




Plan of Loft converted into a Bedroom

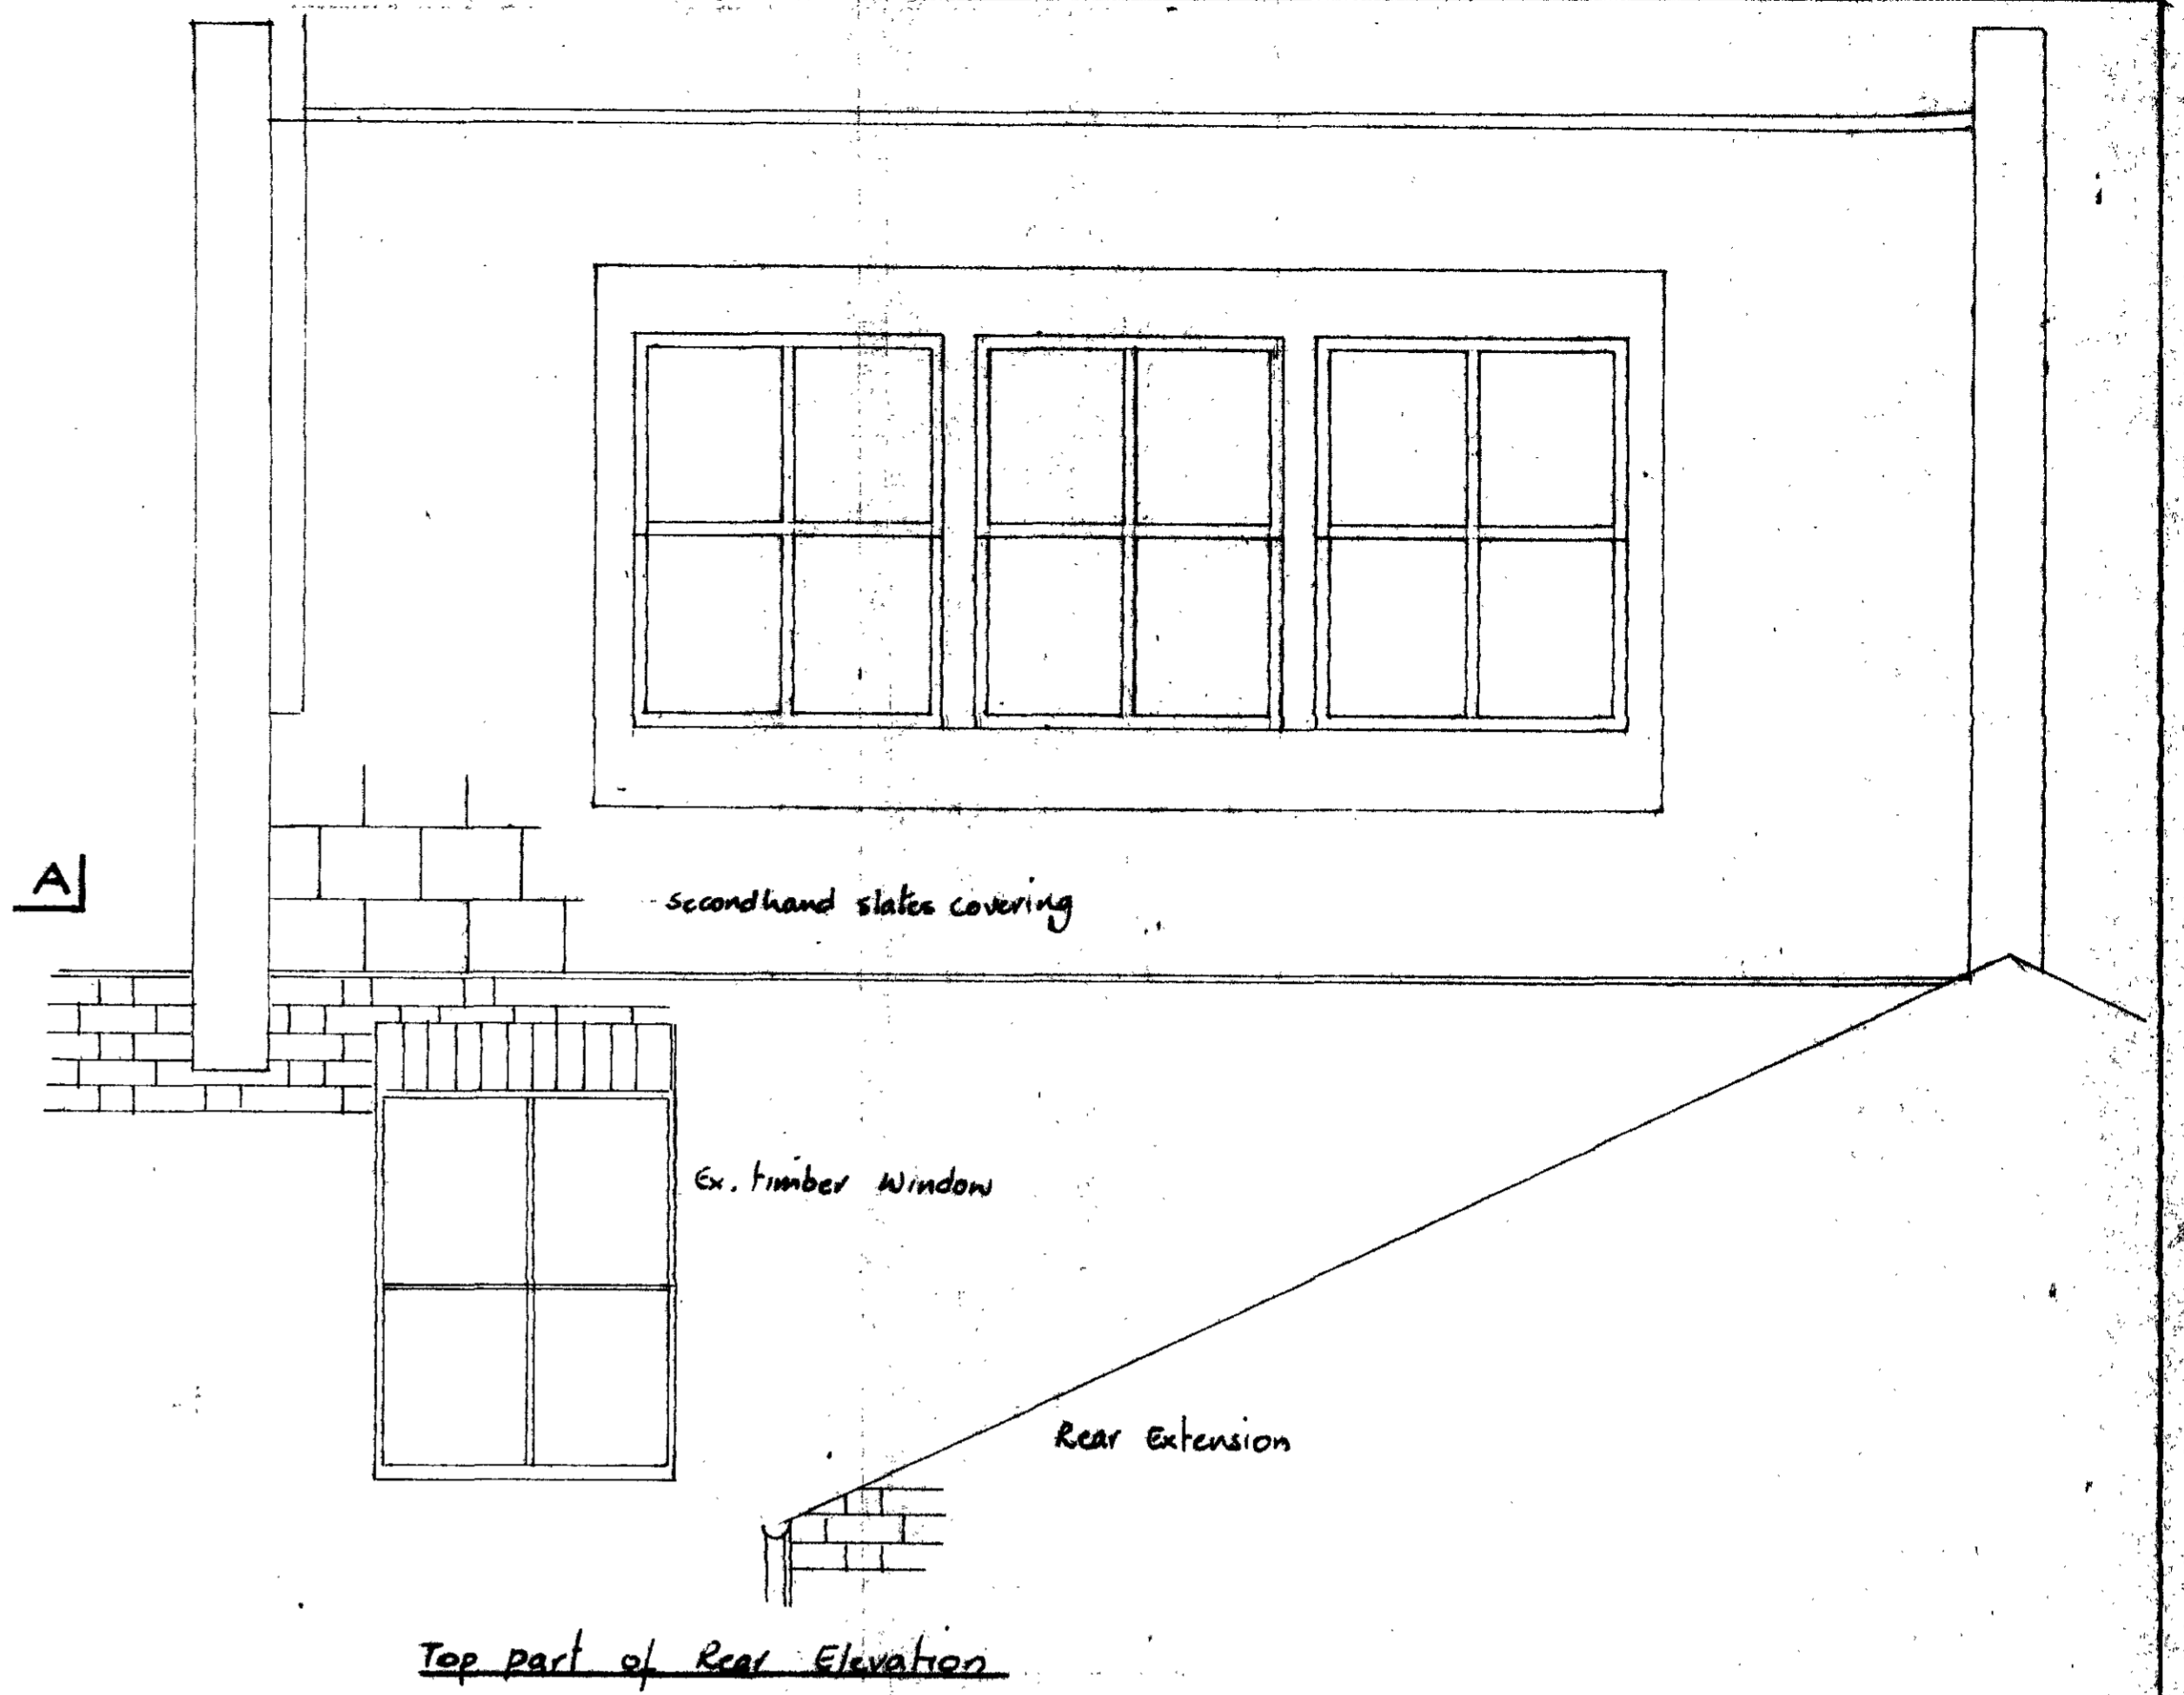

Top part of Rear Elevation

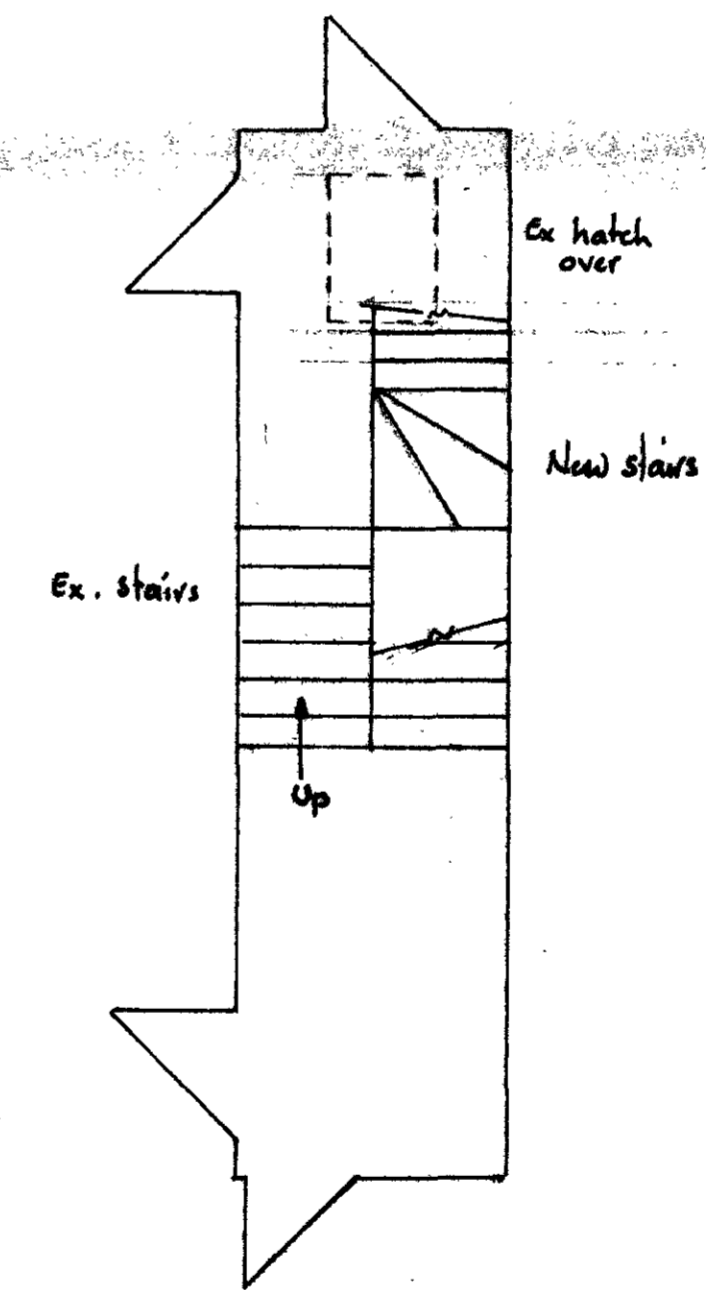


2ND Floor Circulation Area  
Scale 1:50

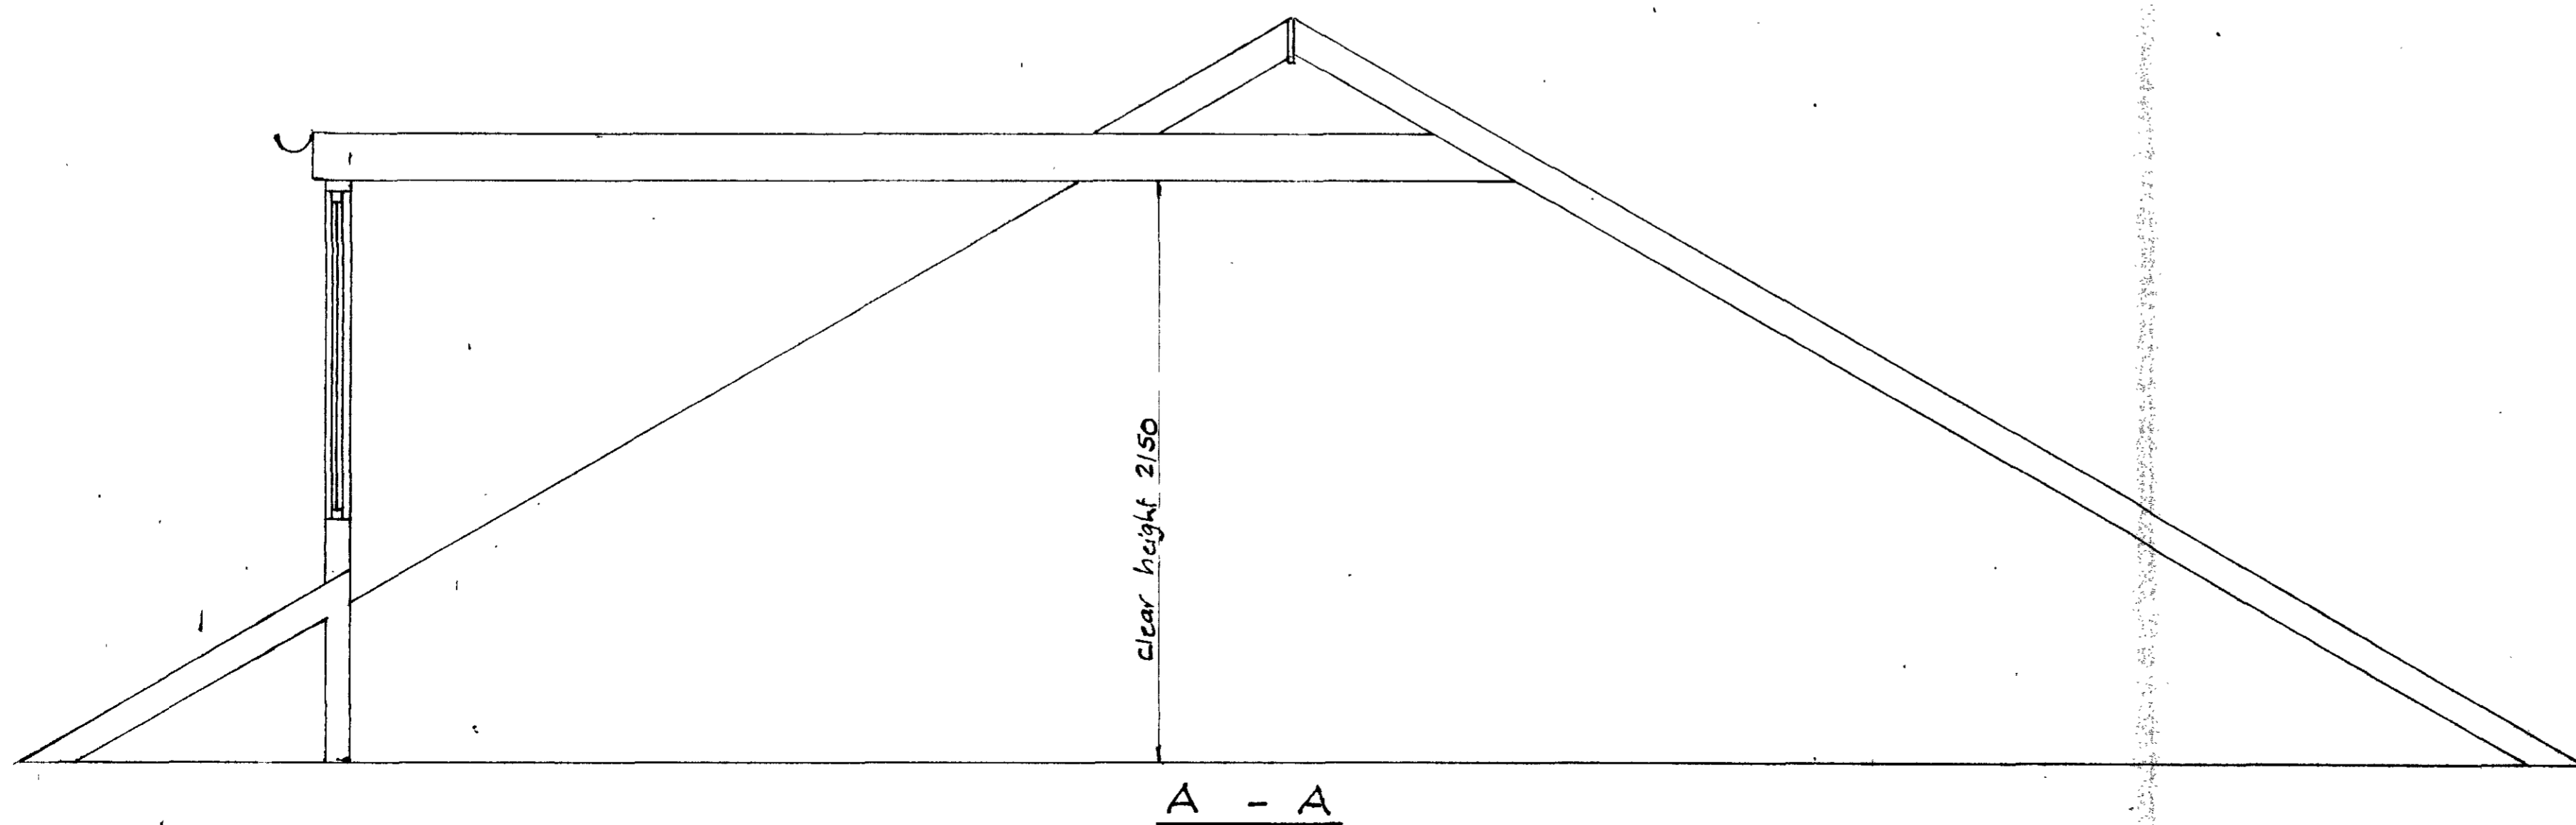


P4600052 R1


Rev	Date	Description
A	26.4.96	Revised to comply LA Planning Dept
<b>J.H. David &amp; Associates</b> Consulting Engineers and Surveyors 129 Station Road, Hendon, London NW4 4JF Tel: 0181-202 7415 Fax: 0181-202 4275		
Project		
57 Coldhurst Terrace NW6		
Loft Conversion into a Bedroom		
Scale	Date	Drawn
1:20 & 1:50	JAN 1996	COL/36/17

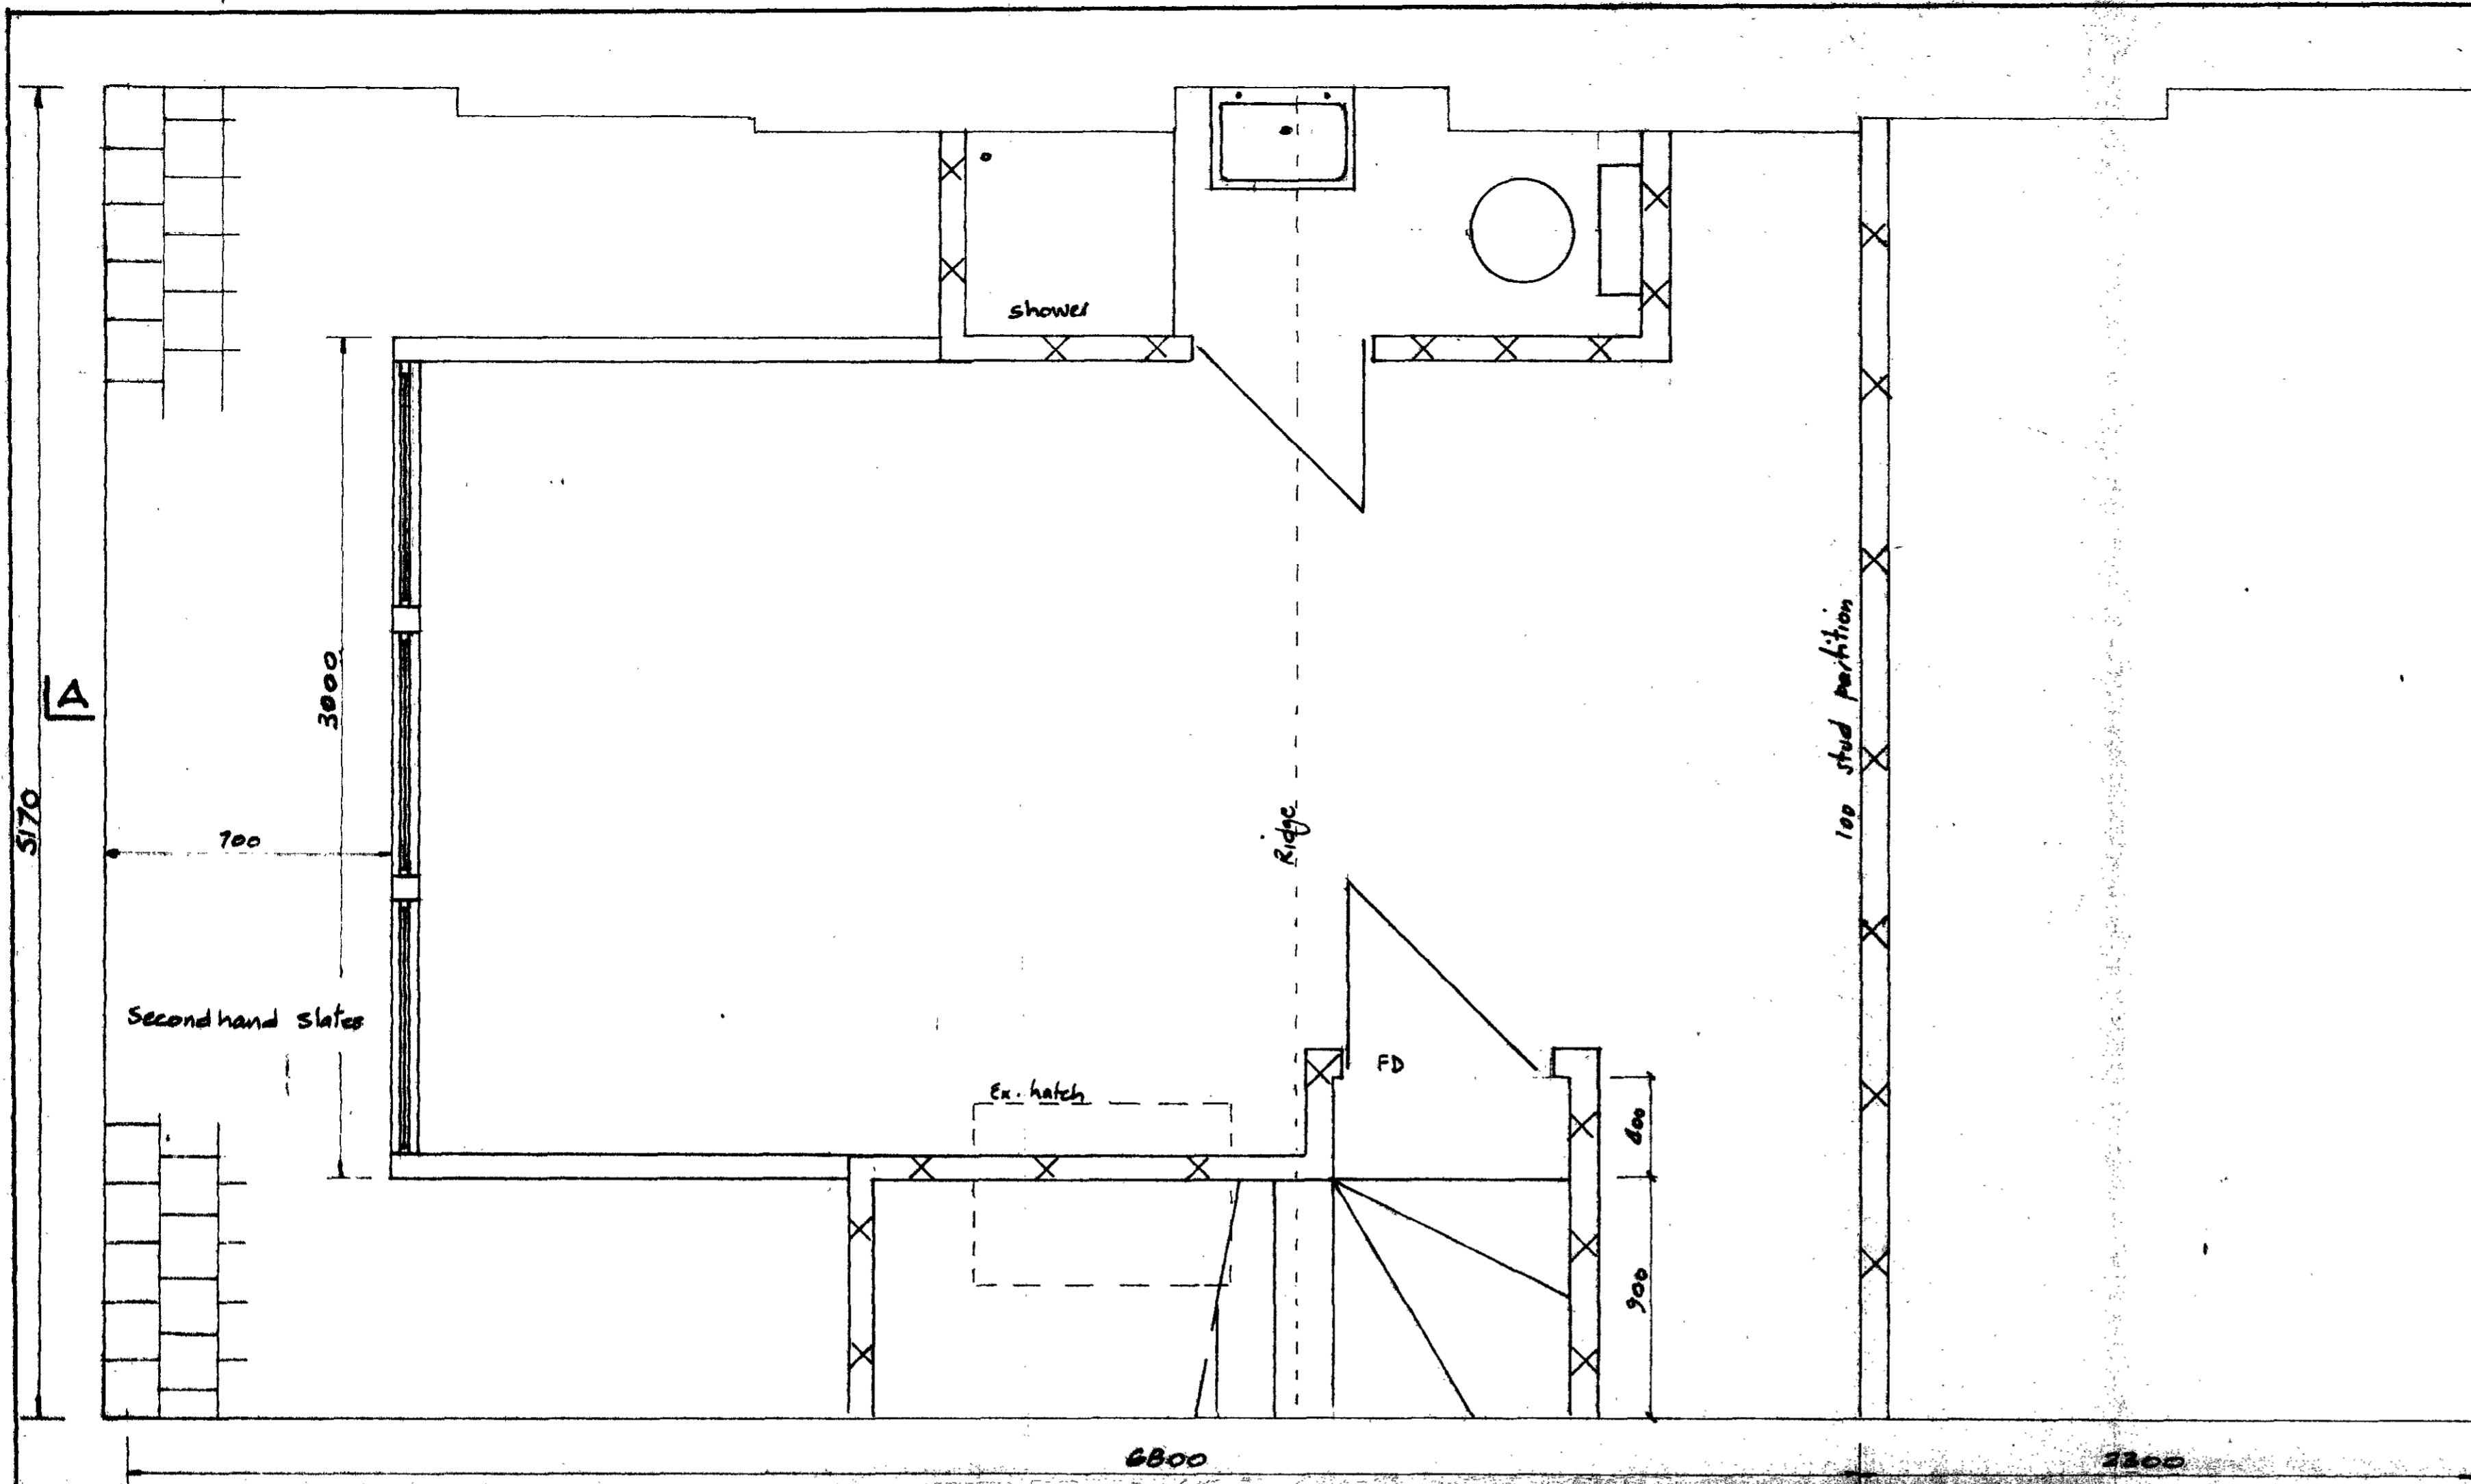


Plan of Loft converted into a Bedroom

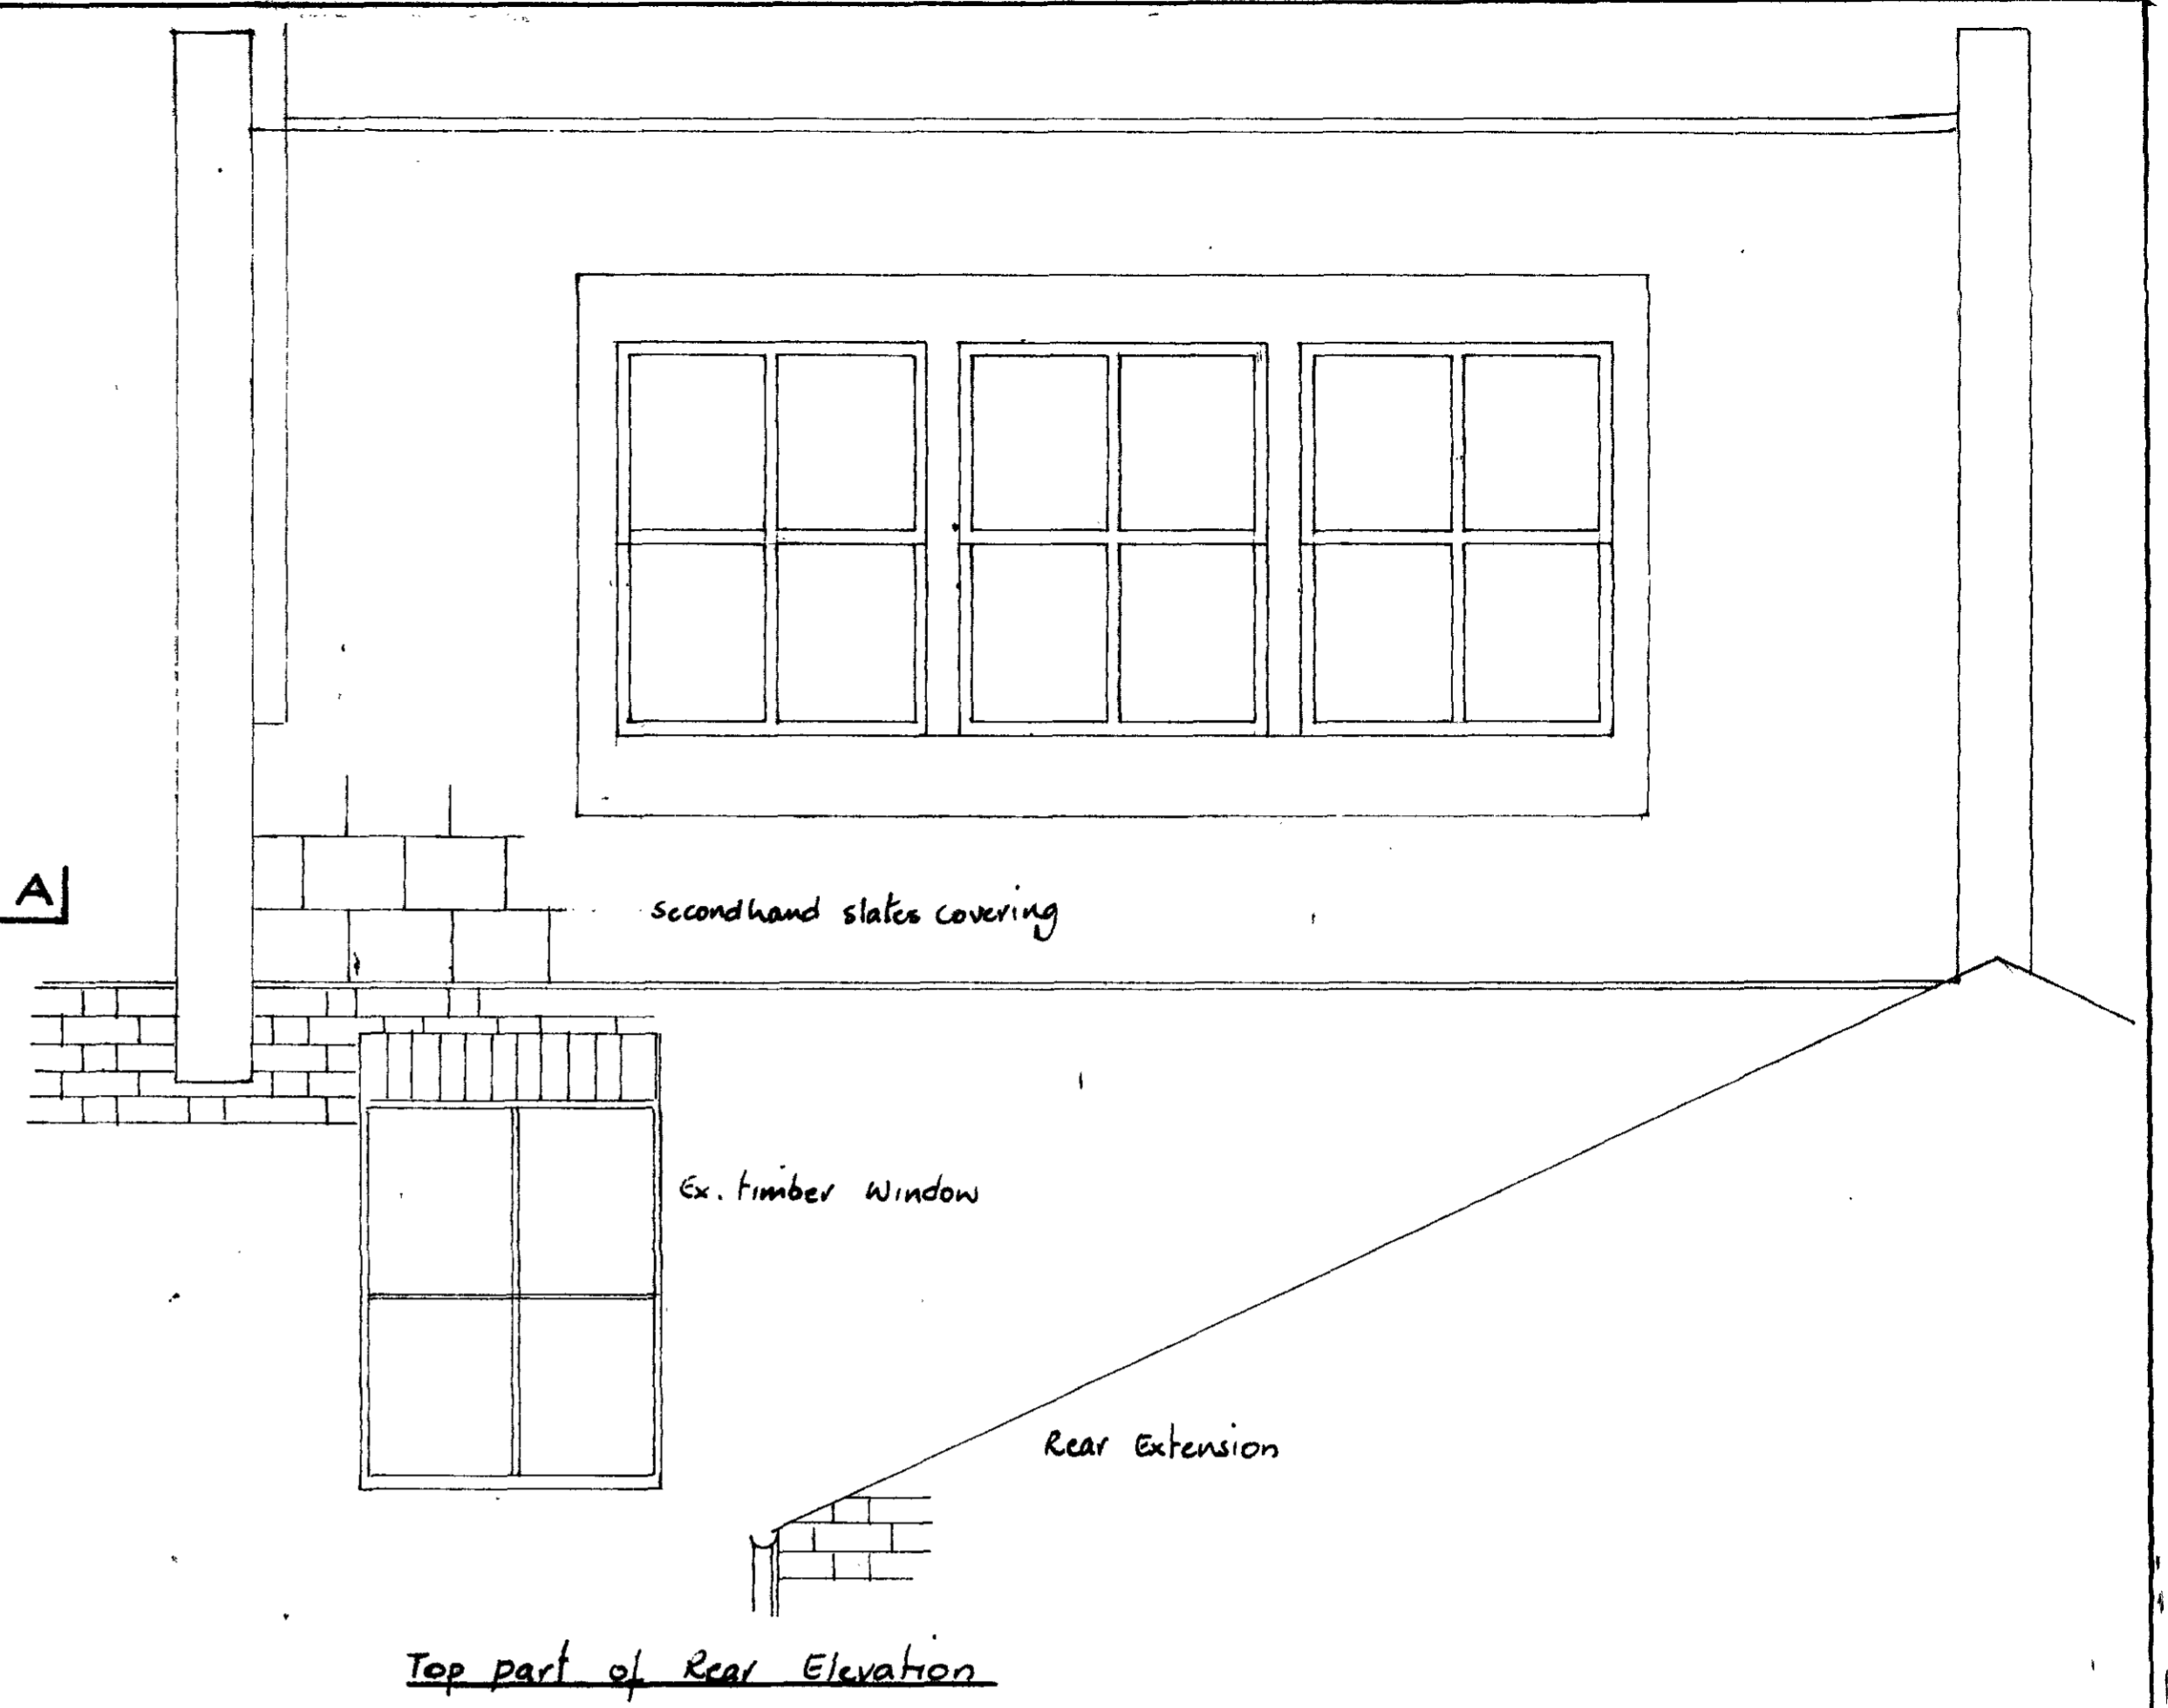

Top part of Rear Elevation

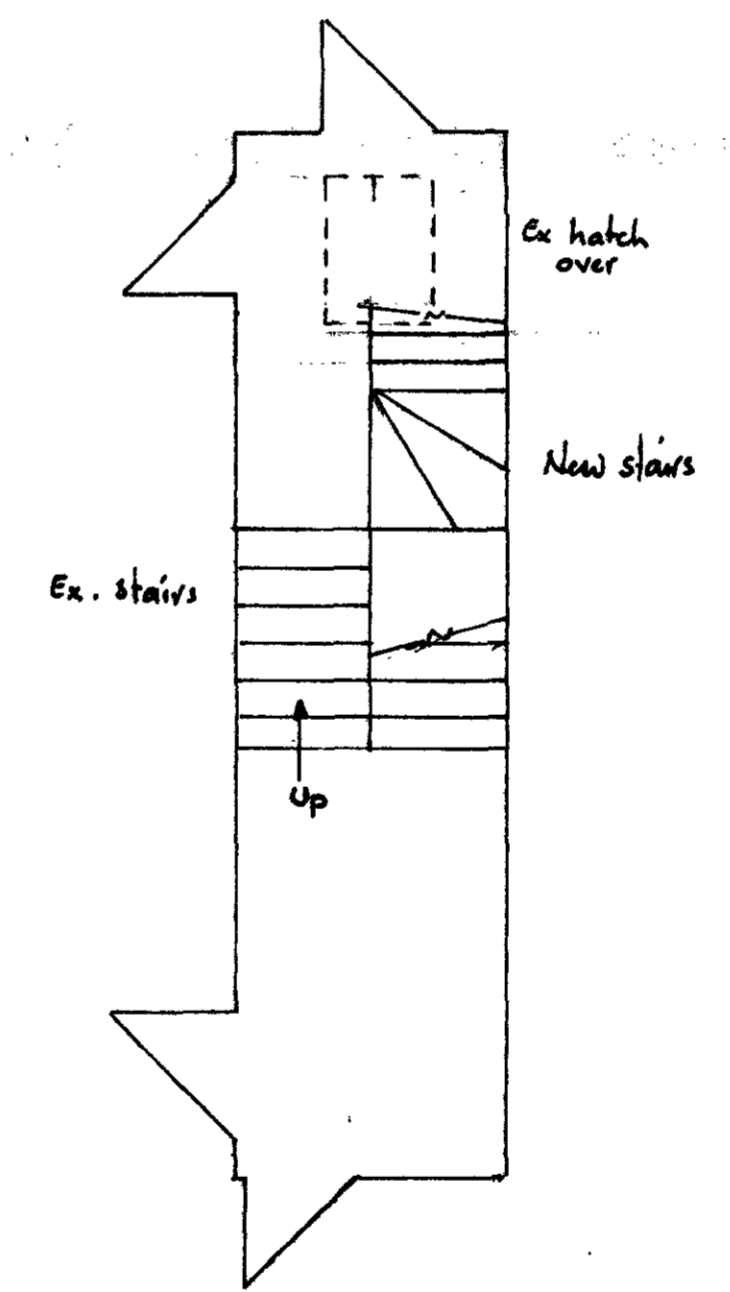

2ND Floor Circulation Area  
Scale 1:50

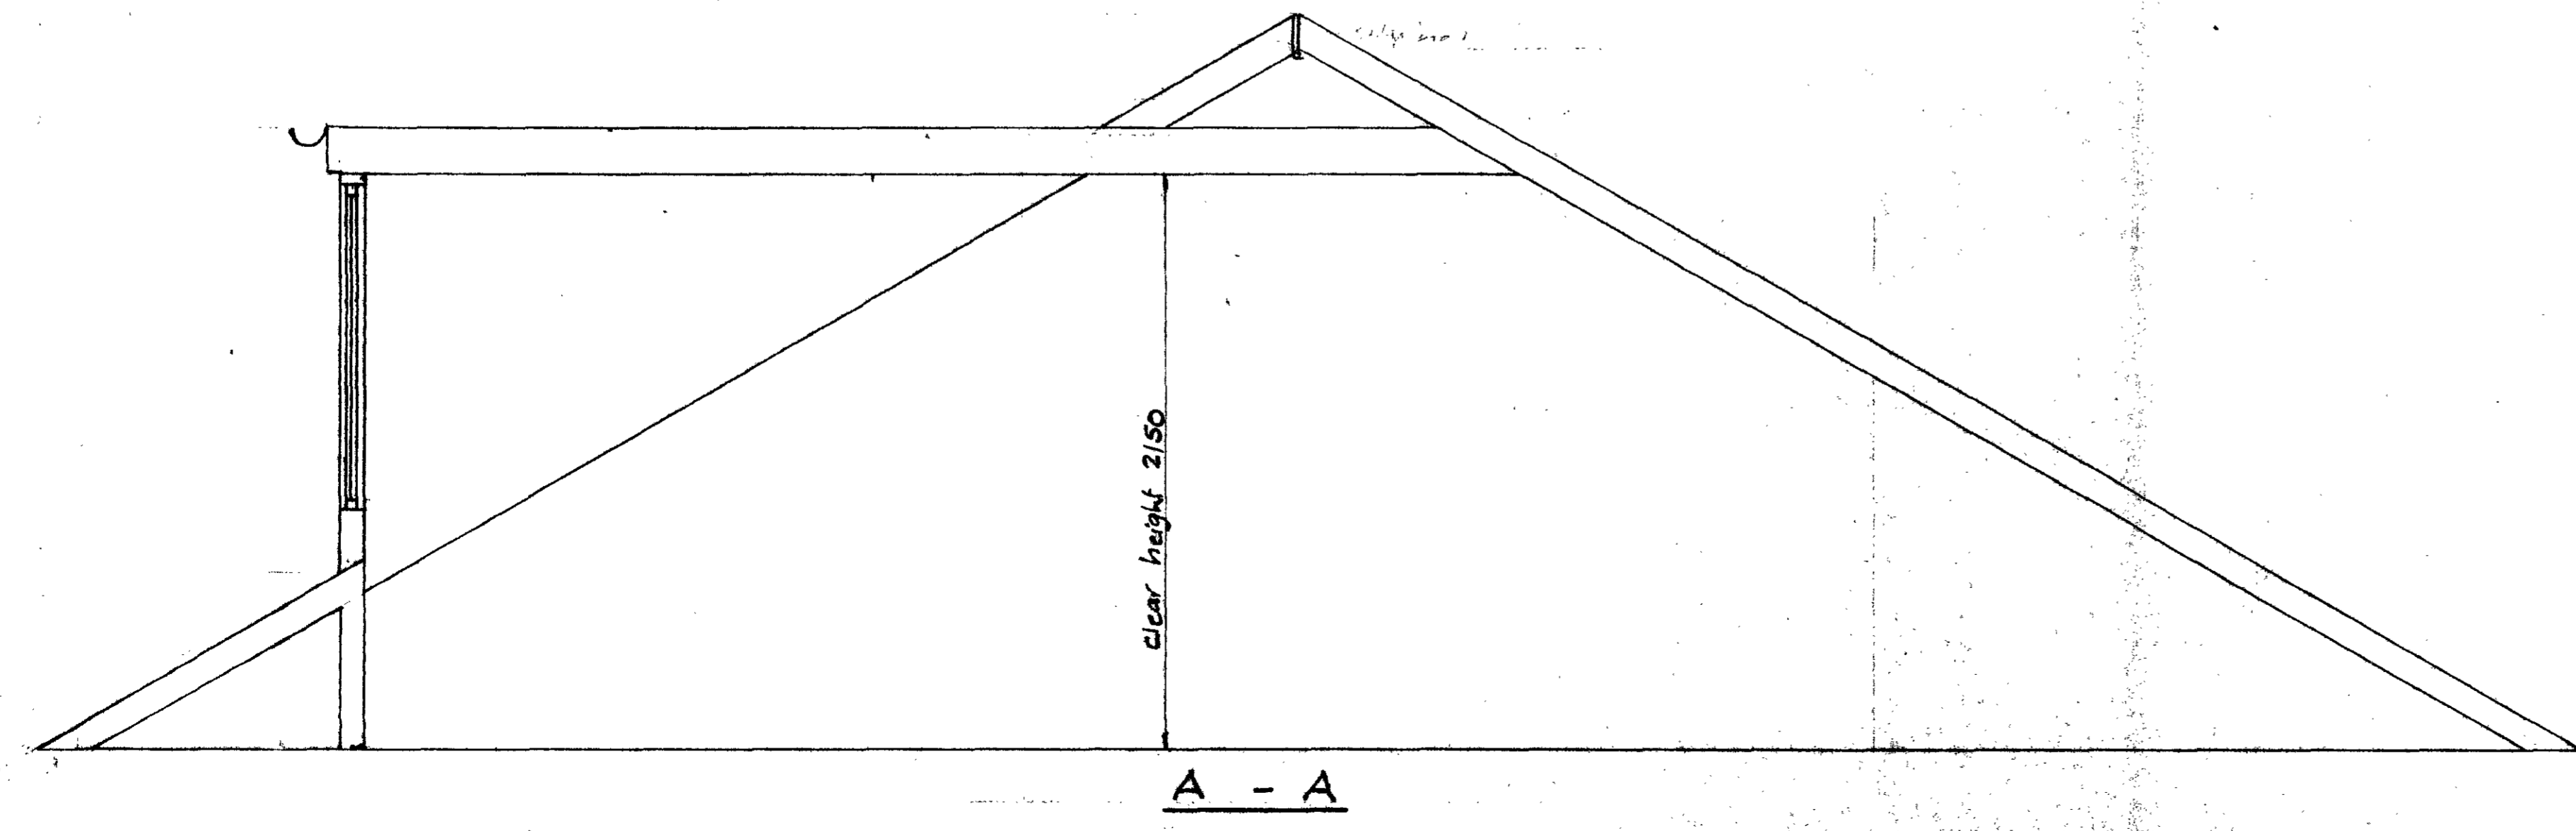

p960052R2

02 AUG 1996  
PLANS NOT APPROVED  
ON BEHALF OF THE COUNCIL

Rev	Date	Description
B	6.6.96	9/8 width of dormer revised to 3000
A	26.4.96	Revised to comply LA Planning Dept

**J.H. David & Associates**  
 Consulting Engineers and Surveyors  
 129 Station Road, Hendon, London NW4 4NJ  
 Tel: 0181-202 7418 Fax: 0181-202 4275

Project  
**57 Coldhurst Terrace NW6**  
 Loft Conversion into a Bedroom

Scale: 1:20 & 1:50      Date: JAN 1996      Dwg No: COL/96/1B