
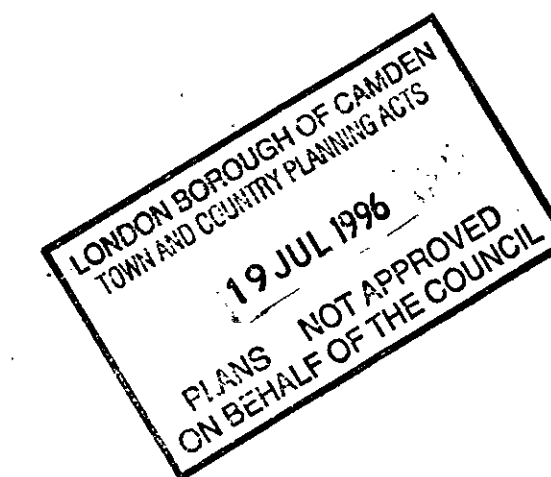


P9601680

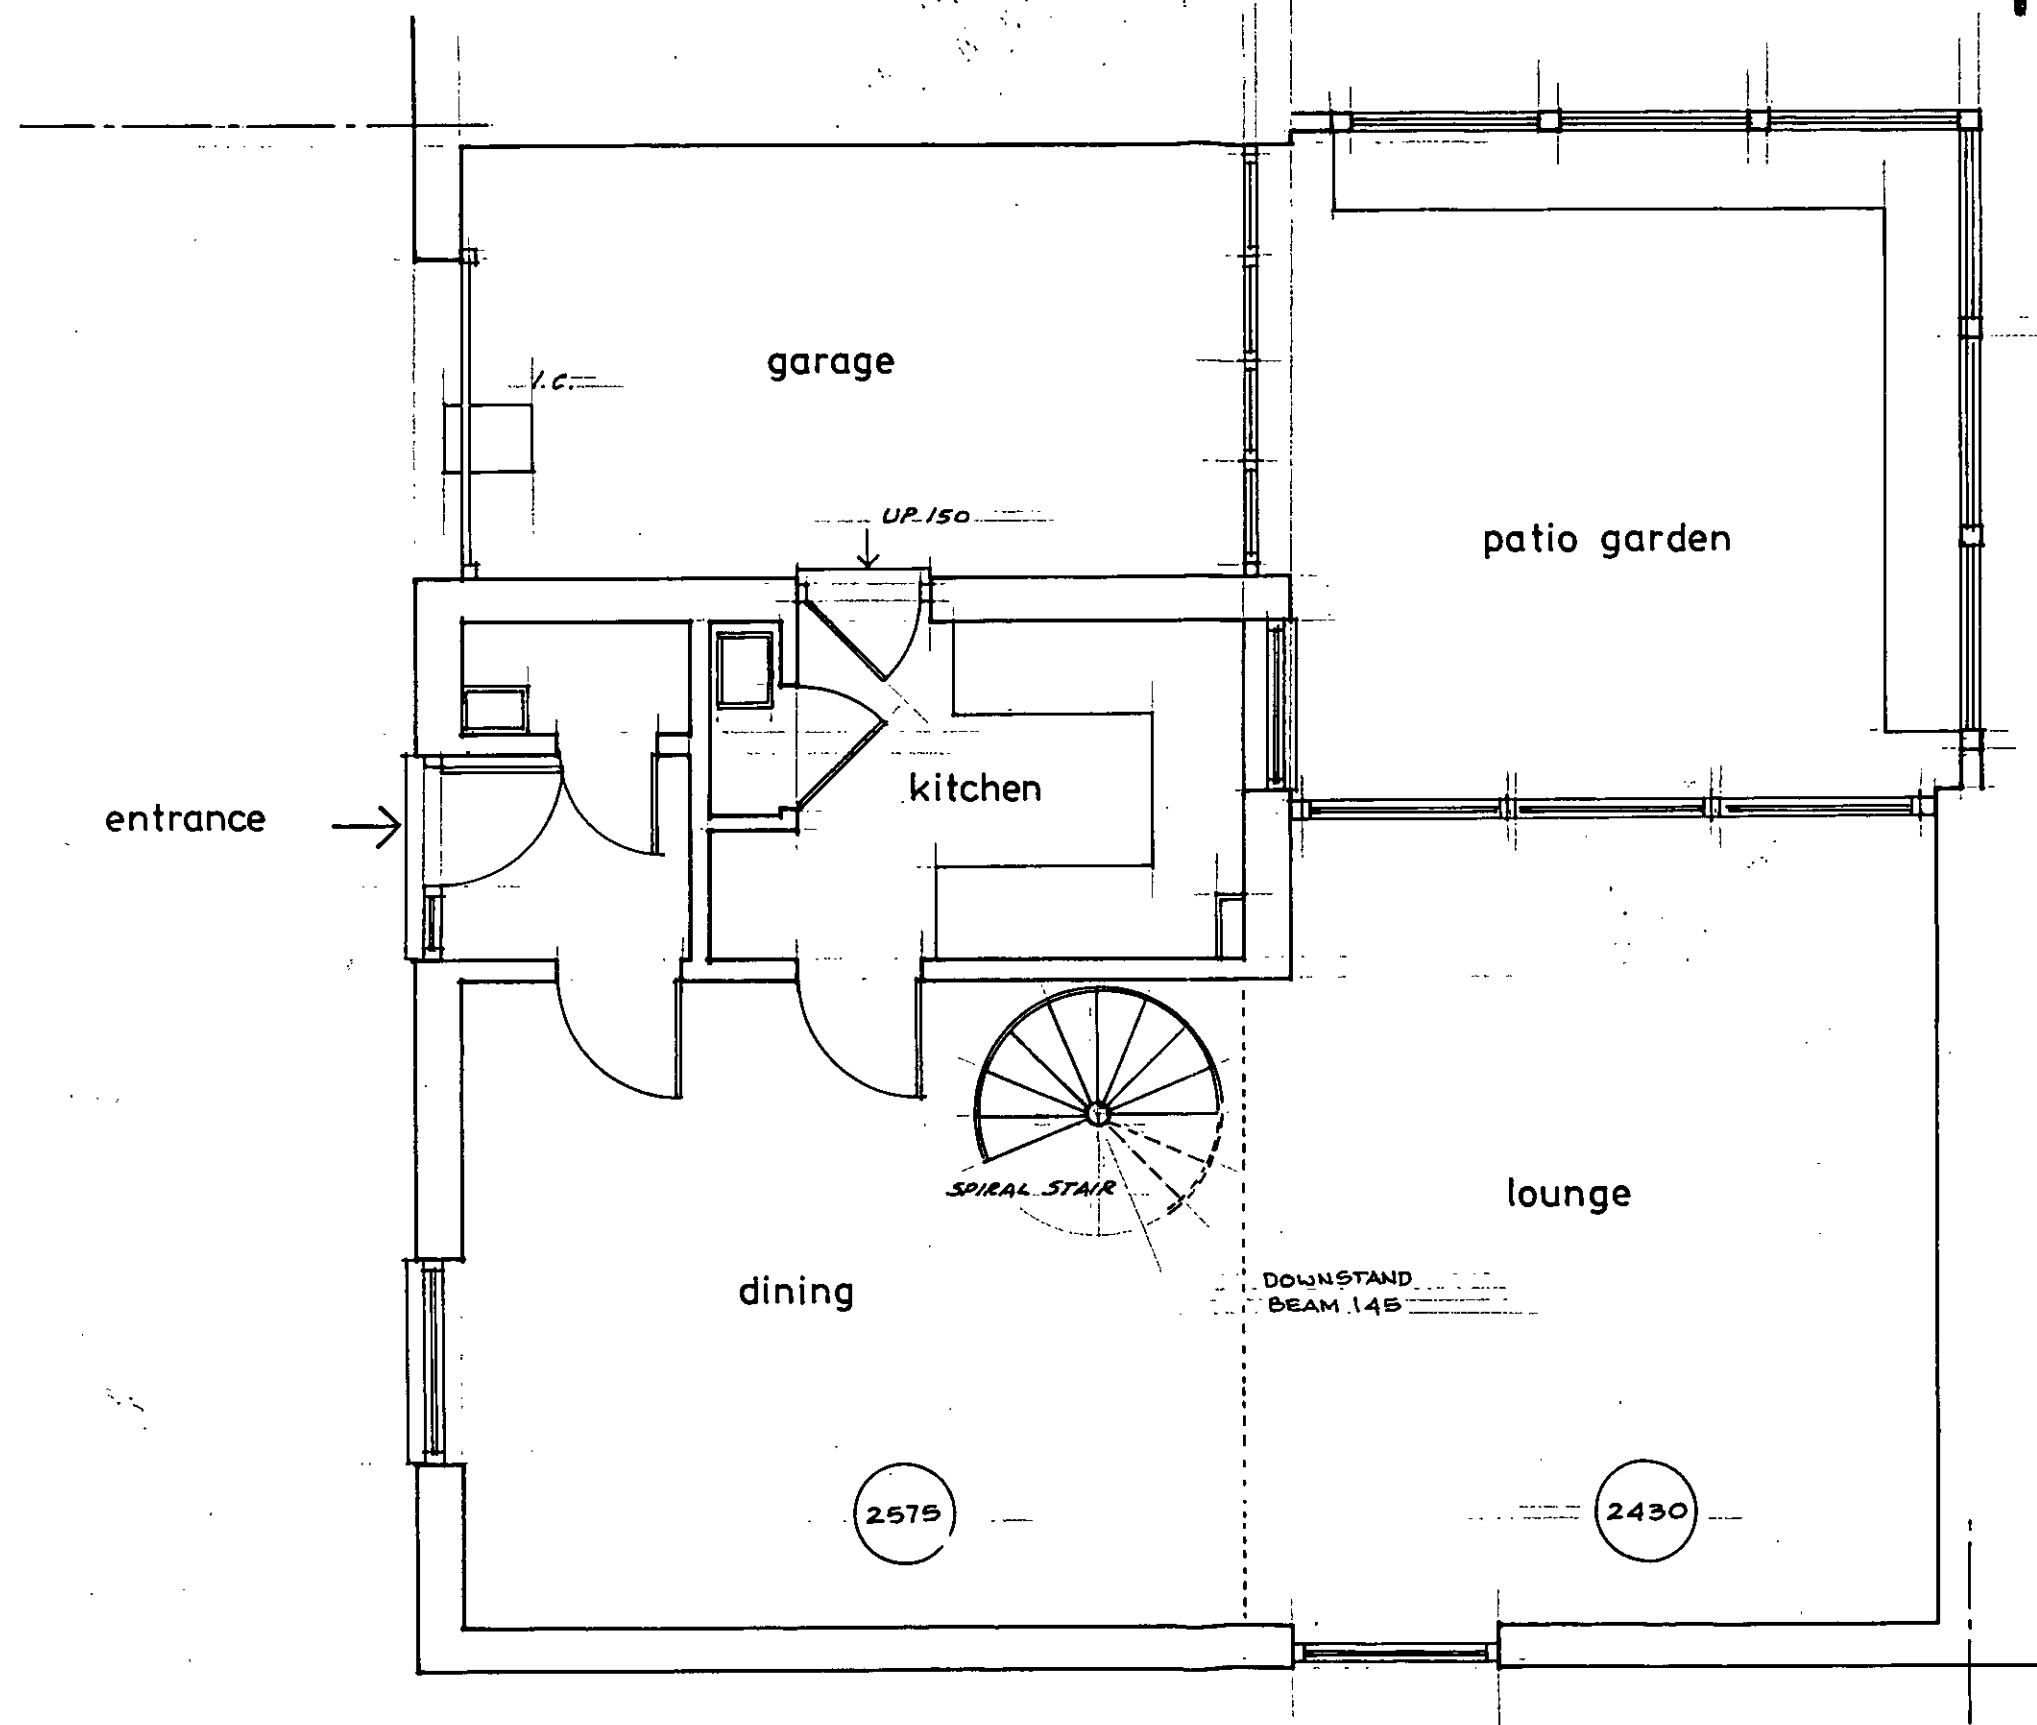

2 QUICKSWOOD
KING HENRYS ROAD
LONDON NW3



GROUND FLOOR AS EXISTING

Scale 1 50

Date March 1996

DRG NO 20 / 96 / 01

P9601680

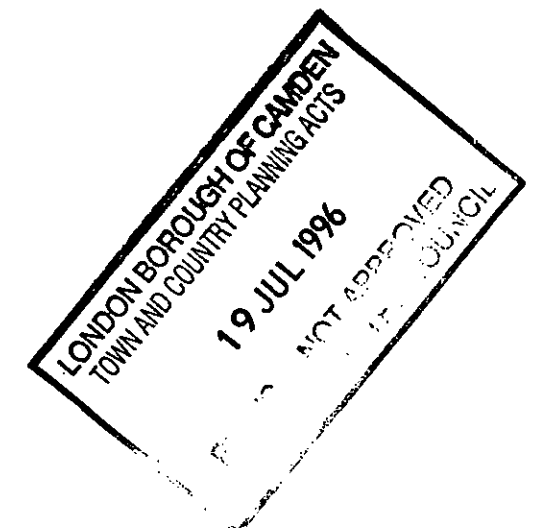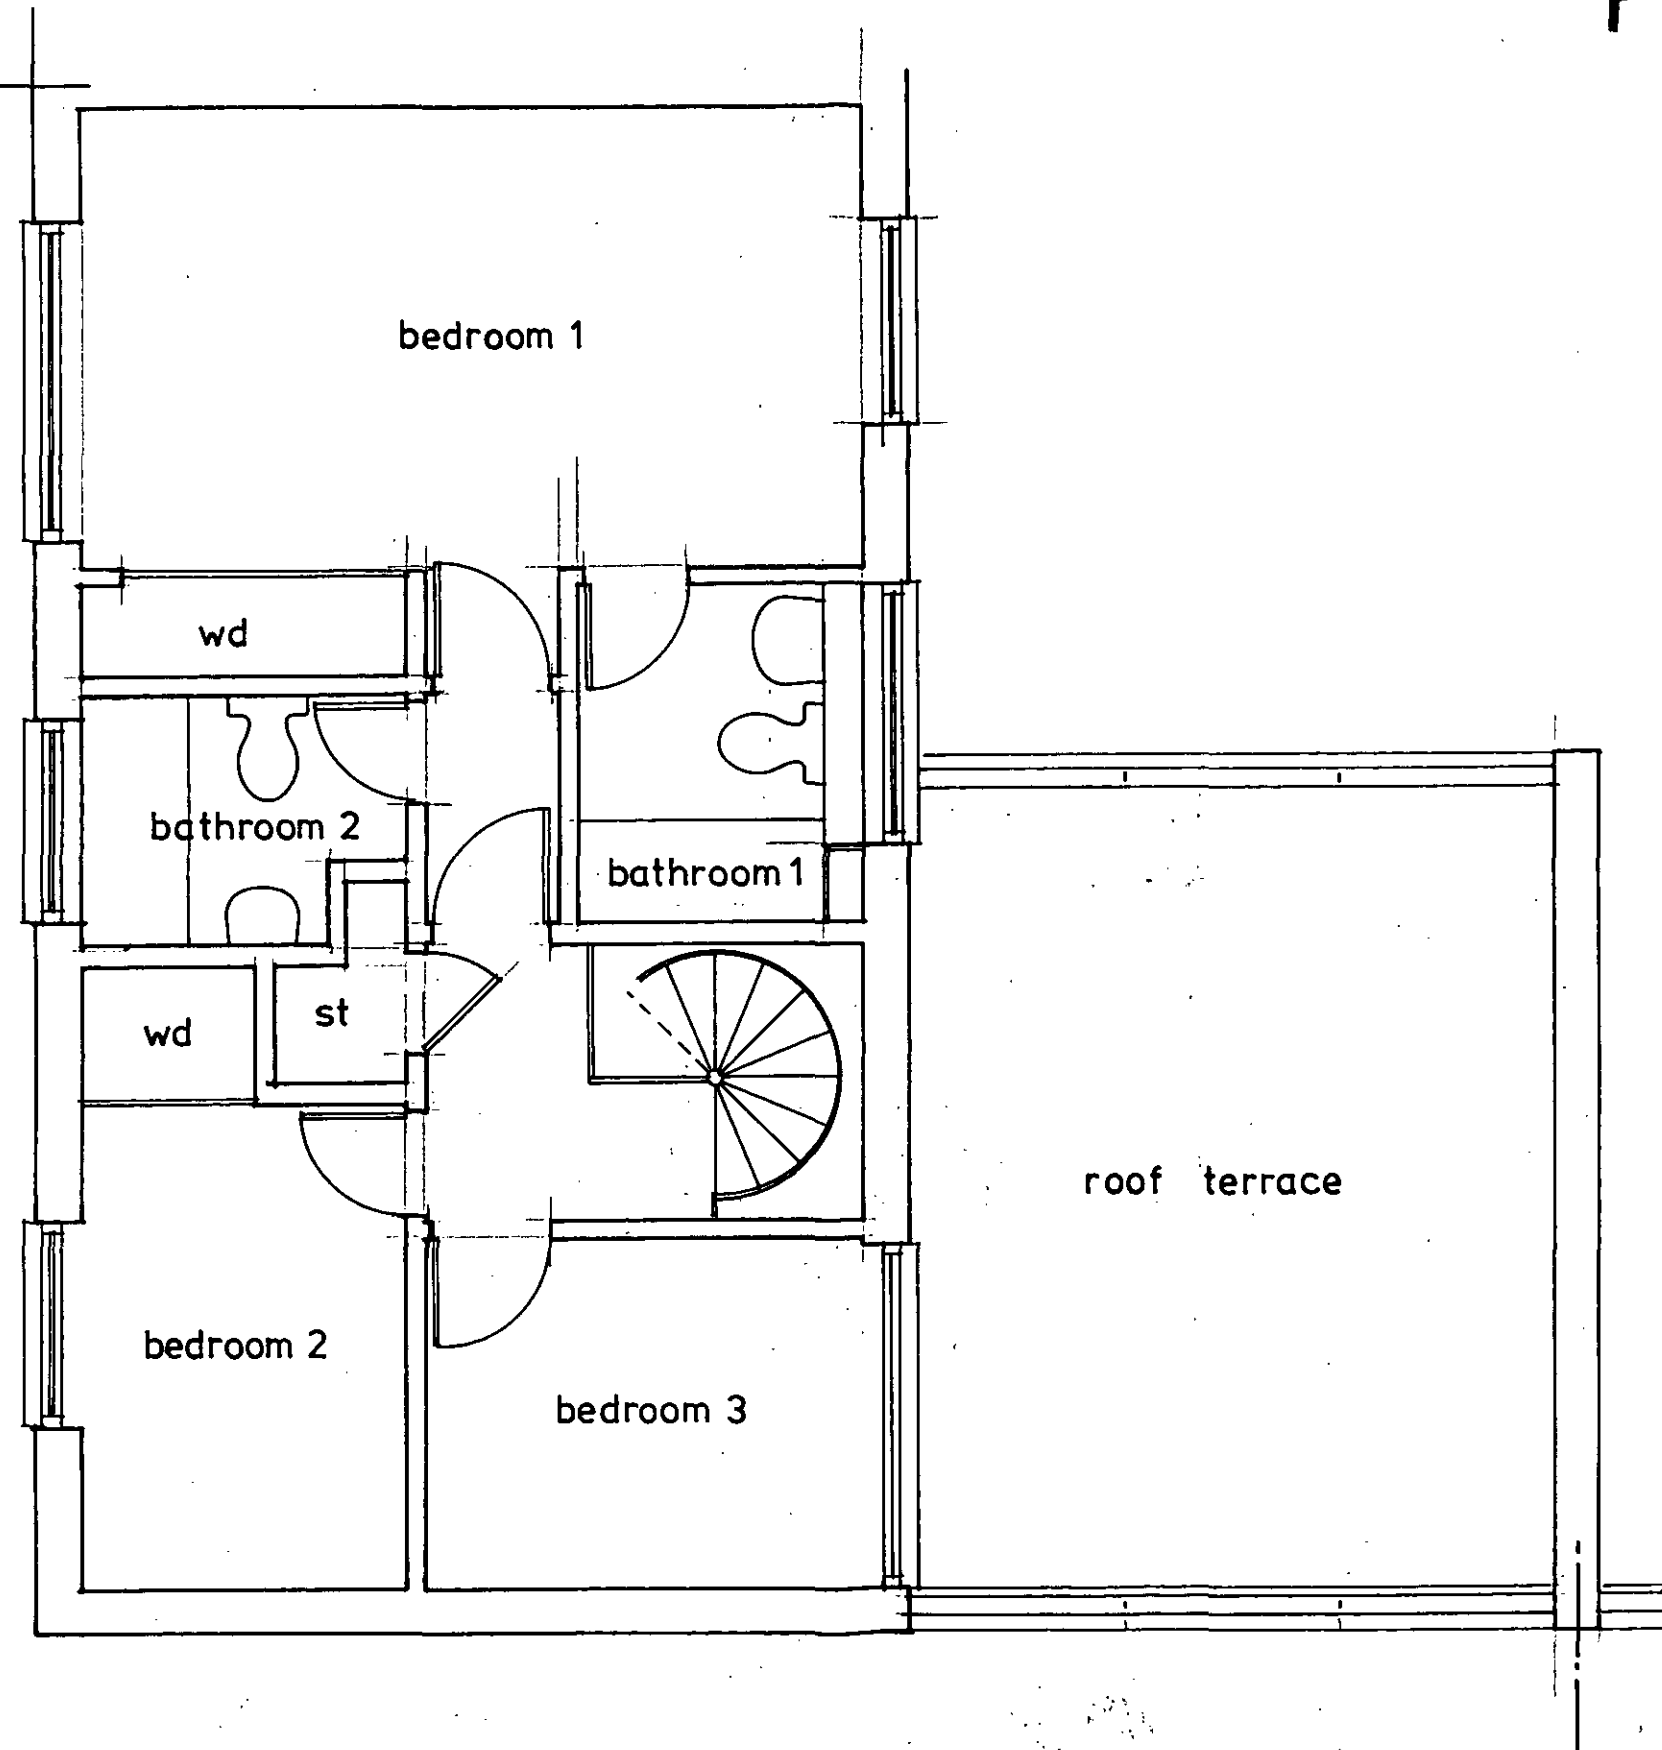

2 QUICKSWOOD
KING HENRYS ROAD
LONDON NW3


FIRST FLOOR AS EXISTING

Scale 1 50

Date March 1996

DRG NO 2Q / 96 / 02

P9601680

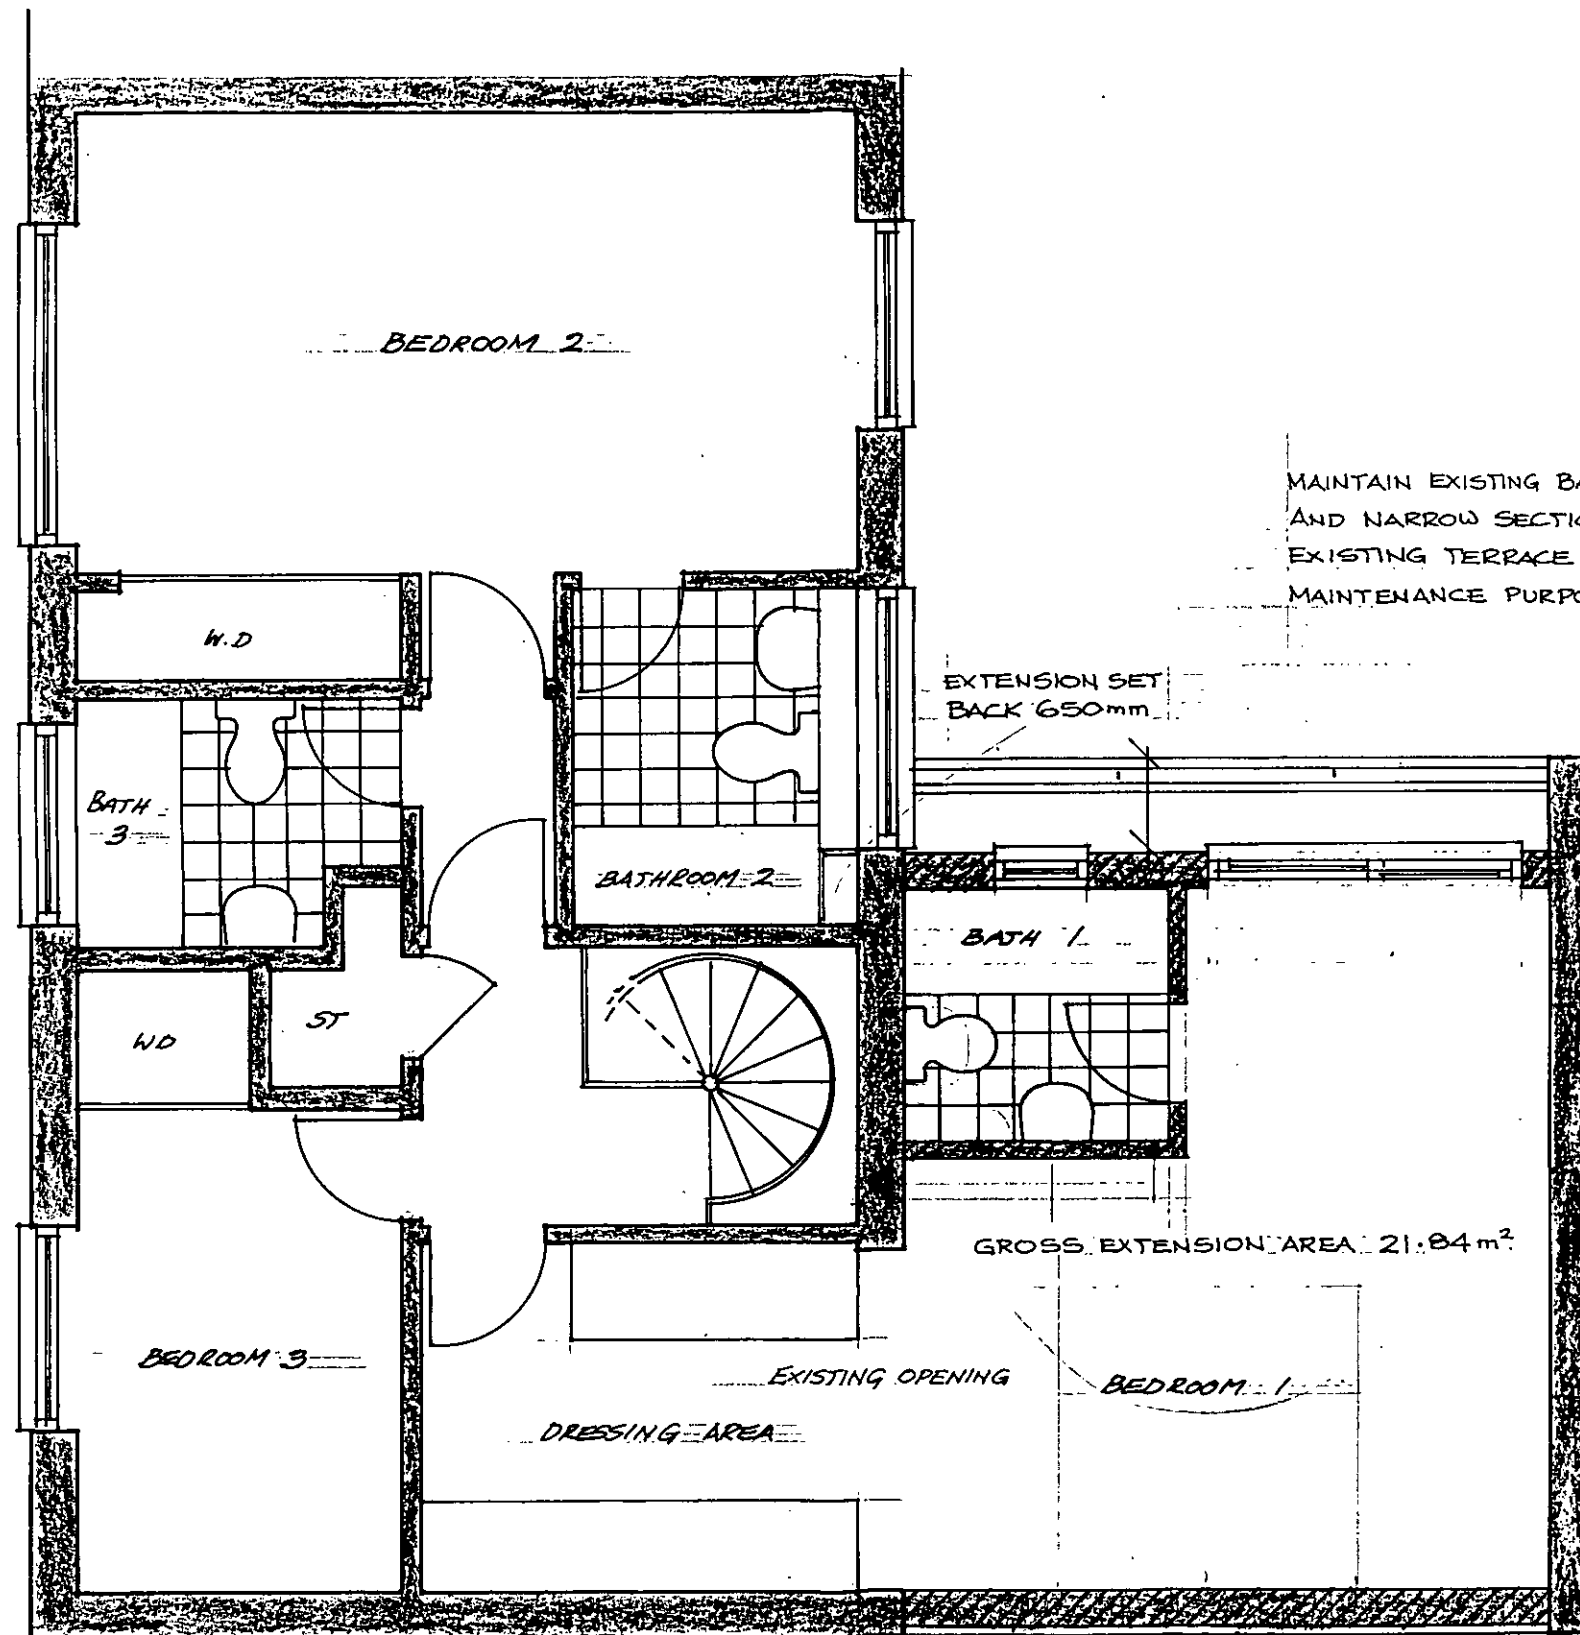

LONDON BOROUGH OF CAMDEN
TOWN AND COUNTRY PLANNING ACTS
19 JUL 1996
PLANS NOT APPROVED
ON BEHALF OF THE COUNCIL

2 QUICKSWOOD
KING HENRYS ROAD
LONDON NW3.


FIRST FLOOR AS PROPOSED

Scale 1 50

Date March 1996

DRG NO 2Q / 96 / 03

P9601680

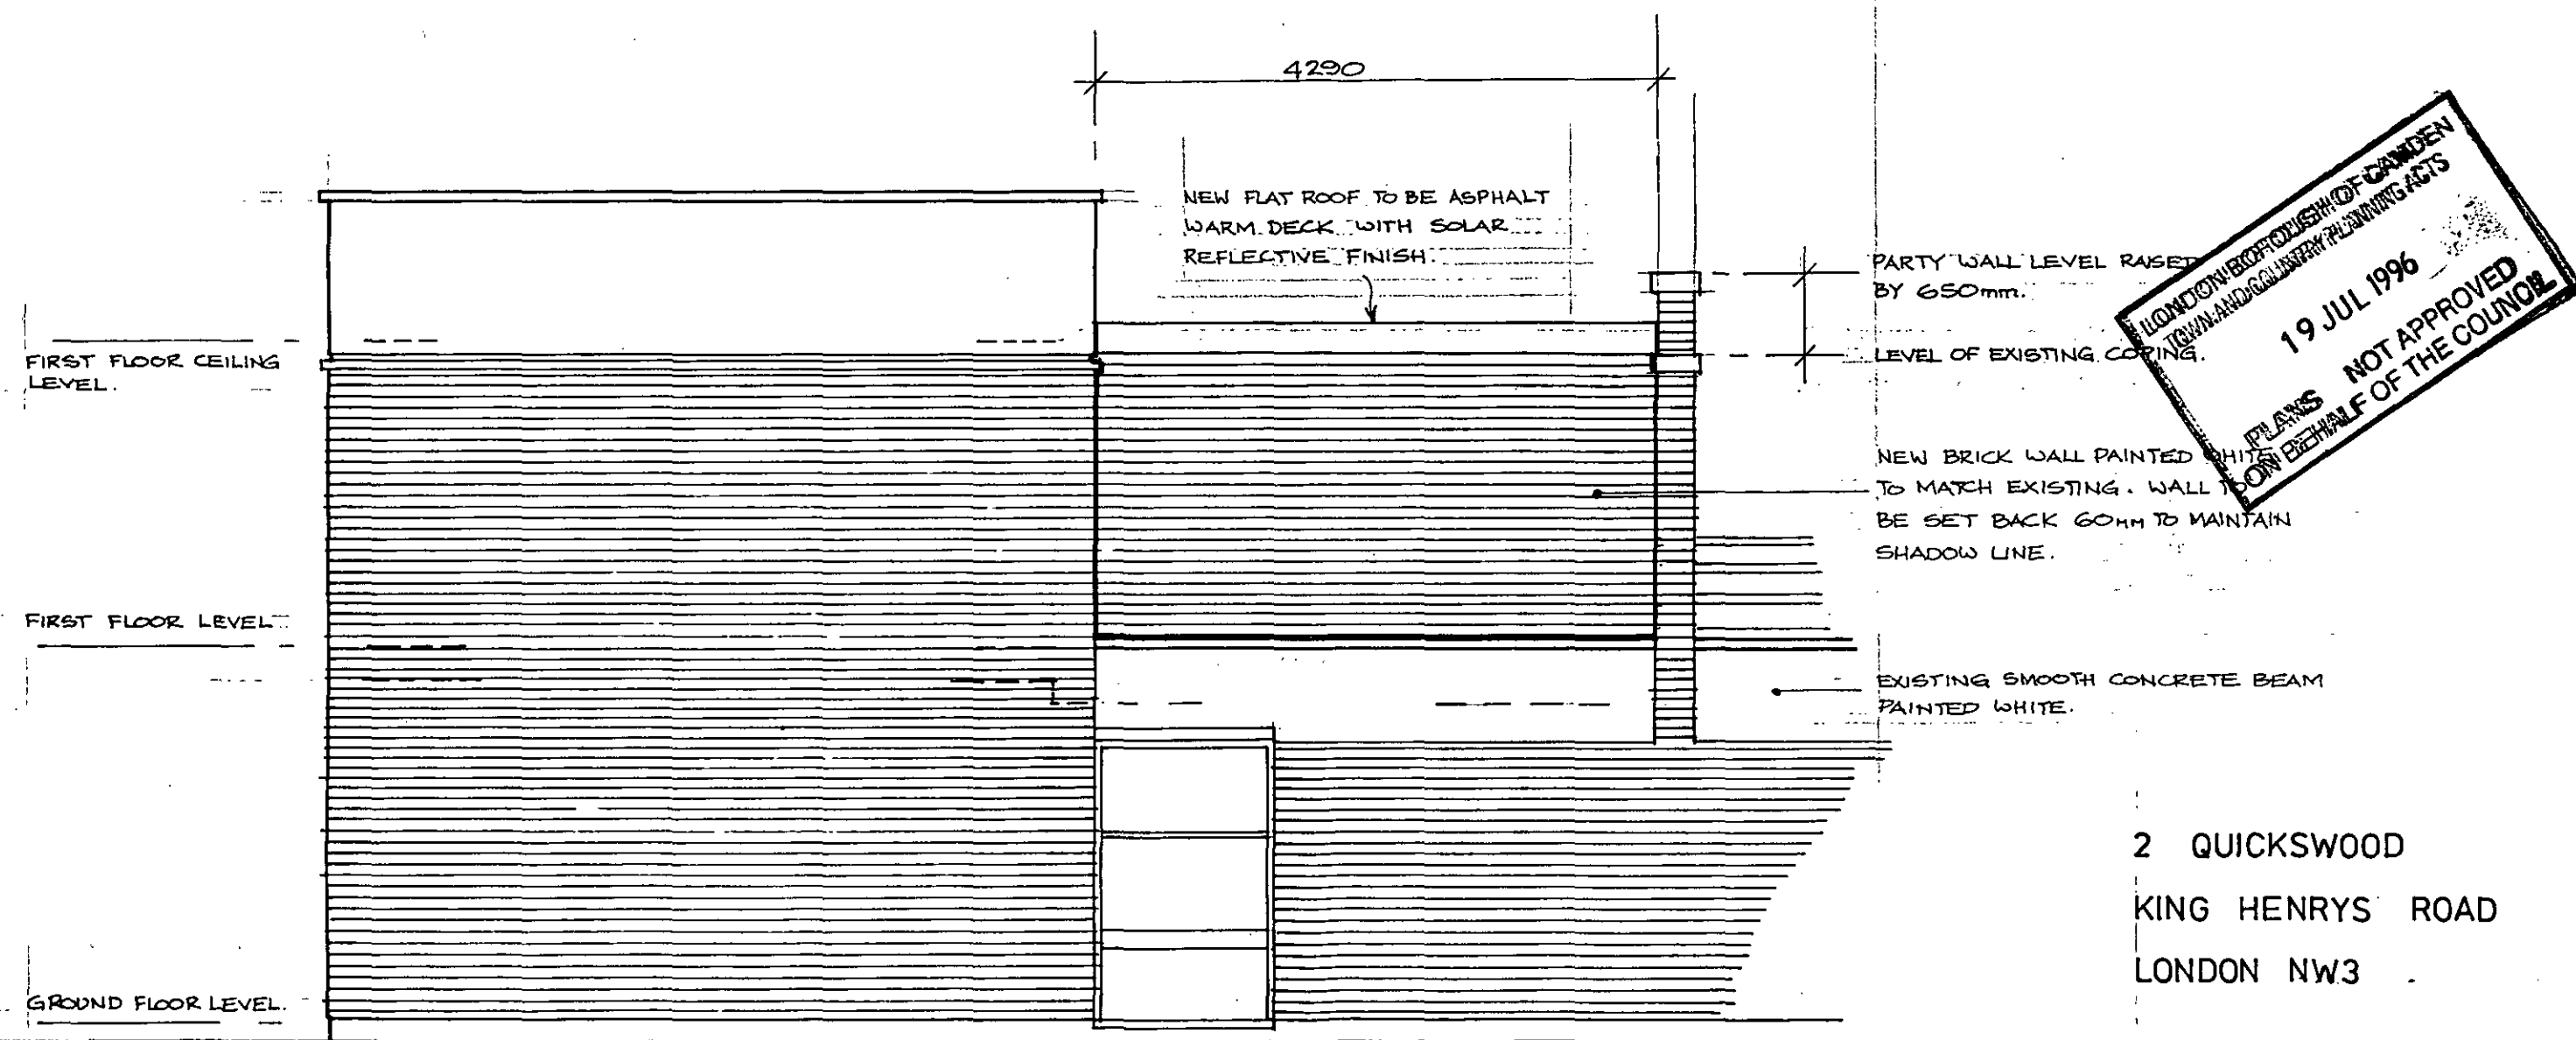

2 QUICKSWOOD
KING HENRYS ROAD
LONDON NW3

KING HENRYS ROAD ELEVATION
AS PROPOSED

Scale 1 50



Date March 1996

ELEVATION TO KING HENRYS ROAD

DRG NO 20 / 96 / 04

P9601680

- 1/ NEW FLAT ROOF TO BE ASPHALT COVERED WARM DECK WITH SOLAR REFLECTIVE FINISH.
- 2/ NEW WALL TO BE WHITE PAINTED BRICK TO MATCH ADJACENT EXISTING.
- 3/ NEW WINDOW AND PATIO DOOR TO BE WHITE ALUMINIUM WITH DOUBLE GLAZED SEALED UNITS IN SAME STYLE AS EXISTING.

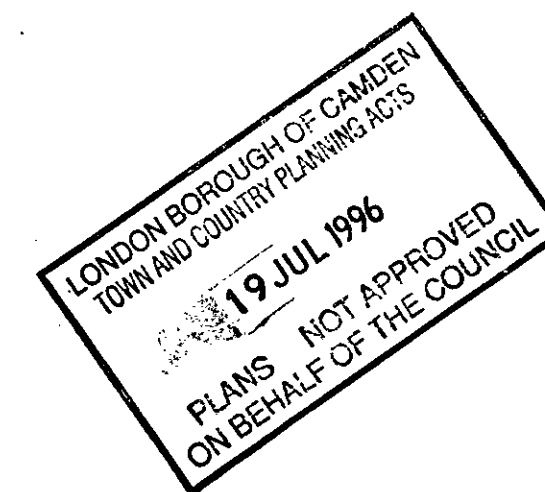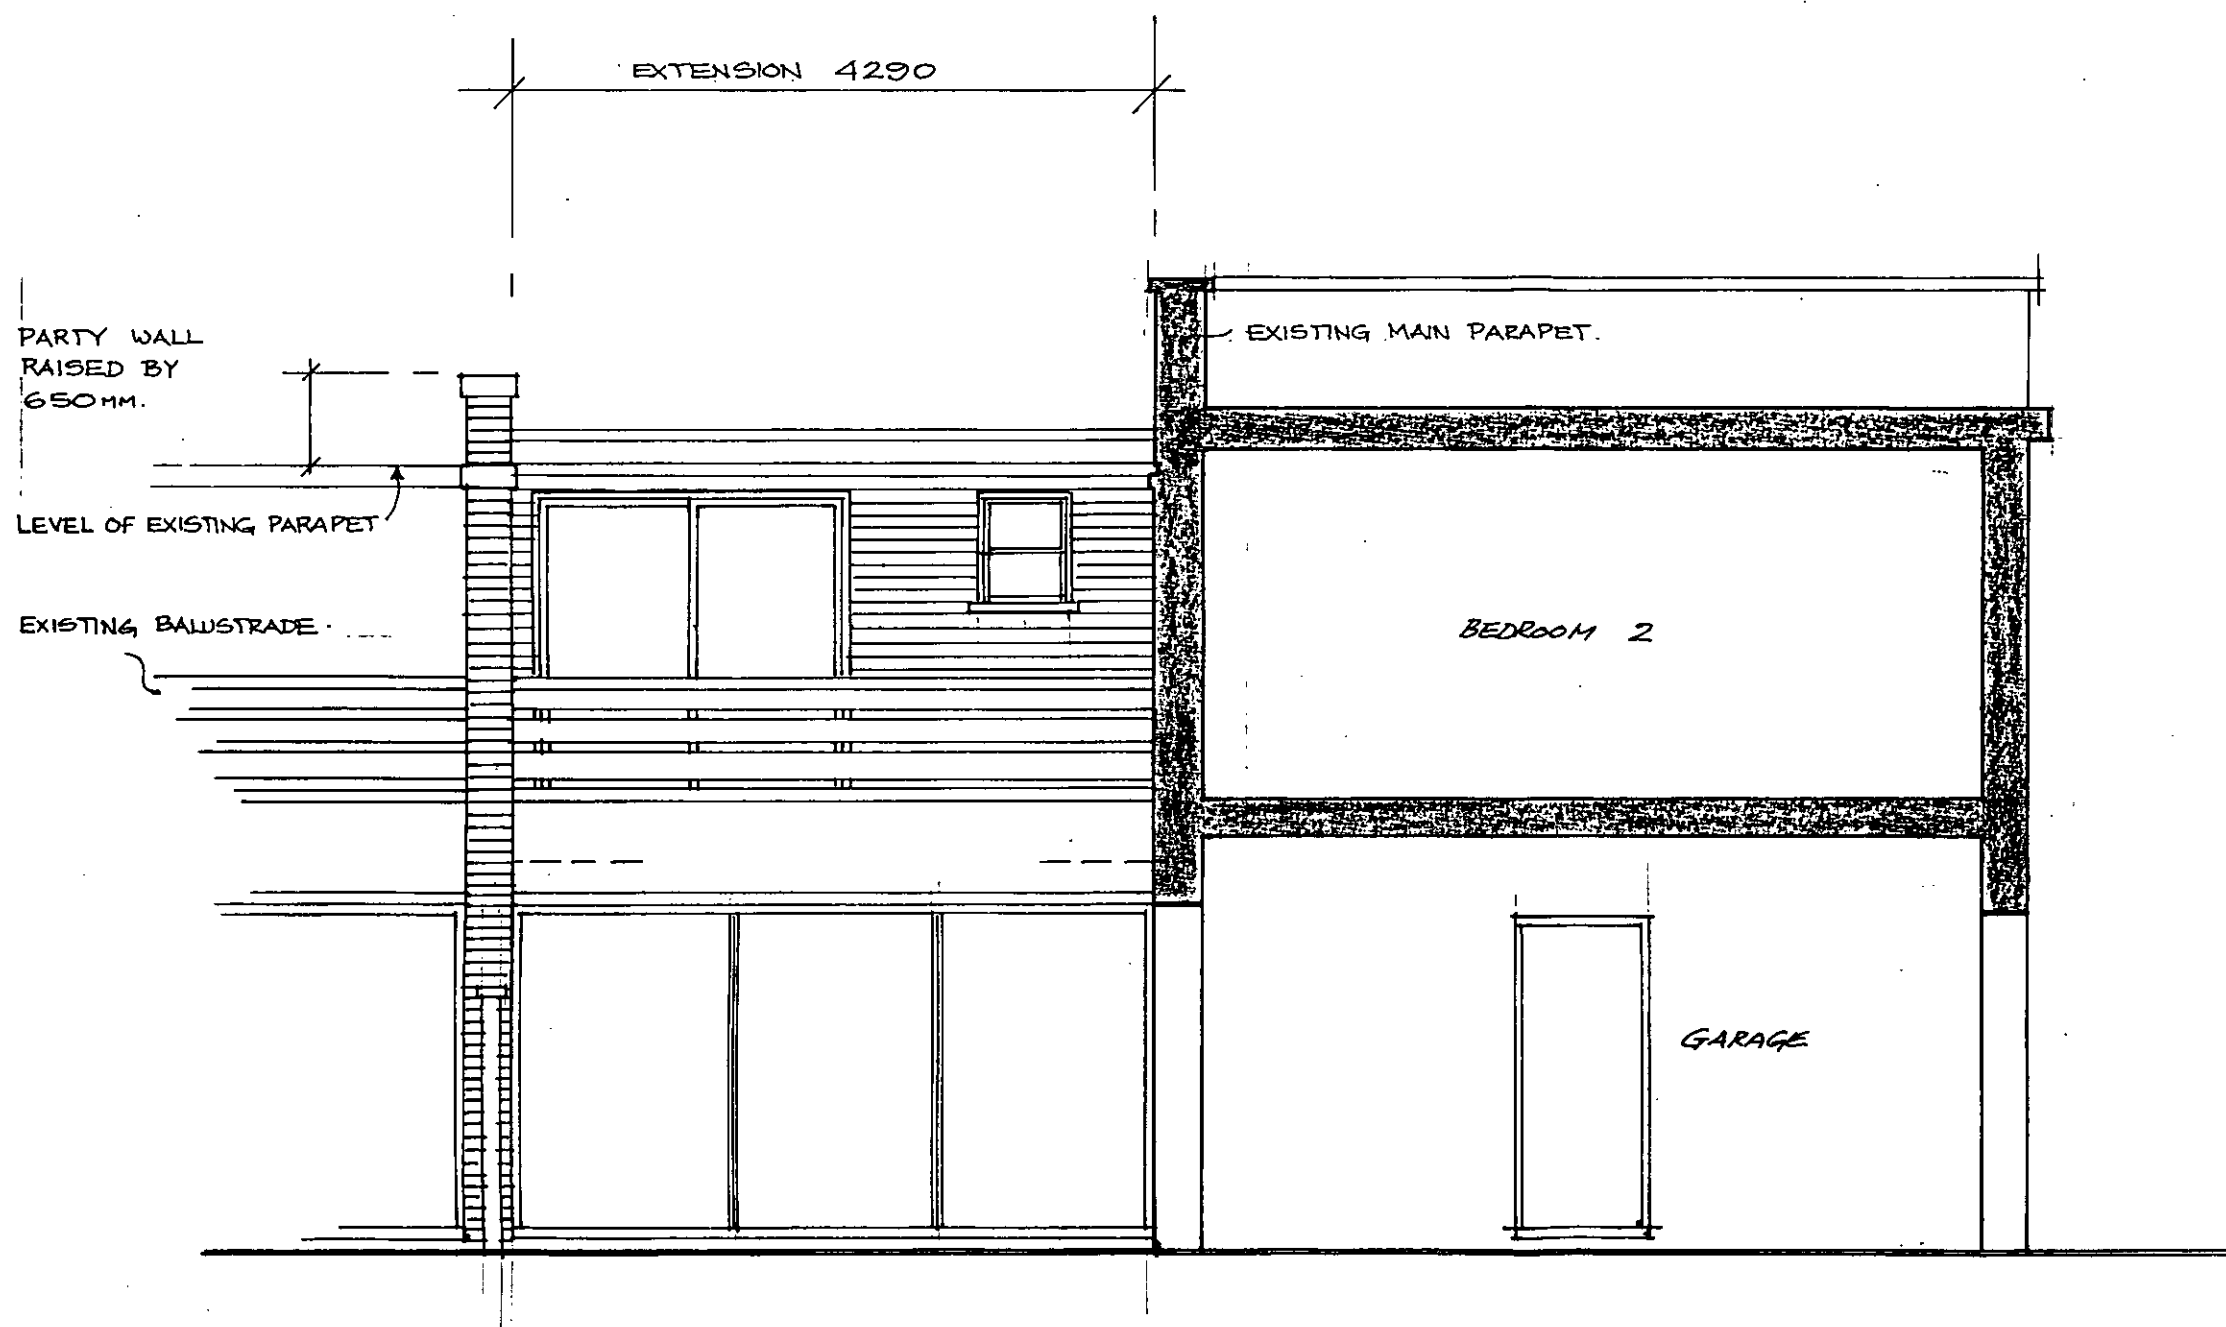

2 QUICKSWOOD
KING HENRYS ROAD
LONDON NW3

REAR ELEVATION / PART SECTION

REAR ELEVATION / PART SECTION
AS PROPOSED

Scale 1 50

Date March 1996

DRG NO 2Q / 96 / 05