



PROPOSED LEAN-TO GREENHOUSE
33 HARMOOD STREET, NW1. 8DW

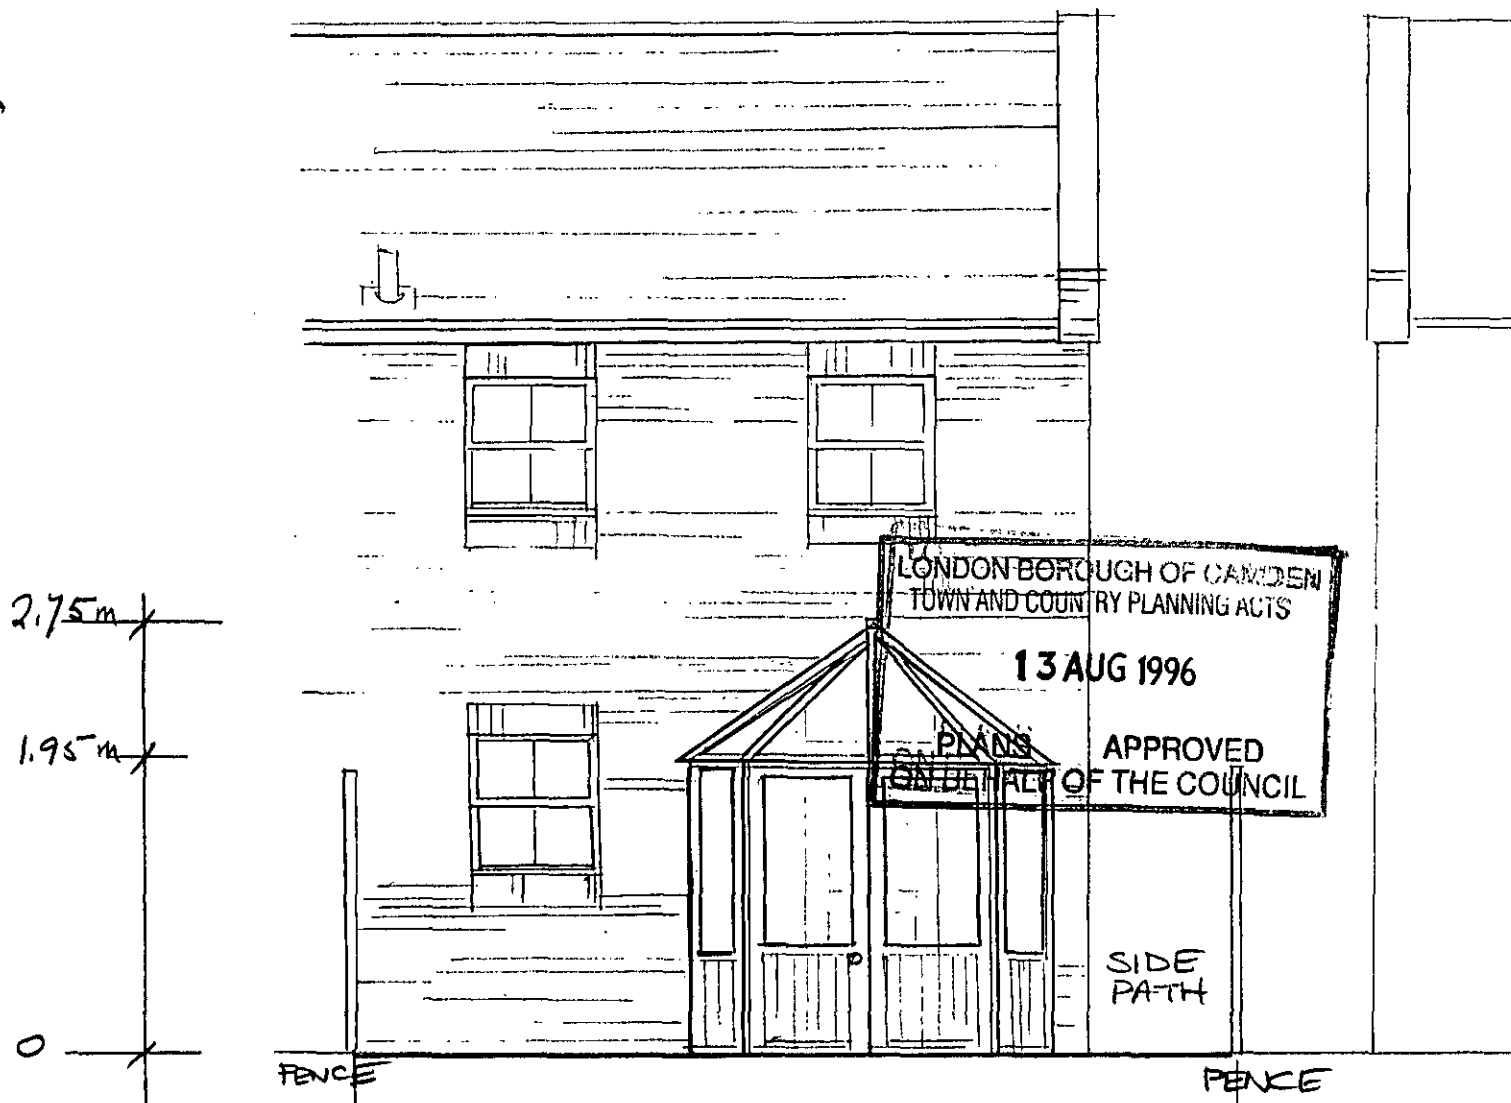


REAR ELEVATION Scale 1:50

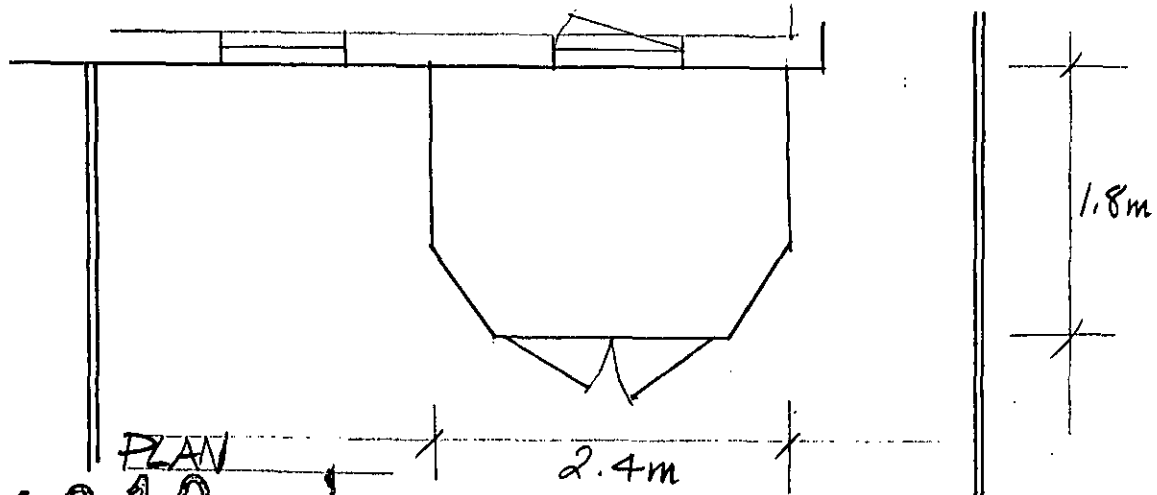

P9601910

PROPOSED LEAN-TO GREENHOUSE
33 HARMOOD STREET. NW1 8DW

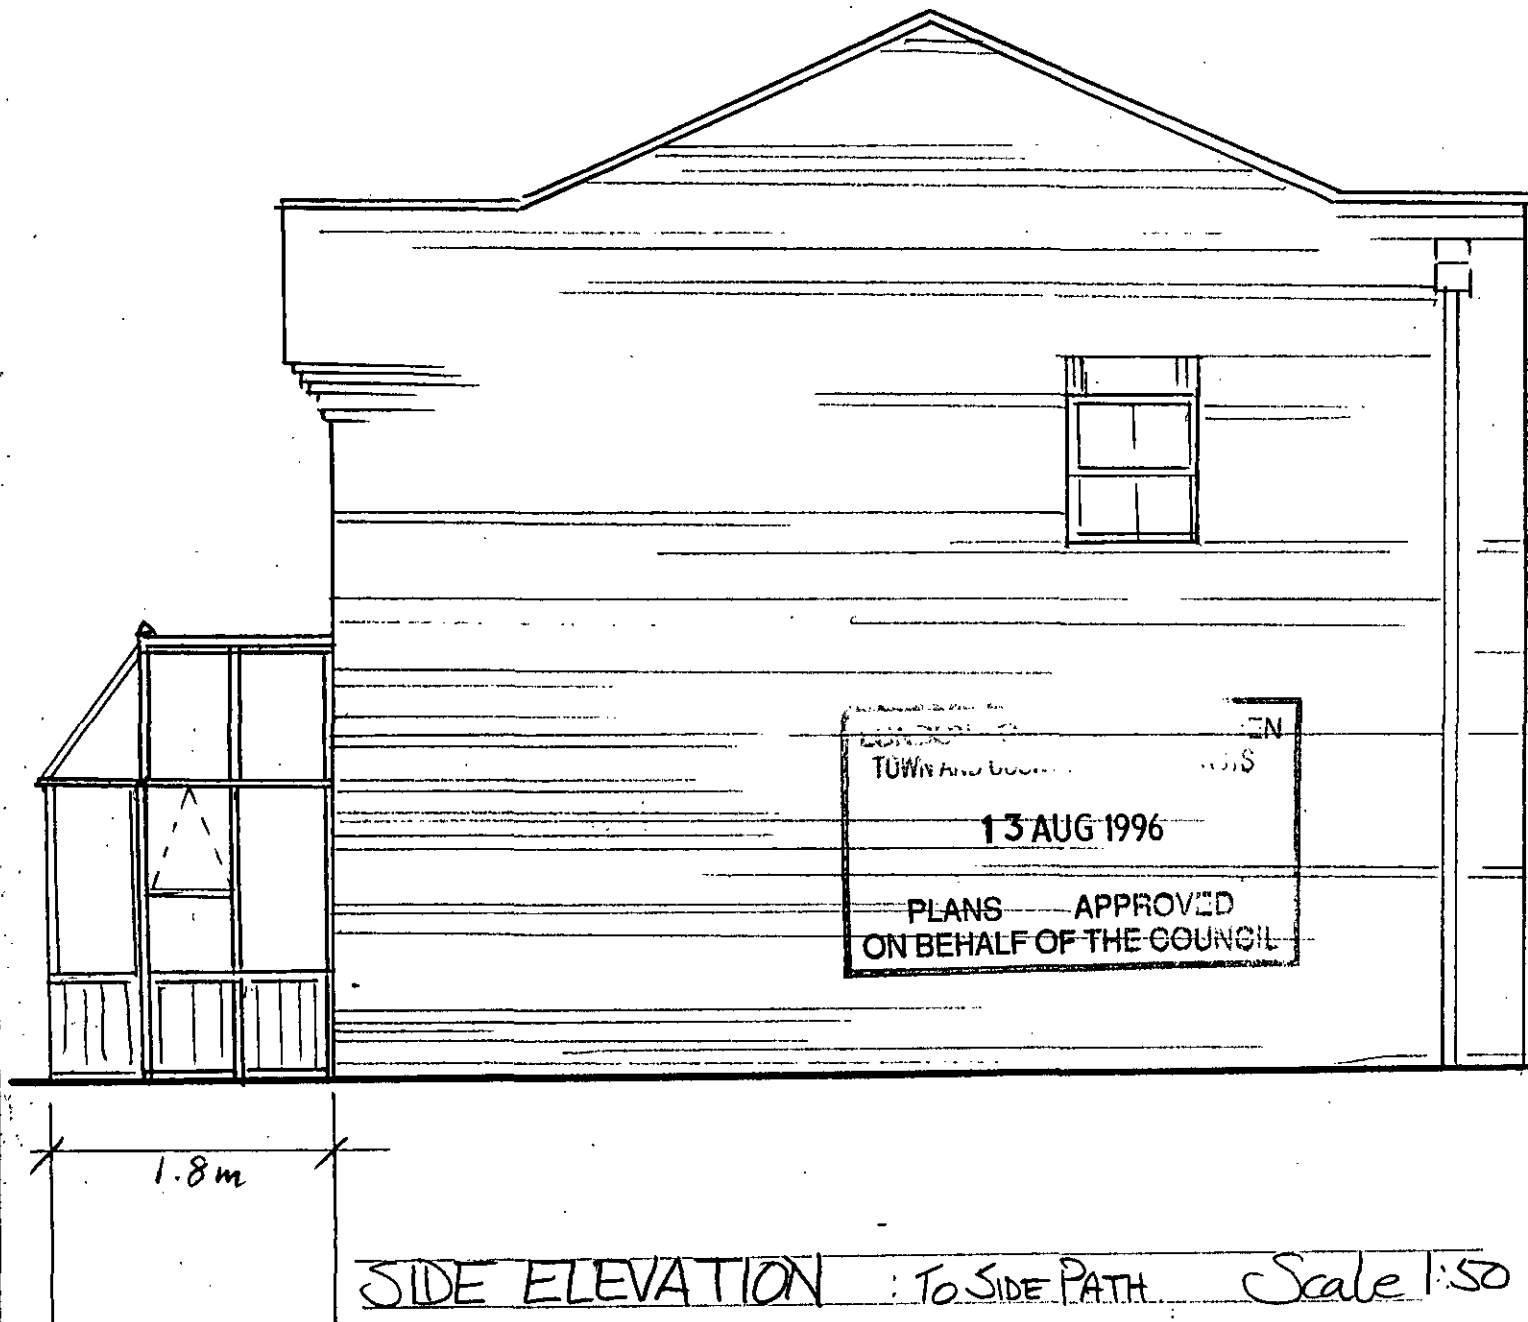

CONSTRUCTION OF GREENHOUSE
OF SOLID CEDARWOOD TO HARMONISE
WITH 'LONDON STOCK' BRICKWORK OF
HOUSE AND THE WOODEN EXISTING FENCING.
TOUGHENED GLASS USED.

3

PROPOSED LEAN-TO GREENHOUSE
33 HARMOOD STREET. NW1 8DW

SIDE
PATH
TO
FRONT
GATE

KITCHEN DOOR

1.8m

PAVING >

2.4m

PLAN OF GARDEN Scale 1:50

LONDON BOROUGH OF CAMDEN
TOWN AND COUNTRY PLANNING ACTS

13 AUG 1996

PLANS APPROVED
ON BEHALF OF LONDON BOROUGH OF CAMDEN COUNCIL

CONSTRUCTION OF LEAN-TO GREENHOUSE
TO HARMONISE WITH LONDON STREET
BACKS OF HOUSE.

REAR GATE