


4

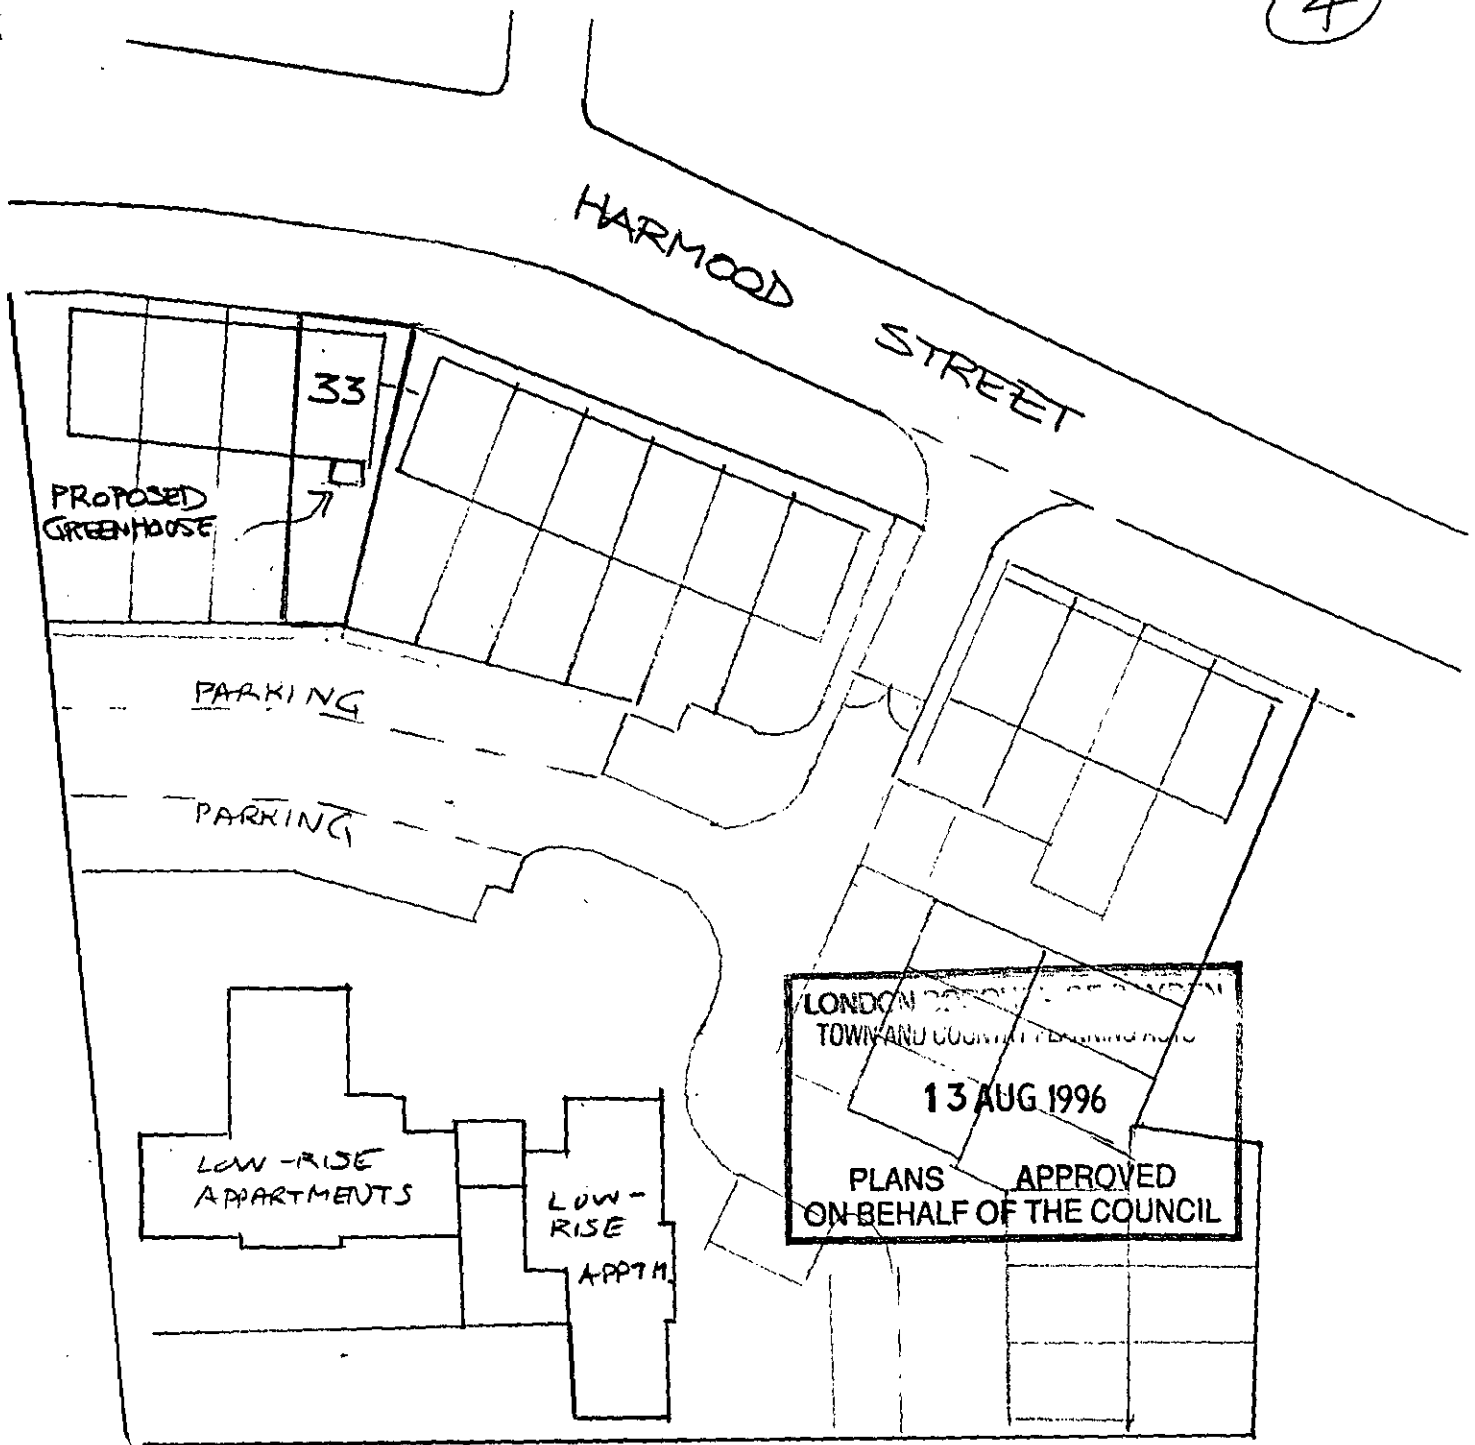

SITE PLAN

Scale 1:500

PROPOSED LEAN-TO GREENHOUSE
33 HARMOOD STREET: NW1 8DW