


LONDON BOROUGH OF CAMDEN  
TOWN AND COUNTRY PLANNING ACTS  
  
22 DEC 1997  
  
PLANS APPROVED  
ON BEHALF OF THE COUNCIL

**P 9700856**

EXISTING  
LOWER GROUND FLOOR

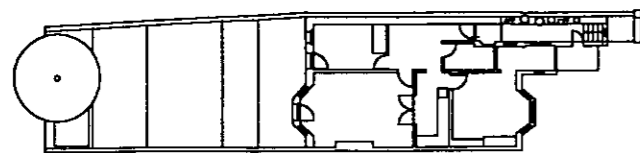

Location Plan

Do Not Scale From This Drawing  
All Dimensions Are to Be Checked On Site

revisions

Job  
29 OPPIDANS ROAD,  
LONDON. NW3

Drawing  
Existing Lower Ground Floor Plan

Scale  
1:50

Drawing No.  
912/01.CAD


Date  
OCT '97

Revision

ARCHITECTS TOWN PLANNERS DESIGNERS

**INHOUSE**  
DESIGN ASSOCIATES

No. 6 BLACKSTOCK MEWS, BLACKSTOCK ROAD, LONDON N4 2BT  
Tel. 0171 359 5044 Fax 0171 354 3284

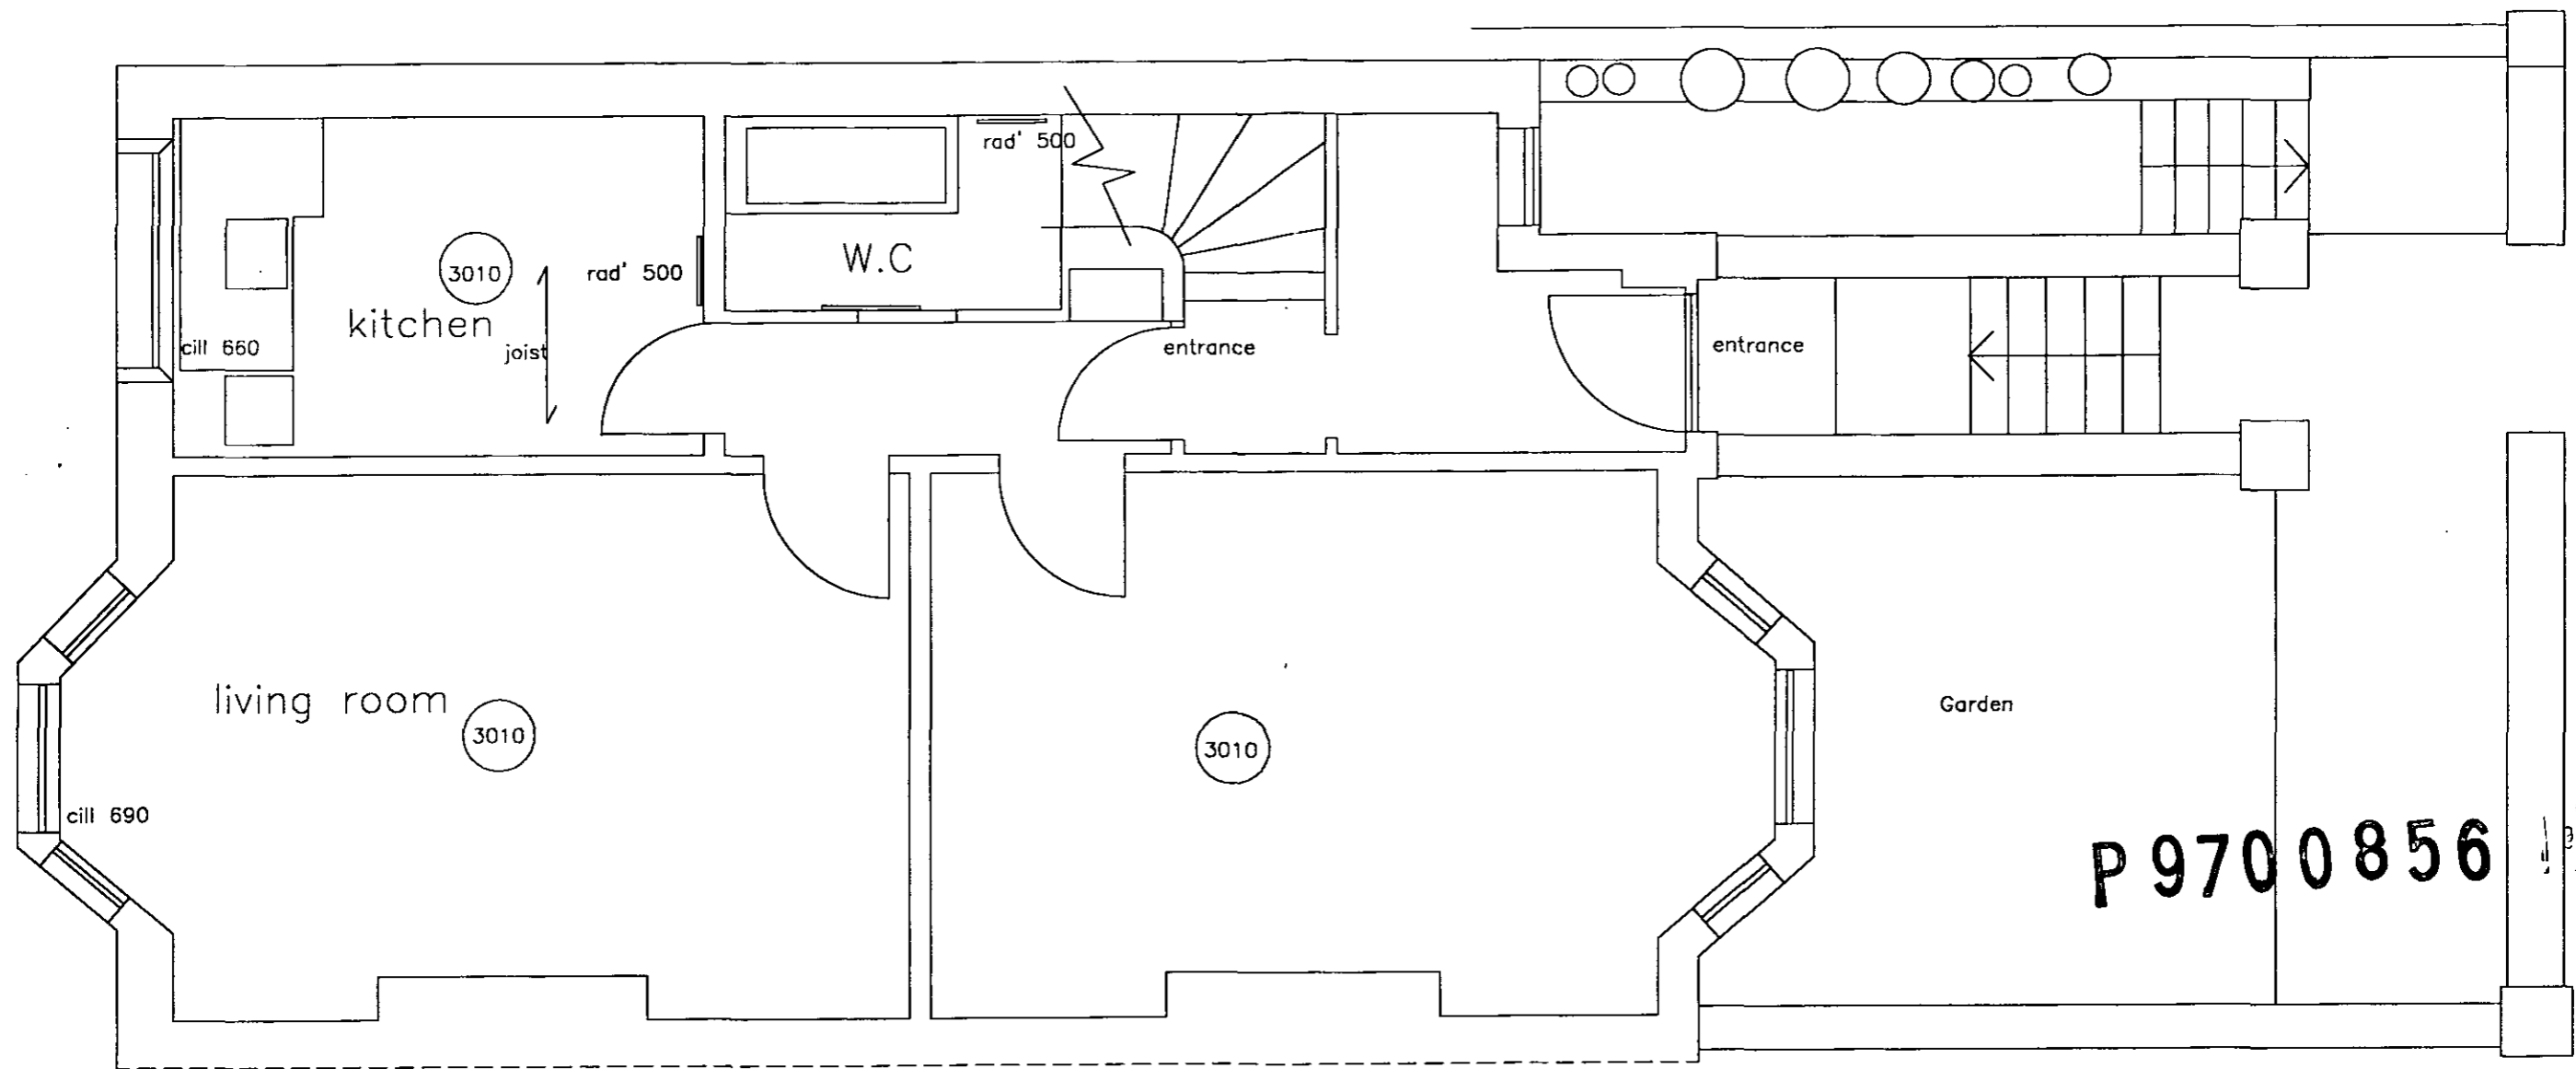

EXISTING  
GROUND FLOOR

LONDON BOROUGH OF CAMDEN  
TOWN AND COUNTRY PLANNING ACTS  
  
22 DEC 1997  
  
PLANS APPROVED  
ON BEHALF OF THE COUNCIL

P 970 0856

Do Not Scale From This Drawing  
All Dimensions Are to Be Checked On Site

revisions

Job  
29 OPPIDANS ROAD,  
LONDON. NW3

Drawing  
Existing Upper Ground Floor Plan

Scale  
1: 50

Drawing No.  
912/02.CAD


Date  
OCT '97

Revision

ARCHITECTS TOWN PLANNERS DESIGNERS

**INHOUSE**  
DESIGN ASSOCIATES


No. 6 BLACKSTOCK MEWS, BLACKSTOCK ROAD, LONDON N4 2BT  
Tel. 0171 359 5044 Fax 0171 354 3284

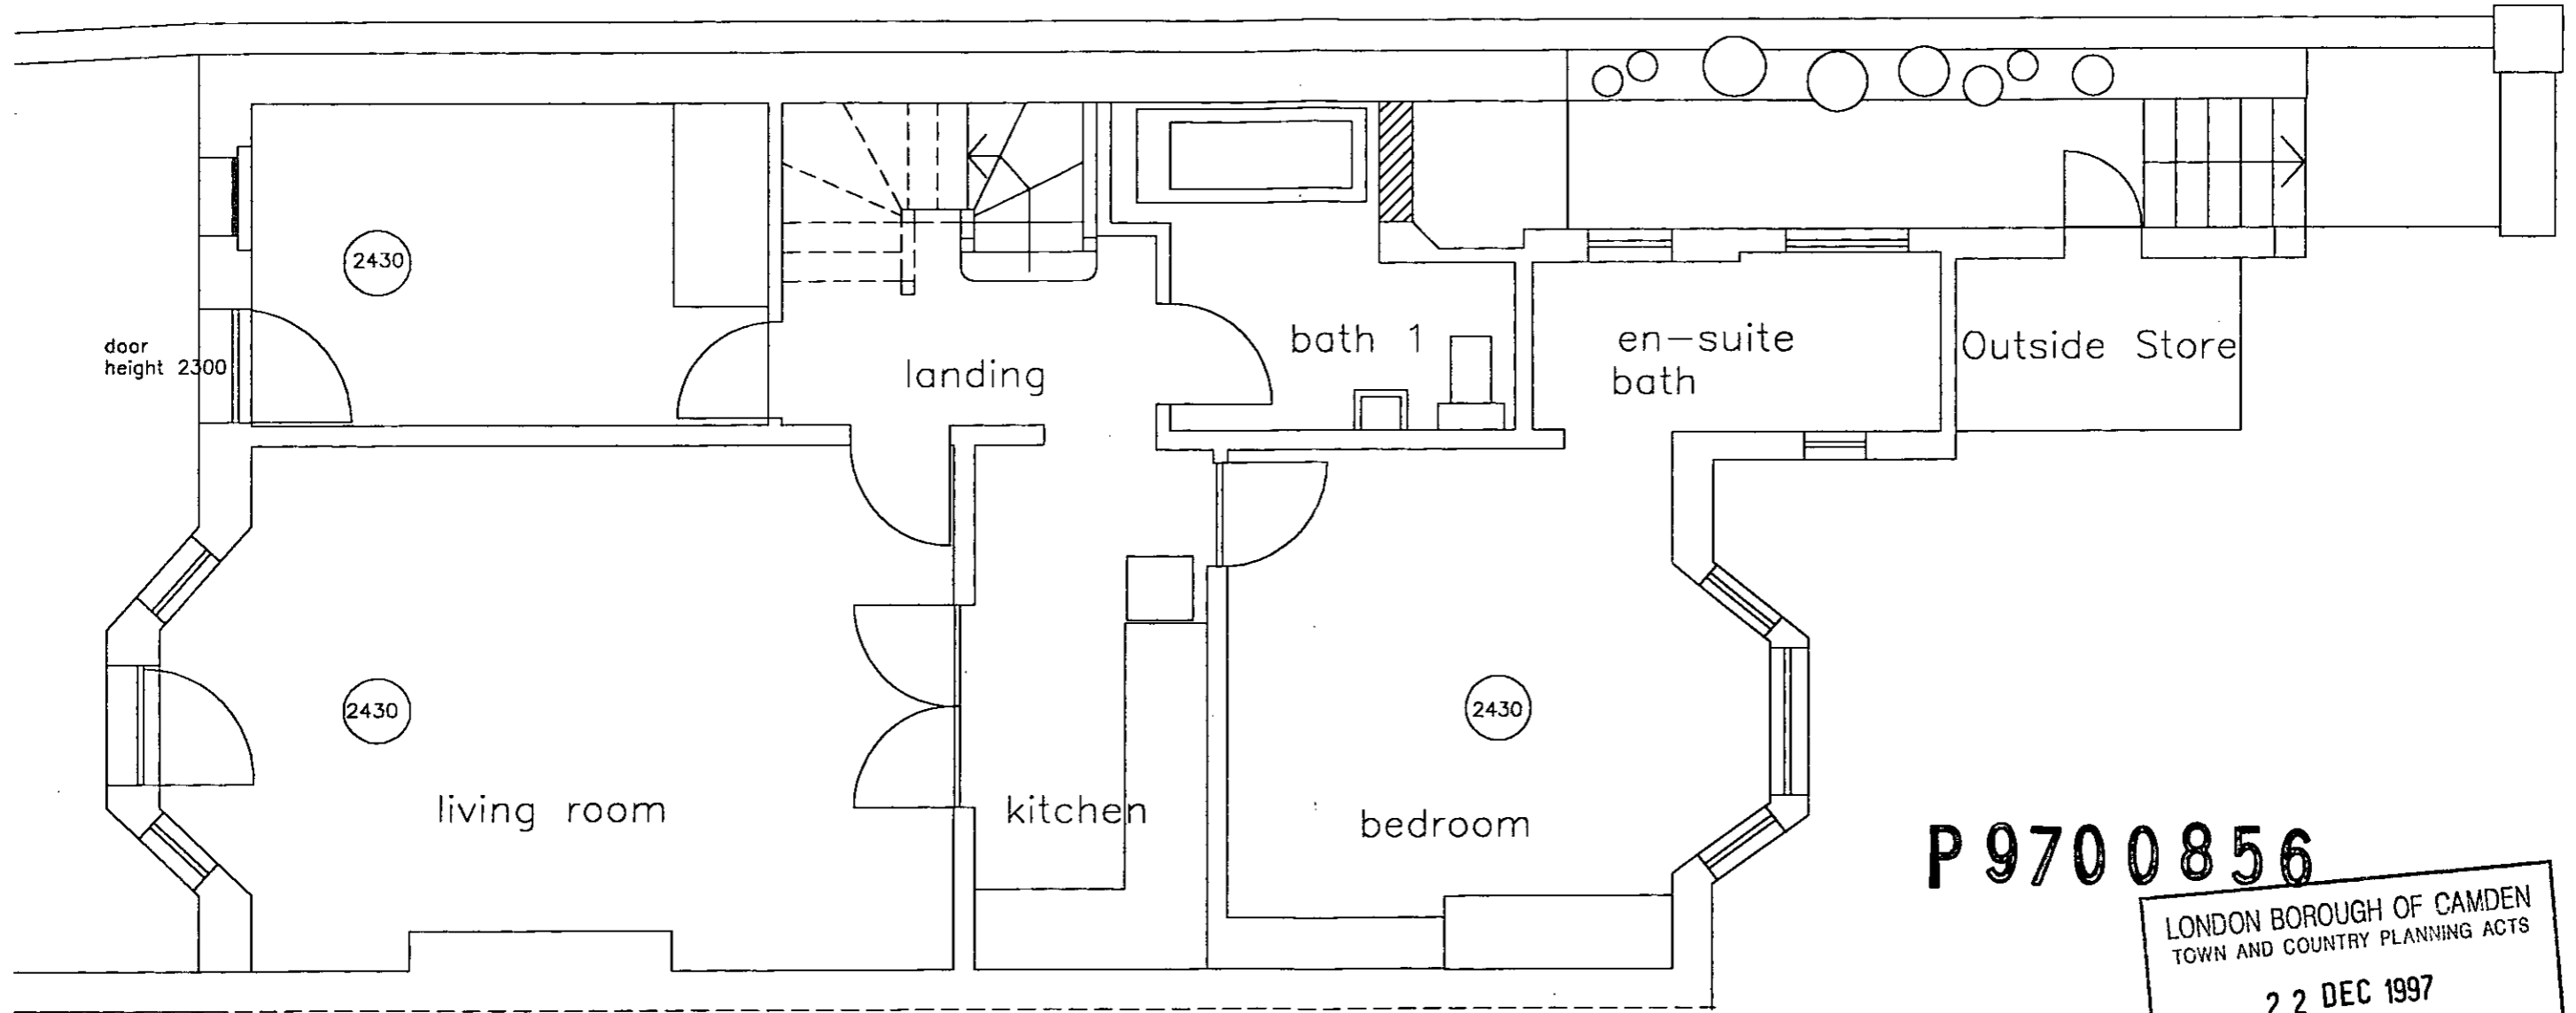

PROPOSED LOWER GROUND FLOOR

**P 9700856**

LONDON BOROUGH OF CAMDEN  
TOWN AND COUNTRY PLANNING ACTS  
**22 DEC 1997**  
PLANS APPROVED  
ON BEHALF OF THE COUNCIL

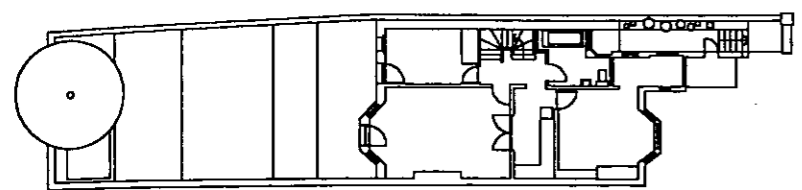

Job  
29 OPPIDANS ROAD,  
LONDON. NW3

Scale  
1:50

Date  
OCT '97

Drawing  
Proposed Lower Ground Floor Plan

Drawing No.  
912/04.CAD


Revision

ARCHITECTS TOWN PLANNERS DESIGNERS

**INHOUSE**  
DESIGN ASSOCIATES

No. 6 BLACKSTOCK MEWS, BLACKSTOCK ROAD, LONDON N4 2BT  
Tel. 0171 359 5044 Fax 0171 354 3284

Do Not Scale From This Drawing  
All Dimensions Are to Be Checked On Site

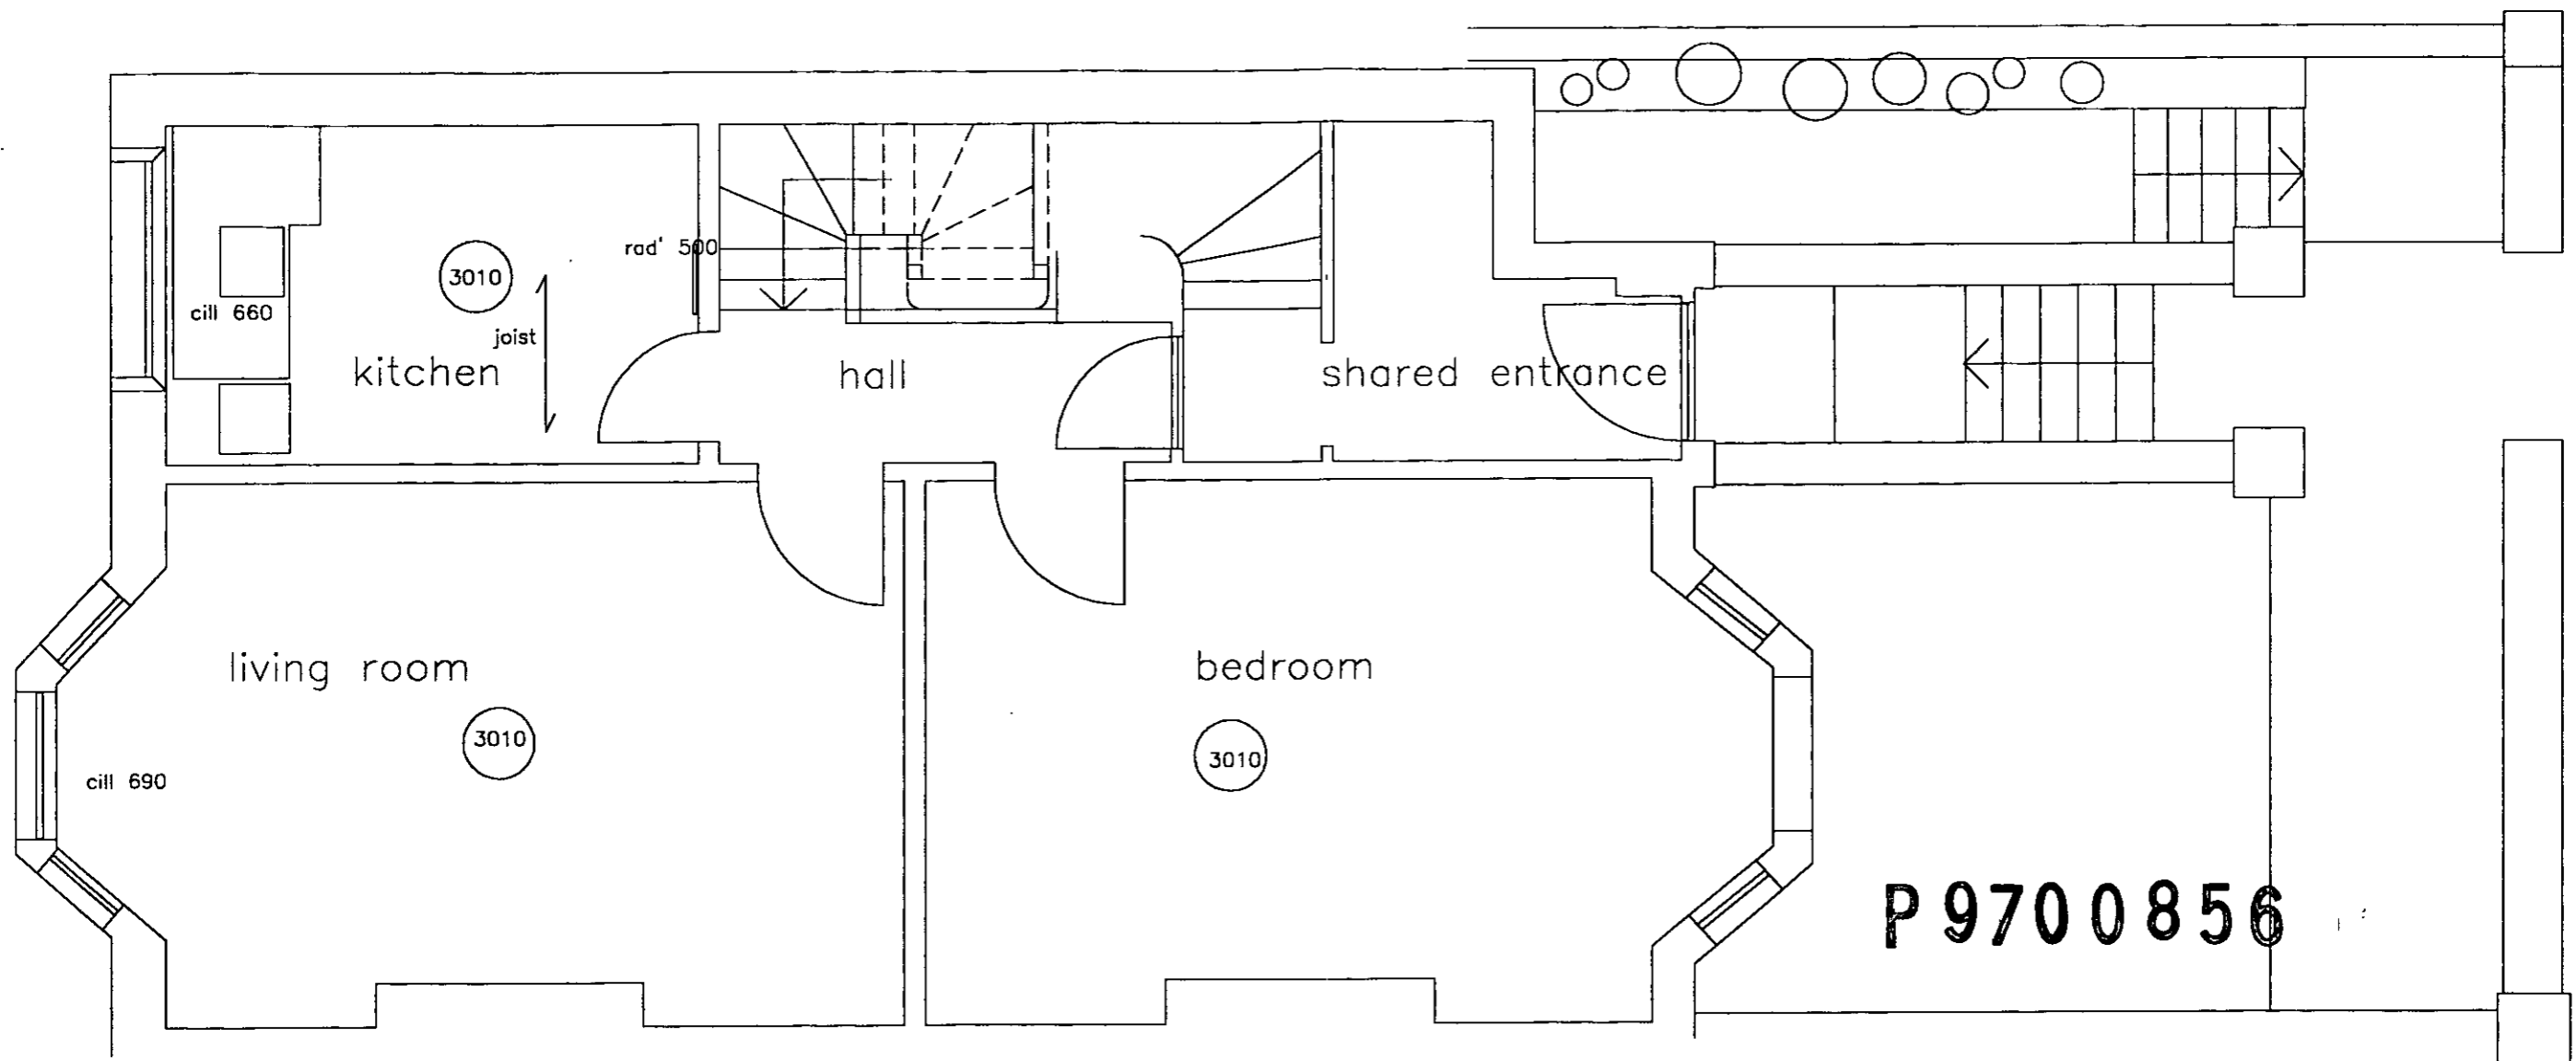

PROPOSED GROUND FLOOR

LONDON BOROUGH OF CAMDEN  
 TOWN AND COUNTRY PLANNING ACTS  
 22 DEC 1997  
 PLANS APPROVED  
 ON BEHALF OF THE COUNCIL

Job  
 29 OPPIDANS ROAD,  
 LONDON. NW3

Scale  
 1:50

Date  
 OCT '97

Drawing  
 Proposed Ground Floor Plan

Drawing No.  
 912/05.CAD

Revision

ARCHITECTS TOWN PLANNERS DESIGNERS

**INHOUSE**  
 DESIGN ASSOCIATES

No. 6 BLACKSTOCK MEWS, BLACKSTOCK ROAD, LONDON N4 2BT  
 Tel. 0171 359 5044 Fax 0171 354 3284