



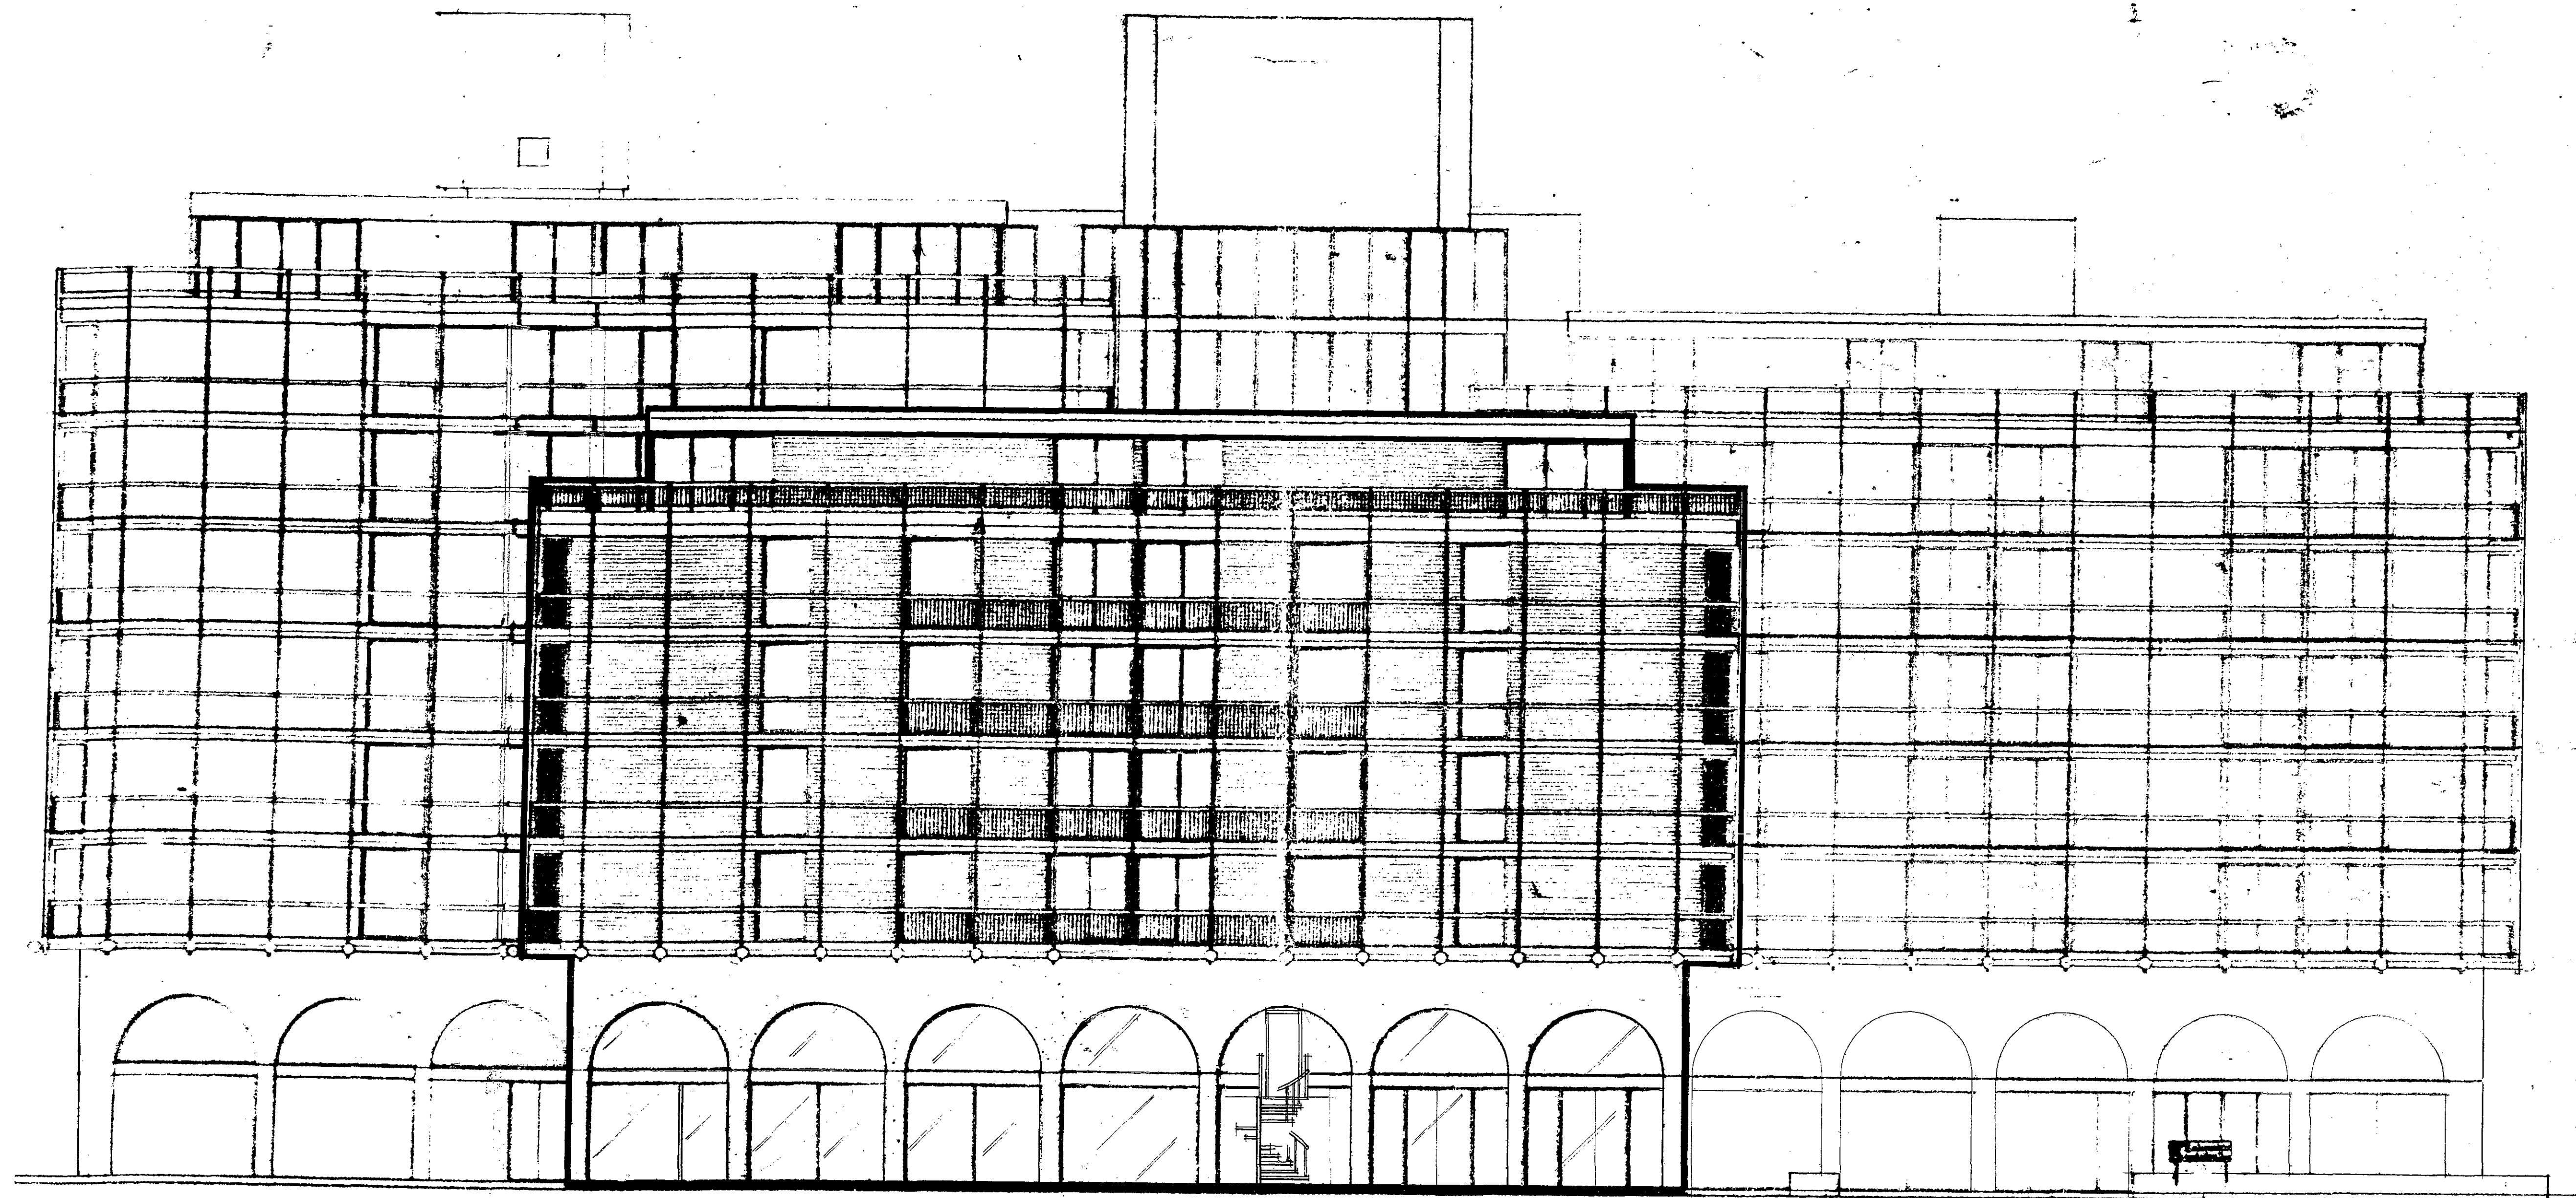


WEST ELEVATION

LOCATION OF PROPOSED NEW SPIRAL STAIRCASE FROM MEZZANINE LEVEL

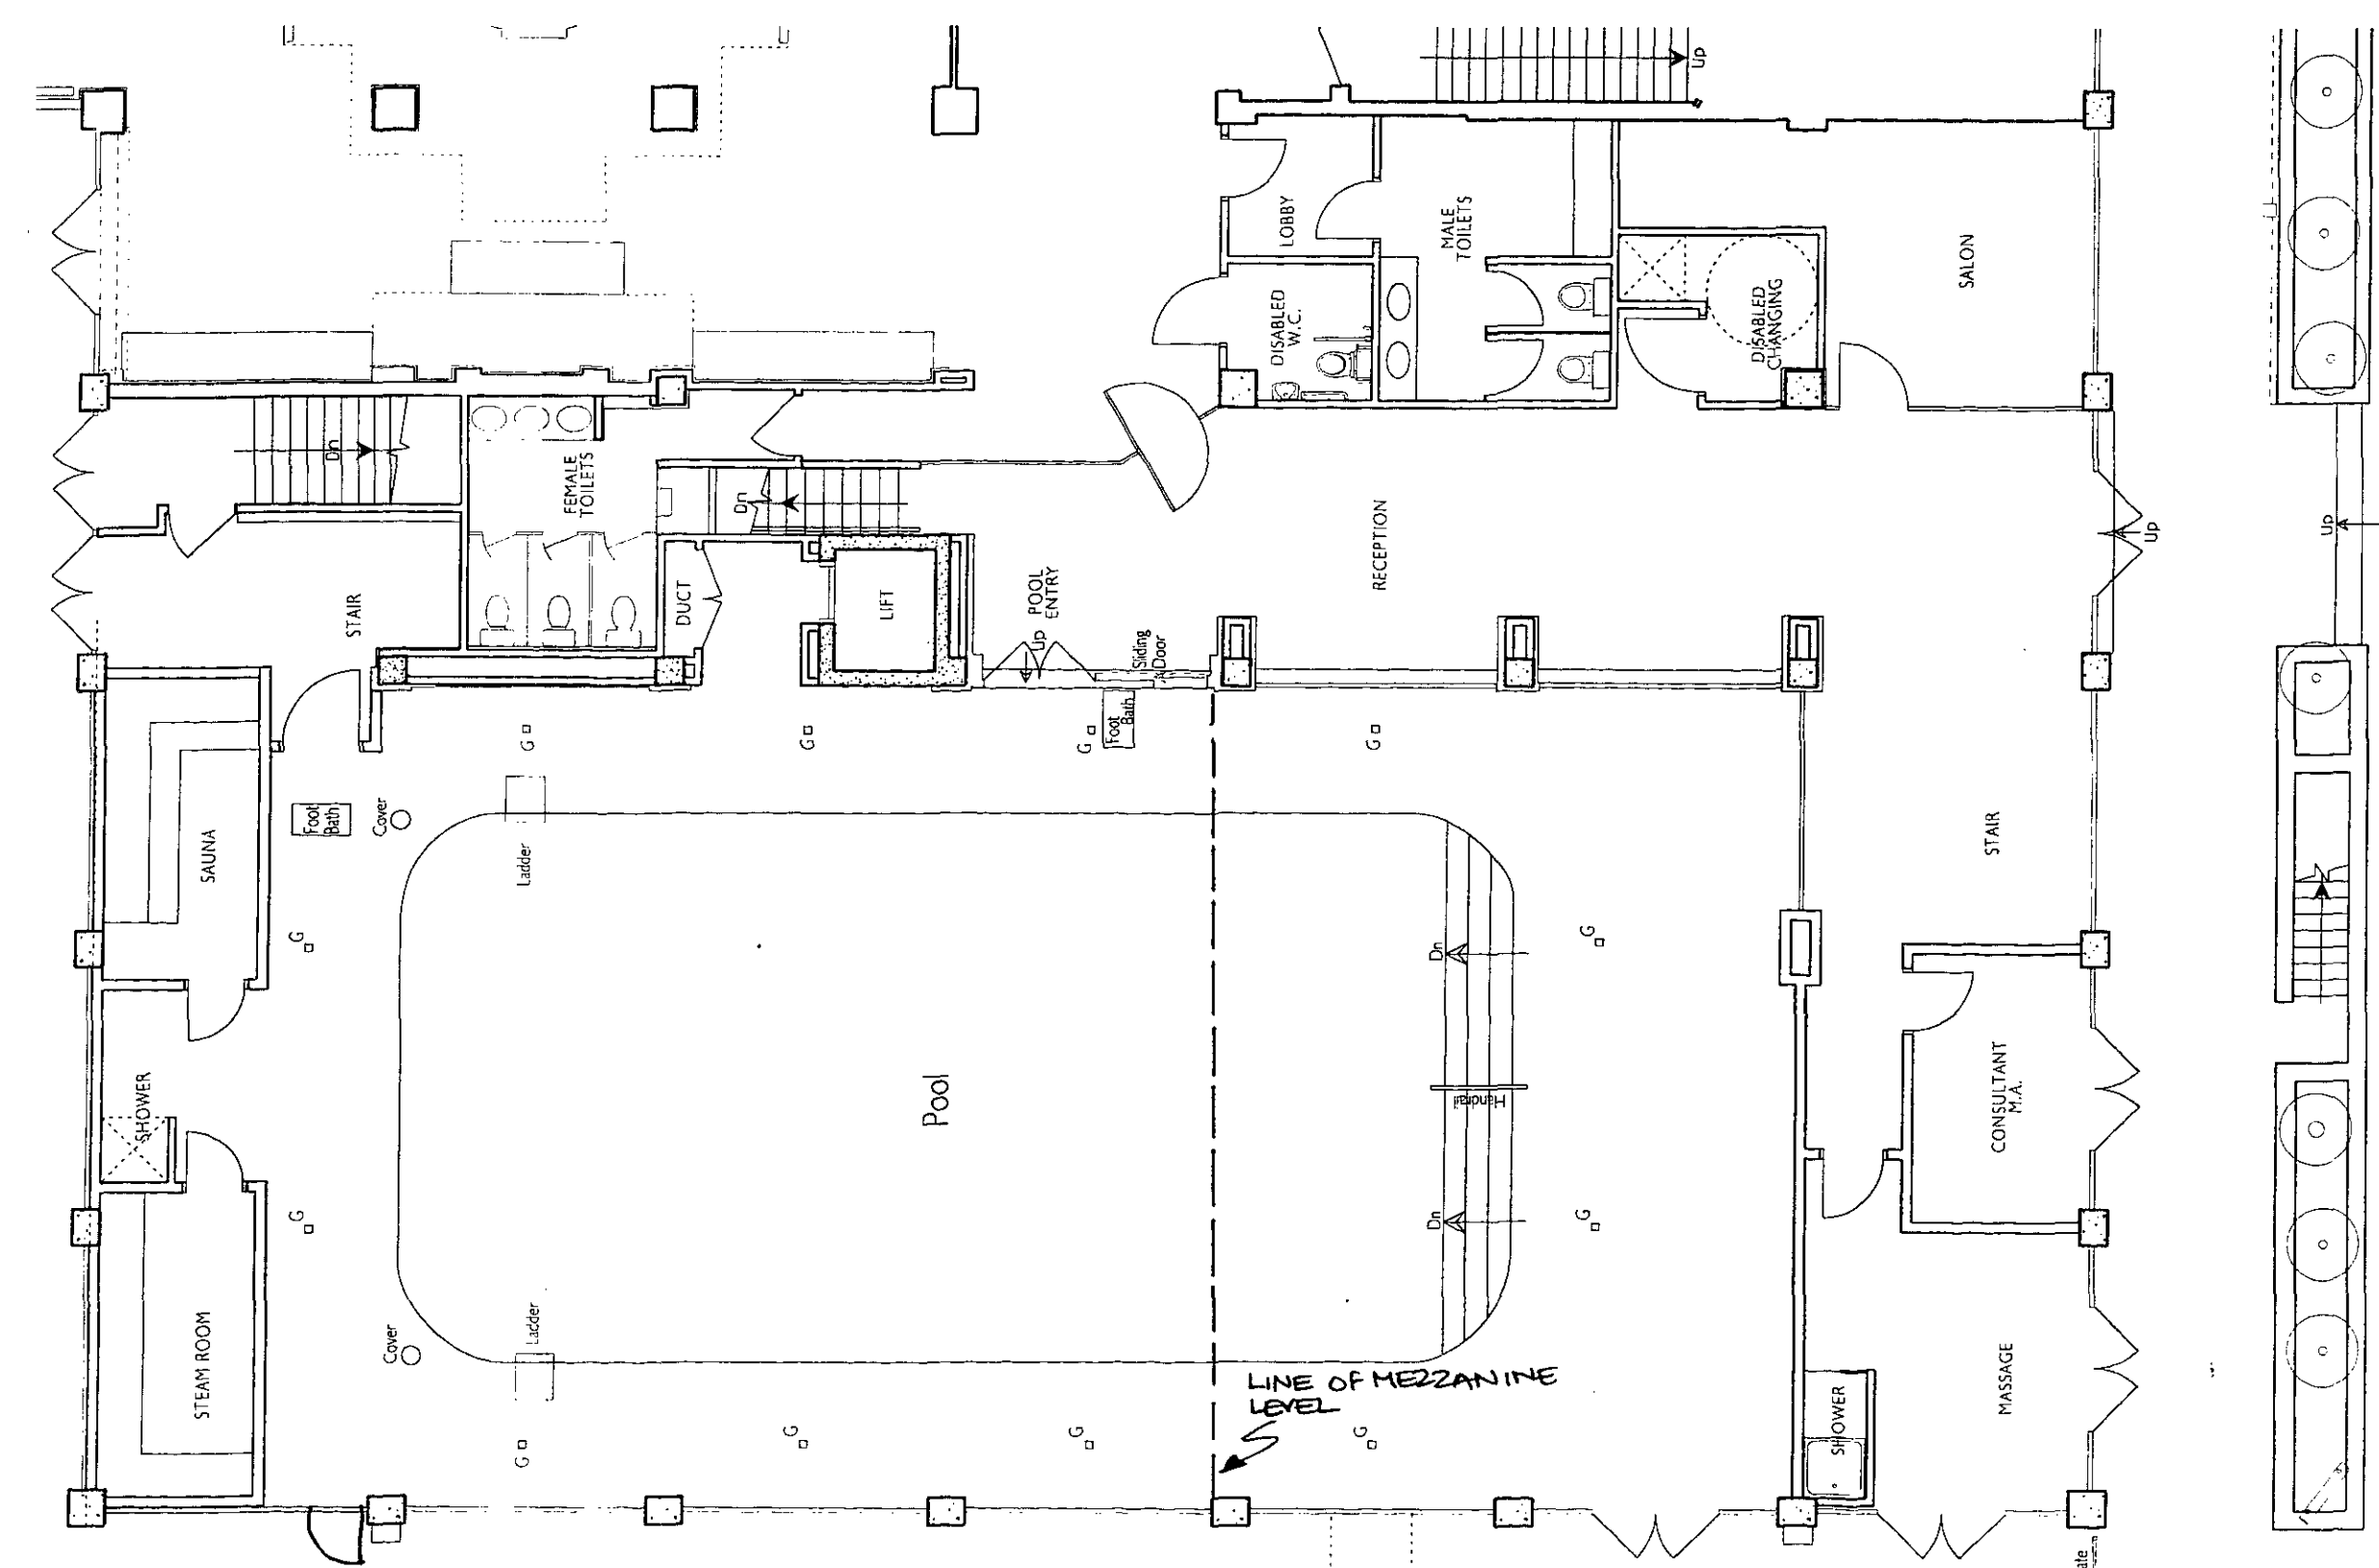


GROUND FLOOR PLAN
SCALE 1:100


PROPOSED LOCATION OF
NEW SPIRAL STAIRCASE FOR
USE IN EMERGENCY FROM
MEZZANINE LEVEL

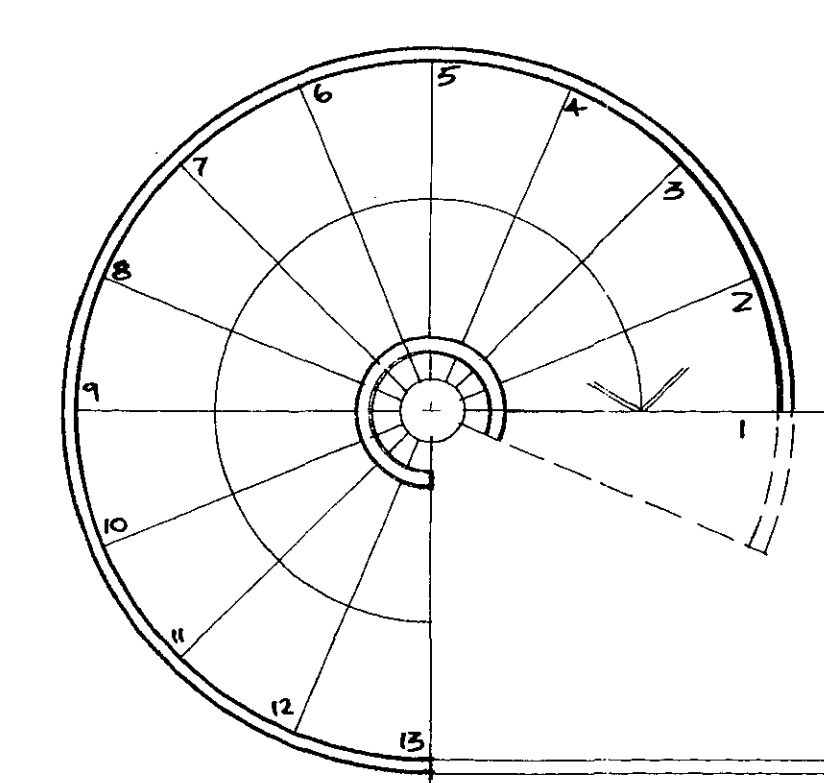

NEW SPIRAL STAIRCASE FROM
MEZZANINE LEVEL
FIRE EXIT ROUTE
TO BE CONSTRUCTED FROM STEEL-FRAMED
AND PAINTED BLACK
THE STAIRS ARE TO HAVE A RUSTLEAD AND
PAINTED BLACK

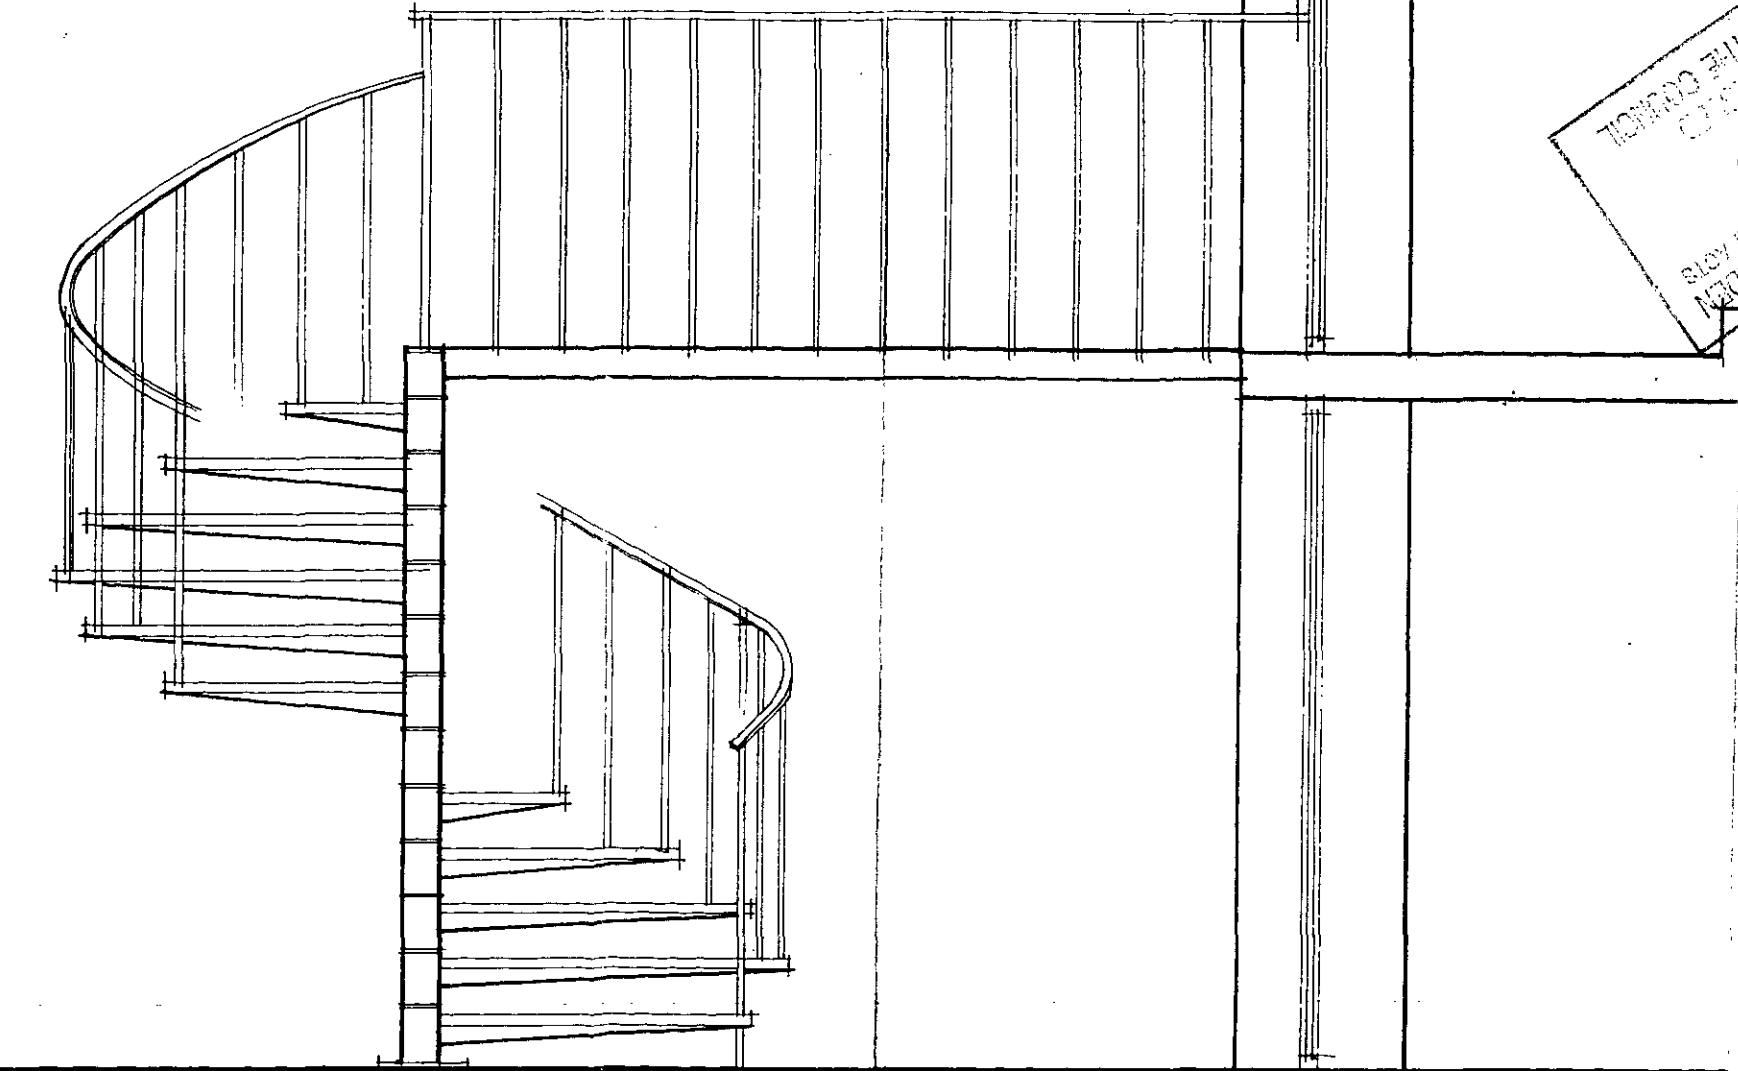

ELEVATION B

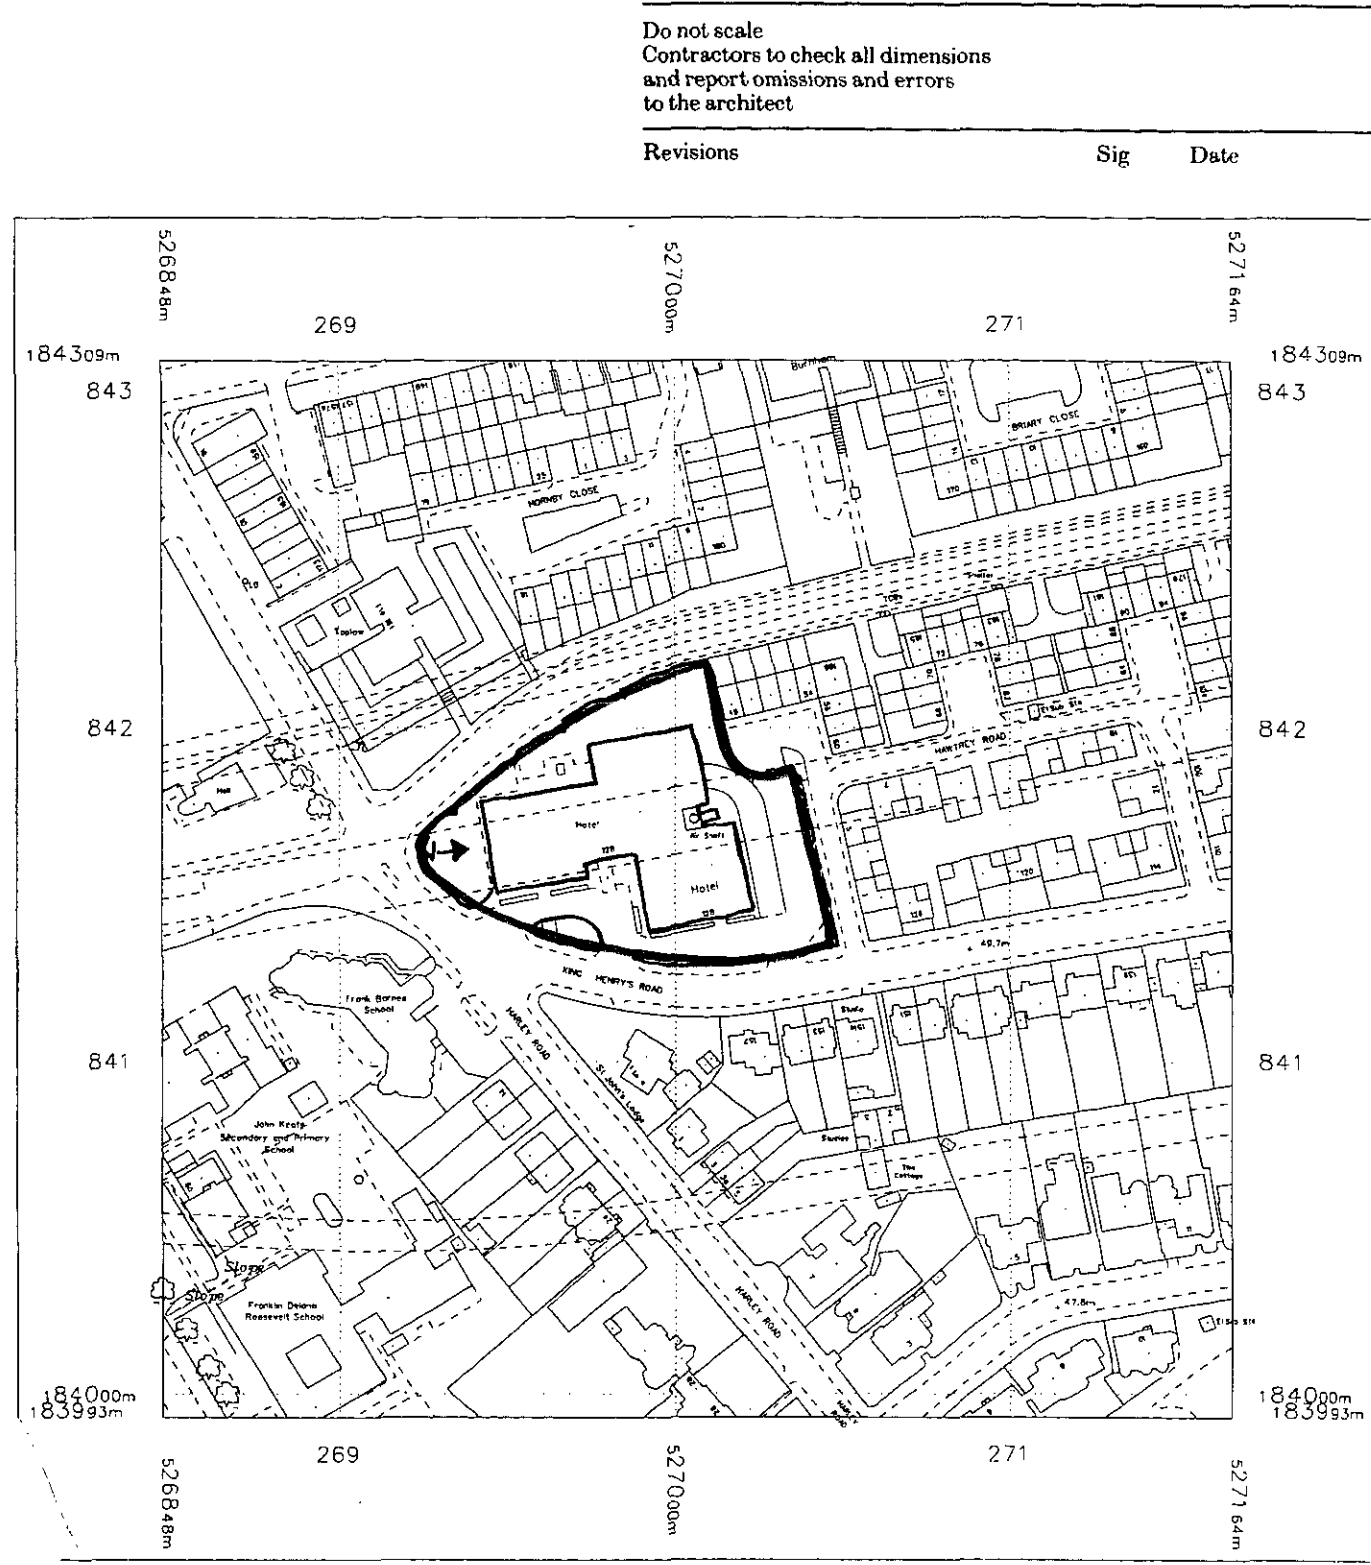

SITE LOCATION PLAN SCALE 1:2500

epr

epr design limited
21 Douglas Street
London SW1P 4PE
Telephone 01 834 4411
Telex 917940 PRLON G
Fax 01 630 0256

MARRIOTT HOTEL - REGENTS PARK
128 KING HENRY'S ROAD
LONDON NW1

LEISURE CLUB REFURBISHMENT
DETAILS OF FIRE EXIT SPIRAL
STAIRCASE TO MEZZANINE LEVEL

Scale: VARIOUS

Date: 23.10.98

Drawn by: F.L.

Drawn by: 3/04 TP.024

PE9800816