


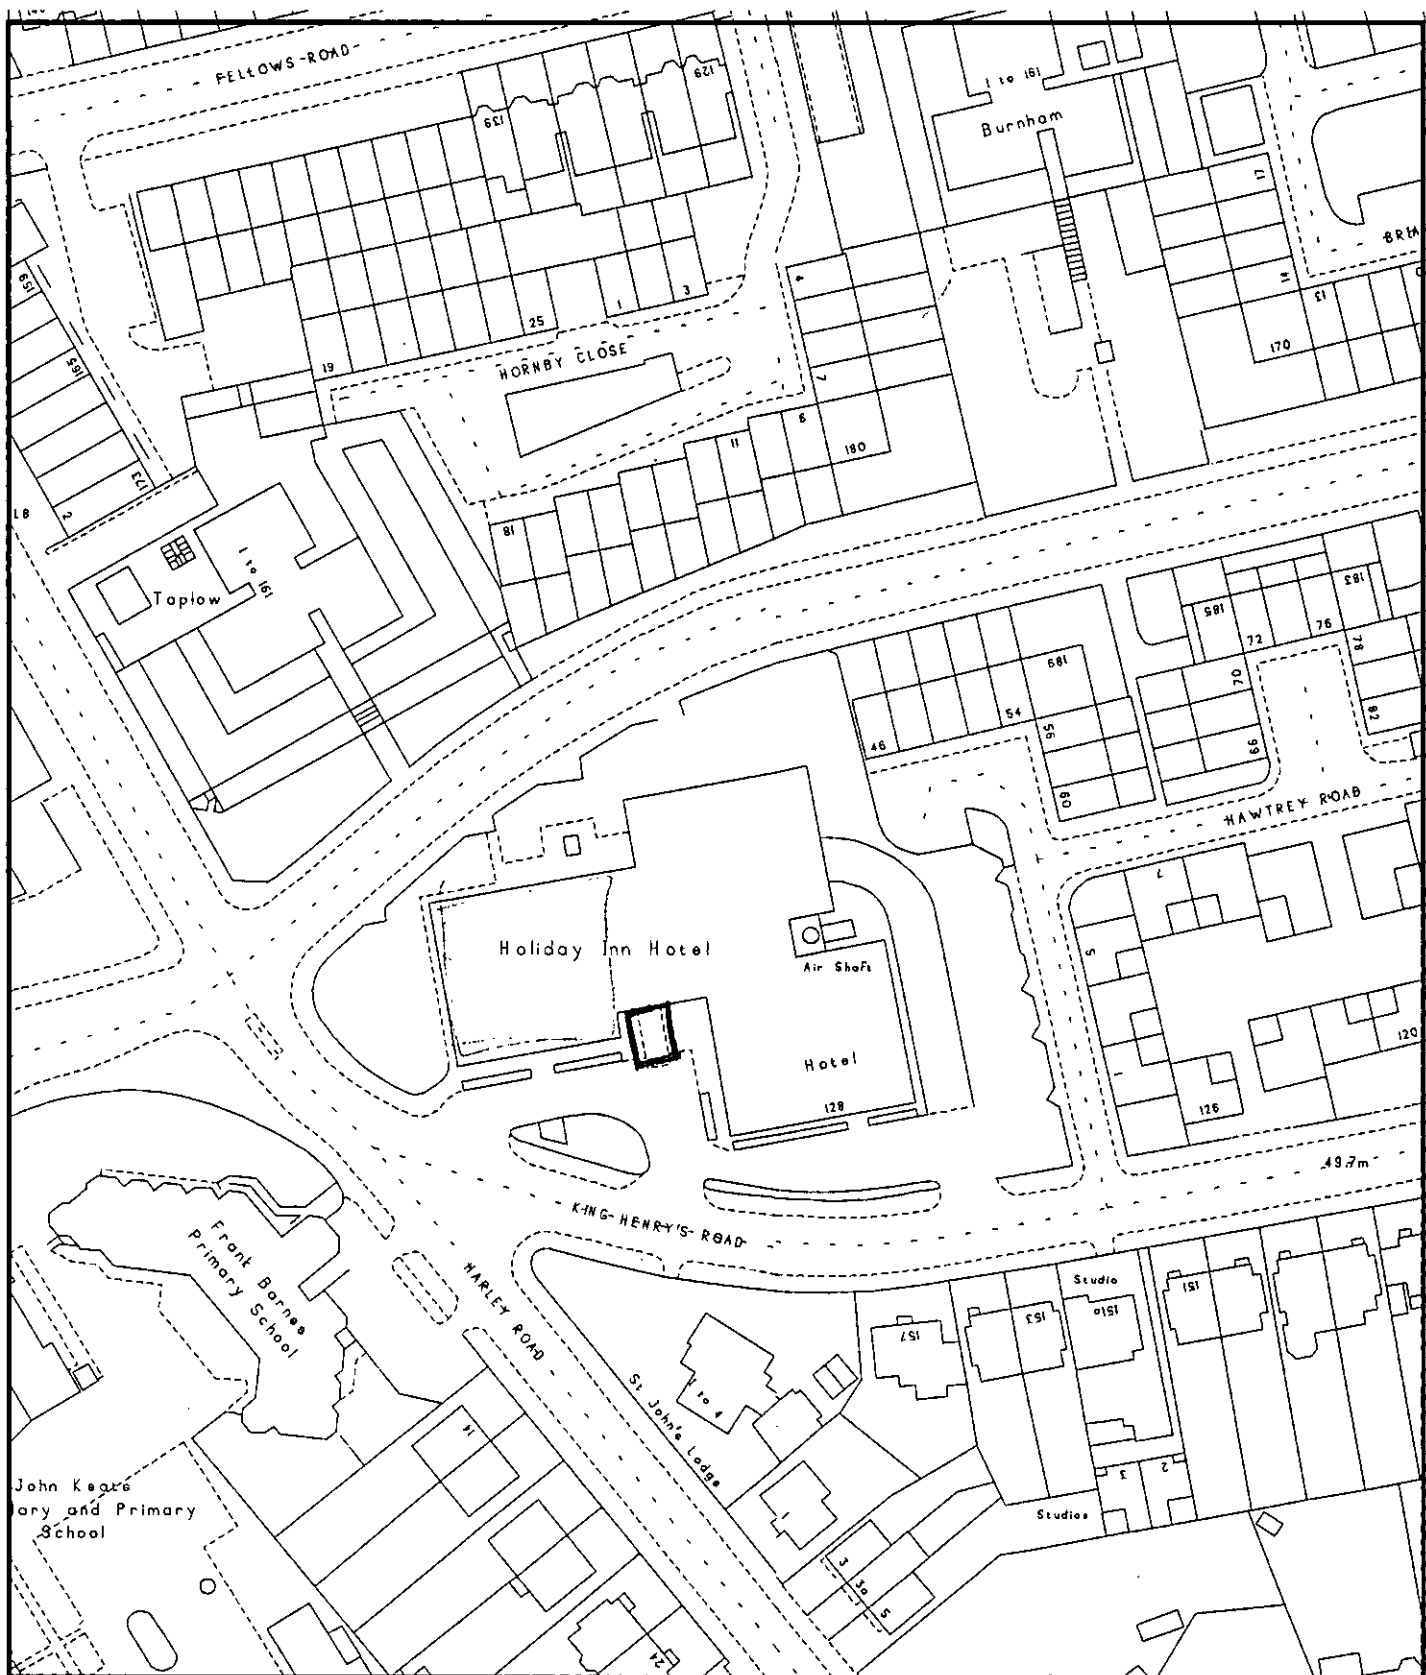


9201115

London Borough of Camden

128 King Henry's Road

Planning Transport & Employment Service
Town Hall Extension
Argyle Street Entrance
London WC1H 8EQ

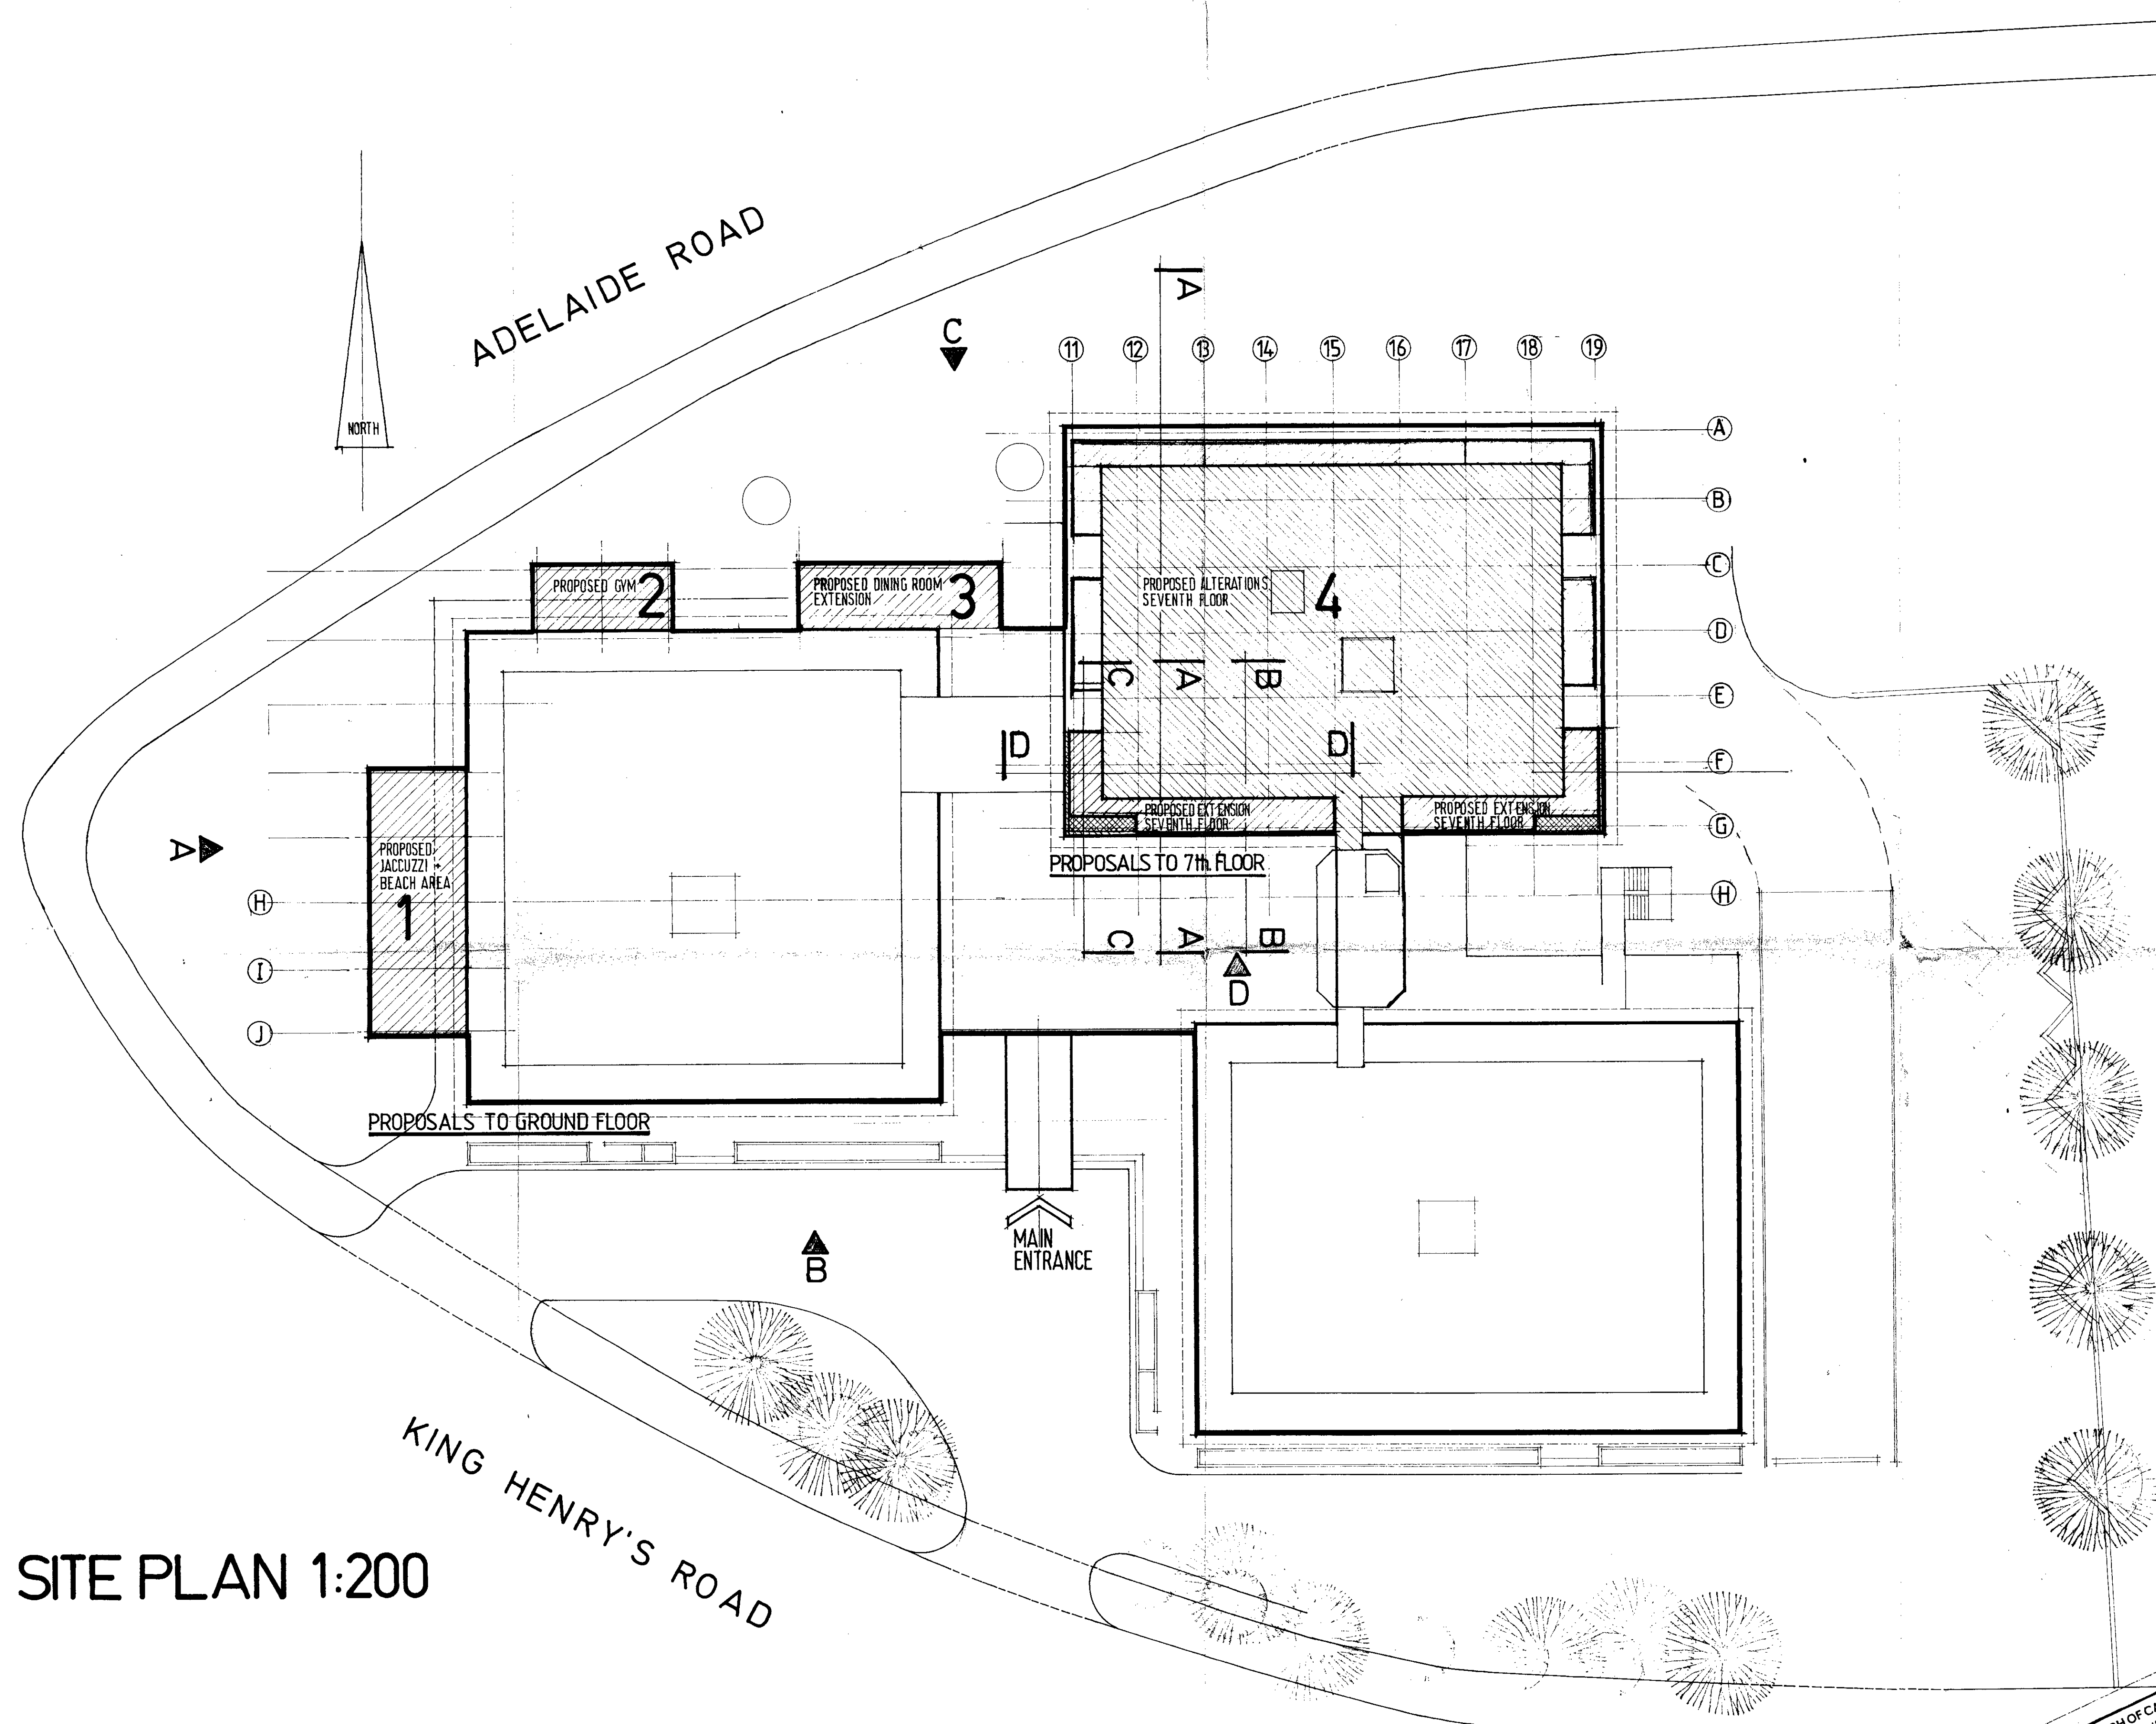

SITE PLAN 1:200

COBBAN & LIRONI architects & planning consultants PARK HOUSE, PARK CIRCUS PLACE, GLASGOW G3 6AN telephone 041-333 9466 telex 779640	
project Holiday Inn	
client SWISS COTTAGE LONDON PROPOSED ALTERATIONS & EXTENSIONS	
detail SITE PLAN	
drawing number 872/10/A	
scale 1:200	drawn JB
date MAY 1985	

LONDON BOROUGH OF CAMDEN
 TOWN AND COUNTRY PLANNING ACTS
 29 OCT 1985
 APPROVED
 PLANS NOTED
 ON BEHALF OF THE COUNCIL