




SOUTH ELEVATION

EAST ELEVATION



NORTH ELEVATION

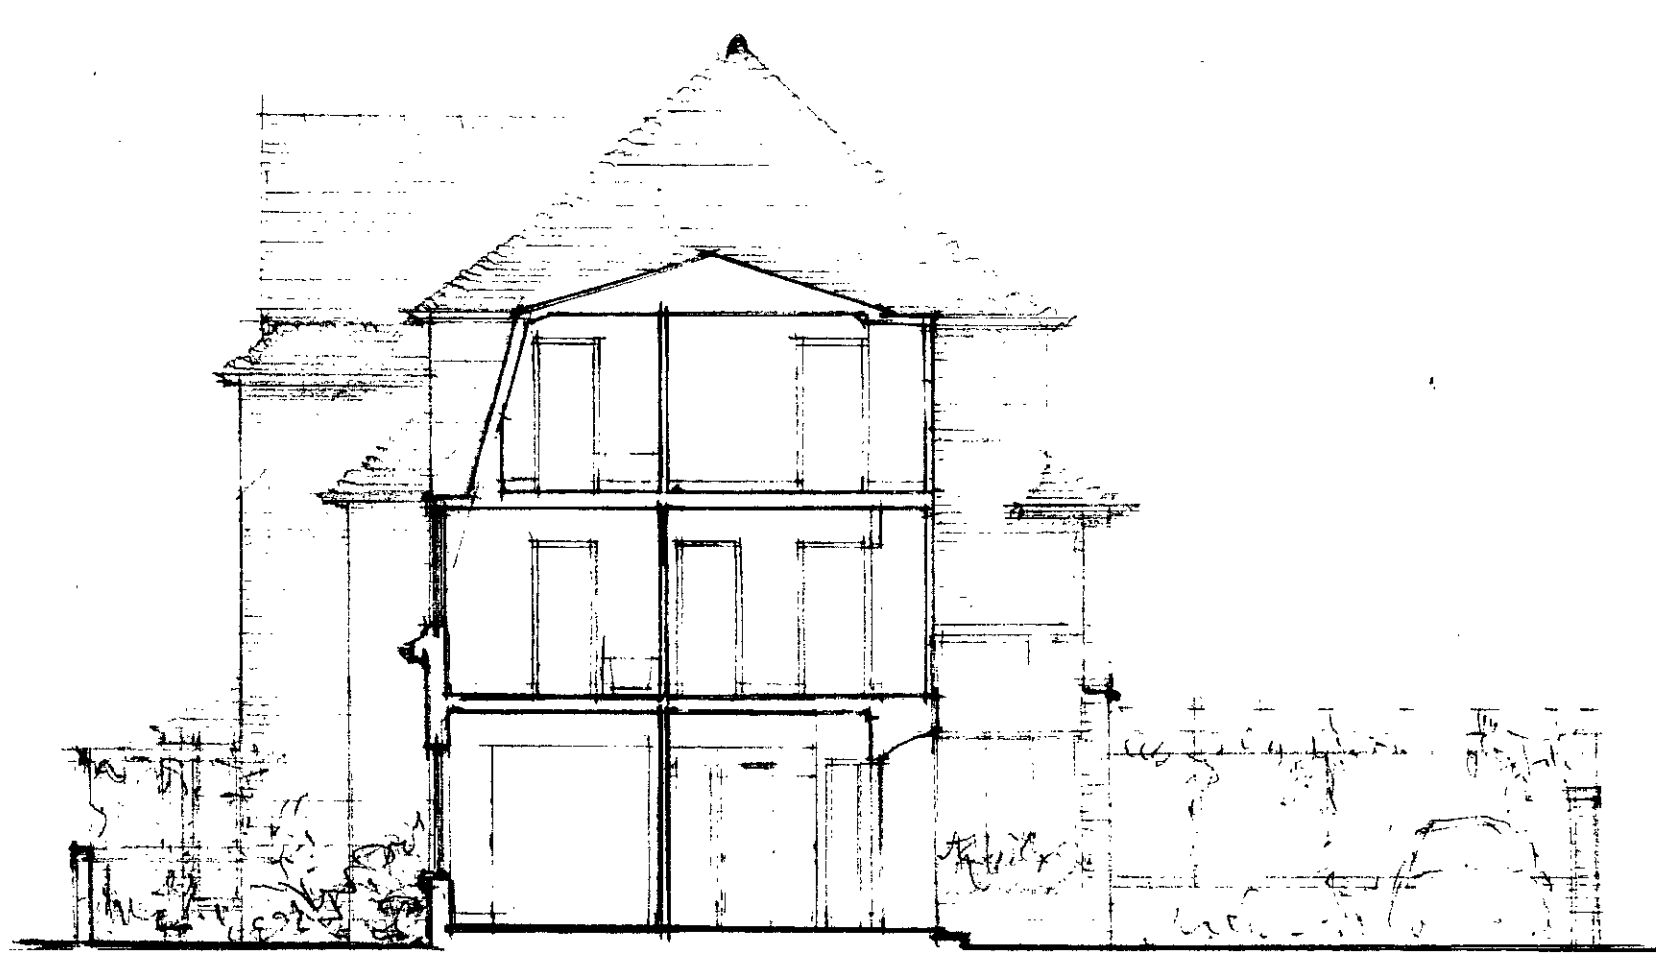

WEST ELEVATION

TP 8400593 R1

A Negative redrawn. 17-584

No.	REVISIONS	DATE

ARCHITECTS  
 BRADDOCK, MARTIN - SMITH  
 AND LIPLLEY, A/F/A.R.I.B.A.  
 THE WEST GALLERY, ST. JOHN'S CHURCH,  
 ST. JOHN'S WOOD, N.W.8.  
 TEL. 01 - 722 4557 & 2853

PROJECT  
 19 WADHAM  
 GARDENS, LONDON


FIVE HOUSES

DRAWING TITLE  
ELEVATIONS.


SCALE 1" = 8'0"  
 DATE 17th May 1984

LONDON BOROUGH OF CAMDEN  
 TOWN AND COUNTRY PLANNING ACTS  
 20 JUN 1984  
 PLANS  APPROVED  
 NOT APPROVED  
 ON BEHALF OF THE COUNCIL

S	DRAWING NUMBER 645/31
B	
	A

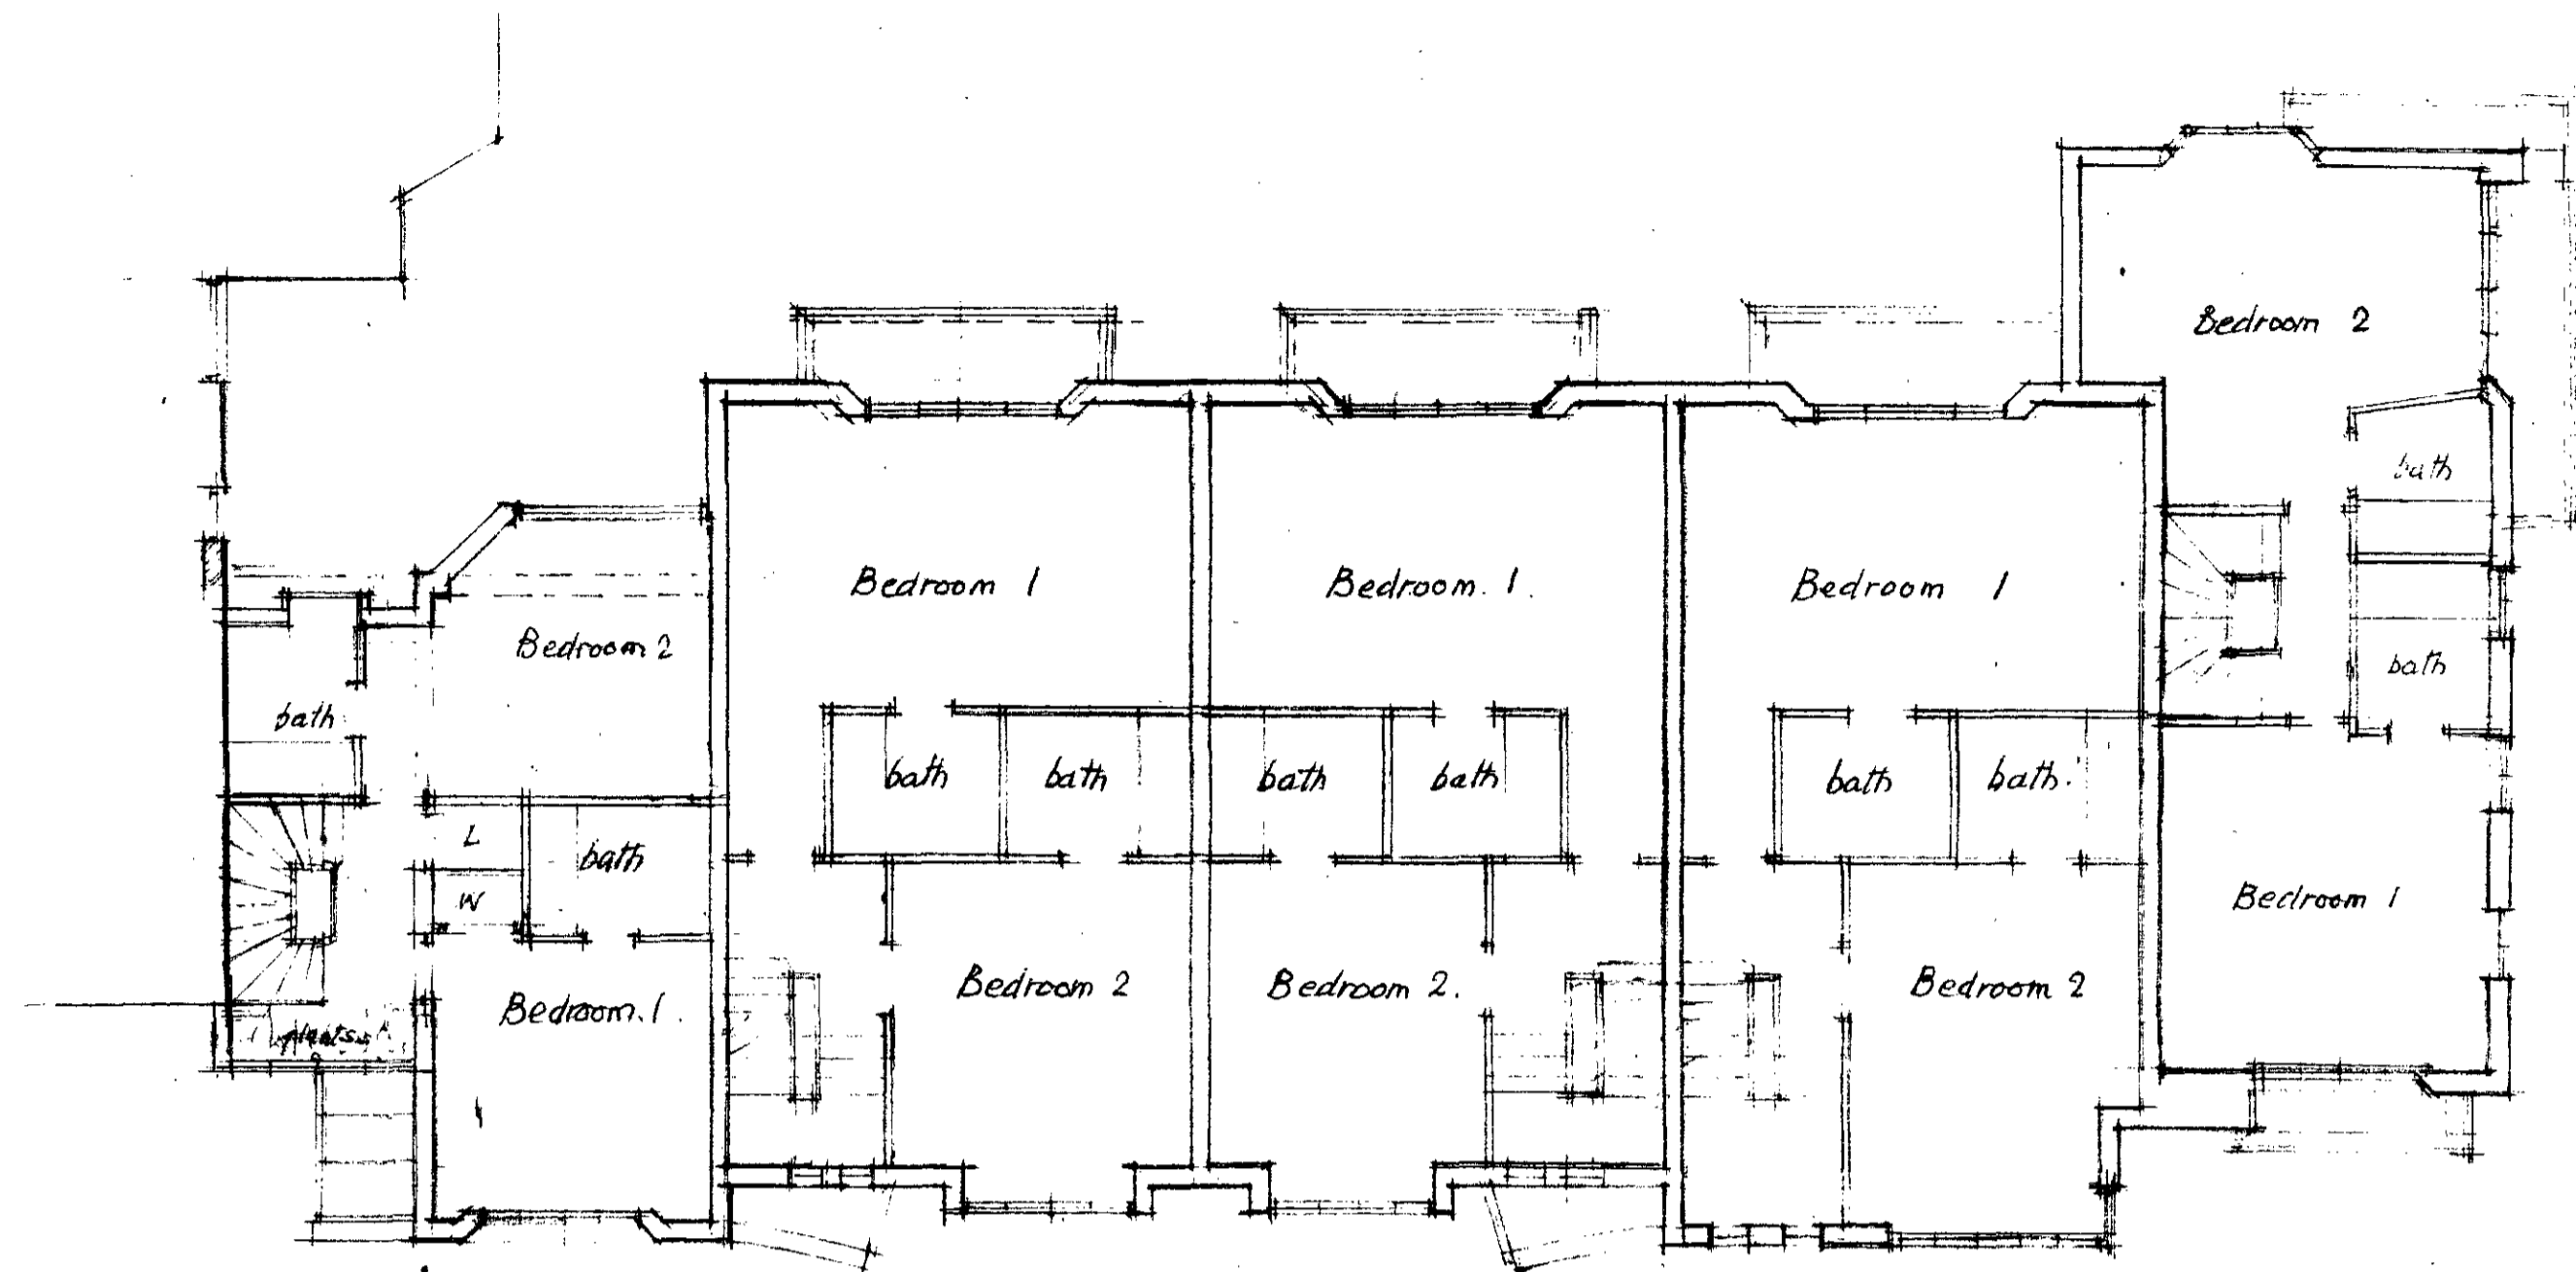

FIRST FLOOR PLAN

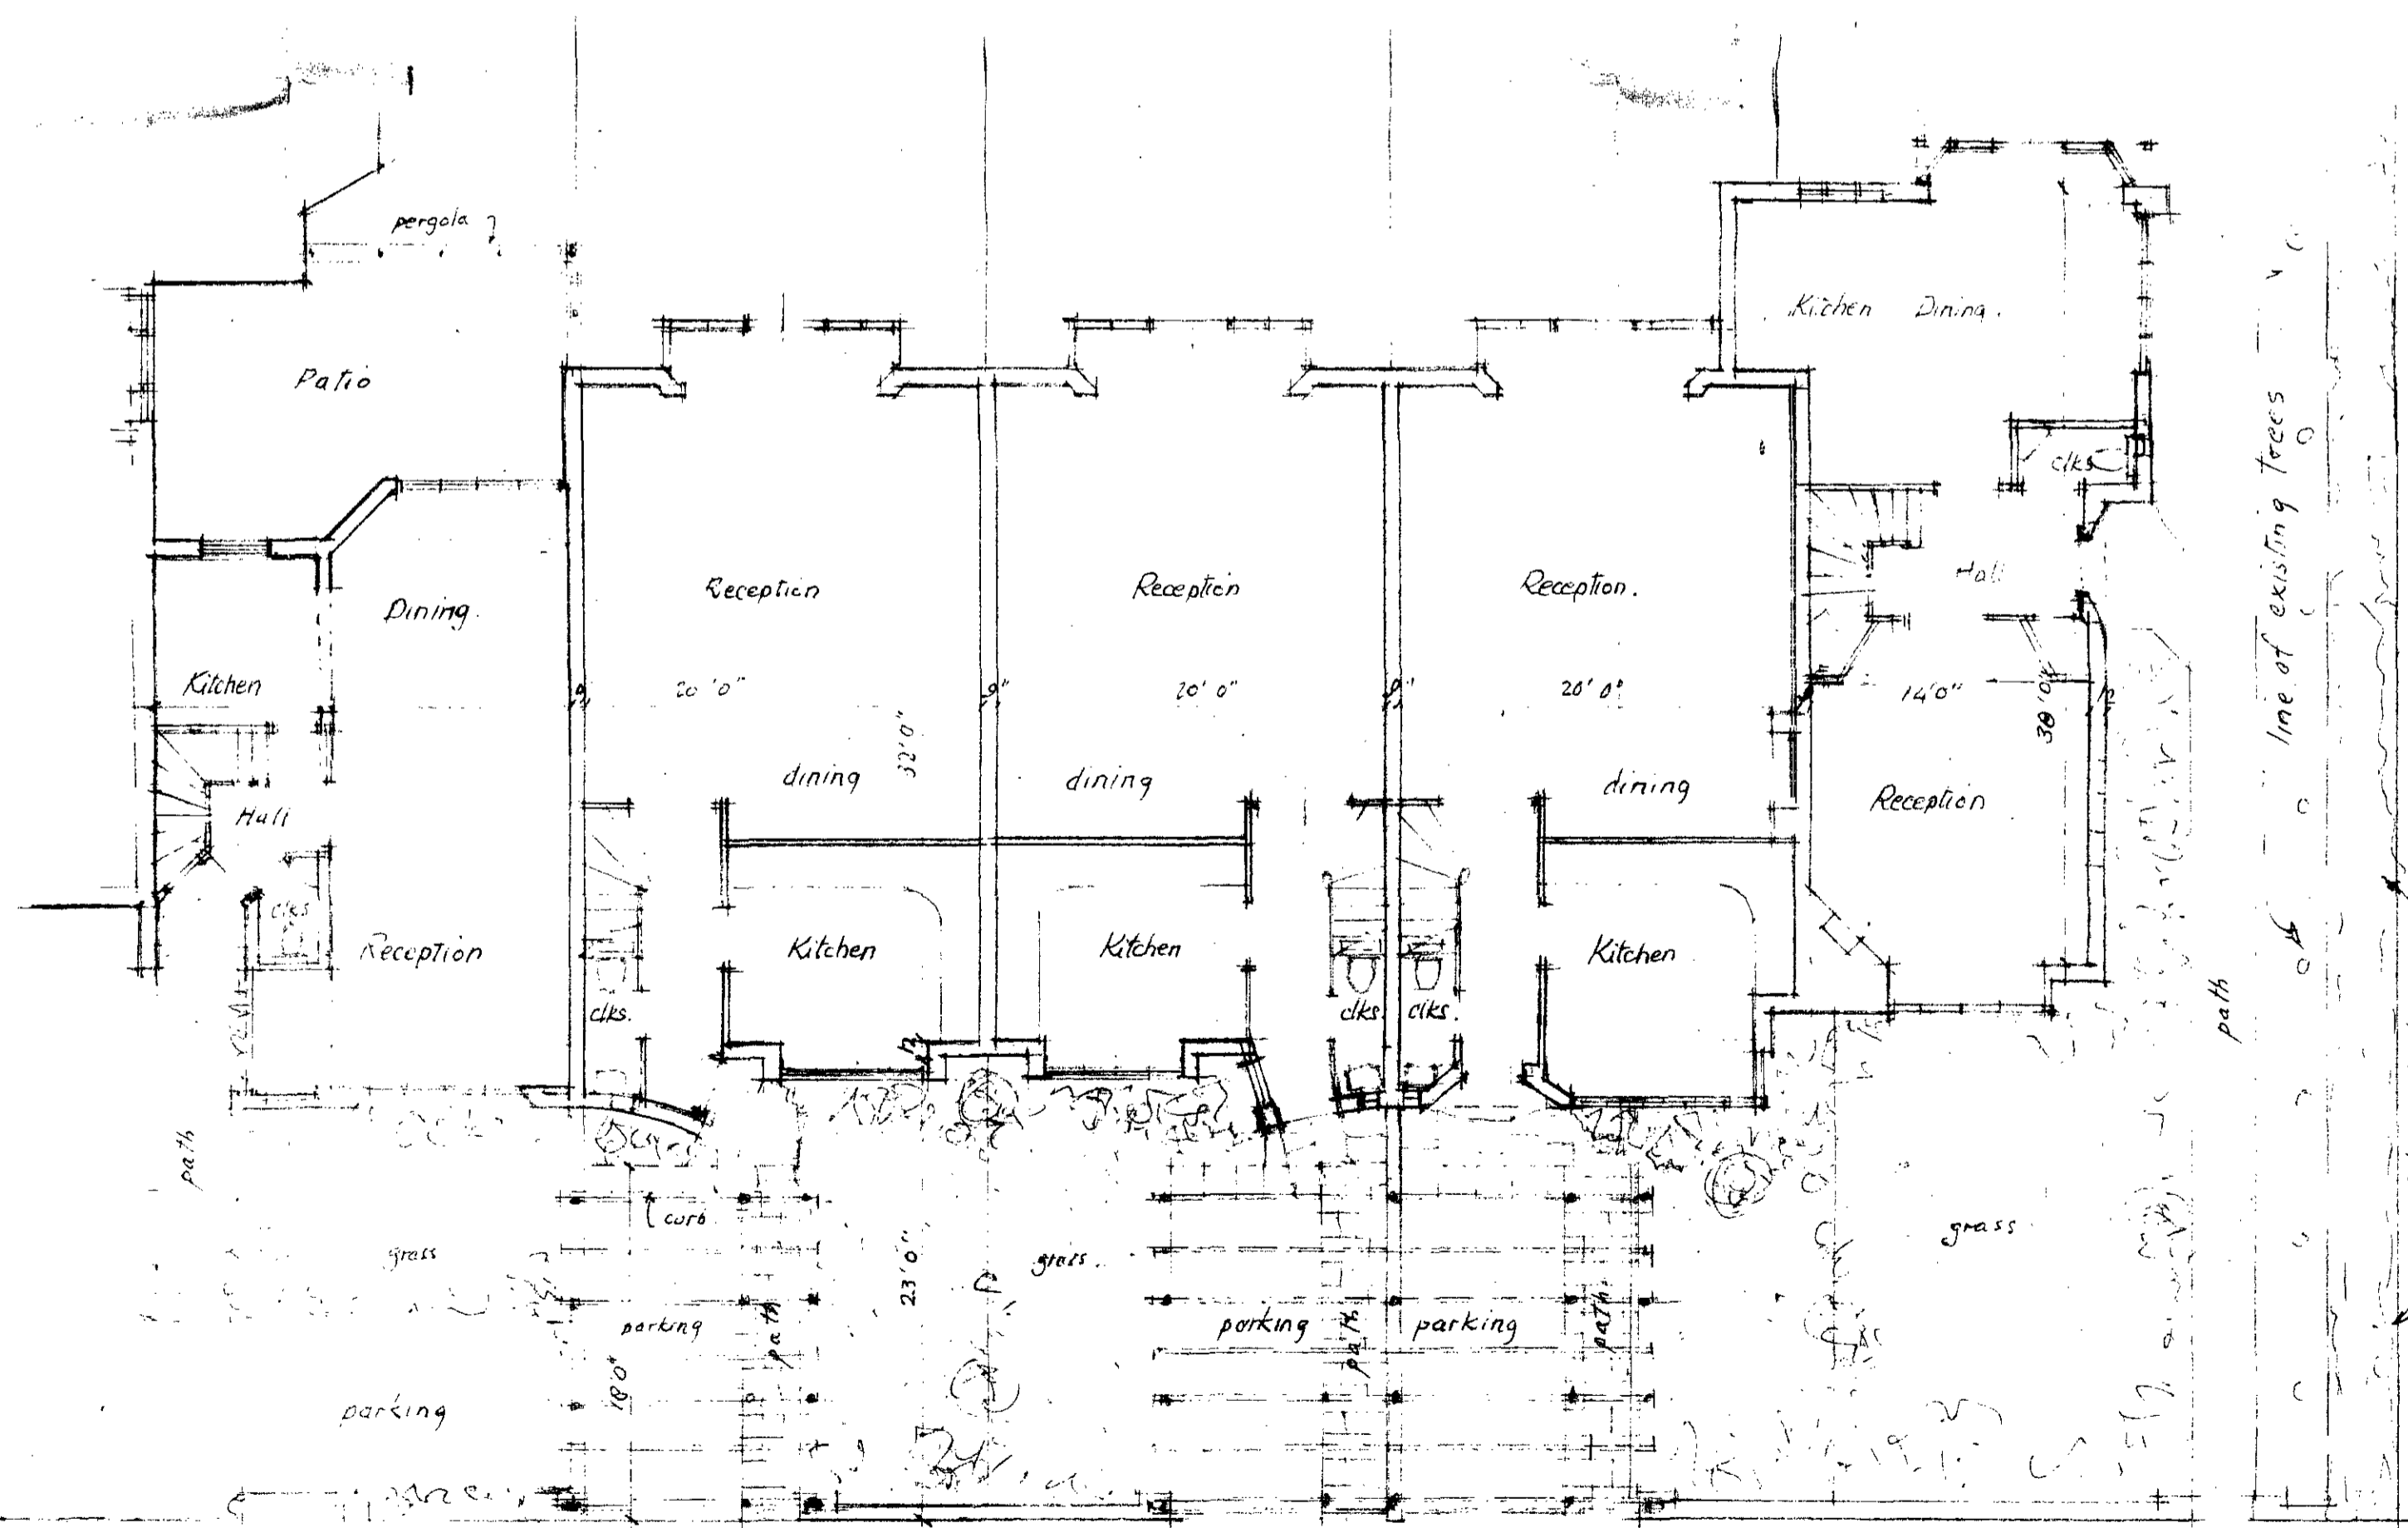

GROUND FLOOR PLAN

TP 8400593 R1  
 C Negative redrawn. 18.5.84

No.	REVISIONS	DATE

ARCHITECTS  
 BRADDOCK, MARTIN-SMITH  
 AND LIPLEY, A/F/A.R.I.B.A.  
 THE WEST GALLERY, ST. JOHN'S CHURCH,  
 ST. JOHN'S WOOD, N.W.8.  
 TEL. 01-722 4557 & 2883

PROJECT  
 19 WADHAM  
 GARDENS LONDON.


FIVE HOUSES

DRAWING TITLE  
 GROUND AND  
 FIRST FLOOR PLANS


SCALE 1/4" = 8' 0"  
 DATE 18th May 1984

LONDON BOROUGH OF CAMDEN  
 TOWN AND COUNTRY PLANNING ACTS  
 20 JUN 1984  
 PLANS NOT APPROVED  
 ON BEHALF OF THE COUNCIL

S	DRAWING NUMBER 615/24 C
f	
B	

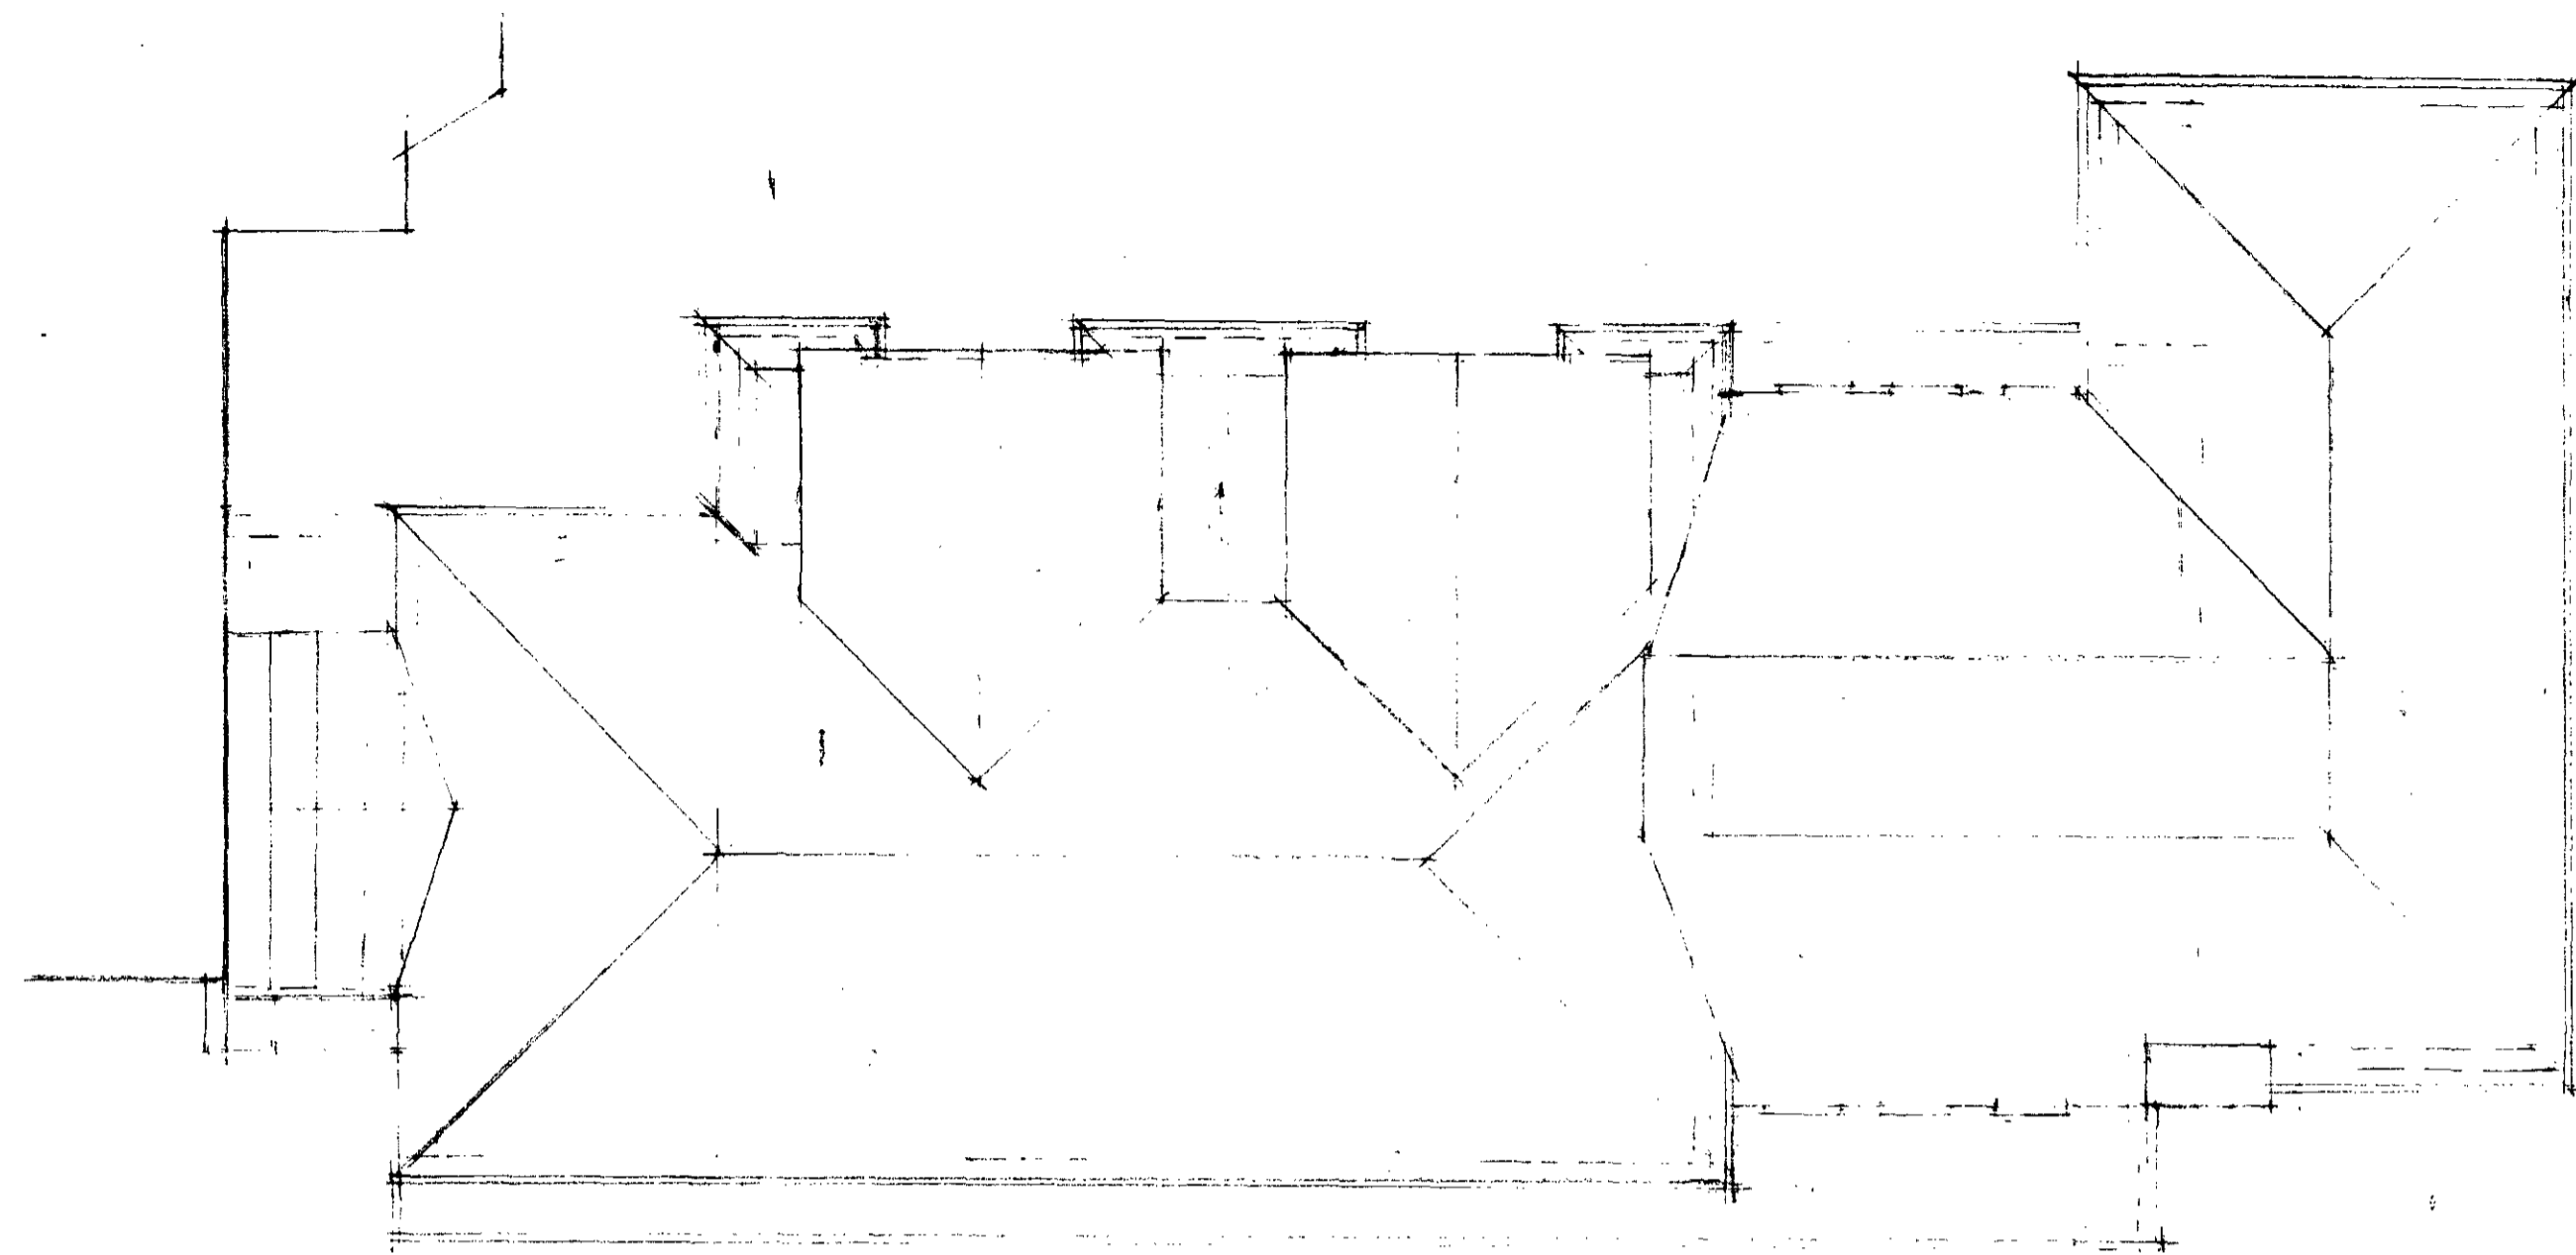

ROOF PLAN.

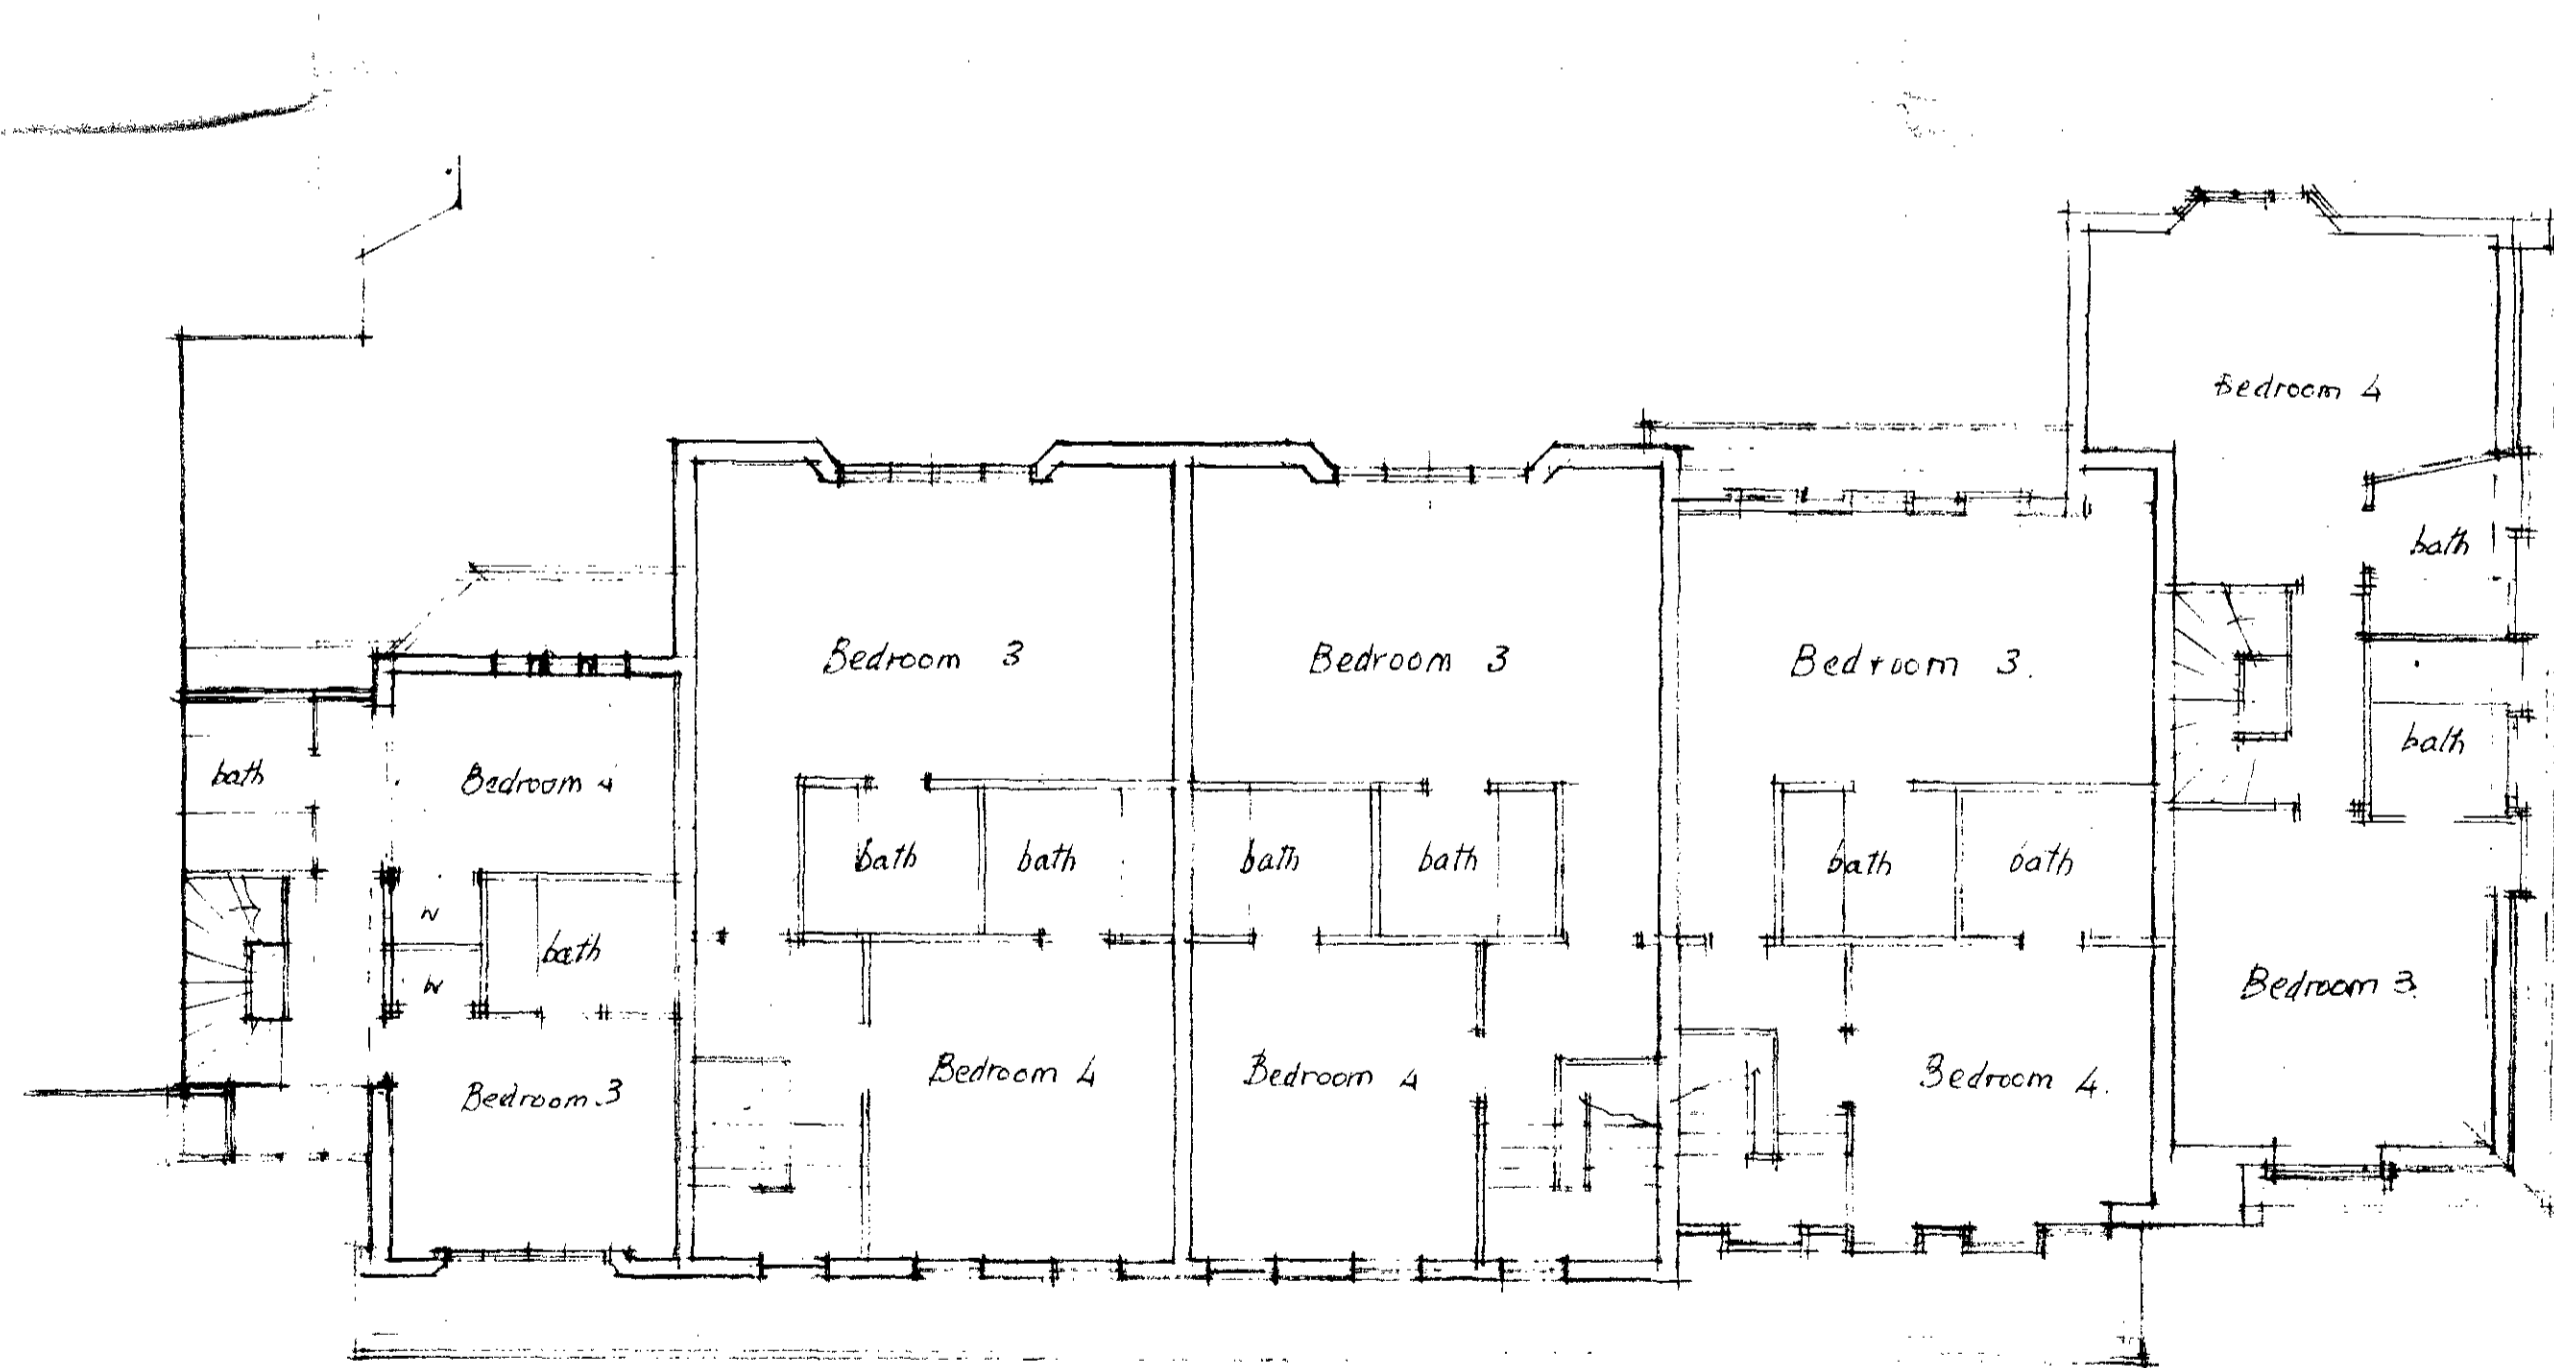

SECOND FLOOR PLAN.

NOTES

TP 8400593R1

C Negative redrawn 18-5-84

No.	REVISIONS	DATE

ARCHITECTS  
BRADDOCK, MARTIN-SMITH  
AND LIPLY, A/F/A.R.I.B.A.  
THE WEST GALLERY, ST. JOHN'S CHURCH,  
ST. JOHN'S WOOD, N.W.8.  
TEL. 01-722 4557 & 2853

PROJECT  
19 WADHAM  
GARDENS, LONDON.

FIVE HOUSES

DRAWING TITLE  
SECOND FLOOR  
AND ROOF PLANS.


SCALE 1/2" = 0'0"

DATE 18th May 1984



S	DRAWING NUMBER 615/23
F	
B	

C

LONDON BOROUGH OF CAMDEN  
TOWN AND COUNTRY PLANNING ACTS  
20 JUN 1984  
PLANS ~~APPROVED~~ NOT APPROVED  
ON BEHALF OF THE COUNCIL

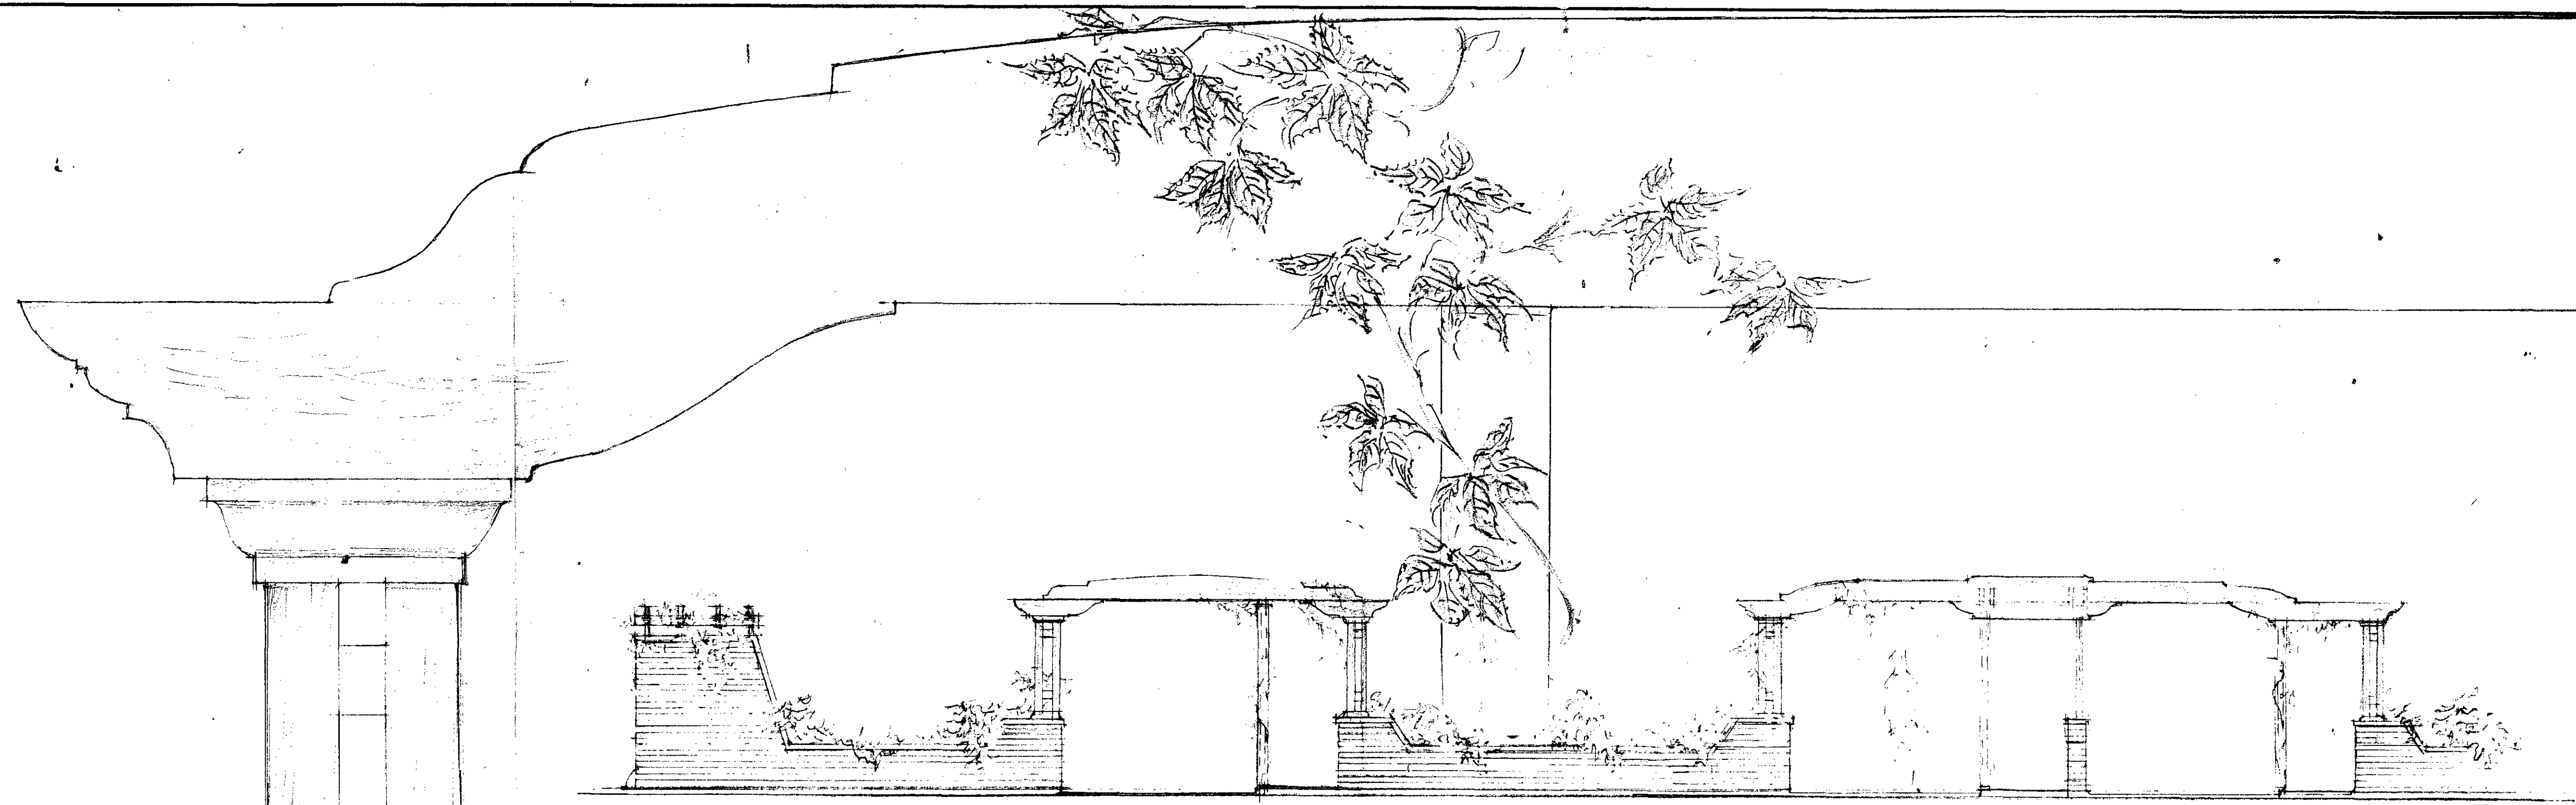

ELEVATION OF SCREEN TO WADHAM GARDENS.

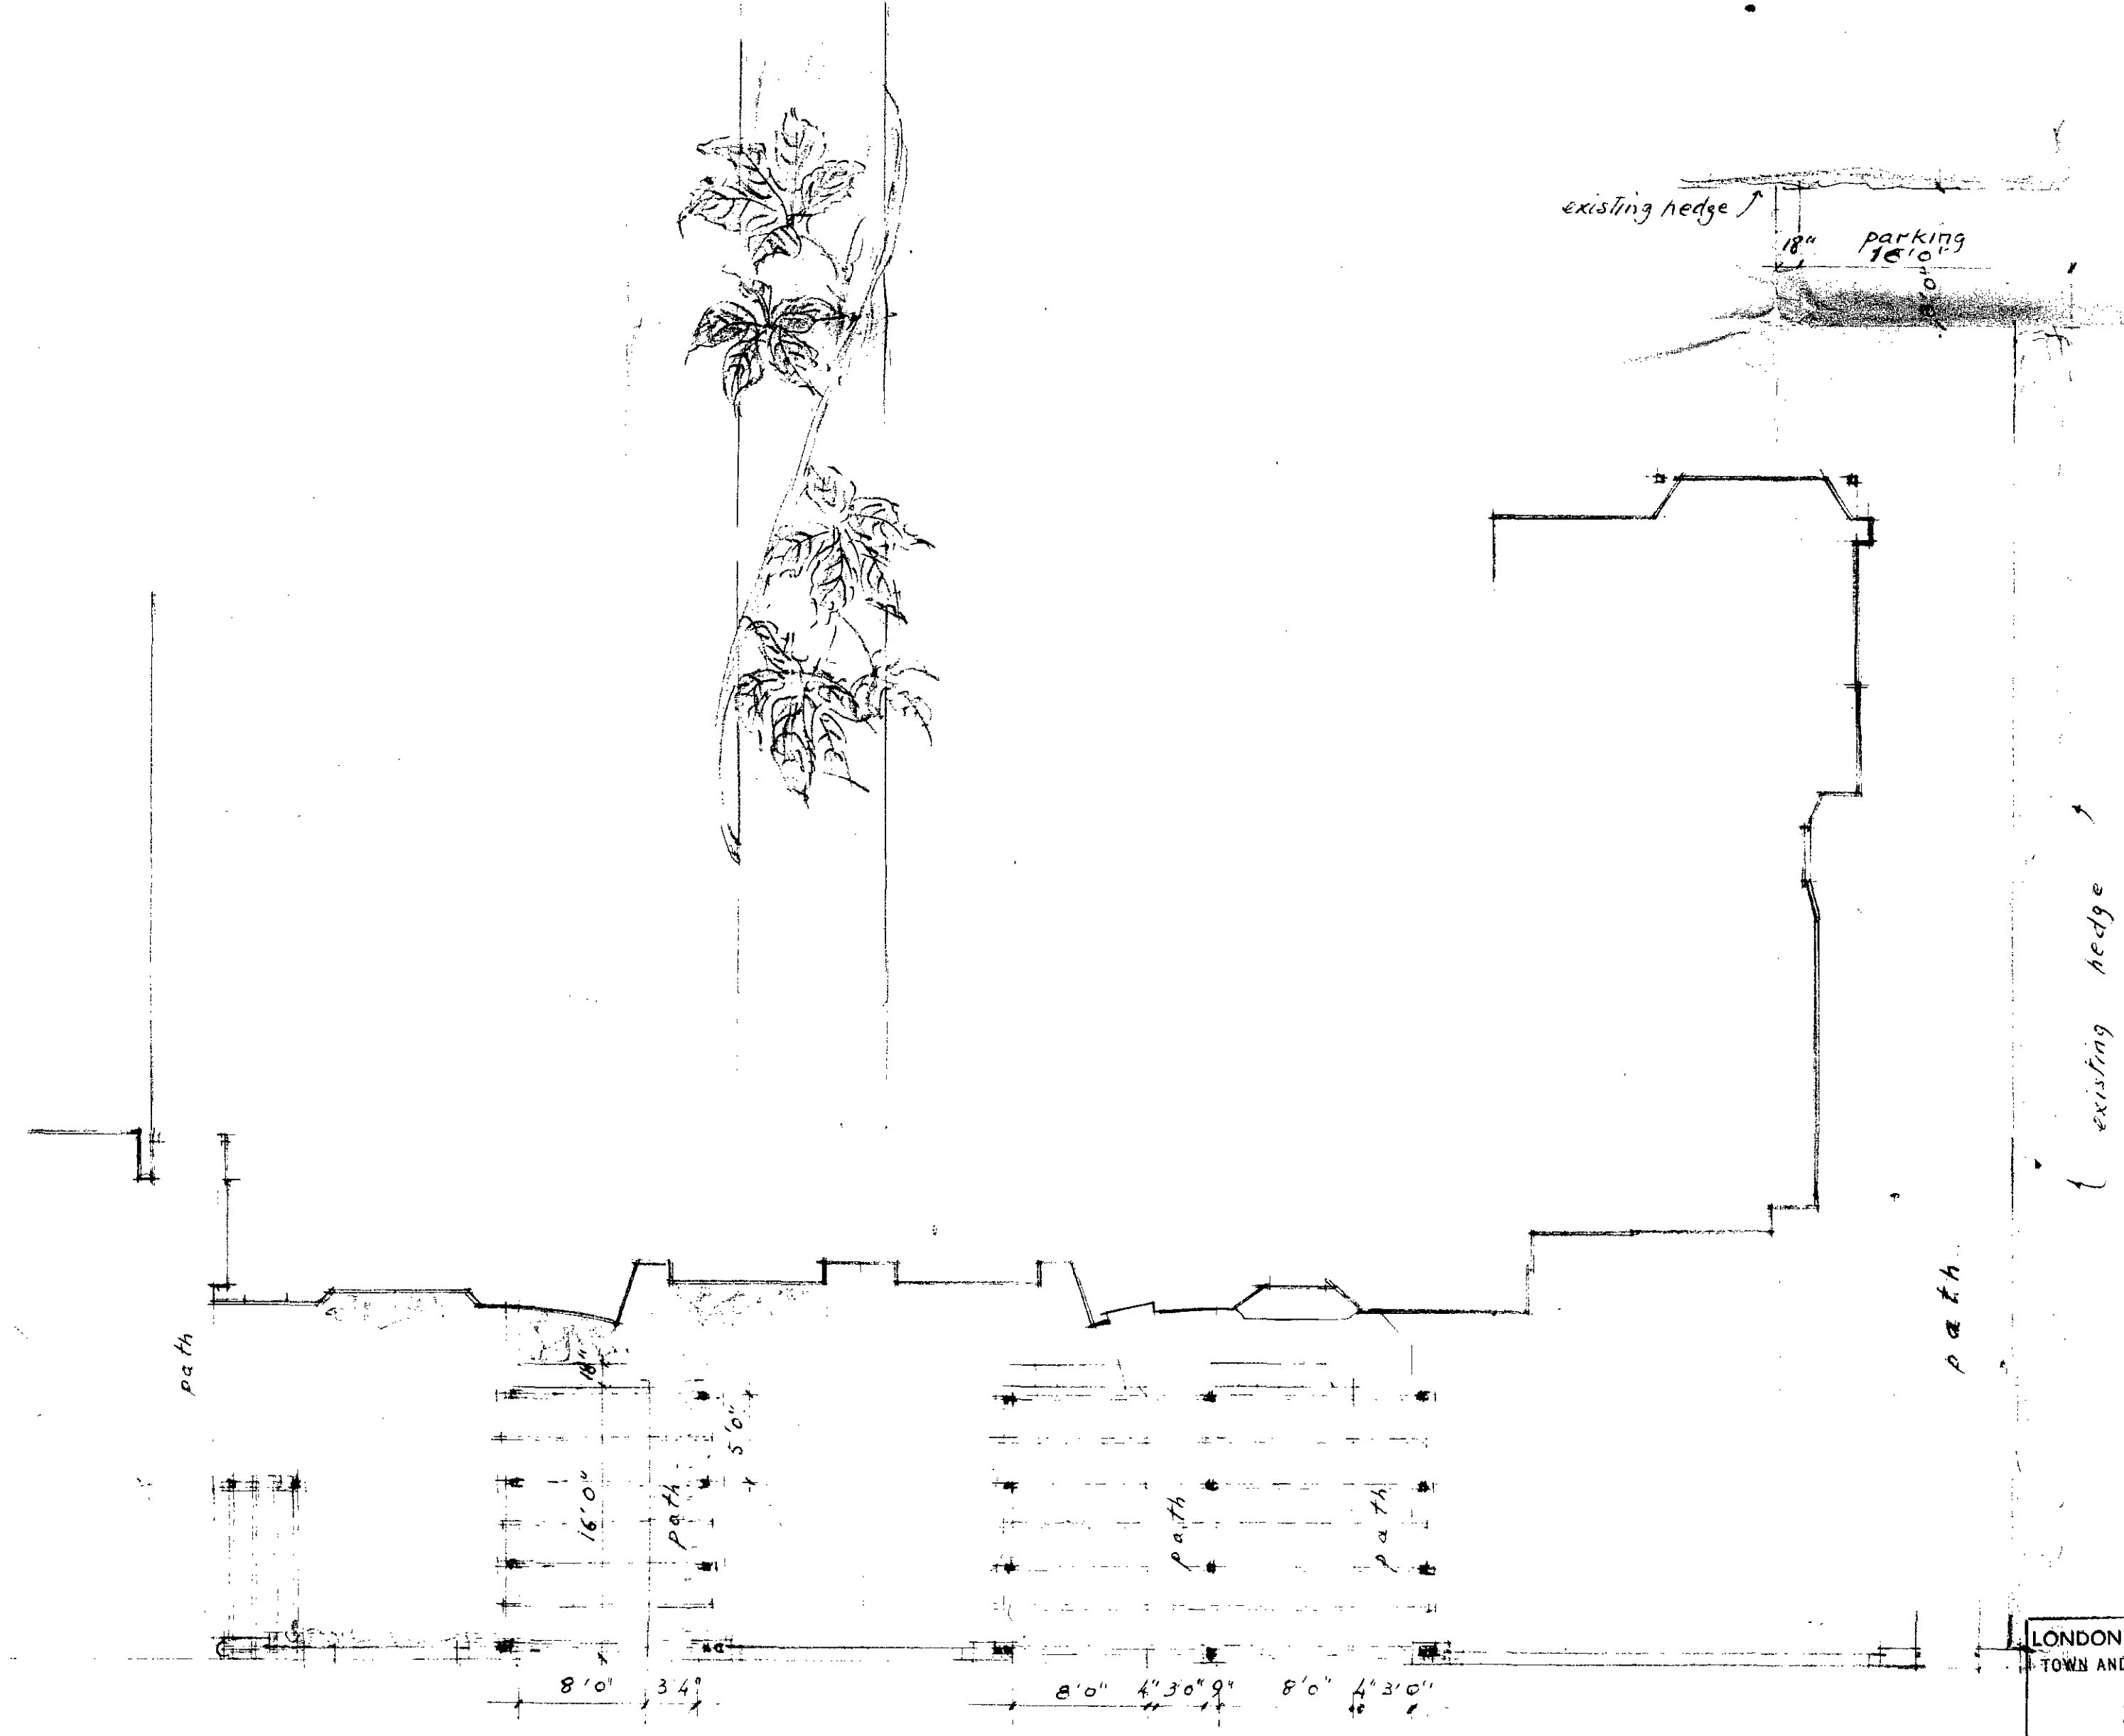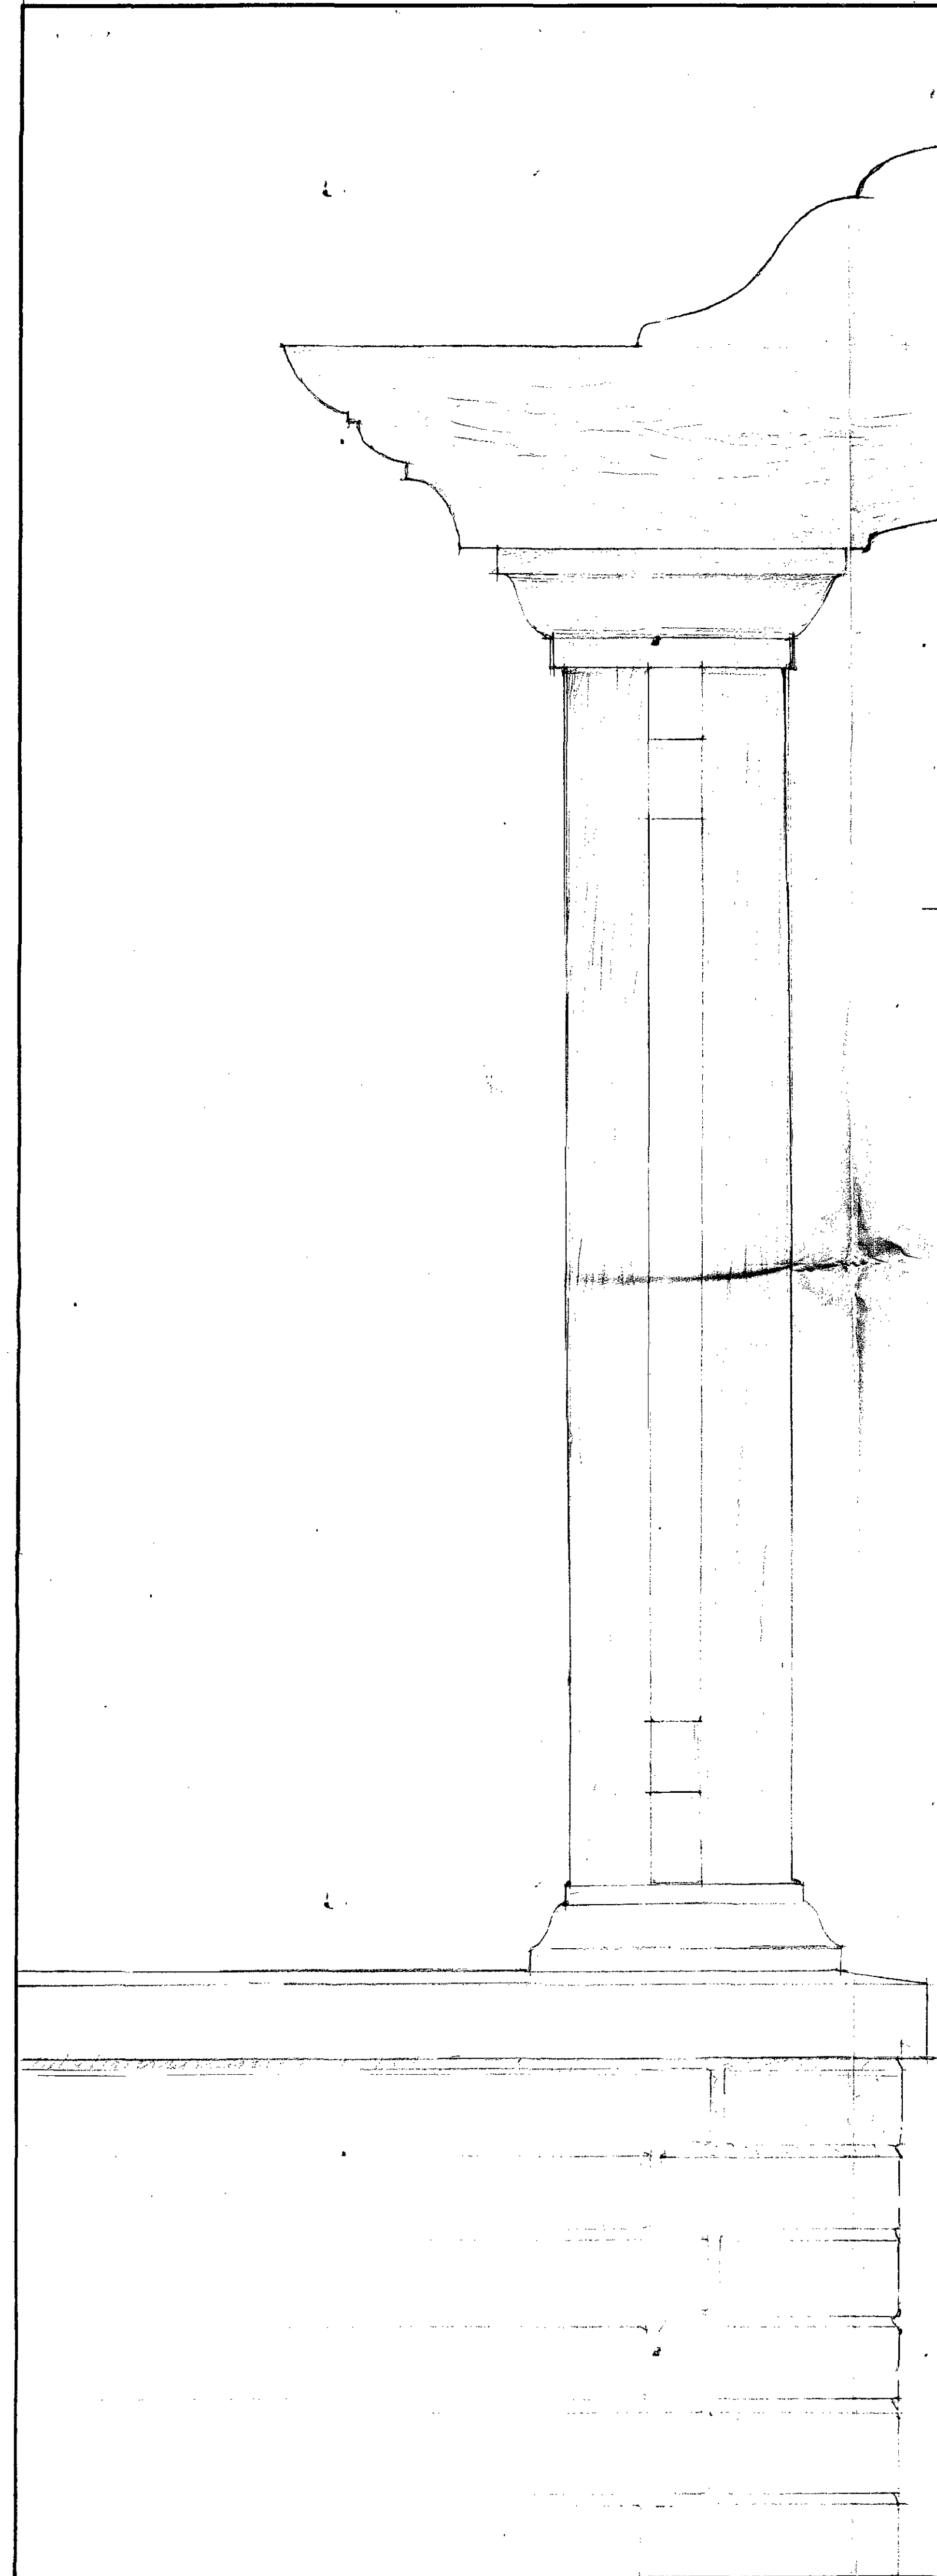

No.	REVISIONS	DATE
-----	-----------	------

ARCHITECTS  
 BRADDOCK, MARTIN-SMITH  
 AND LIPLY, A/F.A.R.I.B.A.  
 THE WEST GALLERY, ST. JOHN'S CHURCH,  
 ST. JOHN'S WOOD, N.W.8.  
 TEL. 01-722 4357 & 2853  
 TP 8400593

PROJECT  
 19 WADHAM  
 GARDENS, N.W.3.

5 NEW HOUSES.

DRAWING TITLE  
 PERGOLA SCREENS  
 TO PARKING BAYS.

SCALE 1" = 8'0" 1/4" = 4'0"  
 2" = 1'0"

DATE 25 May 1984

LONDON BOROUGH OF CAMDEN  
 TOWN AND COUNTRY PLANNING ACTS  
 20 JUN 1984  
 PLANS APPROVED  
 NOT APPROVED  
 ON BEHALF OF THE COUNCIL

S	DRAWING NUMBER 645/34
F	
B	