

CHALCOTS DEVELOPMENTS LIMITED.
 CHALCOTS HOUSE
 39, ROBERT ADAM STREET,
 LONDON, W.1 [WIM. 5AM]

JOHN N. REDWOOD A.R.B.A.
 GROUP ARCHITECT

DRAWING TITLE:
**PLANS & ELEVATIONS
 SHOPS WITH FLATS
 OVER**




DRAWN J.F. DATE 8-12-83 CHECKED
 SCALES 1:100 & 1/52

DRAWING NUMBER **D12/100** REVISION A

PROJECT:
**CHALCOTS HOUSING
 DEVELOPMENTS,
 ADELAIDE ROAD,
 HAMPSTEAD, LONDON, N.W.3.**

REV. A. 10-4-84. FURTHER FLOOR WITH 2 FLATS ADDED.

CTP/H1182/A (6)
 840076-0

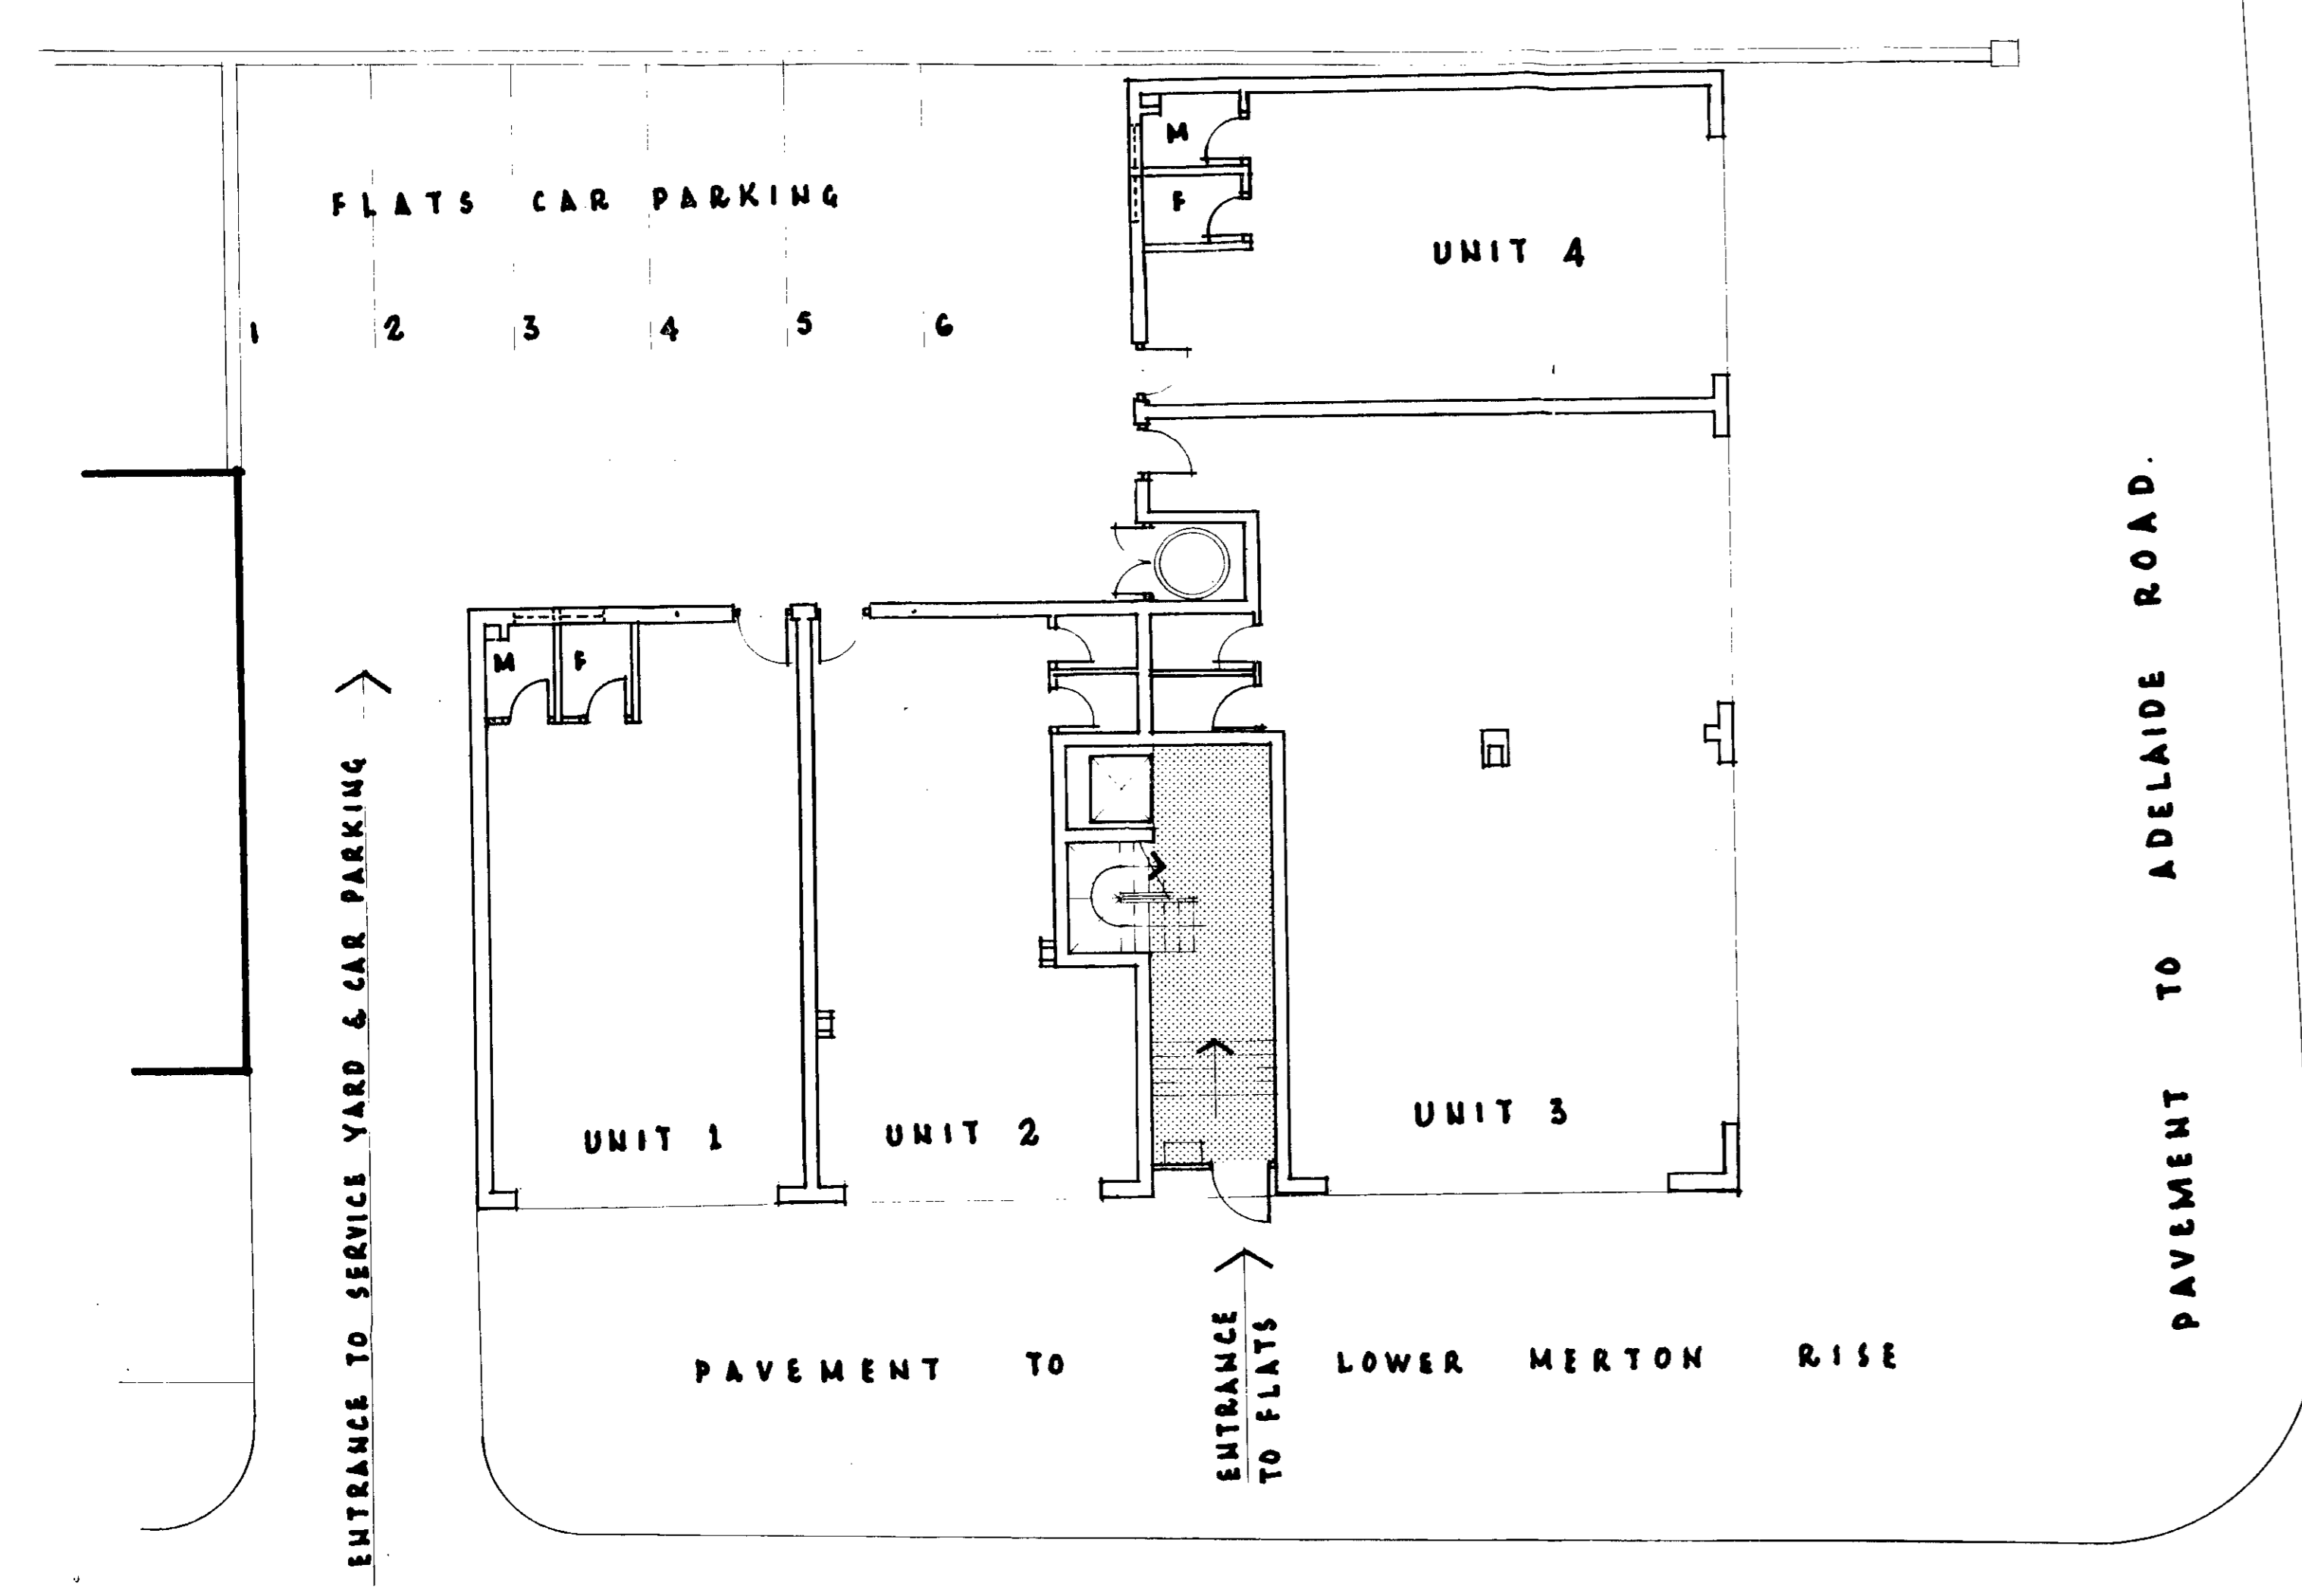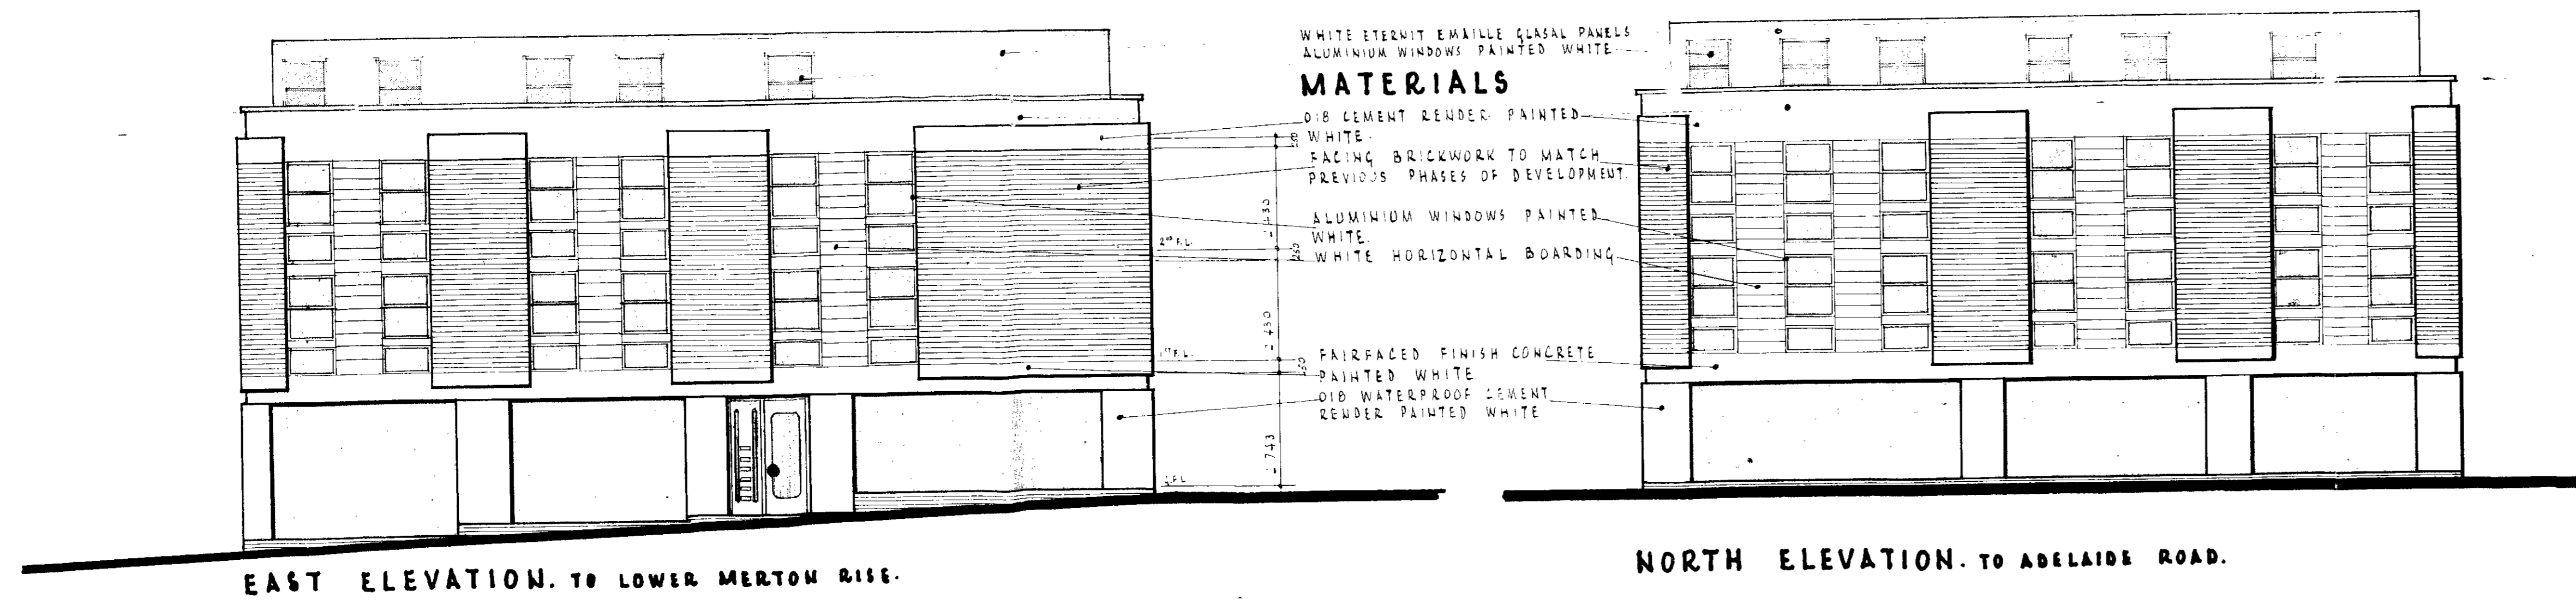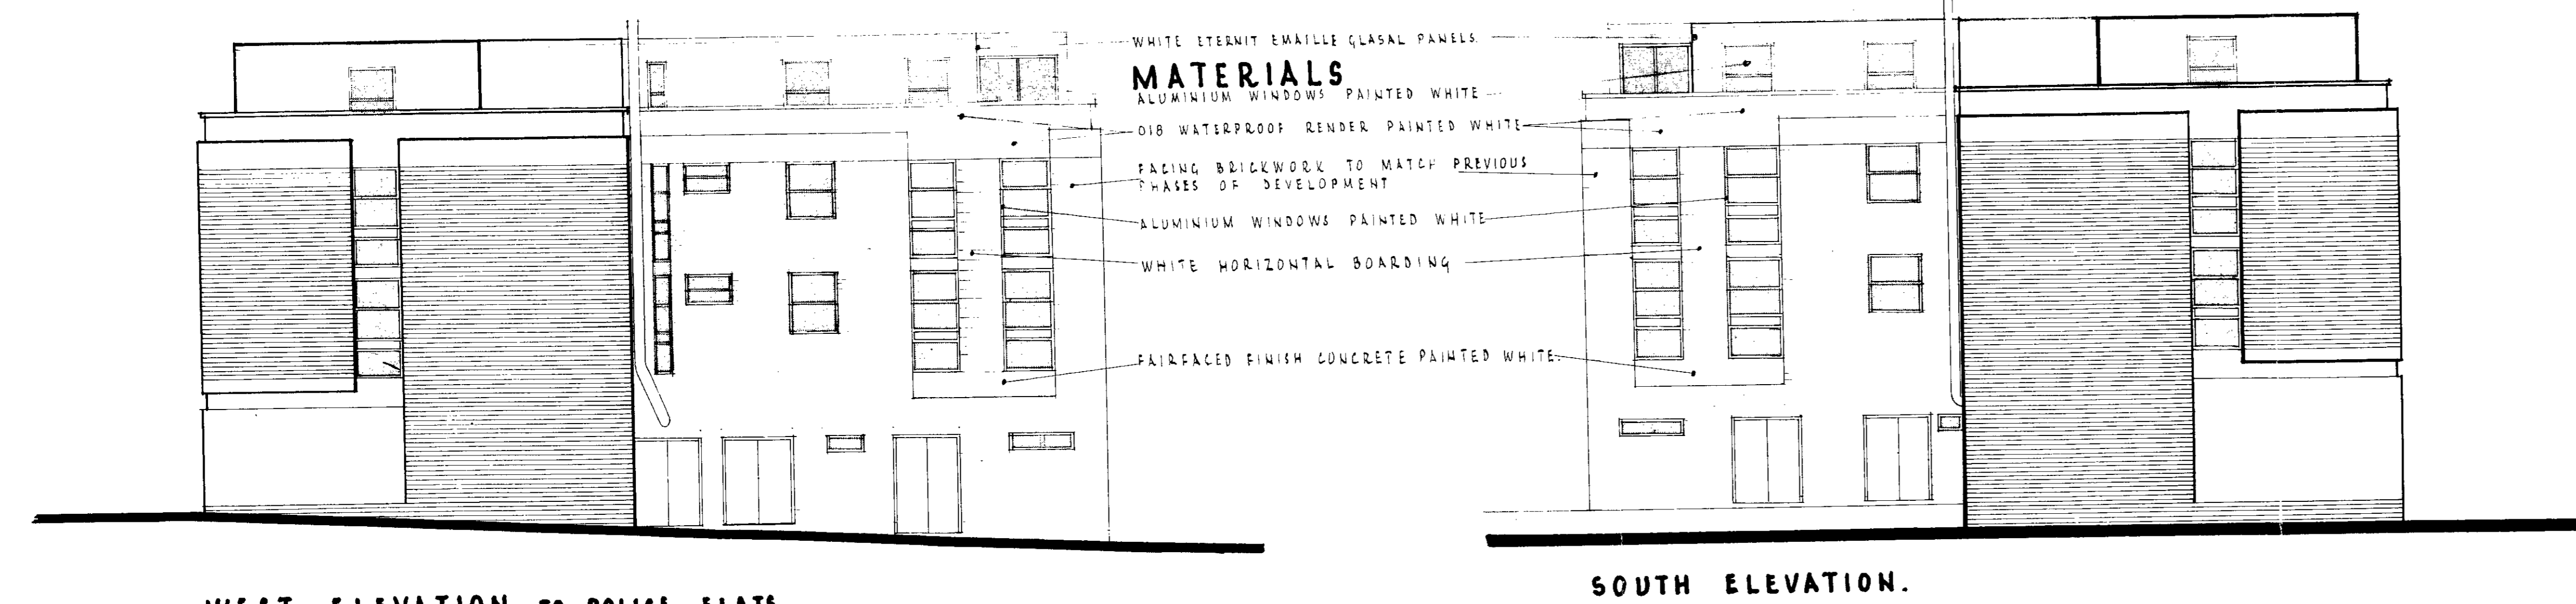

GROUND FLOOR PLAN.

