

REAR ELEVATION

LONDON BOROUGH OF CAMDEN
TOWN AND COUNTRY PLANNING ACTS
0 1 AUG 1984
PLANS ~~NOT APPROVED~~ APPROVED
ON BEHALF OF THE COUNCIL

No.	REVISIONS	DATE
A	Elevation added	29.5.84

ARCHITECTS
BRADDOCK, MARTIN - SMITH
AND LIPLEY, A/F/A.R.I.B.A.
THE WEST GALLERY, ST JOHN'S CHURCH,
ST. JOHN'S WOOD, N.W.8.
TEL. 01 - 722 4557 & 2653


PROJECT
19 WADHAM
GARDENS, N.W.3.

TP 8401015

DRAWING TITLE
GROUND FLOOR
FLAT
AS EXISTING

SCALE 1/4" = 8'
DATE 23 May 1984

S	DRAWING NUMBER 645/102 A.
F	
B	

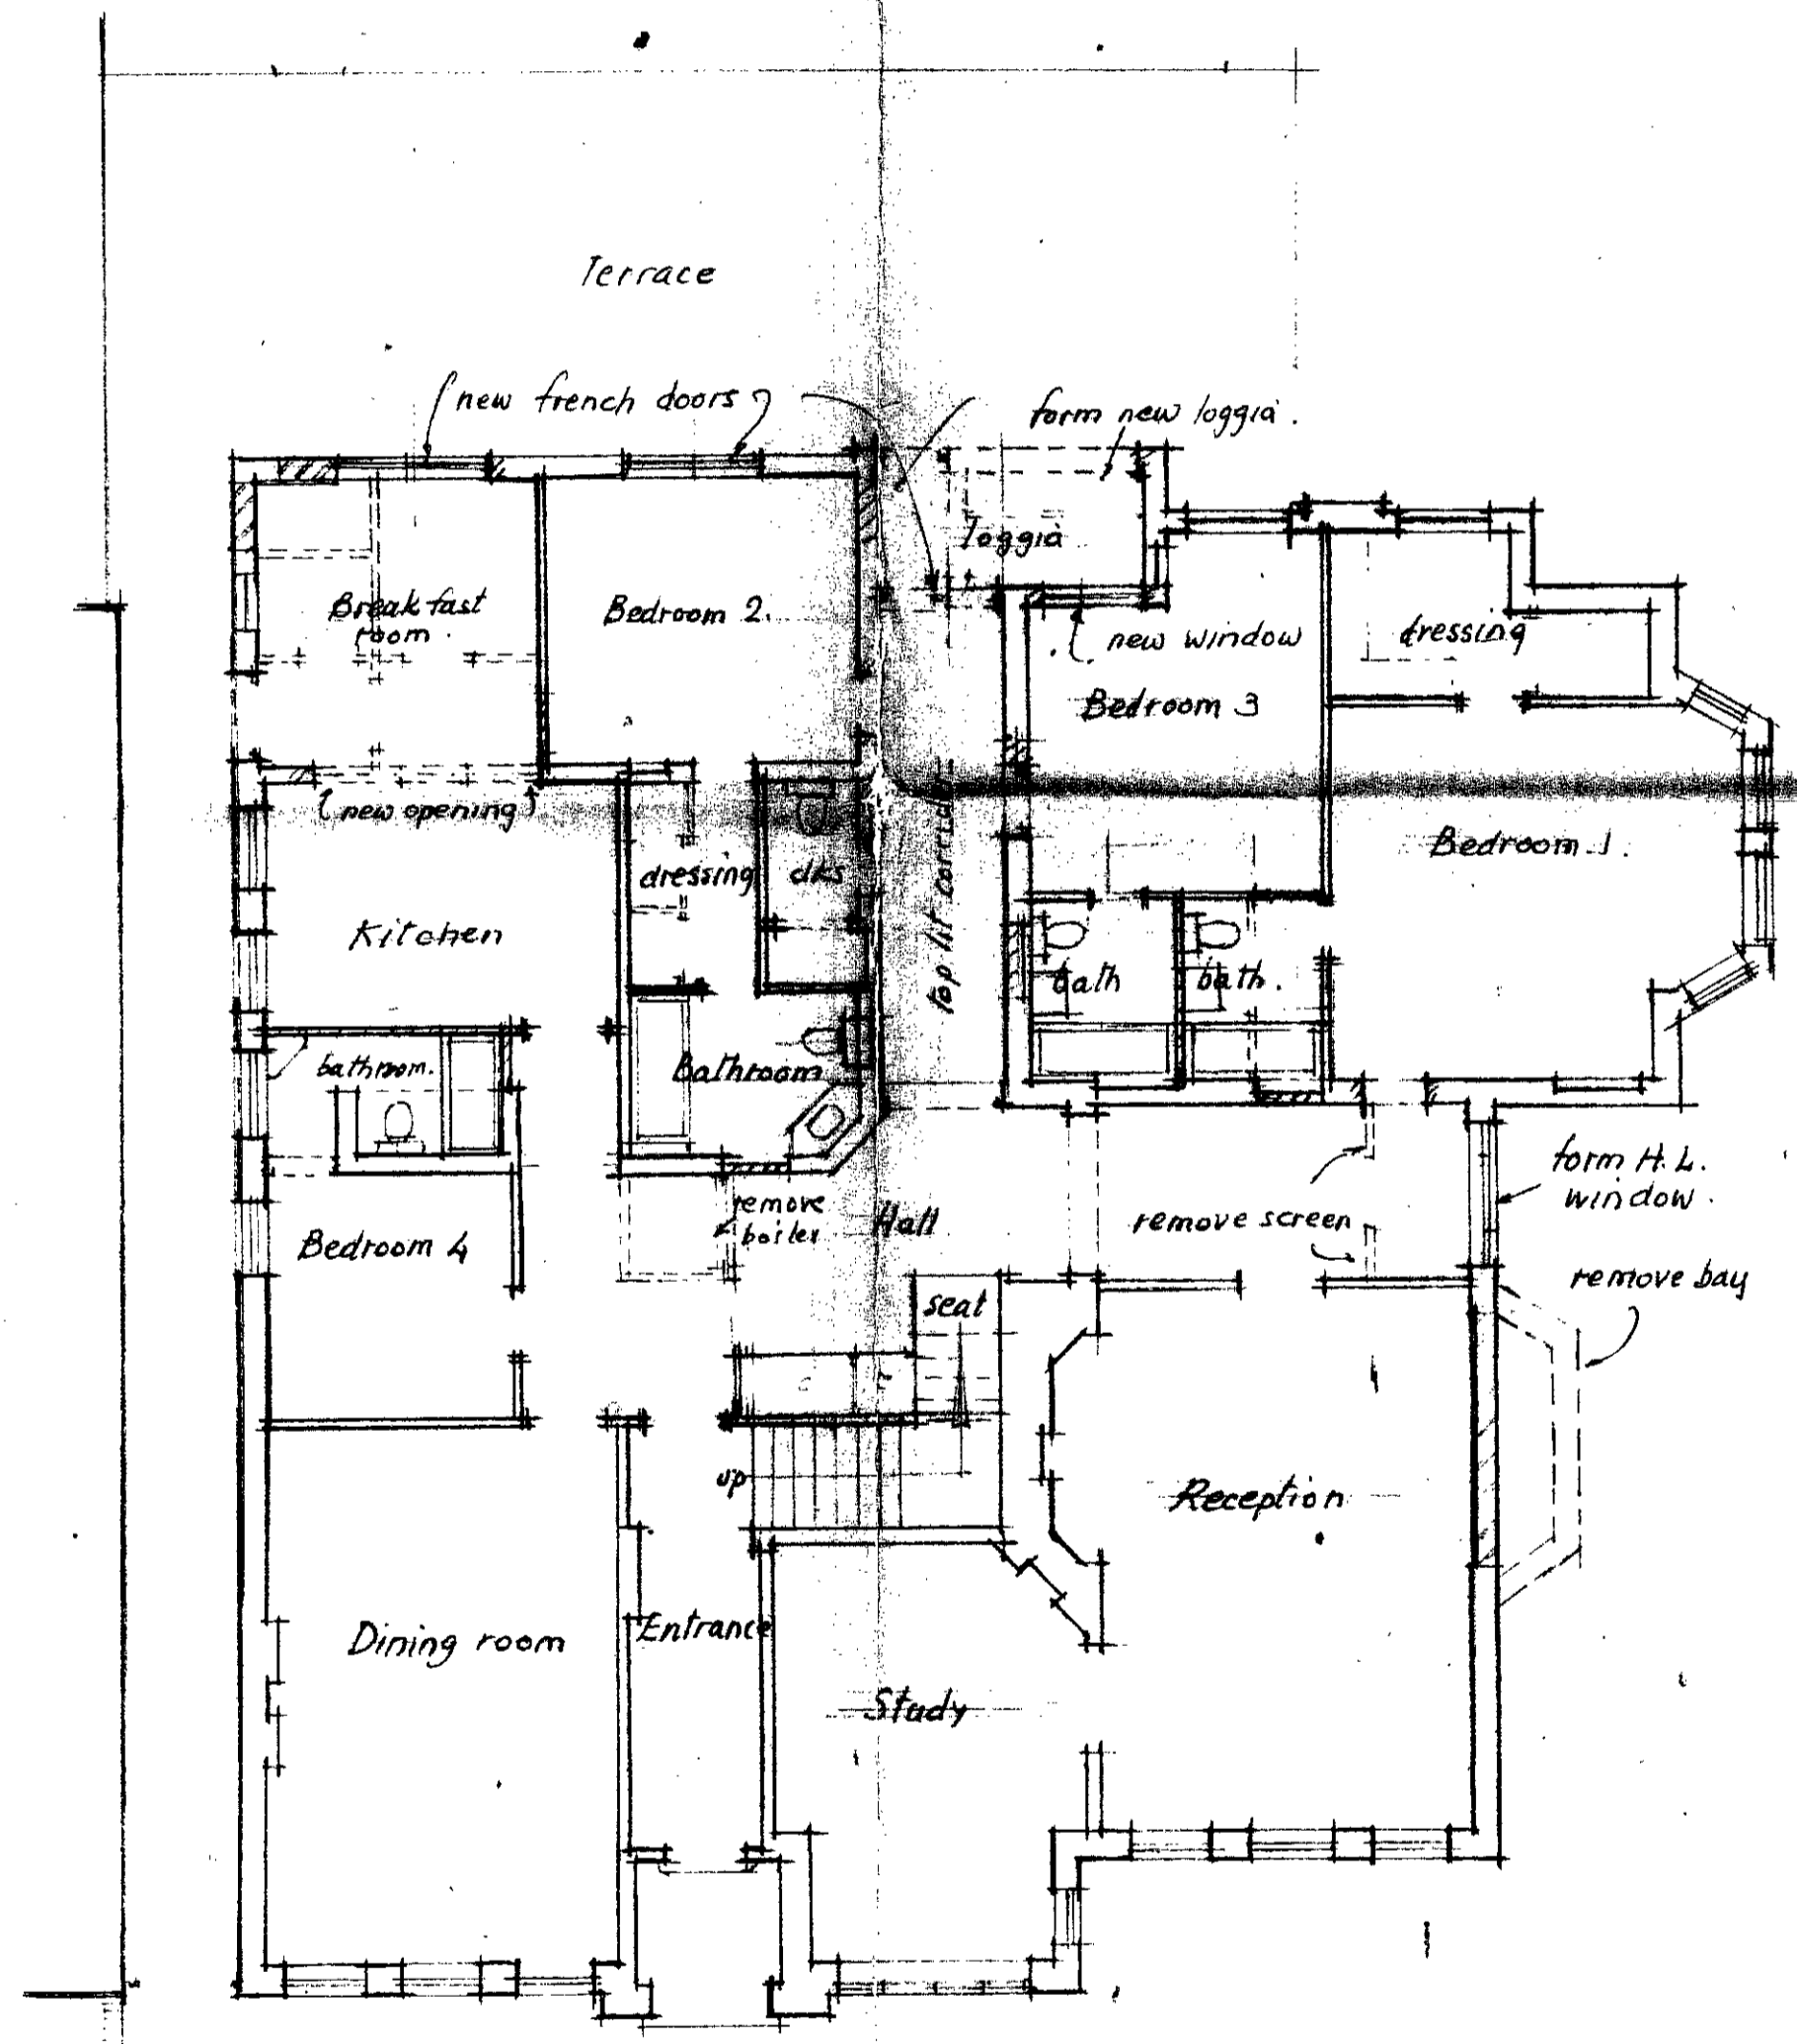

REAR ELEVATION

LONDON BOROUGH OF CAMDEN
TOWN AND COUNTRY PLANNING ACTS
01 AUG 1984
APPROVED
~~NOT APPROVED~~
ON BEHALF OF THE COUNCIL

A Elevation added 29.5.84

No.	REVISIONS	DATE

ARCHITECTS
BRADDOCK, MARTIN - SMITH
AND LIPLY, A/F/A.R.I.B.A.
THE WEST GALLERY, ST. JOHN'S CHURCH,
ST. JOHN'S WOOD, N.W.8.
TEL. 01 - 722 4557 & 2853

PROJECT
19 WADHAM
GARDENS, N.W.3.


TP 8401015

DRAWING TITLE
GROUND FLOOR
FLAT.
ALTERATIONS

SCALE 1/2" = 1'0"

DATE 24 May 1984

S	DRAWING NUMBER 645/101 A.
f	
B	

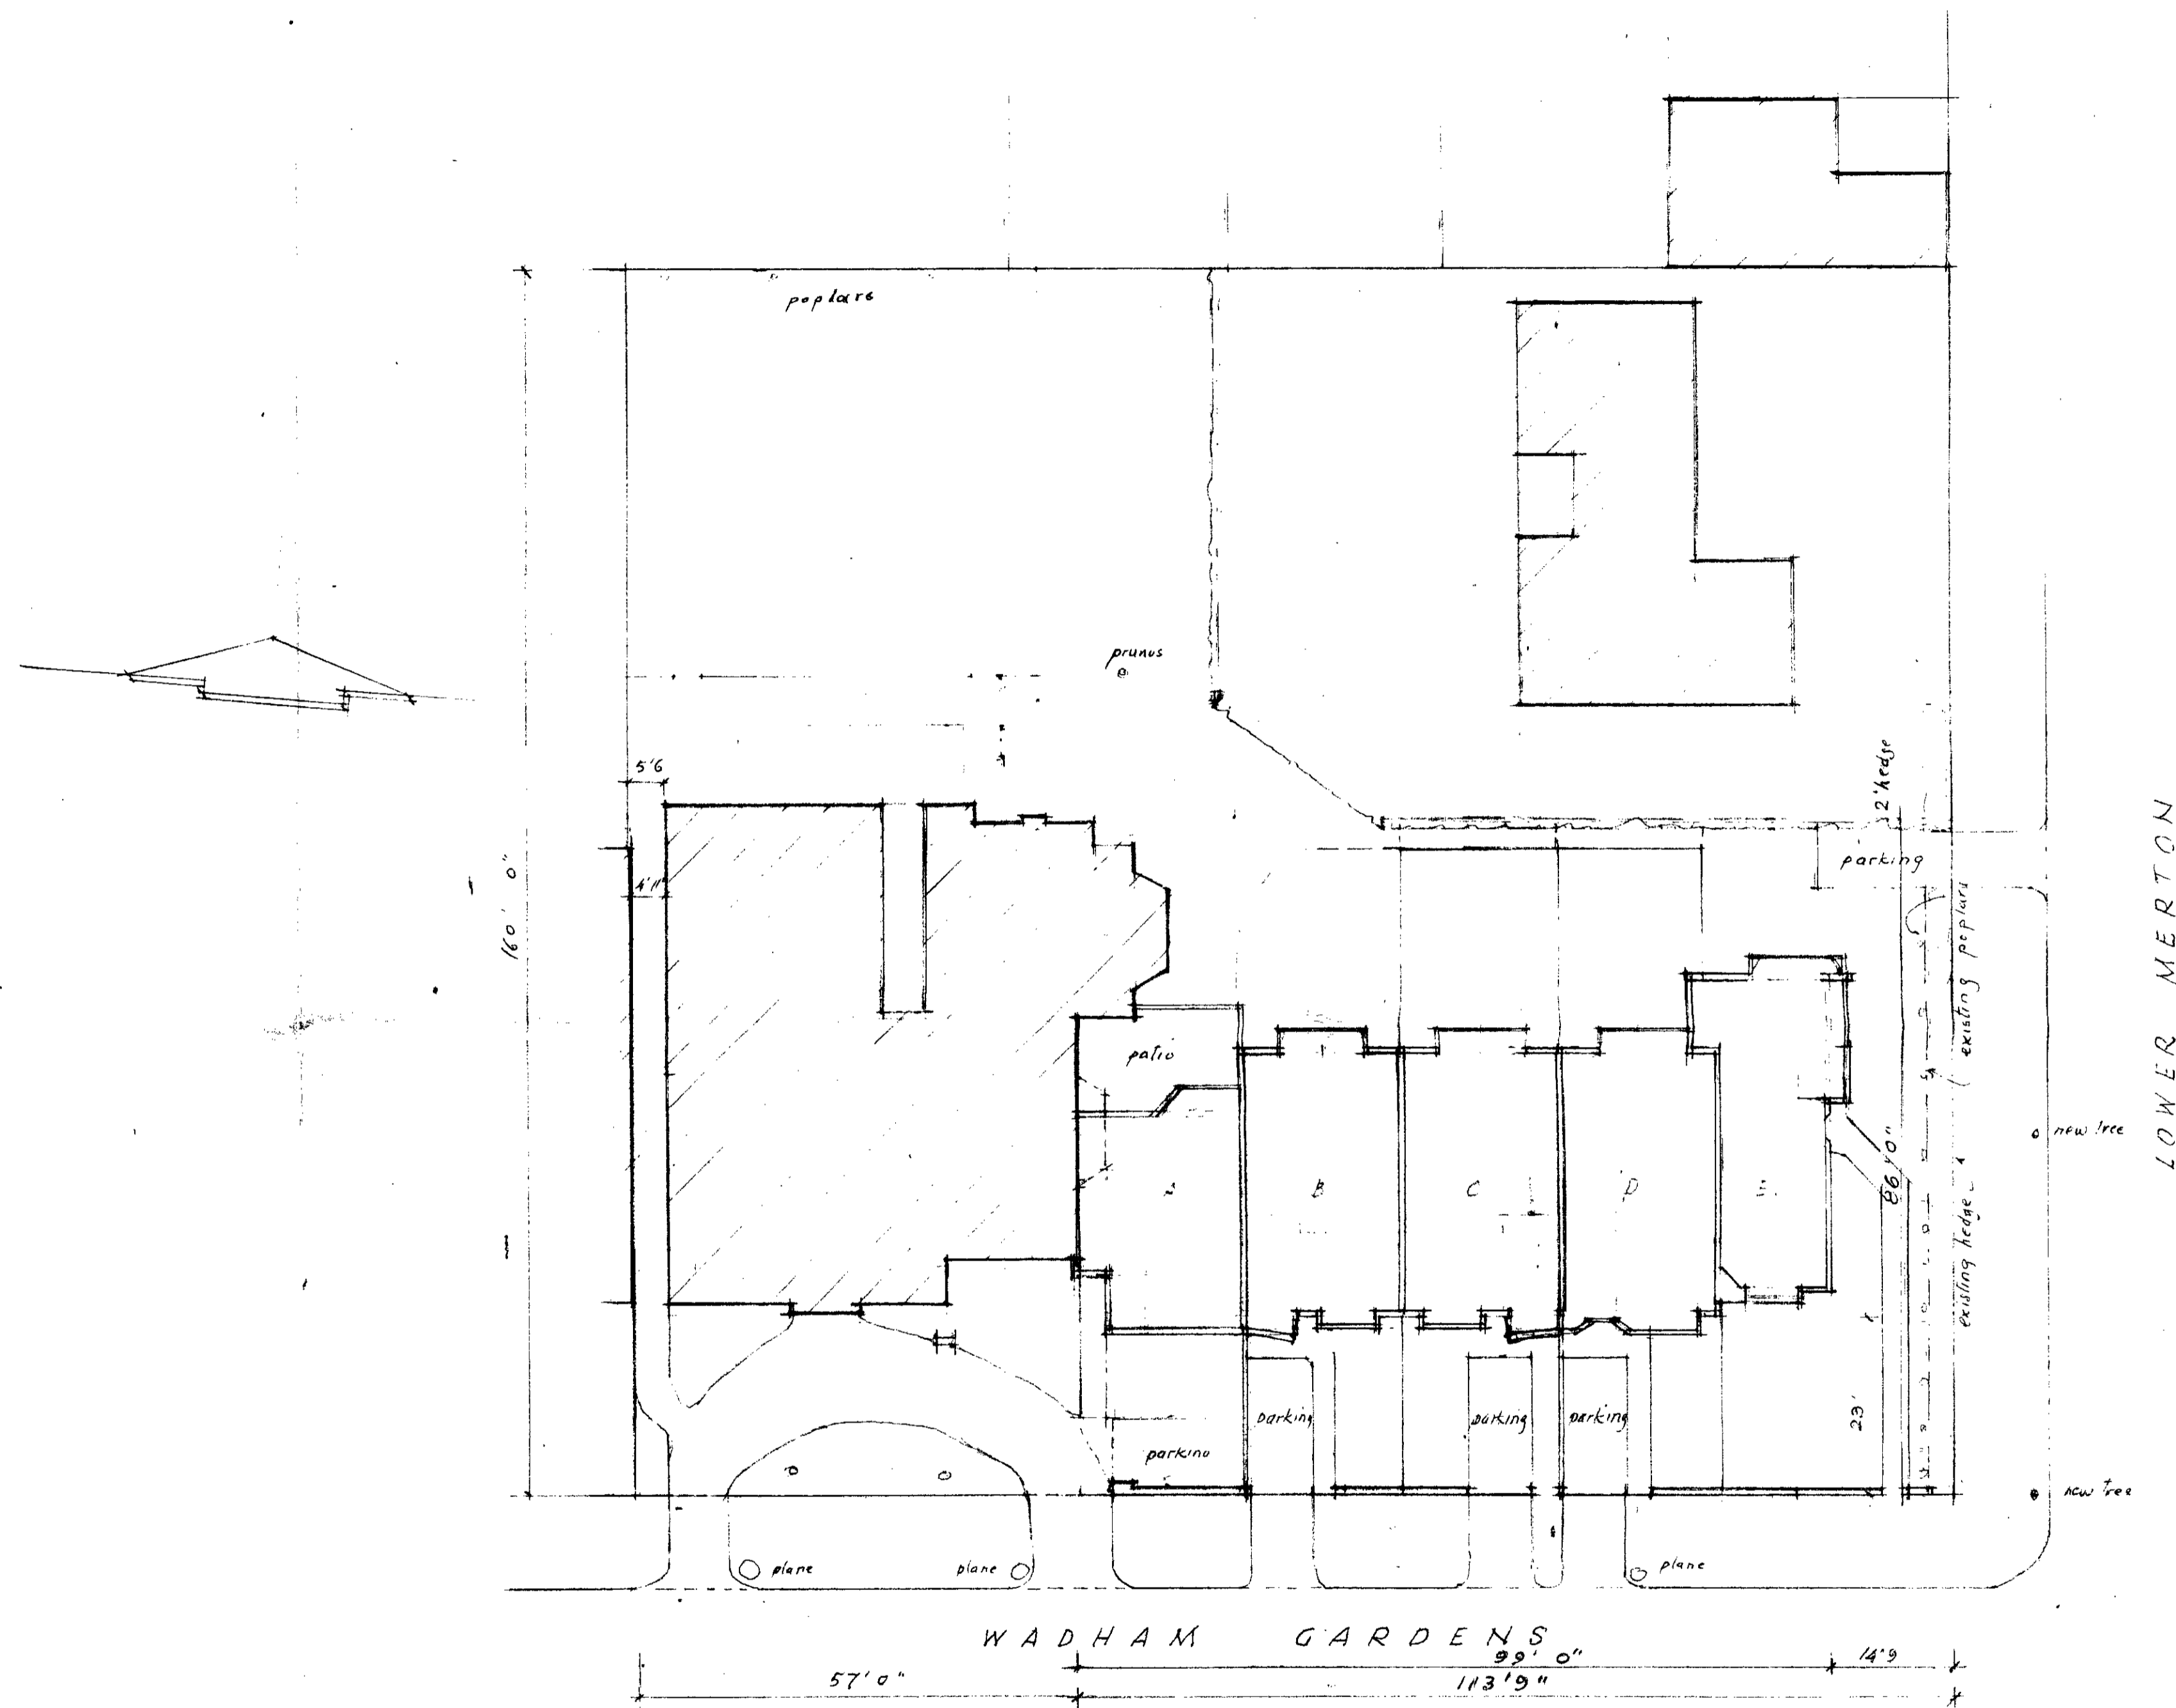

A Negative redrawn. 16.5.84

No.	REVISIONS	DATE

ARCHITECTS
BRADDOCK, MARTIN-SMITH
AND LIPLY, A/F/A.R.I.B.A.
THE WEST GALLERY, ST. JOHN'S CHURCH,
ST. JOHN'S WOOD, N.W.8.
TEL. 01-722 4537 & 2853

PROJECT
19 WADHAM
GARDENS, LONDON.

FIVE HOUSES.

DRAWING TITLE
SITE PLAN
TP 8401015

SCALE 1"=16' 0"
DATE 16th May 1984

S	DRAWING NUMBER 645/9 A
B	

LONDON BOROUGH OF CAMDEN
TOWN AND COUNTRY PLANNING ACTS
01 AUG 1984
PLANS ~~NOT APPROVED~~ APPROVED
ON BEHALF OF THE COUNCIL