




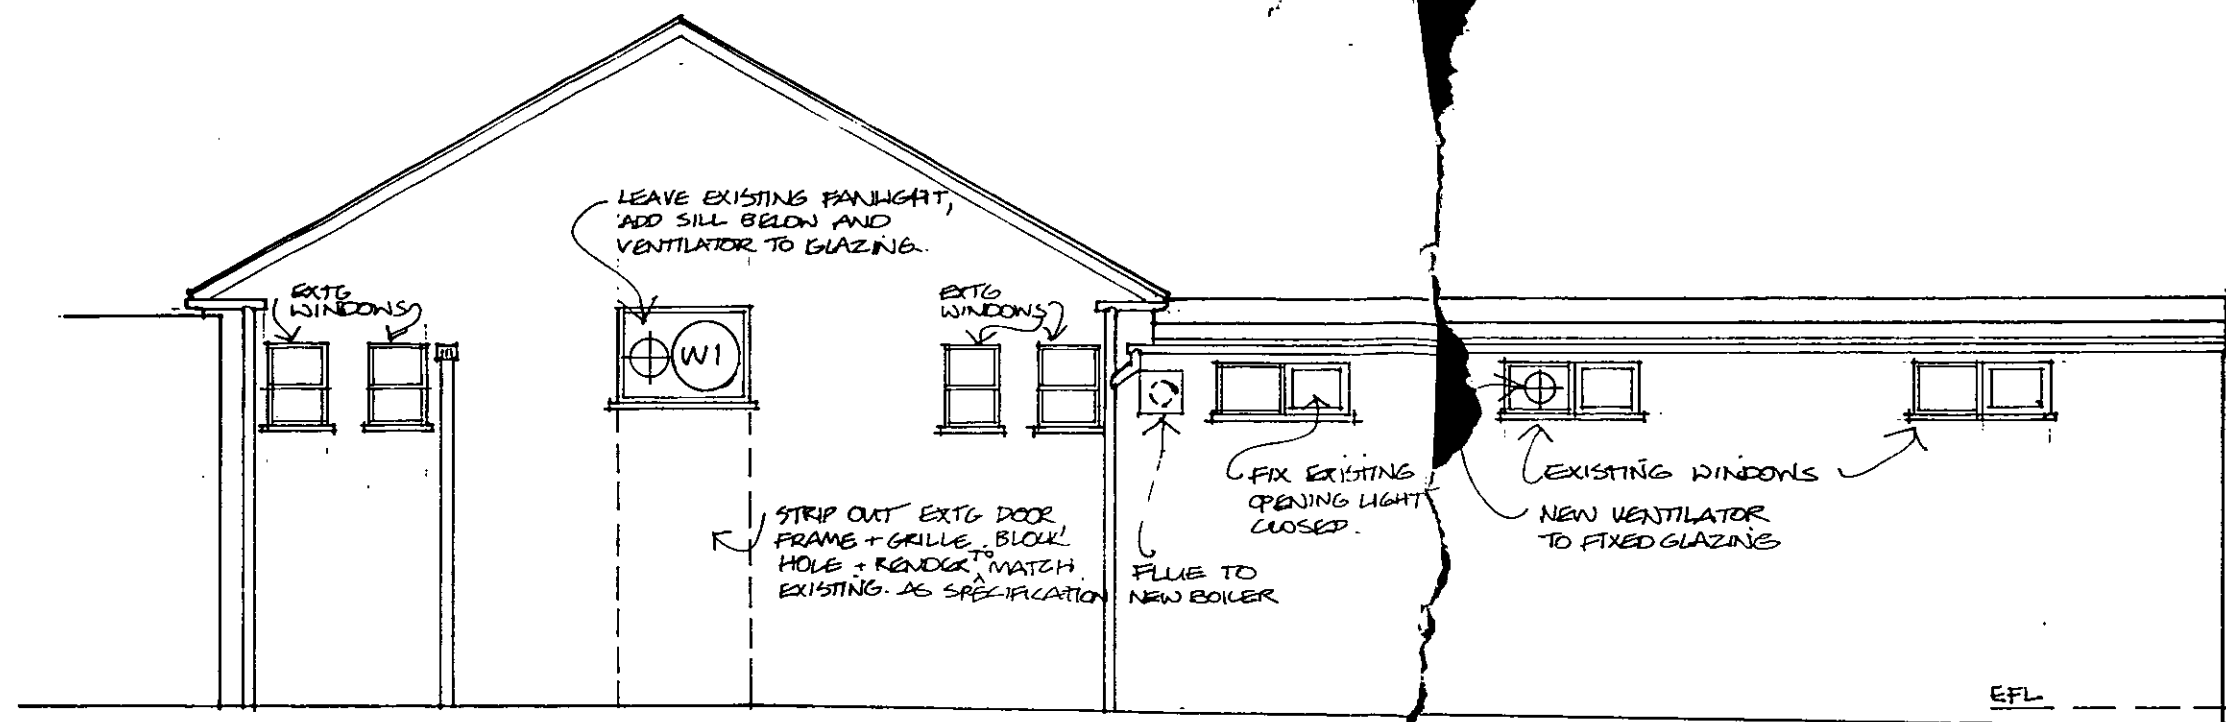


EAST ELEVATION: CASTLEHAVEN RD

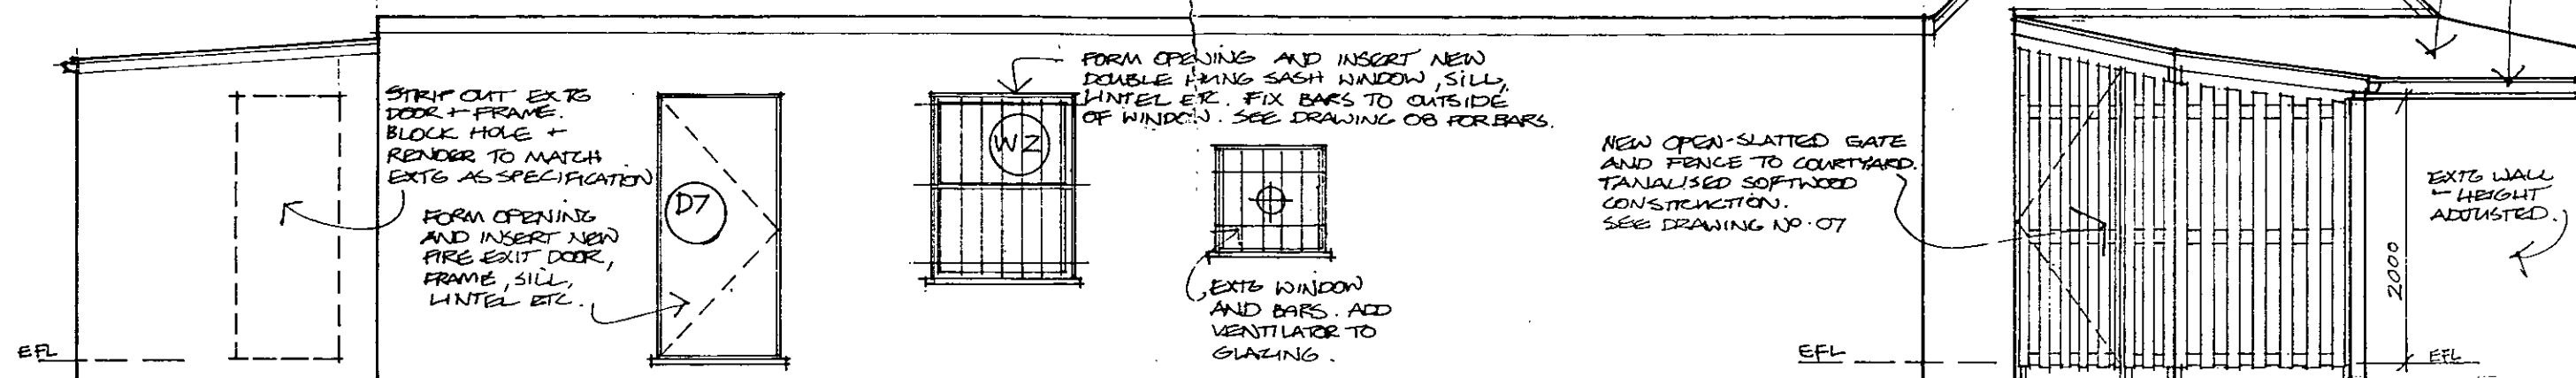

NORTH/WEST ELEVATION: HAWLEY RD

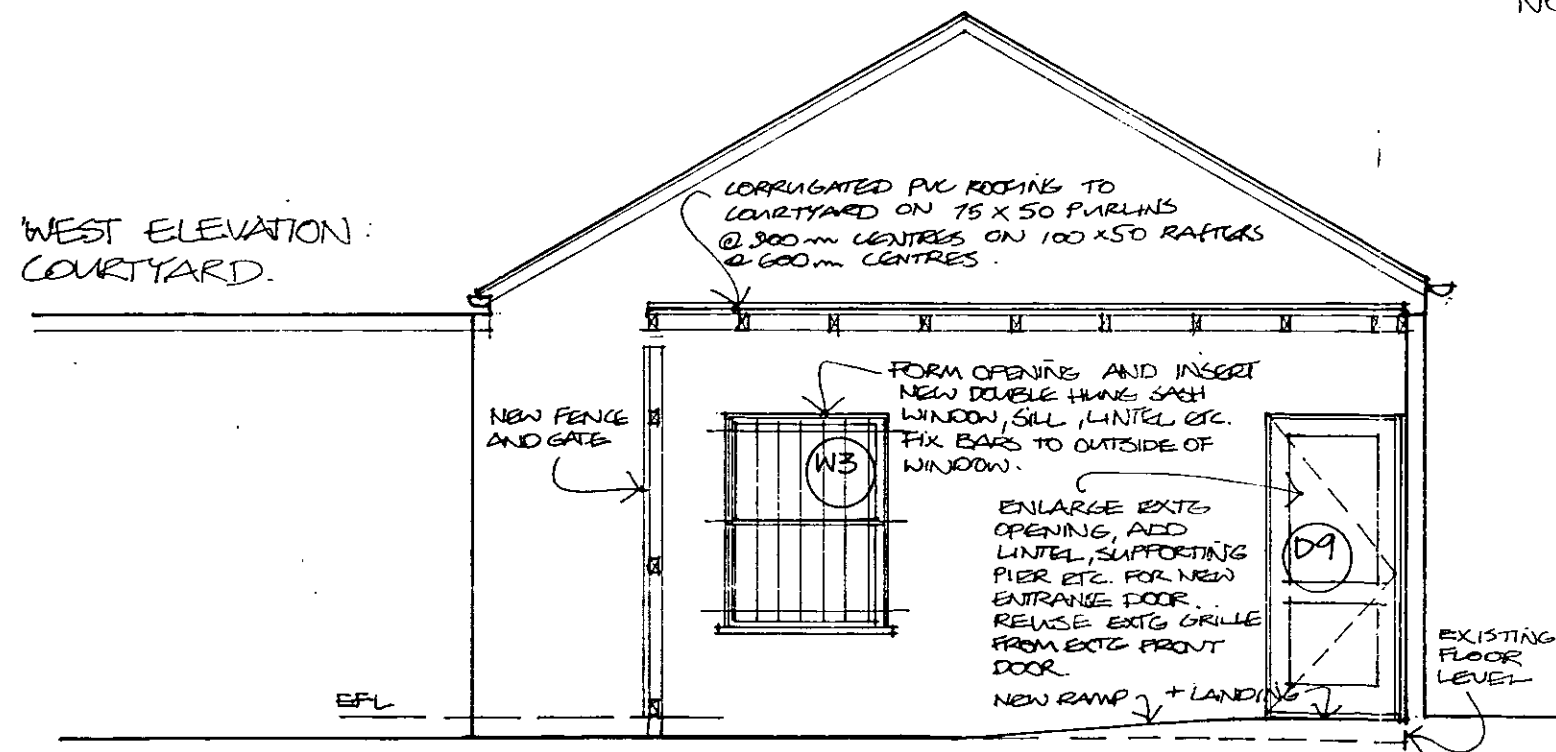

WEST ELEVATION: COURTYARD.

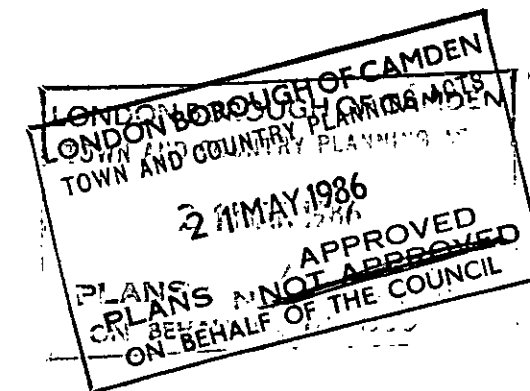

JP 8600601.5

DRAWING: ELEVATIONS SCALE 1:50 NO: 573/06
JOB: ALTERATIONS TO 'PANO WAREHOUSE', CASTLEHAVEN RD, NW1

SUPPORT COMMUNITY BUILDING DESIGN LTD,
54-58 TANNER ST, LONDON SE1 3PH TEL: 403 4638