



CHALGROVE ESTATES P.L.C.
PROPOSED DEVELOPMENT
AT
20-26 CASTLEHAVEN RD NW.1

AERIAL VIEW
DRAWN DN BENTLEY RIBA
DRWG NO 104/4

TP 3602341




ELEVATION TO HAWLEY ROAD




ELEVATION TO CASTLEHAVEN ROAD



REAR ELEVATION

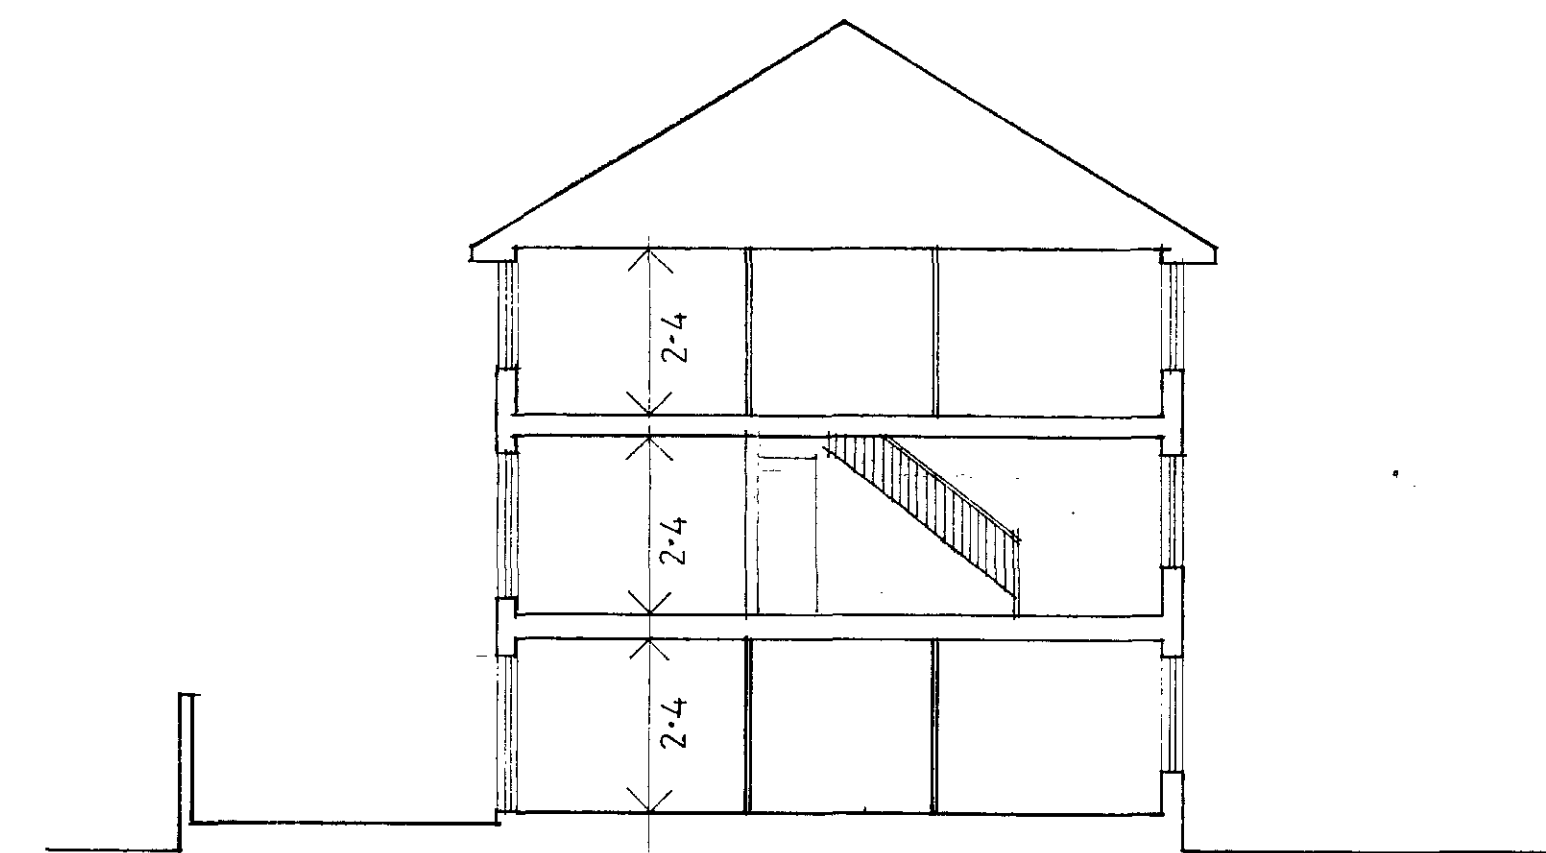


TYPICAL SECTION

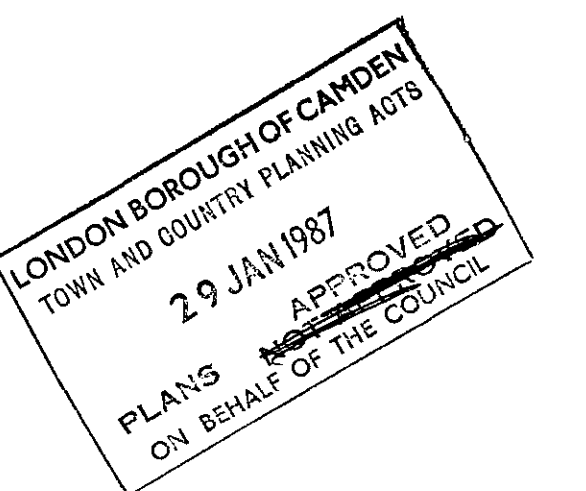


CHALGROVE ESTATES P.L.C.
PROPOSED DEVELOPMENT
AT
20-26 CASTLEHAVEN RD NW1.

ELEVATIONS
SCALE 1:100
DRAWN D N BENTLEY RIBA
DRWG NO 104/3


502341

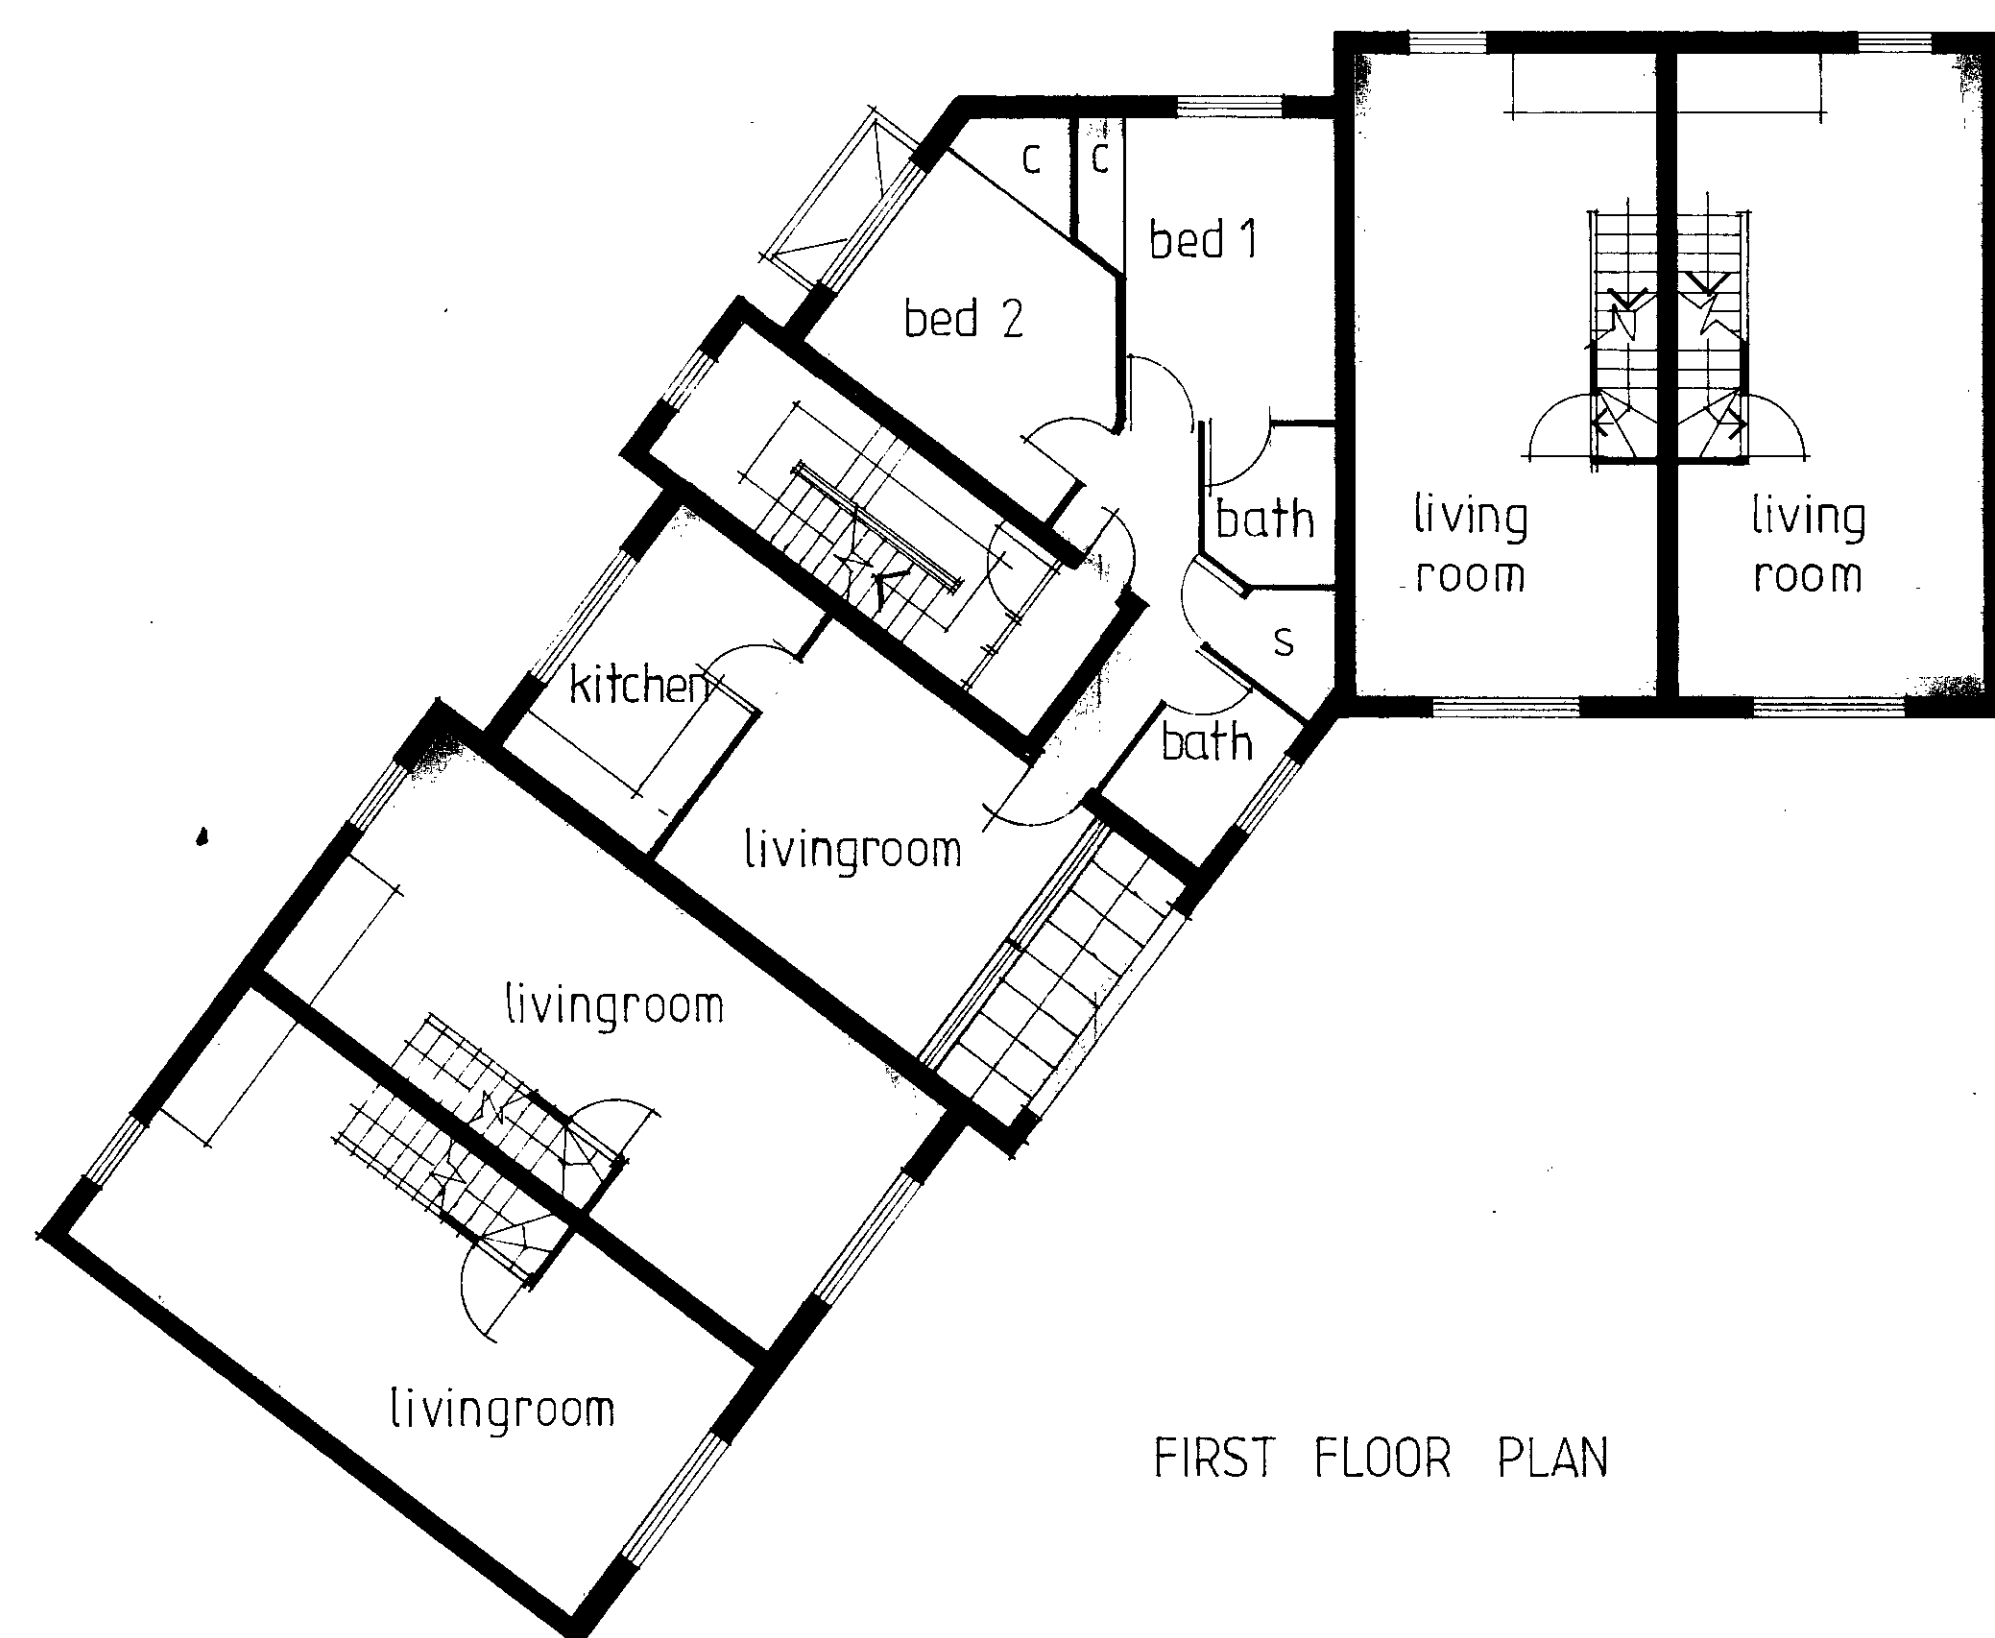


FIRST FLOOR PLAN

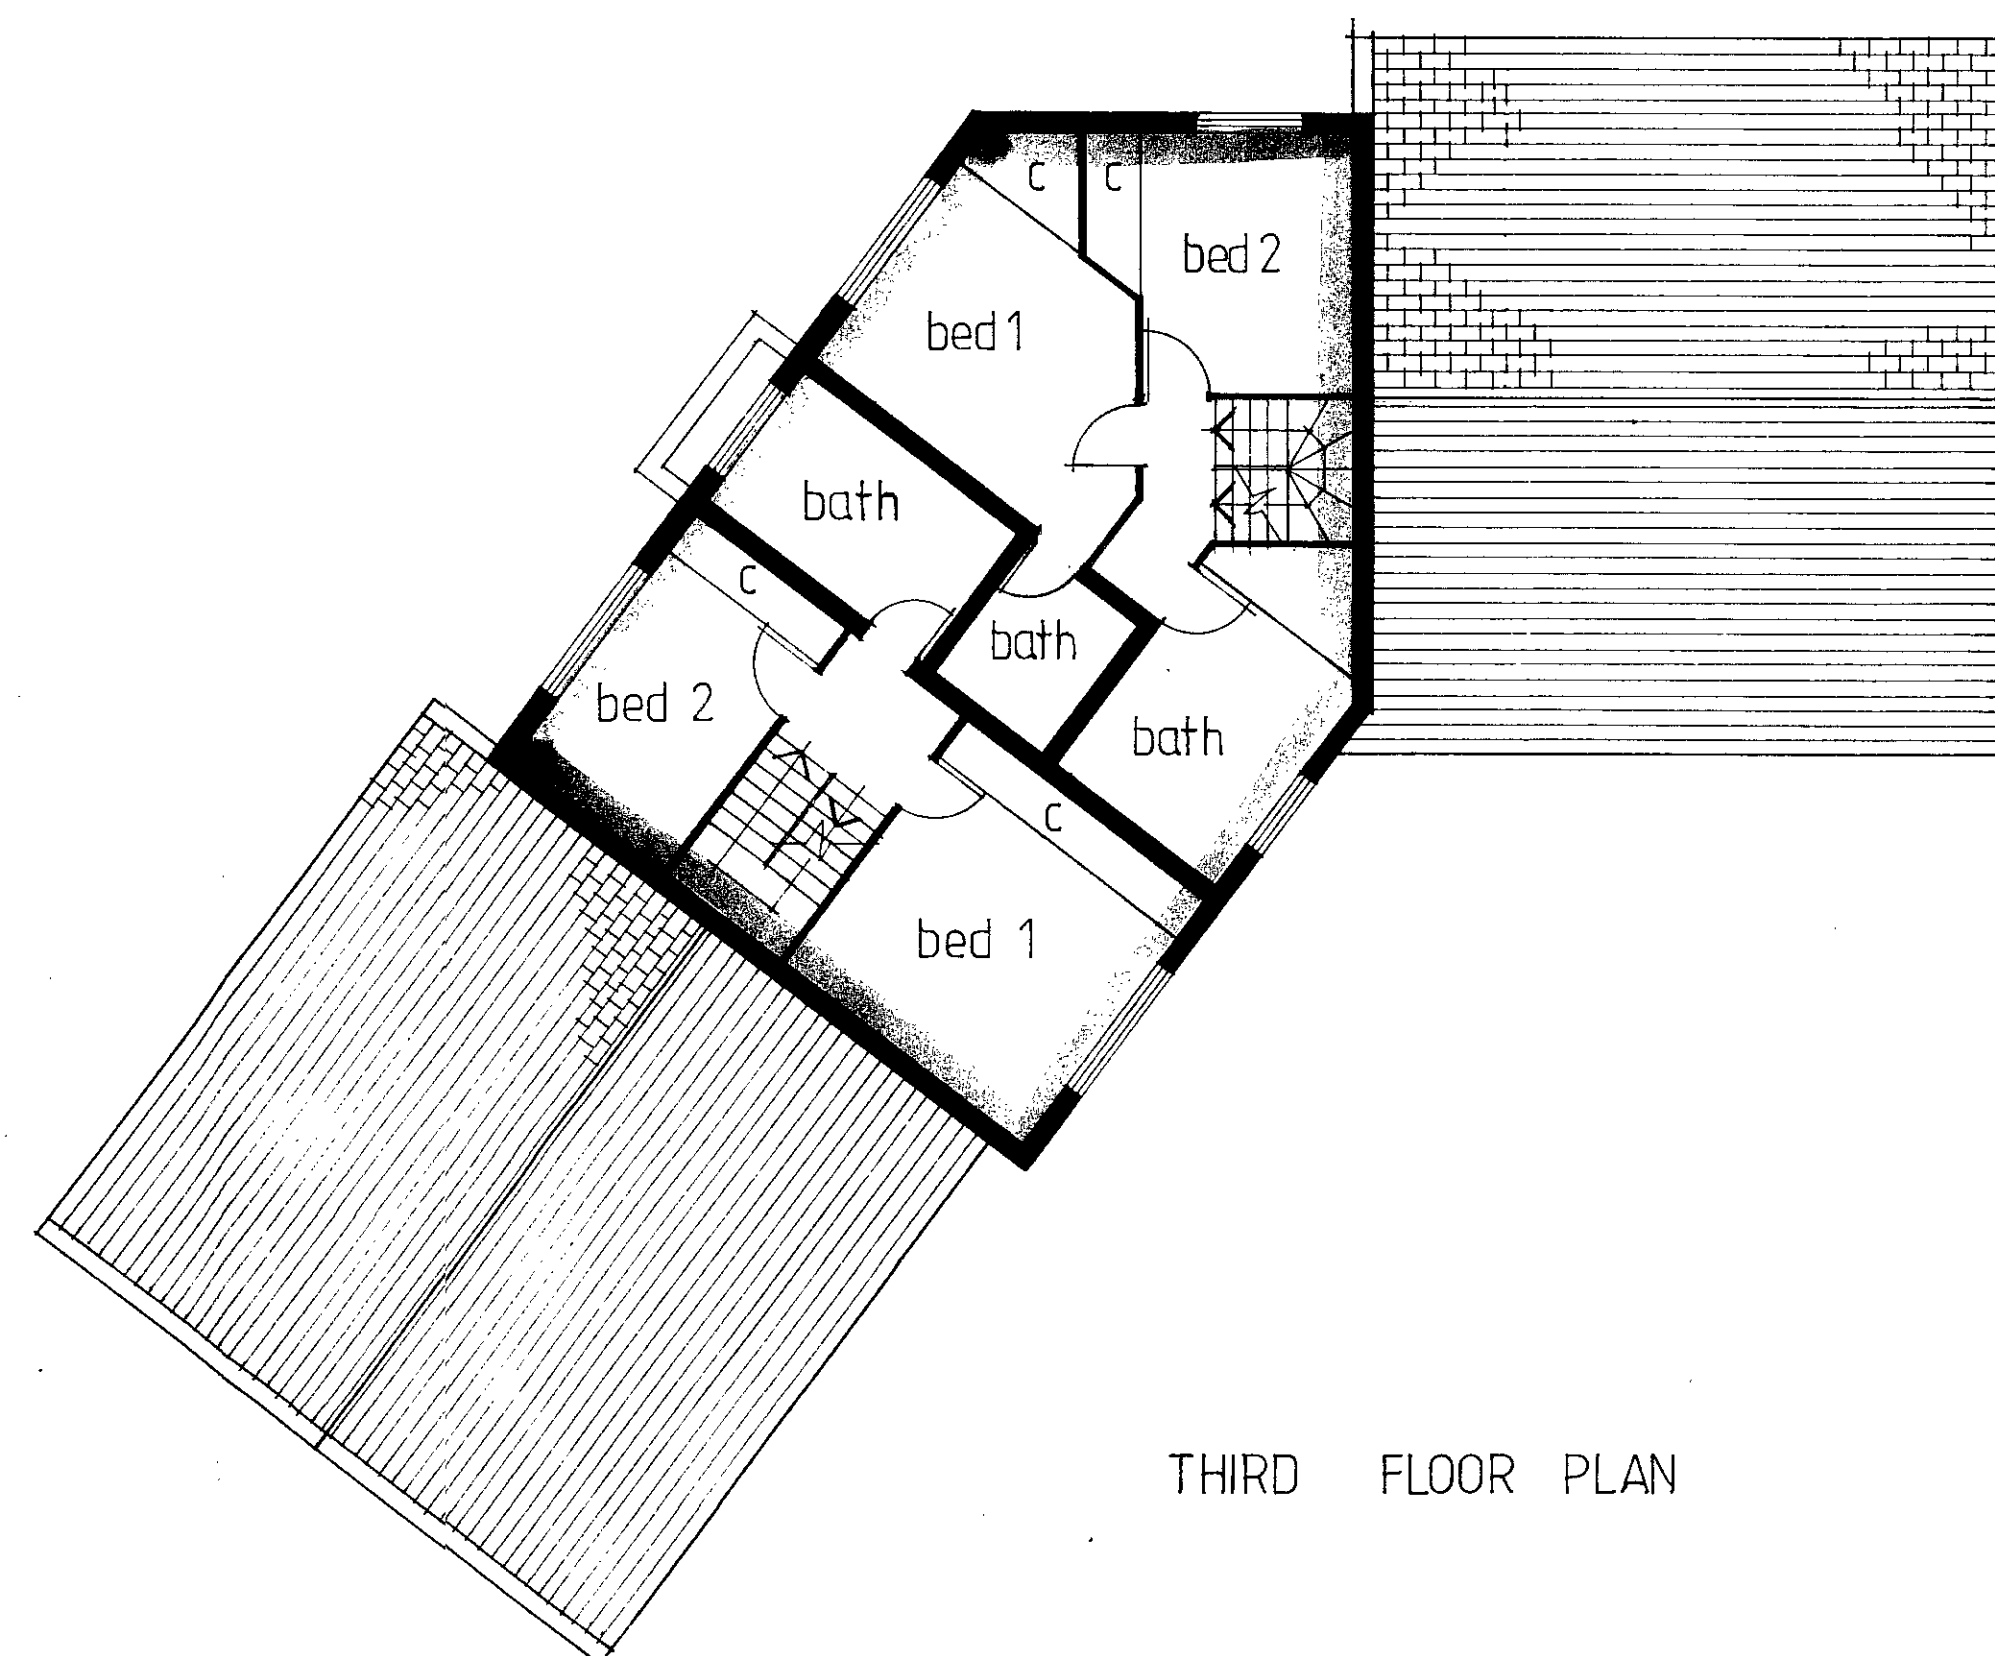

THIRD FLOOR PLAN

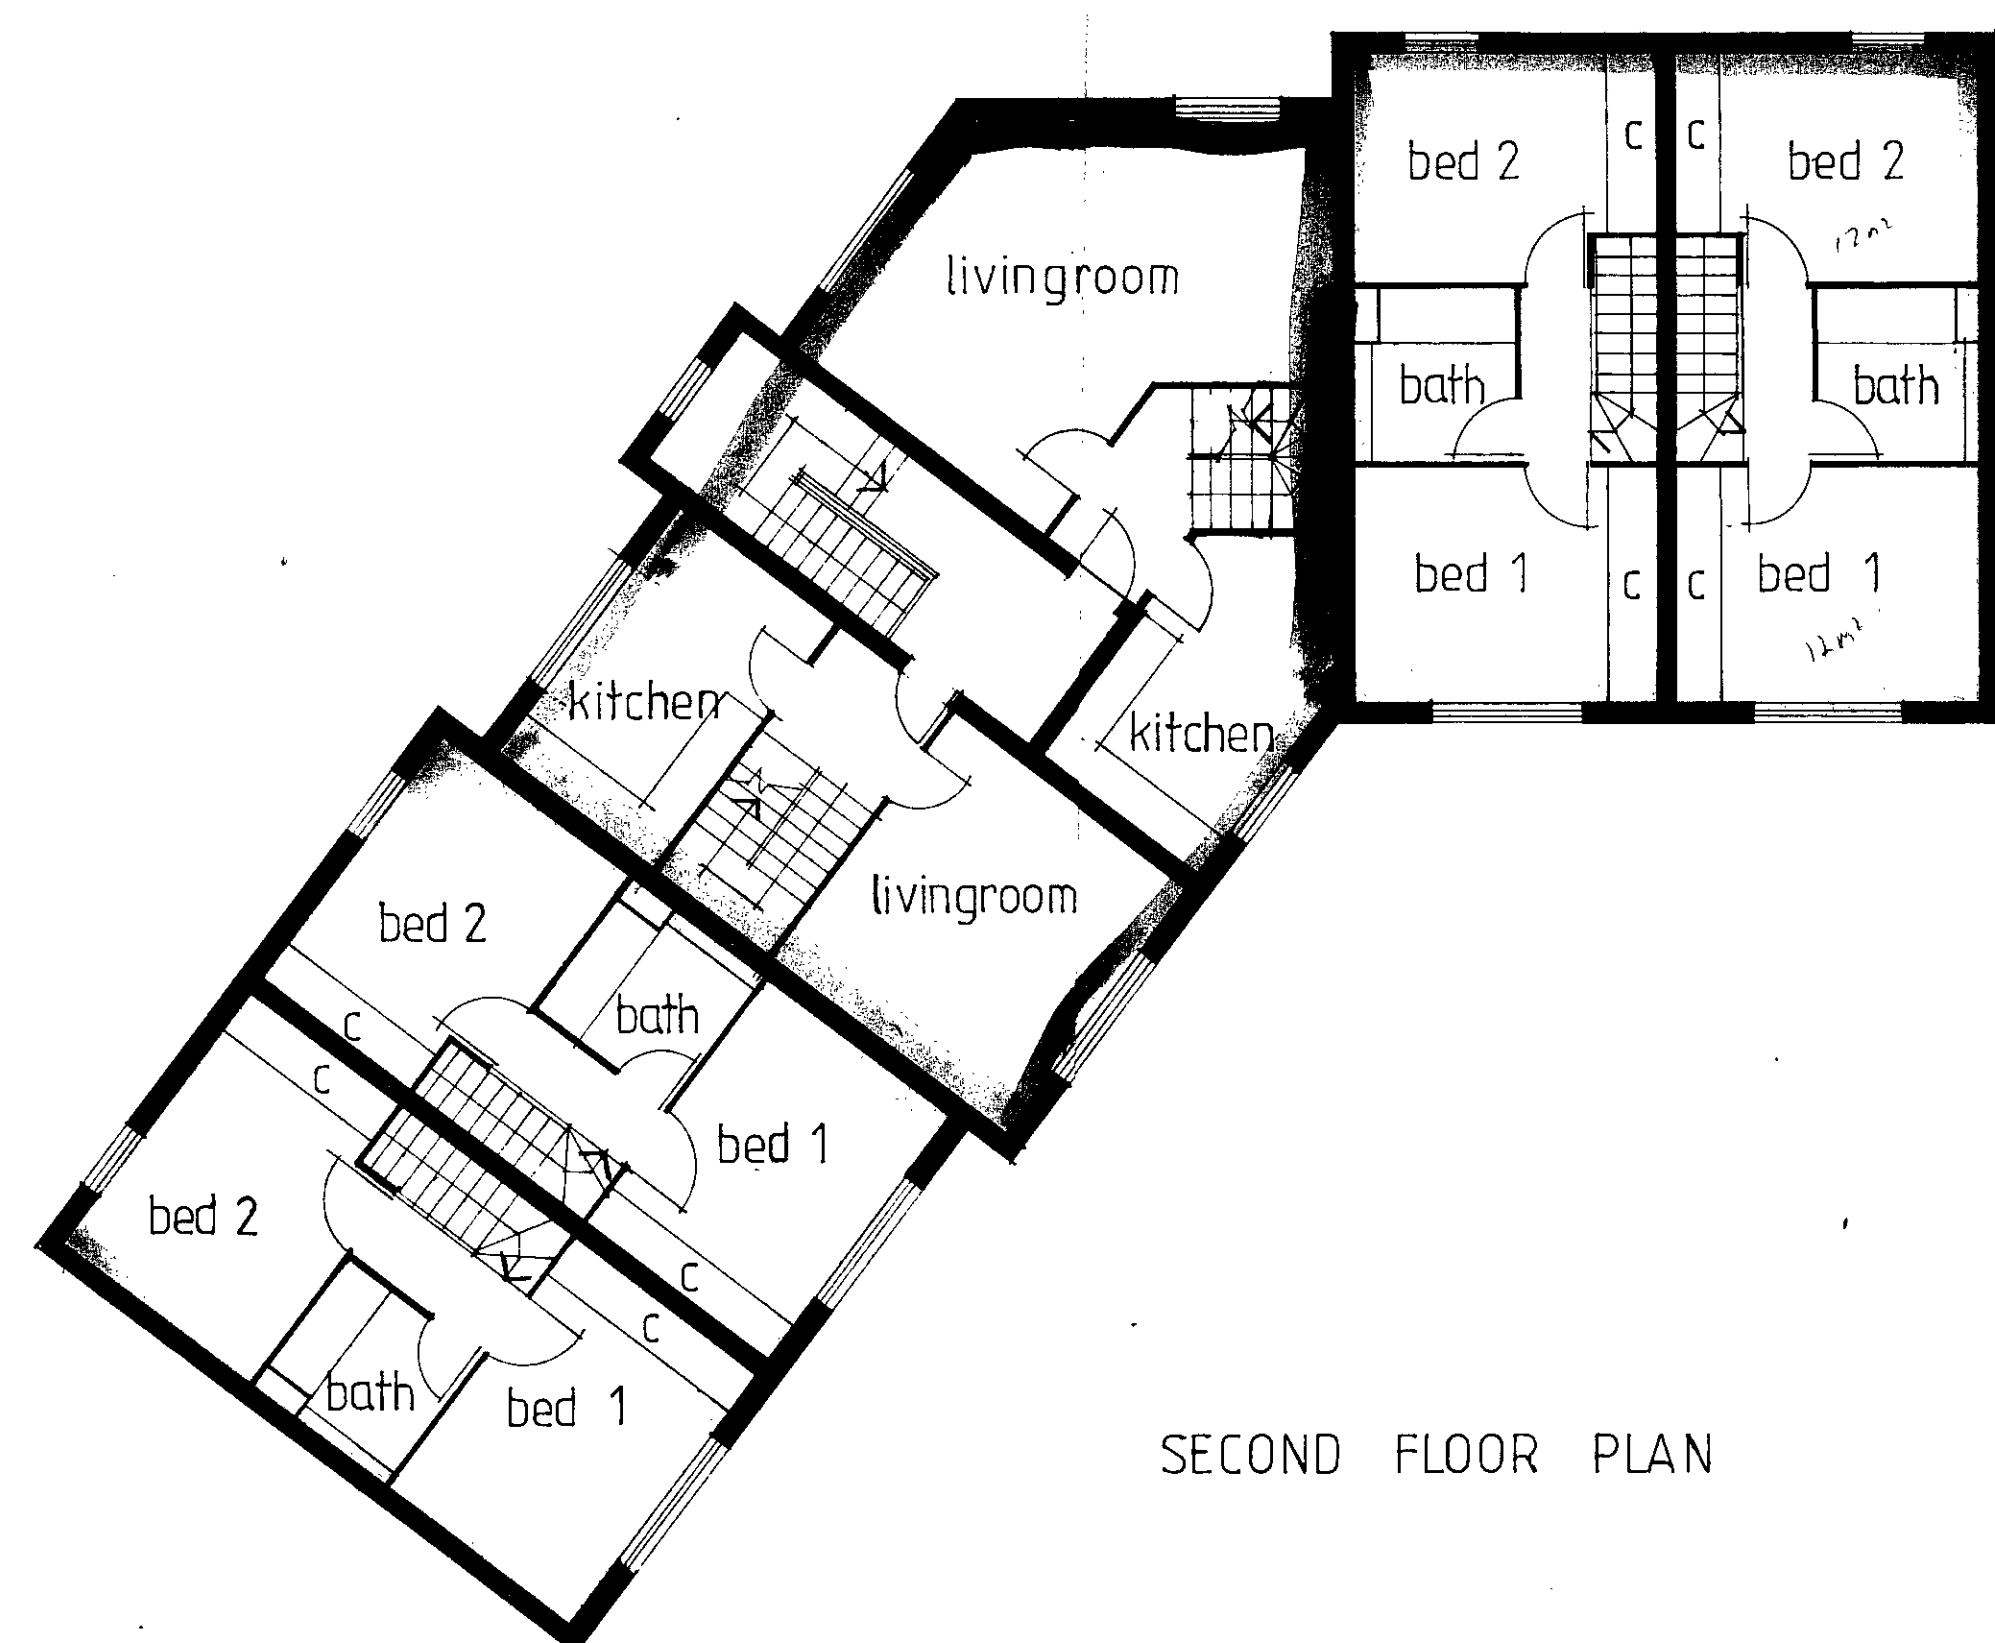

SECOND FLOOR PLAN

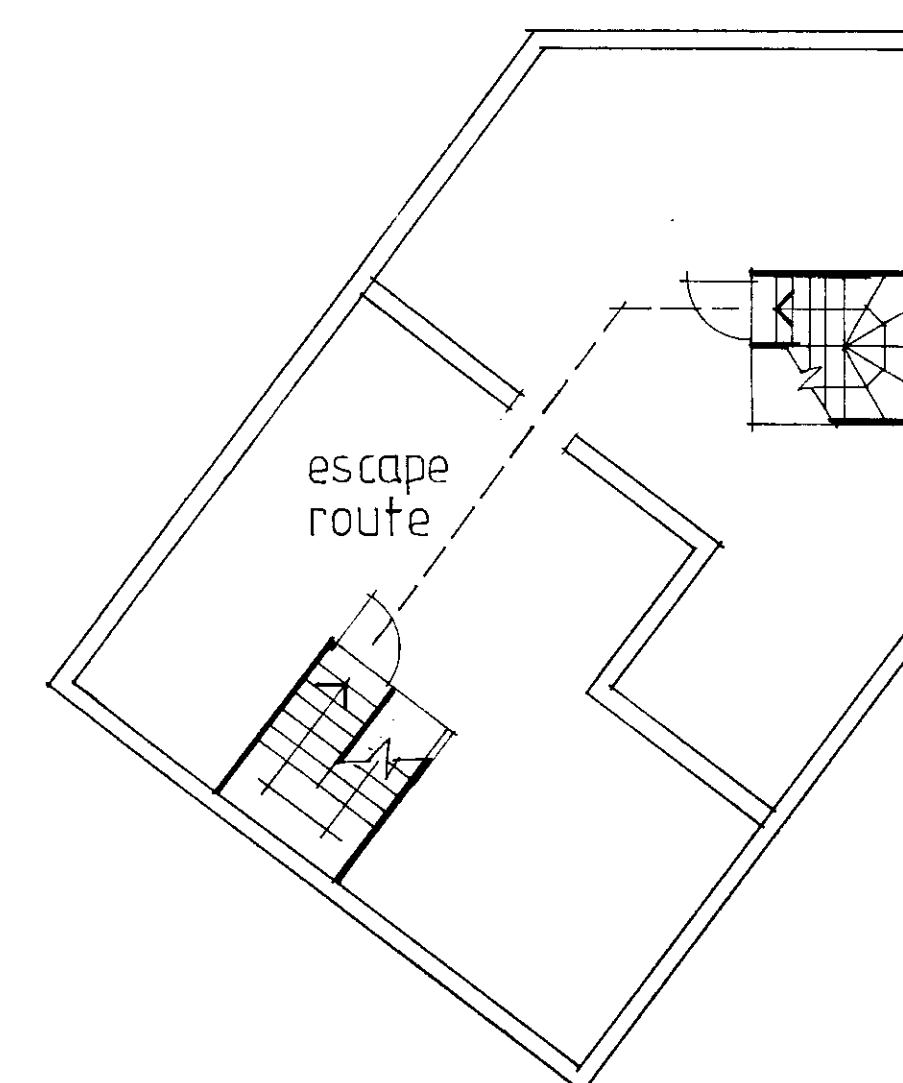

FOURTH FLOOR PLAN



CHALGROVE ESTATES P.L.C.
PROPOSED DEVELOPMENT
AT
20-26 CASTLEHAVEN RD N.W.1.

FIRST TO FOURTH FLOOR PLANS
SCALE 1:100
DRAWN D.N.BENTLEY RIBA
DRWG No 104/2