

Notes
 All dimensions are to be checked on site. Any discrepancies are to be reported to the Architect before work commences. Figured dimensions are to be taken in preference to scaled dimensions.

A	Date	Revisions

**TAYLOR
 WILLIAMS**
 KIRKALDY HOUSE, 99 SOUTHWARK STREET
 LONDON SE1 0JF - 04-261-0308


TP 8700590

Job title
**56 COMPAYNE GONS
 LONDON NW6**


Drawing title
EXISTING PLANS

Scale 1:50
 Date Oct 86 Drawn by KZT


Drawing number
671/GA/2

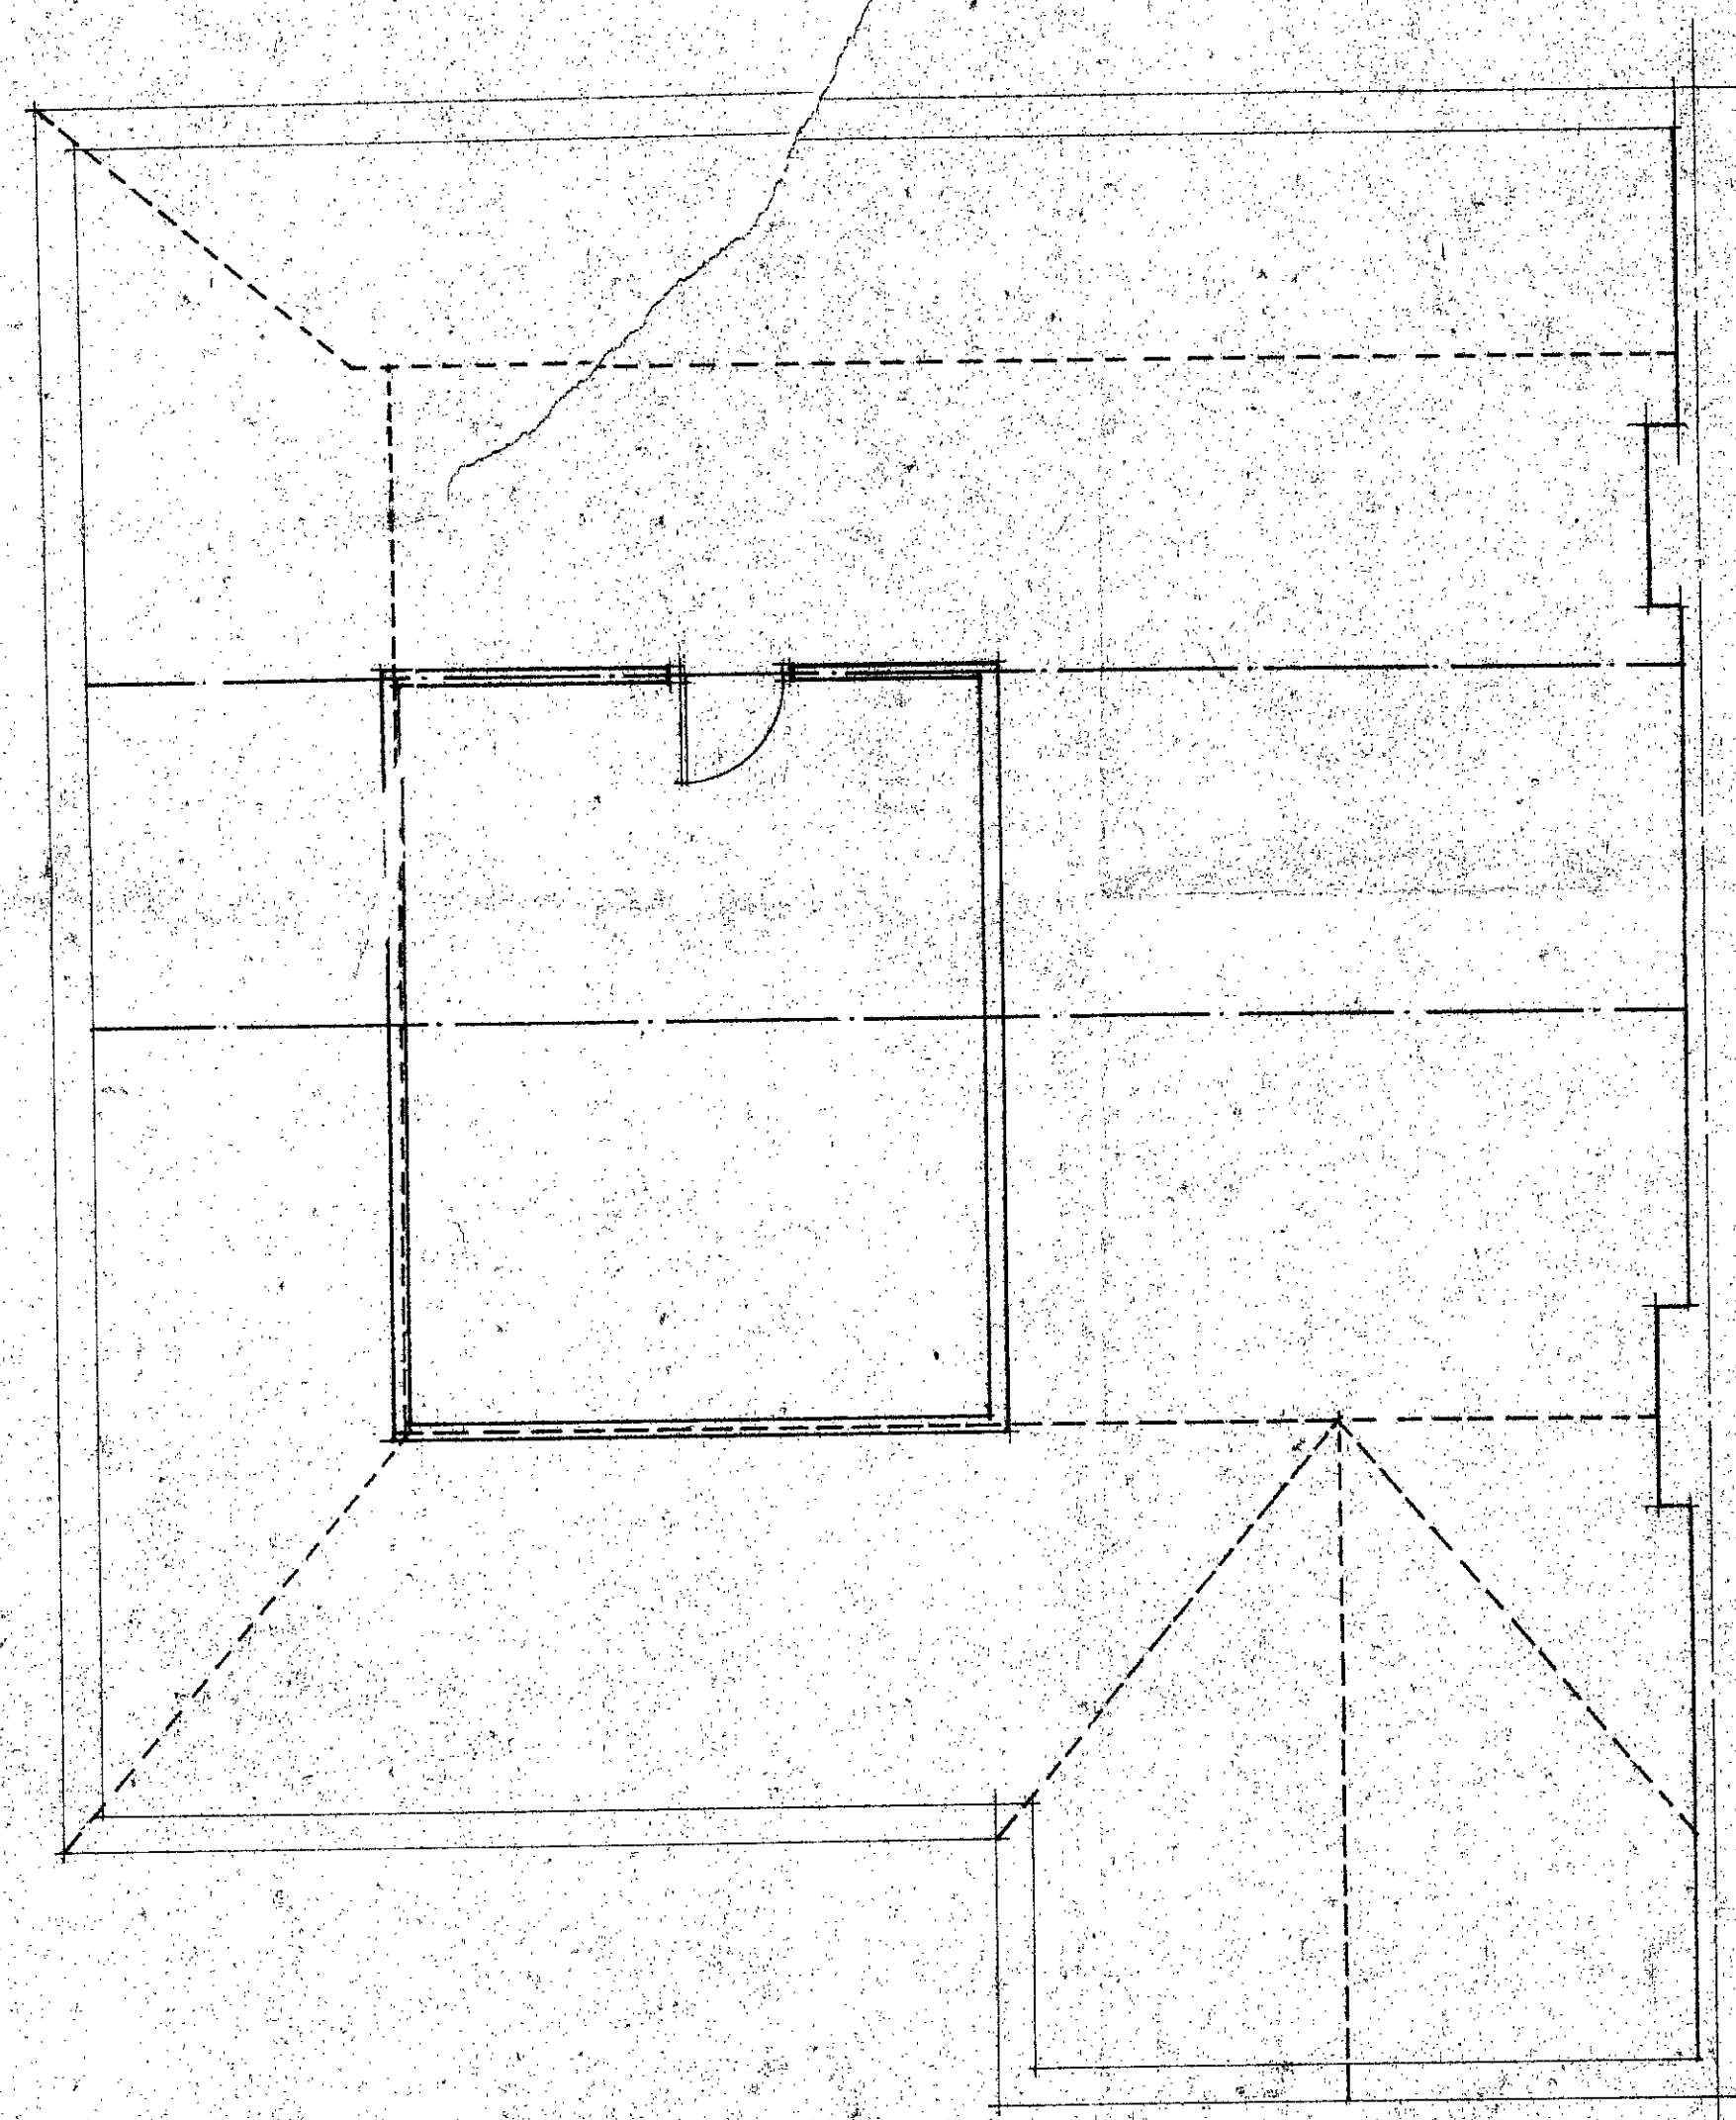


THIRD

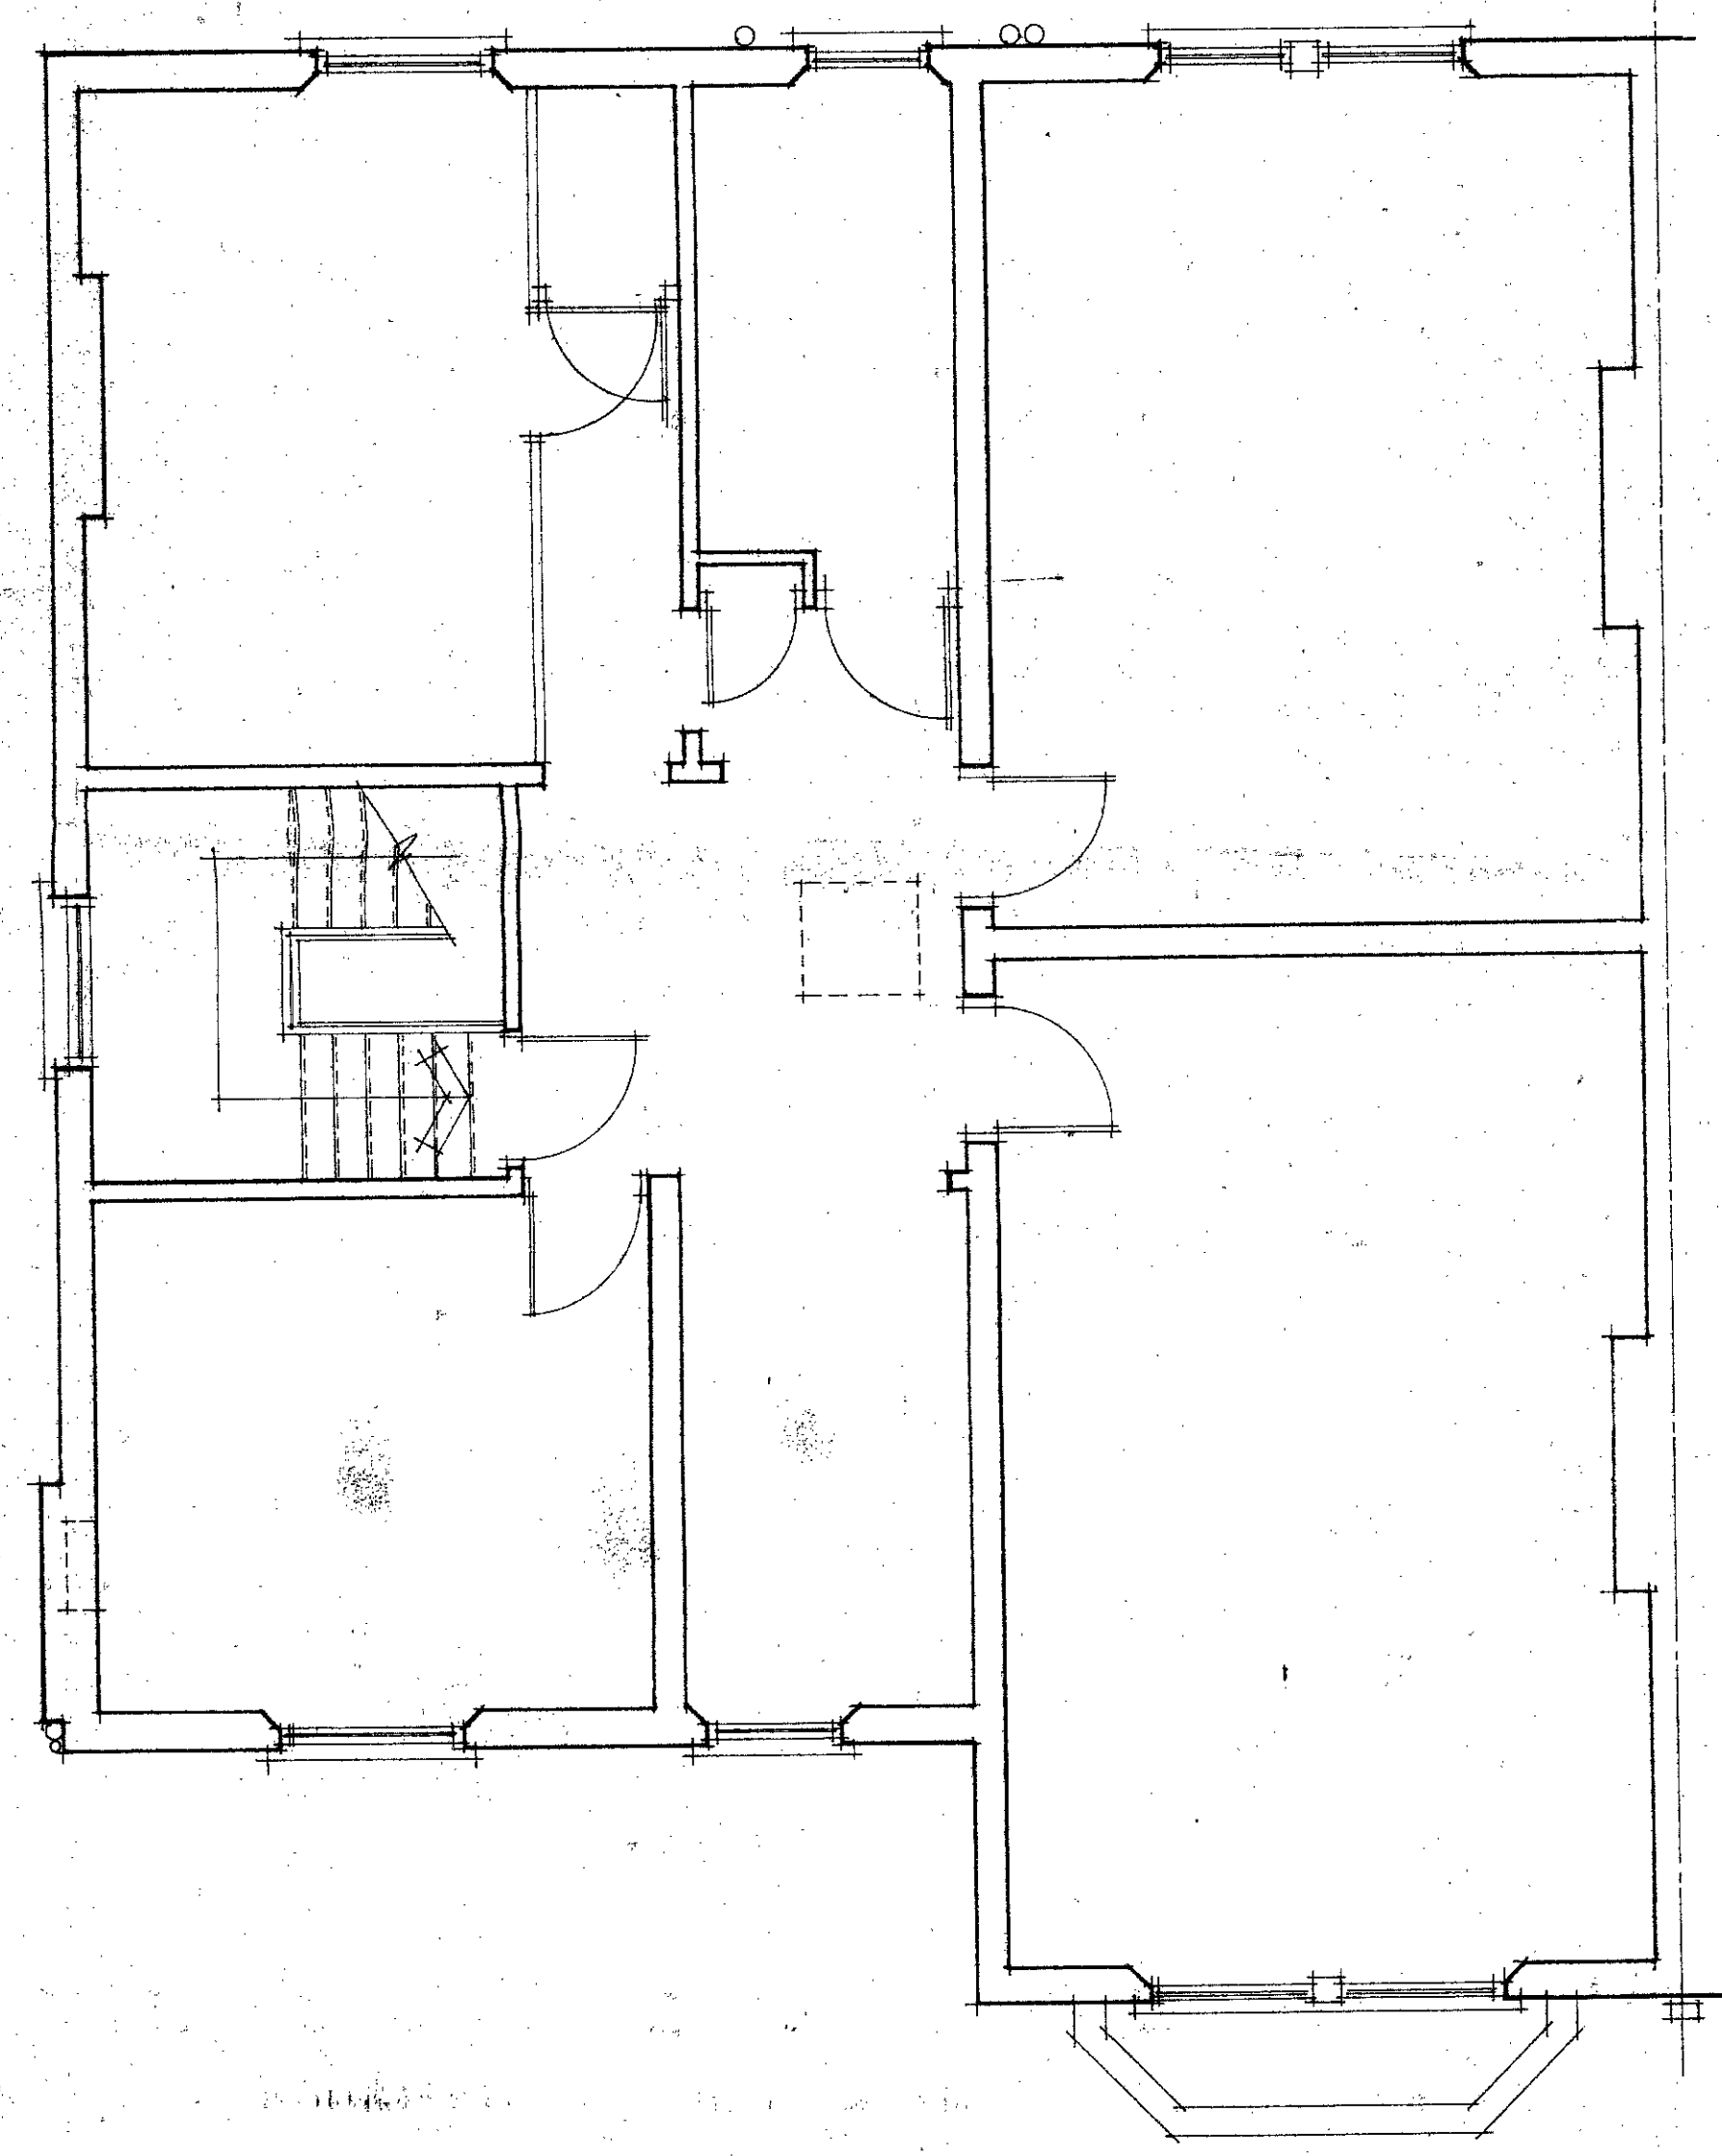

SECOND

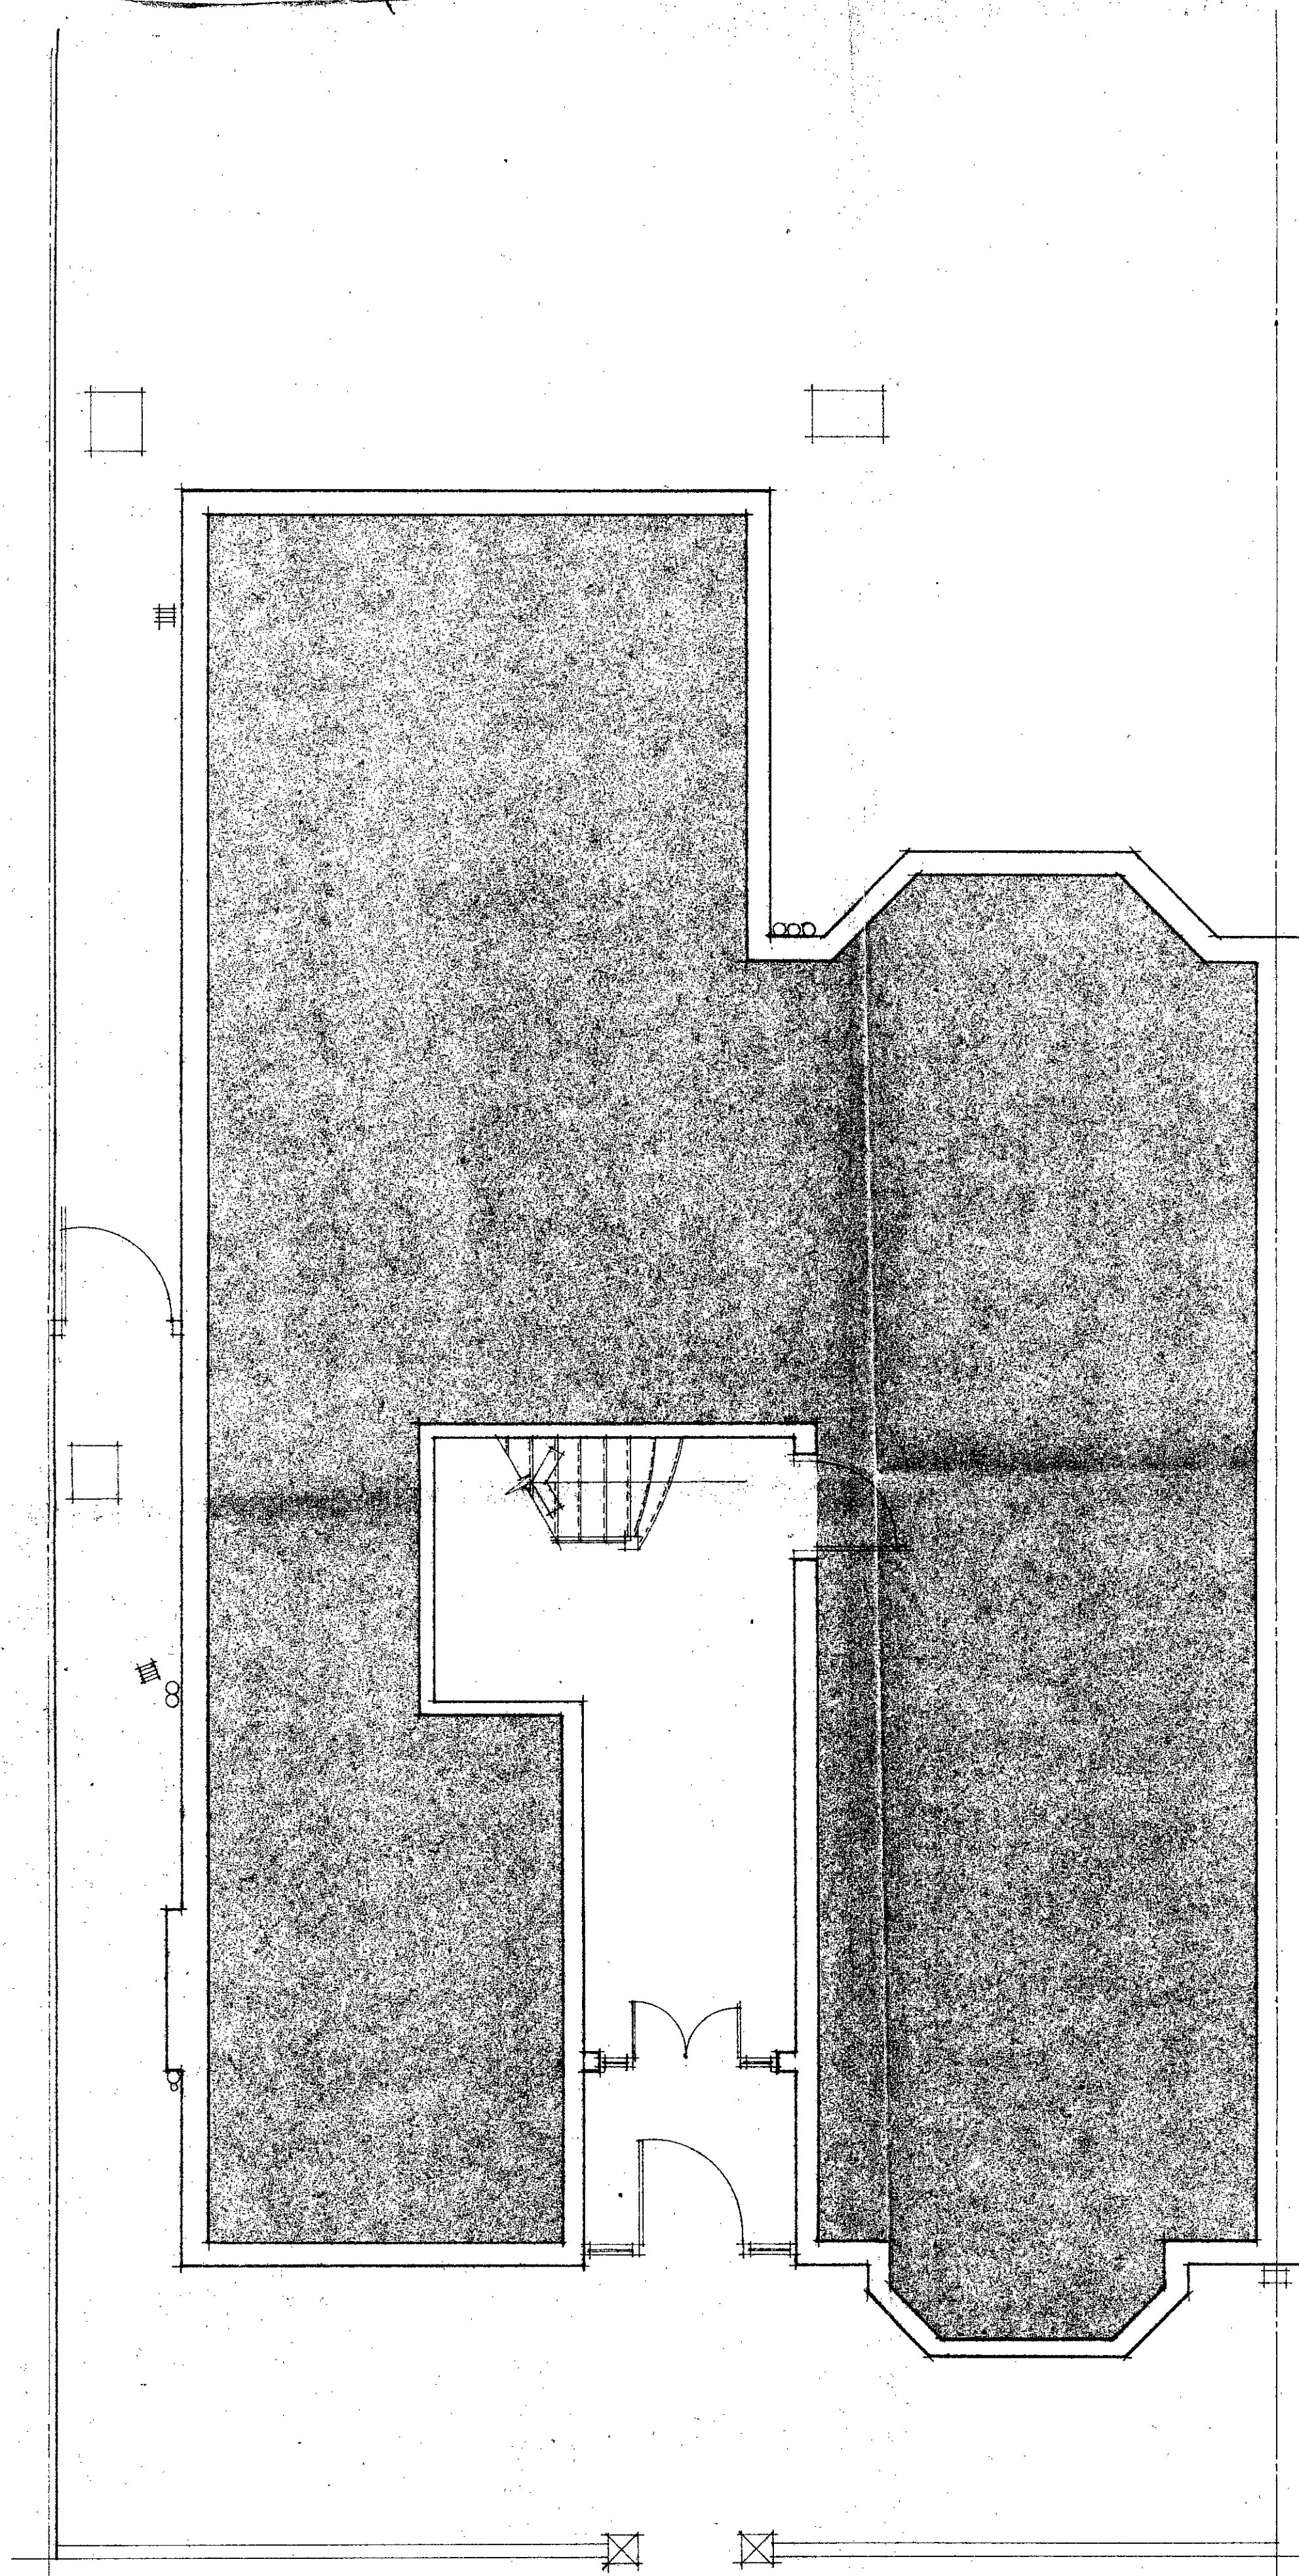

GROUND

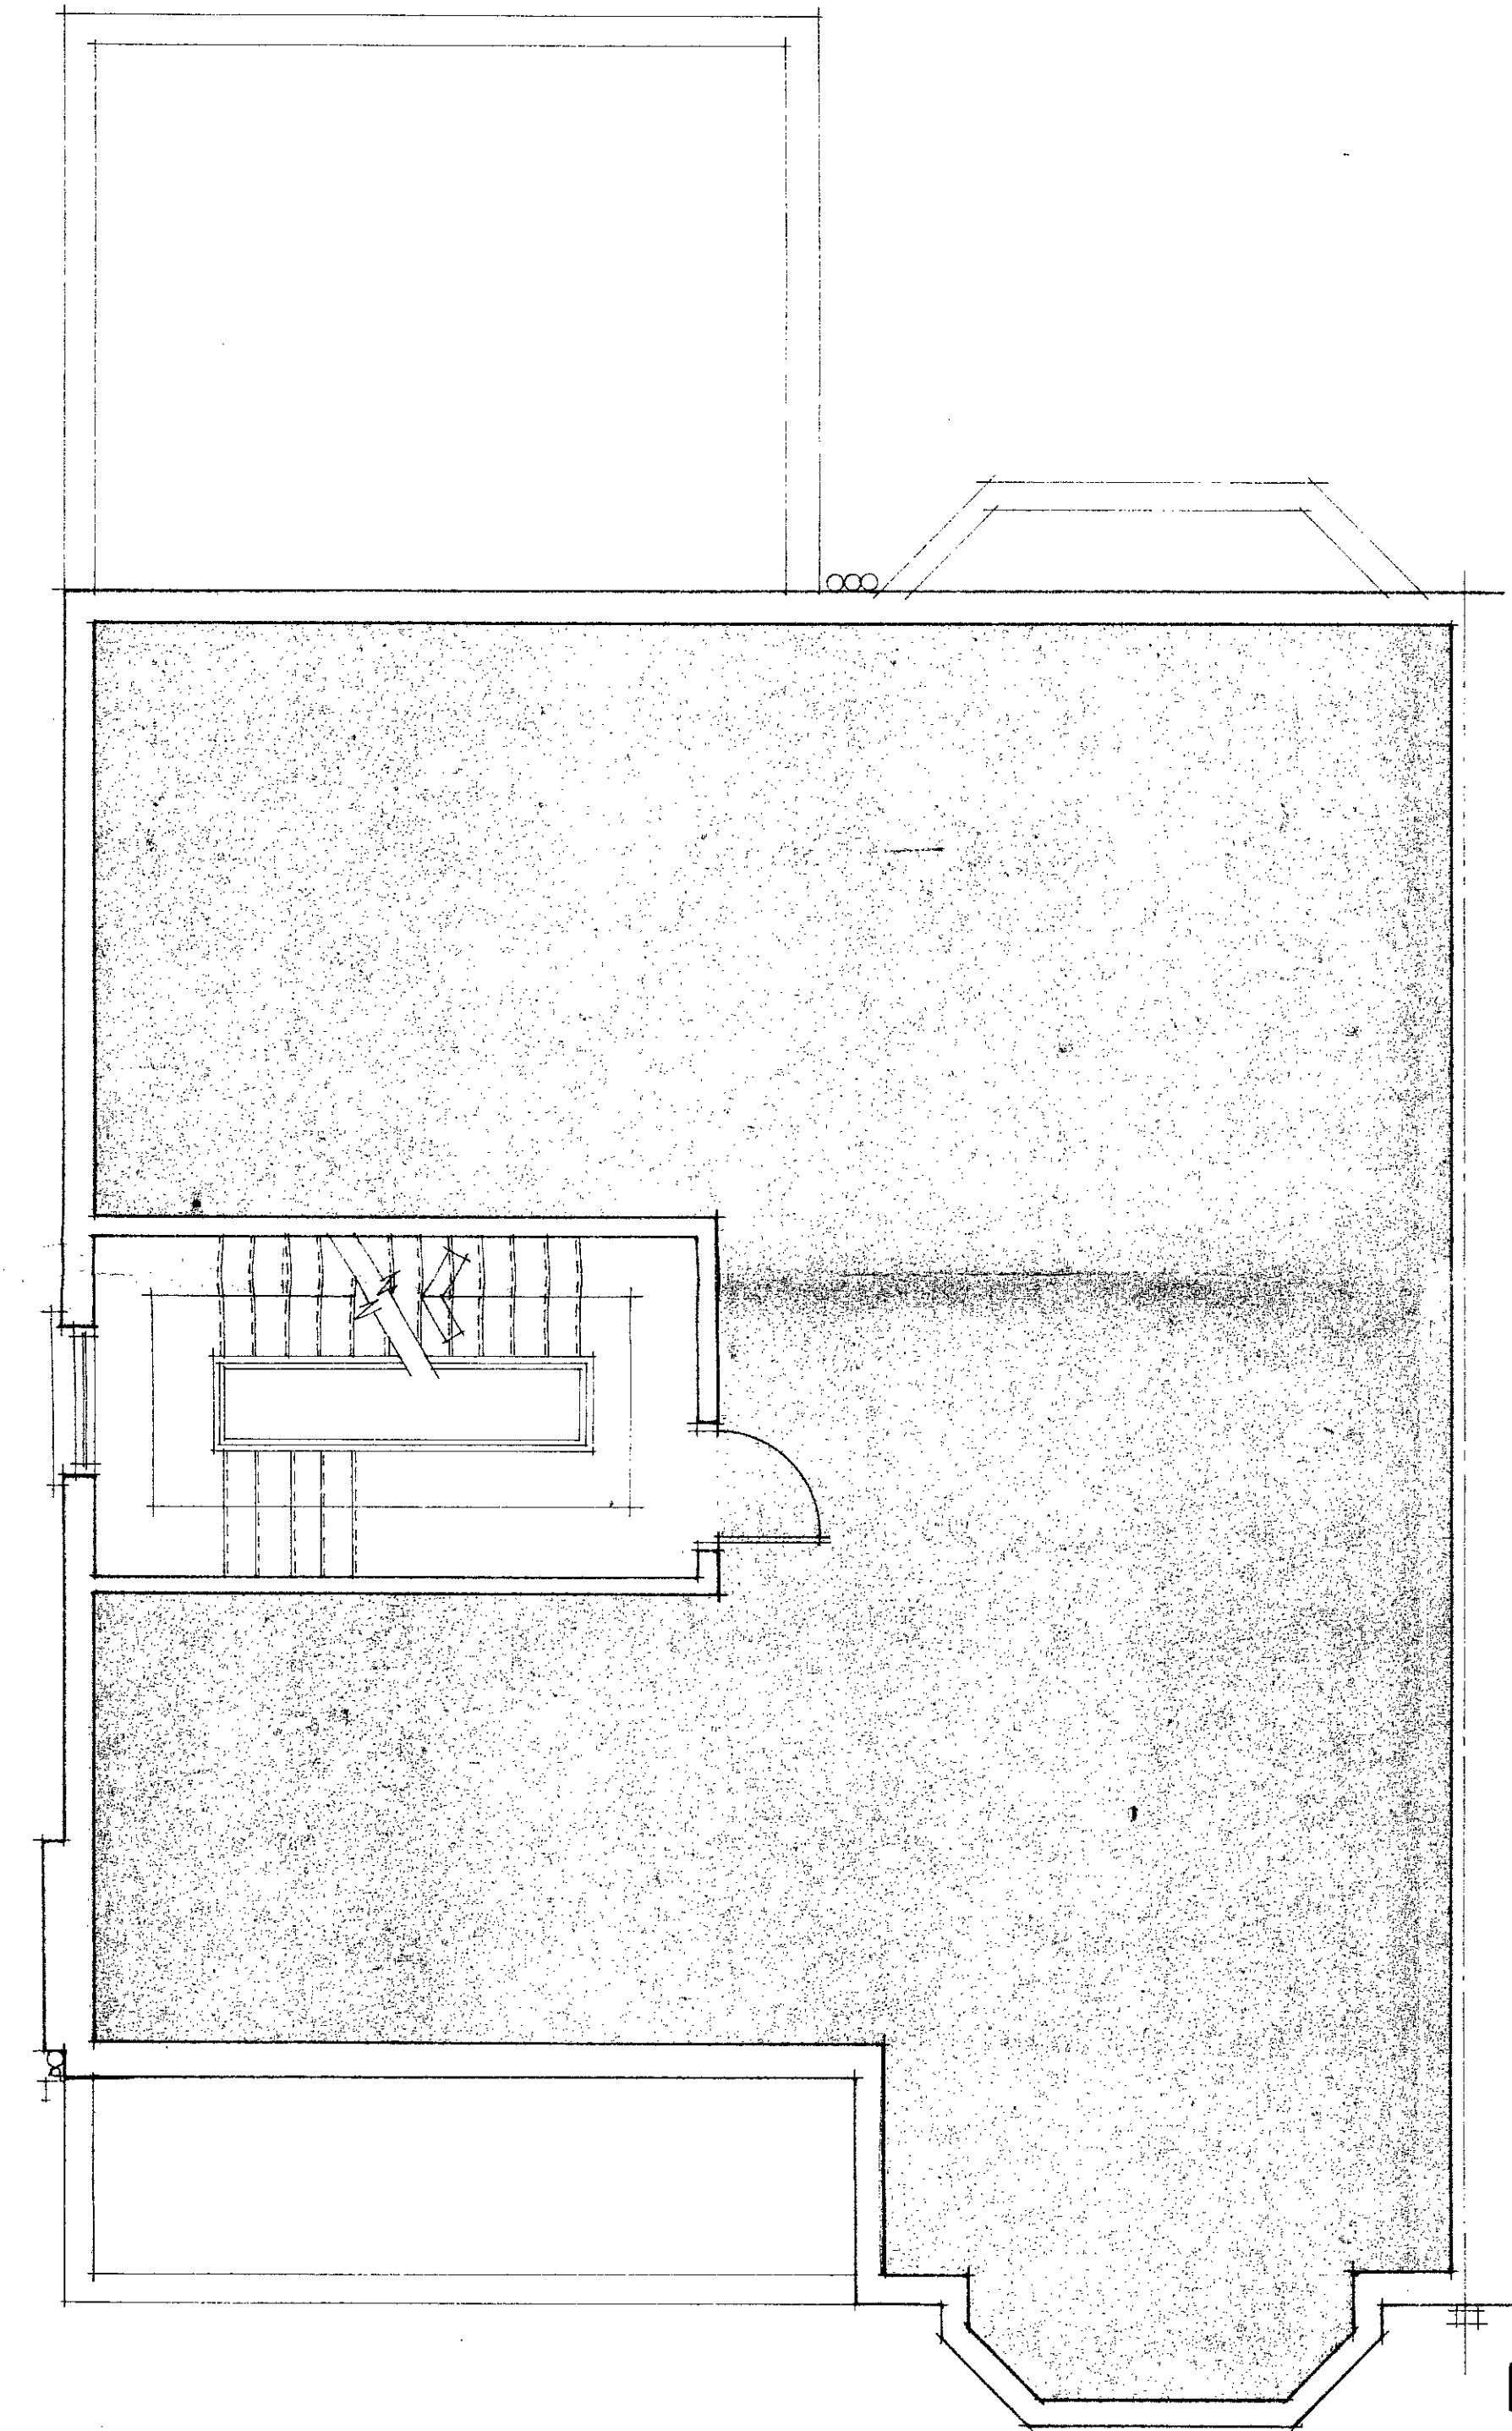

FIRST

LONDON BOROUGH OF CAMDEN
TOWN AND COUNTRY PLANNING ACTS
17 NOV 1987
PLANS ~~APPROVED~~ NOT APPROVED
ON BEHALF OF THE COUNCIL

Notes

All dimensions are to be checked on site. Any discrepancies are to be reported to the Architect before work commences. Figured dimensions are to be taken in preference to scaled dimensions.

A	Date	Revisions

TAYLOR/
WILLIAMS
KIRKALDY HOUSE: 99 SOUTHWARK STREET
LONDON SE1 0JF . 01-261- 0388

TP 8700590

Job title
56 COMPAYNE GONS
LONDON NW6


Drawing title
EXISTING PLANS

Scale 1:50
Date Oct 86 Drawn by A.C.T.

Drawing number
671/GA/1
Revision



FRONT ELEVATION

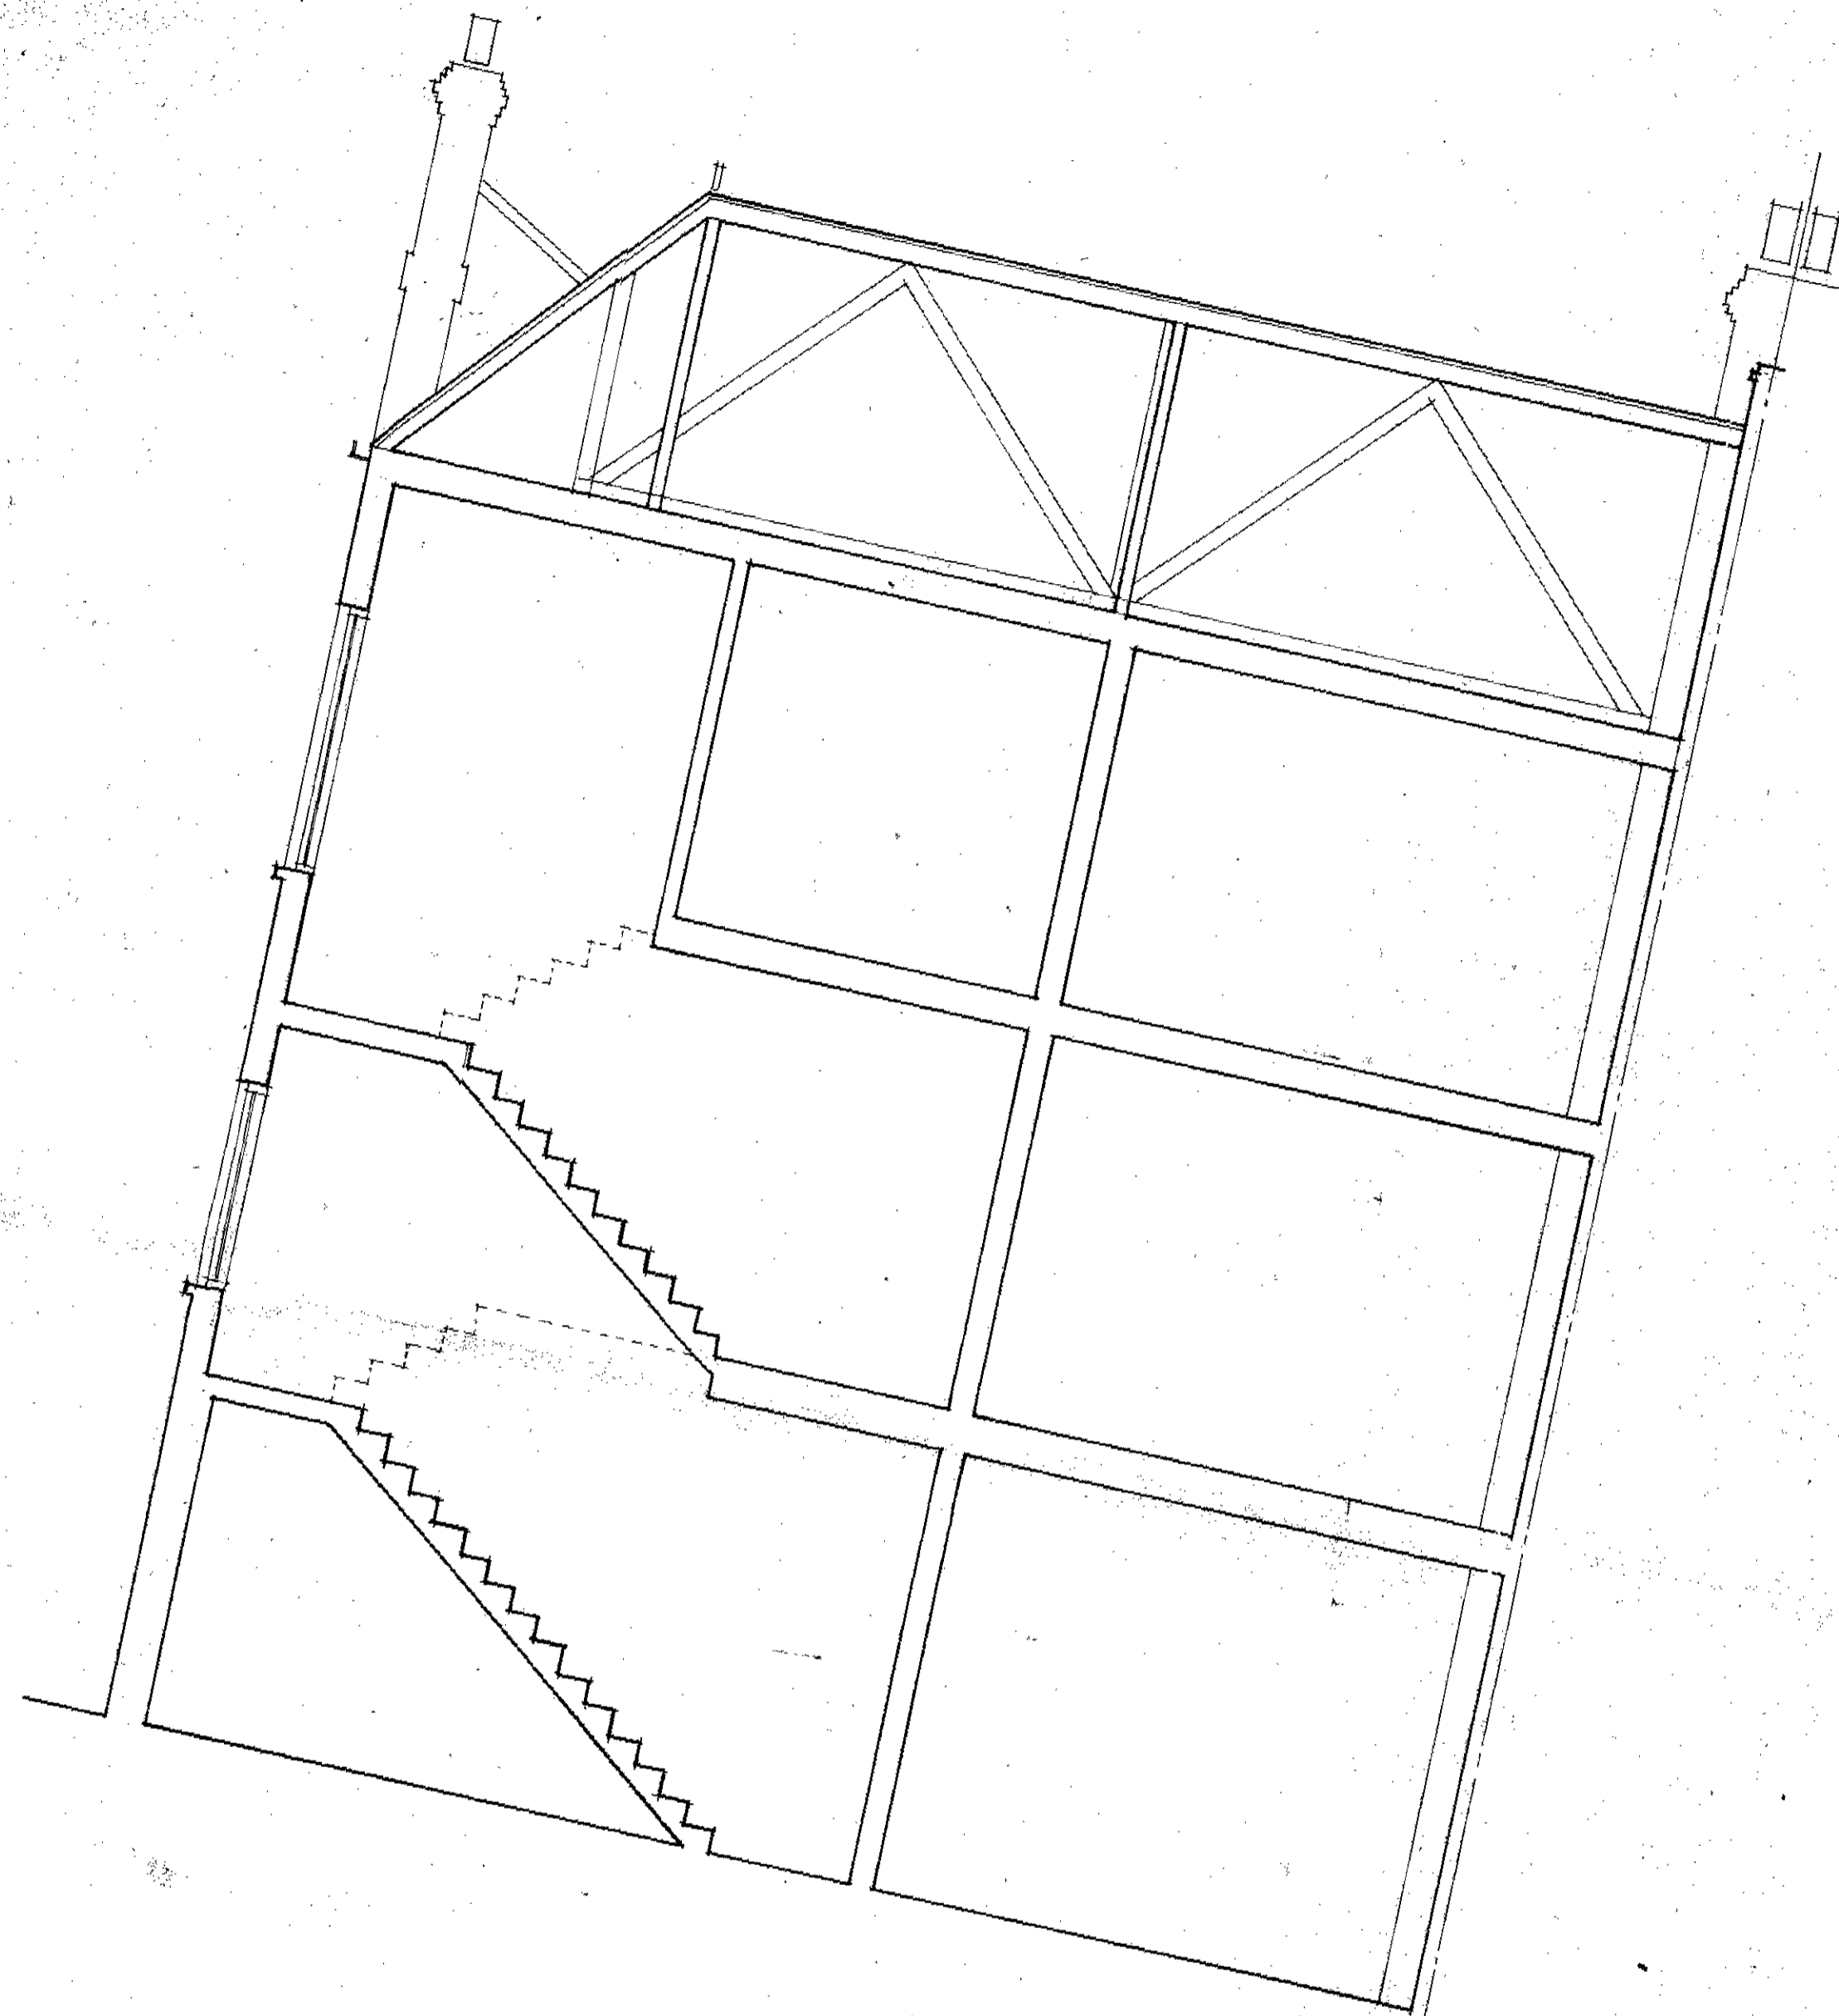

SECTION AA

Notes
All dimensions are to be checked on site. Any discrepancies are to be reported to the Architect before work commences. Figured dimensions are to be taken in preference to stated dimensions.

A	Date	Revisions

**TAYLOR
WILLIAMS**
KIRKALDY HOUSE, 99 SOUTHWARK STREET
LONDON SE1 0JF 01-261-0388

TP 8700590

Job title
**56 COMPAYNE Gdns.
LONDON NW6**

Drawing title
**EXISTING SECTION &
ELEVATION**

Scale 1/50

Date Out 6/6

Notes

All dimensions are to be checked on site. Any discrepancies are to be reported to the Architect before work commences. Figured dimensions are to be taken in preference to scaled dimensions.



REAR ELEVATION



SIDE ELEVATION

A	Date	Revisions

TAYLOR
WILLIAMS
KIRKALDY HOUSE, 19 SOUTHWARK STREET
LONDON SE1 0JF. 01-261-0388

TP 8700590 IIII

Job title
**56 COMPAYNE GONS
LONDON NW6**

Drawing title
EXISTING ELEVATIONS

LONDON BOROUGH OF CAMDEN
TOWN AND COUNTRY PLANNING ACTS
17 NOV 1987
PLANS NOT APPROVED
ON BEHALF OF THE COUNCIL

Scale 1:50'

Date 04/88 Drawn by JAC


Drawing number
671/GA/4

Notes

All dimensions are to be checked on site. Any discrepancies are to be reported to the Architect before work commences. Figured dimensions are to be taken in preference to scaled dimensions.



FRONT ELEVATION

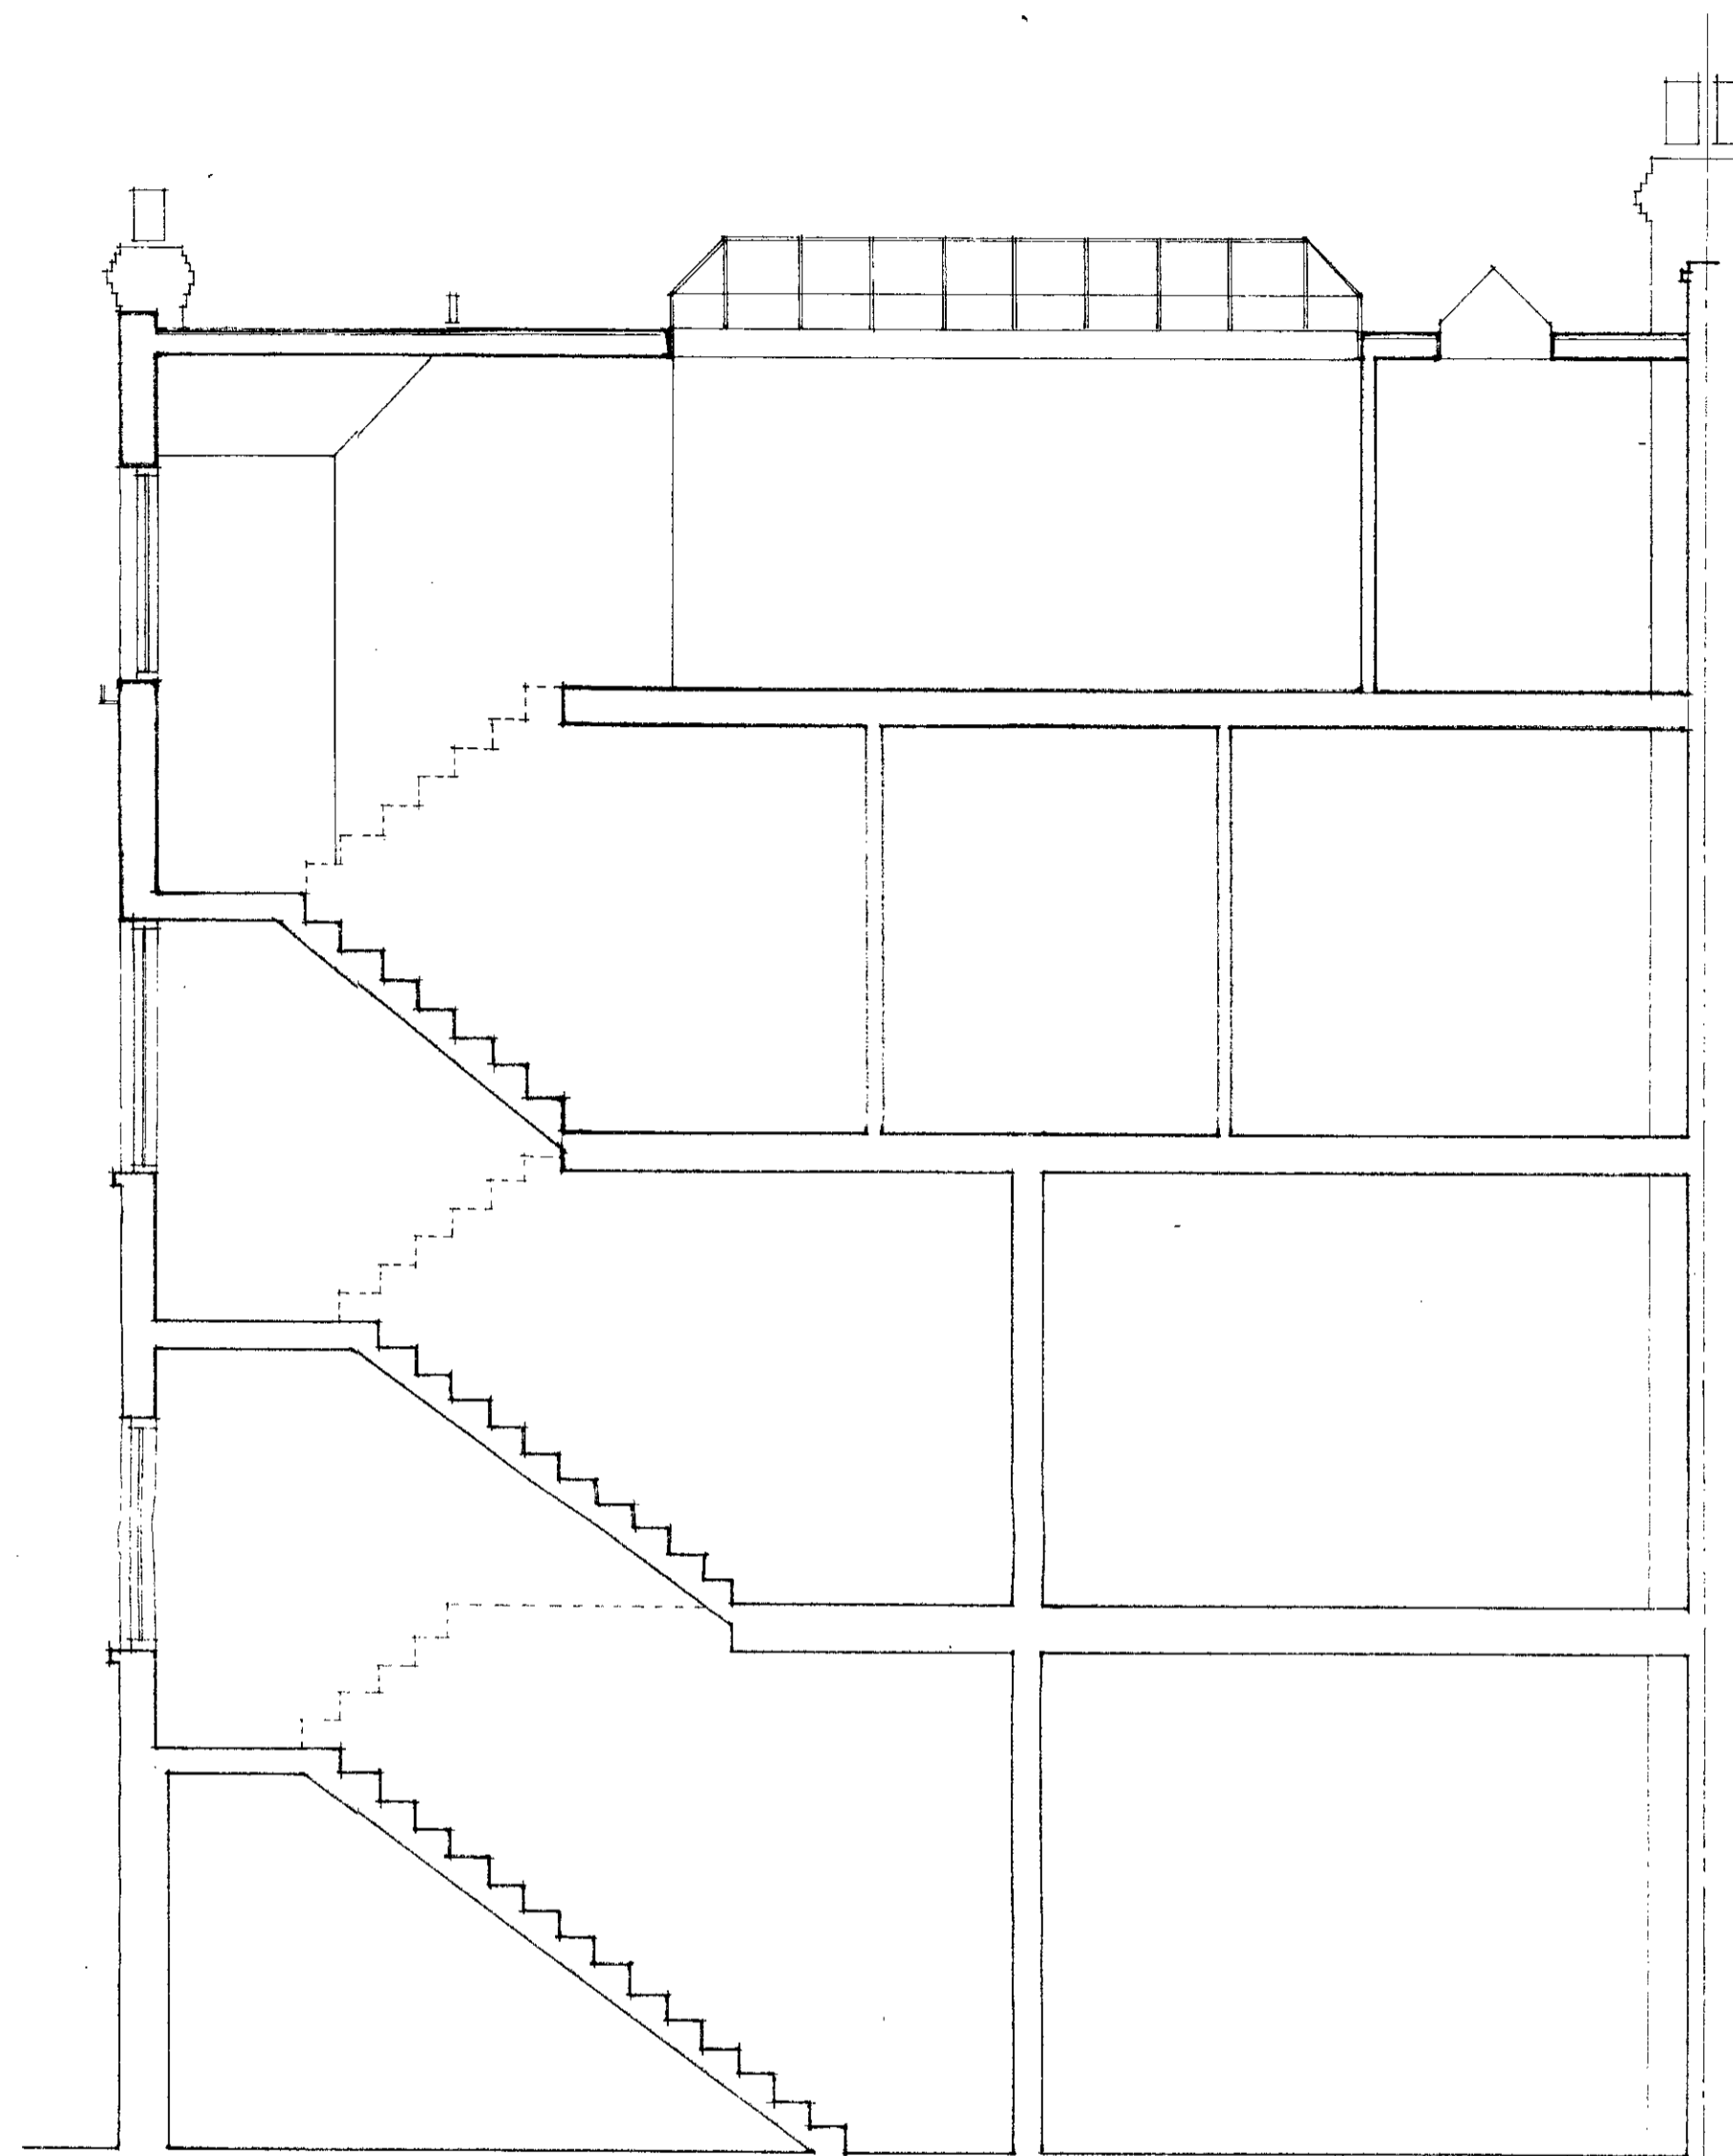

SECTION AA

A	Date	Revisions

TAYLOR /
WILLIAMS
 KIRKALDY HOUSE: 99 SOUTHWARK STREET
 LONDON SE1 0JF . 01-261-0388

TP 8700590 #114

Job title
56 COMPAYNE GONS.
LONDON NW6

Drawing title
**PROPOSED SECTION &
 ELEVATION**

Scale 1:50

Date Oct 86 Drawn by JCT

Drawing number
671/GA/5 Revision

Notes

All dimensions are to be checked on site. Any discrepancies are to be reported to the Architect before work commences. Figured dimensions are to be taken in preference to scaled dimensions.



REAR ELEVATION



SIDE ELEVATION

A	Date	Revisions

TAYLOR /
WILLIAMS
 KIRKALDY HOUSE: 99 SOUTHWARK STREET
 LONDON SE1 0JF . 01-261- 0388

TP 8700590

Job title
56 COMPAYNE GONS
LONDON NW6


Drawing title
PROPOSED ELEVATIONS

Scale 1:50
 Date *04/04/04* Drawn by *jar*


Drawing number
671/GA/6 Revision

Notes
 All dimensions are to be checked on site. Any discrepancies are to be reported to the Architect before work commences. Figured dimensions are to be taken in preference to scaled dimensions.

A	Date	Revisions

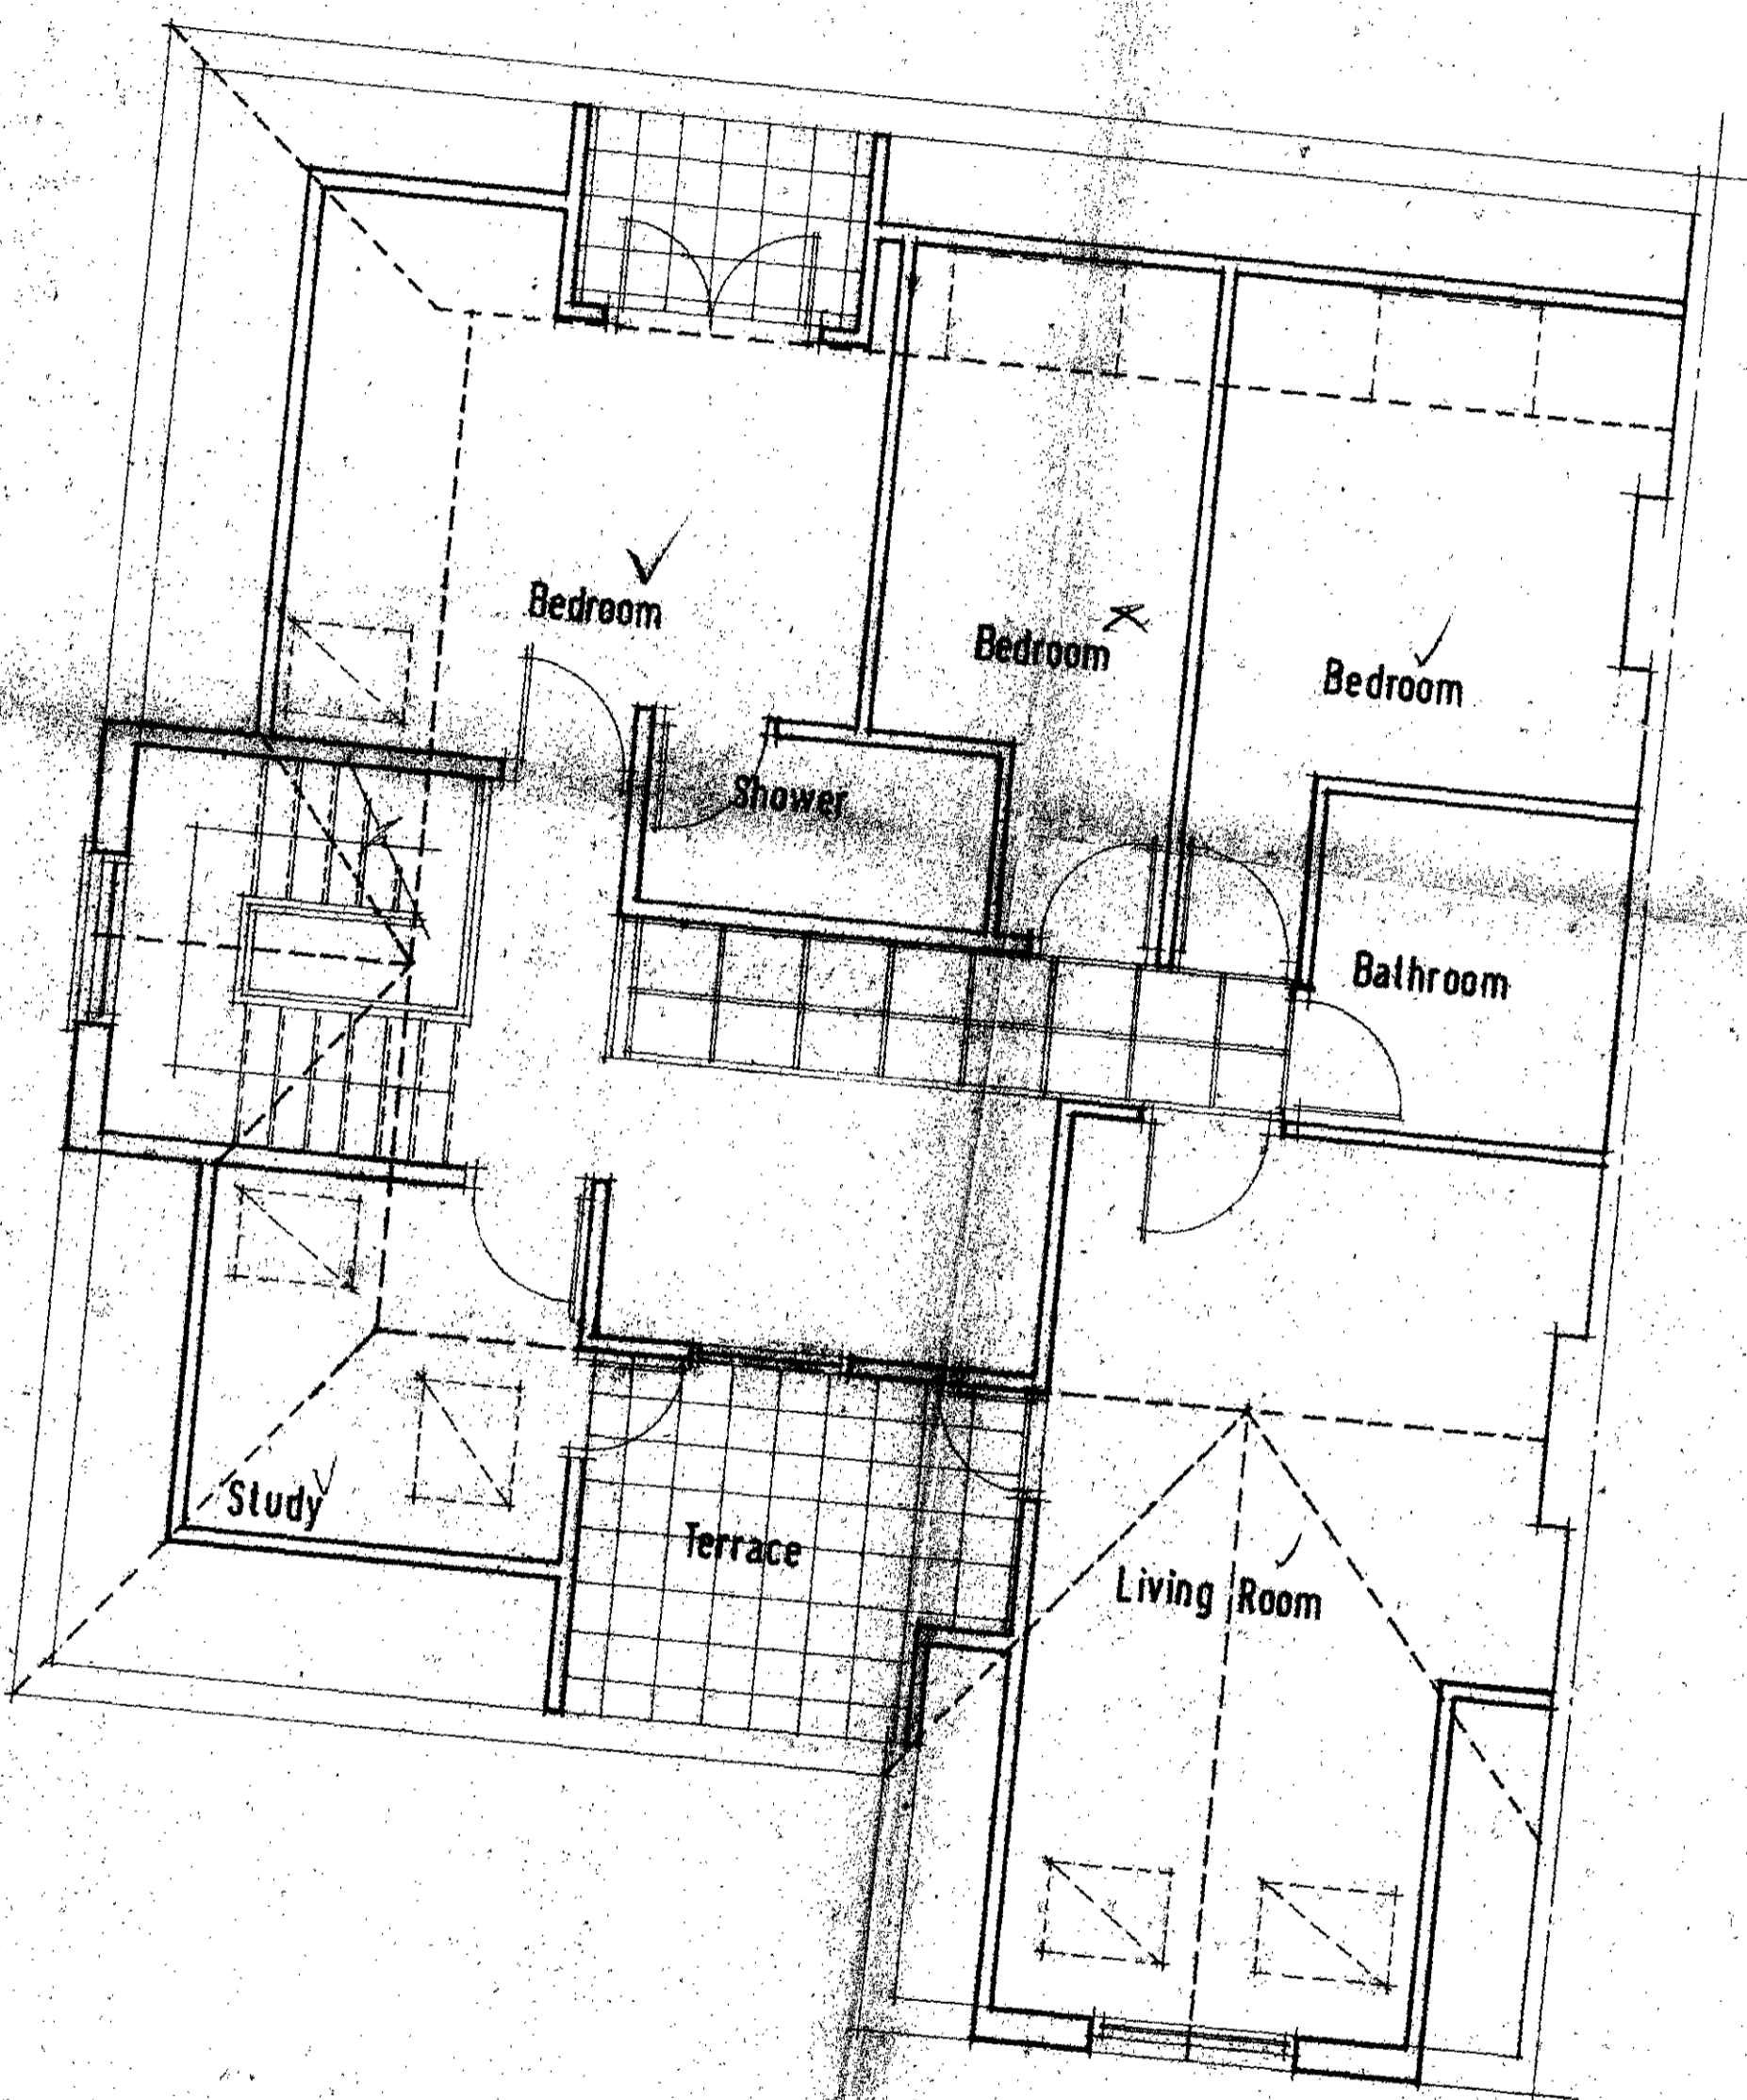

THIRD

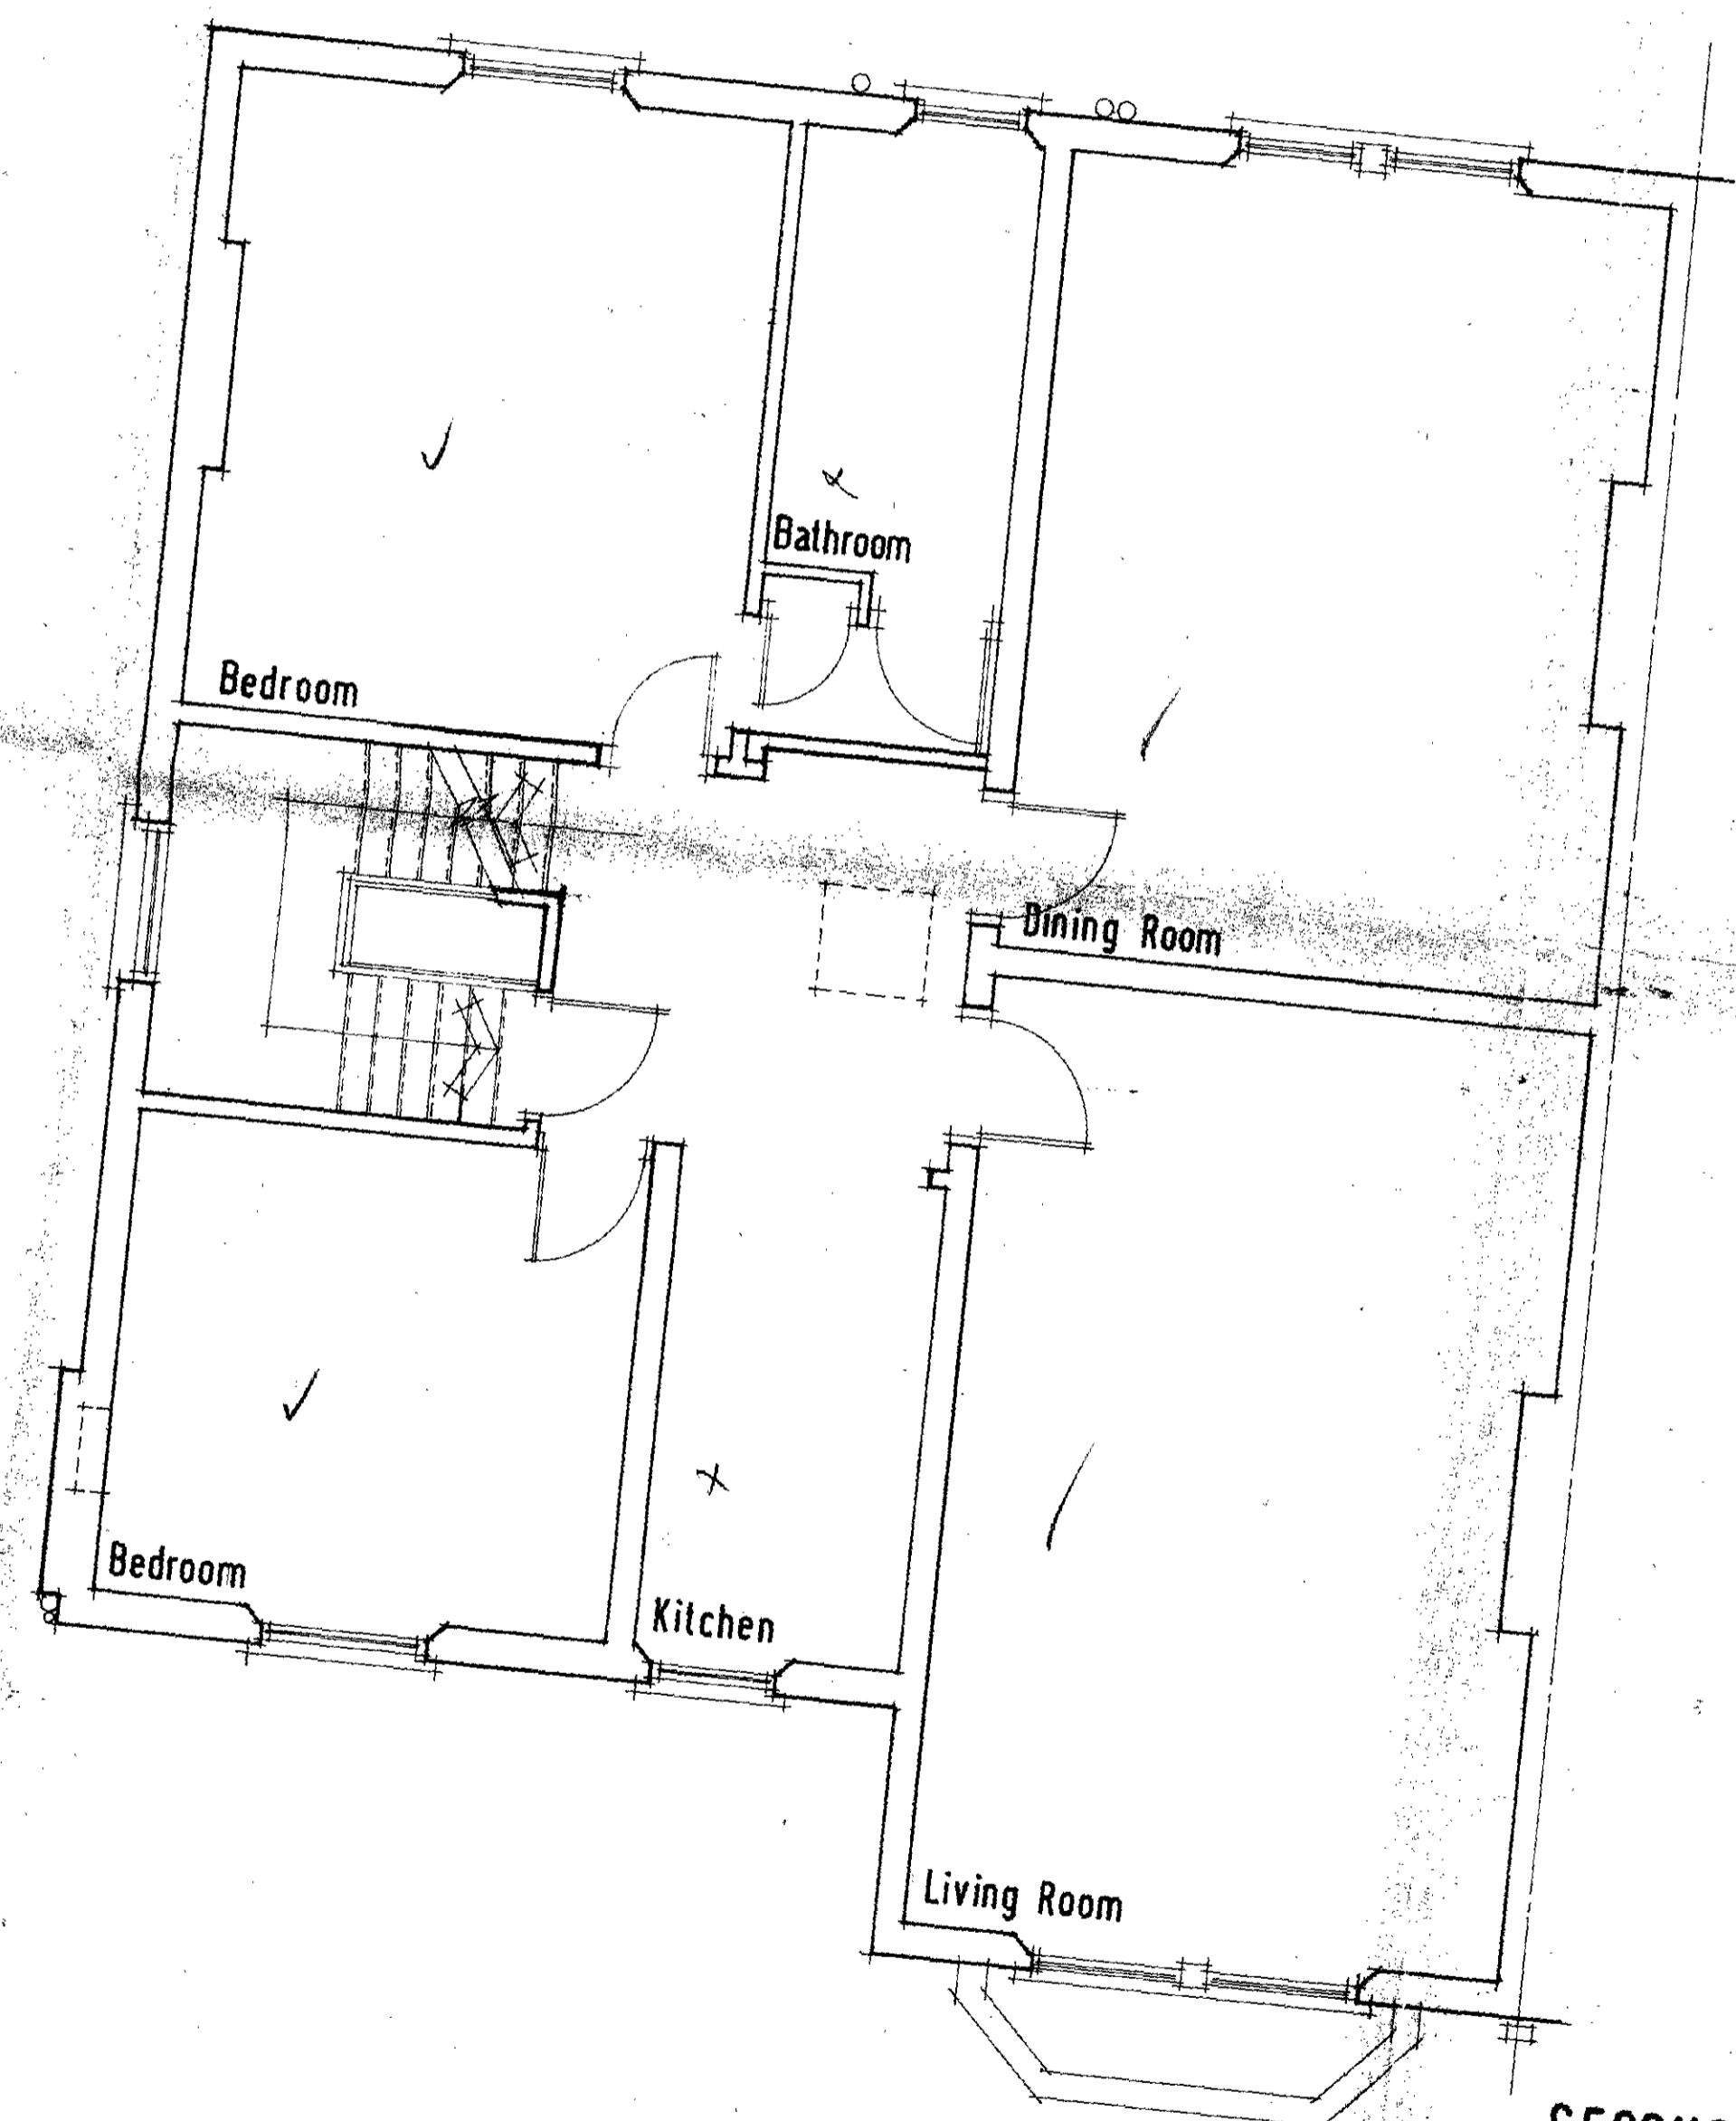

SECOND

TAYLOR / WILLIAMS
 KIRKALDY HOUSE, 99 SOUTHWARK STREET
 LONDON SE1 0JF . 01-261-0388

TP 8700590

Job title
**56 COMPAYNE GDNS
 LONDON NW6**

Drawing title
PROPOSED PLANS

LONDON BOROUGH OF CAMDEN
 TOWN AND COUNTRY PLANNING ACTS
 17 NOV 1987
 PLANS ~~APPROVED~~ NOT APPROVED
 ON BEHALF OF THE COUNCIL

Scale 1:50
 Date Oct 86
 Drawn by JET

Drawing number
671/GA/7
 Revision