



FRONT ELEVATION



REAR ELEVATION




PROPOSED ELEVATIONS

88/13.02


7 CAMDEN MEWS NW 1

scale 1:50


WHITECHAPEL ARCHITECTS CO-OPERATIVE LTD

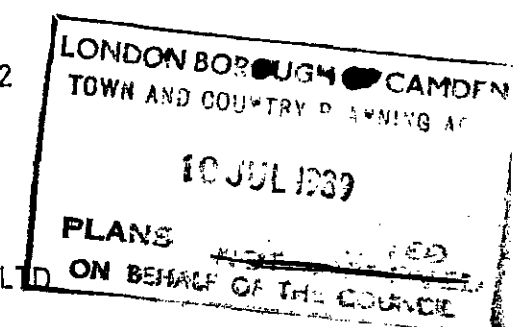



8903270

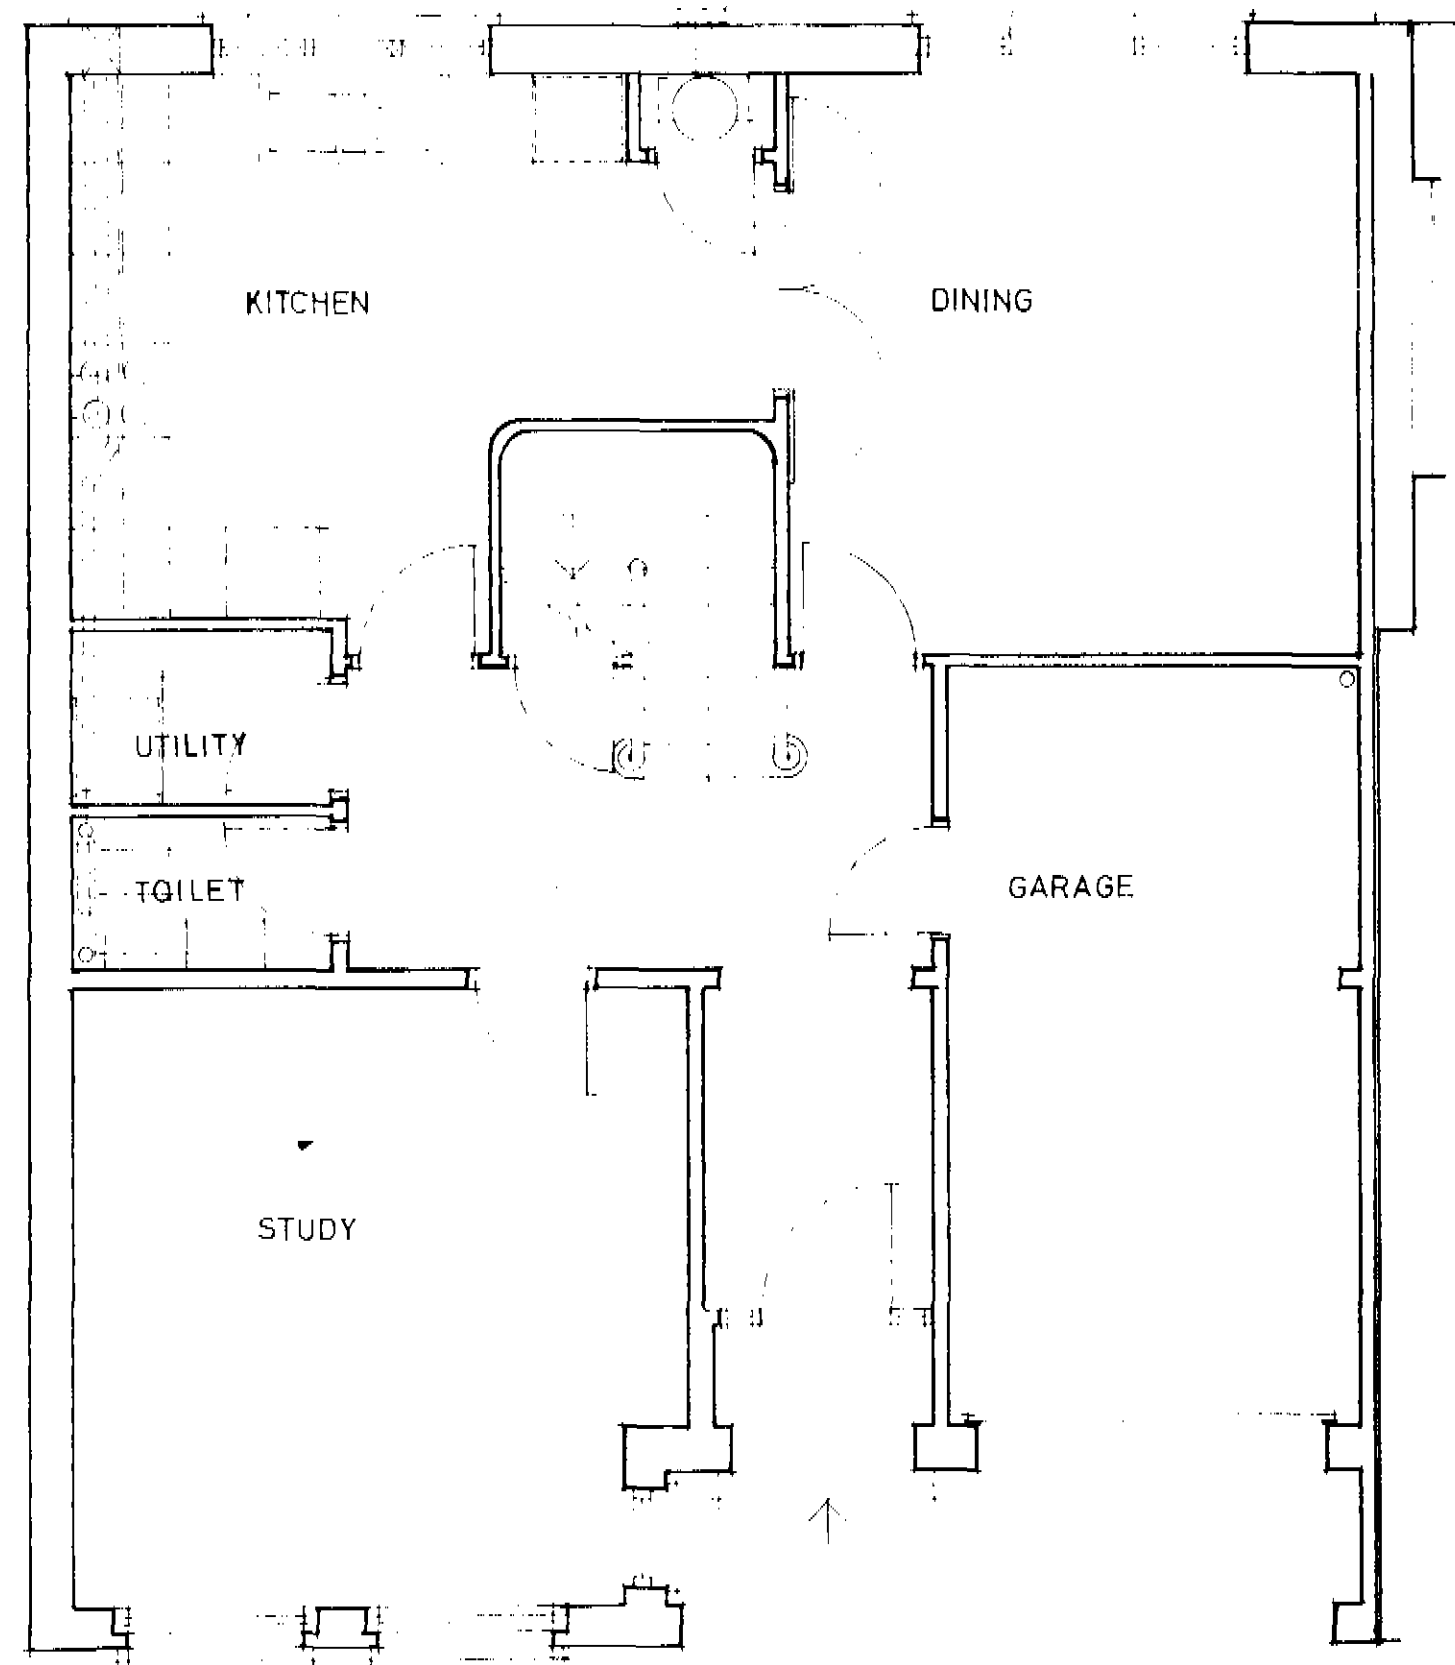

GROUND FLOOR

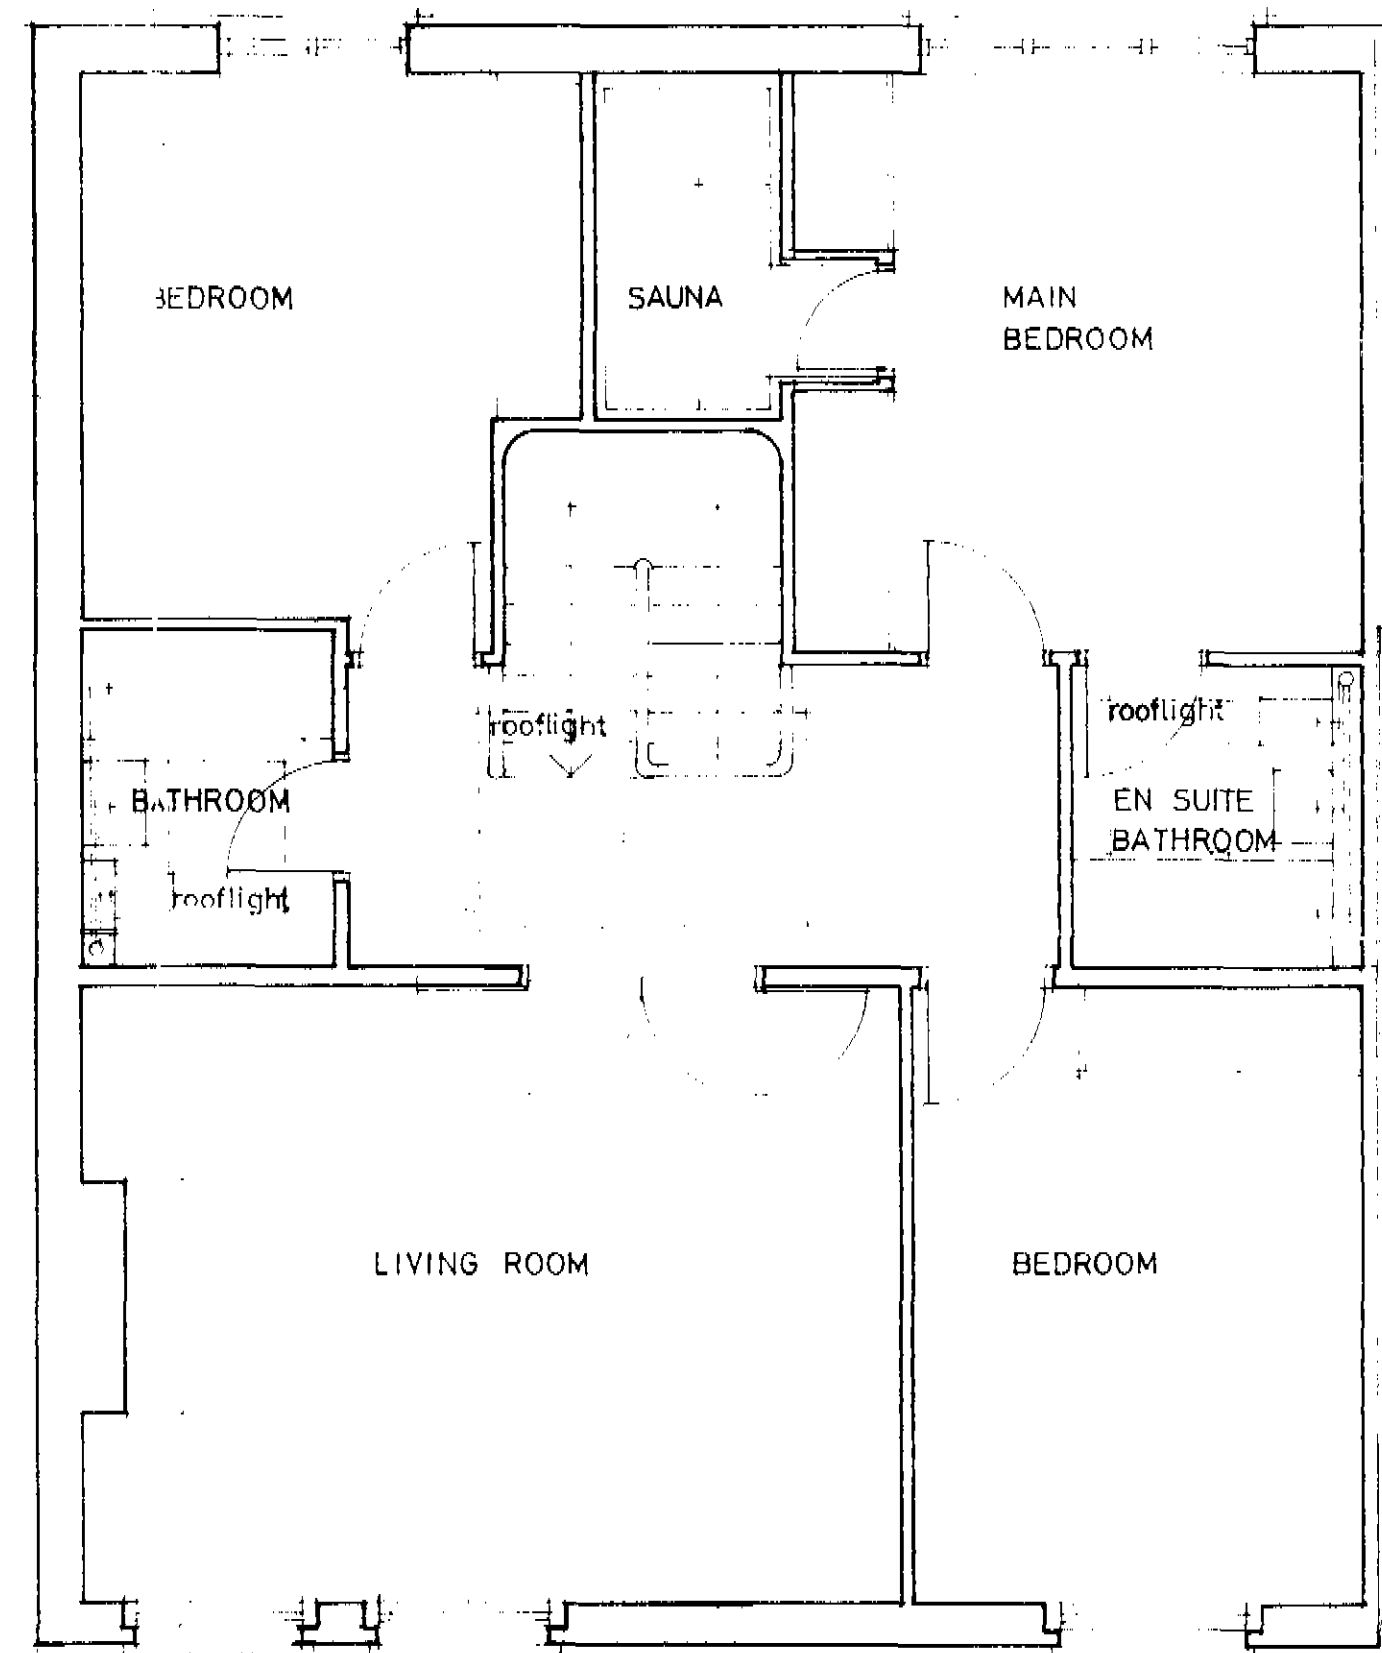

FIRST FLOOR

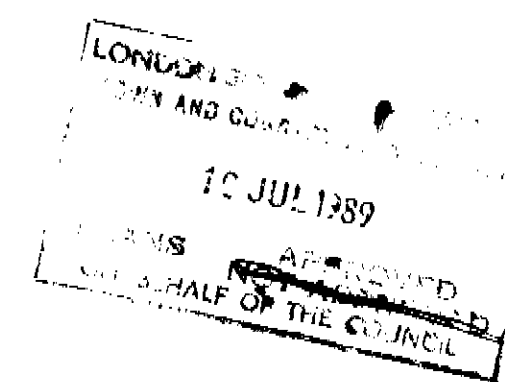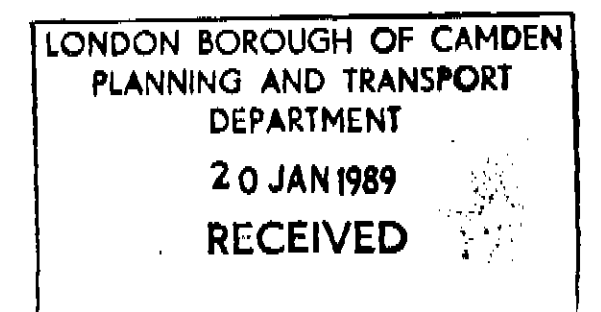

PROPOSED FLOOR PLANS

88/13.01

7 CAMDEN MEWS NW 1

scale 1:50

WHITECHAPEL ARCHITECTS CO-OPERATIVE LTD


8903270



PROPOSED ELEVATION



APPROVED ELEVATION

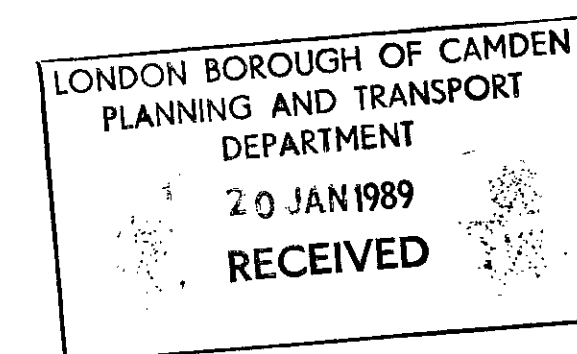


PROPOSED STREET ELEVATIONS 88/13.02

7 CAMDEN MEWS NW 1

scale 1:100

WHITECHAPEL ARCHITECTS CO-OPERATIVE LTD

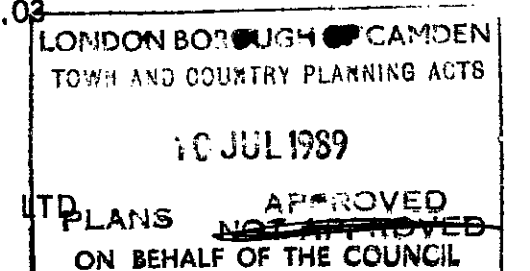

8903270