



REAR ADDITION




REAR ELEVATION

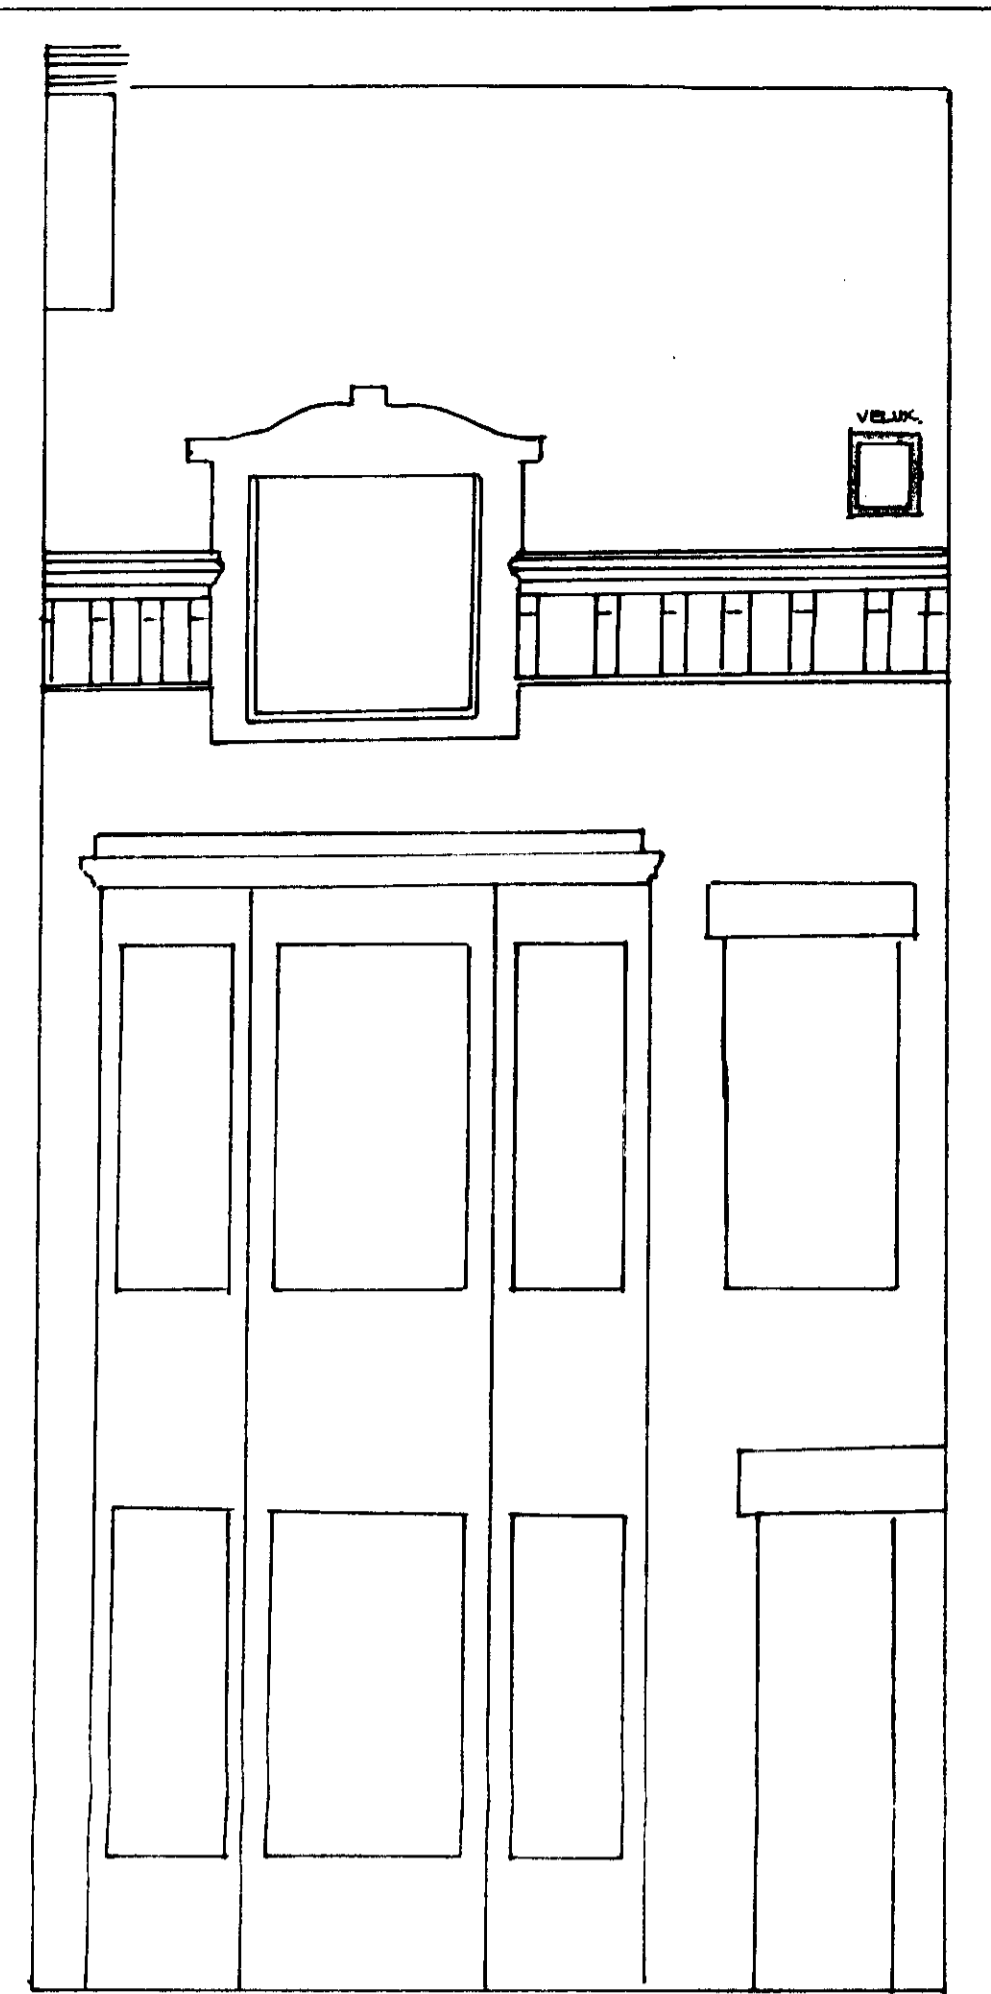


FRONT ELEVATION

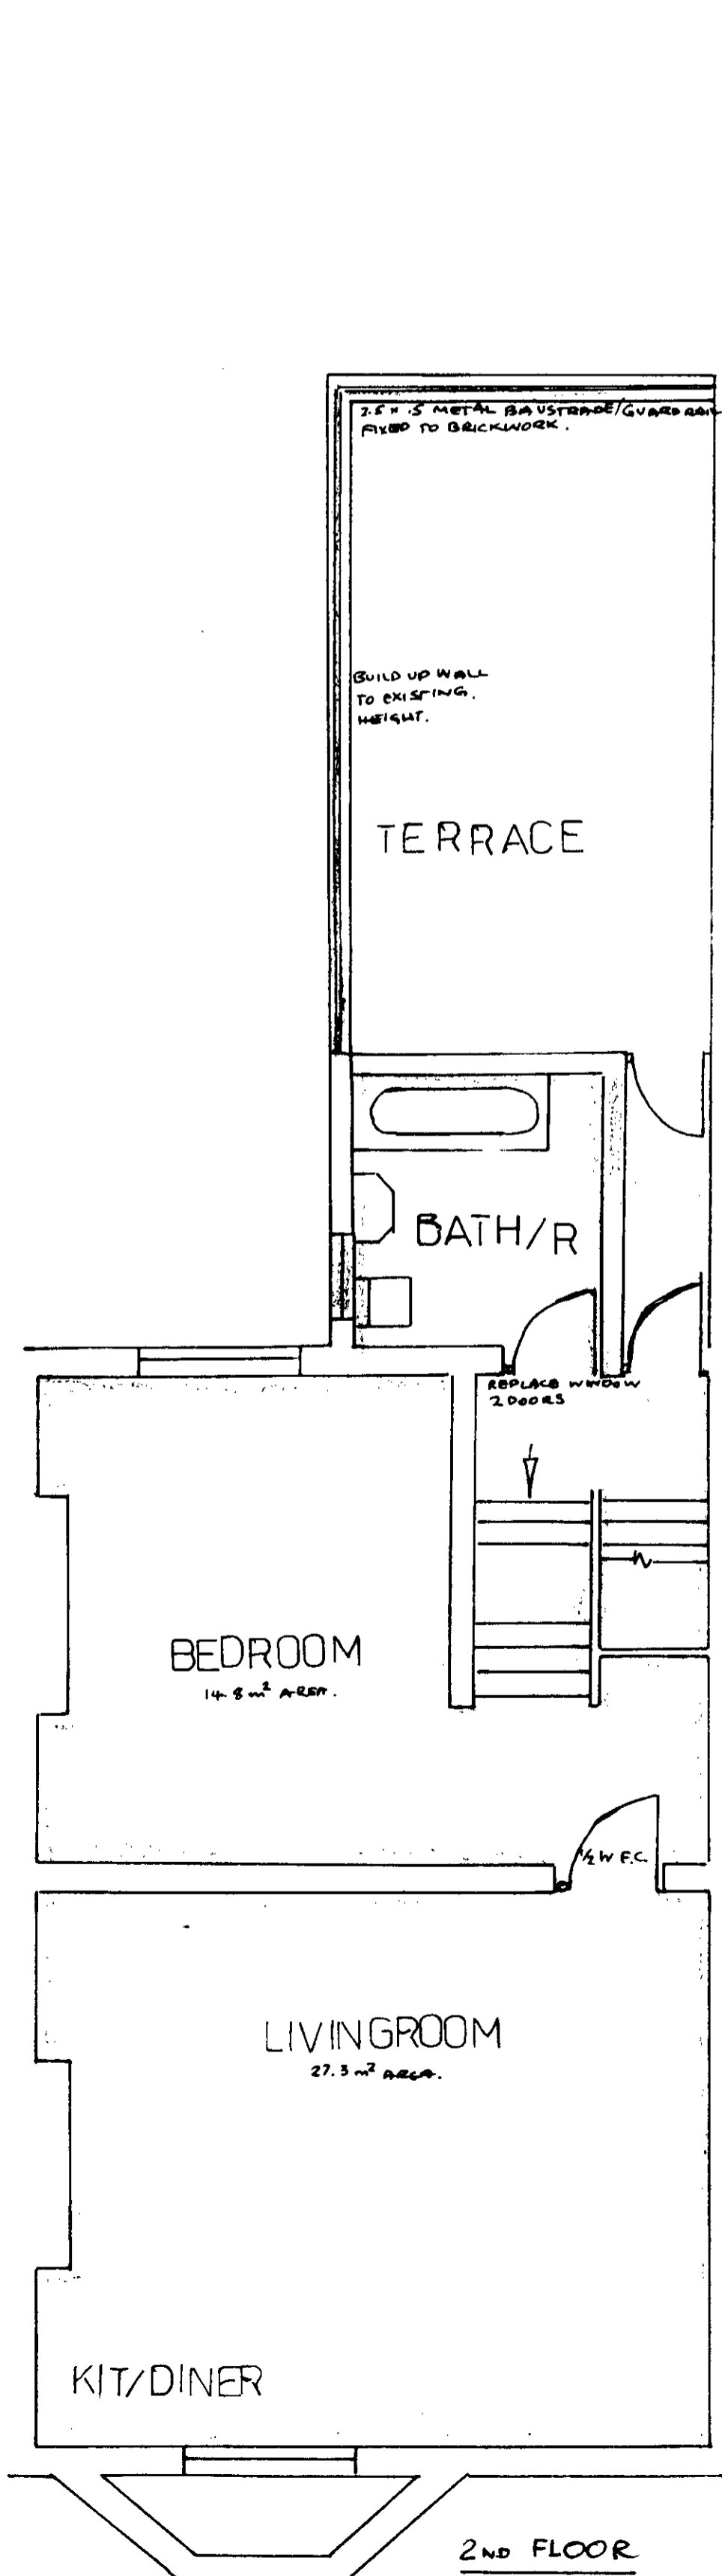

2ND FLOOR

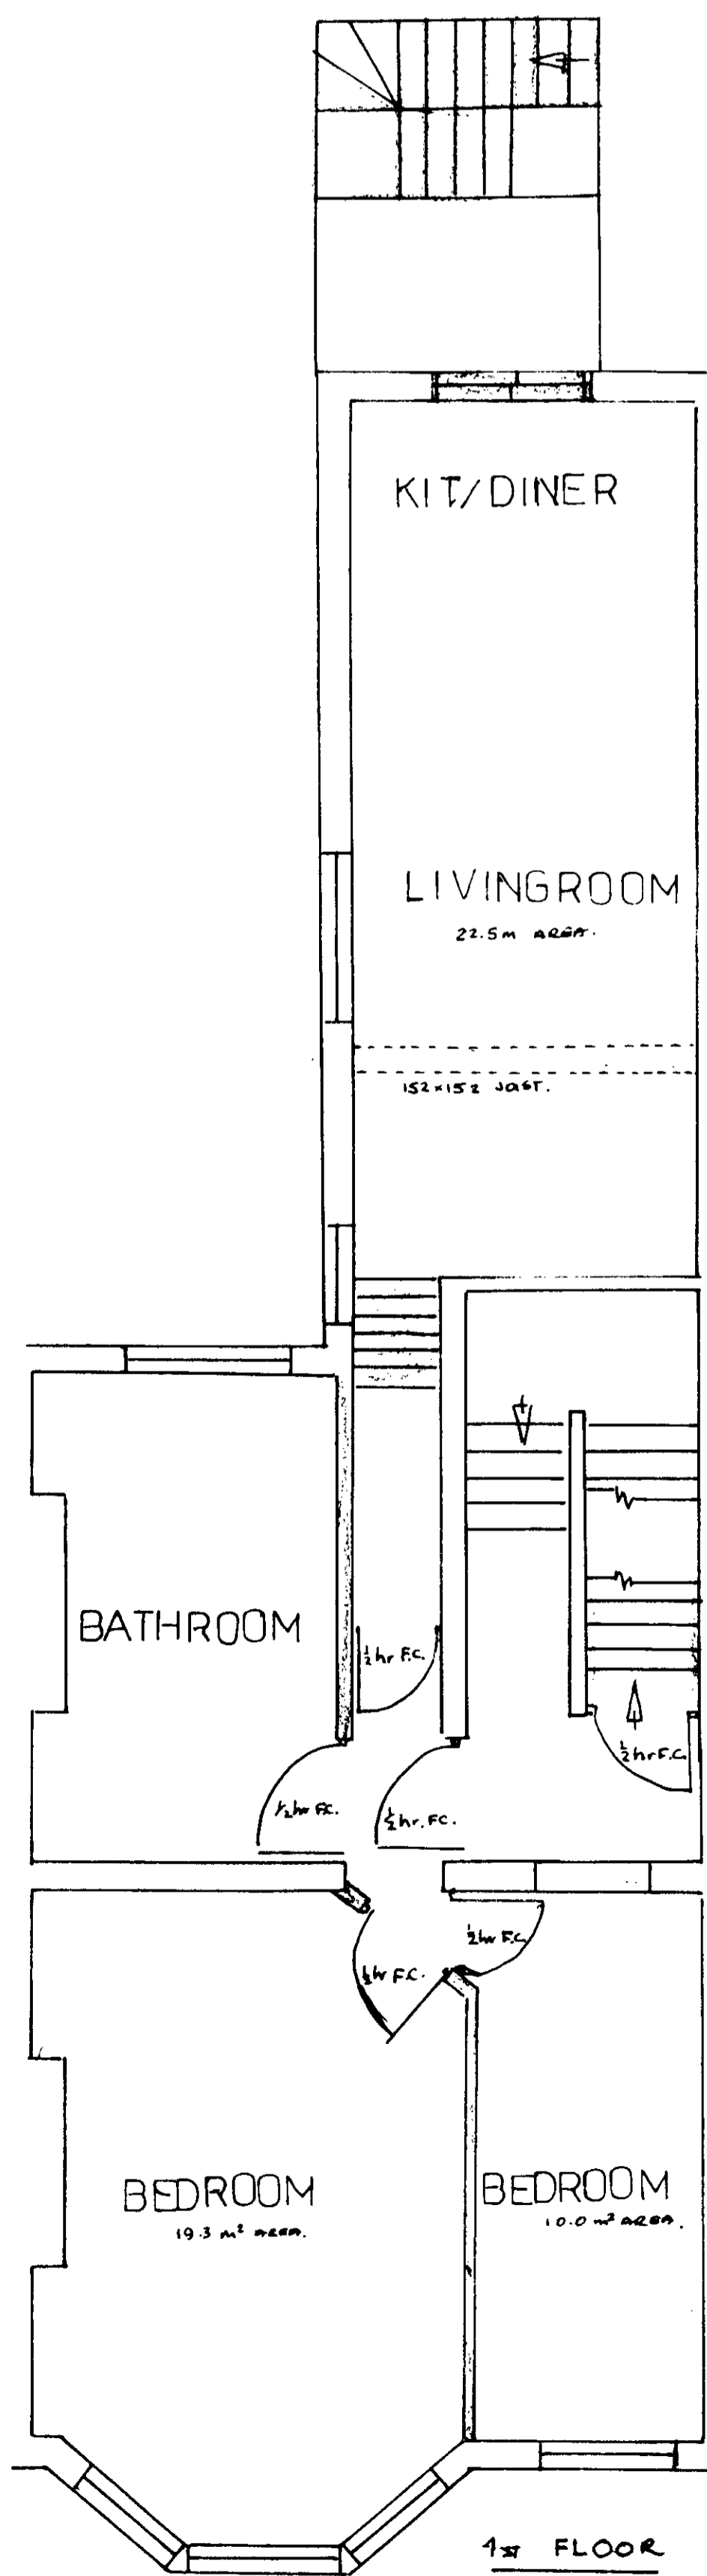

1st FLOOR

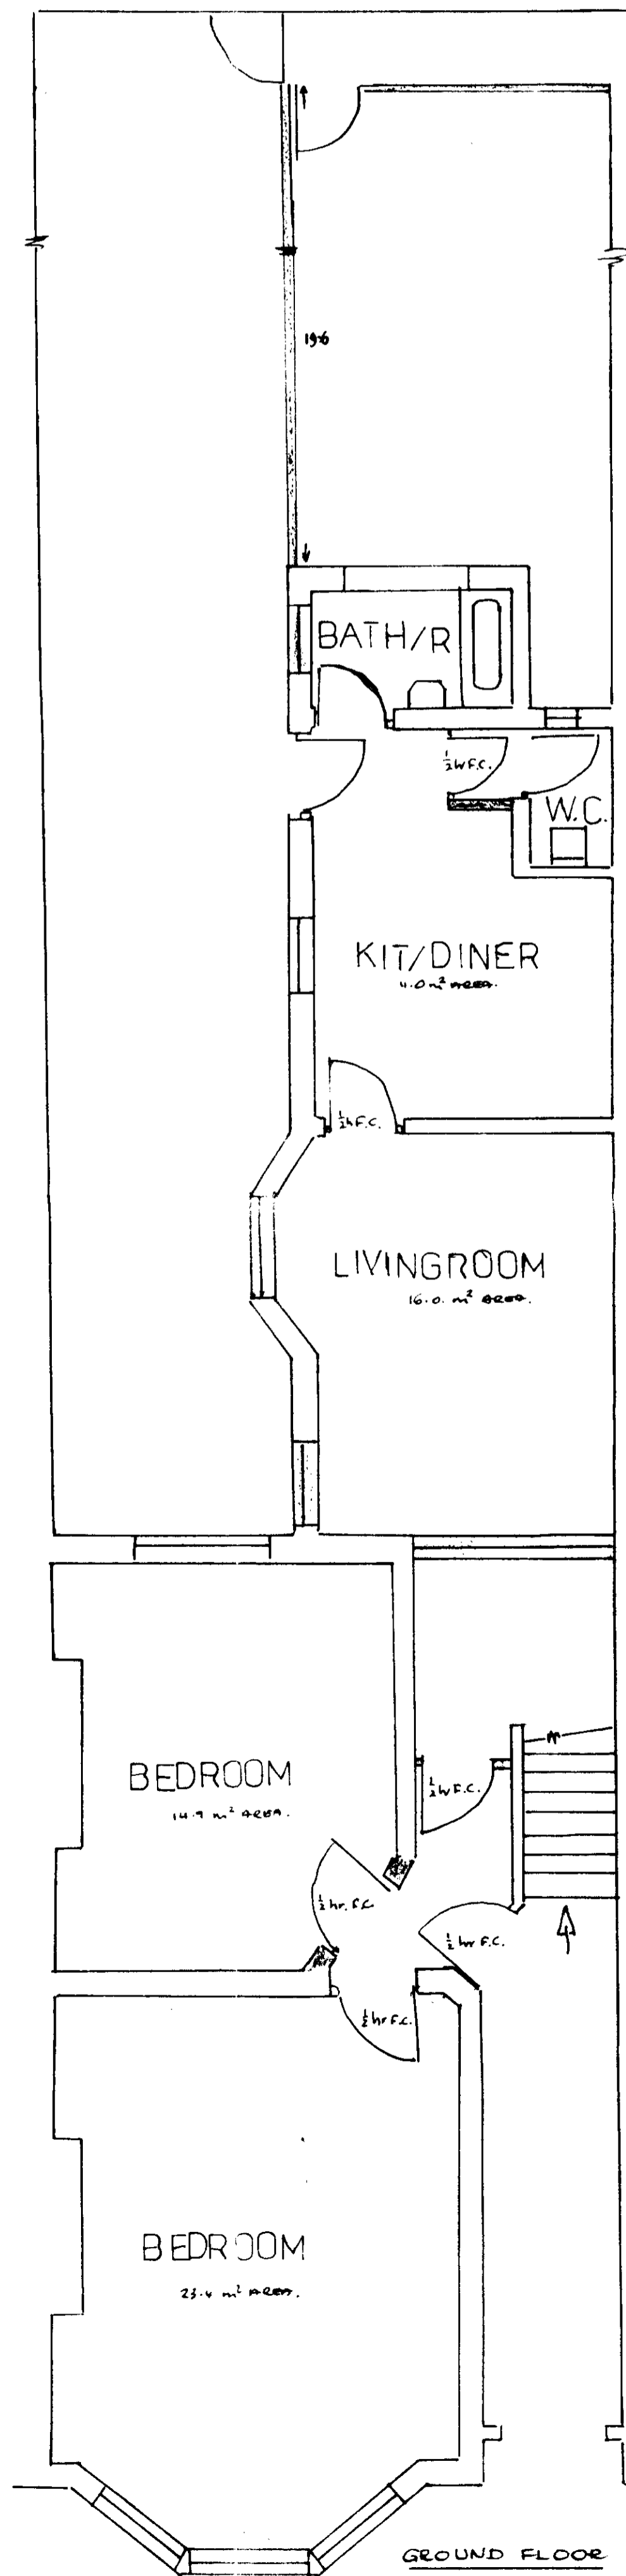

GROUND FLOOR

GROUND FLOOR	
1st FLOOR	
2nd FLOOR	
COMMON HALL & STAIRS	
1 HR FIRE PARTITION	
NEW WALLS	
WOODWORK	
BRICKWORK	
METAL WORK	
SLATE WORK	

PROPOSED
CONVERSIONS
GROUND 1st 2nd
FLOORS

TP8905863RI
W. HANNAFORD
6. HEMSTAL ROAD
LONDON NW6 2AN
081 625 7253 071 794 6219
scale: 1:50 dwg no 03.
June 90.