



PROPOSED WINDOW

PROPOSED ACCESS TO
UPPER MAISONETTE

SIDE ELEVATION

Casecopy
NOT APPROVED
27-9-90

TP9003197

Ian Haye Partnership

1 Perren Street, London NW5 3ED 01-485 1067

project 60 MARQUIS ROAD
LONDON NW1

drawing


PROPOSED SIDE ELEVATION

scale 1:100 date MAR 90 drw by RF

drawing number 1819/04 revision



FRONT ELEVATION

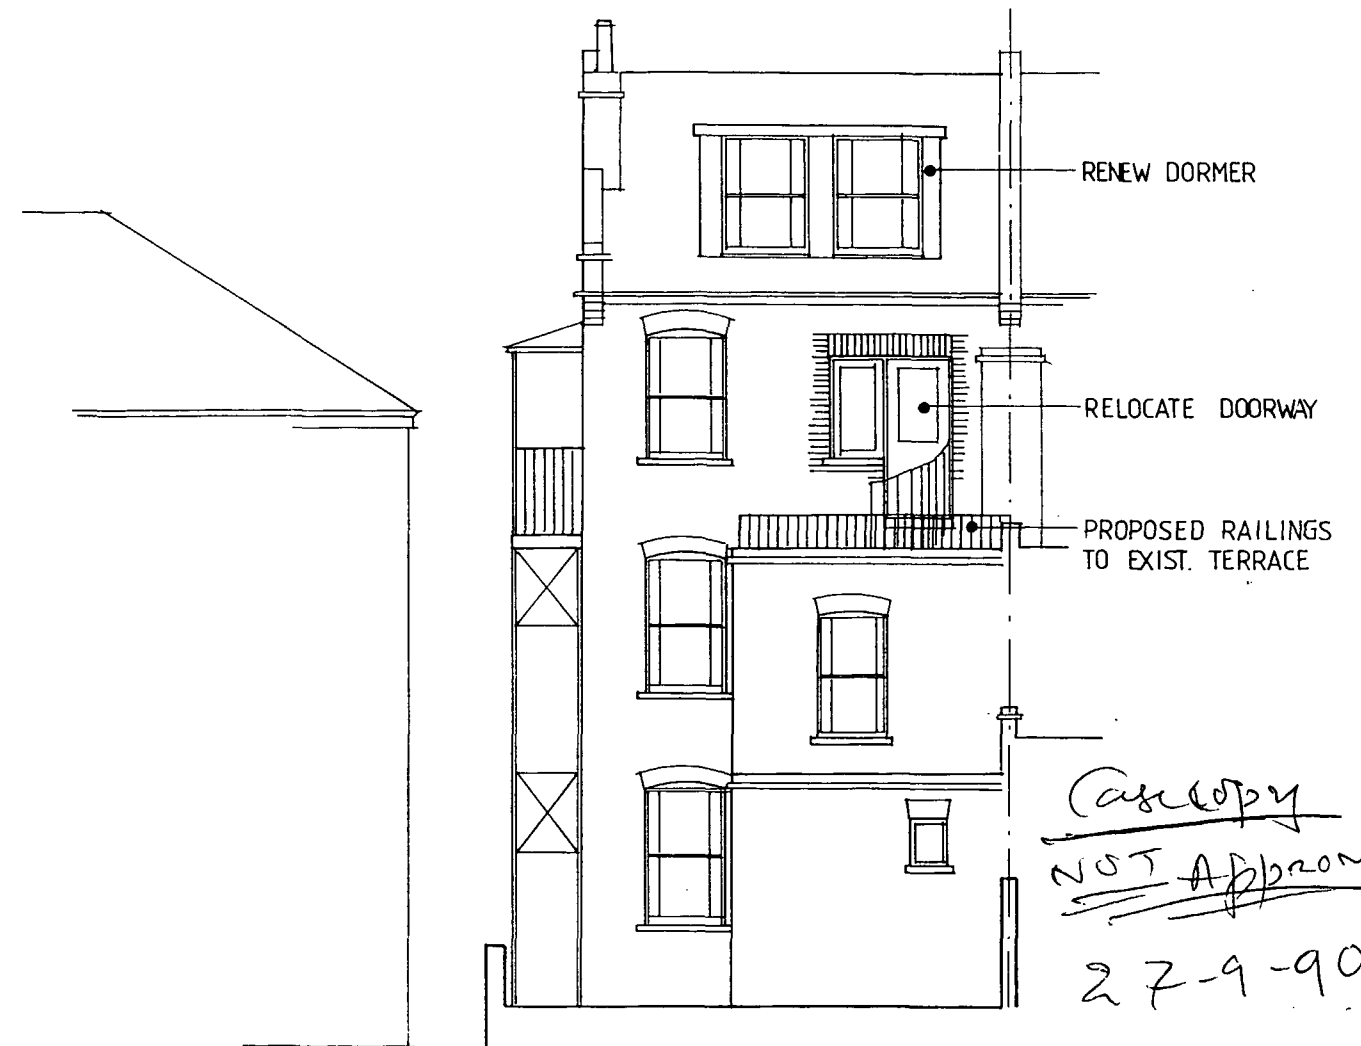

REAR ELEVATION

Copy
~~NOT APPROVED~~
27-9-90

TP9003127

Ian Haye Partnership



1 Perren Street, London NW5 3ED 01-485 1067

project 60 MARQUIS ROAD
LONDON NW1


drawing PROPOSED FRONT AND
REAR ELEVATIONS

scale 1:100 date MAR 90 drw by RF


drawing number 1819/ 03 revision

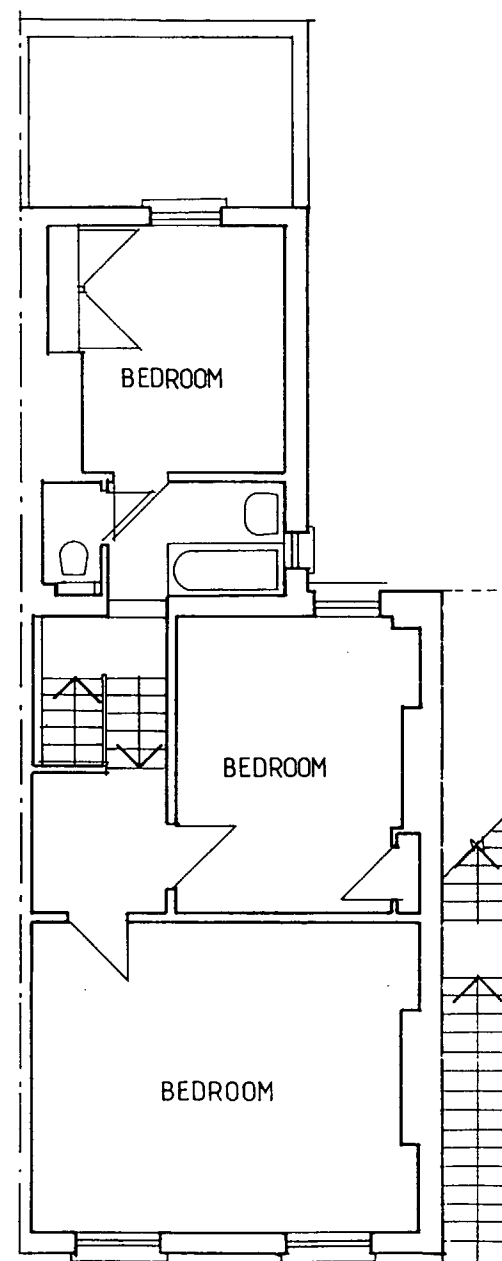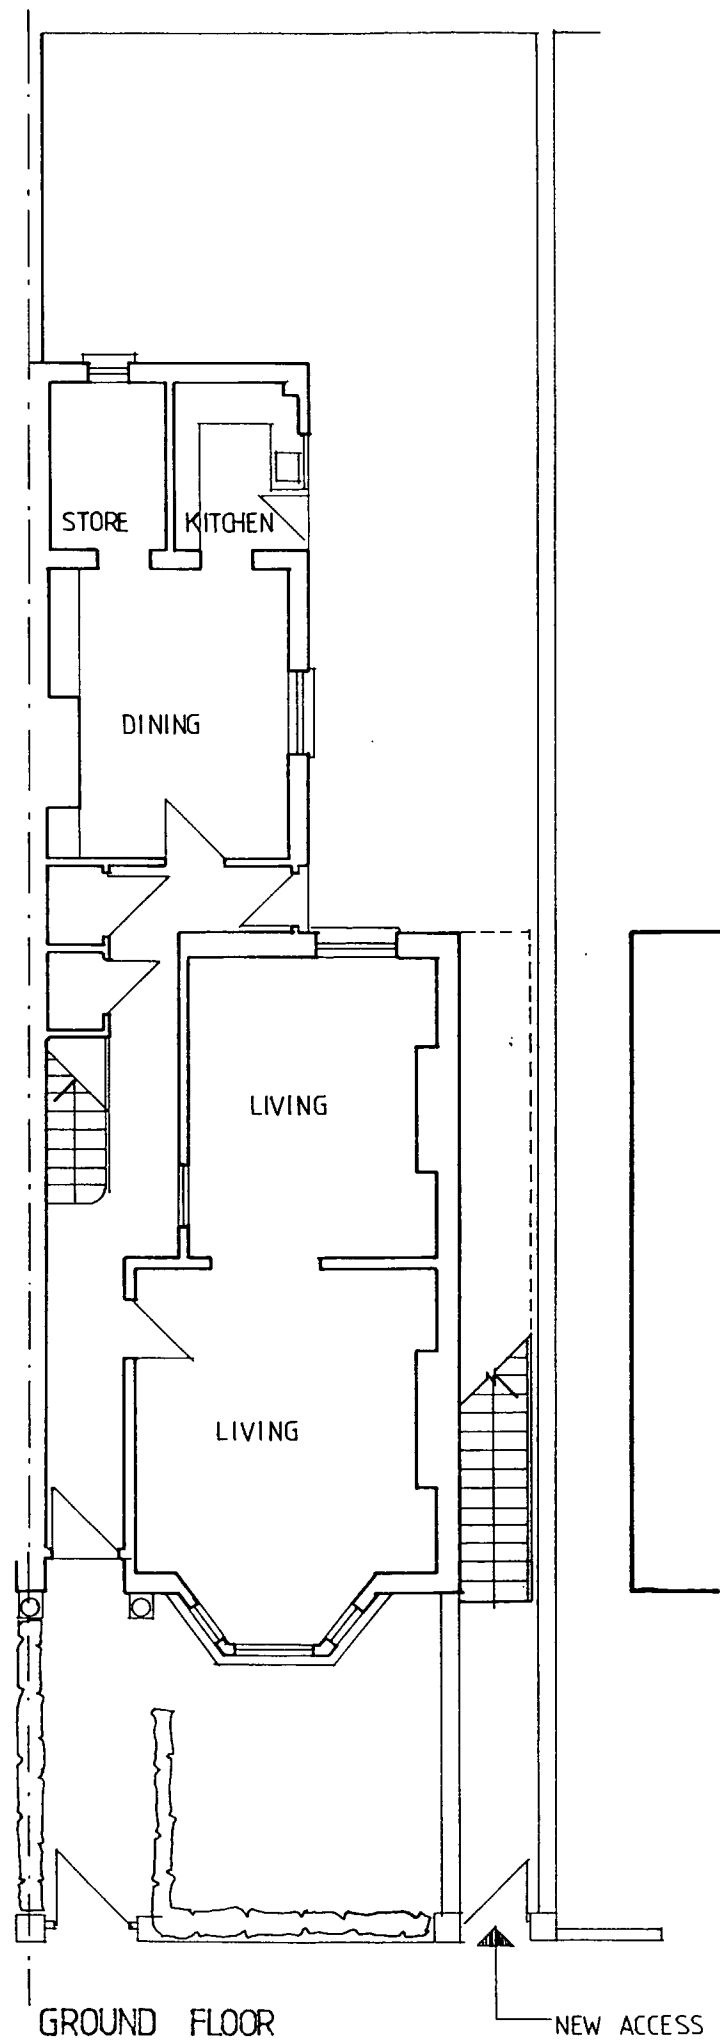

FIRST FLOOR

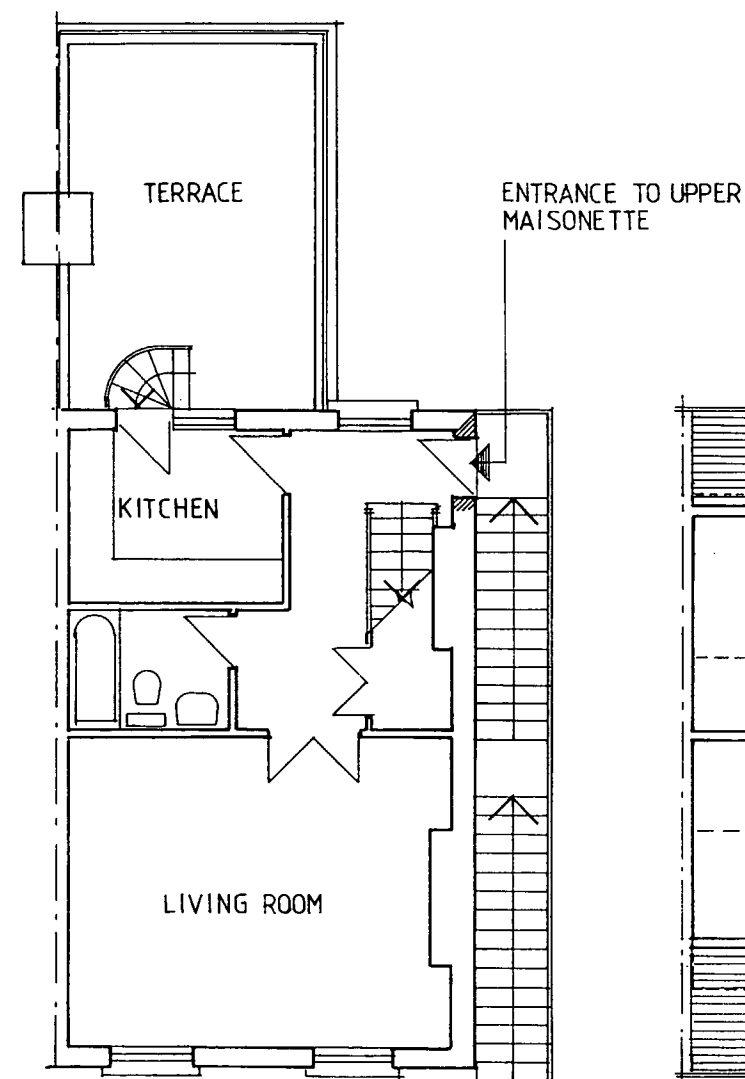

SECOND FLOOR

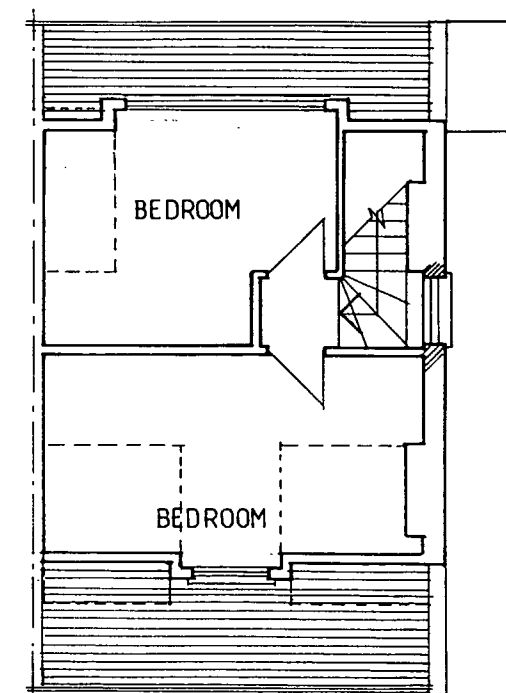

THIRD FLOOR

Cancelled
not Approved
 27-9-90

TP9003197



Ian Hays Partnership

1 Perren Street, London NW5 3ED 01-485 1067



project 60 MARQUIS ROAD
LONDON

drawing
PROPOSED PLANS

scale 1:100	date MAR 90	drw by RF
drawing number	revision	
1819/02		

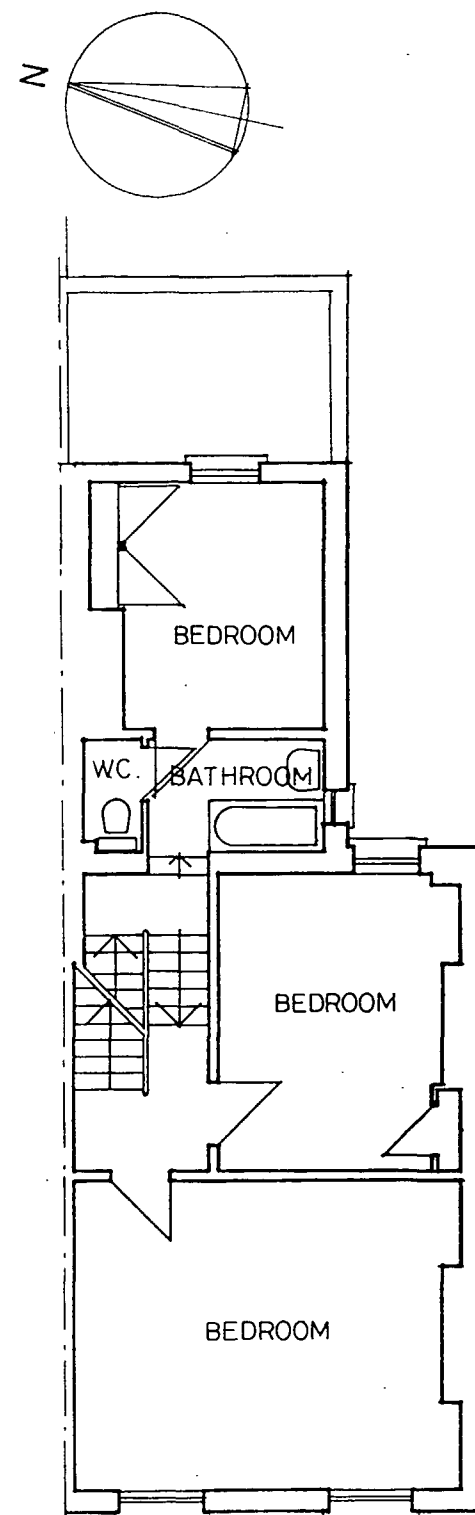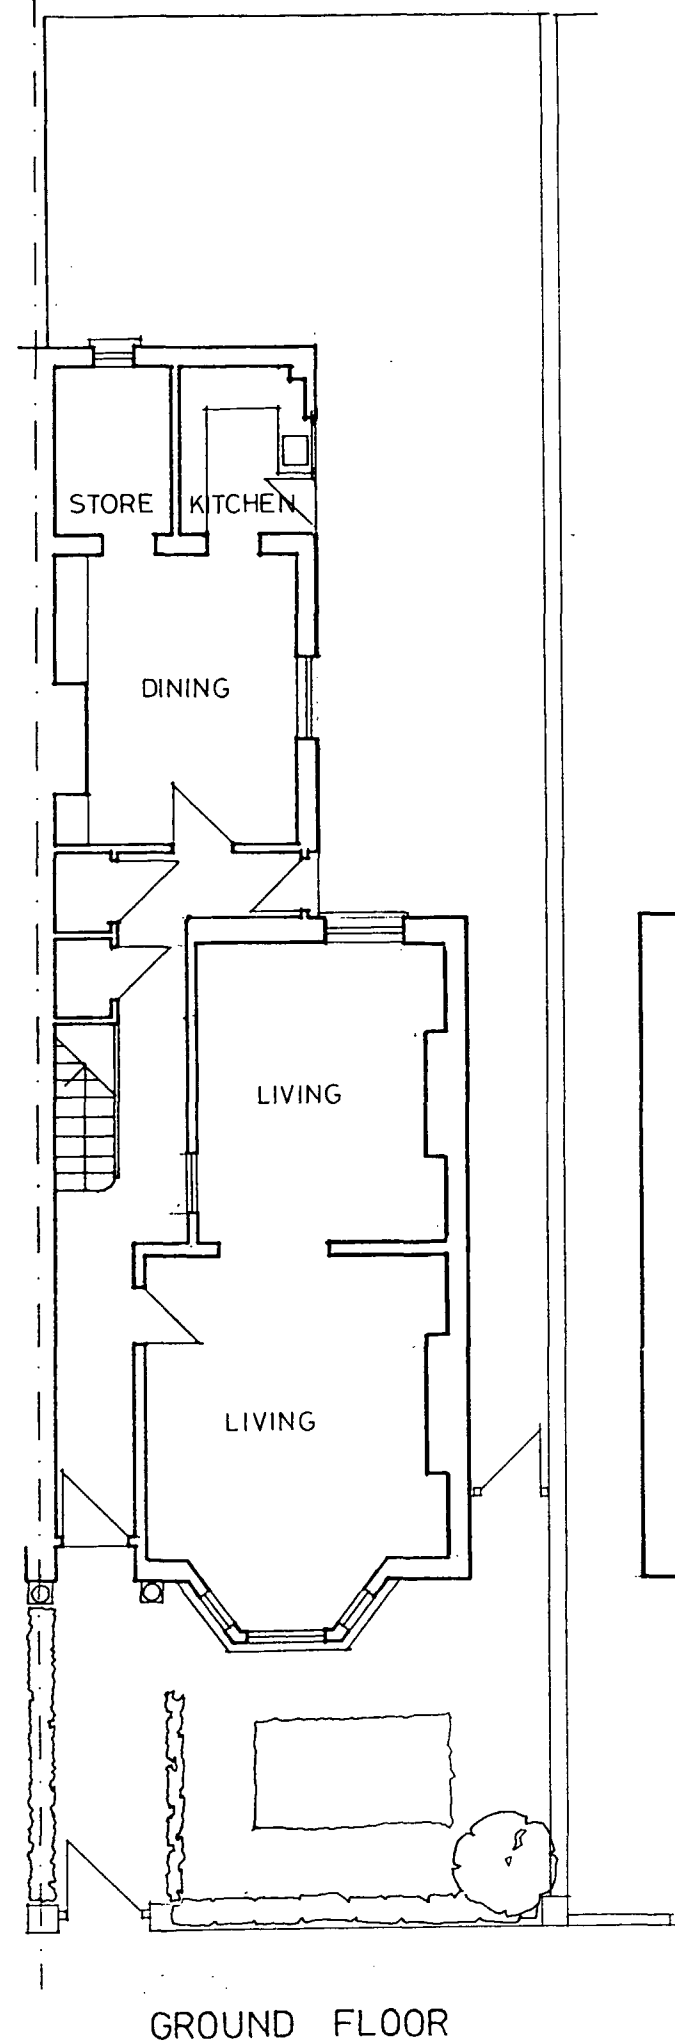


LONDON BOROUGH OF CAMDEN
PLANNING AND TRANSPORT
DEPARTMENT
20 APR 1990
RECEIVED

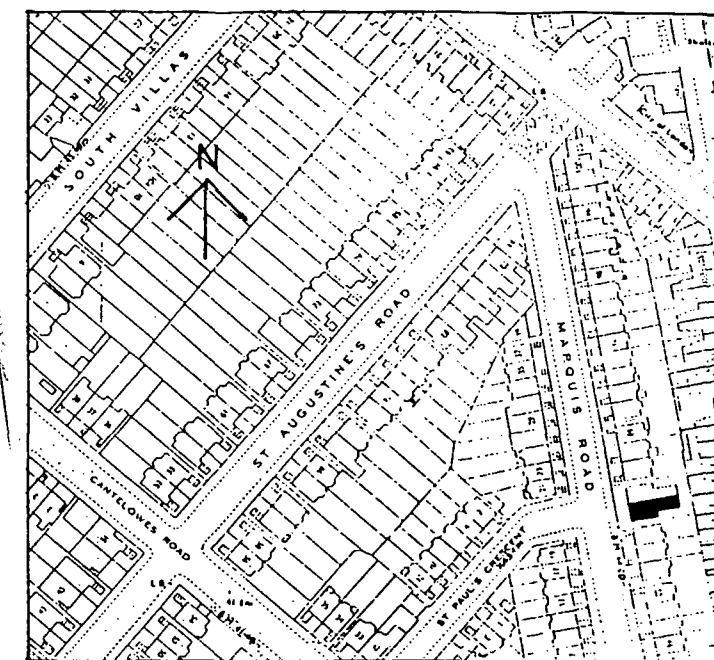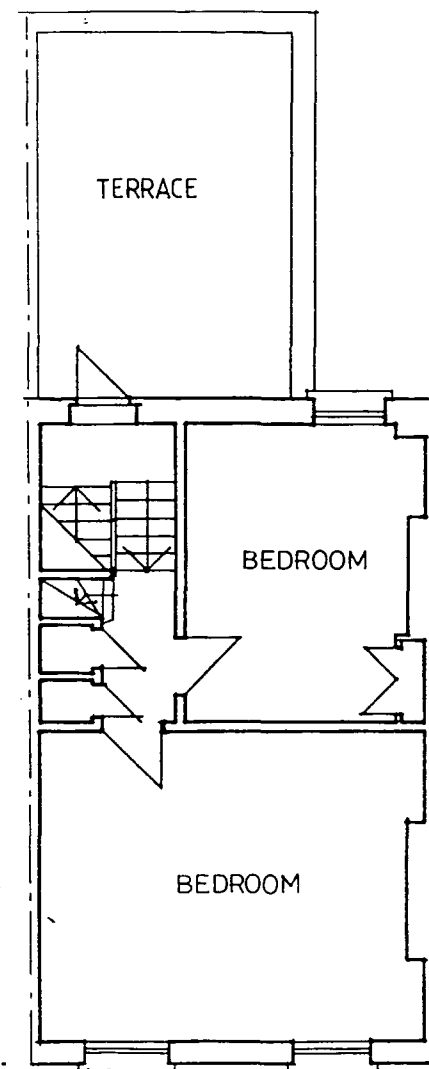

LOCATION

1:2500

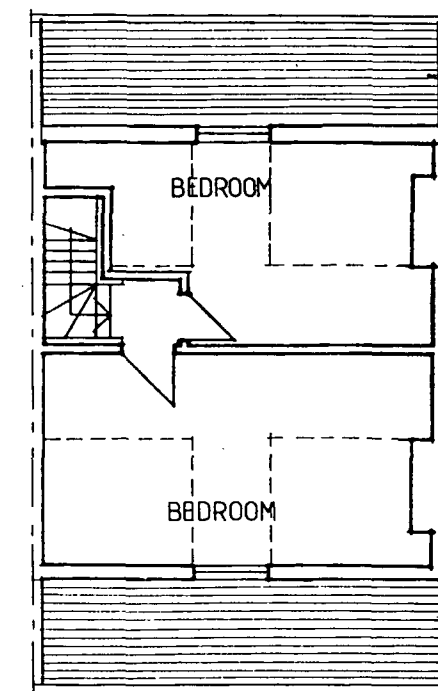

Caricopy
NOT APPROVED
27.9.90

TP9003197

Ian Hays Partnership

1 Perren Street, London NW5 3ED 01-485 1067

project 60 MARQUIS ROAD
LONDON NW1

drawing

EXISTING PLANS

scale 1:100

date FEB 90

drw by

drawing number

1819/ 01

revision