



DRWG. NO 01

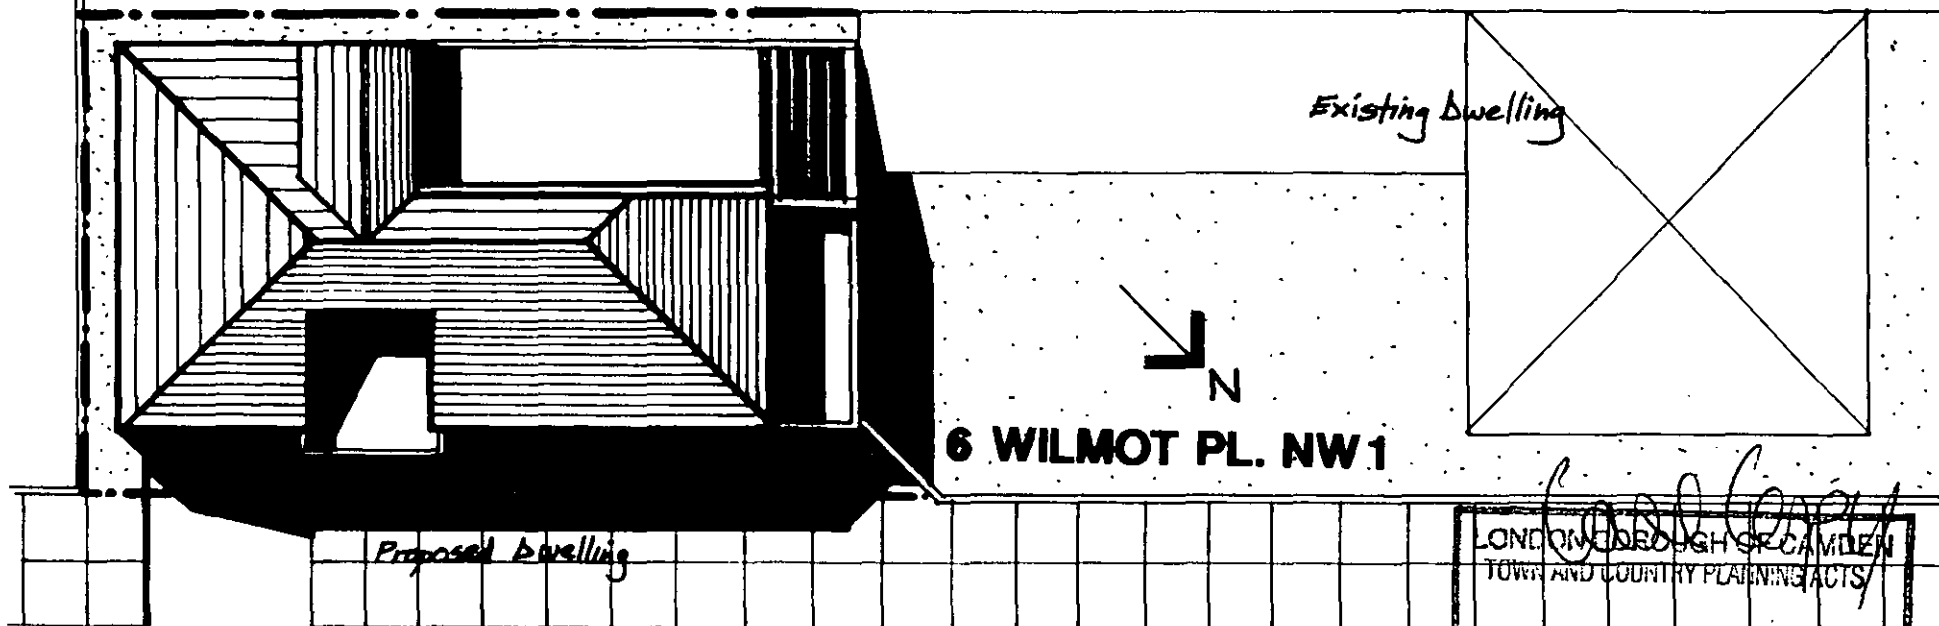

PROPOSED RESIDENCE MR&MRS. MARINO

JULY 91

SITE PLAN SCALE 1:125

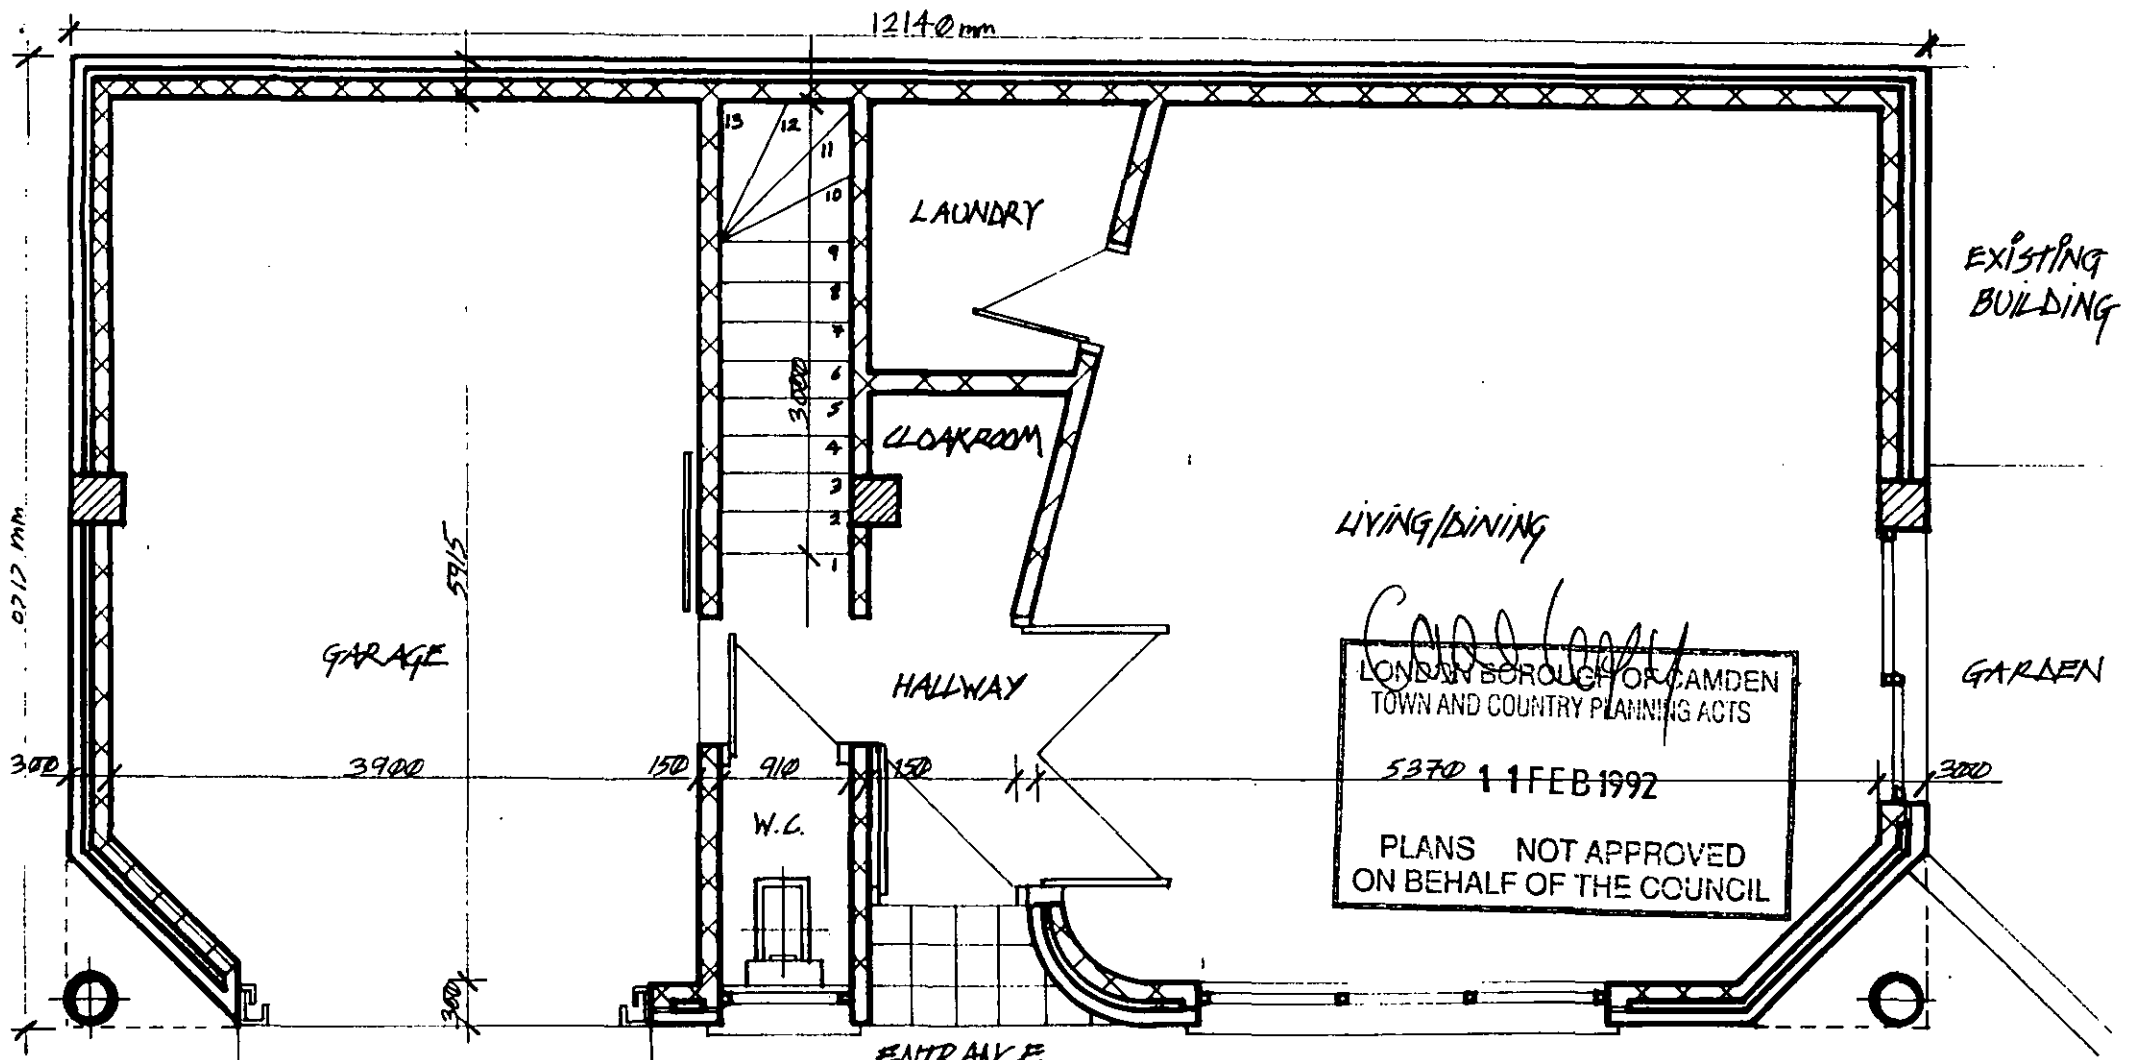

CAR ACCESS

ENTRANCE

LONDON BOROUGH OF CAMDEN
TOWN AND COUNTRY PLANNING ACTS
5370 11 FEB 1992
PLANS NOT APPROVED
ON BEHALF OF THE COUNCIL

LONDON BOROUGH OF CAMDEN
PLANNING AND TRANSPORT 1
DEPARTMENT


21 DEC 1991
RECEIVED

TP9101405


scale 1:50

PROPOSED RESIDENCE MR&MRS. MARINO 6 WILMOT PL. NW1 SCALE 1:50 JULY 91

DRWG NO. 03

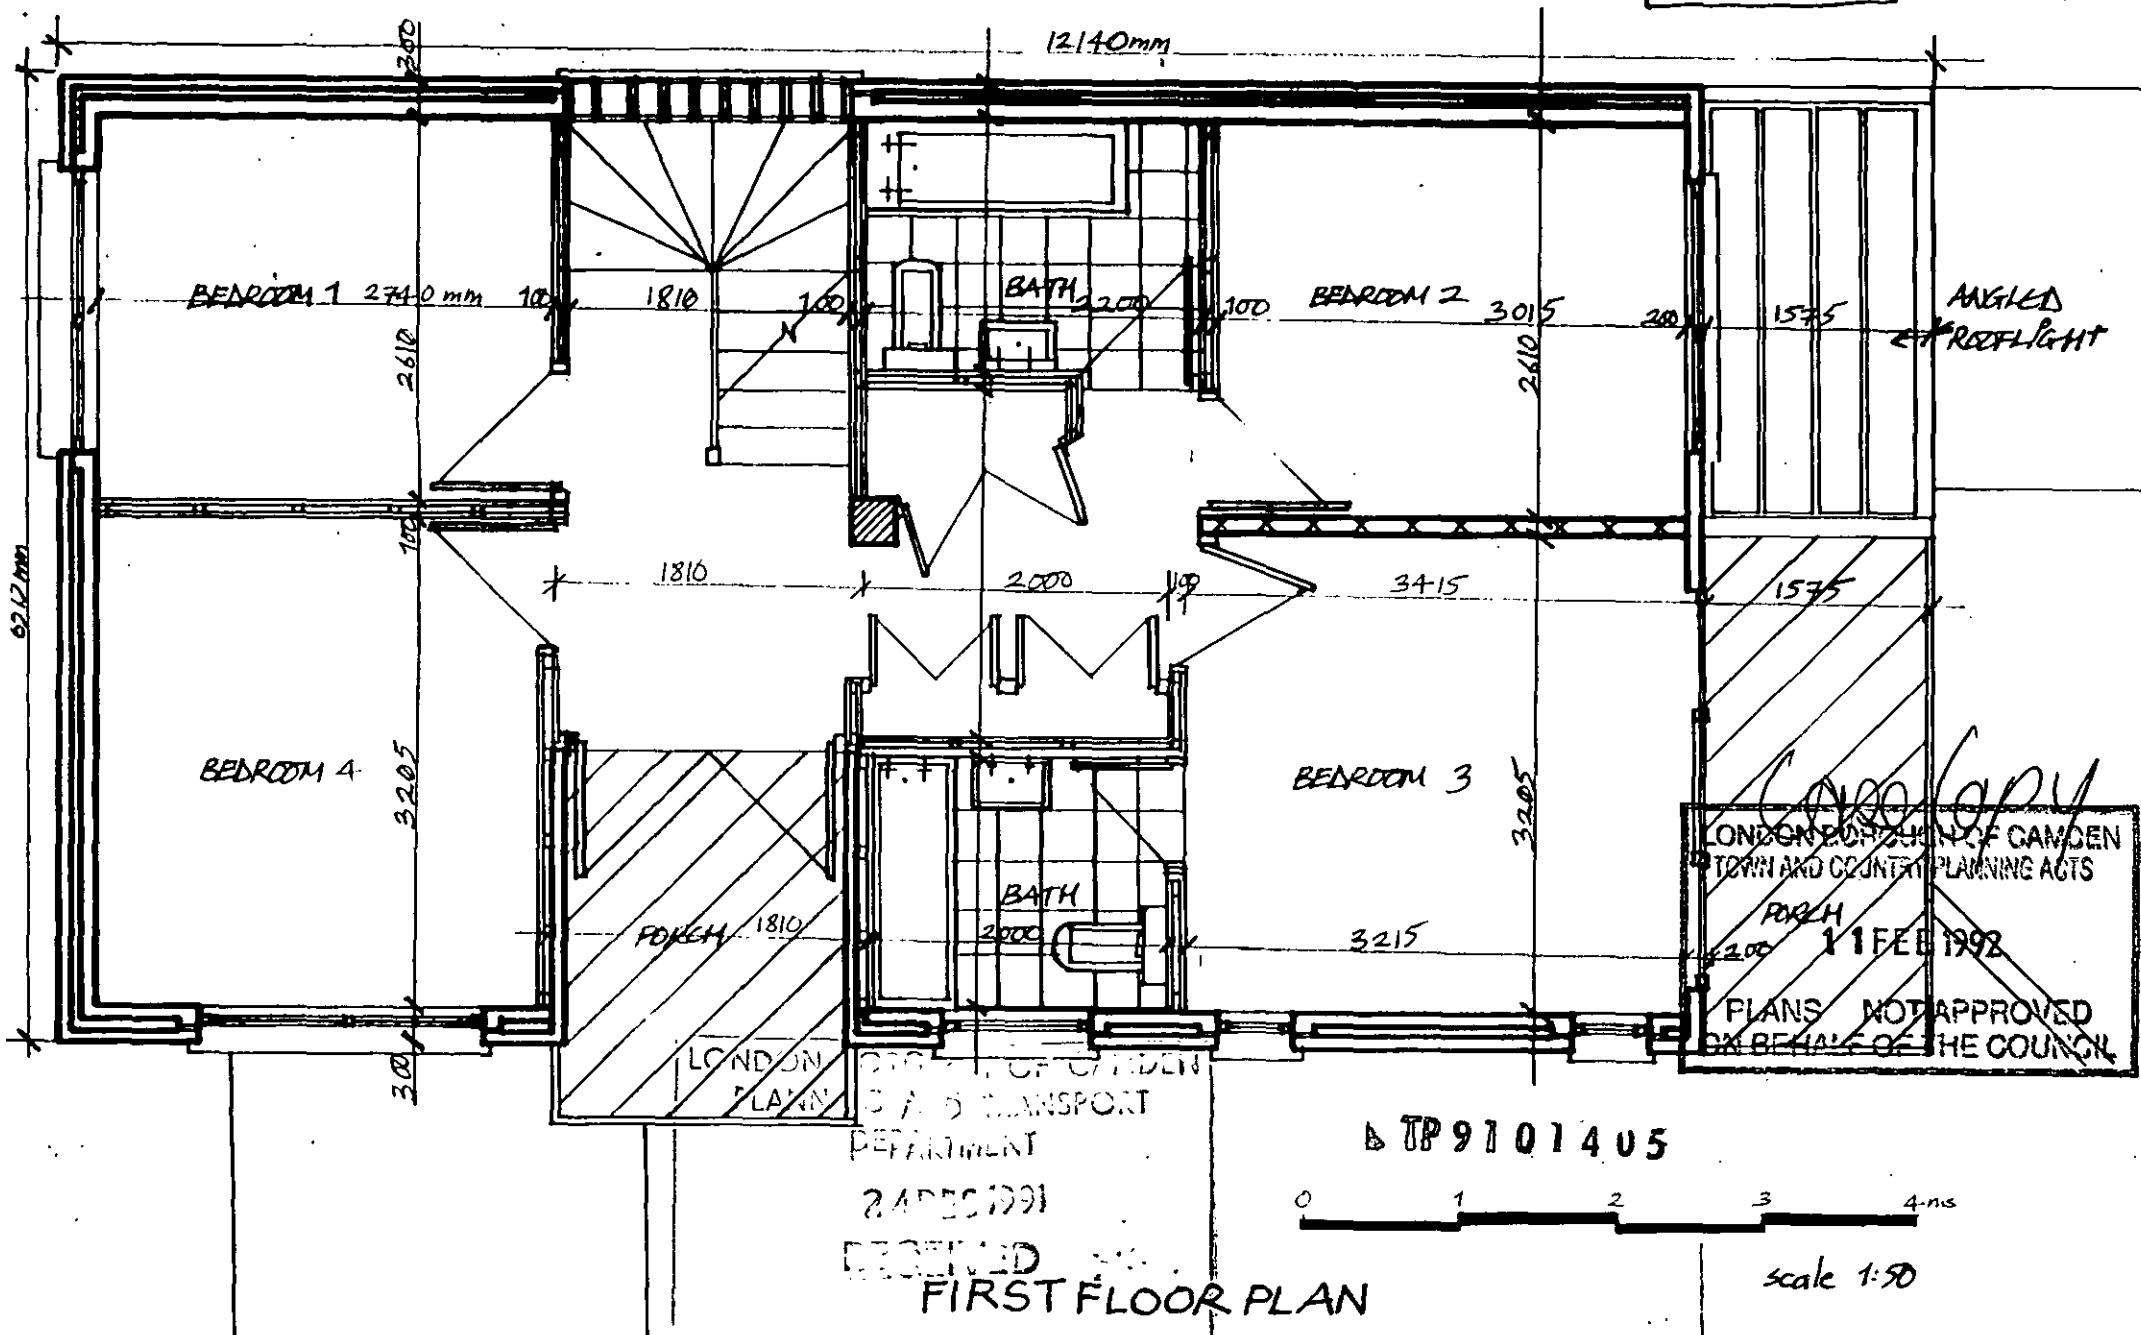

PROPOSED RESIDENCE MR&MRS. MARINO 6 WILMOT PL. NW1 SCALE 1:50 JULY 91

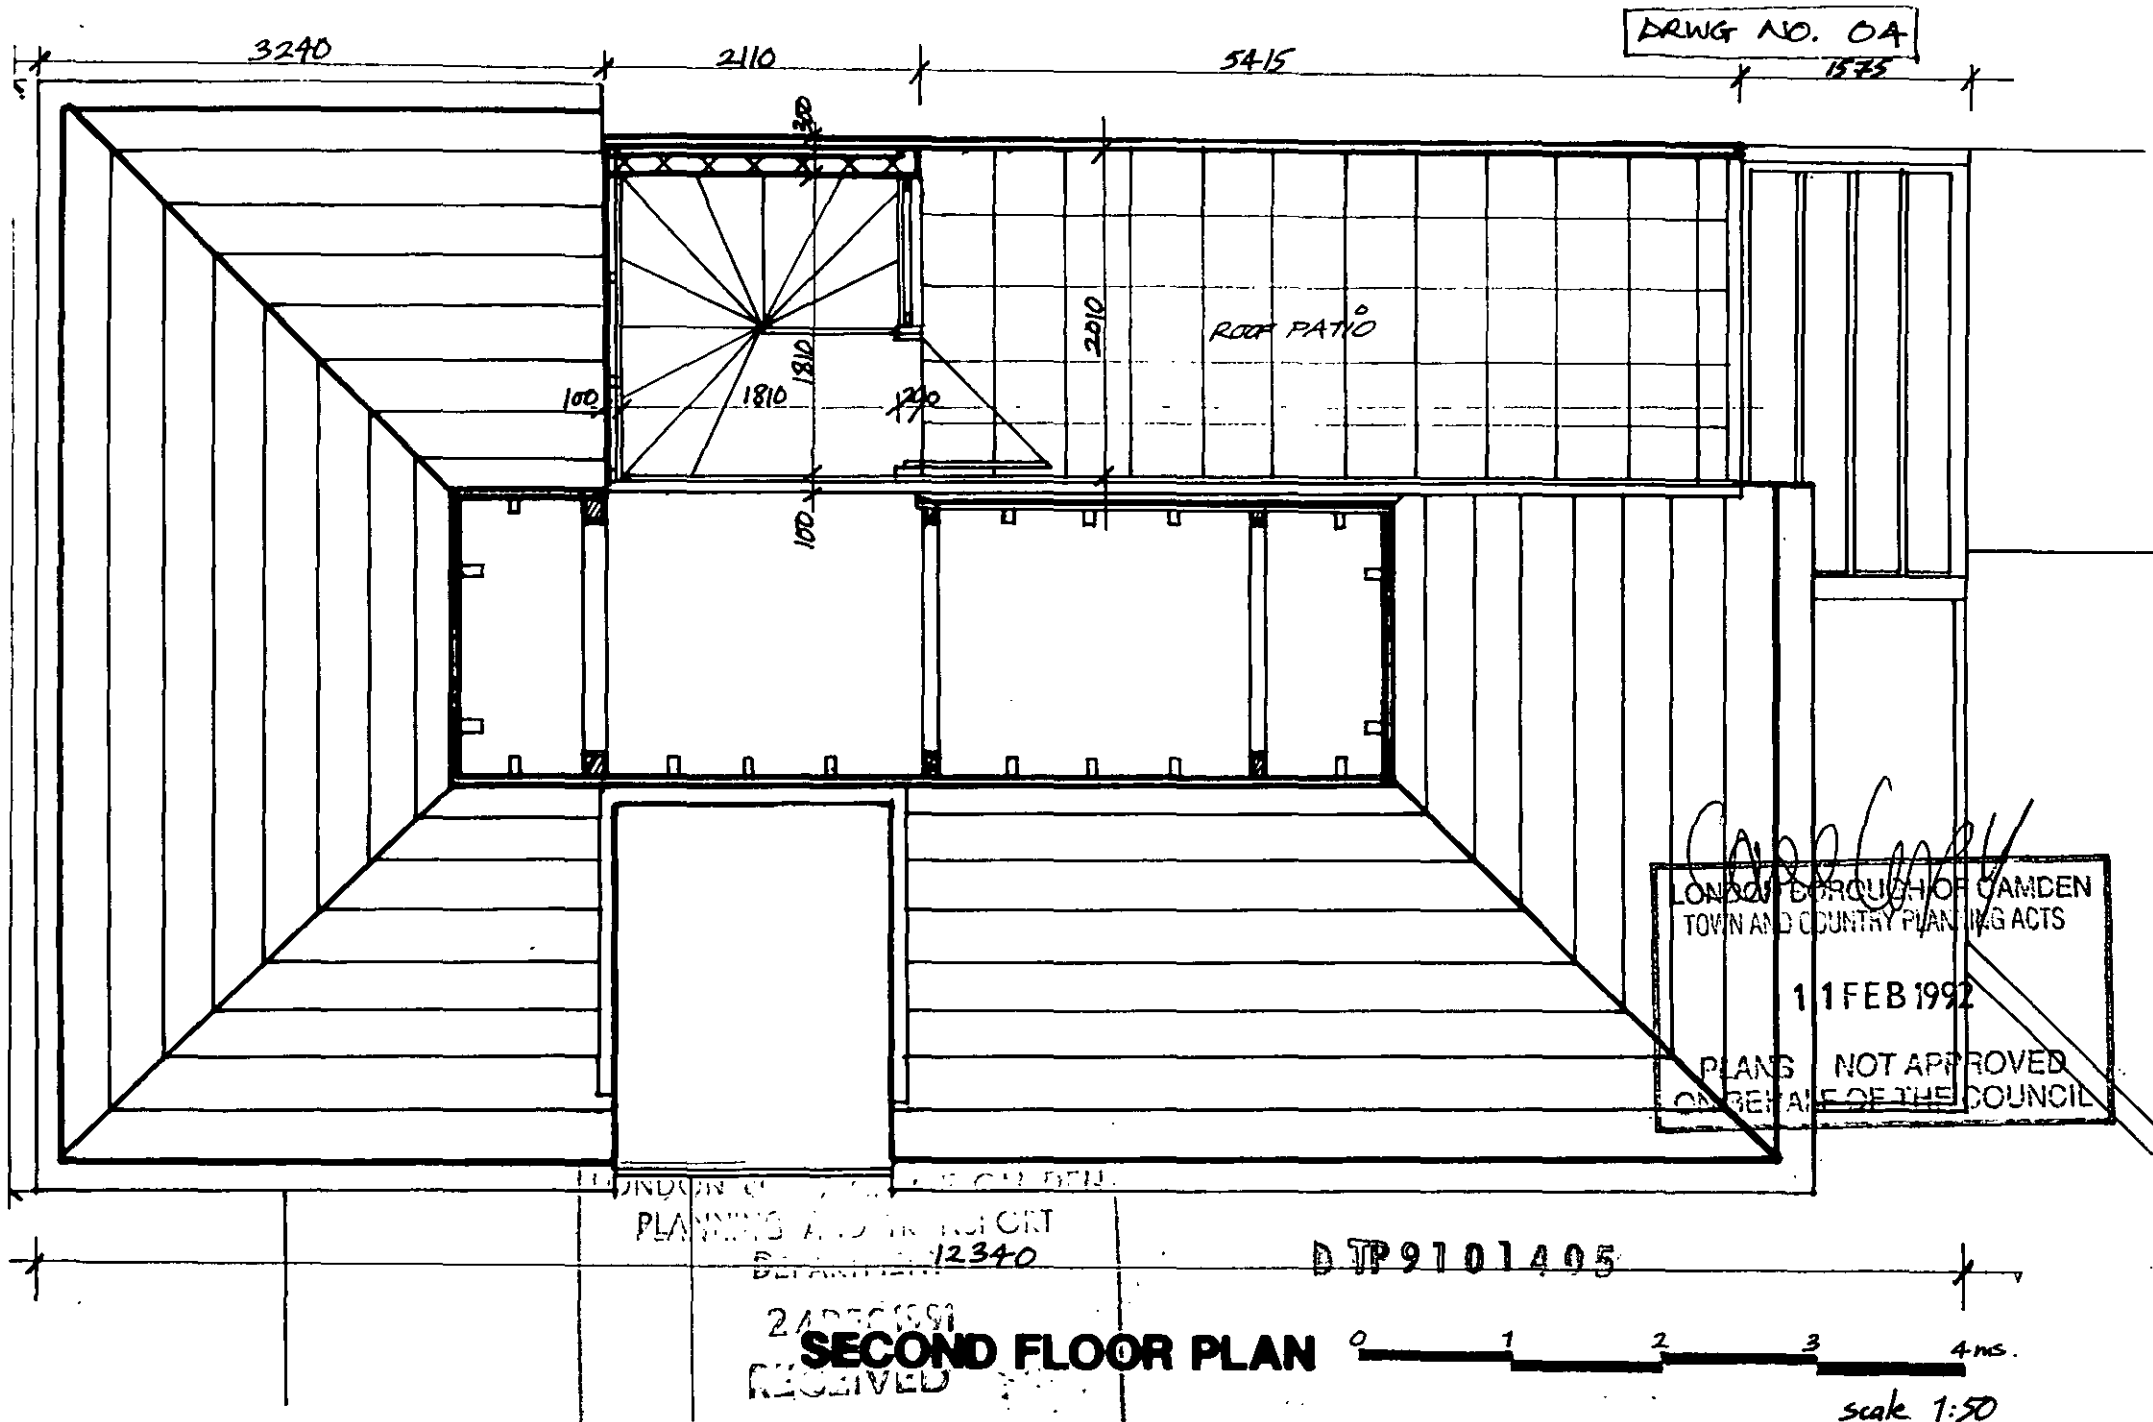


PROPOSED RESIDENCE-MR&MRS. MARINO

6 WILMOT PL. NW1

SCALE 1:50 JULY 91

DRWG. NO. 05

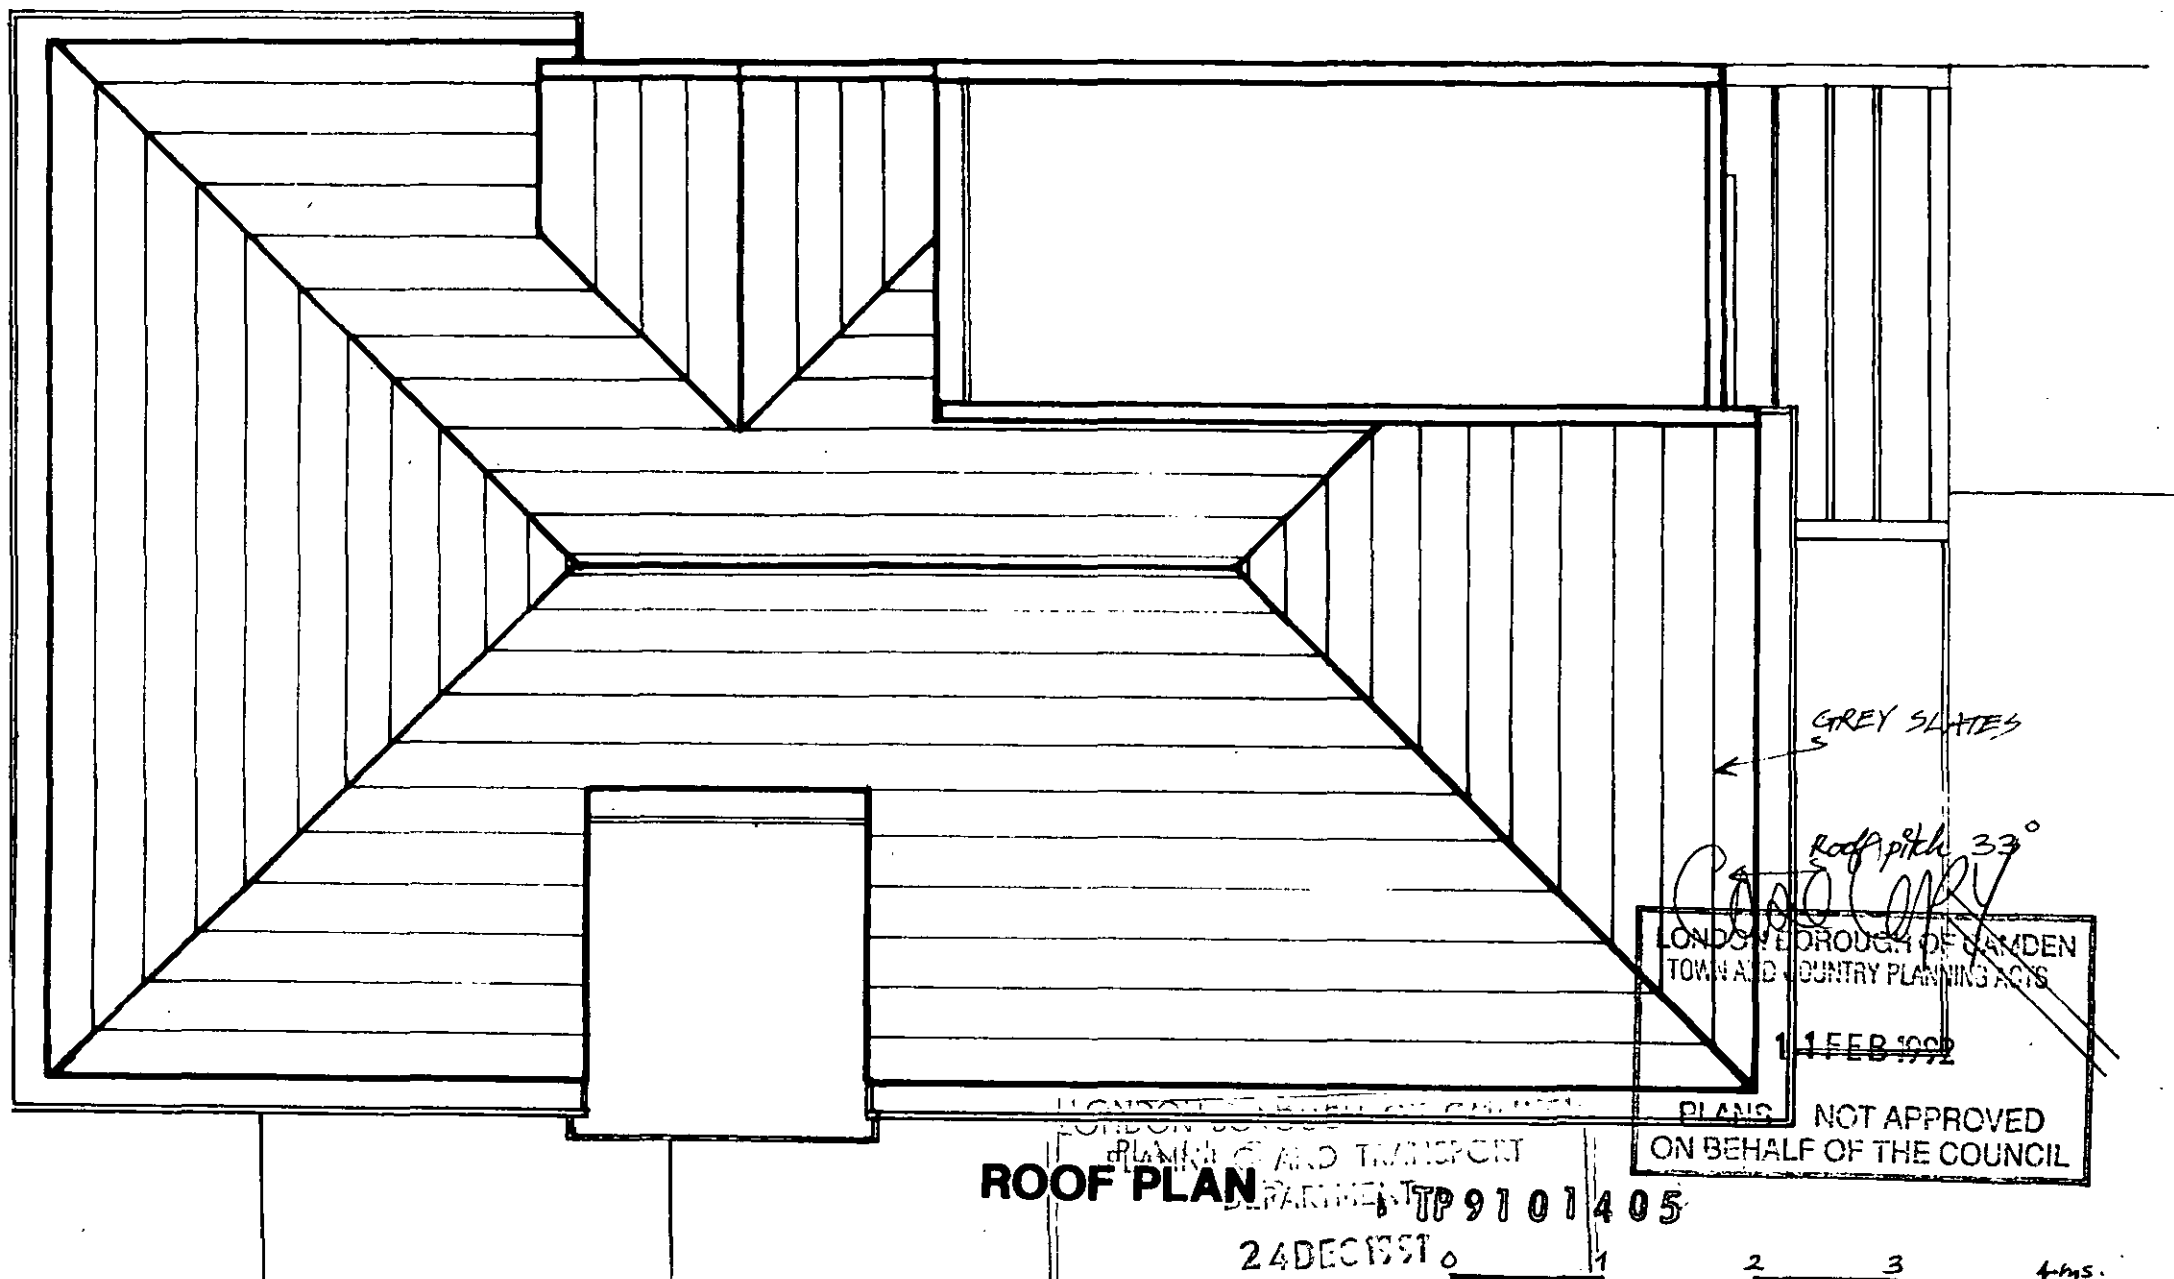

GOOD COPY
LONDON BOROUGH OF CANNEN
TOWN AND COUNTRY PLANNING ACTS
11 FEB 1992
PLANS NOT APPROVED
ON BEHALF OF THE COUNCIL

ROOF PLAN

TP 91 01 405

24 DEC 1991

RECEIVED

1 2 3 4ms.

PROPOSED RESIDENCE MR&MRS. MARINO

6 WILMOT PL. NW-1

JULY 91

SCALE 1:50

DRWG NO. 06

NORTH ELEVATION

GREY SLATES

LONDON BOROUGH OF CAMDEN
TOWN AND COUNTRY PLANNING ACTS
11 FEB 1992
PLANS NOT APPROVED
ON BEHALF OF THE COUNCIL

Roof Pitch $33^{\circ}2'$

3.5m

FAIRFACED
BRICK

5.8m

5A. FIBREGLASS
COLUMN

RED BALUSTRADES

TIMBER FRAMED
WINDOWS

B TP9101405

LONDON BOROUGH OF CAMDEN
PLANNING AND TRANSPORT
DEPARTMENT
24 DEC 1991
RECEIVED

PROPOSED RESIDENCE MR&MRS. MARINO

6 WILMOT PL. NW1 SCALE 1:50 JULY 91

DRWG NO. 07

SOUTH ELEVATION

Gray Slates 33°

Fairfaced Brick 2→

5 Opaque Glazed Bricks

LONDON BOROUGH OF CAMDEN
TOWN AND COUNTRY PLANNING ACTS

11 FEB 1992

PLANS NOT APPROVED
ON BEHALF OF THE COUNCIL

LONDON BOROUGH OF CAMDEN
PLANNING AND TRANSPORT
DEPARTMENT
2/DEC/1991
RECEIVED


TP9101405

Existing Brick Party Wall




PROPOSED RESIDENCE MR&MRS. MARINO

6 WILMOT PL. NW1 SCALE 1:50 JULY 91

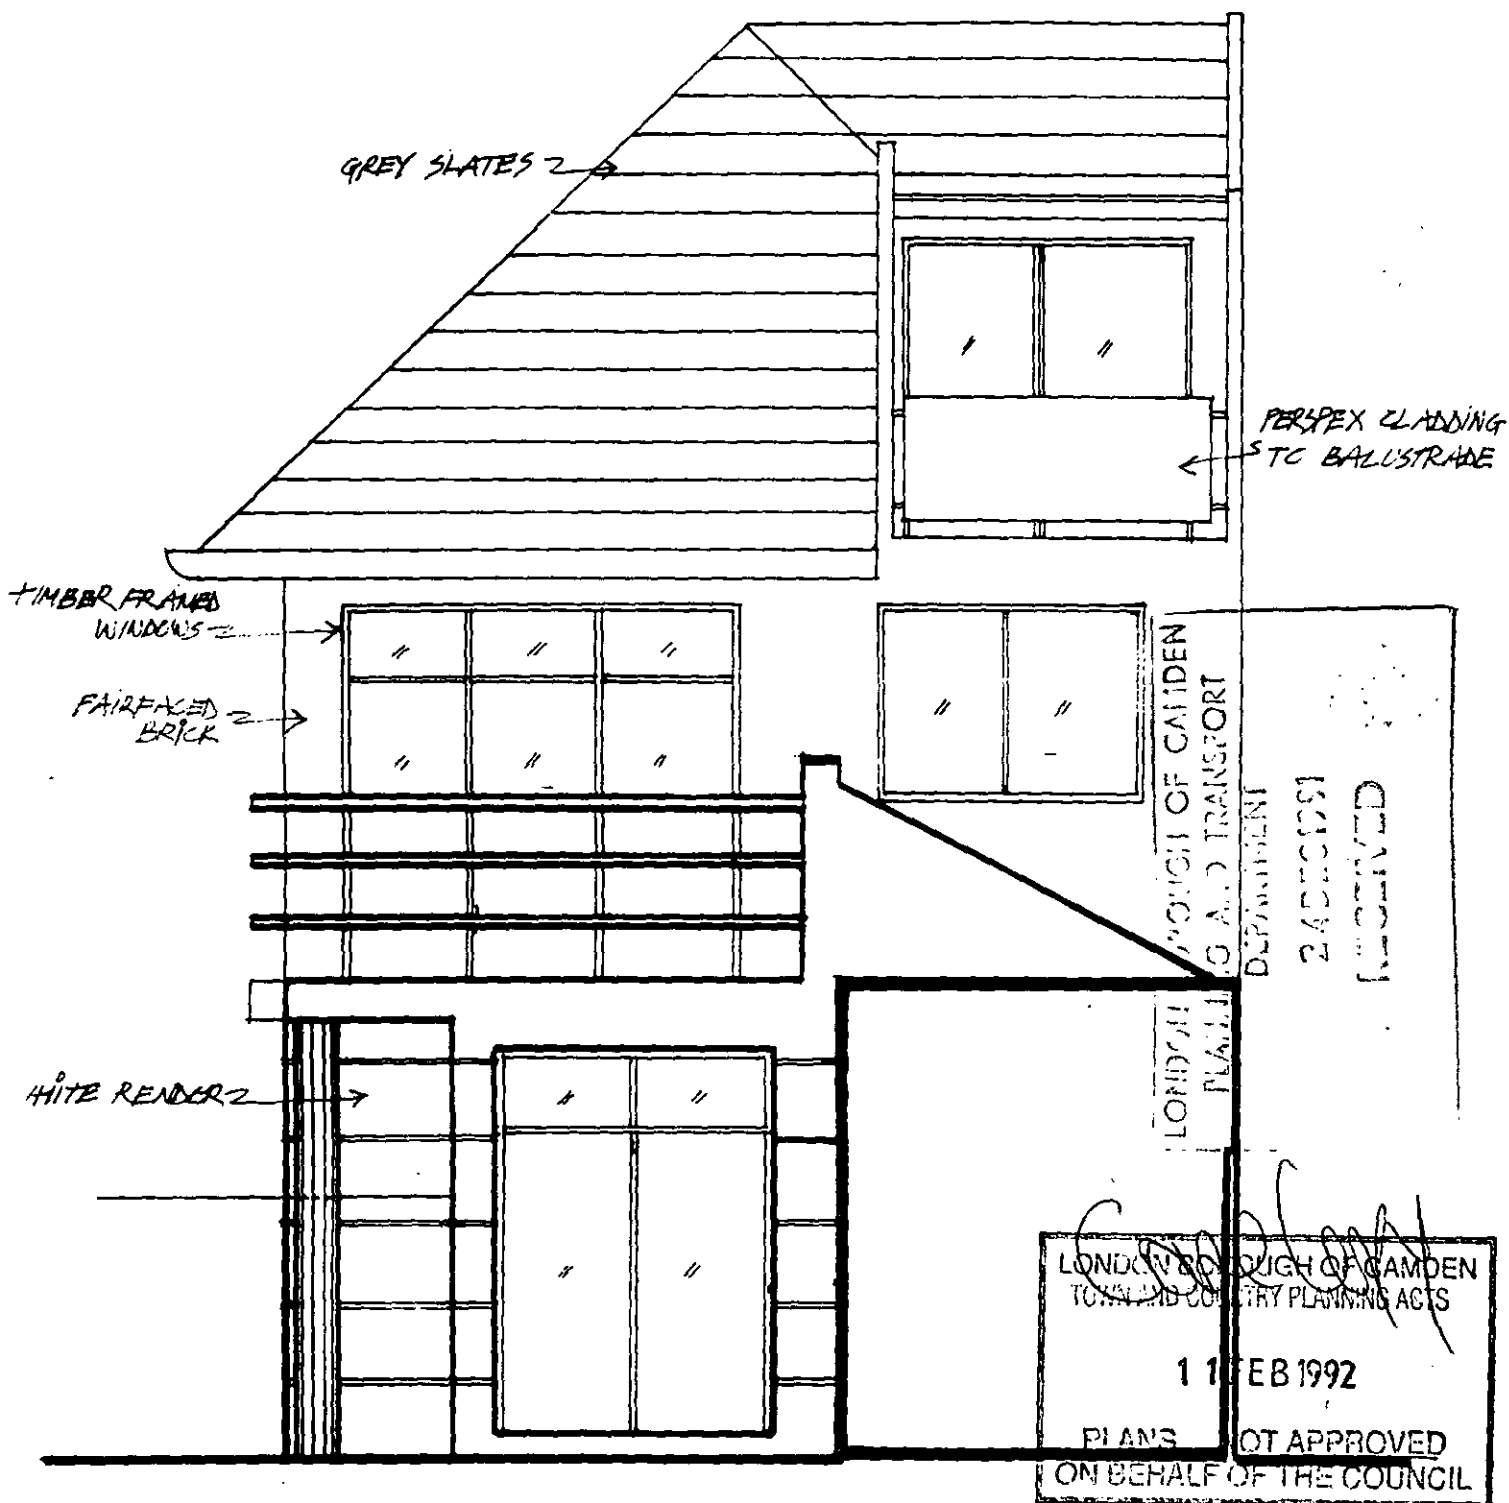

PROPOSED RESIDENCE MR&MRS. MARINO


WEST ELEVATION 6 WILMOT PL. NW1 SCALE 1:50 JULY 91

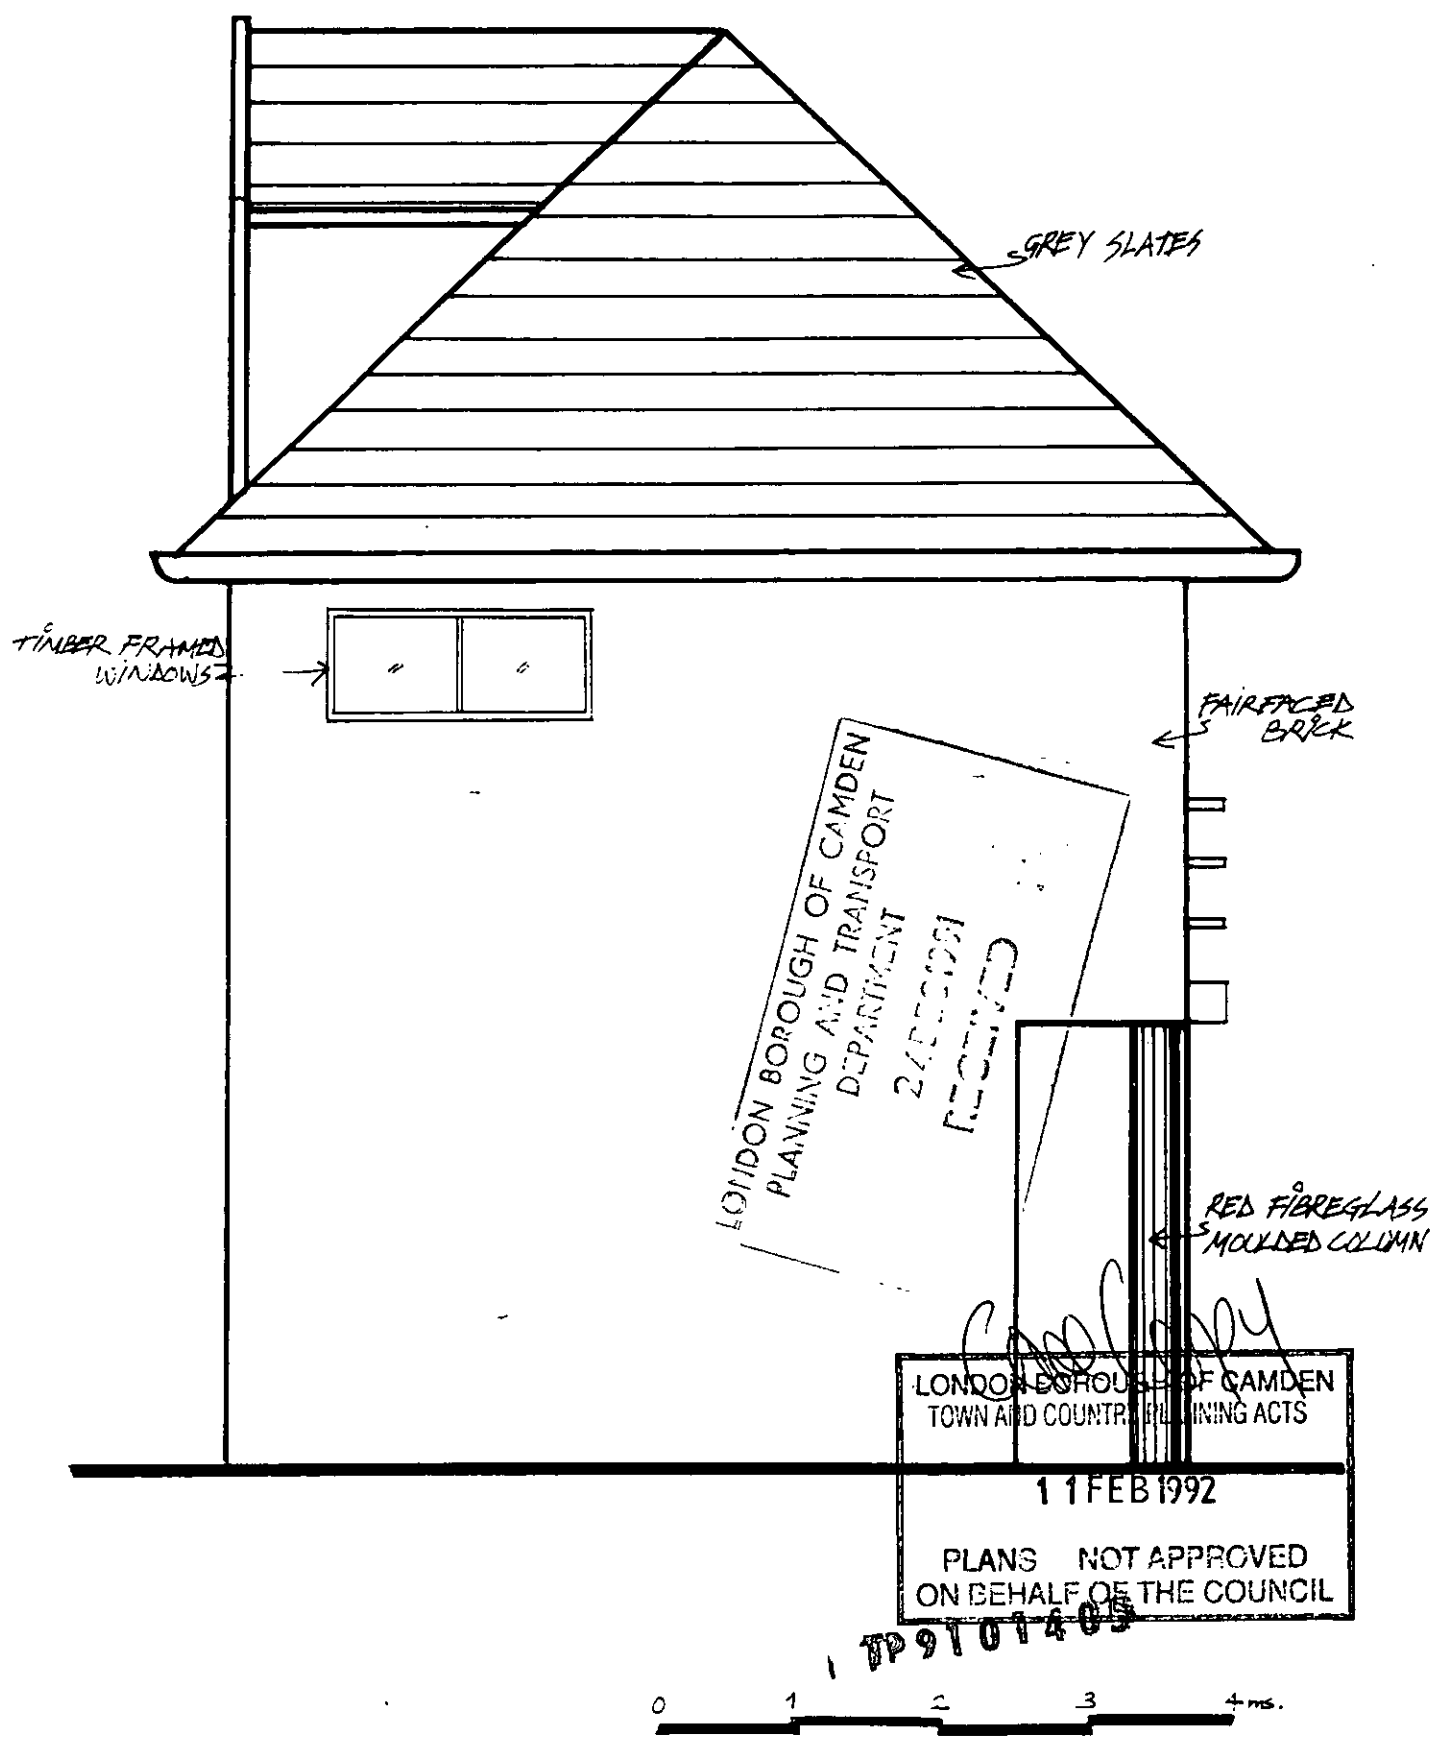

PROPOSED RESIDENCE MR&MRS. MARINO

EAST ELEVATION 6 WILMOT PL. NW1 SCALE 1:50 JULY 91

AXONOMETRIC - HOUSE ROCHES
NO. 6 WILMOT PLACE
NW1

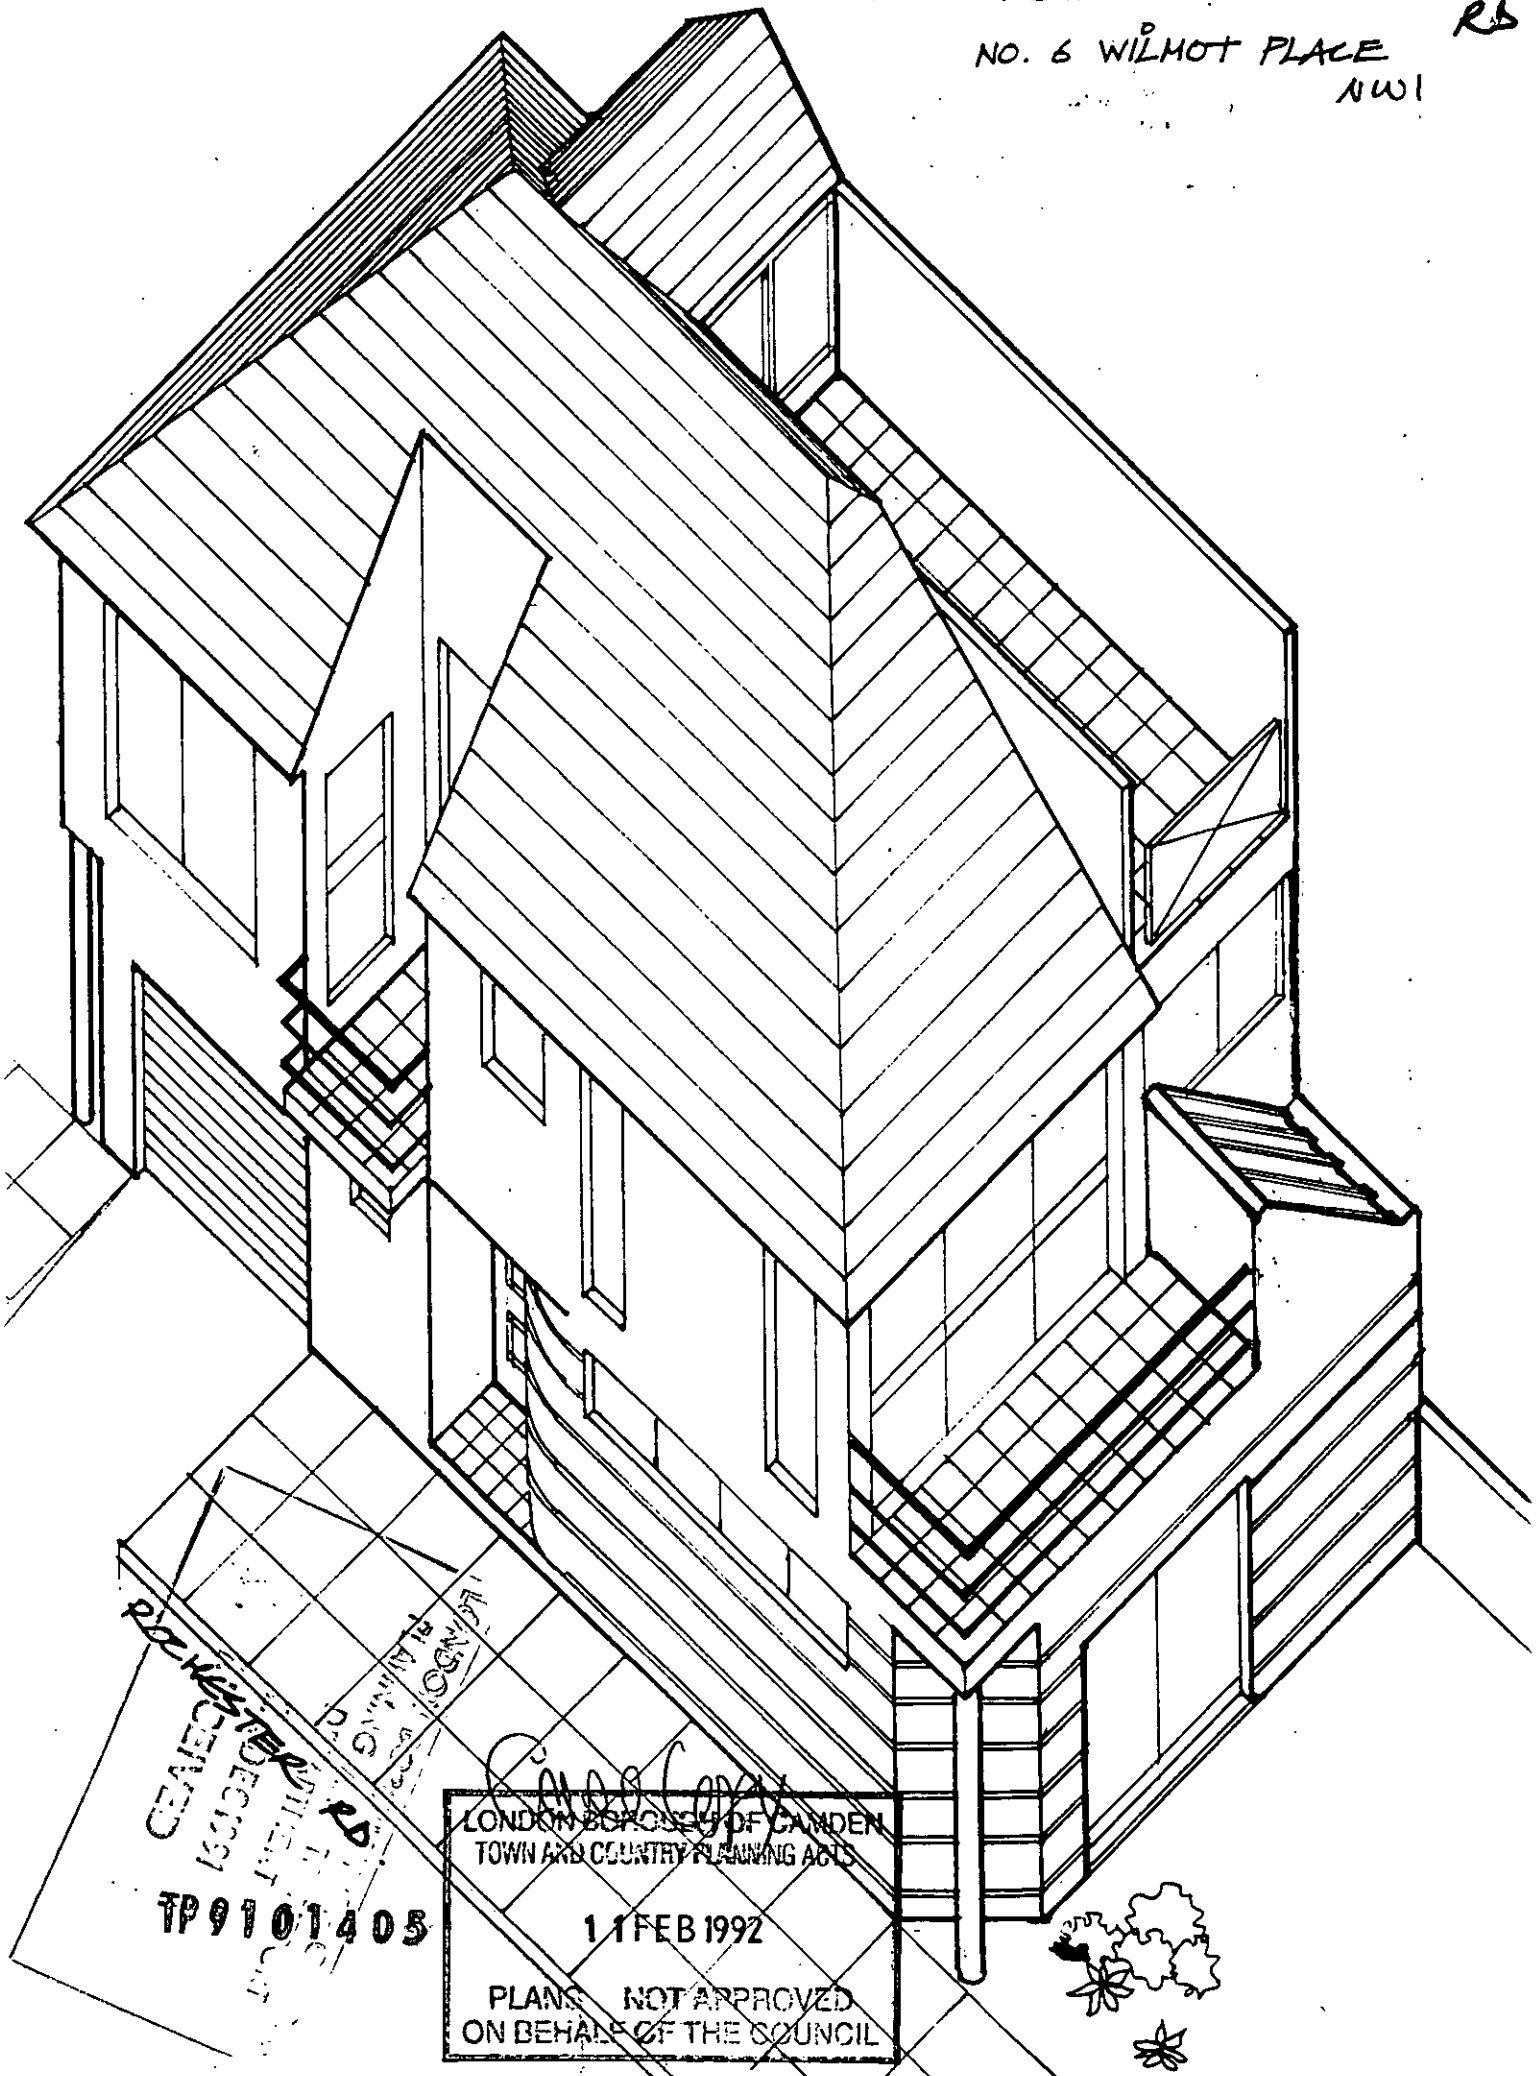

ROCHES
CEANECH
150101405

LONDON BOROUGH OF CAMDEN
TOWN AND COUNTRY PLANNING ACT
1 FEB 1992
PLANS NOT APPROVED
ON BEHALF OF THE COUNCIL