
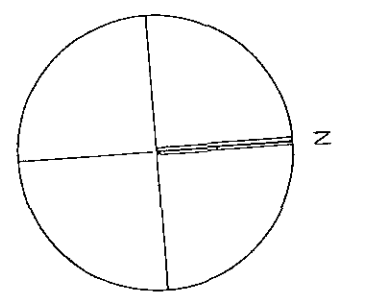


80 Kentish Town Road

London Borough of Camden

Planning Transport & Health Services
 Town Hall Extension
 Argyle Street Entrance
 London WC1H 8EQ

TP9201296

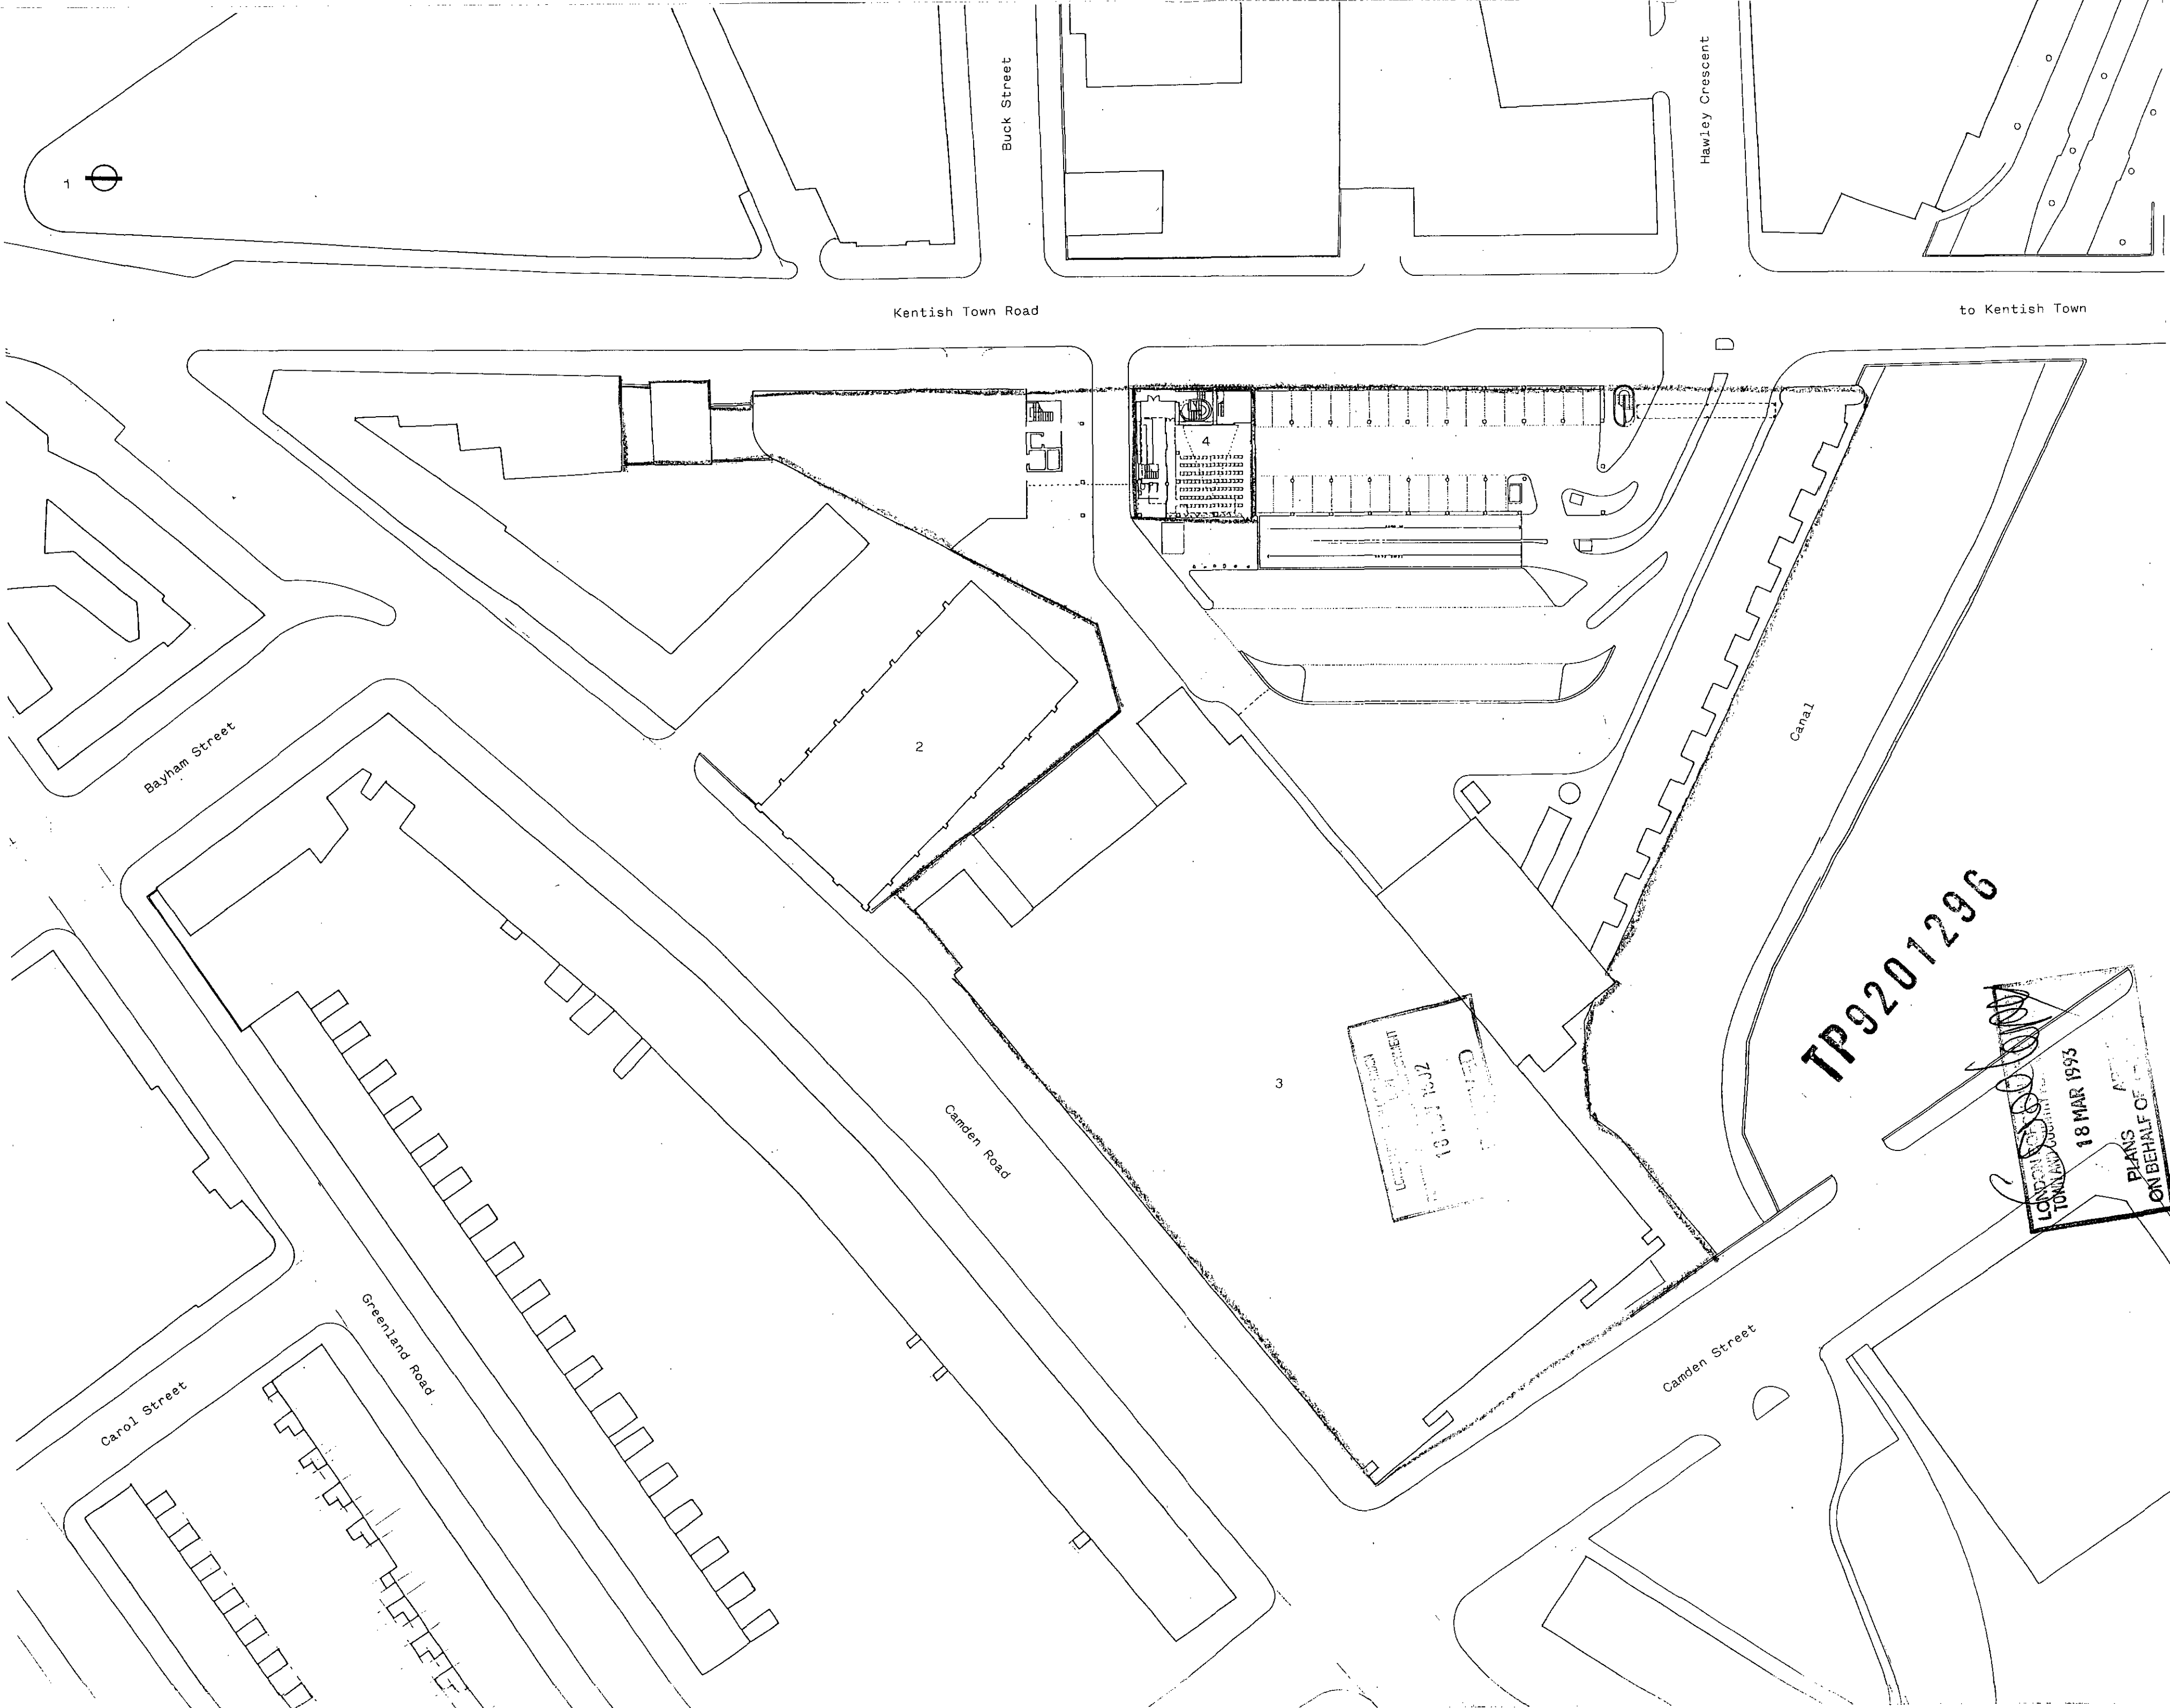

- KEY
- 1 Camden Town Underground Station
 - 2 Church
 - 3 Sainsbury's Supermarket
 - 4 Proposed Cinema: 21 Kentish Town Road

13 MAR 1992
 LONDON COUNTY COUNCIL
 TOWN PLANNING DEPARTMENT
 RECEIVED

TP9201296


18 MAR 1995
 LONDON COUNTY COUNCIL
 TOWN PLANNING DEPARTMENT
 PLANS ON BEHALF OF

Florian Seigel Architects		17, Tanza Road, London N17 3 2UA.		tel: 071 435 2711	071 607 2789 ext. 2485
Project	BFI, GRAND UNION HOUSE	LOCATION PLAN	A	dwg. no.	revision
Scale	1:500	date	NOV '92		

BUCK STREET


HAWLEY CRESCENT

KENTISH TOWN ROAD

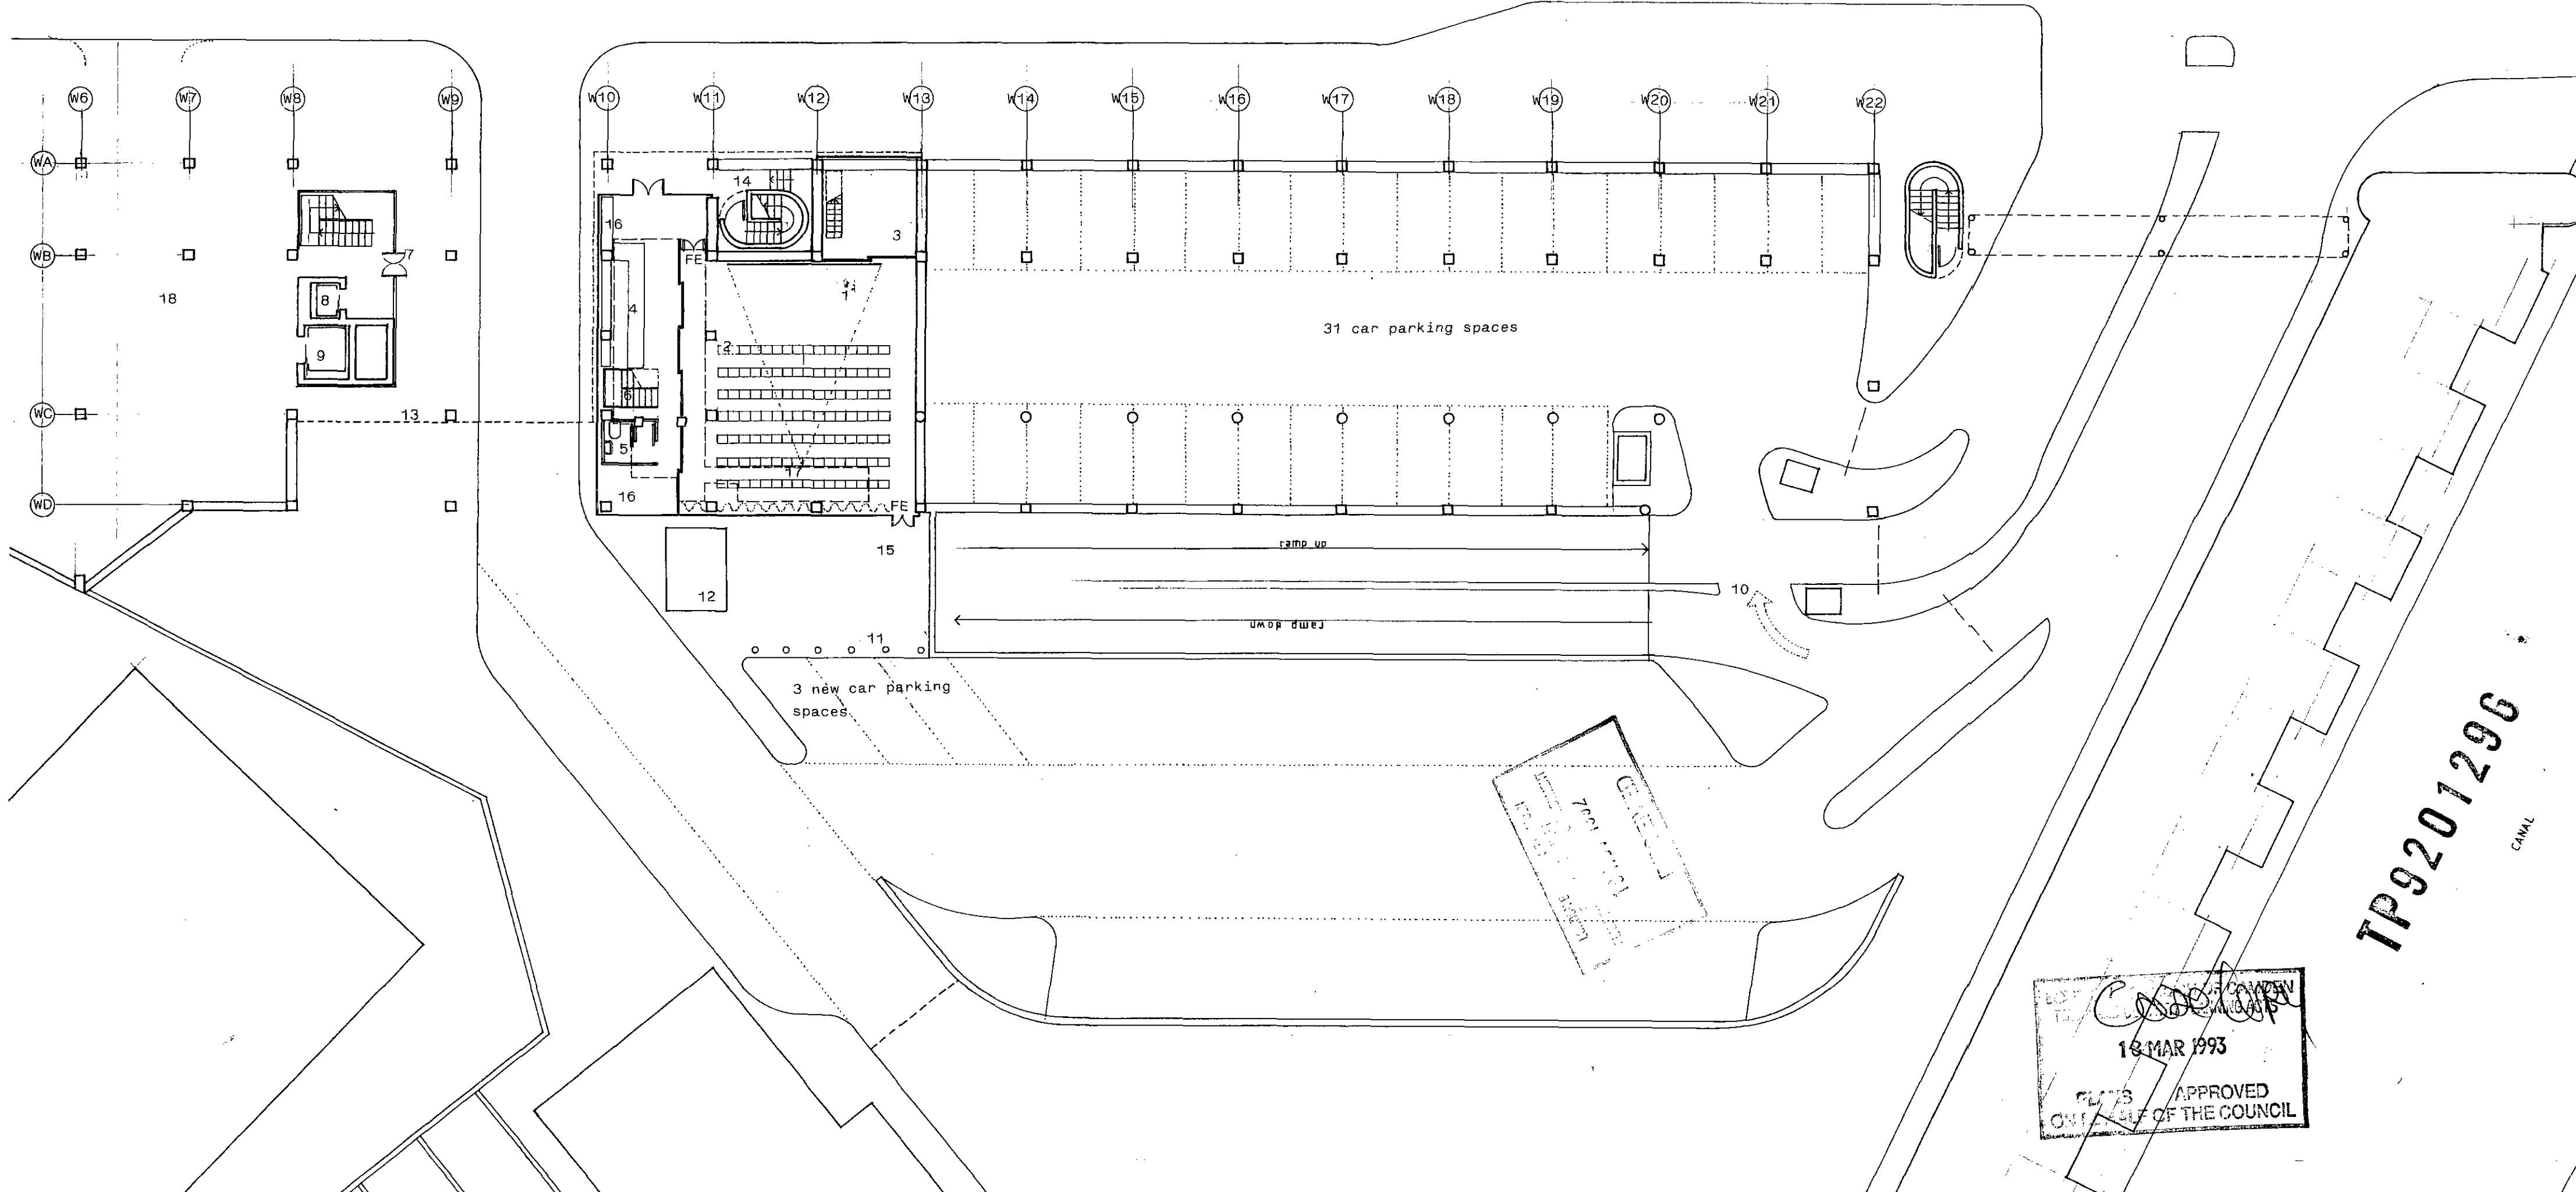

KEY

- | | | | |
|--|---|---|-----------------------------|
| 1 112 seat cinema | 6 mezzanine with male & female toilets upstairs | 10 new entrance to carpark under Grand Union House | 15 traffic free escape area |
| 2 wheelchair spaces | 7 entrance to editing suites above | 11 bollards | 16 video gallery |
| 3 greenroom with admin spaces on mezzanine | 8 personnel lift | 12 existing plant | 17 projection pod above |
| 4 bar | 9 goods lift | 13 existing security grille | 18 existing service yard |
| 5 wheelchair user's toilet | | 14 existing escape stairs from carpark below and suites above | FE fire exit |

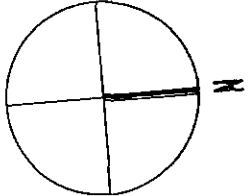

7001 1000 21
 7001 1000 21
 7001 1000 21
 7001 1000 21

18 MAR 1993
 PLANS APPROVED
 ON BEHALF OF THE COUNCIL

TP9201296


CANAL

Florian Beigel Architects		17, Tanza Road, London NW3 2UA.	tel: 071 435 2711 071 607 2789 ext. 2485
project BFI, GRAND UNION HOUSE		GROUND FLOOR PLAN AS PROPOSED	dwg. no. C
scale 1:200	date Nov '92	revision	

BUCK STREET


HAWLEY CRESENT

KENTISH TOWN ROAD

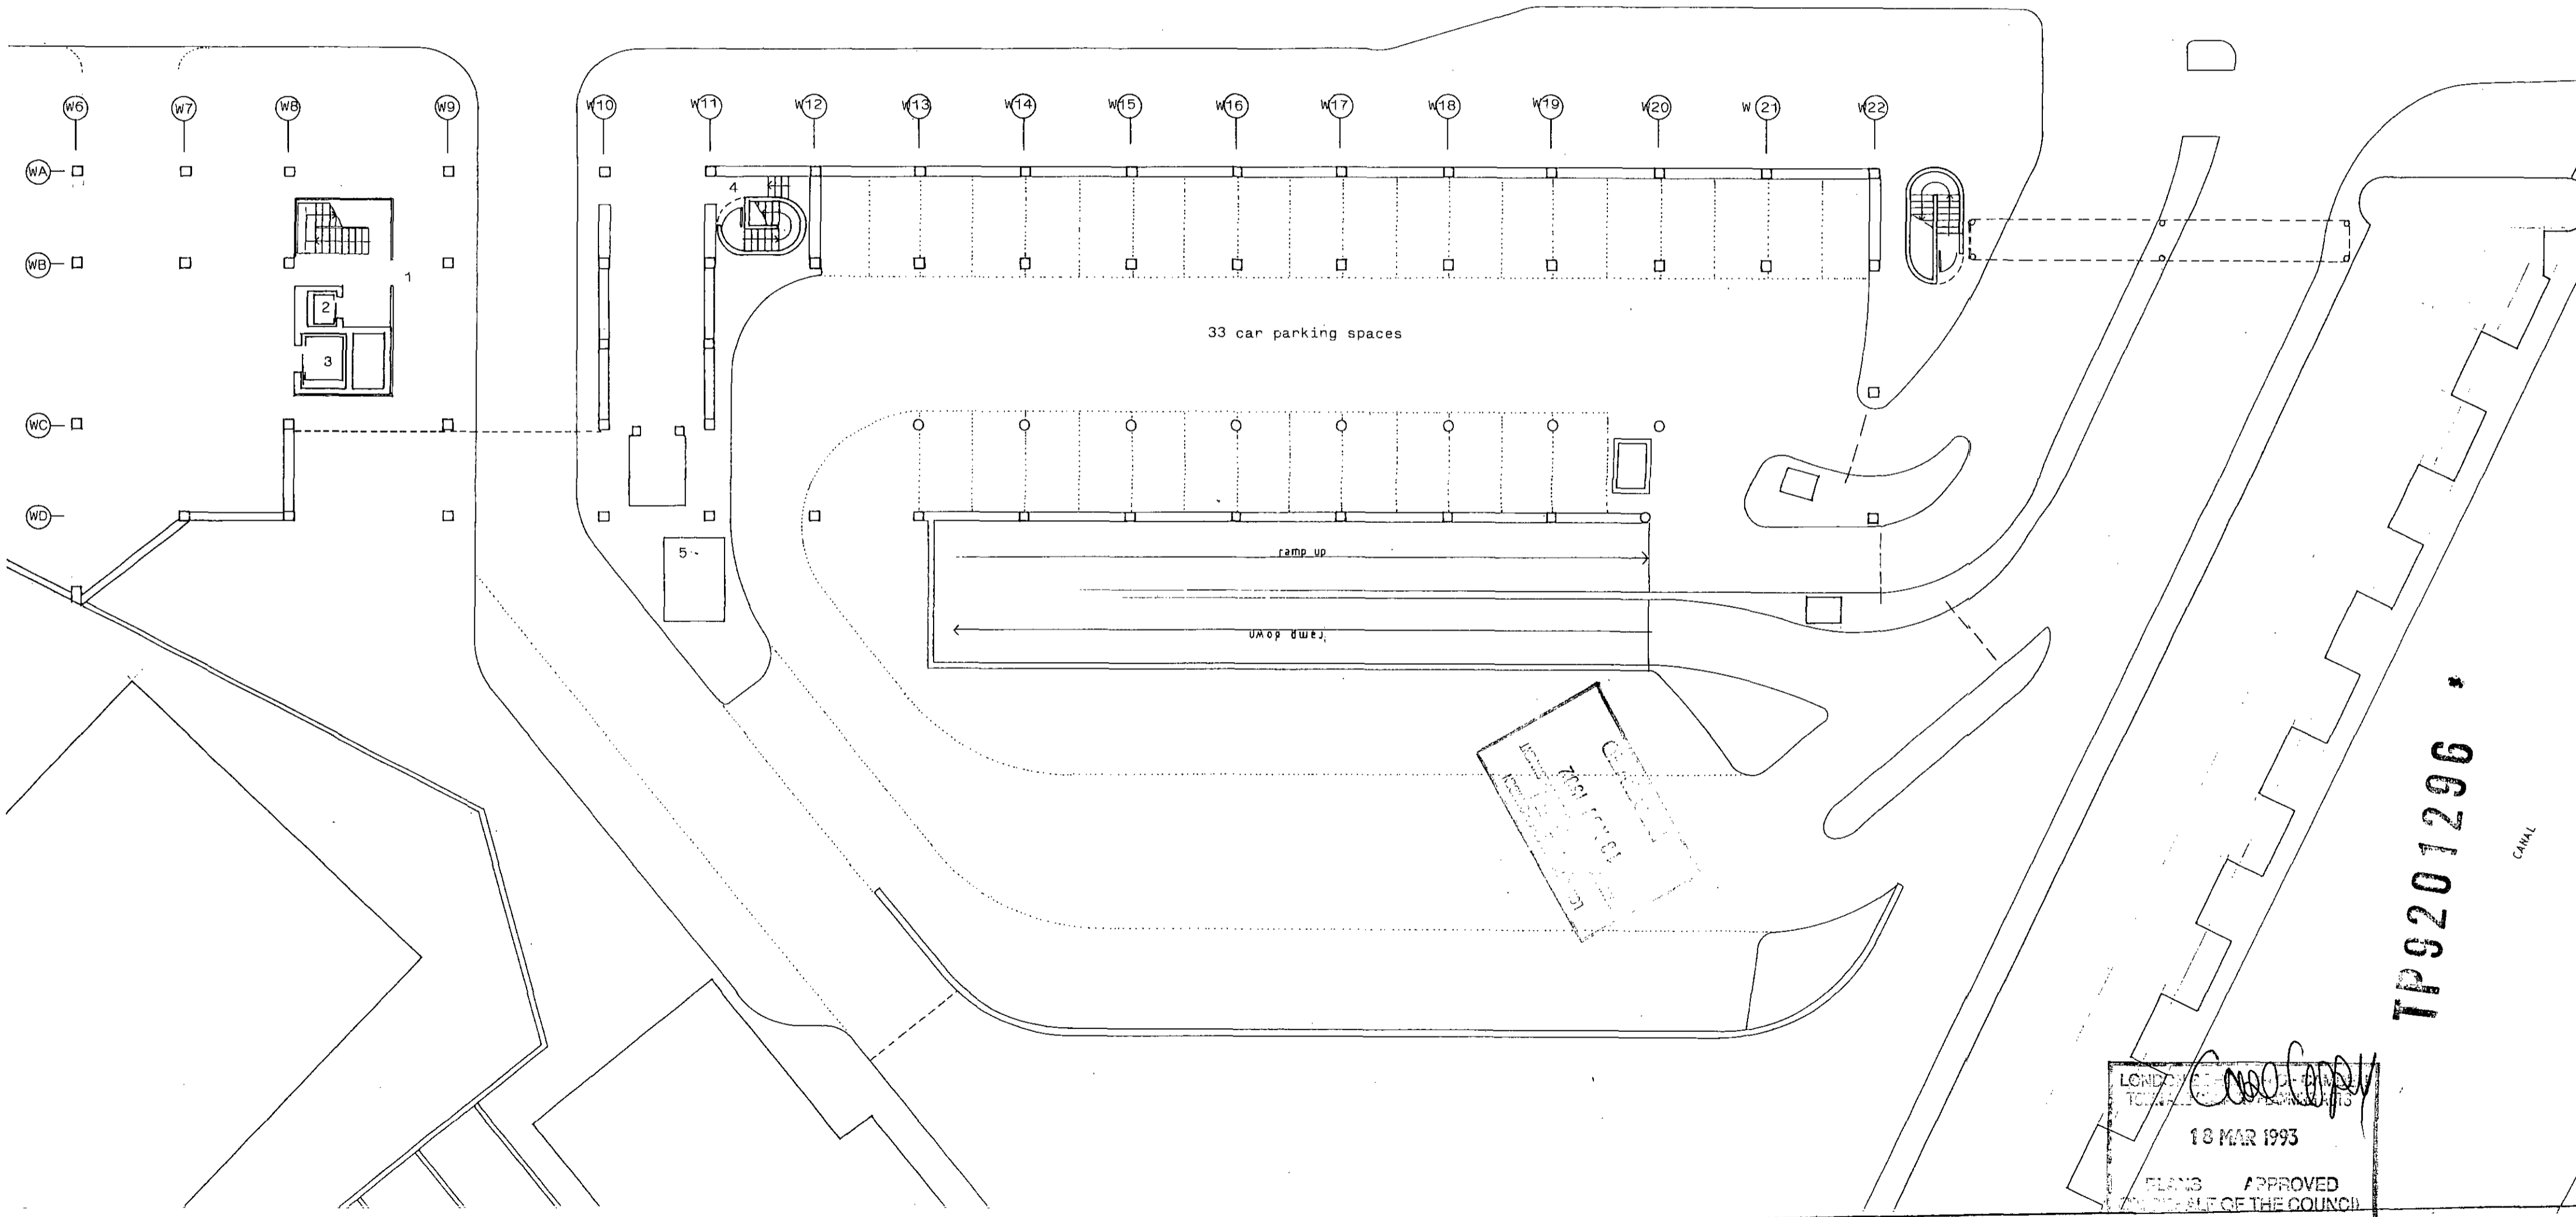

KEY

- 1 entrance to suites above
- 2 personnel lift
- 3 goods lift
- 4 escape stairs from car park below and suites above
- 5 existing plant

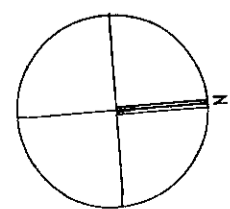

20th Nov 1992
 7031 1711 83
 C. B. J.

LONDON
 18 MAR 1993
 PLANS APPROVED
 COUNCIL OF THE COUNCIL

TP9201296

CANAL

Florian Balguel Architects		17, Tanza Road, London NW3 2UA.	tel: 071 435 2711 071 607 2733 ext. 2485
PROJECT	BFI, GRAND UNION HOUSE GROUND FLOOR PLAN AS EXISTING		dwg. no. B
scale	1:200	date	Nov '92
		revision	