




 
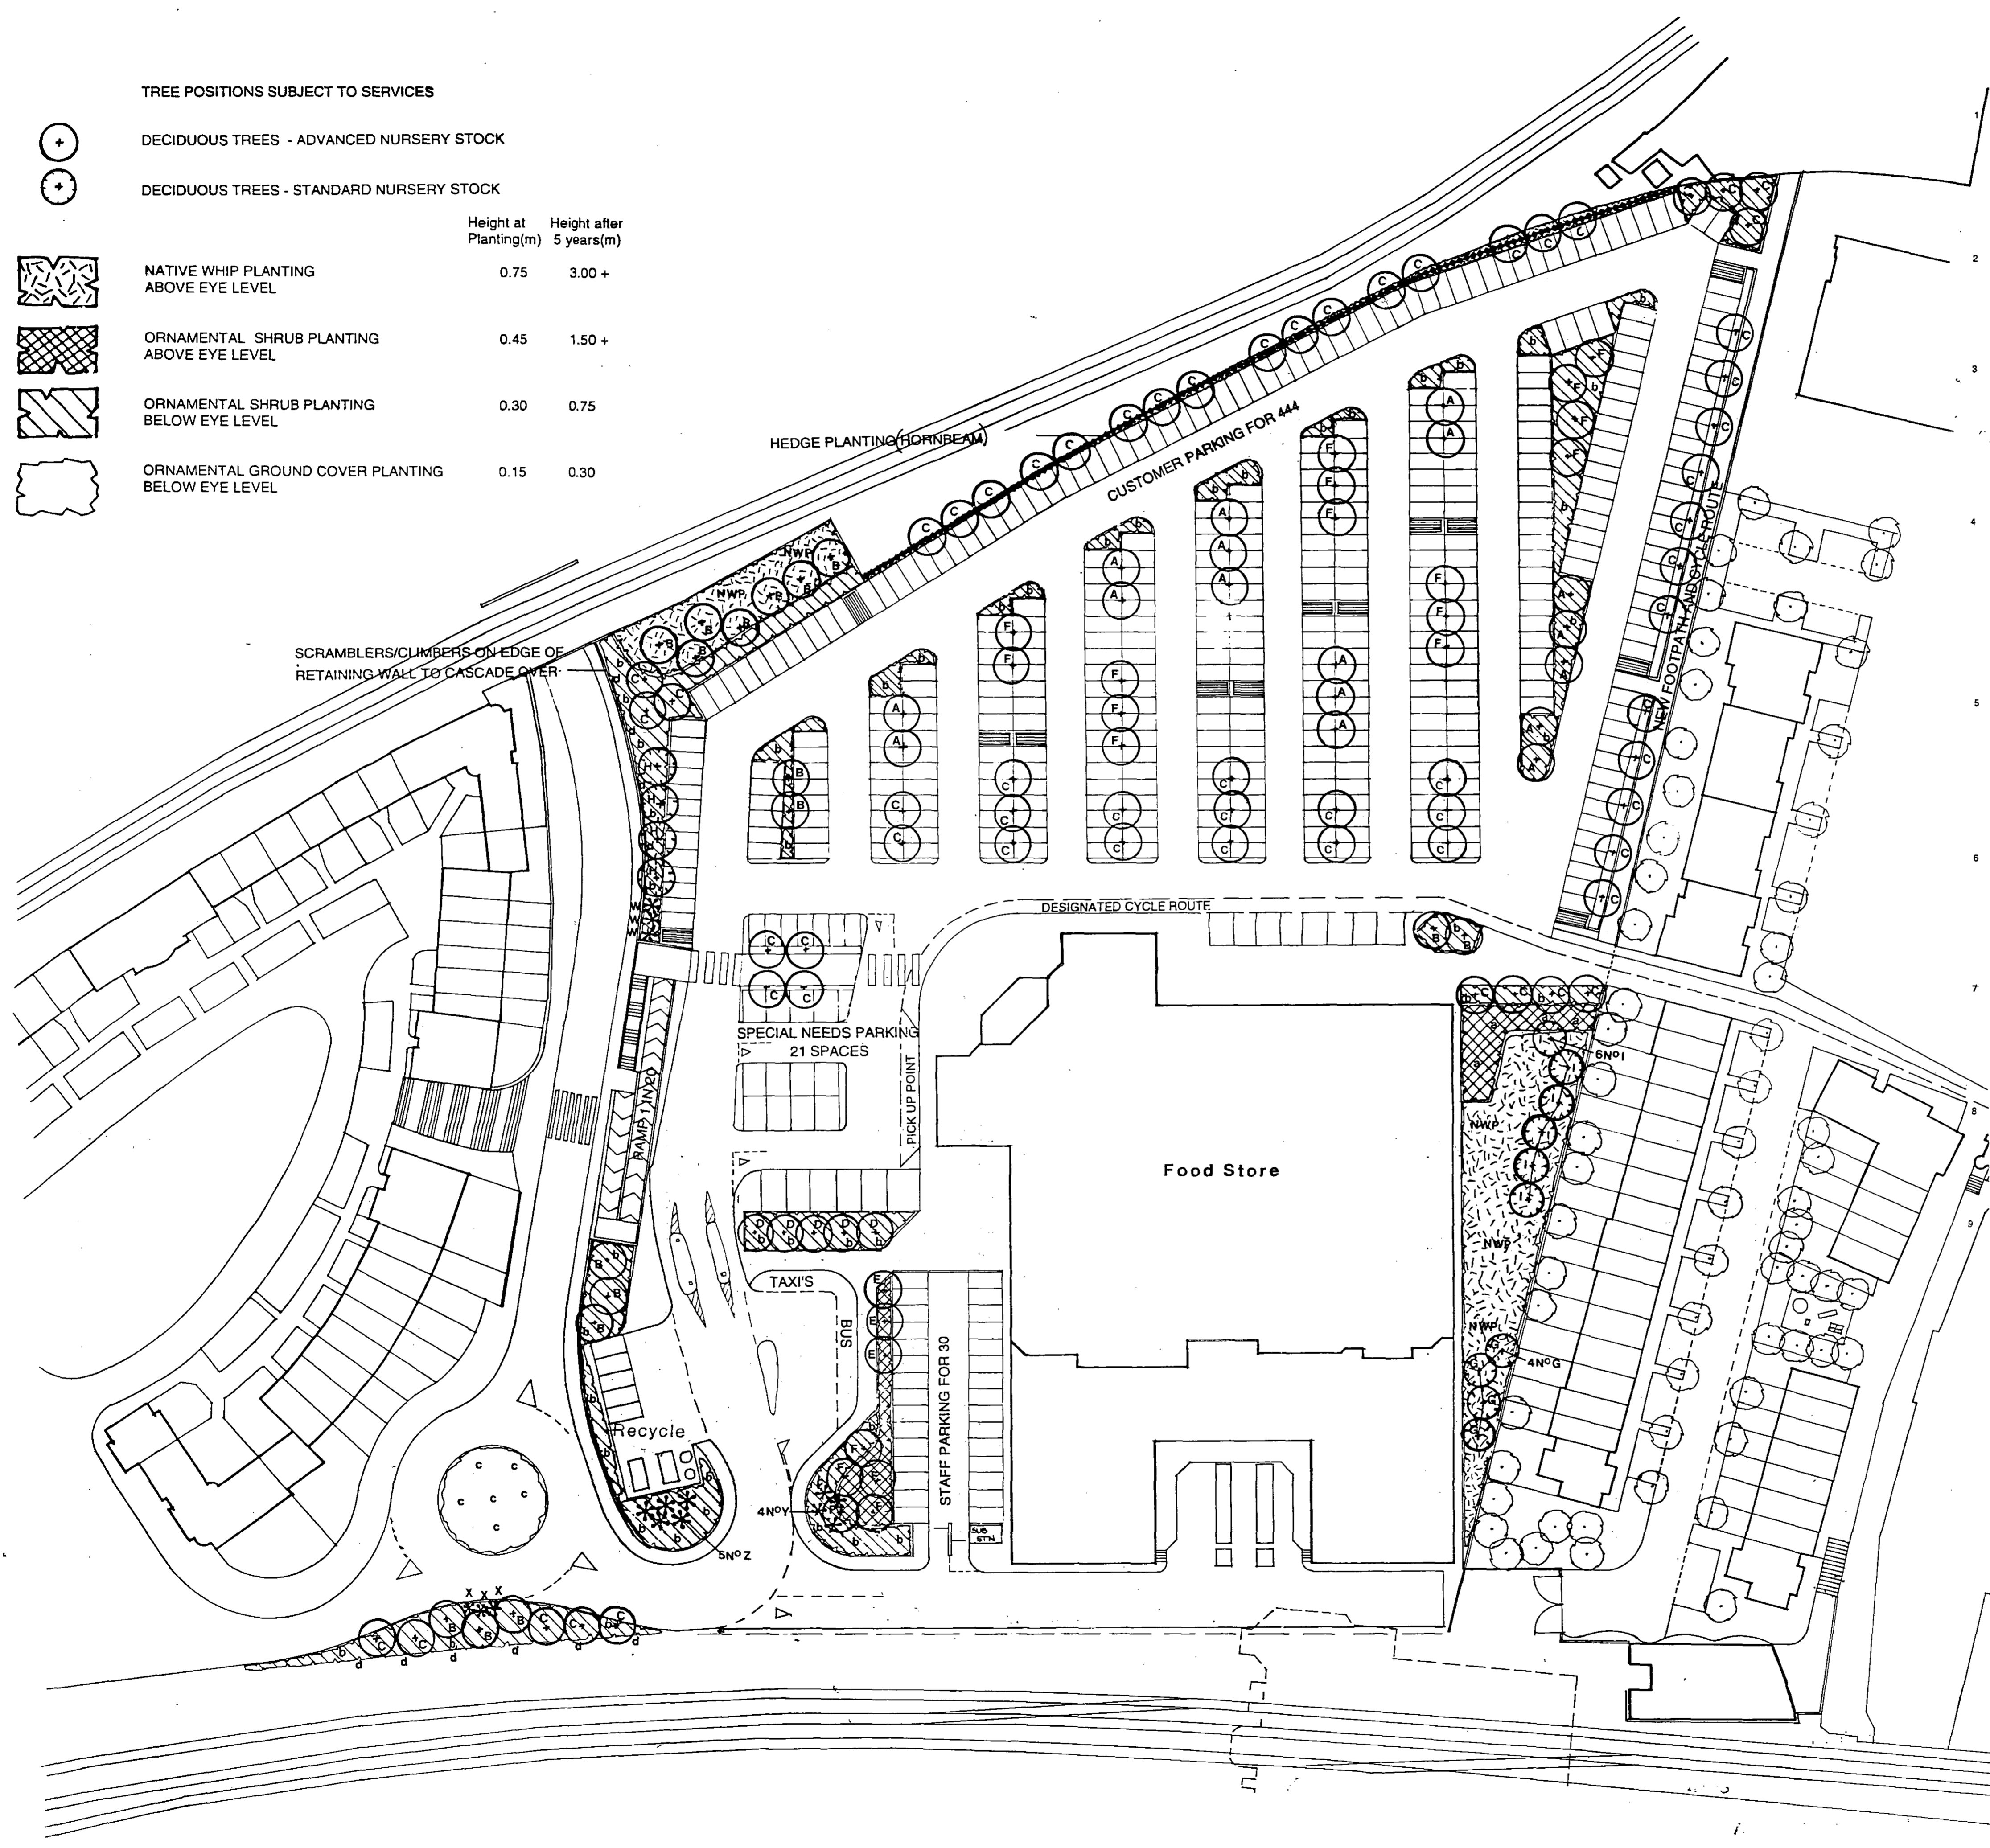


TREE POSITIONS SUBJECT TO SERVICES

-  DECIDUOUS TREES - ADVANCED NURSERY STOCK
-  DECIDUOUS TREES - STANDARD NURSERY STOCK

	Height at Planting(m)	Height after 5 years(m)
	0.75	3.00 +
	0.45	1.50 +
	0.30	0.75
	0.15	0.30



PLANT SCHEDULE

TREES : EXTRA HEAVY STANDARDS

KEY	NAME	FORM	GIRTH (CM)	HEIGHT (M)
A	Acer platanoides 'Emerald Queen'	Ehs	18-20	5.00 min
B	Carpinus betulus	Ehs	16-18	4.25 min
C	Platanus x hispanica	Ehs	18-20	5.00 min
D	Pyrus 'Chanticleer'	Ehs	16-18	4.25 min
E	Sorbus aria	Rhs	18-20	5.00 min
F	Sorbus aucuparia	Ehs	18-20	5.00 min

TREES : SELECTED STANDARDS

KEY	NAME	FORM	GIRTH (cm)	HEIGHT (m)
G	Carpinus betulus	Set Std	10-12	3.0 min
H	Prunus avium plena	Set Std	10-12	3.0 min
I	Sorbus aucuparia 'Sheenwater Seeding'	Set Std	10-12	3.0 min

ORNAMENTAL SHRUB PLANTING ABOVE EYE LEVEL

Plan Reference : a

NAME	Pot Vol (Litres)	Height (cm)	DENSITY (/m ²)
Cornus alba	3	60-90	3
Silene aiboides	3	60-90	3
Forsythia 'Lynwood'	3	60-90	3
Ilex aquifolium	3	60-90	3
Viburnum tinus	3	60-90	4

ORNAMENTAL SHRUB PLANTING BELOW EYE LEVEL

Plan reference : b

NAME	POT VOL (Litres)	HEIGHT (cm)	DENSITY (/m ²)
Coloniaeaster conspicuus 'Decorus'	3	45-60	5
Cytisus praecox 'Gold Spear'	3	45-60	4
Hypericum 'Hidcote'	3	45-60	5
Lonicera nidula 'Baggesons Gold'	3	45-60	5
Prunus laurocerasus 'Otto Luyken'	3	30-45	5
Sanseco 'Sunshine'	3	30-45	5
Spiraea nipponica 'Snowmound'	3	30-45	5
Viburnum Davidii	3	30-45	6

ORNAMENTAL GROUND COVER PLANTING BELOW EYE LEVEL

Plan reference : c

NAME	POT VOL (Litres)	HEIGHT (cm)	DENSITY (/m ²)
Euonymus fortunei spp.	2	20-30	9
Lonicera pileata	2	30-45	6
Rosa Red Blankett	3	45-60	6
Rubus tricolor	2	30-45	3
Symphoricarpos chenaultii 'Hancock'	3	30-45	5

CLIMBERS

Plan Reference : d

NAME	POT VOL (Litres)	HEIGHT (cm)
Hedera Helix 'Hibernica'	5	45-60
Hydrangea petiolaris	5	45-60
Parthenocissus quinquefolia	5	45-60

FEATURE SPECIMEN SHRUBS

KEY	NAME	POT VOL (Litres)	HEIGHT (cm)
W	Corylus maxima 'Purpurea'	10	60-90
X	Mahonia chrysantha	10	60-90
Y	Phormium tenax	10	60-90
Z	Rhus typhina	10	60-90

HEDGE PLANTING

Plan Reference : 'Hedge'

NAME	FORM	HEIGHT (cm)	DENSITY (/m ²)
Carpinus Betulus	Whip	90-120	3

NATIVE WHIP PLANTING

Plan Reference : 'NWP'

NAME	HEIGHT (cm)	DENSITY (/m ²)	PERCENTAGE MIX
Acer campestre	60-90	1	15%
Carpinus betulus	60-90	1	20%
Malus sylvestris	60-90	1	5%
Rosa arvensis	60-90	1	10%
Salix caprea	60-90	1	15%
Sambucus nigra	60-90	1	15%
Sorbus aria	60-90	1	20%

-9 DEC 1993


LONDON BOROUGH OF CAMDEN
TOWN AND COUNTRY PLANNING ACTS
06 JAN 1994
PLANS APPROVED
ON BEHALF OF THE COUNCIL

9301284

kelsey
associates

client	SAFeway STORES PLC		
job	SAFeway CAMDEN GOODSYARD		
drawing title	PLANTING PROPOSAL-STORE		
scale	1:500	date	DEC 93
		drawn	JS
	691/04	revision	

25 BORN STREET
KINGSTON UPON THAMES
SURREY KT1 1BW
telephone
01 549 2324
telex
205884 JKA G
fax
01 547 1078

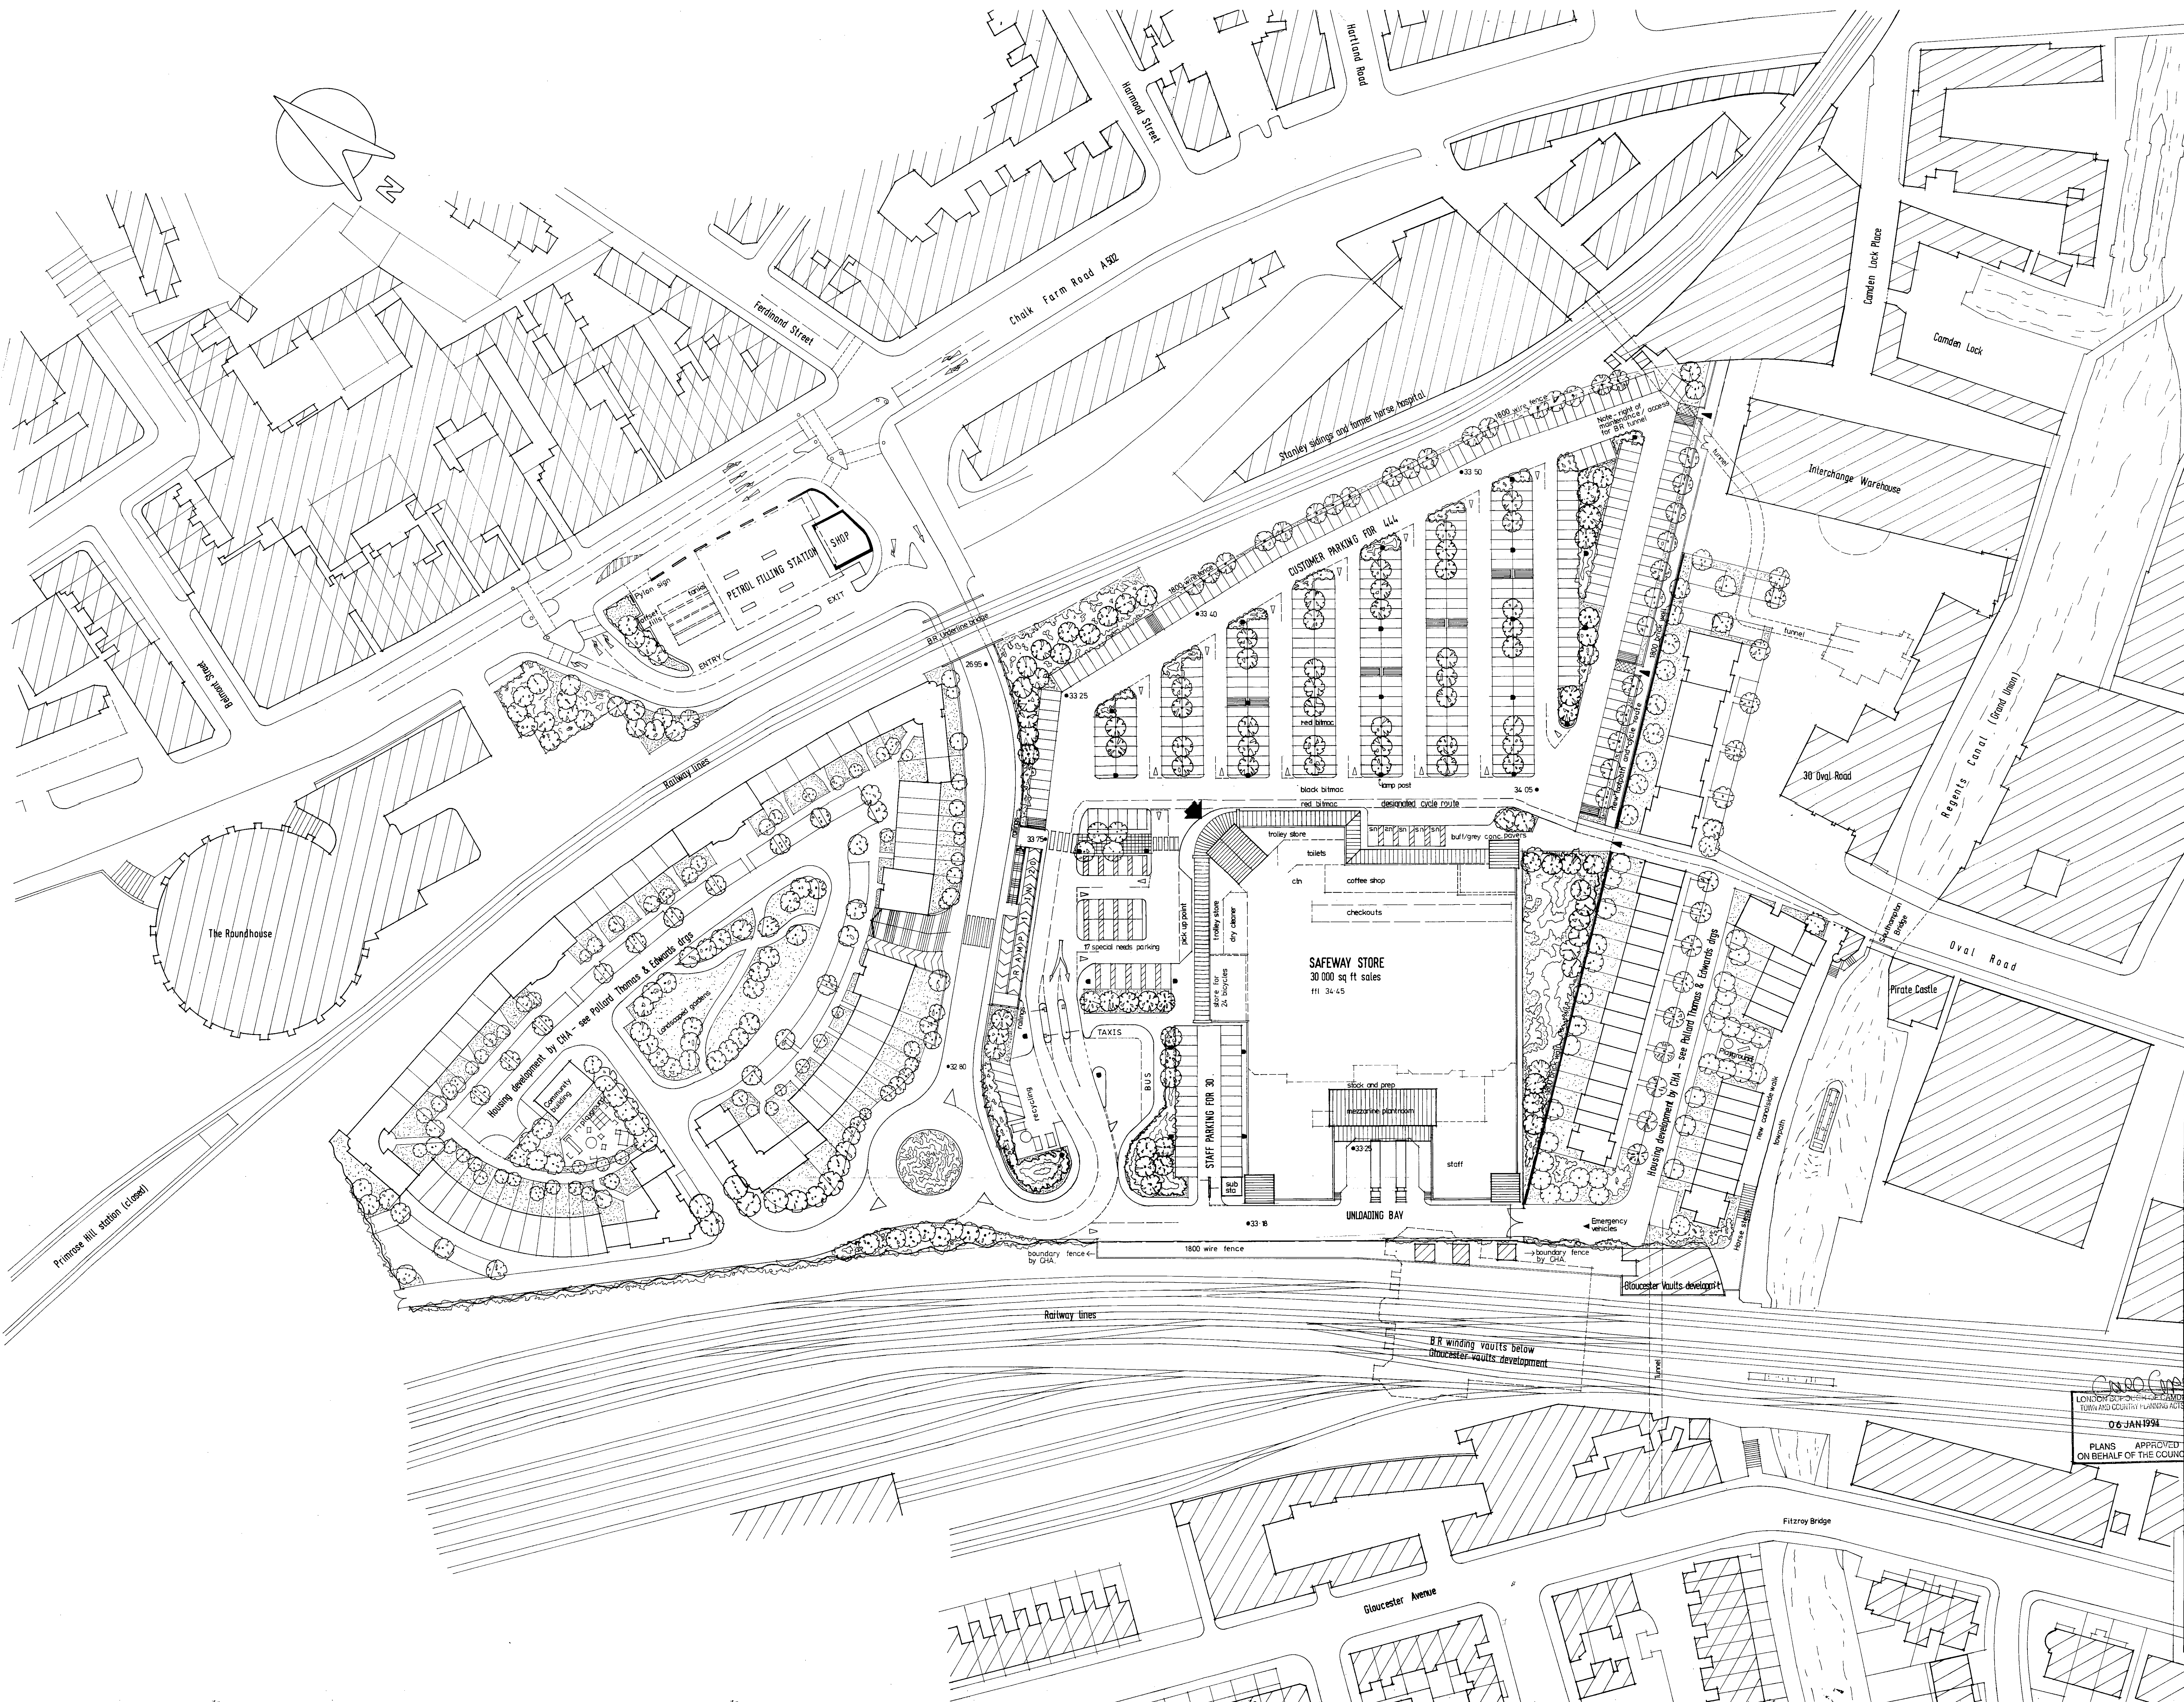

Contractor to check dimensions and notify any discrepancies or errors to the company immediately

Index	Revision	Date
A	SCHE PLAN ALIGNED TO ACCORD WITH CURRENT DESIGN ENTRANCE / BECOMING / 80% (TAKEN) AREA ALIGNED TO ACCORDANCE WITH SAFEWAY REQUIREMENTS AND PLANNING RESTRICTIONS	24.9.93
B	ALTER PLANTING AS KESEY'S DES. 01/05/93 ADD LAMP POTS AS WORKSHOPS DES. 17/07/93	29.9.93
C	GENERAL NOTES APPEARED FOR PLANNING	6.10.93

Project
CAMDEN TOWN GOODS YARD

Client
SAFEWAY STORES PLC

Title
PROPOSED SITE PLAN

Date
SEPT 93

Scale
1:500

Drg no
2274 L 01

Revisions
* * c

THE HANCOCK WARD COMPANY
Architecture - Interior design - Town Planning

The Hancock Ward Company (London) Limited
24 Underhill Street, London NW11 7HS
Telephone: 071 267 8974, Fax: 071 267 6543

06 JAN 1994
PLANS APPROVED
ON BEHALF OF THE COUNCIL

301284