




DO NOT SCALE
 NEW BRICKWORK TO MATCH EXISTING
 NEW ROOF TO MATCH EXISTING

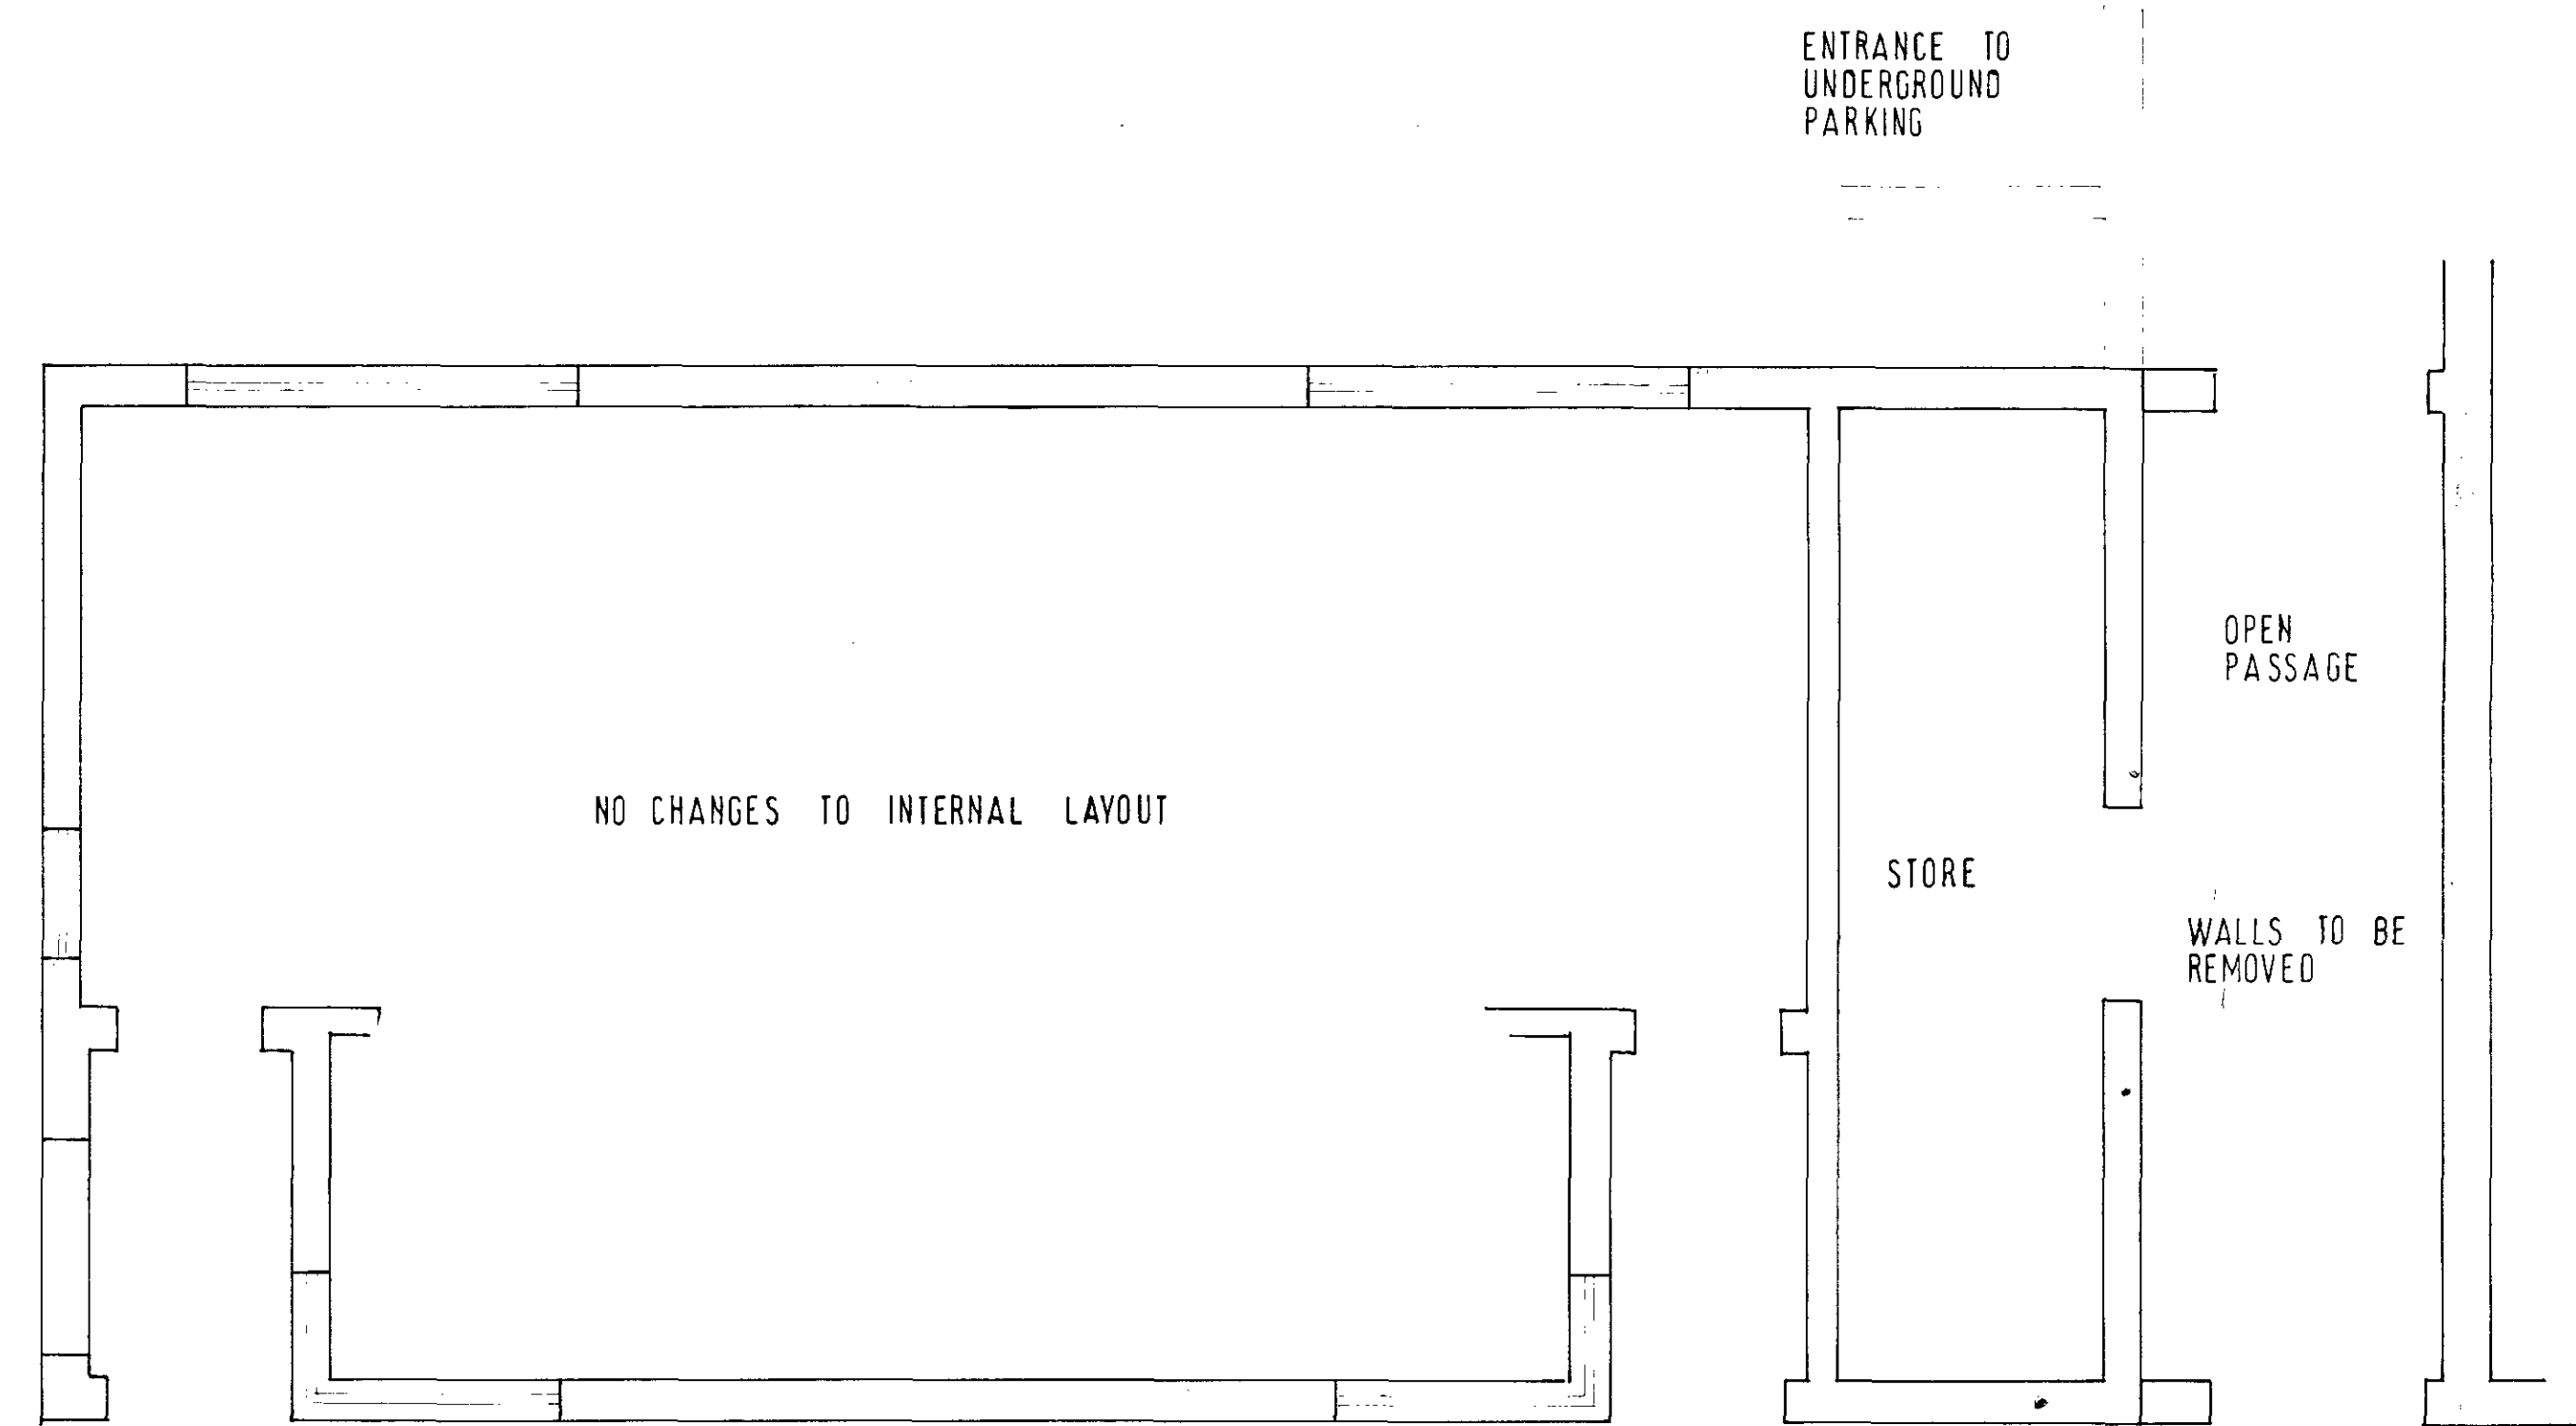


EXISTIN FLOOR PLAN

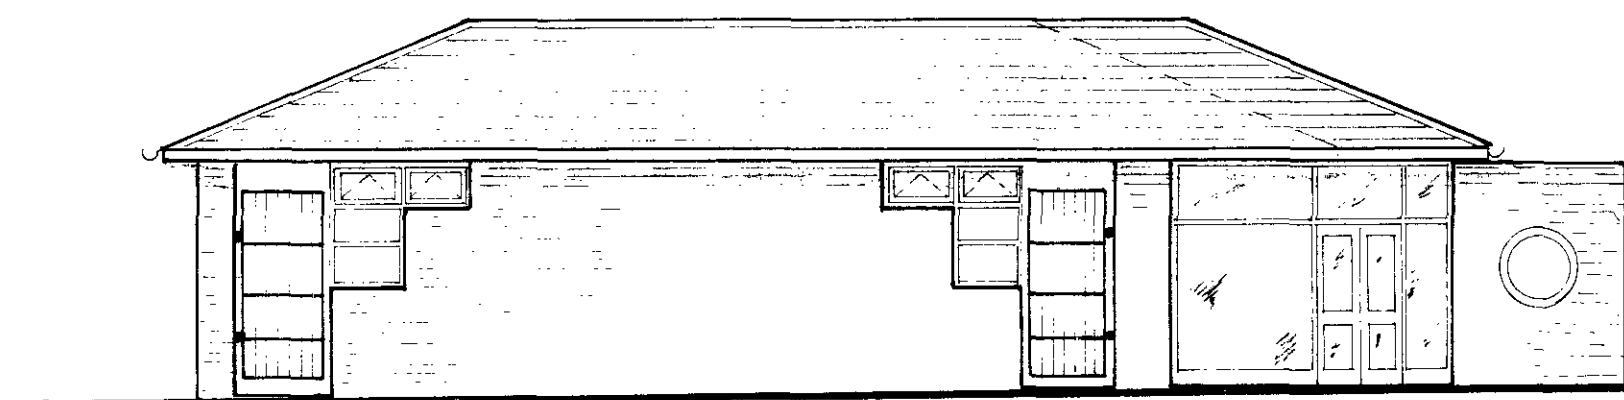


ELEVATION A

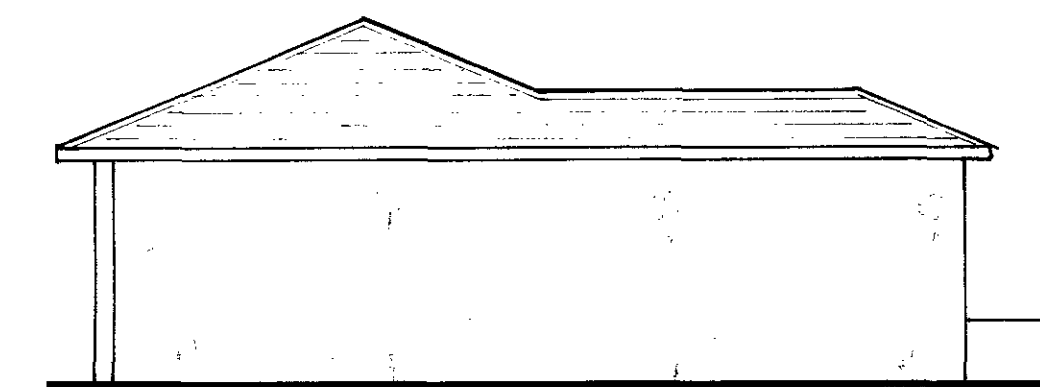


ELEVATION B

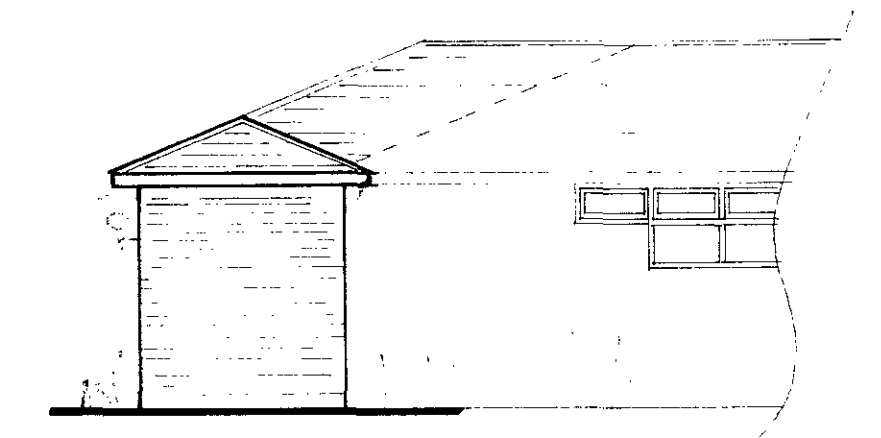

ELEVATION C

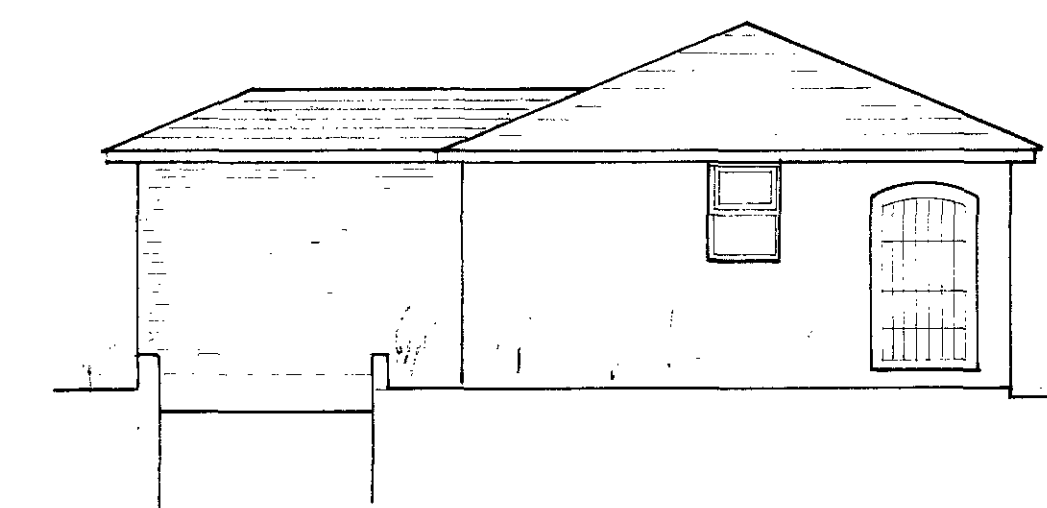

ELEVATION D

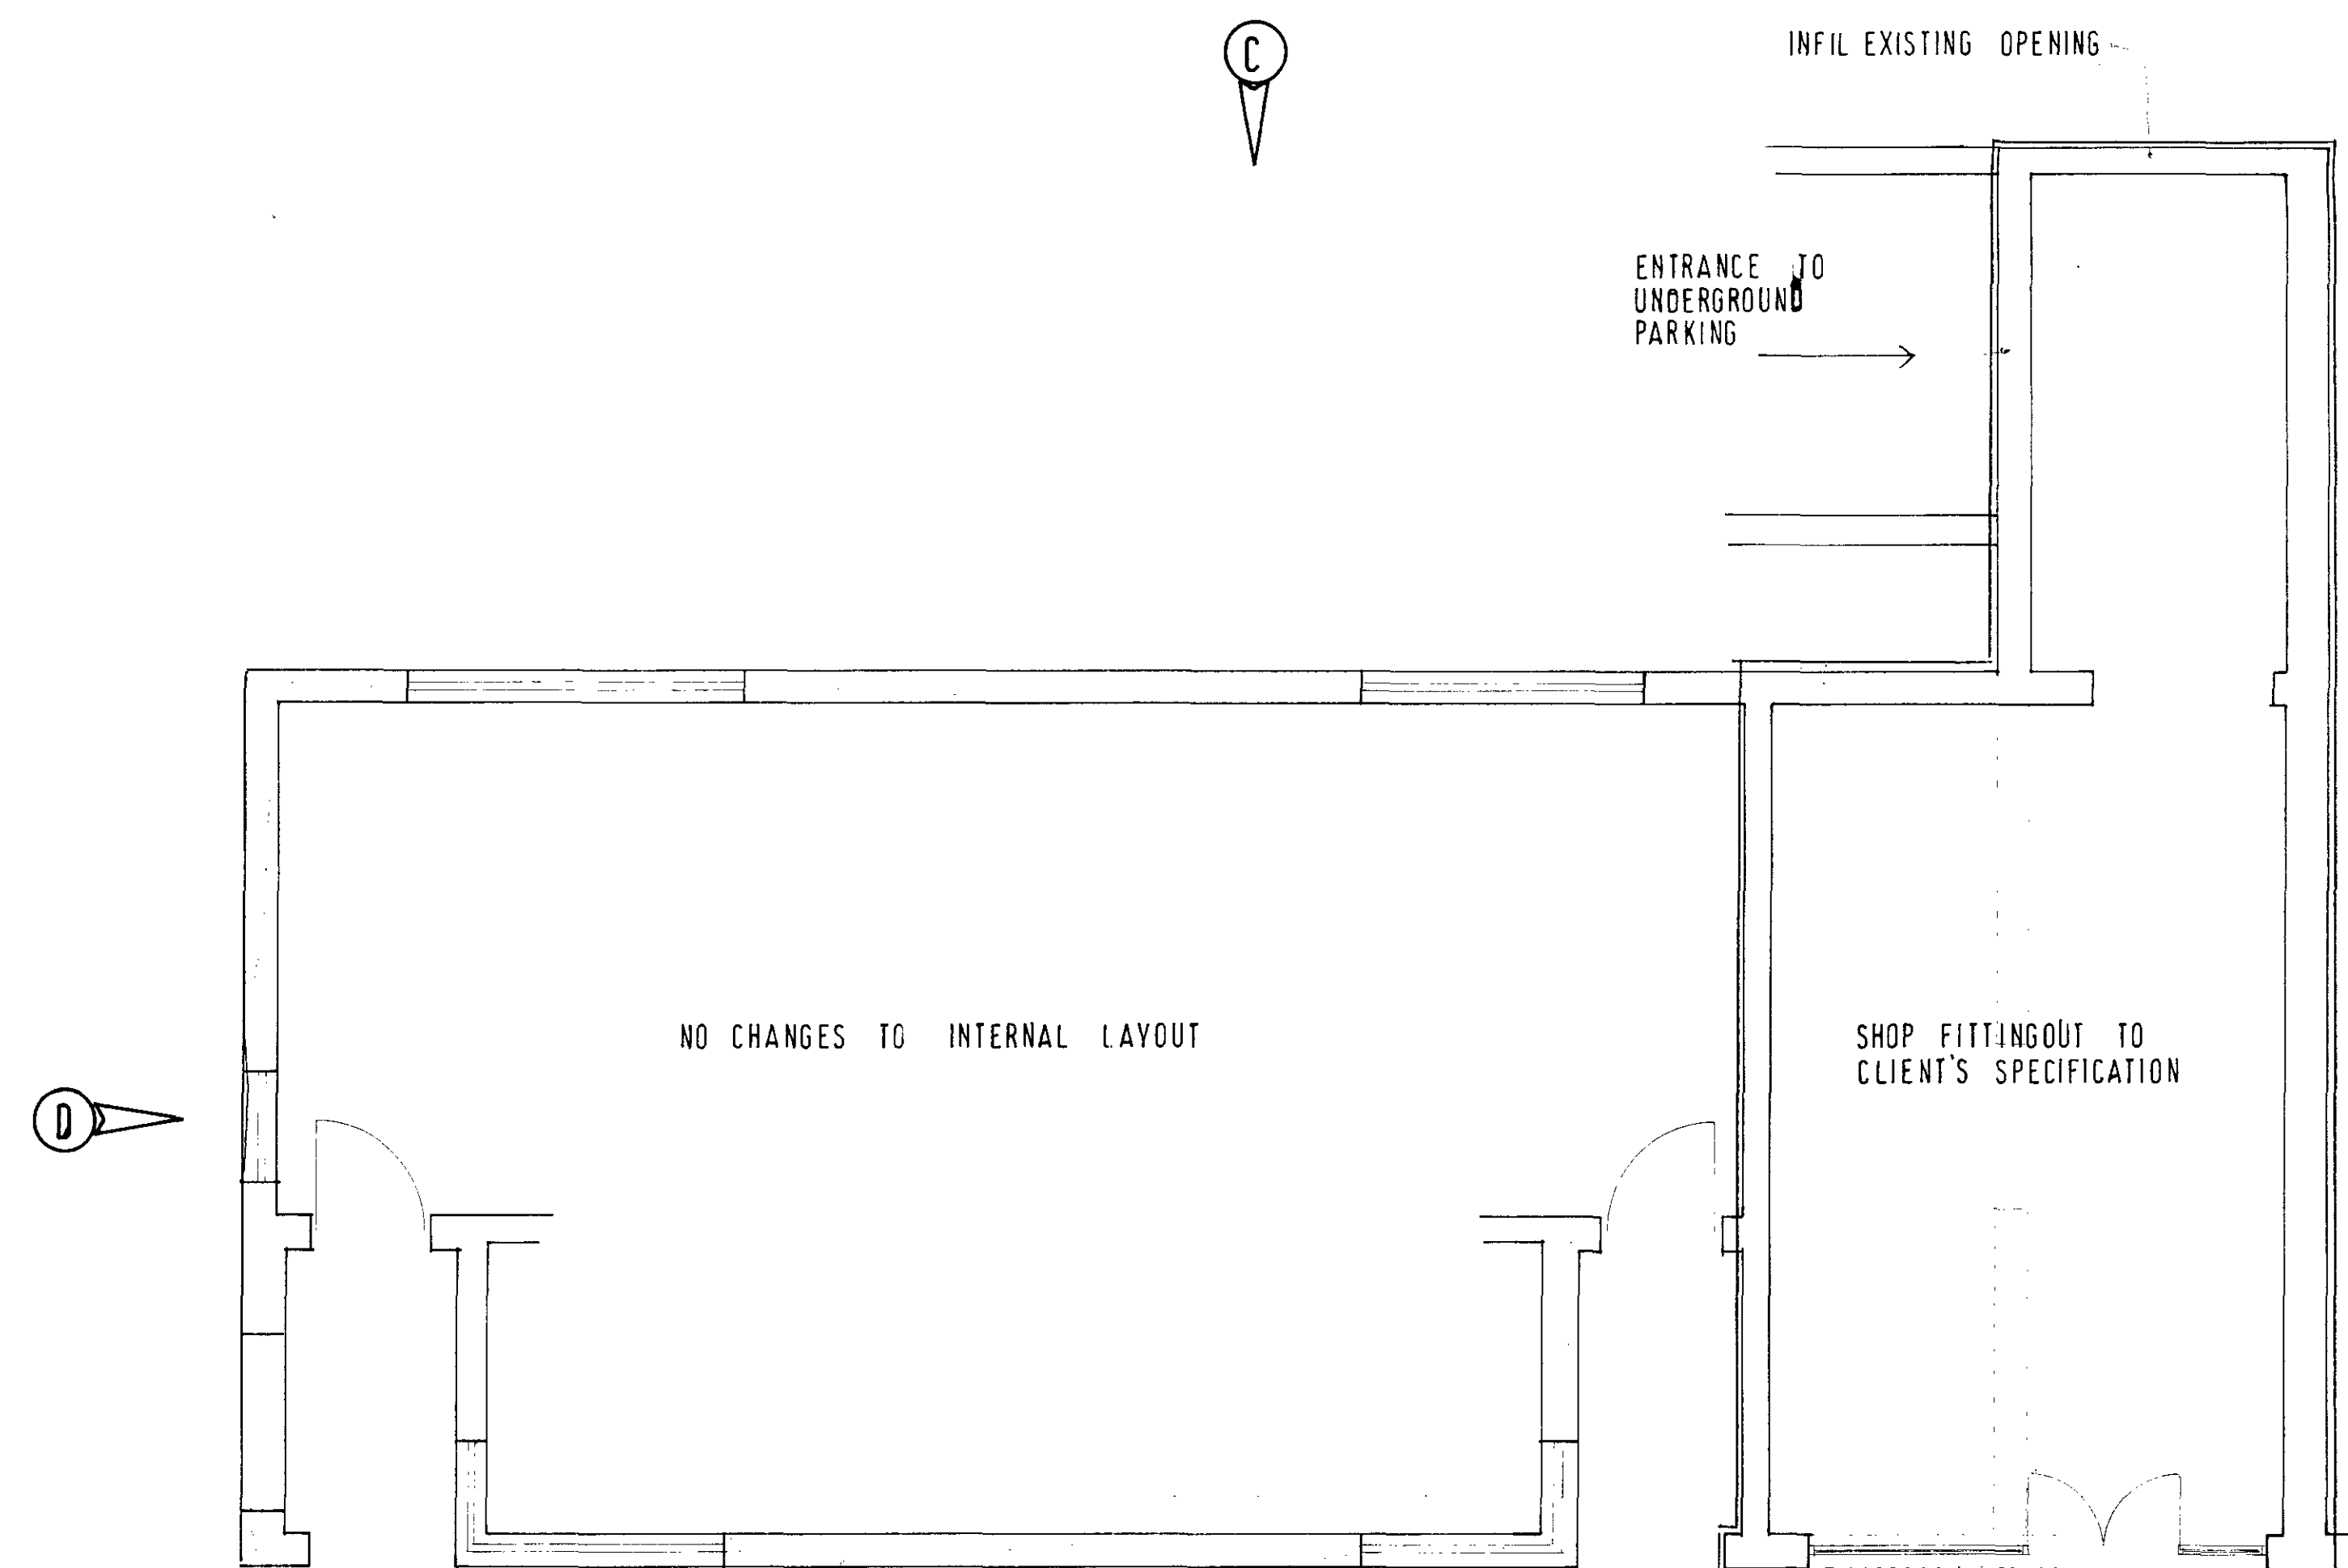

PROPOSED FLOOR PLAN

NEW SMALL SHOP UNIT ADJACENT TO EXISTING PUBLIC CONVENIENCES

ONE COPY
 LONDON BOROUGH OF CAMDEN
 TOWN AND COUNTRY PLANNING ACTS
 10 DEC 1993
 PLANS APPROVED
 ON BEHALF OF THE COUNCIL

L.A. VORA
 11 LANCHAM GDS.
 NORTH WIMBORNE
 MIDDX HA0 3RG
 TEL: 071-586 7832
 081-908 3090
9301331

SCALE 1:50, 1:100