

Existing Part Side ELEVATION. Scheme D

Job Title

Revisions

**FLAT 4
100 GREENCROFT ROAD
HAMPSTEAD
LONDON**

None

Date drawn
January 1998

Scale
1:50

Drawing Number
drg. no.6


No dimensions to be scaled. Contractor to check all dimensions (including those implied by kitchen and bathroom fittings) prior to carrying out work.



HAMWAYS

CHARTERED SURVEYORS

29 STATION ROAD WEST, OXTED, SURREY. RM8 9EE
TELEPHONE: 01883 730890 FACSIMILE: 01883 730802

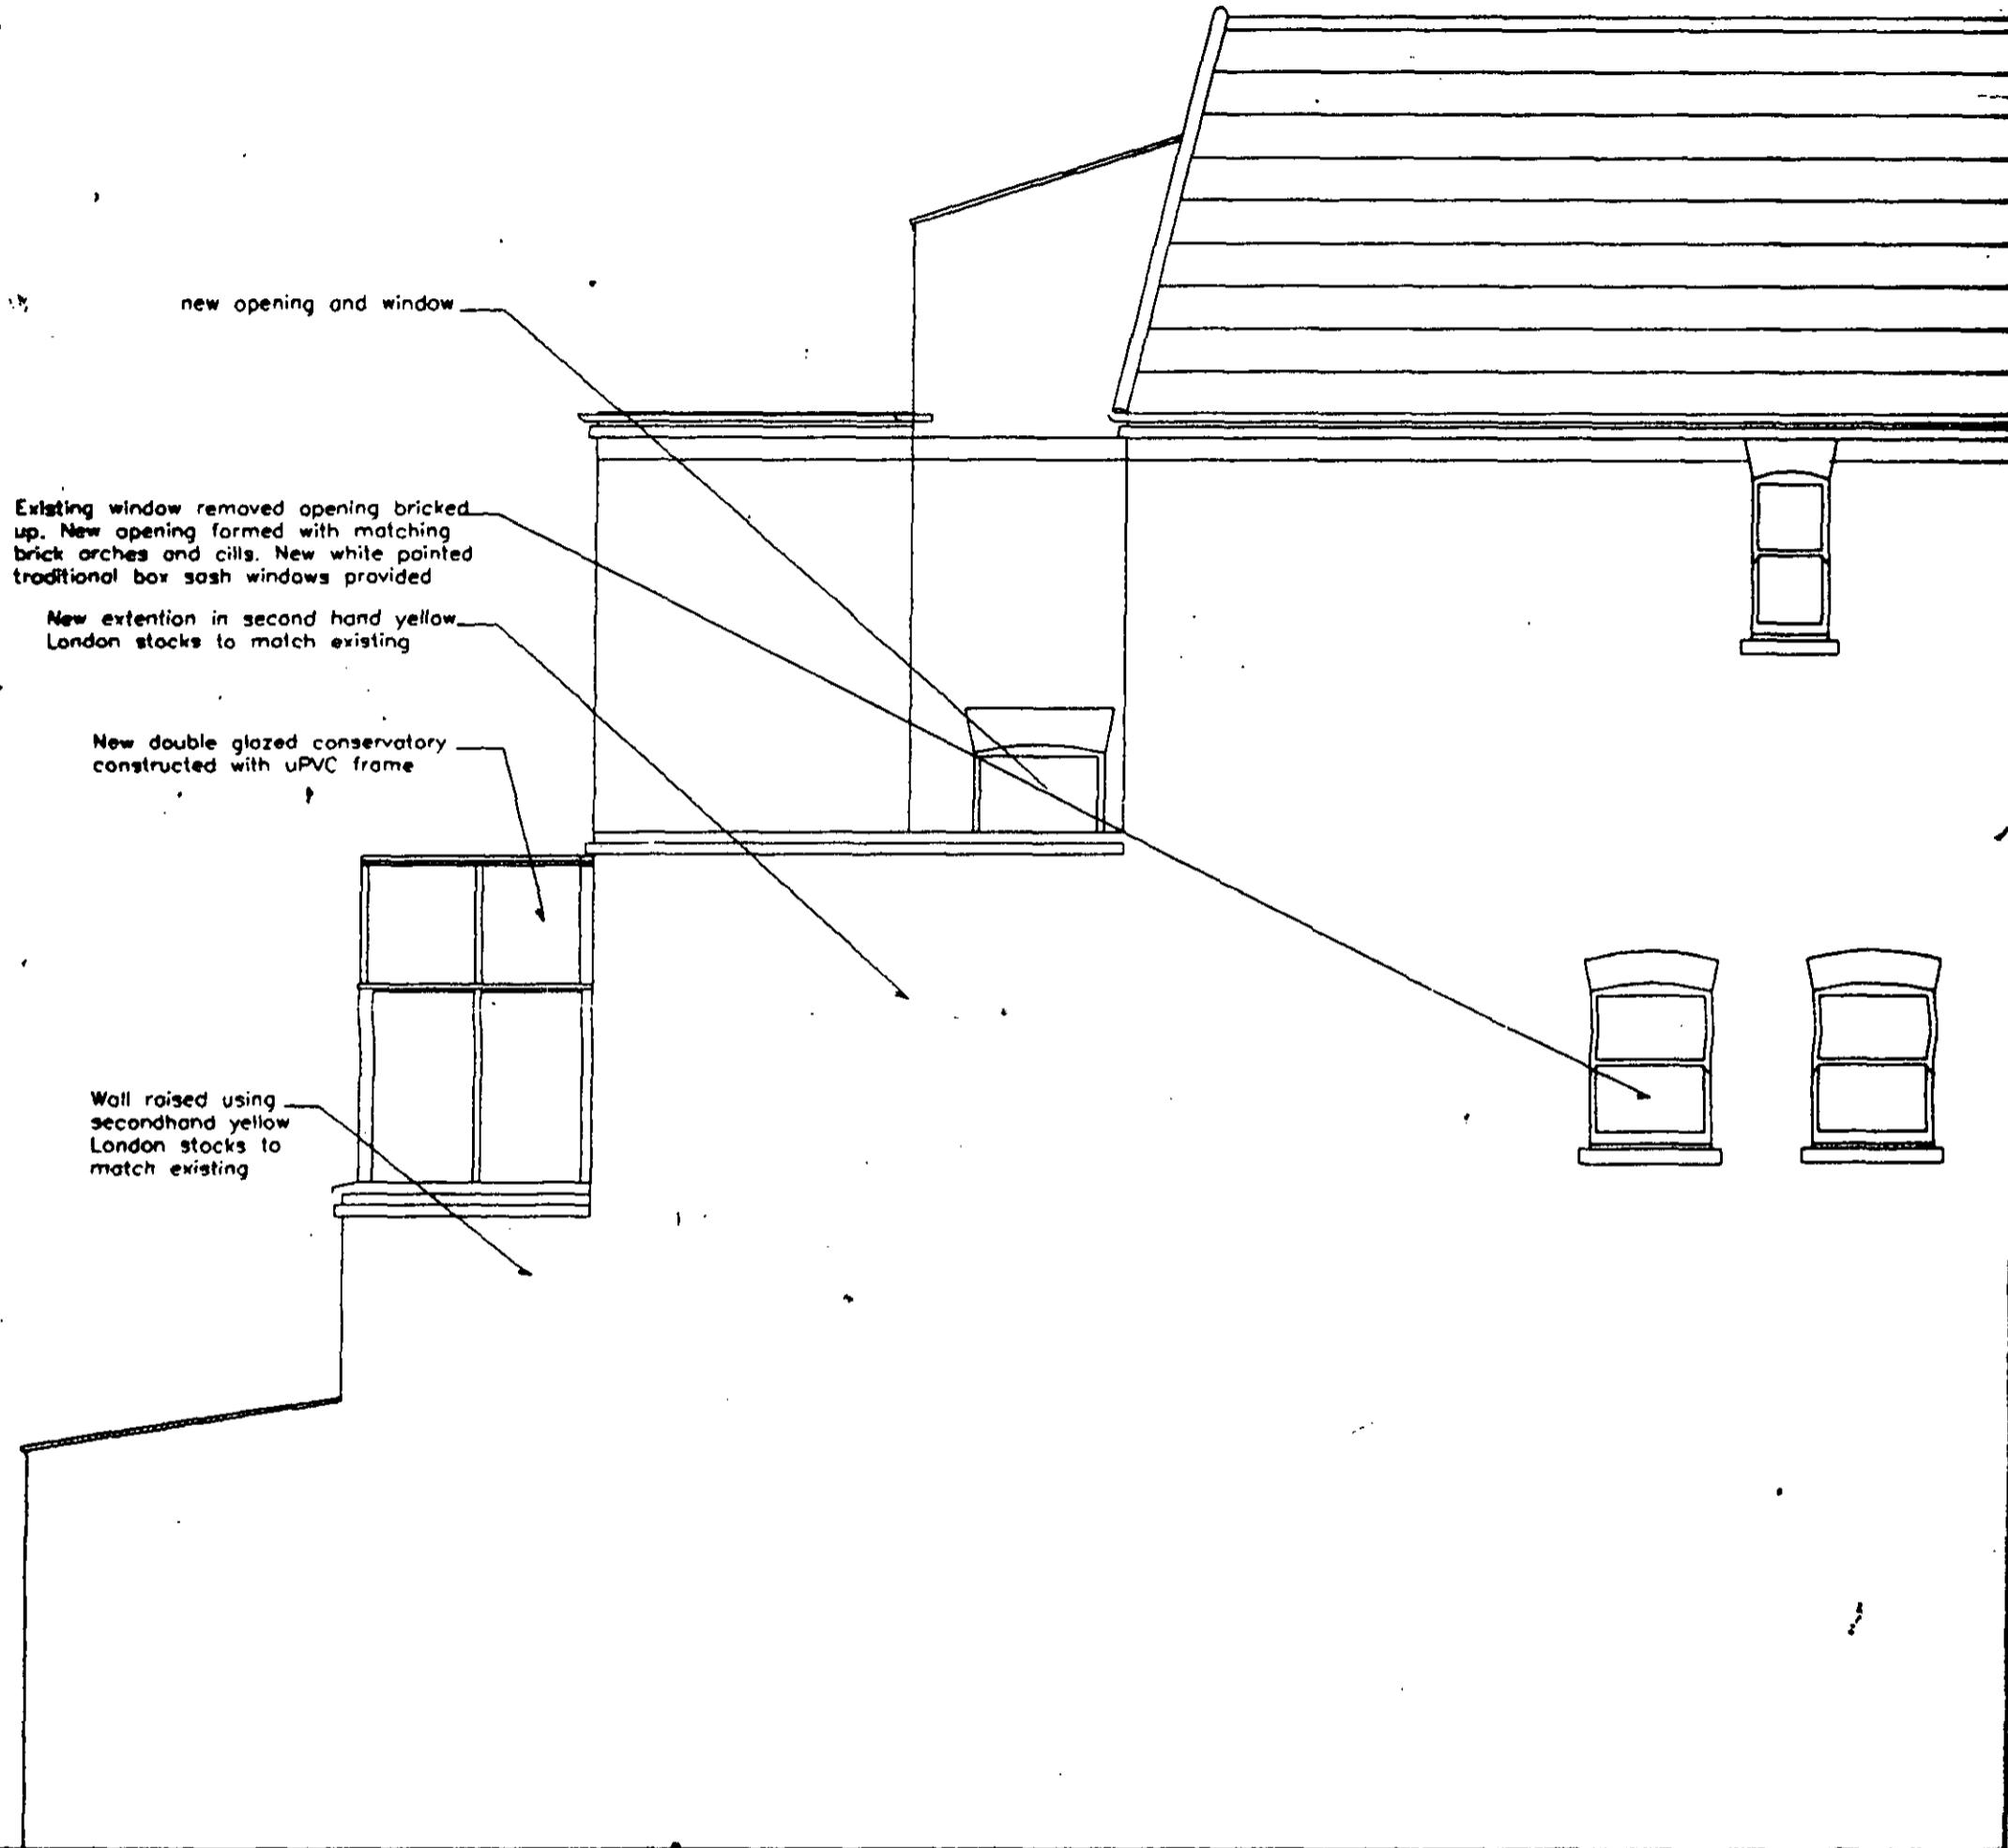

new opening and window

Existing window removed opening bricked up. New opening formed with matching brick arches and cills. New white painted traditional box sash windows provided

New extension in second hand yellow London stocks to match existing

New double glazed conservatory constructed with uPVC frame

Wall raised using secondhand yellow London stocks to match existing

Proposed Part Side ELEVATION. Scheme D

Job Title

Revisions

**FLAT 4
100 GREENCROFT ROAD
HAMPSTEAD
LONDON**

None

Date drawn
January 1998

Scale
1:50

Drawing Number
drg. no.7


No dimensions to be scaled. Contractor to check all dimensions (including those implied by kitchen and bathroom fittings) prior to carrying out work.



HAMWAYS

CHARTERED SURVEYORS

29 STATION ROAD WEST, OXFORD, SURREY. RM8 9EE
TELEPHONE: 01883 730000 FACSIMILE: 01883 730002

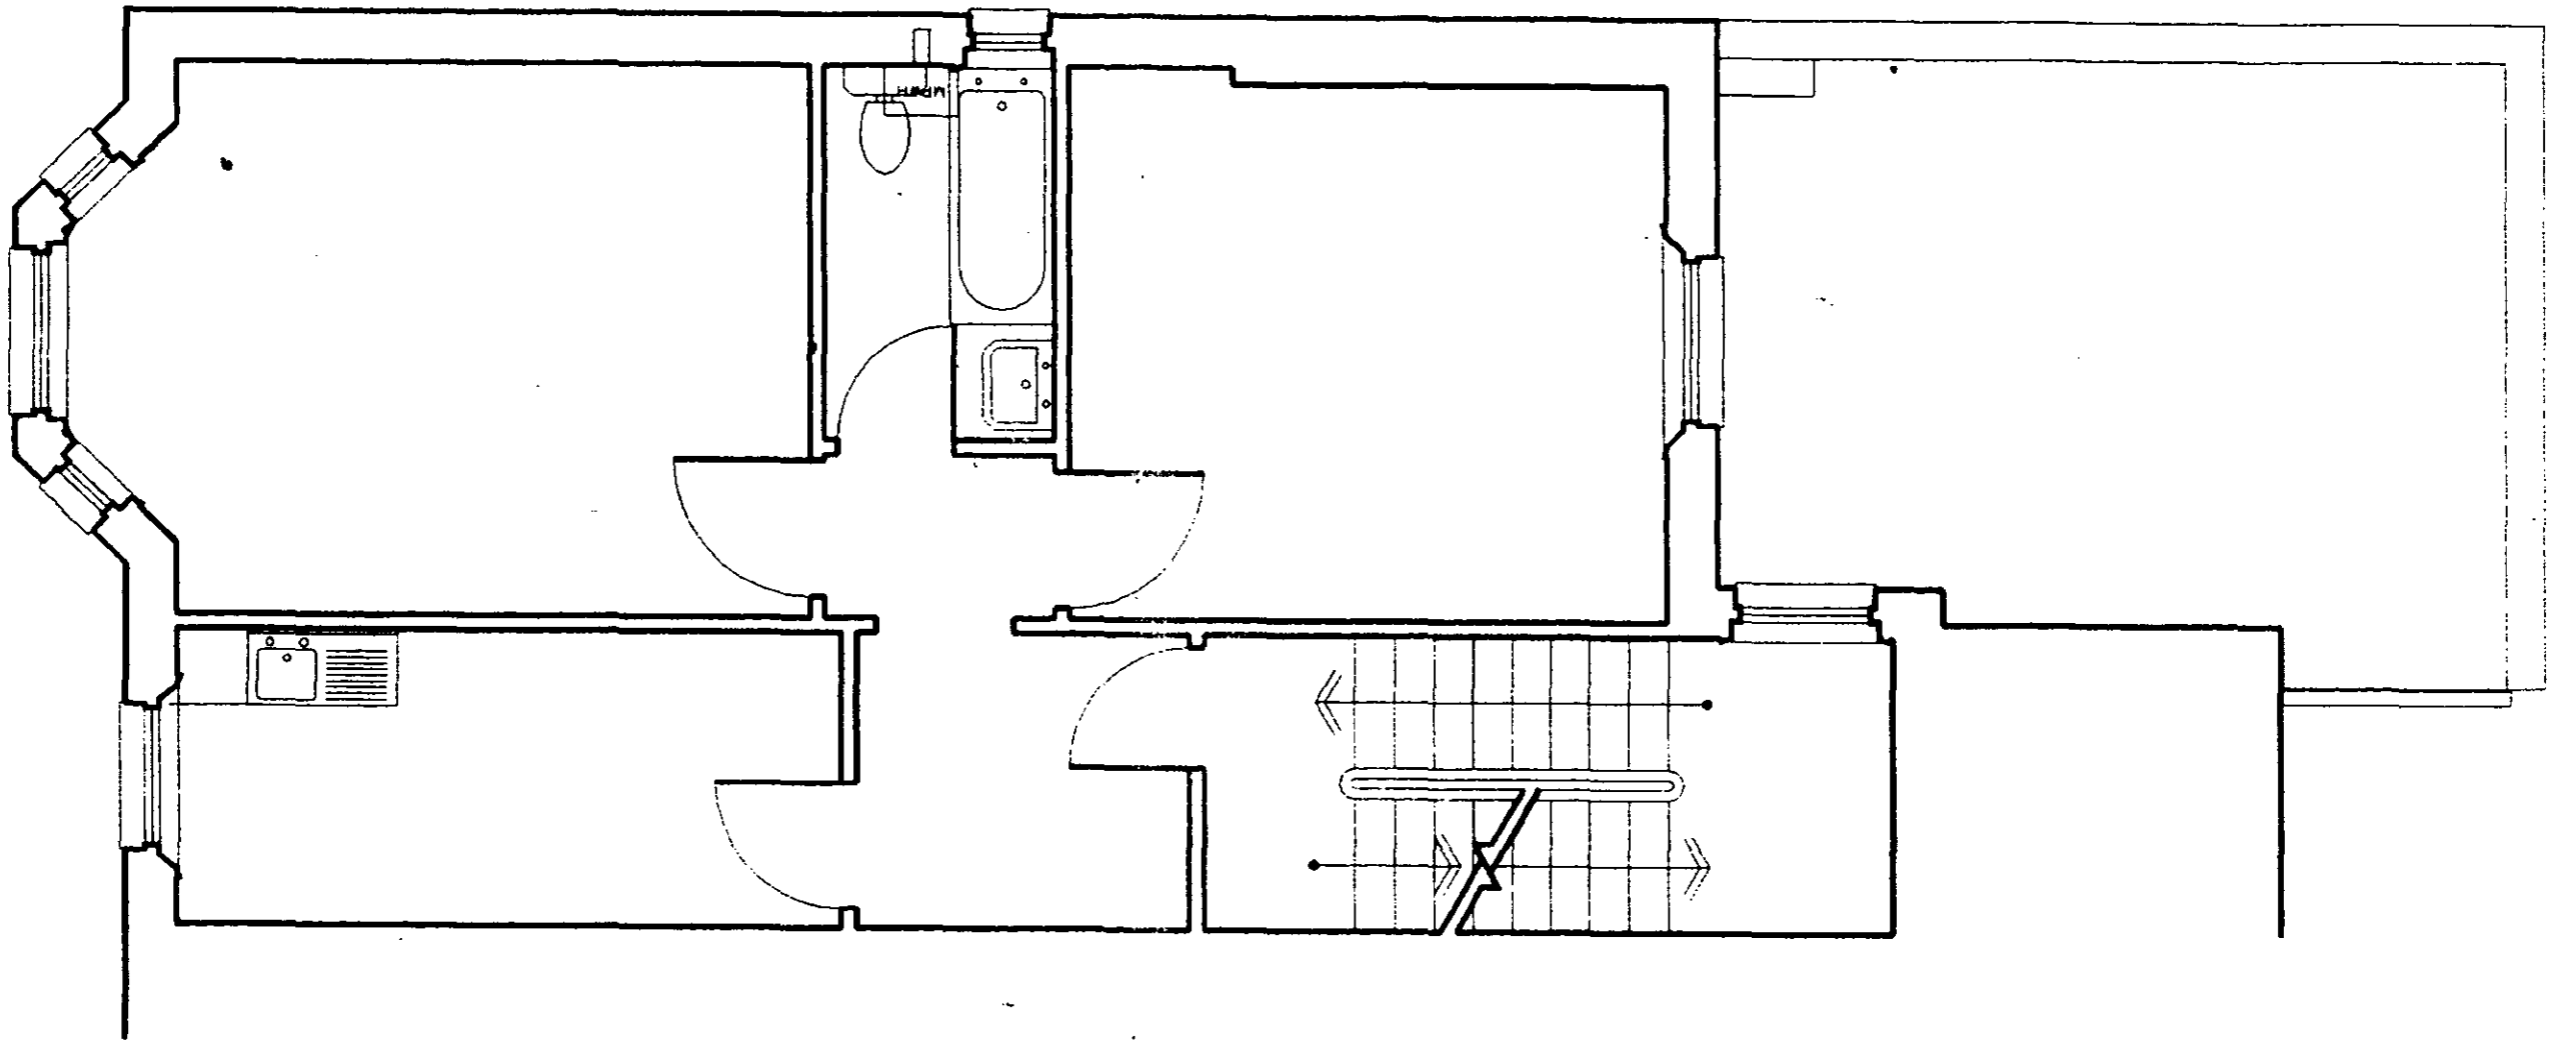

Existin PLAN.

Job Title
 FLAT 4
 100 GREENCROFT ROAD
 HAMPSTEAD
 LONDON

Date drawn
 October 1997

Scale
 1:50

Drawing Number
 drg. no 01

Revisions

None

No dimensions to be scaled. Contractor to check all dimensions (including those implied by kitchen and bathroom fittings) prior to carrying out work.

Handwritten signature

HAMWAYS

CHARTERED SURVEYORS

29 STATION ROAD WEST, OXTED, SURREY. RH8 9EE
 TELEPHONE: 01883 730890 FACSIMILE: 01883 730802



Proposed Rear ELEVATION. Scheme D

Job Title

Revisions

FLAT 4
100 GREENCROFT ROAD
HAMPSTEAD
LONDON

None

Date drawn
January 1998

Scale
1:50

Drawing Number
drg. no.9

No dimensions to be scaled. Contractor to check all dimensions (including those implied by kitchen and bathroom fittings) prior to carrying out work.



HAMWAYS

CHARTERED SURVEYORS

29 STATION ROAD WEST, OXTED, SURREY, RH8 9EE
TELEPHONE: 01883 730890 FACSIMILE: 01883 730802



Existing Rear ELEVATION. Scheme D

Job Title _____ Revisions _____

**FLAT 4
100 GREENCROFT ROAD
HAMPTSTEAD
LONDON**

None

Date drawn _____ Scale _____ Drawing Number _____
January 1998 1:50 drg. no.8


No dimensions to be scaled. Contractor to check all dimensions (including those implied by kitchen and bathroom fittings) prior to carrying out work.



HAMWAYS

CHARTERED SURVEYORS

29 STATION ROAD WEST, OXTED, SURREY, RH8 9EE
TELEPHONE: 01883 730890 FACSIMILE: 01883 730802

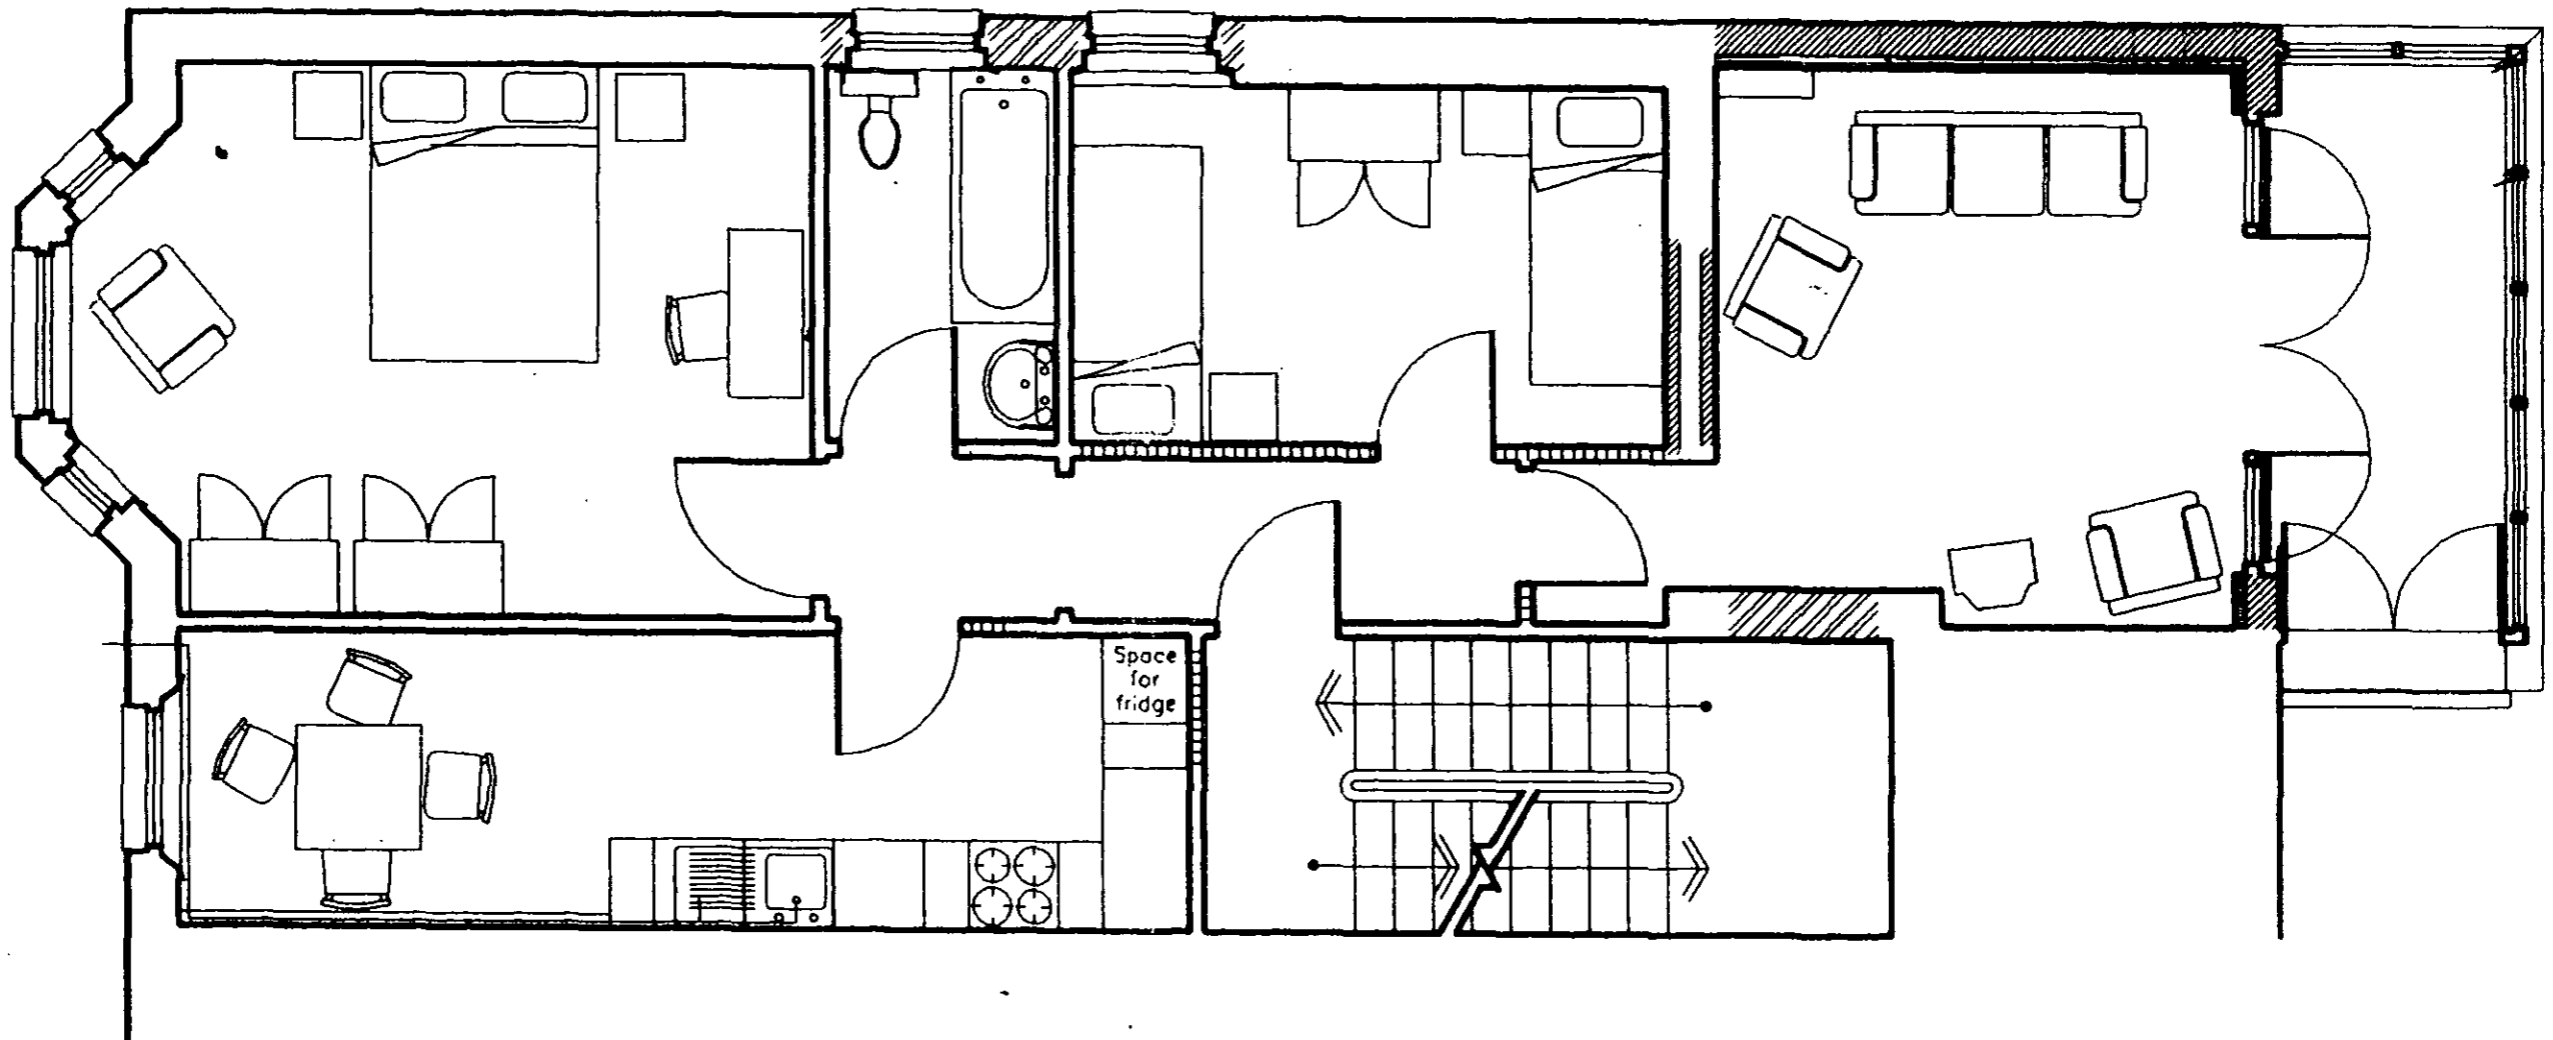

Proposed PLAN. Scheme D

Job Title

FLAT 4
100 GREENCROFT ROAD
HAMPSTEAD
LONDON

Date drawn
January 1998

Scale
1:50

Drawing Number
drg. no.05

Revisions

None

No dimensions to be scaled. Contractor to check all dimensions (including those implied by kitchen and bathroom fittings) prior to carrying out work.



HAMWAYS

CHARTERED SURVEYORS

29 STATION ROAD WEST, OXTED, SURREY, RH8 9EE
TELEPHONE: 01883 730890 FACSIMILE: 01883 730802