


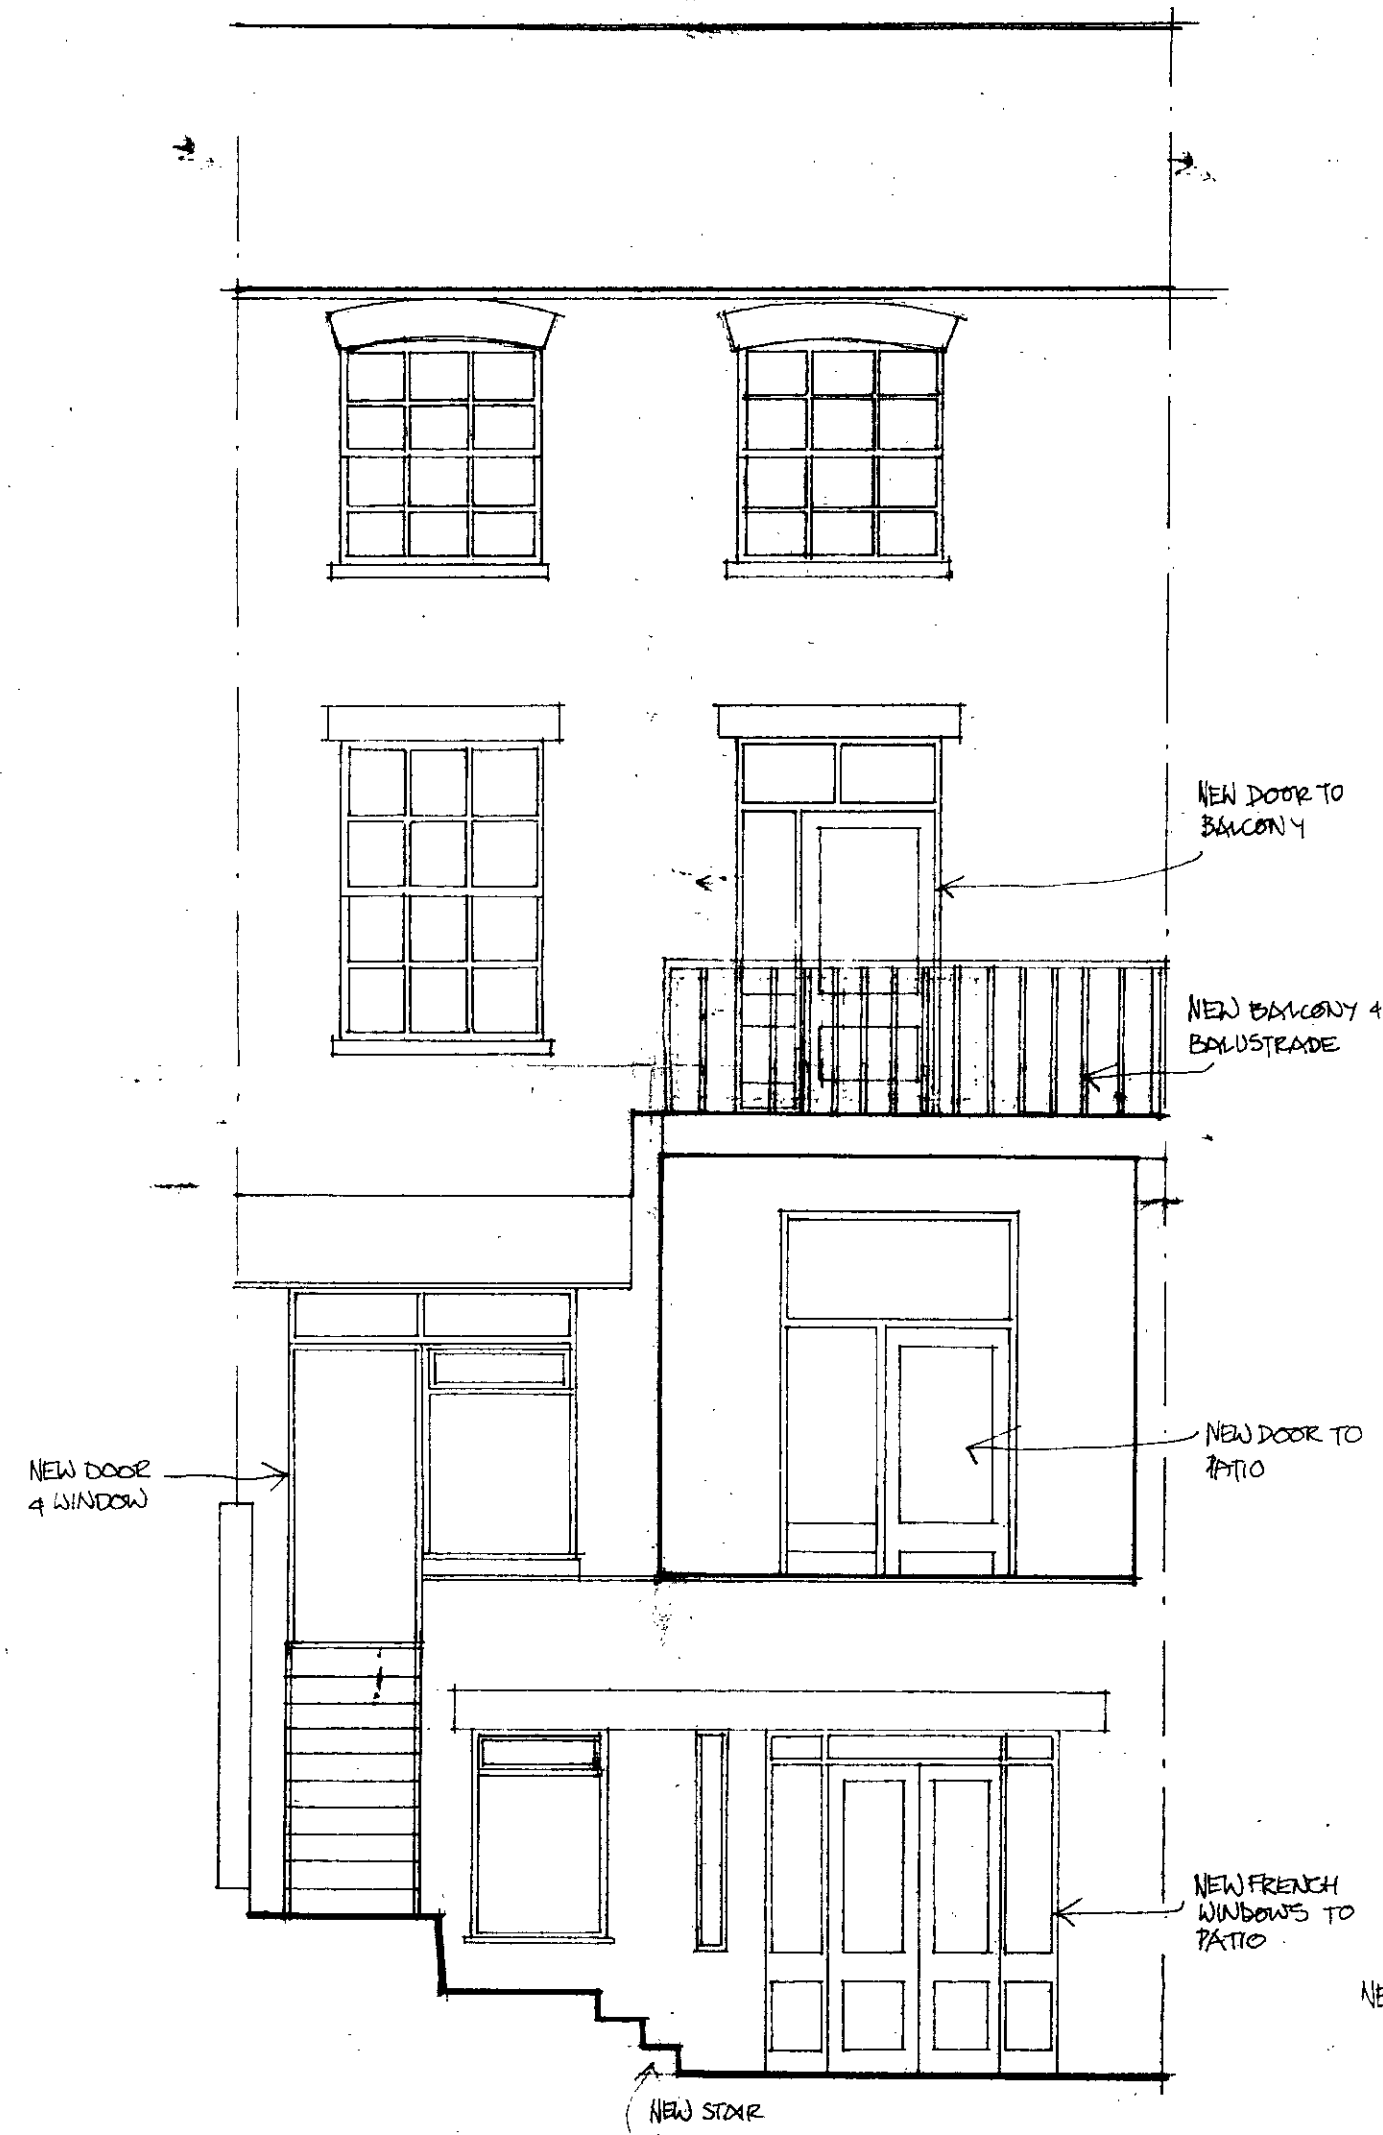

REAR ELEVATION






FRONT ELEVATION

CASE COPY.
 LONDON BOROUGH OF CAMDEN
 TOWN AND COUNTRY PLANNING ACTS
 27 AUG 1980
 PLANS APPROVED
 ON BEHALF OF THE COUNCIL

CIP/F12/7/37/30747.

PROPOSED ALTERATIONS TO
 7 LEIGHTON CRESCENT NW5
 hkd adamson frics 150
 13 heath street nw3

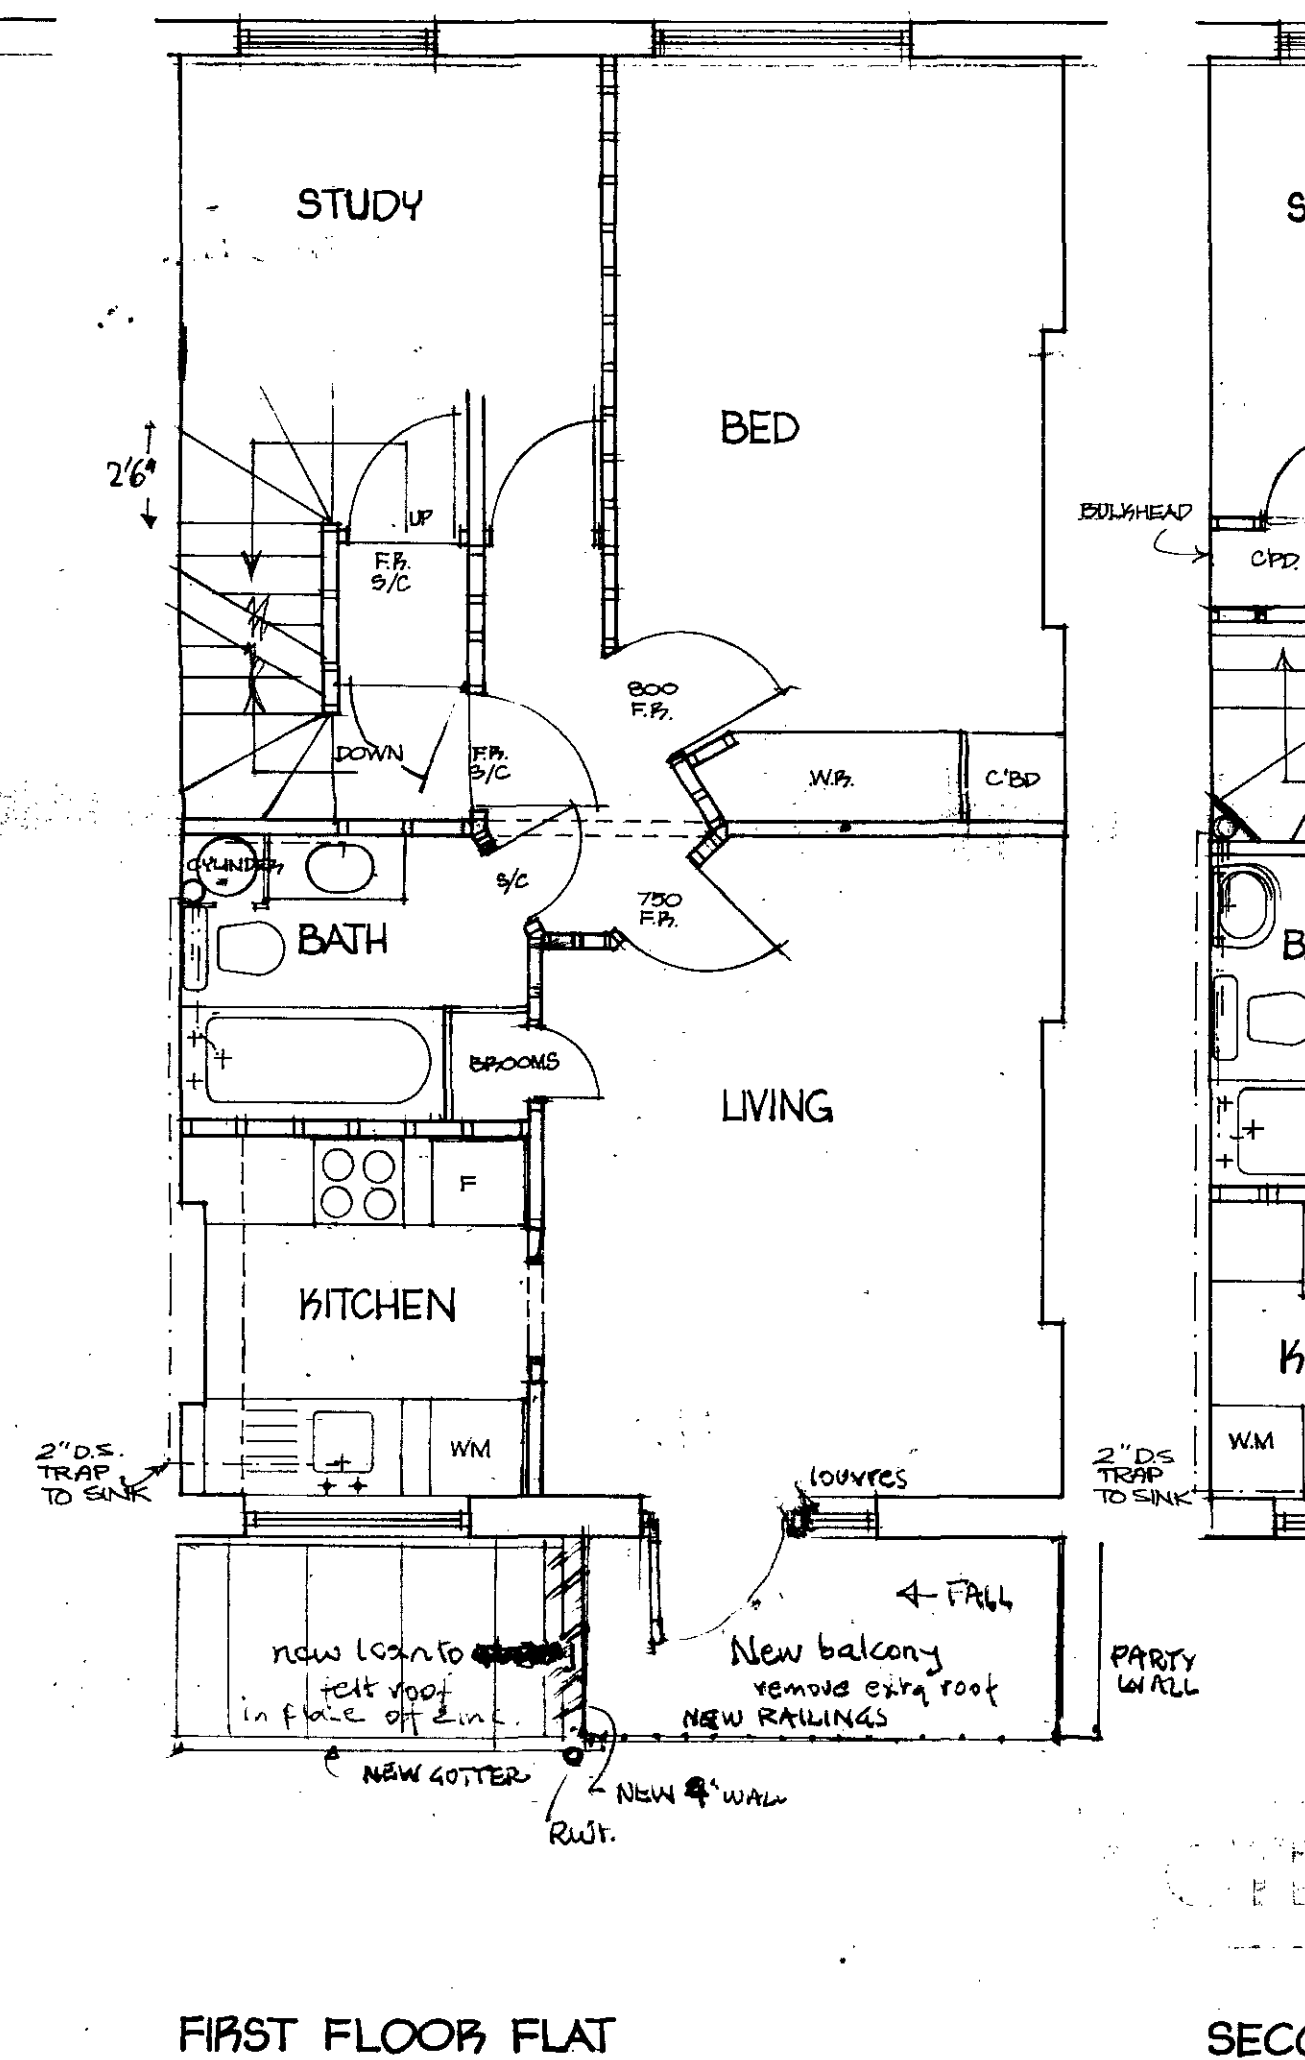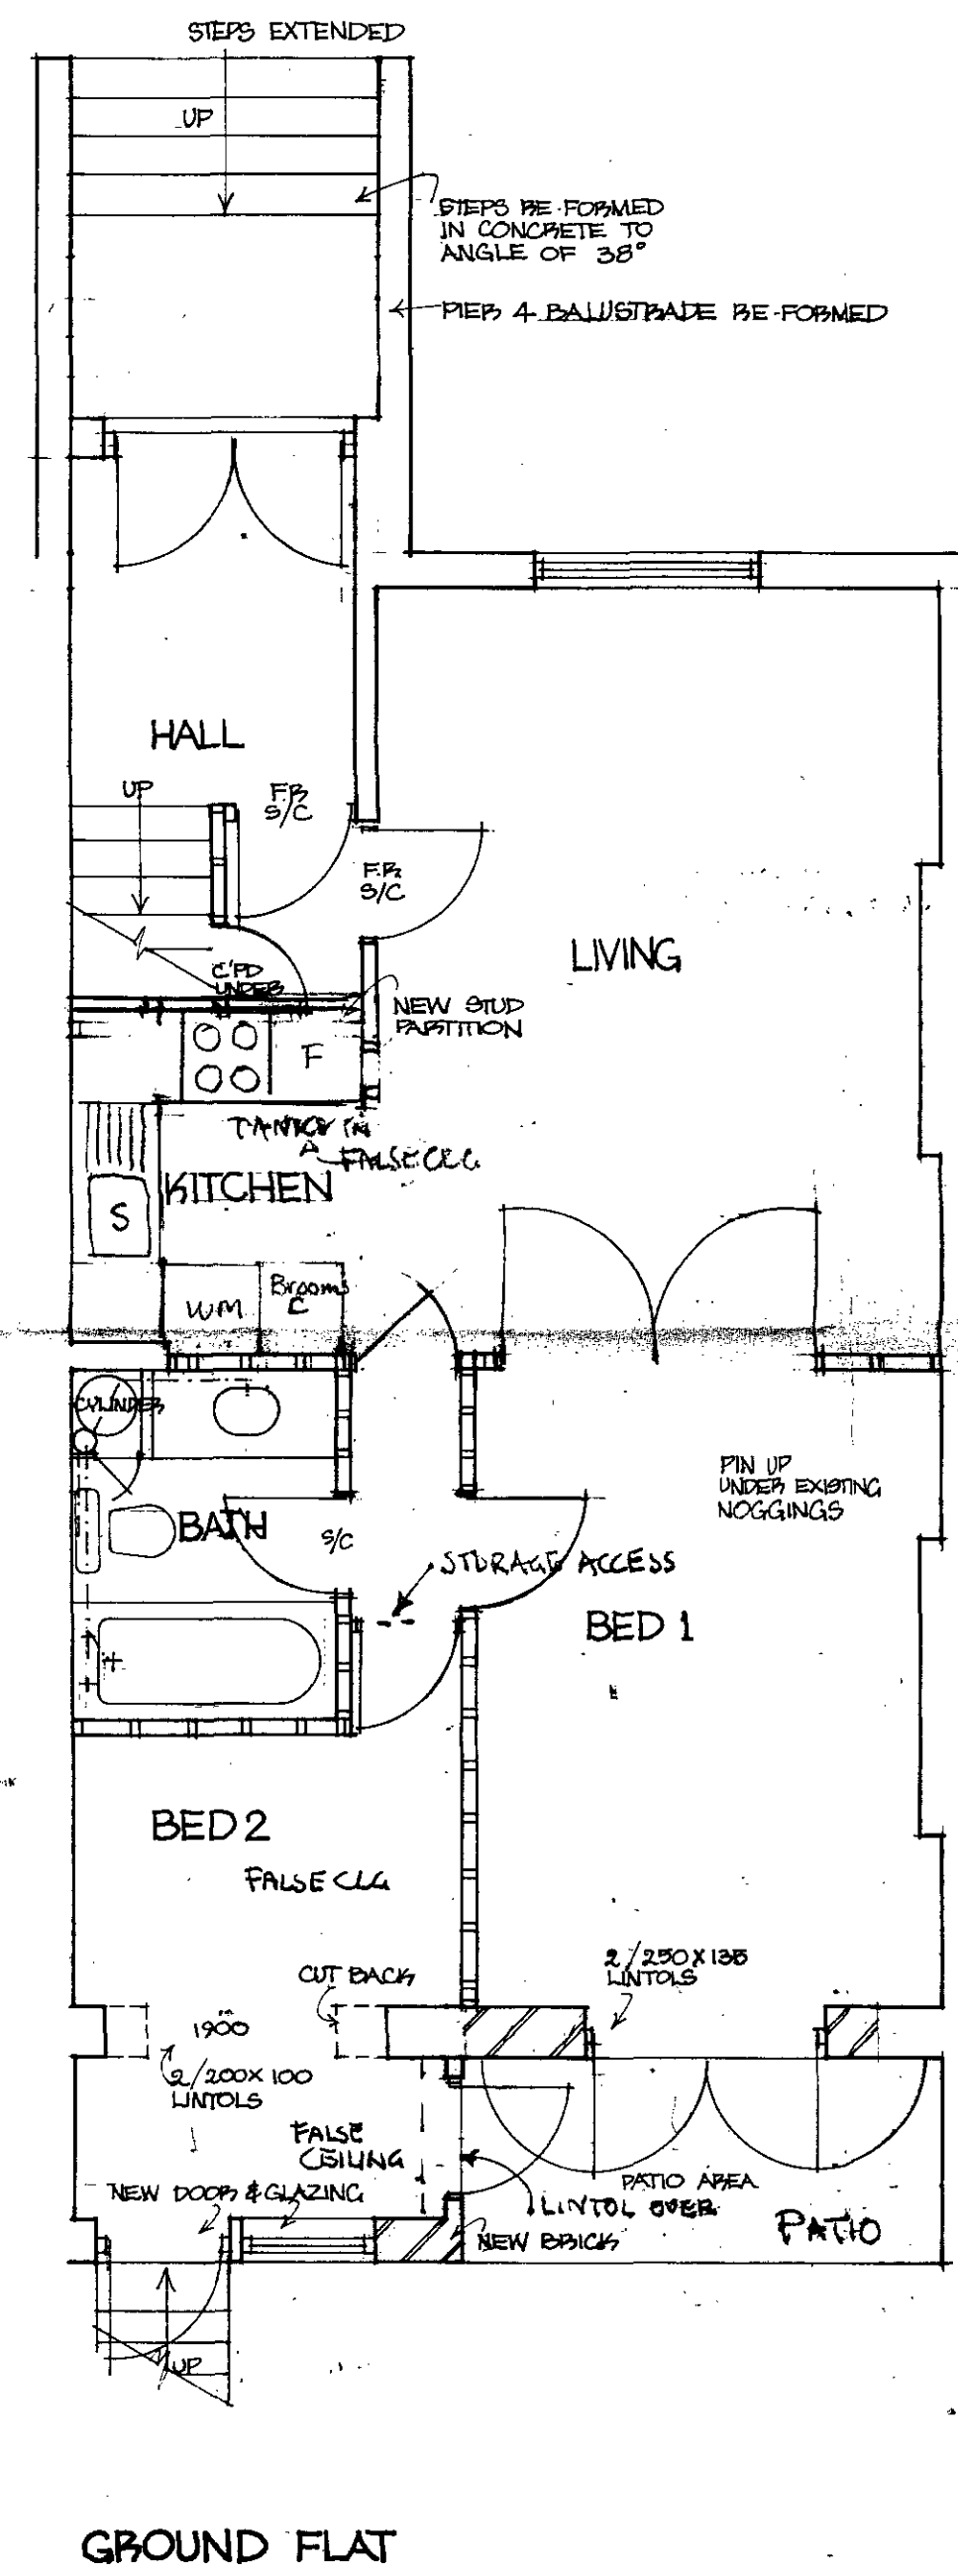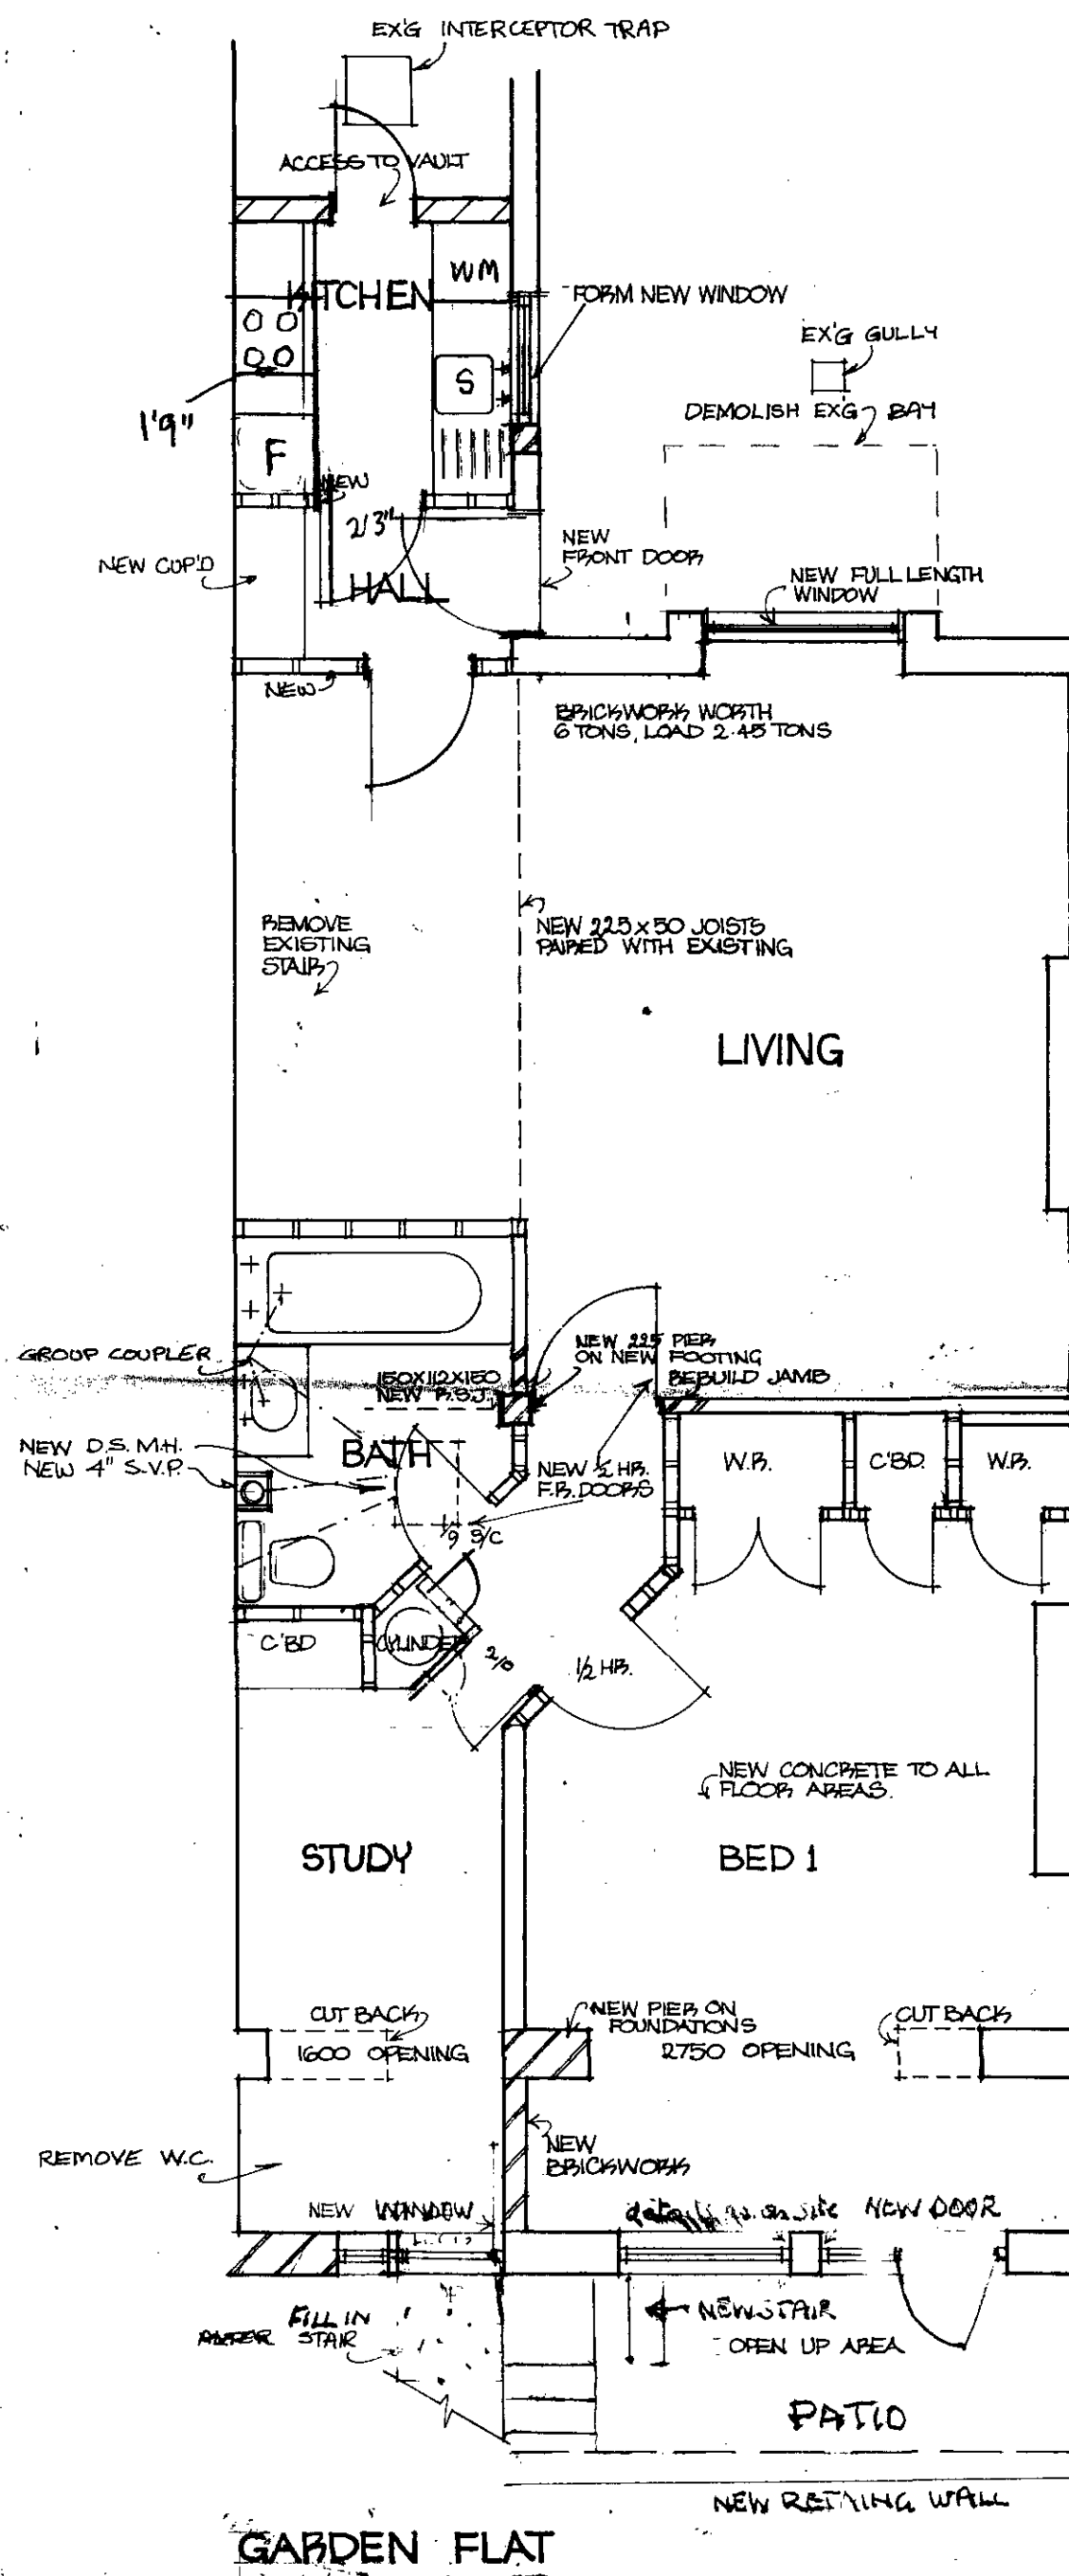

SECO

PROP
7 LE
LOND

H.K.D.
13 HE




REAR ELEVATION

FRONT ELEVATION


CTP/A2/7/31/30147.

PROPOSED ALTERATIONS TO
7 LEIGHTON CRESCENT NW5


hkd adamson frics 150
13 heath street nw3

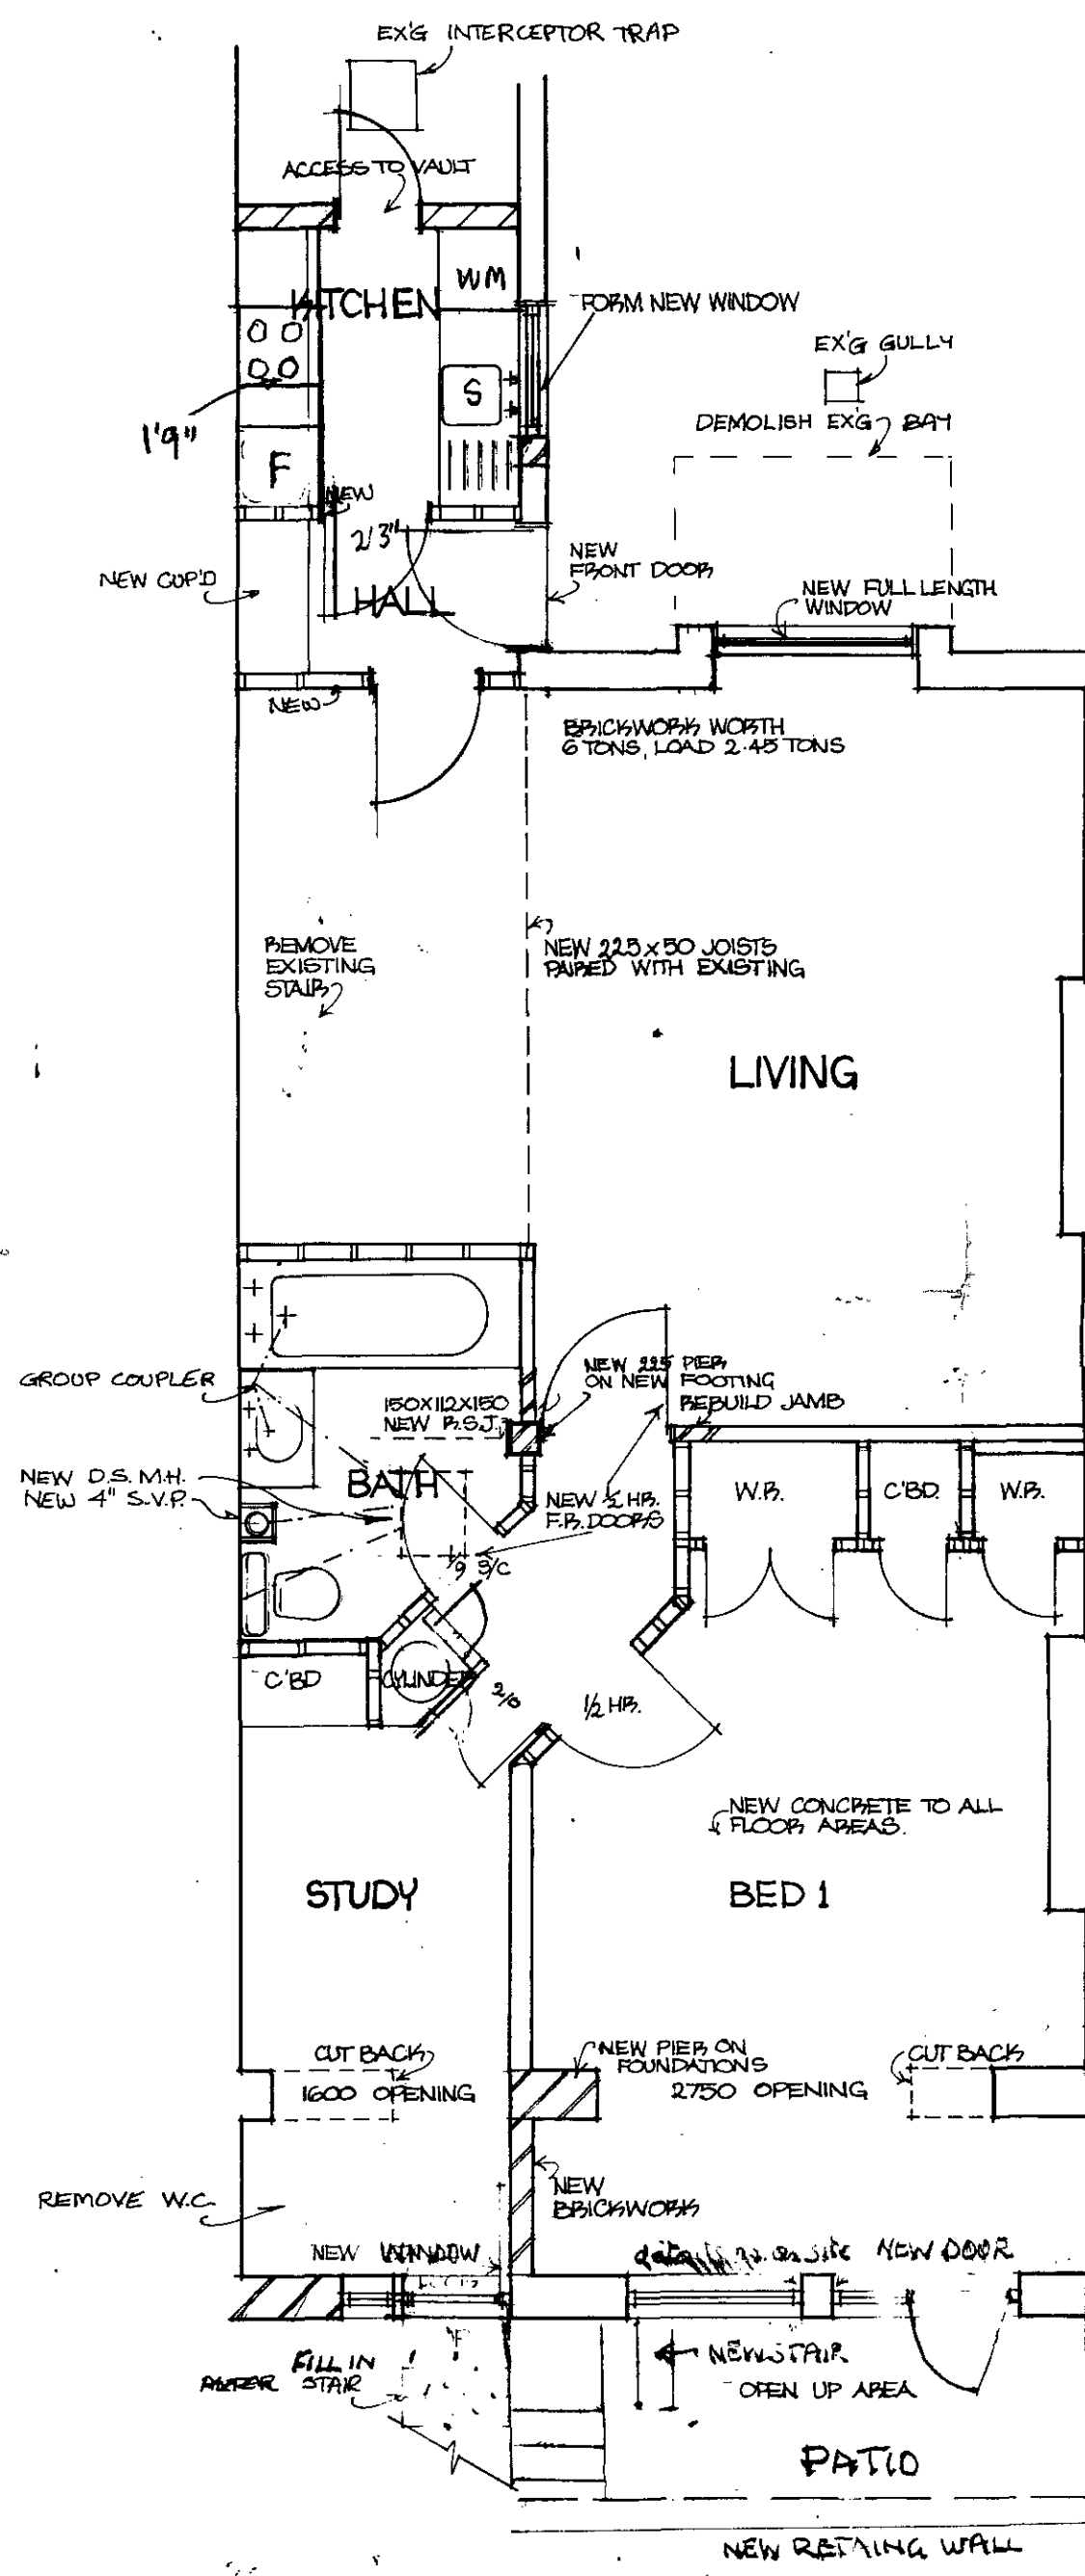


GARDEN FLAT

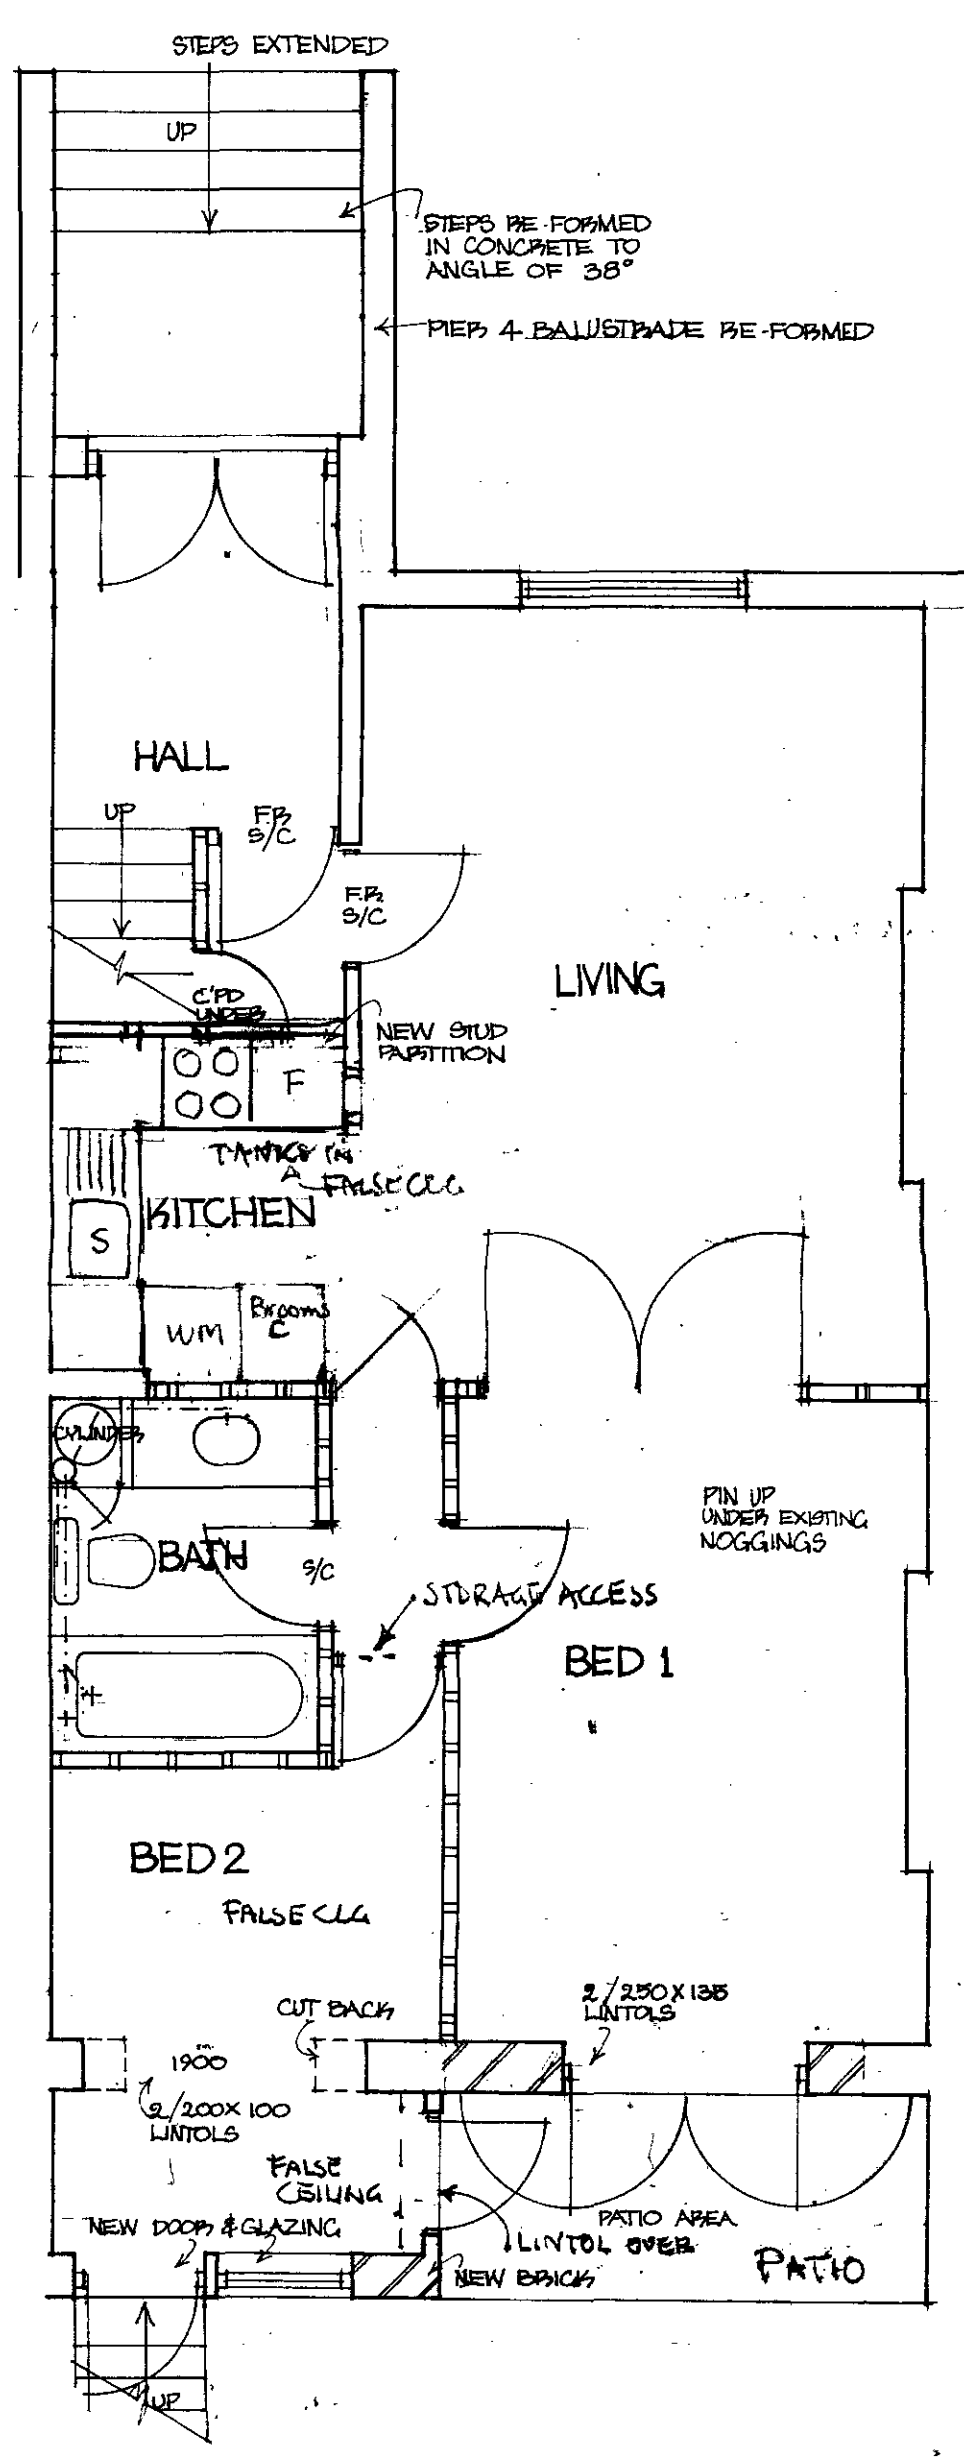

GROUND FLAT

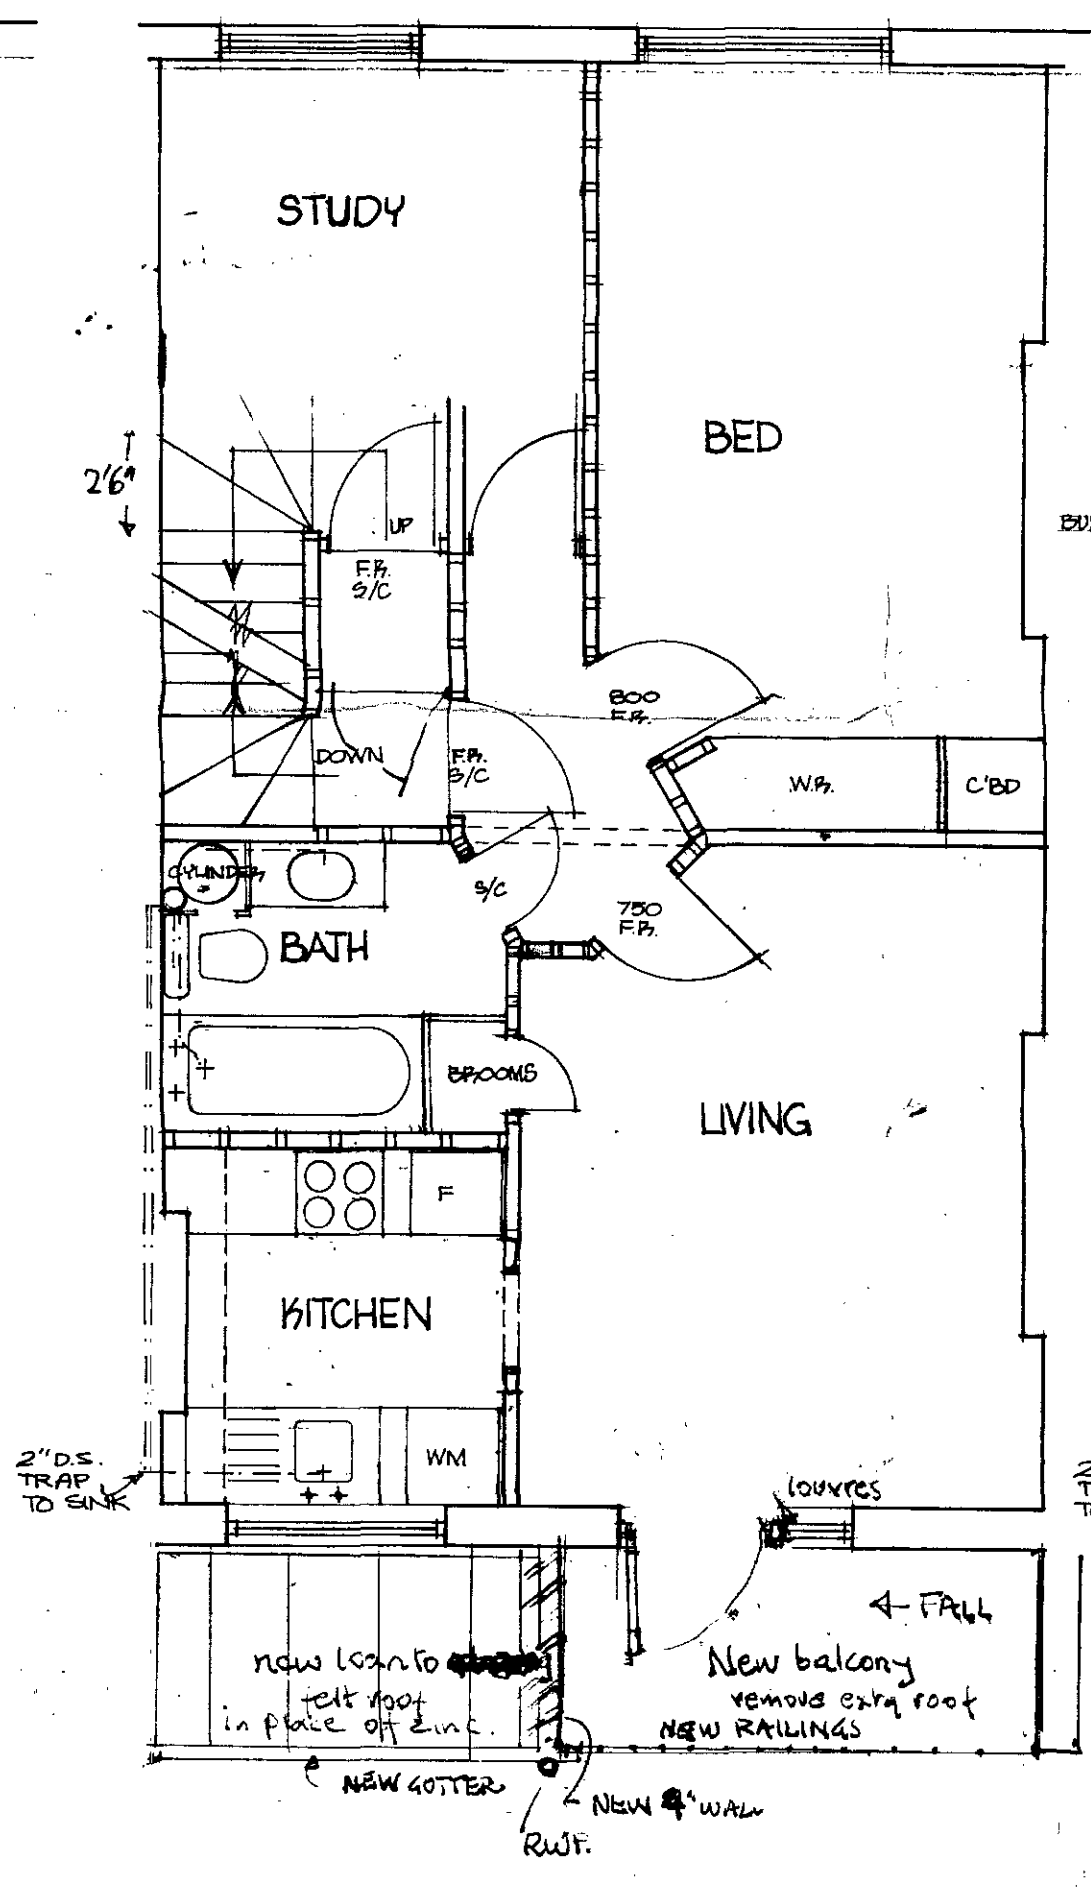

FIRST FLOOR FLAT

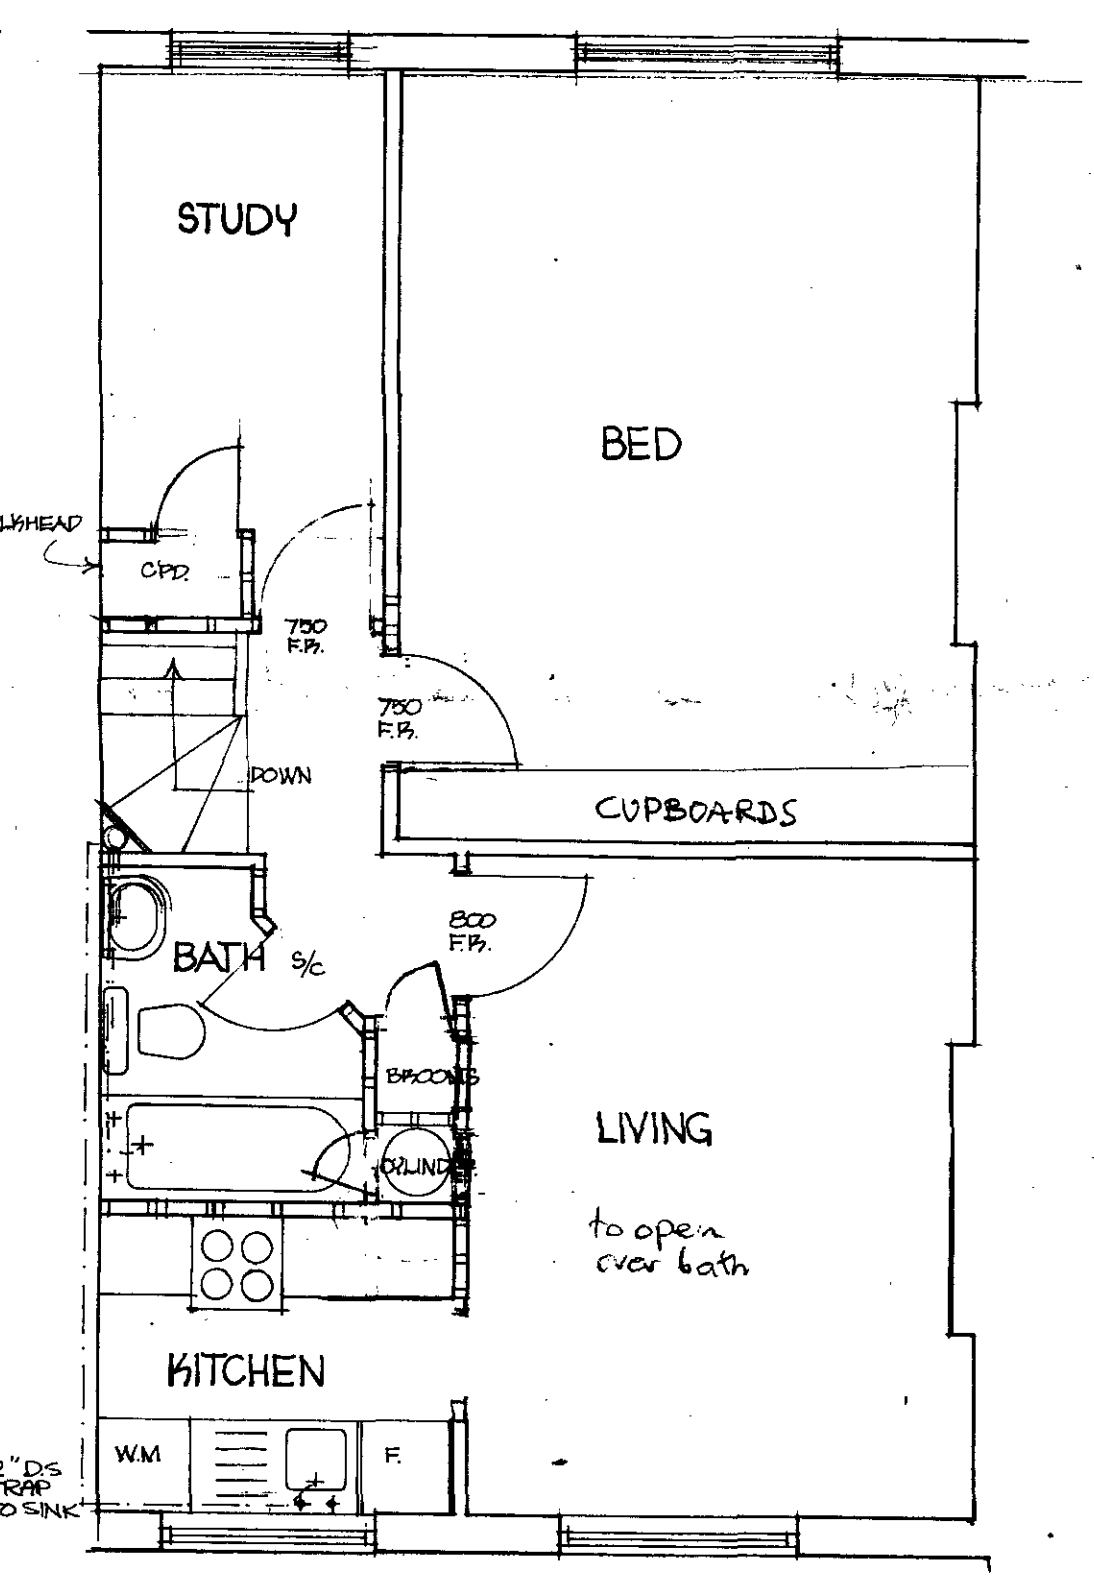

SECOND FLOOR FLAT

7/2/7 / 37/3047

PROPOSED ALTERATIONS TO
7 LEIGHTON CRESCENT
LONDON N.W.5 SCALE 1:50
H.K.D. ADAMSON F.R.I.C.S.
13 HEATH ST. N.W.3

TLG
JLT