





FRONT ELEVATION.



R.H. SIDE ELEVATION.



L.H. SIDE ELEVATION.

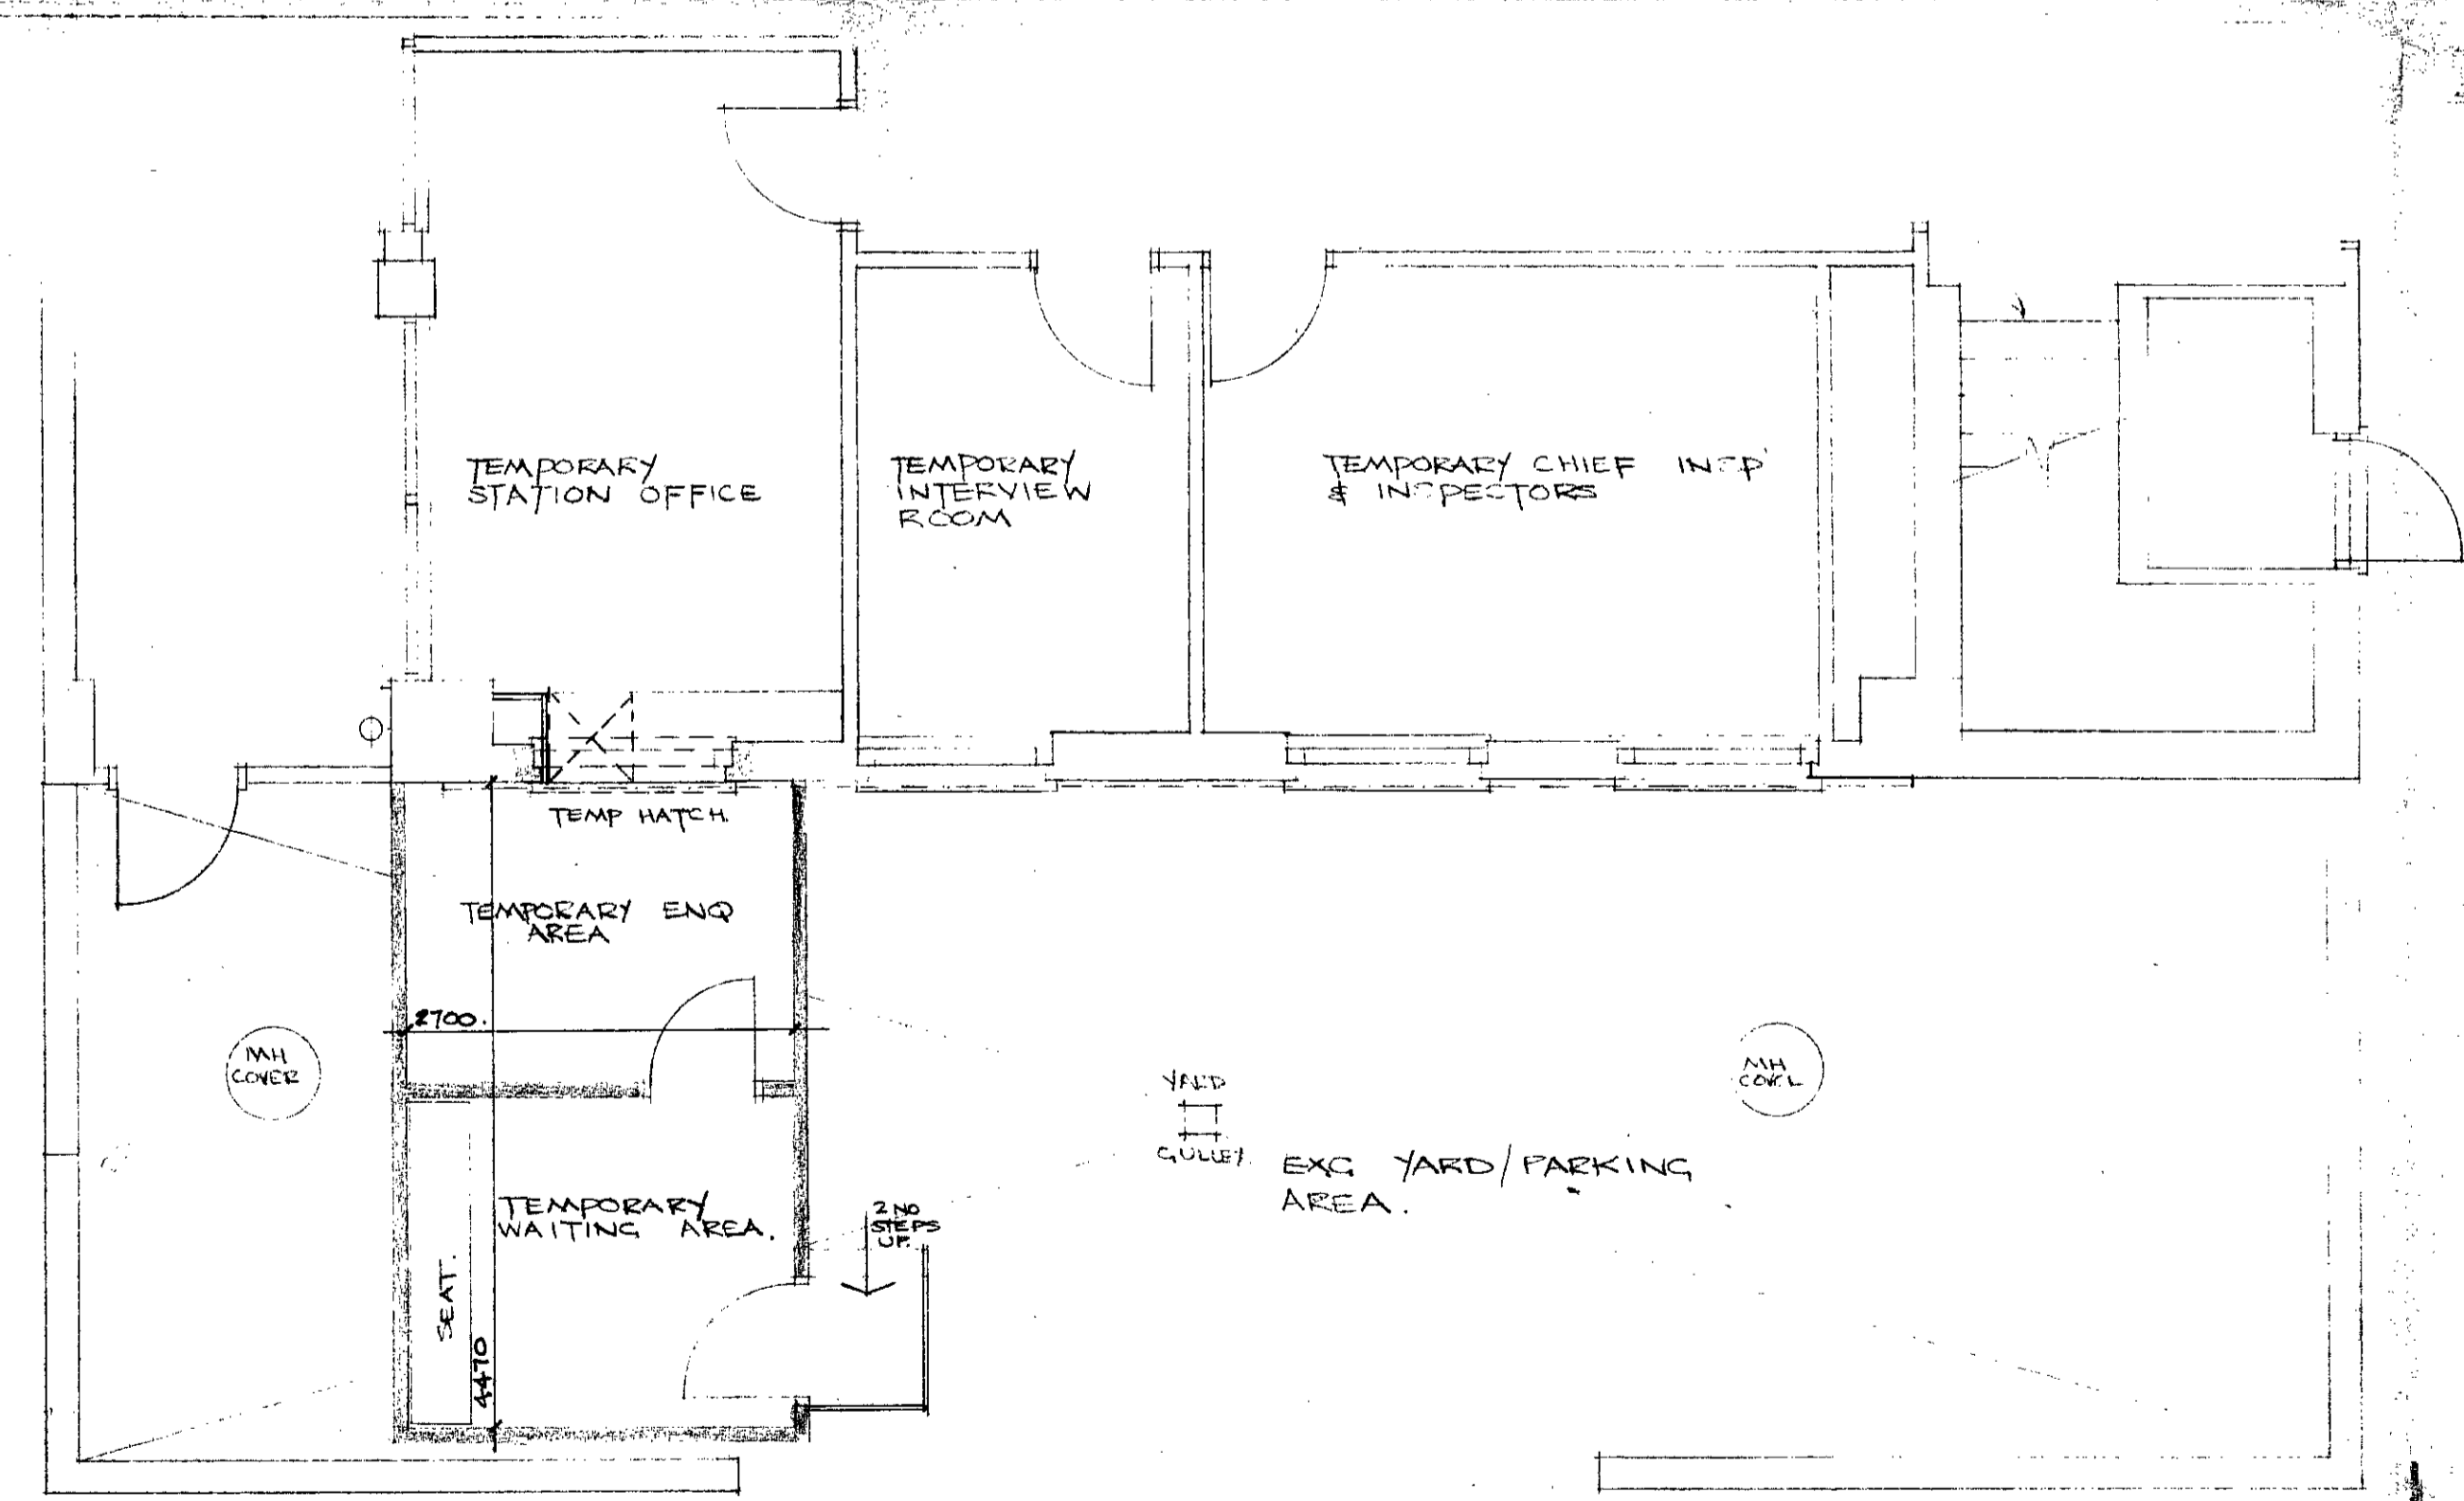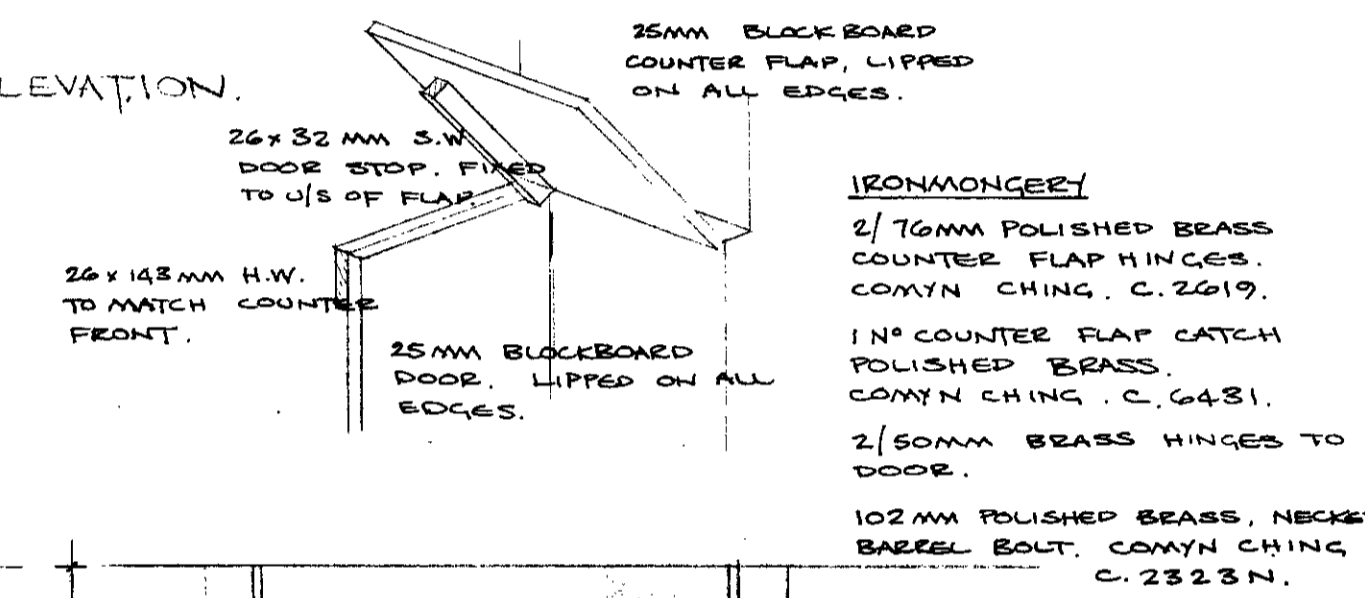

GROUND FLOOR PLAN.

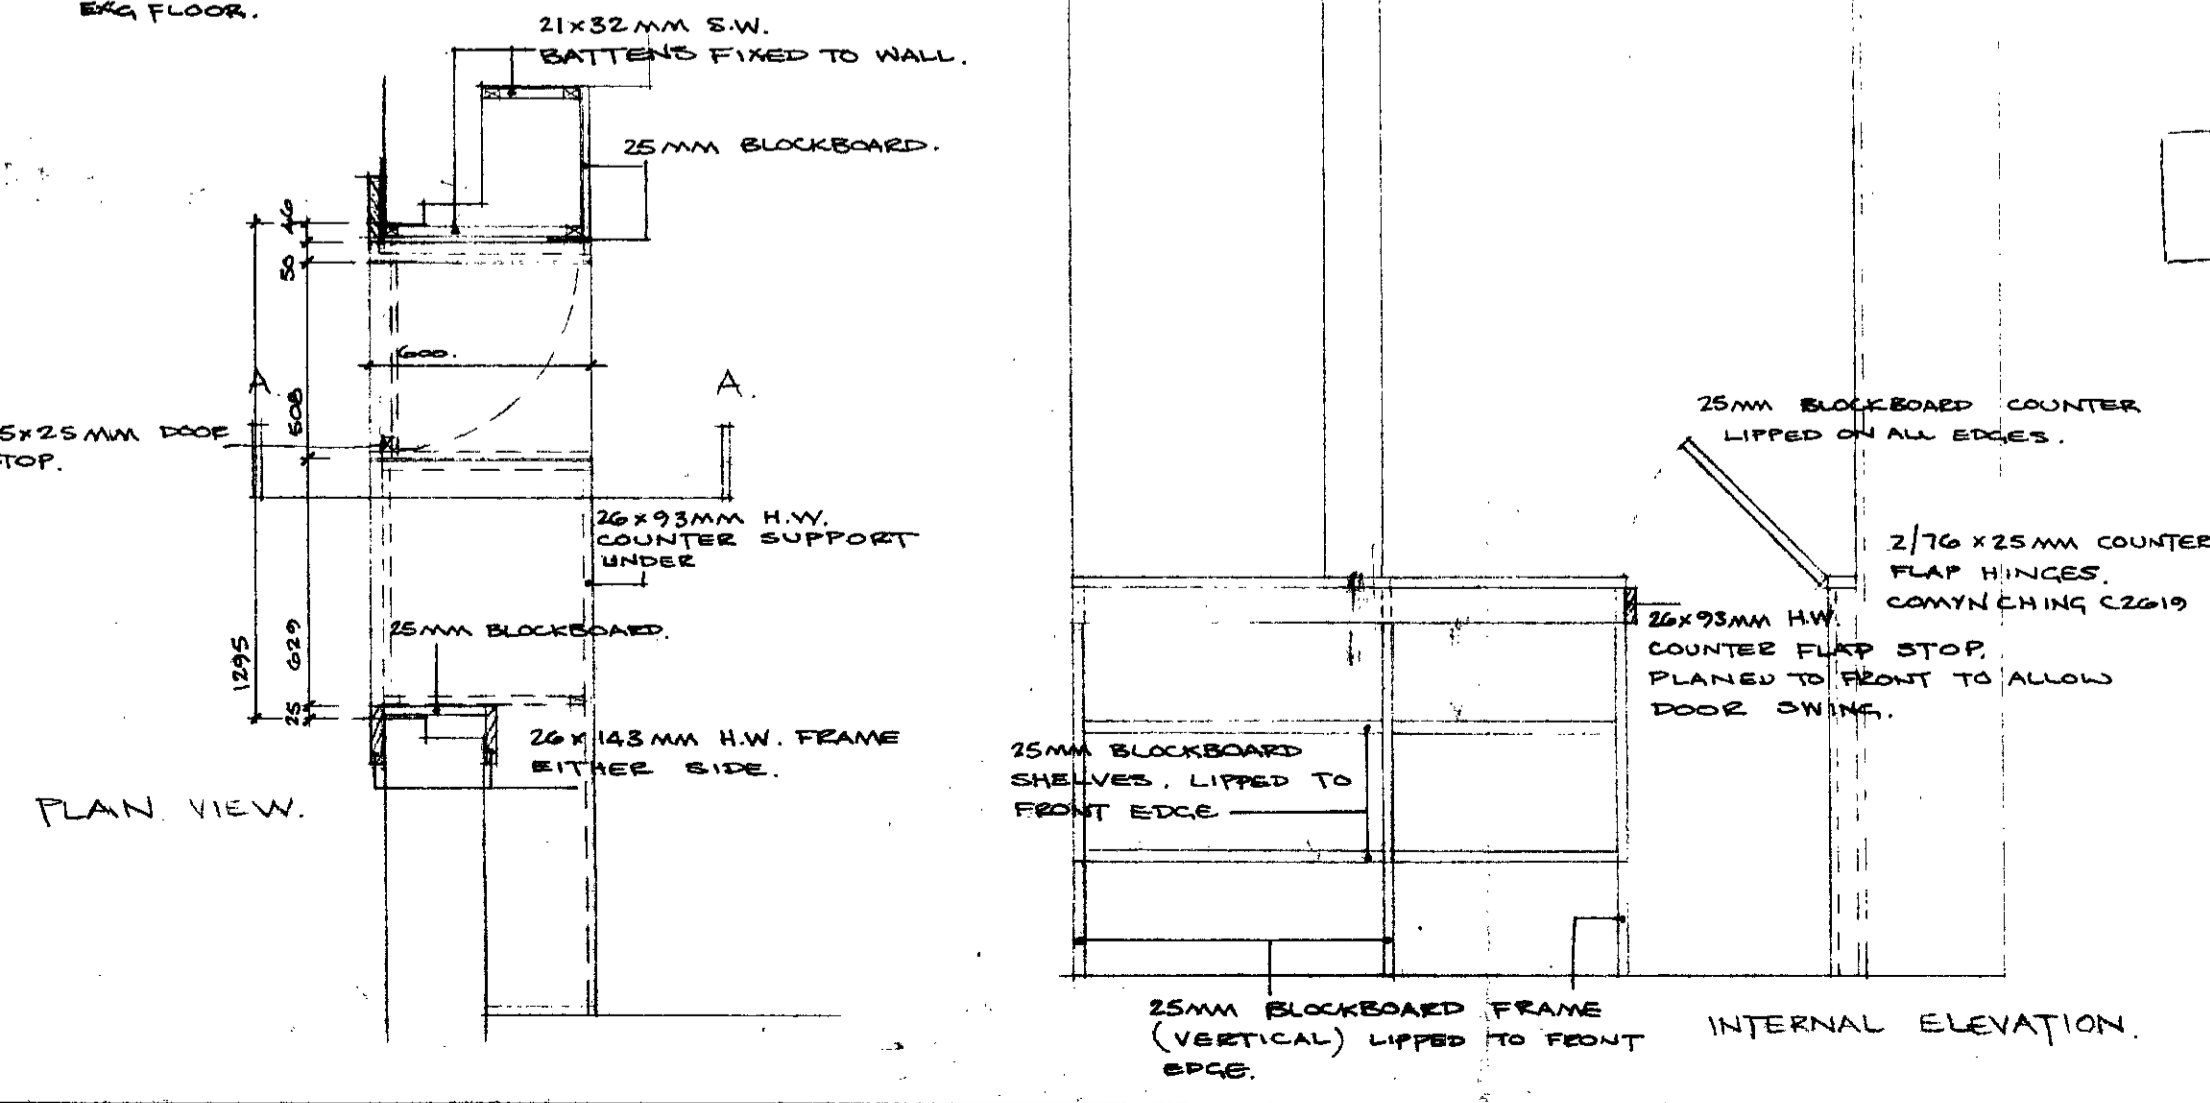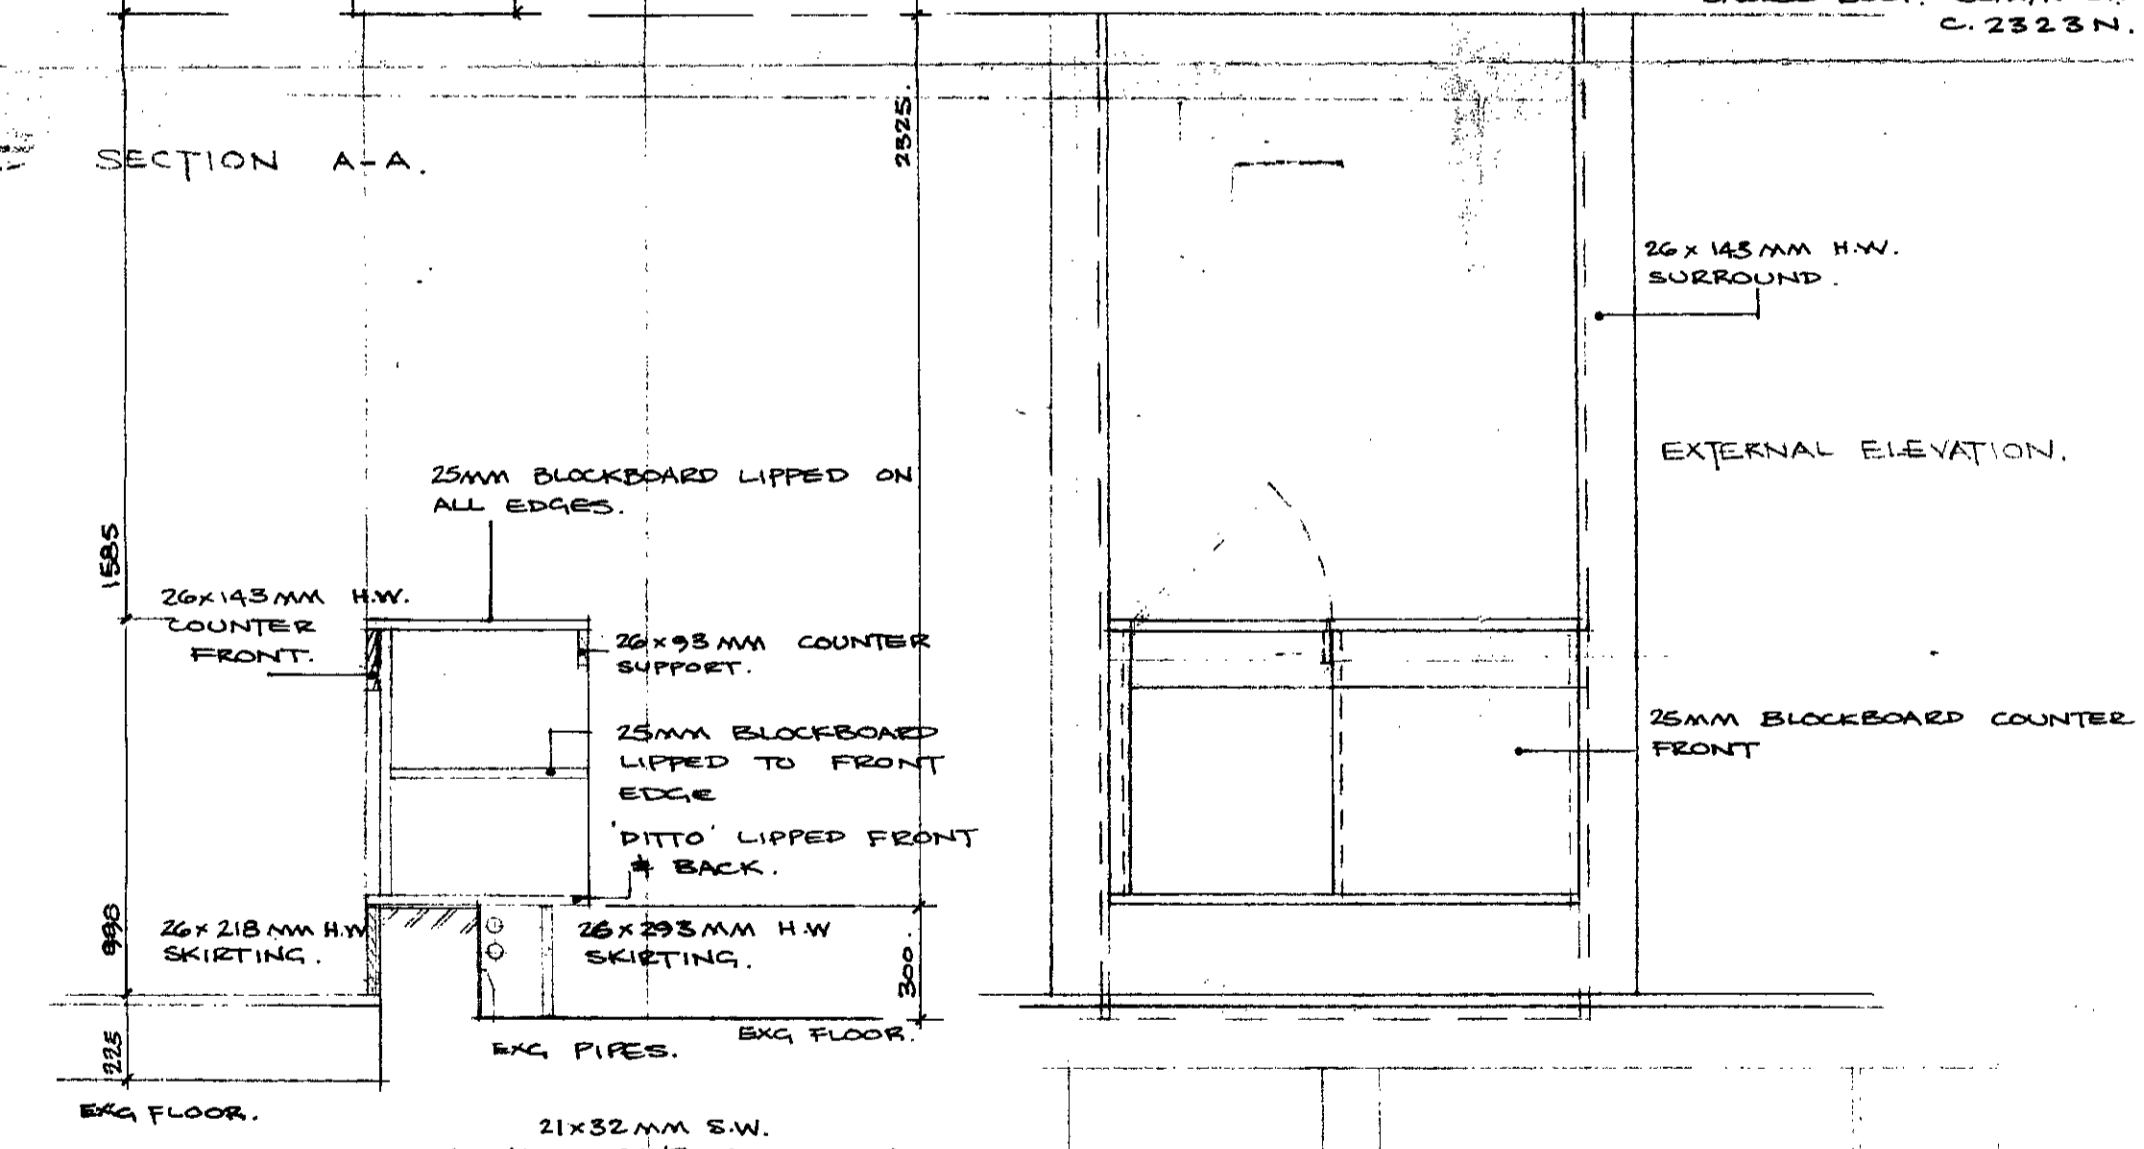

01/578		
AMENDMENTS		
M. L. BELCHAMBER Dip. Arch., Dip.T.P., A.R.I.B.A. CHIEF ARCHITECT & SURVEYOR. METROPOLITAN POLICE OFFICE. NEW SCOTLAND YARD, 10 BROADWAY, LONDON, SW1H 0BG.		
DRAWN	CHECKED	APPROVED
DATE	DATE	DATE
SUBJECT		
KENTISH TOWN. POLICE STATION. HOLMES ROAD. LONDON N5.		
GTP/PII 1/W/34867		
TEMPORARY STATION FRONT OFFICE + ENQUIRES.		
SCALES 1:20. 1:50.		
JOB NO. 1656.		
DRAWING NO.		
31656 / 116		