




PROJECT NO. 100-1000
 DATE 1/2/64
 SCALE 1/4" = 1'-0"
 DRAWN BY [unclear]

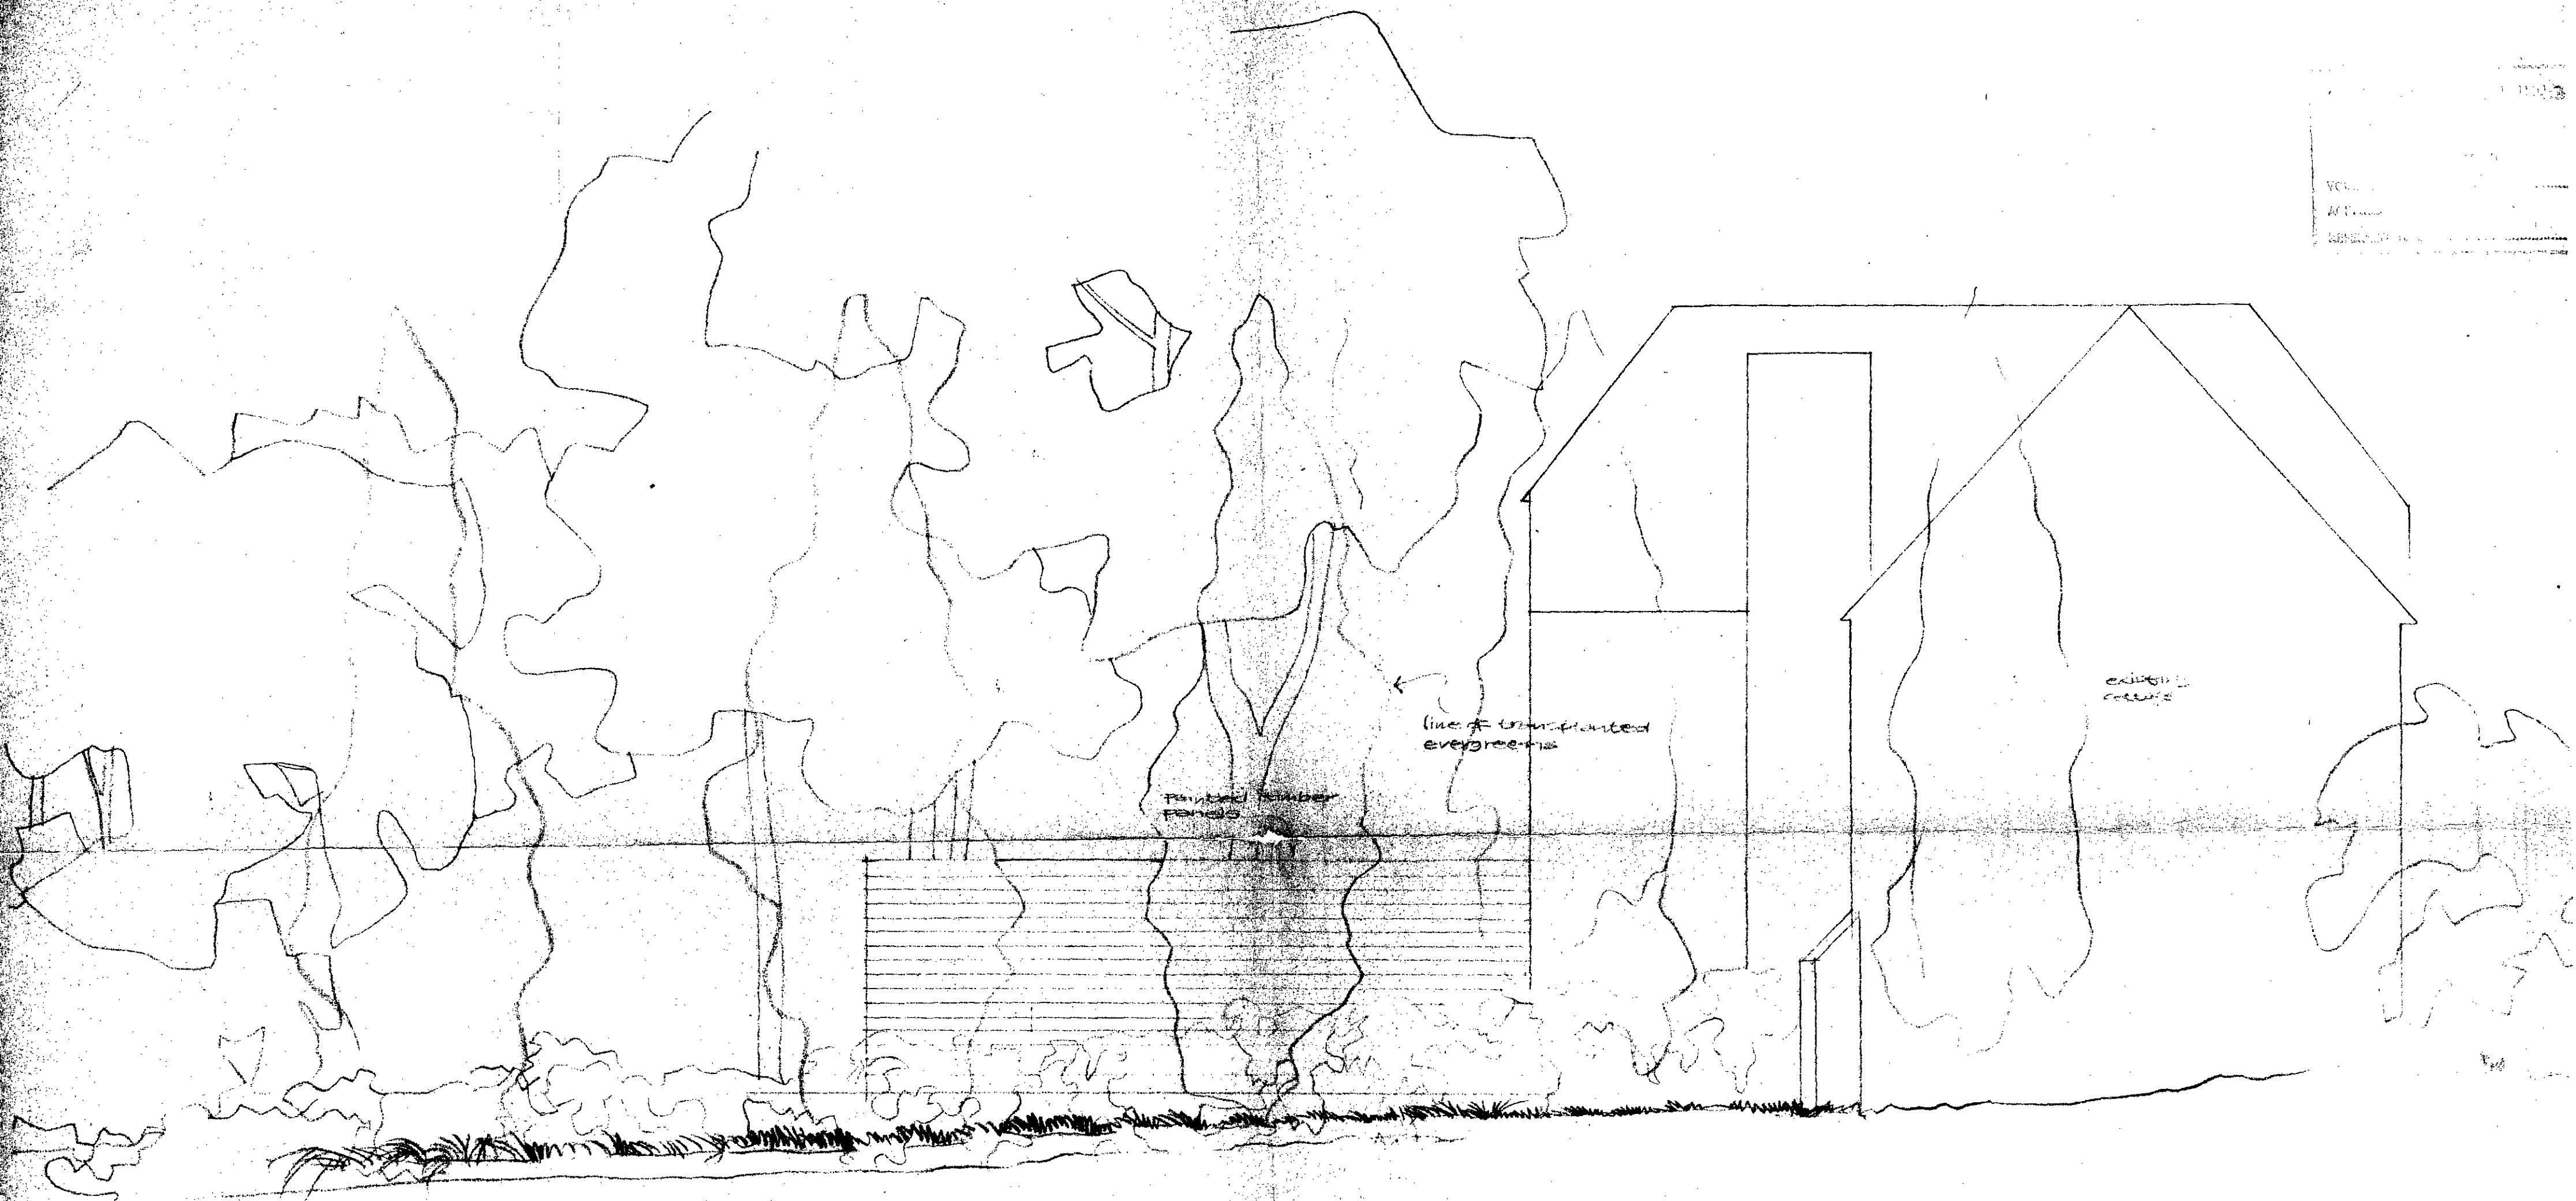

North elevation

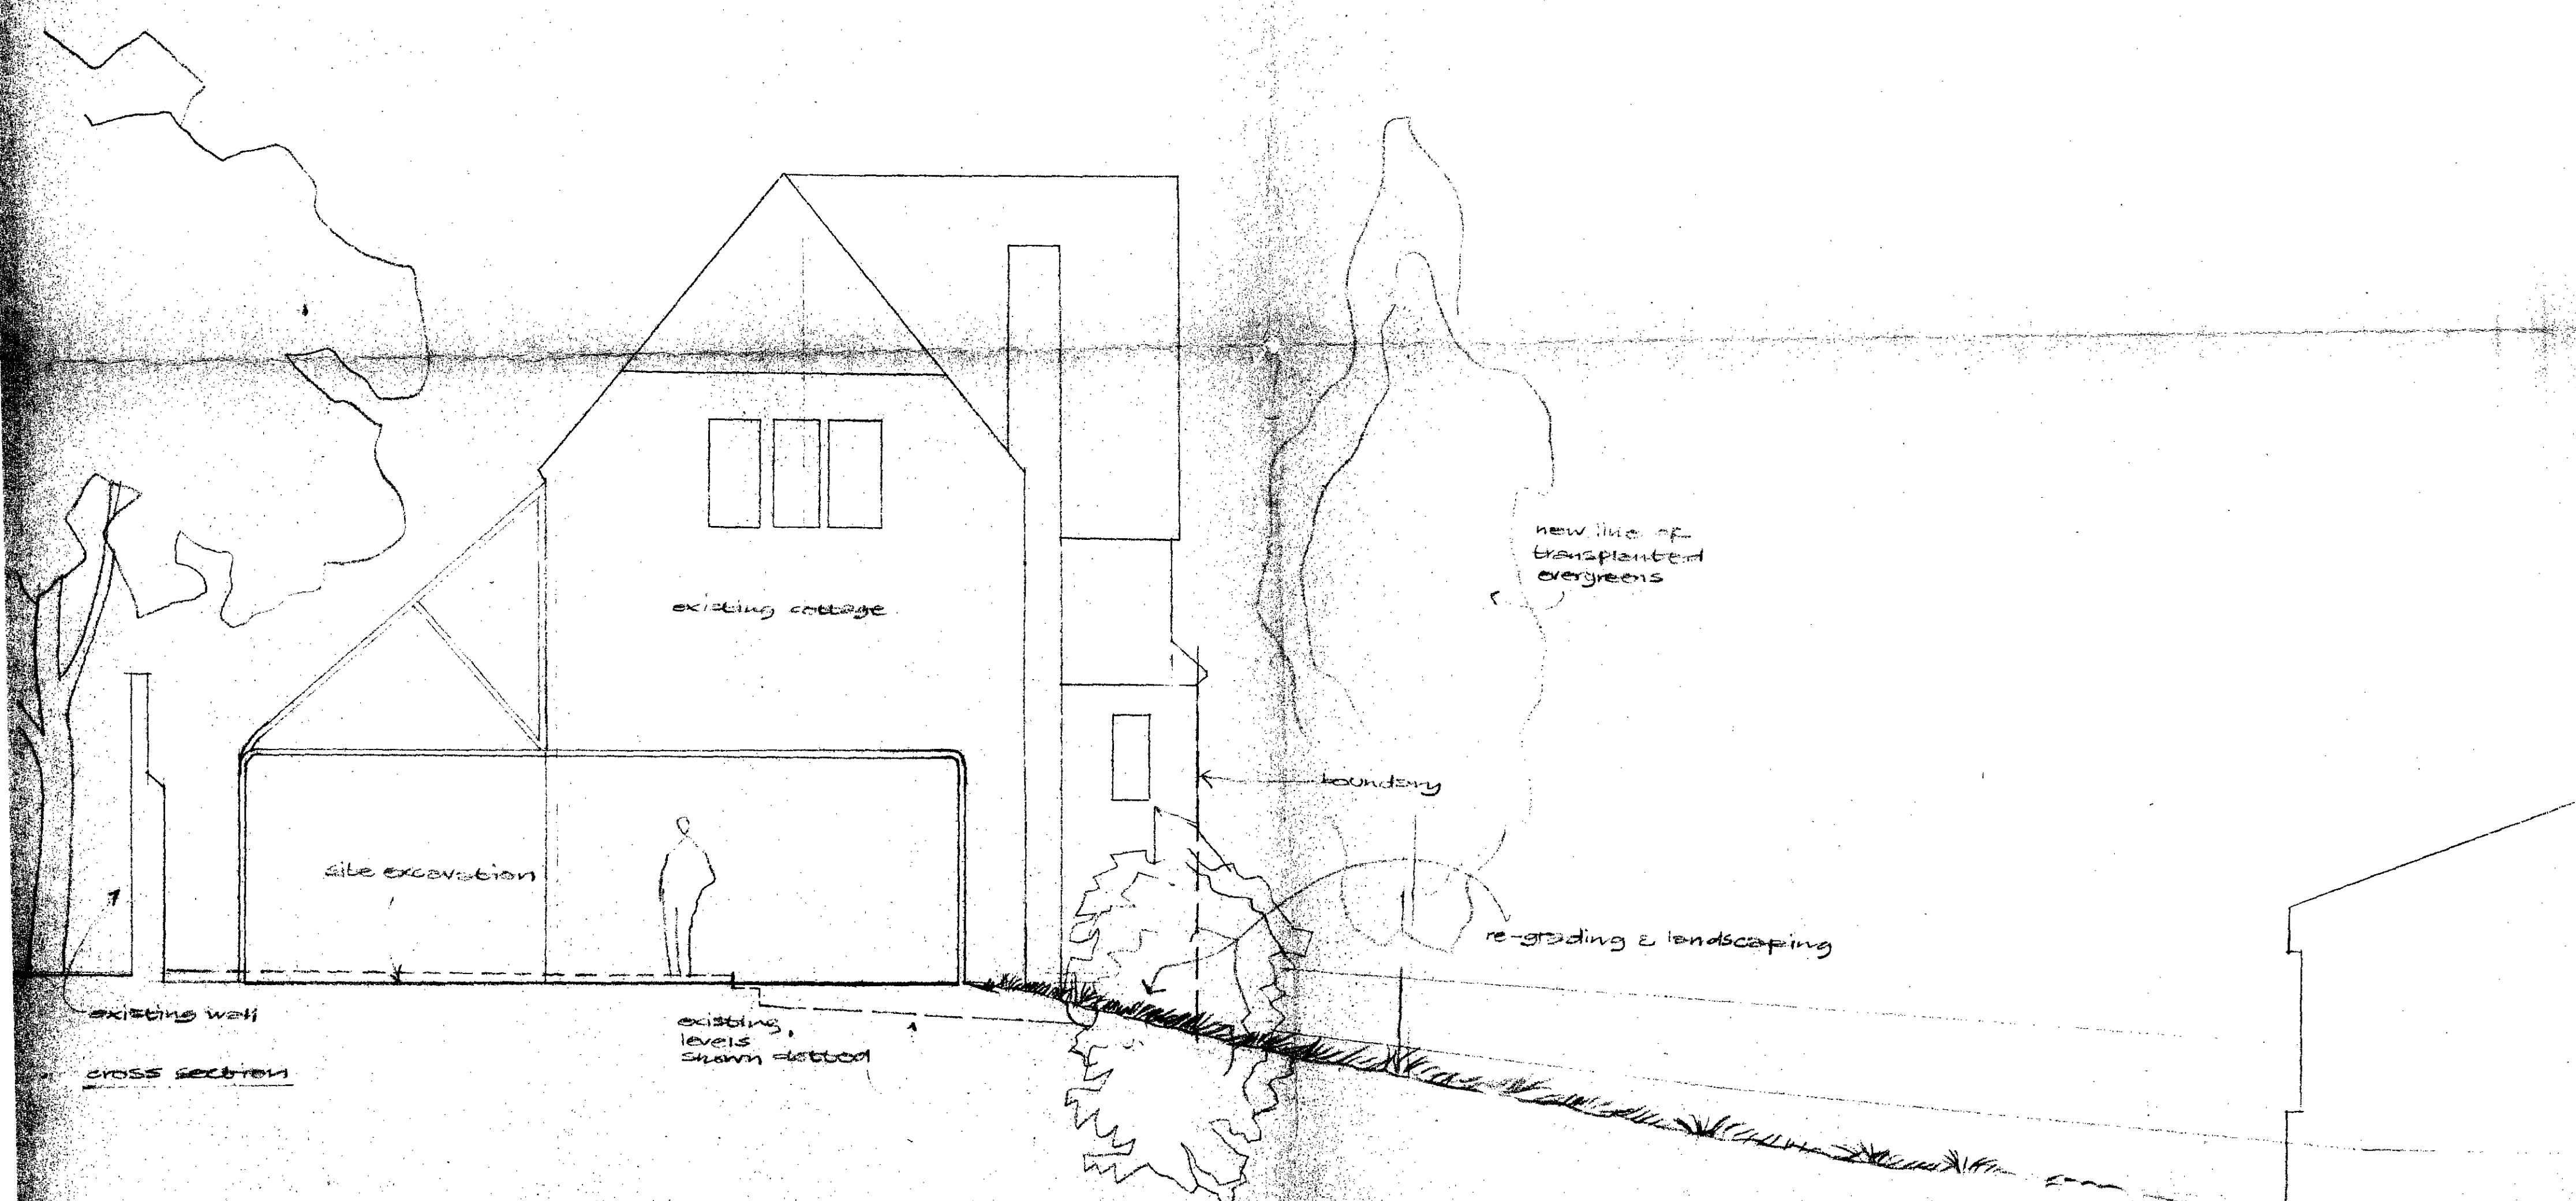

Cross section

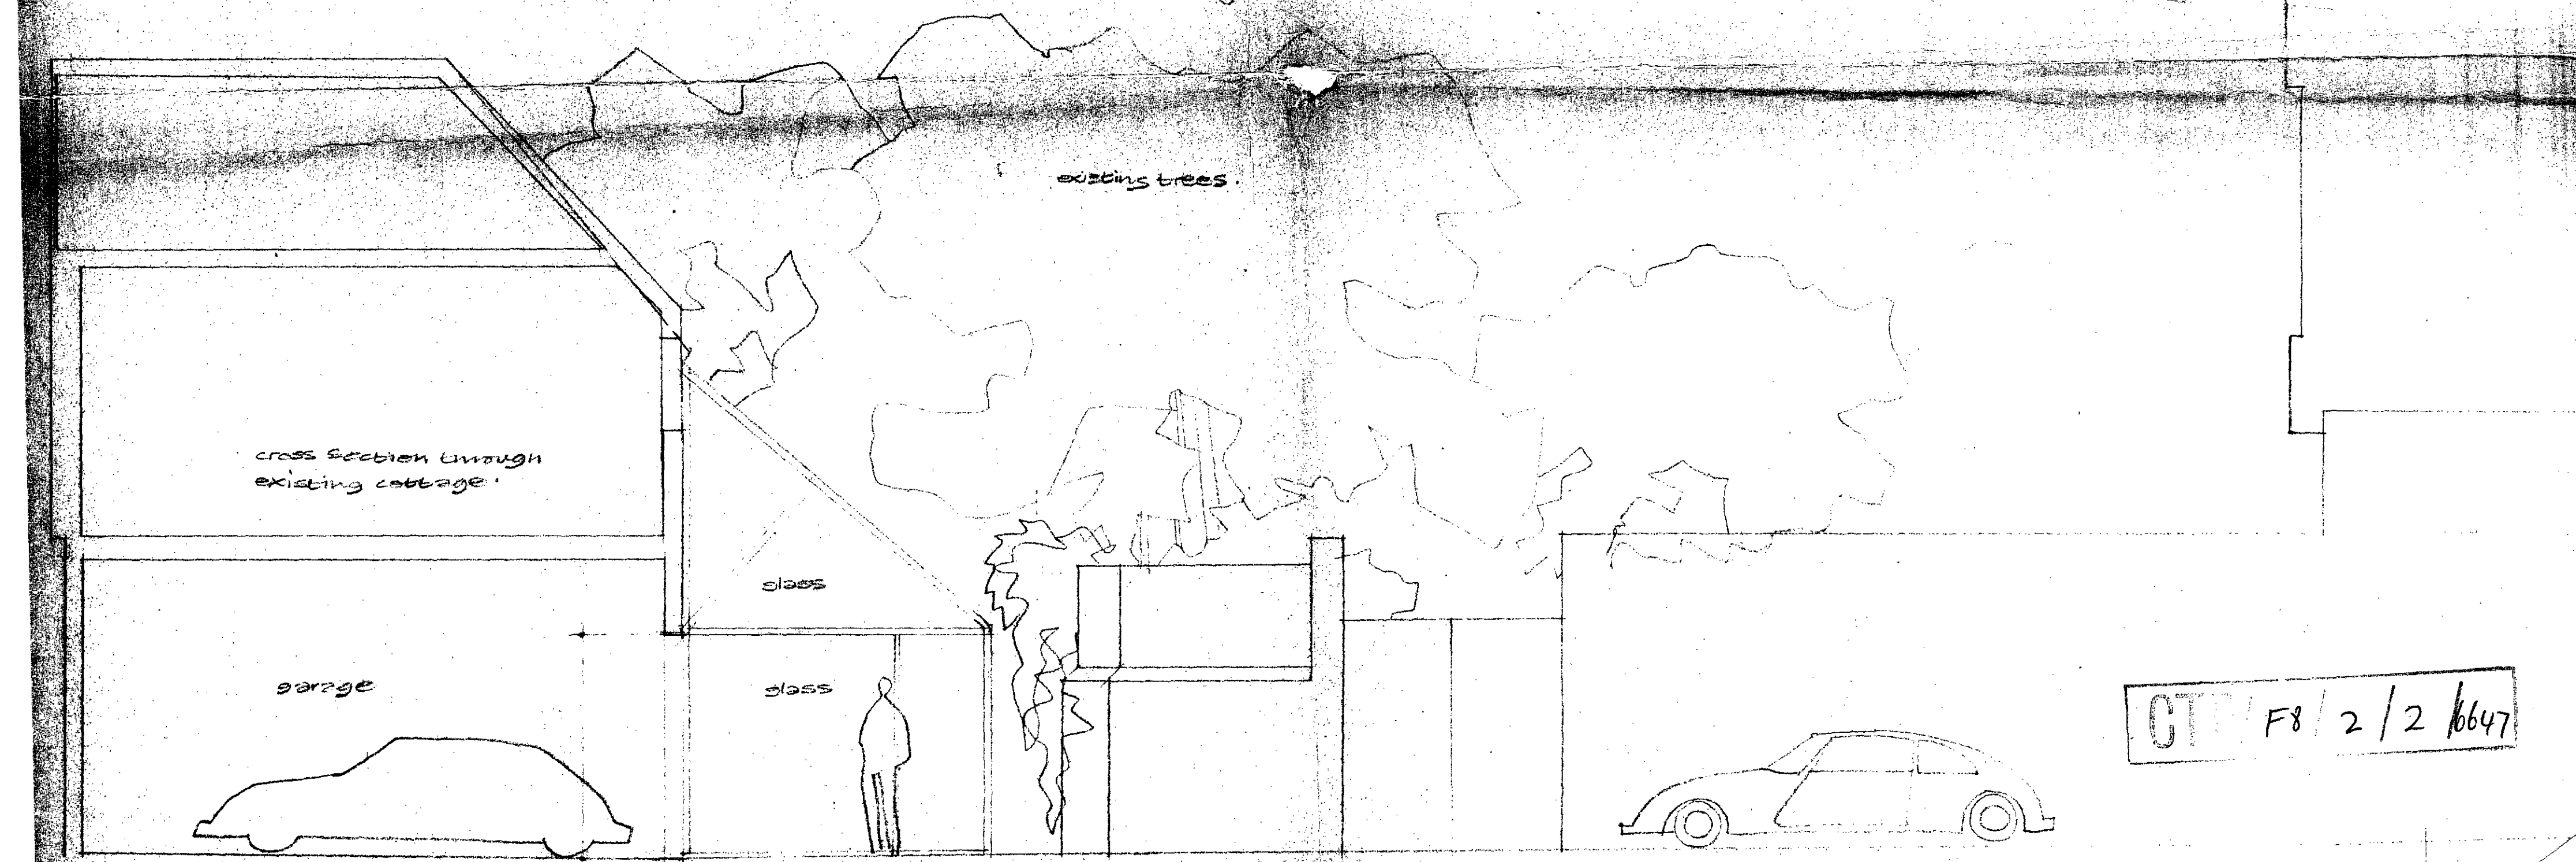

West elevation

GT F8 2/2 16647

MUSIC ROOM EXTENSION TO COTTAGE FOR MR. MRS. HALL