



Ground floor




First floor

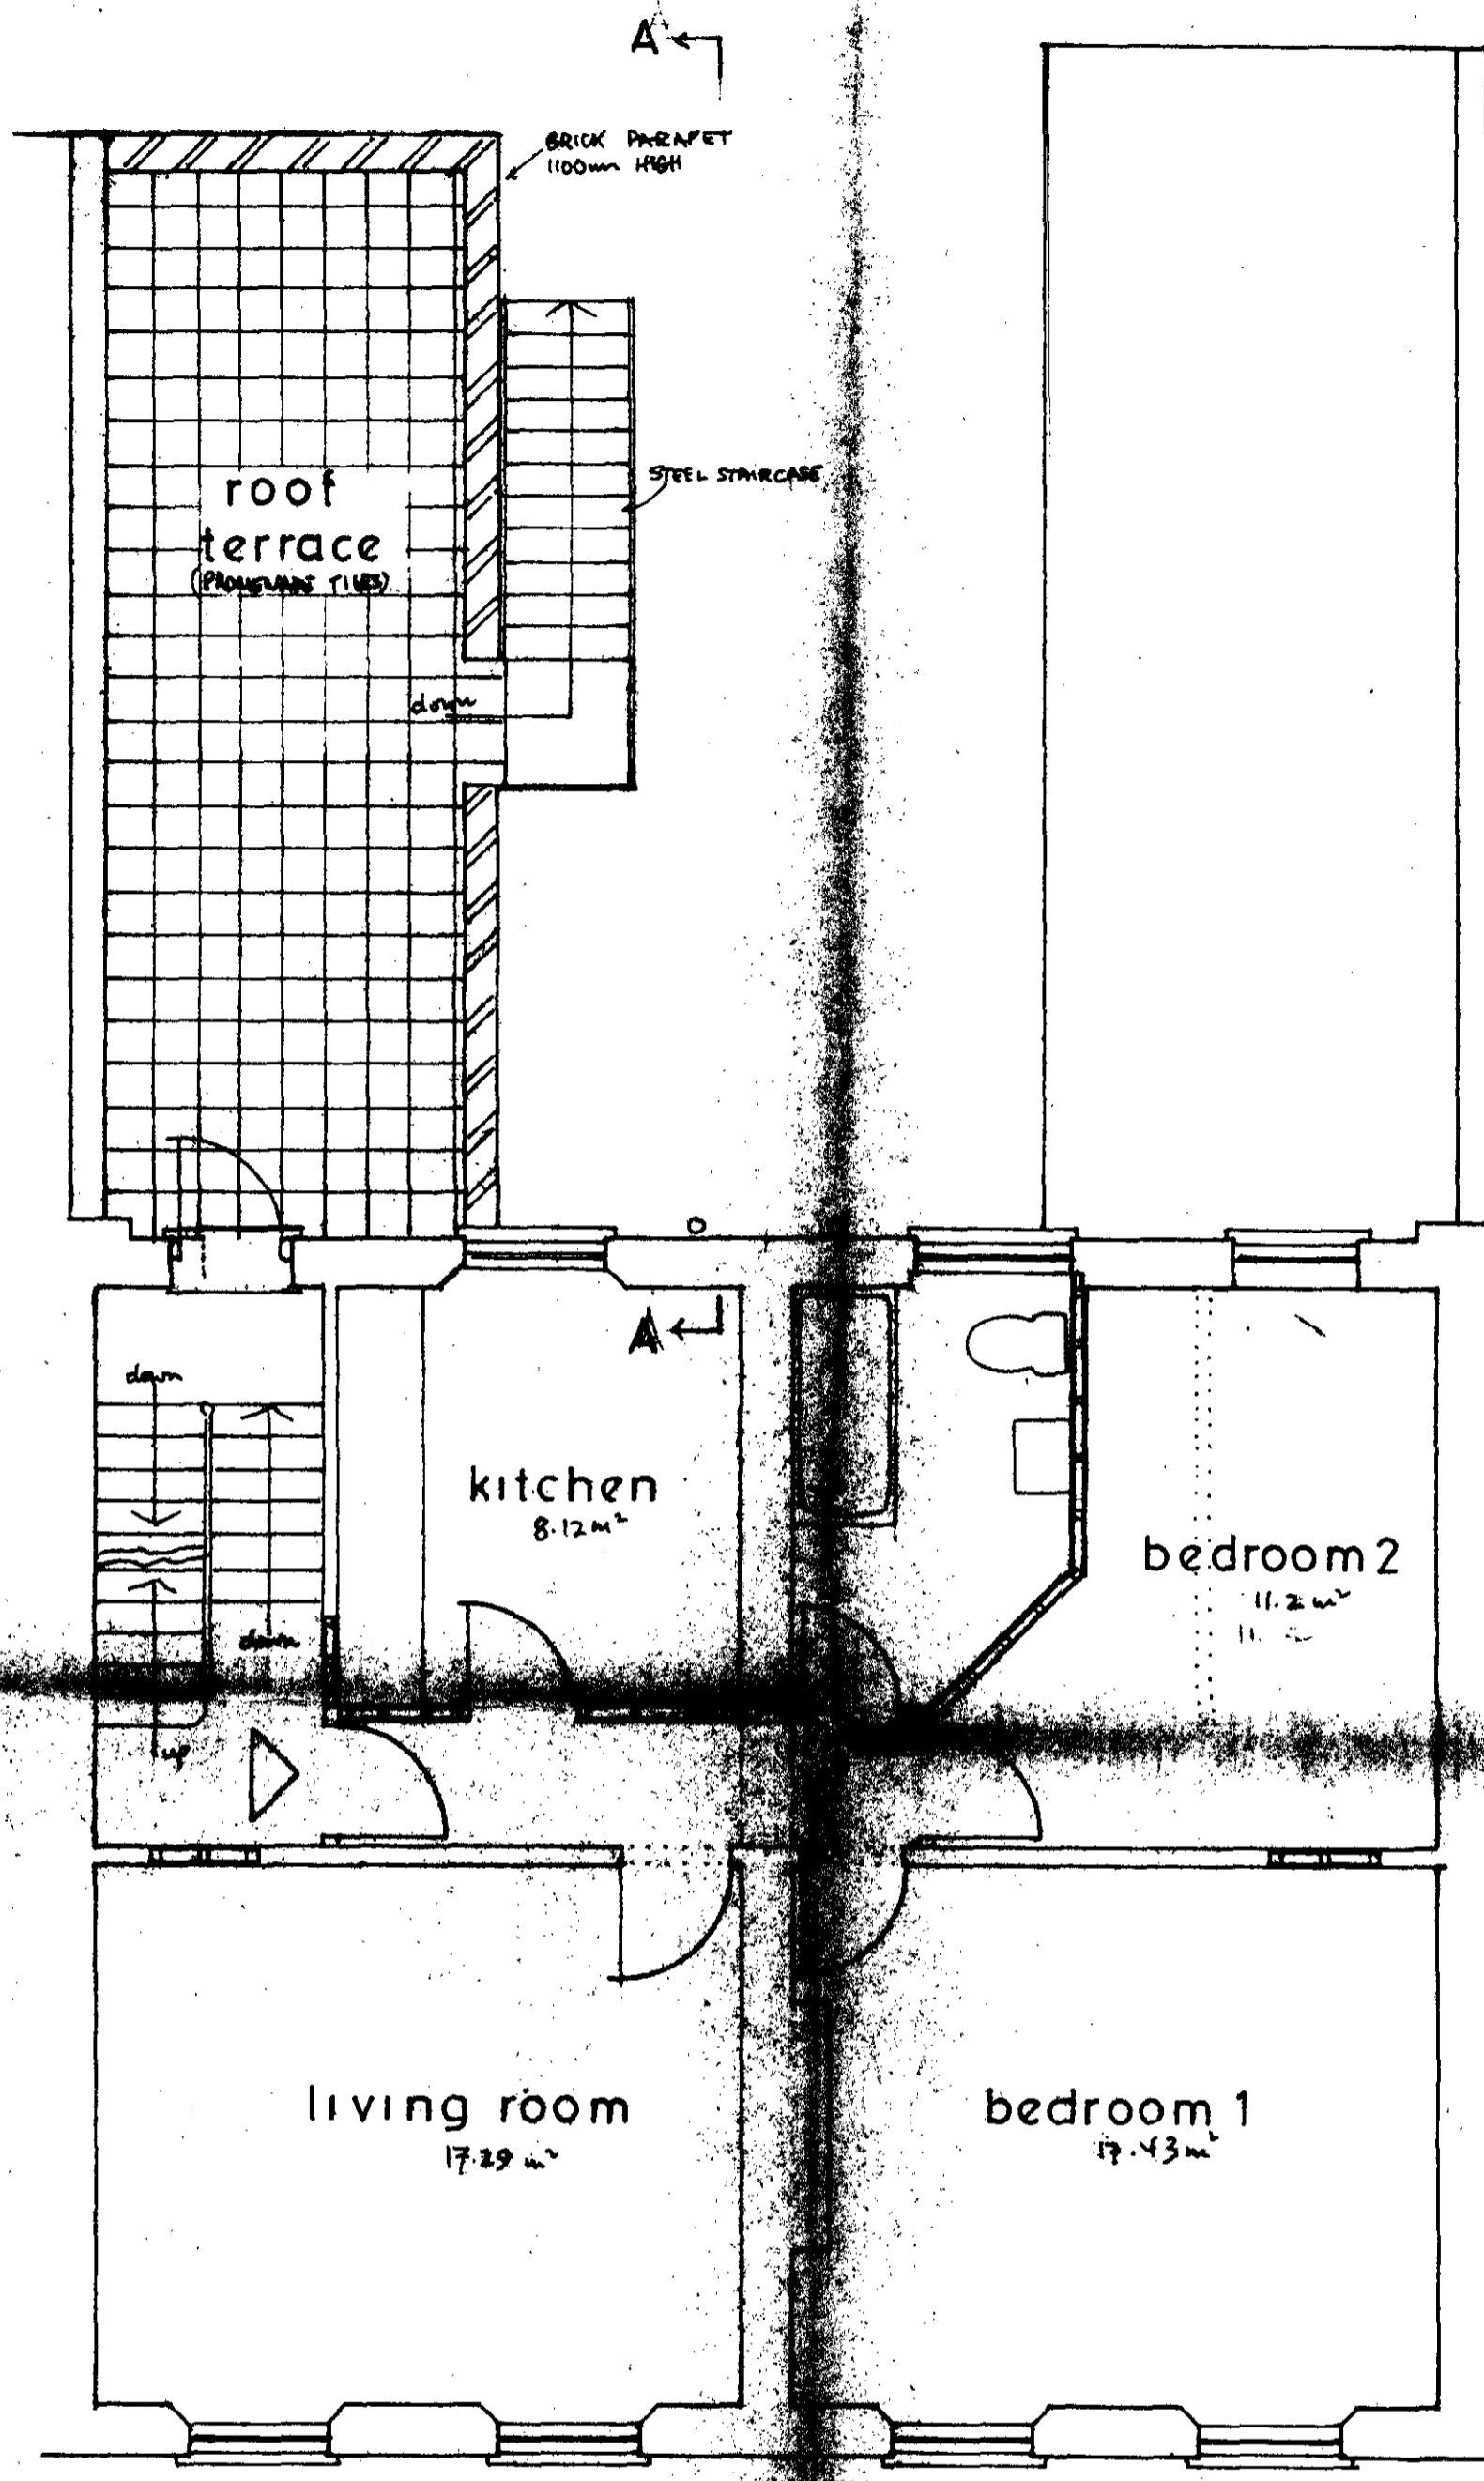

Rear elevation

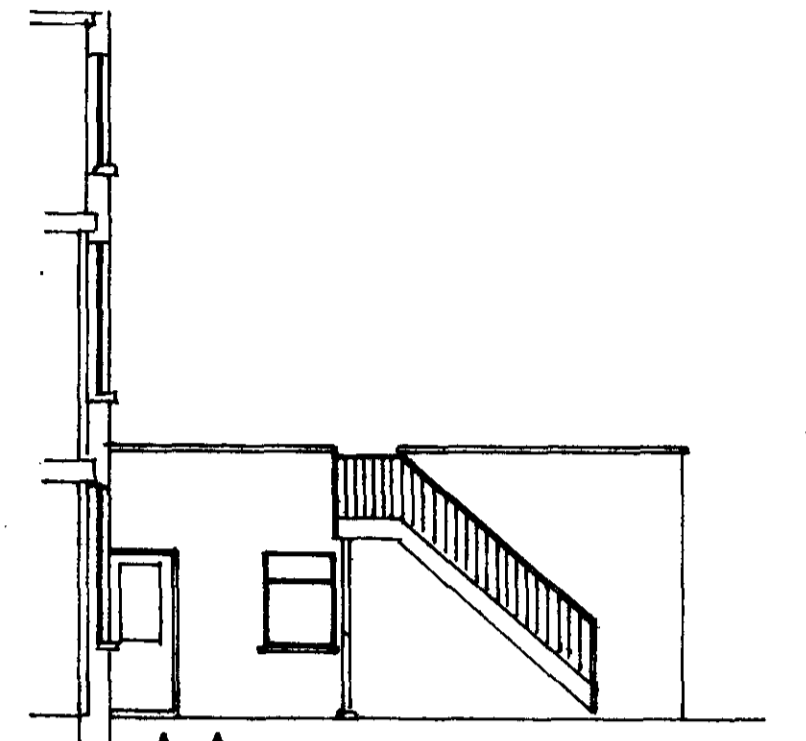

A-A

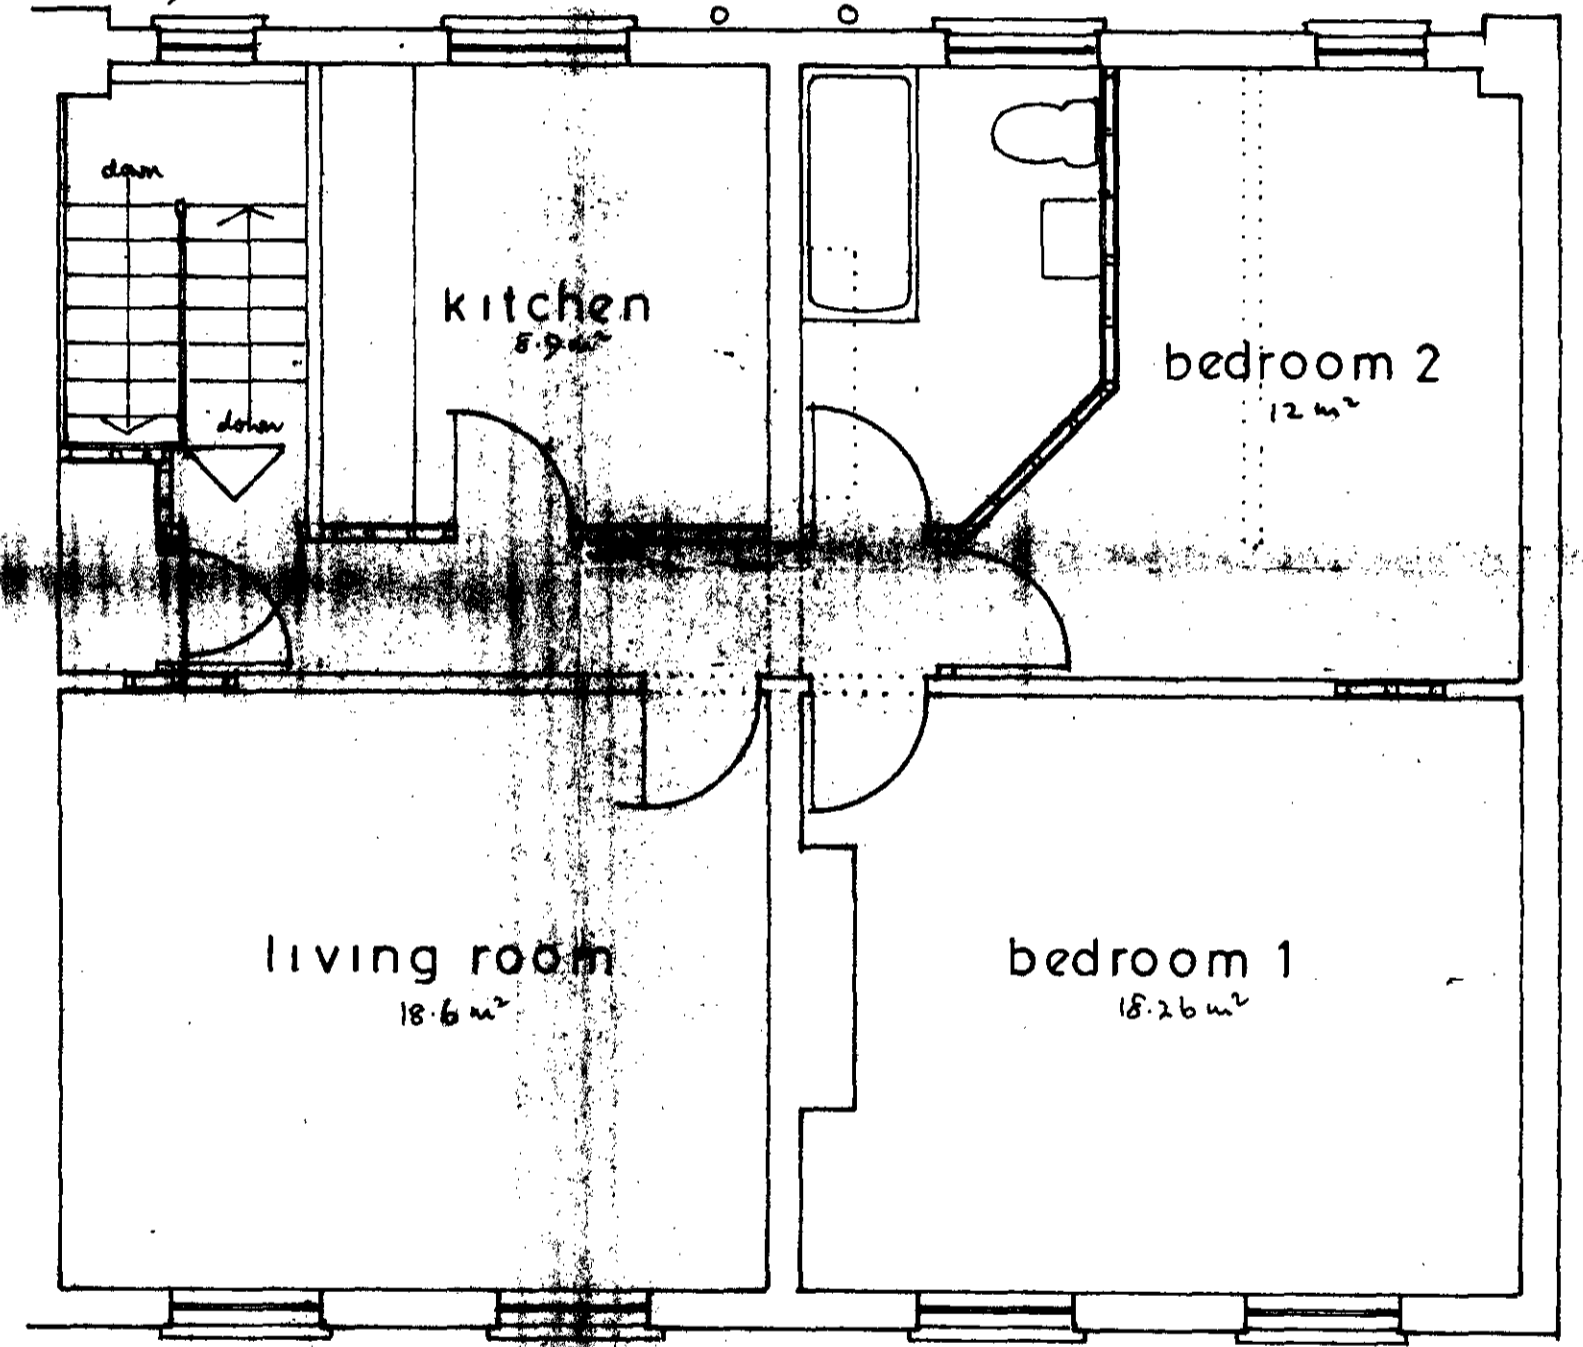

Second floor


LOUISIANA ARCHITECTURE OF CONSTRUCTION  
 PLANNING & DESIGN SERVICES  
 2000 11th St NW  
 Atlanta, GA 30309  
 (404) 525-1111  
 FAX (404) 525-1112

2 & 4 ASCHAM STREET NW5  
 PROPOSED CONVERSION  
 INTO 4 FLATS  
 Scale 150 & 1100


MICHAEL RICHARDS & CO. SURVEYORS  
 401 CHISWICK HIGH ROAD LONDON W4 4AS  
 01-894 8512

DWG NO.  
 752/3  
 March 1988


TP8701478P1

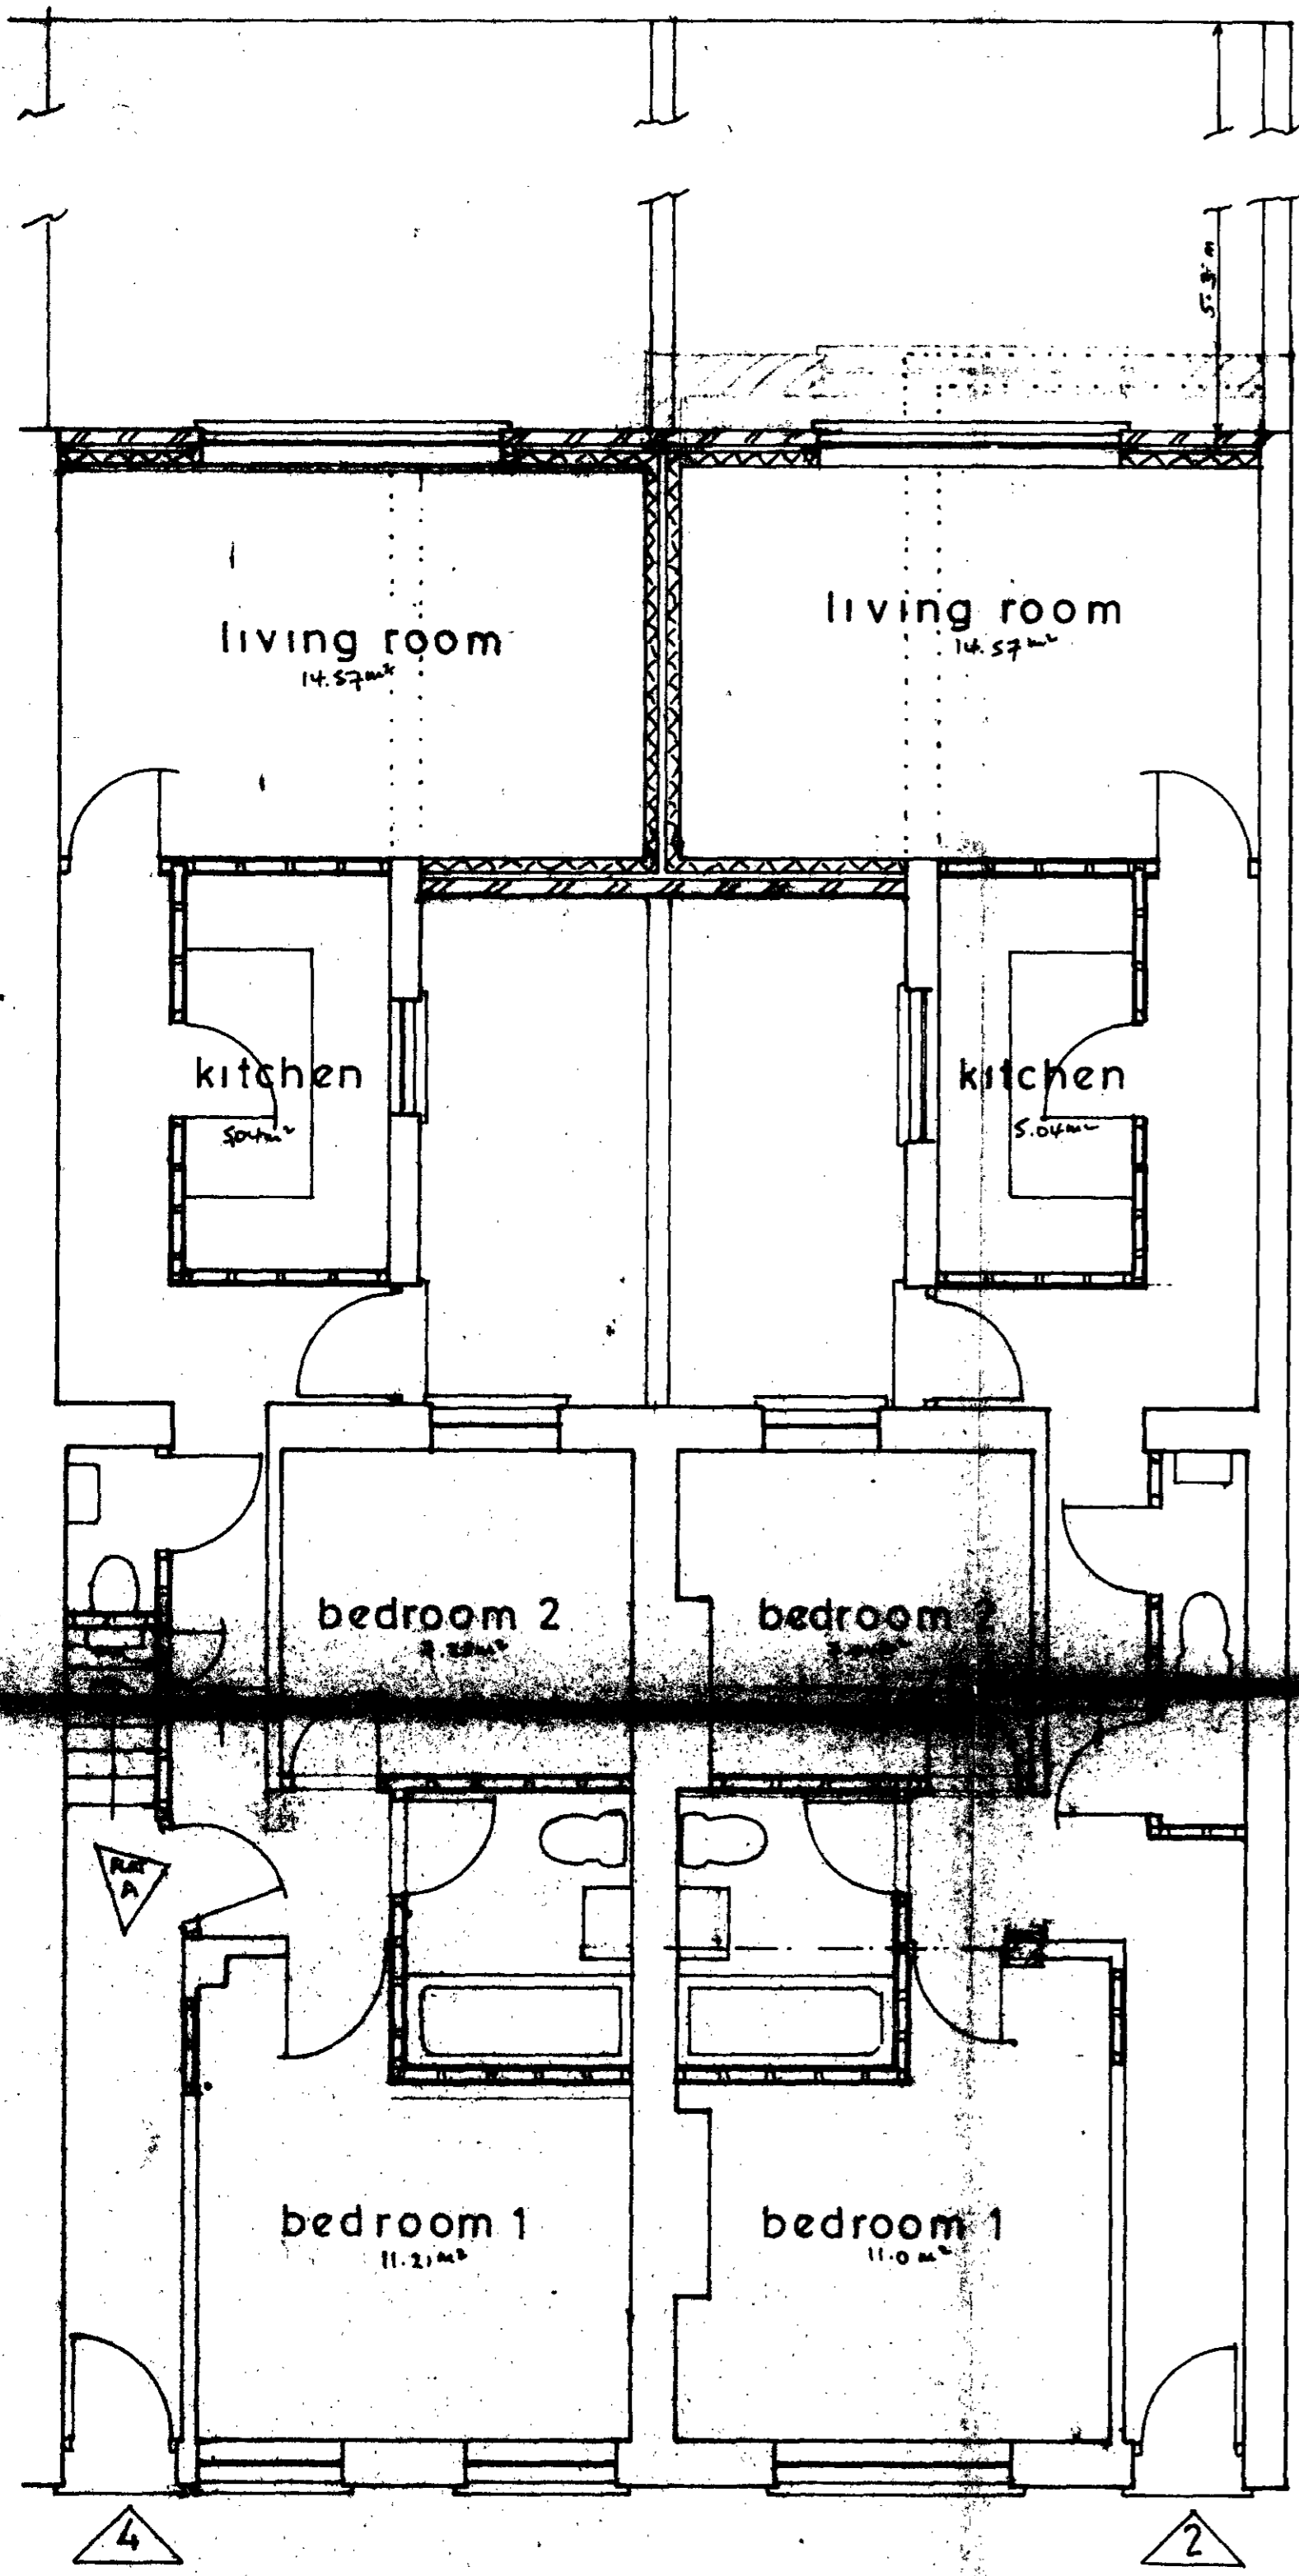


GROUND FLOOR

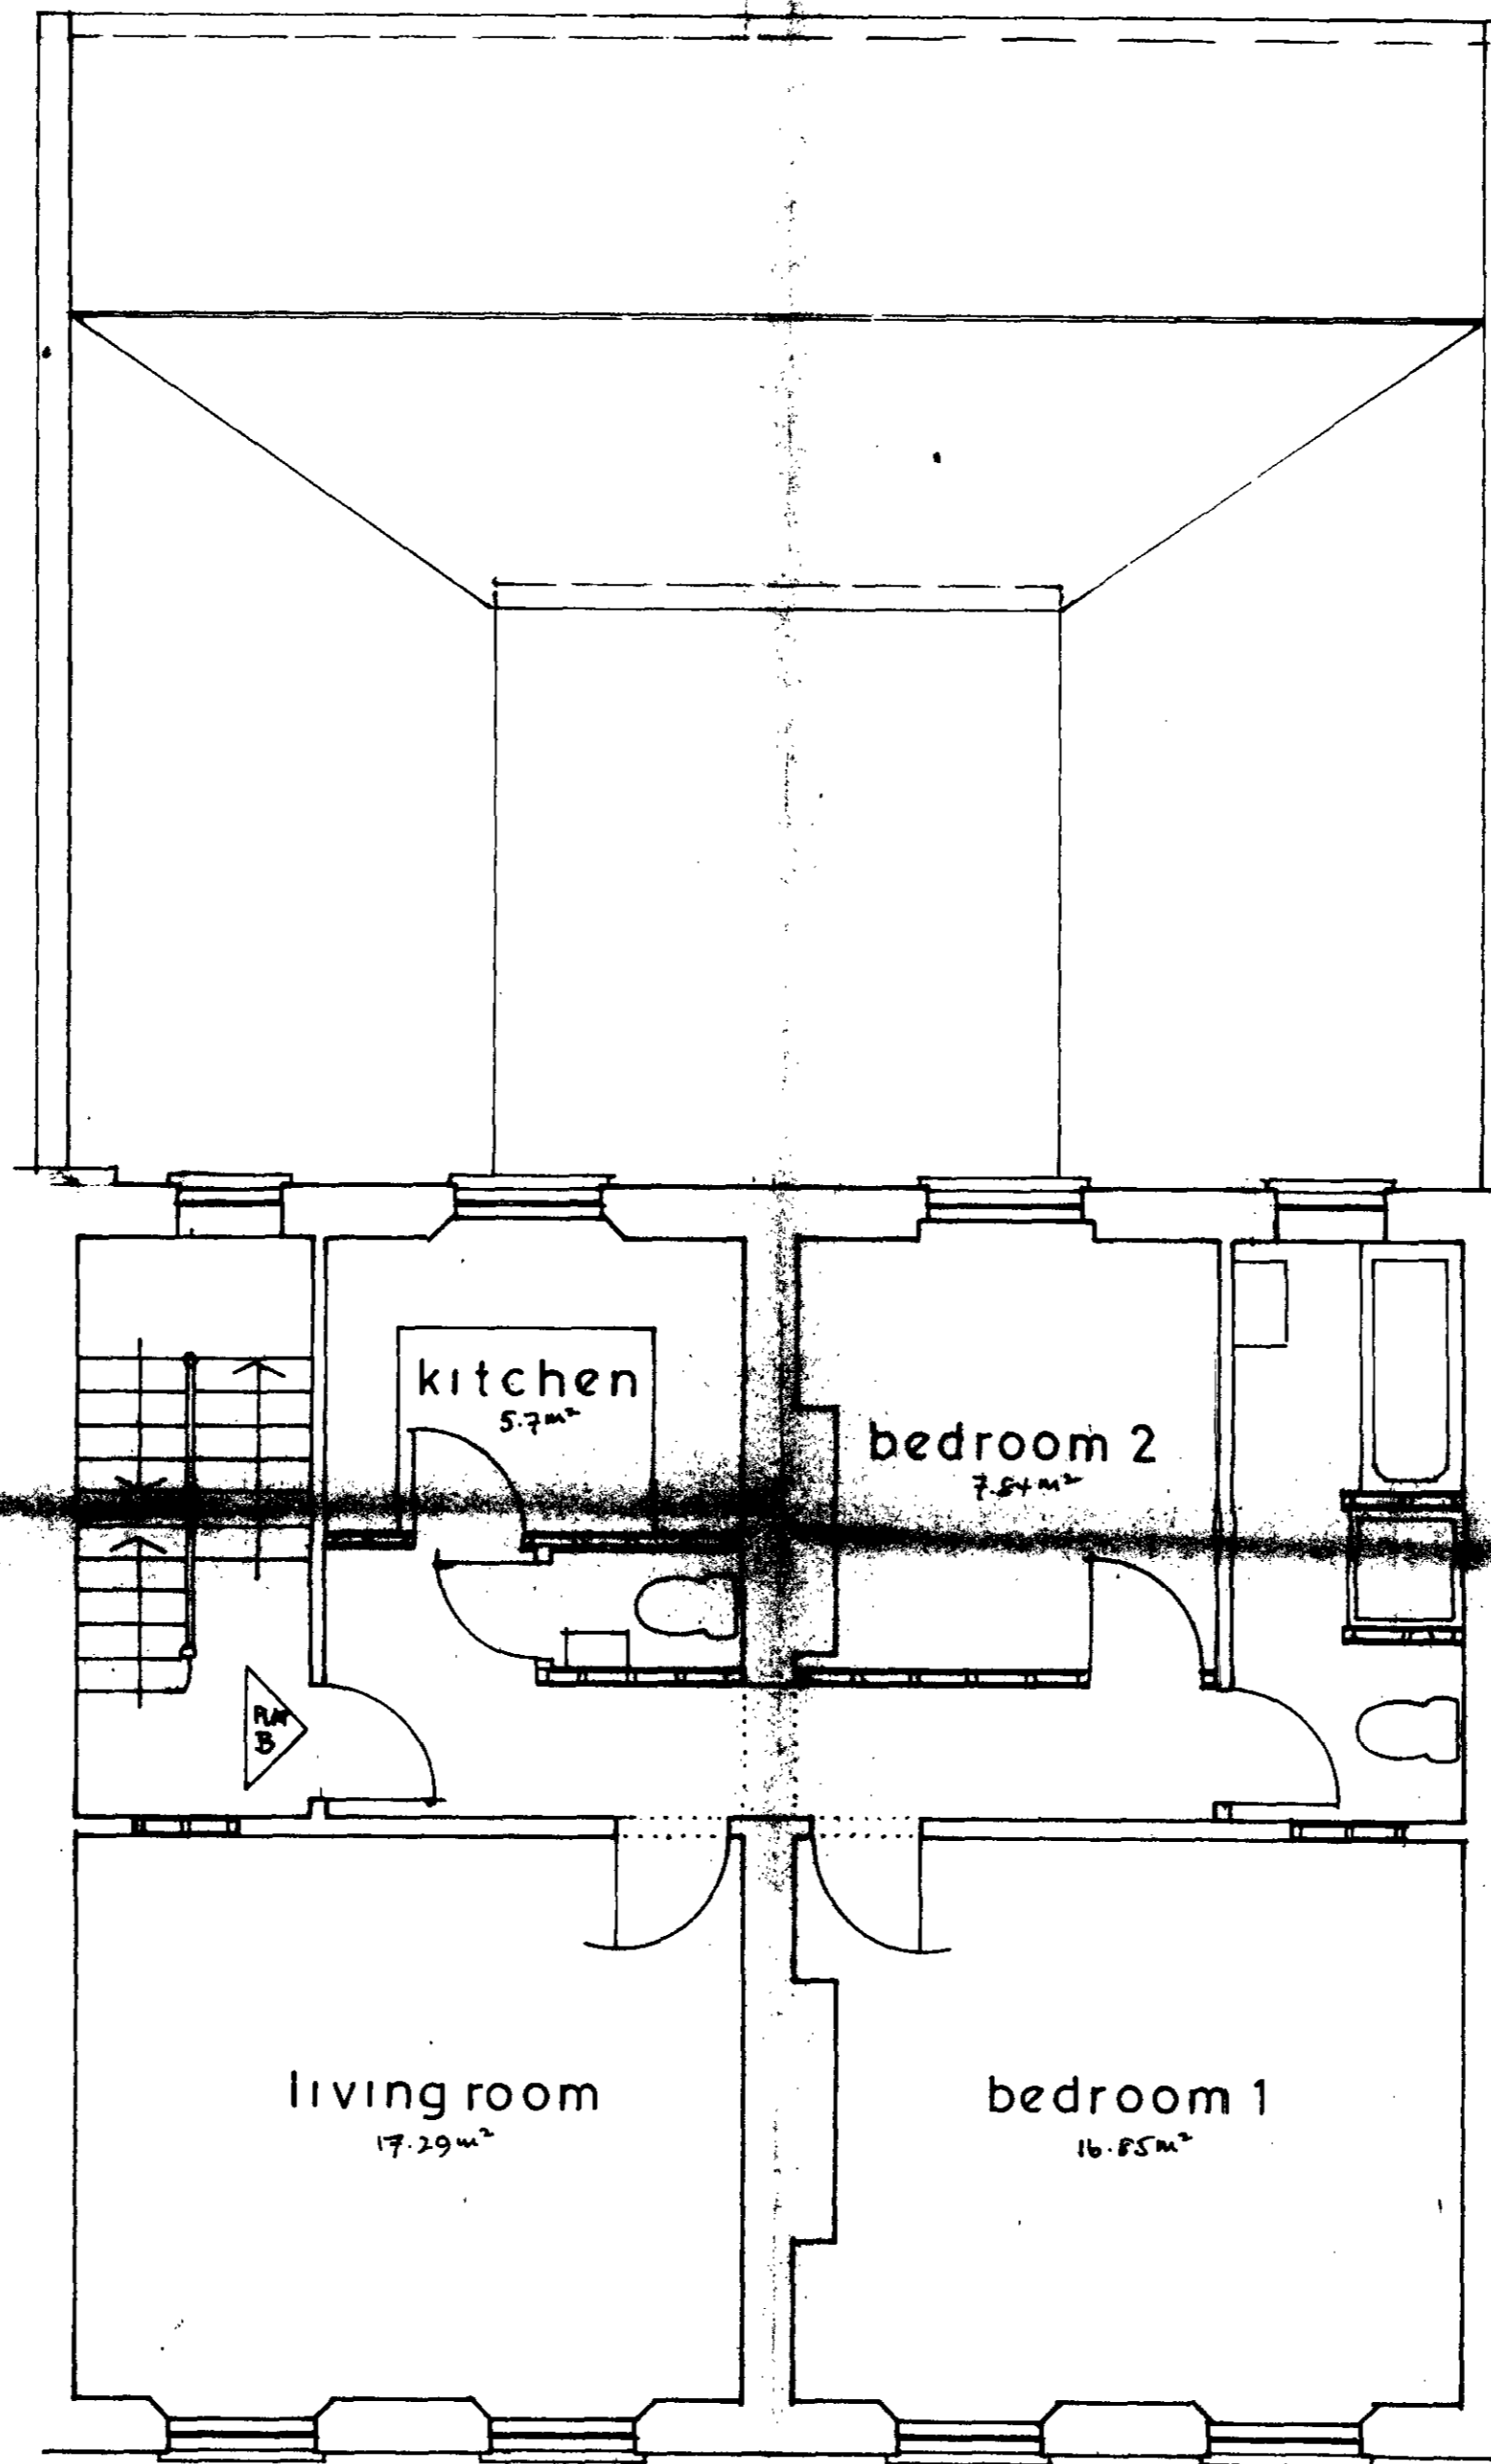

FIRST FLOOR

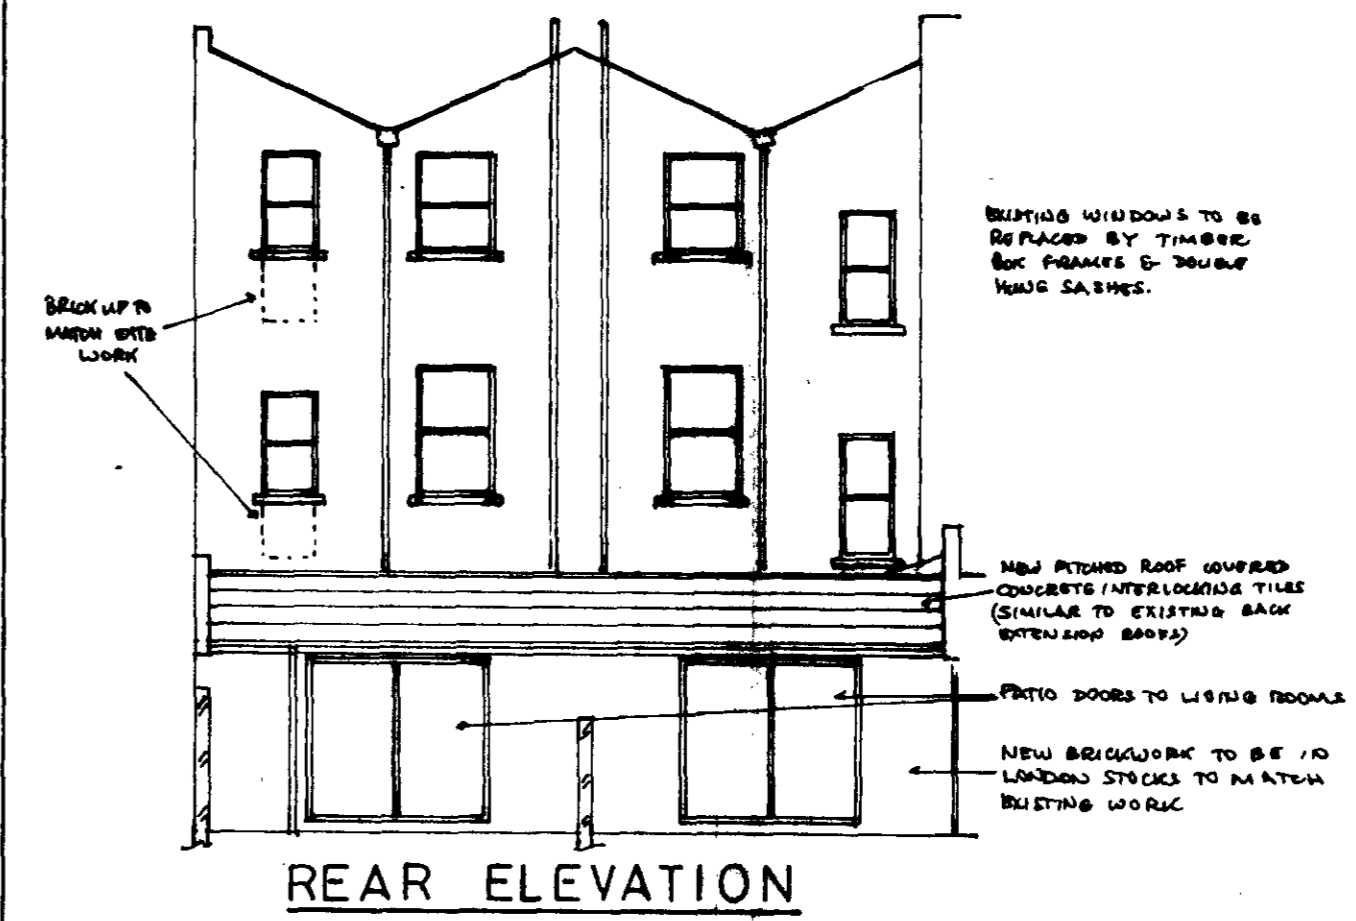

REAR ELEVATION

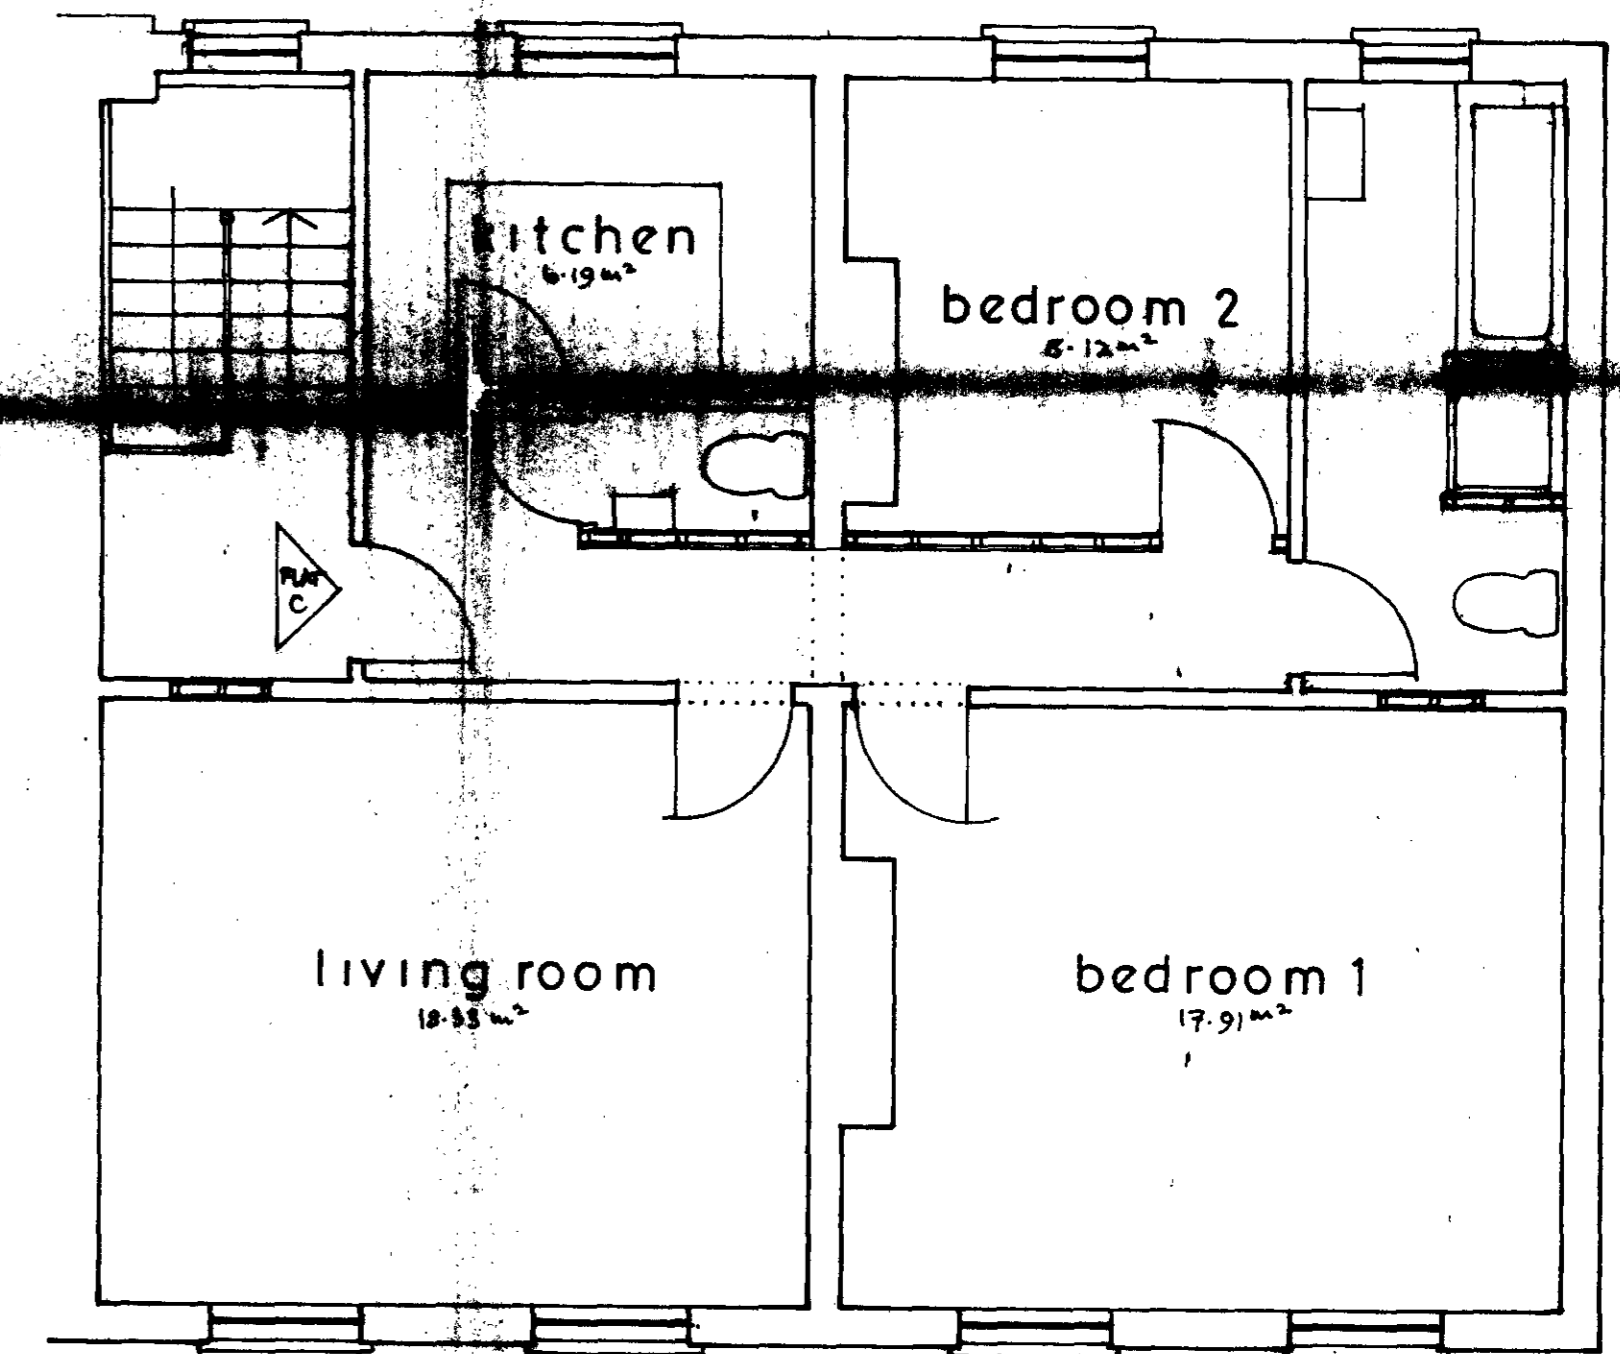


SECOND FLOOR

2 & 4 ASCHAM STREET NW5  
 PROPOSED CONVERSION TO FLATS  
 Scale 1:50 & 1:100  
 TP 8701478


MICHAEL RICHARDS & CO. SURVEYORS  
 401 CHISWICK HIGH RD LONDON W4 4AS  
 Tel: 01-994 8512

DWG NO.  
 752/2


MAY 1987

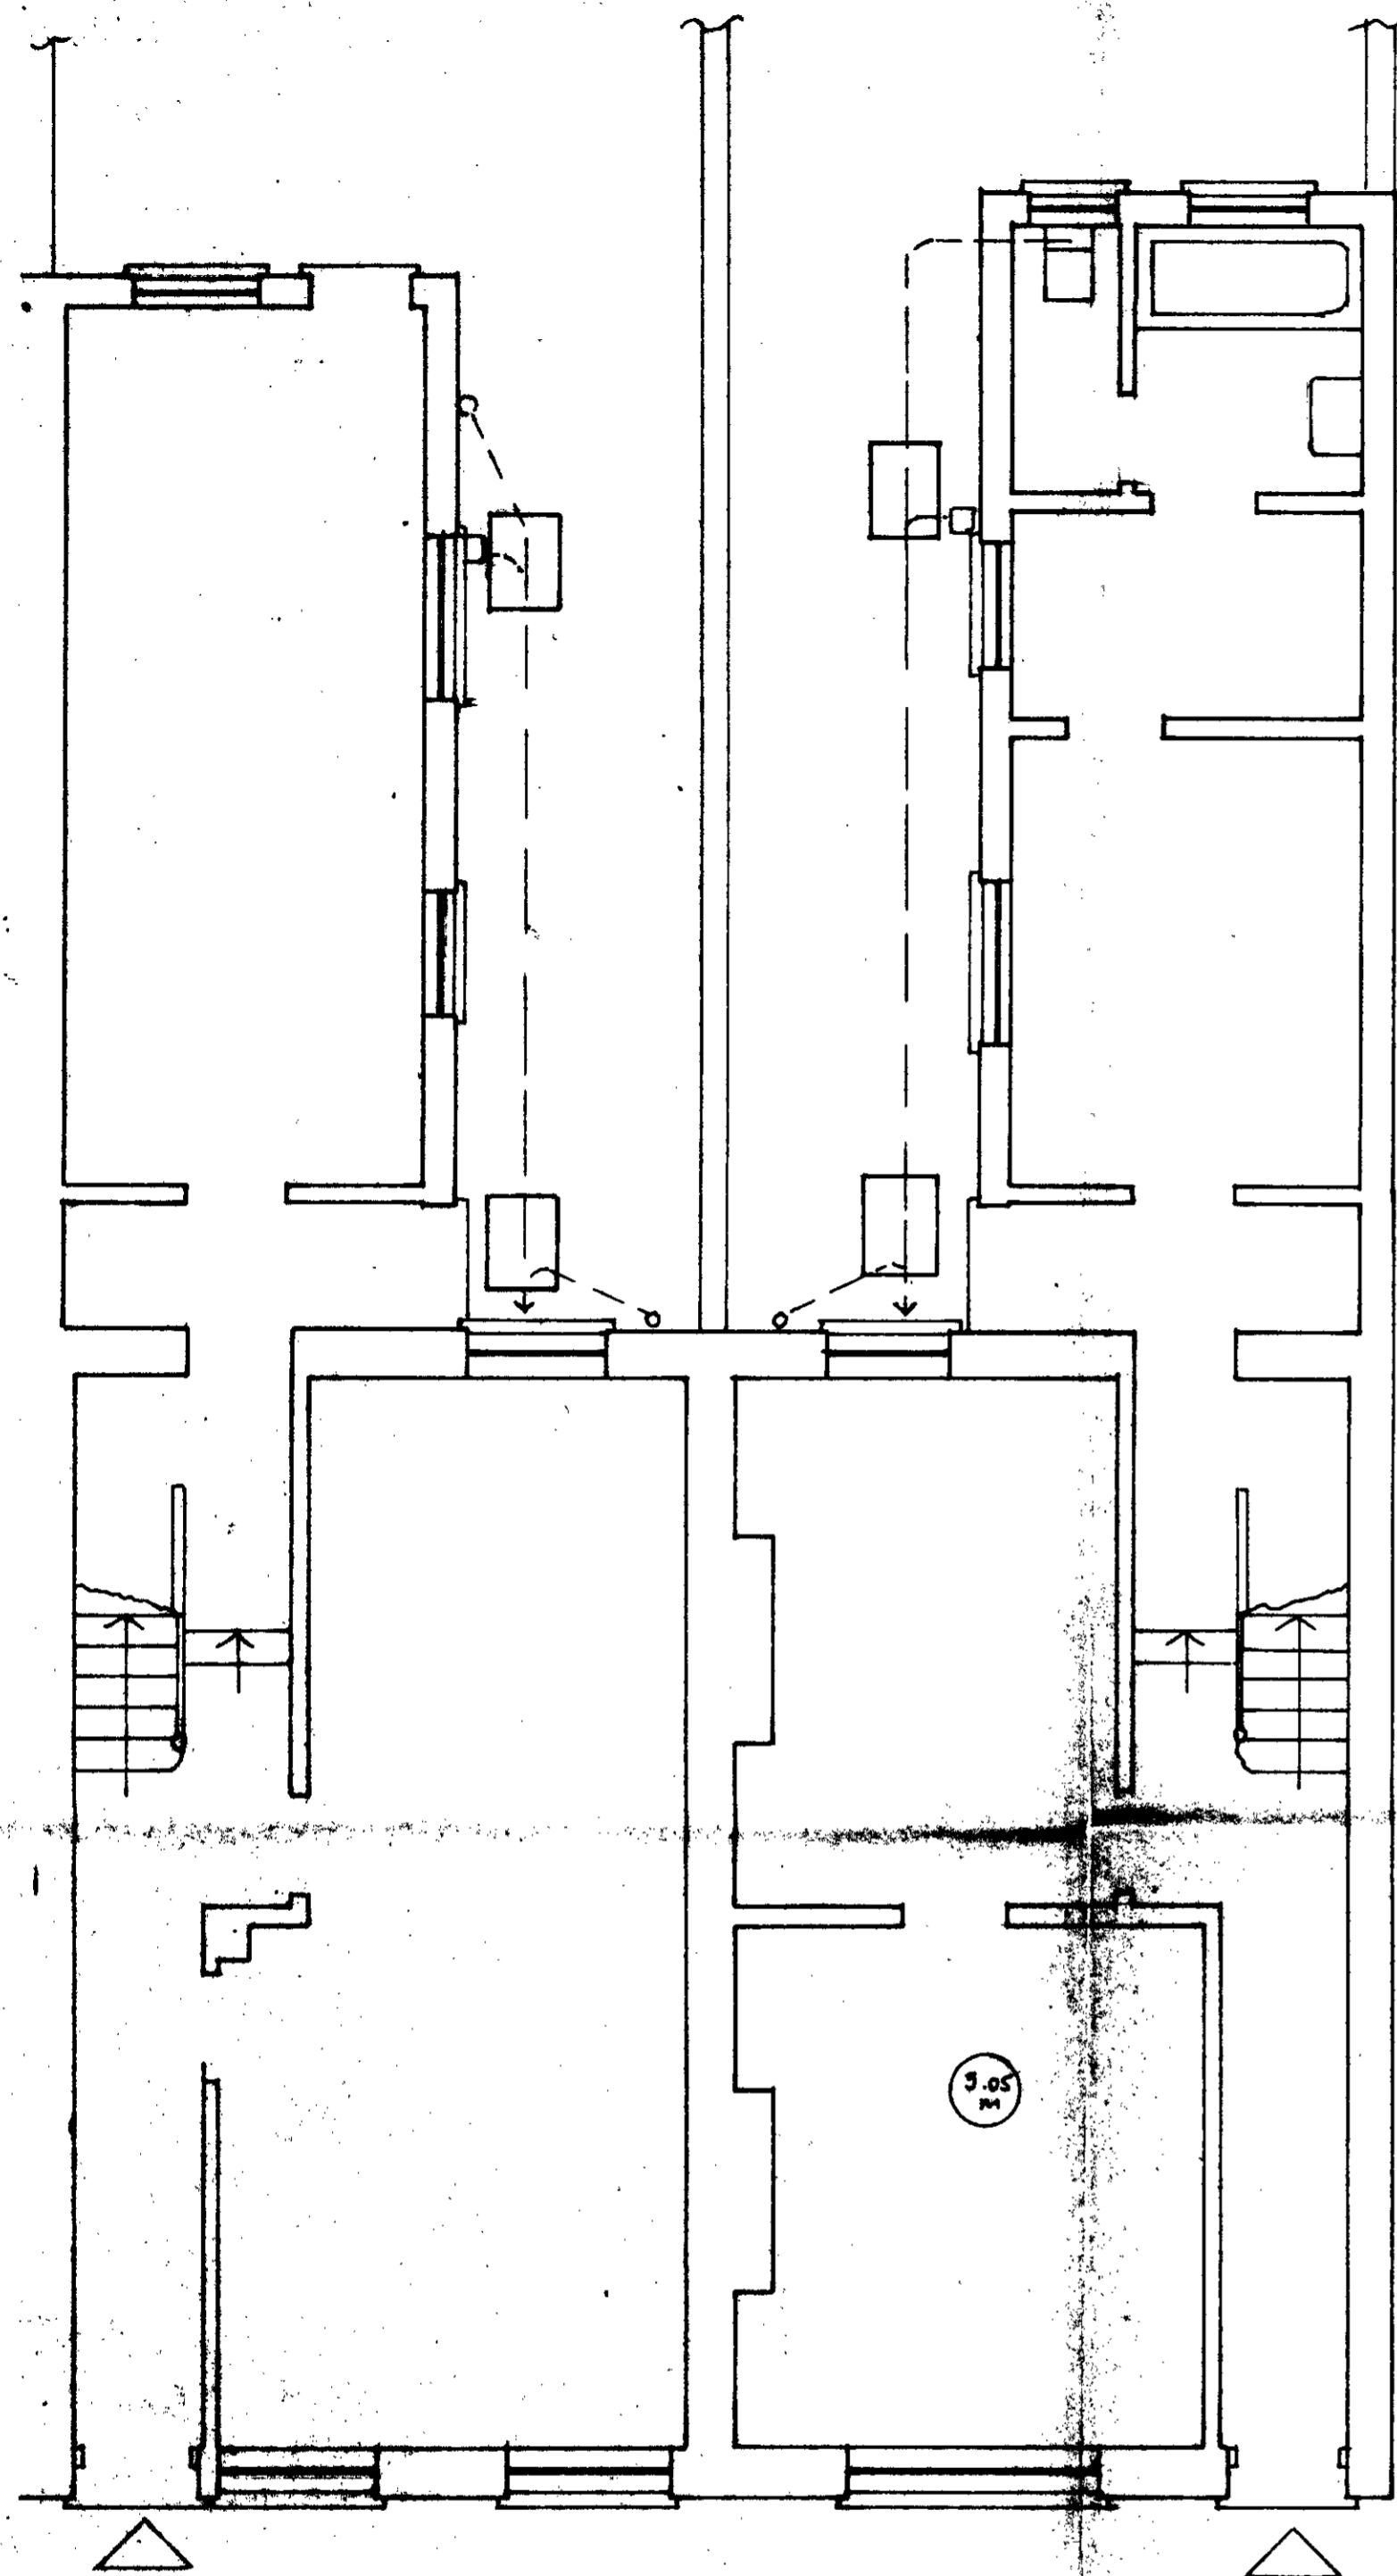

Ground floor

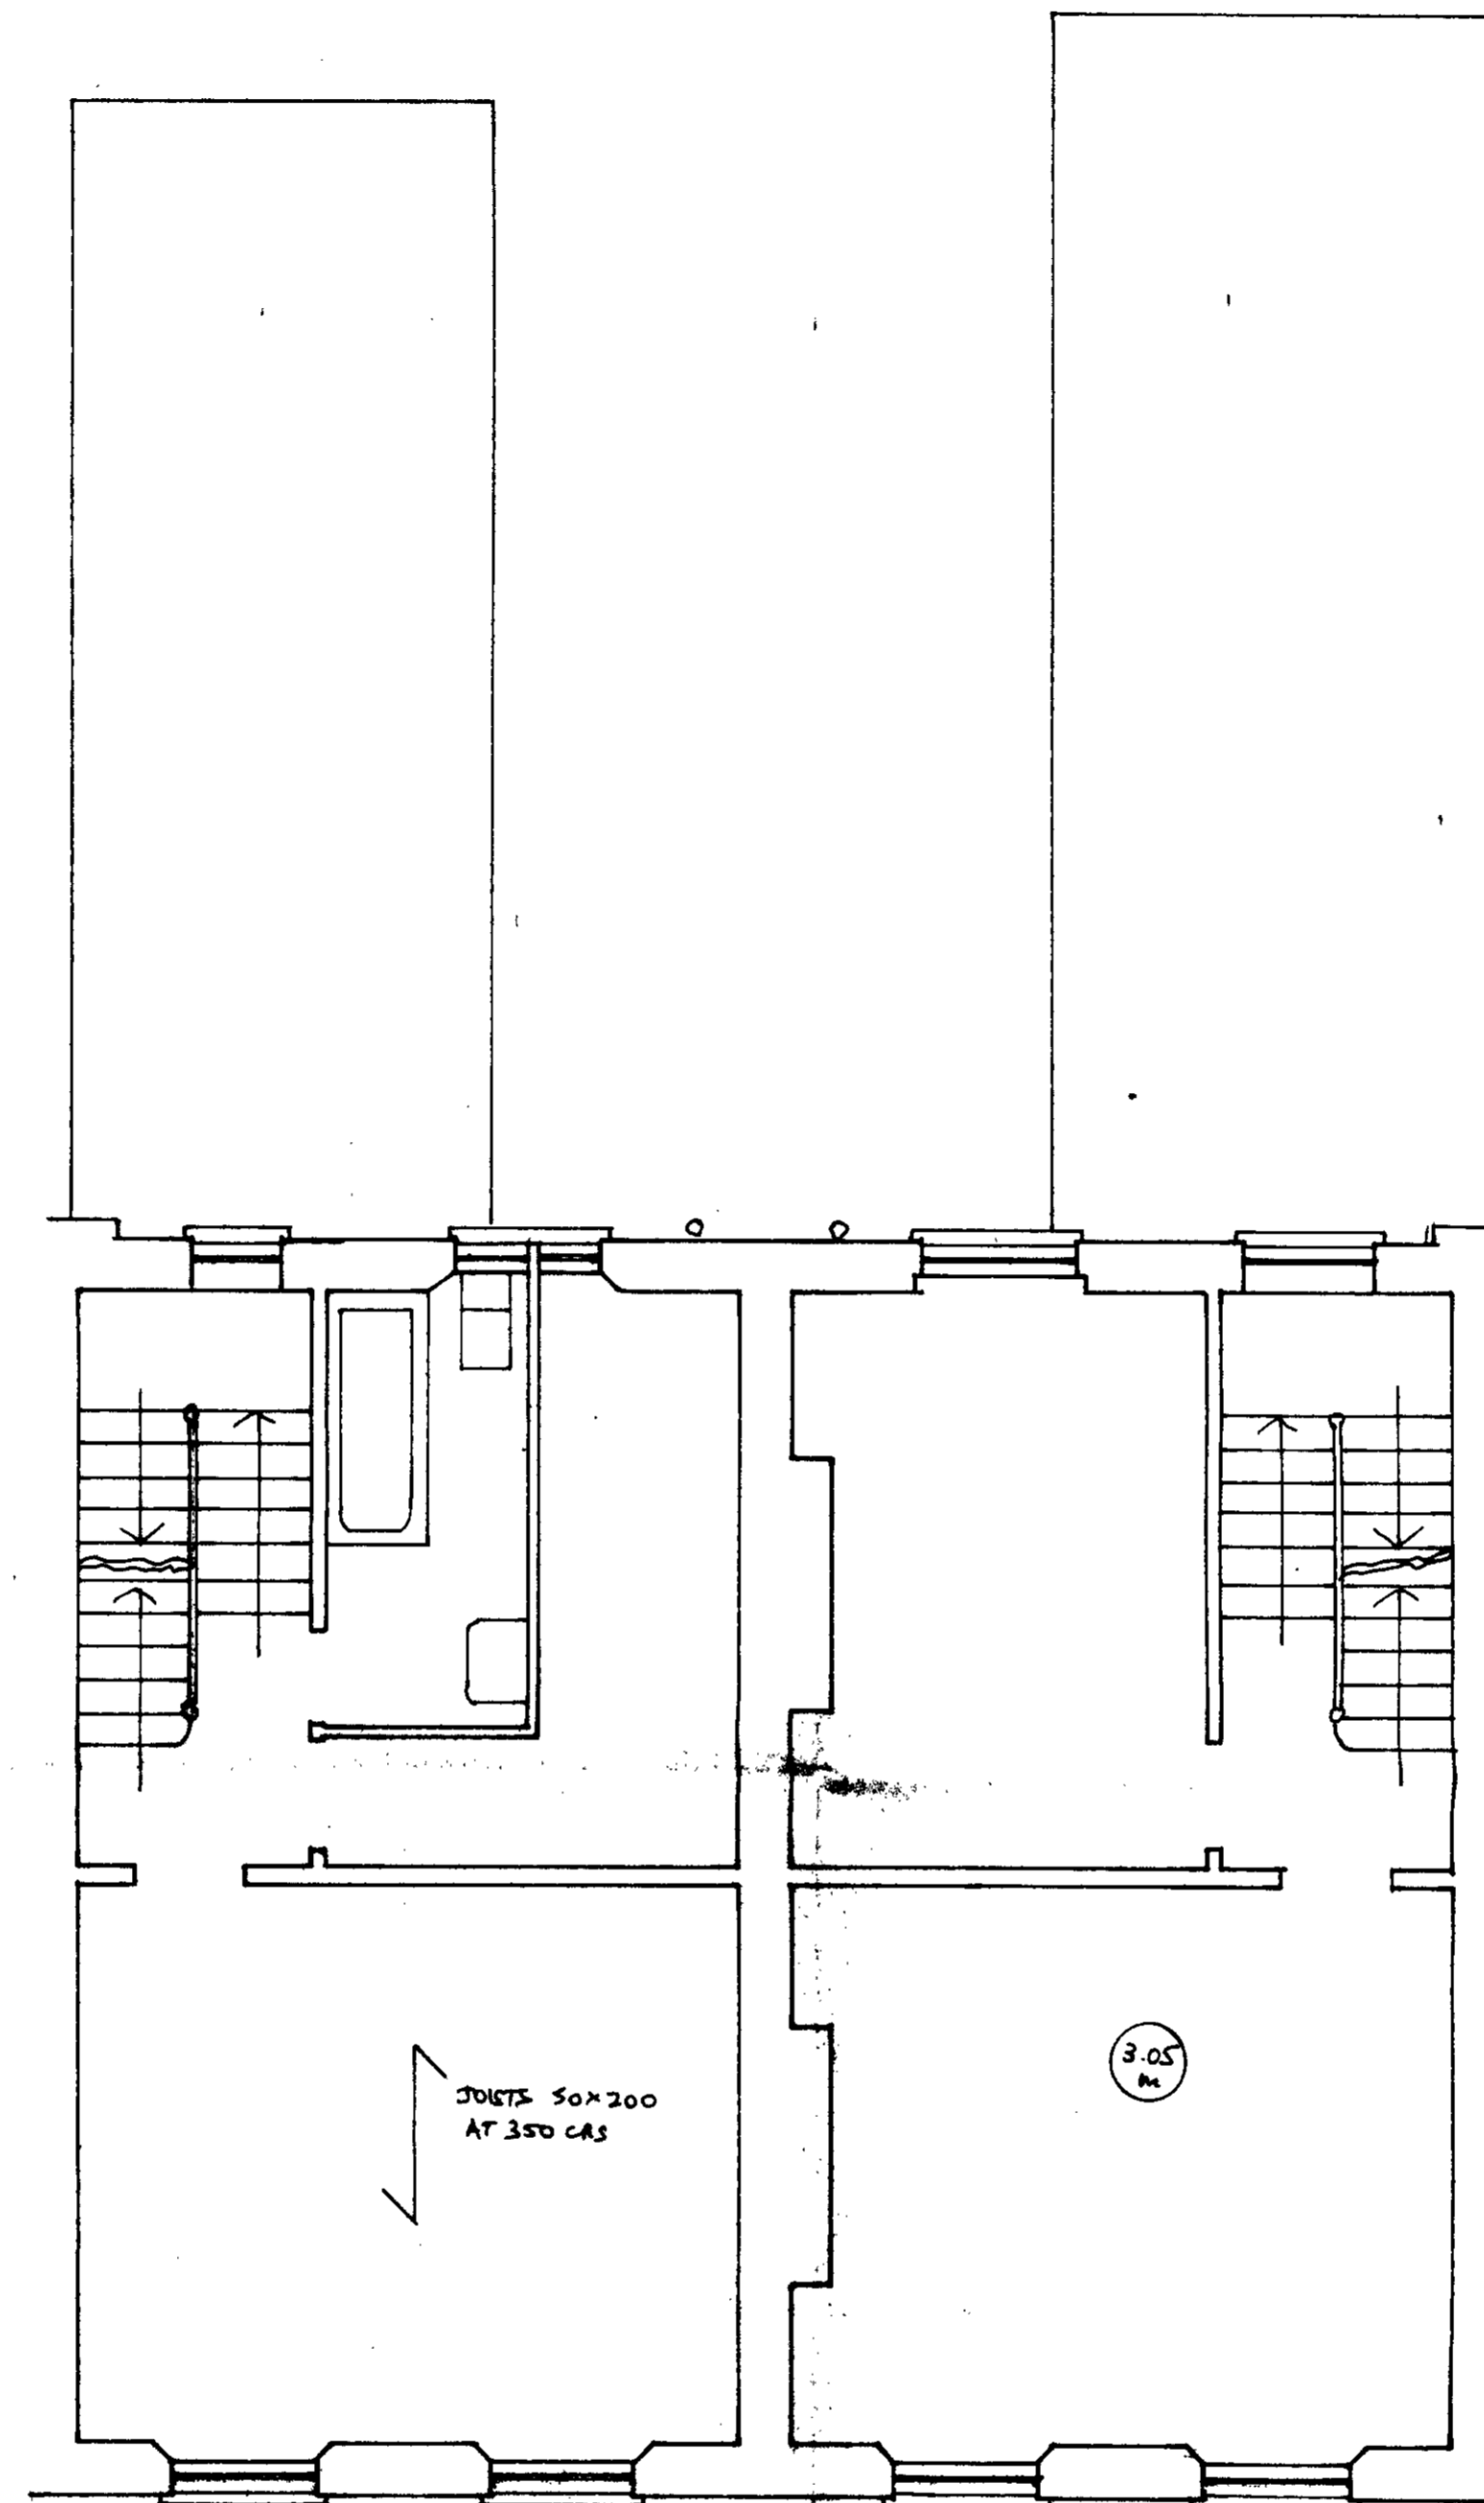

First floor

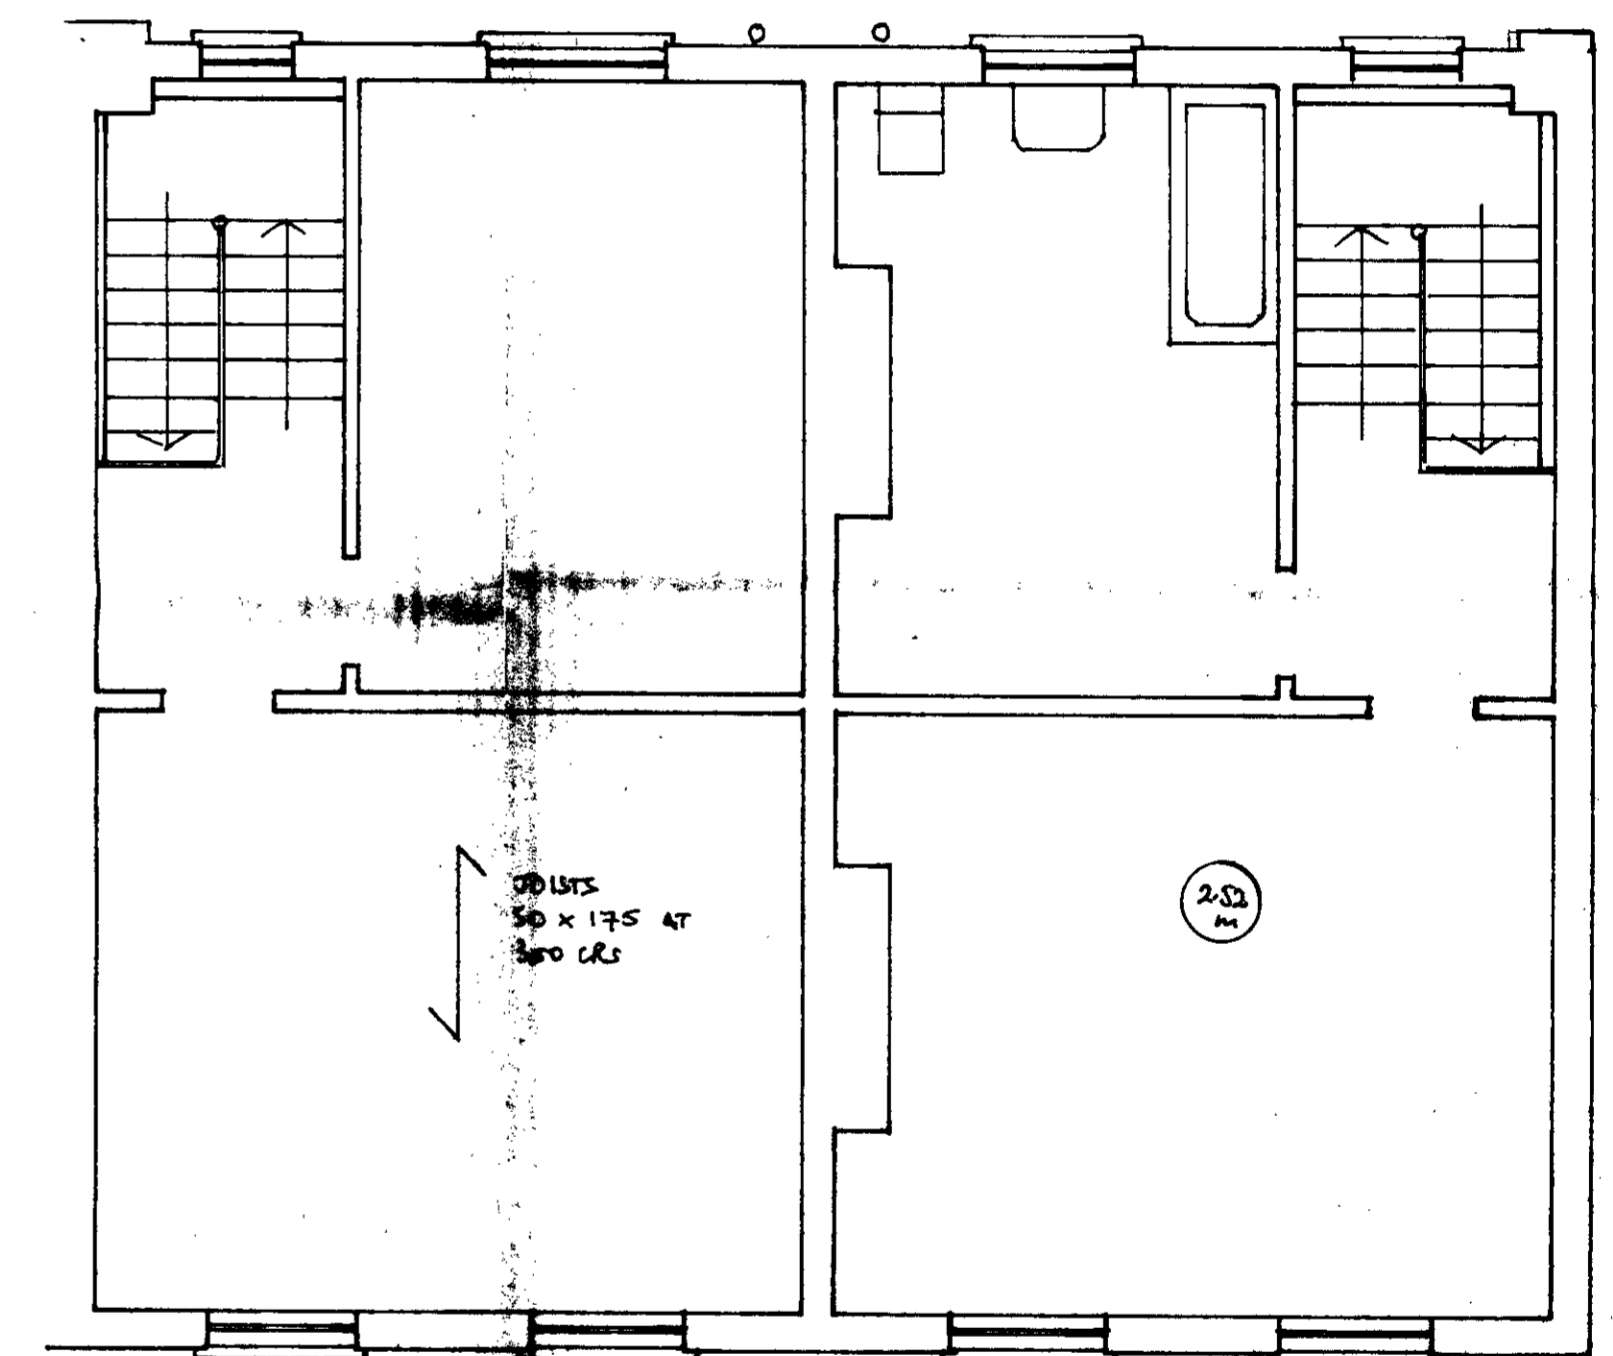

Second floor

2 & 4 ASCHAM STREET NW5

PLANS AS EXISTING

Scale 1:50

DWG NO: 8701478 <sup>R1</sup>

MICHAEL RICHARDS & CO: SURVEYORS  
401 CHISWICK HIGH ROAD LONDON W4 3AL  
Tel: 01-994 8512

DWG NO:

752/1i

NOV 1987

TPS