




SECOND FLOOR PLAN
AS EXISTING

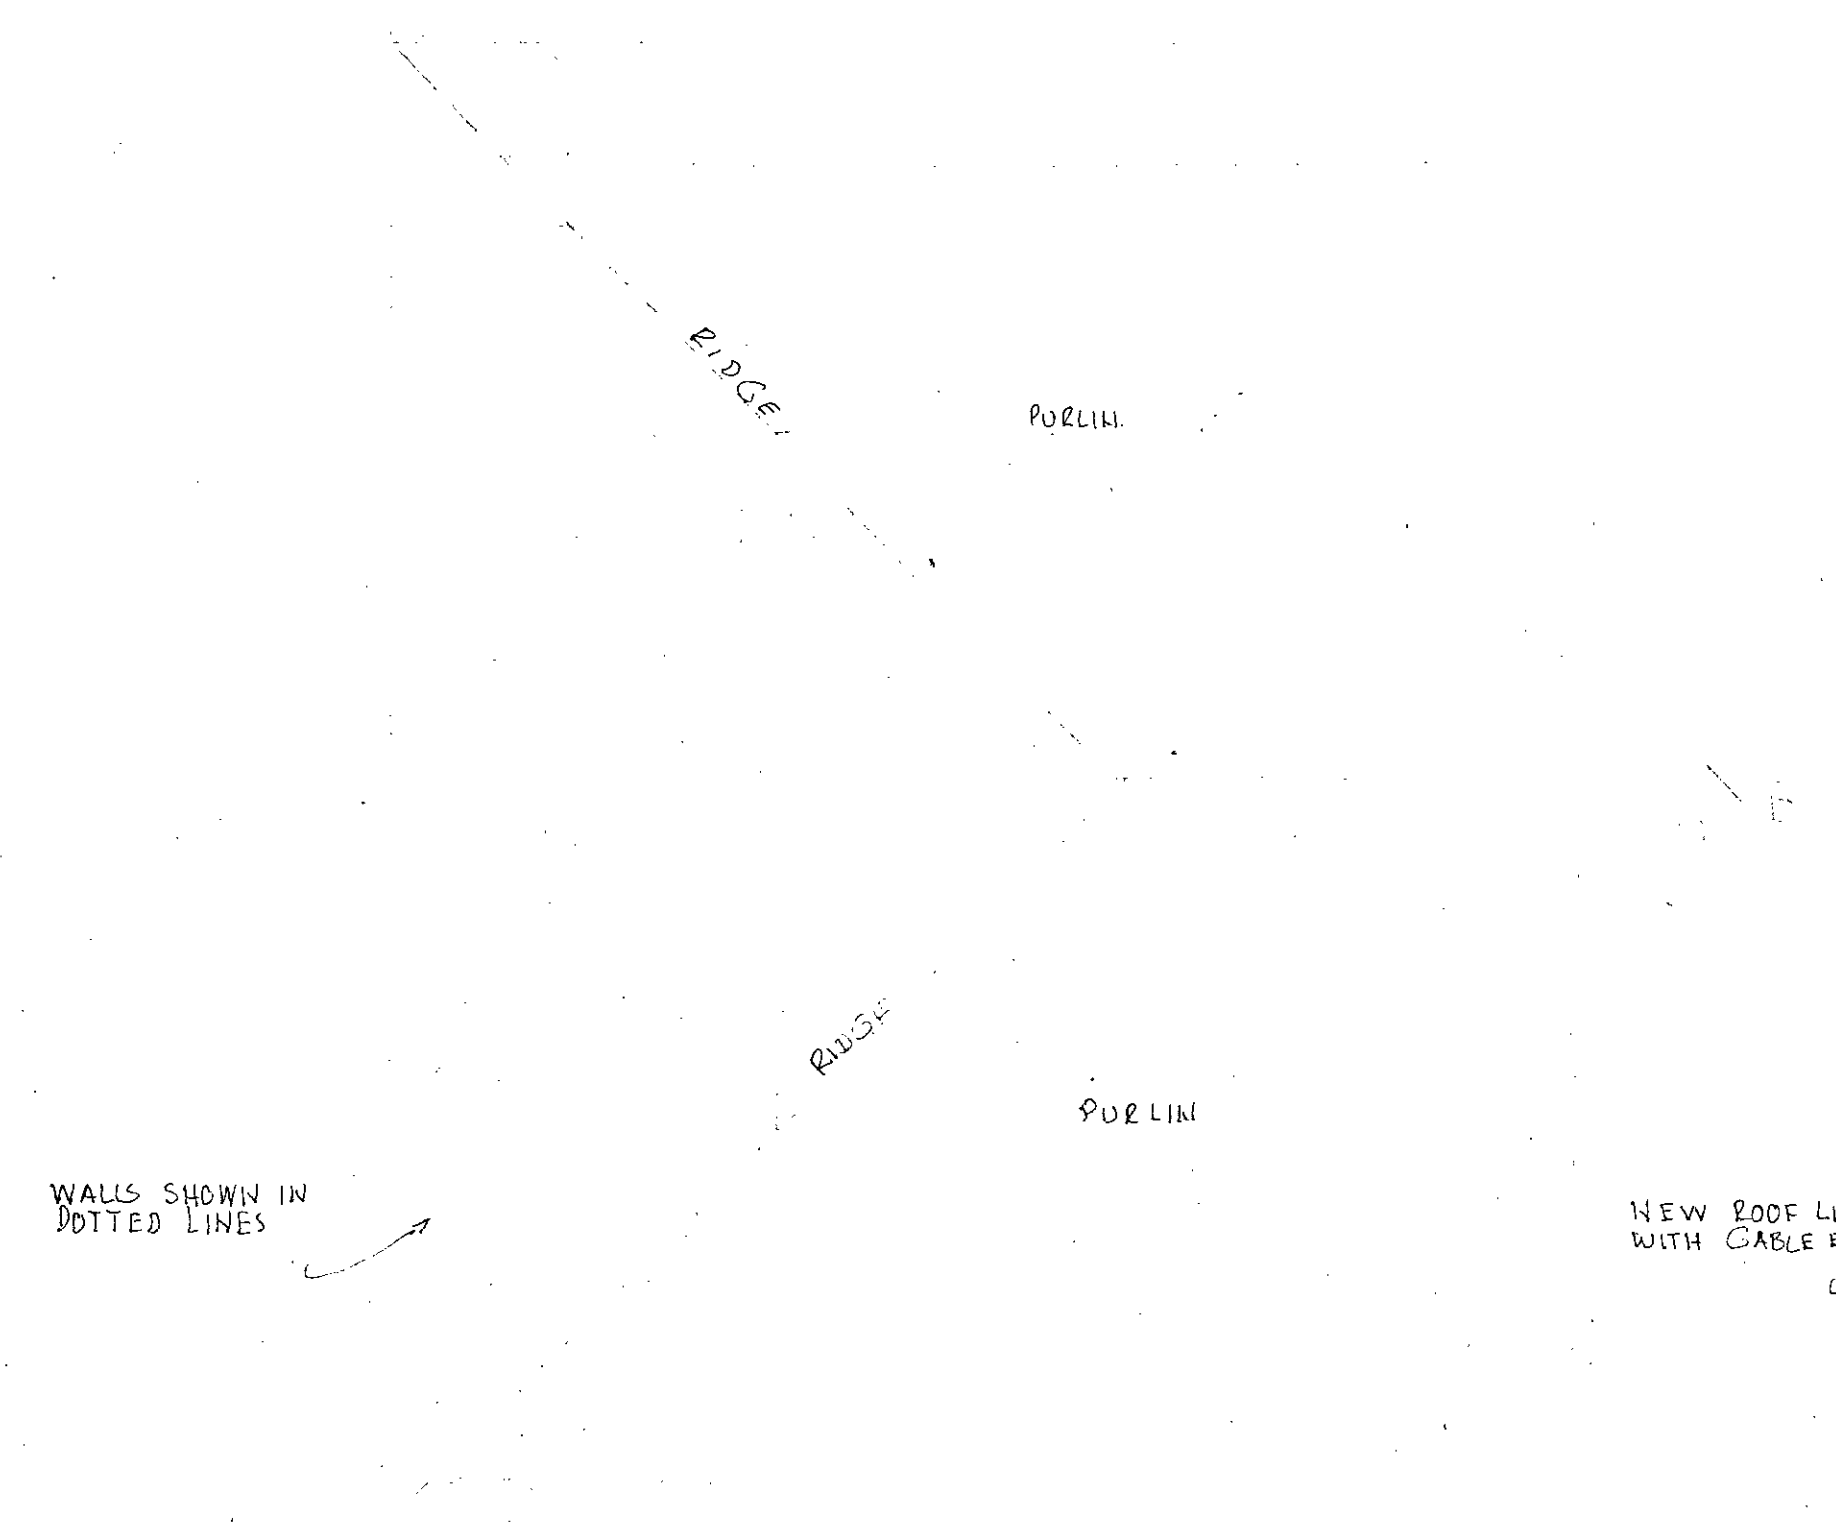


ROOF PLAN
AS EXISTING

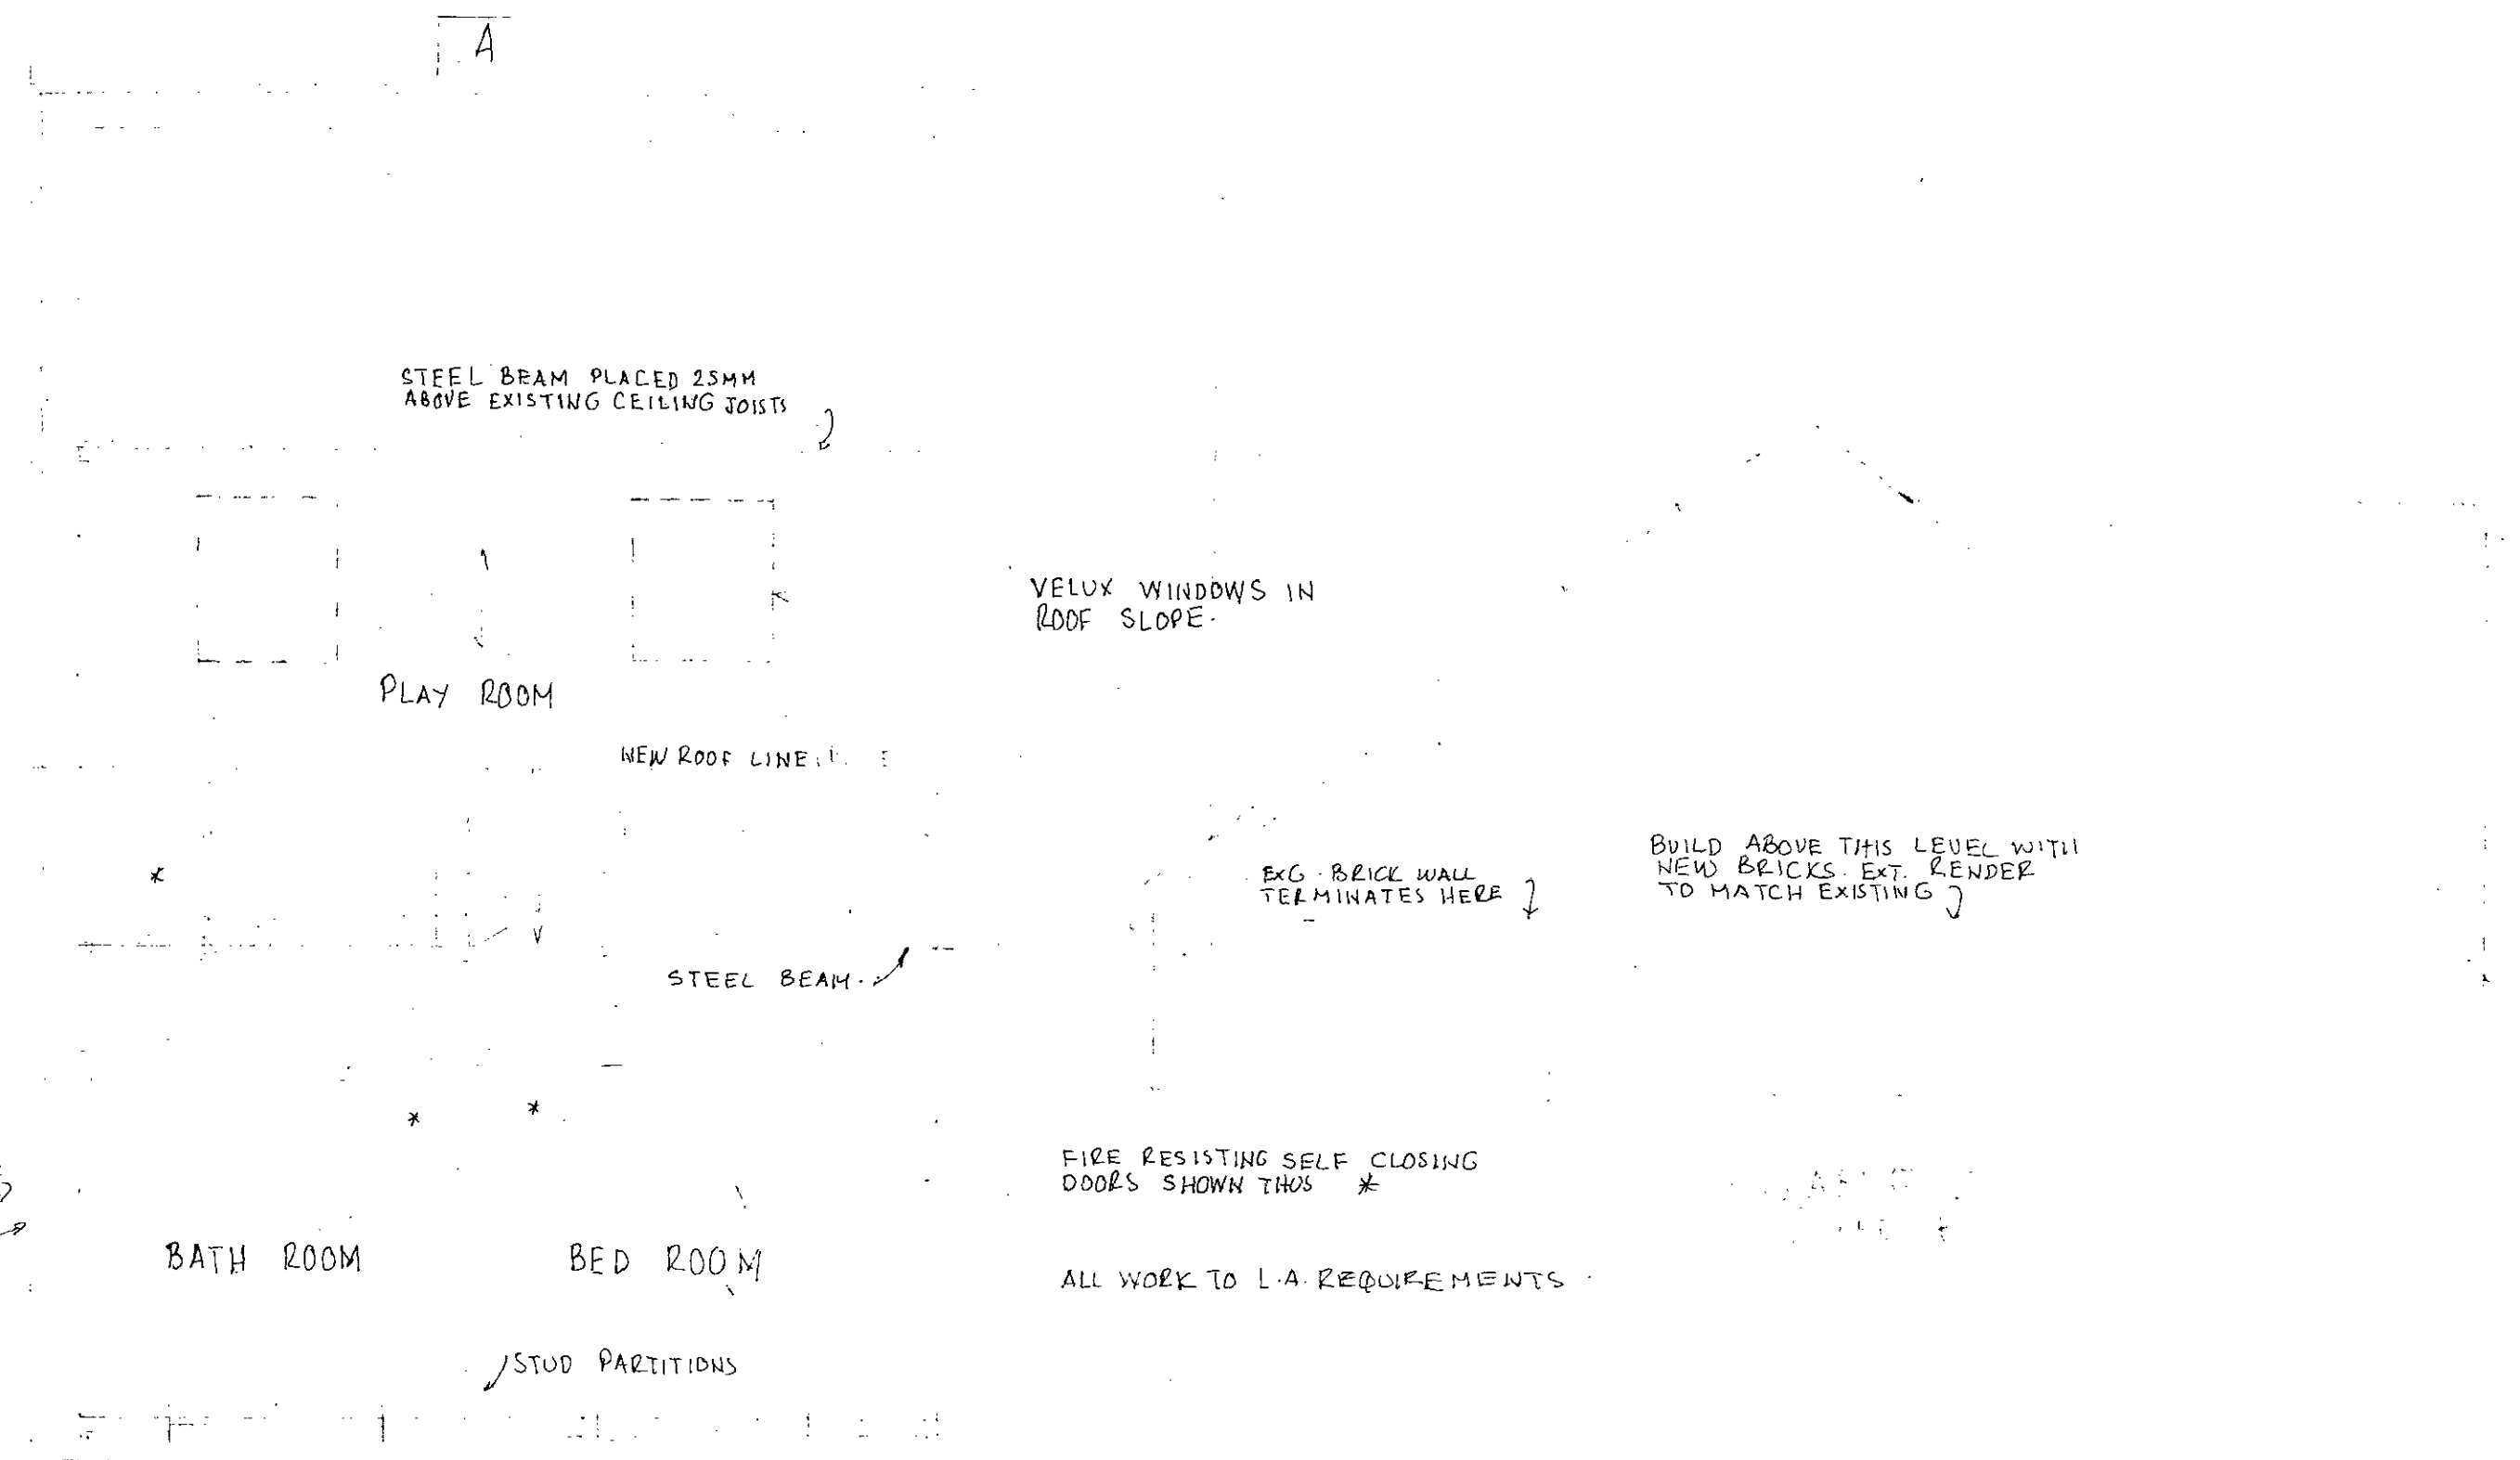


PROPOSED LOFT ROOM PLAN

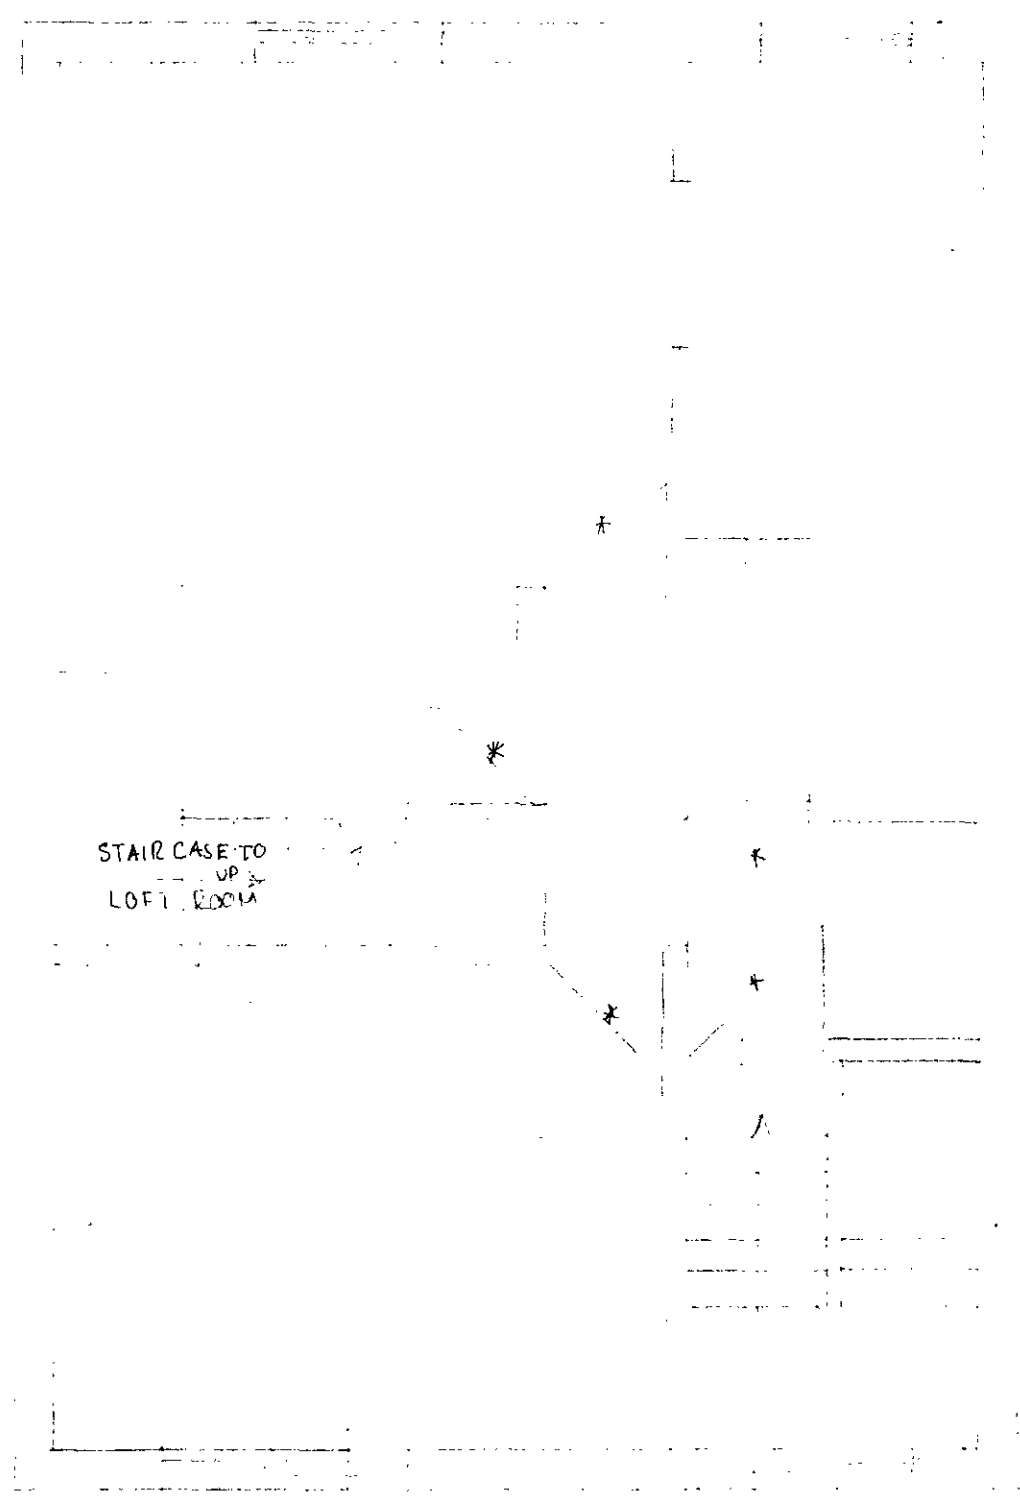

PROPOSED 2nd FLOOR PLAN

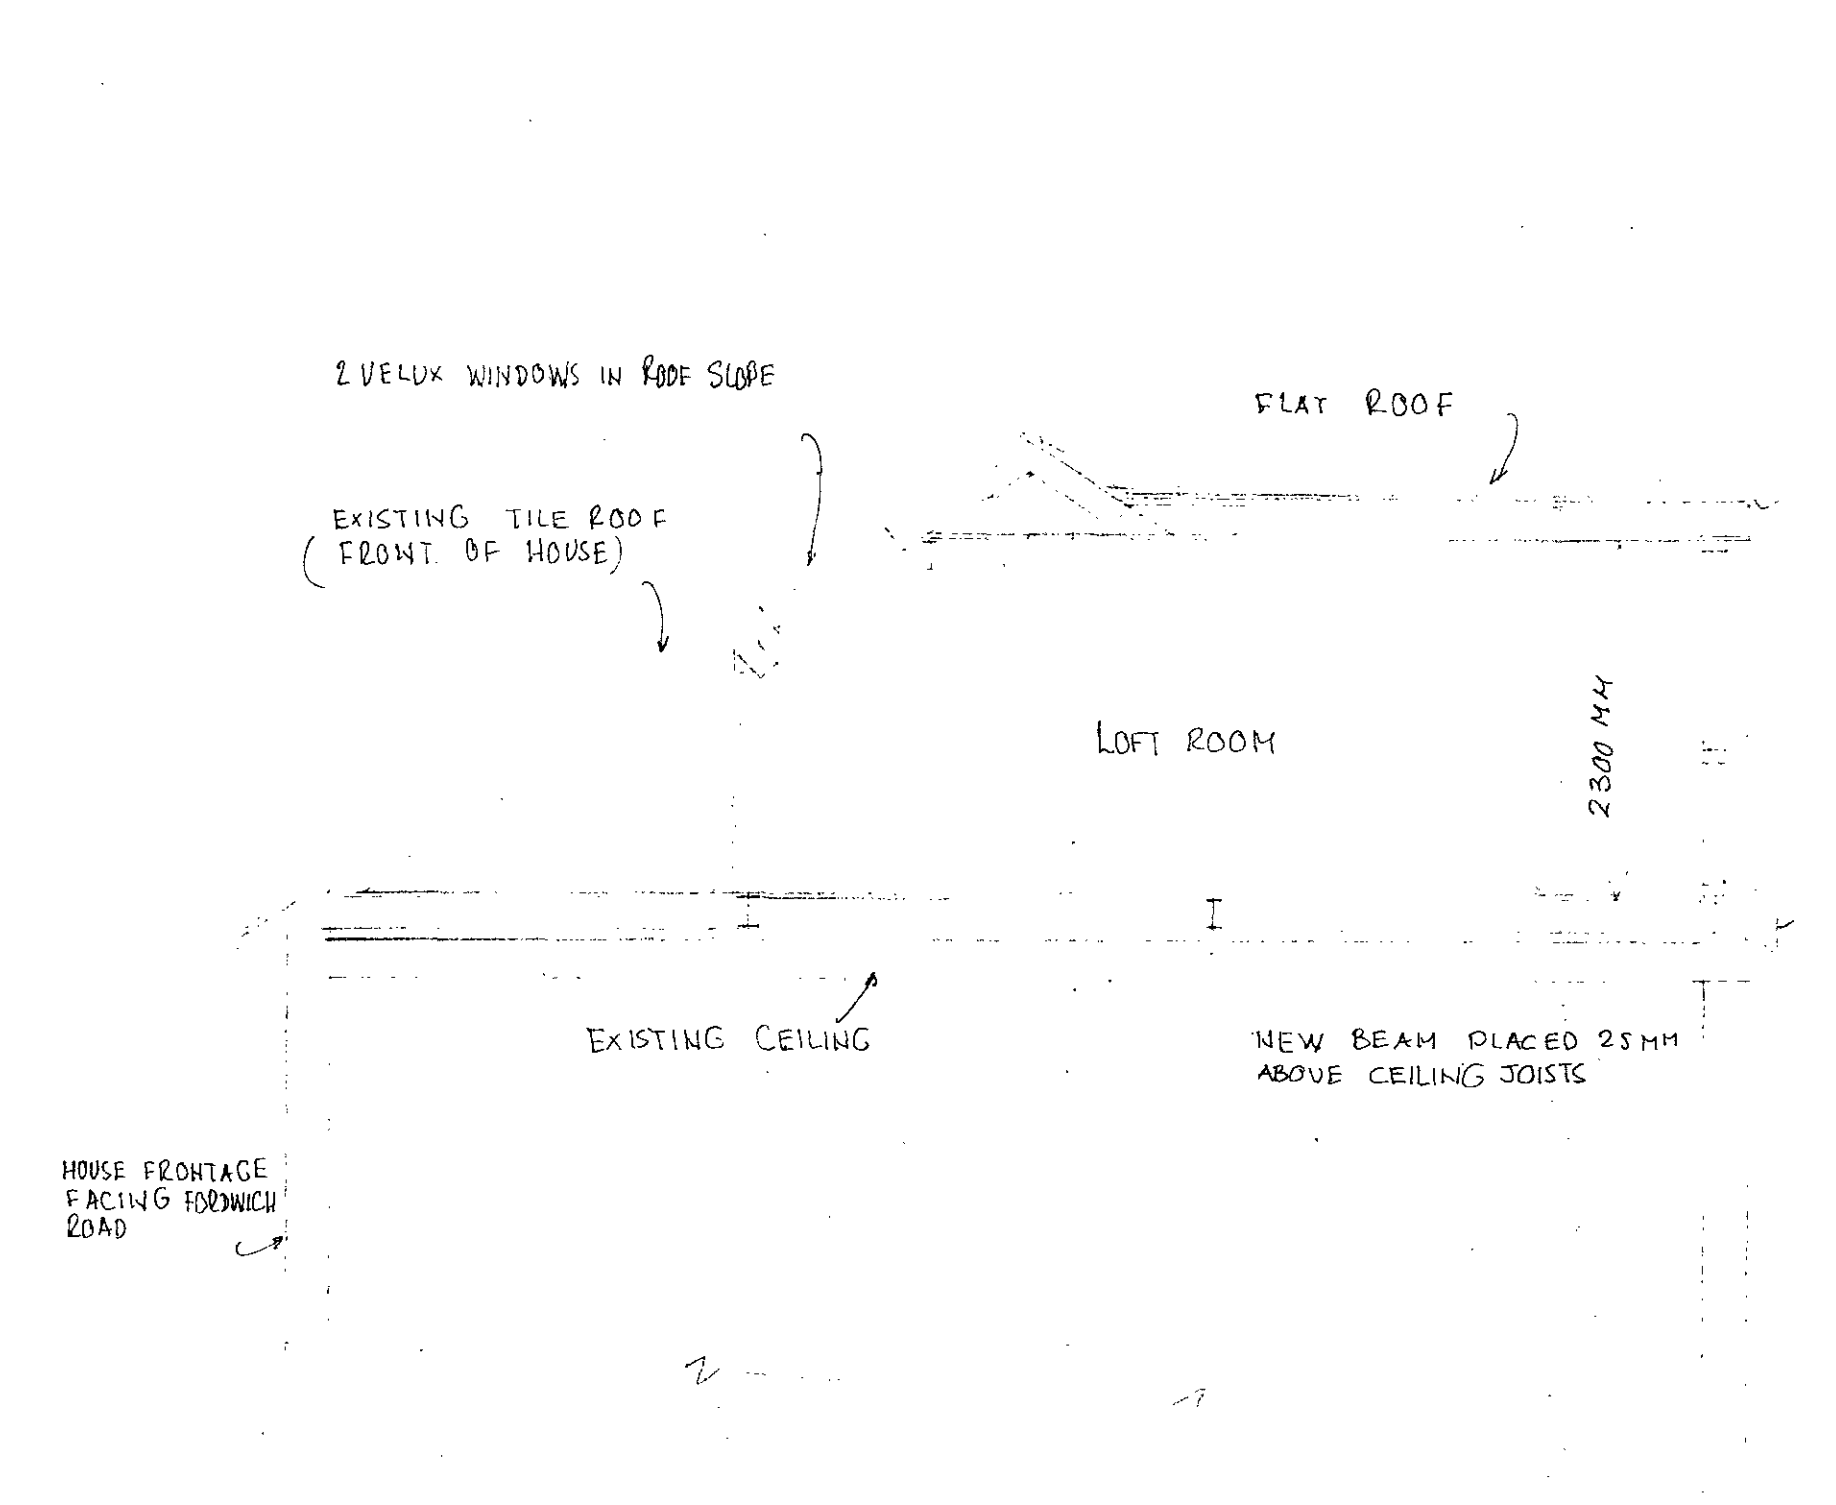

SECTION A-A

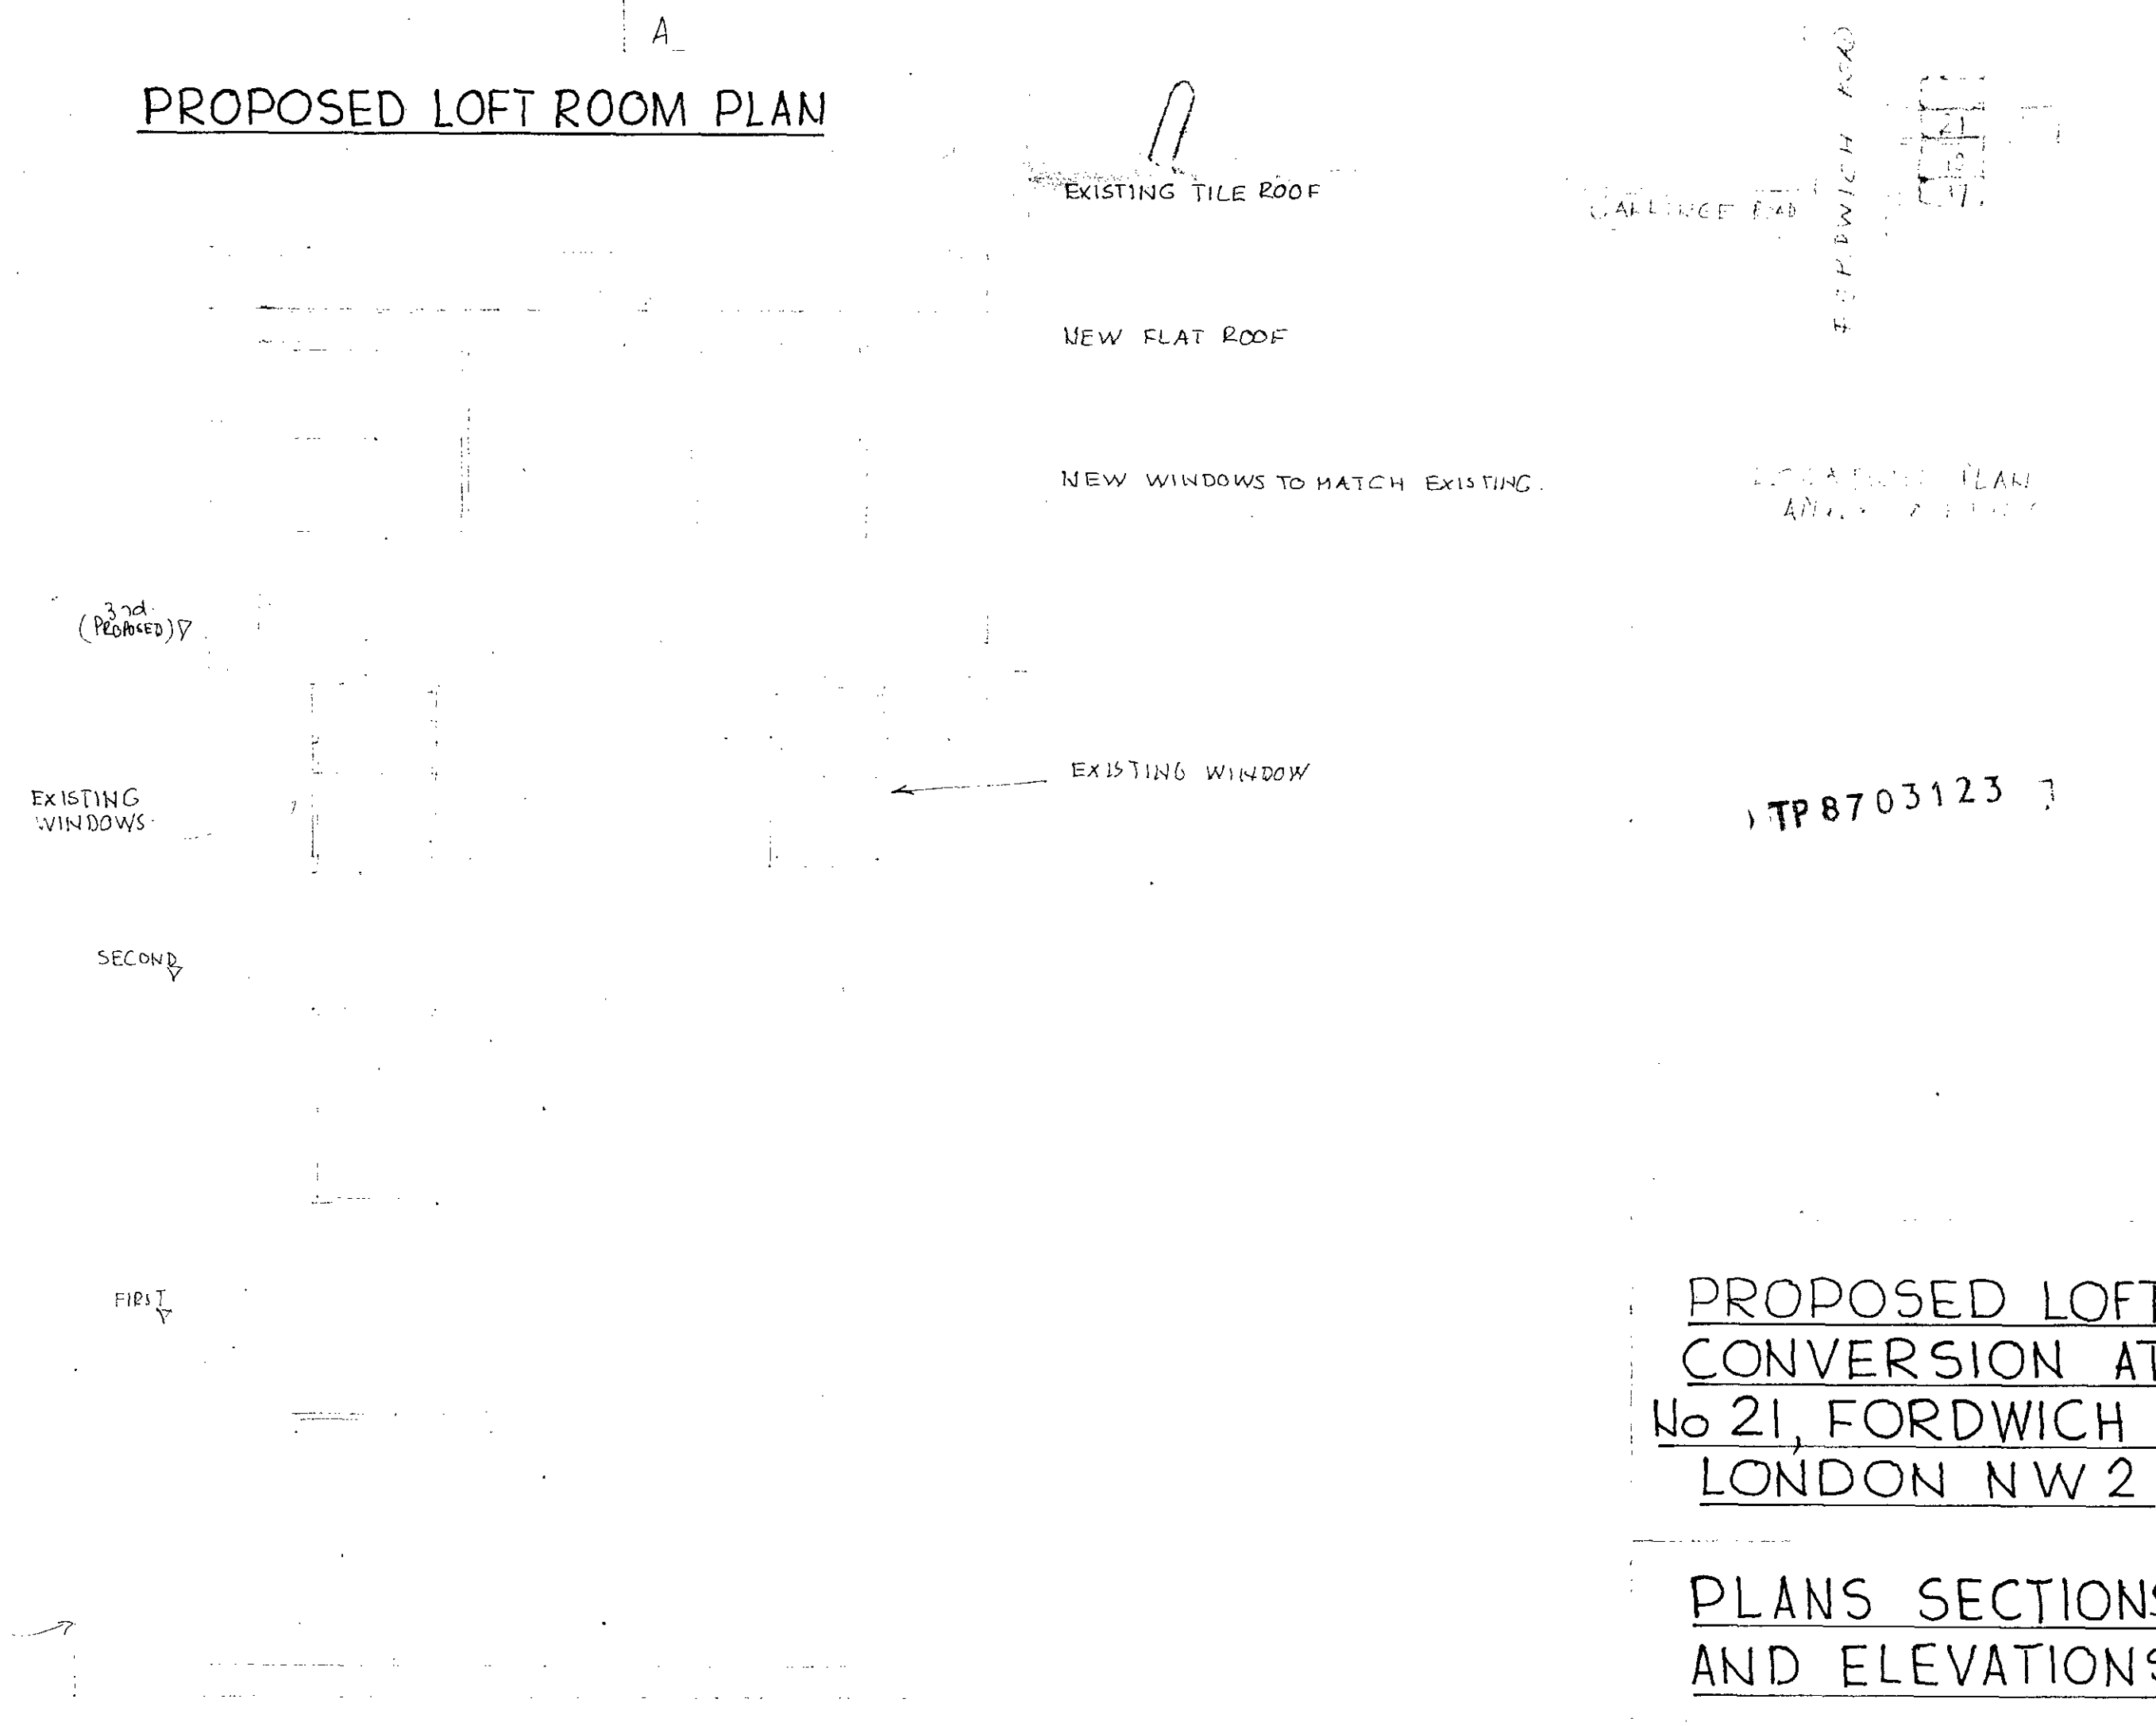


REAR ELEVATION

PROPOSED LOFT
CONVERSION AT
No 21, FORDWICH RD.
LONDON NW 2


PLANS SECTIONS
AND ELEVATIONS

SCALE 1:50 DATE AUG. 97
DRAWN P.2.
DRC: NG 01 REV


TP8703123

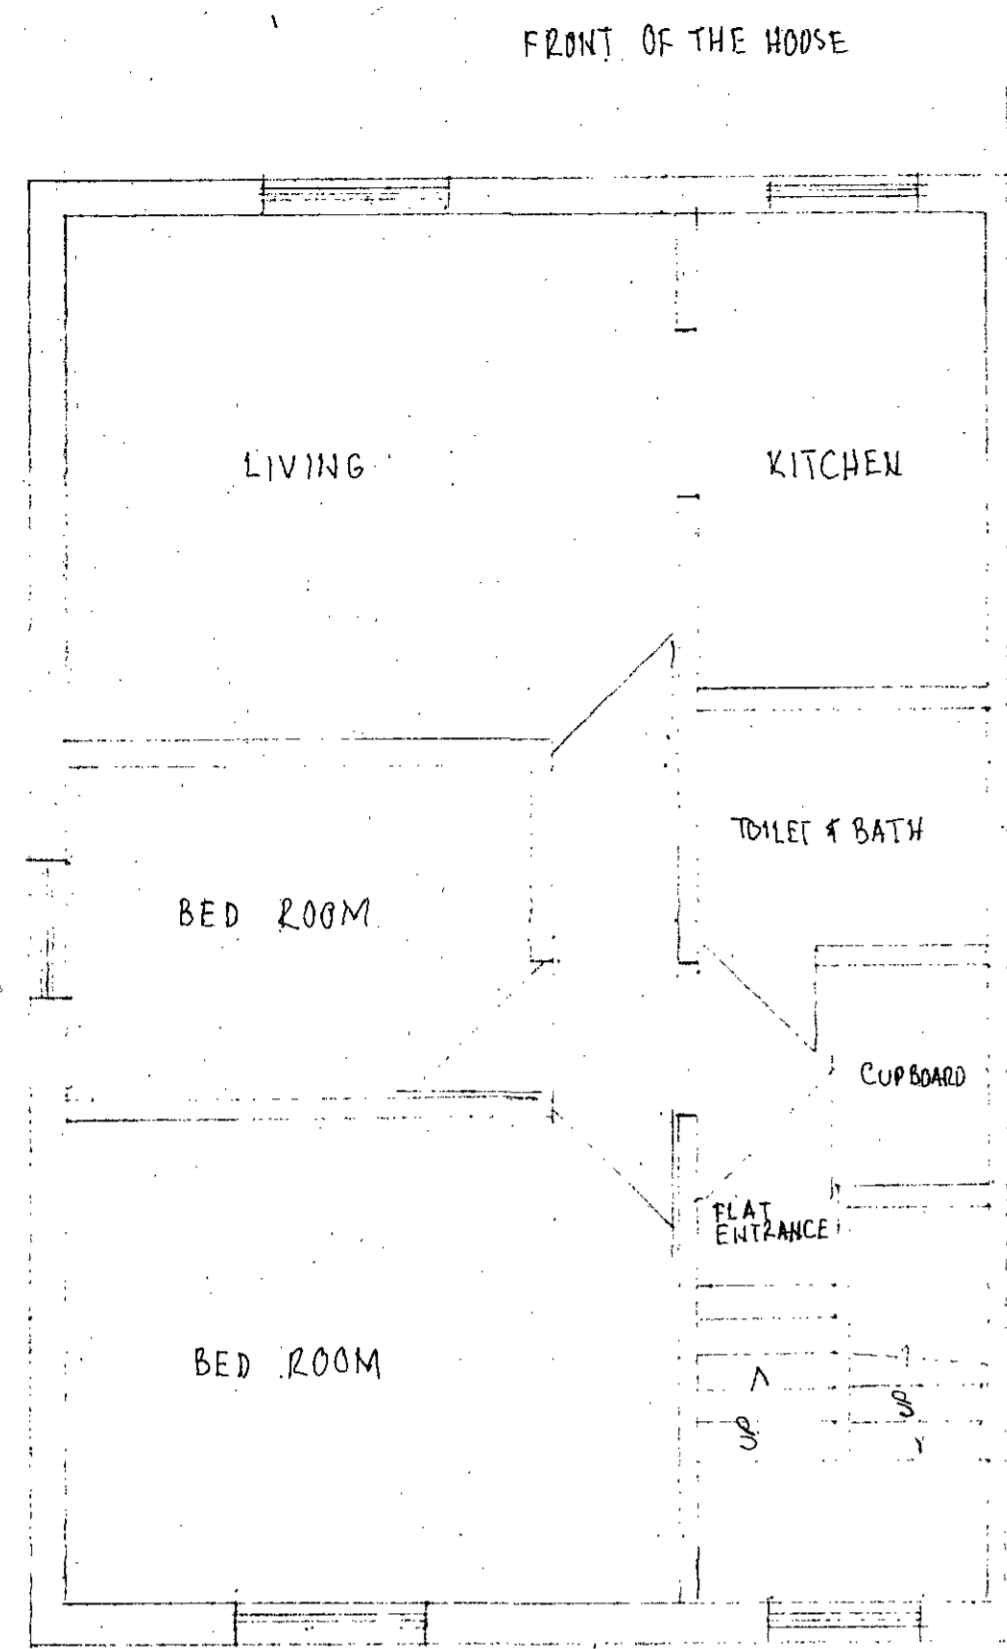



SECOND FLOOR PLAN
AS EXISTING

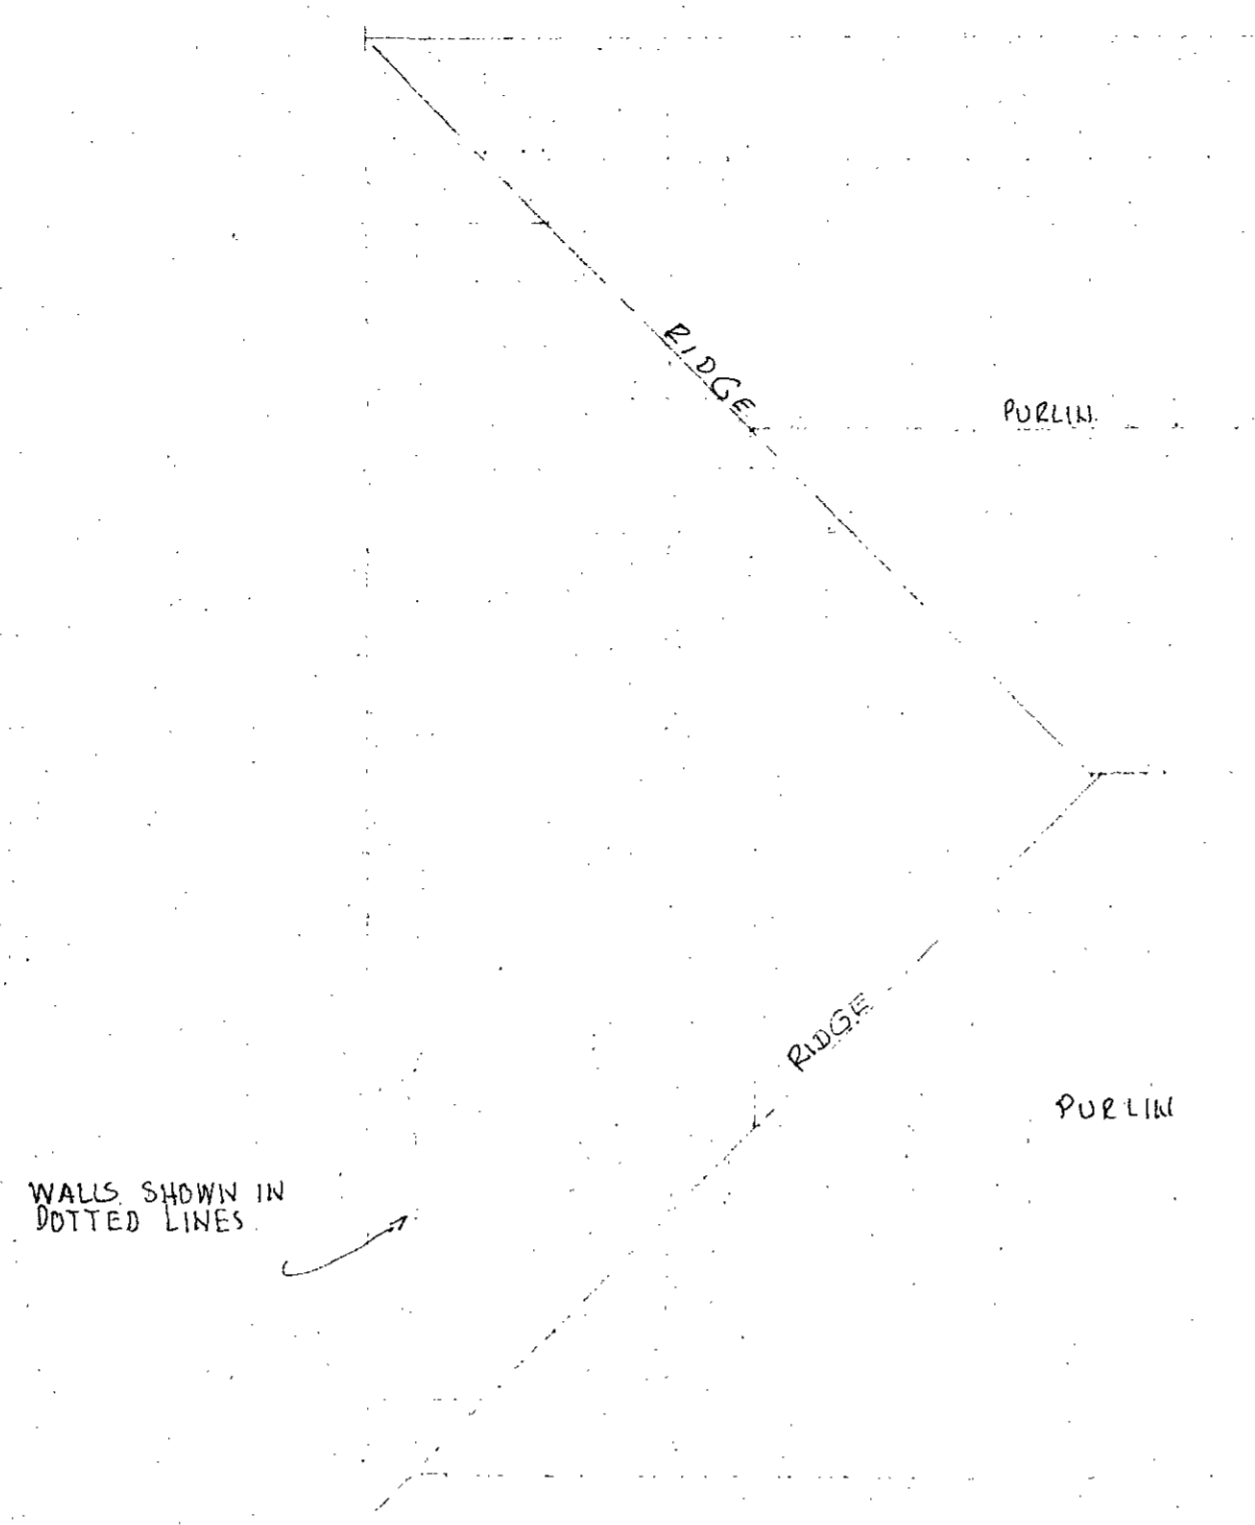


ROOF PLAN
AS EXISTING

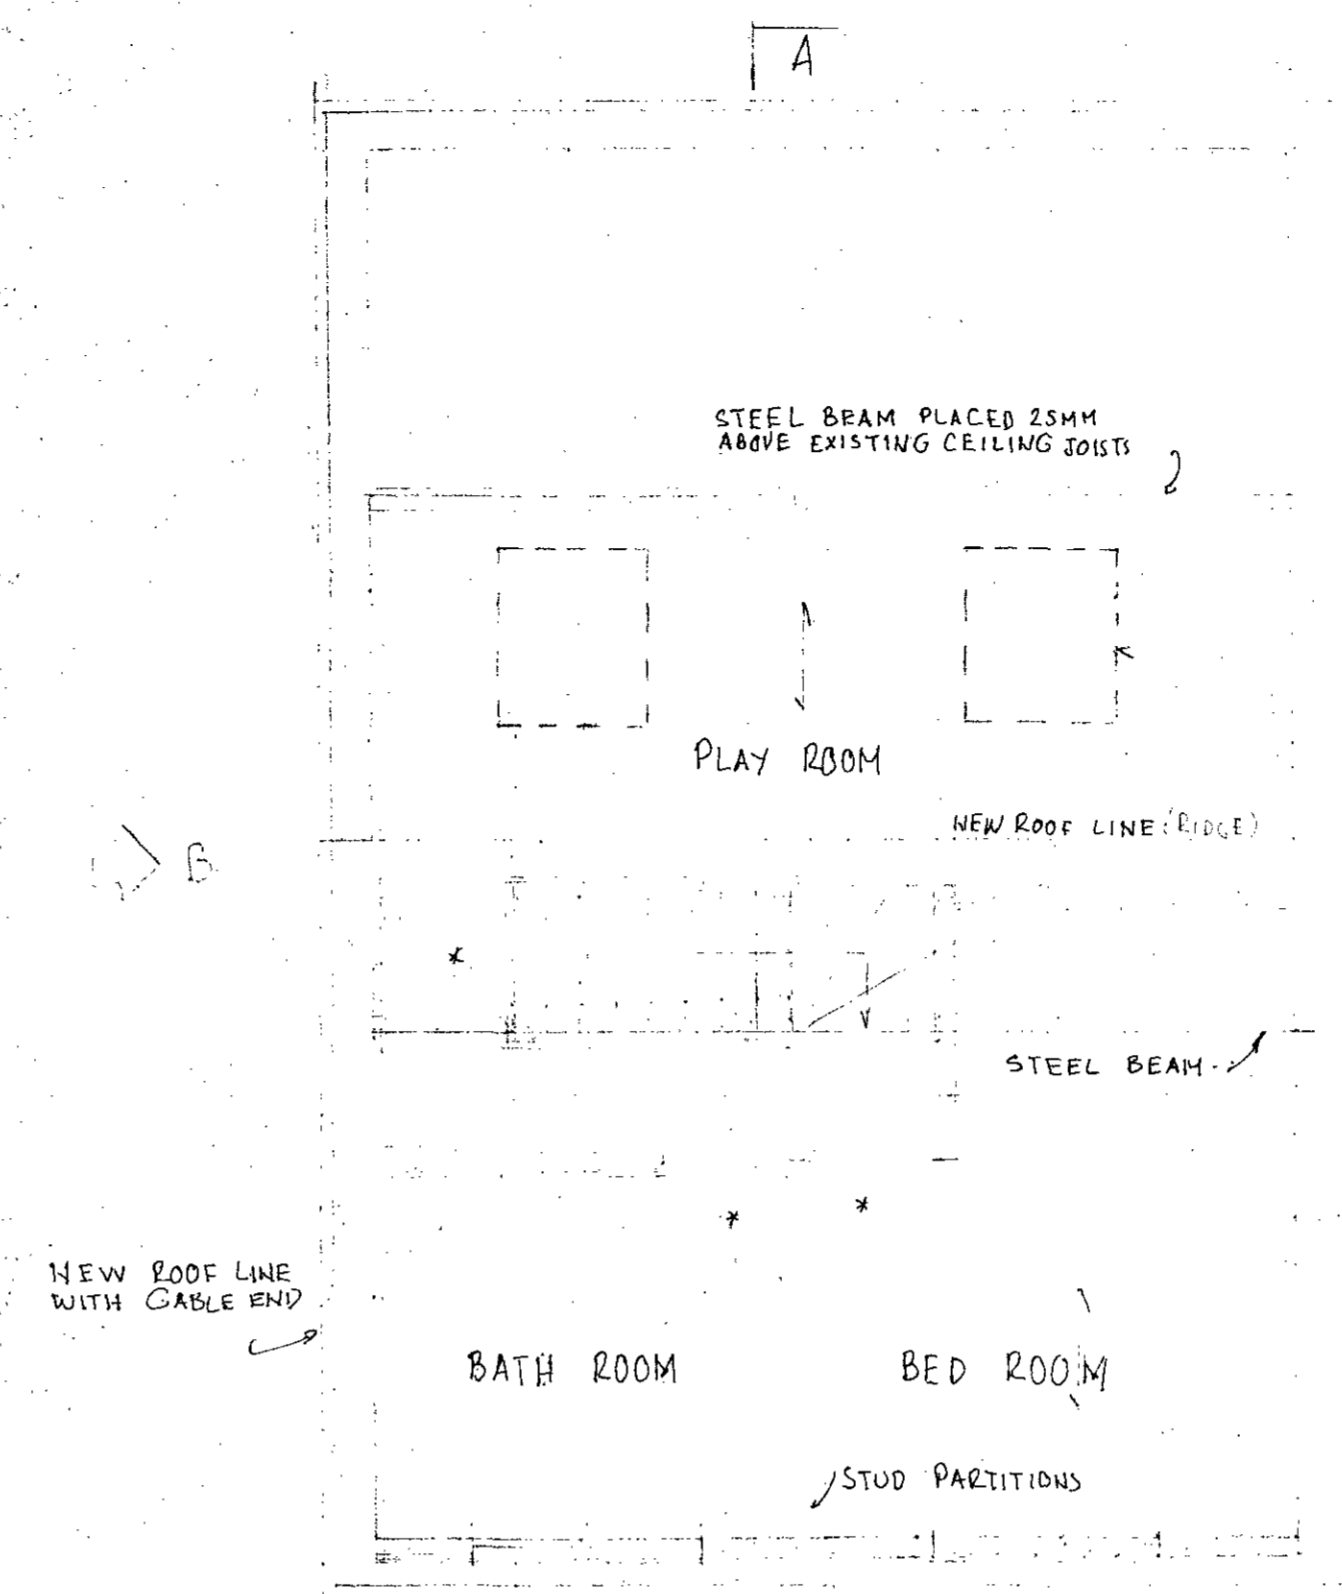


PROPOSED LOFT ROOM PLAN

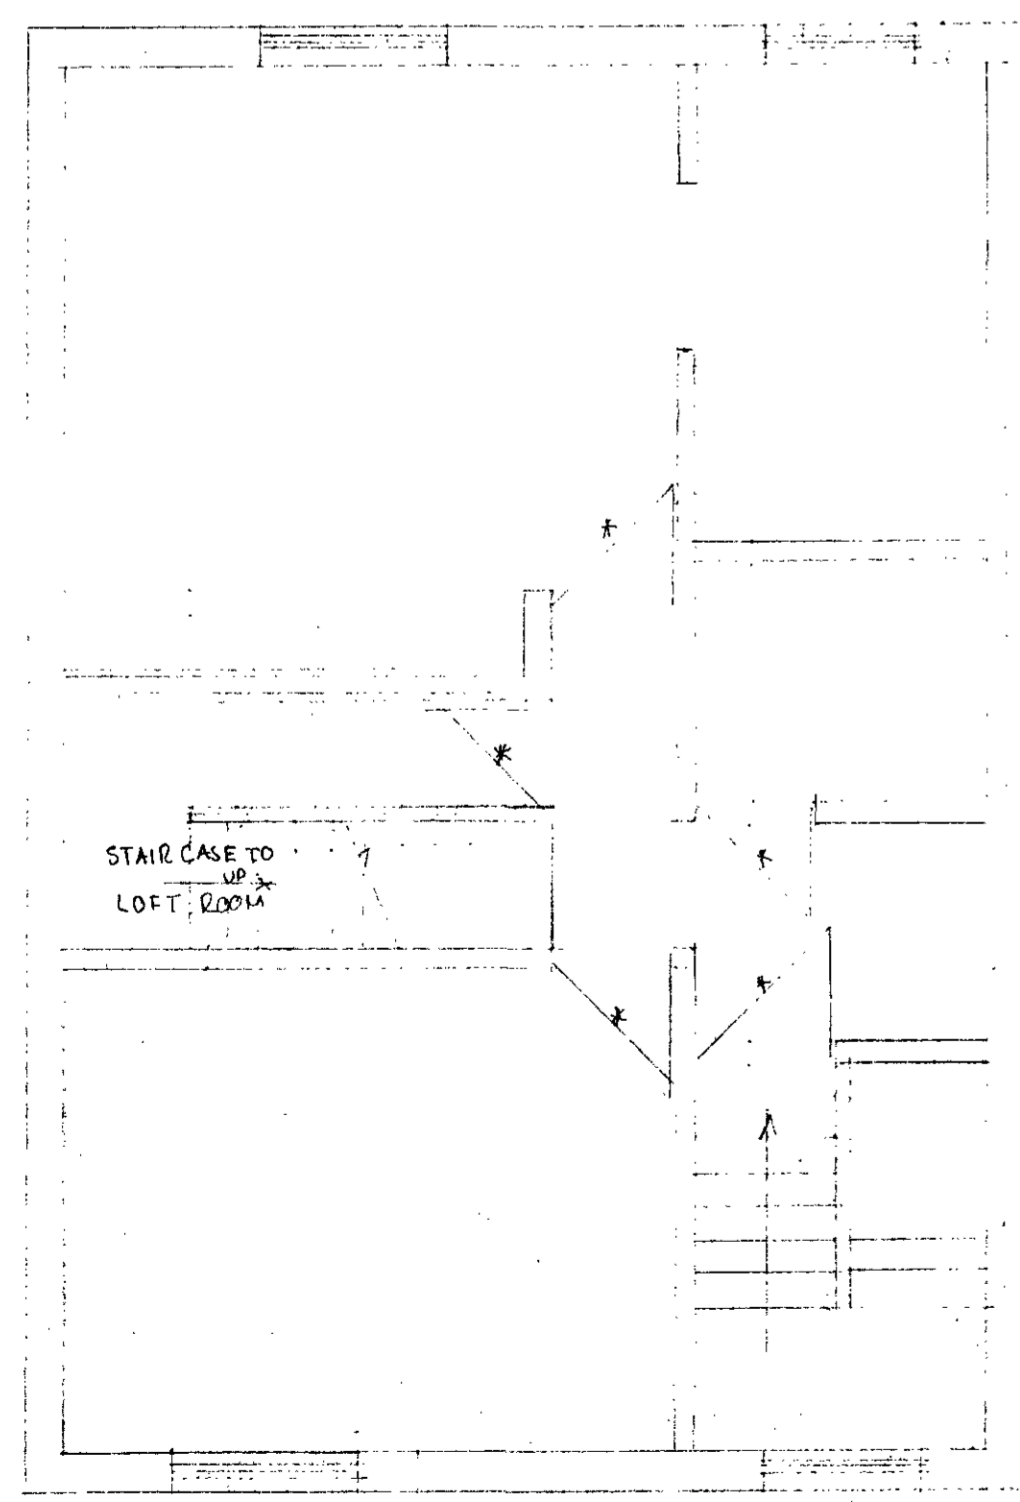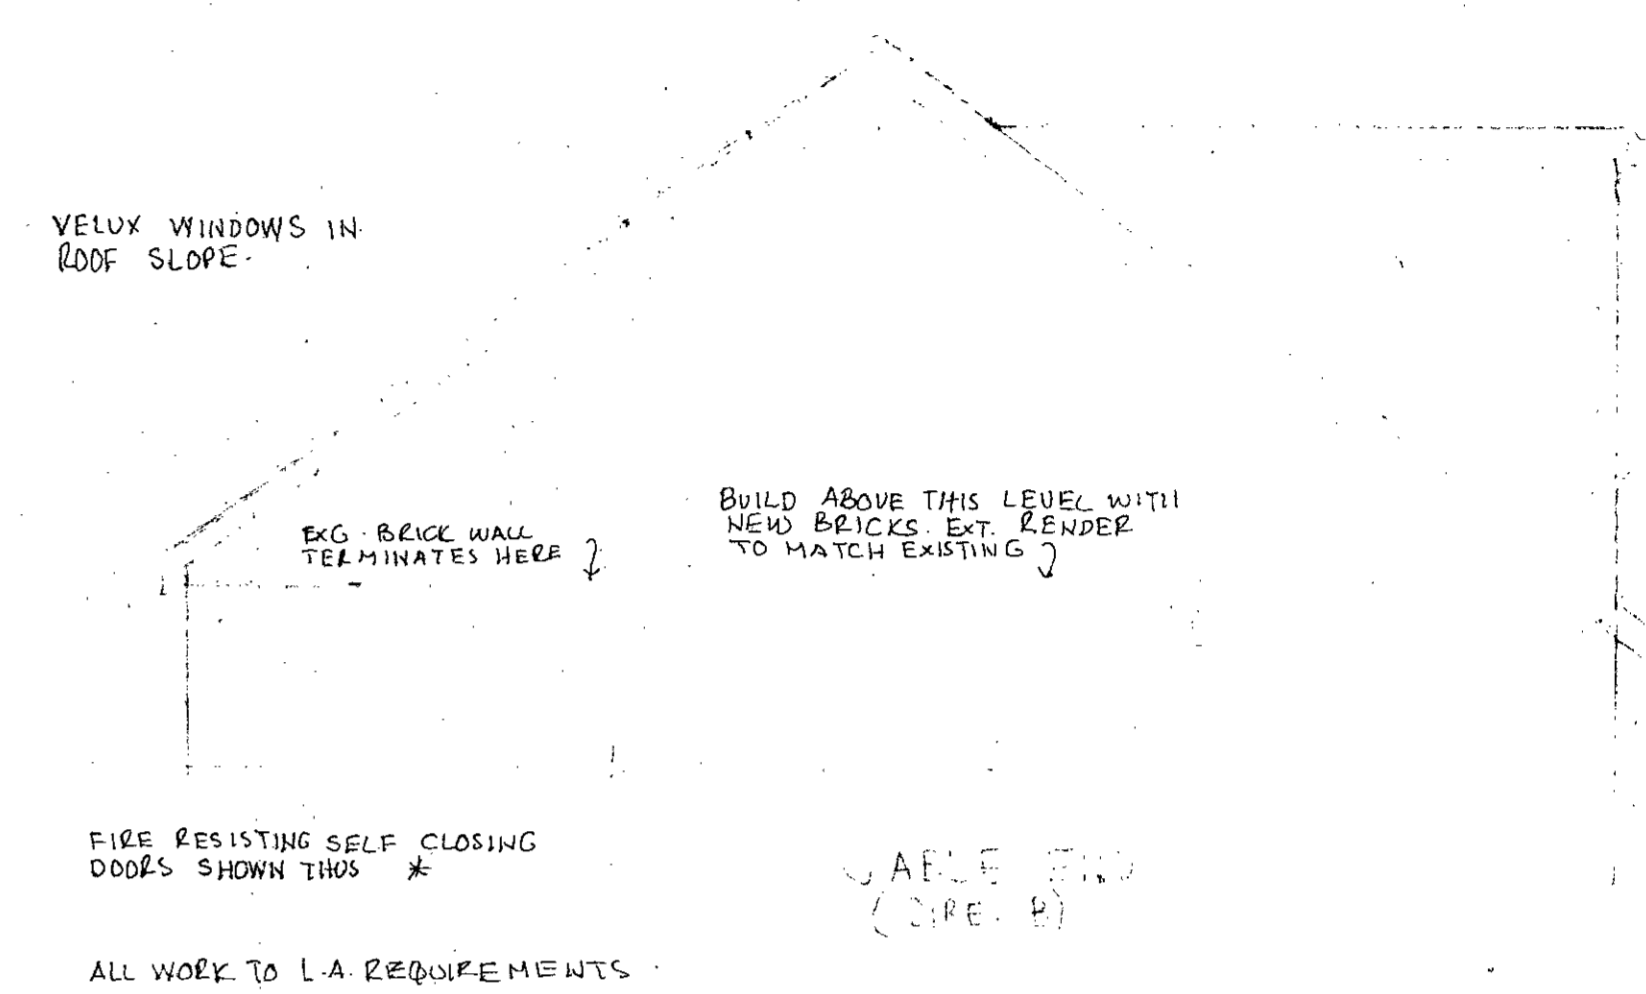


PROPOSED 2nd FLOOR PLAN

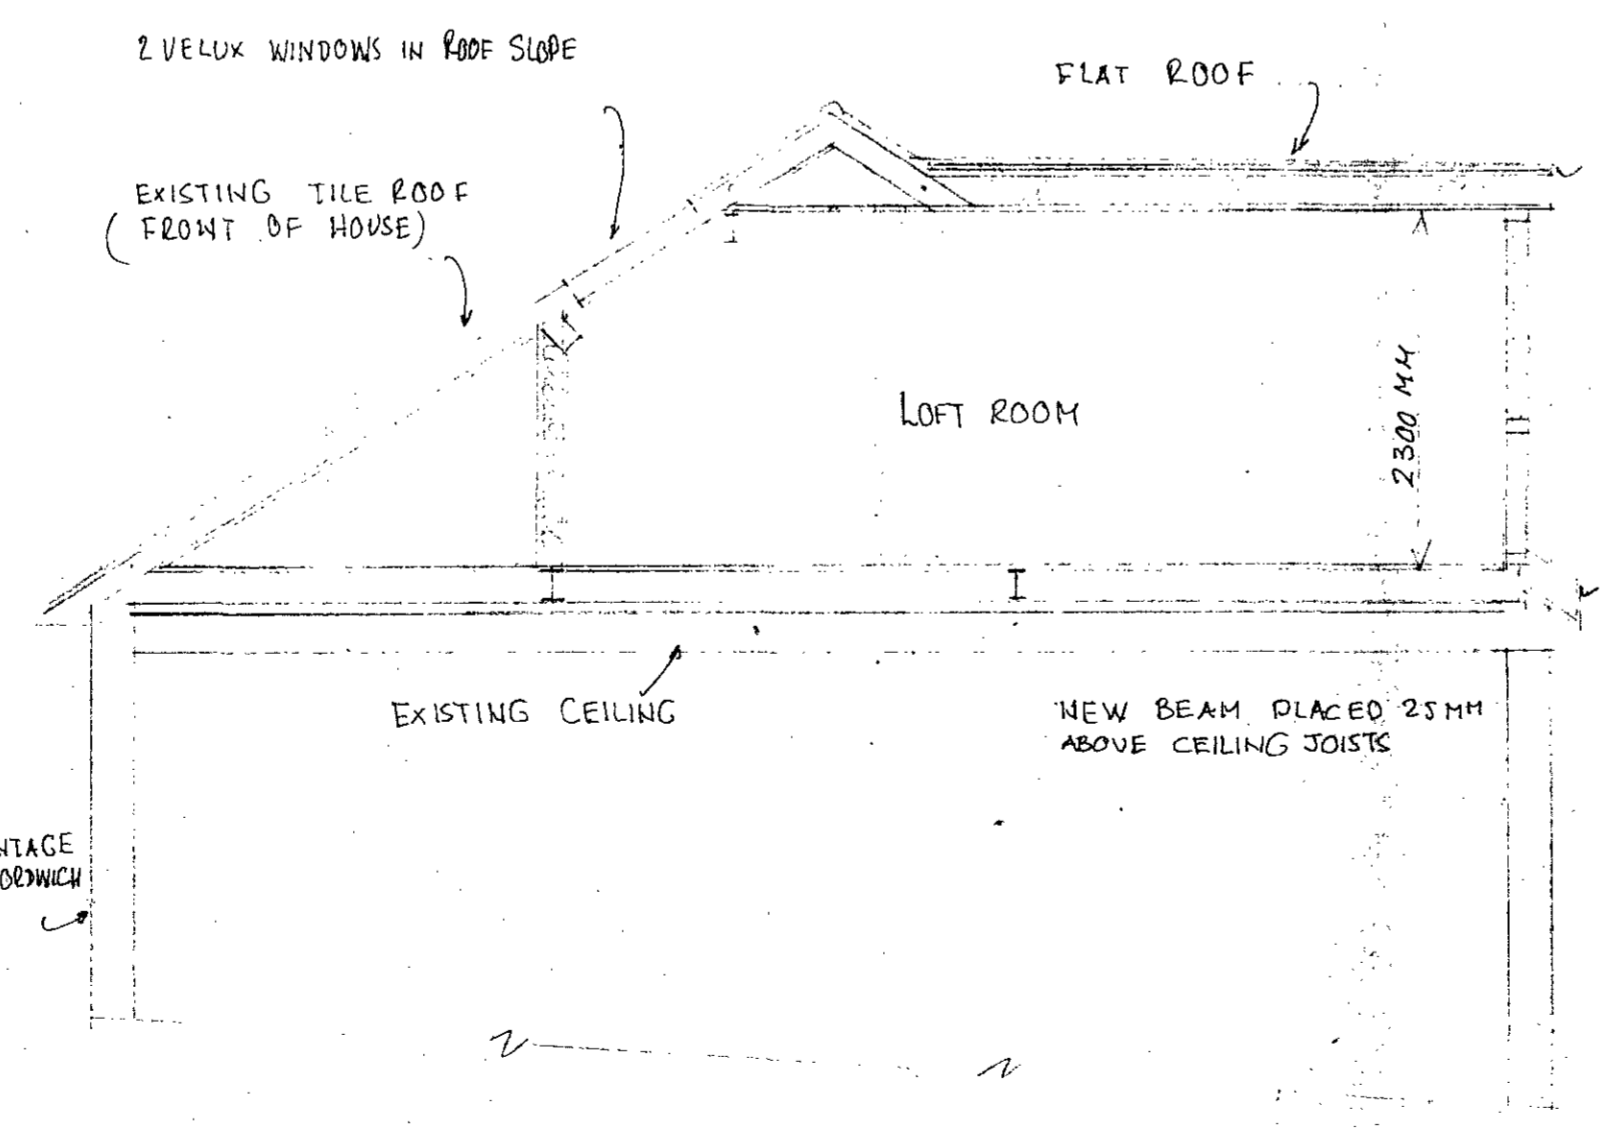

SECTION A-A

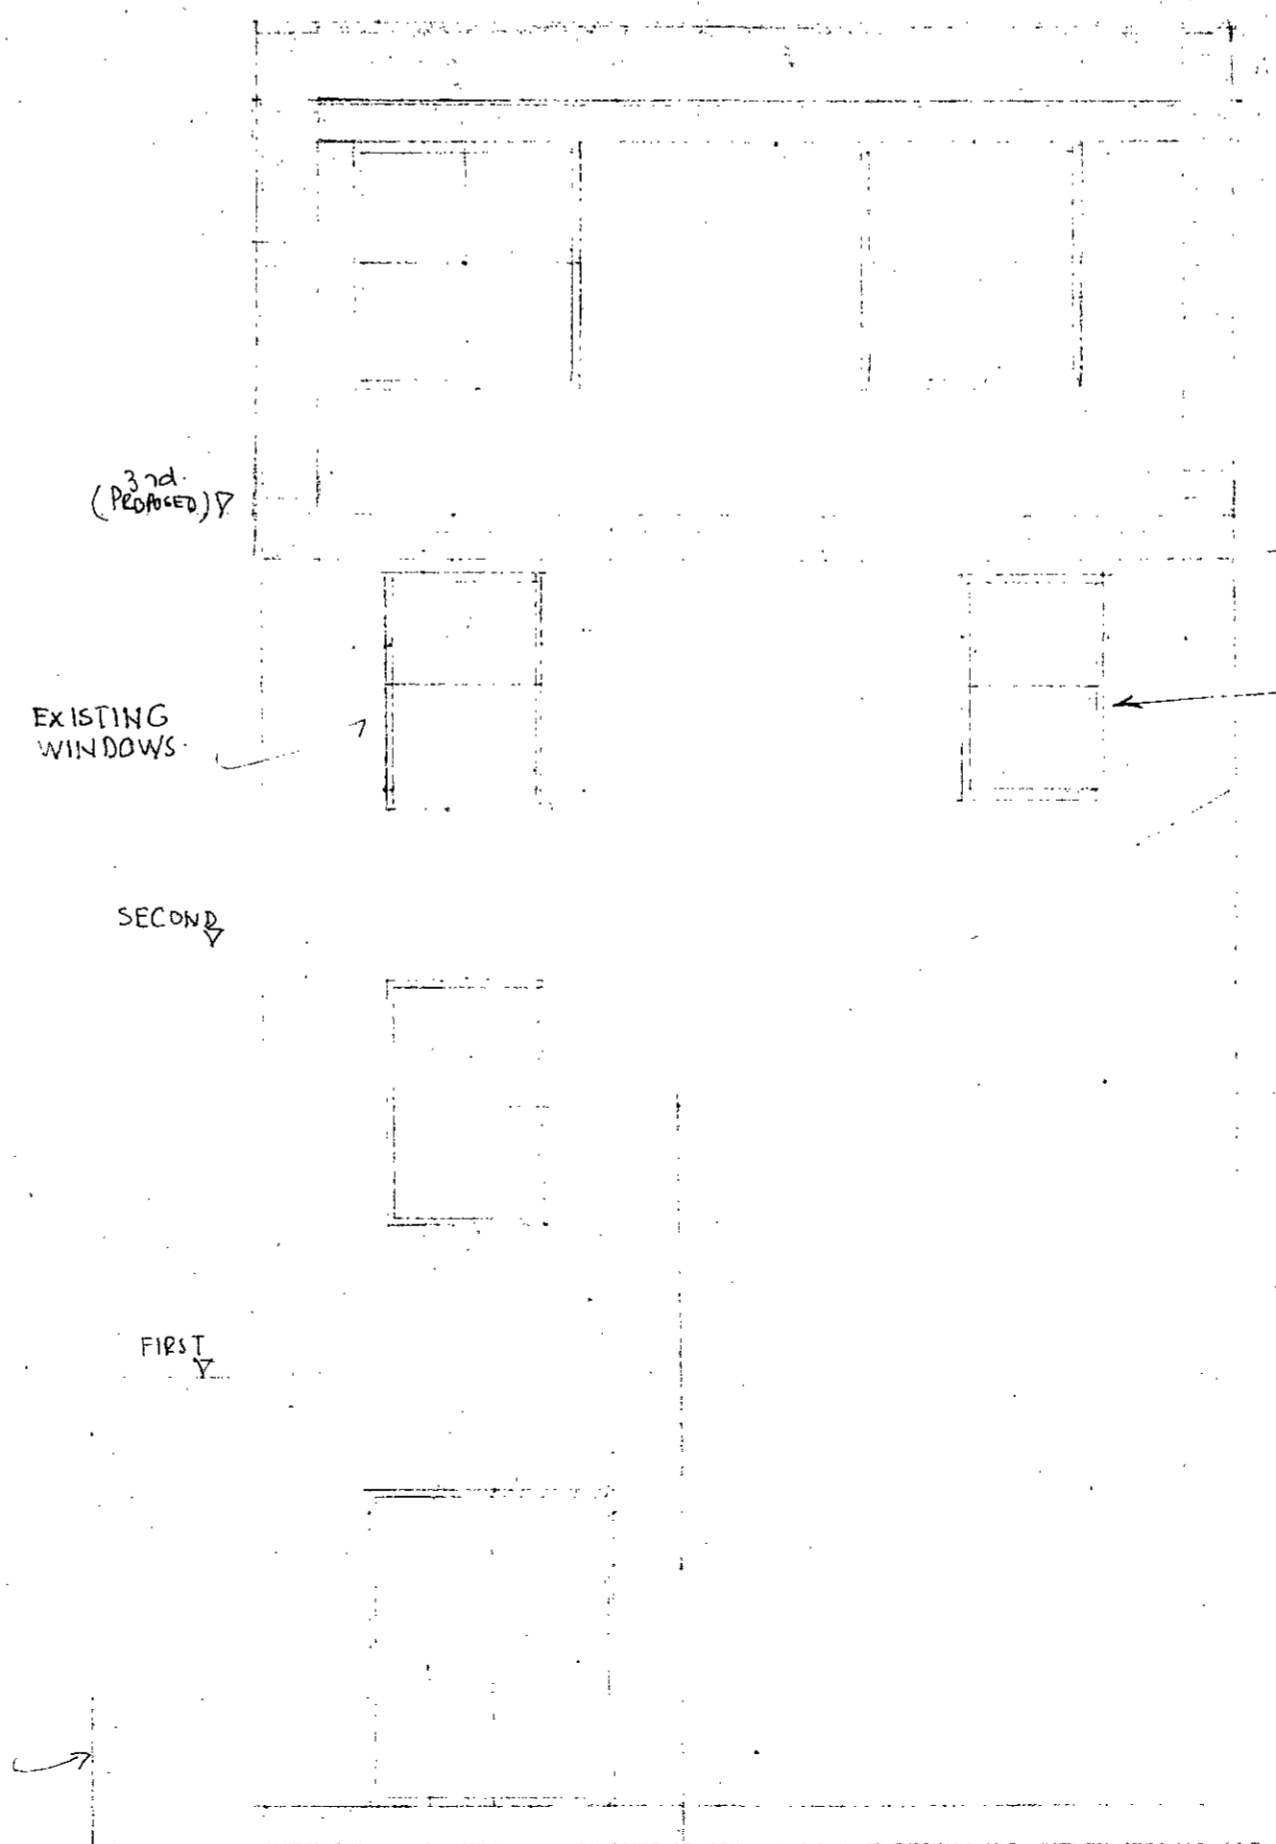

REAR ELEVATION

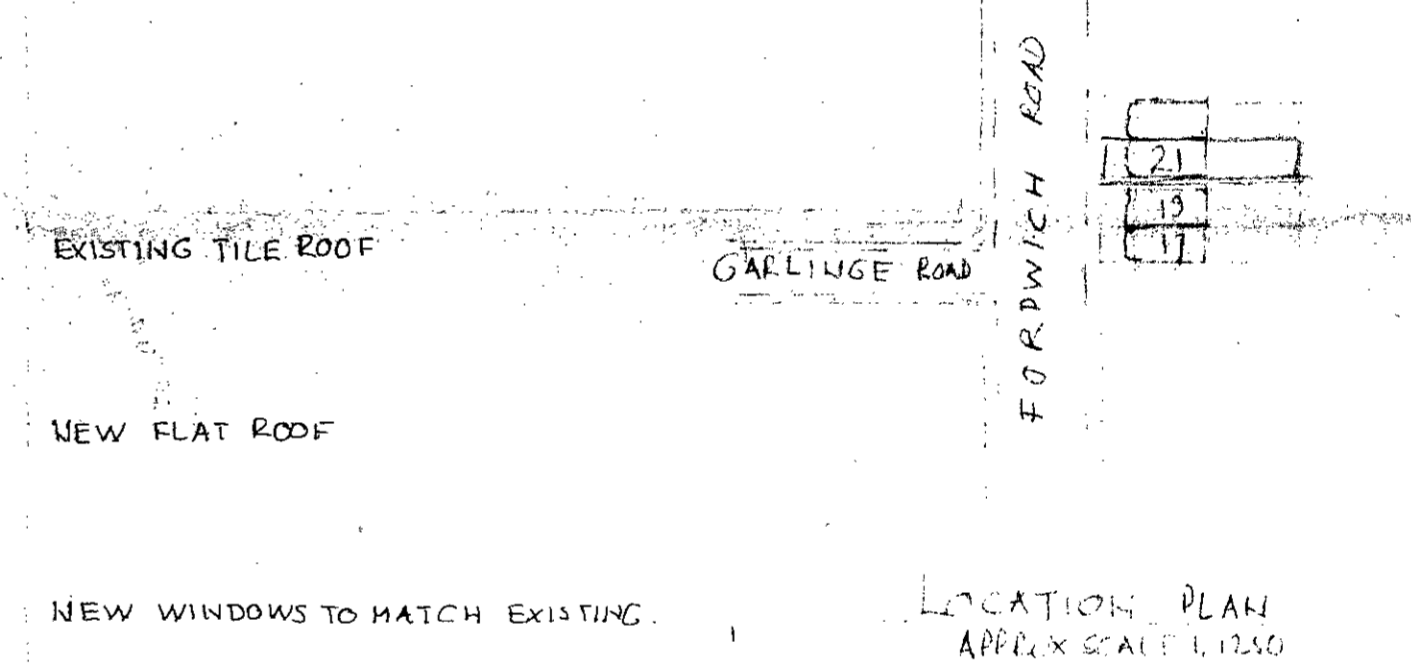

TP 8703123

LONDON BOROUGH OF CAMDEN
TOWN AND COUNTRY PLANNING ACTS
25 MAY 1988
PLANS ~~APPROVED~~ NOT APPROVED
ON BEHALF OF THE COUNCIL

PROPOSED LOFT
CONVERSION AT
No 21, FORDWICH RD.
LONDON NW 2

PLANS SECTIONS
AND ELEVATIONS

SCALE 1:50 DATE AUG 87
DRAWN P.P.
D.G. No 01 REV