



LONDON BOROUGH OF CAMDEN  
 PLANNING AND REPORT  
 DEPARTMENT  
 22 SEP 1988  
 RECEIVED

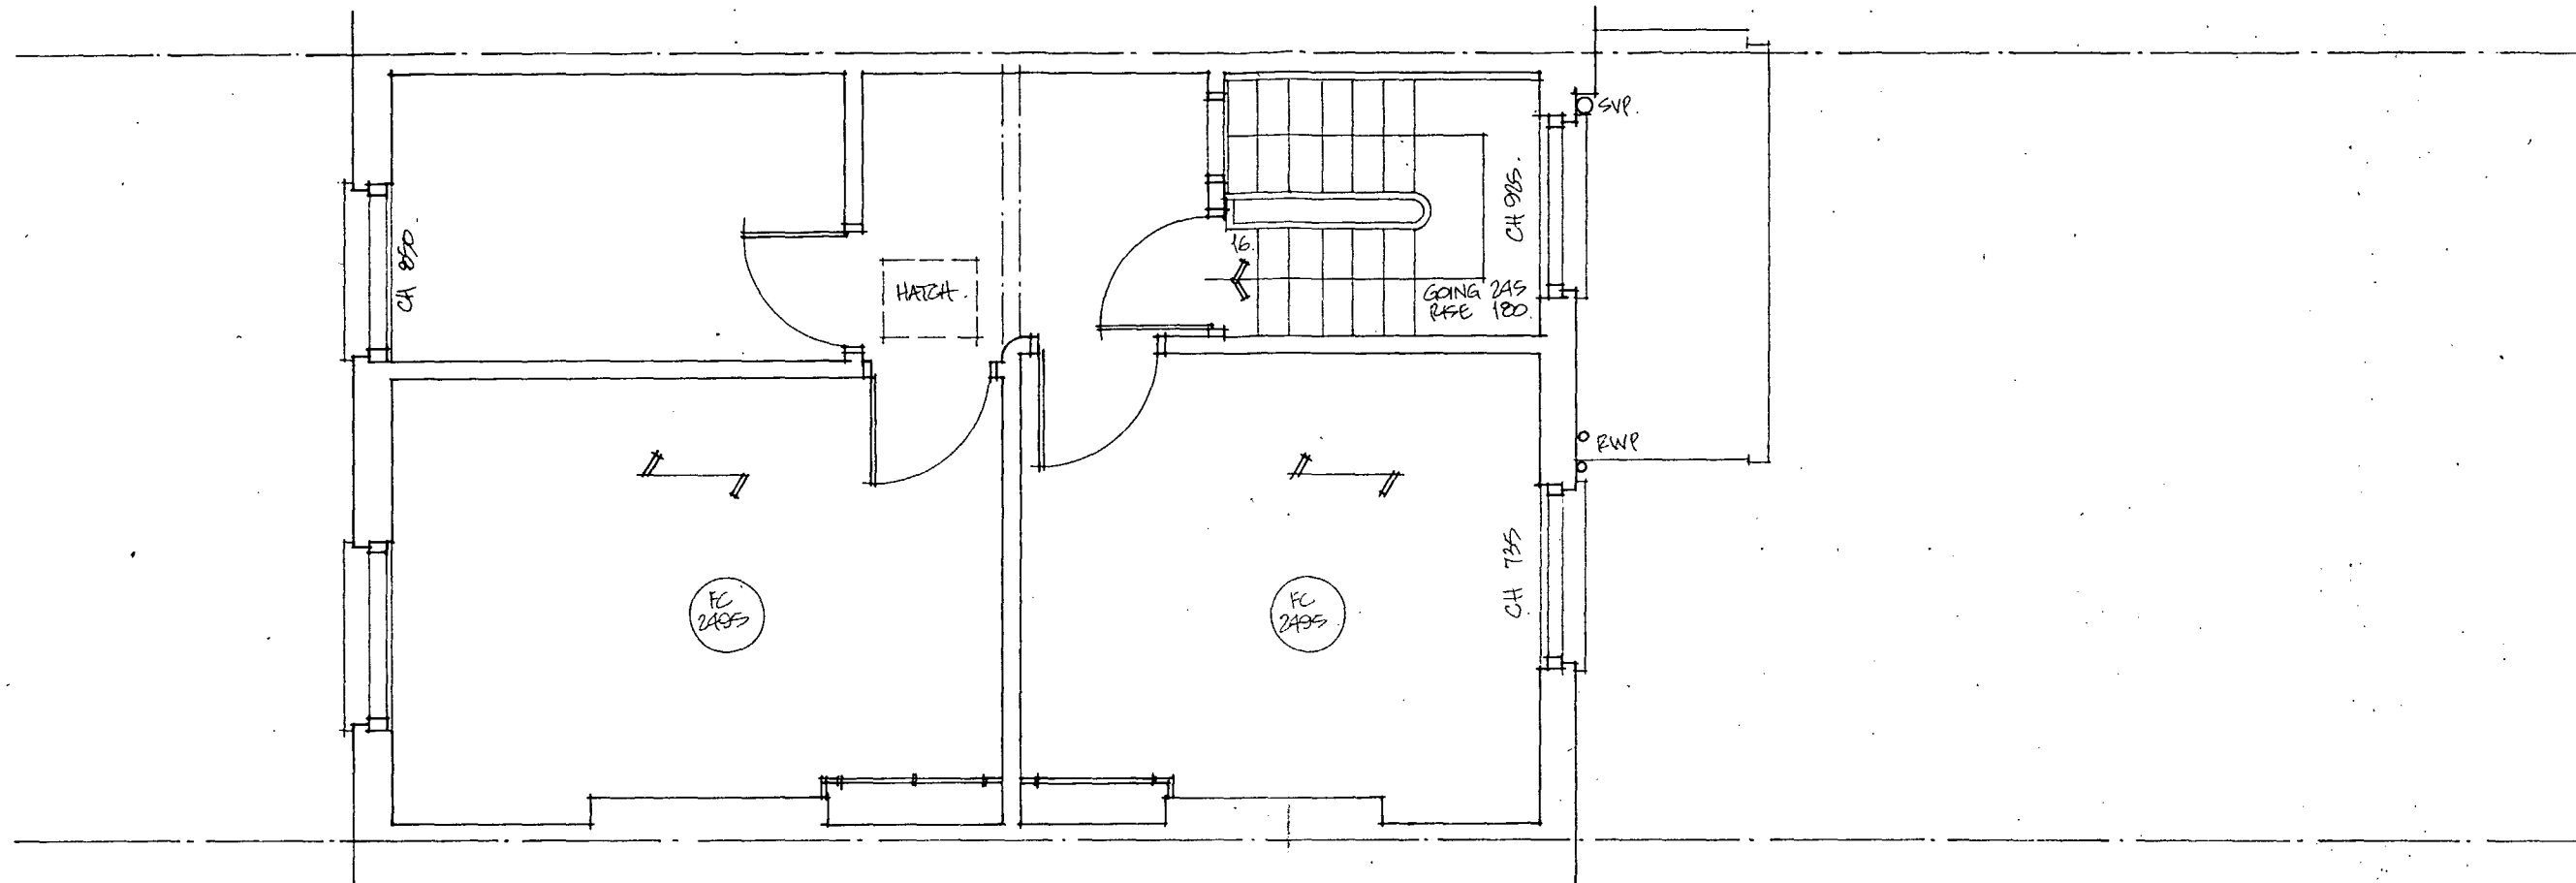

LONDON BOROUGH OF CAMDEN  
 TOWN AND COUNTRY PLANNING ACTS  
 - 8 DEC 1988  
 PLANS ~~NOT APPROVED~~ APPROVED  
 ON BEHALF OF THE COUNCIL

THIRD FLOOR PLAN AS EXISTING.  
 62 FALKLAND ROAD, NWS.  
 ST. PANCRAS HOUSING ASSOCIATION.  
 1:50 SEPT. 88.  
 MORGAN & GRZEGORCZYK  
 ARCHITECTS  
 24 STANMER STREET LONDON SW11 3EC 01 223 5706  
 DRAWING NO 62 FR/160/17

LONDON BOROUGH OF CAMDEN  
PLANNING AND TRANSPORT  
DEPARTMENT  
22 SEP 1988  
RECEIVED

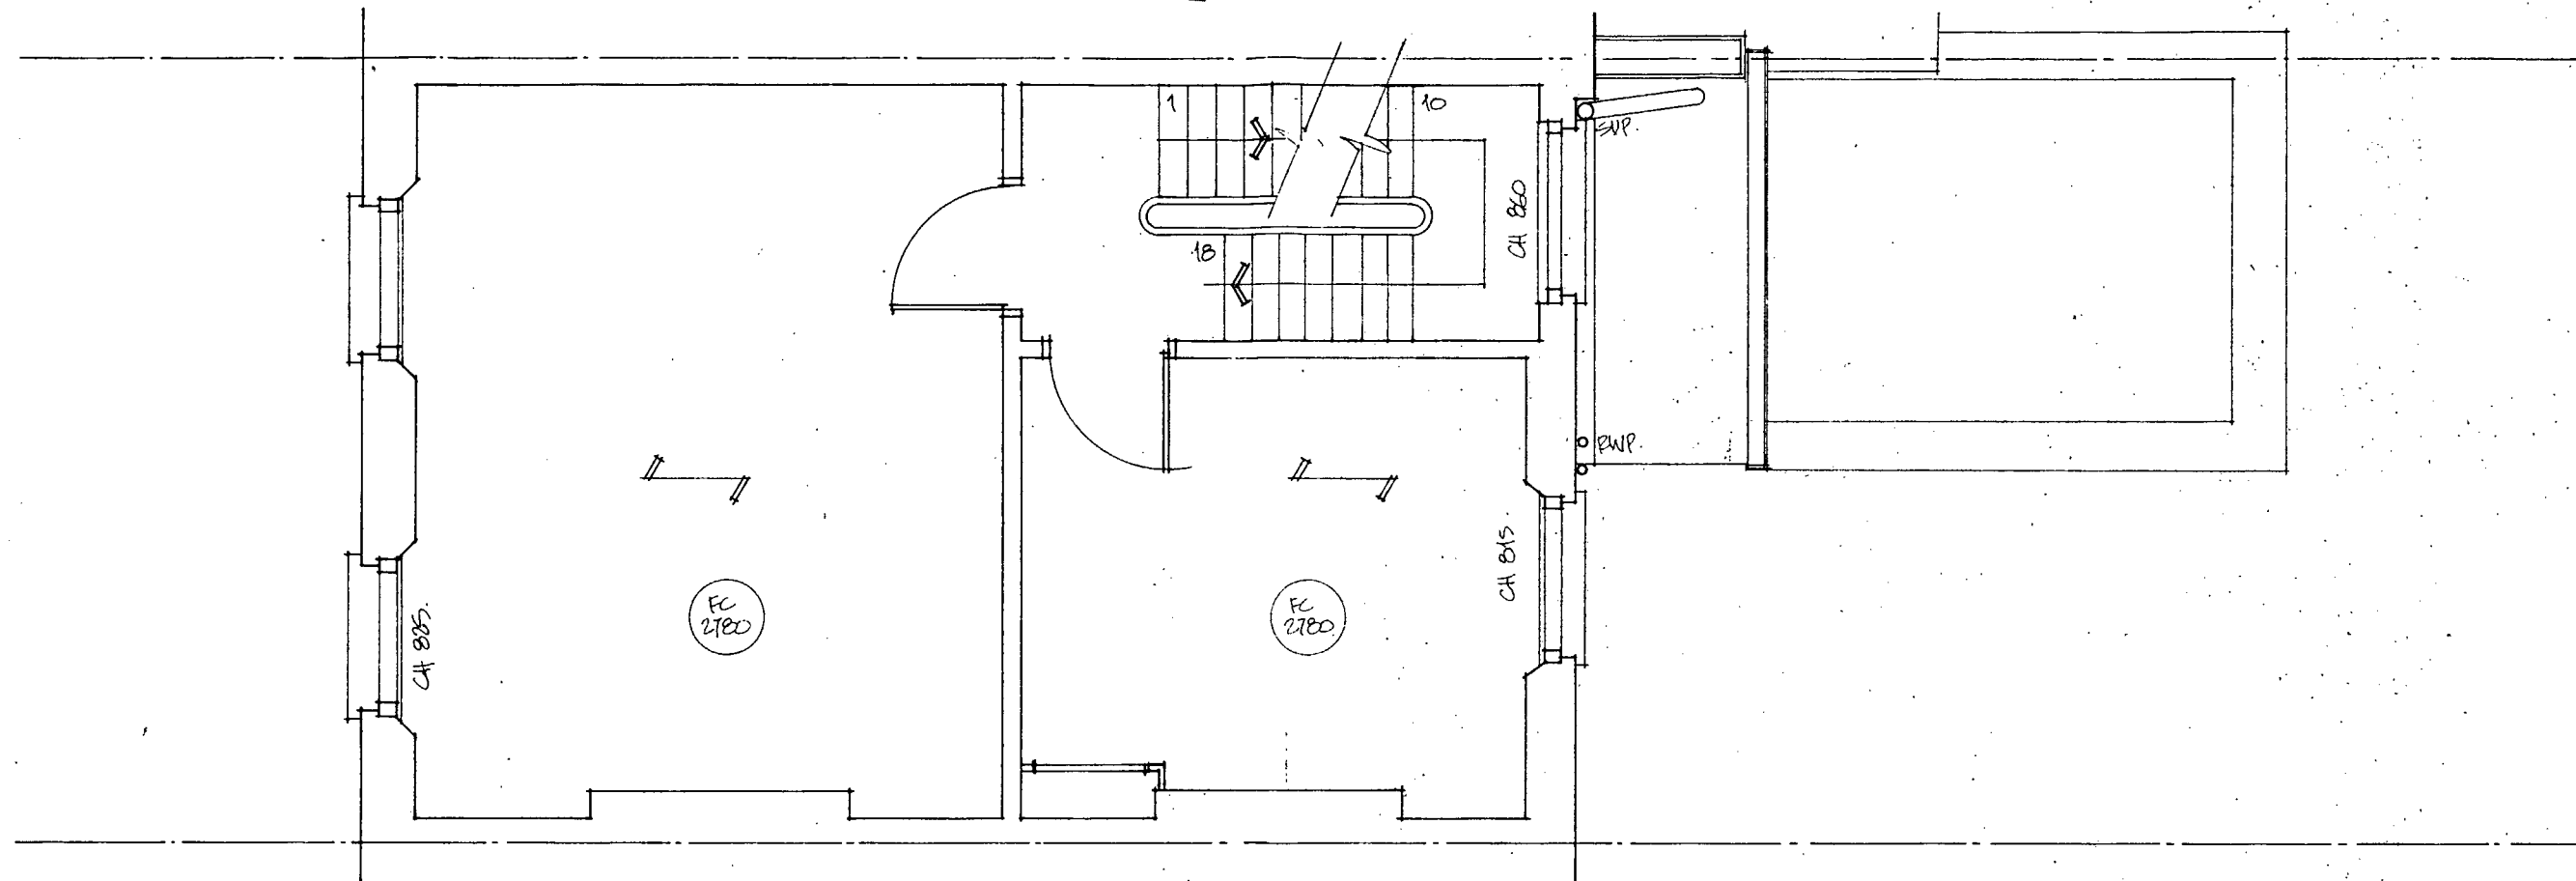

LONDON BOROUGH OF CAMDEN  
TOWN AND COUNTRY PLANNING ACTS  
- 8 DEC 1988  
APPROVED  
PLANS ~~NOT APPROVED~~  
ON BEHALF OF THE COUNCIL

TP 8802526

SECOND FLOOR PLAN AS EXISTING.

62 FALKLAND ROAD, NWS.

ST. PANCRAS HOUSING ASSOCIATION


1:50 SEPT. 88

MORGAN & GRZEGORCZYK  
ARCHITECTS

24 STAMMER STREET LONDON SW11 3EG 01 221 6705

DRAWING NO. 62 FR / 160 / 16.

LONDON BOROUGH OF CAMDEN  
PLANNING AND TRANSPORT  
DEPARTMENT  
22 SEP 1988  
RECEIVED

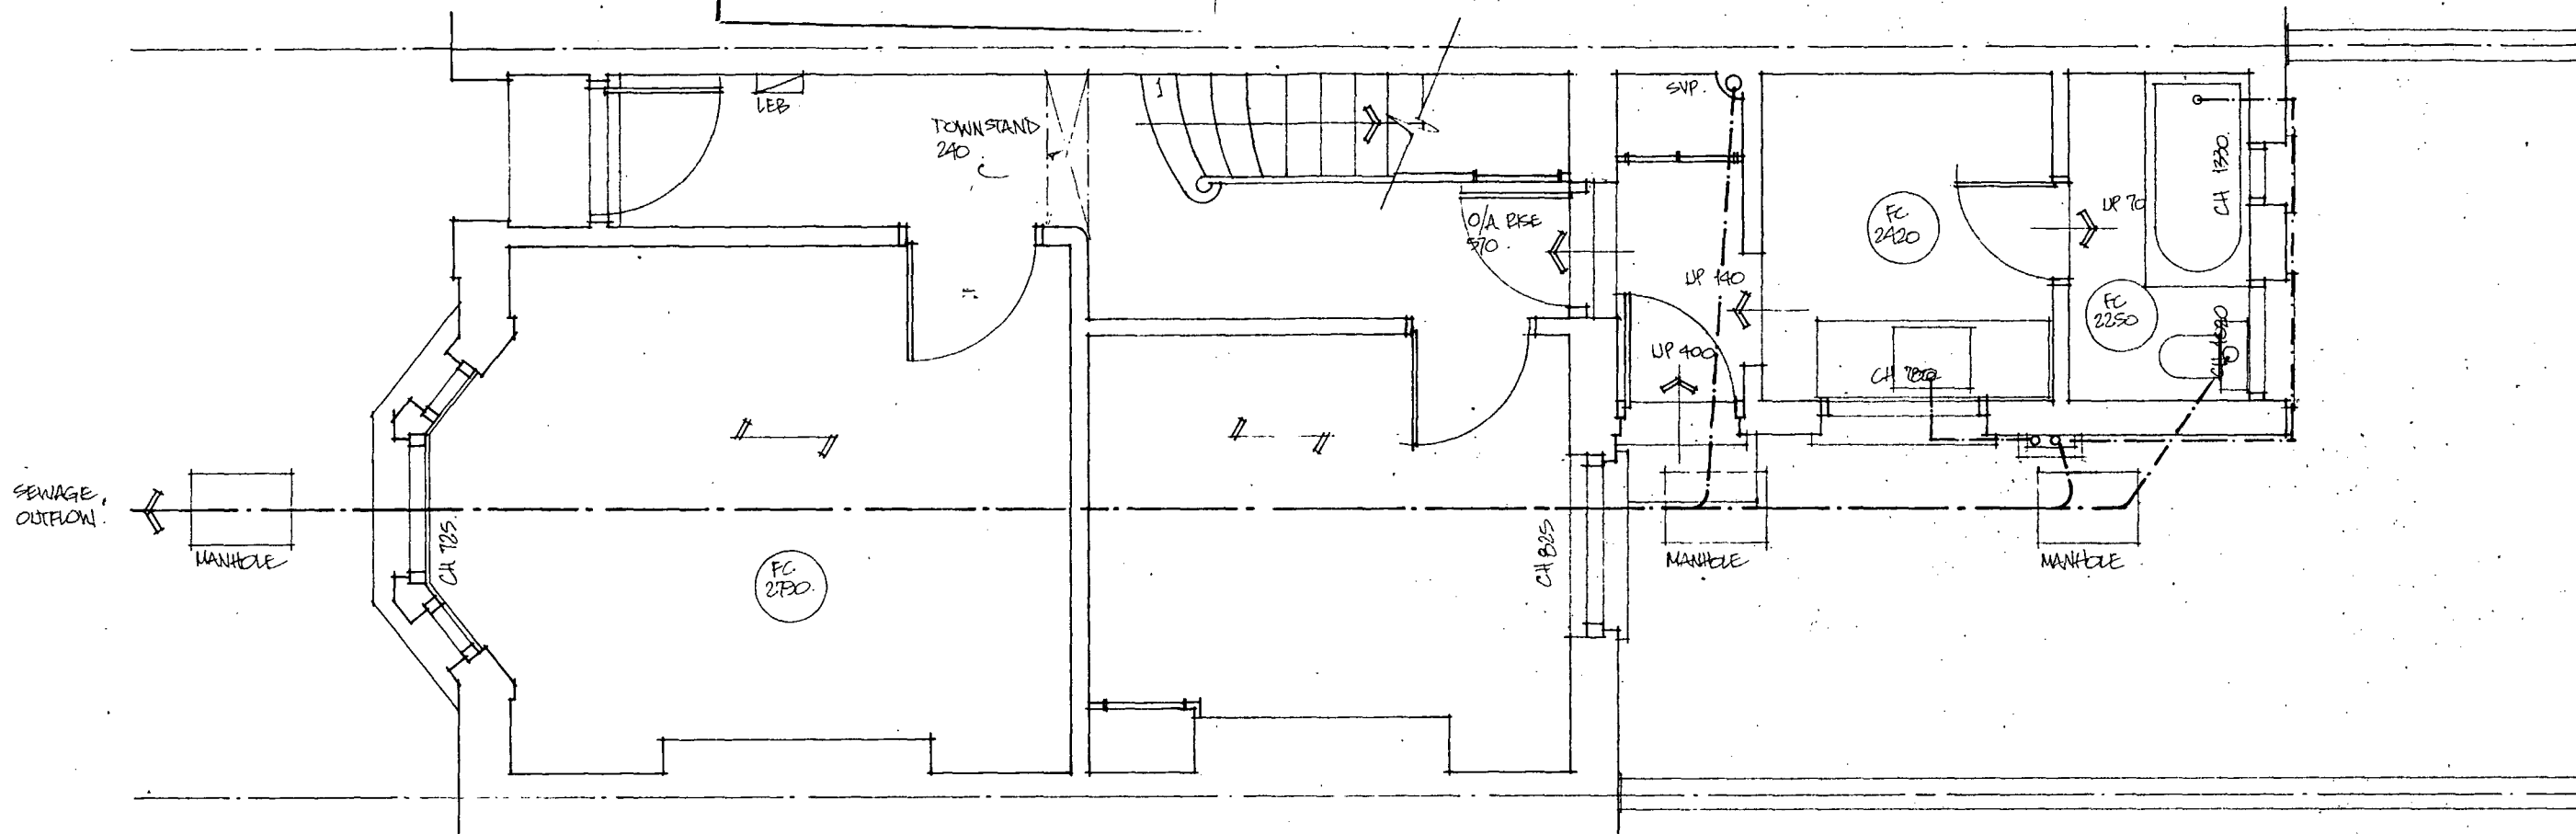

LONDON BOROUGH OF CAMDEN  
TOWN AND COUNTRY PLANNING ACTS  
- 8 DEC 1988  
PLANS ~~NOT APPROVED~~ APPROVED  
ON BEHALF OF THE COUNCIL

TP 8802526

GROUND FLOOR PLAN AS EXISTING

62 FALKLAND ROAD, NWS.

ST. PANCRAS HOUSING ASSOCIATION


1:50 SEPT. 88.

MORGAN & GRZEGORCZYK  
ARCHITECTS

2A STANMER STREET LONDON SW11 3EG 01 223 6706

DRAWING NO 62 FR 160/14

LONDON BOROUGH OF CAMDEN  
PLANNING AND TRANSPORT  
DEPARTMENT  
22 SEP 1988  
RECEIVED

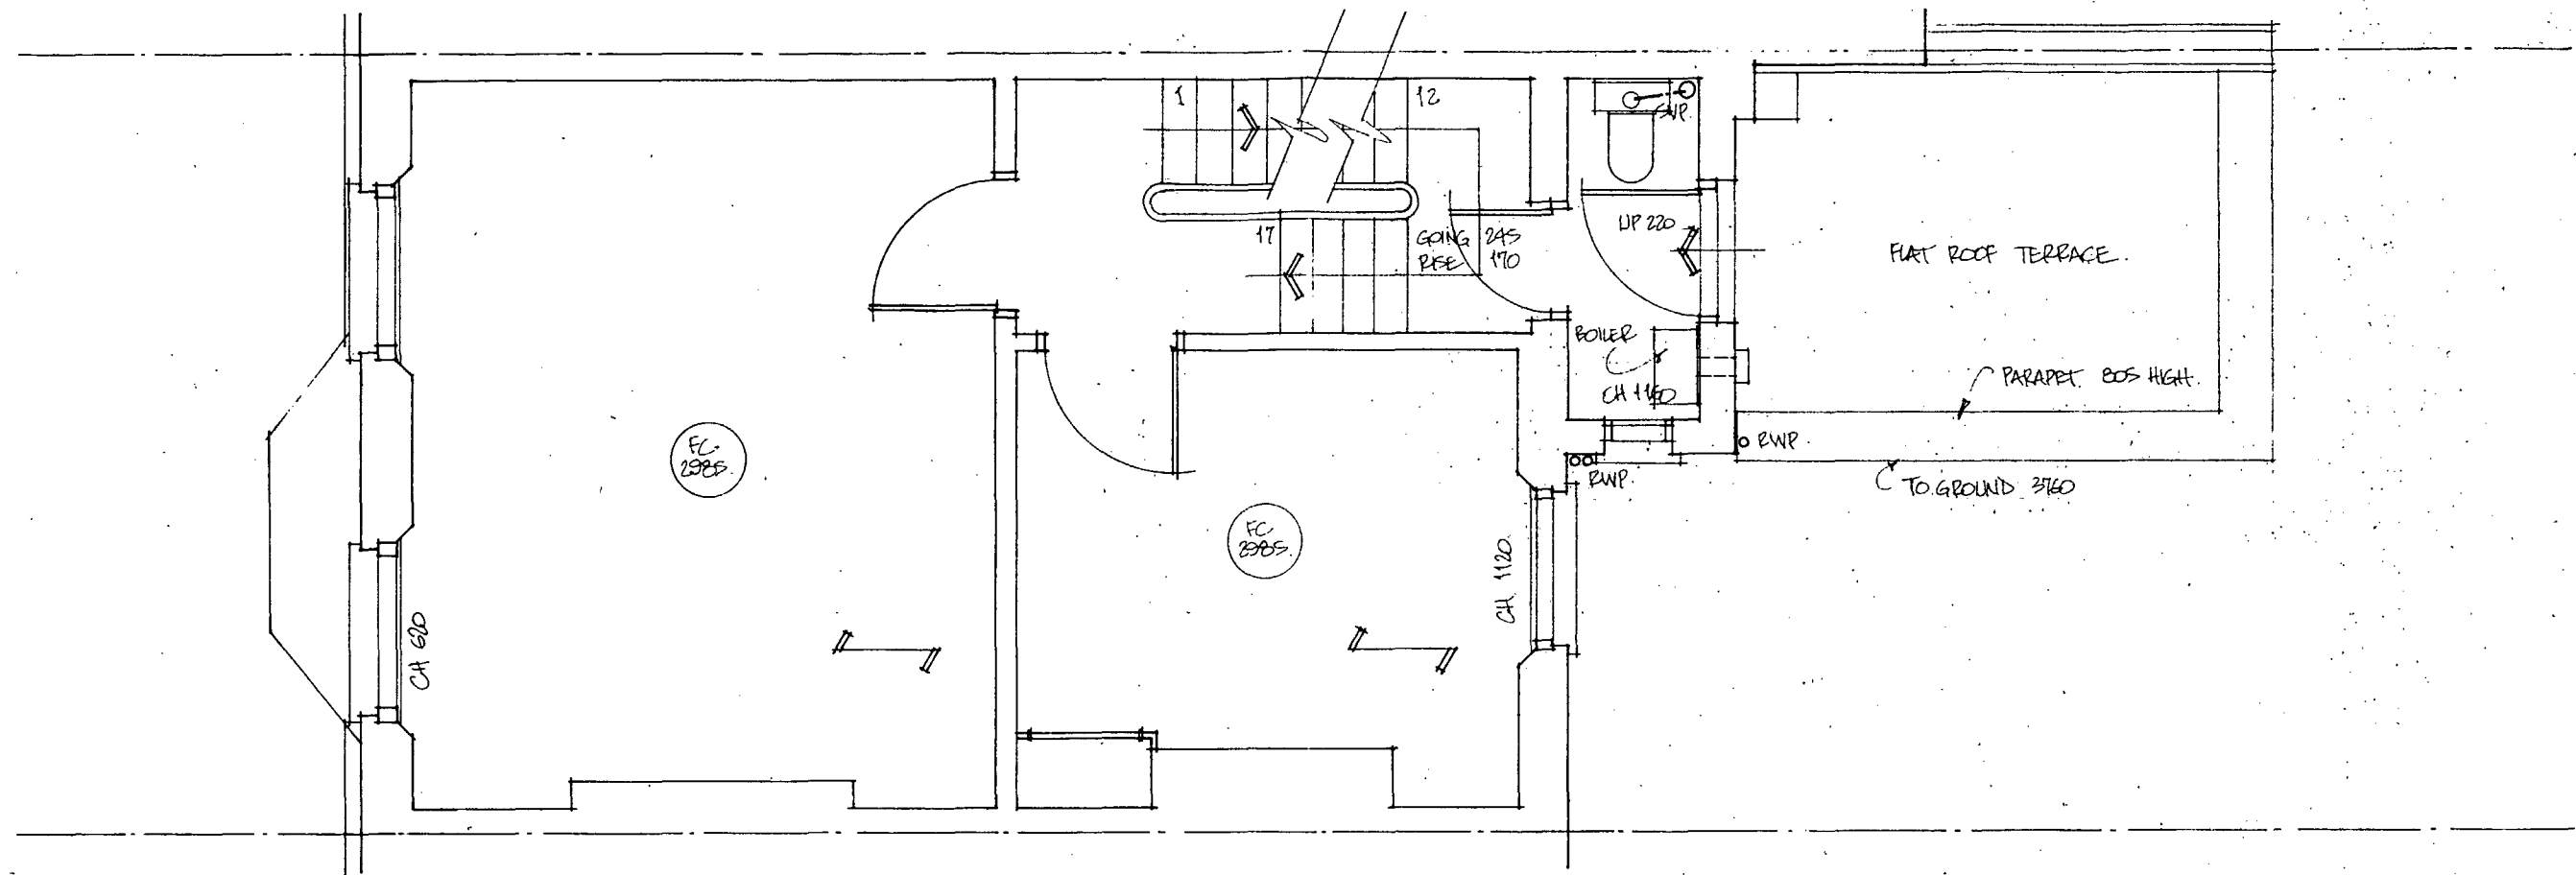

LONDON BOROUGH OF CAMDEN  
TOWN AND COUNTRY PLANNING ACTS  
- 8 DEC 1988  
PLANS ~~NOT APPROVED~~ APPROVED  
ON BEHALF OF THE COUNCIL

TP 8802526

FIRST FLOOR PLAN AS EXISTING

62 FAULKLAND ROAD, N.W.5.


ST. PANCRAS HOUSING ASSOCIATION

1:50 SEPT. 88

MORGAN & GRZEGORCZYK  
ARCHITECTS

2A STAMMER STREET LONDON SW11 3EG 01 223 6706

DRAWING NO 62 FR/160/15

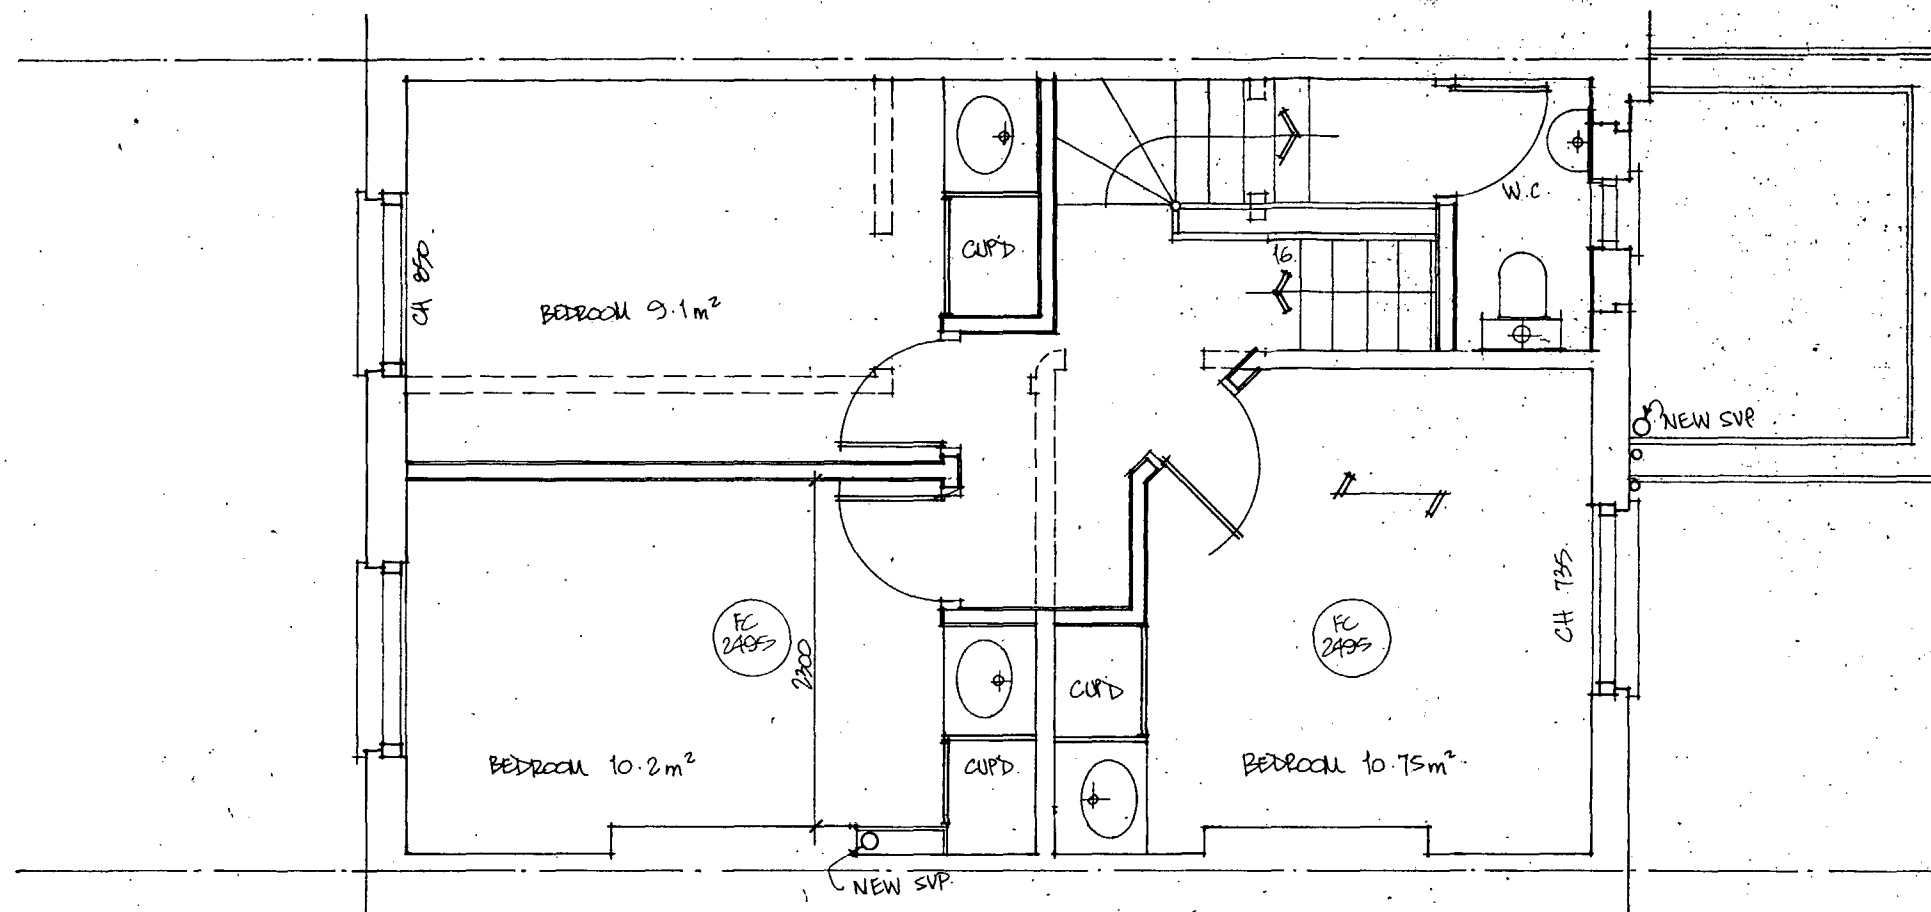

LONDON BOROUGH OF CAMDEN  
TOWN AND COUNTRY PLANNING ACTS  
- 8 DEC 1988  
PLANS ~~NOT APPROVED~~ APPROVED  
ON BEHALF OF THE COUNCIL

TP 8802526

LONDON BOROUGH OF CAMDEN  
PLANNING AND TRANSPORT  
DEPARTMENT  
22 SEP 1988  
RECEIVED

THIRD FLOOR PLAN AS PROPOSED (D)

62 FALKLAND ROAD, NWS.


ST. PANCRAS HOUSING ASSOCIATION

1:50 SEPT. 88

MORGAN & GRZEGORCZYK  
ARCHITECTS

24 STAMMEN STREET LONDON SW11 3EC 01 223 6706

DRAWING NO. 62.FP/160/25

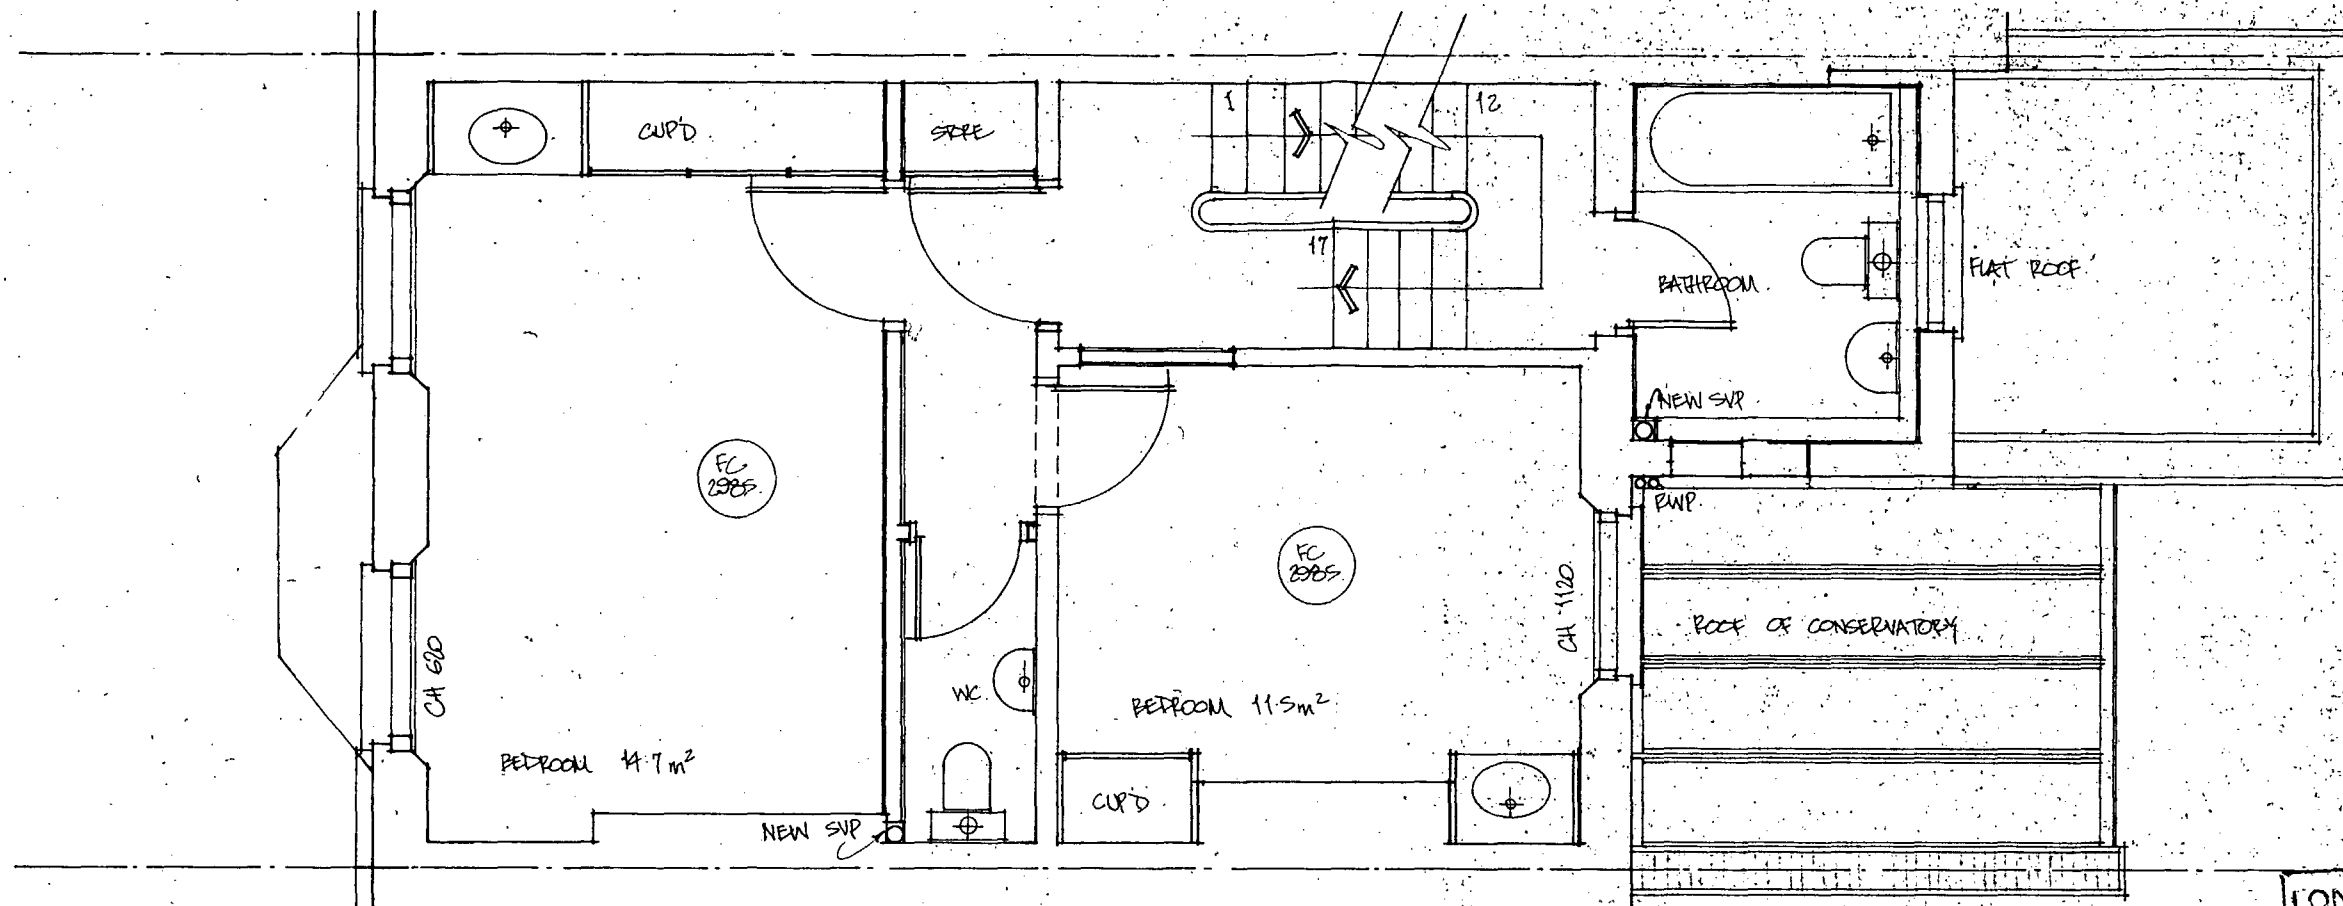

LONDON BOROUGH OF CAMDEN  
TOWN AND COUNTRY PLANNING ACTS  
- 8 DEC 1988  
PLANS ~~NOT APPROVED~~ APPROVED  
ON BEHALF OF THE COUNCIL

FP 8802526

LONDON BOROUGH OF CAMDEN  
PLANNING AND TRANSPORT  
DEPARTMENT  
21 SEP 1988  
RECEIVED

FIRST FLOOR PLAN AS PROPOSED (D)

62 FAULKLAND ROAD NW5


ST. PANCRAS HOUSING ASSOCIATION

1:50 SEPT 88

MORGAN & GRZEGORCZYK  
ARCHITECTS

2A STANMER STREET LONDON SW11 3EG 01 223 6706

DRAWING NO 62-FR/160/23

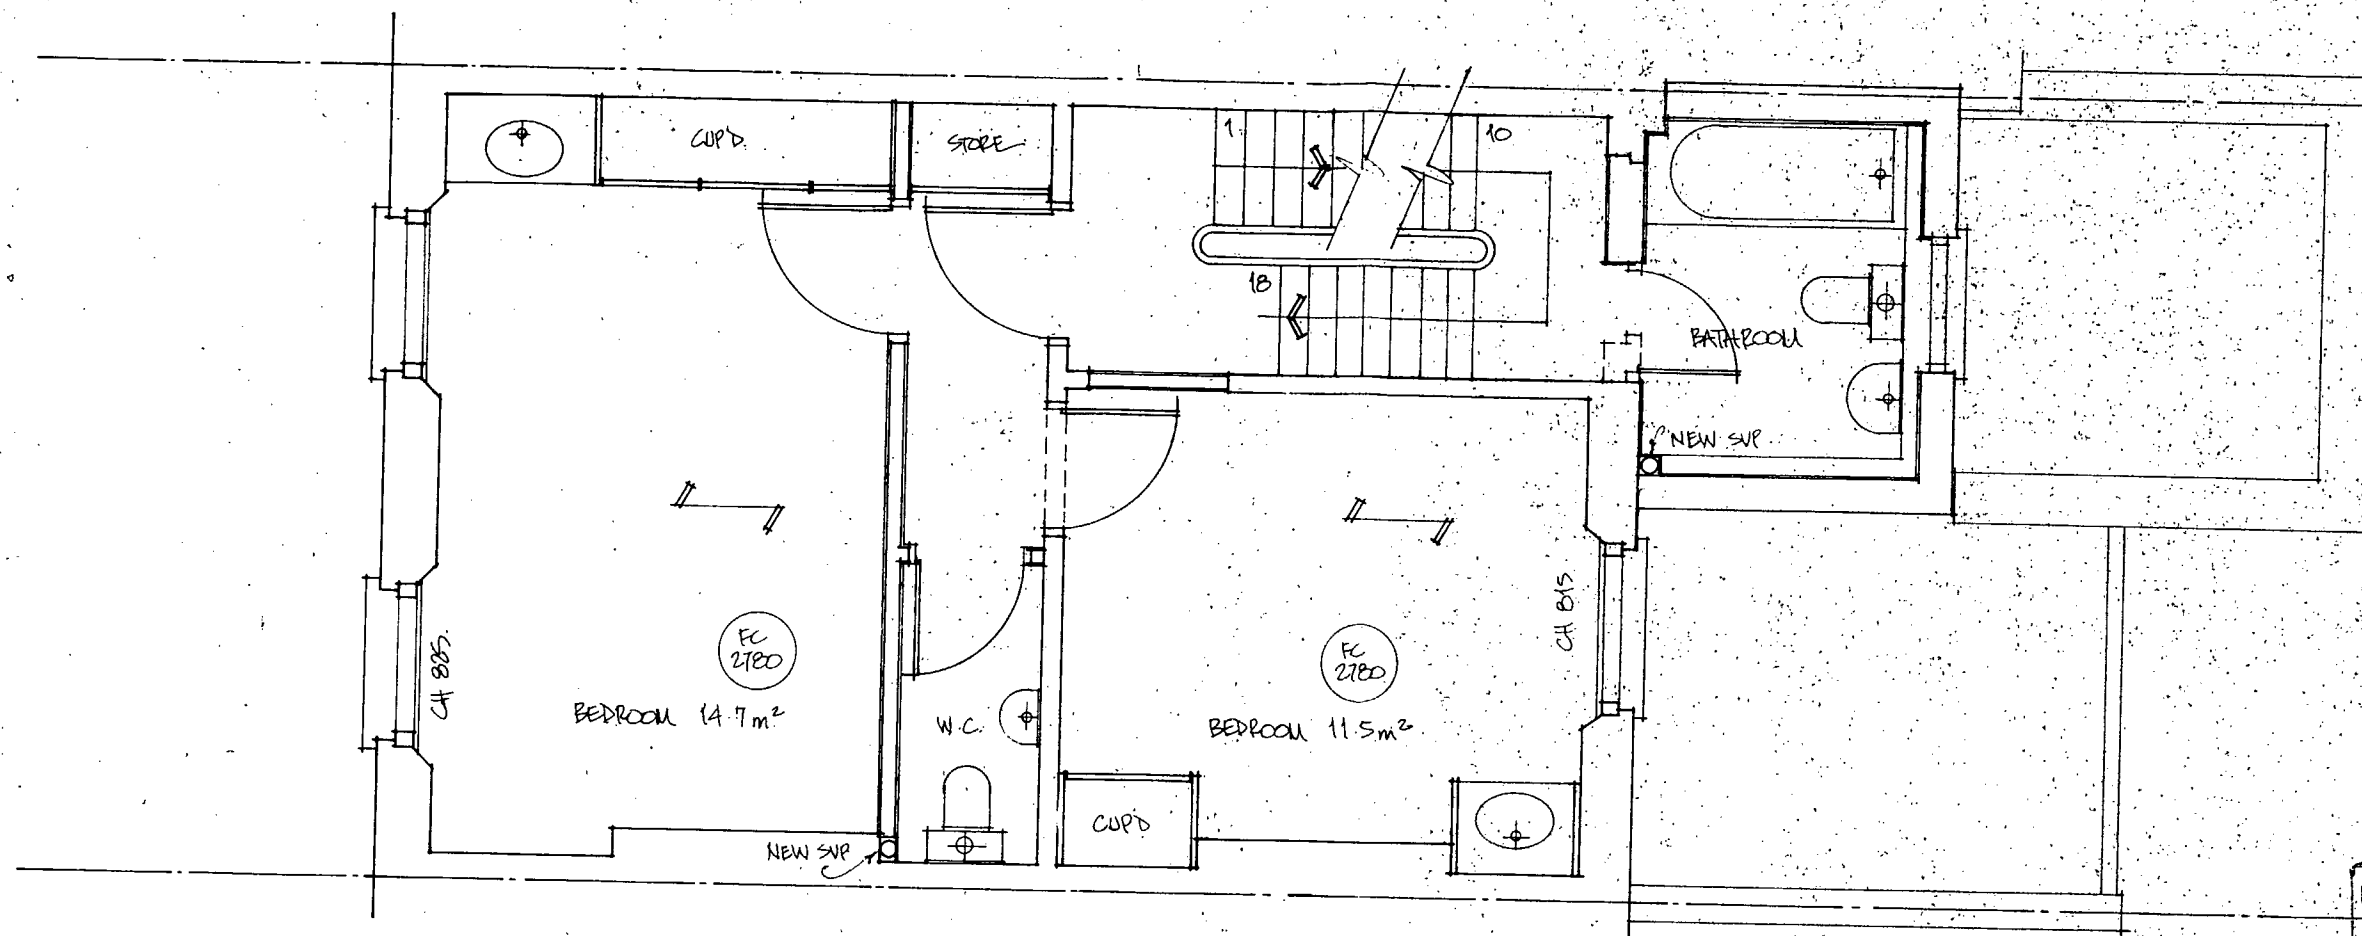

LONDON BOROUGH OF CAMDEN  
TOWN AND COUNTRY PLANNING ACTS  
- 8 DEC 1988  
PLANS ~~NOT APPROVED~~ APPROVED  
ON BEHALF OF THE COUNCIL

TP 8802526

LONDON BOROUGH OF CAMDEN  
PLANNING AND TRANSPORT  
DEPARTMENT  
21 SEP 1988  
RECEIVED

SECOND FLOOR PLAN AS PROPOSED (D)

62 FALKLAND ROAD, N.W.5


ST. PANCRAS HOUSING ASSOCIATION

1:50 SEPT 88

MORGAN & GRZEGORCZYK  
ARCHITECTS

2A STANMER STREET LONDON SW11 3EG 01 223 6706

DRAWING NO 62 FP/160/24

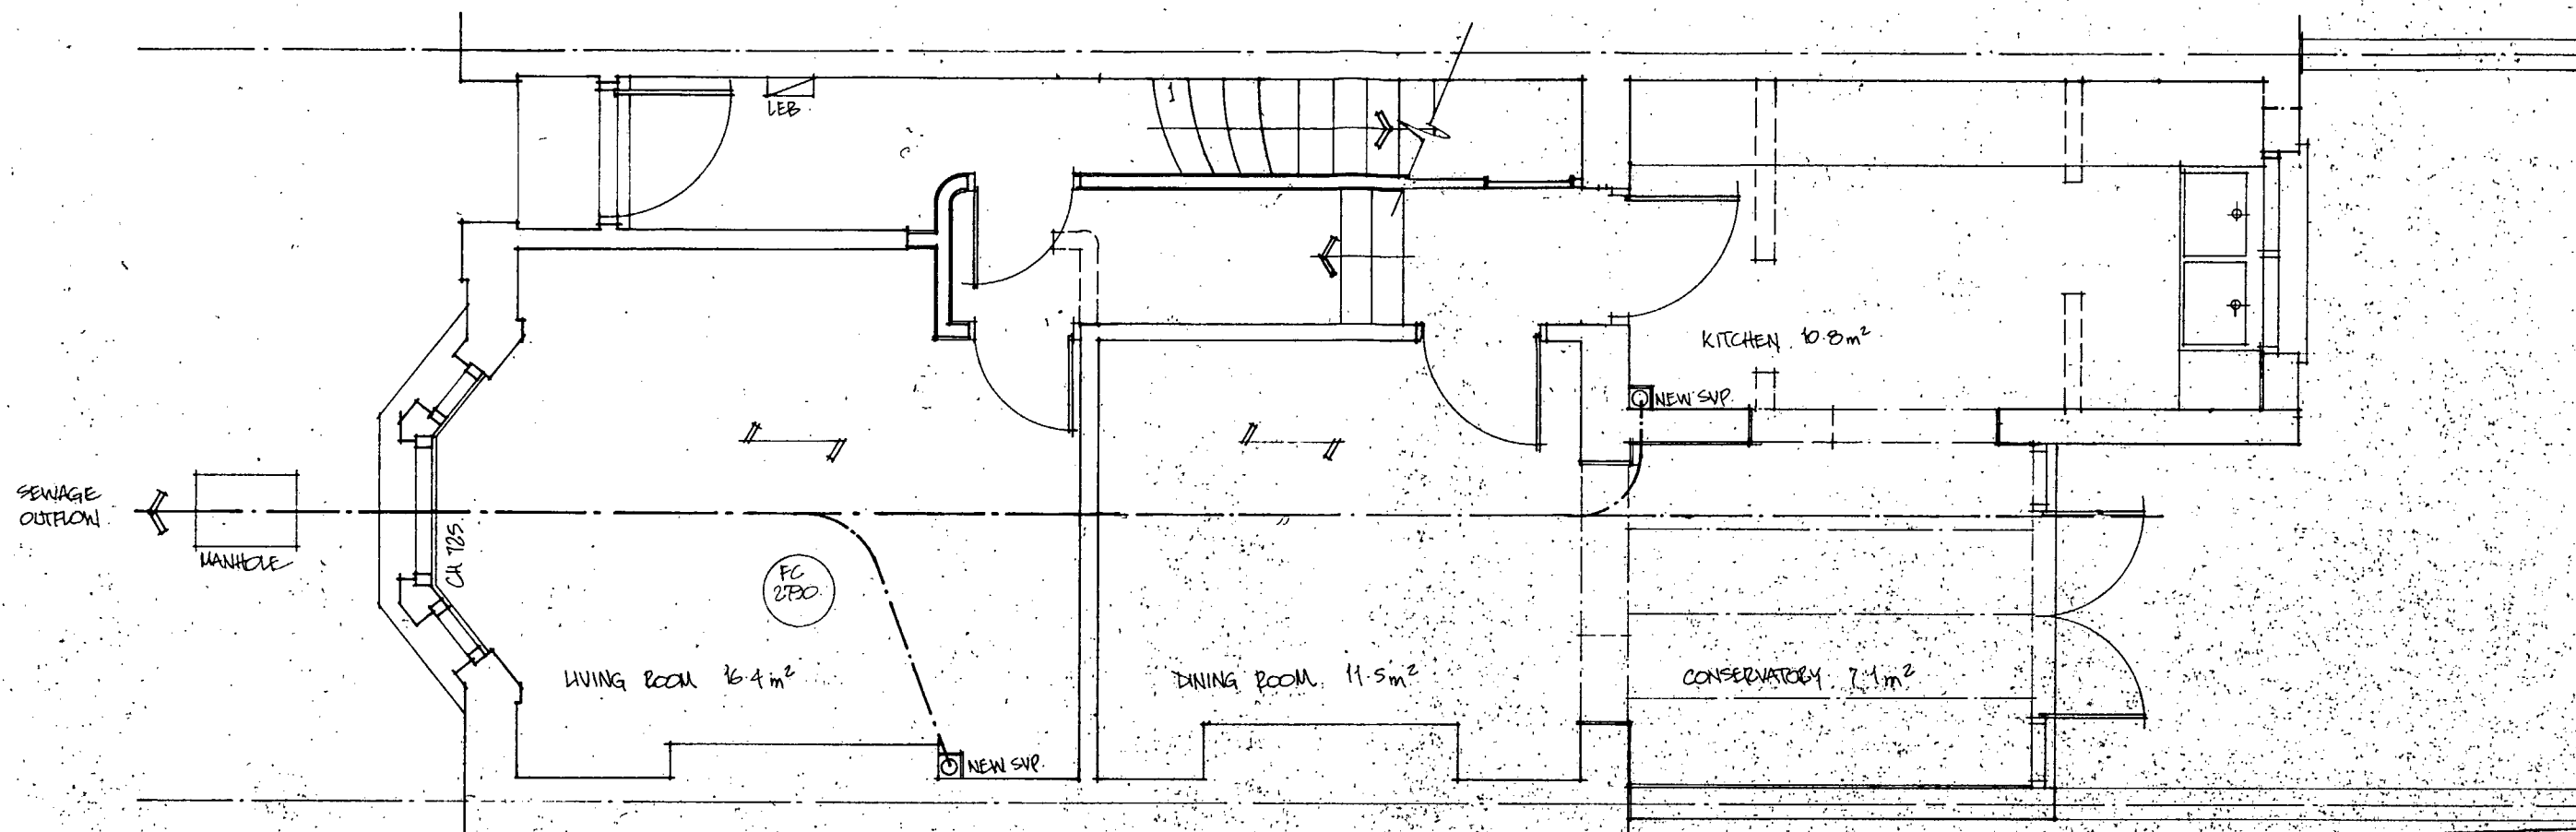

LONDON BOROUGH OF CAMDEN  
TOWN AND COUNTRY PLANNING ACTS  
- 8 DEC 1988  
PLANS ~~NOT APPROVED~~ APPROVED  
ON BEHALF OF THE COUNCIL

TP 88 02526

GROUND FLOOR PLAN AS PROPOSED (LD)

62, FALKLANDS ROAD, N.W.5

ST. PANCRA'S HOUSING ASSOCIATION



150 SEPT 88

MORGAN & GRZEGORCZYK  
ARCHITECTS

2A STANMER STREET LONDON SW11 3EG 01 223 6706

DRAWING NO 62 PR/160/22

LONDON BOROUGH OF CAMDEN  
PLANNING AND TRANSPORT  
DEPARTMENT  
21 SEP 1988  
RECEIVED

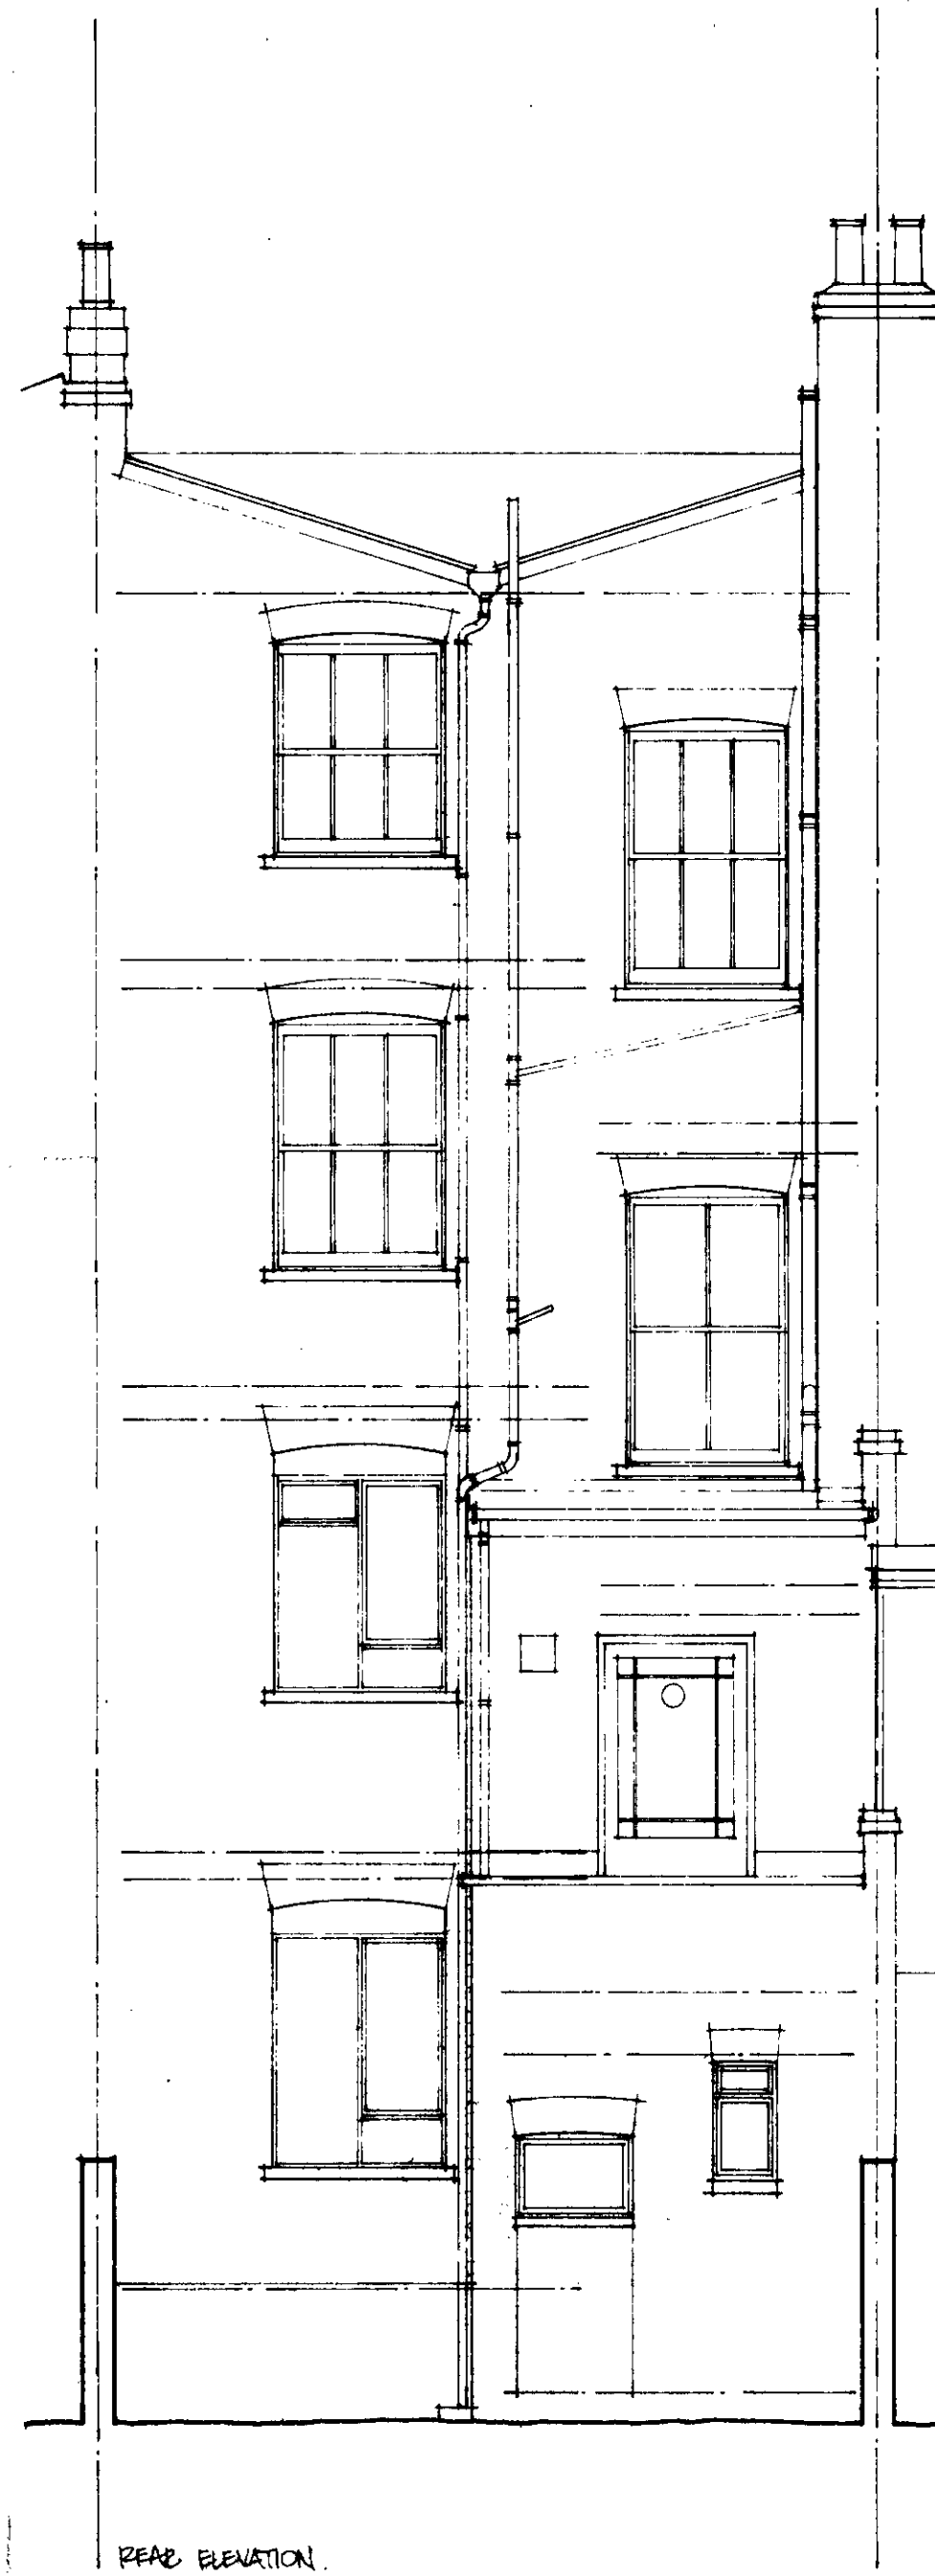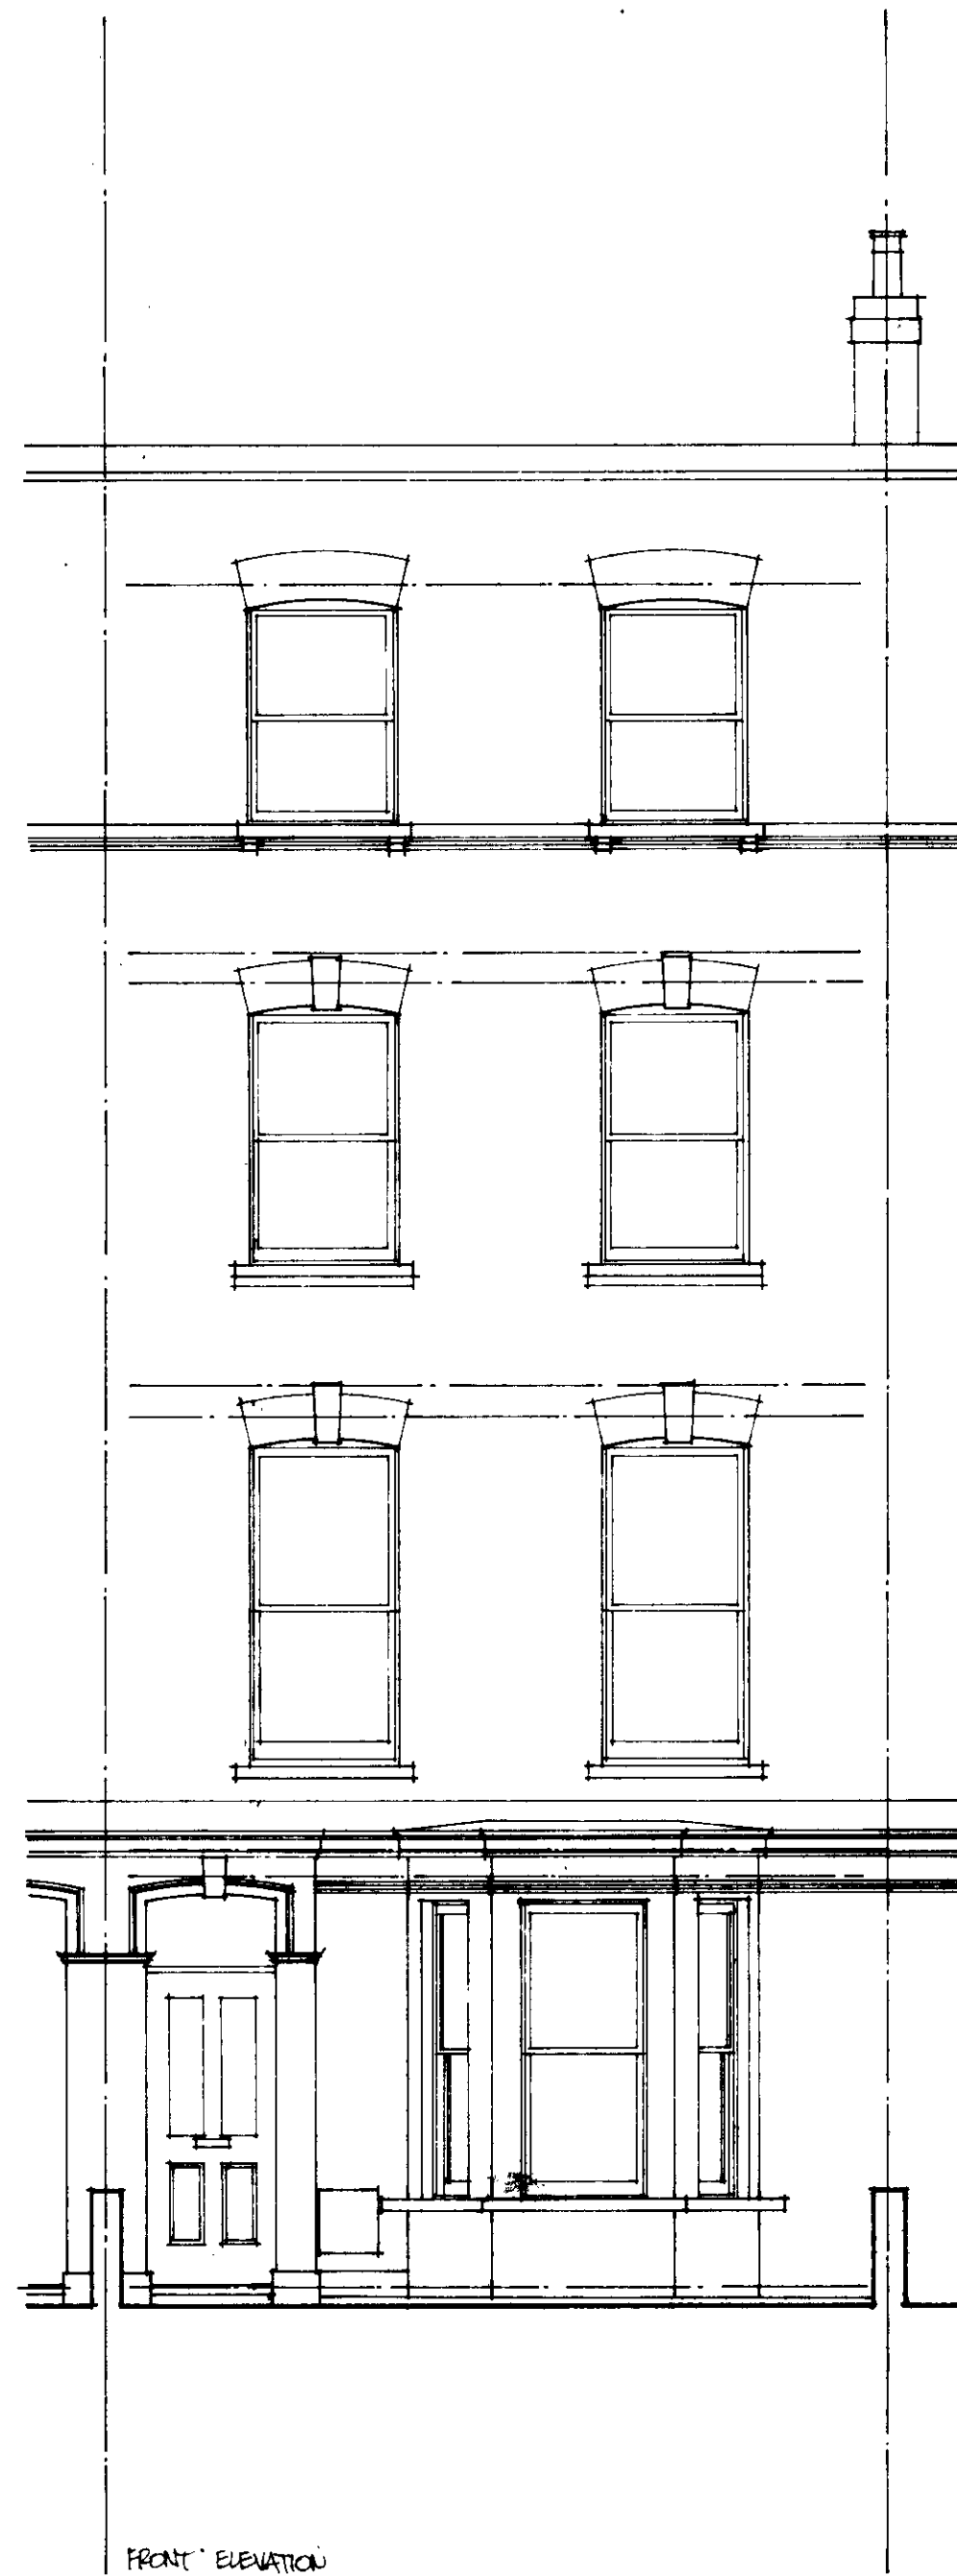

LONDON BOROUGH OF CAMDEN  
PLANNING AND TRANSPORT  
DEPARTMENT  
22 SEP 1988  
RECEIVED

TP 8802526

LONDON BOROUGH OF CAMDEN  
TOWN AND COUNTRY PLANNING ACTS  
- 8 DEC 1988  
PLANS ~~NOT APPROVED~~ APPROVED  
ON BEHALF OF THE COUNCIL

FRONT & REAR ELEVATION AS EXISTING

62 FAULKLAND ROAD, NW 5.


ST. PANCRAS HOUSING ASSOCIATION

1.50 SEPT. 88


MORGAN & GRZEGORCZYK  
ARCHITECTS

2A STAMMER STREET LONDON SW11 3EG 01 223 6706

DRAWING NO. 62 FR/160/18

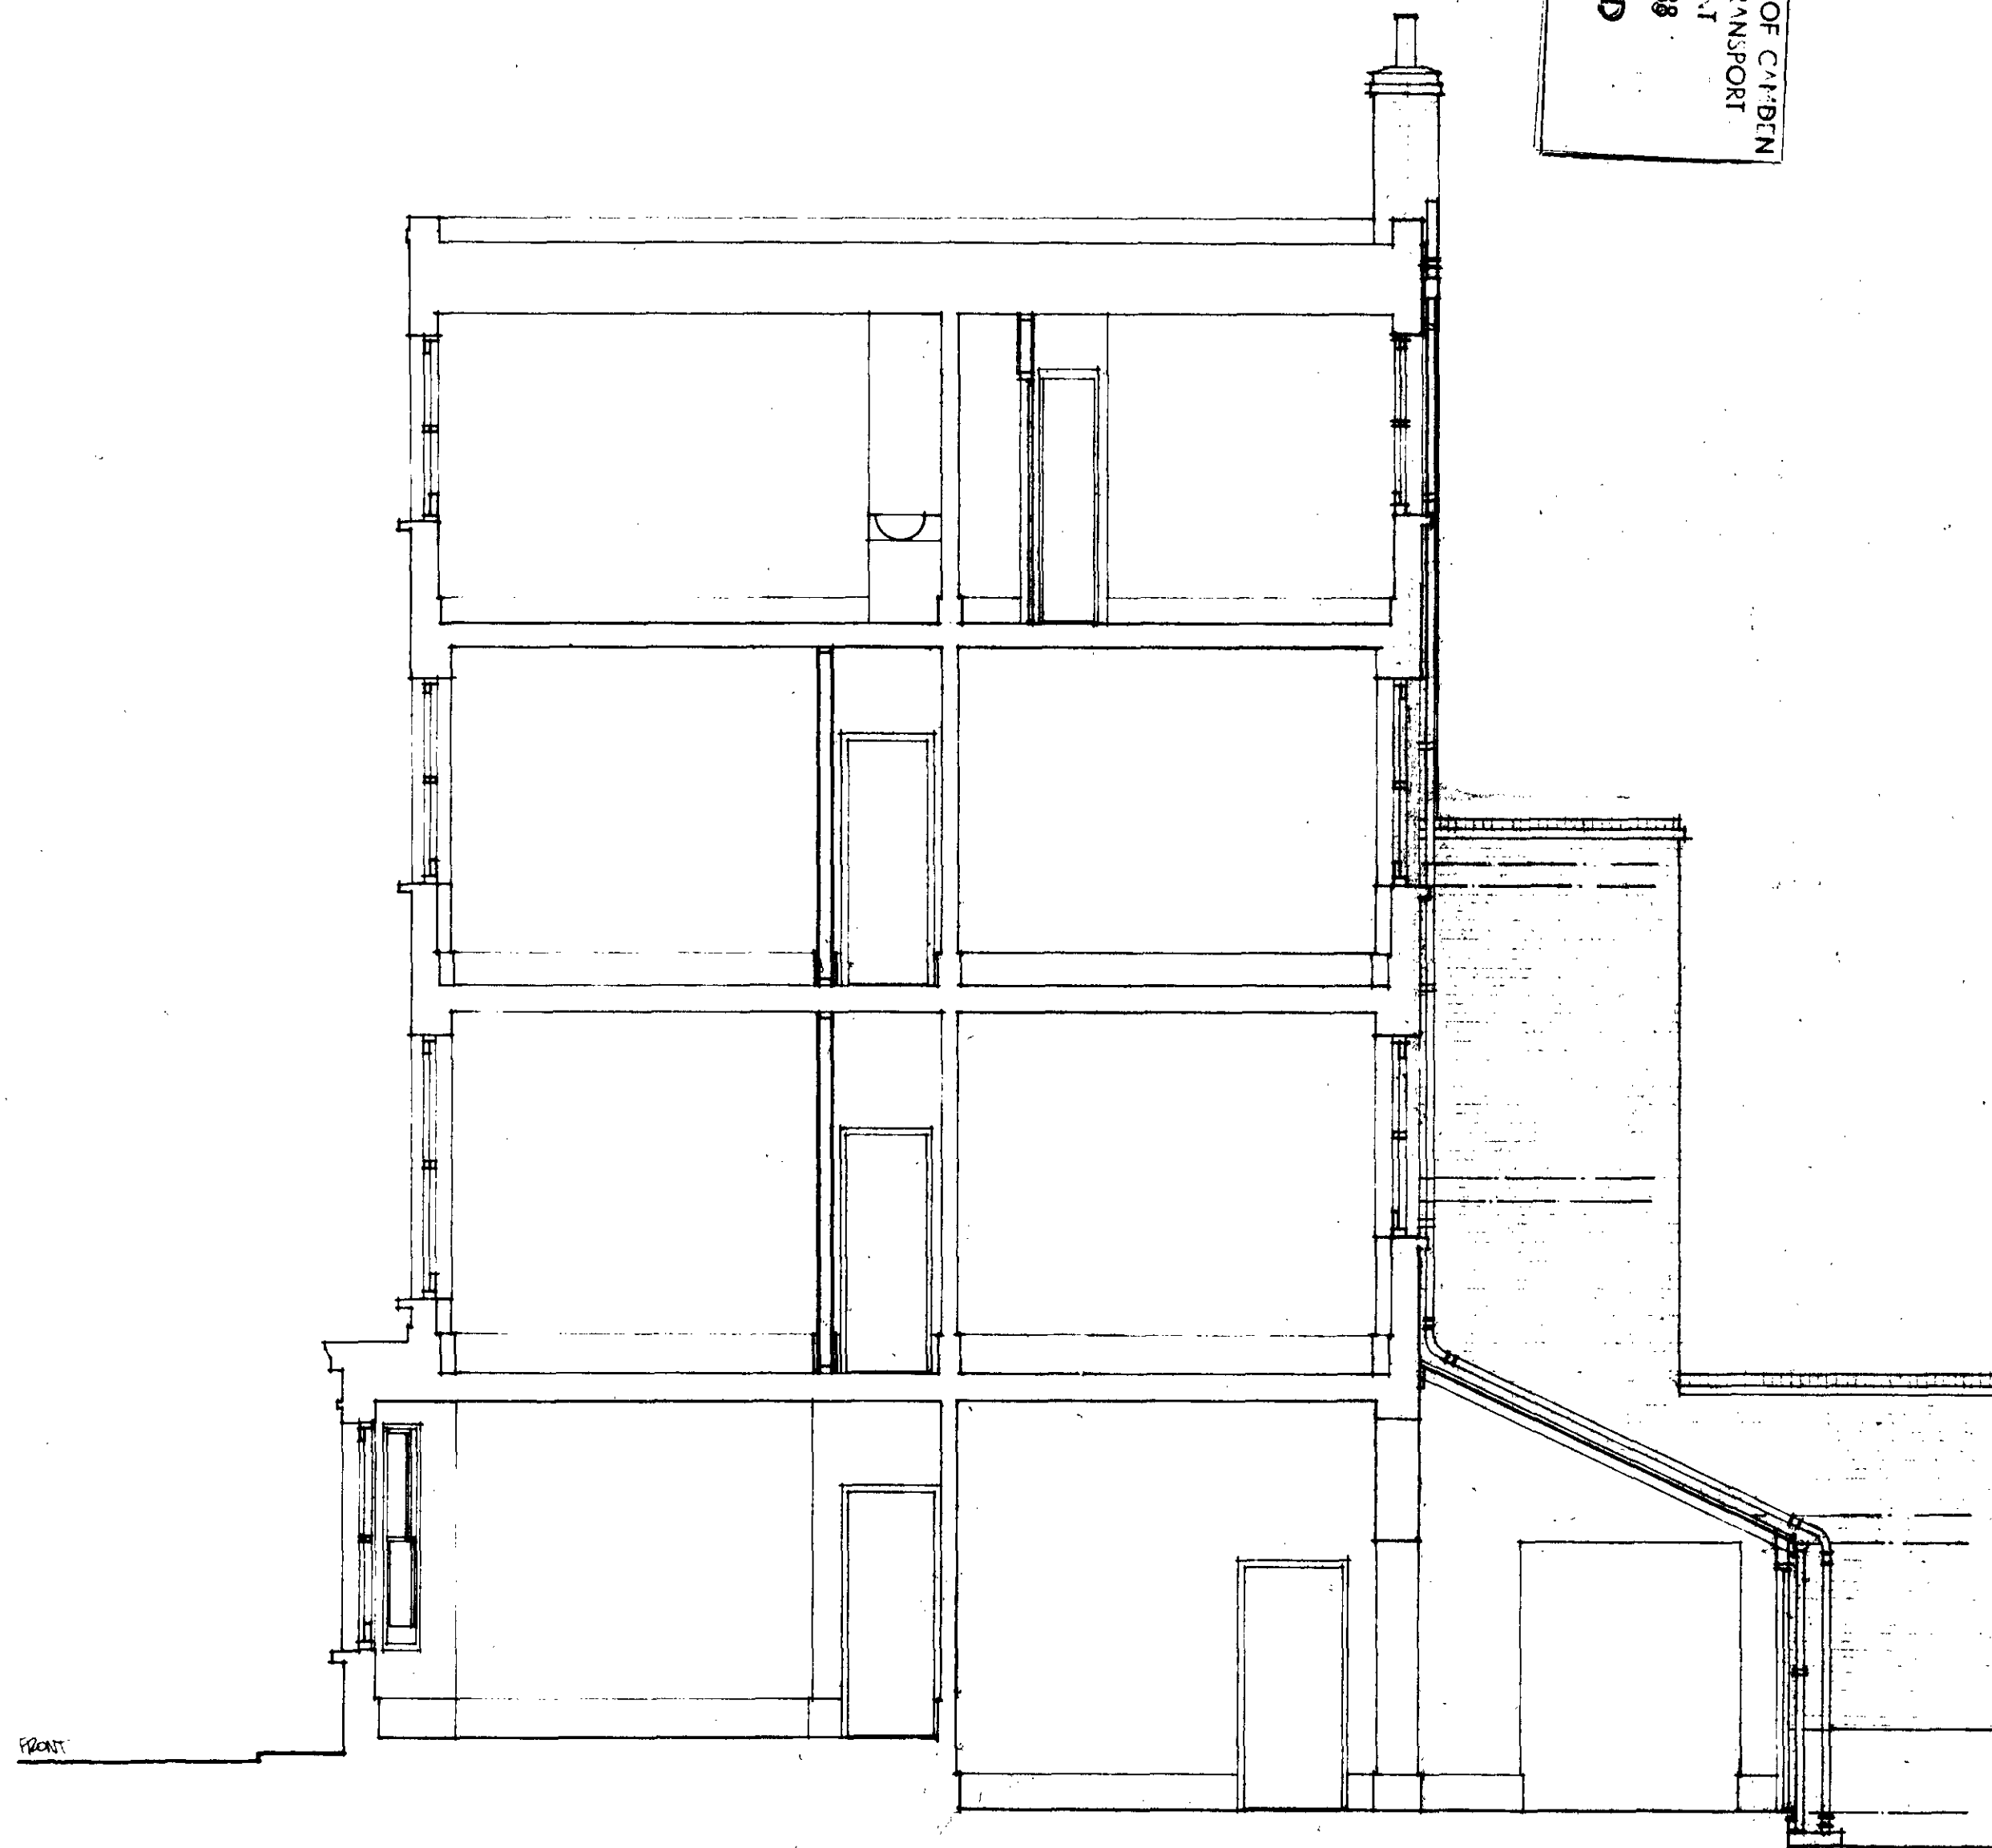

LONDON BOROUGH OF CAMDEN  
PLANNING AND TRANSPORT  
DEPARTMENT  
22 SEP 1988  
RECEIVED

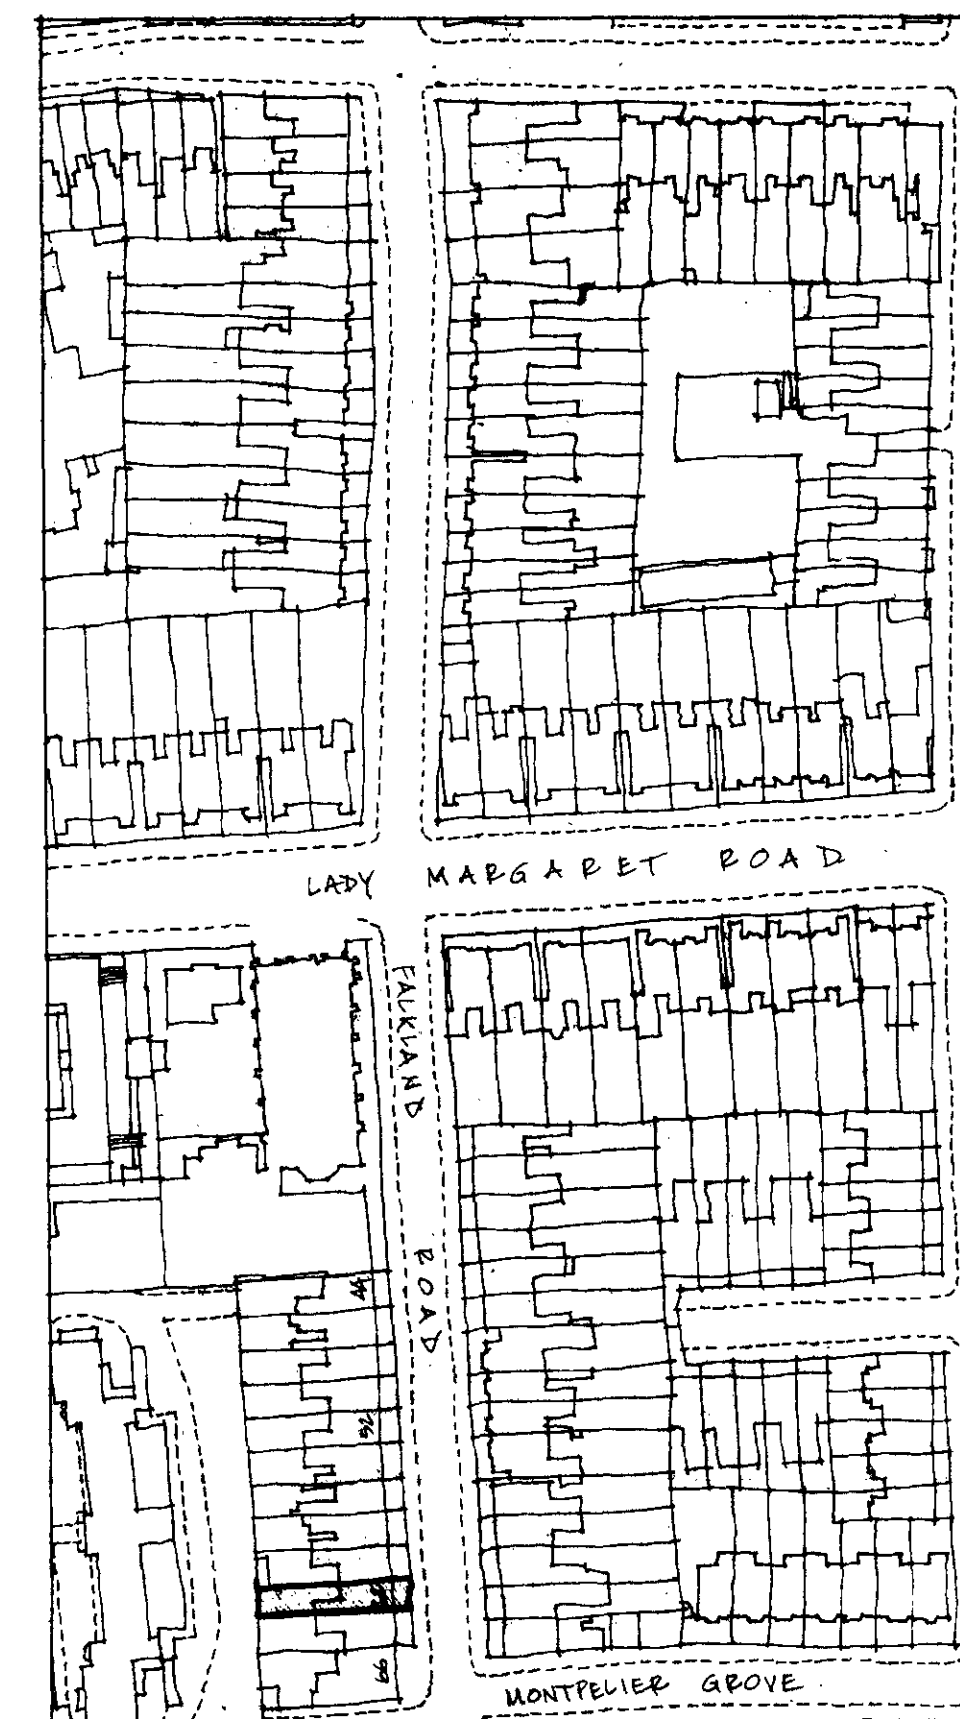

SITE LOCATION PLAN SCALE 1:1250 (SITE SHADED)

LONDON BOROUGH OF CAMDEN  
TOWN AND COUNTRY PLANNING ACTS  
- 8 DEC 1988  
APPROVED  
PLANS FOR THE COUNCIL  
ON BEHALF OF THE COUNCIL

TP 8802526

SECTION & SITE ELEVATION AS PROPOSED (D)

62 FALKLAND ROAD NWS


ST. PANDRAS HOUSING ASSOCIATION

1:50 SEPT 88

MORGAN & GRZEGORCZYK  
ARCHITECTS

2A STAMMER STREET LONDON SW11 3EG 01 223 6706

DRAWING N° 62 FR / 10 / 21

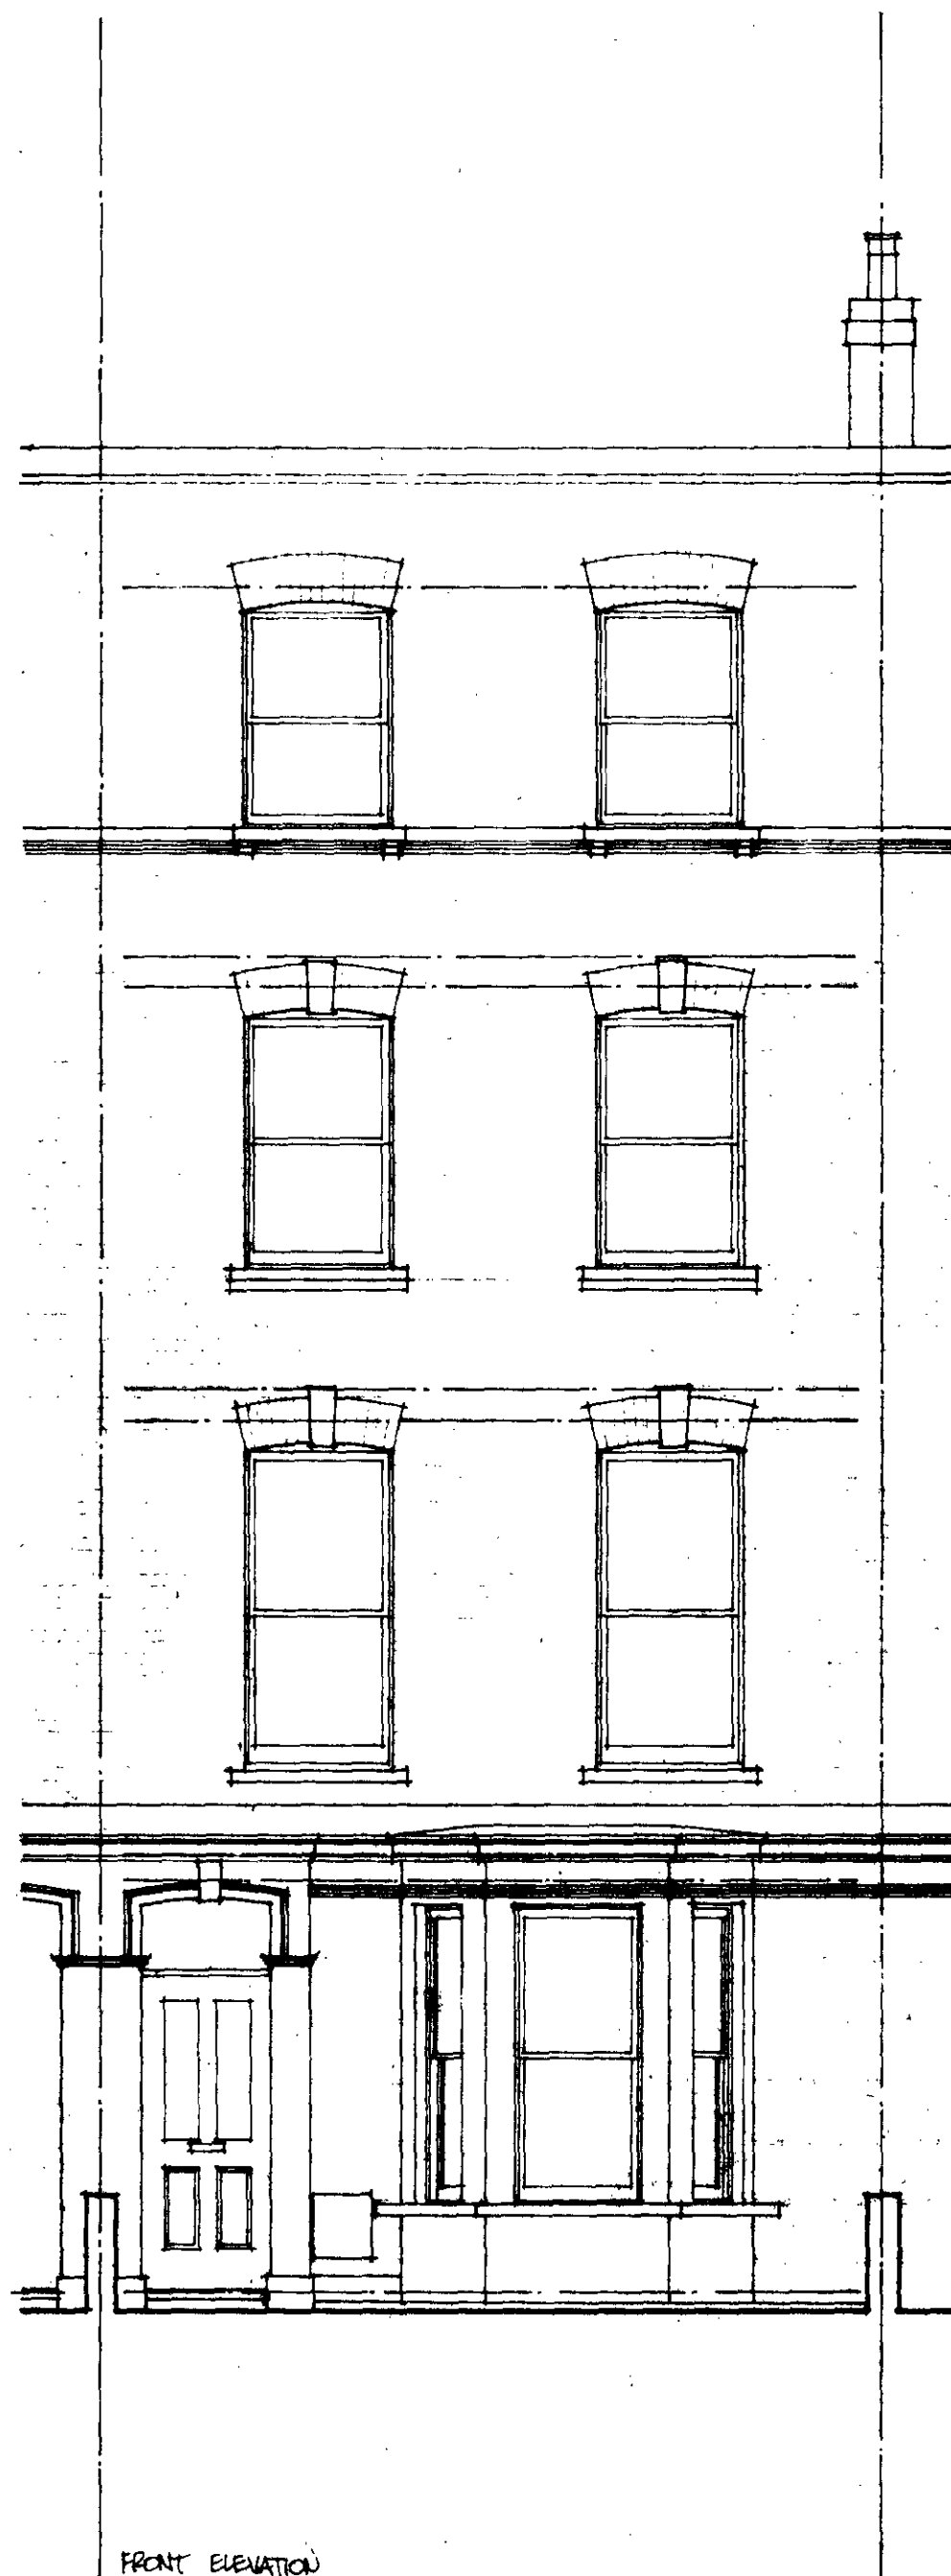


LONDON BOROUGH OF CAMDEN  
TOWN AND COUNTRY PLANNING ACTS  
- 8 DEC 1988  
PLANS APPROVED  
NOT APPROVED  
ON BEHALF OF THE COUNCIL

TP 88-02526

LONDON BOROUGH OF CAMDEN  
PLANNING AND TRANSPORT  
DEPARTMENT  
22 SEP 1988  
RECEIVED

FRONT & REAR ELEVATION AS PROPOSED (D)  
62, FALKLAND ROAD, NW 5.  
ST. ANDREW'S HOUSING ASSOCIATION  
150 SEPT. 80  
MORGAN & GRZEGORCZYK  
ARCHITECTS  
2A STAMMER STREET LONDON SW11 3EG 01 223 6706  
DRAWING NO. 62 FB/160/20

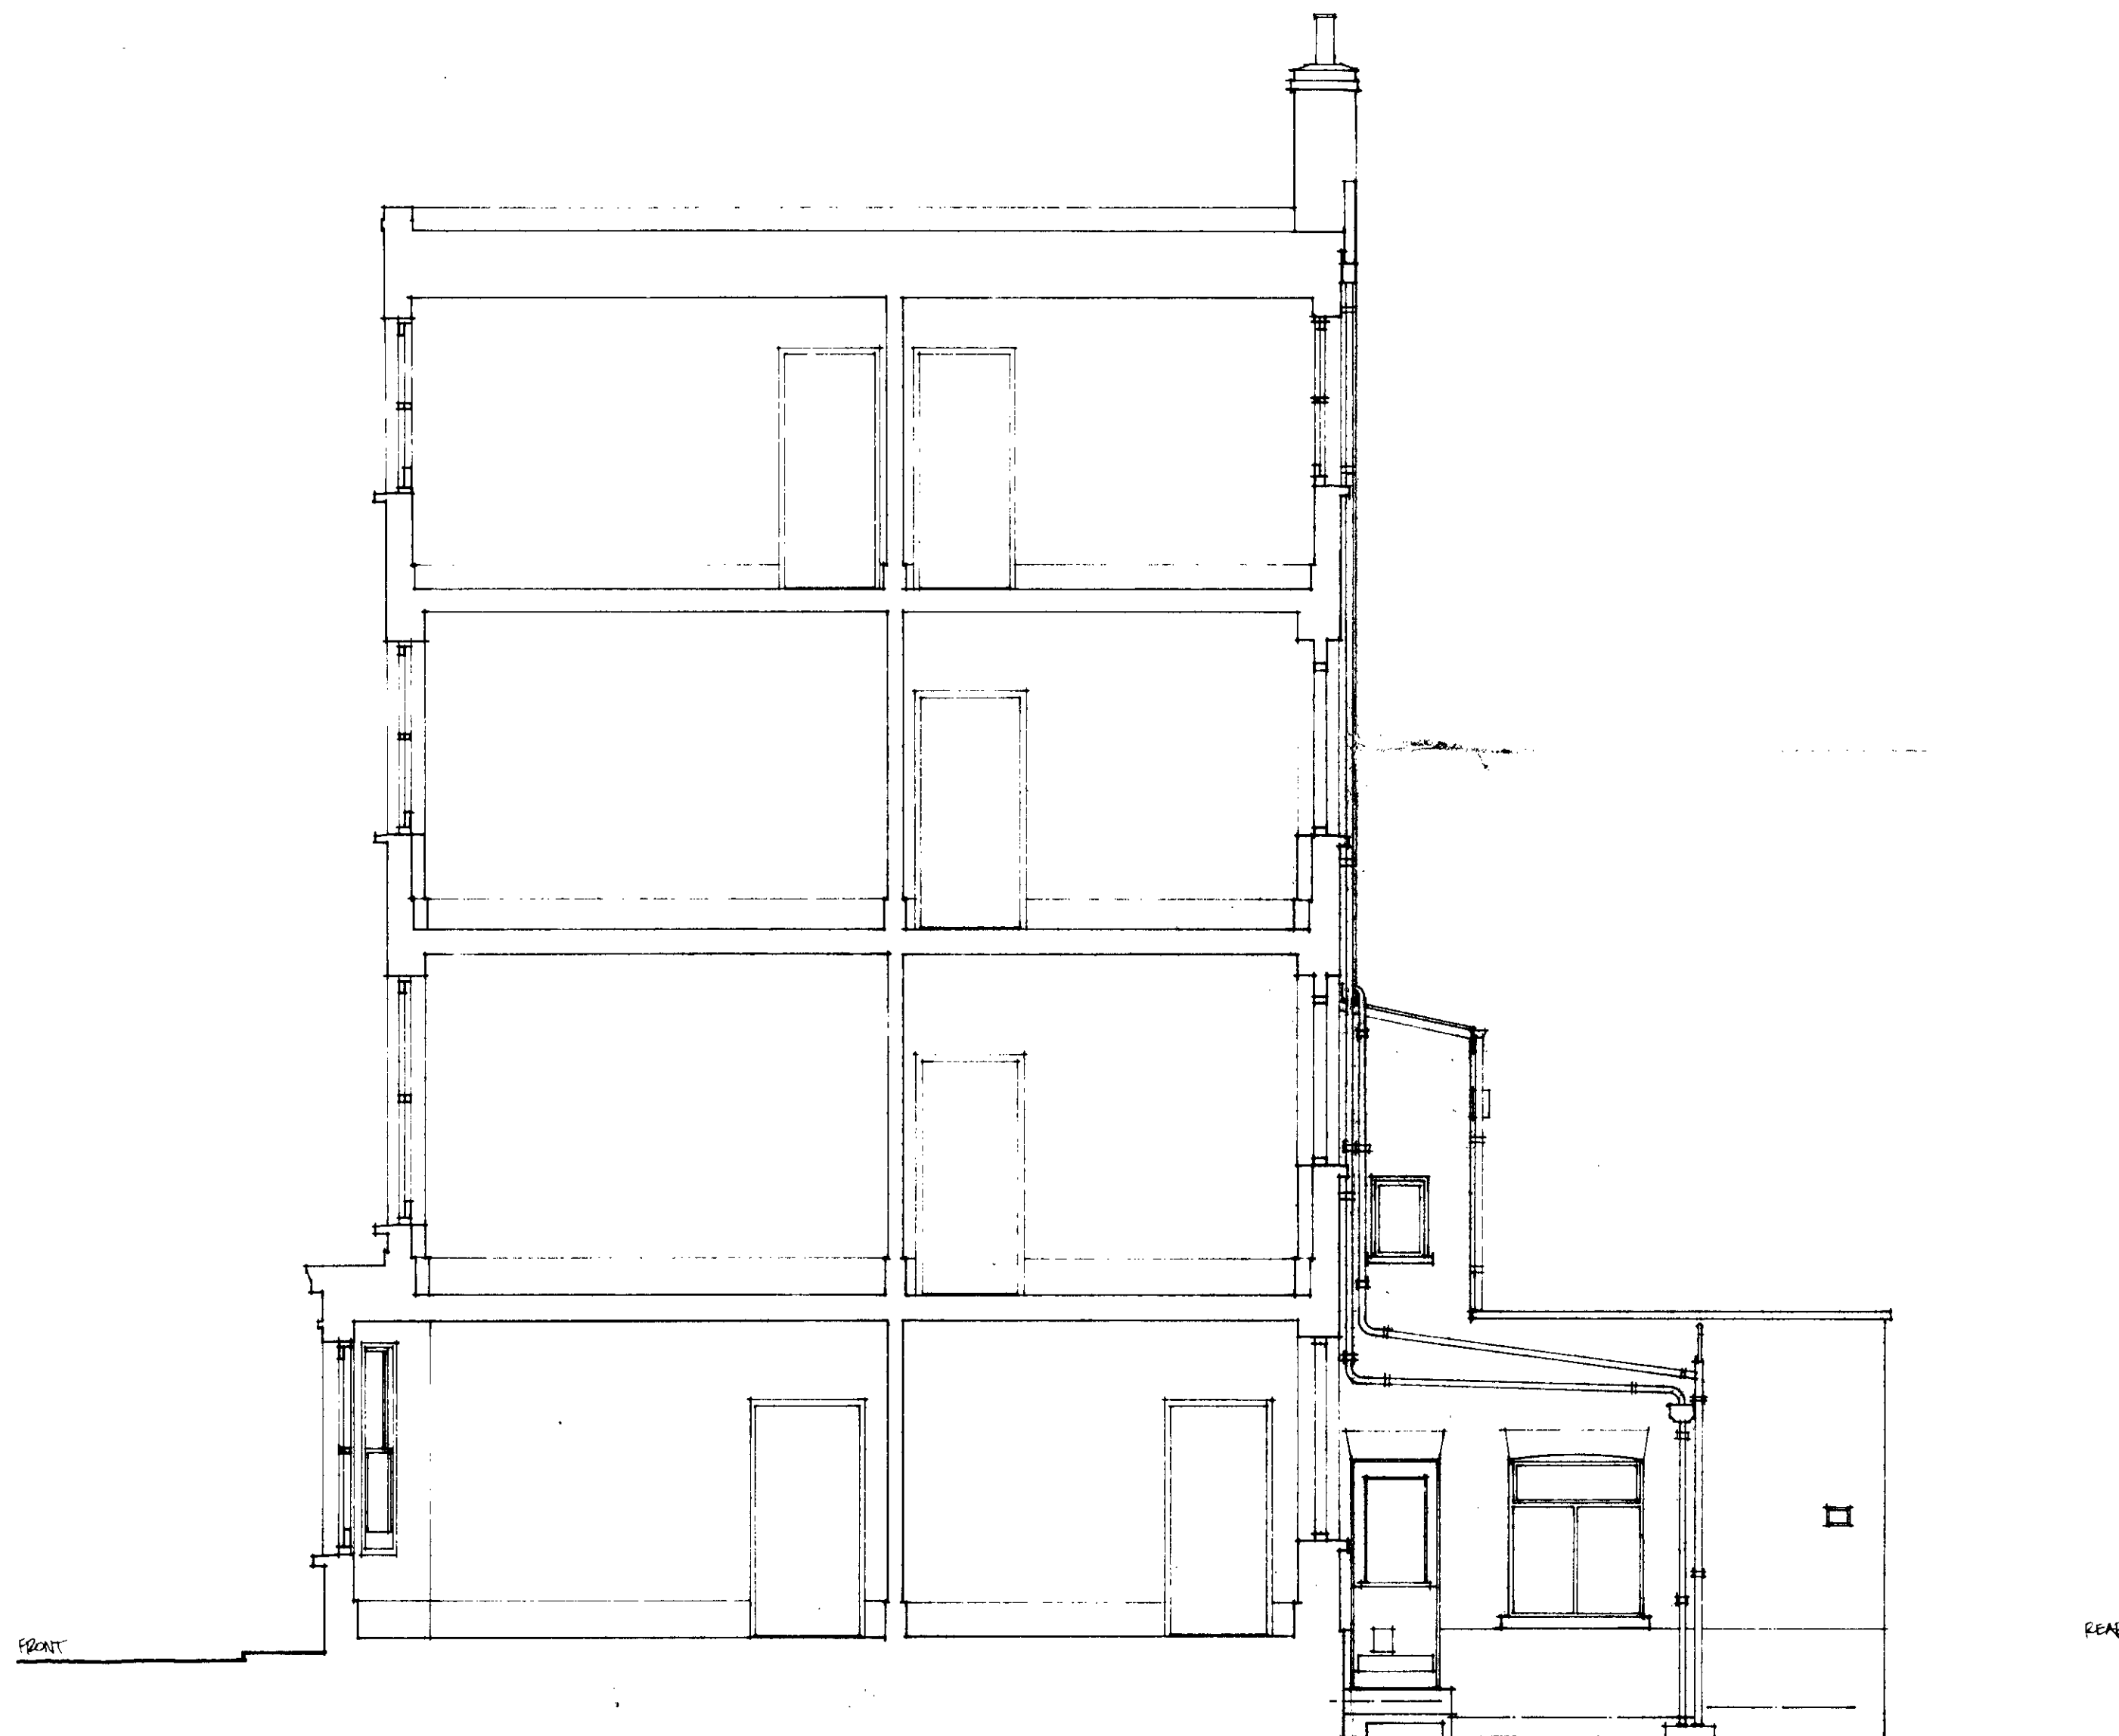

LONDON BOROUGH OF C. D. N.  
PLANNING AND TRANSPORT  
DEPARTMENT  
22 SEP 1988  
RECEIVED

LONDON BOROUGH OF CAMDEN  
TOWN AND COUNTRY PLANNING ACTS  
- 3 DEC 1988  
APPROVED  
PLANNING  
OF COUNCIL OF THE BOROUGH  
TP 8802526

SECTION & SIDE ELEVATION AS EXISTING.

62 FAULKLAND ROAD NWS.

ST. PANCRAS HOUSING ASSOCIATION.

1.50 SEPT 88.

MORGAN & GRZEGORCZYK  
ARCHITECTS

2A STAMMER STREET LONDON SW11 3EG 01 223 6706

DRAWING N° 62 FR / 160 / 19.