

NES

TP | 8905589

Boundary

4.40

4.00

Paint frame
600 Deep wall
Roof
GLAZING

White UPVC
Block render (cavity)
Eriple skin Polycarbonate
24mm Laminated double glazed
(unit)

Balcony

1000 GAUGE DPM

CONSERVATORIES
OF
DISTINCTION


PROJECT Miss P. HAY
26 B UPPER PARK LONDON N.W 3
PROPOSED CONSERVATORY INSTALLATION

SCALE
SD-1

DATE

DRAWN BY P.L. WARREN

DRG NO E 0135

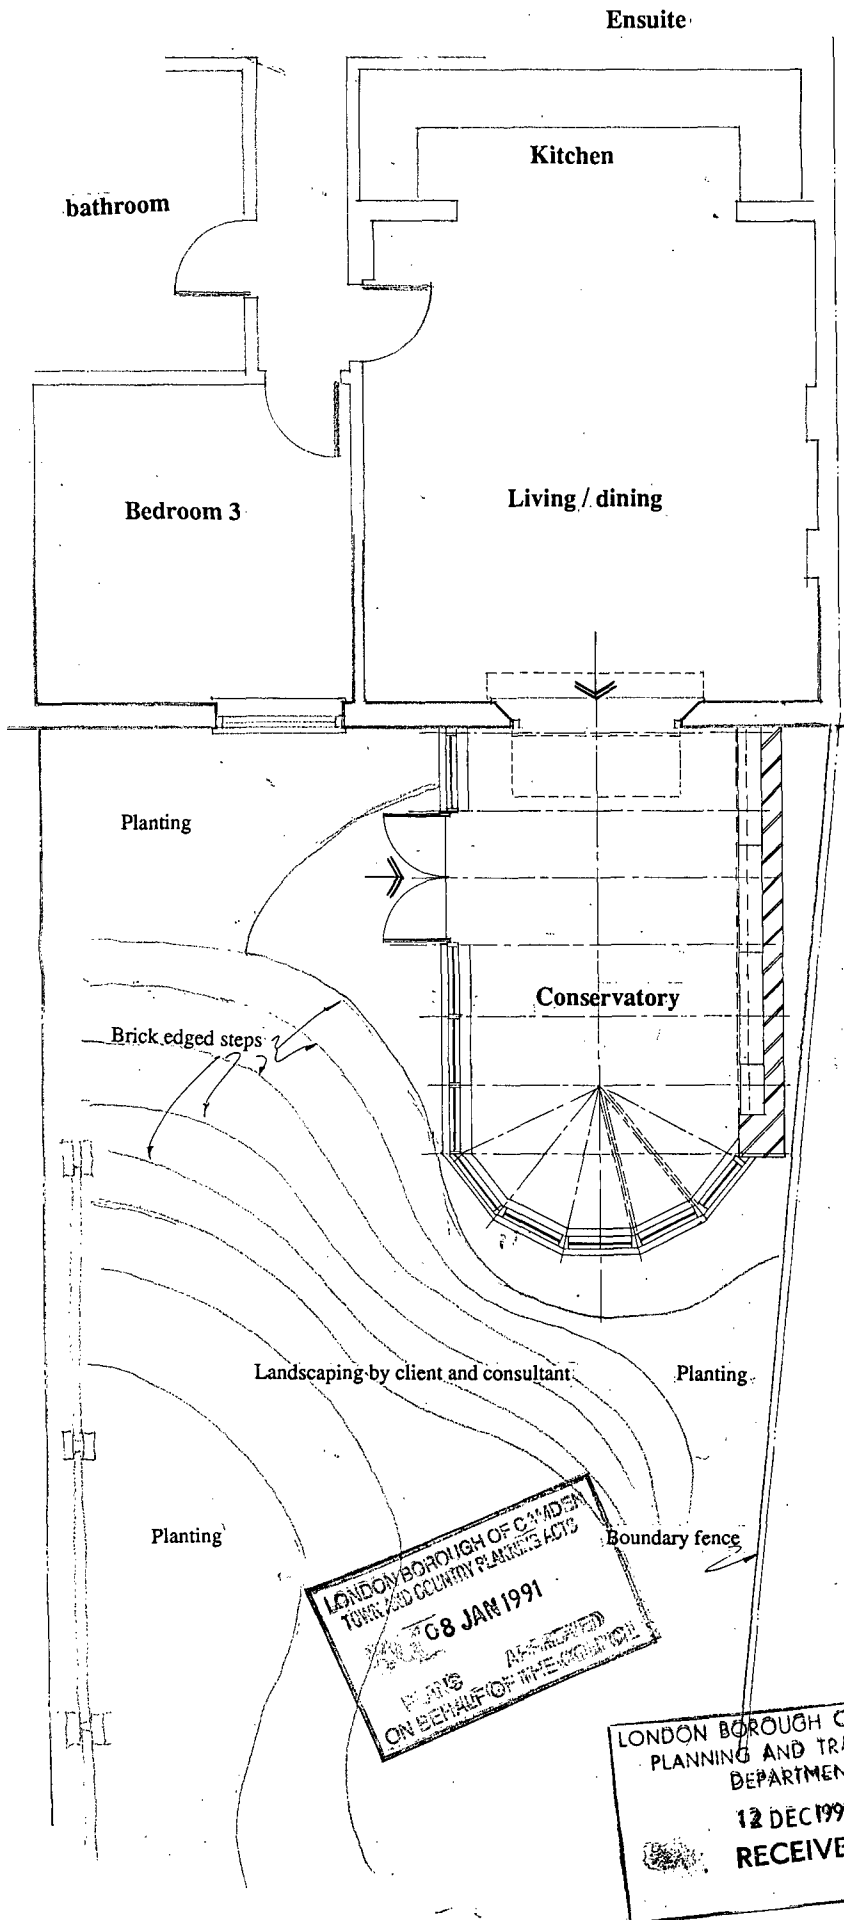


TP8905589R1

TP8905589R1

A 7 DEC BOUNDARY WALL SHOWN.

Project		
26 Upper Park Road		
Drawing Title		
Plan of conservatory		
Drawing No.	Rev	Scale
510/201		1:50
		Date
		Nov 90

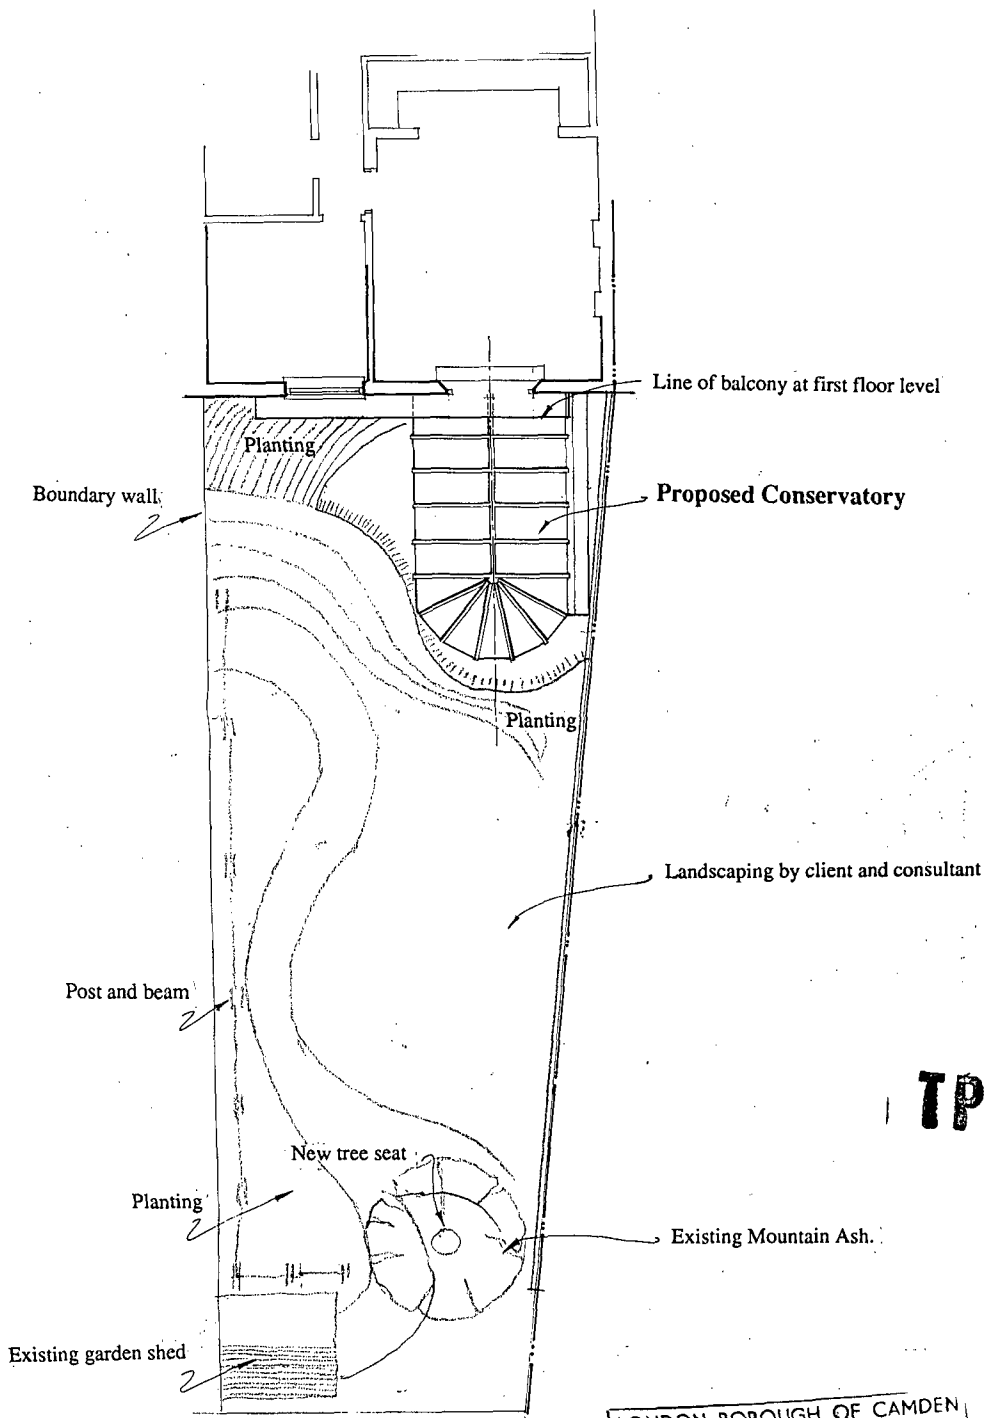


TP8905589R1

LONDON BOROUGH OF CAMDEN
TOURIST INFORMATION PLANNING FACTS
08 JAN 1991
PLANS APPROVED
ON BEHALF OF THE COUNCIL


LONDON BOROUGH OF CAMDEN
PLANNING AND TRANSPORT
DEPARTMENT
12 DEC 1990
RECEIVED

A 7 DEC 90 BOUNDARY WALL SHOWN


Project 26 Upper Park Road		
Drawing Title Site plan		
		
Drawing No. 510/202	Rev	Scale 1:100
		Date Nov 90

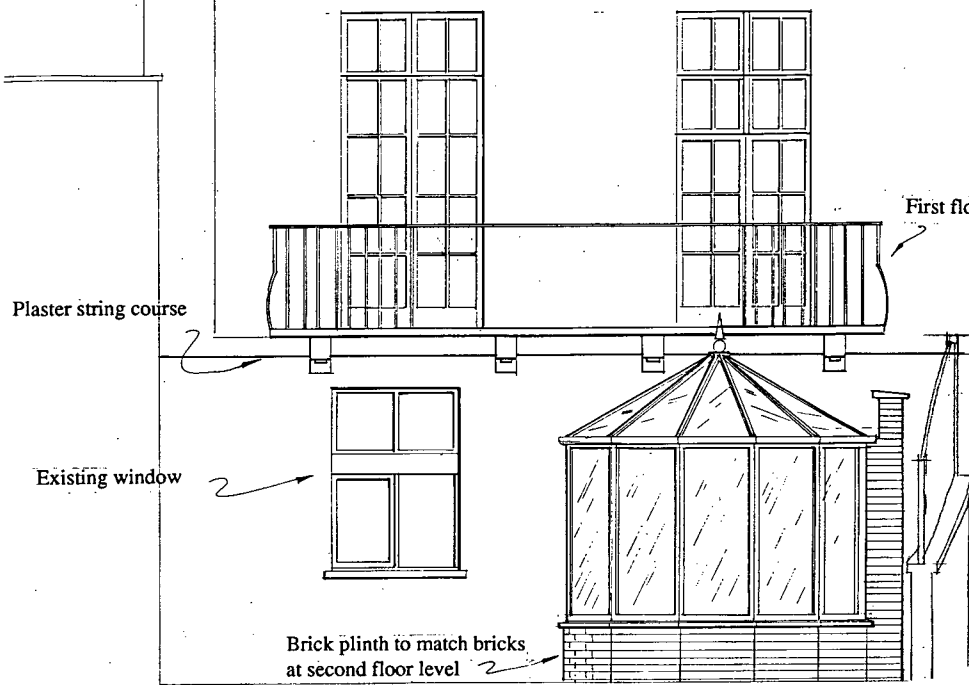



Rear Elevation

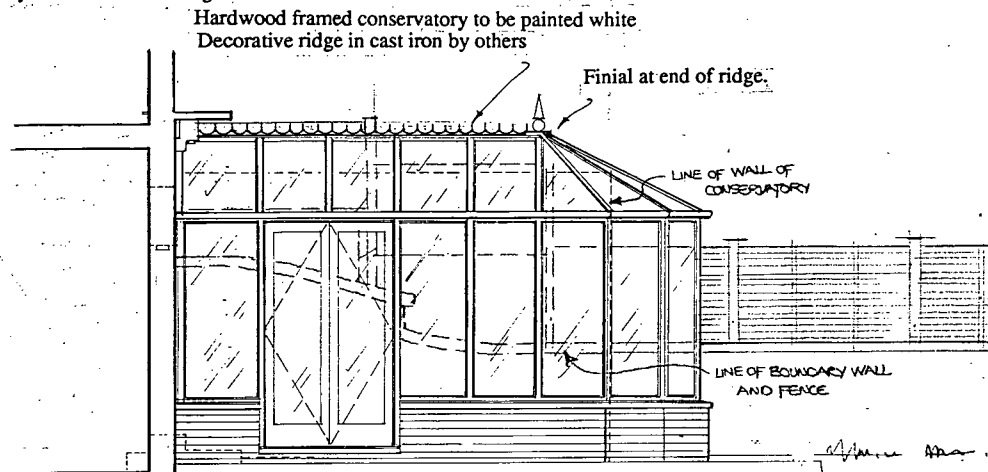

Side Elevation

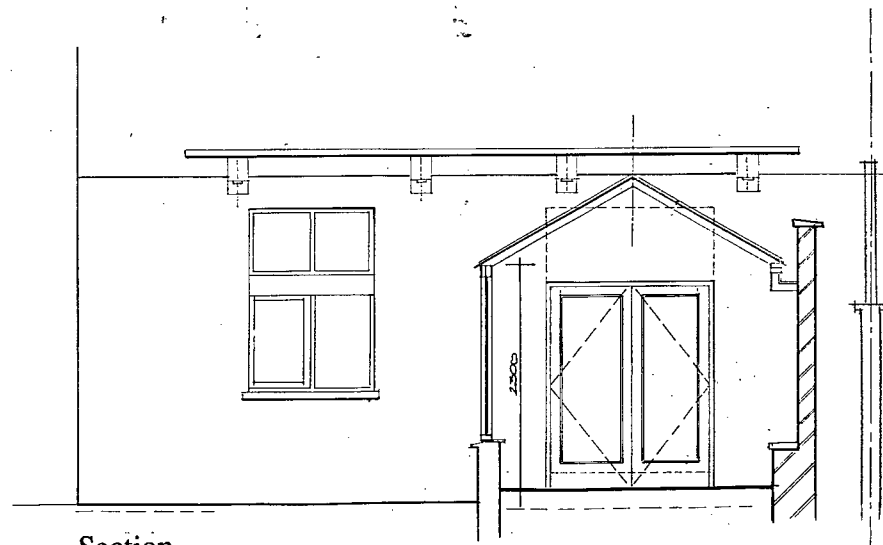


Section

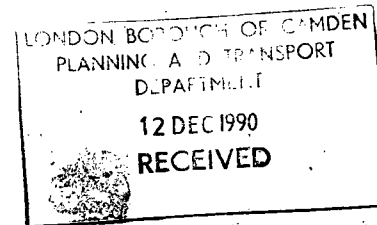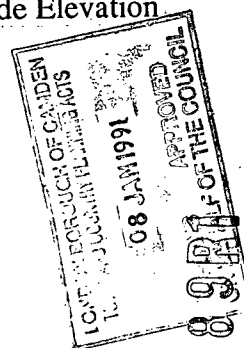

A 7 DEC 90 BOUNDARY WALL SHOWN

Project		
26 Upper Park Road		
Drawing Title		
Elevations and sections		
		
Drawing No.	Rev	Scale
510/203	A	1:50
		Date
		Nov 90

198905589

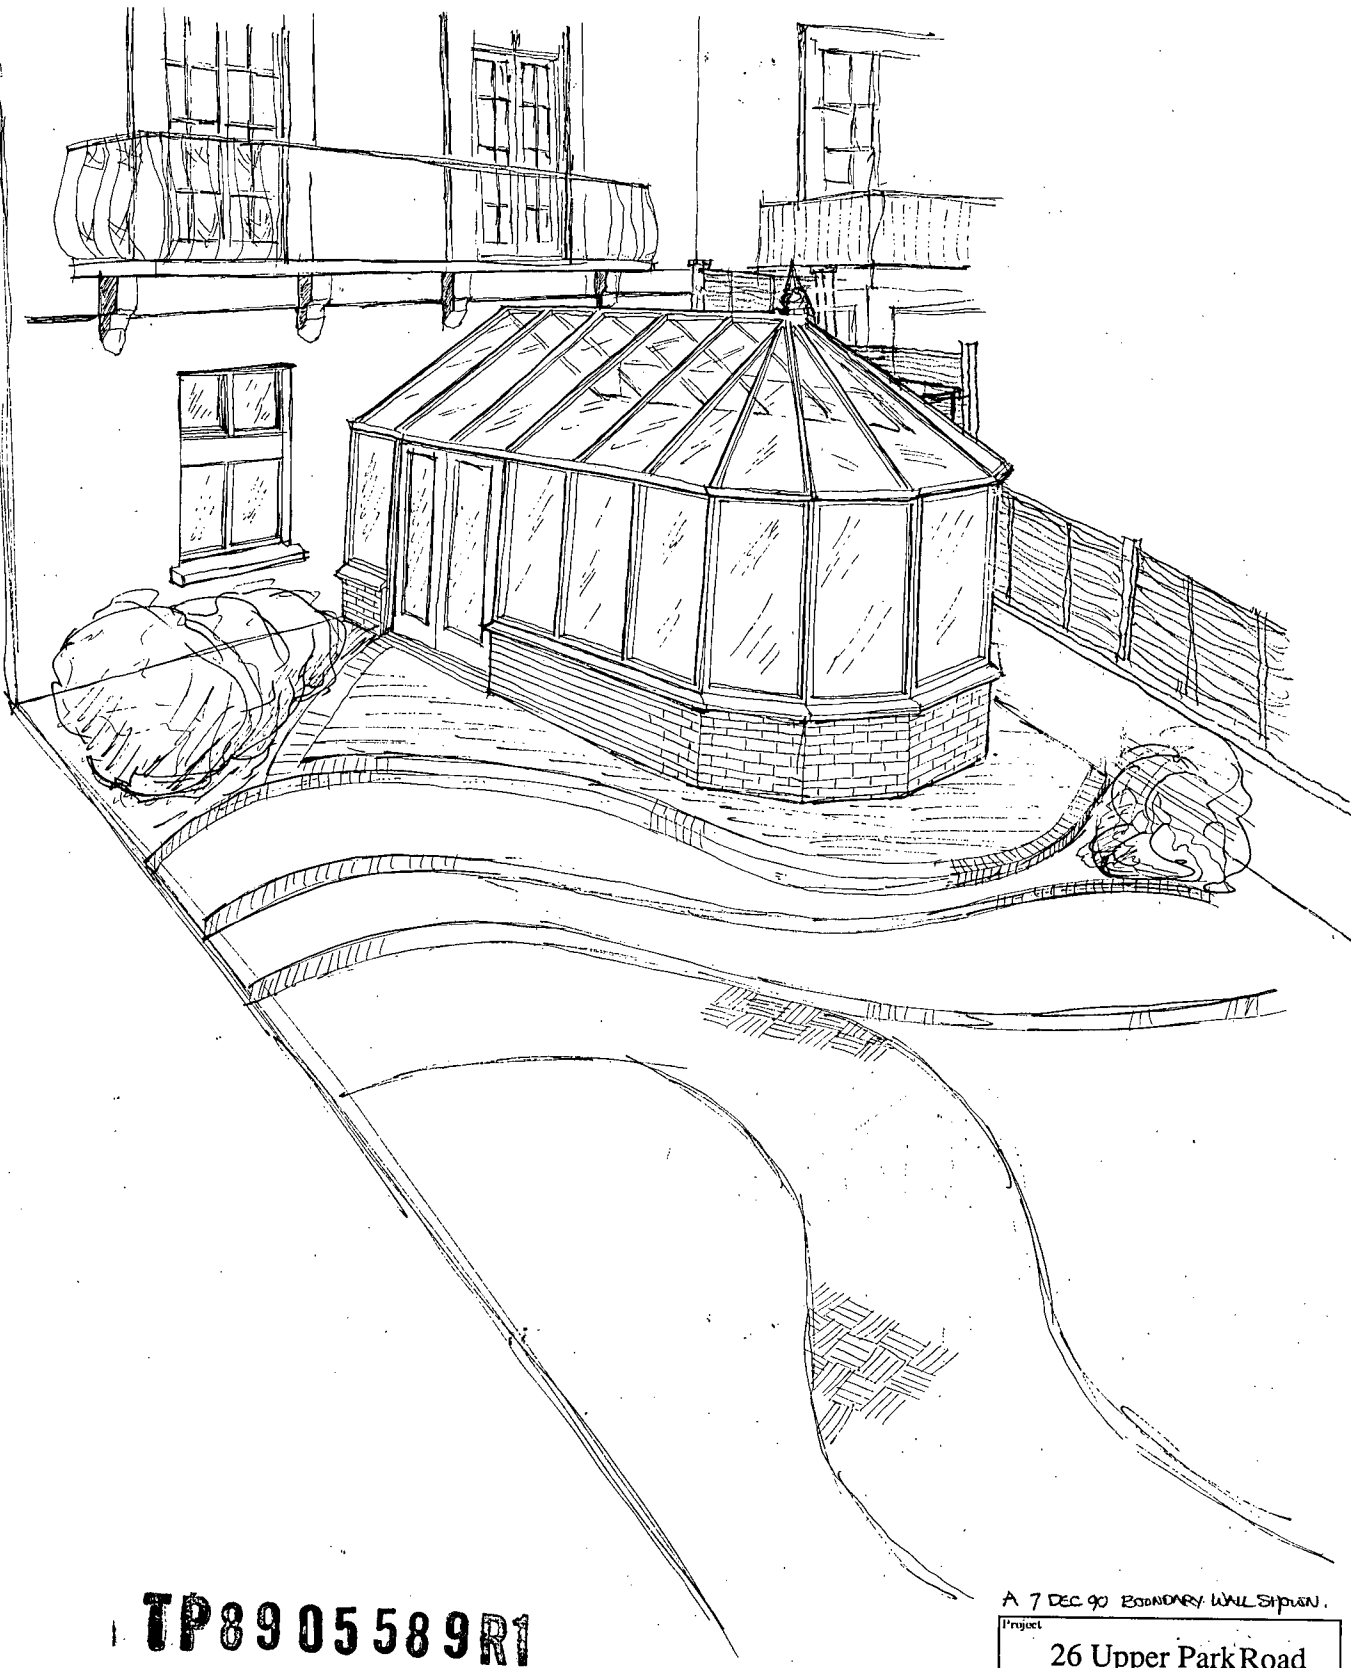


TP89 05 58 9R1

ON 28 JAN 1991
 LONDON BOROUGH OF CAMDEN
 PLANNING AND TRANSPORT
 DEPARTMENT
 RECEIVED

LONDON BOROUGH OF CAMDEN
 PLANNING AND TRANSPORT
 DEPARTMENT
 12 DEC 1990
 RECEIVED

A 7 DEC 90 BOUNDARY WALL SKETCH

Project 26 Upper Park Road		
Drawing Title Perspective		
Drawing No. 510/204	Rev A	Scale Date Nov 90

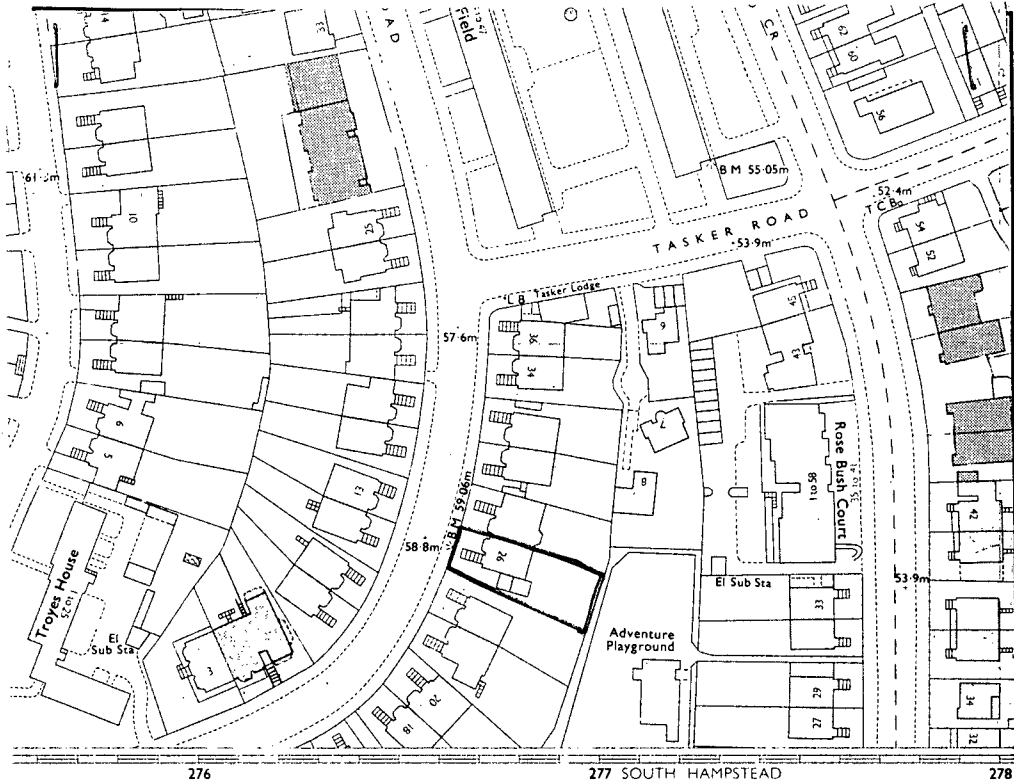


LONDON CENTRAL EURO CONST
TQ 2784 NE

CONVERSION SCALE: Metres-Feet

SYMBOLS

- Site of antiquity
- Change of boundary/merging
- Culvert

 

ABBREVIATIONS

LONDON BOROUGH OF CAMDEN
PLANNING AND TRANSPORT
DEPARTMENT

8 NOV 1989

RECEIVED

LONDON BOROUGH OF CAMDEN
SITE PLAN

Address
Scale 1:1250

26B Upper Park London NW13 (outlined in black)

