


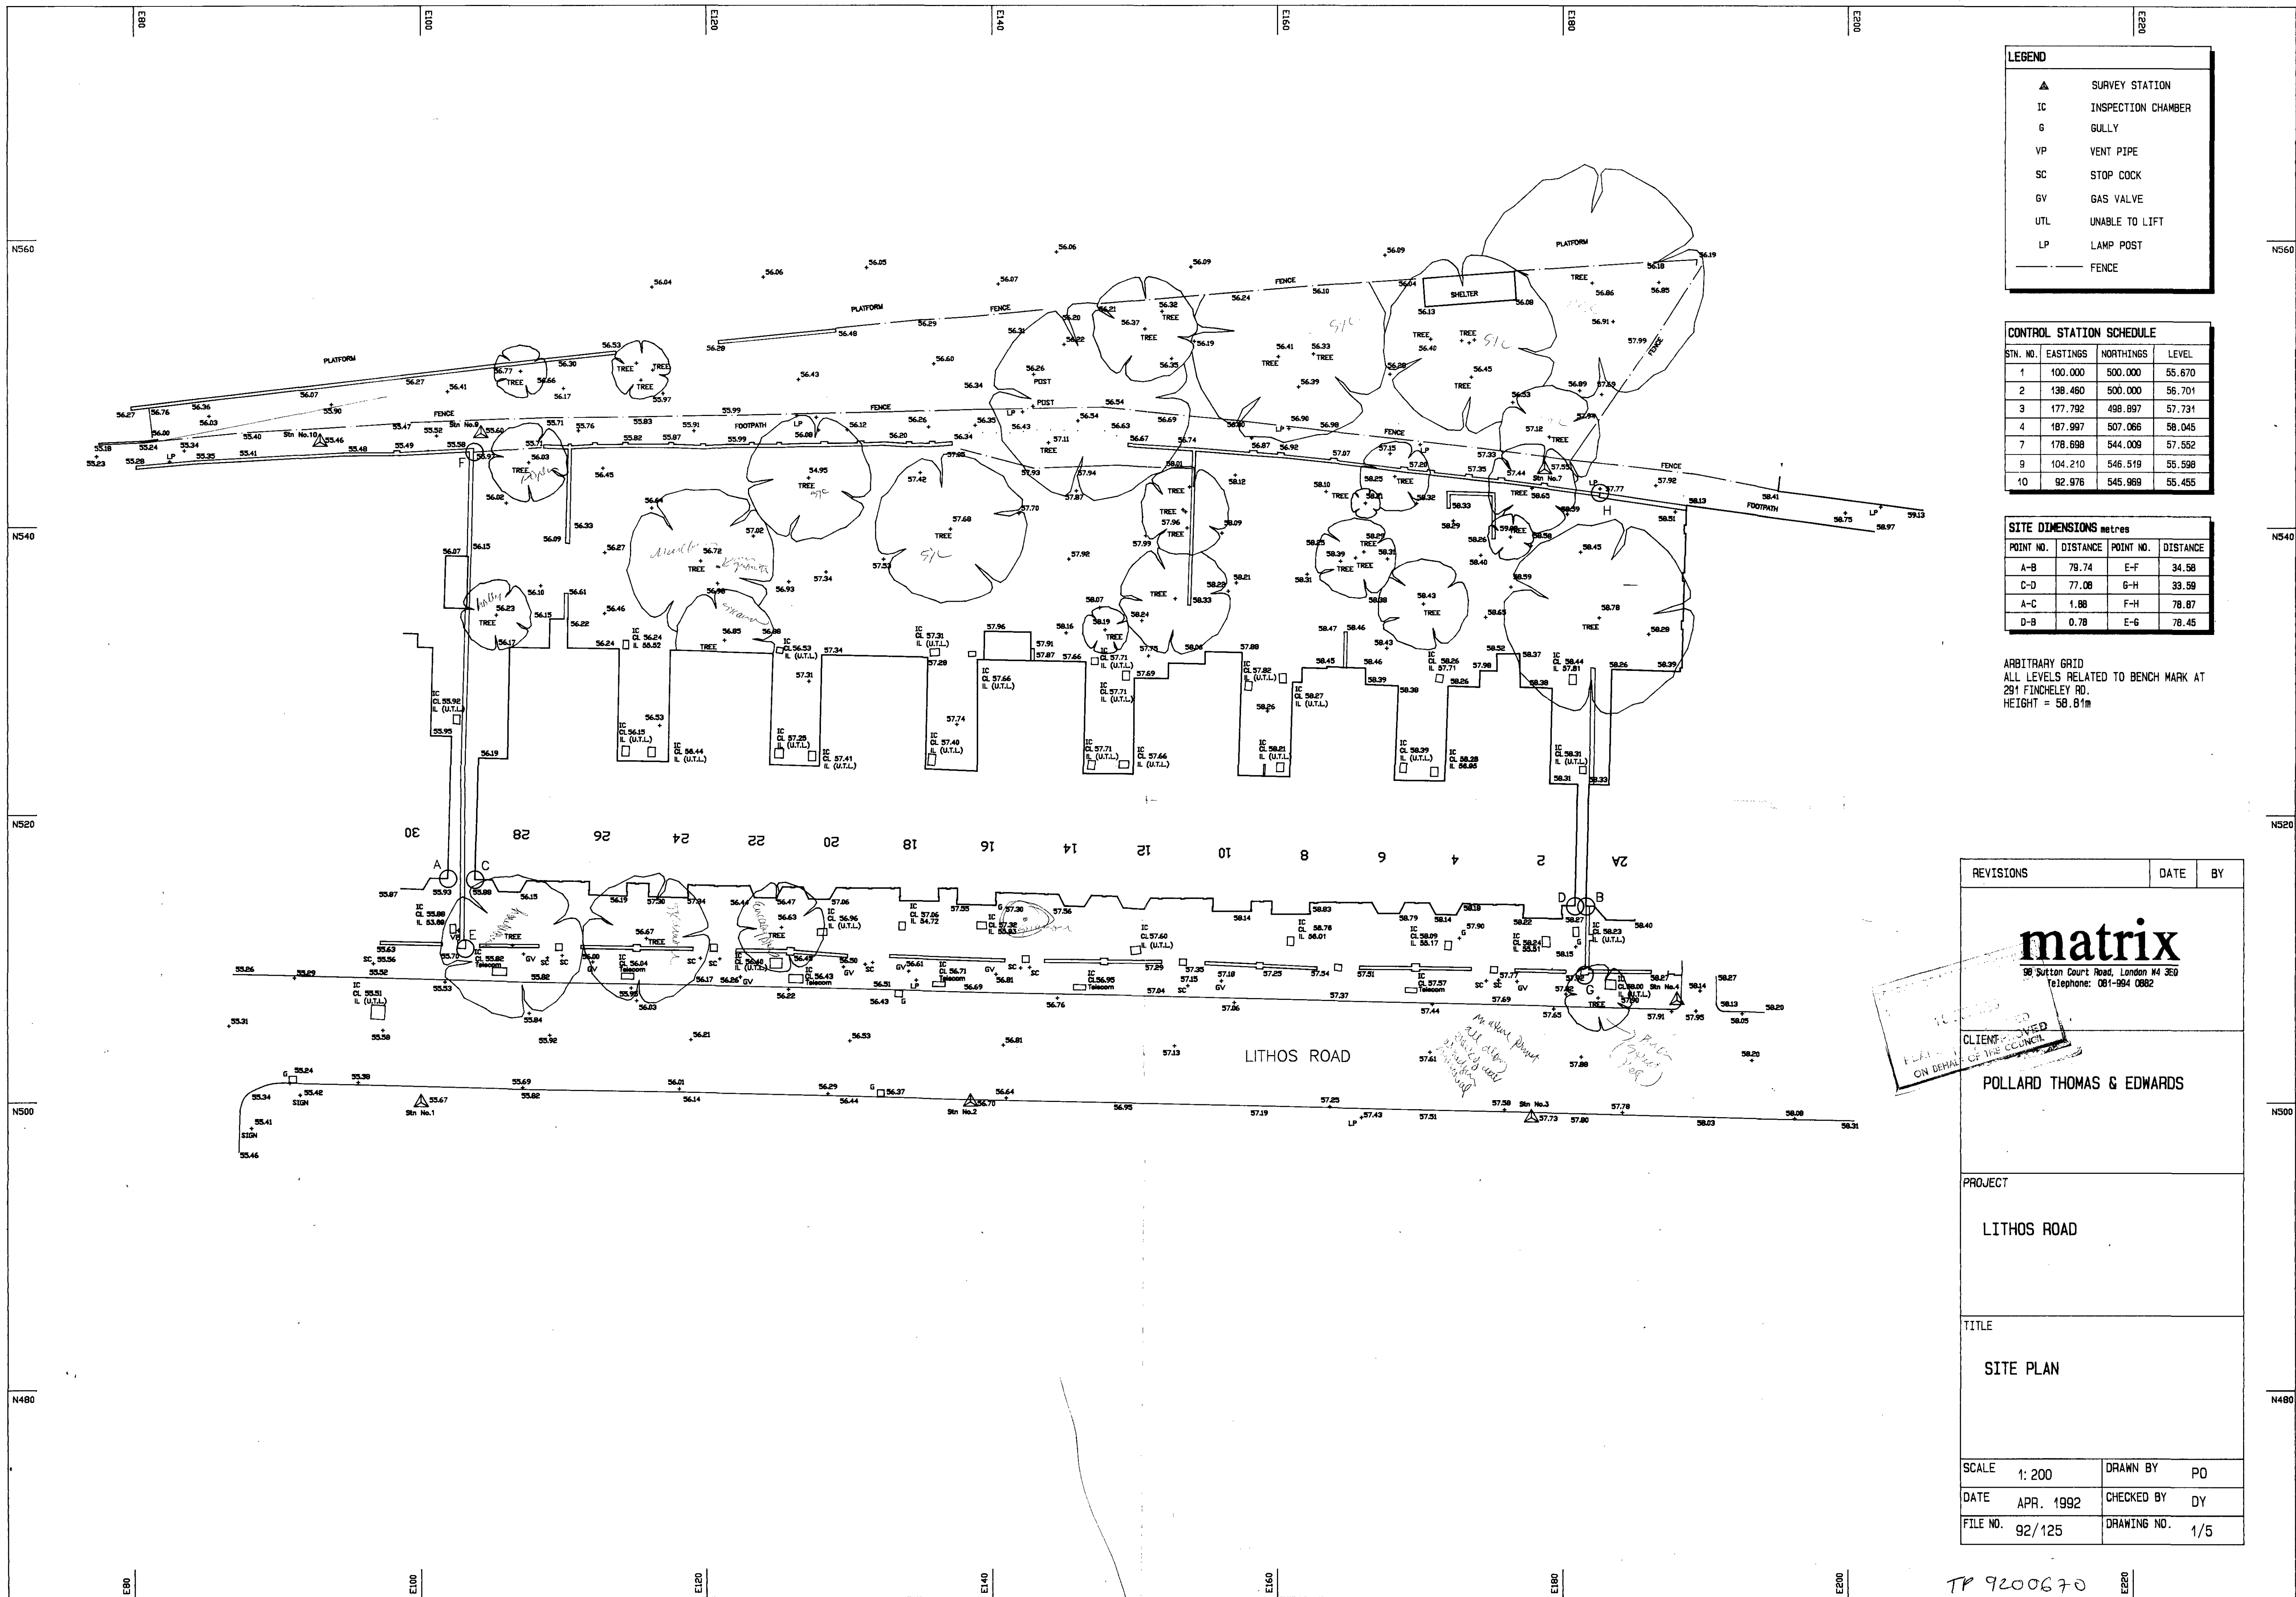

LEGEND	
▲	SURVEY STATION
IC	INSPECTION CHAMBER
G	GULLY
VP	VENT PIPE
SC	STOP COCK
GV	GAS VALVE
UTL	UNABLE TO LIFT
LP	LAMP POST
---	FENCE

CONTROL STATION SCHEDULE			
STN. NO.	EASTINGS	NORTHINGS	LEVEL
1	100.000	500.000	55.670
2	138.460	500.000	56.701
3	177.792	498.897	57.731
4	187.997	507.066	58.045
7	178.698	544.008	57.552
9	104.210	546.519	55.598
10	92.976	545.969	55.455

SITE DIMENSIONS metres			
POINT NO.	DISTANCE	POINT NO.	DISTANCE
A-B	79.74	E-F	34.58
C-D	77.08	G-H	33.59
A-C	1.88	F-H	78.87
D-B	0.78	E-G	78.45

ARBITRARY GRID
ALL LEVELS RELATED TO BENCH MARK AT
291 FINCHLEY RD.
HEIGHT = 58.81m

REVISIONS	DATE	BY
matrix 98 Sutton Court Road, London W4 3ED Telephone: 081-994 0882		
CLIENT: POLYMER OF THE COUNCIL		
POLLARD THOMAS & EDWARDS		
PROJECT LITHOS ROAD		
TITLE SITE PLAN		
SCALE 1: 200	DRAWN BY PO	
DATE APR. 1992	CHECKED BY DY	
FILE NO. 92/125	DRAWING NO. 1/5	

TP 9200670

SCHEDULE OF ACCOMMODATION

	HABITABLE ROOMS
4 no. 3-bed maisonettes	16
13 no. 1-bed flats	26
4 no. 2-bed flats	12
2 no. 2-bed maisonettes	6
1 no. 5-bed shared house	6
2 no. 2-bed wheelchair flats	6
7 no. 3-bed houses	28
6 no. 2-bed houses	18

Total: 39 units

118 m²


Density: 114 gross g.v. area = 0.97 acre
Parking: 19 spaces

1. NOTE: TREES

ALL NAMED TREES ARE EXISTING
PROPOSED RETAINED SUBJECT TO
AGREEMENT WITH BOROUGH TREE OFFICER.
OTHER TREES PROPOSED ARE NEW.

2. KEY

BLOCKS A-D SEE DRWG. TP/02
UNITS E-G SEE DRWG. TP/03

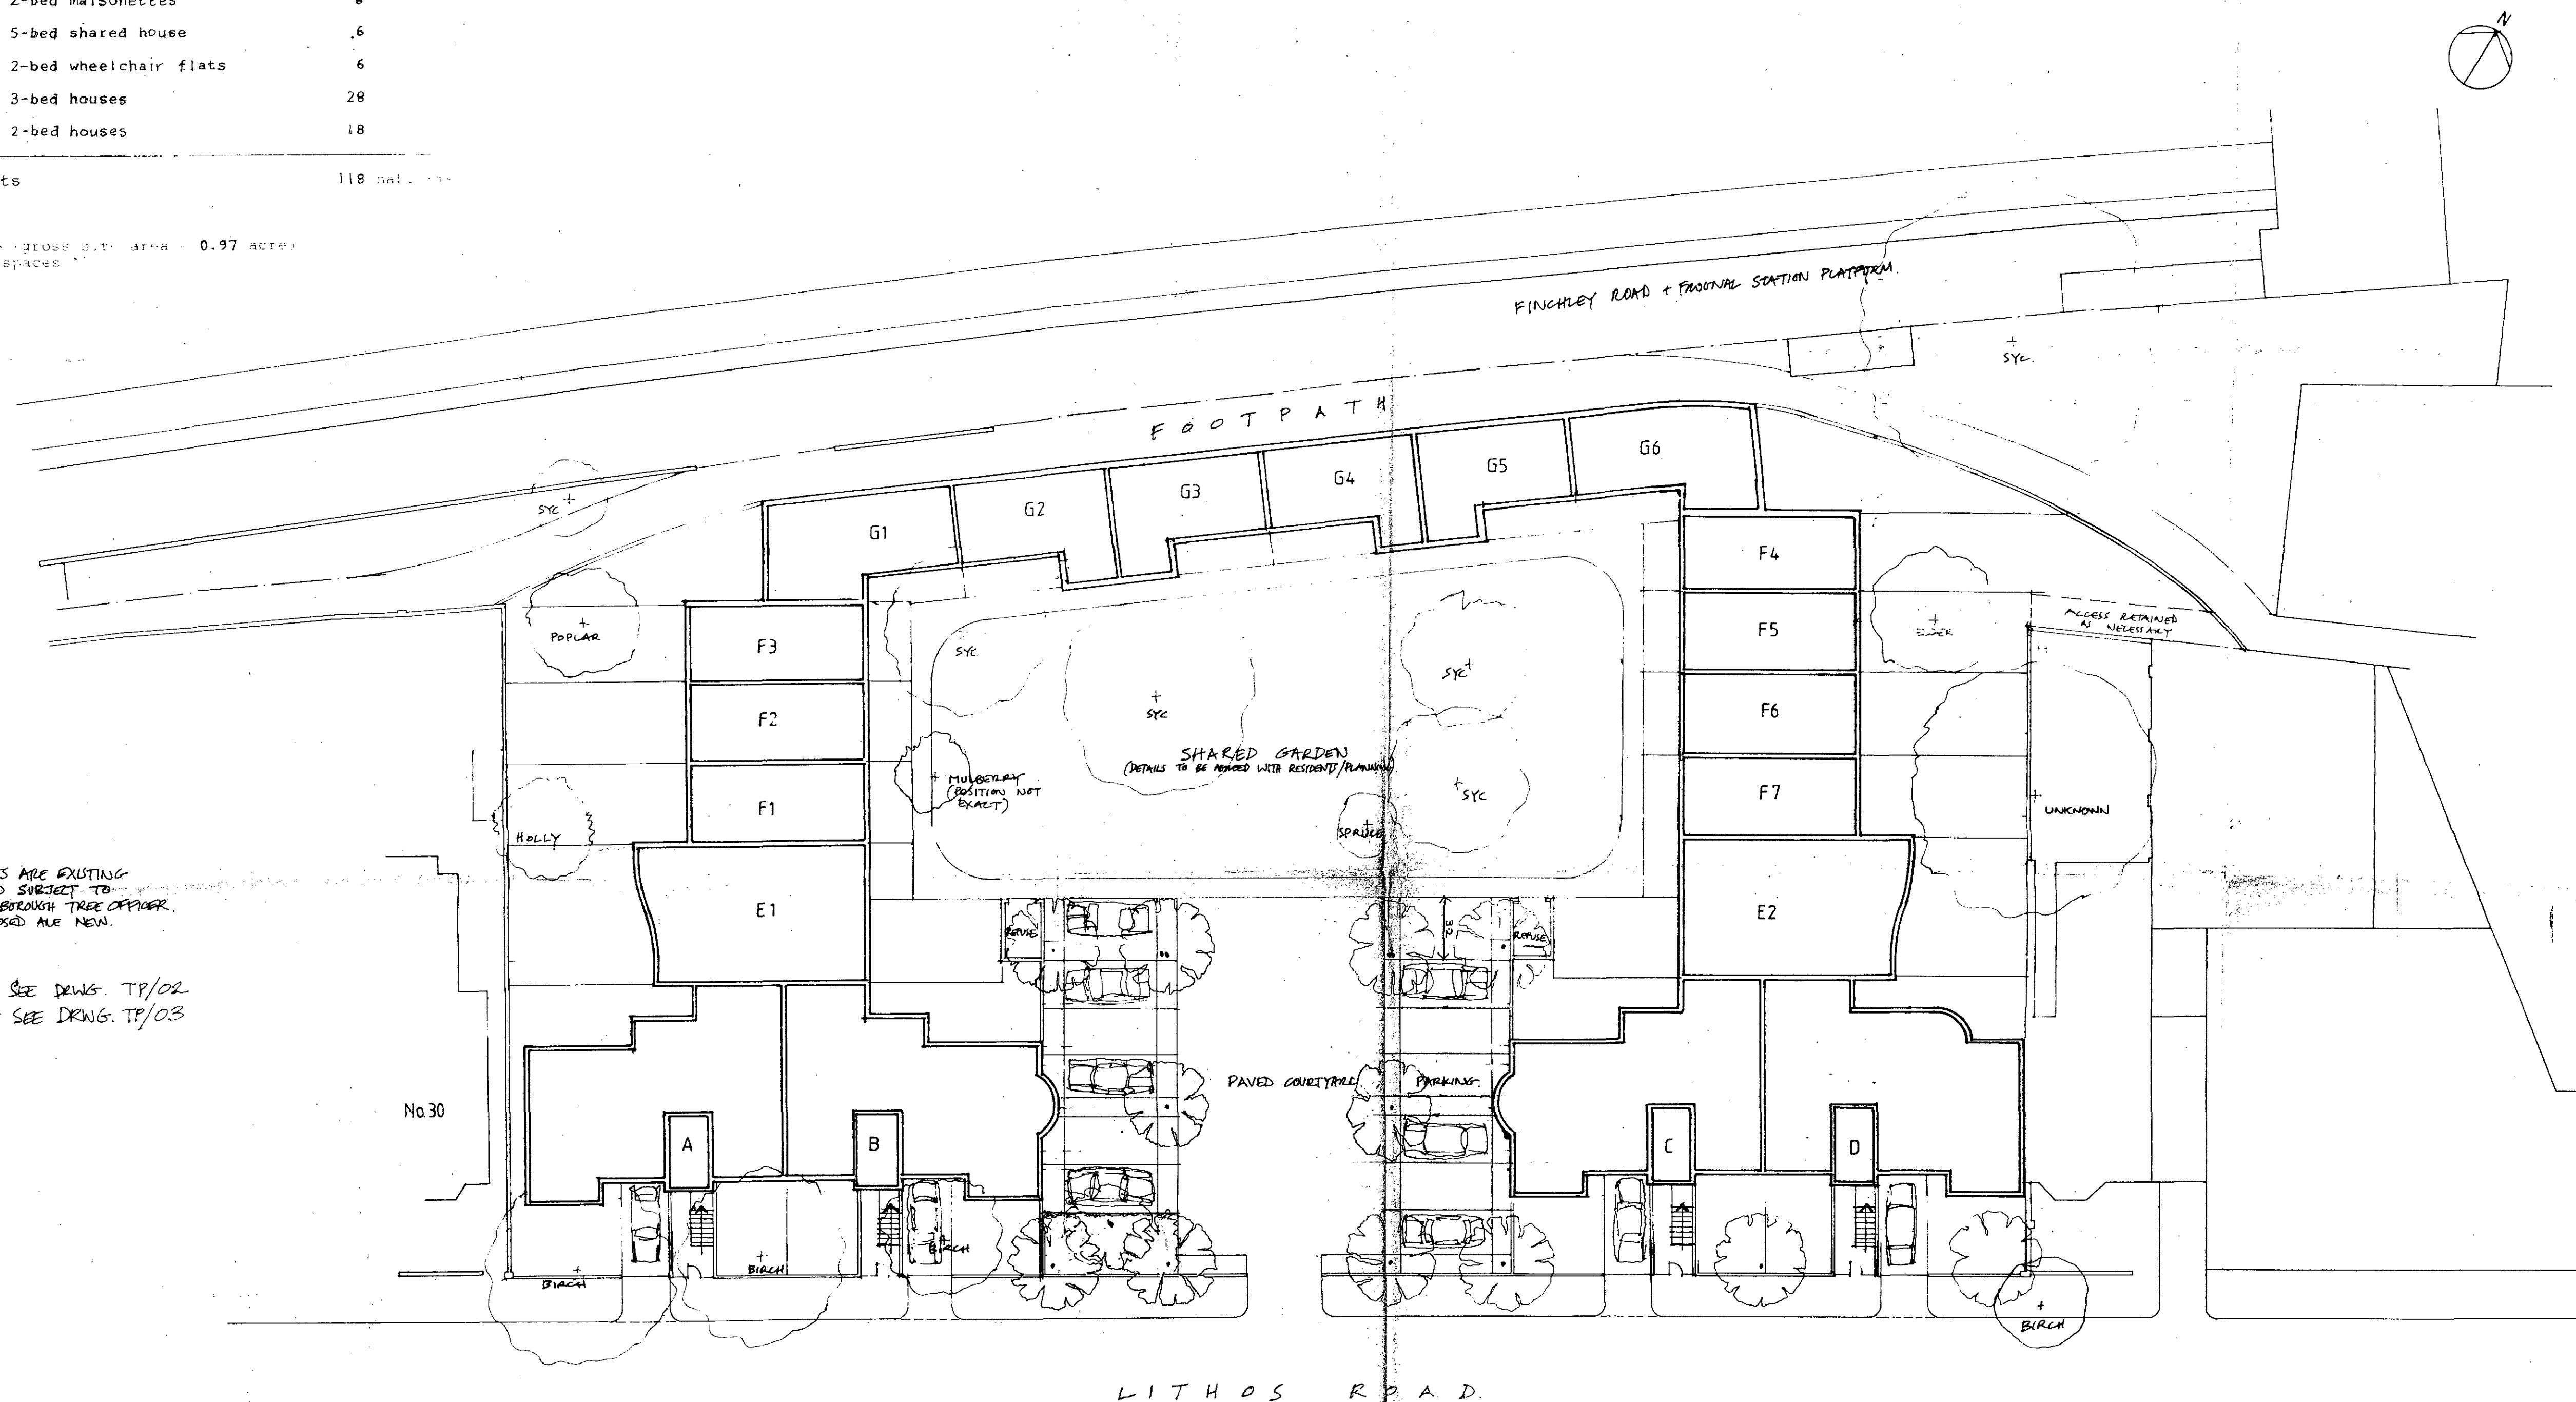

LONDON BOROUGH OF CAMDEN
TOWN AND COUNTRY PLANNING ACTS
01 OCT 1992
APPROVED
PLANS NOT APPROVED
ON BEHALF OF THE COUNCIL



RECEIVED
18 SEP 1992

16.9.92 PARKING SPACES INCREASED TO 19. B.
51.7.92 AMEND REVISION TO SPECIFICATION A

POLLARD THOMAS & EDWARDS ARCHITECTS


18 ESSEX ROAD, LONDON N1 8LN FAX: 071-354 0884 TELEPHONE: 071-359 7121

JOB TITLE LITHOS ROAD CONSORTIUM (FORMERLY NO. 2-28 LITHOS ROAD)	DRAWN BY	SCALE 1:200	DATE 1.7.92
DRAWING TITLE SITE PLAN - PROPOSED	JOB No. 91/387	DWG No. TP/01	REV No. B

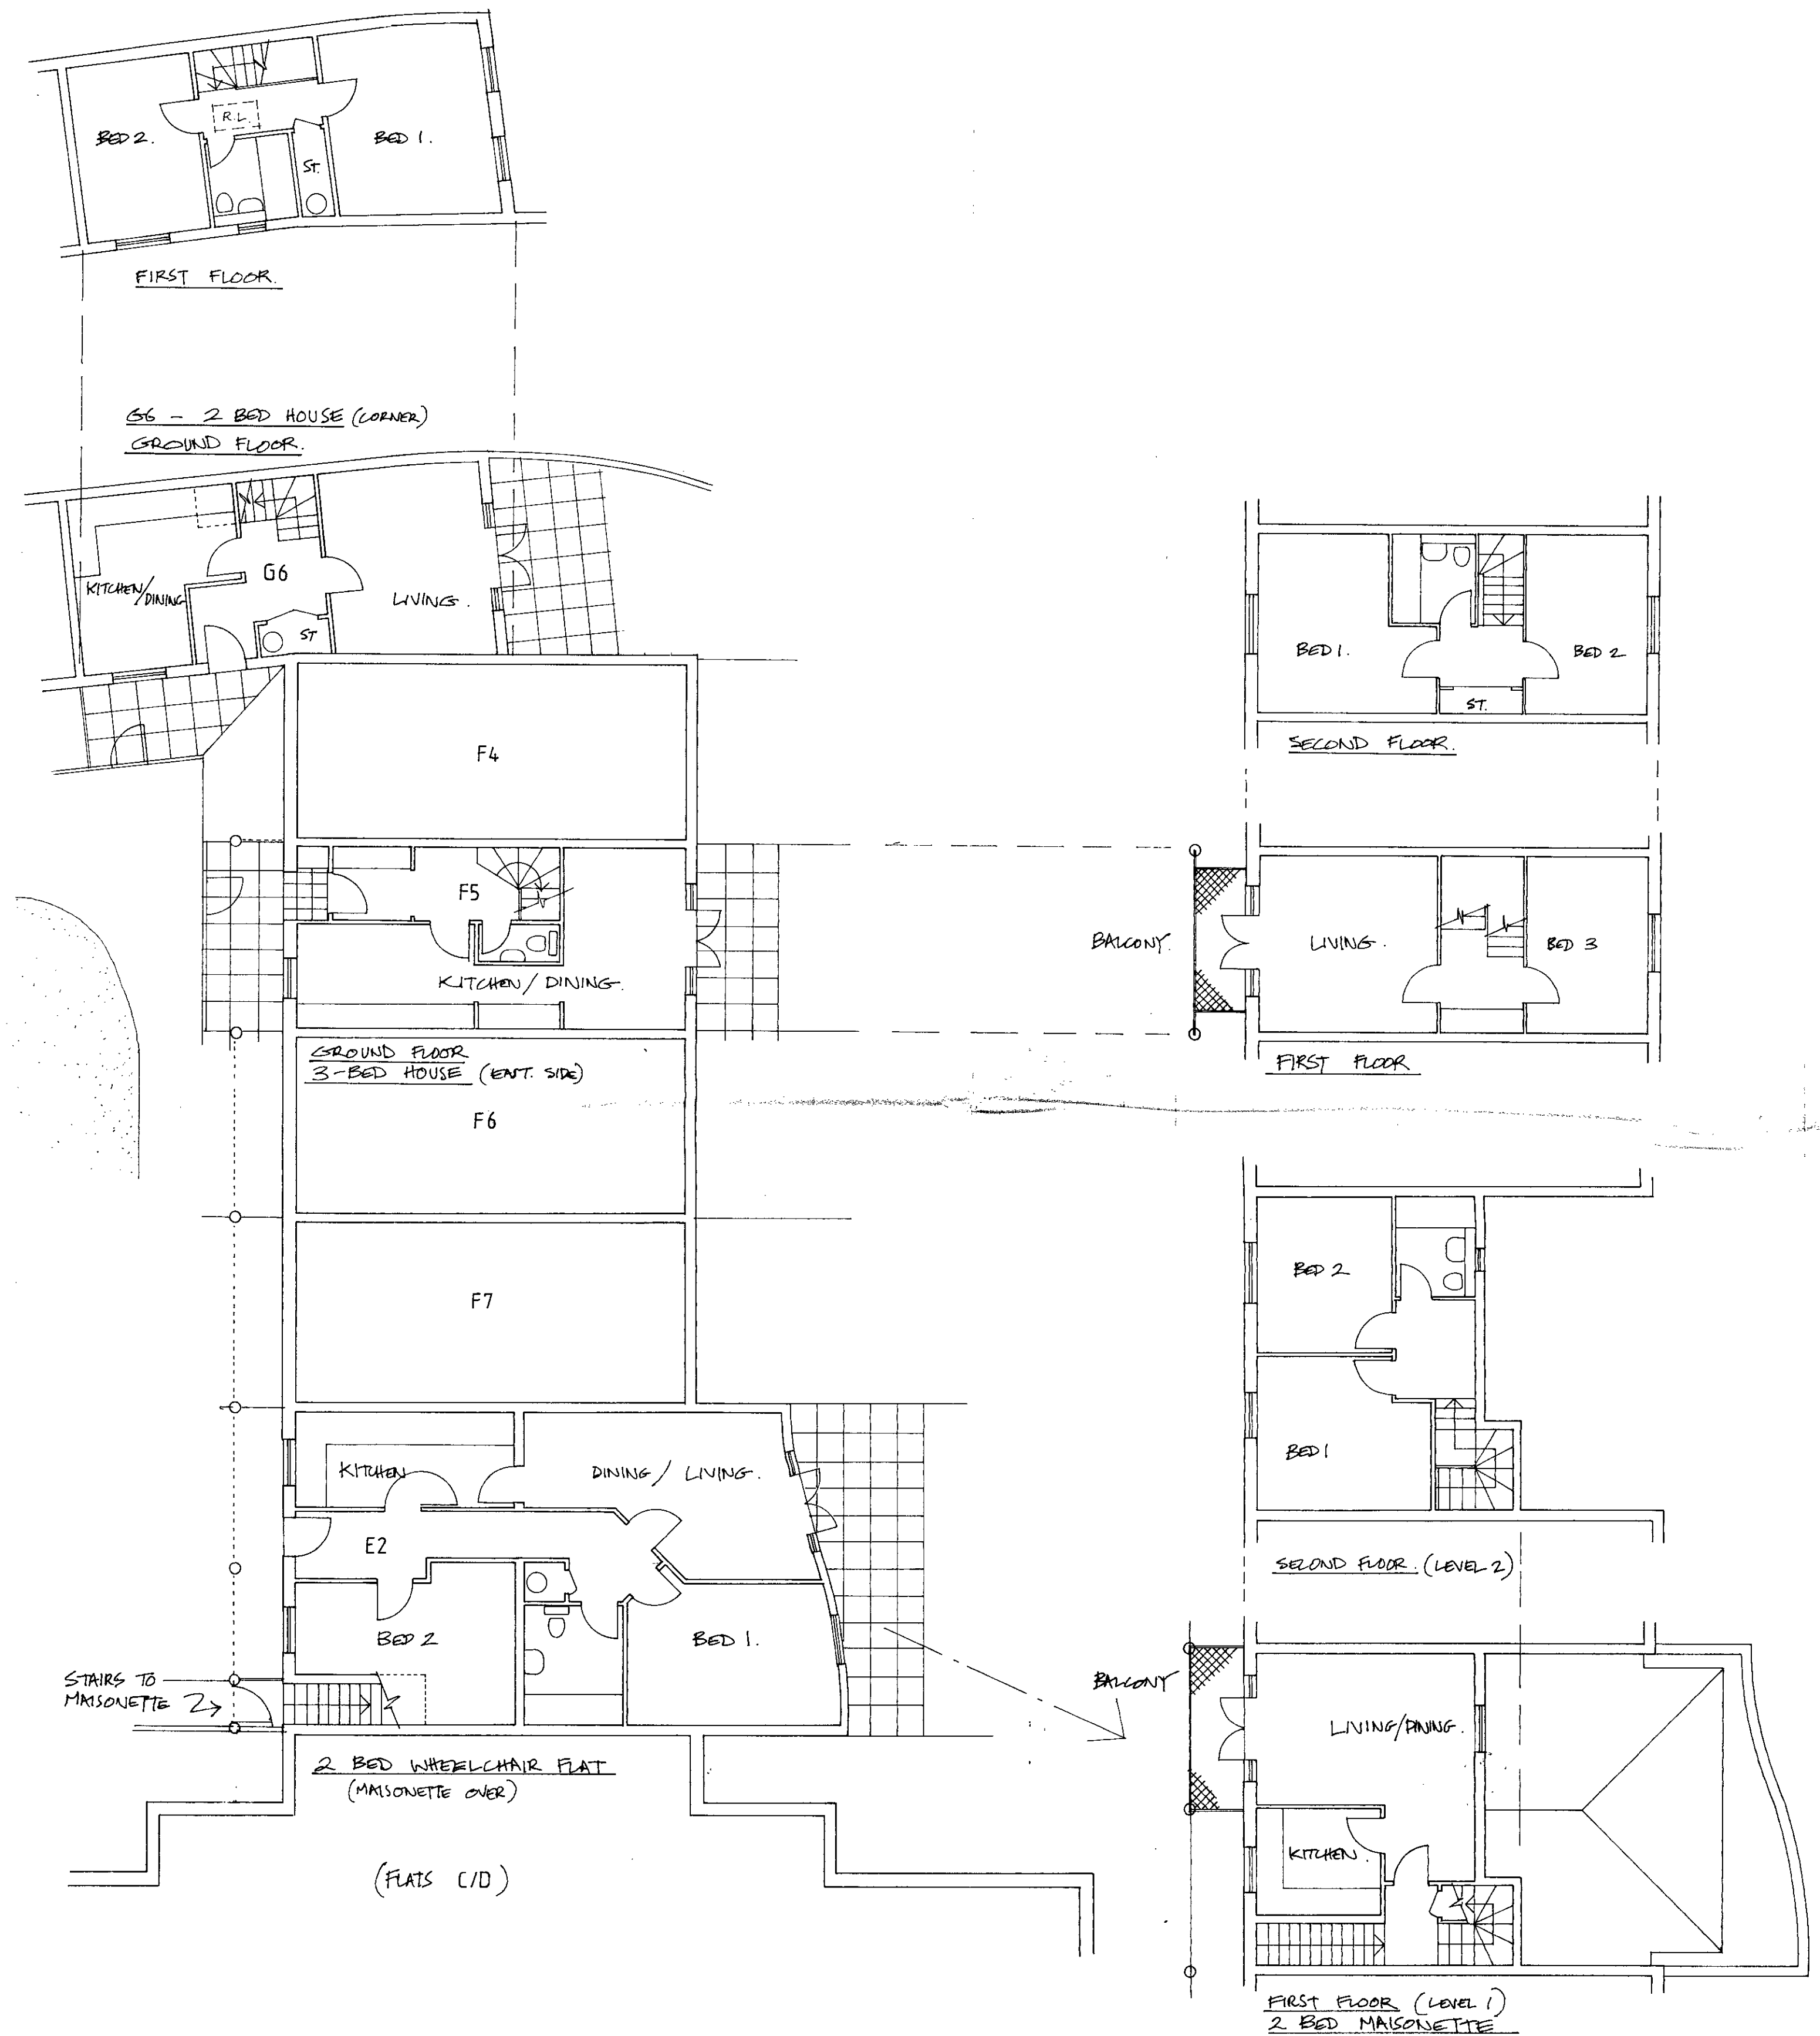
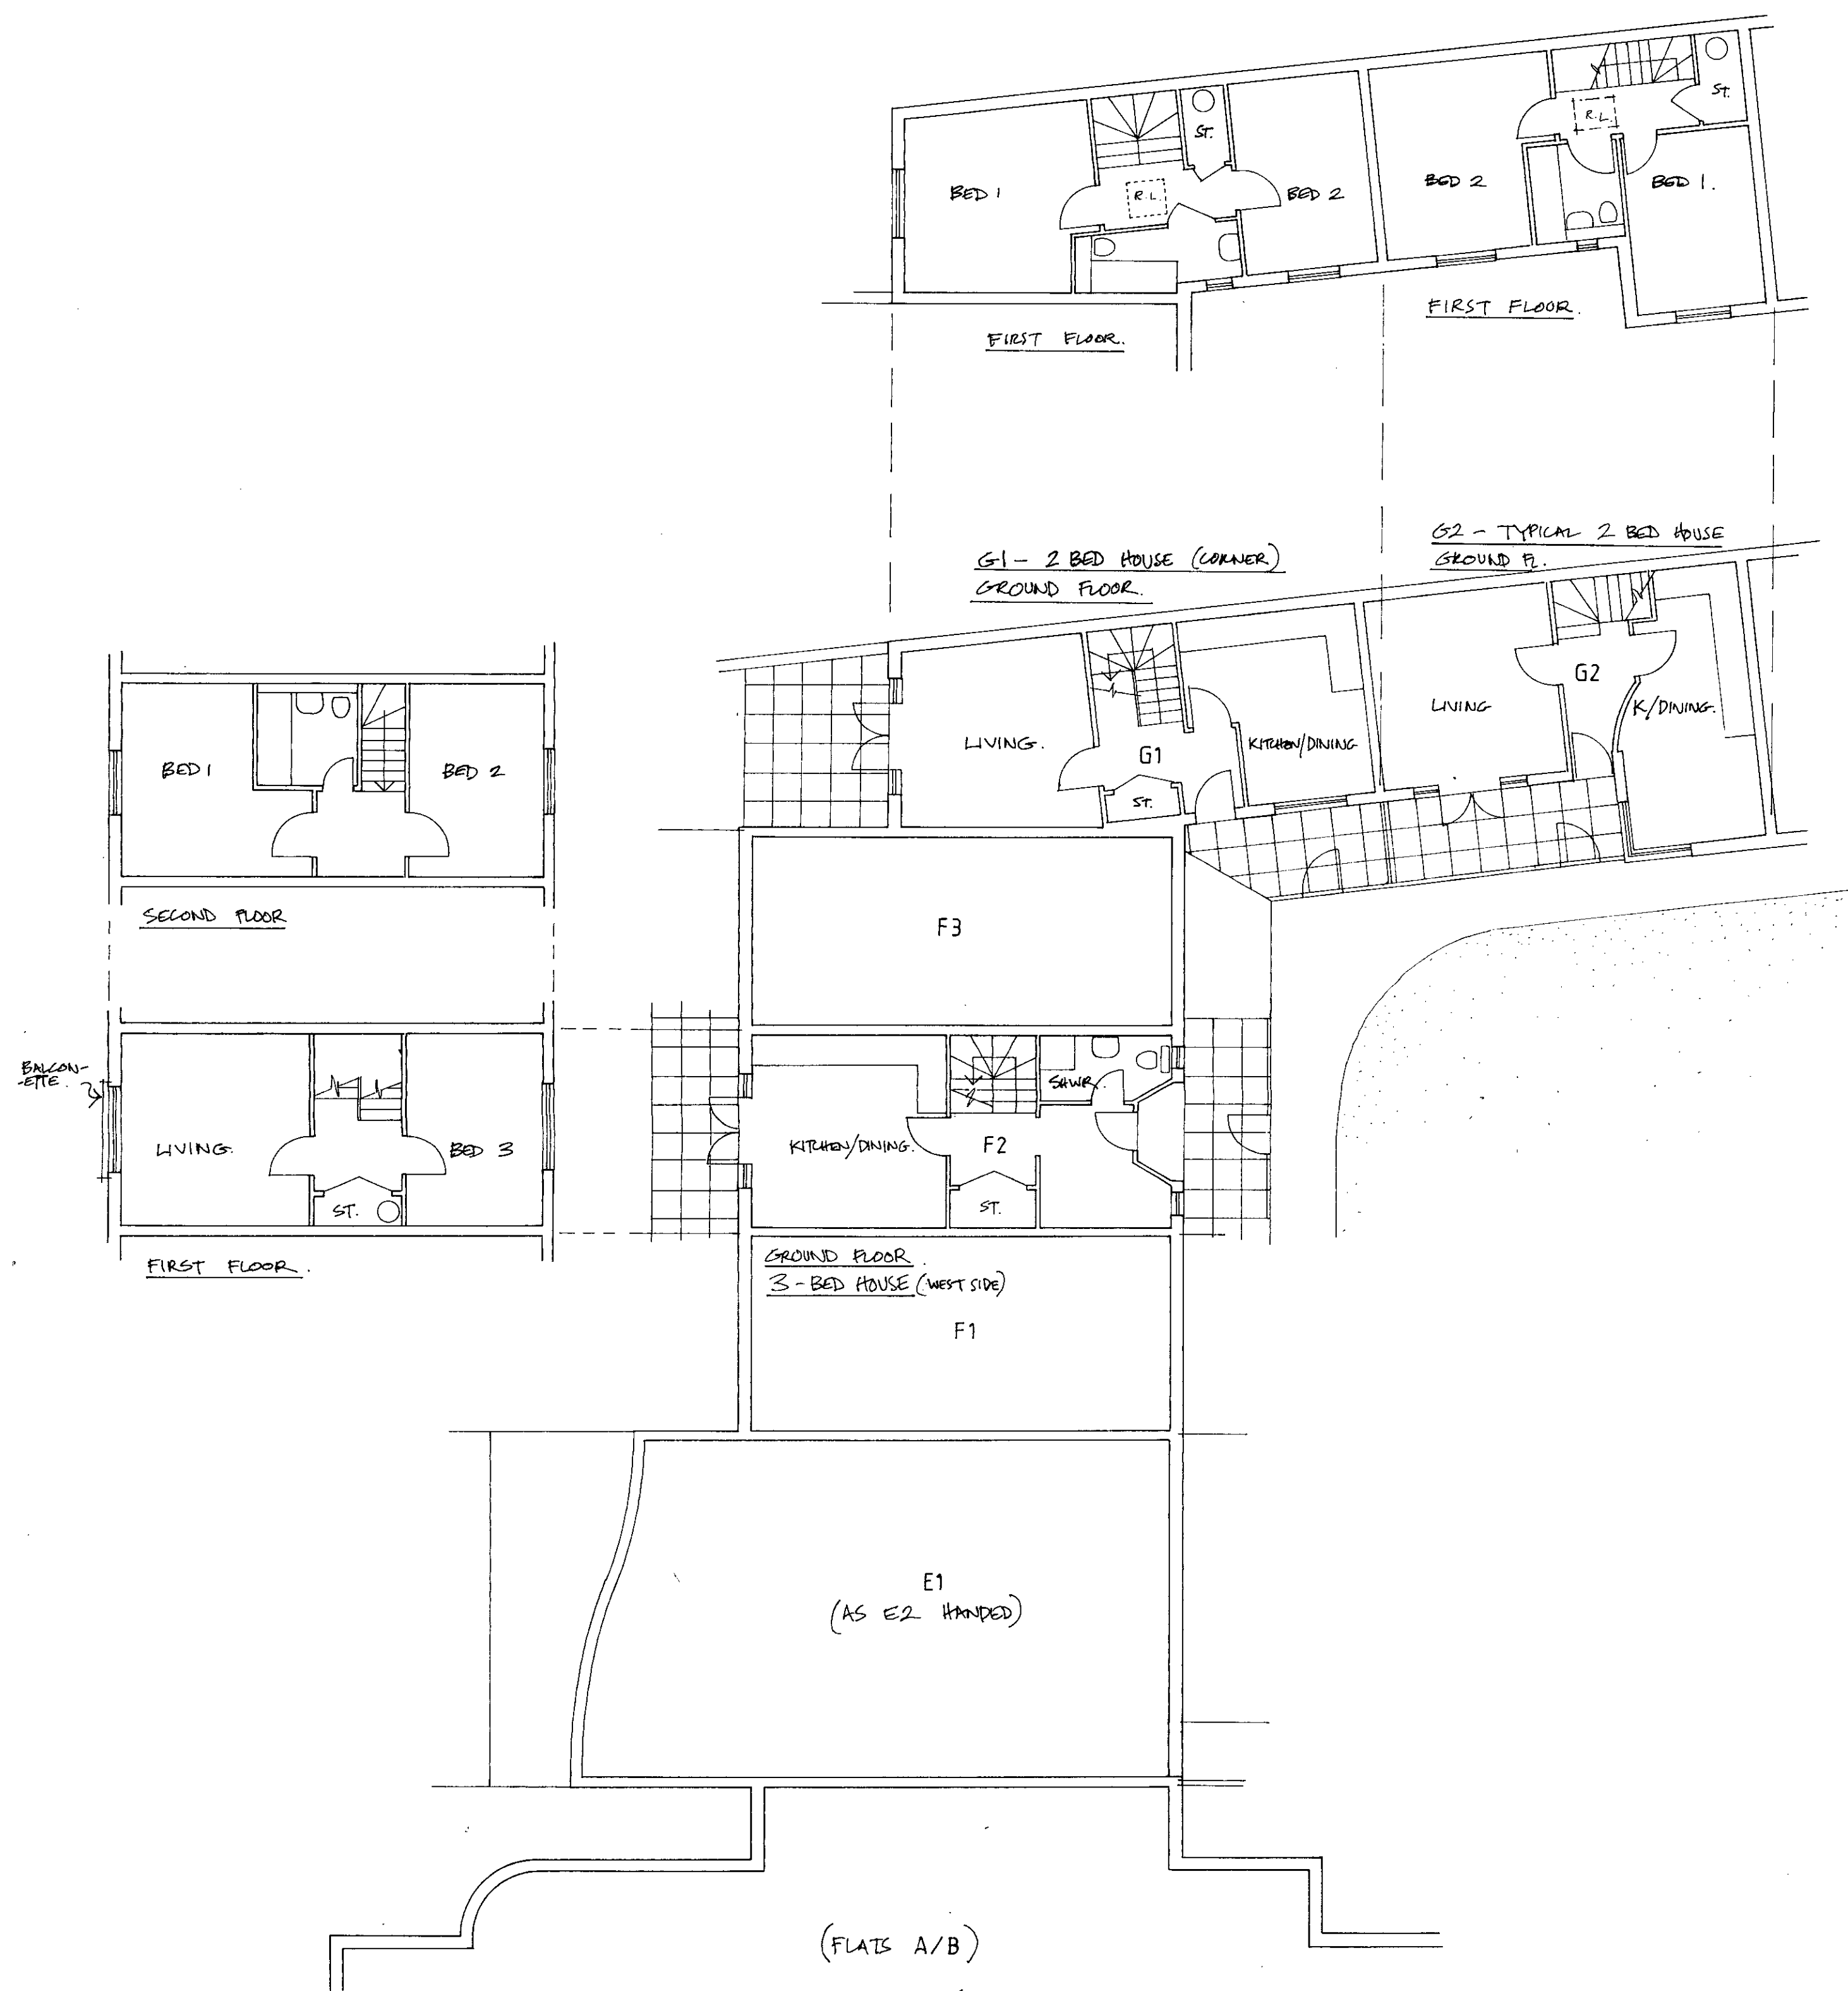


TP 9200670



POLLRAD THOMAS & EDWARDS ARCHITECTS			
18 ESSEX ROAD, LONDON N1 8LN FAX: 071-354 0884 TELEPHONE: 071-359 7121			
JOB TITLE	LITHOS ROAD CONSORTIUM.	DRAWN BY	SCALE
DRAWING TITLE	PLANS ~ SHEET 2 - HOUSES.	JOB No.	DATE
		91/987	4.7.92
		TP/03	REV No.

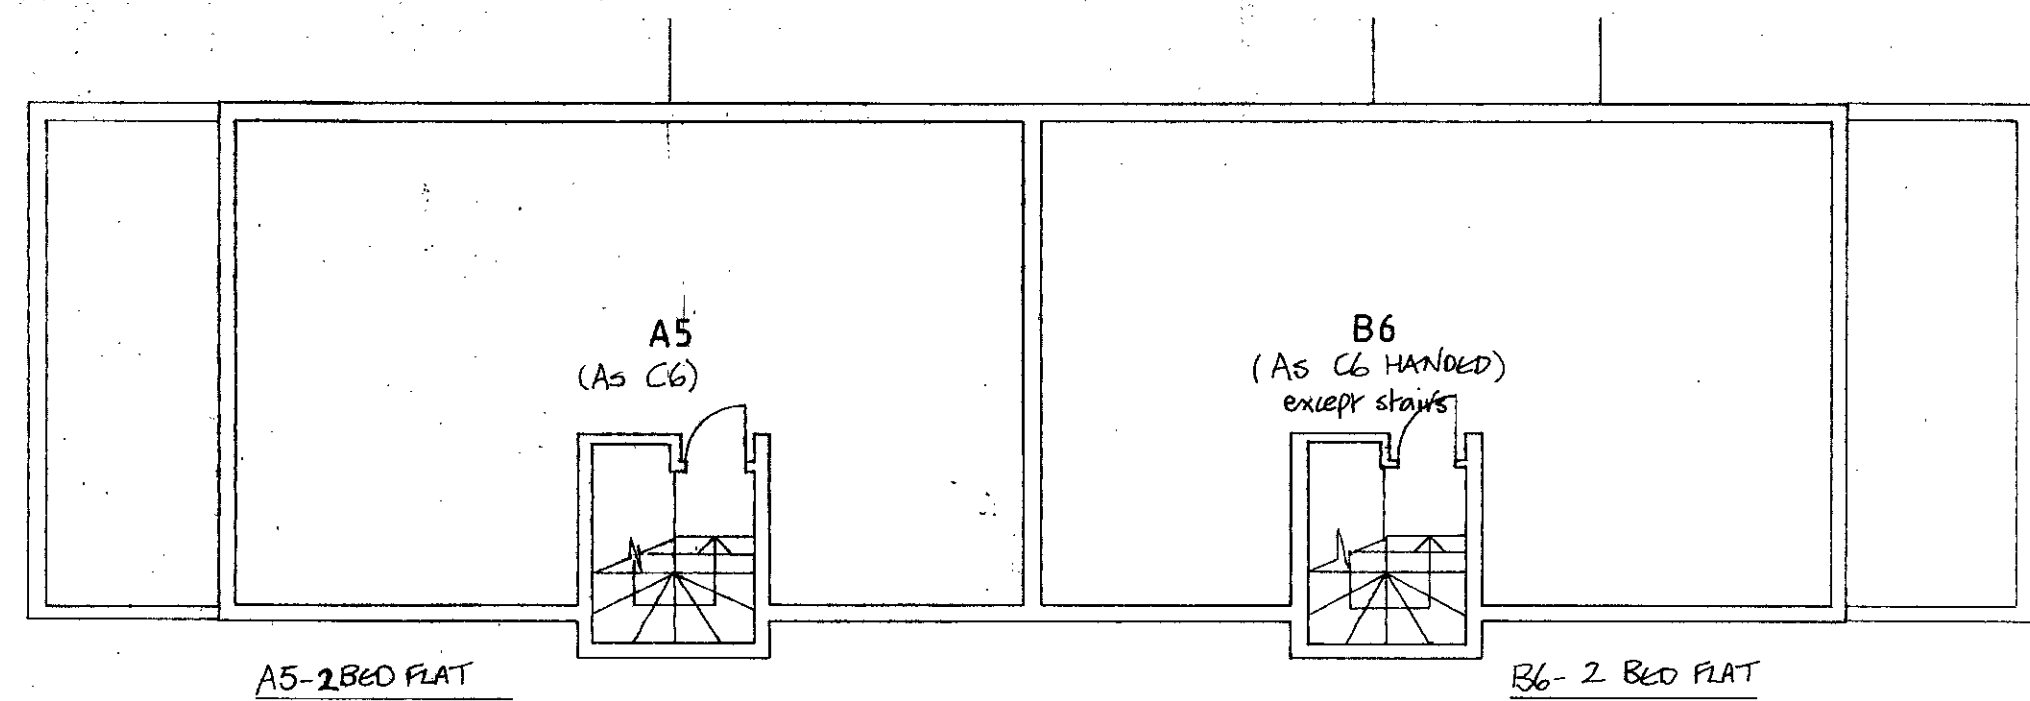



THIRD FLOOR

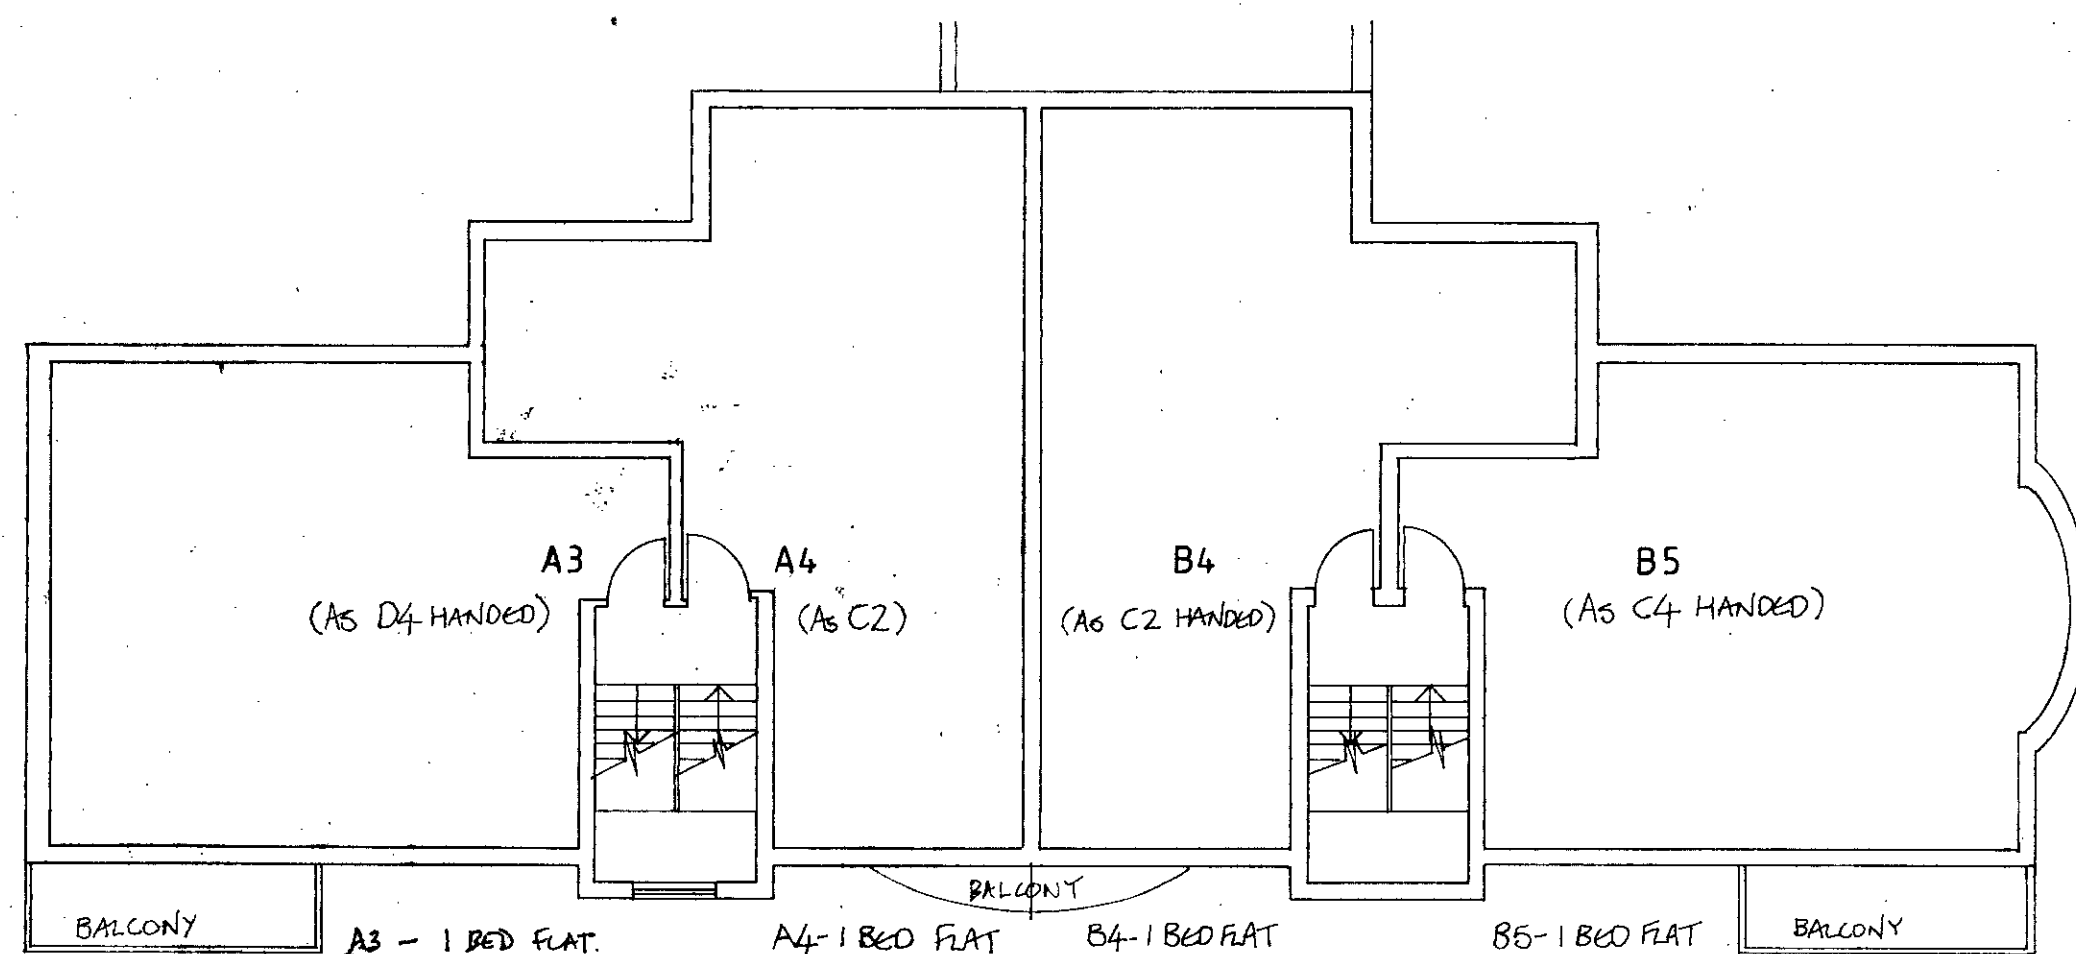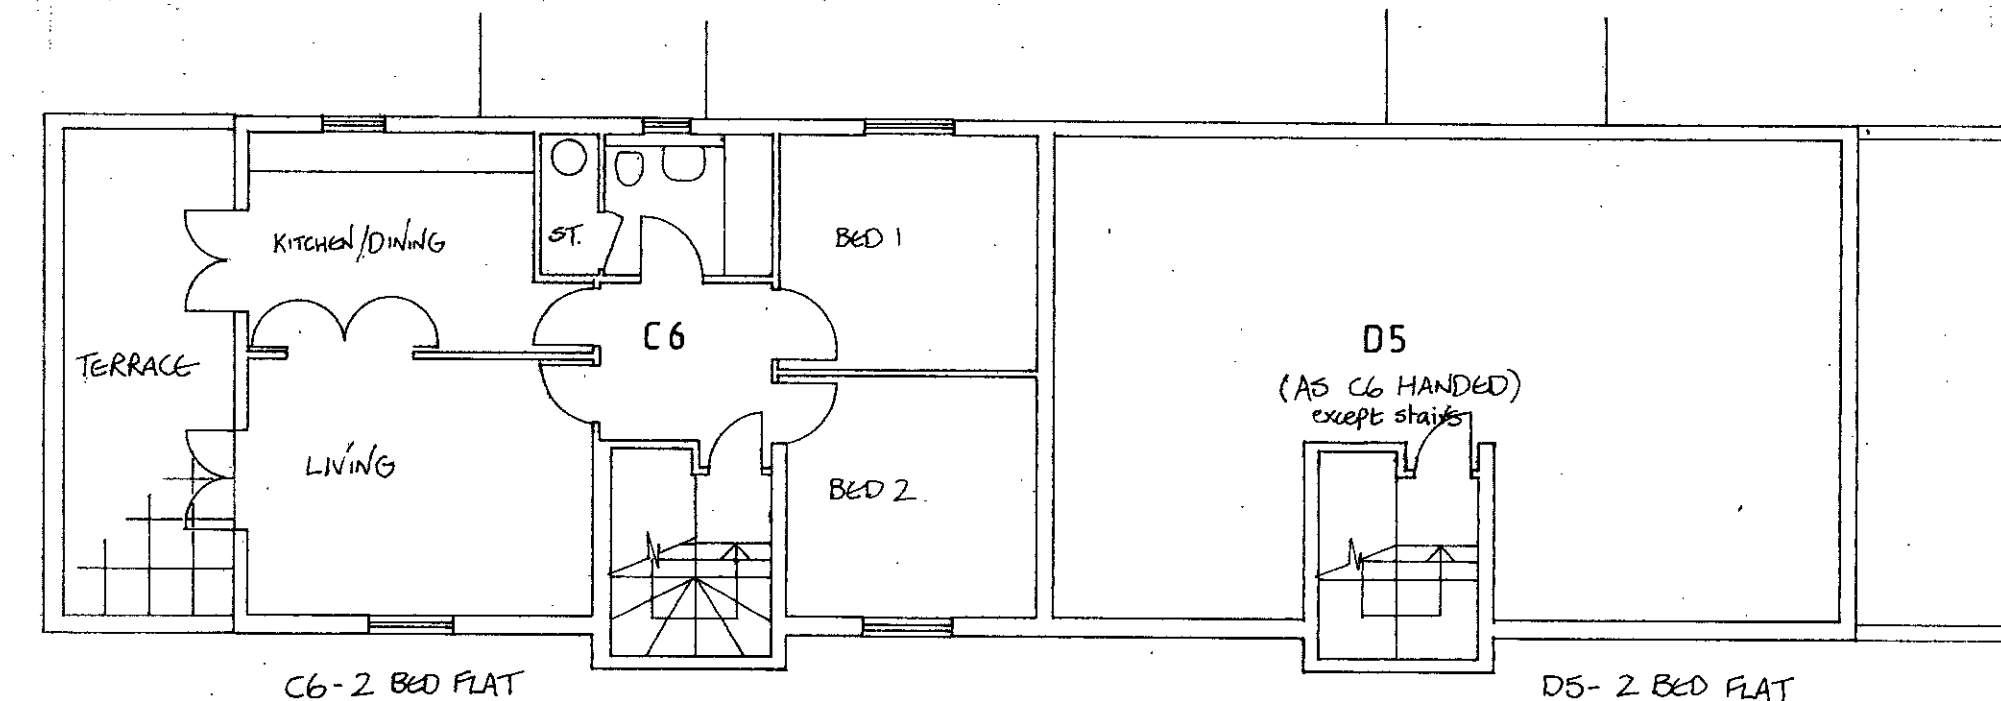


SECOND FLOOR

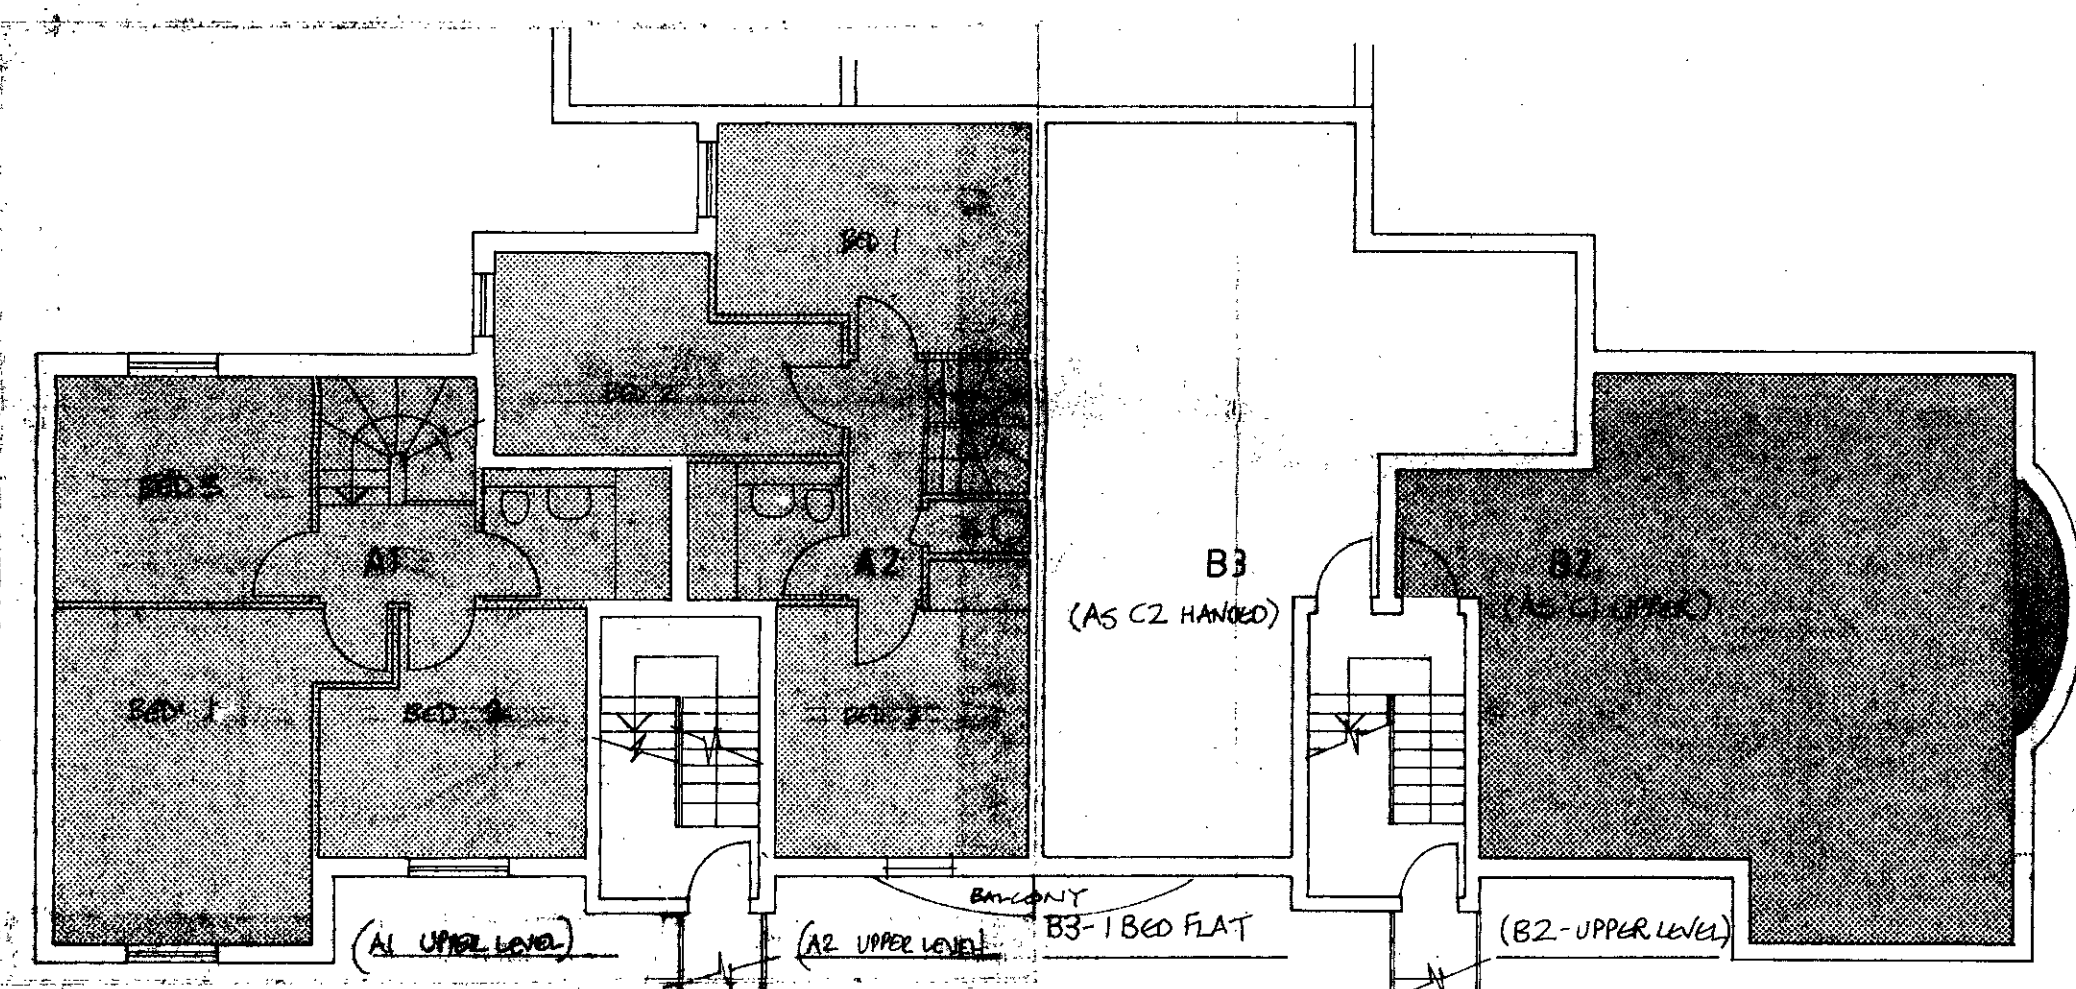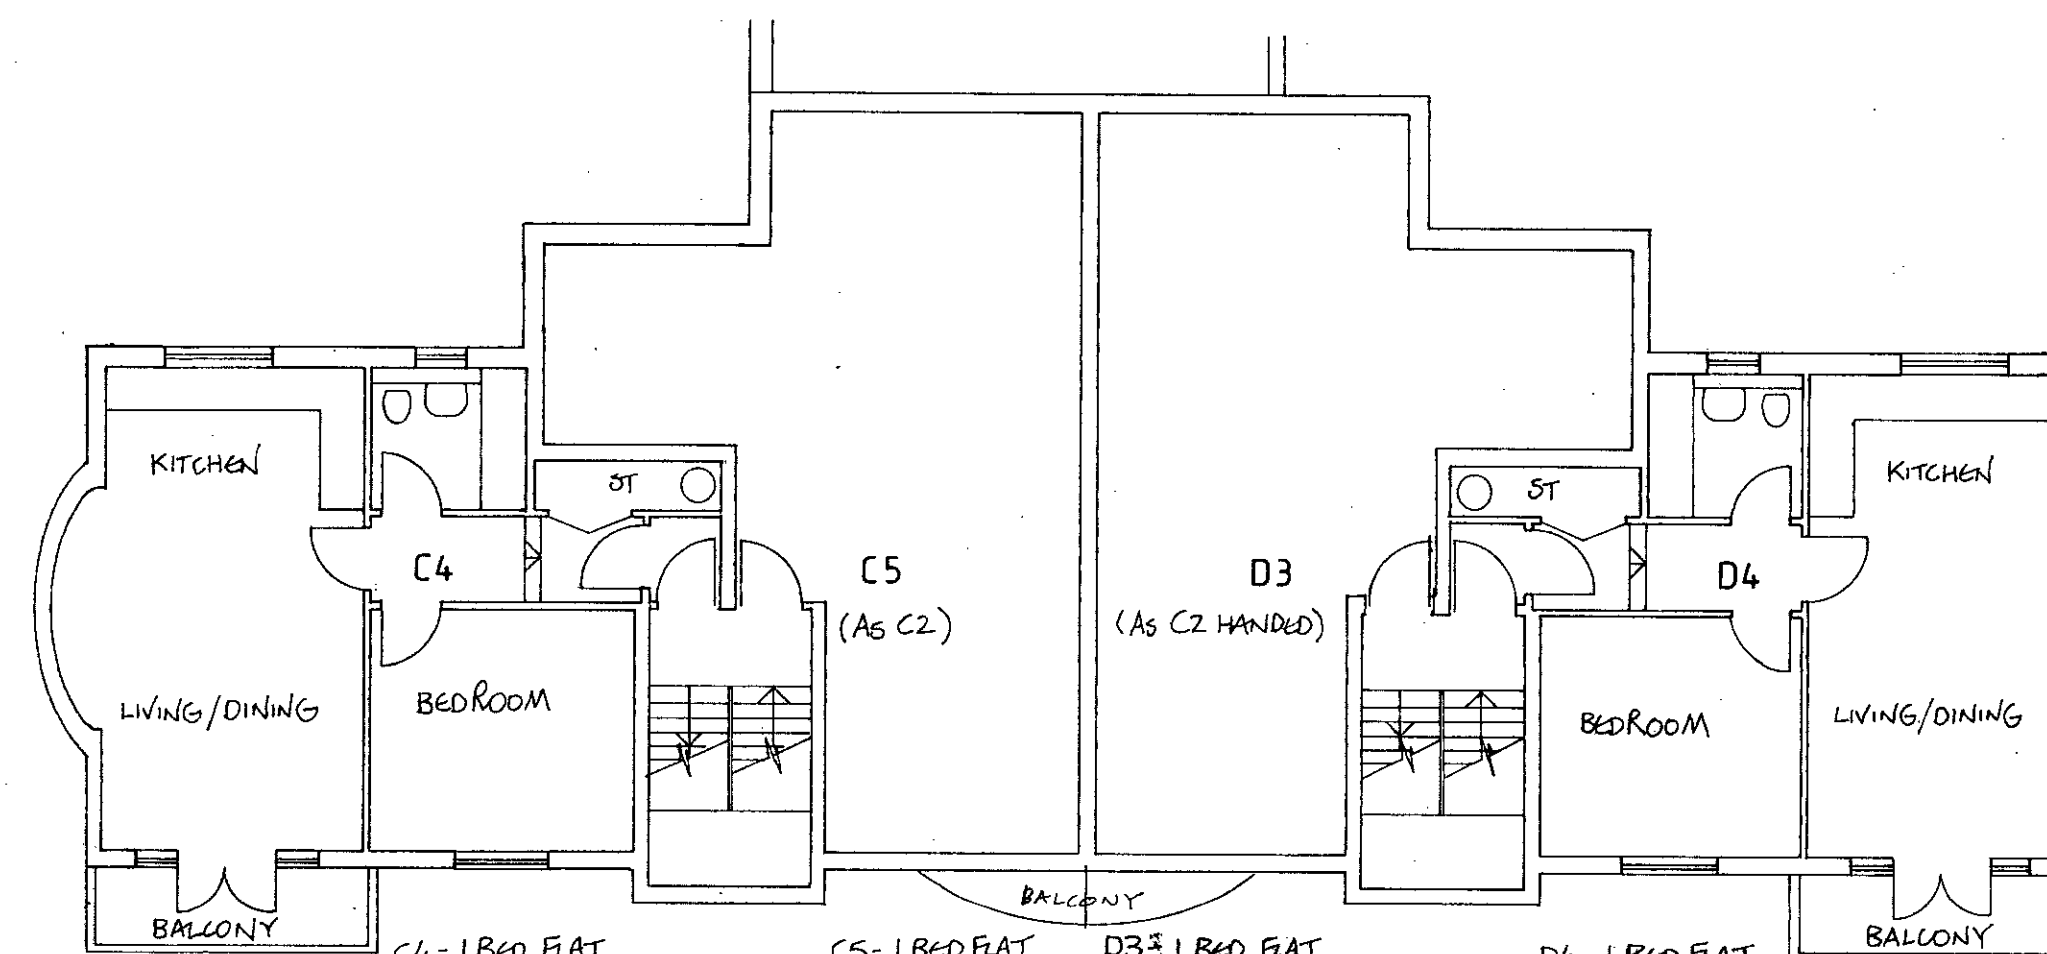

FIRST FLOOR

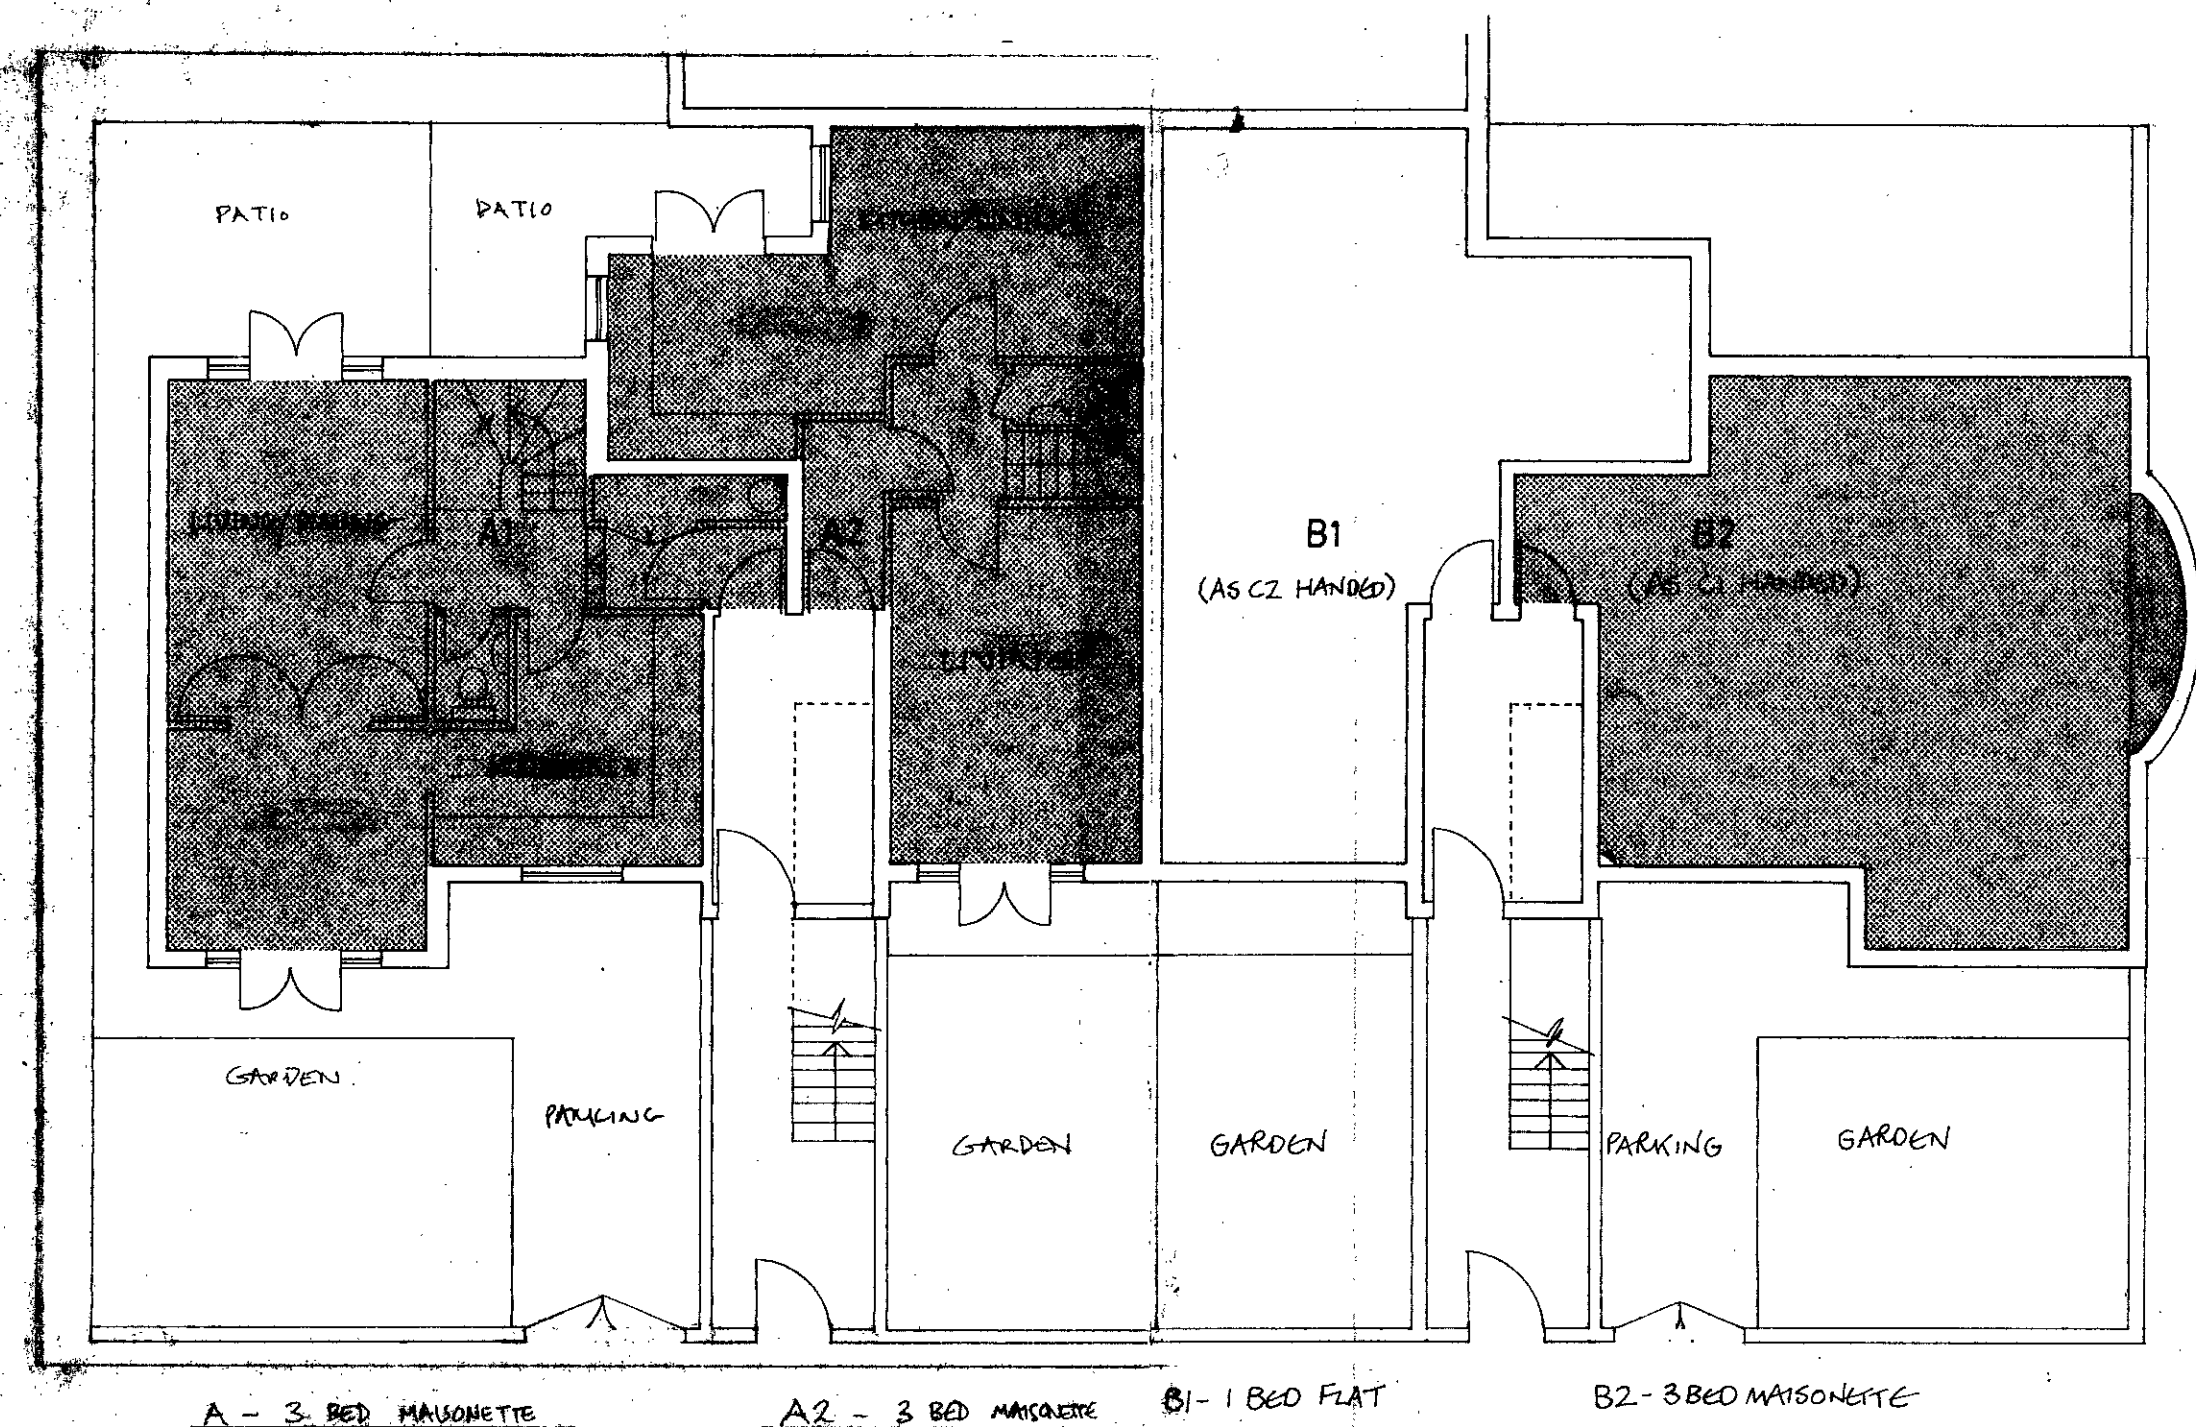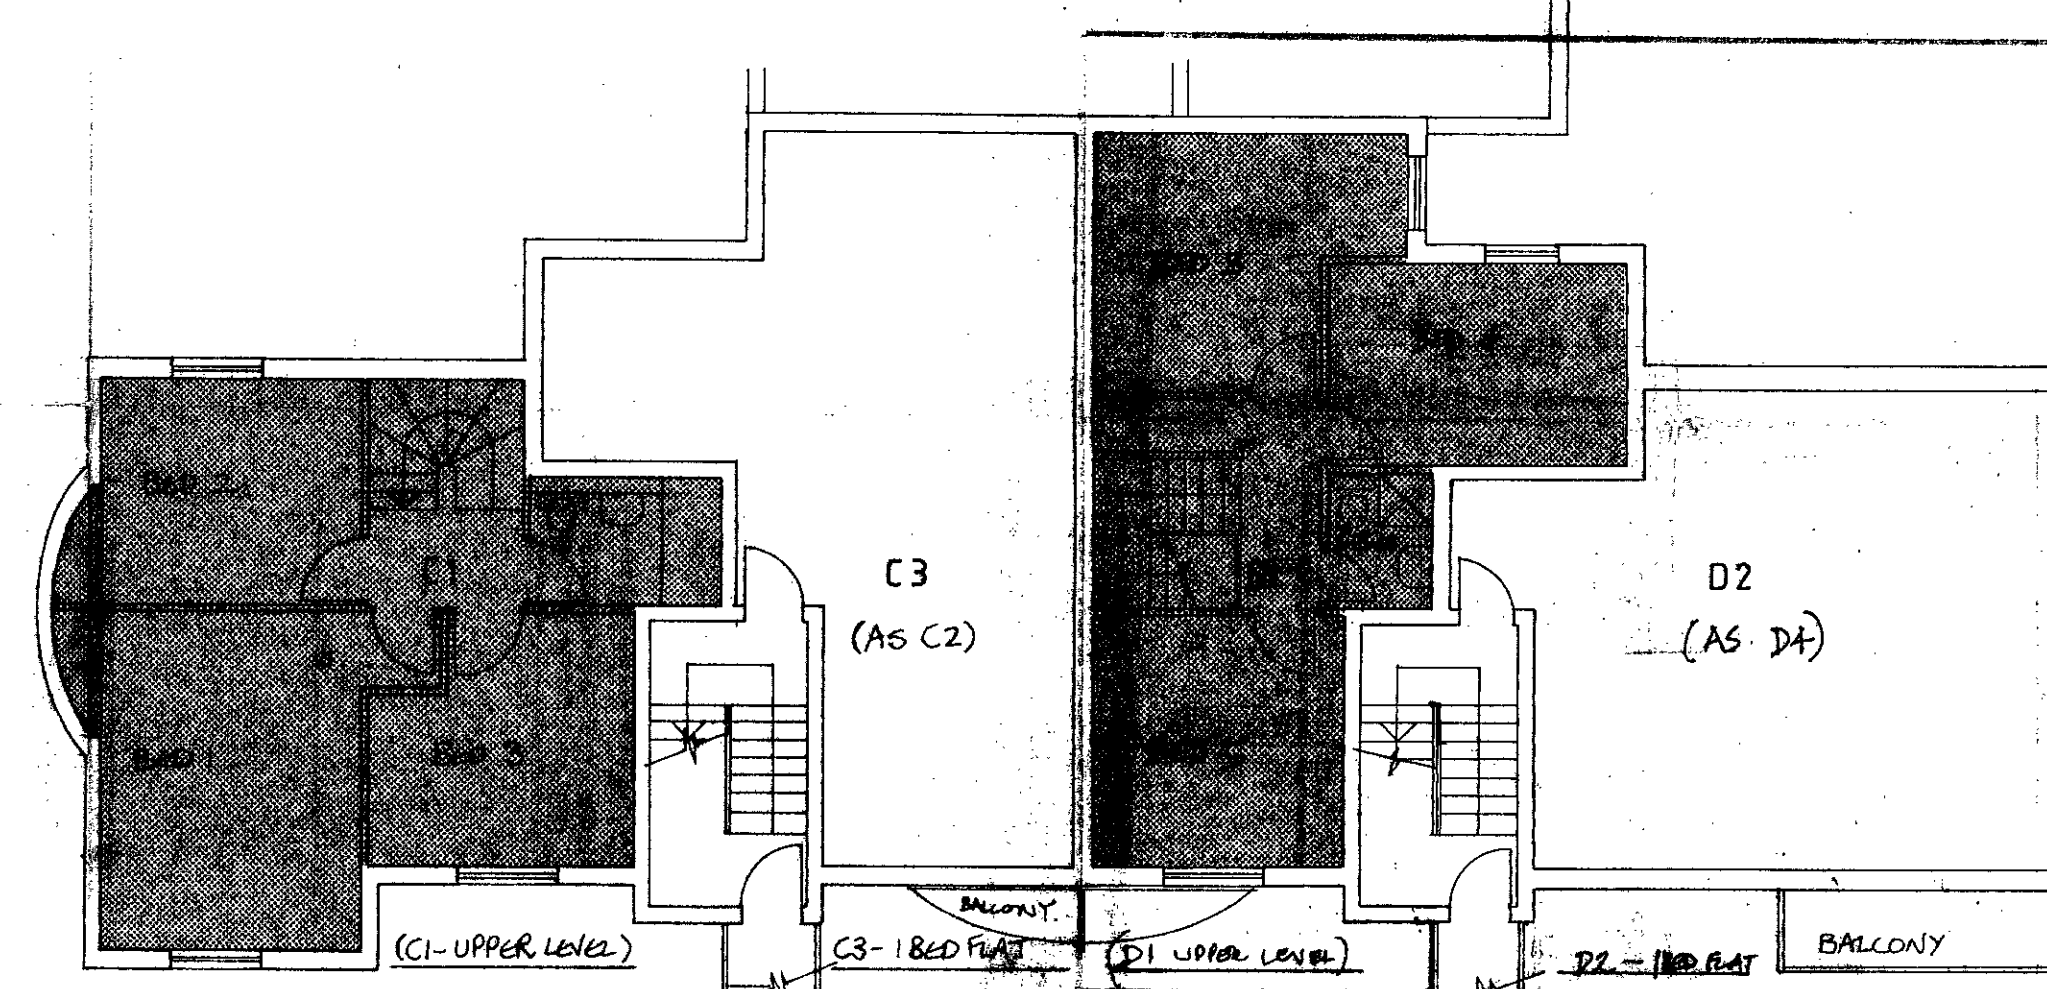

GROUND FLOOR

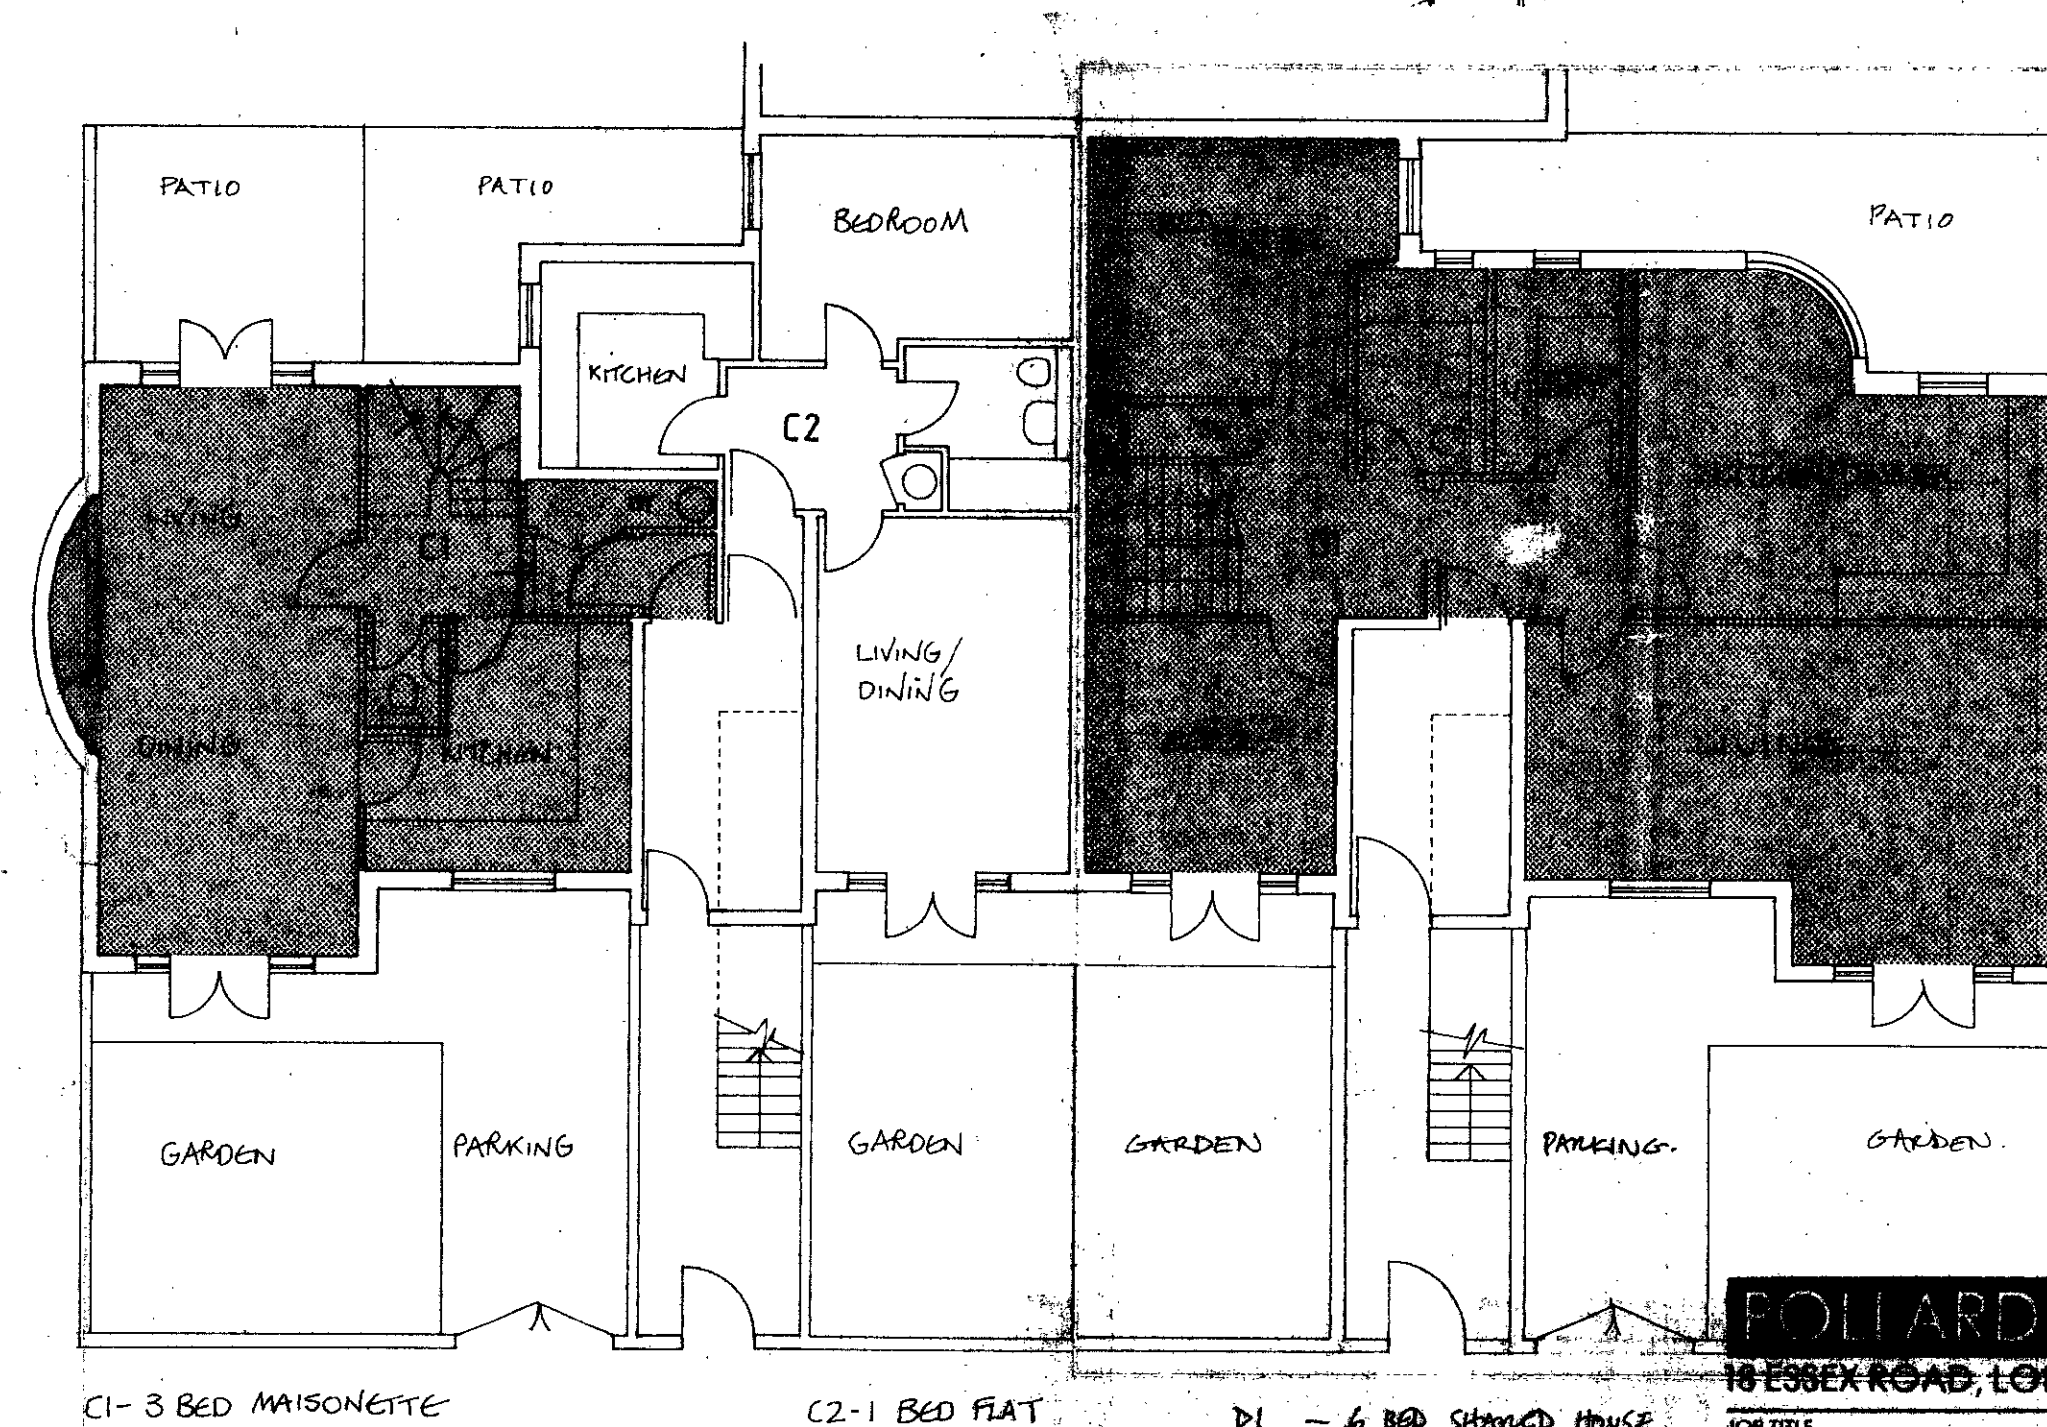

LONDON BOROUGH OF CAMDEN
TOWN AND COUNTRY PLANNING DEPT
01 OCT 1992
APPROVED
NOT APPROVED
ON BEHALF OF THE COUNCIL

KEY

SHADED AREAS DENOTE
TWO-STORY UNITS

TP 9200670

S.E. 12 PLANS REVIEWED

FOLIARD THOMAS & EDWARDS ARCHITECTS
1838 EX ROAD, LONDON N1 8LN FAX: 071-354 0884 TELEPHONE: 071-359 7121

JOB TITLE LITHOS ROAD CONSORTIUM	DRAWN BY	SCALE 1:100	DATE
DRAWING TITLE PLANS - SHEET 1 - FLATS & MAISONNETTES	JOB NO. 91/387	DWG NO. TP/02	REV. NO. A