



GROUND

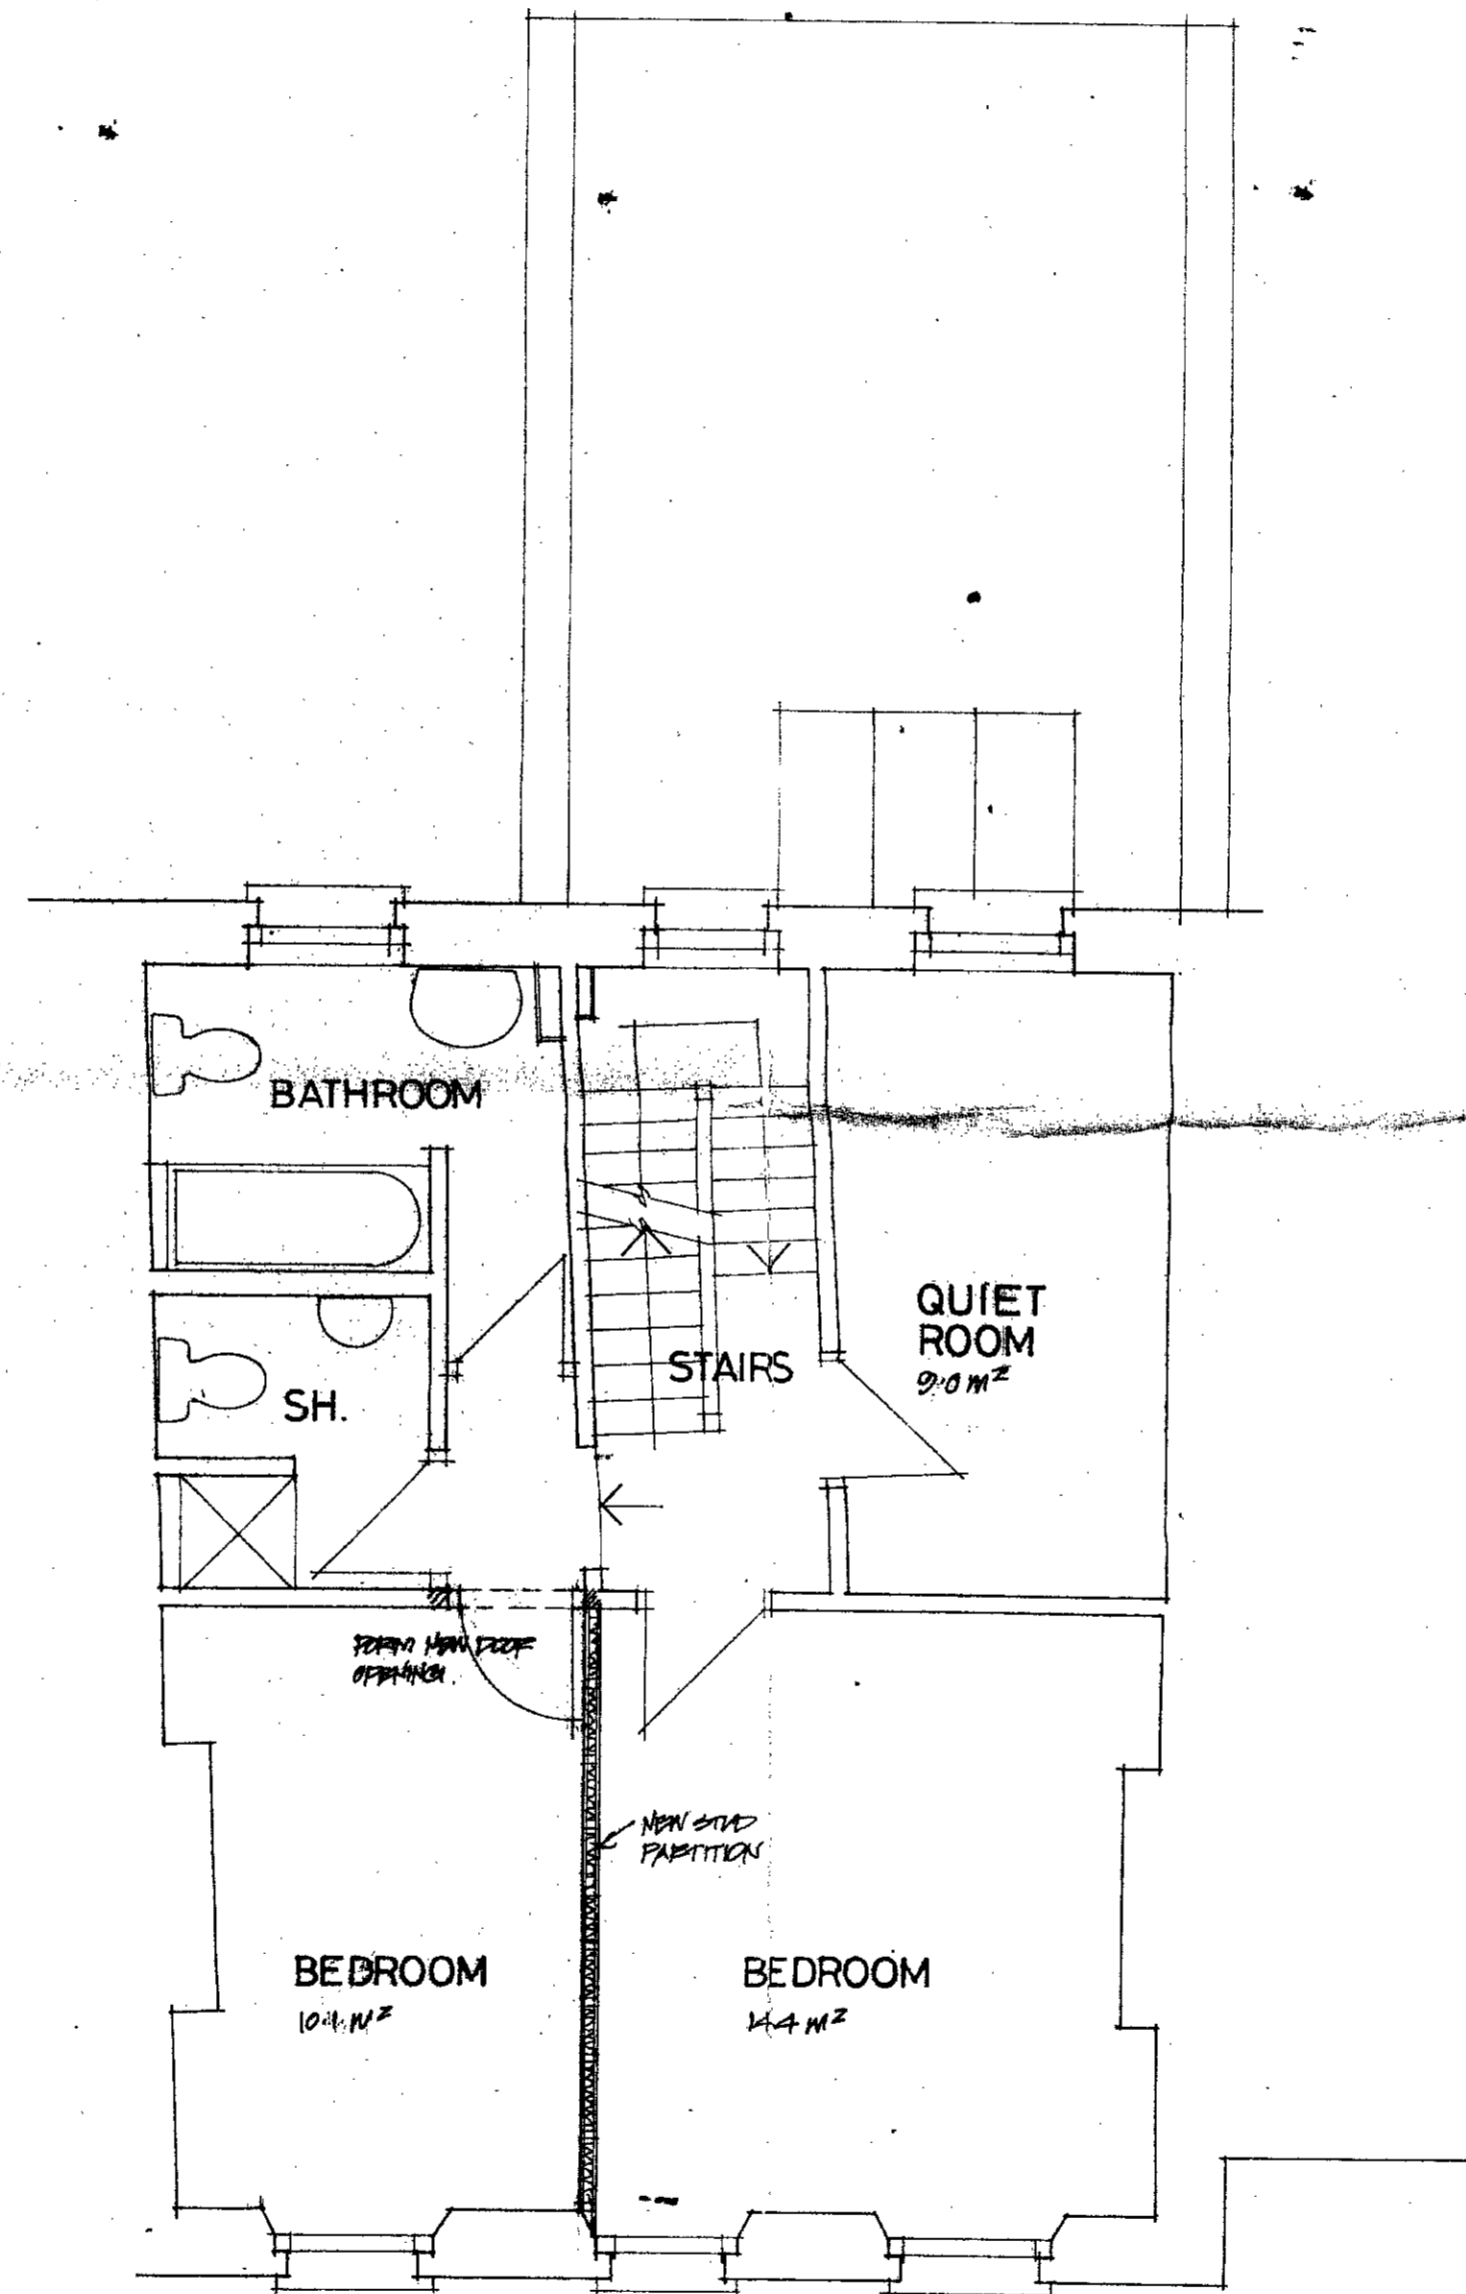

FIRST

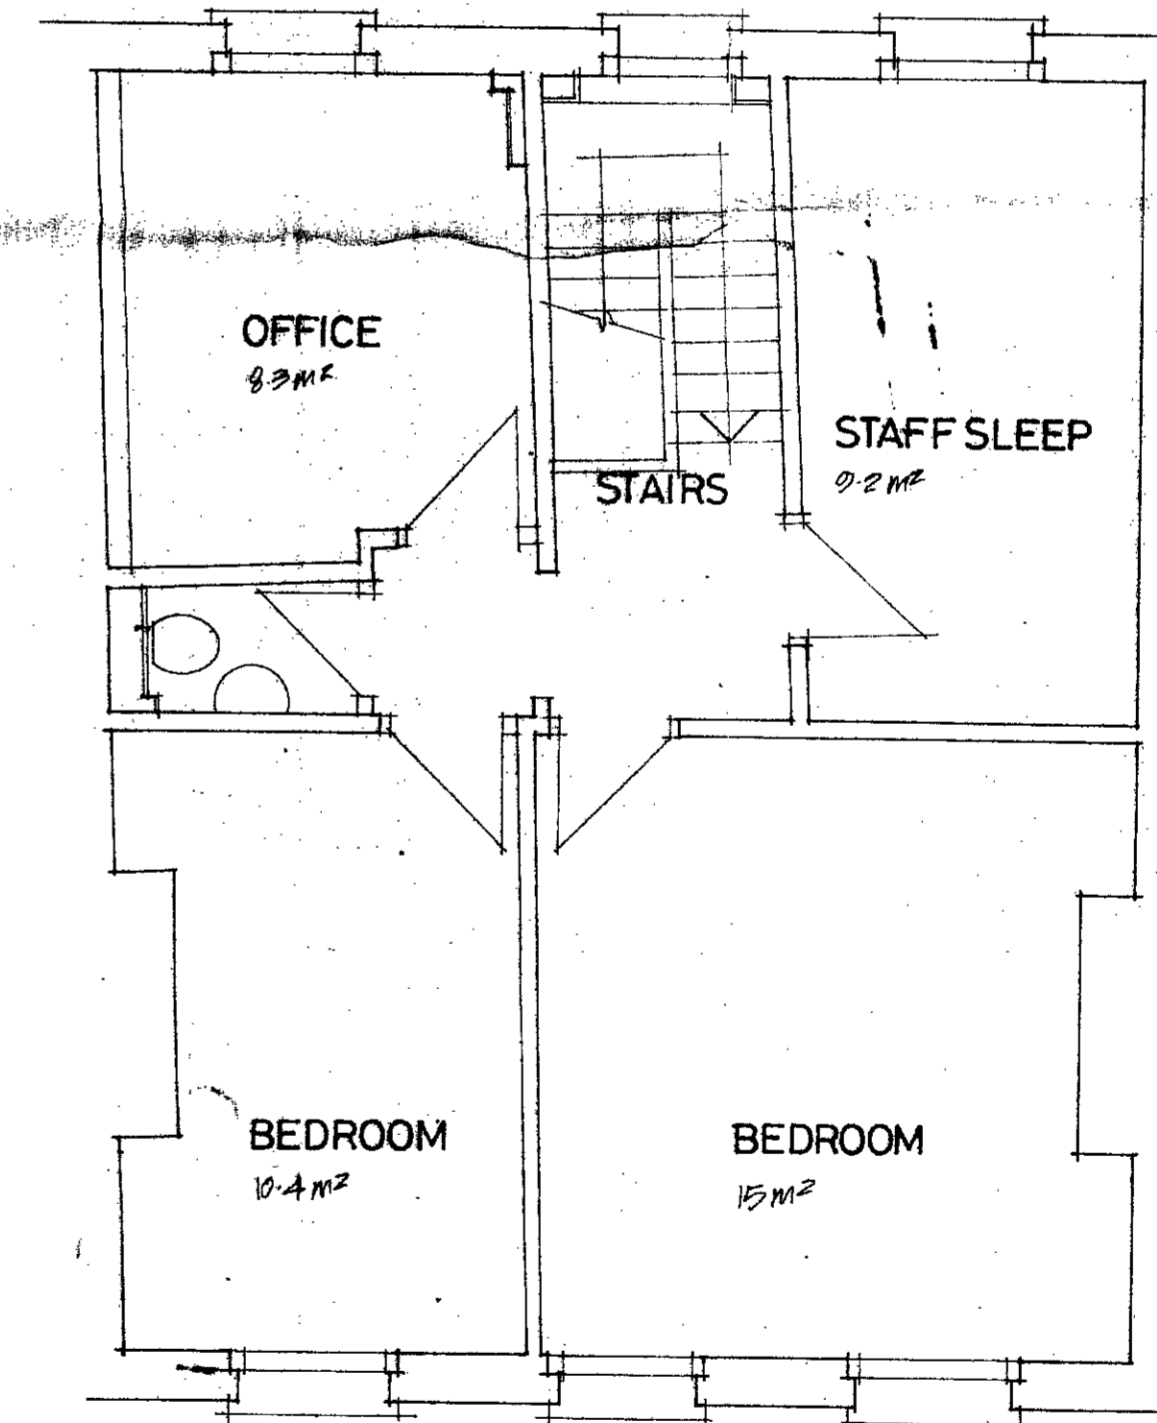

SECOND

DS

9501316

LONDON BOROUGH OF GREENWICH
TOWN AND COUNTRY PLANNING ACTS
12 JAN 1996
PLANS APPROVED
ON BEHALF OF THE COUNCIL

Dual Building Designs ALEO HOUSE 435 GREEN LANES LONDON N4 1HA Telephone 081 344 9704	project 10 ASCHAM STREET, LONDON NWS	scale 1:50	date JULY 95
	drawing No D9523/1	drawing FLOOR PLANS	