




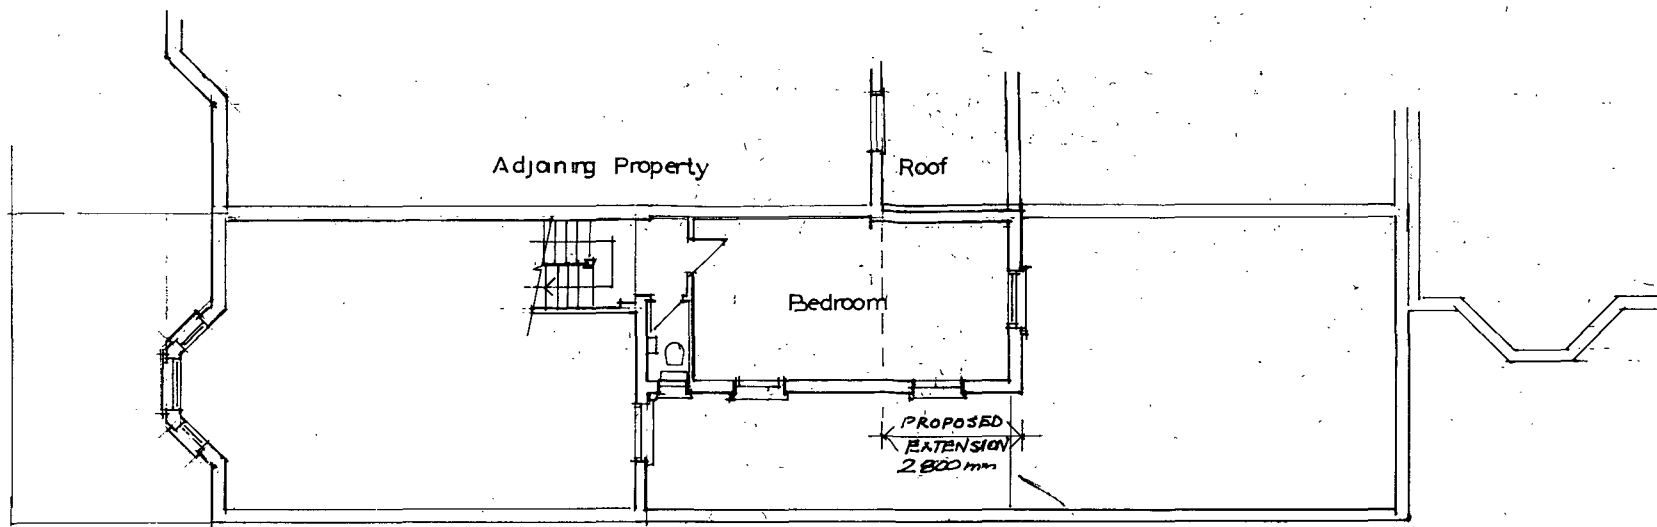

Proposed First Floor

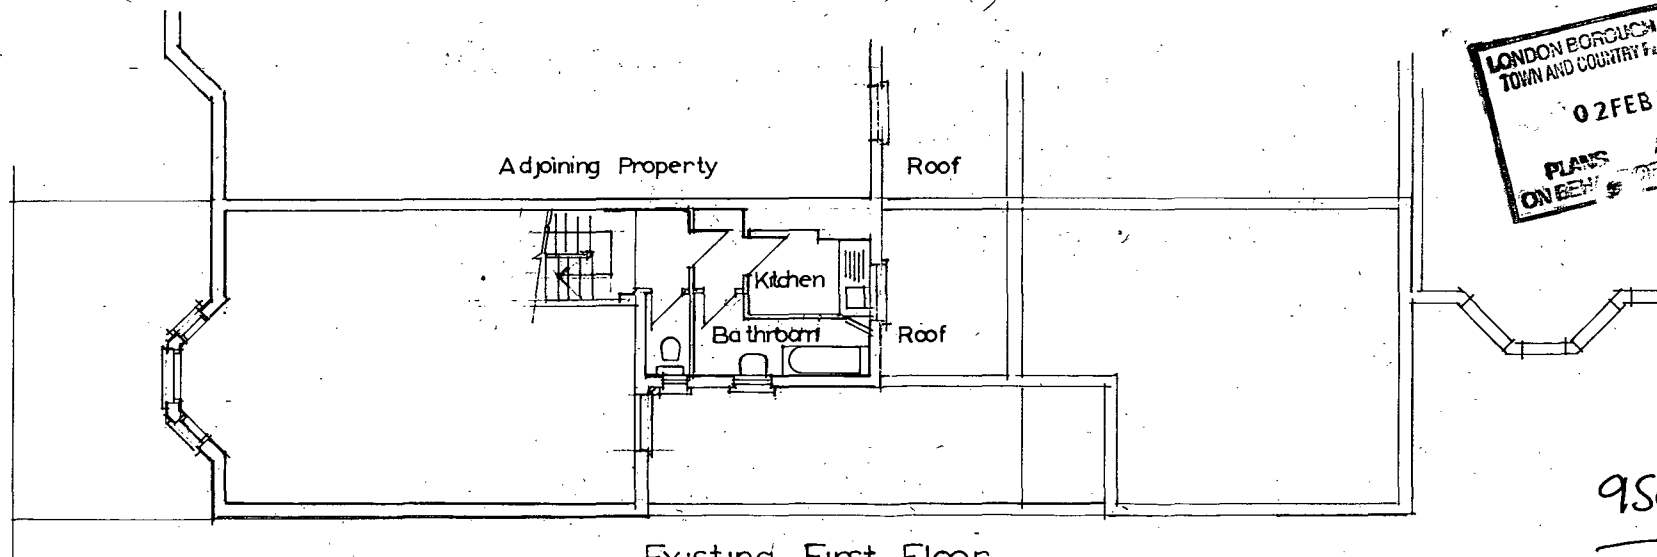

Existing First Floor

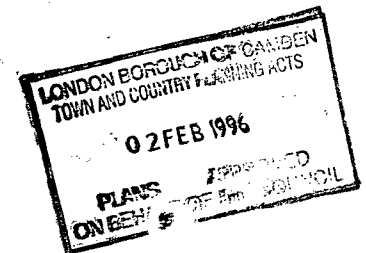

9501627

16 MANSFIELD ROAD, LONDON, NW.3.

Revision	Date	Letter
----------	------	--------

F.G.C. ARCHITECTS
200 REGENTS PARK ROAD Tel: 071-586-7402
LONDON NW1 8BE Fax: 071-483-2944

Date 8 : 9 : 95
Scale 1:100

FLOOR PLANS


149/5

Mansfield
Road




Proposed Side Elevation

Mansfield
Road

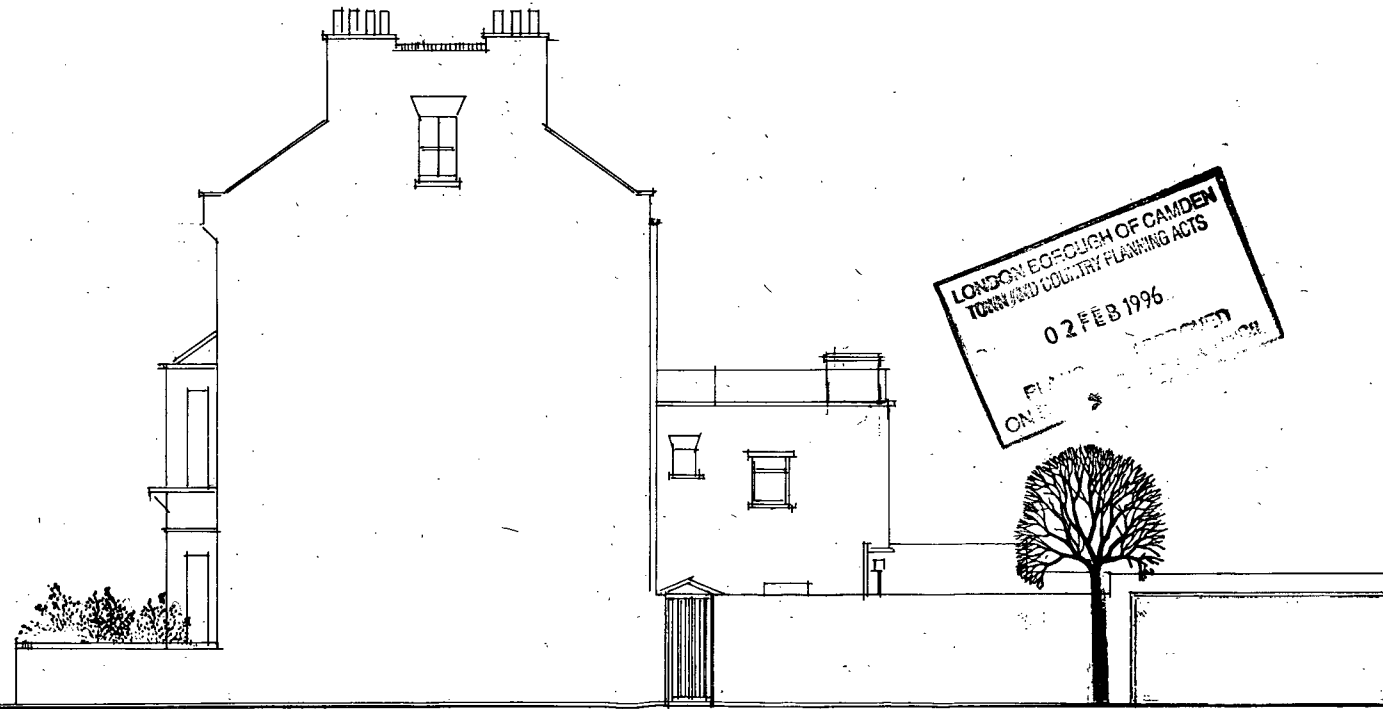

Existing Side Elevation

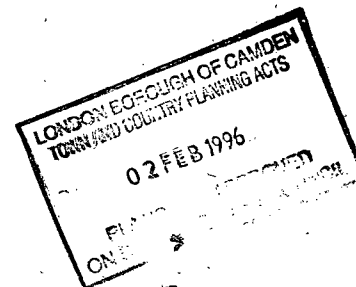

9501627

16 MANSFIELD ROAD, LONDON, NW.3

Revision

Date


Letter

F.G.C. ARCHITECTS
200 REGENTS PARK ROAD Tel: 071-586-7402
LONDON NW1 8BE Fax: 071-483-2944

Date 8 : 9 : 95
Scale 1 : 100

**EXISTING & PROPOSED
SIDE ELEVATIONS**

149 | 16

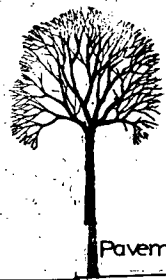

Pavement


PROPOSED REAR
ELEVATION

Adjoining
Property

Brickwork to match
Existing

PROPOSED SIDE ELEVATION

LONDON BOROUGH OF CAMDEN
TOWN AND COUNTRY PLANNING ACTS
02 FEB 1996
PLANS APPROVED
ON BEHALF OF THE COUNCIL

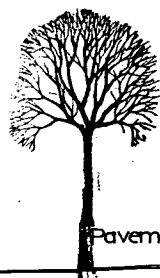

Pavement

EXISTING REAR
ELEVATION

Adjoining
Property

GARAGE

9501627

EXISTING SIDE ELEVATION

16, MANSFIELD ROAD, London, N.W.3.

Revision

Date.

Letter

F.G.C. ARCHITECTS
200 REGENTS PARK ROAD Tel: 071-586-7402
LONDON NW1 8BE Fax: 071-483-2944

Date 8.9.95
Scale 1:100

EXISTING & PROPOSED
REAR & SIDE ELEVATIONS

14917