


the Conservation Rooflight

B1 Means of escape unit
model CR-E1

9501771

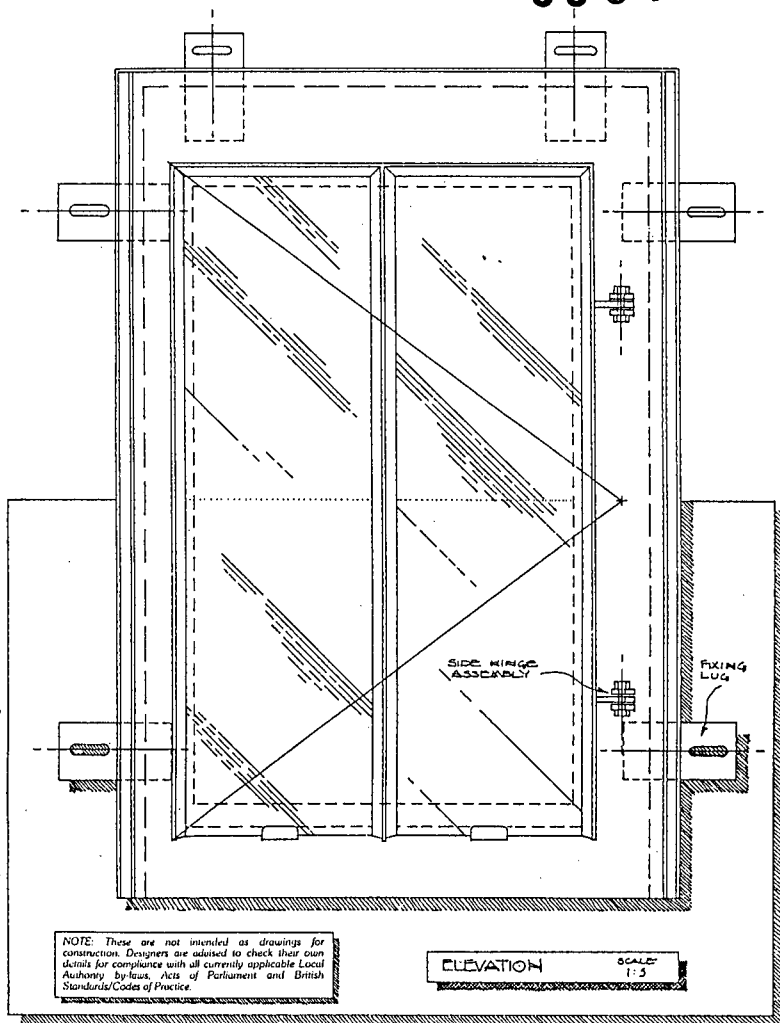


the Conservation Rooflight

B1 Means of escape unit
model CR-E1

PAGE
2 of 3

9501771

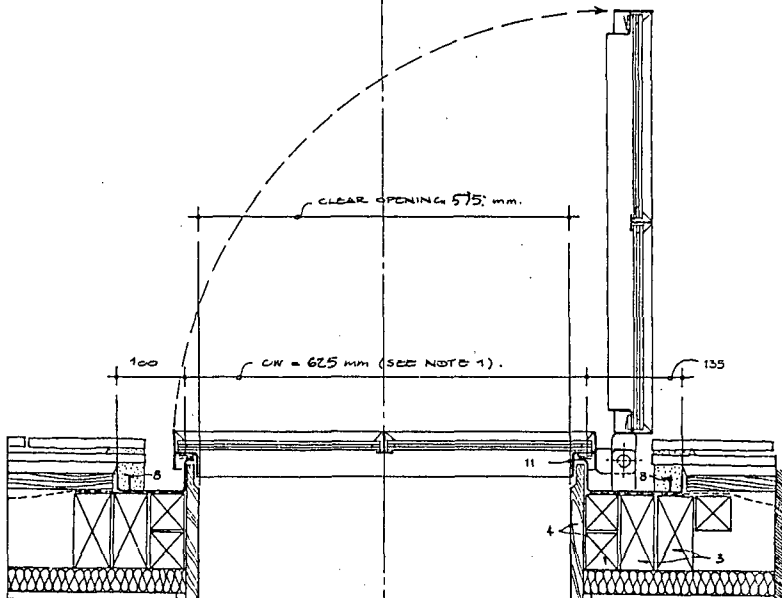

CROSS SECTION scale 1:3

- FOR NOTES REFER TO SHEET 1.

NOTE: These are not intended as drawings for construction. Designers are advised to check their own details for compliance with all currently applicable Local Authority by-laws, Acts of Parliament and British Standards/Codes of Practice.


Conservation Rooflight is a trademark of Peter King RIBA

the Conservation Rooflight


B1 Means of escape unit
Model reference CR-E1

PAGE
1 of 3


9501771

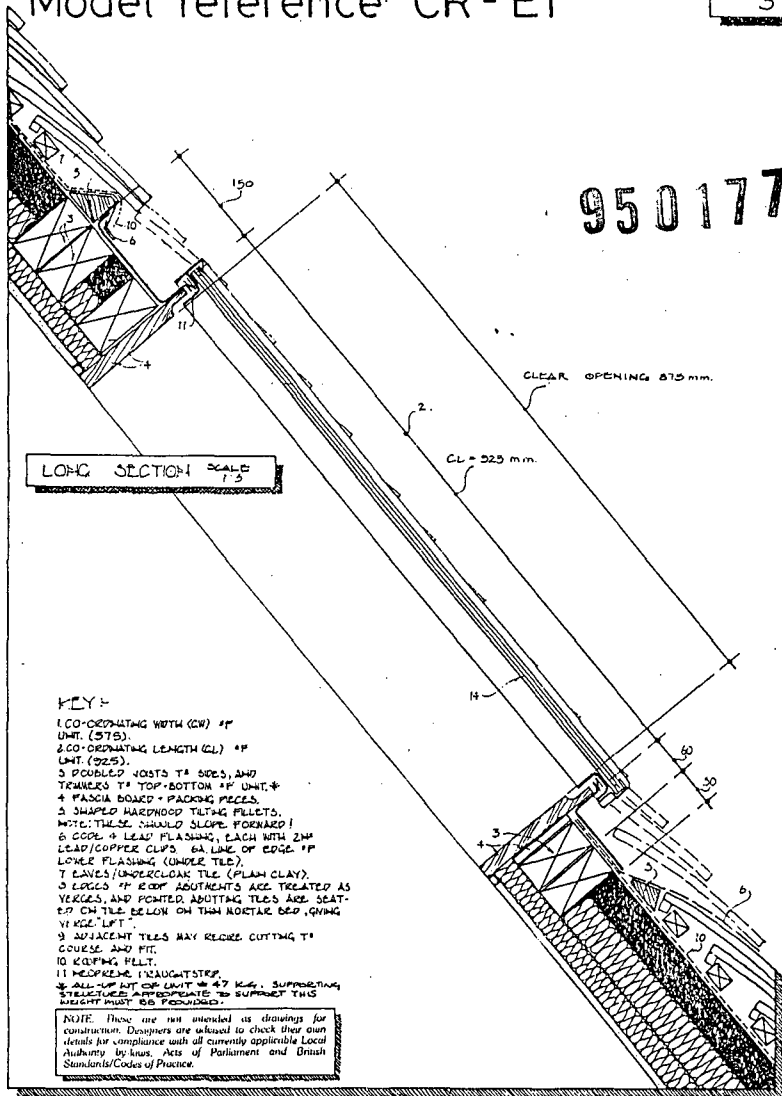

LONDON BOROUGH OF CAMDEN
ENVIRONMENT DEPT
RECORDS & INFORMATION
RECEIVED 18 FEB 1999

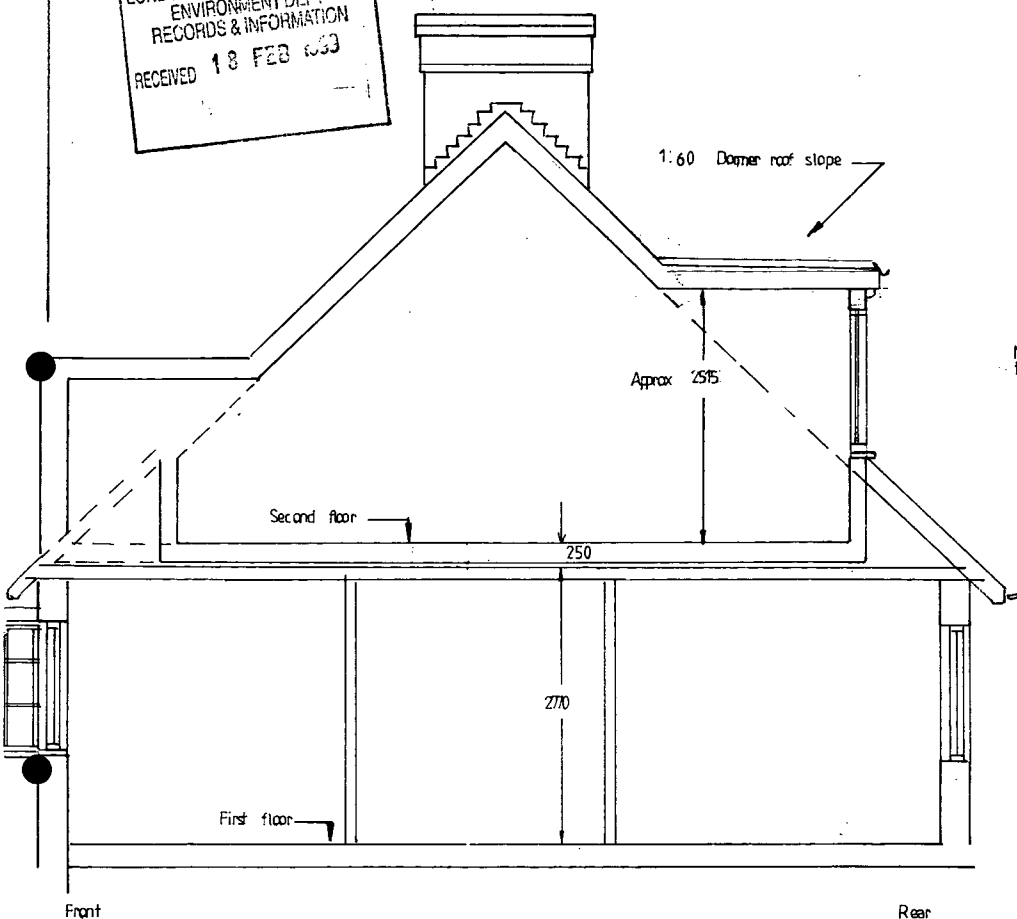

SECTION A-A

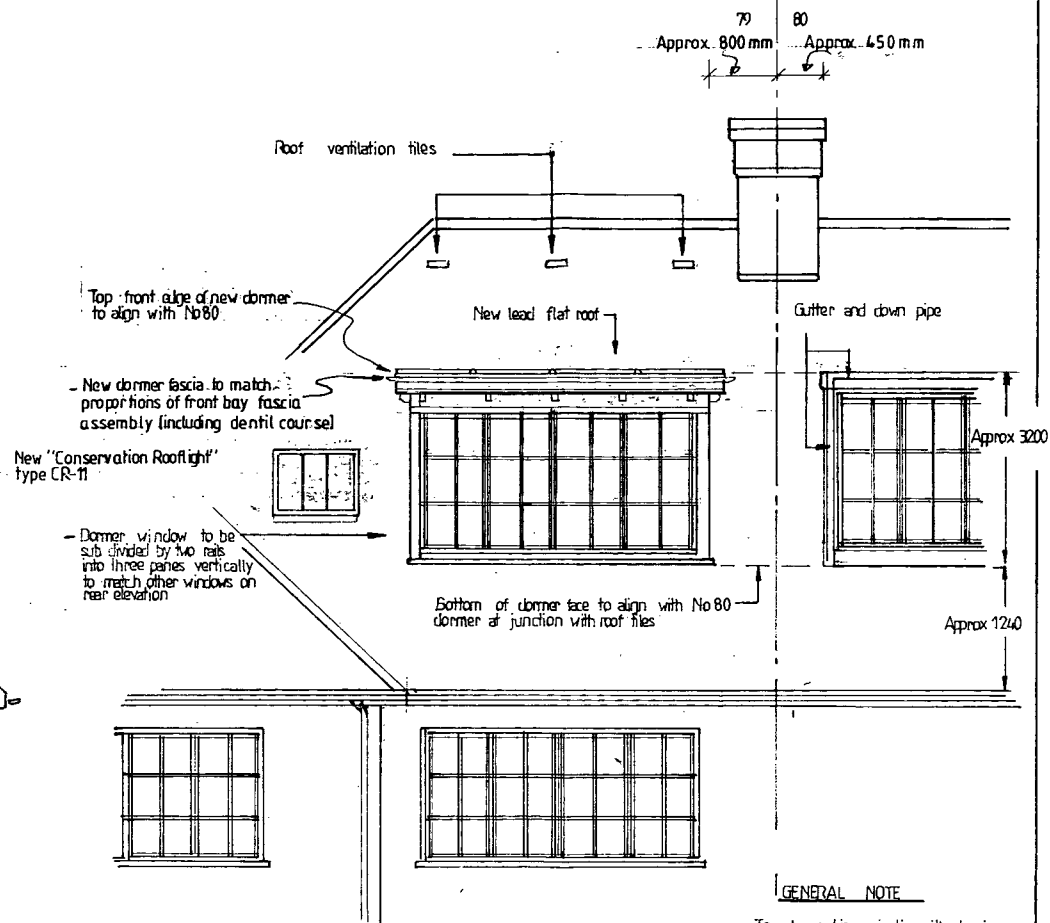

REAR ELEVATION

GENERAL NOTE

To be read in conjunction with drawings
9484 / 02B + 03C

REVISION - A 23/10/98

- Rear Dormer revised to align with Dormer of No 80 and fascia alterations
- Rooflight added

Chartered Building Surveyors

17 Oakleigh Avenue, Edgware, Middlesex, HA8 5DT. Fax: 0181-951 1911

NORTHWOOD ASSOCIATES

Tel: 0181-905 7505


Location: 79 Lavin Road NW3

Title: Revised Proposals for Rear Roof Slope

Date: 23/4/98

Scale: 1:50

Dwg. No.: 9802/2A

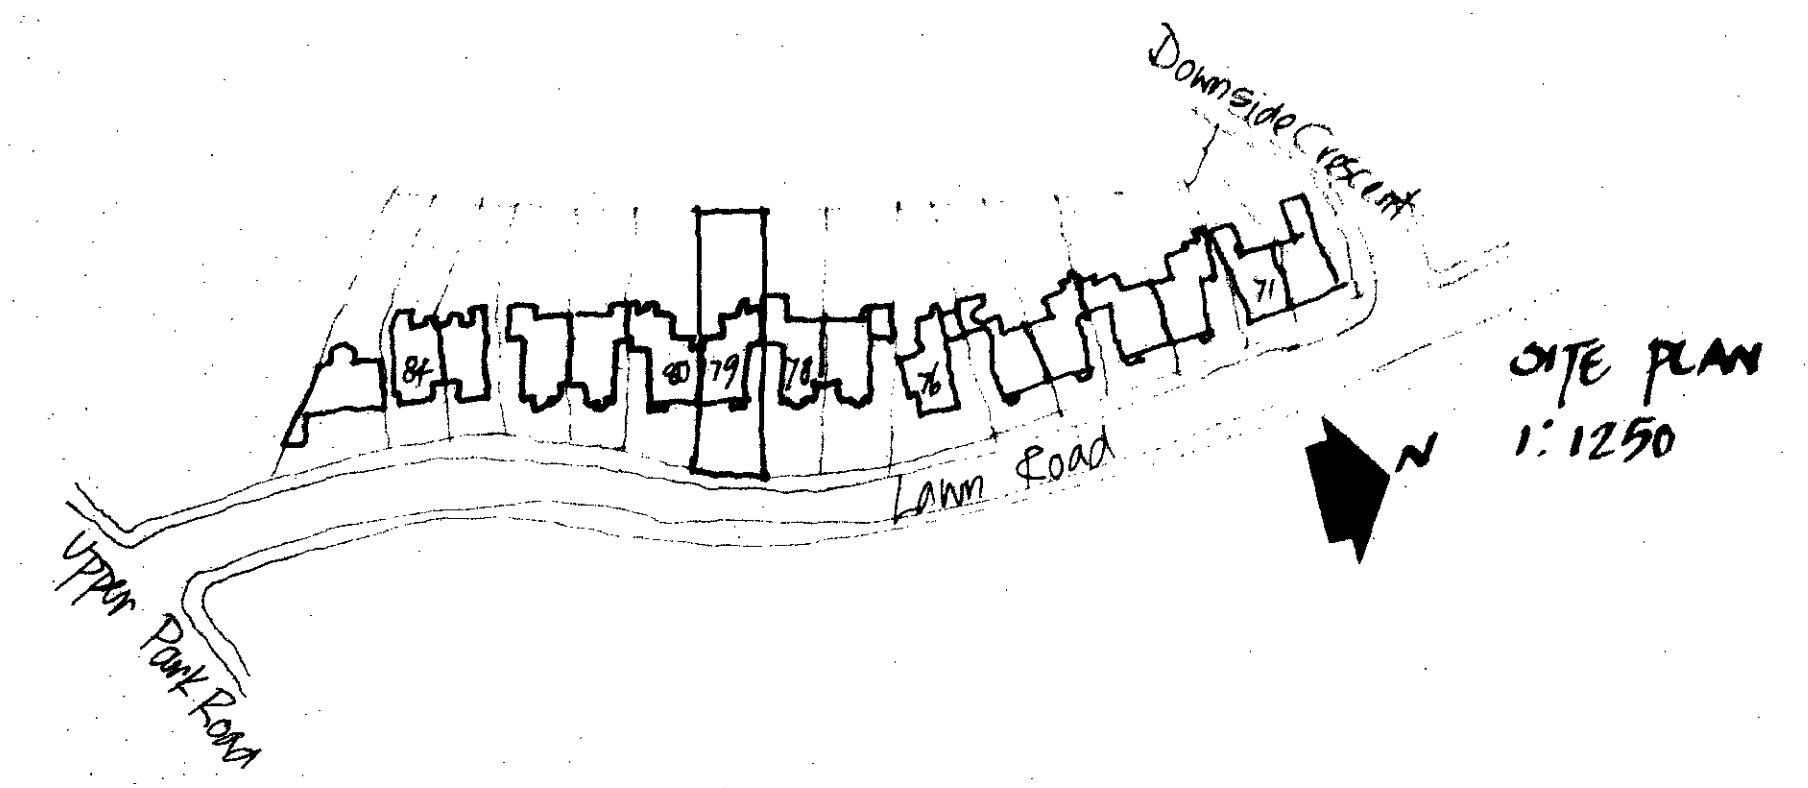


Dormer over landing window:

Code 5 lean flat roof.

Head detailing including all timber mouldings and dentils to match existing first floor bay window on front elevation.

Existing leaded stained glass window to remain. Insert new central 3 pane panel. New glazing in new central panel to match existing including traditional lead comes and glazing.

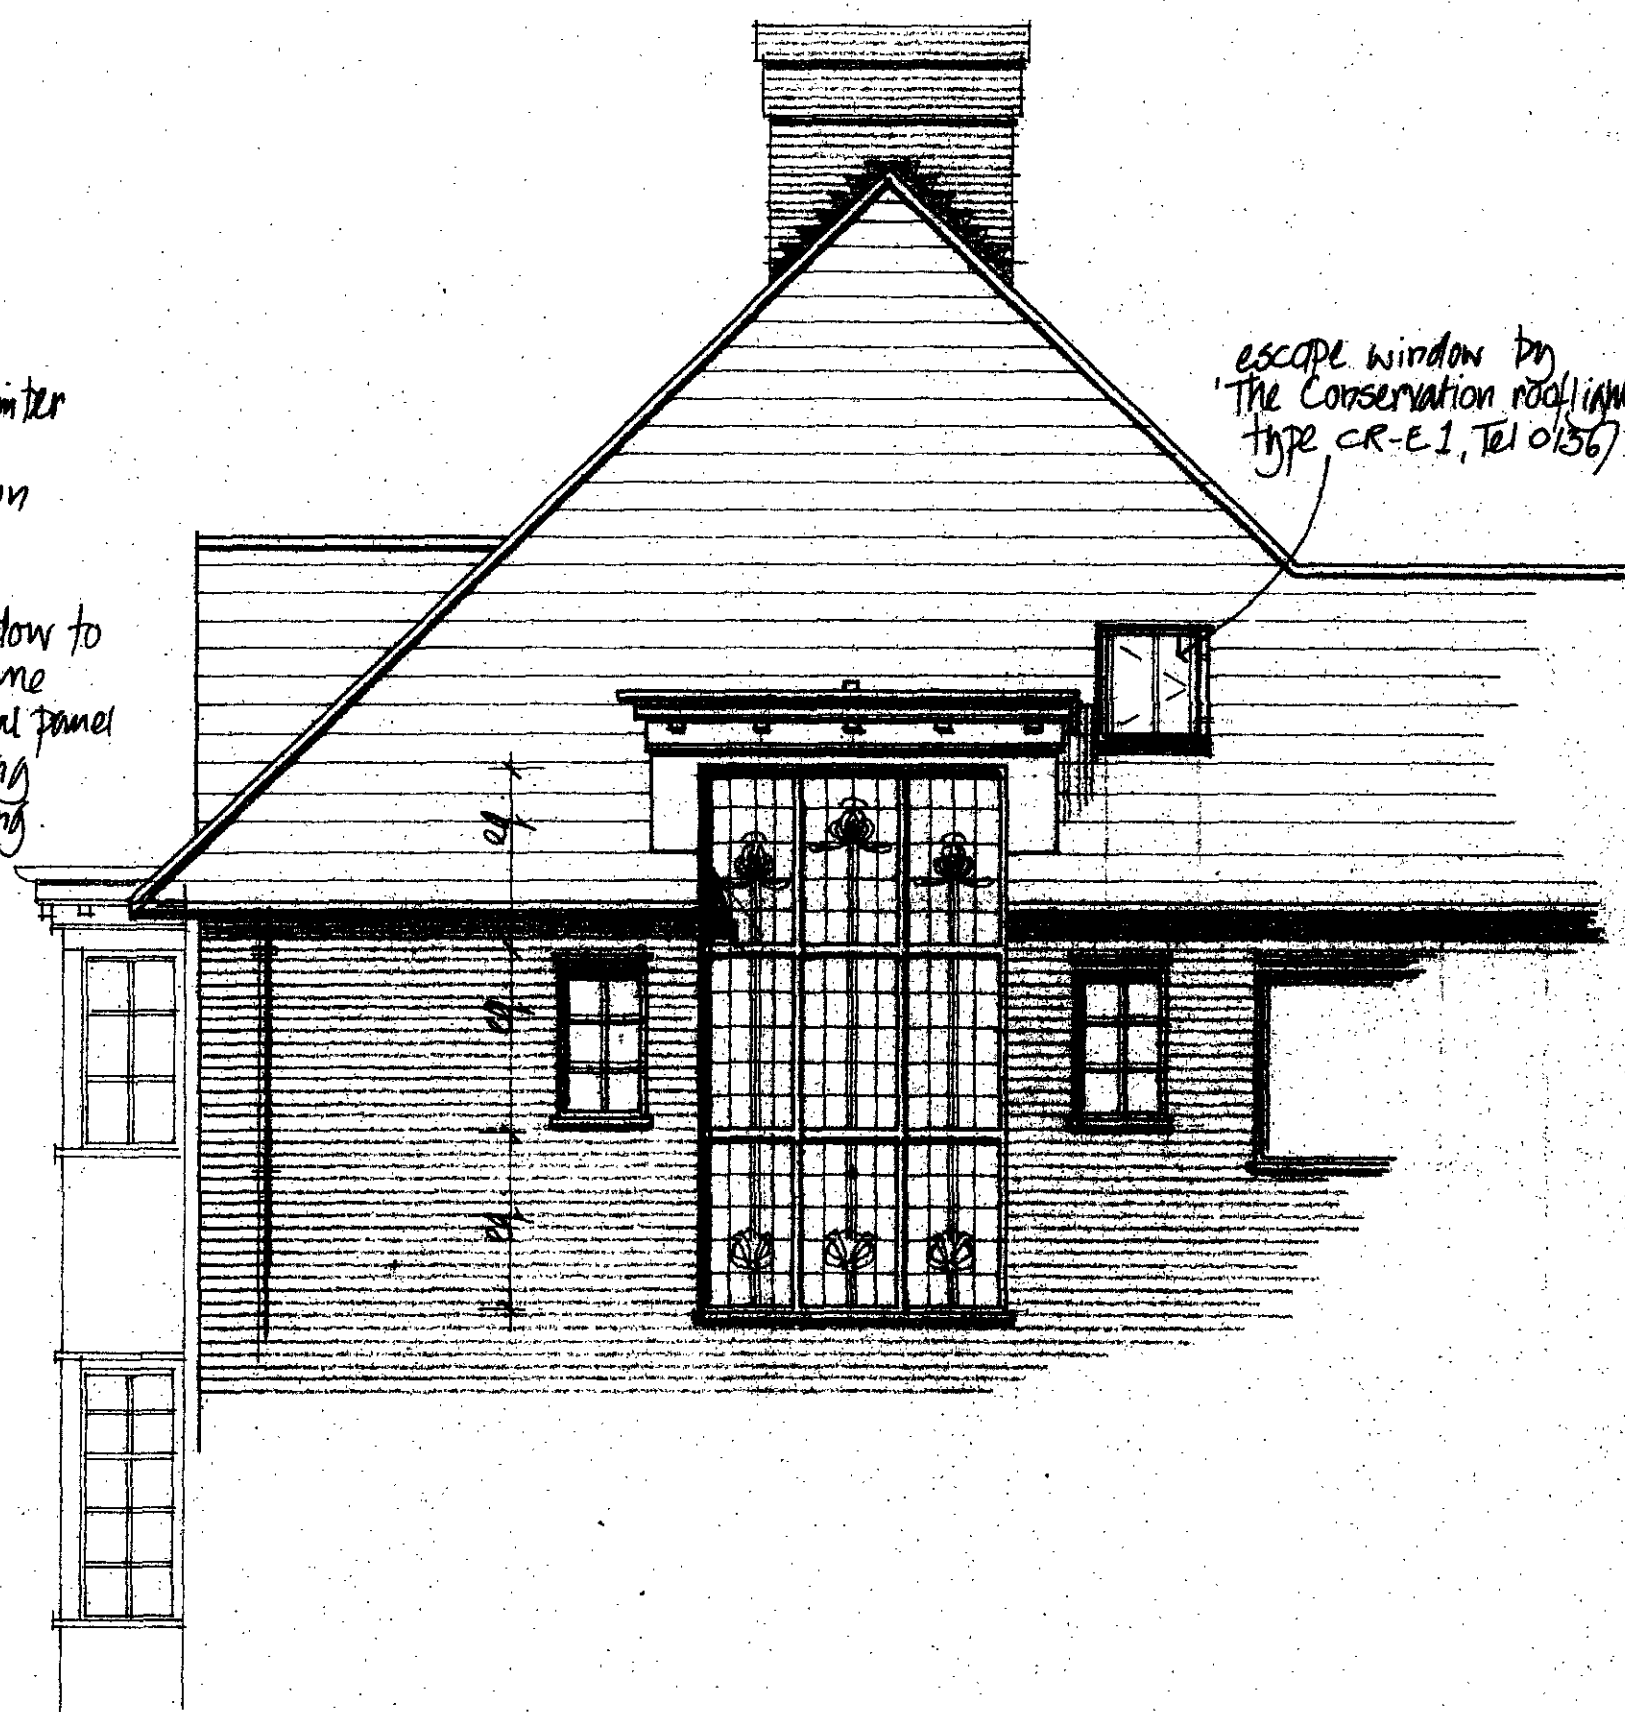


escape window by 'The Conservation rooflight' type CR-E1, 161056/84324.

New circular window in front gable:

Obscure traditionally leaded stained glass window.


Gauged brick on edge surround with 3 no stile courses at quarter points.

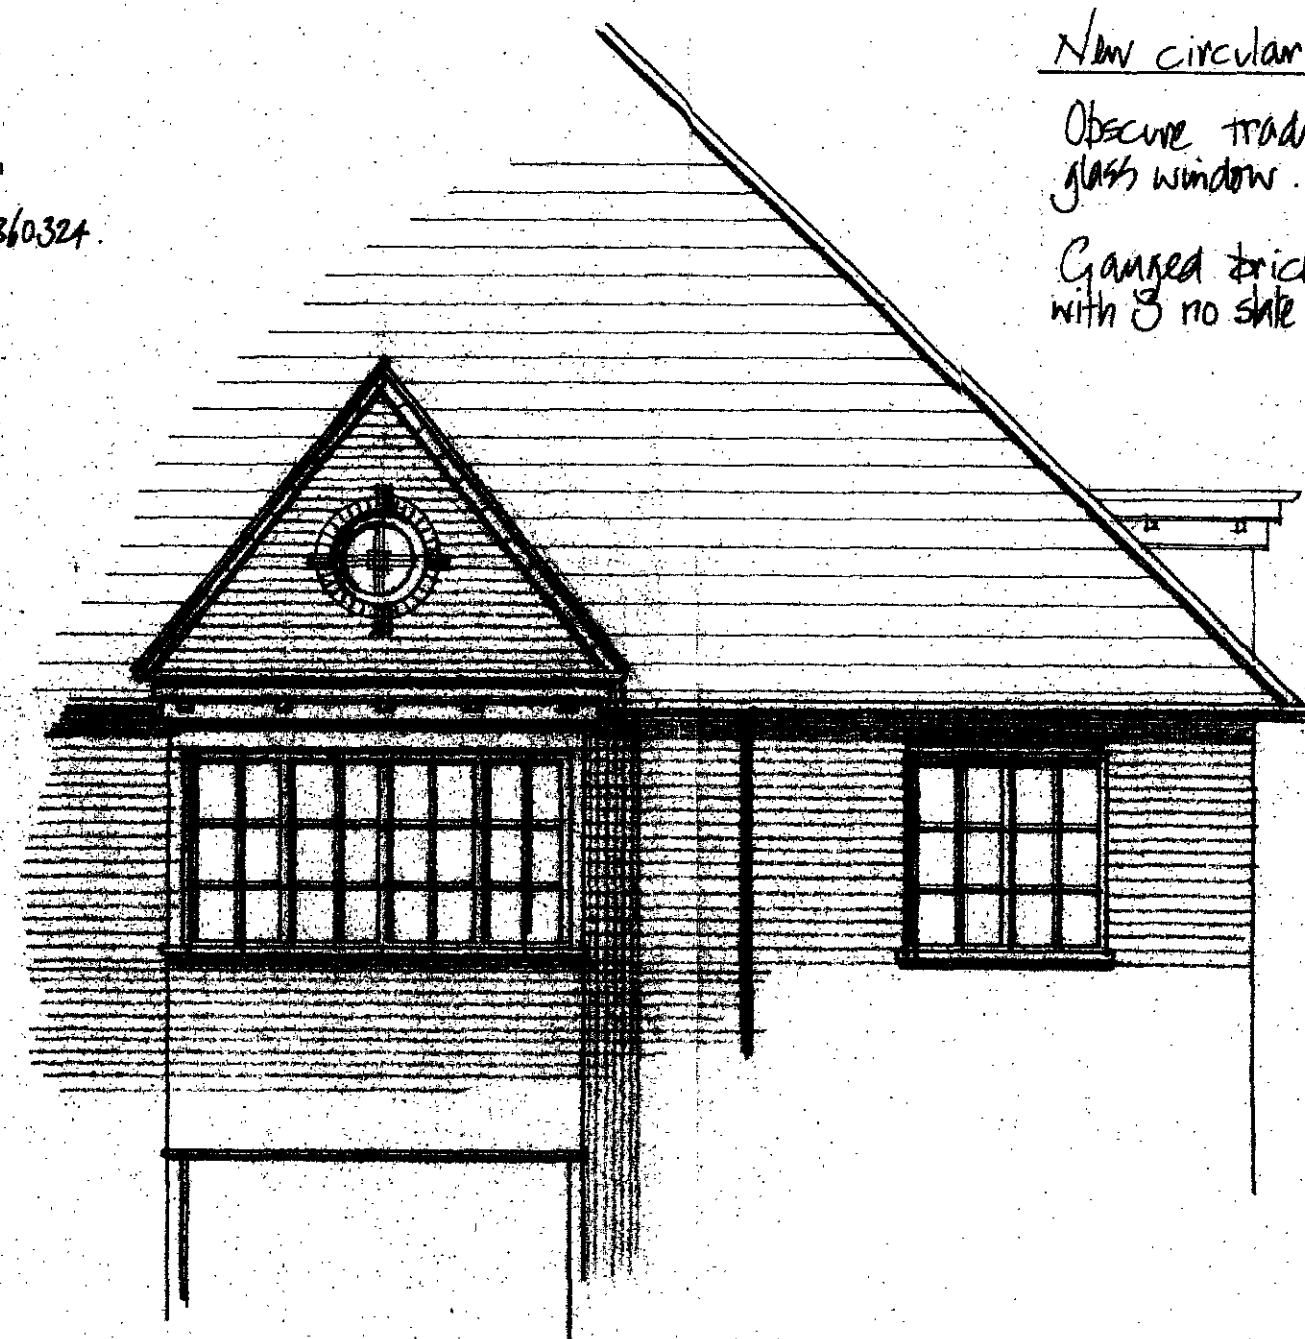

Rear dormer:

Head detailing including all timber mouldings and dentils to match existing first floor bay window on front elevation.

Timber casement windows to match existing.

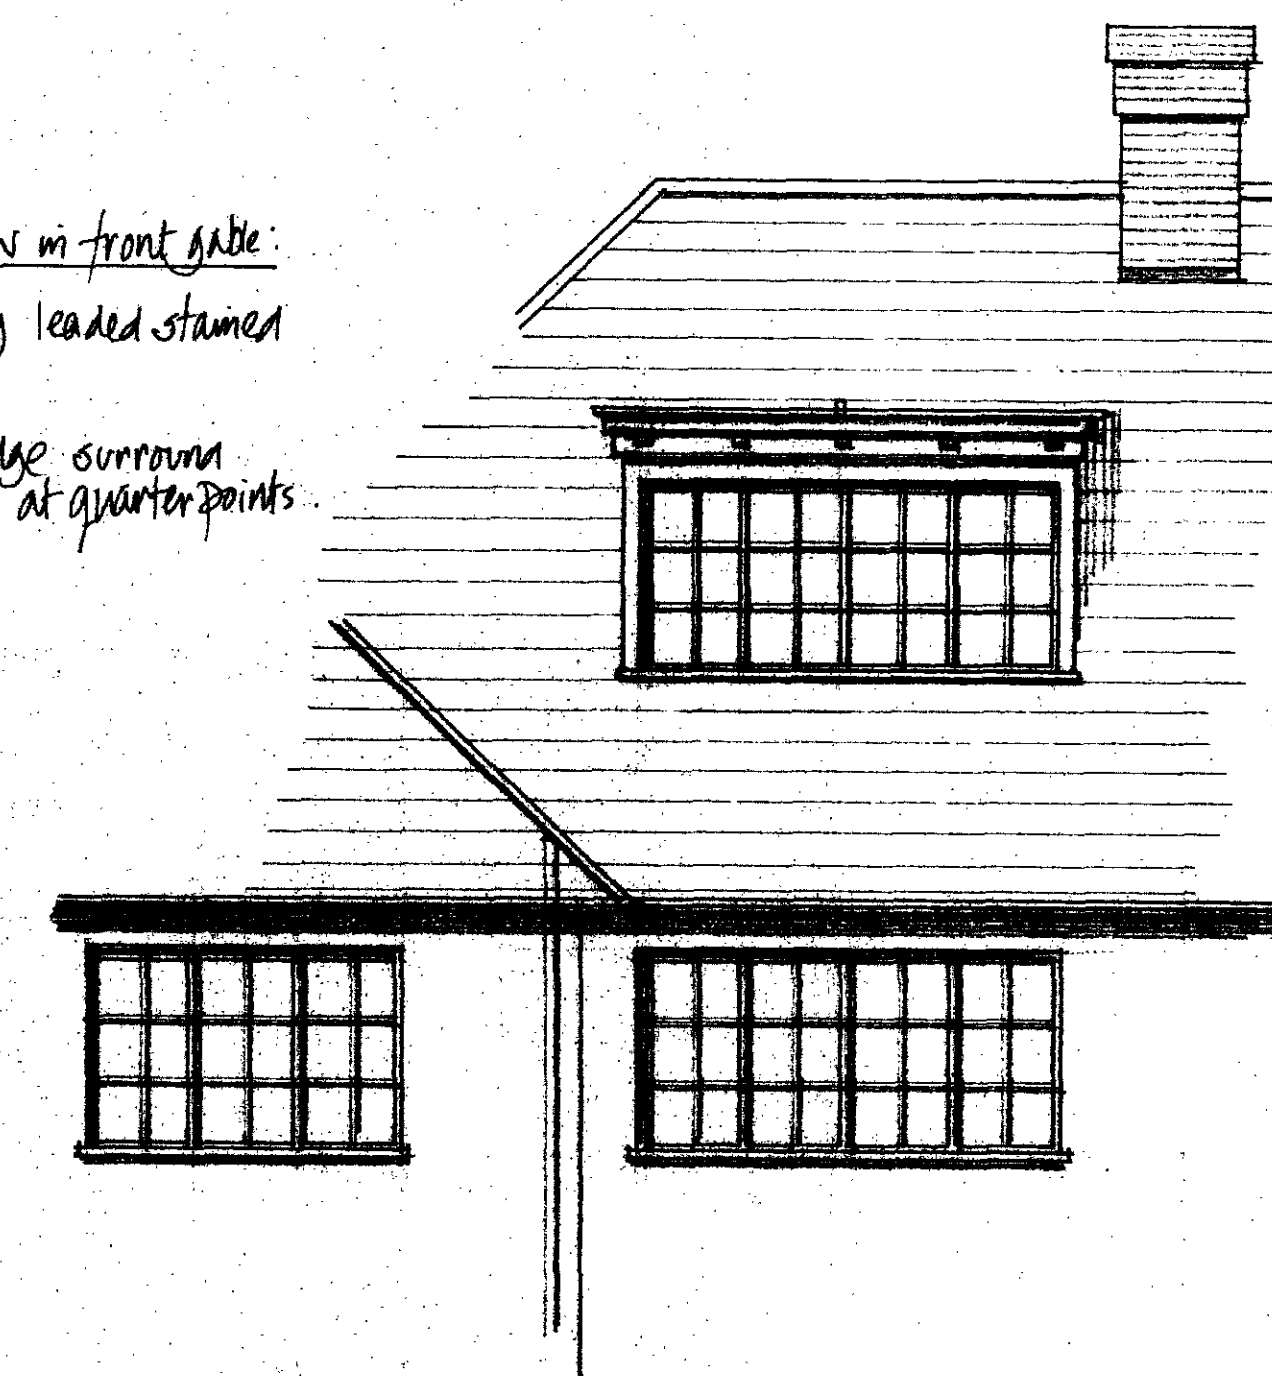

David P. Barnard
LONDON BOROUGH OF SUTTON
TOWN AND COUNTRY PLANNING ACTS
07 MAR 1996
PLANS APPROVED
ON BEHALF OF THE COUNCIL


9501771

REVISIONS:

MR & MRS. SYMES, 79 LAWN RD. NW3
LOFT CONVERSION, INCLUDING REAR
DORMER & SIDE DORMER OVER
LANDING WINDOW

SCALE 1:50 DRAWING NO OCT 95
9424/03

David P. Barnard
B.Sc. Dip. Arch
ARCHITECTURAL DESIGN
9 Millcrest Road, Goffs Oak, Herts. EN7 5HN
Tel/Fax: 01707 872553

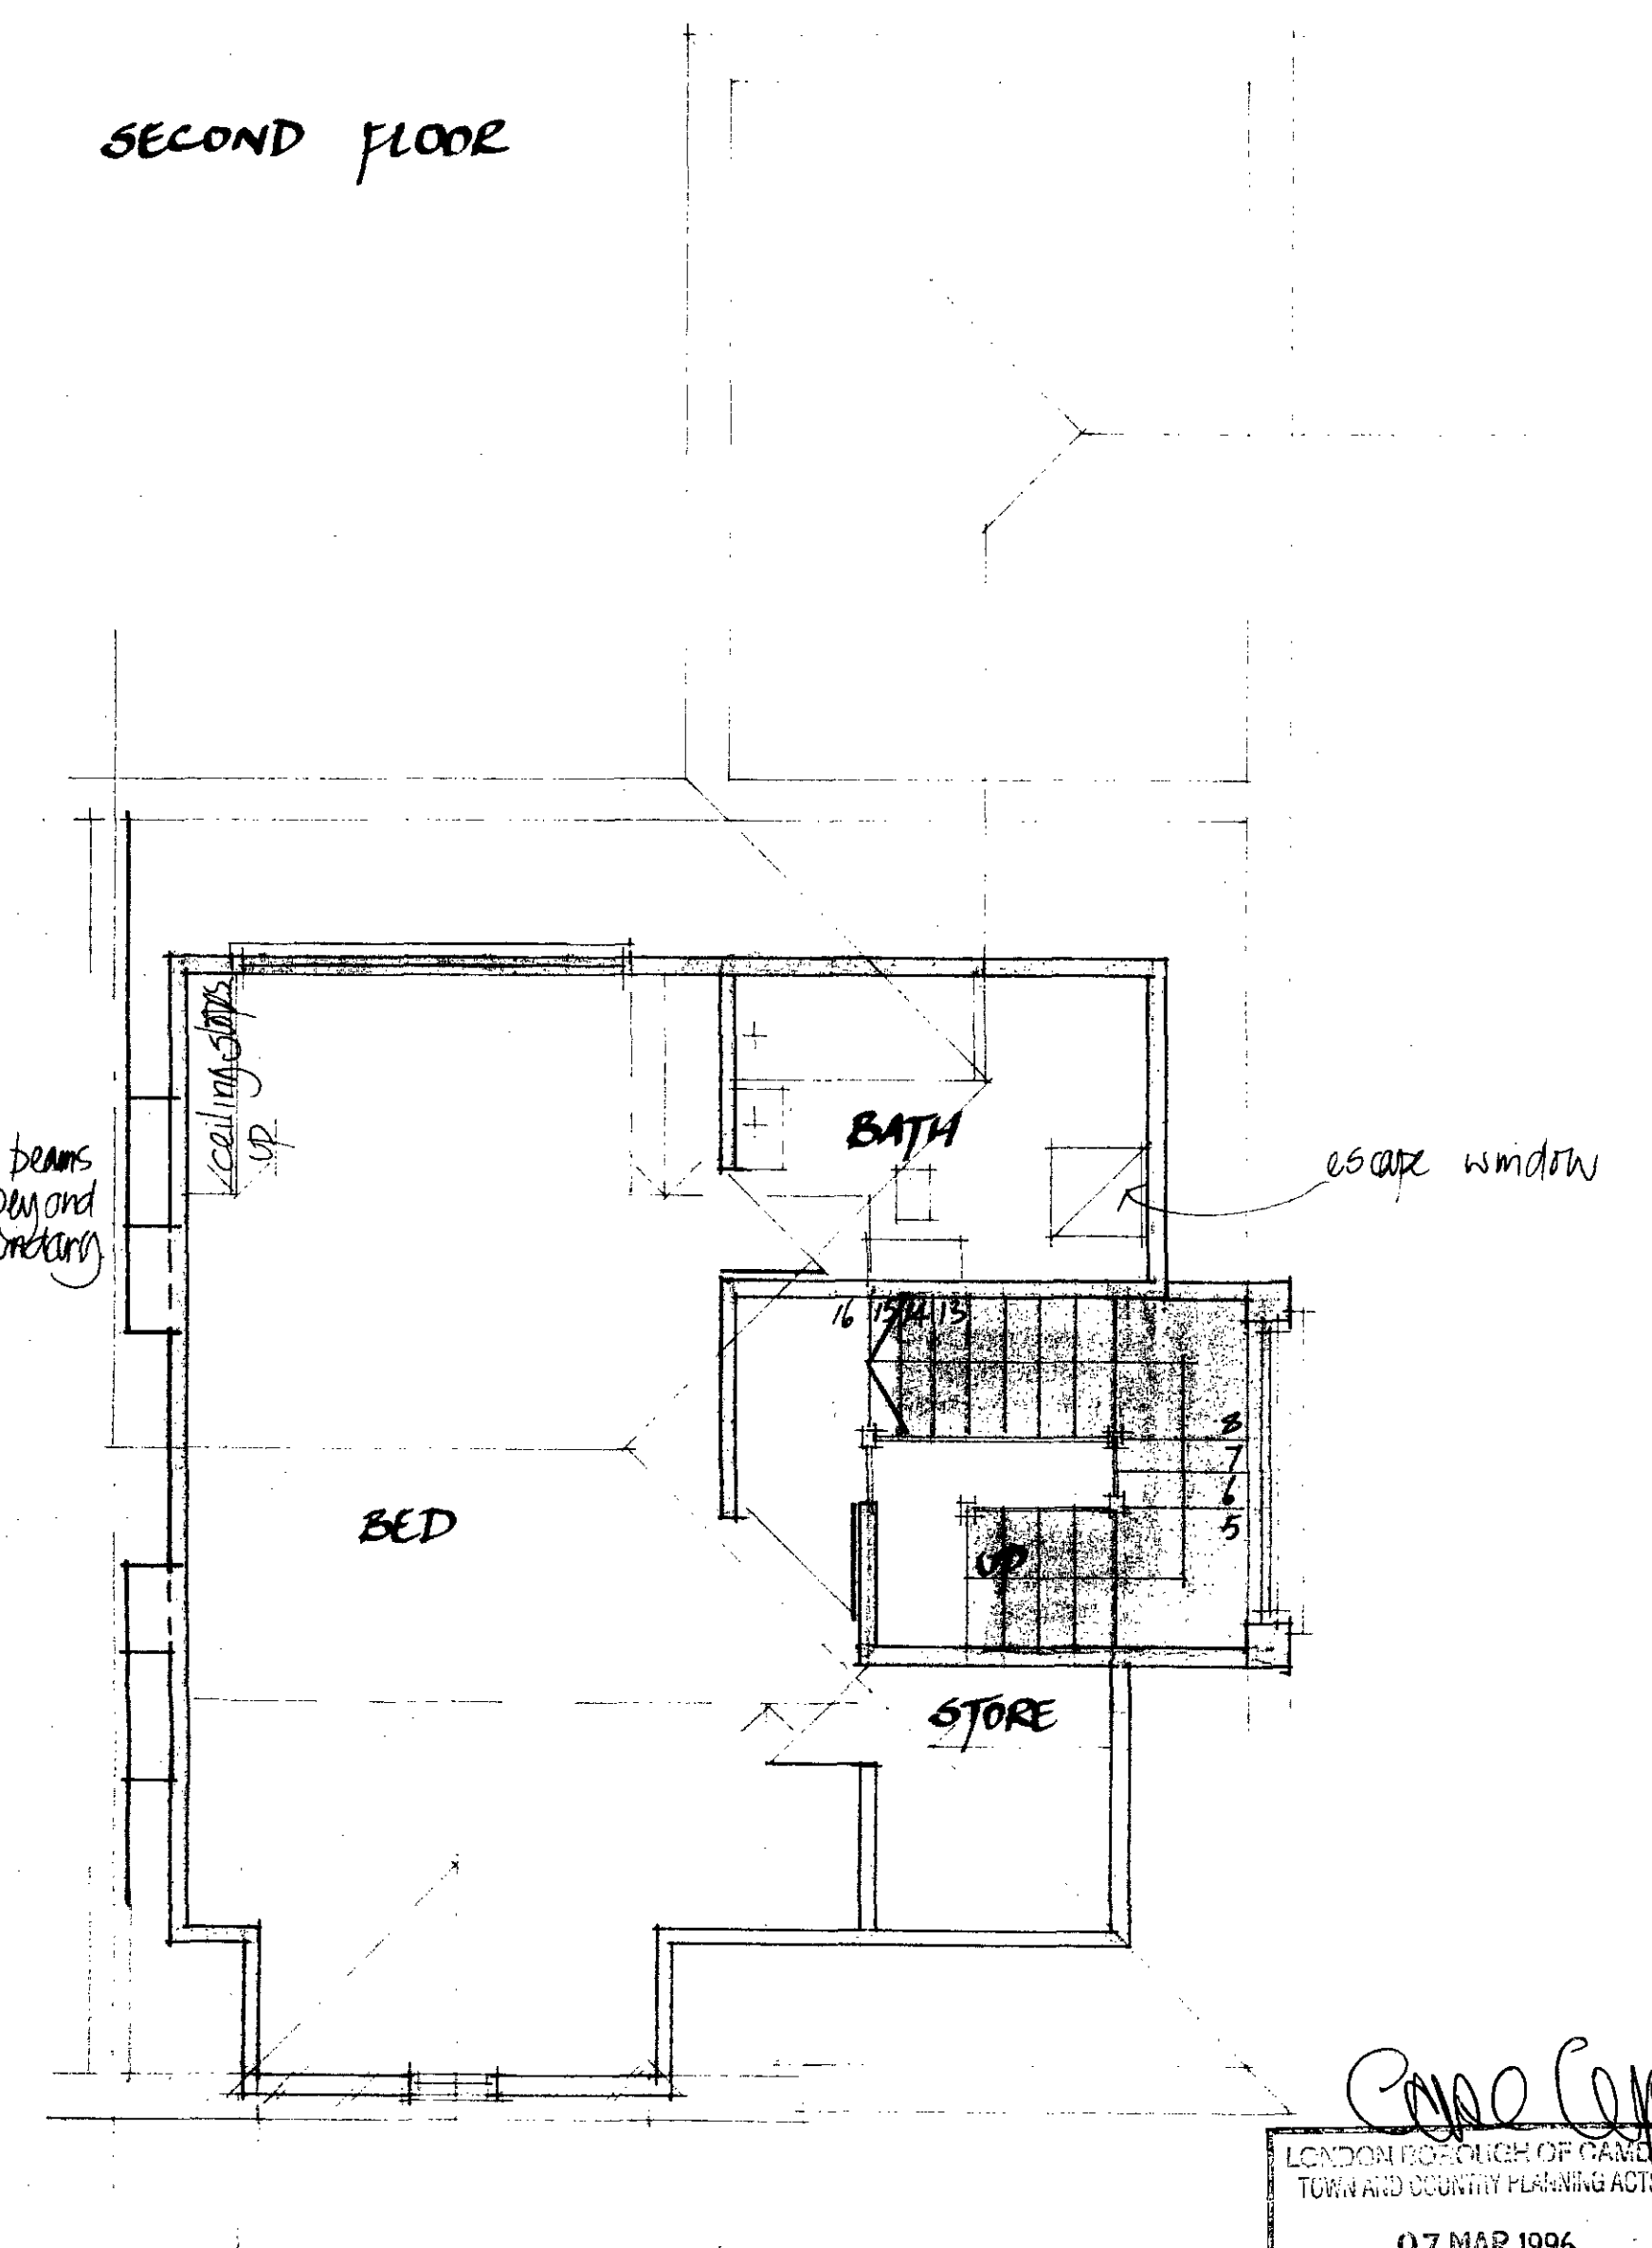

LONDON BOROUGH OF CAMDEN
TOWN AND COUNTRY PLANNING ACTS
07 MAR 1996
PLANS APPROVED
ON BEHALF OF THE COUNCIL

95 0 1771

REVISIONS:

MR. & MRS SYMES, 79 LAWN RD. NW3
LOFT CONVERSION, INCLUDING REAR
DORMER & SIDE DORMER OVER
LANDING WINDOW

SCALE 1:50 DRAWING NO OCT 95
9484/02

ARCHITECTURAL DESIGN

9 Millcrest Road, Goffs Oak, Herts. EN7 5NN
Tel/Fax: 01707 872553

SECTION A-A

SECTION B-B

SECTION C-C