



NOTES

ALL NOTES GIVEN ON DRAWING S.1
SHALL APPLY TO THIS DRAWING.

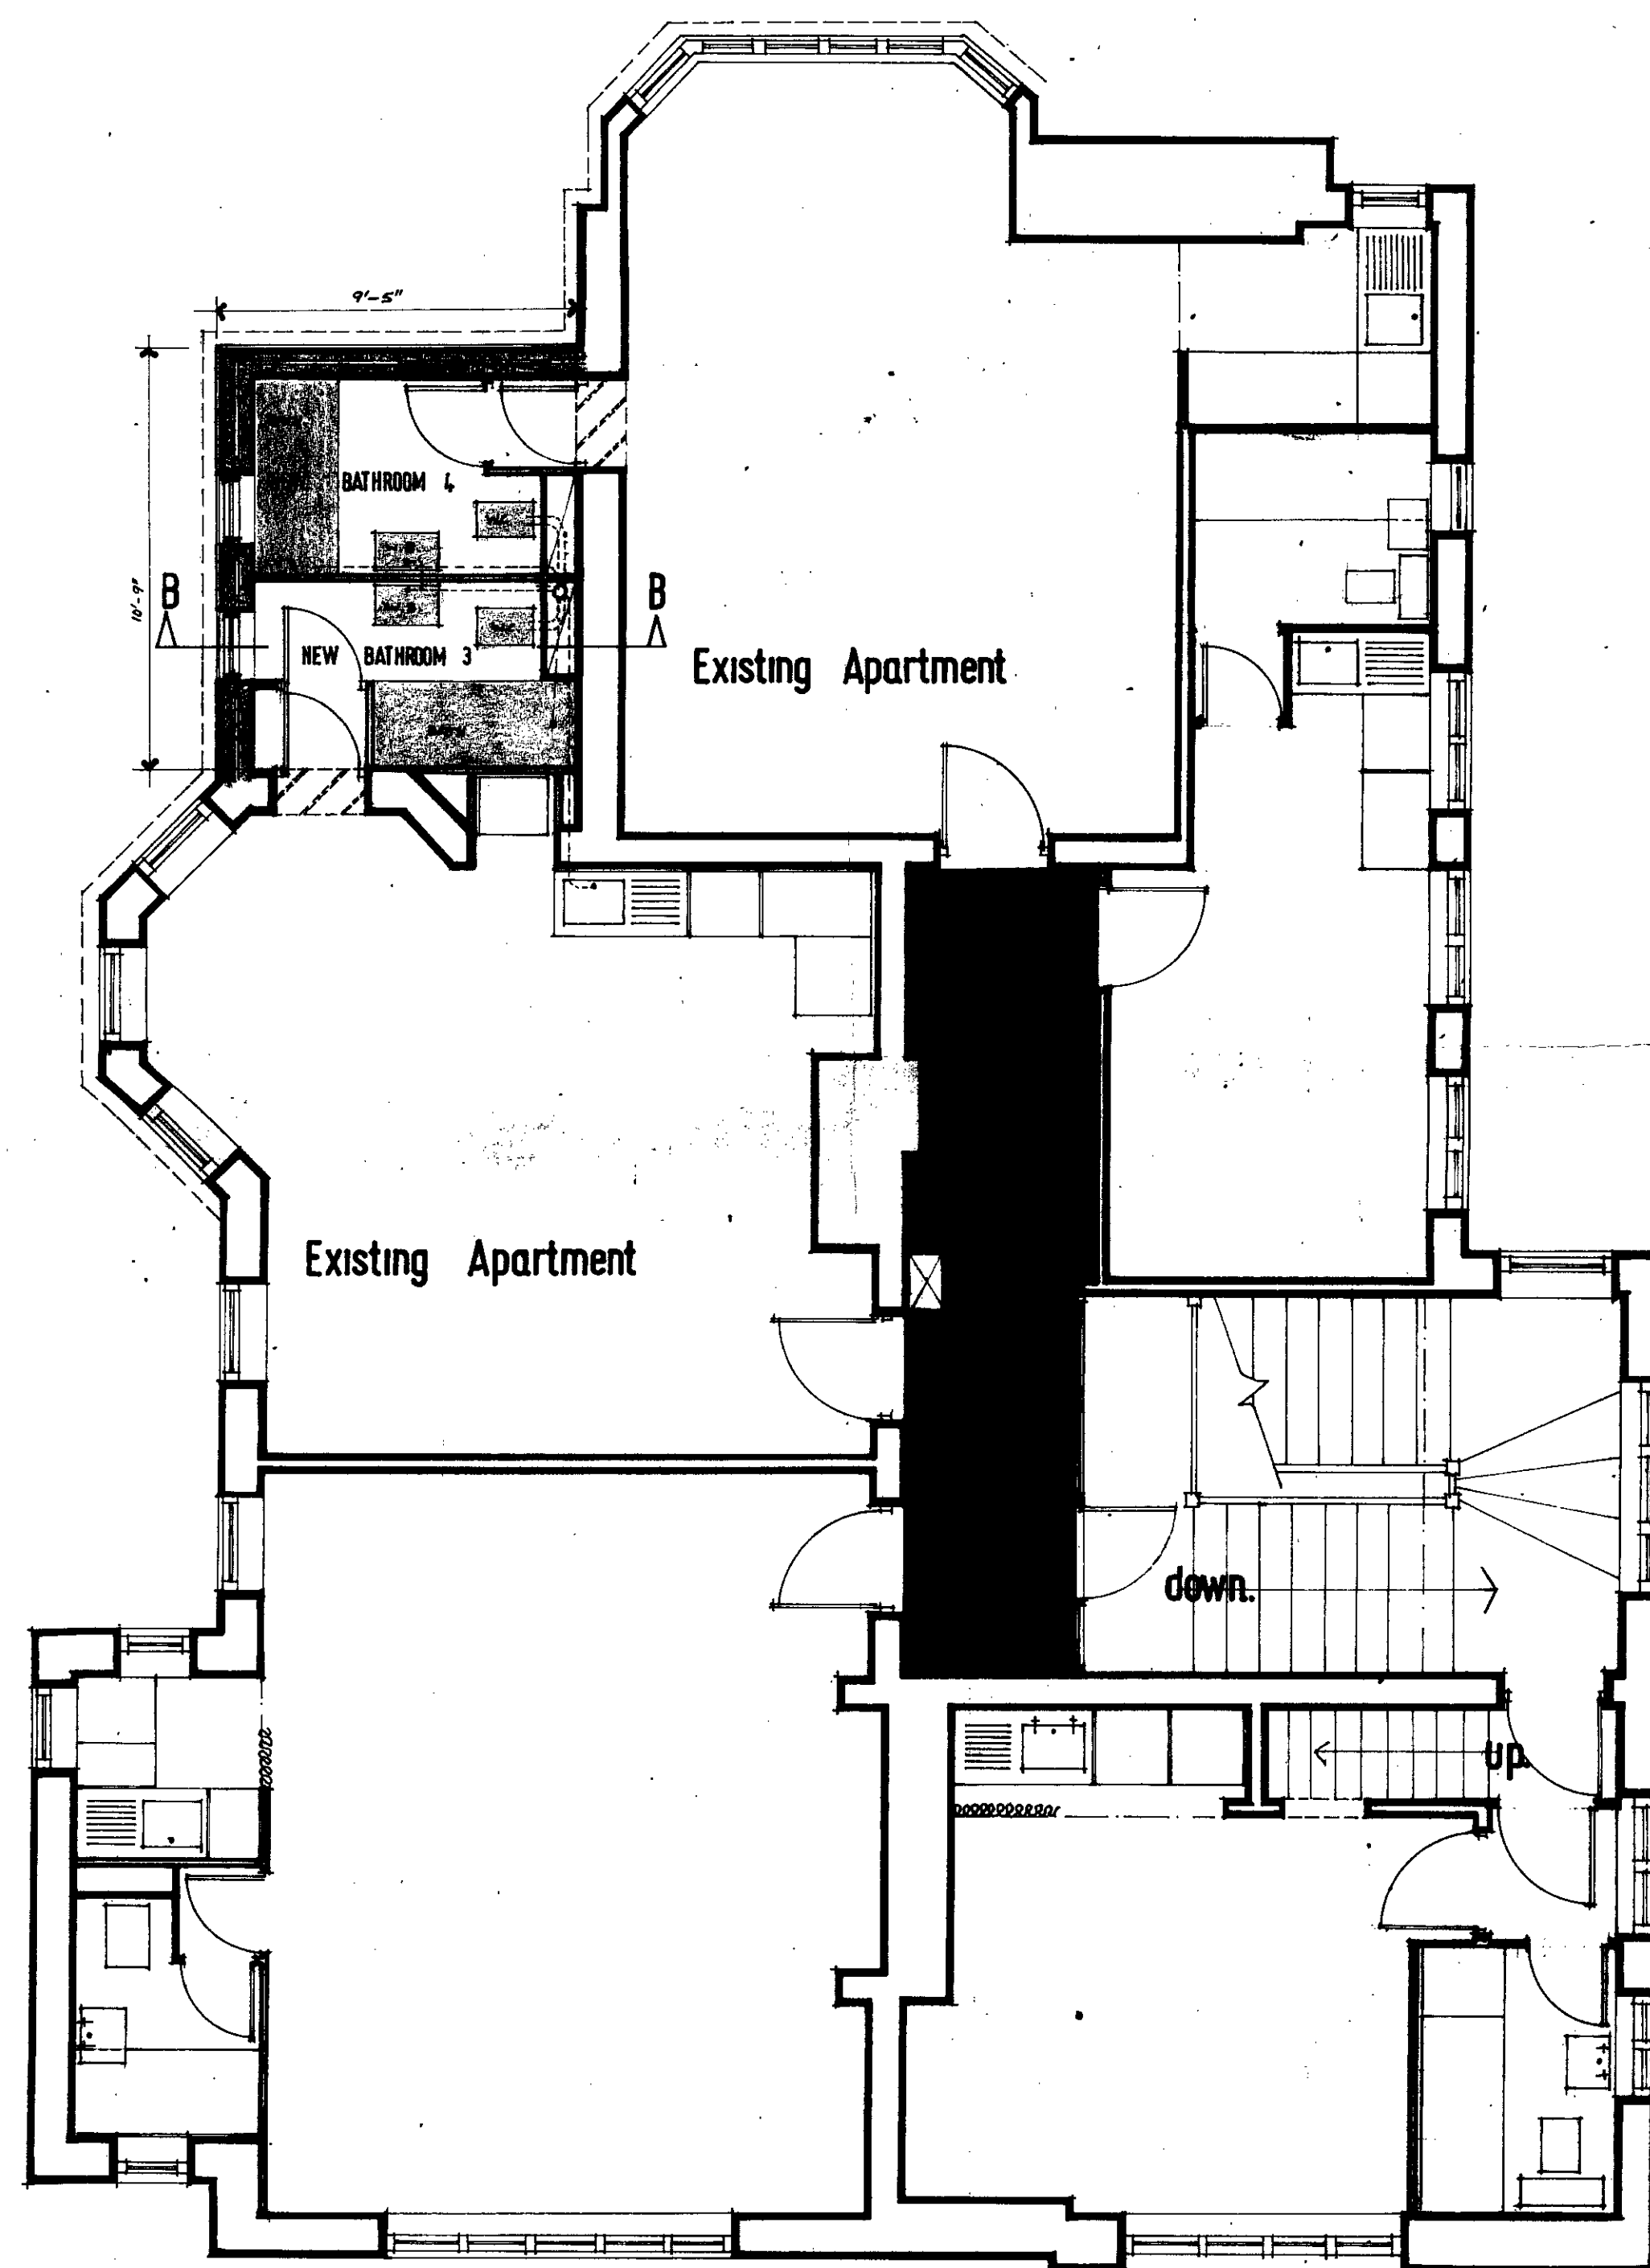

1st. FLOOR

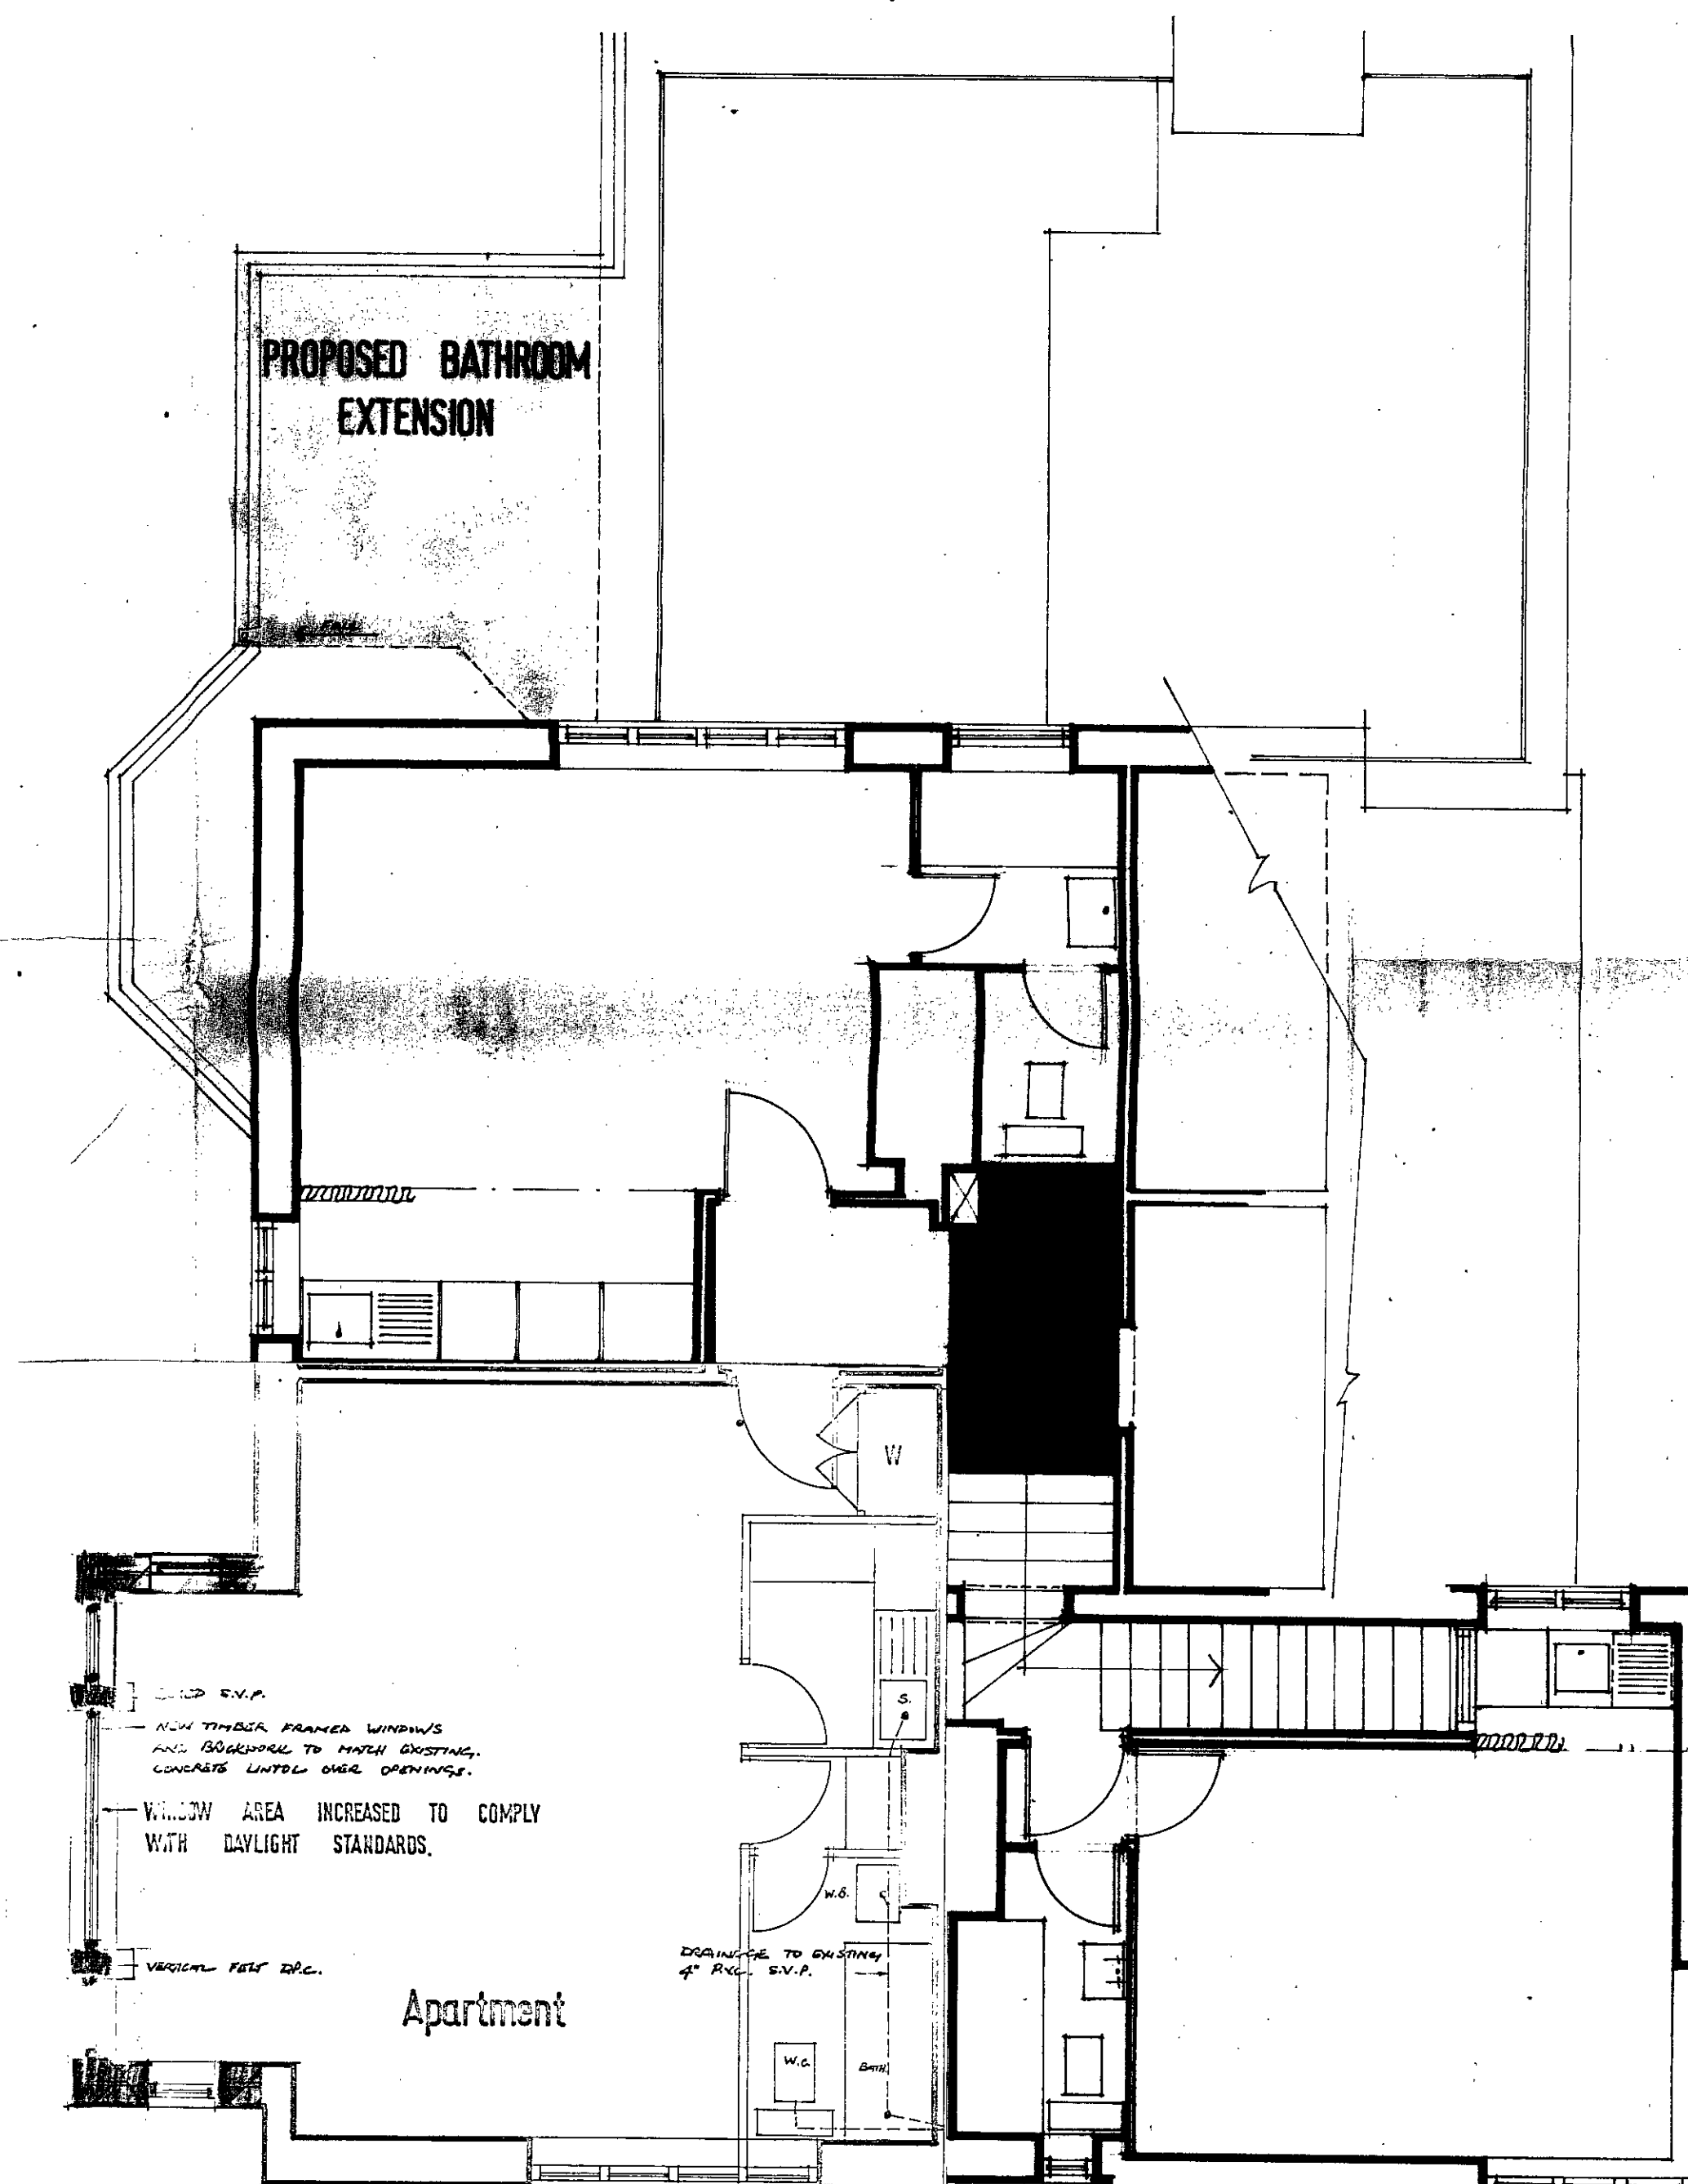

2nd. FLOOR.

CADDER LONDON
12 FEB 1969
REFERRER TO:

CTP/F7/8/8/663

job.
31 DALEHAM GARDENS
LONDON NW3.

title.
BATHROOMS EXTENSION.
SUBMISSION DRAWING

date: 3 JAN 1969
scale: 1/4" = 1' 0"
drawn by: A.F. Hooper.

L.B. MORGAN, B.A. (HONS.)
67 KELVINBROOK RD.
HAMPTON COURT 979. 8836.
A.F. HOOPER, B.A. (HONS.)
40 WESTBOURNE TER.
LONDON W.2. 262.9579.

job. no. MH2/19
dwg. no. S. 2

NOTES


ALL NOTES GIVEN ON DRAWING S.1
SHALL APPLY TO THIS DRAWING.



EAST [FRONT] ELEVATION.




NORTH ELEVATION.

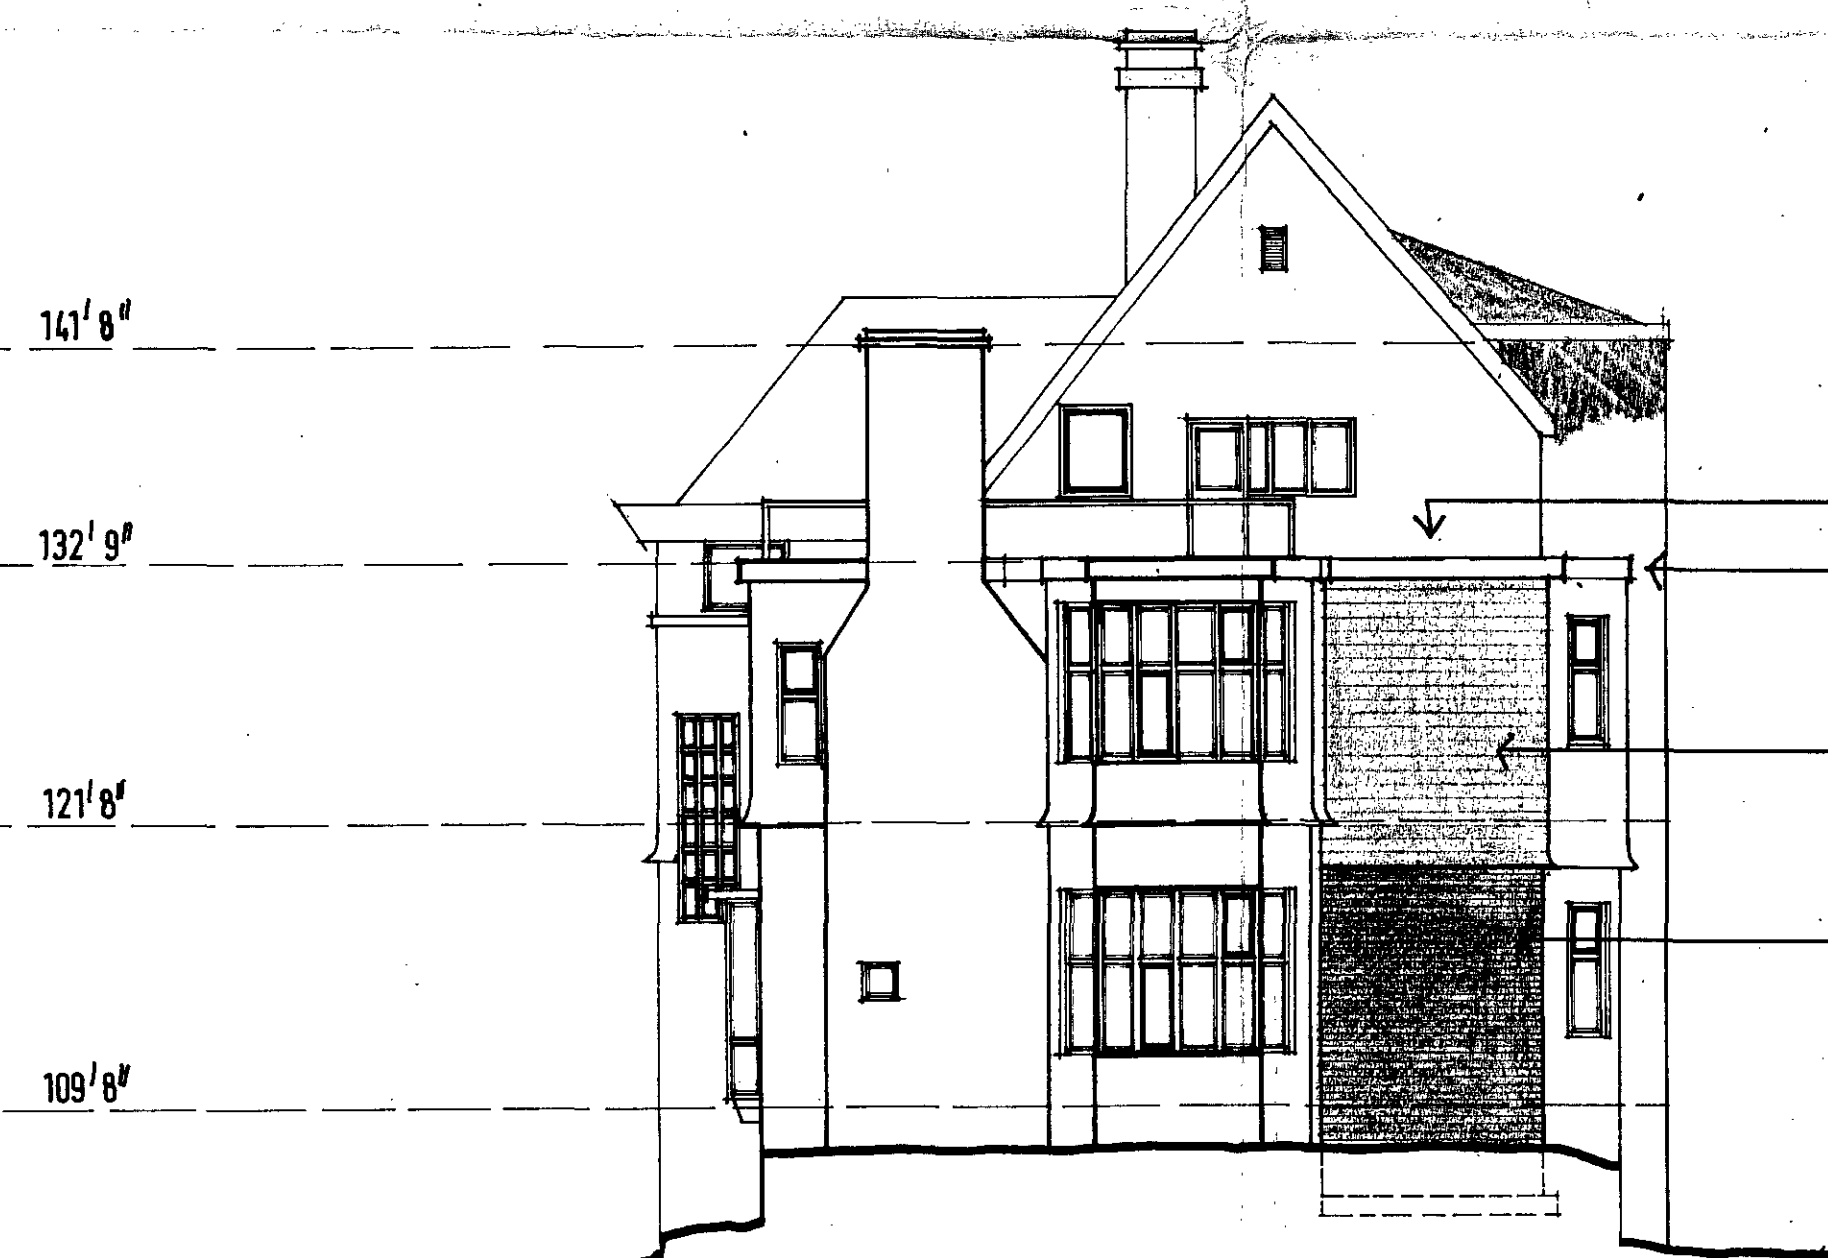


WEST REAR ELEVATION.

- PROPOSED TWO STOREY EXTENSION CONTAINING TWO BATHROOMS ON EACH STOREY.
- FLAT ROOF WITH FASCIA AND FINISH TO MATCH EXISTING.
- TIMBER WINDOWS TO MATCH EXISTING.
- TILE HANGING TO MATCH EXISTING.
- BRICKWORK TO MATCH EXISTING.

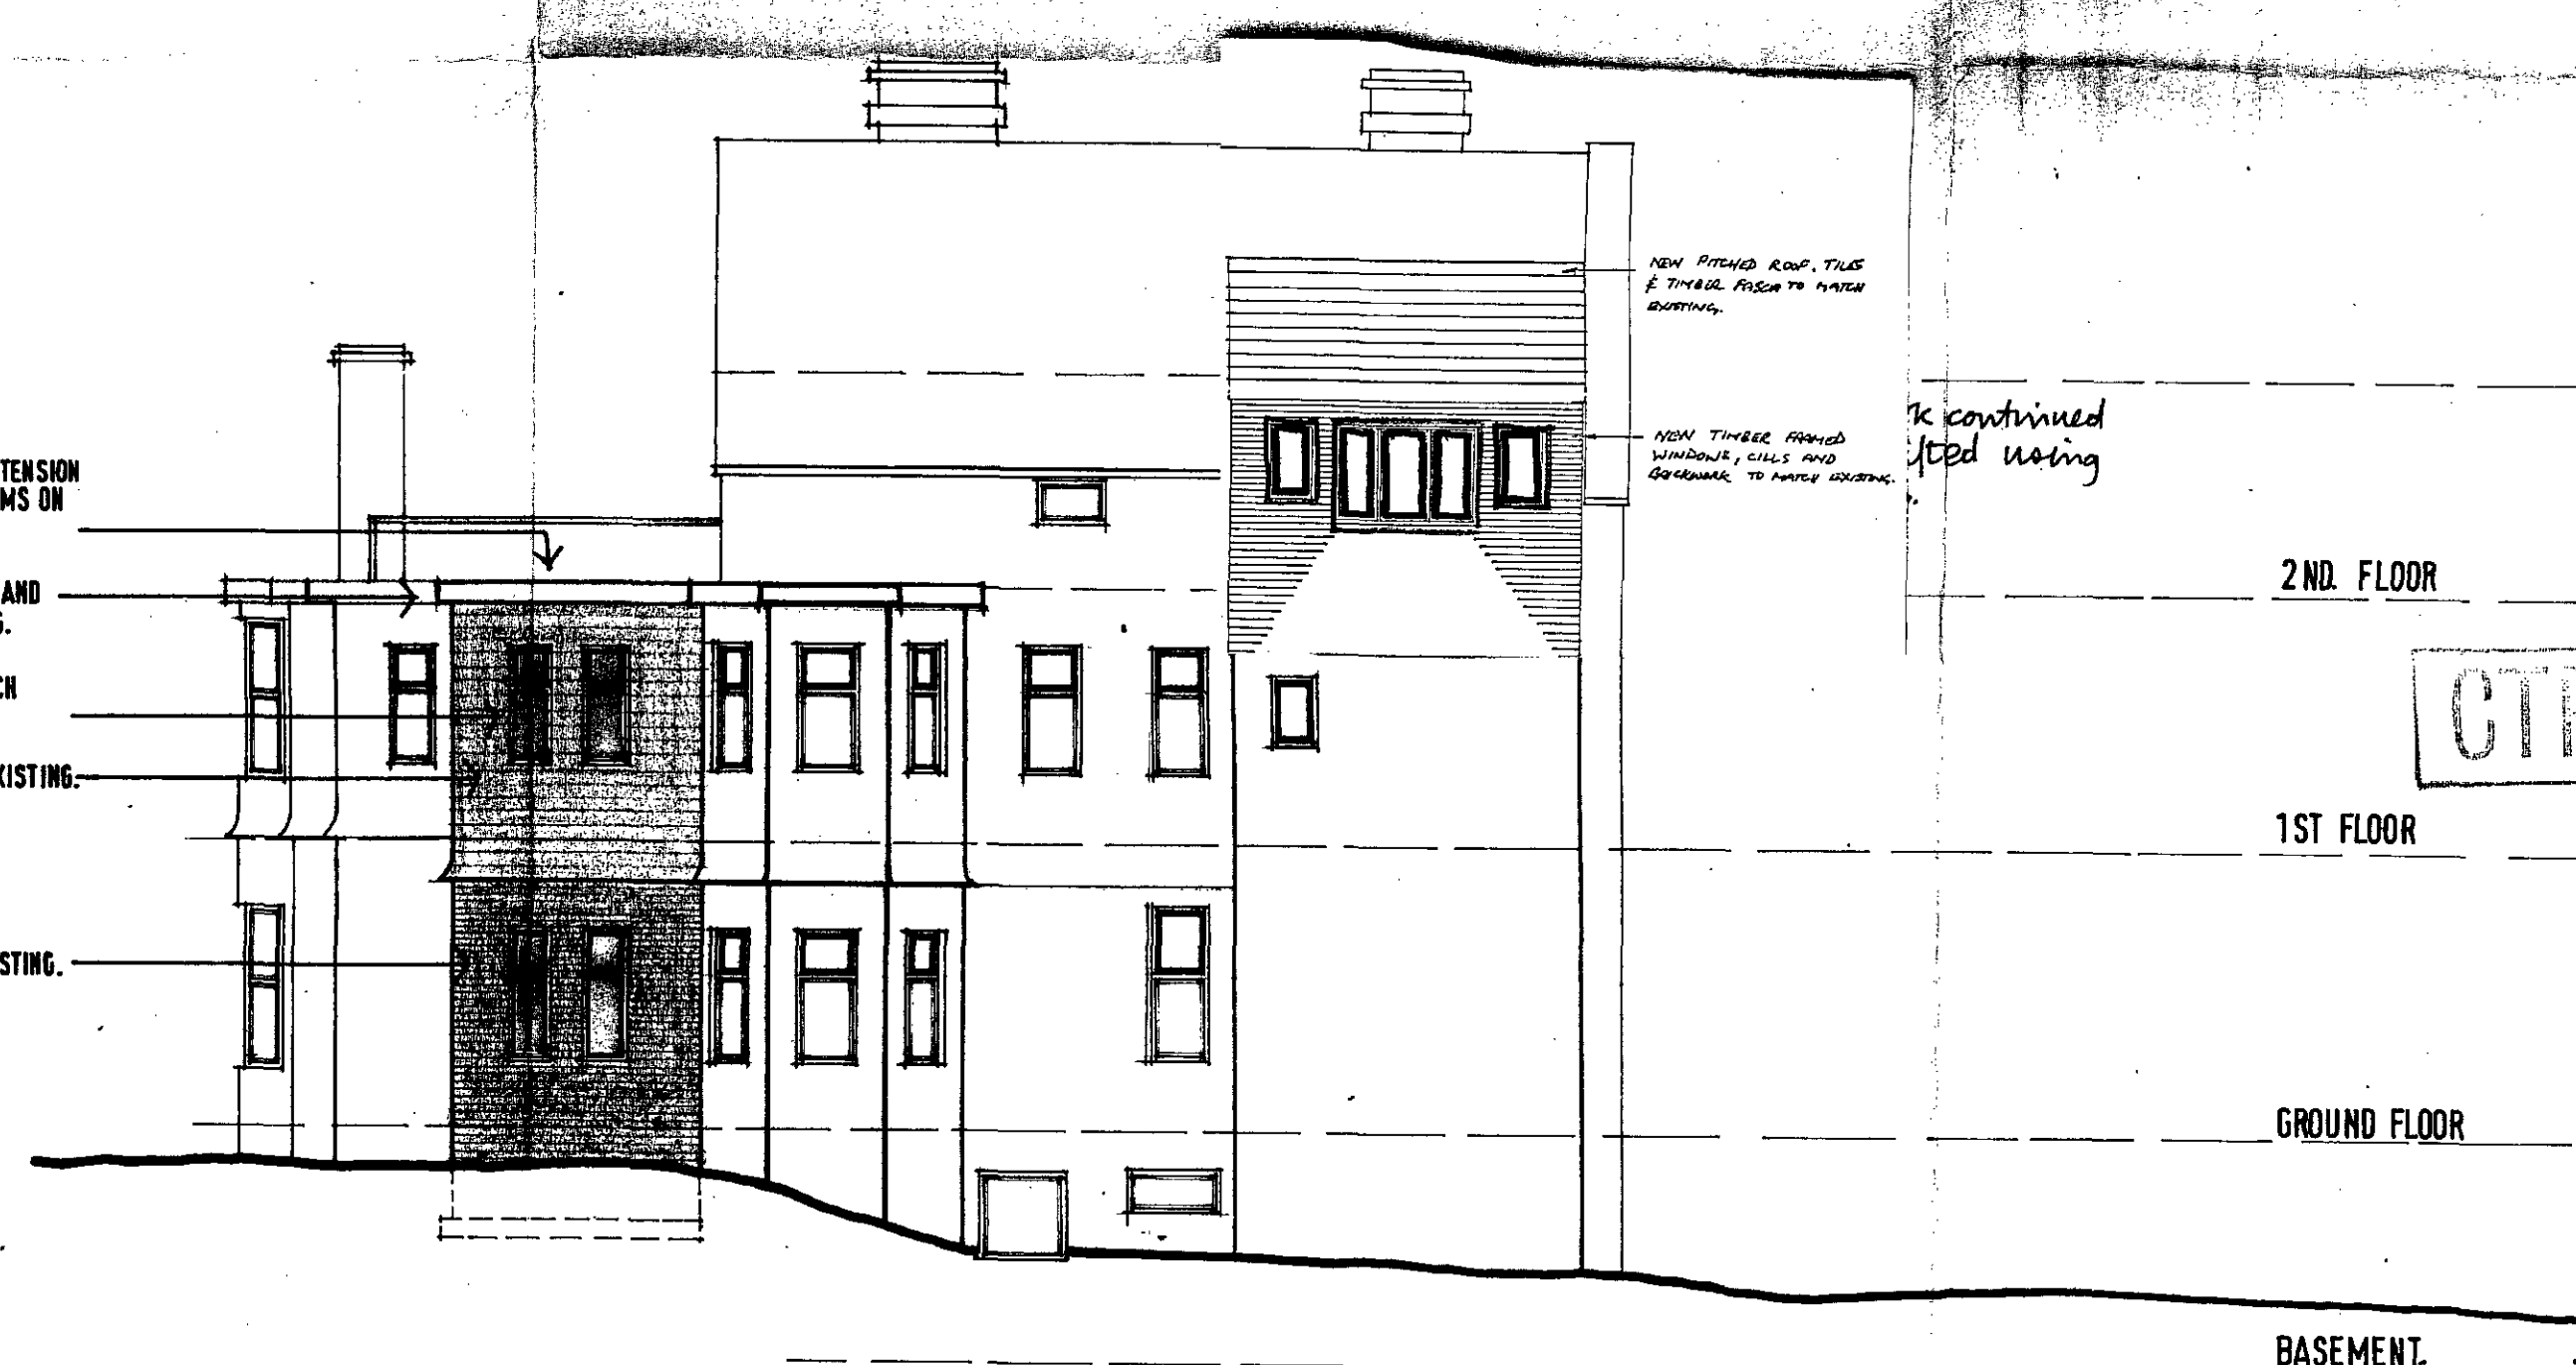

SOUTH ELEVATION.

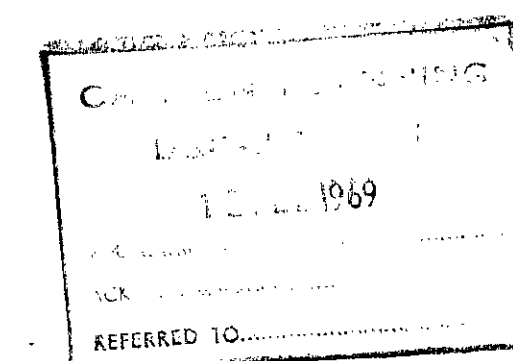

CTH/F7/8/8/663

job no.
31 DALEHAM GARDENS.
LONDON NW3.



title.
BATHROOMS EXTENSION
SUBMISSION DRAWING

date: 3.2.69
scale: 1/8" = 1' 0"
drawn by: A.F. HOOPER.

L.B. MORGAN, B.A. [HONS.]
67 KELVINBROOK RD.
HAMPTON COURT 979.8836.
A.F. HOOPER, B.A. [HONS.]
40 WESTBOURNE TER.
LONDON W2. 262.9579.

job no.
MH2/19
dwg. no.
S. 3

LOCATION PLAN. 6": 1 mile.

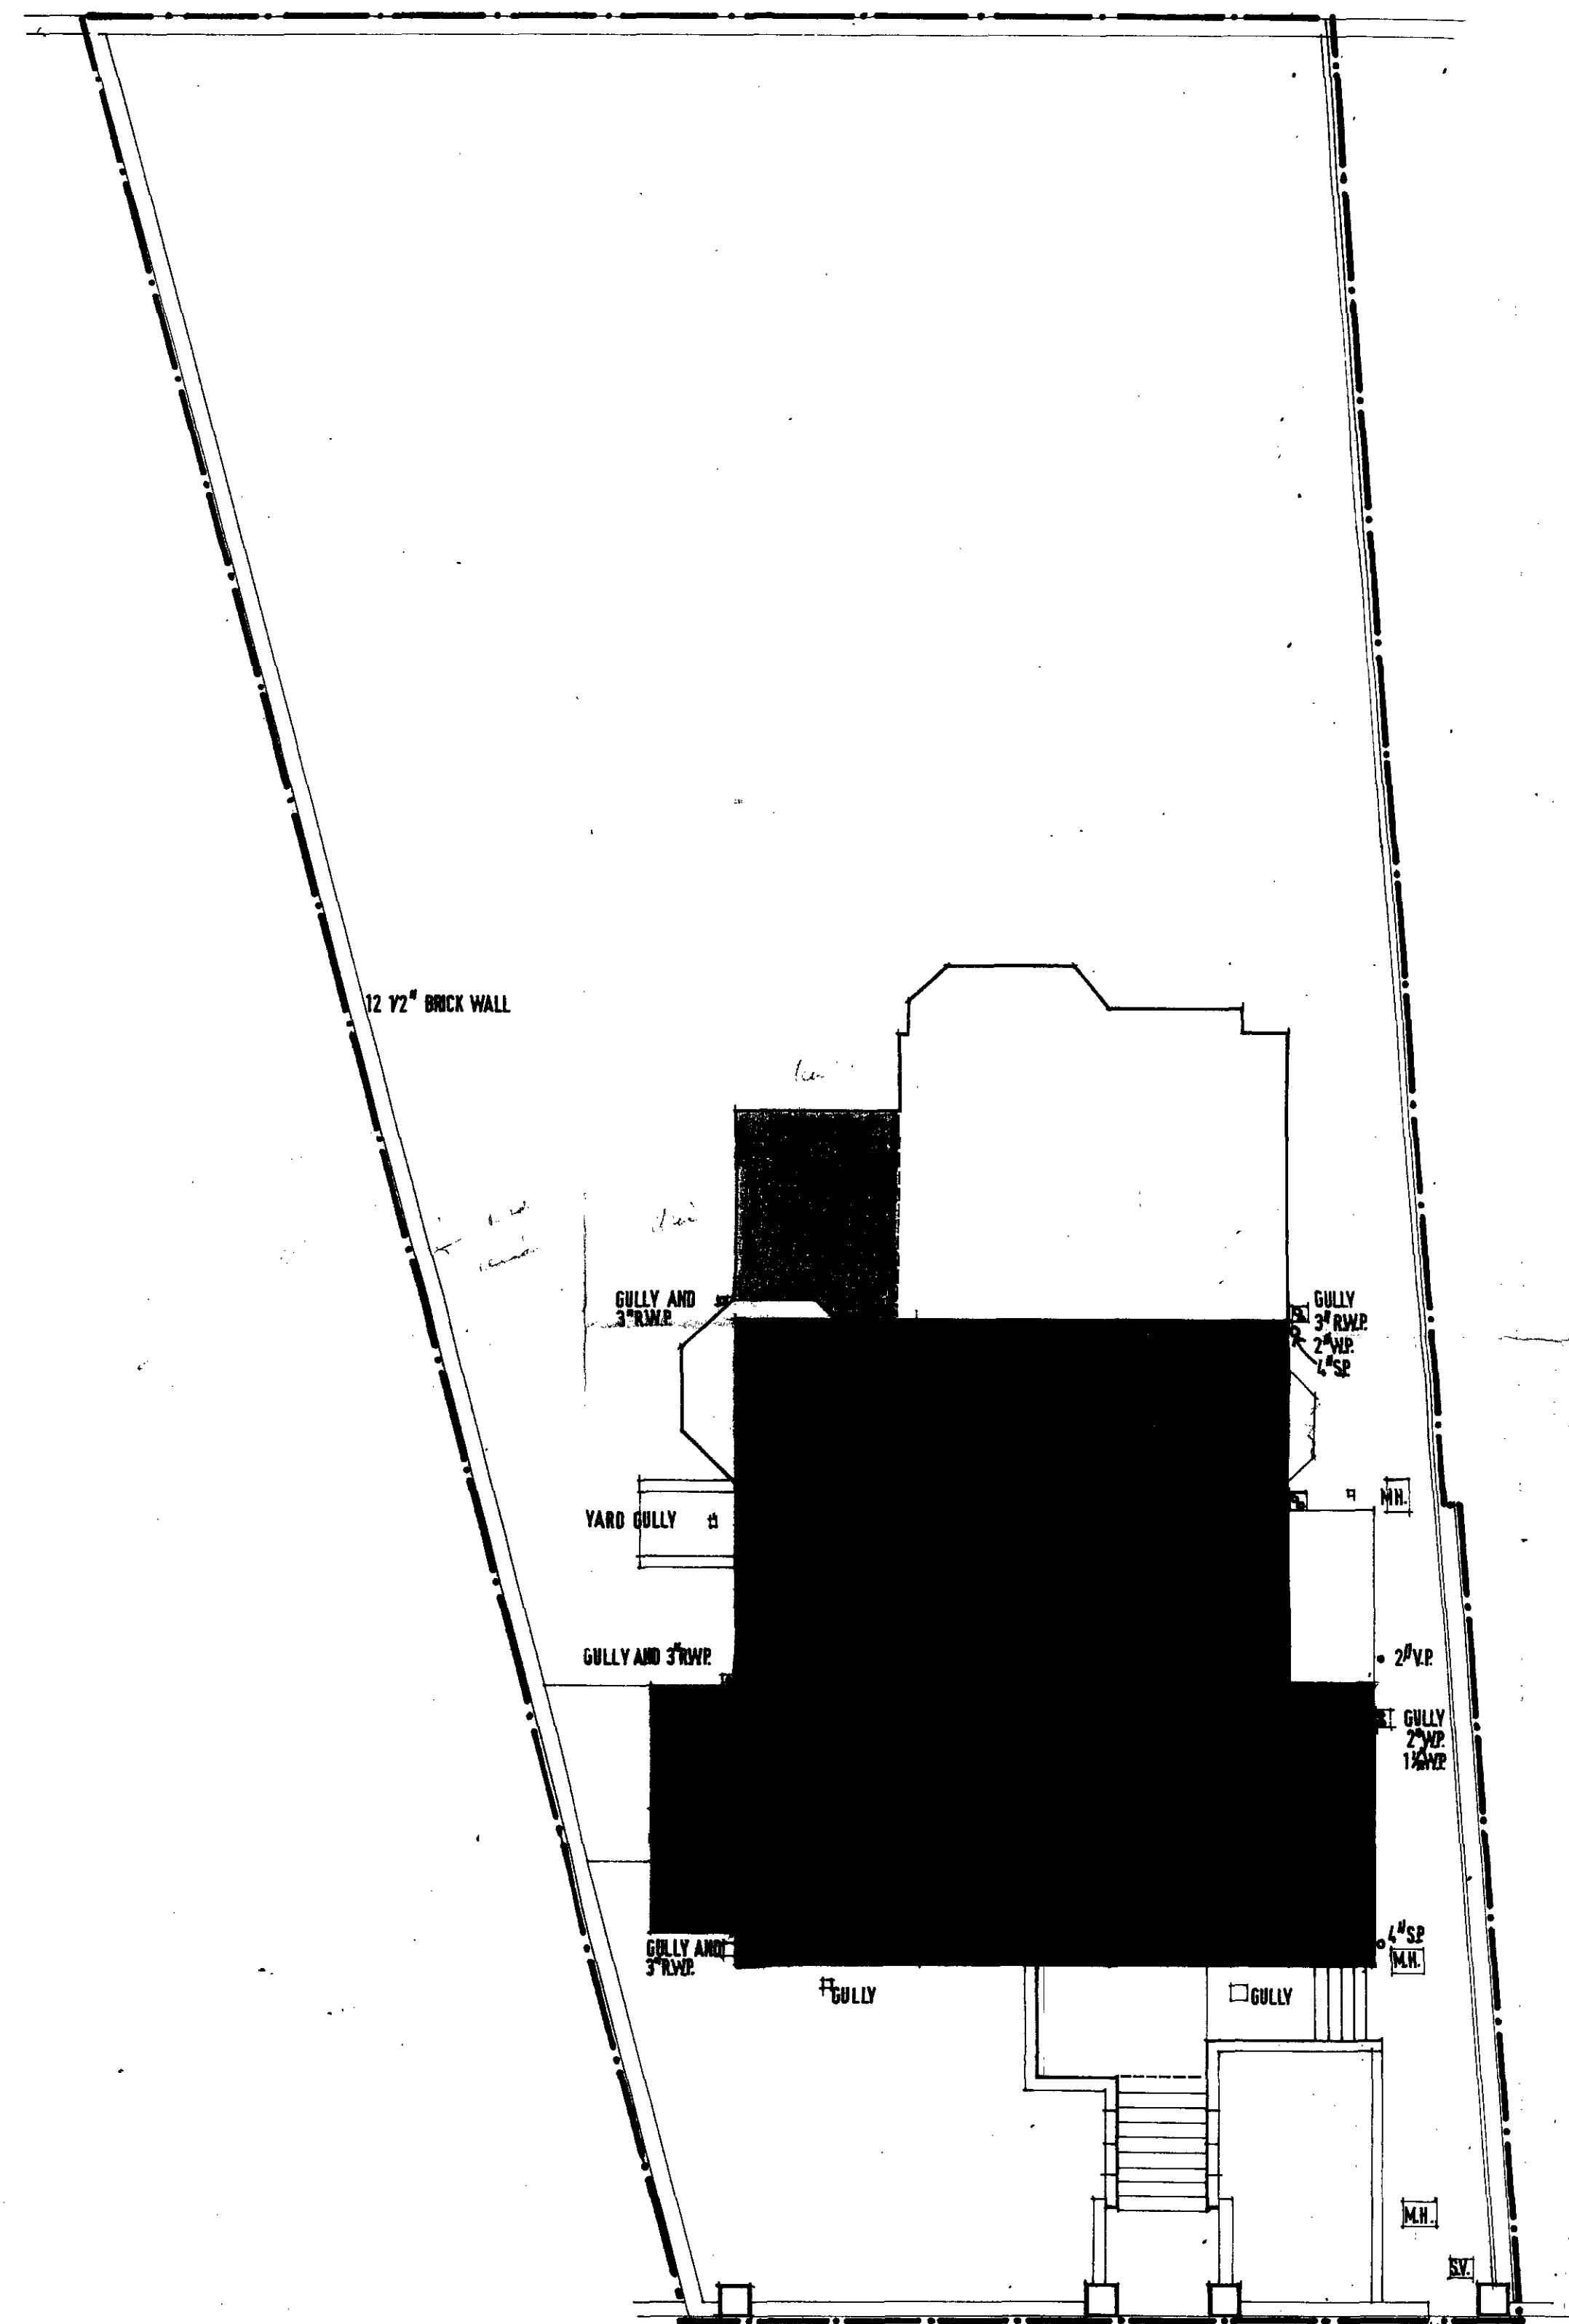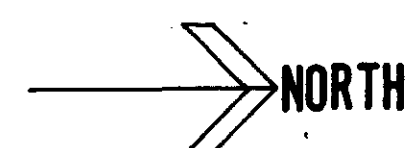

SITE PLAN. 1/8"=1' 0"

CAMERON LANNING
DEPT OF JUSTICE
12-EL-969

RECEIVED JAN 10 1967

U.S. DEPARTMENT OF JUSTICE

REFERRED TO.....

67/8/8/6653

job.
31 DALEHAM GARDENS
LONDON NW3.

title.

LOCATION AND BLOCK PLANS.

date: 30:1:69
scale: 1/8":1'0" and 6":1 mile
drawn by: A. HOOPER

L.B. MORGAN. B.A.[HONS]
67 KELVYNBROOK RD.
HAMPTON COURT 979.8836.

A.F. HOOPER. B.A.[HONS]
40 WESTBOURNE TER.
LONDON W.2. 262.9579.

job.no. MH2/19	dwg.no. S4
-------------------	---------------