


The Stadium
Oaklands Road
London NW2 6DJ
Telephone 01-450 5422


RAYMOND STERN ASSOCIATES

Architects

project HOUSES, MAISONNETTES & FLATS scale 1:100 date JUNE 73
client THORNBRAE (LONDON) LTD drawing REHABILITATION
location 44-54 PARKHILL RD and 59 TASKER RD number FIRST FLOOR
LONDON NW3

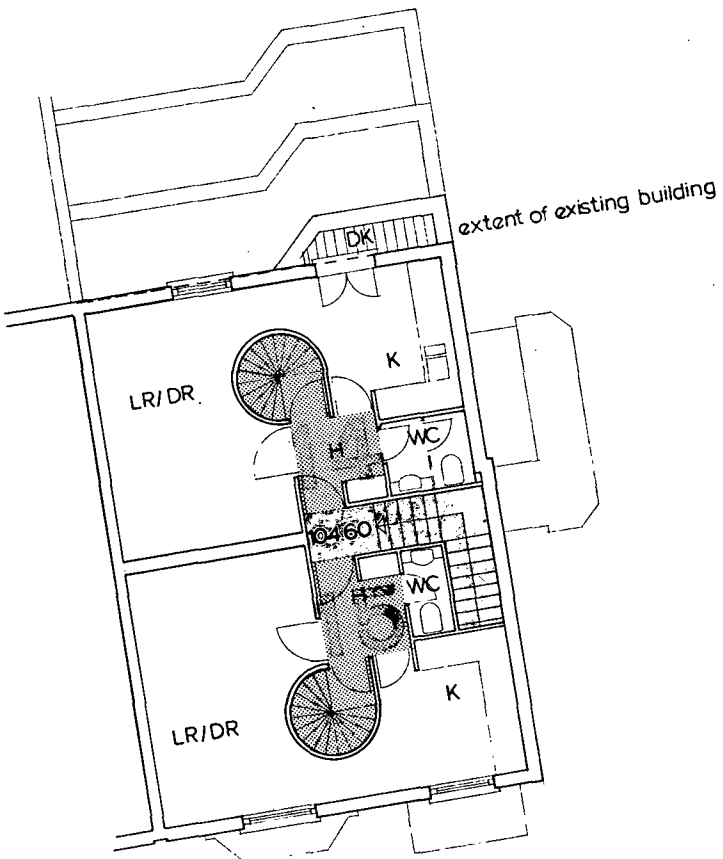

extent of existing building

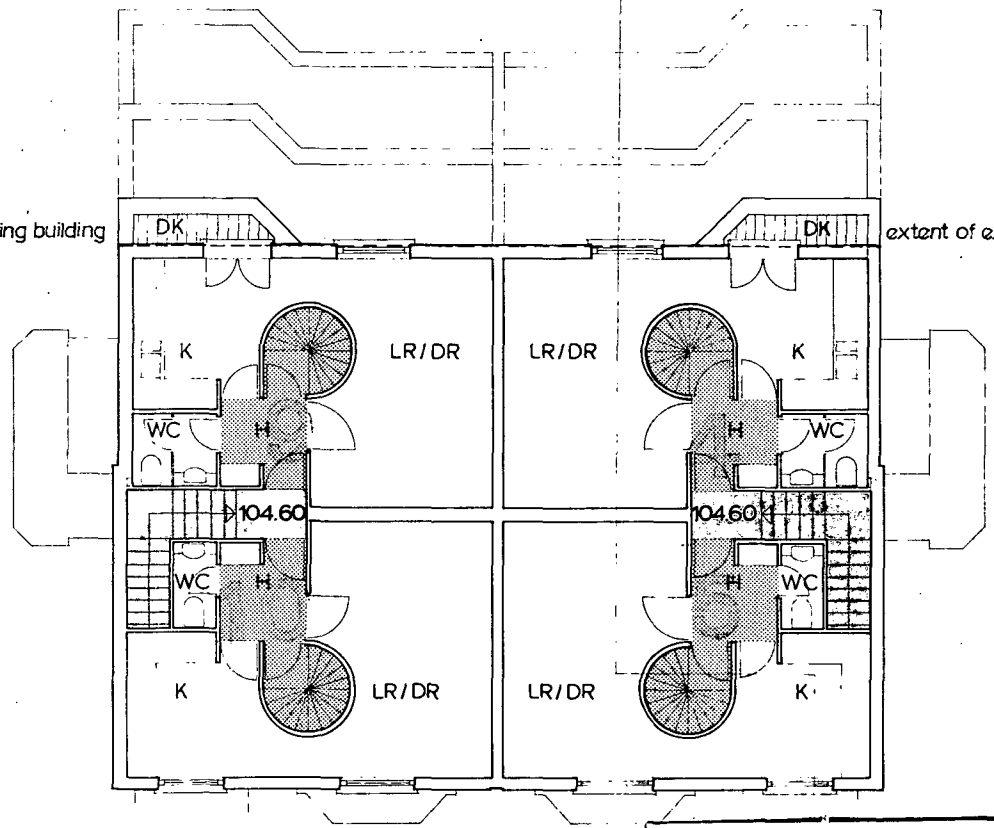

extent of existing building


CTP/F9/10/A/16710

The Stadium
Oaklands Road
London NW2 6DJ
Telephone 01-450 3422

RAYMOND STERN ASSOCIATES

Architects

project HOUSES, MAISONETTES & FLATS scale 1:100 date JUNE 73
client THORNBRAE (LONDON) LTD. drawing REHABILITATION
location 44-54 PARKHILL RD. and number ENTRANCE FLOOR
8a TASKER RD.
LONDON NW3


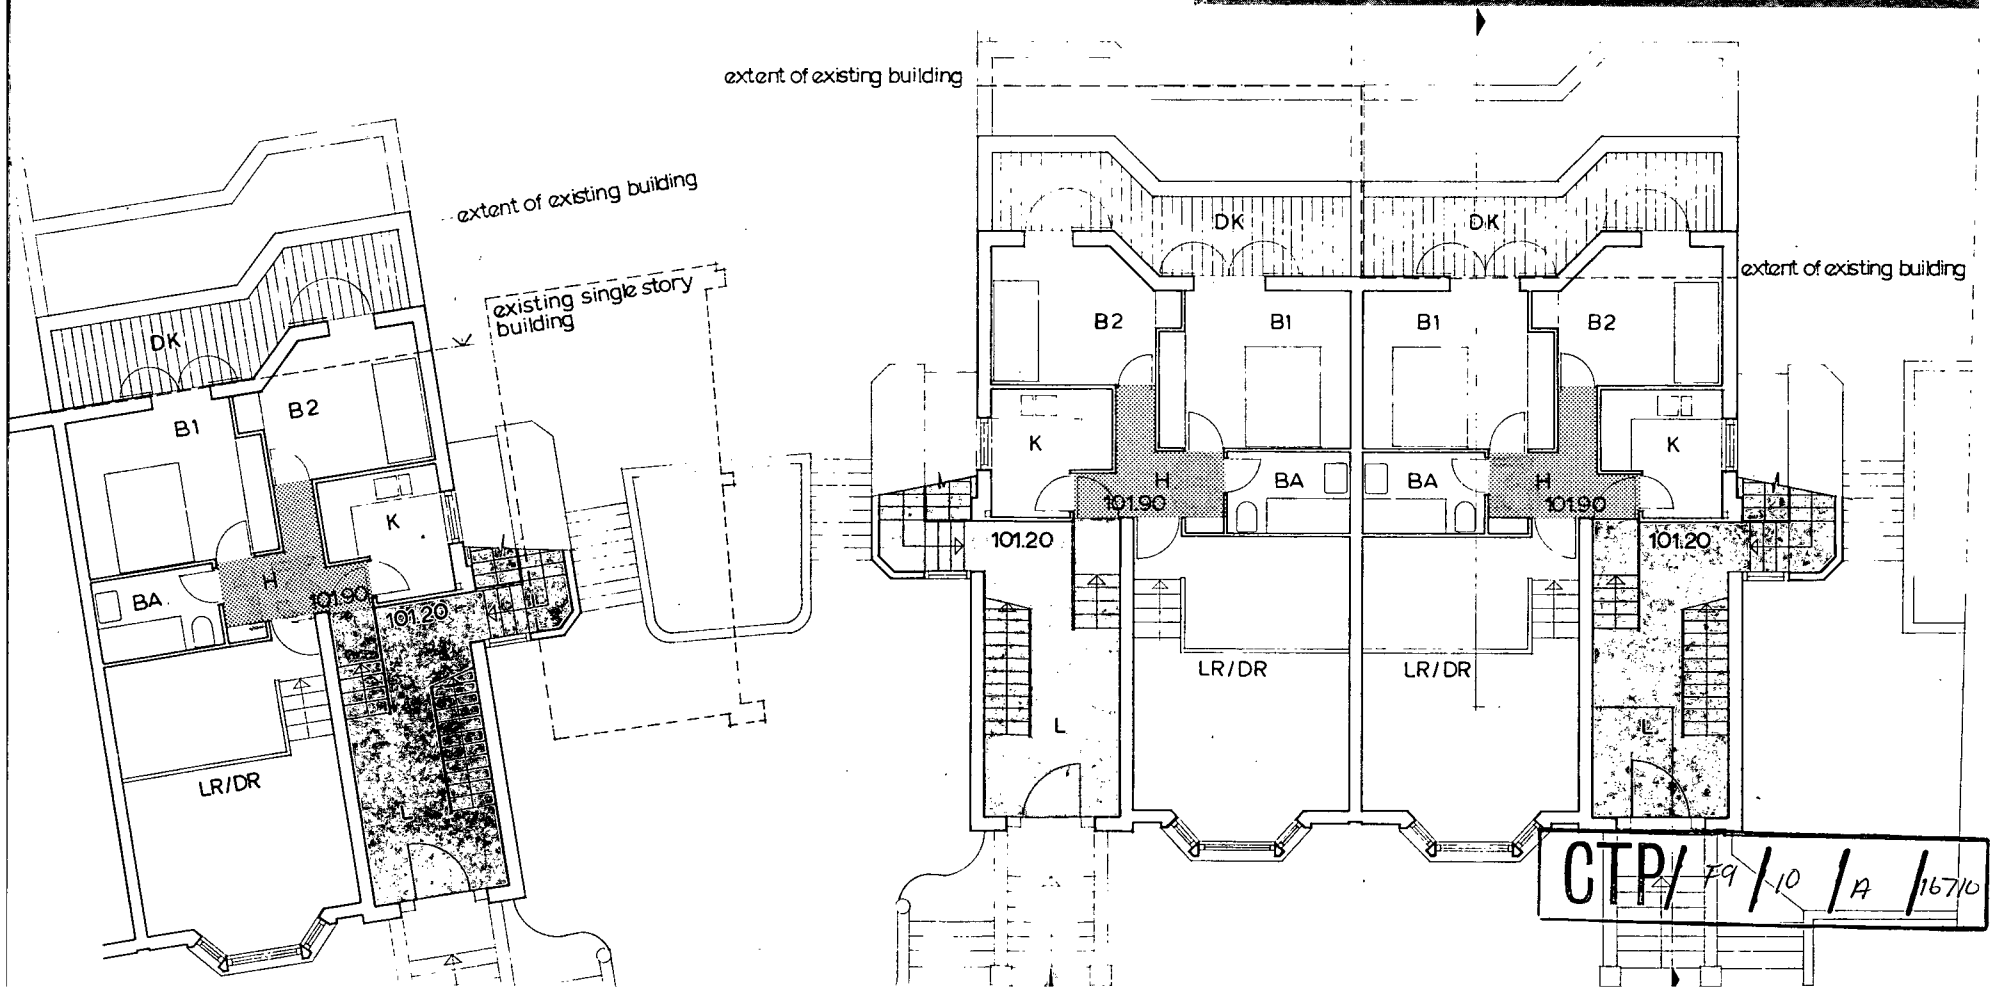


RAYMOND STERN ASSOCIATES

The Stadium
Oaklands Road
London NW2 6D
Telephone 01-450 5422

Architects

project HOUSES, MAISONNETTES & FLATS scale 1:100 date JUNE 73
client THORNERAE (LONDON) LTD drawing REHABILITATION
location 44-54 PARK L RD and 52 TASKER RD number LOWER GROUND FLOOR
LONDON NW3

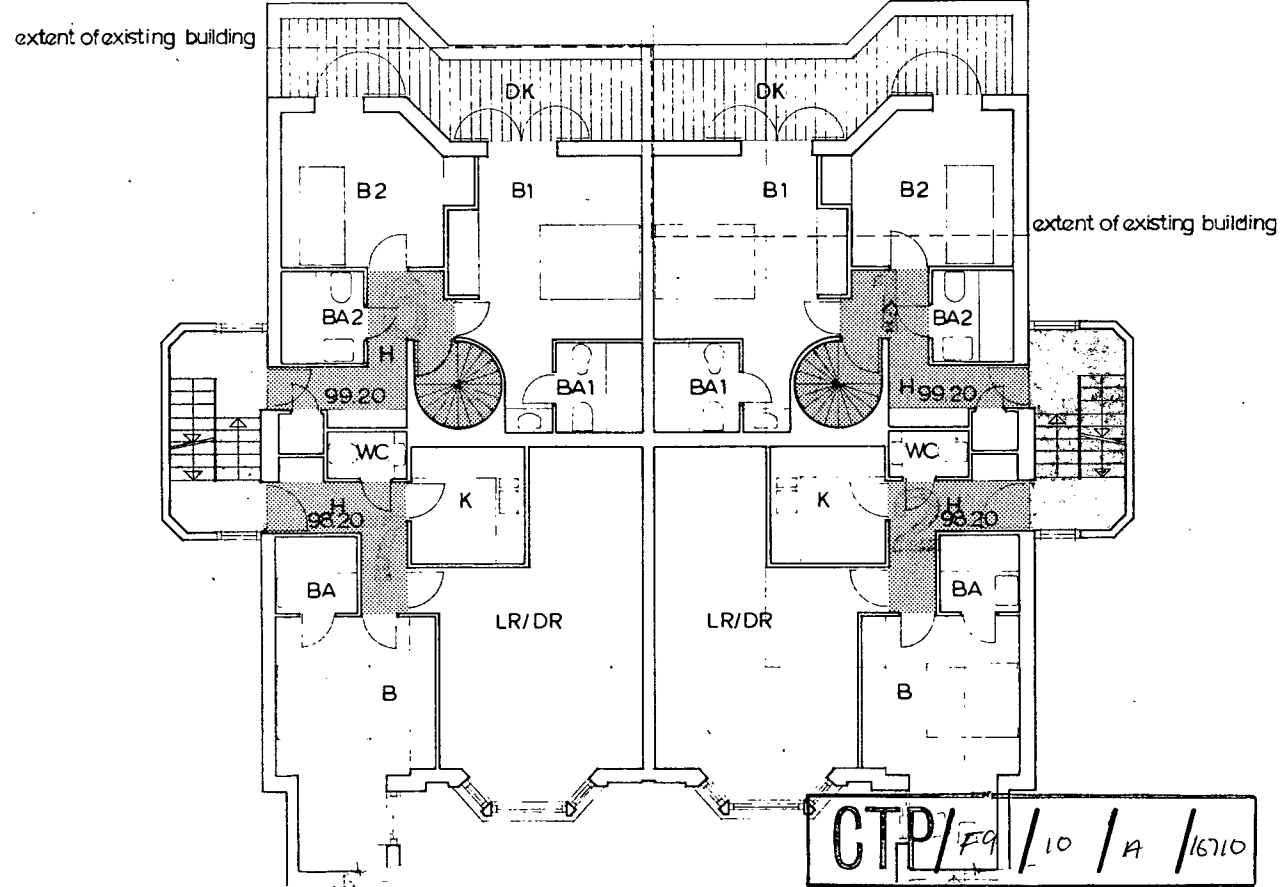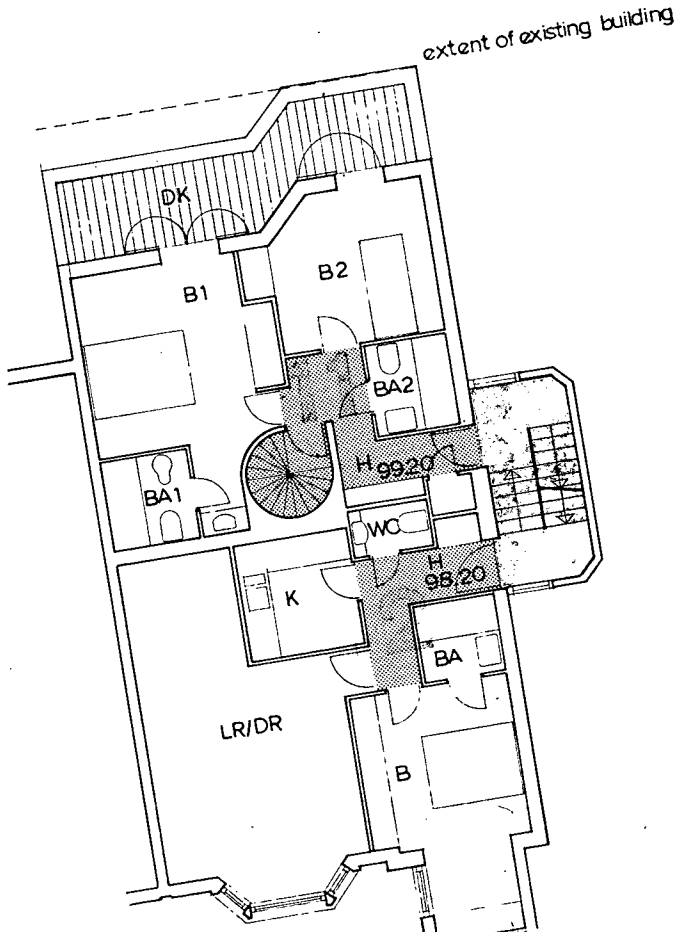


The Stadium
Oaklands Road
London NW2 6DU
Telephone 01-450 5422


RAYMOND STERN ASSOCIATES

Architects

project HOUSES MAISONETTES & FLATS scale 1:100 date JUNE 73
client THORNBRAE (LONDON) LTD. drawing REHABILITATION
location 44-54 PARK HILL RD and number GARDEN FLOOR
5a TASKER RD
LONDON NW3

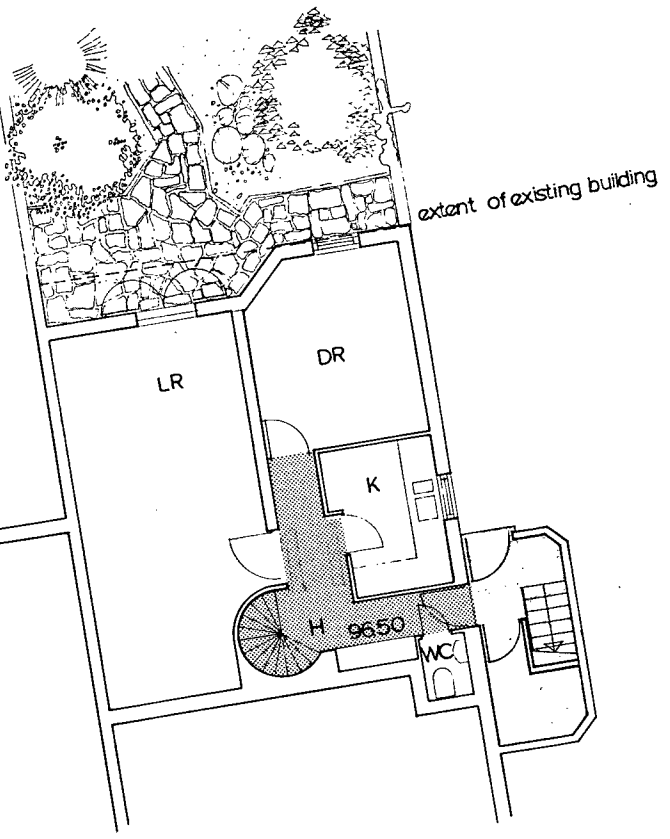

extent of existing building

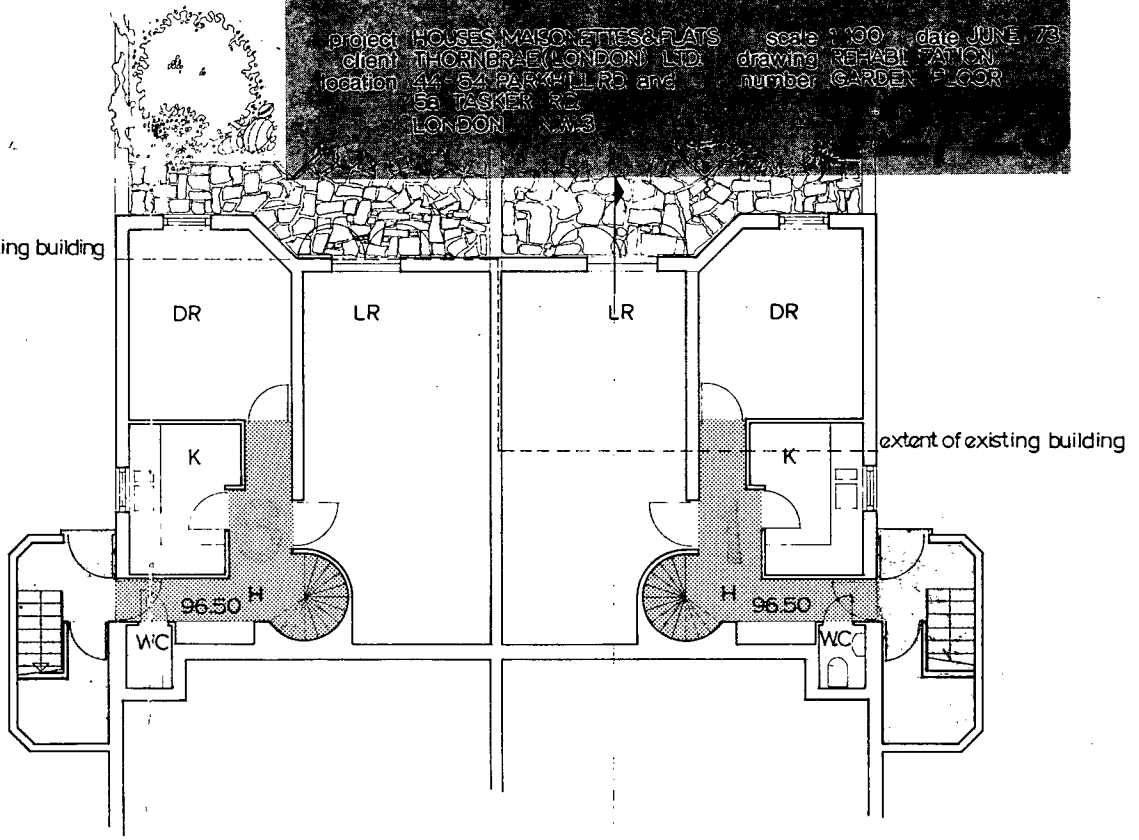


extent of existing building


CTP/PA /10 /A /16710




FRONT VIEW 1:200

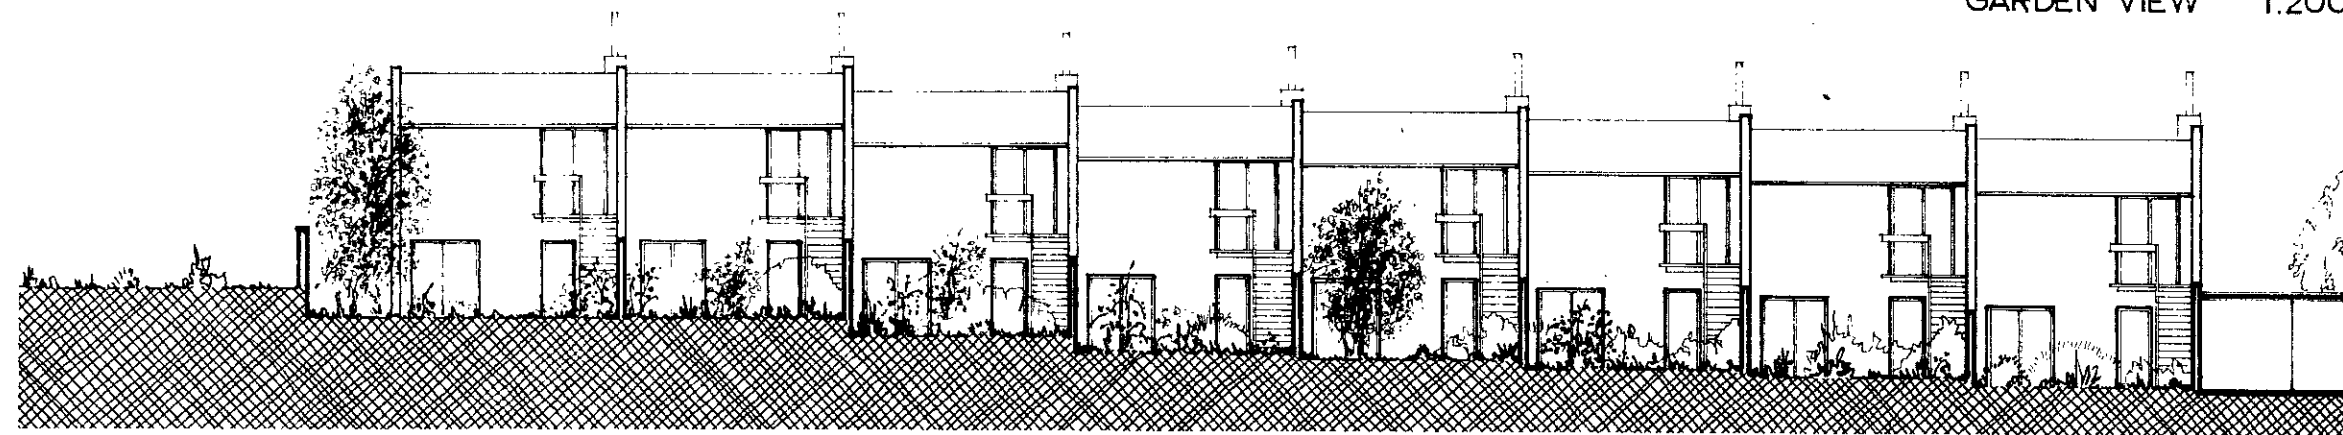

GARDEN VIEW 1:200

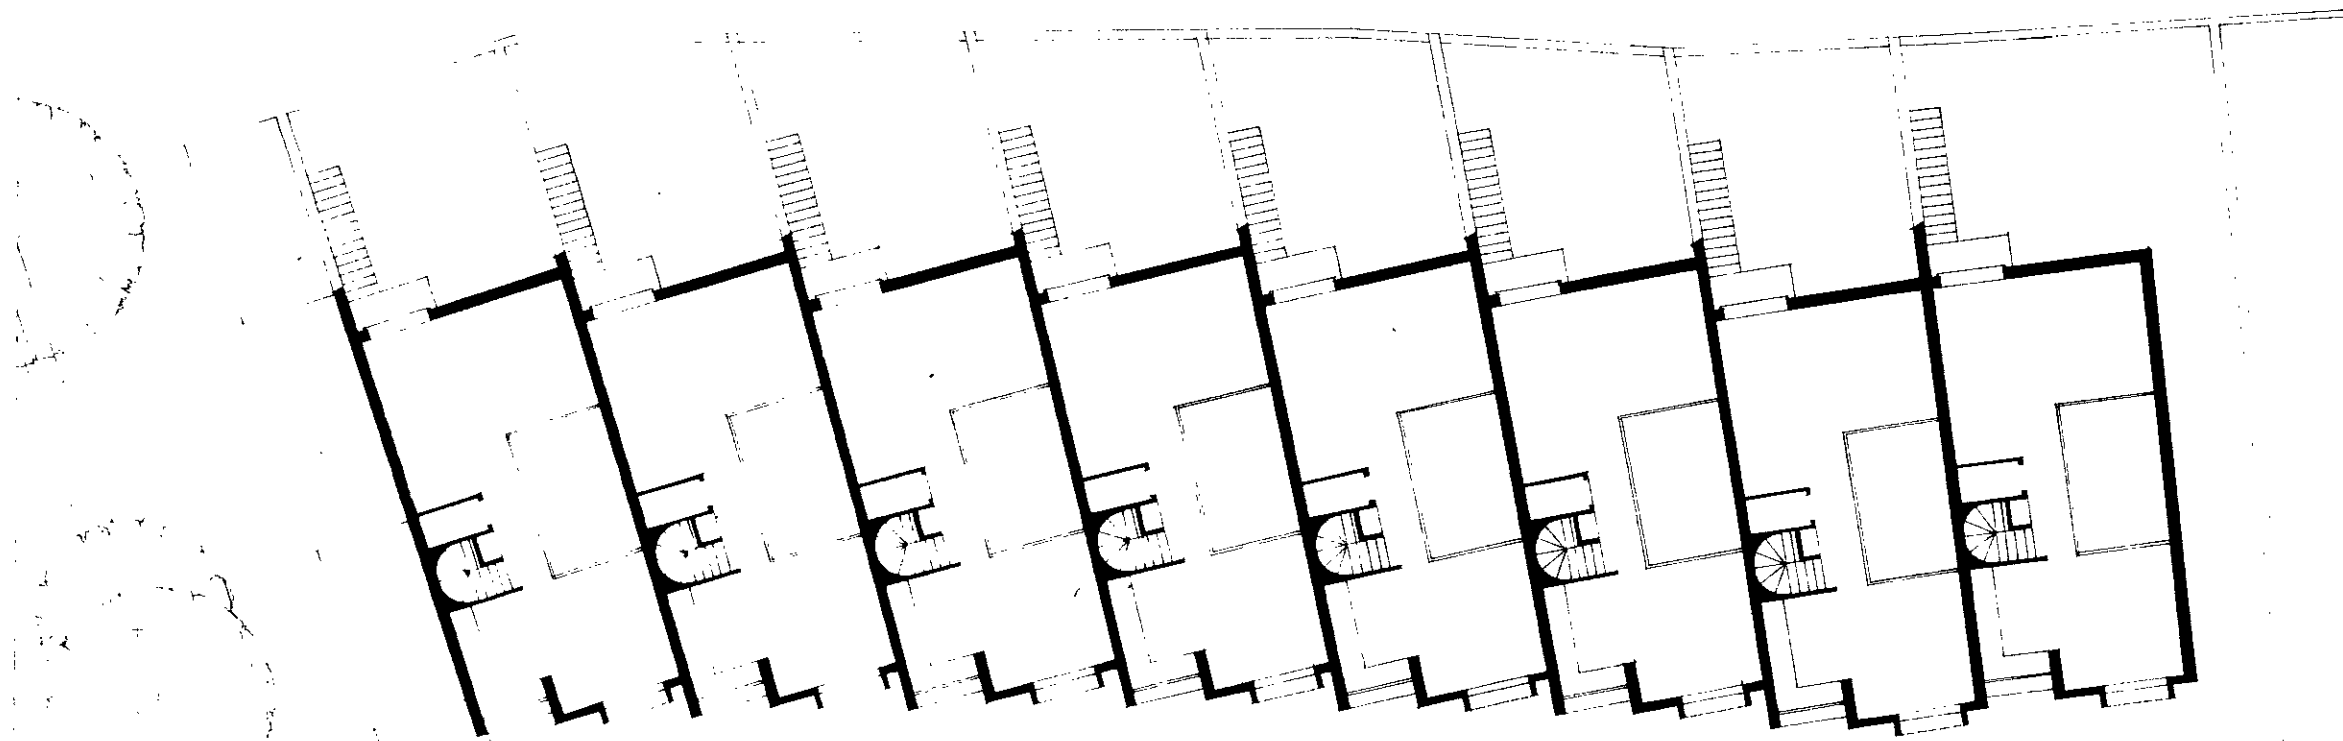

FIRST FLOOR 1:200

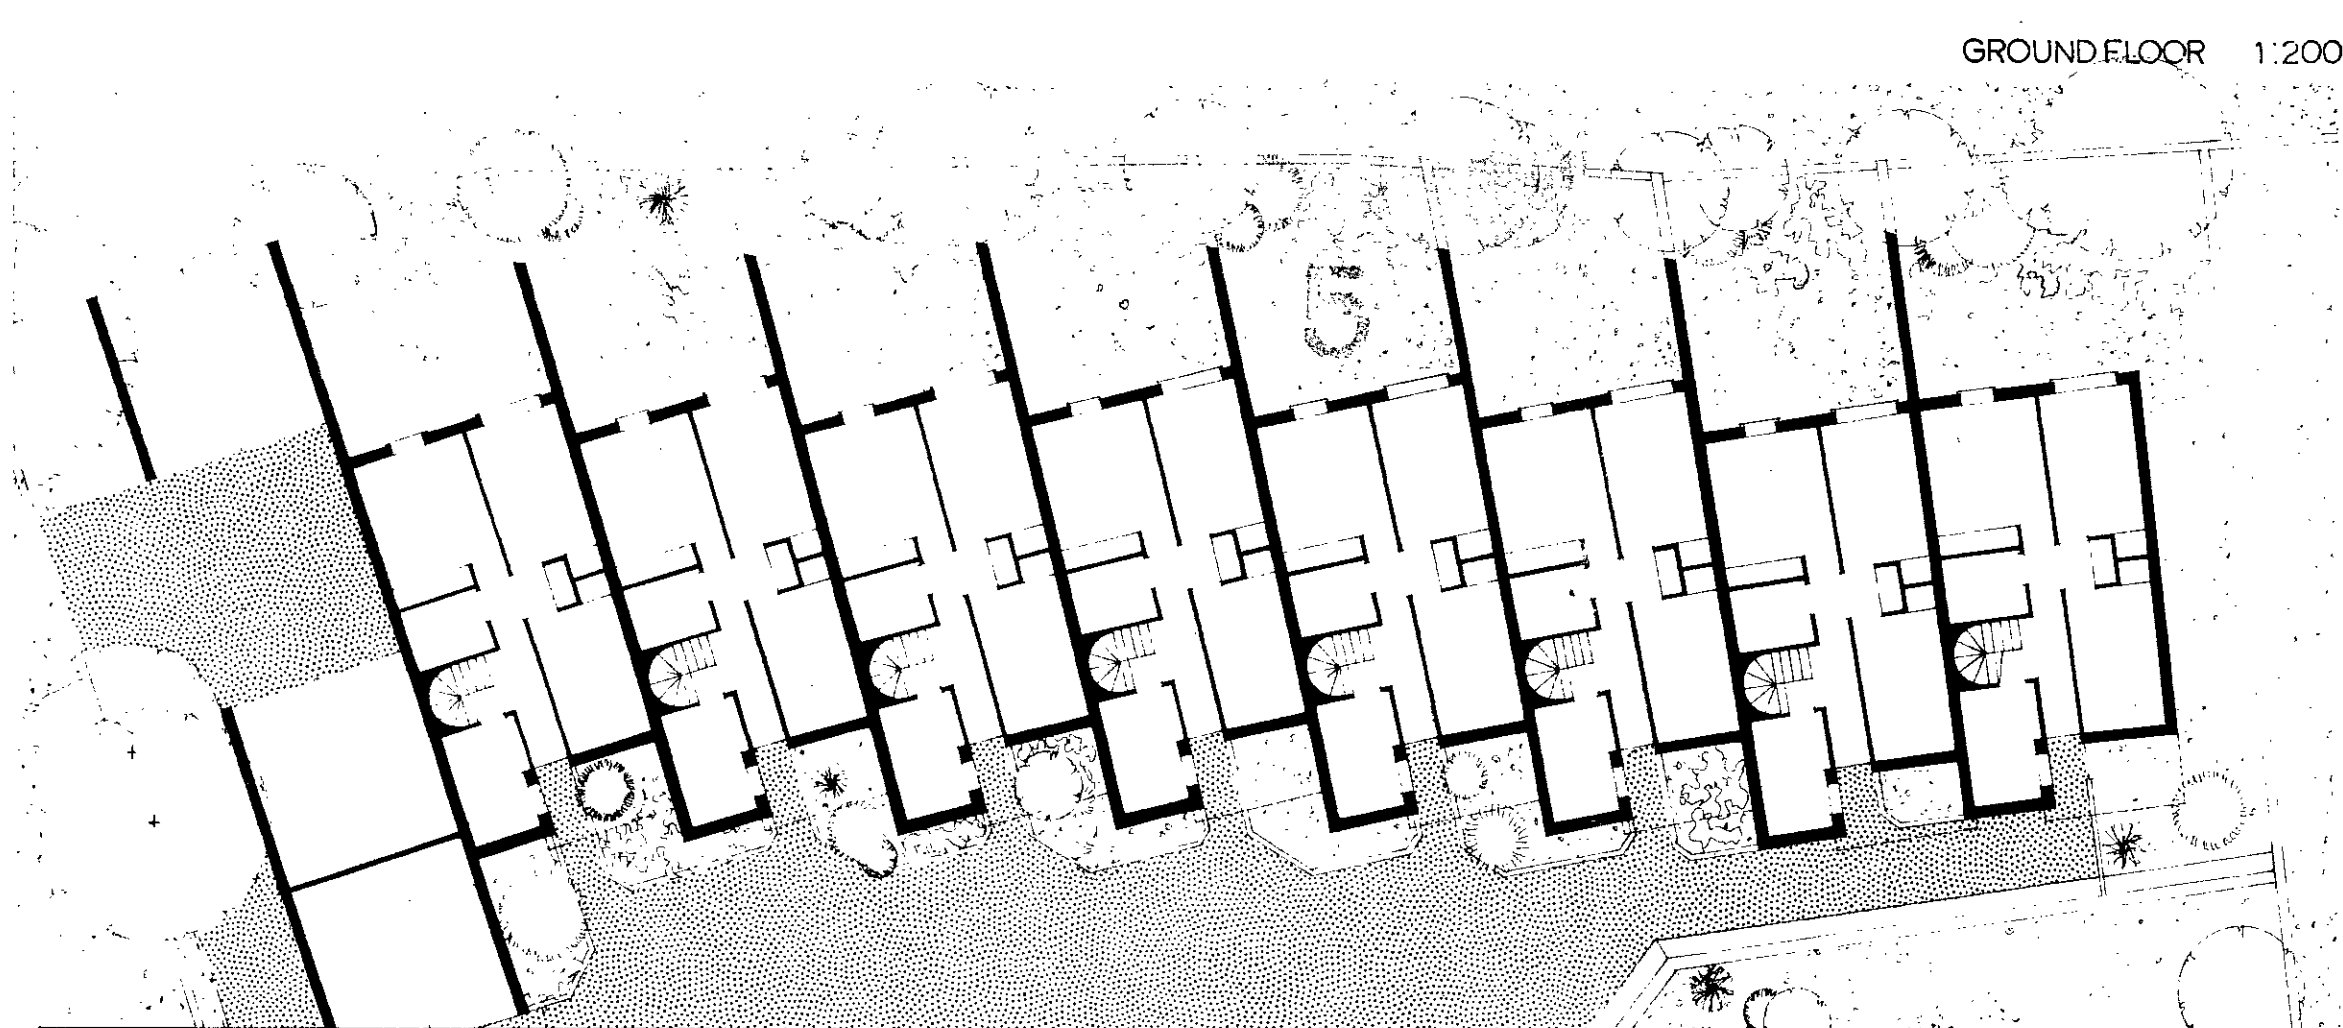

GROUND FLOOR 1:200


The Stadium
 Oaklands Road
 London NW2 6DJ
 Telephone 01-480 5424

RAYMOND STERN ASSOCIATES
 Architects

Project: HOUSES, MAISONNETTES & FLATS
 Client: THORNBRAG (LONDON) LTD
 Location: 44-54 PARKHILL RD and 58 TASKER RD LONDON NW3

Scale: 1:100
 Date: JUNE 73
 Drawing: TASKER RD STUDIO
 Number: HOUSES


72/28

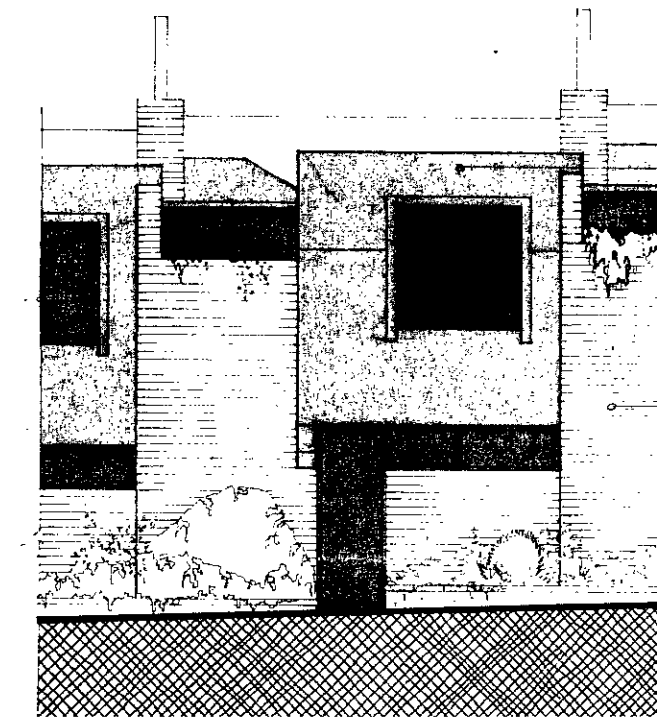

FRONT ELEVATION

LEAD


BRICKWORK

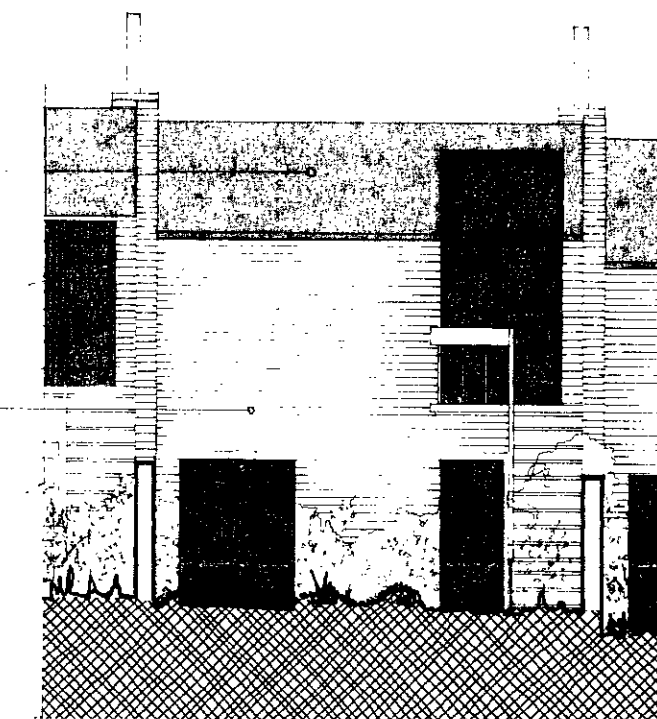


GARDEN ELEVATION

1:100

GROUND FLOOR

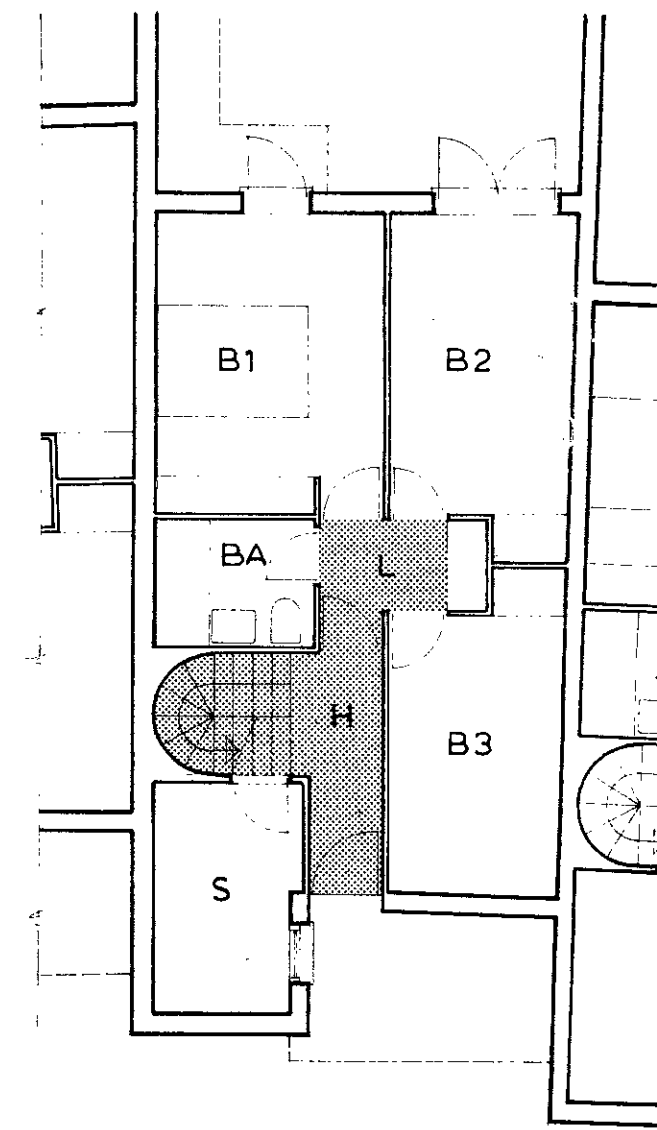

FIRST FLOOR

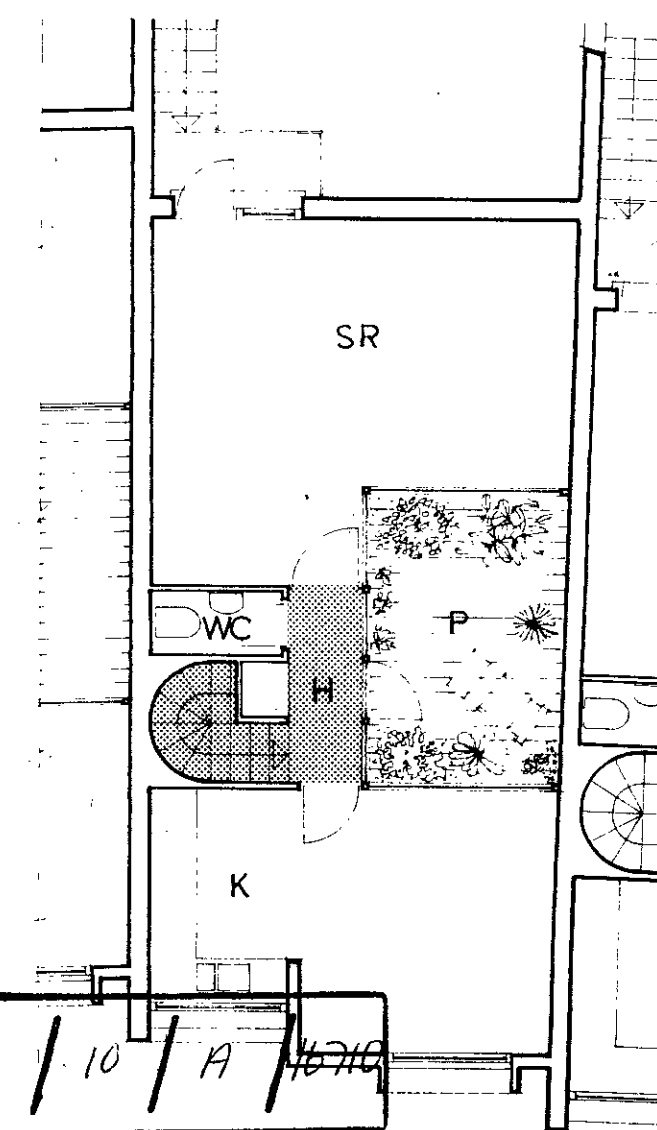


1:100

CTP / F9 / 10 / A / 15716

EXTERNAL MATERIALS
New staircase to be rendered
and painted to match renovation
New brickwork to match existing

RAYMOND STERN ASSOCIATES
Architects
The Studio
Denham Road
London NW3 8QJ
Telephone 01-450 5422

project HOUSES, MAISONNETTES & FLATS - scale 1/100
client THORNBRAE (LONDON) LTD. drawing number 100
location 44-54 PARKHILL RD. and 58 TASKER RD. LONDON NW3
date JUNE 73
SECTION THROUGH SITE
72/29

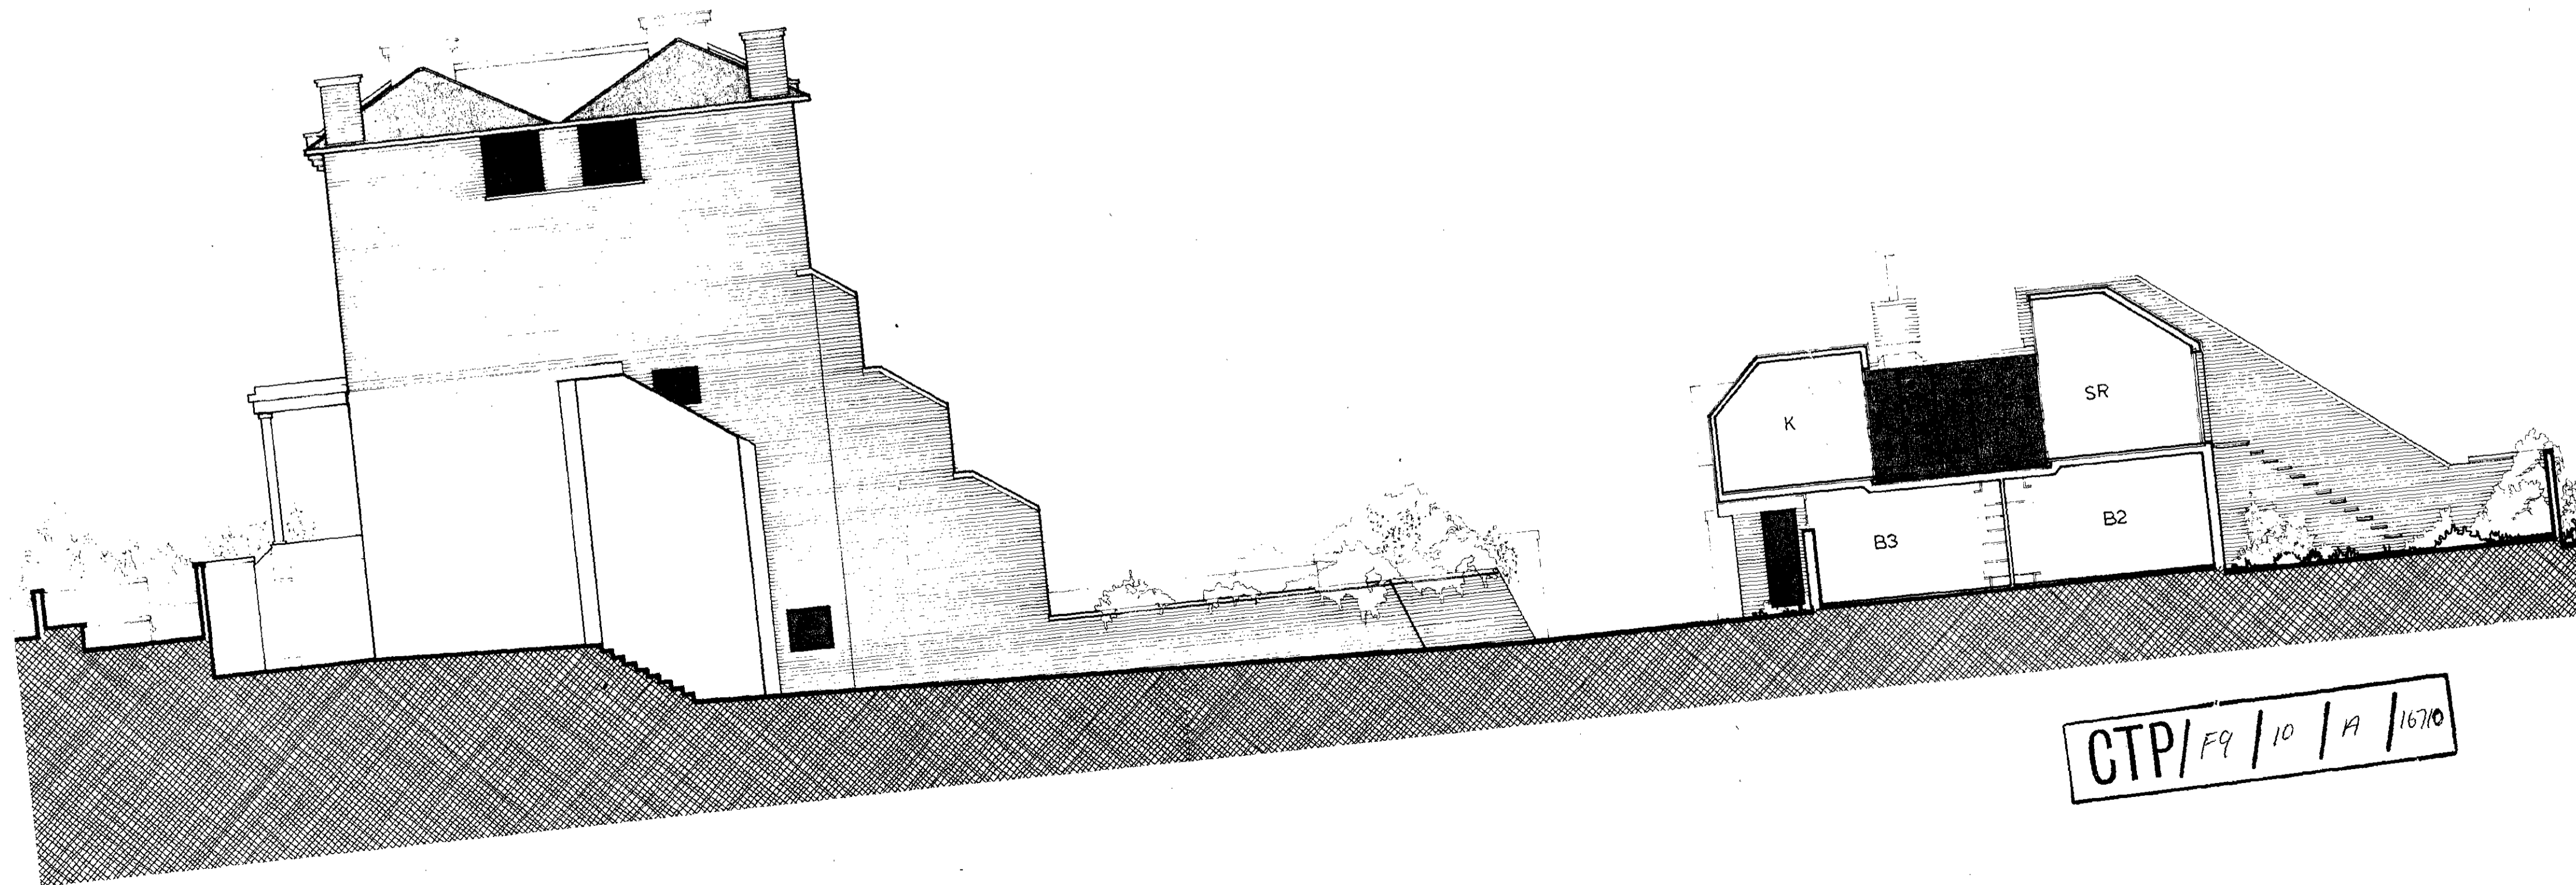

CTP/F9/10/A/16710

LEGEND


- B bedroom
- BA bathroom
- DK deck
- DR dining room
- H hall
- K kitchen
- L lobby
- LR living room
- P patio
- SR studio room
- WC toilet

The Stadium
Oaklands Road
London NW2 6DJ
Telephone 01-450 5422

RAYMOND STERN ASSOCIATES
Architects

project HOUSES MAISONNETTES & FLATS scale 1:100 date JUNE 73
 client THORNBRAE LONDON LTD drawing SECTION THROUGH
 location 44-54 PARKHILL RD and 5a TASKER RD number REHABILITATED HOUSE
 LONDON NW3

72/30

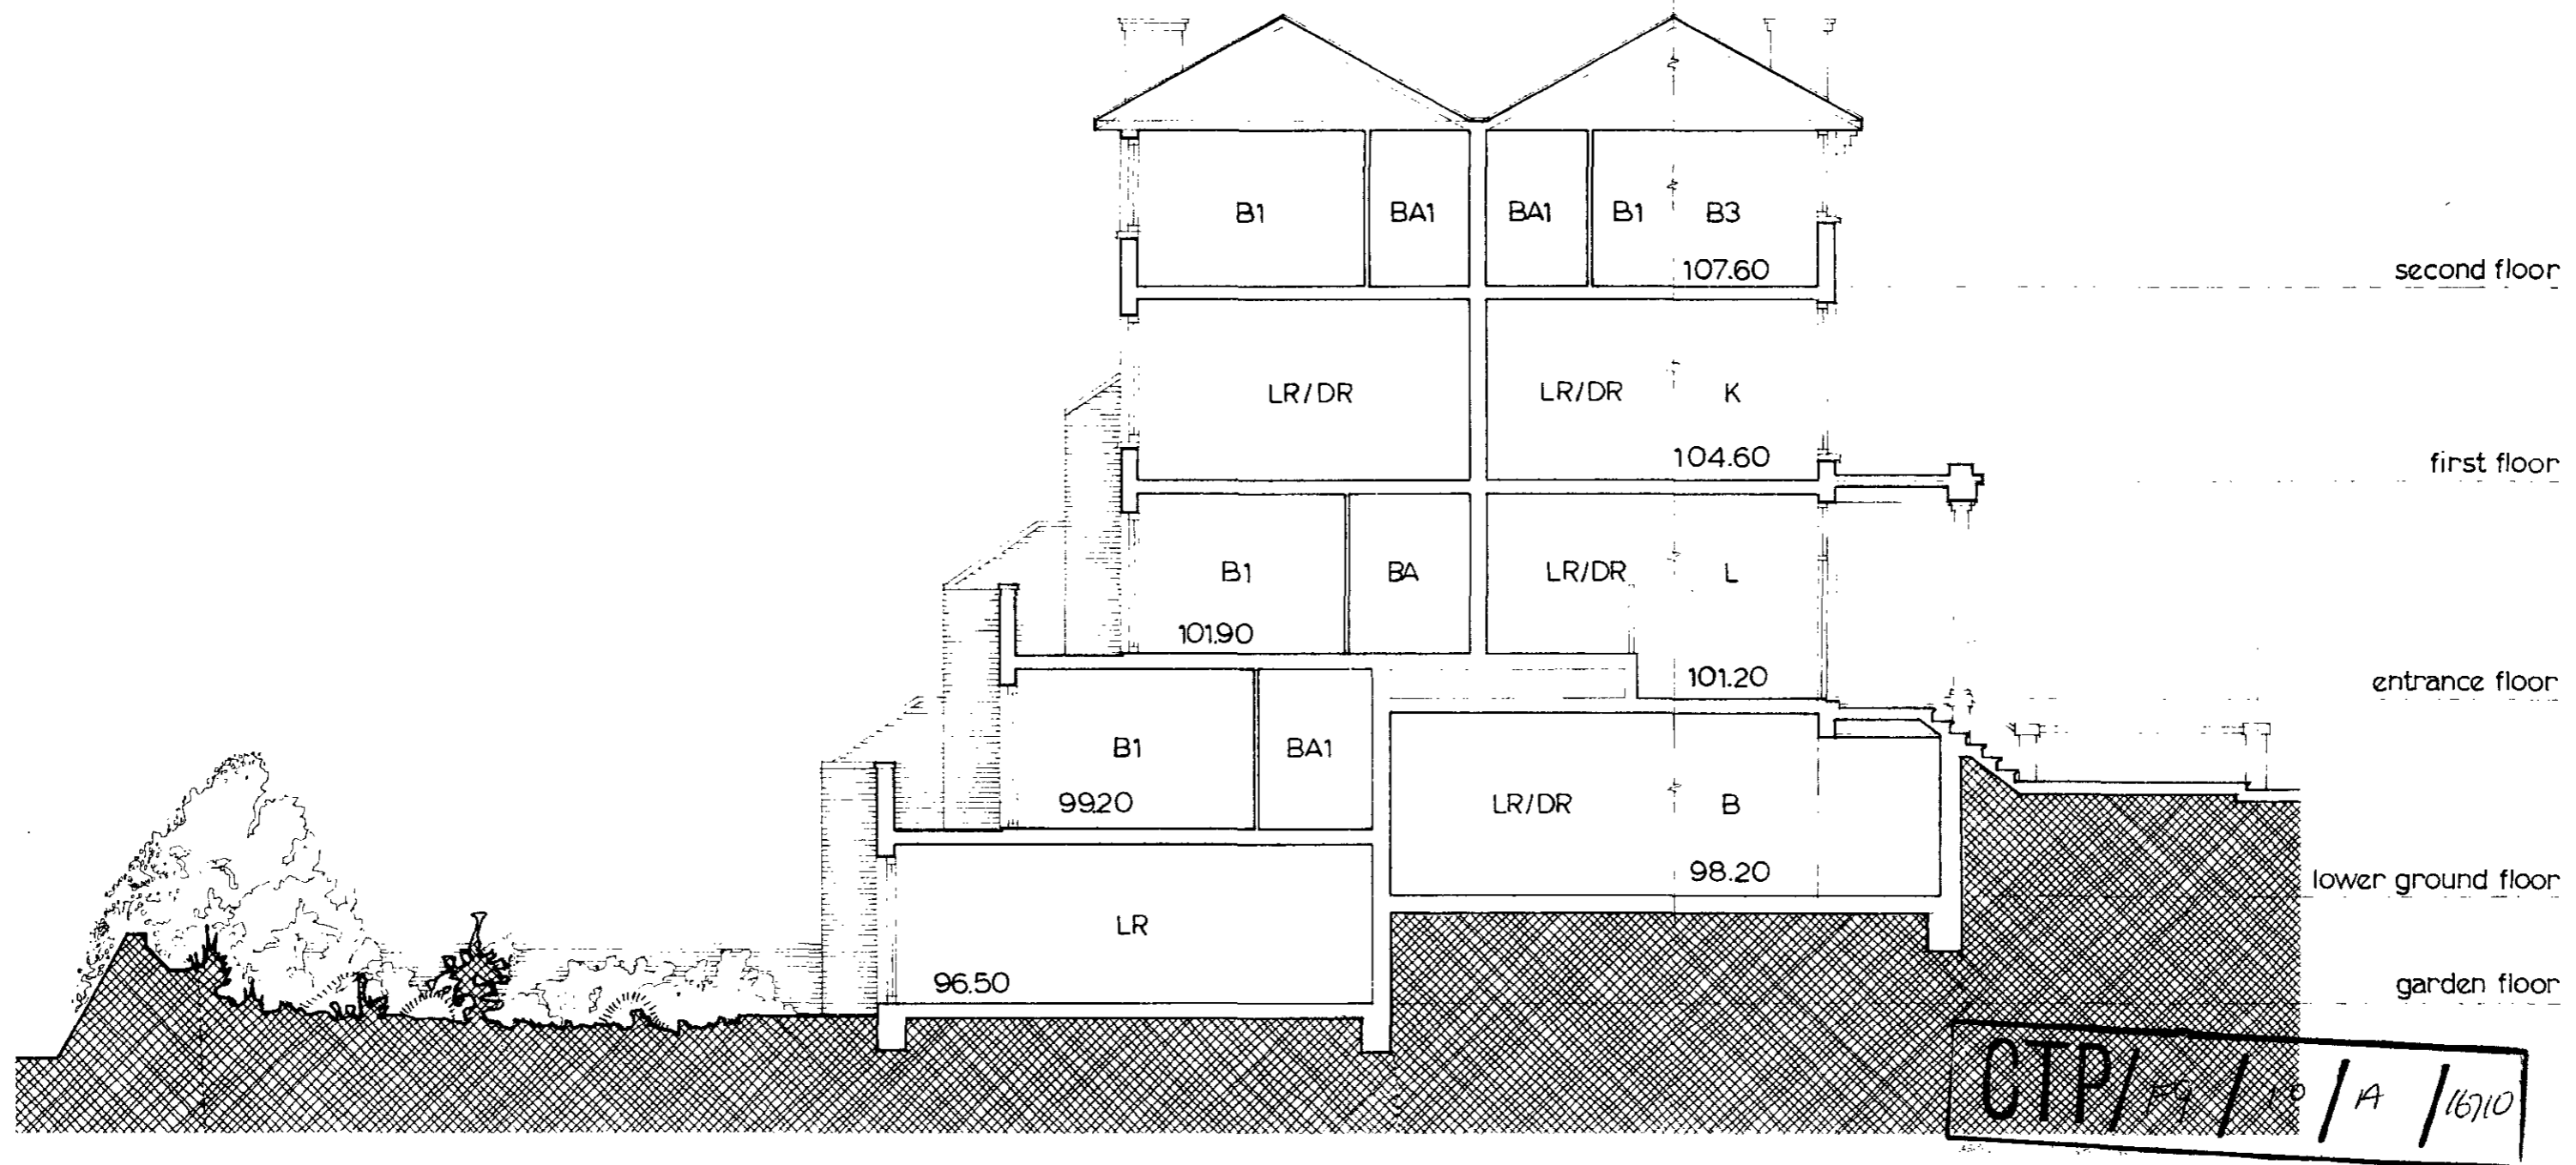

EXTERNAL MATERIALS



All existing external materials and features
to be restored or repaired to match existing

The Studio
Deodar Road
London SW2 0DJ
Telephone 01-460 5402

RAYMOND STERN ASSOCIATES
Architects

project HOUSES, MAISONNETTES & FLATS scale 1/100 date JUNE 73
client THORNERAE (LONDON) LTD drawing RICHMOND ROAD
location 44-54 RICHMOND RD and number STREET ELEVATION
Ss TOWER RD LONDON NW3

72/31

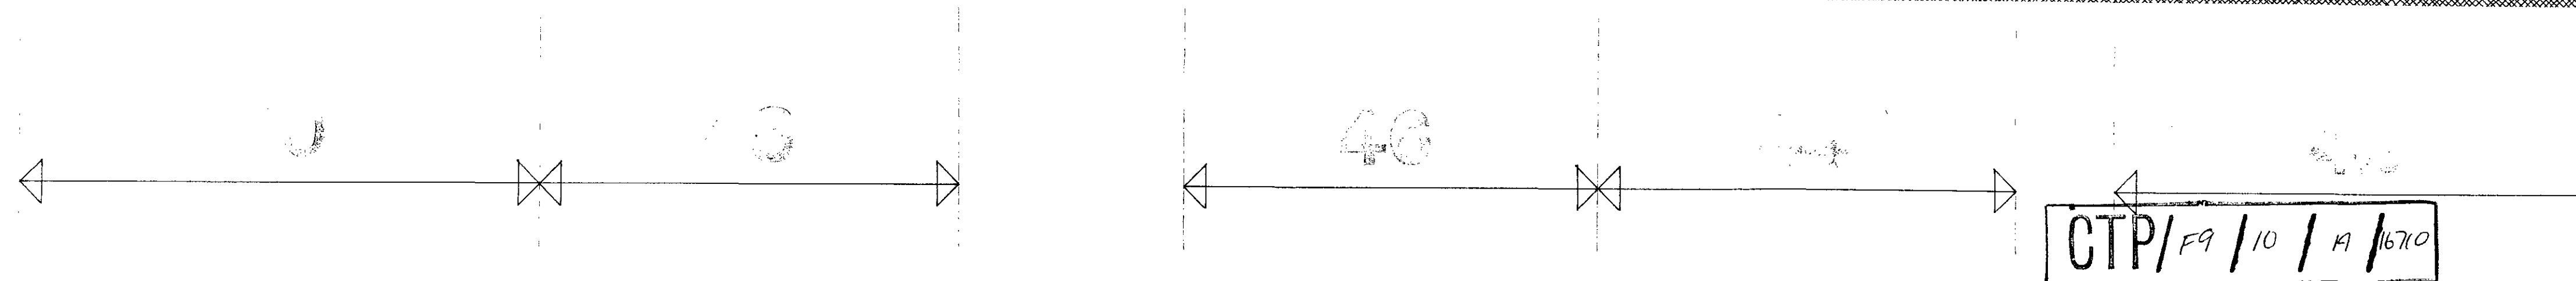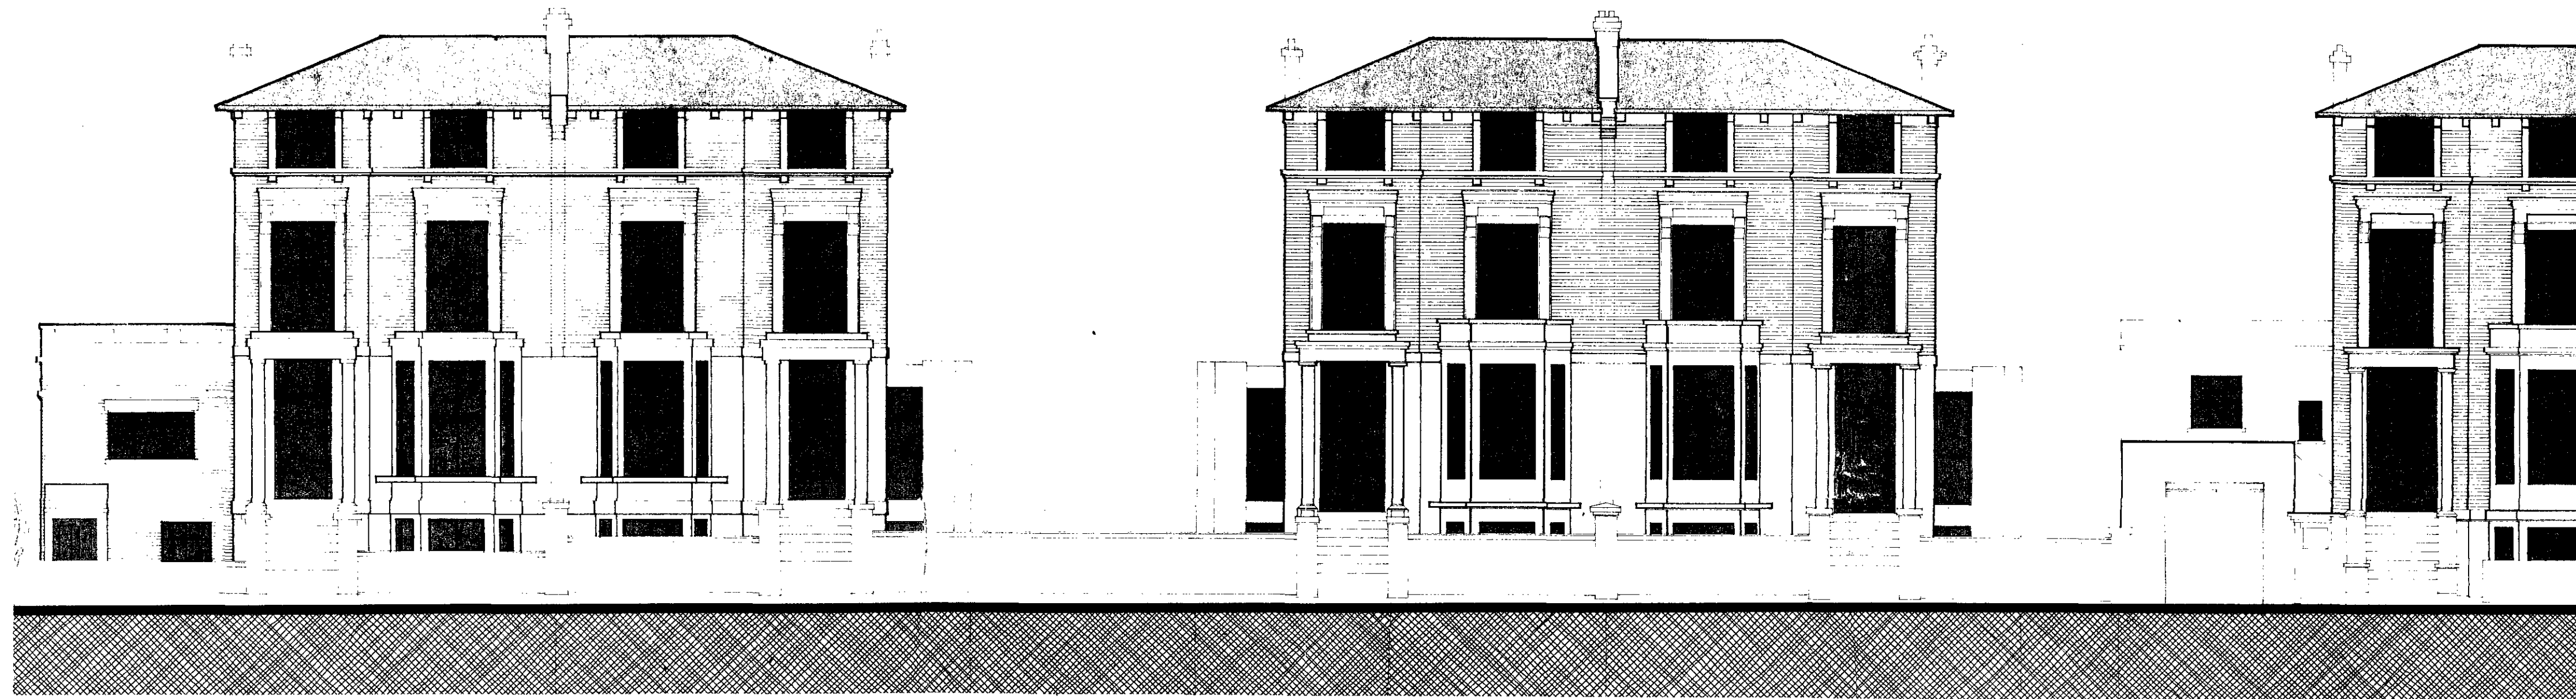


EXTERNAL MATERIALS
All existing brickwork to be repaired
New brickwork to match existing

The Stadium
Oaklands Road
London NW2 6DJ
Telephone 01-450-5422

RAYMOND STERN ASSOCIATES
Architects

project HOUSES, MAISONNETTES & FLATS scale 1:100 date JUNE 73
client THORNBRAE (LONDON) LTD drawing PARKHILL ROAD
location 44-54 PARKHILL RD and 58 TASKER RD number GARDEN ELEVATION
LONDON NW3

72/32

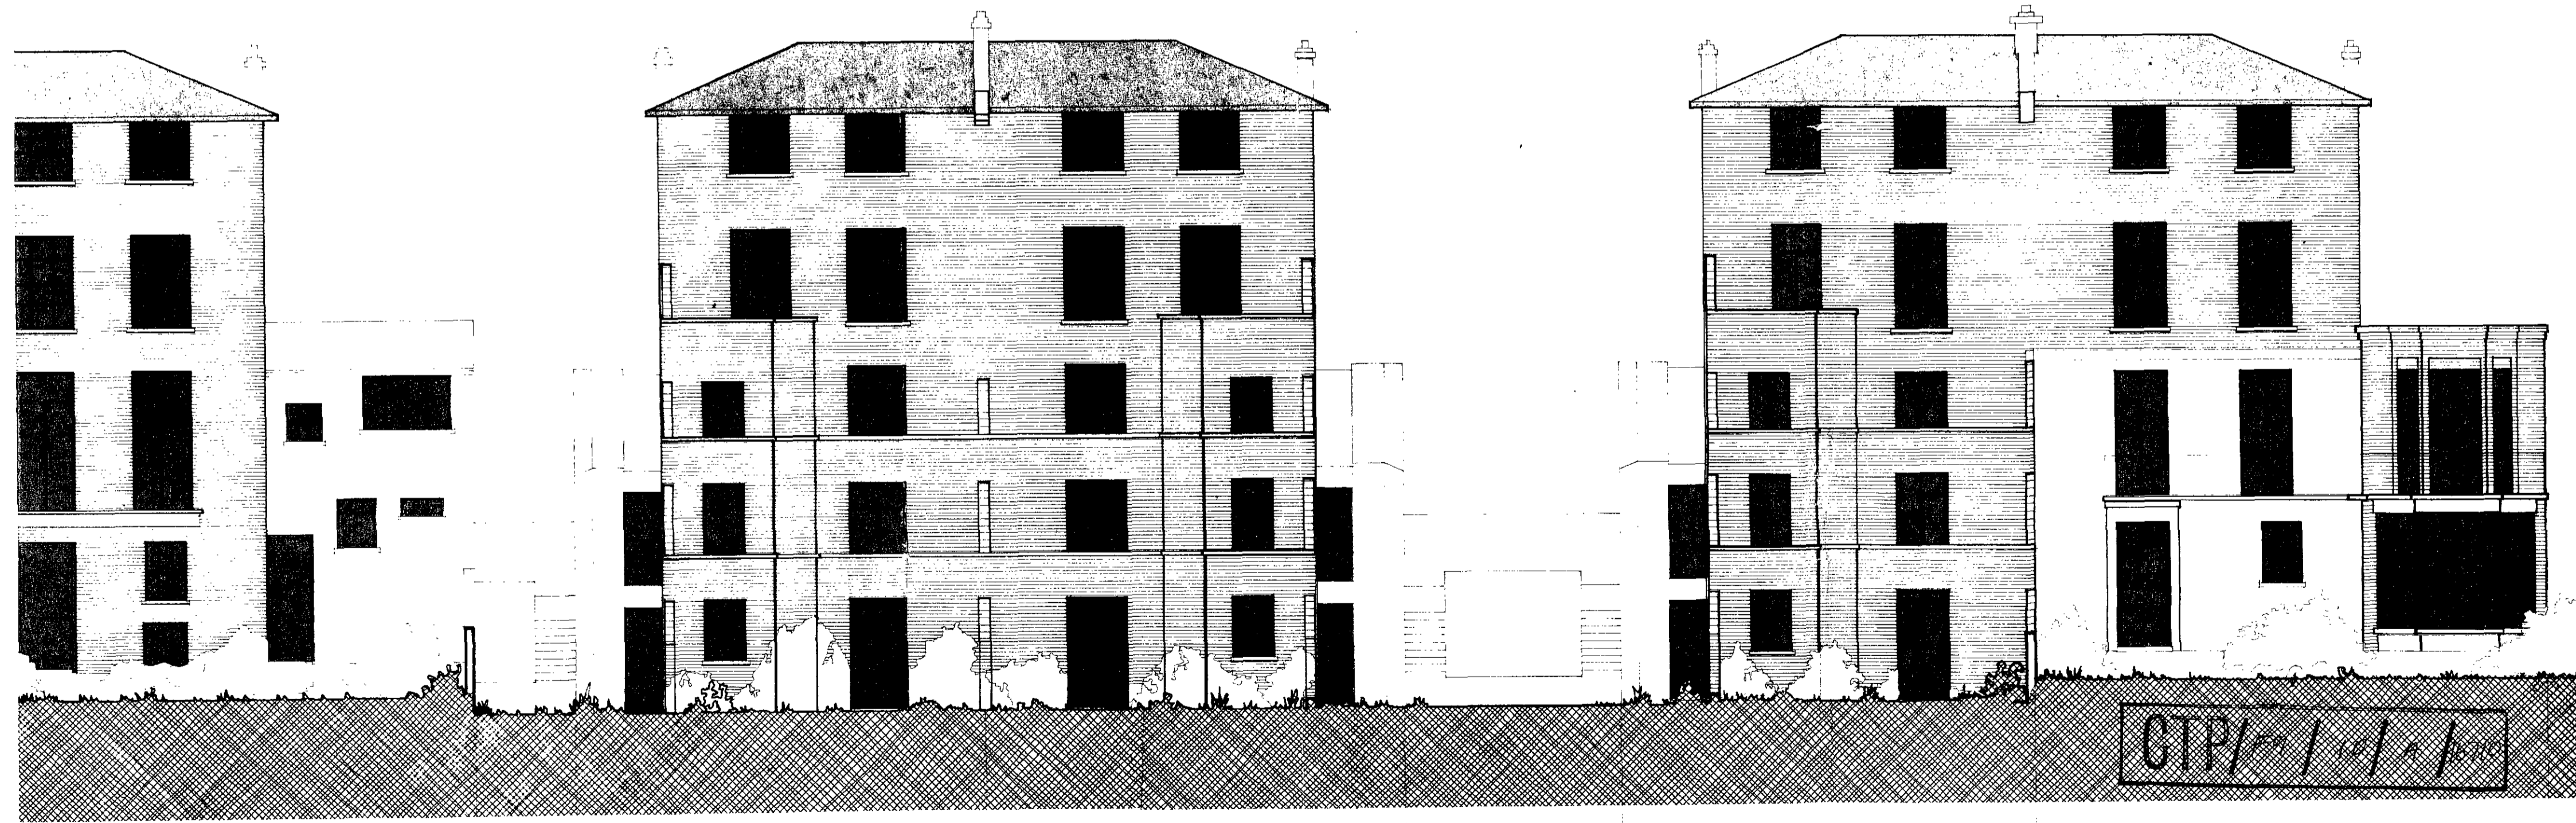

GTP/1/1/1/1