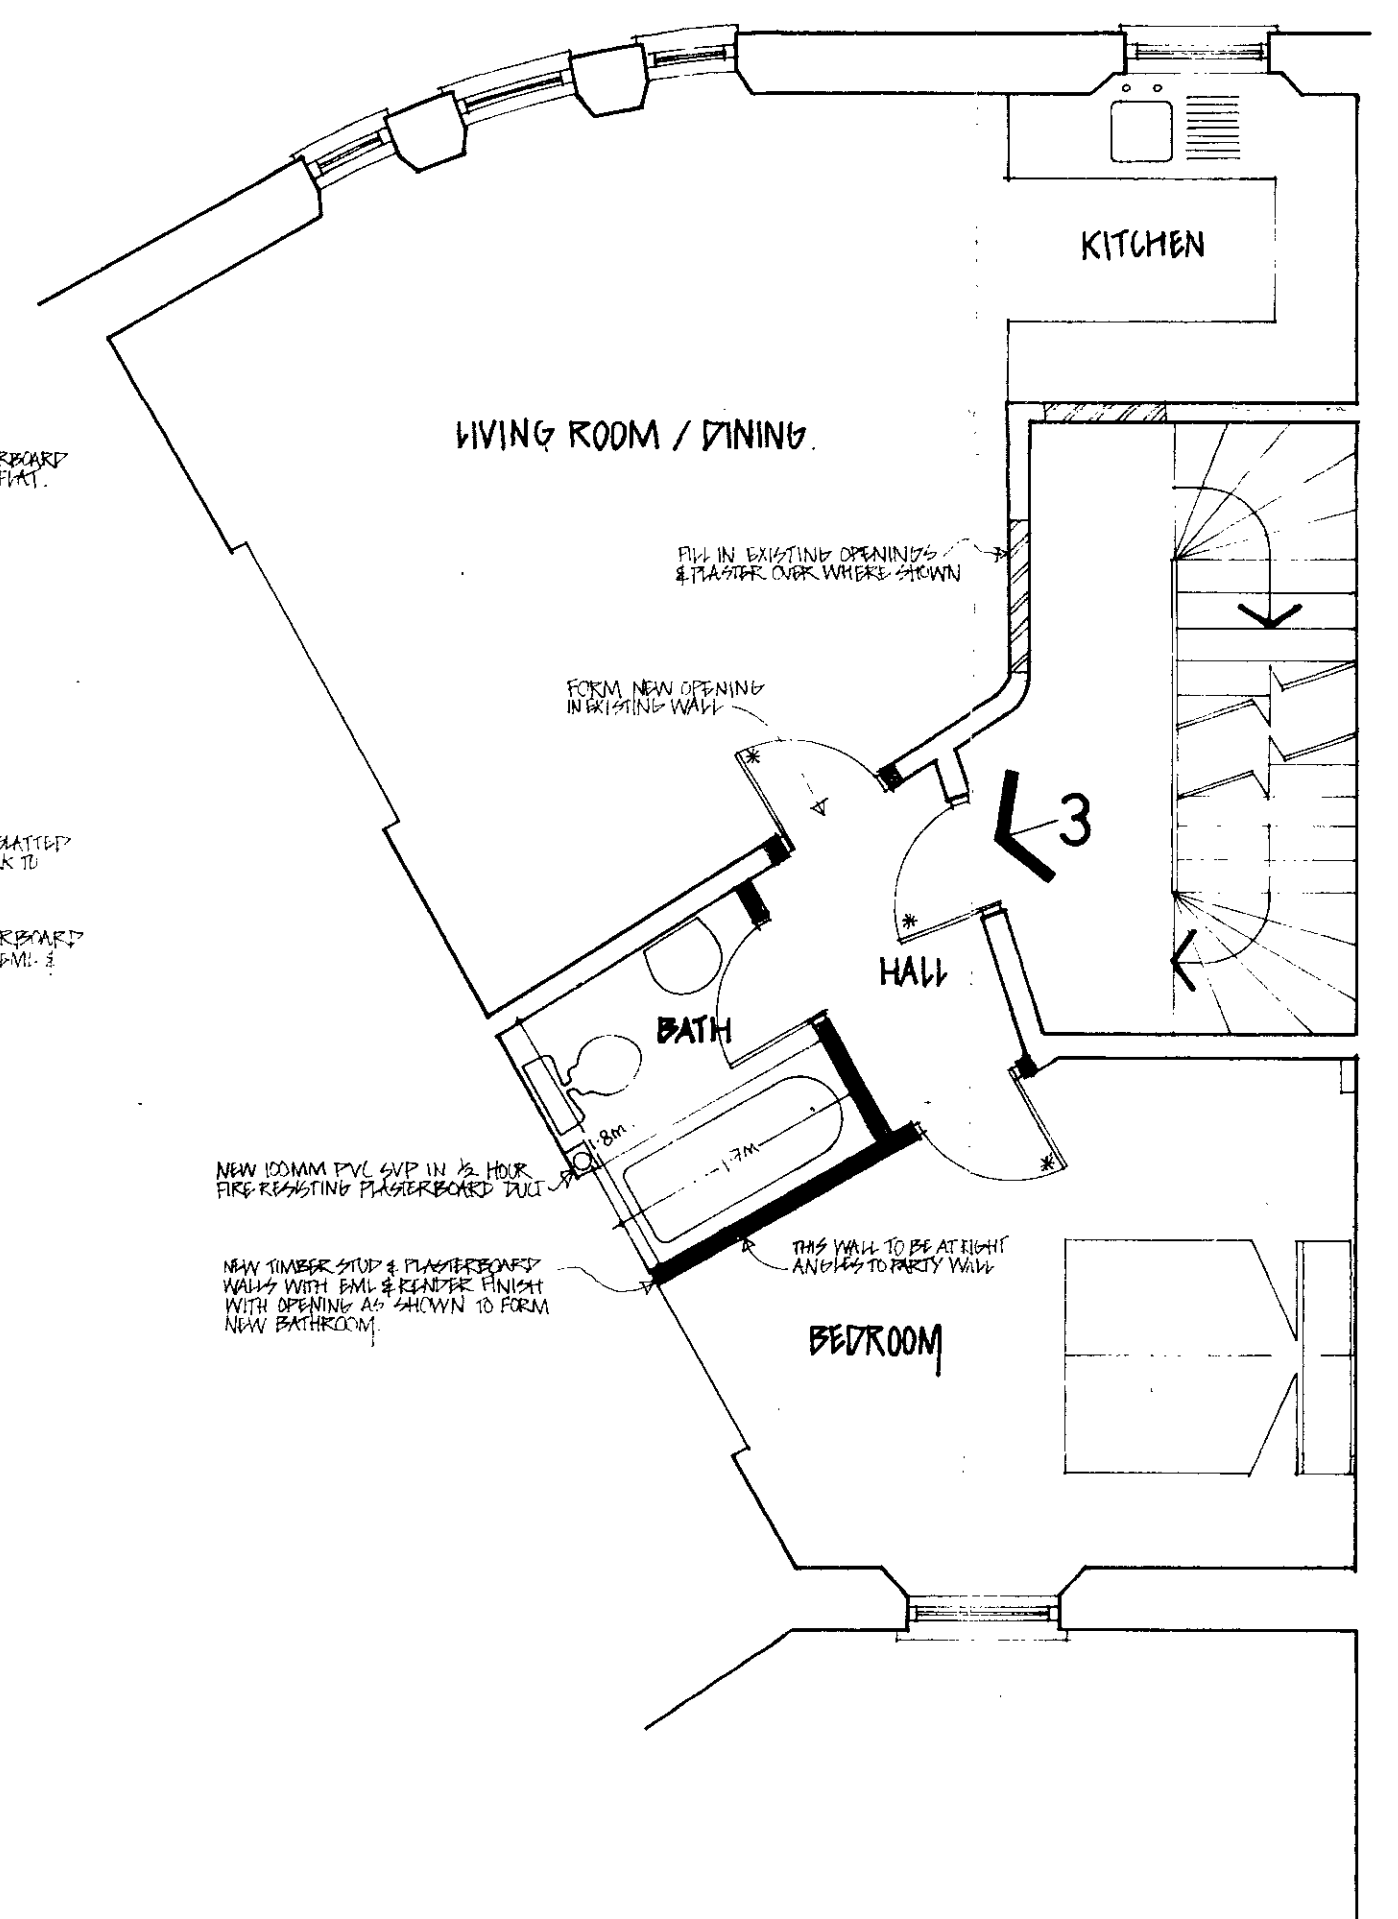


FIRST FLOOR

[illegible]

| Revision | Date | By | Rev |
|----------|------|----|-----|
|----------|------|----|-----|

**Michael Manser  
Associates**

8 Hammersmith Broadway London W6 7AL 01-741 4381 Architects

Client  
**PENGALÉ PROPERTIES**

Project  
22 BELSIZE CRESCENT

Drawing  
PROPOSED GARDEN, GROUND  
& FIRST FLOOR PLANS.

|               |            |
|---------------|------------|
| Drawn         | Checked    |
| Date nov 1981 | Scale 1:50 |

Project reference

**LONDON BOROUGH OF CAMDEN**  
**TOWN AND COUNTRY PLANNING ACTS**

**- 8 MAR 1982**

**PLANS ~~NOTED~~ APPROVED**  
**ON BEHALF OF THE COUNCIL**

CTP/Е7/15/2/33614.

|                   |  |
|-------------------|--|
| Drawing reference |  |
|-------------------|--|


507/4



4. EXTERNAL WOODWORK & TRIMWORK TO BE BURNED OFF,  
CLEANED DOWN, FILLED & REFINISHED WITH PRIMER, UNDERCOAT &  
2 COATS OF FINISH PAINT.

5. WINDOW VINYL FLASHING, PARTING BEADS, CRACKED OR BROKEN  
GLASS TO BE REPAIRED, RENEWED THROUGHOUT.

6. EFFECTIVE PAINTING TO BE RAKED OUT & REPAINTED USING  
GOOD LIGHT MORTAR.

 

CTP/F7/15/2/33614.

Drawing reference

507/6

A

Revision



Hand-drawn floor plan of a house. The layout includes a Kitchen, Living Room/Dining area, Bath, and Bedroom. The plan is annotated with various notes and numbers.

**Rooms and Features:**

- KITCHEN:** Located at the top right. Includes a sink, stove, and refrigerator area.
- LIVING ROOM / DINING:** A large open area in the center-left. Includes a fireplace on the left wall and a large window.
- BATH:** Located between the Living Room and Bedroom. Includes a bathtub, toilet, and sink.
- BEDROOM:** Located at the bottom right. Includes a bed and a window.
- HALL:** A central hallway connecting the rooms.
- STAIRS:** Located on the right side of the plan, with arrows indicating up and down directions.

**Annotations and Notes:**

- Top Left:** "BATHING WASH PPS"
- Top Right:** "BATHING WASH PPS"
- Living Room / Dining:** "FIRE IN A WALL GOOD ST. IN SH. IN BATH - WASH - WASH - WASH"
- Bath:** "NEW TUB FOR BATH IN 1/2 BATH. FIRE - WASH - WASH - WASH - WASH"
- Bedroom:** "THIS WALL IS FOR AT 8' - 10' - 12' -

[illegible]

A hand-drawn cross-section diagram of a roof assembly. The diagram shows a vertical wall on the left and a horizontal roof structure. The roof structure consists of several layers: a top layer labeled 'EXISTING ROOFING', a layer below it labeled 'INDICATION OF ORIGINAL ROOF LING' (with a dashed line), a layer labeled 'BOND SOFFIT', and a bottom layer labeled 'POLYCARBONATE SHEETING WITH ALUMINIUM EXPOSED BARS'. A vertical section of the wall is labeled 'PARAPET' and 'OUTER'. A dimension line indicates a width of '450mm' for the roof assembly. The diagram is a technical sketch showing the construction details of a roof edge or parapet.

FOR ALL NOTES SEE DRAWING NO 507, A

[REDACTED] PROJECT ADDITIONAL STUDY WAYS  
OR ALTERATIONS TO EXISTING STRUCTURE

[illegible]

|                                     |           |     |     |
|-------------------------------------|-----------|-----|-----|
| ATM LAYOUT & ROOF GENERALLY REVISED | 13.1.1982 | DRM | A.  |
| Revision                            | Date      | By  | Rev |

8 Hammersmith Broadway London W6 7AL 01-741 4381 Architects

Project  
22 BELSIZE CRESCENT

|                       |                   |
|-----------------------|-------------------|
| Drawn <i>PRM</i>      | Checked           |
| Date <i>nov. 1981</i> | Scale <i>1:50</i> |

Drawing reference

507/5

LONDON BOROUGH OF CAMDEN  
TOWN AND COUNTRY PLANNING ACTS  
- 8 MAR 1982  
PLANS ~~NOT APPROVED~~ APPROVED  
ON BEHALF OF THE COUNCIL