


SECTION A-B

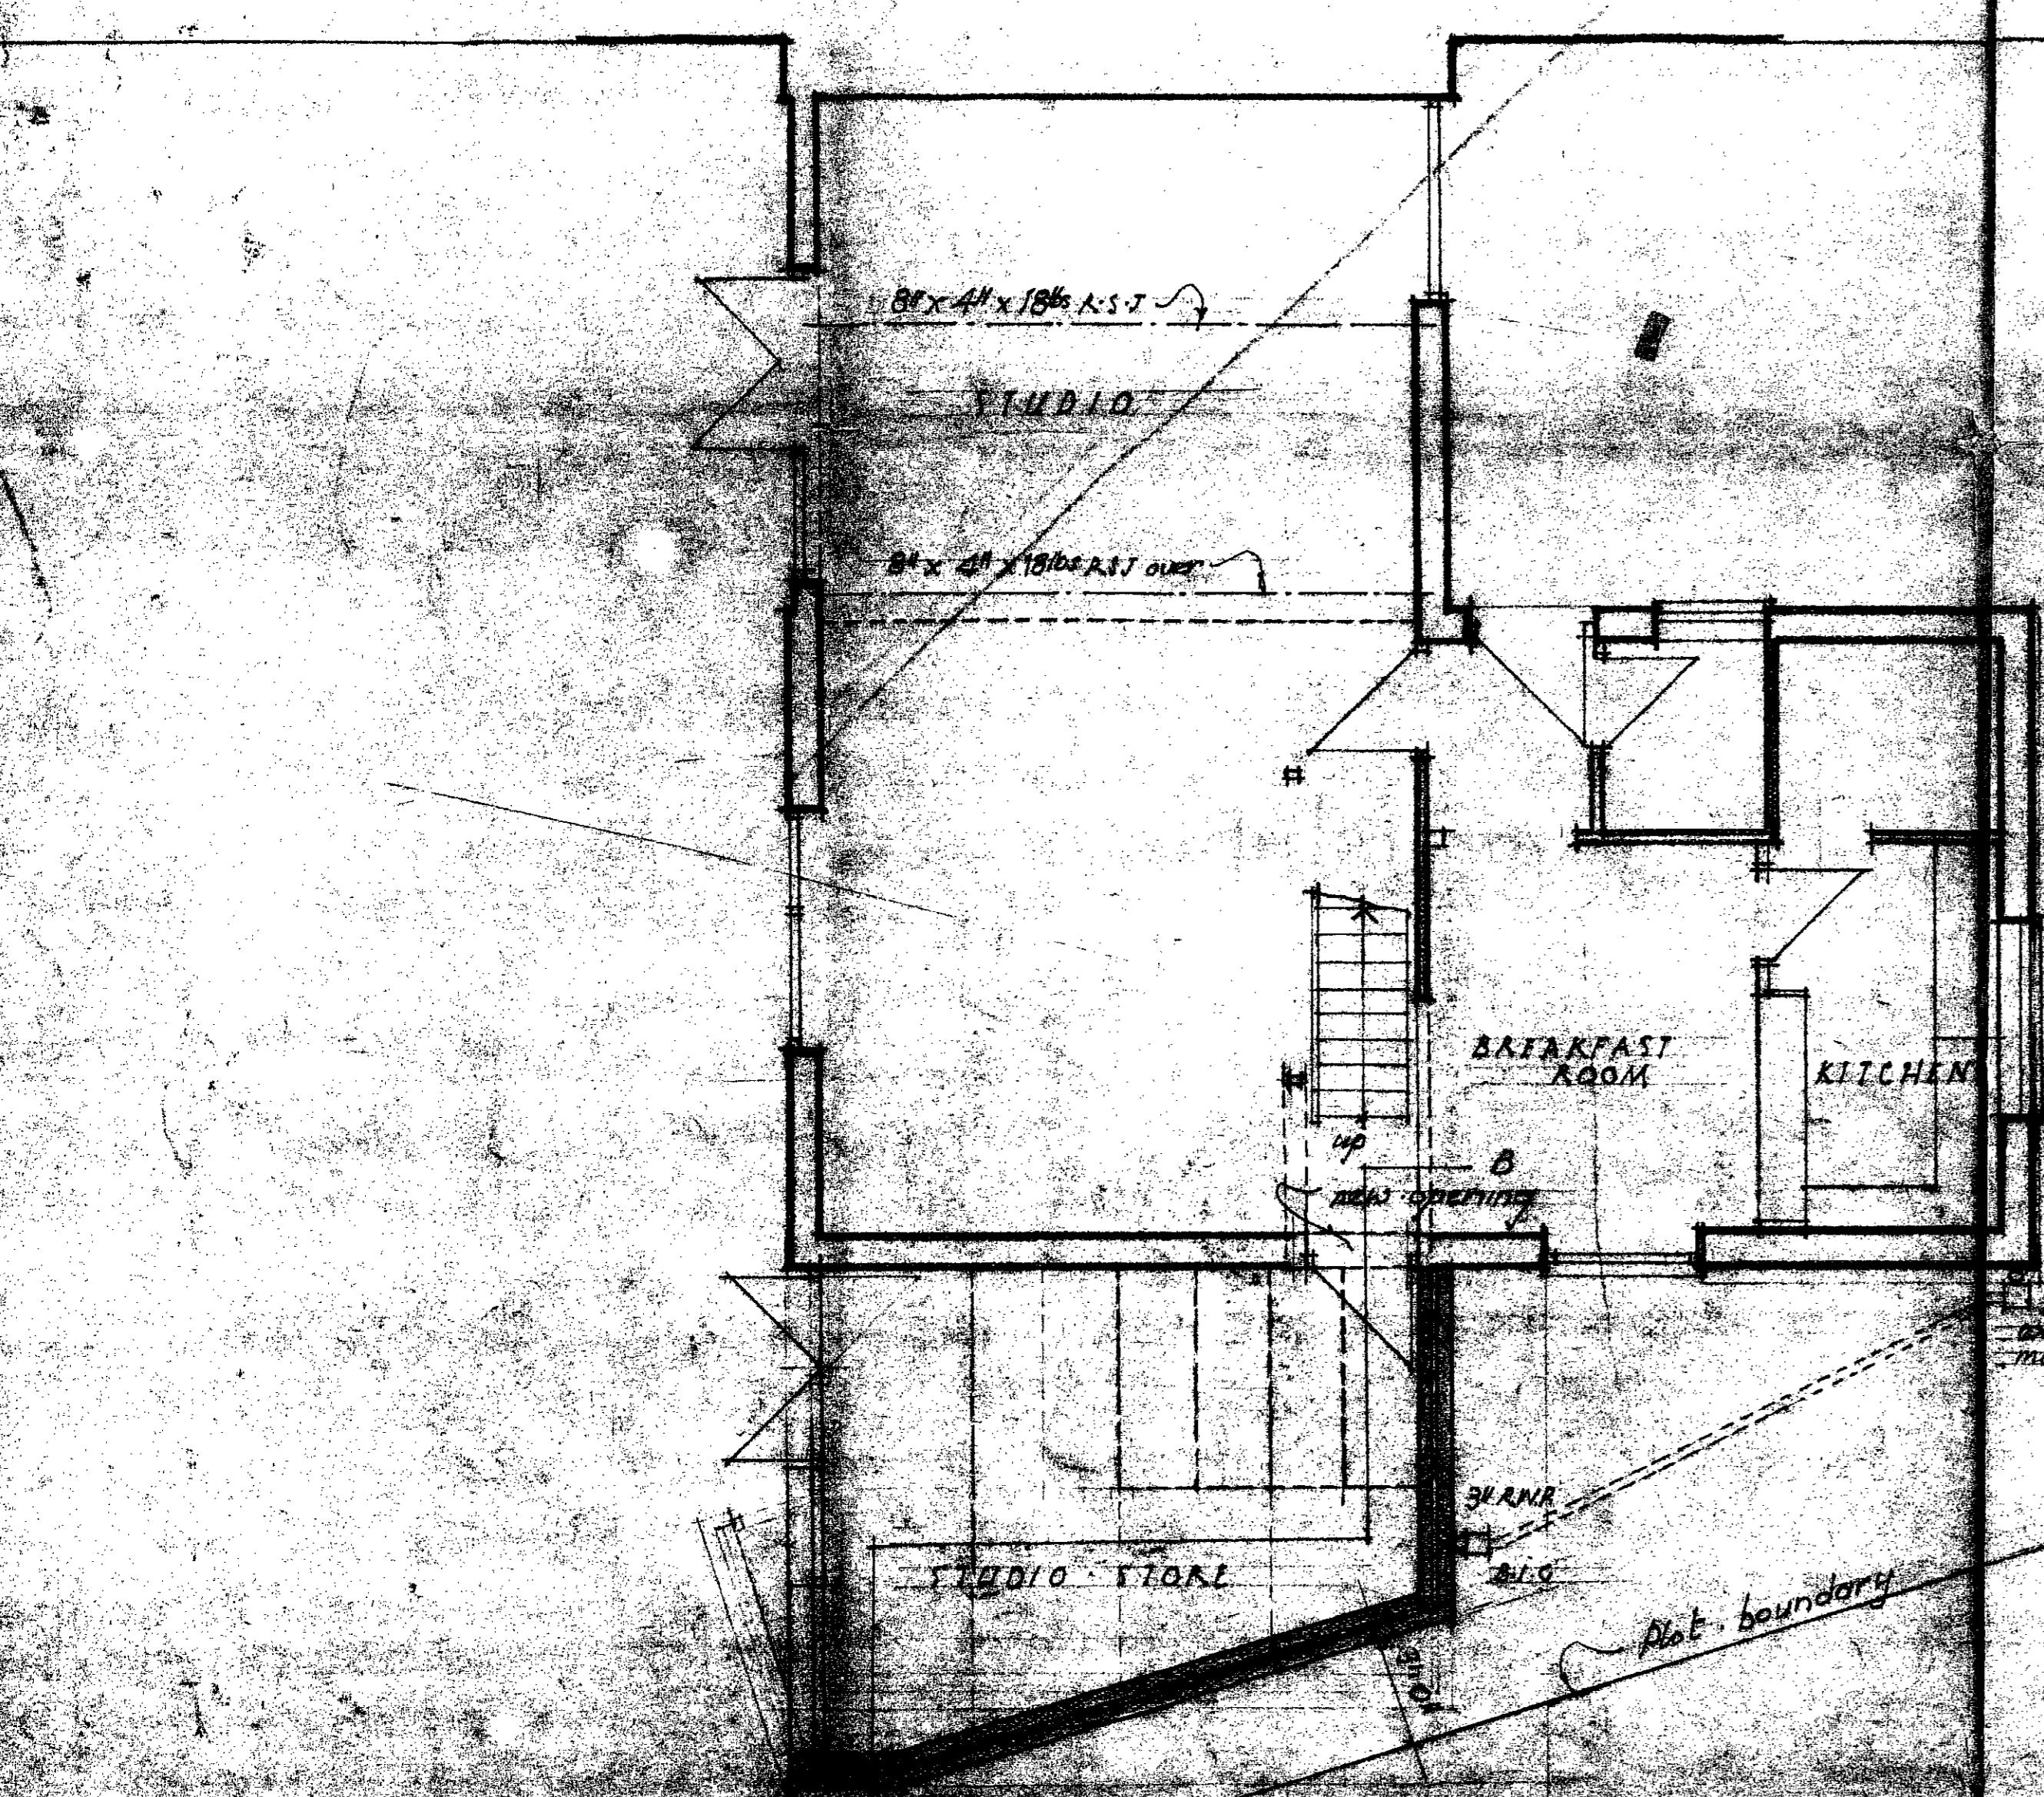

GROUND FLOOR PLAN

DATE: DECEMBER 66  
DRAWN BY: AJ  
CHECKED BY:


4107617 & BLOCK 11

NOTE:


1. This drawing is copyright of the proprietor without written permission.

2. Any dimensions marked are not site by the contractor.

3. Written dimensions are not intended to measurements from drawings.

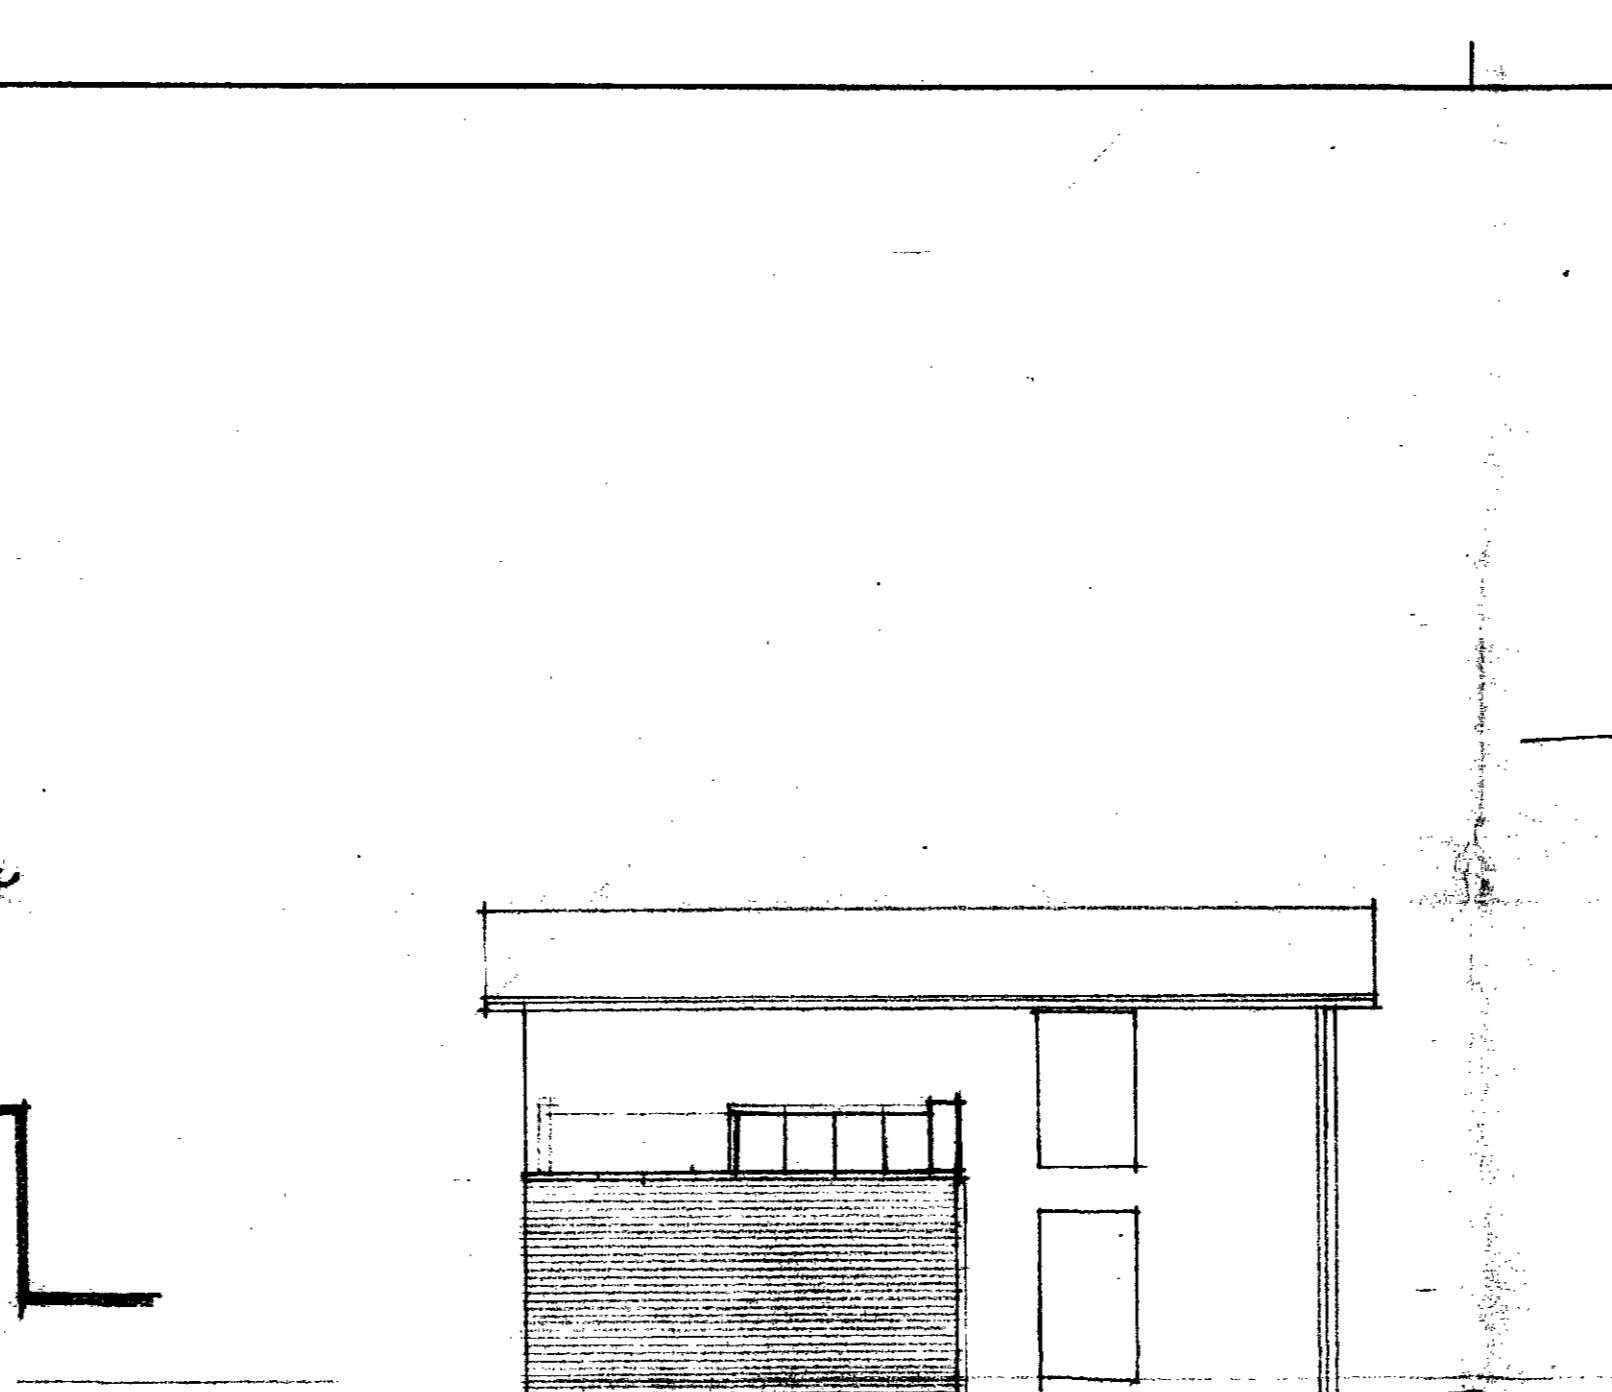


EAST ELEVATION

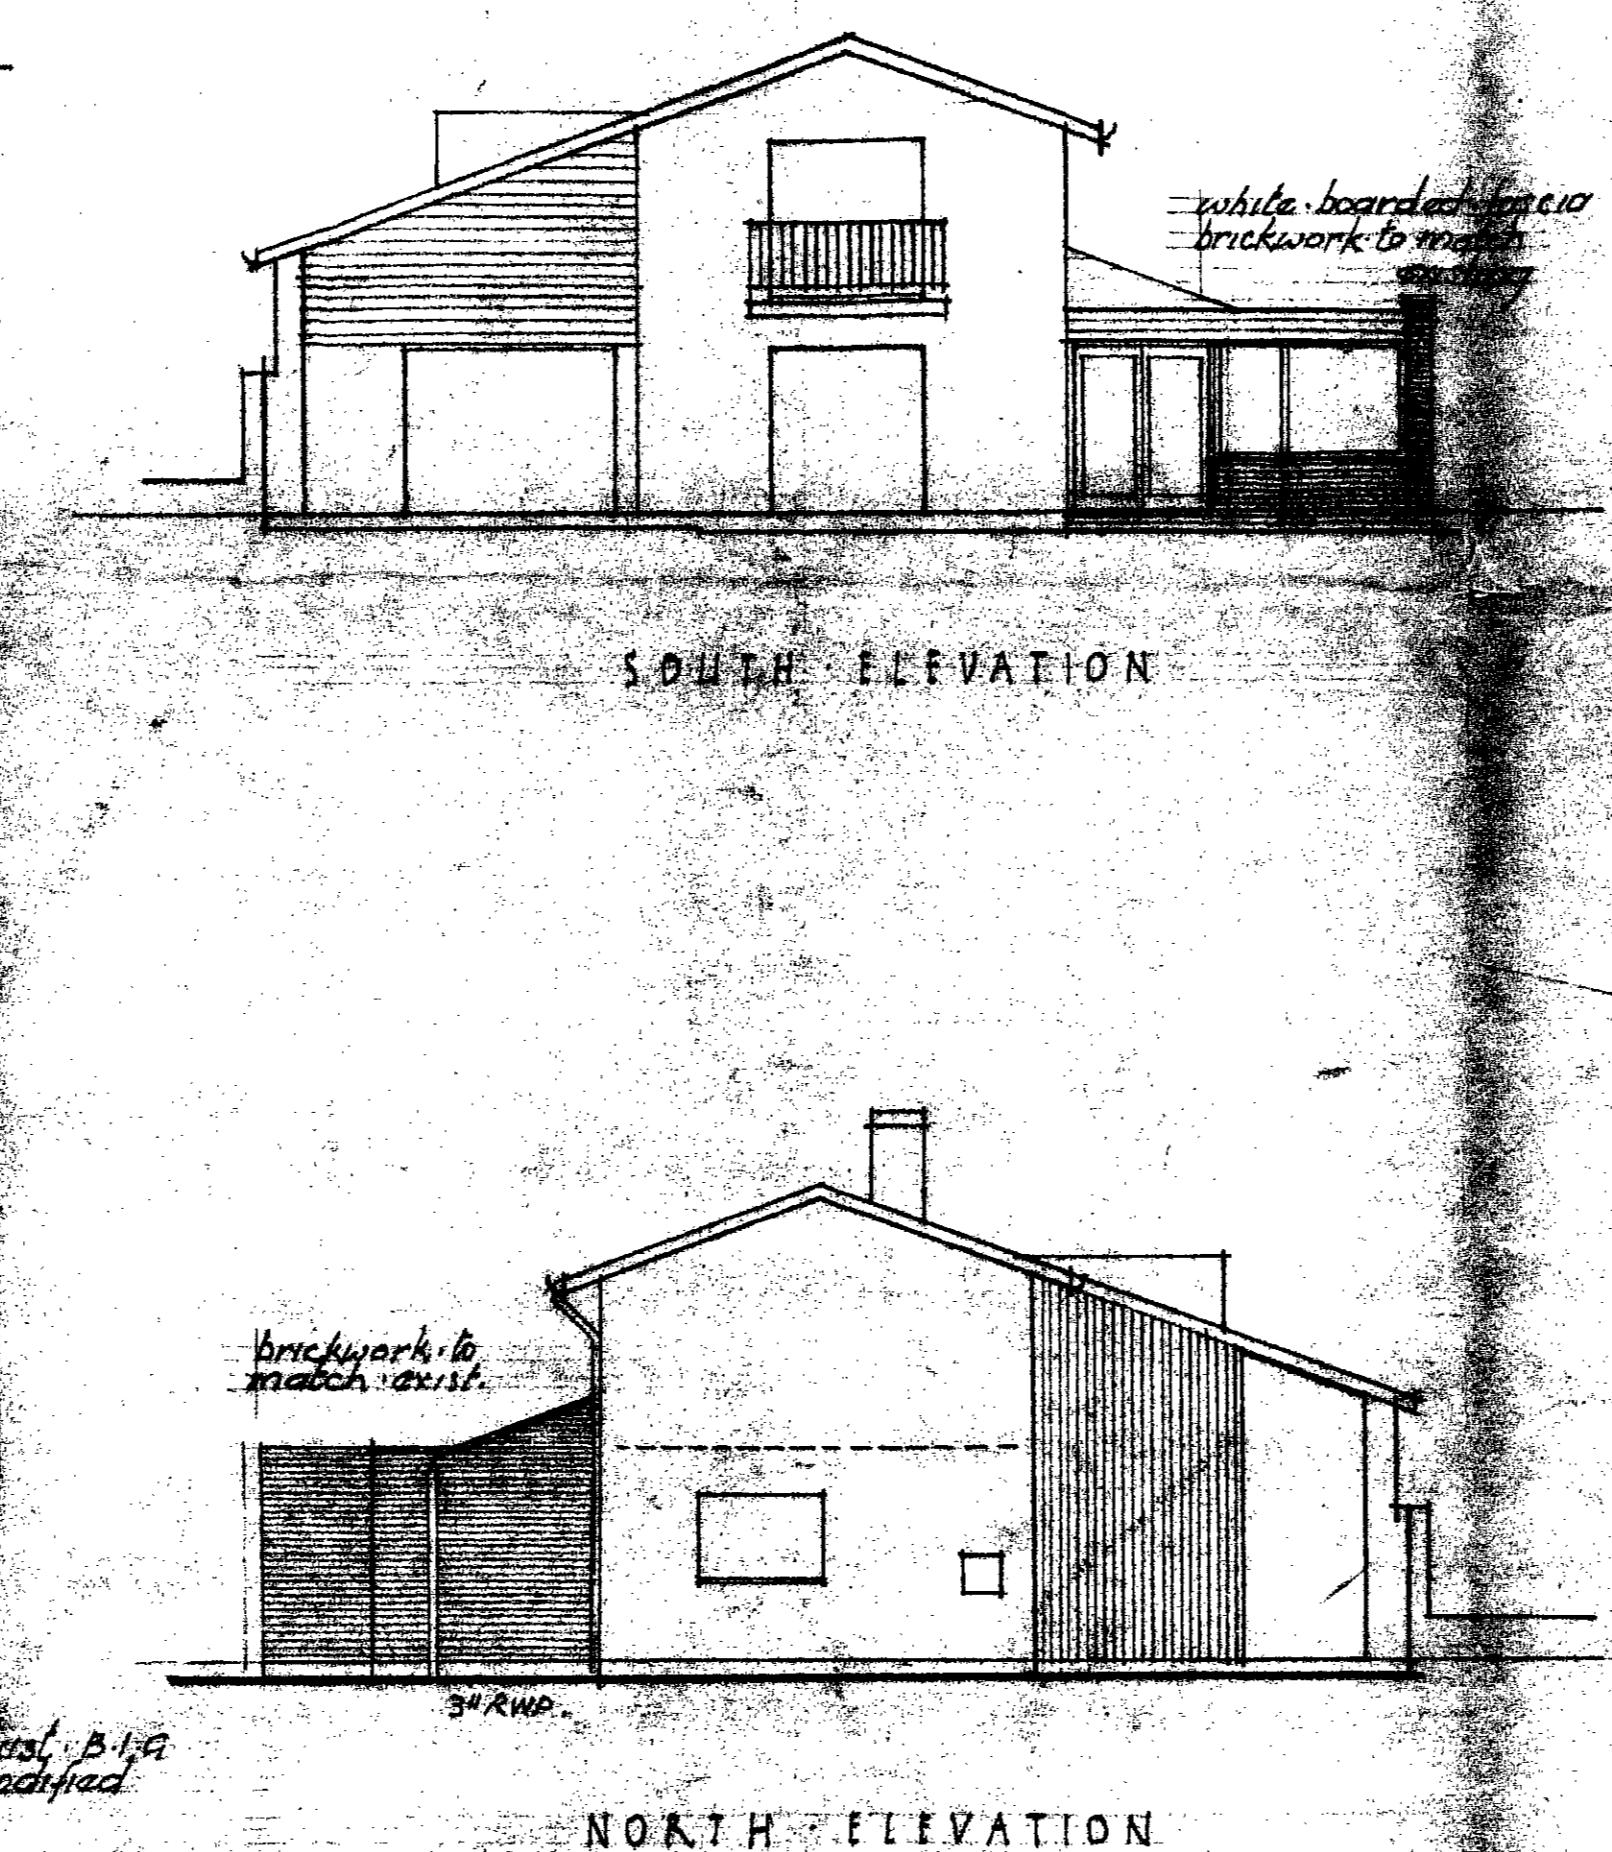

SOUTH ELEVATION




NORTH ELEVATION

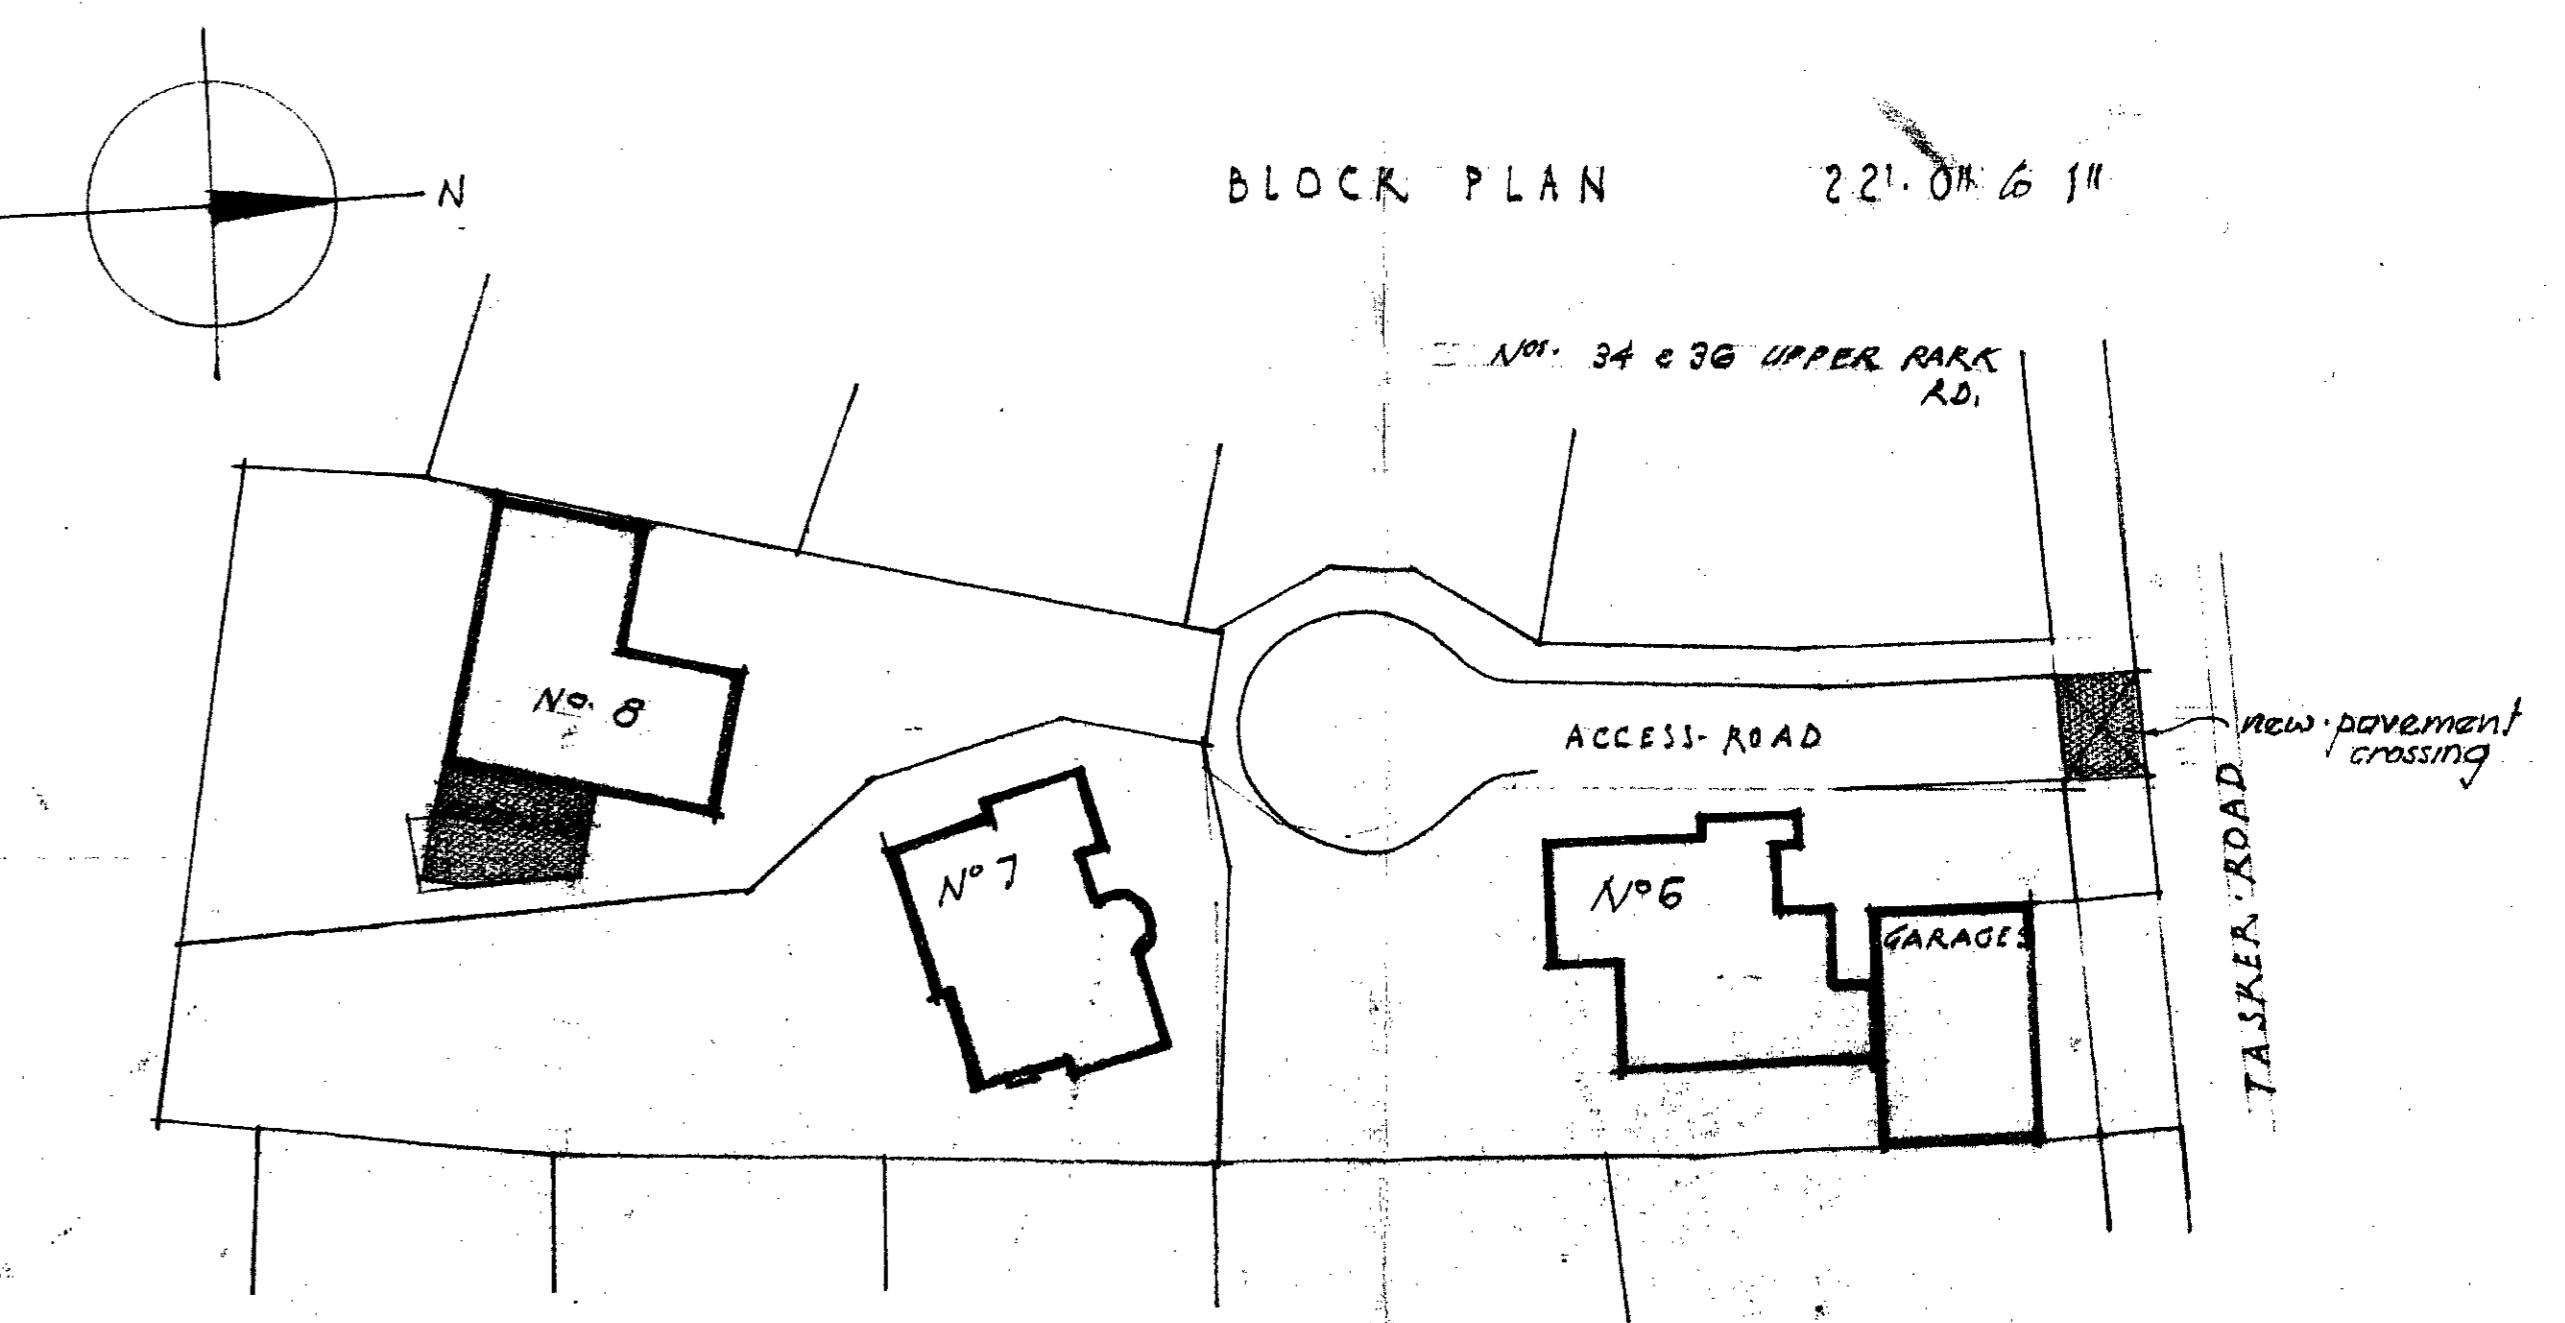

BLOCK PLAN

221.0K 6 11

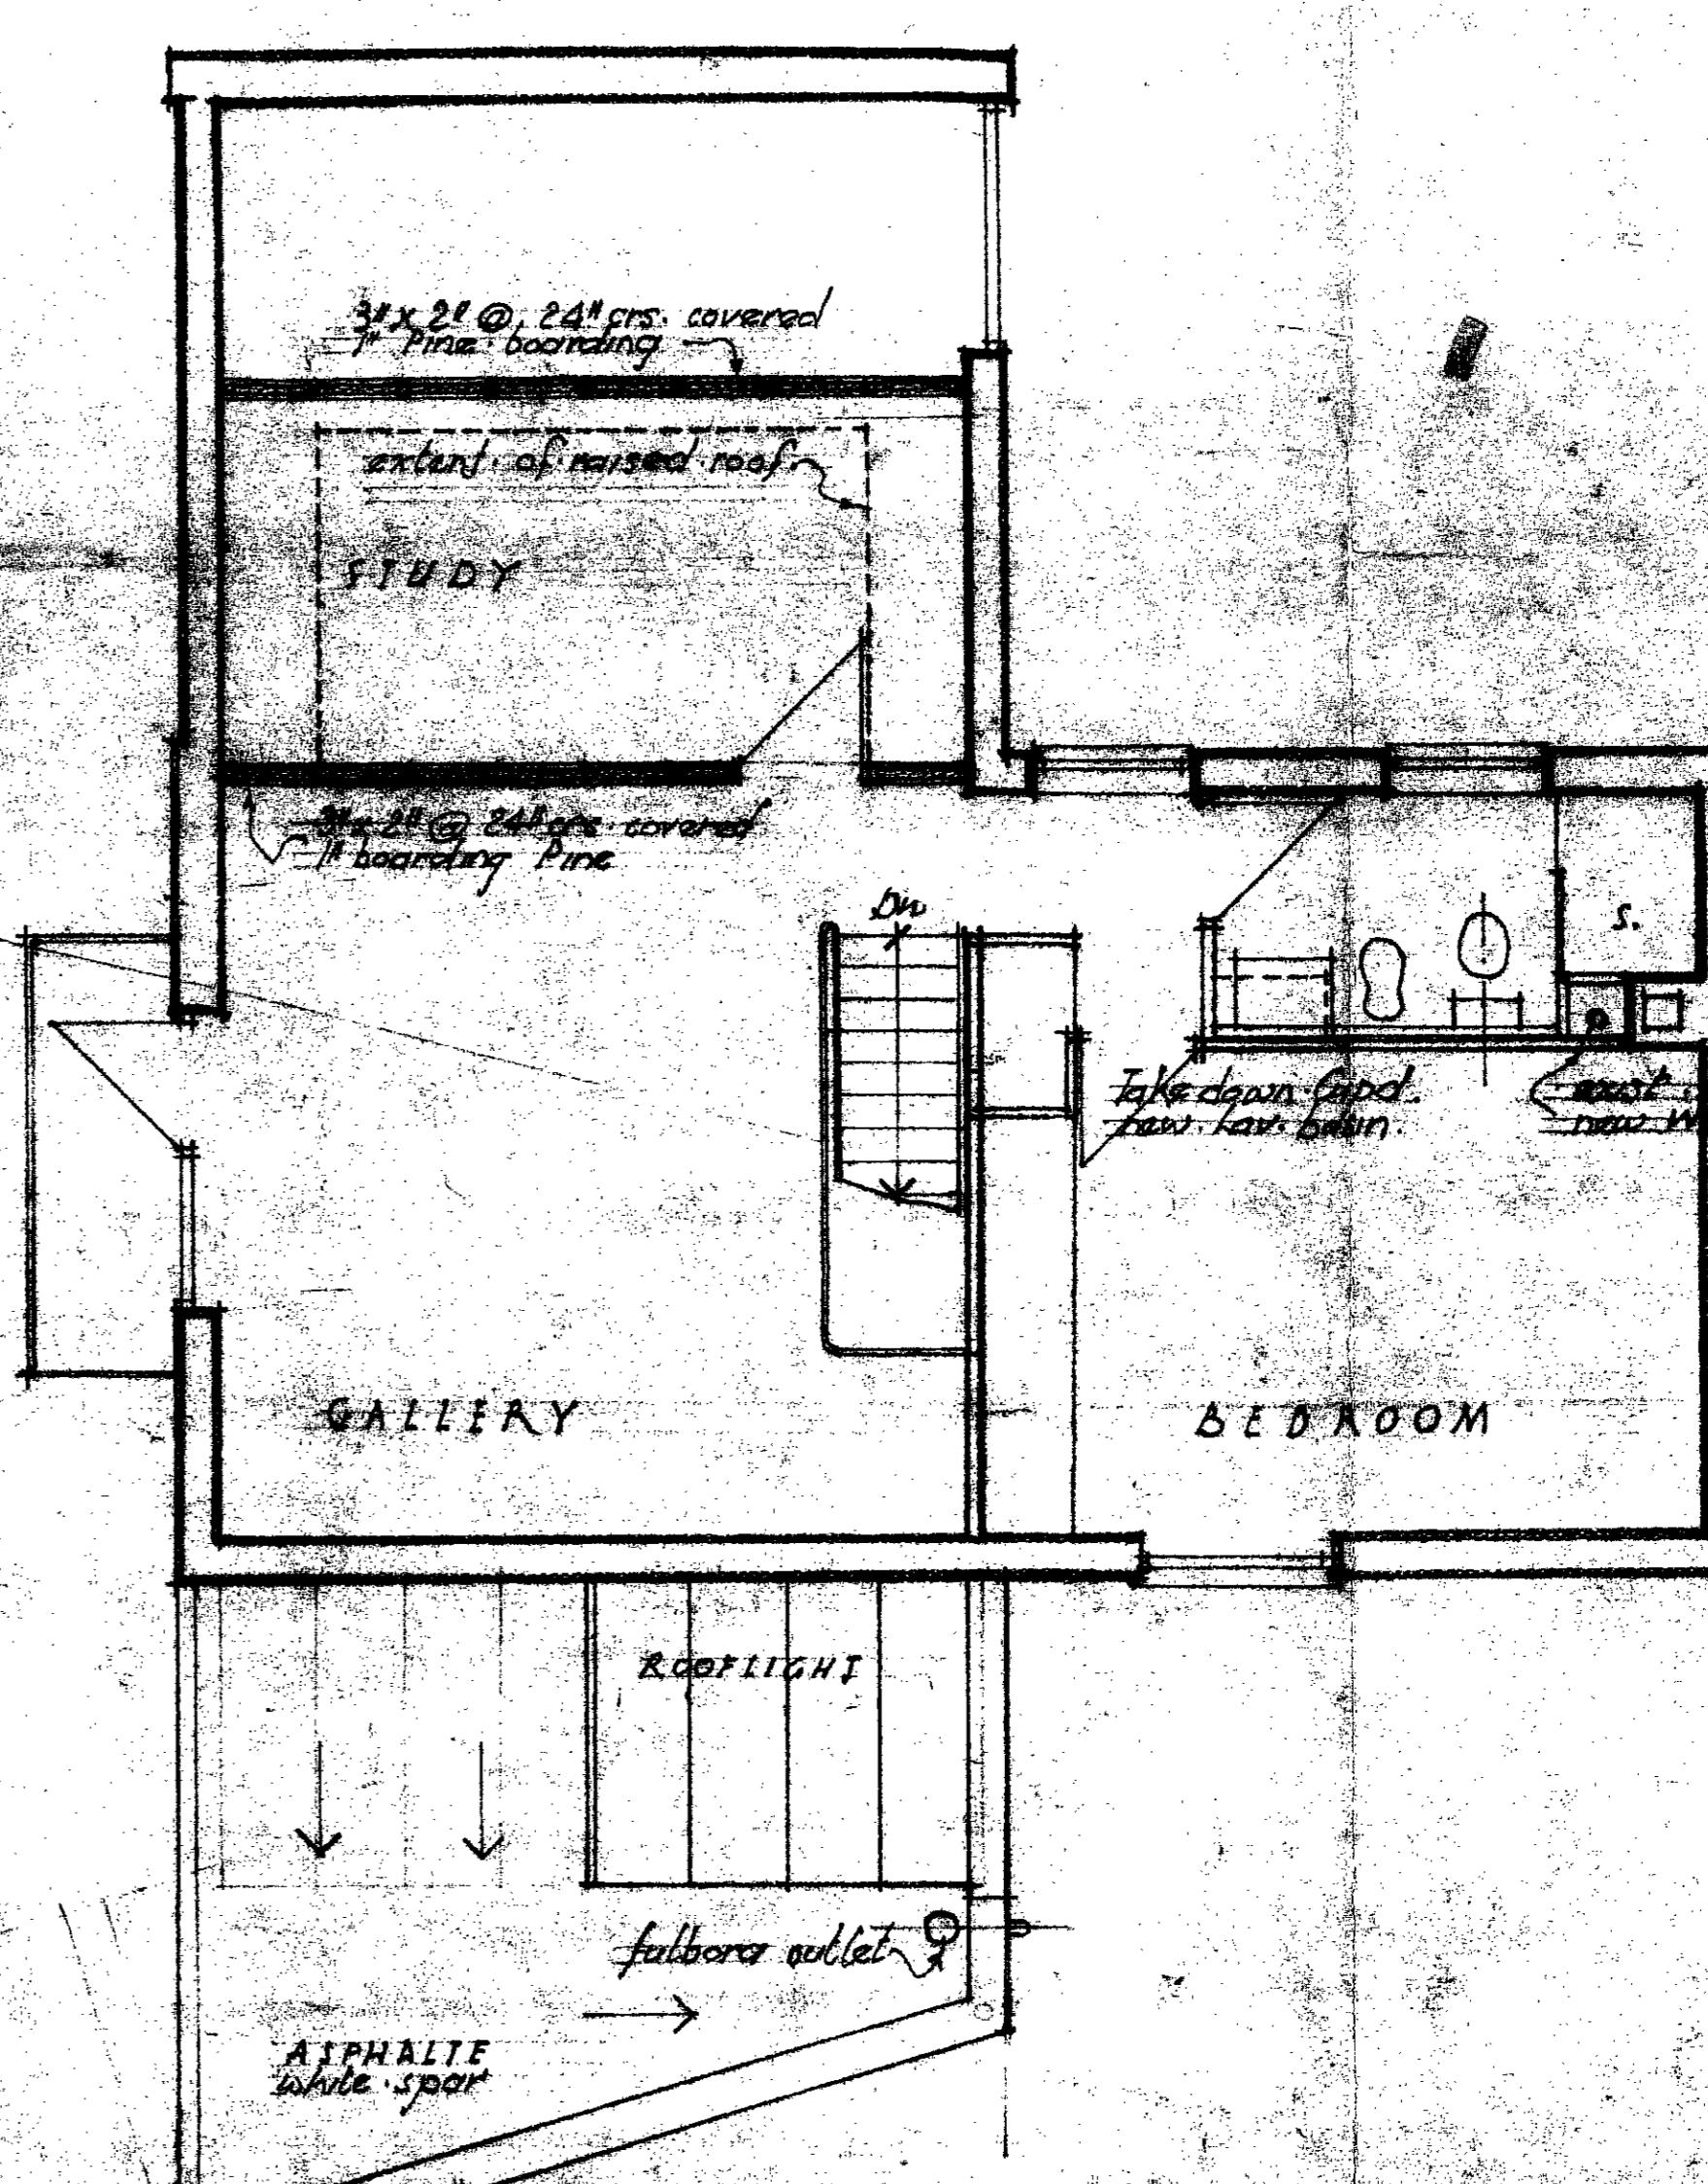

FIRST FLOOR PLAN

REVISIONS

STUDIO HOUSE  
8 TASKER RD NW3

STUDIO EXTENSION

DAVID STERN & PARTNERS F/ARIBA A DipI.  
Chartered Architects & Design Consultants  
2/3 SCALA STREET LONDON W1 LANGHAM 0556/9

100/24

LONDON BOROUGH OF CAMDEN  
PLANS APPROVED  
29 JAN 1969  
ON BEHALF OF THE COUNCIL

CTP/F9/17/C/634

VOL.....  
ACK.....  
REFERRED TO.....