




FRONT ELEVATION

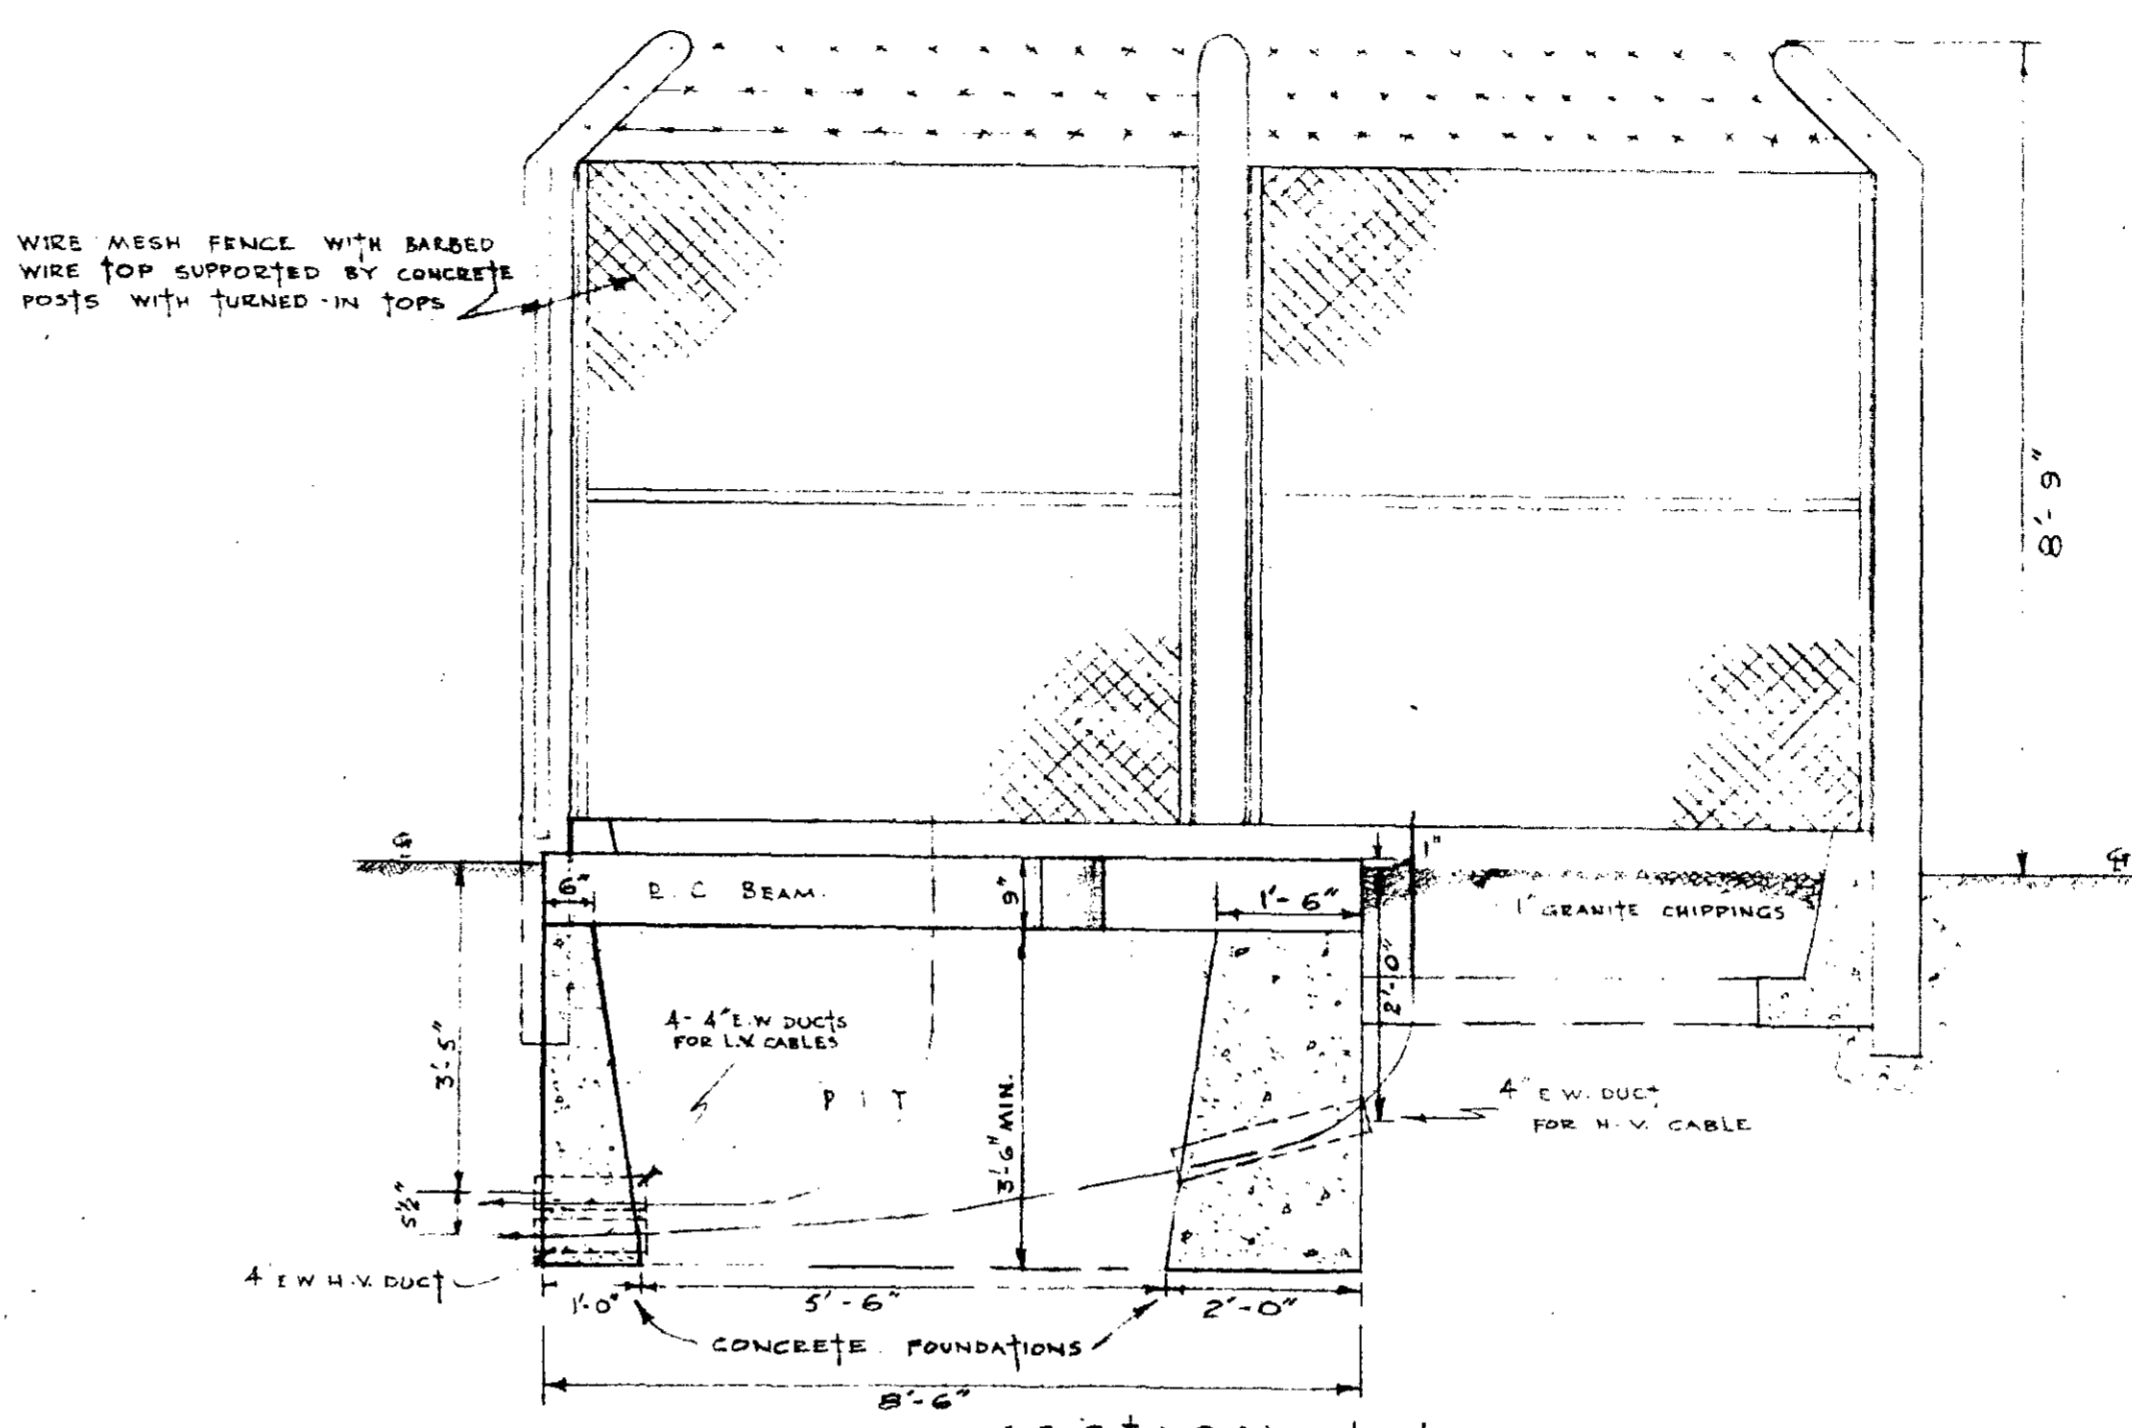


SECTION A-A

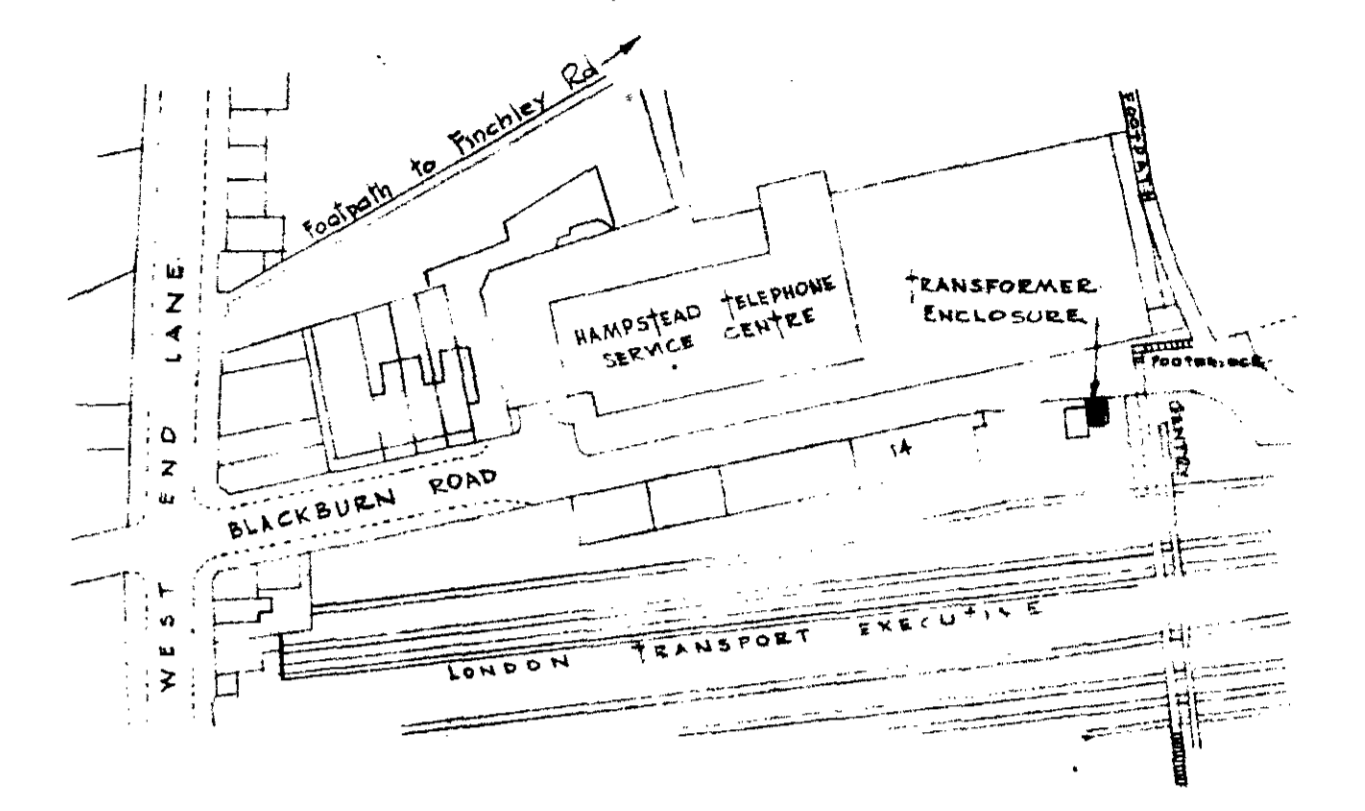

LOCATION PLAN  
Scale 104' 1"

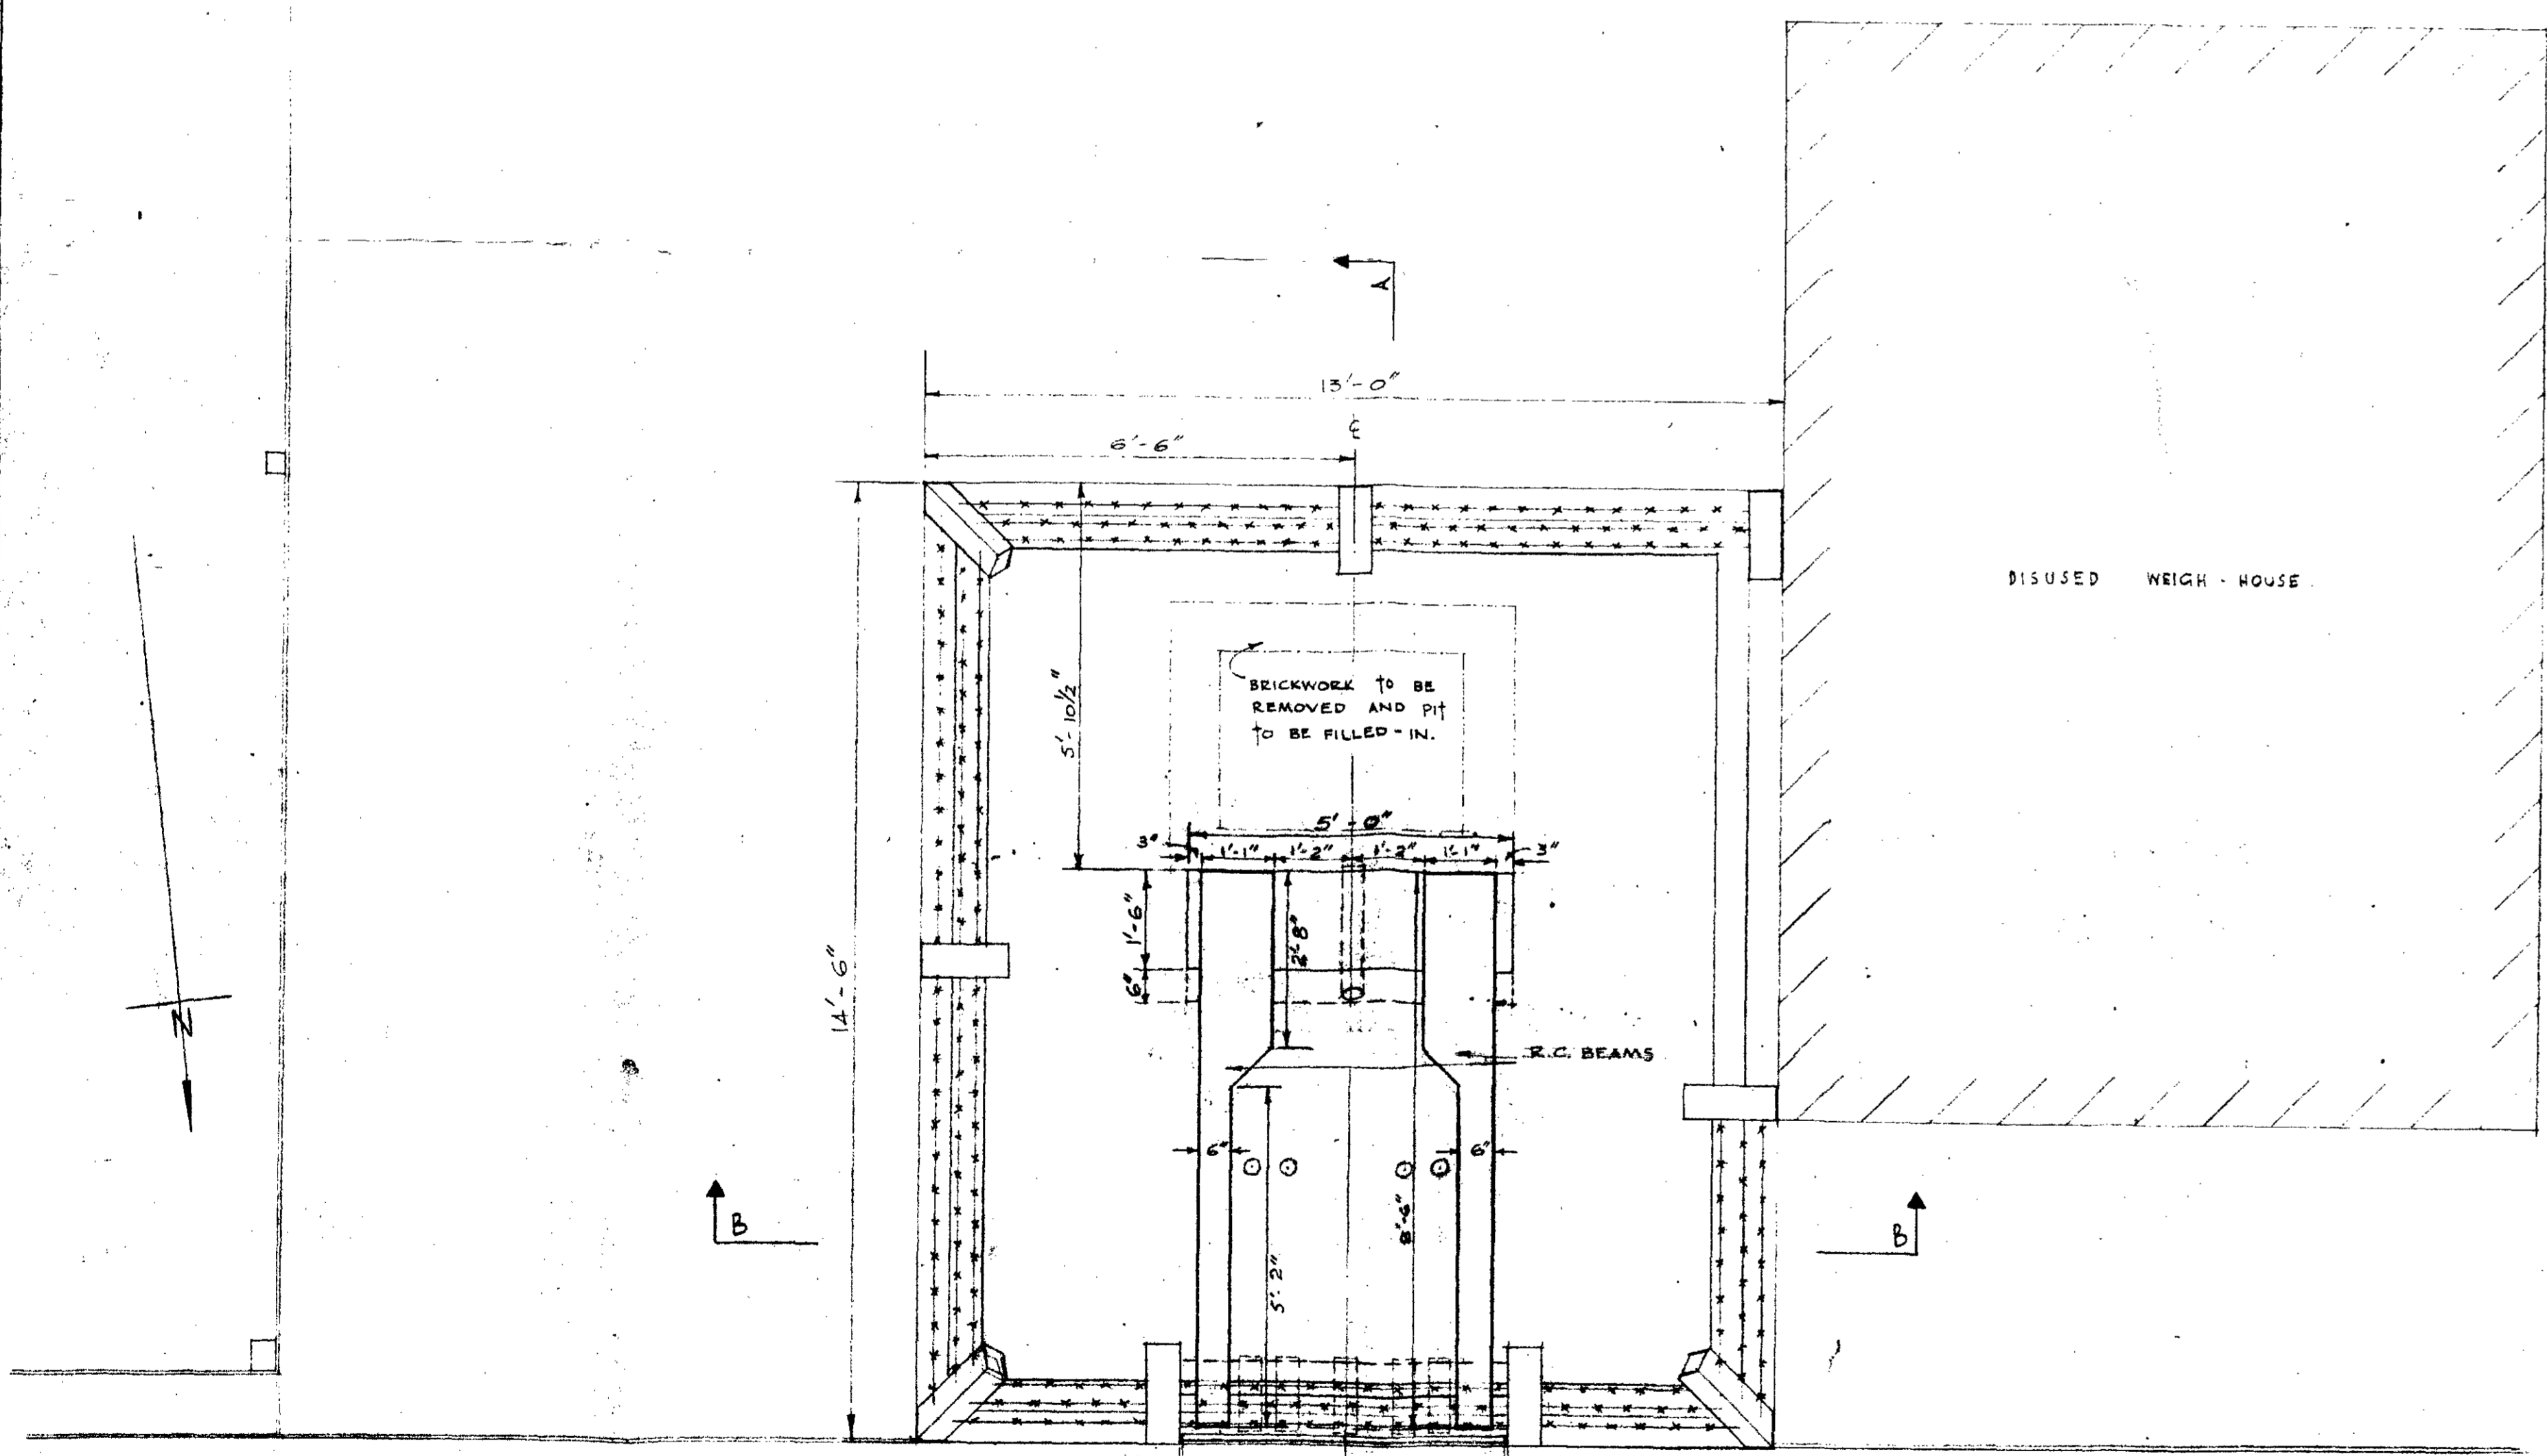

P L A N

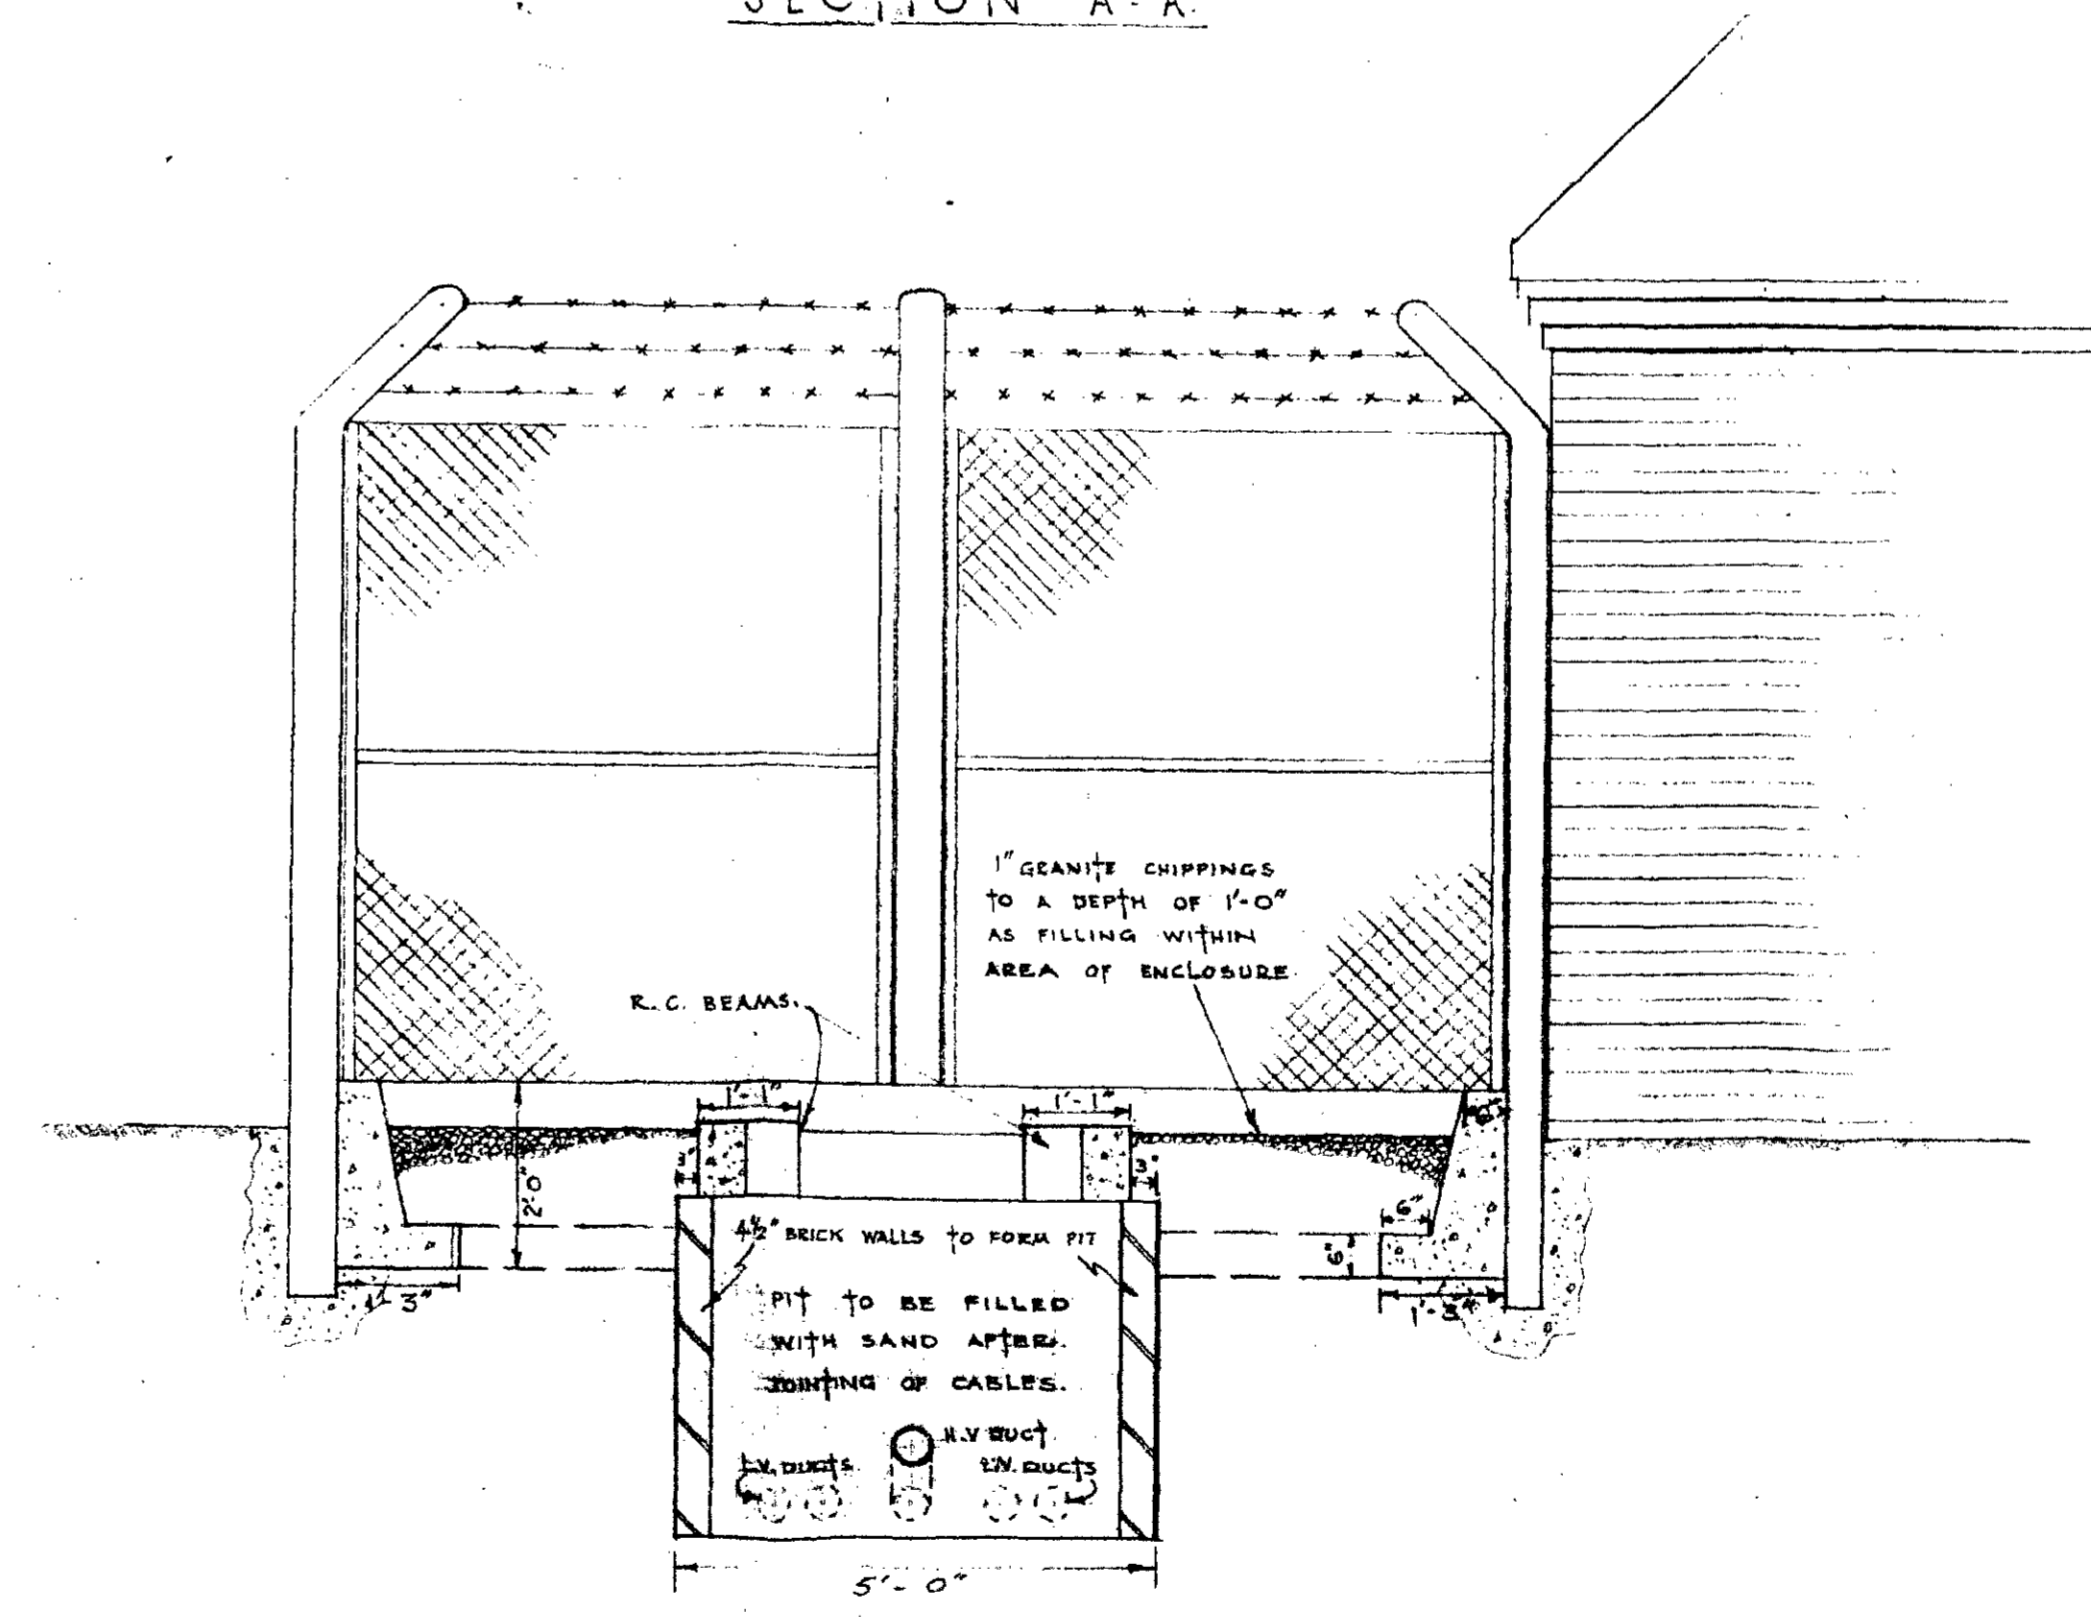

SECTION B-B

NOTES

1. EARTH RODS TO BE POSITIONED WHERE REQUIRED.
2. GATE TO BE FITTED WITH L.E.B. YALE TYPE PADLOCK.
3. CABLE DUCTS TO BE SUPPLIED AND LAID BY L.E.B.

BLACKBURN

ROAD.

24395  
5 FEB 1957

REVISIONS	14, BLACKBURN ROAD, (EXPRESS DAIRY) TRANSFORMER ENCLOSURE. BUILDING WORK.	LONDON ELECTRICITY BOARD NORTH WESTERN DISTRICT LITHO ROAD, HAYES, MIDDLESEX
	SCALE: 1/2" = 1'-0"	DATE: 27.2.57
		HD15/481/3.