

No scaled dimensions to be taken from this drawing.
All dimensions to be site checked.




NORTH ELEVATION



SOUTH ELEVATION

Revisions		
No.	Note	Date
D	LEVELS ALTERATIONS	6/93
C	MINOR ALTERATIONS FOR PLANNING	6/93
B	LEASE RELATED ALTERATIONS	5/93
A	WINDOWS & PARKING ALTERED	4/93

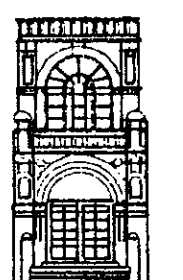

**METROPOLITAN
DEVELOPMENT
CONSULTANCY**

66 Bickenhall Mansions,
Bickenhall Street, London W1H 3DE
Telephone: 01-486 6675, 01-935 8606
Fax: 01-486 7206

Client:
CHARTERED TRUST PLC.

Site:
**ST. DOMINIC'S PRIORY
SOUTHAMPTON ROAD
LONDON NW5**

Detail:
NEW BUILD ELEVATIONS

Scale:
1:100

Date:
JUNE 1993

Dwg. No.
6200/90

9370135

9300822

KEY

B - bedroom

k – kitchen

ba - bathroom

g - garden

66 Bickenhall Mansions,
Bickenhall Street, London W1H 3DE
Telephone: 071-486 6675, 071-935 8606
Fax: 071-486 7206

Client:

CHARTERED TRUST PLC

Site:

ST DOMINICS PRIORY
SOUTHAMPTON ROAD
LONDON NW5

Detail:

SHELTERED HOUSING PLANS

Scale: 1:100

Date: FEBRUARY 1993



Drg. No.

6200/8C

9300822

KEY

R – reception
B – bedroom
k – kitchen
ba – bathroom
g – garden

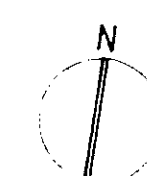 

GROUND FLOOR PLAN

Why 2 ballrooms?

9370135

9300822

Revisions		
No.	Note	Date
C	MINOR ALTERATIONS	8/92
B	MINOR LENSE RELATED ITERATIONS	5/90
A	GENERAL REVISIONS & REFUSE SHUTE	4/92



**METROPOLITAN
DEVELOPMENT
CONSULTANCY**

66 Bickenhall Mansions,
Bickenhall Street, London W1H 3DE
Telephone: 071-486 6675, 071-935 8606
Fax: 071-486 7206

Client:

CHARTERED TRUST PLC

Site:

ST DOMINICS PRIORY
SOUTHAMPTON ROAD
LONDON NW5

Detail:

SHELTERED FLATS PLANS

Scale:

1:100

Date:

FEBRUARY 1993

Drg. N

6200/7c



east elevation (to Southampton Road)

9370135
9300822

No scaled dimensions to be taken from this drawing. All dimensions to be site checked.

Revisions		
No.	Note	Date

ALTERATIONS FOR PLANNING 6/93



**METROPOLITAN
DEVELOPMENT
CONSULTANCY**

66 Bickenhall Mansions,
Bickenhall Street, London W1H 3DE
Telephone: 071-486 6675, 071-935 8606
Fax: 071-486 7206

Client:

CHARTERED TRUST PLC

Site:

ST DOMINICS PRIORY
SOUTHAMPTON ROAD
LONDON NW5

Detail:

EAST ELEVATION

Scale:


1:100

Date:

JUNE 1993


Dr. No.

6200/6C

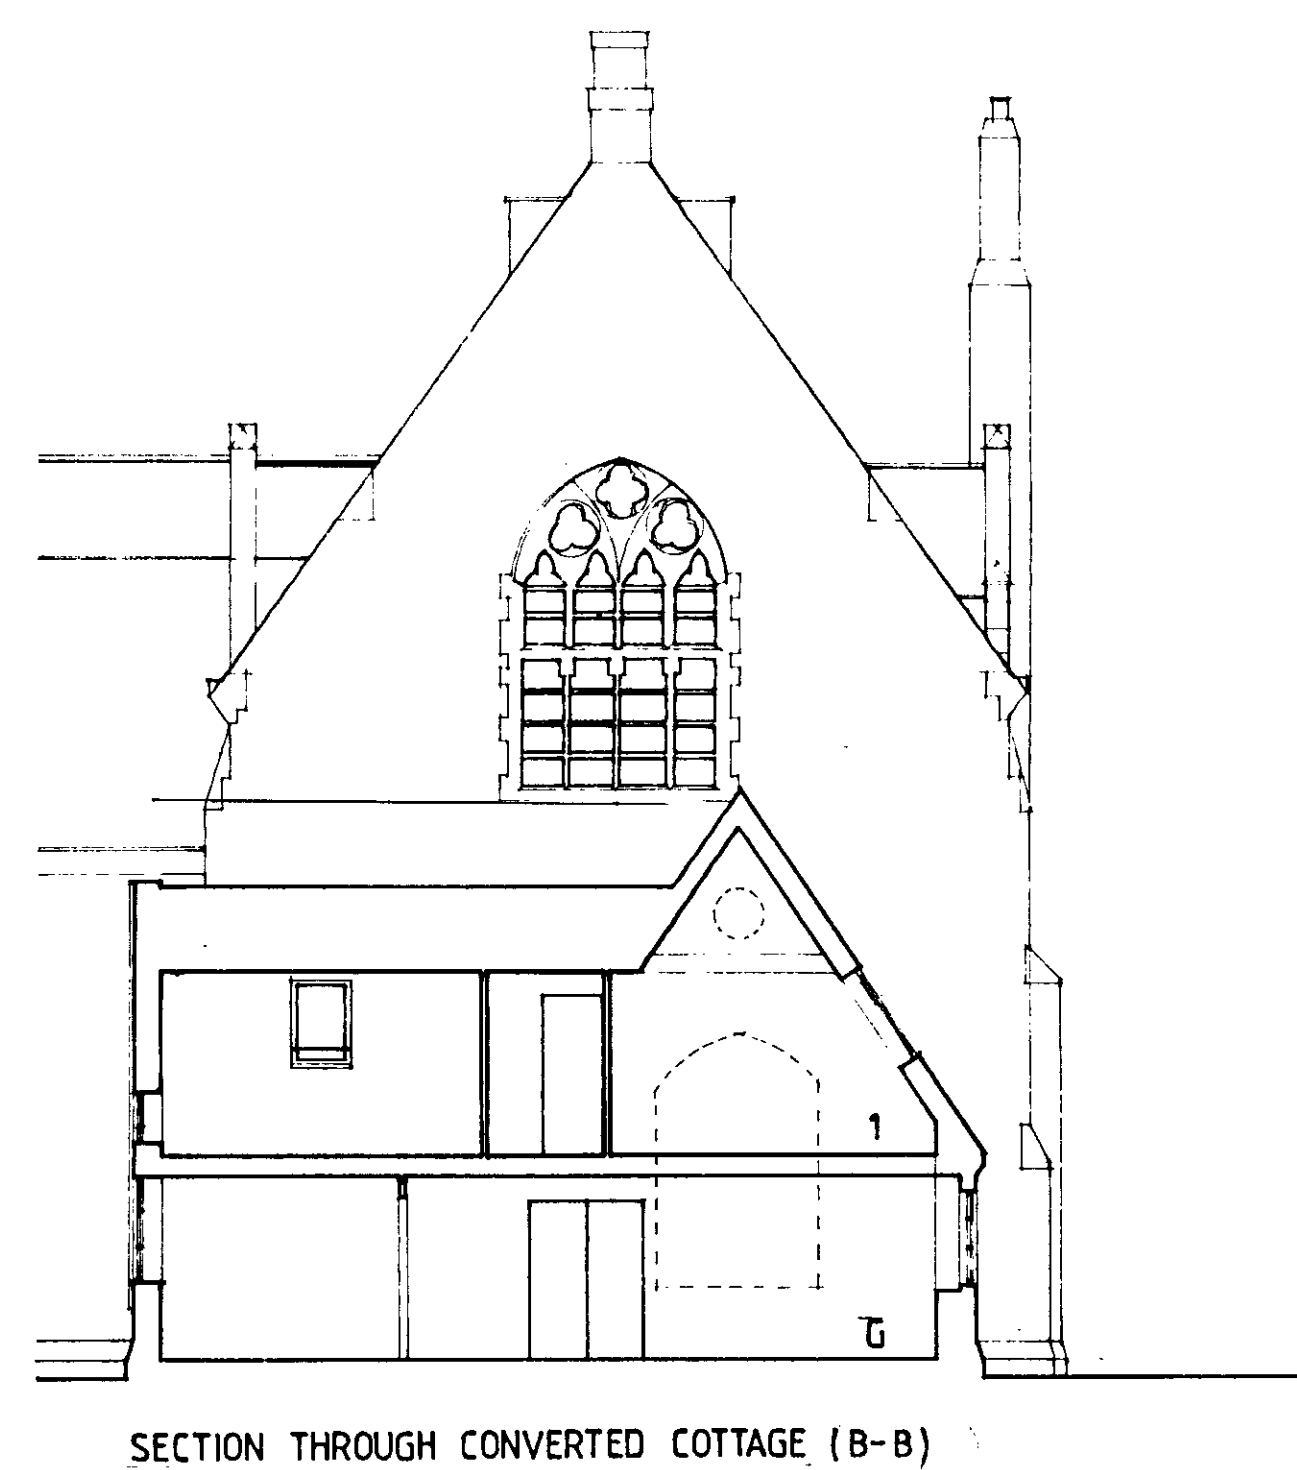

No scaled dimensions to be taken from this drawing. All dimensions to be site checked.

Revisions		
No.	Note	Date
C ALTERATIONS FOR PLANNING		6/93
B MONITOR LEADS RELATED ALTERATIONS.		7/93

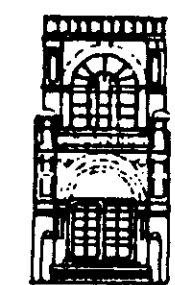

**METROPOLITAN
DEVELOPMENT
CONSULTANCY**

**66 Bickenhall Mansions,
Bickenhall Street, London W1H 3DE
Telephone: 071-486 6675, 071-935 8606
Fax: 071-486 7206**

Client: CHARTERED TRUST PLC

Site:
ST DOMINICS PRIORY
SOUTHAMPTON ROAD
LONDON NW5

Detail:
PRIORY+COTTAGE SECTION
WEST ELEV APARTMENTS

Scale: 1:100

Date: MARCH 1993


Dr. No.

6200/5C

9370135

9300822

No scale dimensions to be taken from this drawing. All dimensions to be site checked.

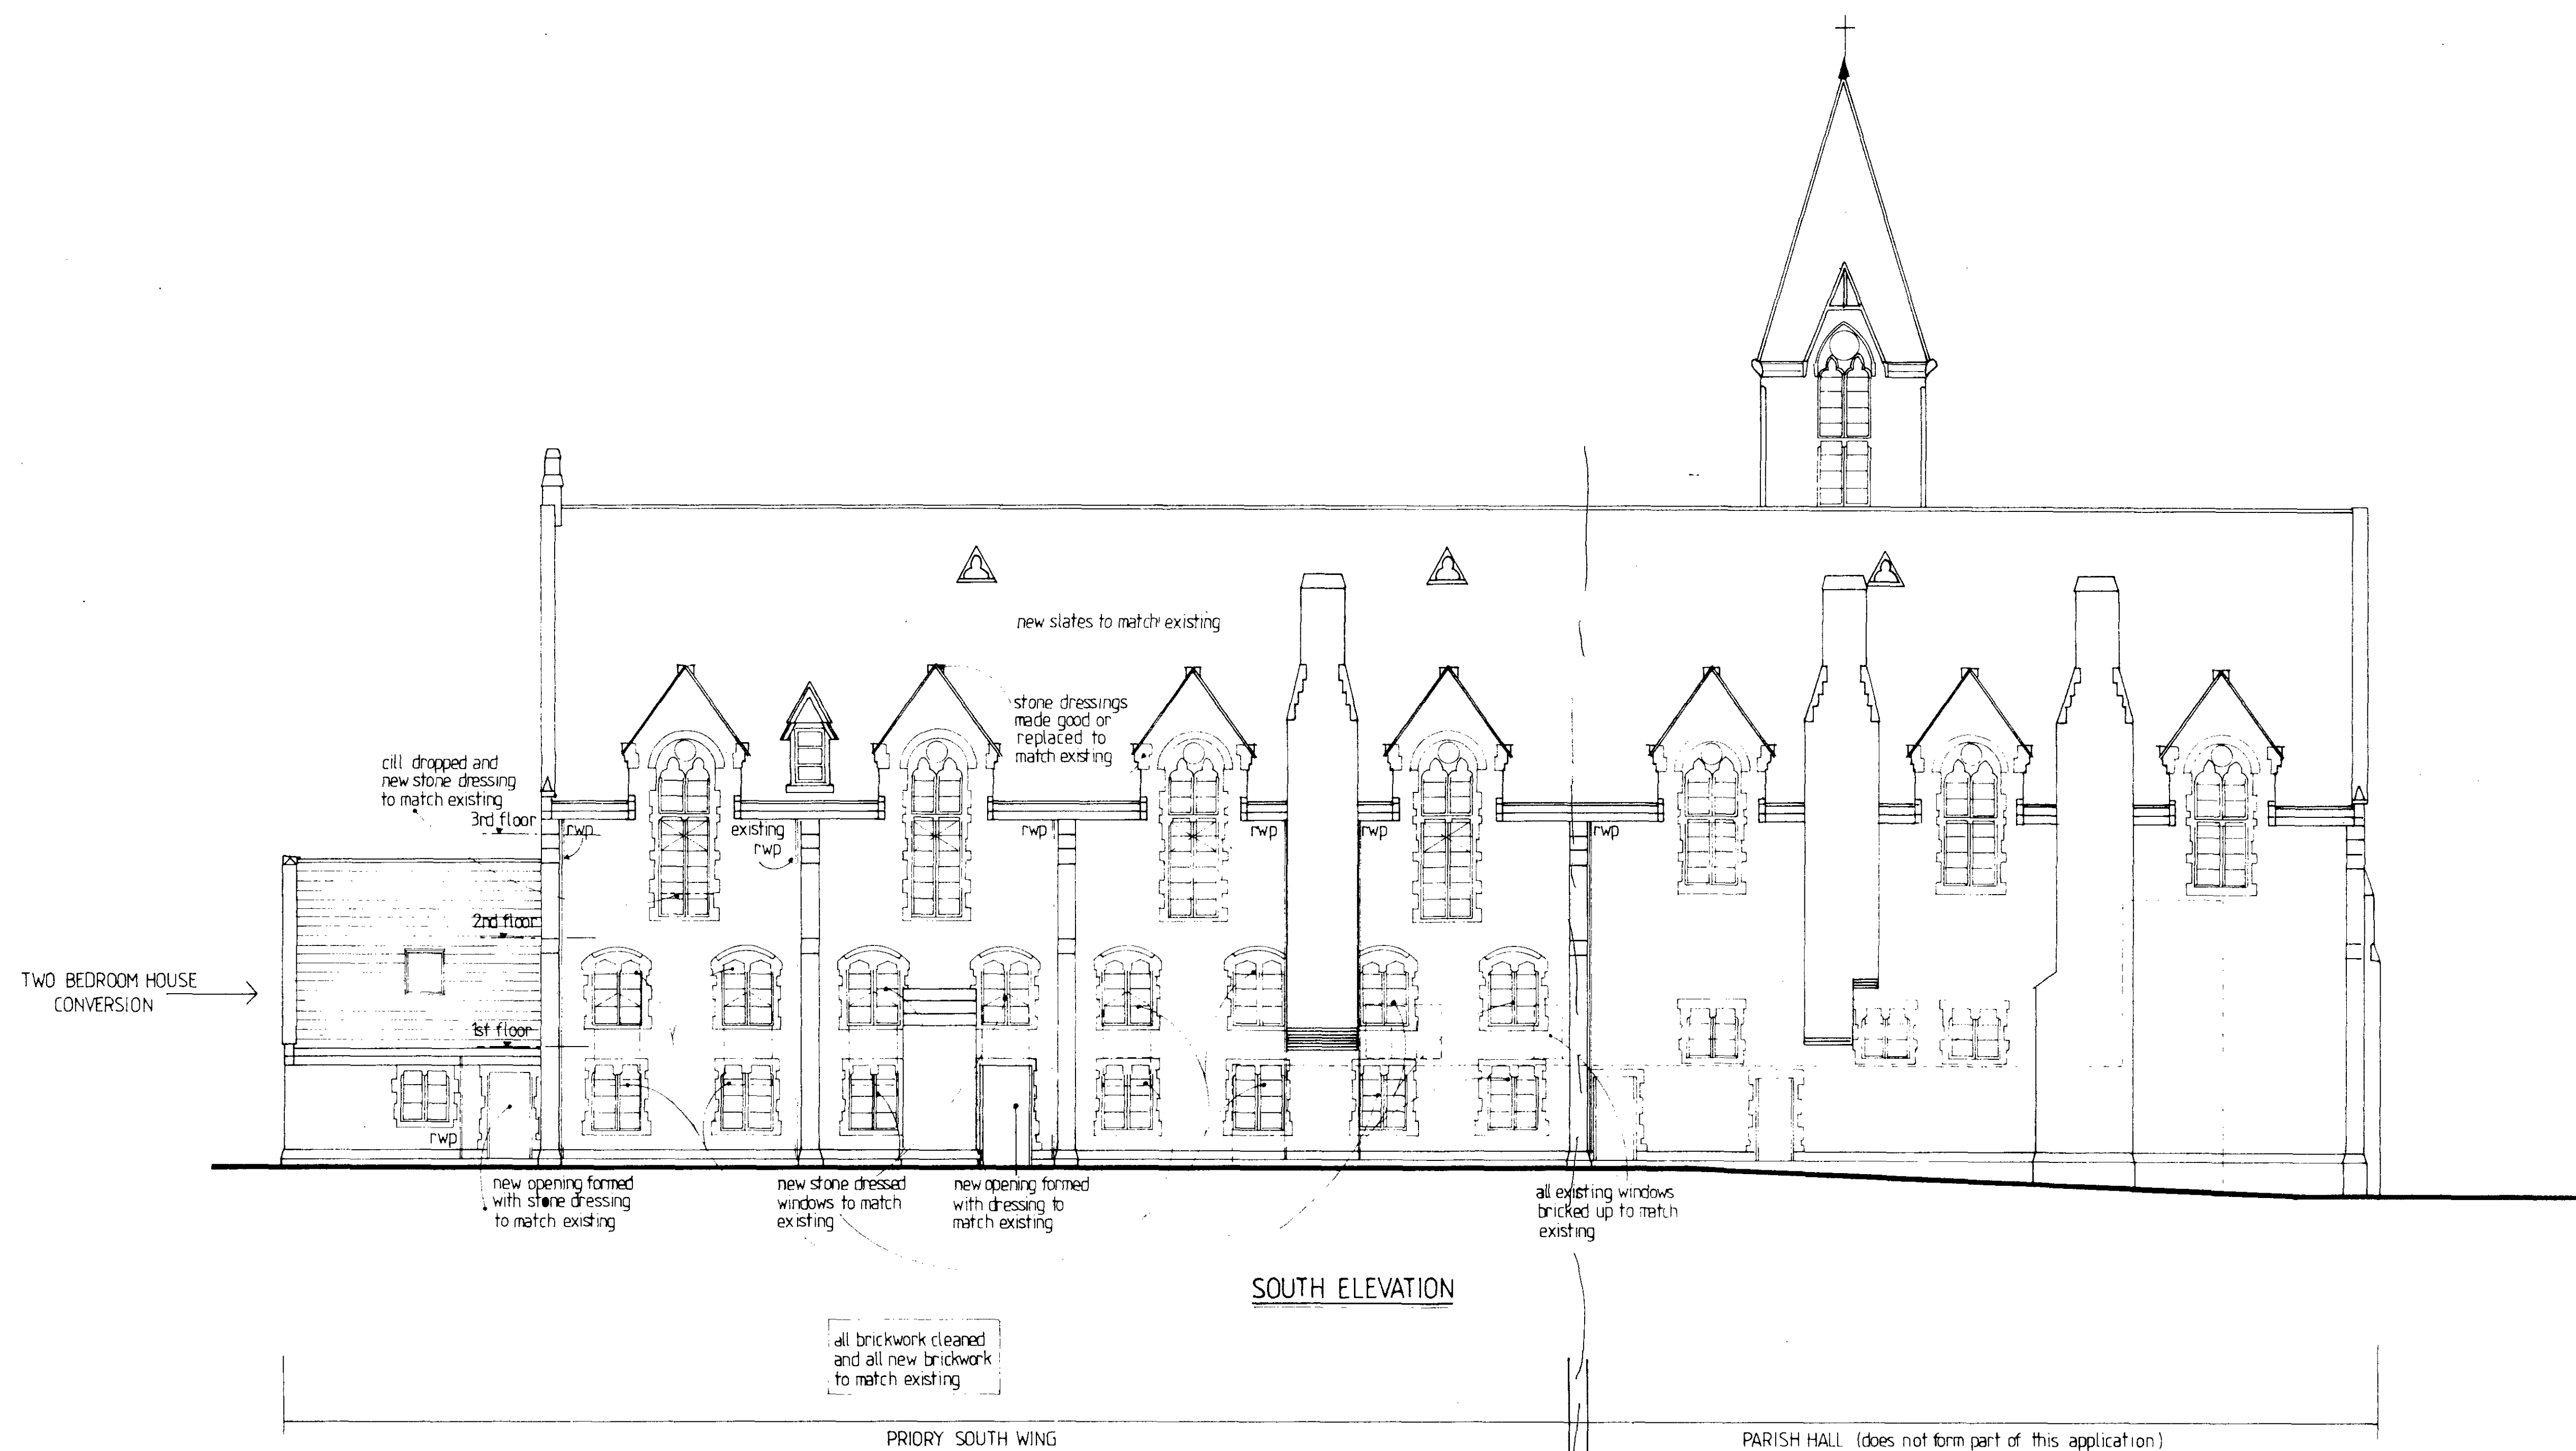

NOTES: All new work to match existing
 All slates to be second hand to match existing
 All brickwork to be yellow stock to match existing
 Brickwork to be pointed where necessary
 Windows to be renewed in hardwood, finish with dark stain
 All new stonework to match existing
 All existing gutters & rwp's overhauled & decorated black

Revisions		
No	Note	Date

C MAJOR ALTERATIONS FOR PLANNING 6/93
 B MINOR LEASE RELATED ALTERATIONS 3/93



**METROPOLITAN
 DEVELOPMENT
 CONSULTANCY**

66 Bickenhall Mansions,
 Bickenhall Street, London W1H 3DE
 Telephone 01-486 6675, 01-935 8606
 Fax 01-486 7206

Client

CHARTERED TRUST PLC

Site

**ST DOMINICS PRIORY
 SOUTHAMPTON ROAD
 LONDON NW5**

Detail

SOUTH ELEVATION ALTERATIONS

Scale

1:100

Date


FEBRUARY 1993

Dwg No

6200/4^c

9370135

9300822

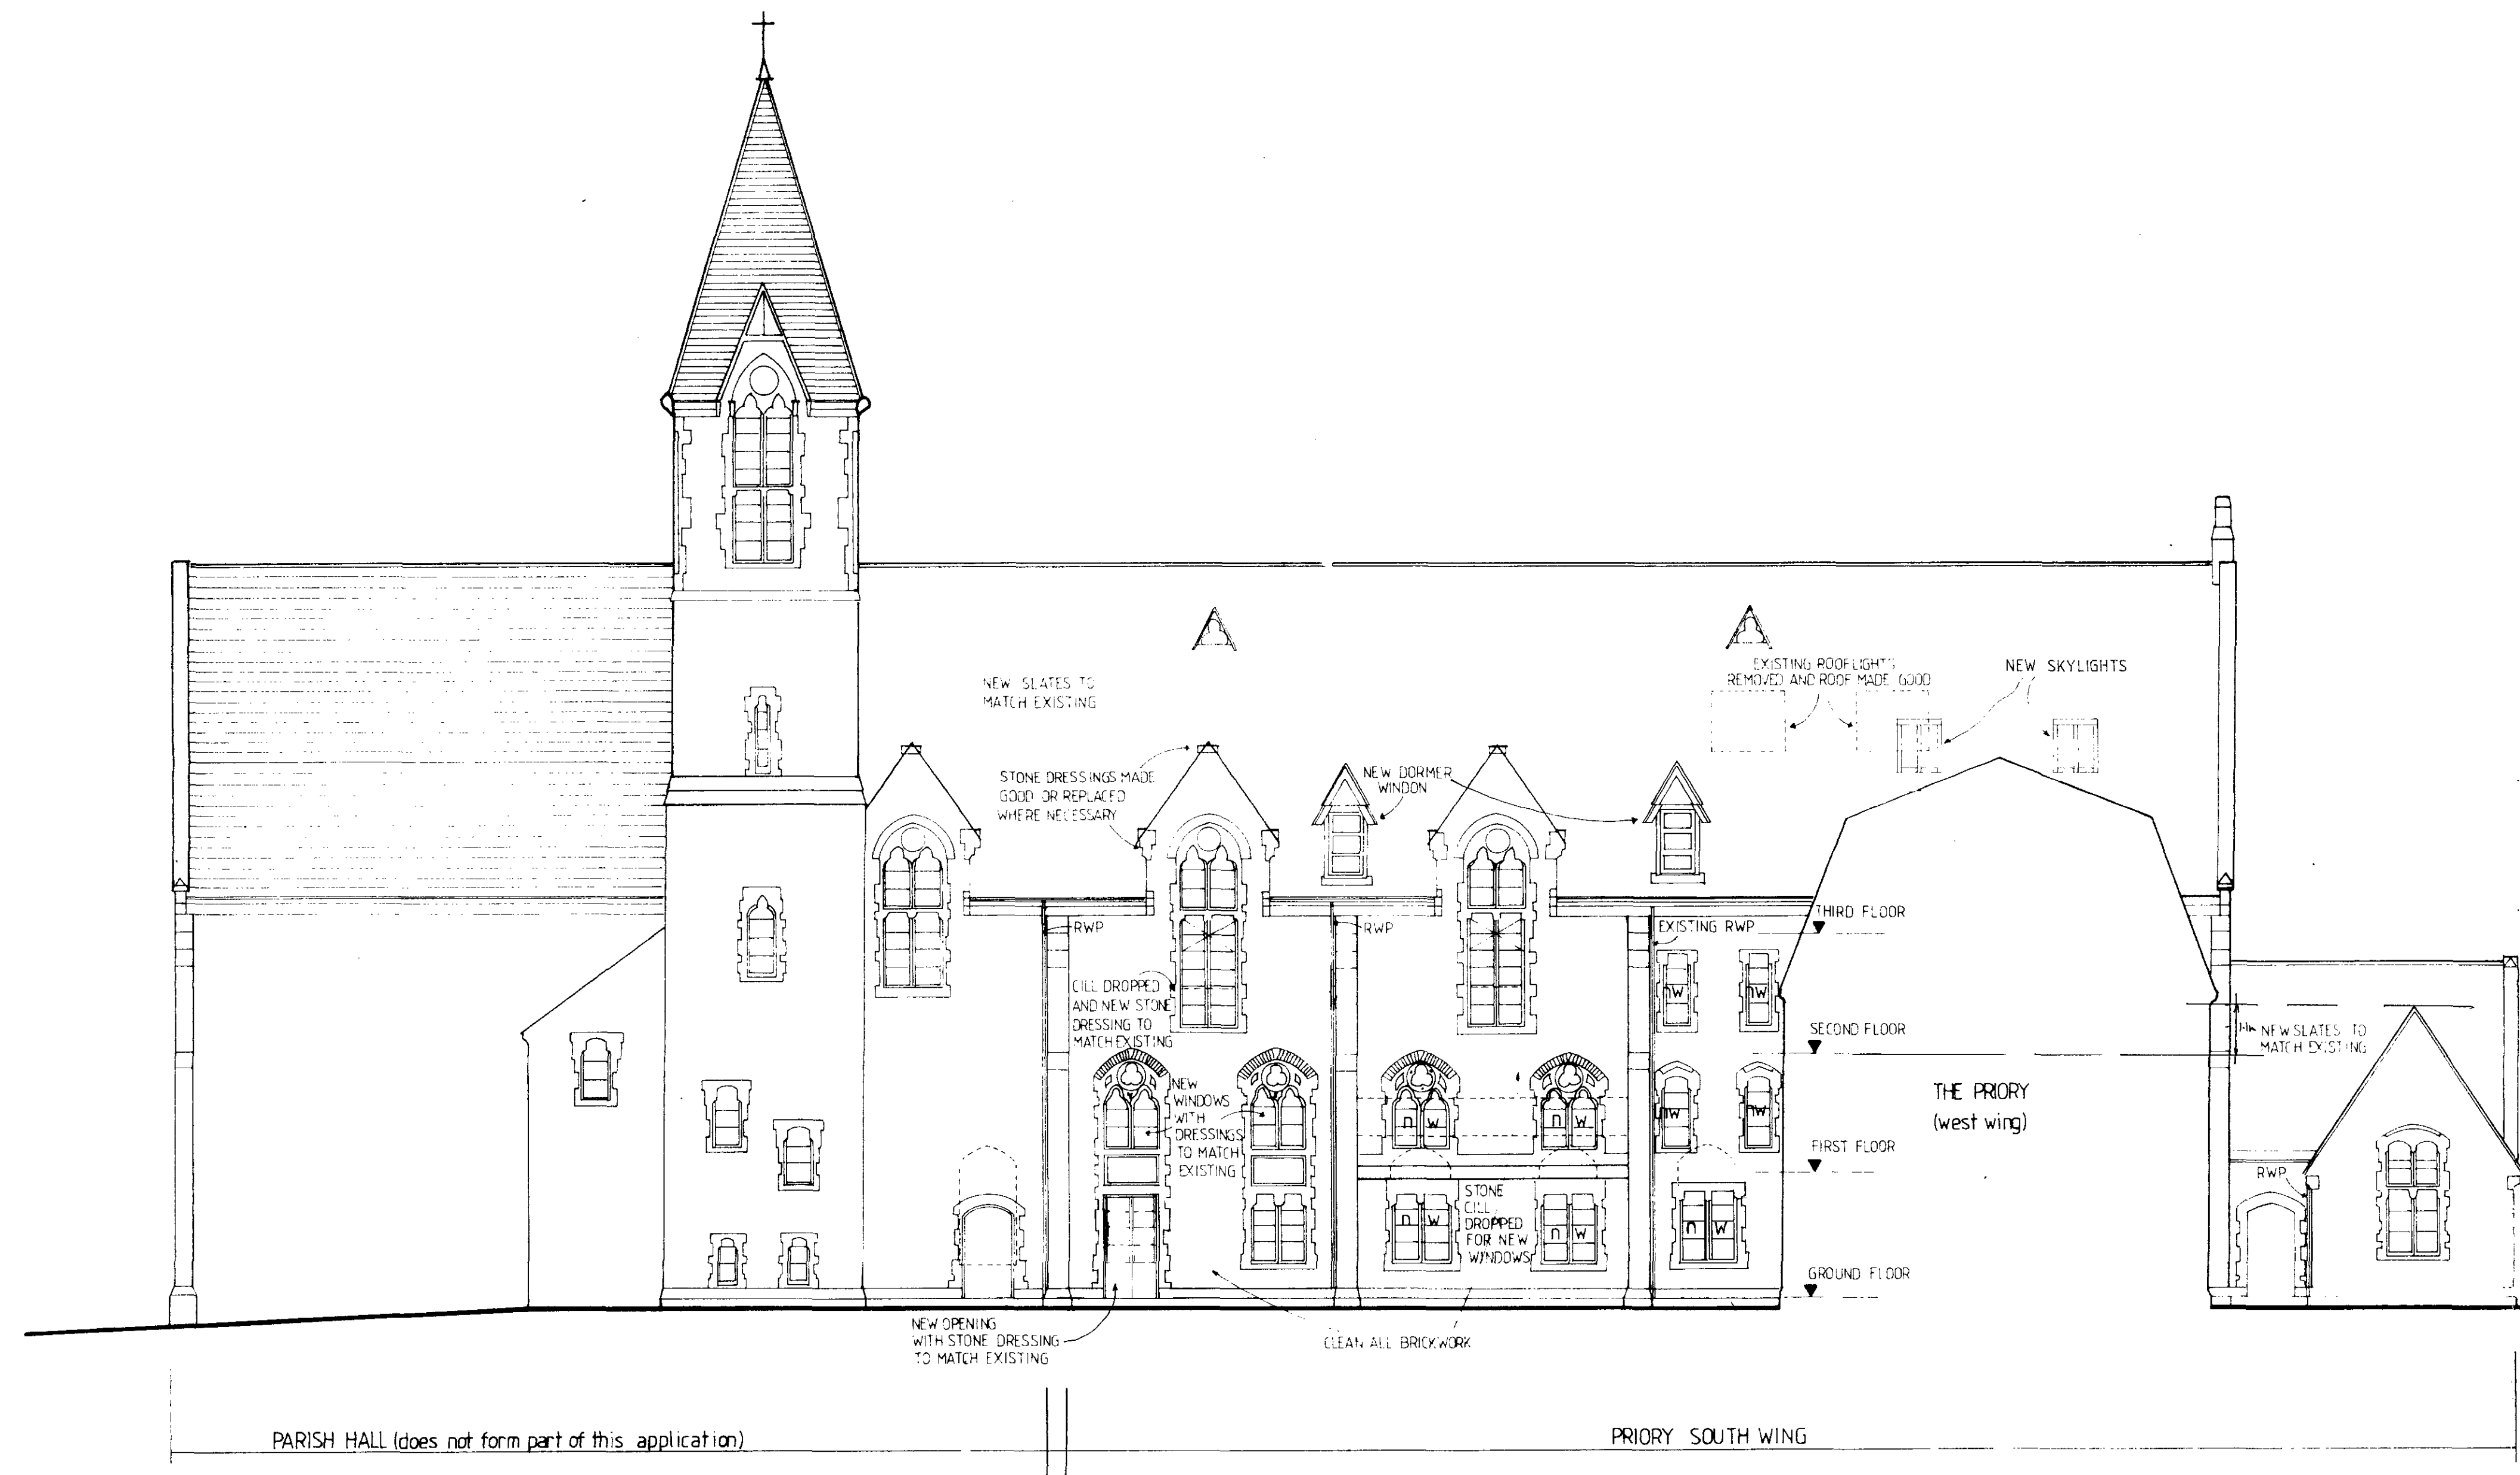


NORTH ELEVATION

- NOTES All new work to match existing
- All slates to be second hand to match existing
 - All brickwork to be yellow stock to match existing
 - Brickwork to be repointed where necessary
 - Windows to be renewed in hardwood, finished with dark stain
 - All new stonework to match existing
 - All existing gutters and rwp's overhauled and decorated black

No scale dimensions to be taken from this drawing. All dimensions to be site checked

Revisions	Note	Date

C MINOR ALTERATIONS FOR PLANNING 6/93
 B MINOR LEASE RELATED ALTERATIONS 5/93
 A DOOR & WINDOW POSITION ALTERED

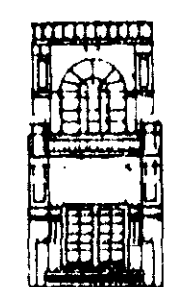

**METROPOLITAN
 DEVELOPMENT
 CONSULTANCY**

66 Bickenhall Mansions,
 Bickenhall Street, London W1H 3DE
 Telephone 01-486 6675, 01-935 8606
 Fax 01-486 7206

Client
CHARTERED TRUST PLC

Site
**ST DOMINICS PRIORY
 SOUTHAMPTON ROAD
 LONDON NW5**

Detail
NORTH ELEVATION ALTERATIONS

Scale
1:100

Date
FEBRUARY 1993

Draw No
6200/3-C





9370135

9300822

No scaled dimensions to be taken from this drawing. All dimensions to be site checked.


KEY

R reception
B bedroom
k kitchen
ba bathroom

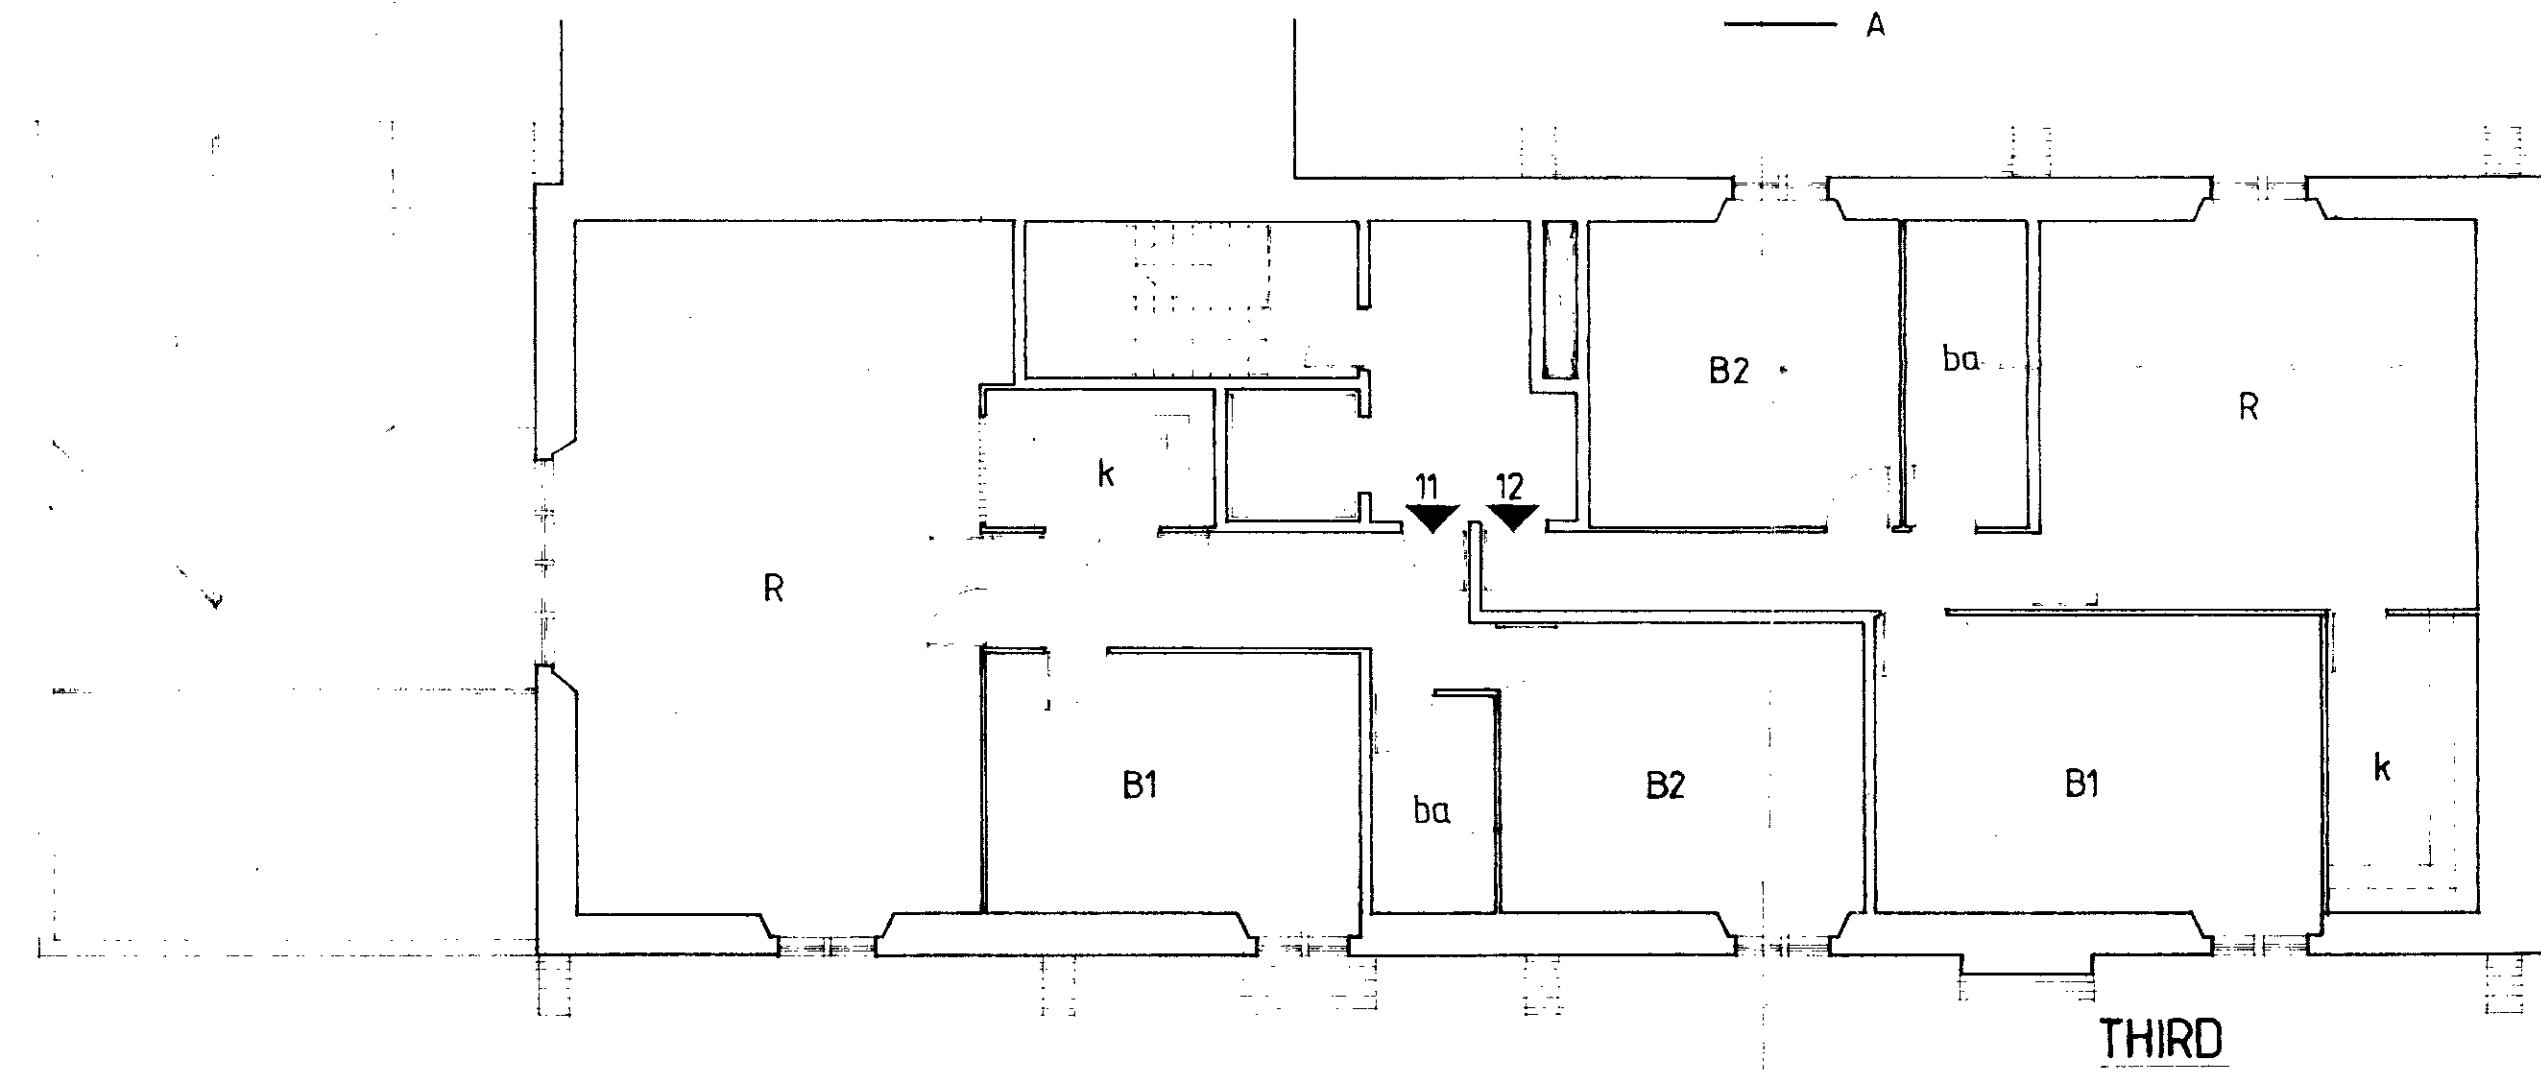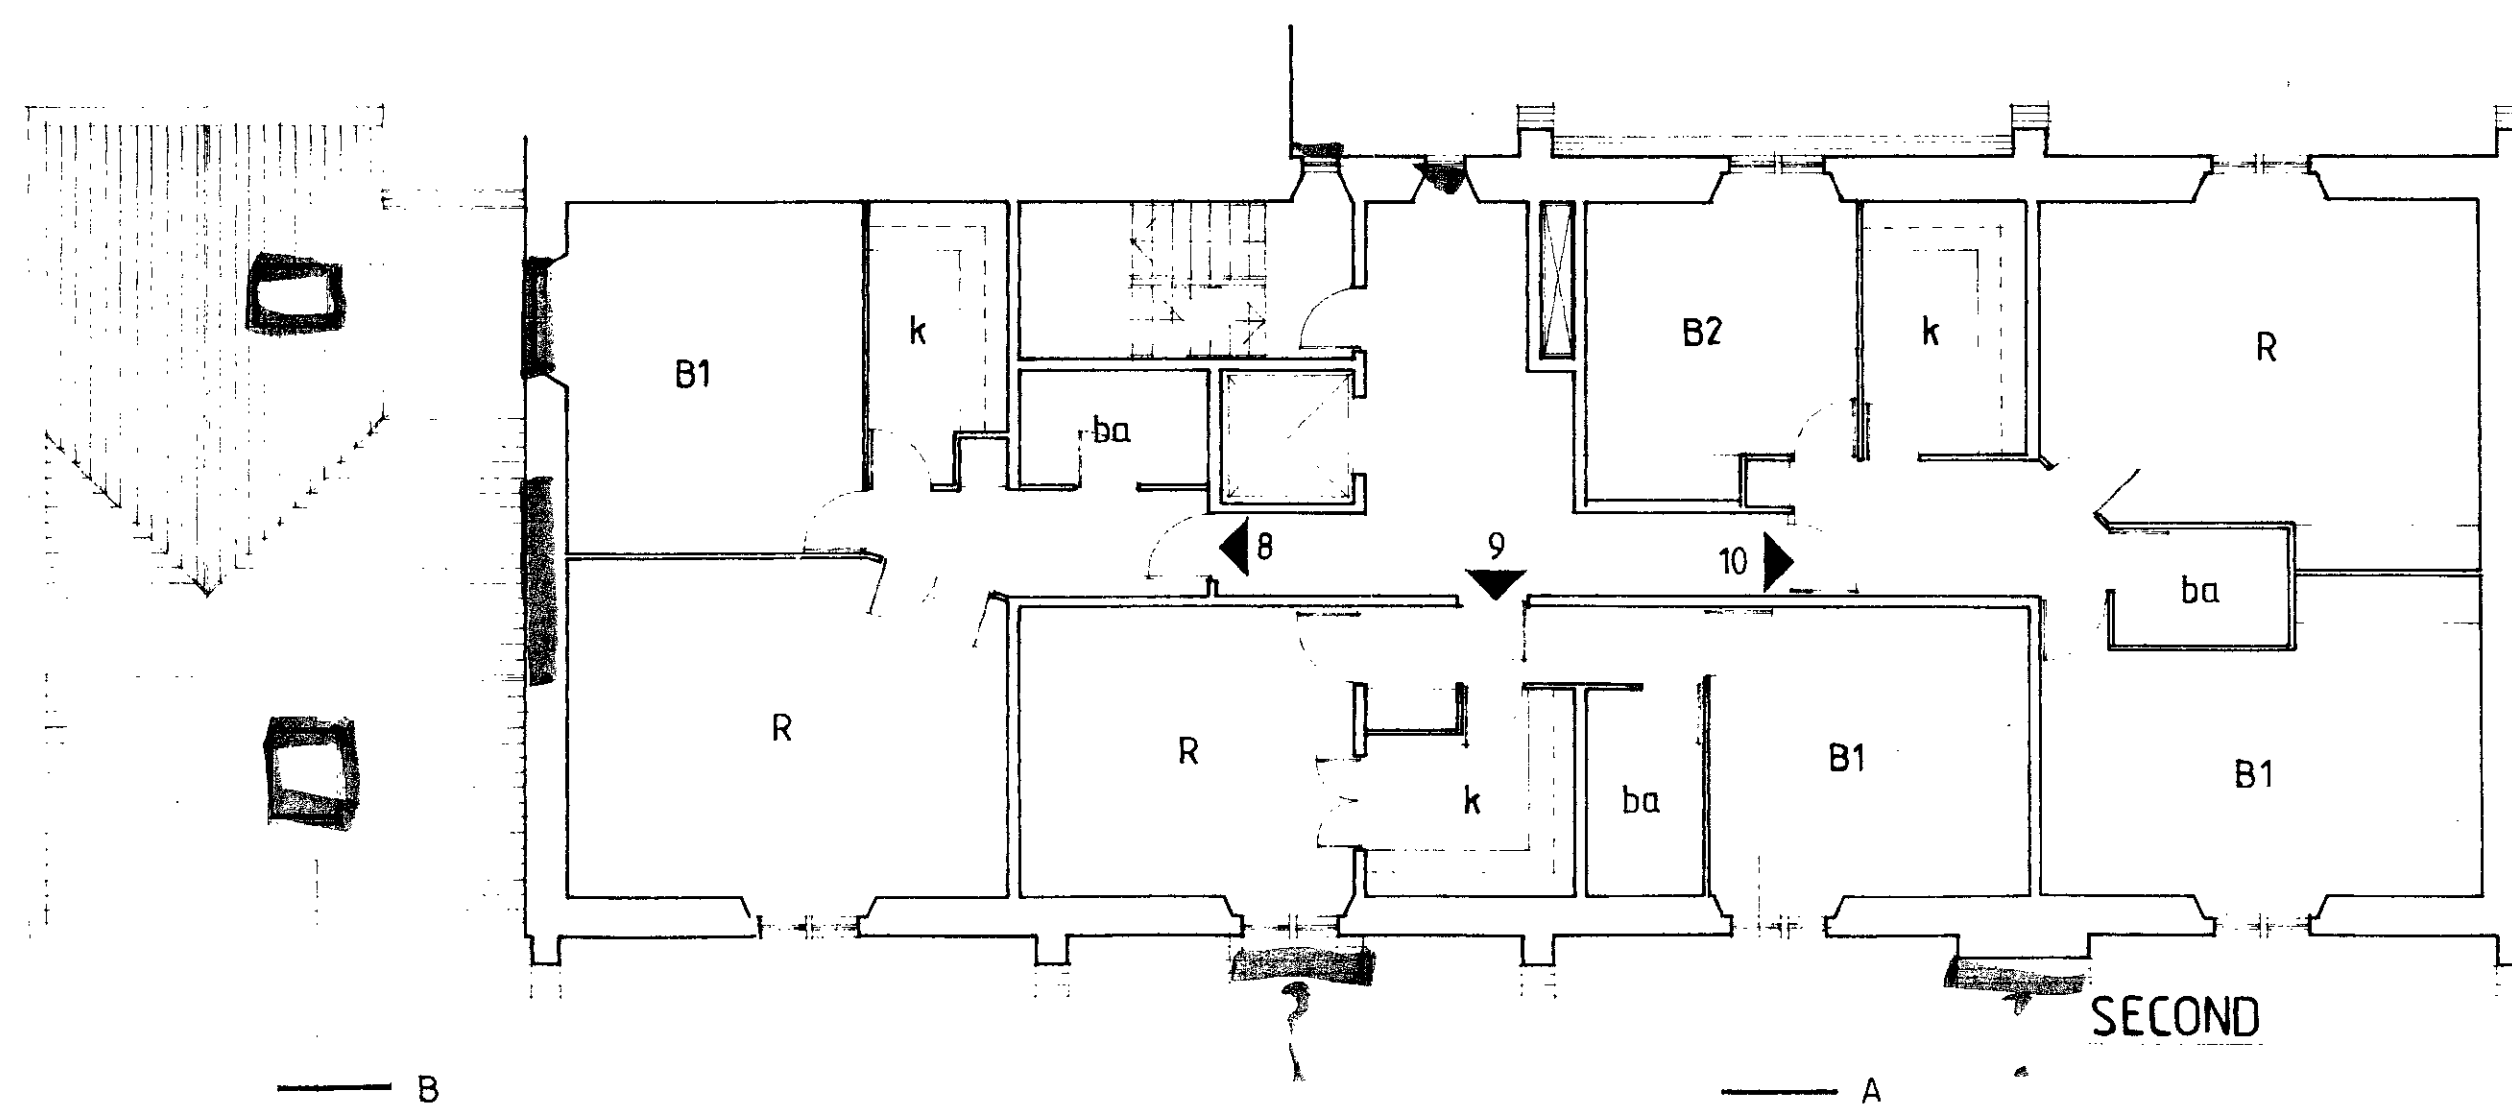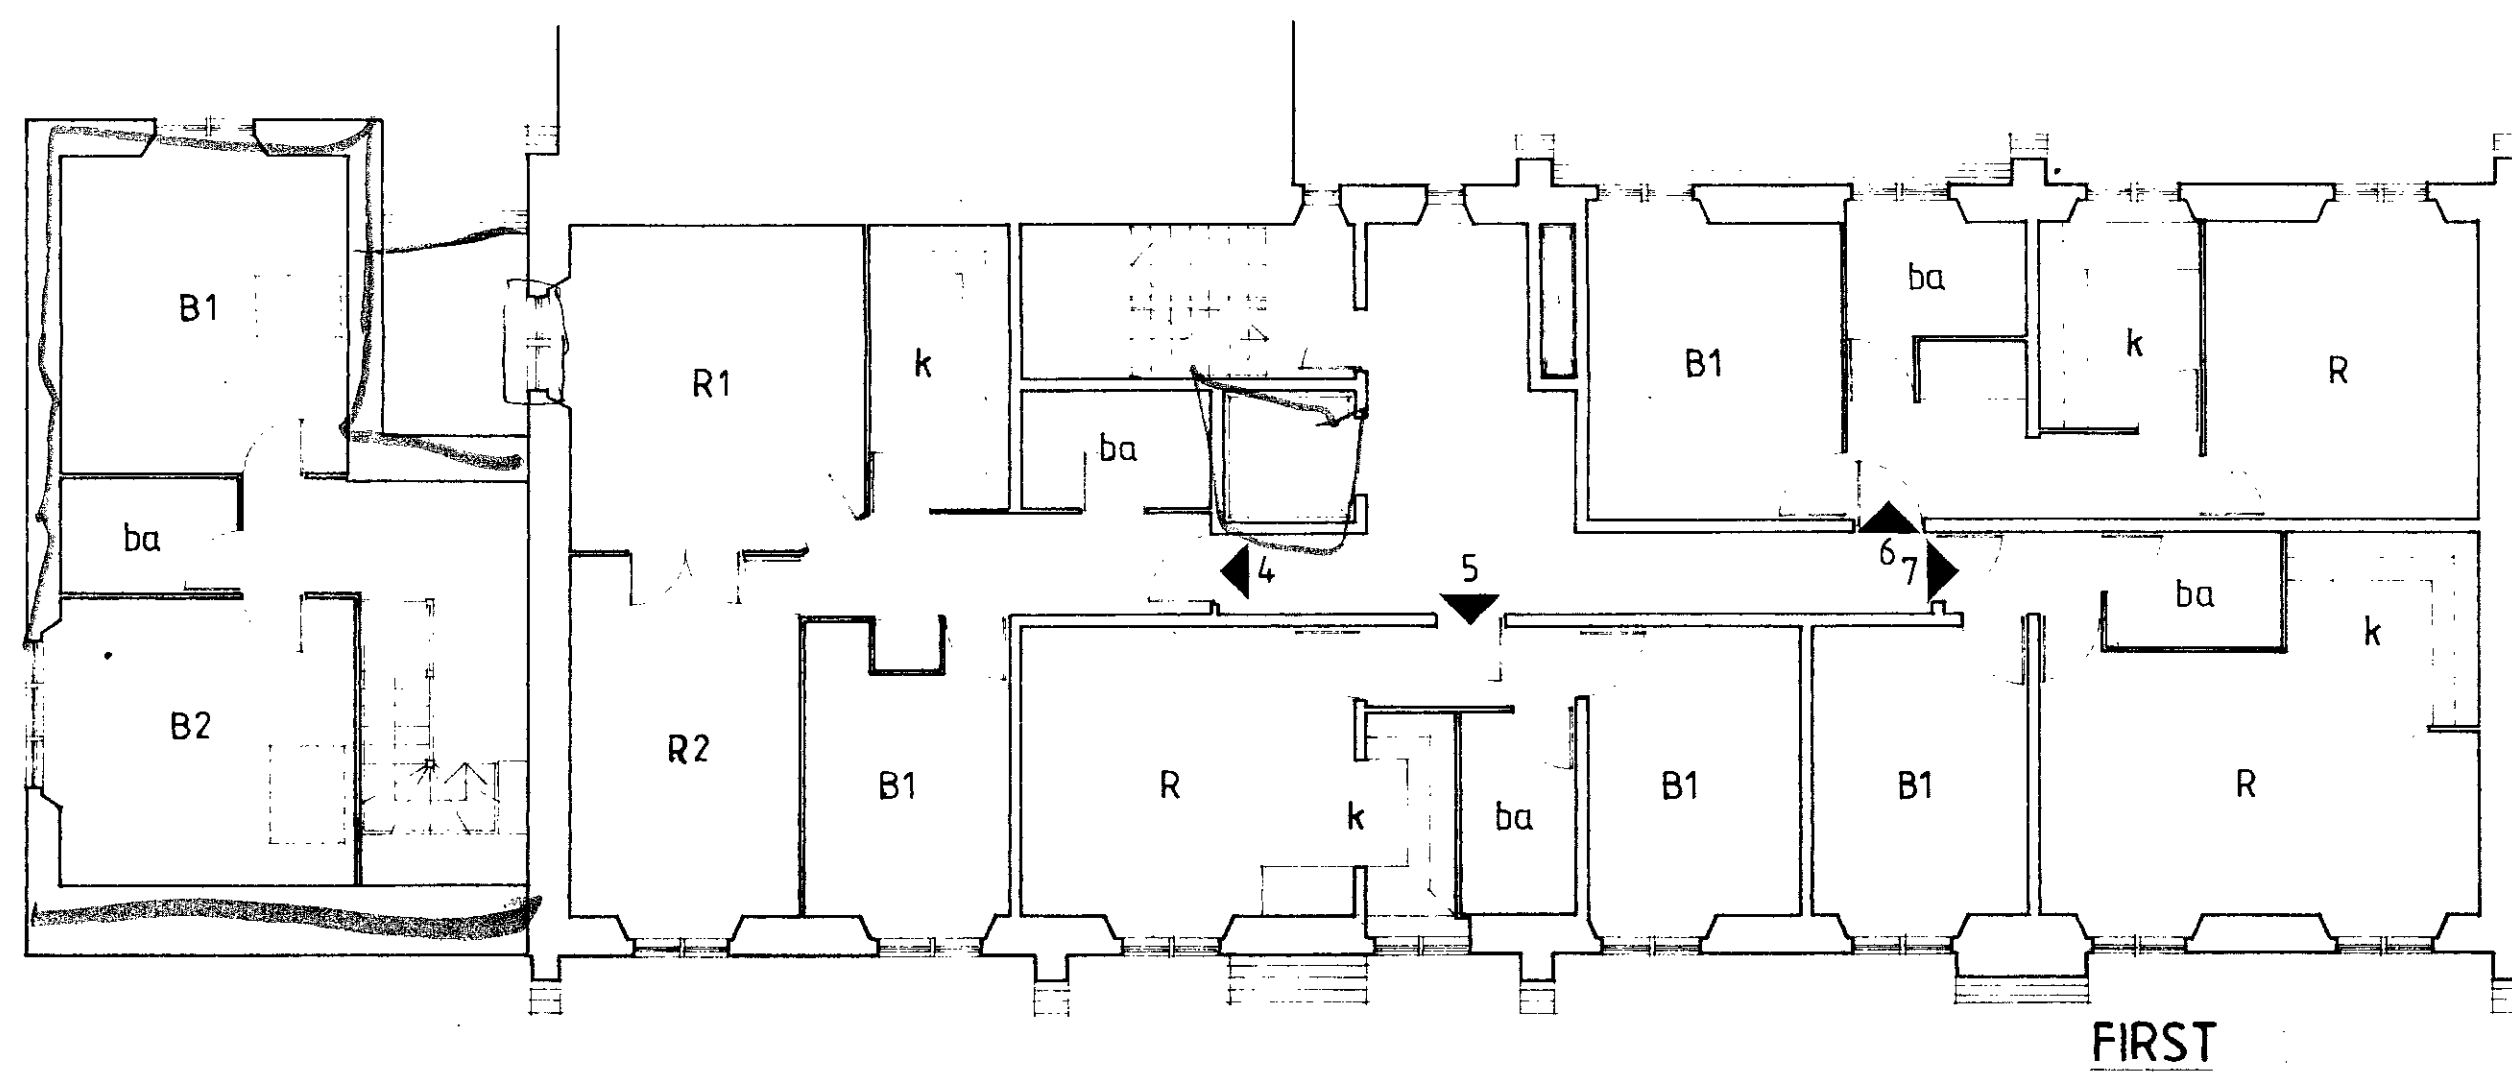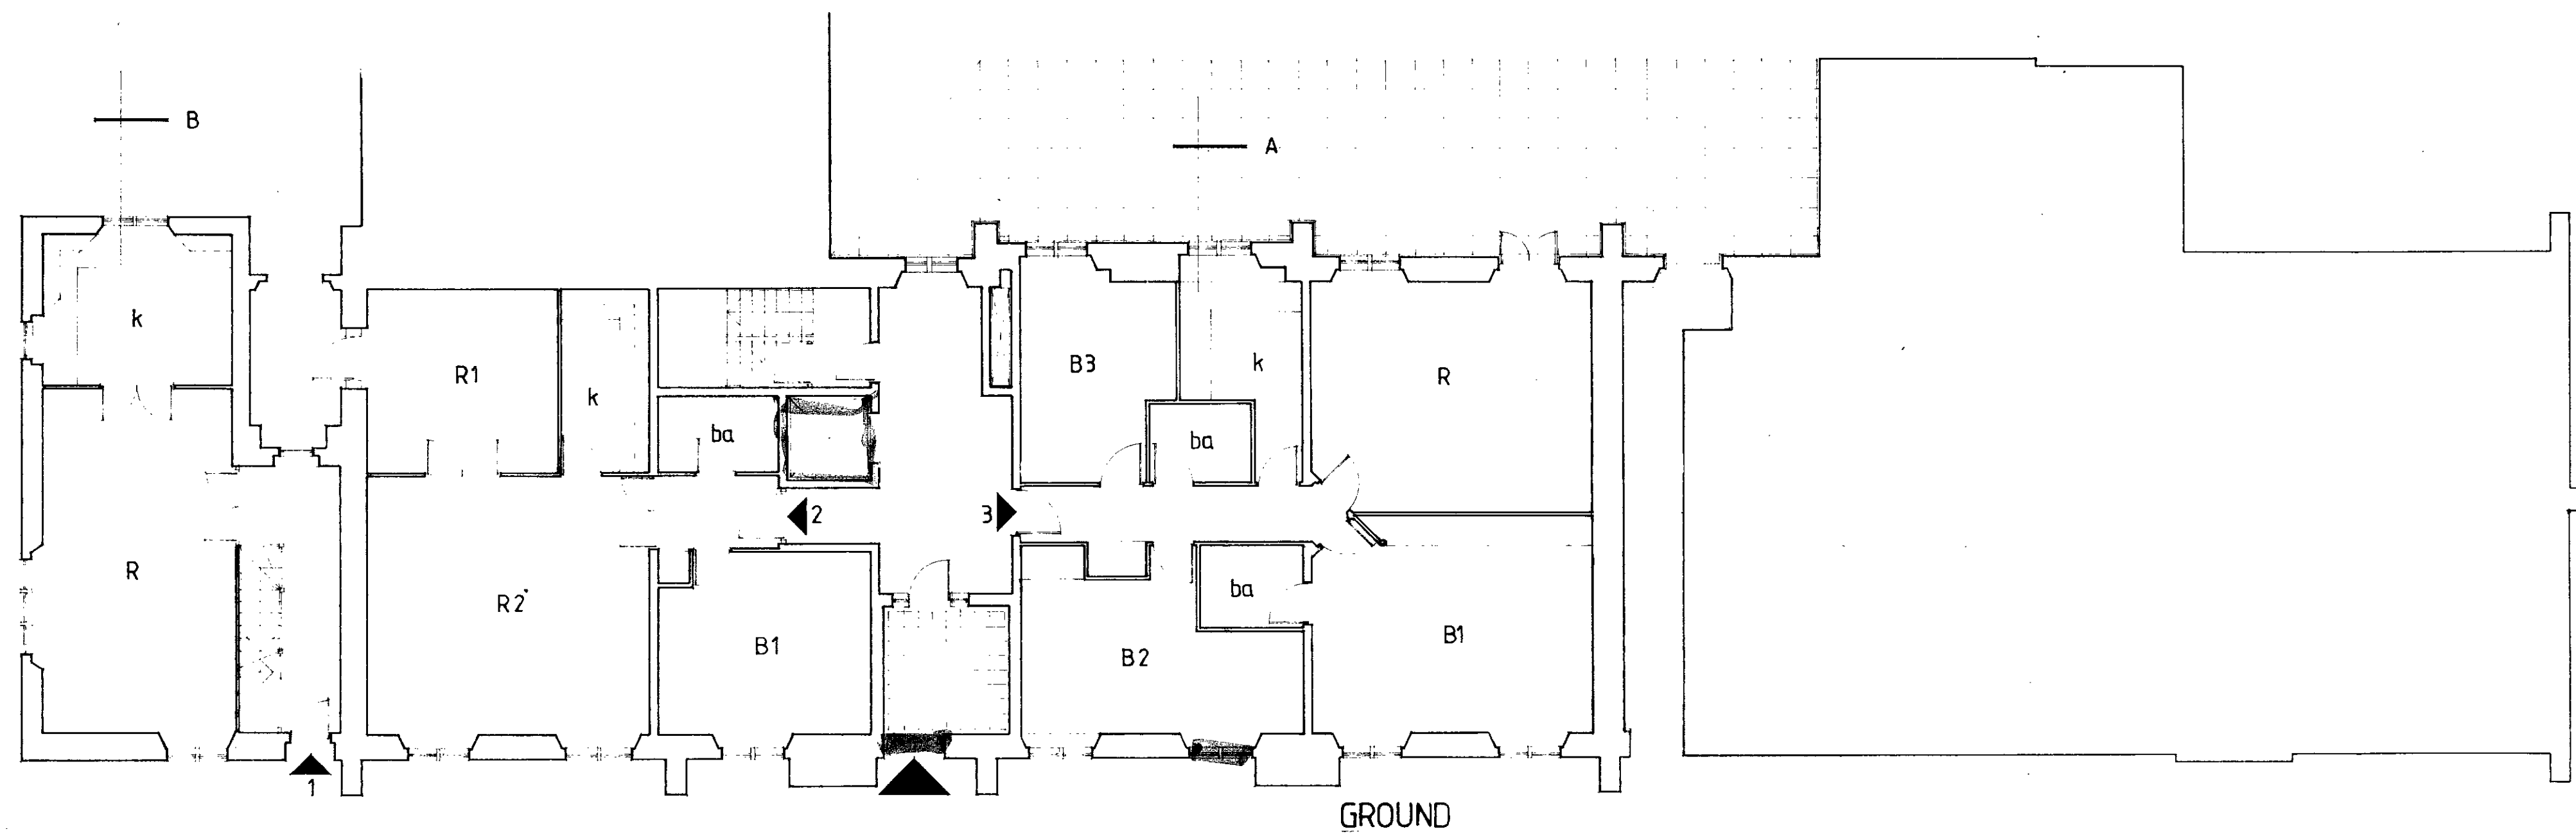

Revisions		
No.	Note	Date

MINOR ALTERATIONS FOR PLANNING 6/95
B MINOR LEASE RELATED ALTERATIONS 5/95
A GROUND FLOOR REDUCED FROM 4 TO 3 PLATS

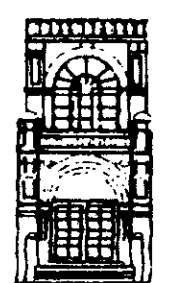

**METROPOLITAN
DEVELOPMENT
CONSULTANCY**

66 Bickenhall Mansions,
Bickenhall Street, London W1H 3DE
Telephone: 071-486 6675, 071-935 8606
Fax: 071-486 7206

Client:

CHARTERED TRUST PLC

Site:

ST DOMINICS PRIORY
SOUTHAMPTON ROAD
LONDON NW5

Detail:

PRIORY CONVERSION PLANS

Scale:

1:100

Date:

FEBRUARY 1993

Drg. No.

6200/2C

9370135

9300822