



PROPOSED ROOF PLAN

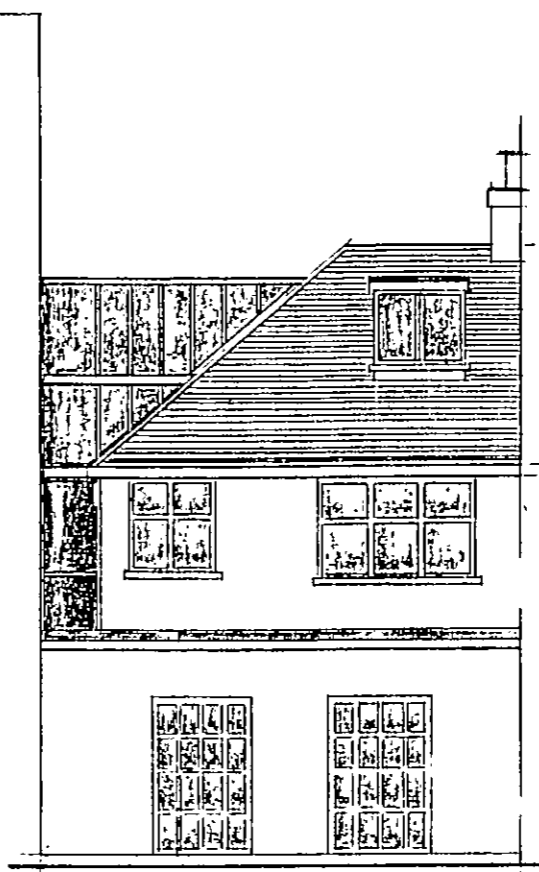


REAR ELEVATION Scale: 1:100

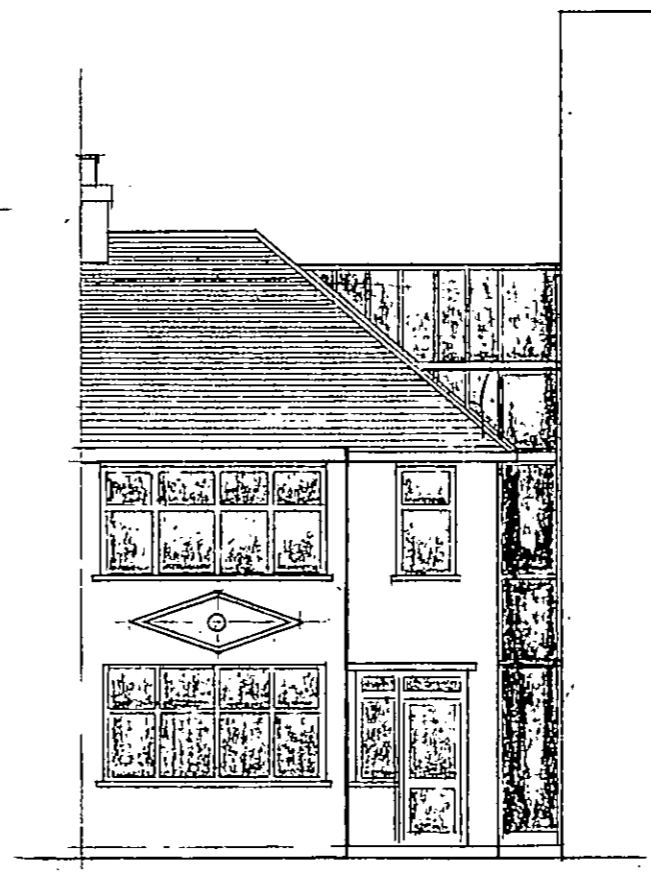

FRONT ELEVATION Scale: 1:100

P9600704R1

Mr & Mrs Joseph
20 Leighton Place
London NW5
Loft Conversion
Scale 1:50 / 1:100
Drawing N ^o EJ/RC/06

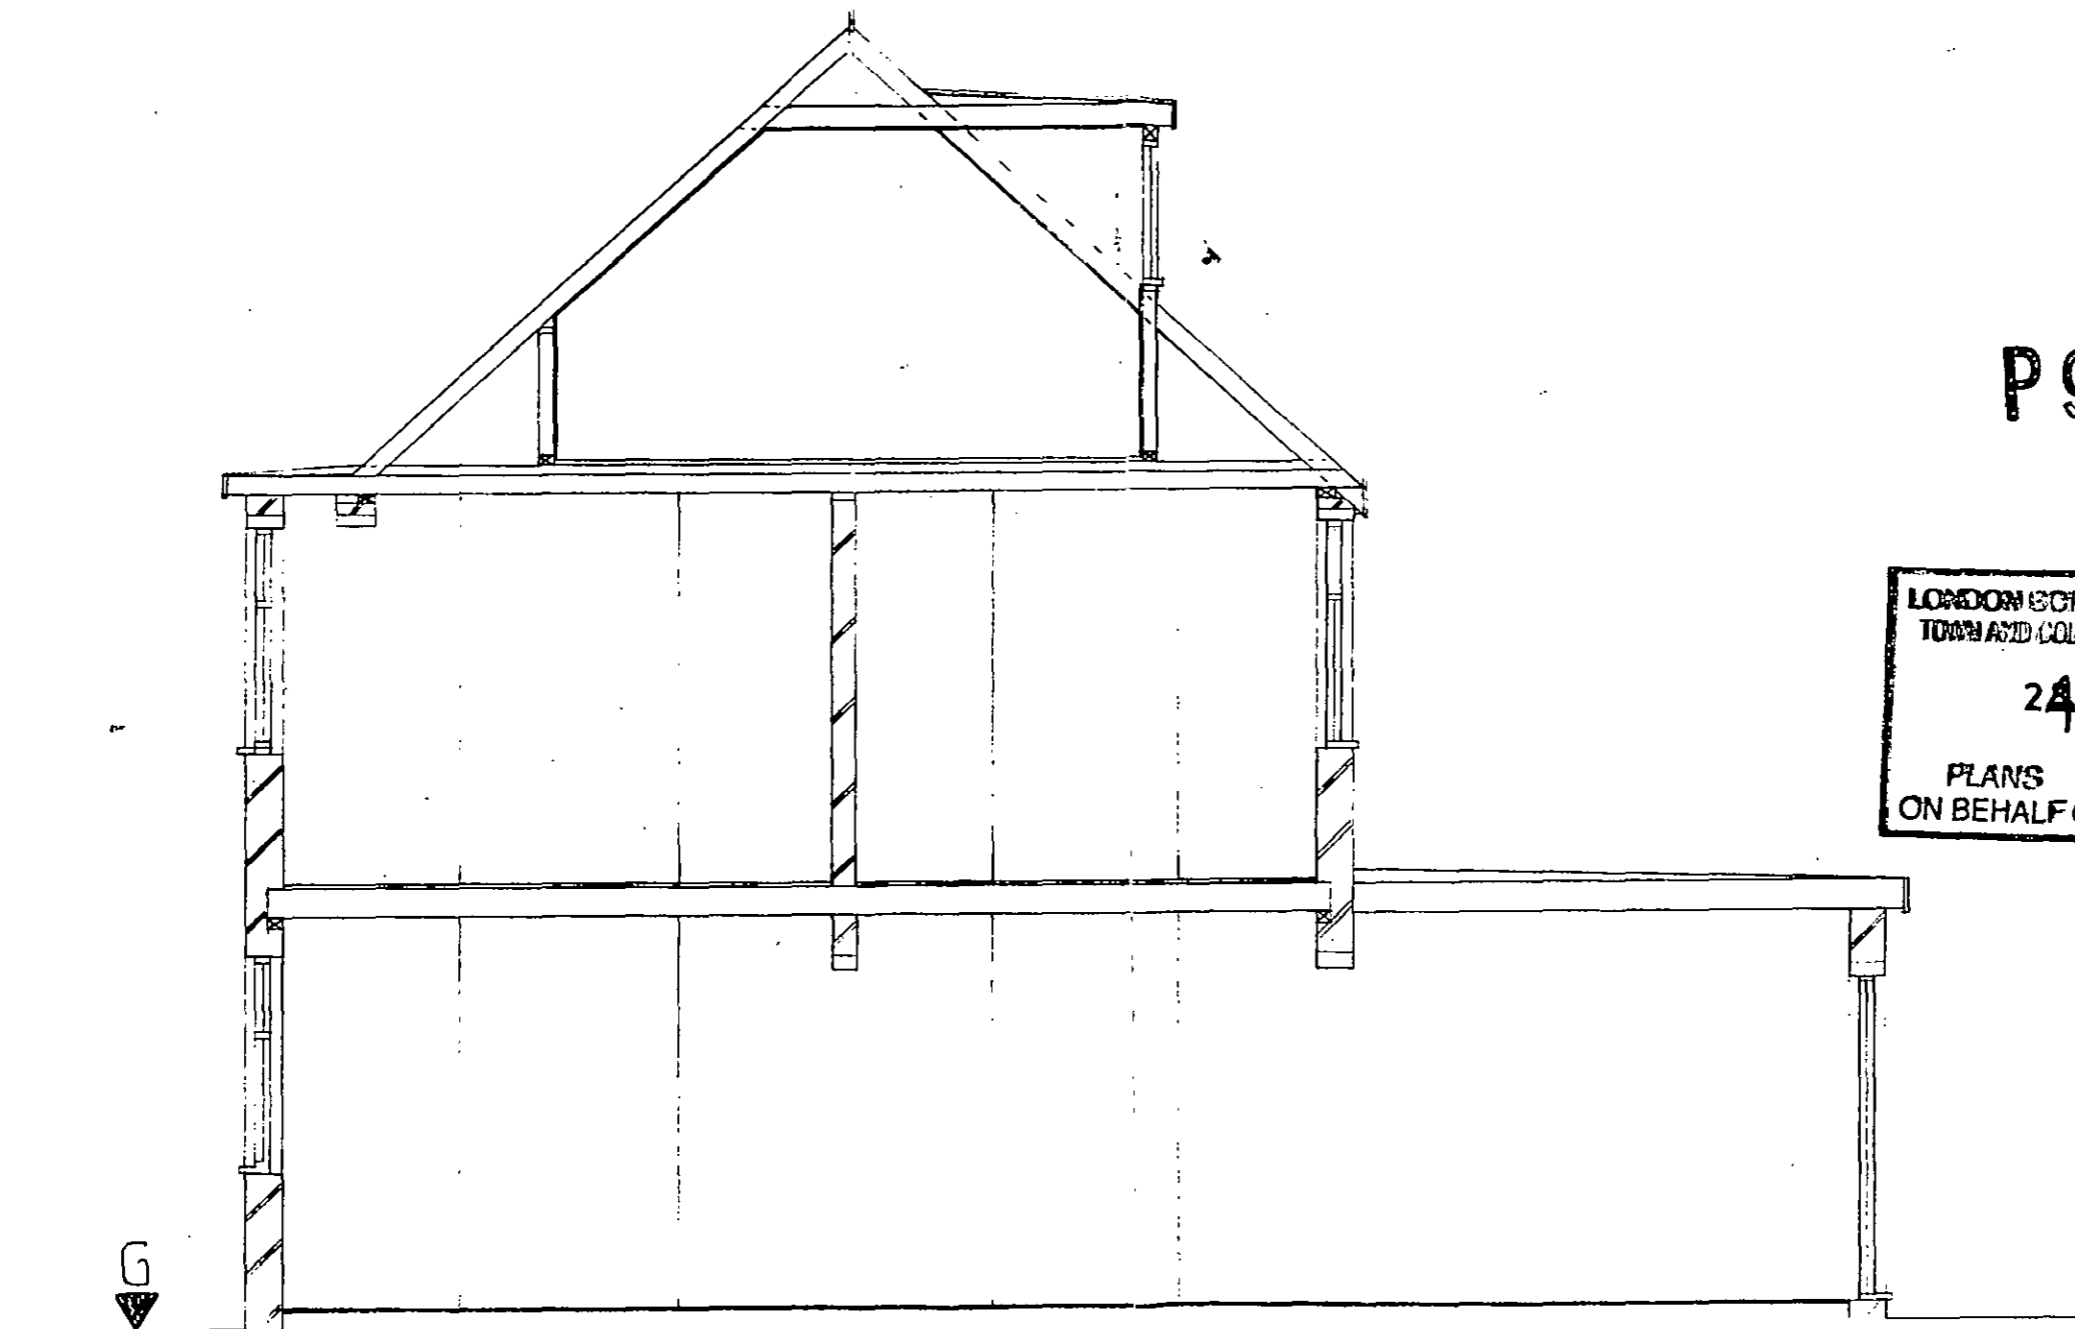


SECTION A:A

P9600704R1

LONDON BOROUGH OF CAMDEN
TOWN AND COUNTRY PLANNING ACTS
24 SEP 1996
PLANS APPROVED
ON BEHALF OF THE COUNCIL

Mr & Mrs Joseph
20 Leighton Place
London N.W.5

Loft Conversion
Scale: 1:50
Drawing N° EJ/RC/05

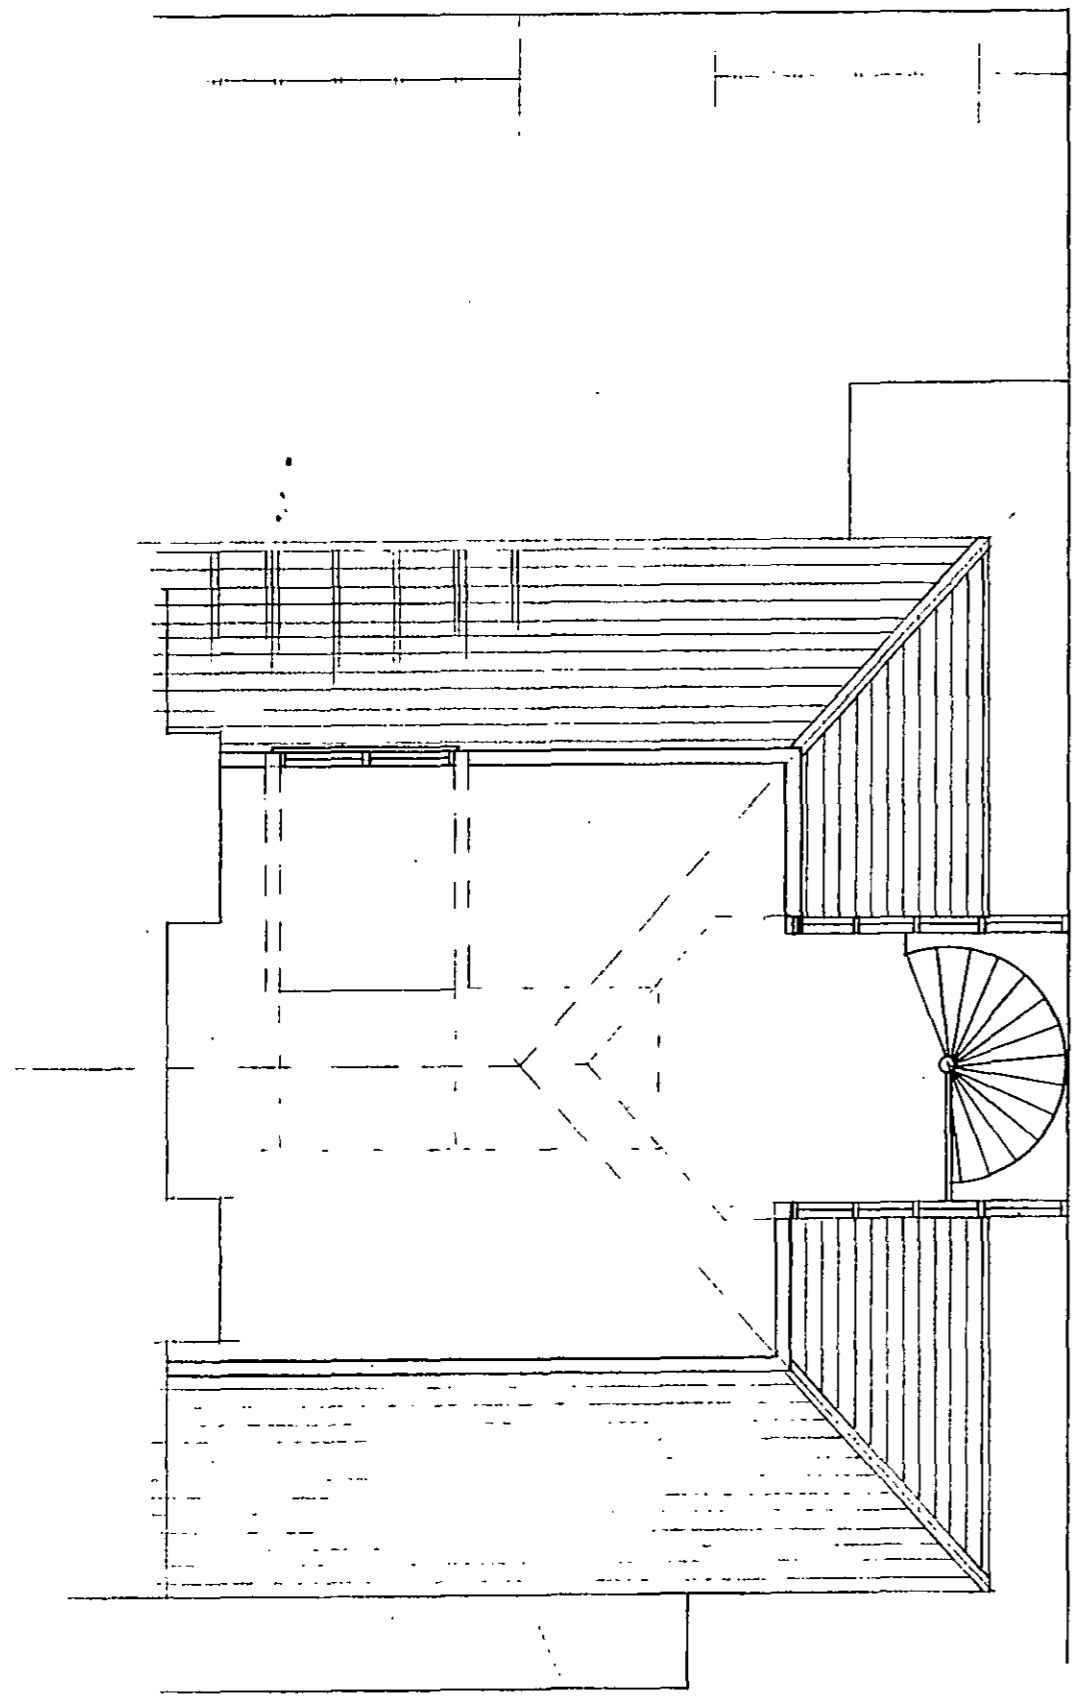


PROPOSED SECOND FLOOR PLAN


P9600704R1

LONDON BOROUGH OF CAMDEN
TOWN AND COUNTRY PLANNING ACTS
24 SEP 1996
PLANS APPROVED
ON BEHALF OF THE COUNCIL

Mr&Mrs Joseph
20 Leighton Place
London NW 5
Loft Conversion
Scale: 1:50
Drawing N° EJ/RC/03

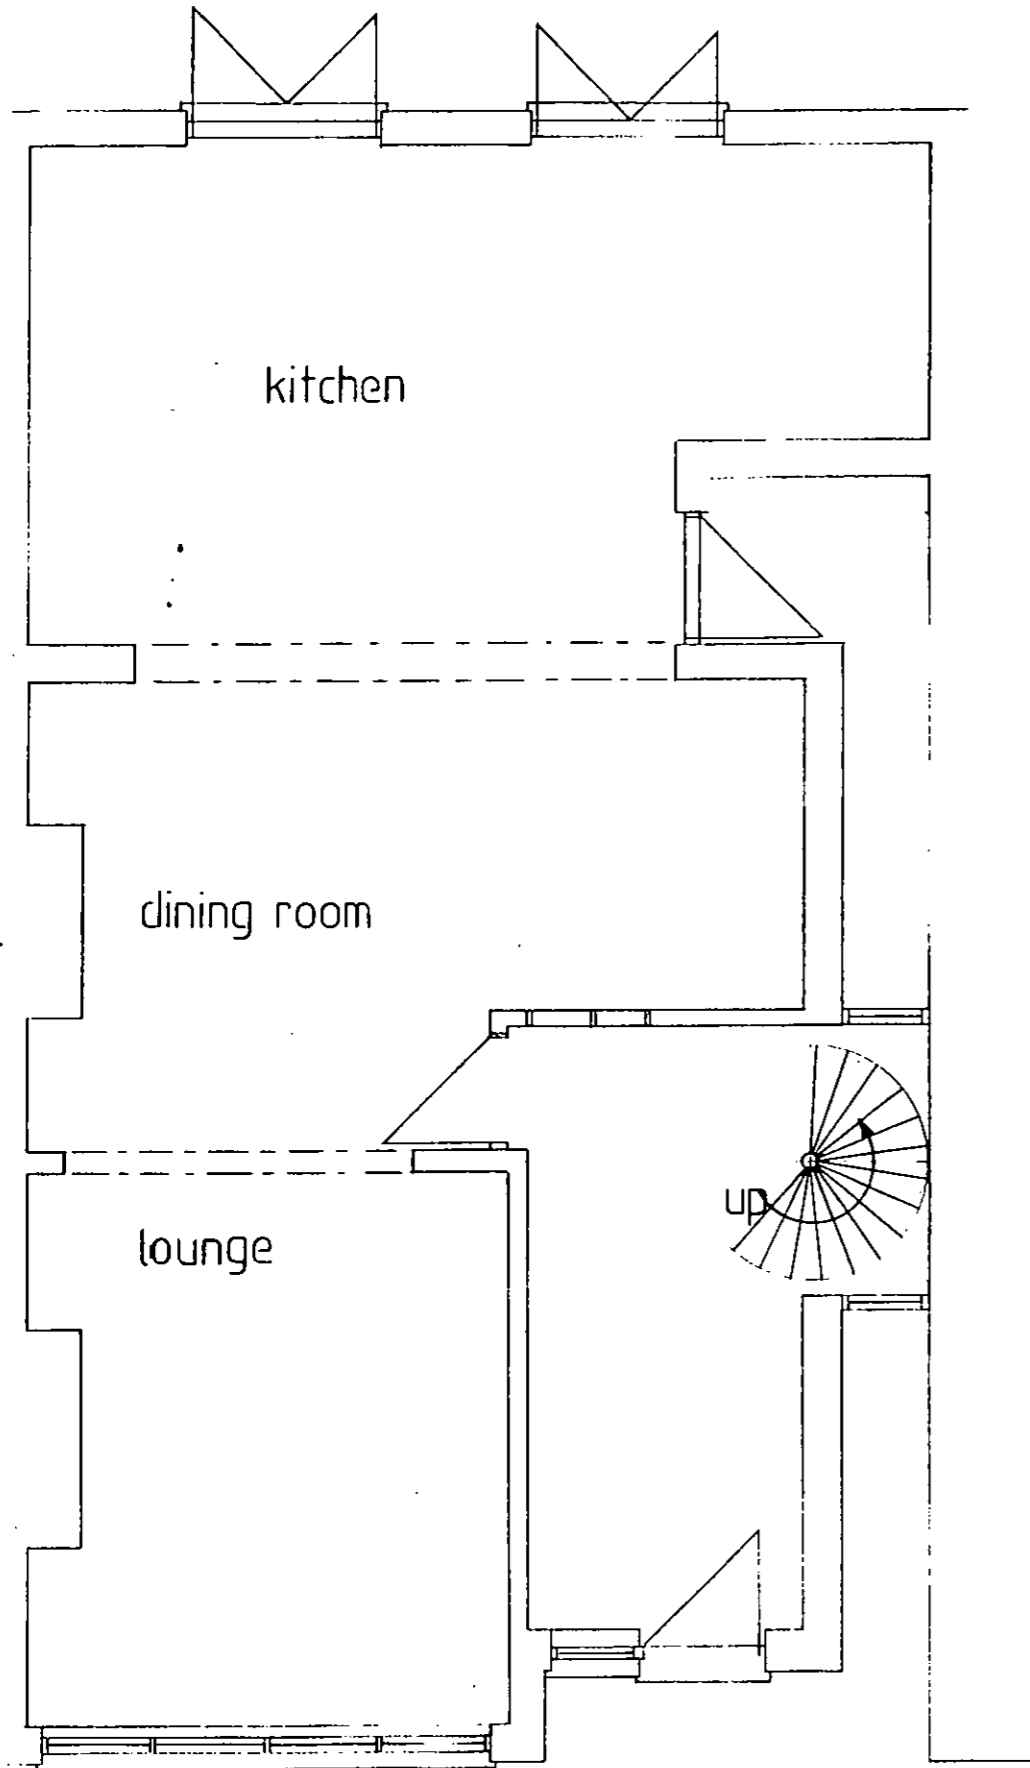

PROPOSED GROUND FLOOR

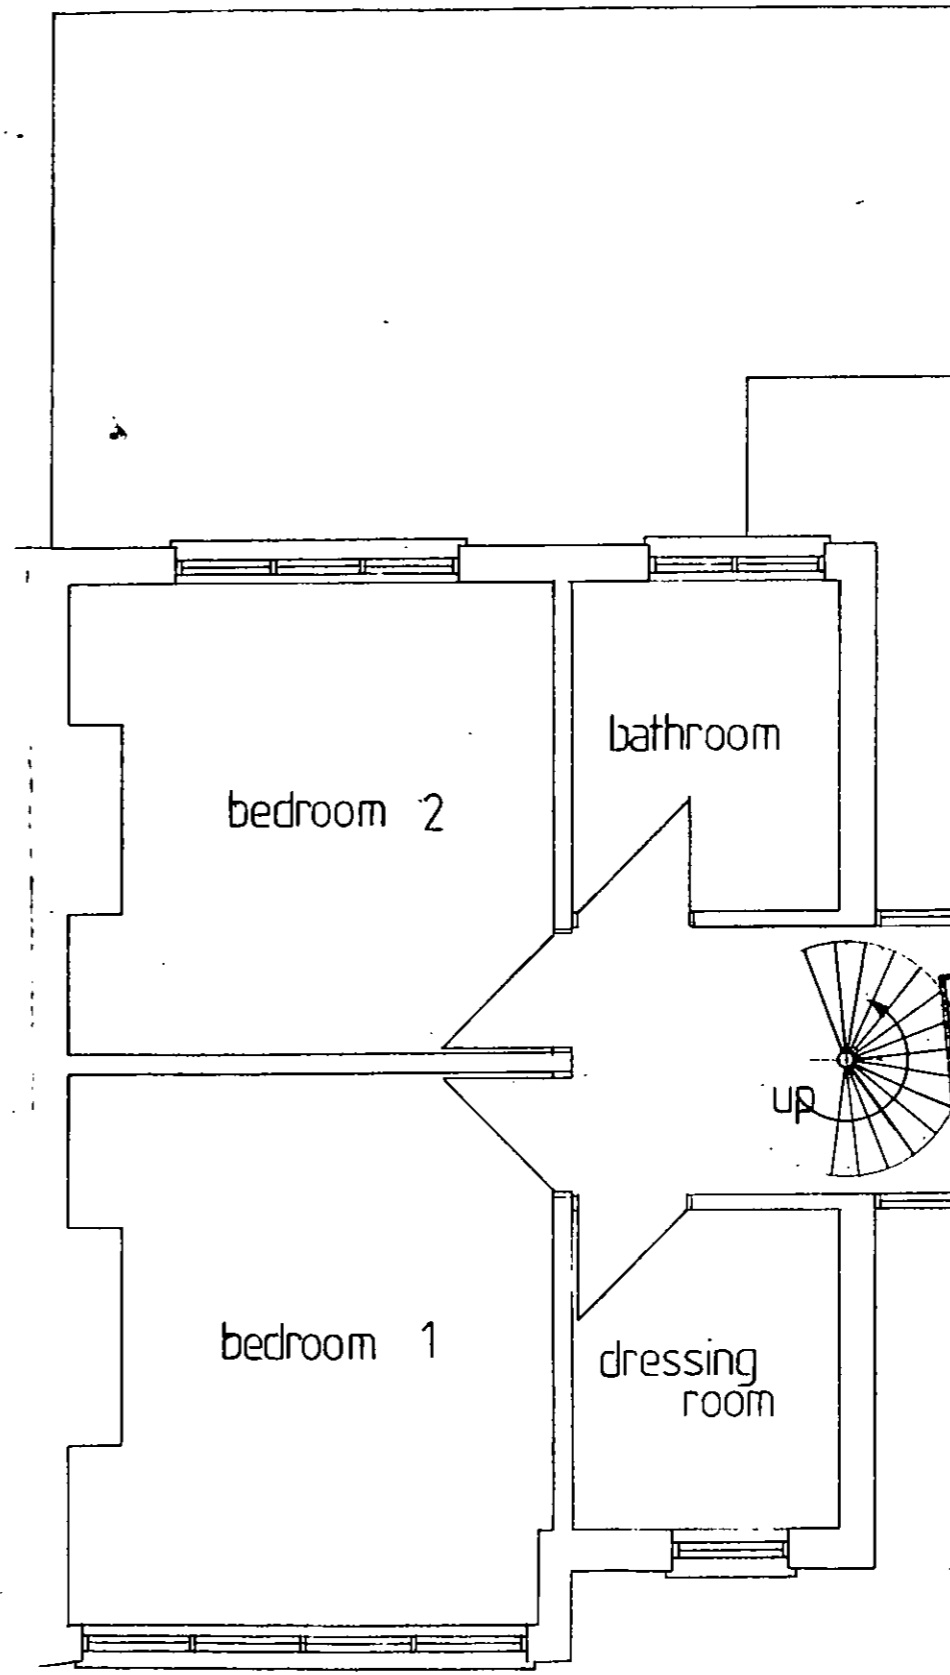


PROPOSED FIRST FLOOR


P9600704R1

LONDON BOROUGH OF CAMDEN
TOWN AND COUNTRY PLANNING ACTS
24 SEP 1996
PLANS APPROVED
ON BEHALF OF THE COUNCIL

Mr & Mrs Joseph
20 Leighton Place
London NW5
Loft Conversion
Scale: 1:50
Drawing N° EJ/RC/02

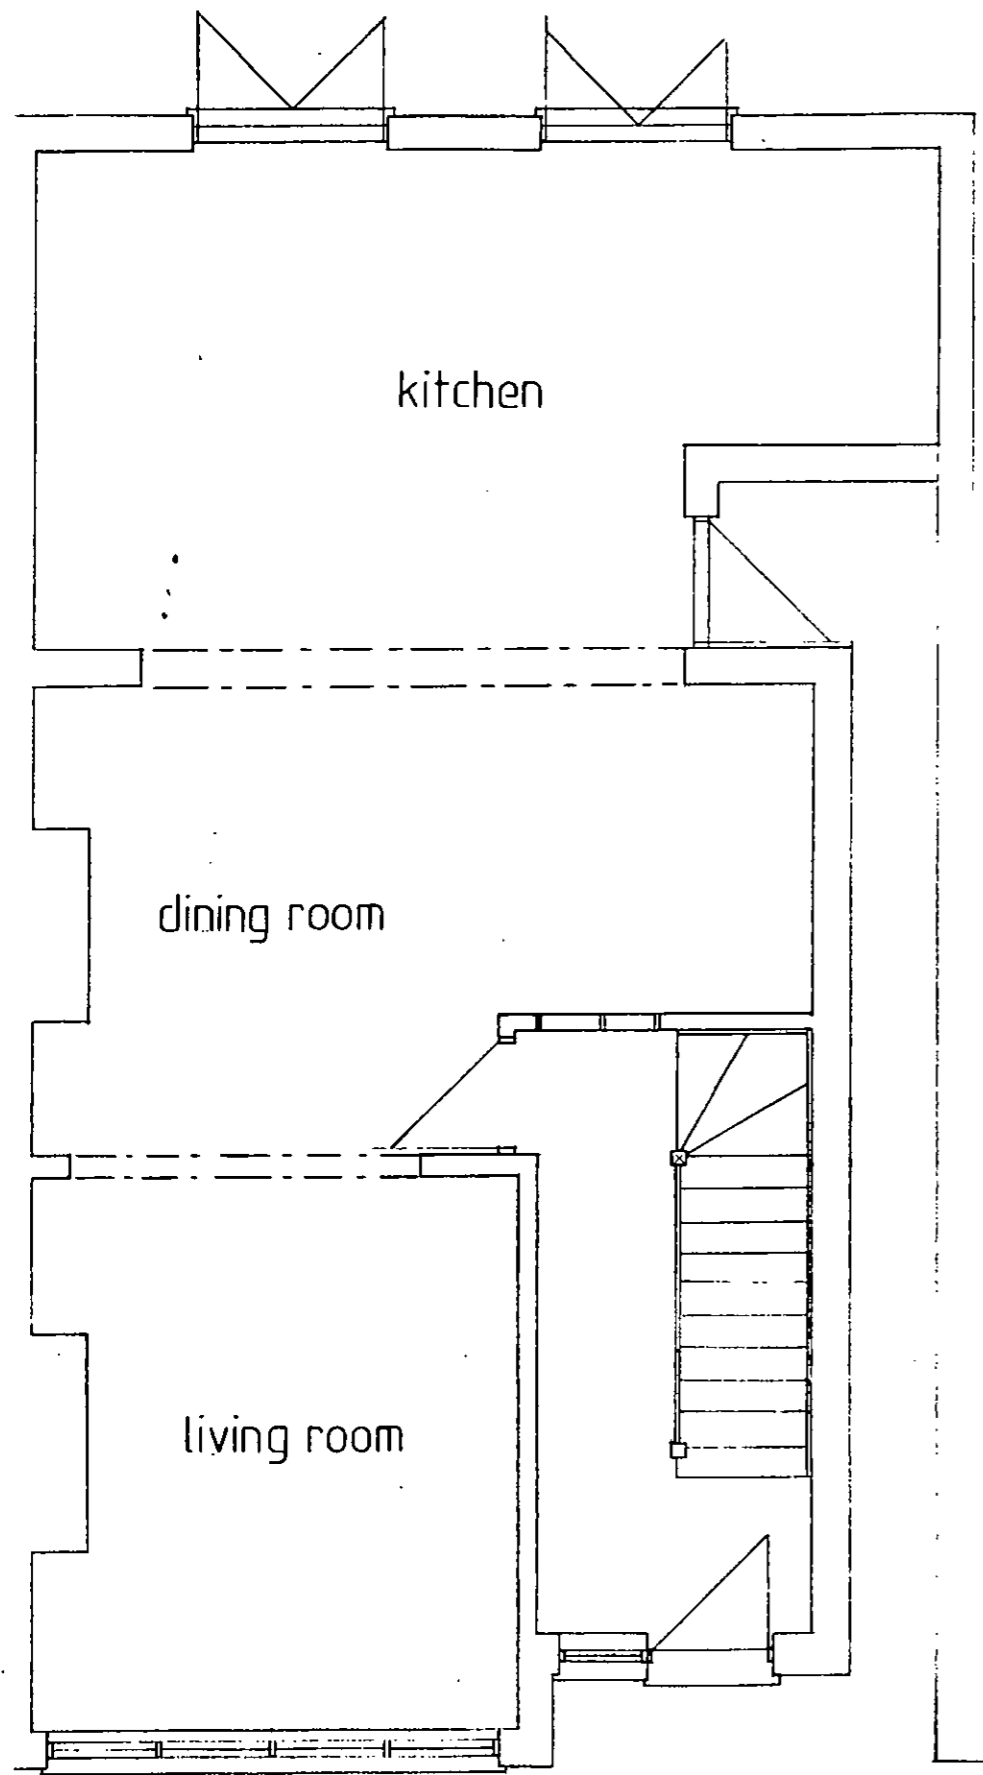

EXISTING GROUND

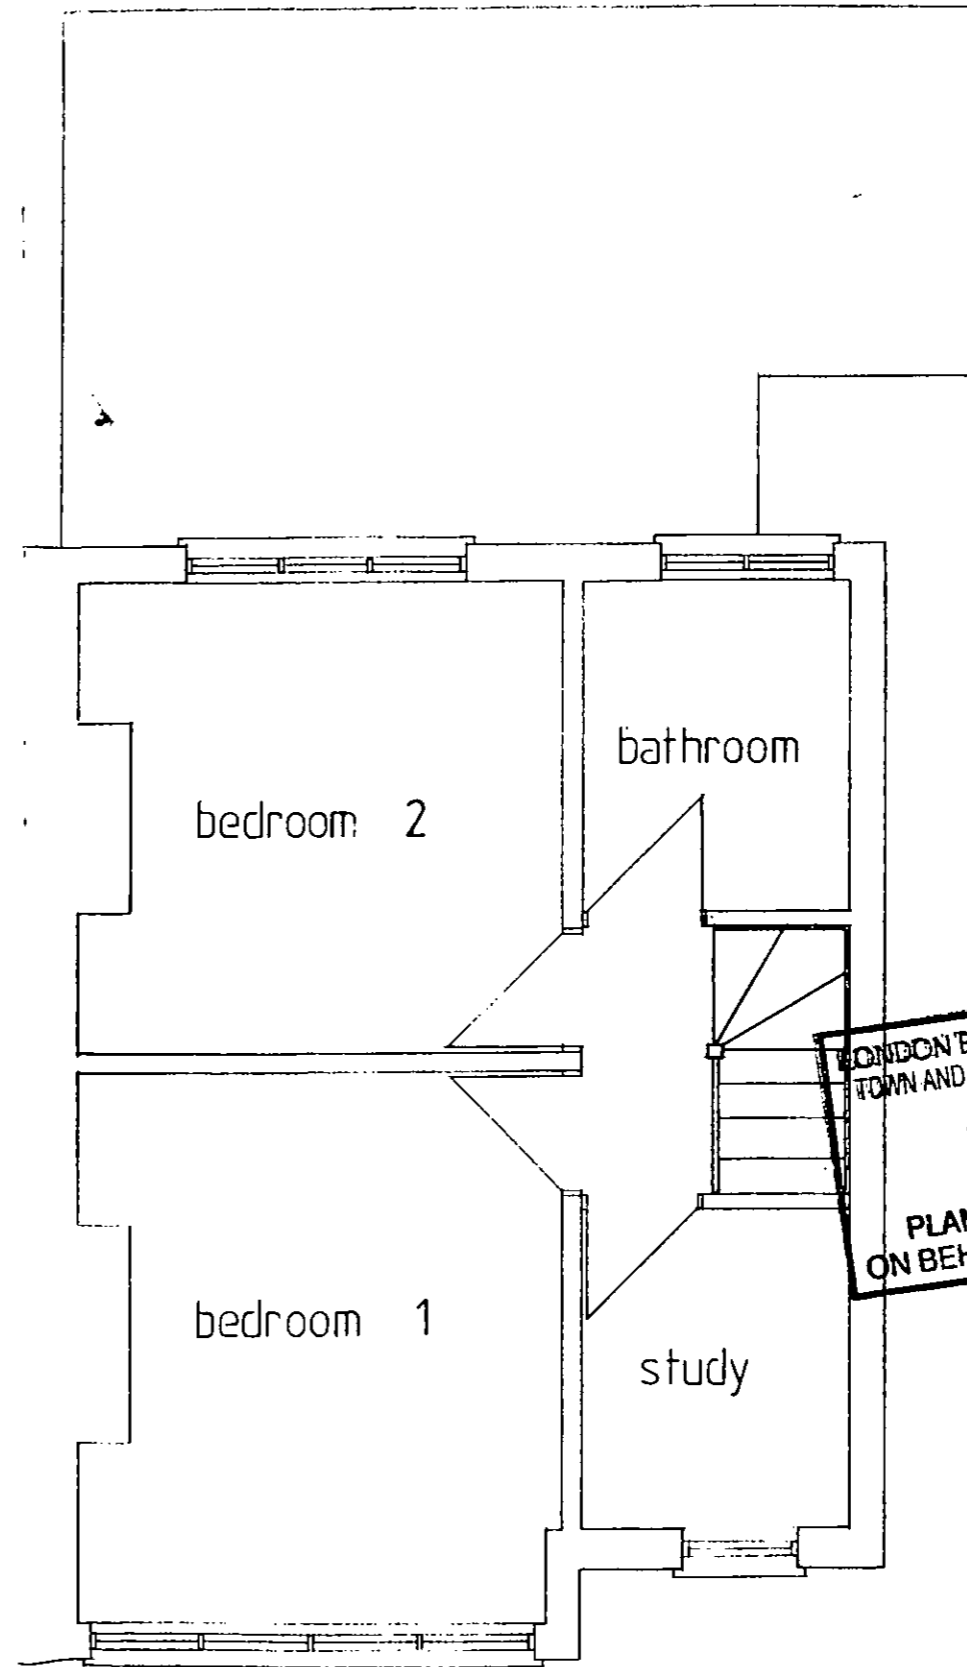


EXISTING FIRST FLOOR

P9600704R1

LONDON BOROUGH OF CAMDEN
TOWN AND COUNTRY PLANNING ACTS
24 SEP 1996
PLANS APPROVED
ON BEHALF OF THE COUNCIL

Mr & Mrs Joseph
20 Leighton Place
London NW5
Loft Conversion
Scale: 1:50
Drawing N° EJ/RC/01

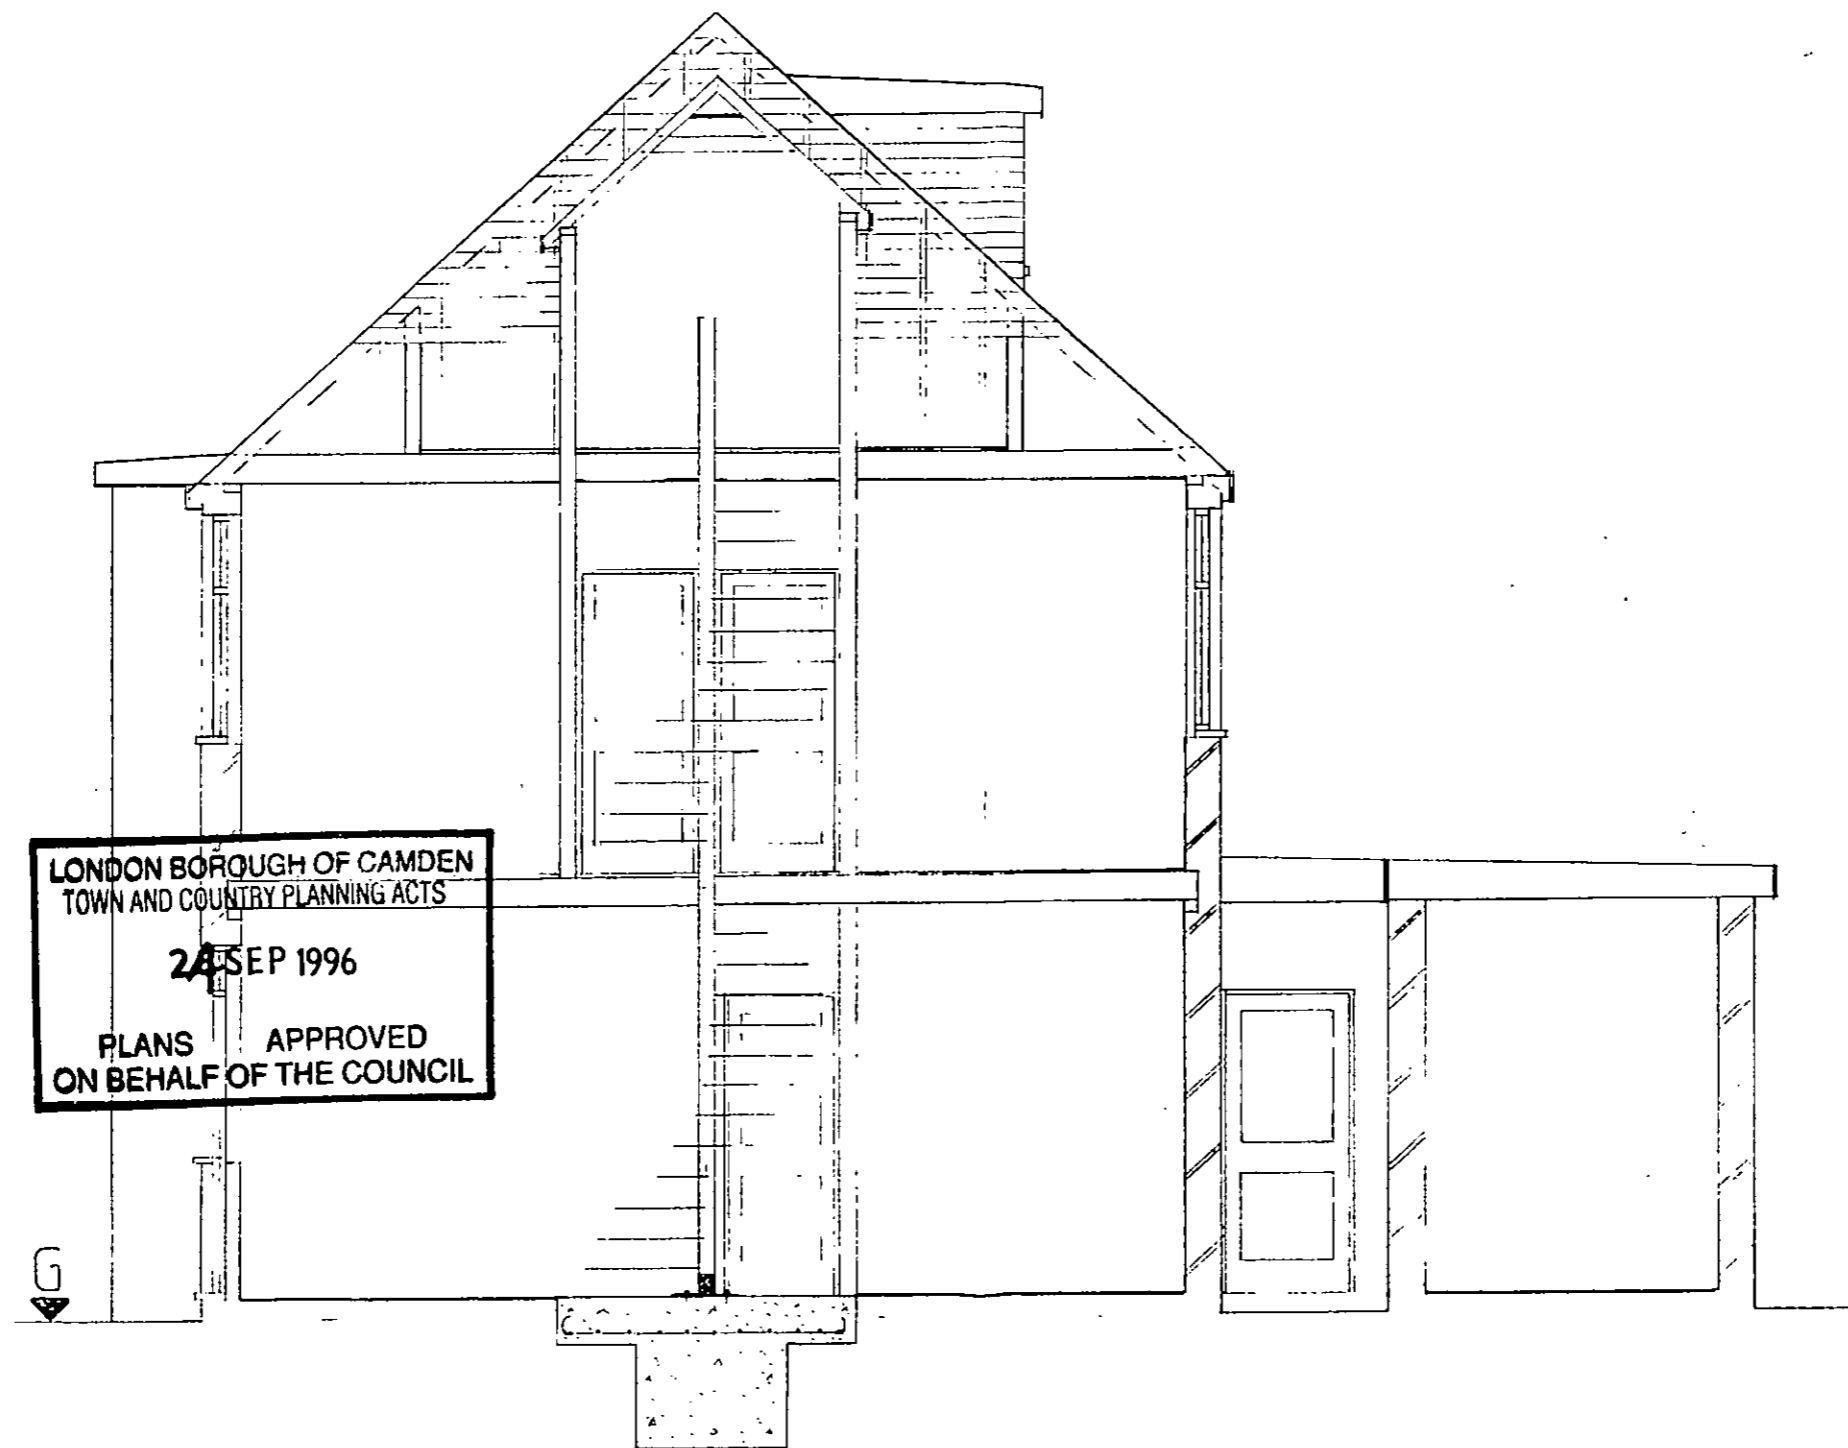

SECTION B : B

P9600704R1

LONDON BOROUGH OF CAMDEN
TOWN AND COUNTRY PLANNING ACTS
24 SEP 1996
PLANS APPROVED
ON BEHALF OF THE COUNCIL

LONDON BOROUGH OF CAMDEN
TOWN AND COUNTRY PLANNING ACTS
24 SEP 1996
PLANS APPROVED
ON BEHALF OF THE COUNCIL

Mr & Mrs Joseph
20 Leighton Place
London NW5

Loft Conversion

Scale: 1:50

Drawing N°EJ/RC/04