



---

# LONDON BOROUGH OF CAMDEN

## SITE PLAN




(outlined in black)

Address

169 West End Lane.

Scale 1:1250

---

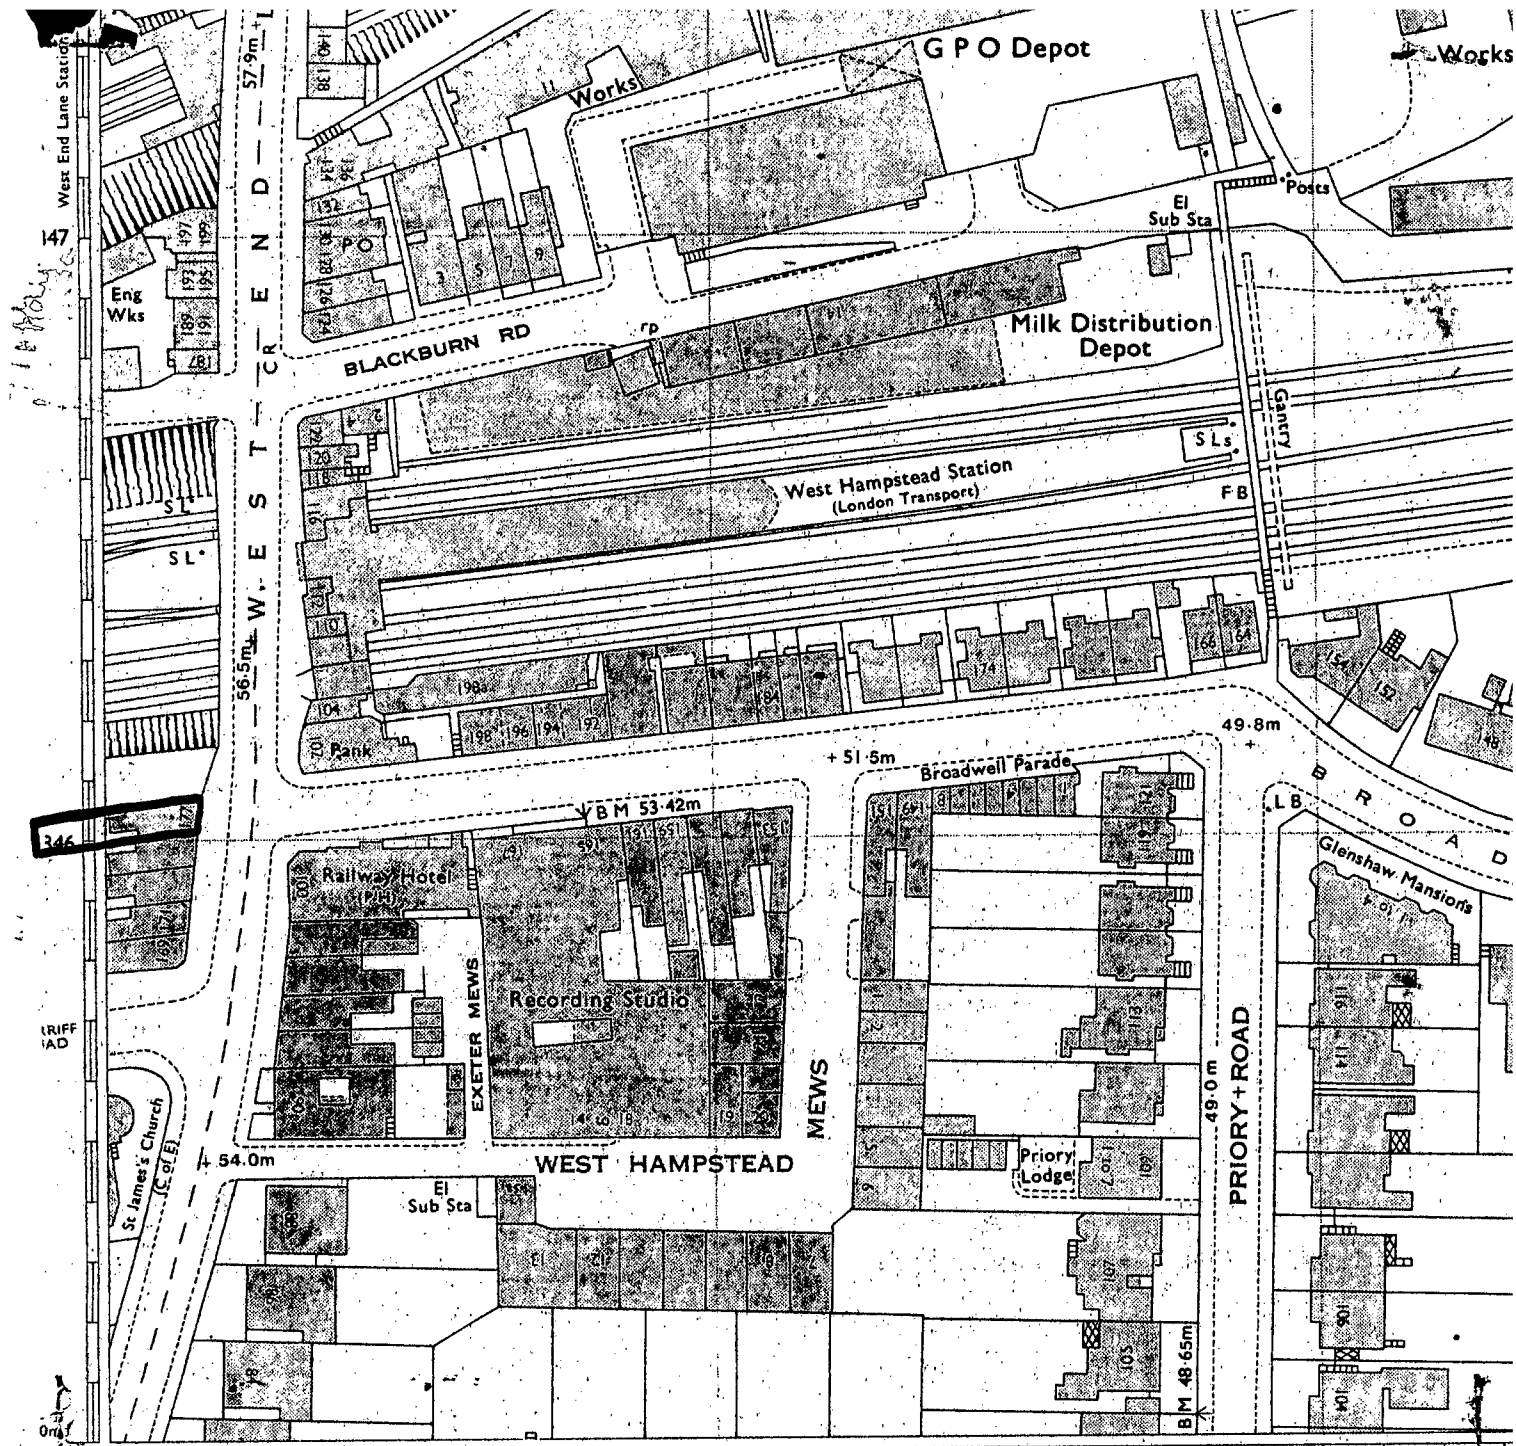

147  
*147*

346

TRIFF  
 IAD

On

West End Lane Station  
 57.9m  
 CR  
 140  
 138  
 137  
 WEST  
 CR  
 56.5m  
 W.

54.0m

54.0m

54.0m

BLACKBURN RD

51.5m

54.0m

54.0m

54.0m

57.9m

51.5m

54.0m

54.0m

54.0m

57.9m

51.5m

54.0m

54.0m

54.0m

 

**London Borough of Camden**  
**Town and Country Planning Act 1971 (sections 36 & 37)**  
**APPLICATION DATED .....**

Premises

Verged RED above

177, West End Lane.

Scale

1 : 1250



North

© Crown Copyright