



SIDE ELEVATION OF REAR EXTENSION

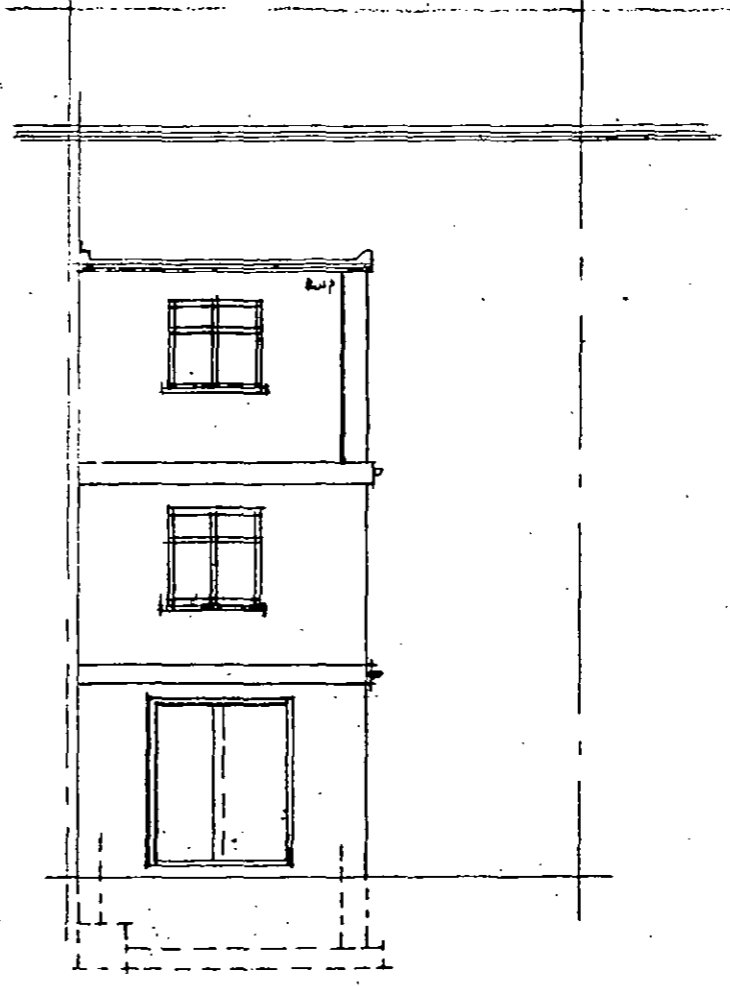

BACK ELEVATION OF REAR EXTENSION

- NOTES:
- WALLS TO MATCH EXISTING
 - ROOFS TO BE 3-PLY FELT WITH WHITE SPAE FINISH.

TP 8804056 R1

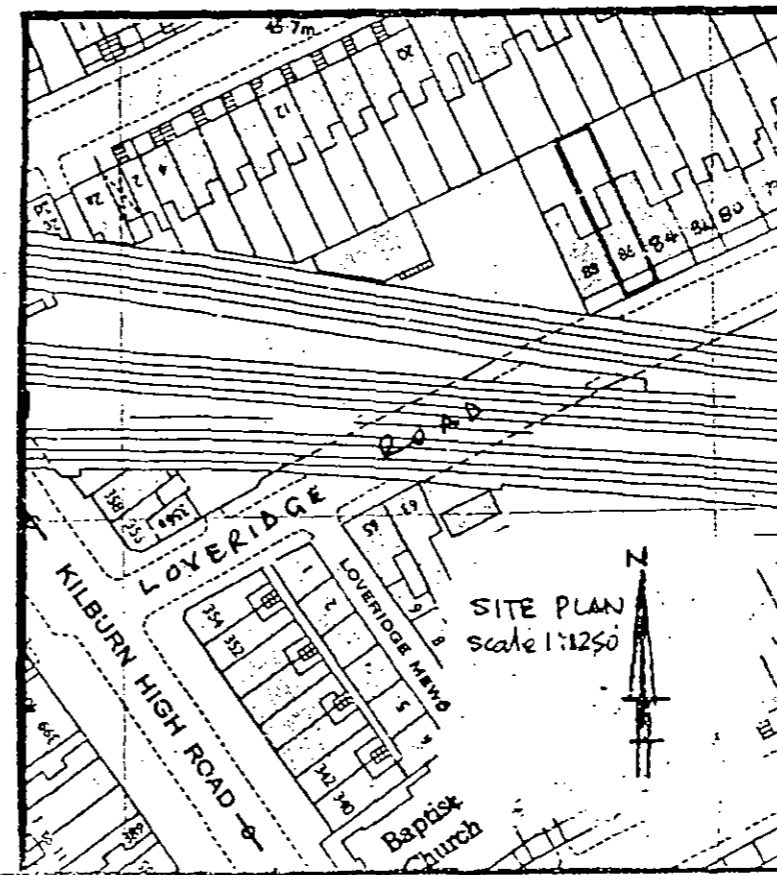


A	AMENDMENT TO ELEVATIONS	09/09/04	
	REVISION	DATE	BY
CLIENT / SITE:		DRAWN BY:	
A. D. KHAN ESQ. 86, LOVERIDGE ROAD, LONDON N.W.6.		DATE: 7.6.1988	
DETAILS:		SCALE:	
PROPOSED CONVERSION INTO FLATS REAR ELEVATIONS.		1/8" to 1/4"	
		DWG. NO.:	
		1133/00/10	

01-427-2547

DAVID DAVIS ARCHITECTS
INCORPORATED BUILDING SURVEYOR
DESIGN CONSULTANT

1133/00/10

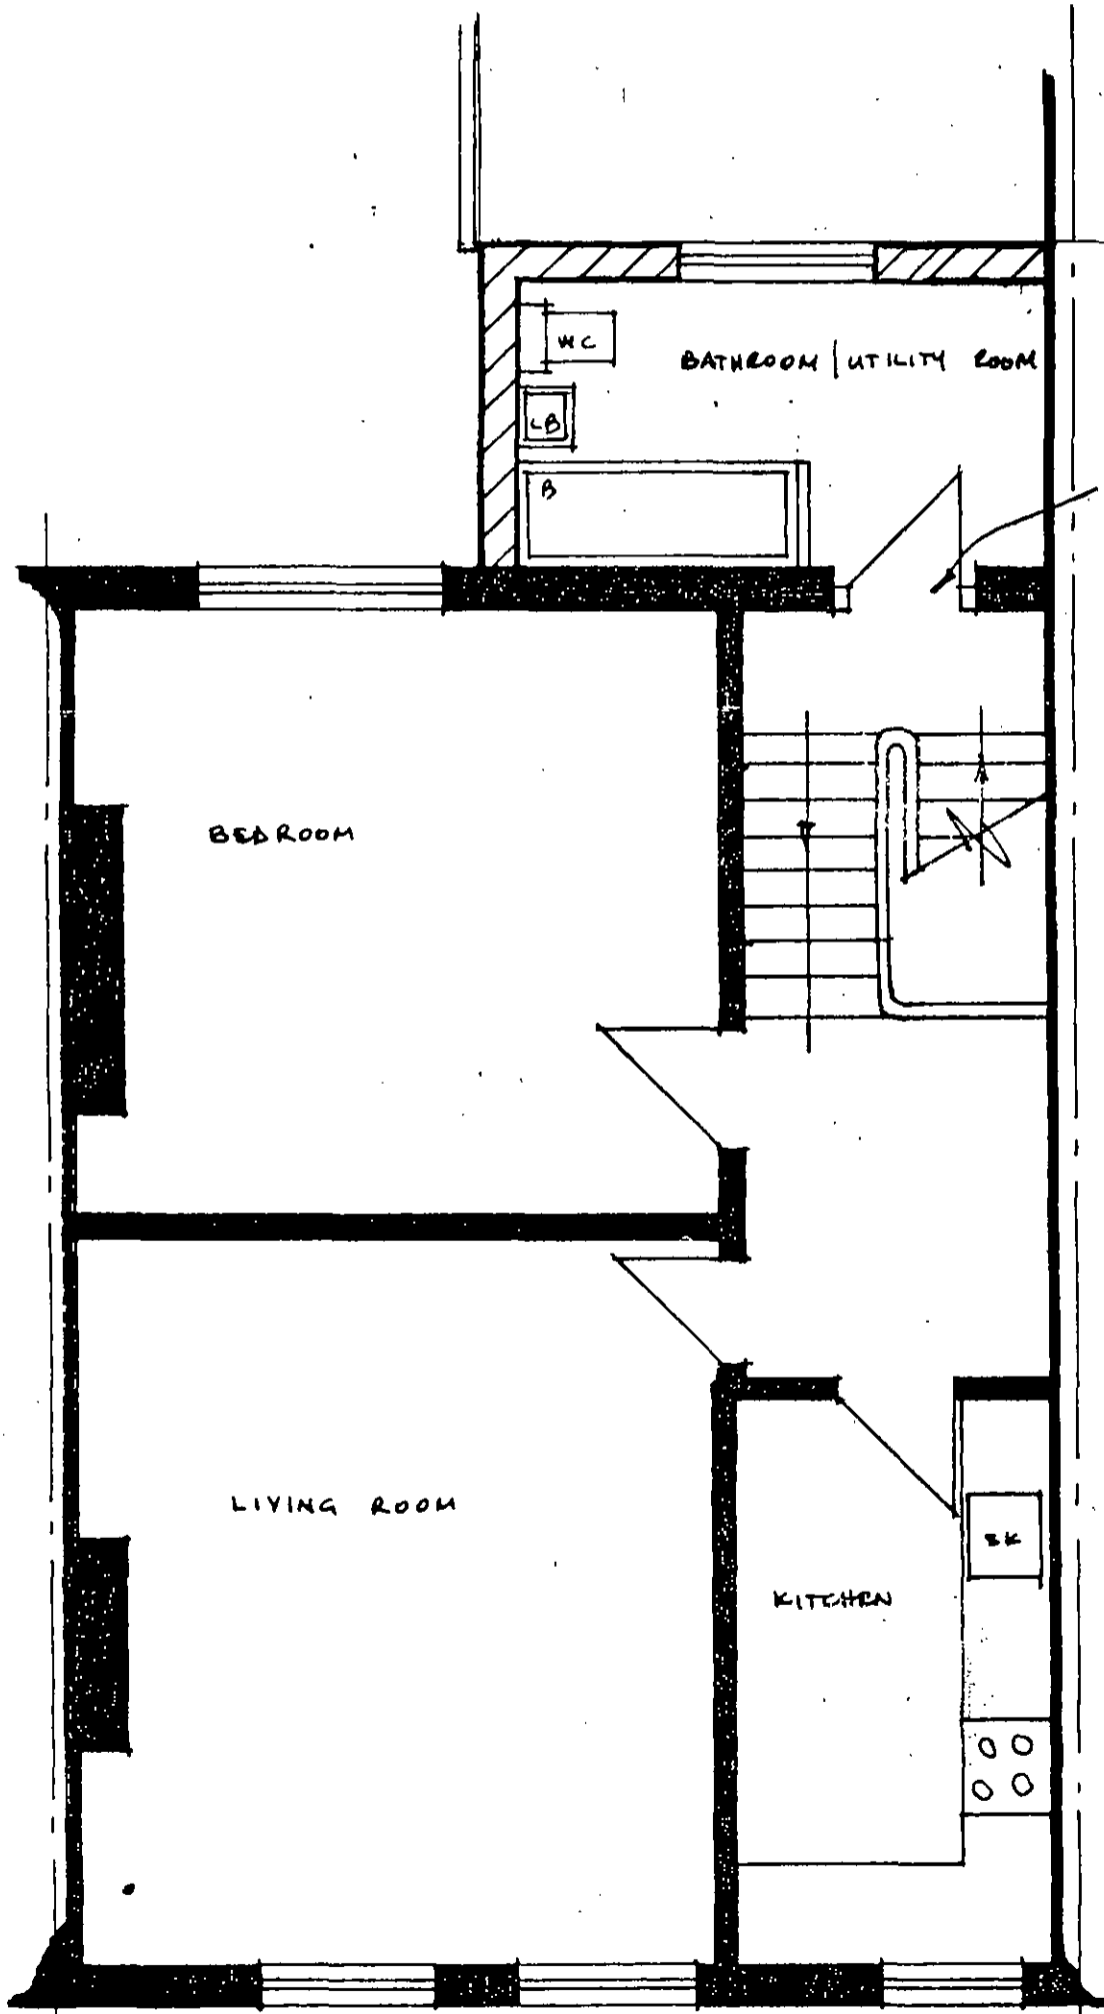

REPLACE EX. WINDOW WITH DOOR.

JP 8804056 R1

A	AMENDMENT TO BACK WALL OF UTILITY ROOM	12/10/88	J.
INDEX	REVISION	DATE	BY
CLIENT & SITE A. D. KHAN ESQ. 86, LOVERIDGE ROAD LONDON N.W.6		DWG. BY: J. DATE: 1.5.88	
DETAIL PROPOSED SELF-CONTAINED FLAT. SECOND FLOOR PLAN.		SCALE: 1/4" TO 1'-0" DWG. NOS 1133/88/9	

01-427-2641

DAVID DAVIS FRIBS
INCORPORATED BUILDING SURVEYOR
DESIGN CONSULTANT
7 MANORIAL
HATFIELD Herts HA5 1JN

1133/88/9