

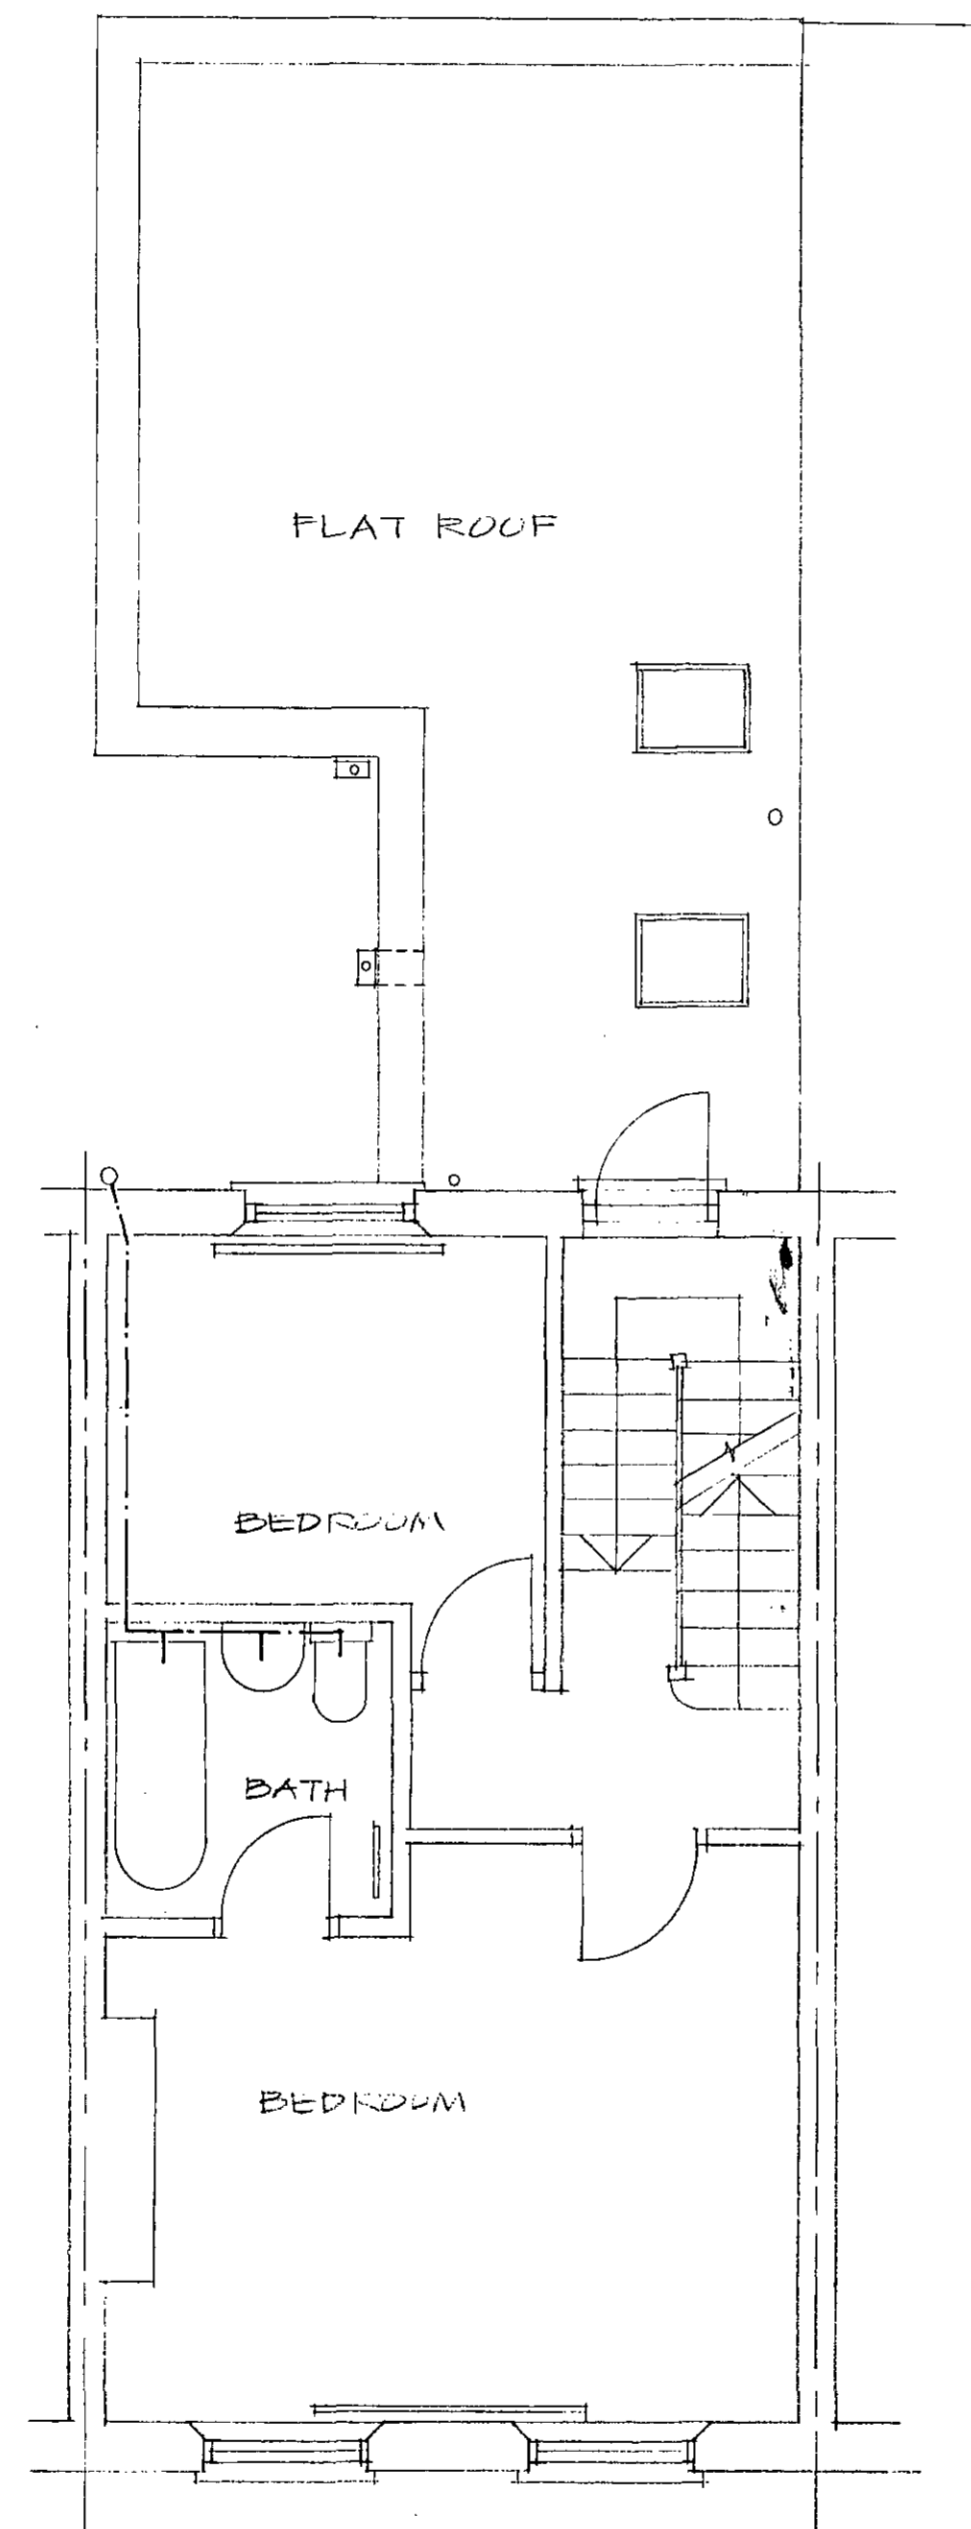


GROUND FLOOR PLAN


← ASCHAM STREET →

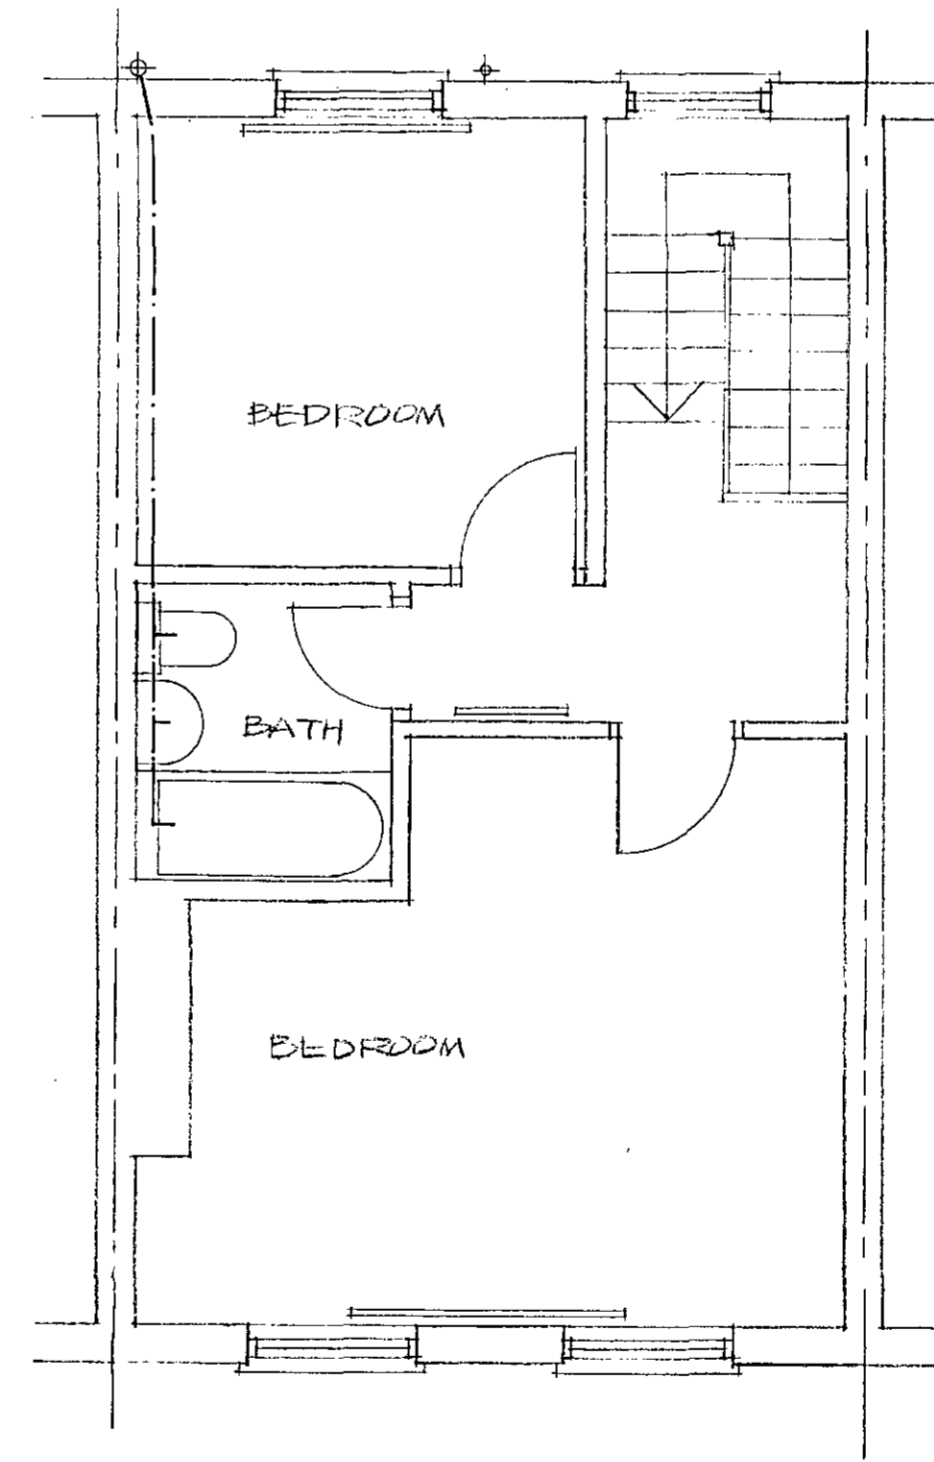

FIRST FLOOR PLAN

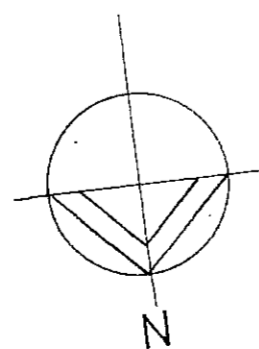

SECOND FLOOR PLAN

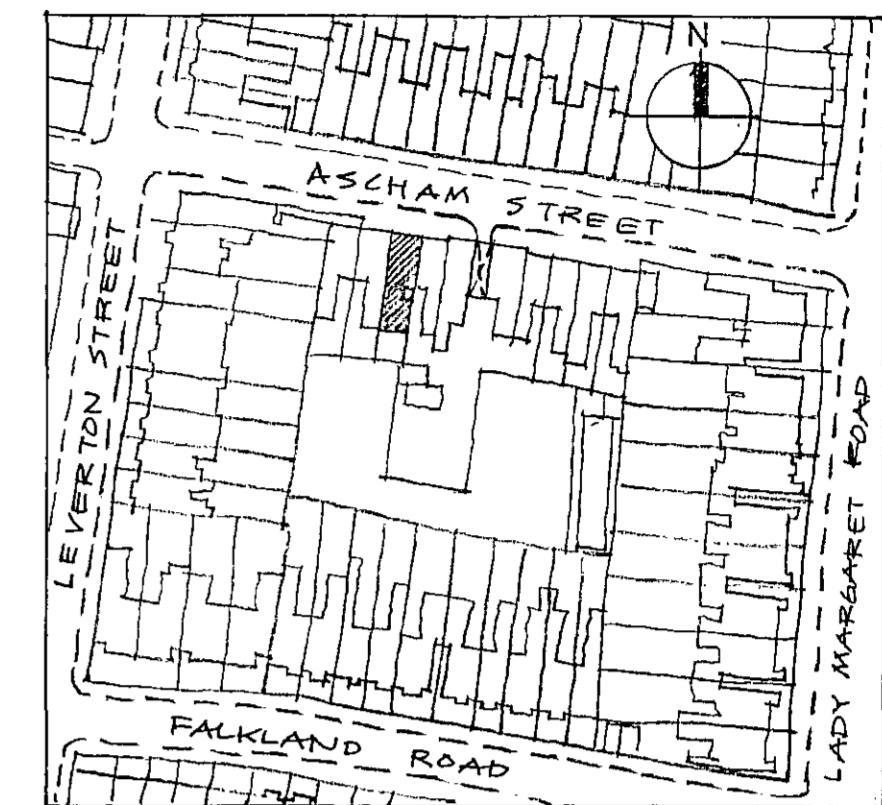

1:1250 BLOCK PLAN



REAR ELEVATION

Case Copy
 LONDON BOROUGH OF CAMDEN
 TOWN AND COUNTRY PLANNING ACTS
 22 AUG 1990
 APPROVED
 PLANS NOT APPROVED
 ON BEHALF OF THE COUNCIL

1003178

LONDON BOROUGH OF CAMDEN
 PLANNING AND TRANSPORT
 DEPARTMENT
 -6 APR 1990
 RECEIVED

ASSI·PETRIDES·ARCHITECTS
 6 BELITHA VILLAS LONDON N1 1PD • TEL: 01 700 5383
 job 6 ASCHAM STREET, LONDON NW5
 title PLANS AS EXISTING
 date Mar 90 scale 1:50 drg no KDS/60 rev