



Notes

All dimensions and levels to be checked on site by contractor prior to preparation of shop drawings and commencement of work on site.



Dimensions must not be scaled from this drawing.
This drawing is to be read in conjunction with all relevant consultant's and/or specialist's drawings/documents and any discrepancies or variations are to be notified before the affected work commences.

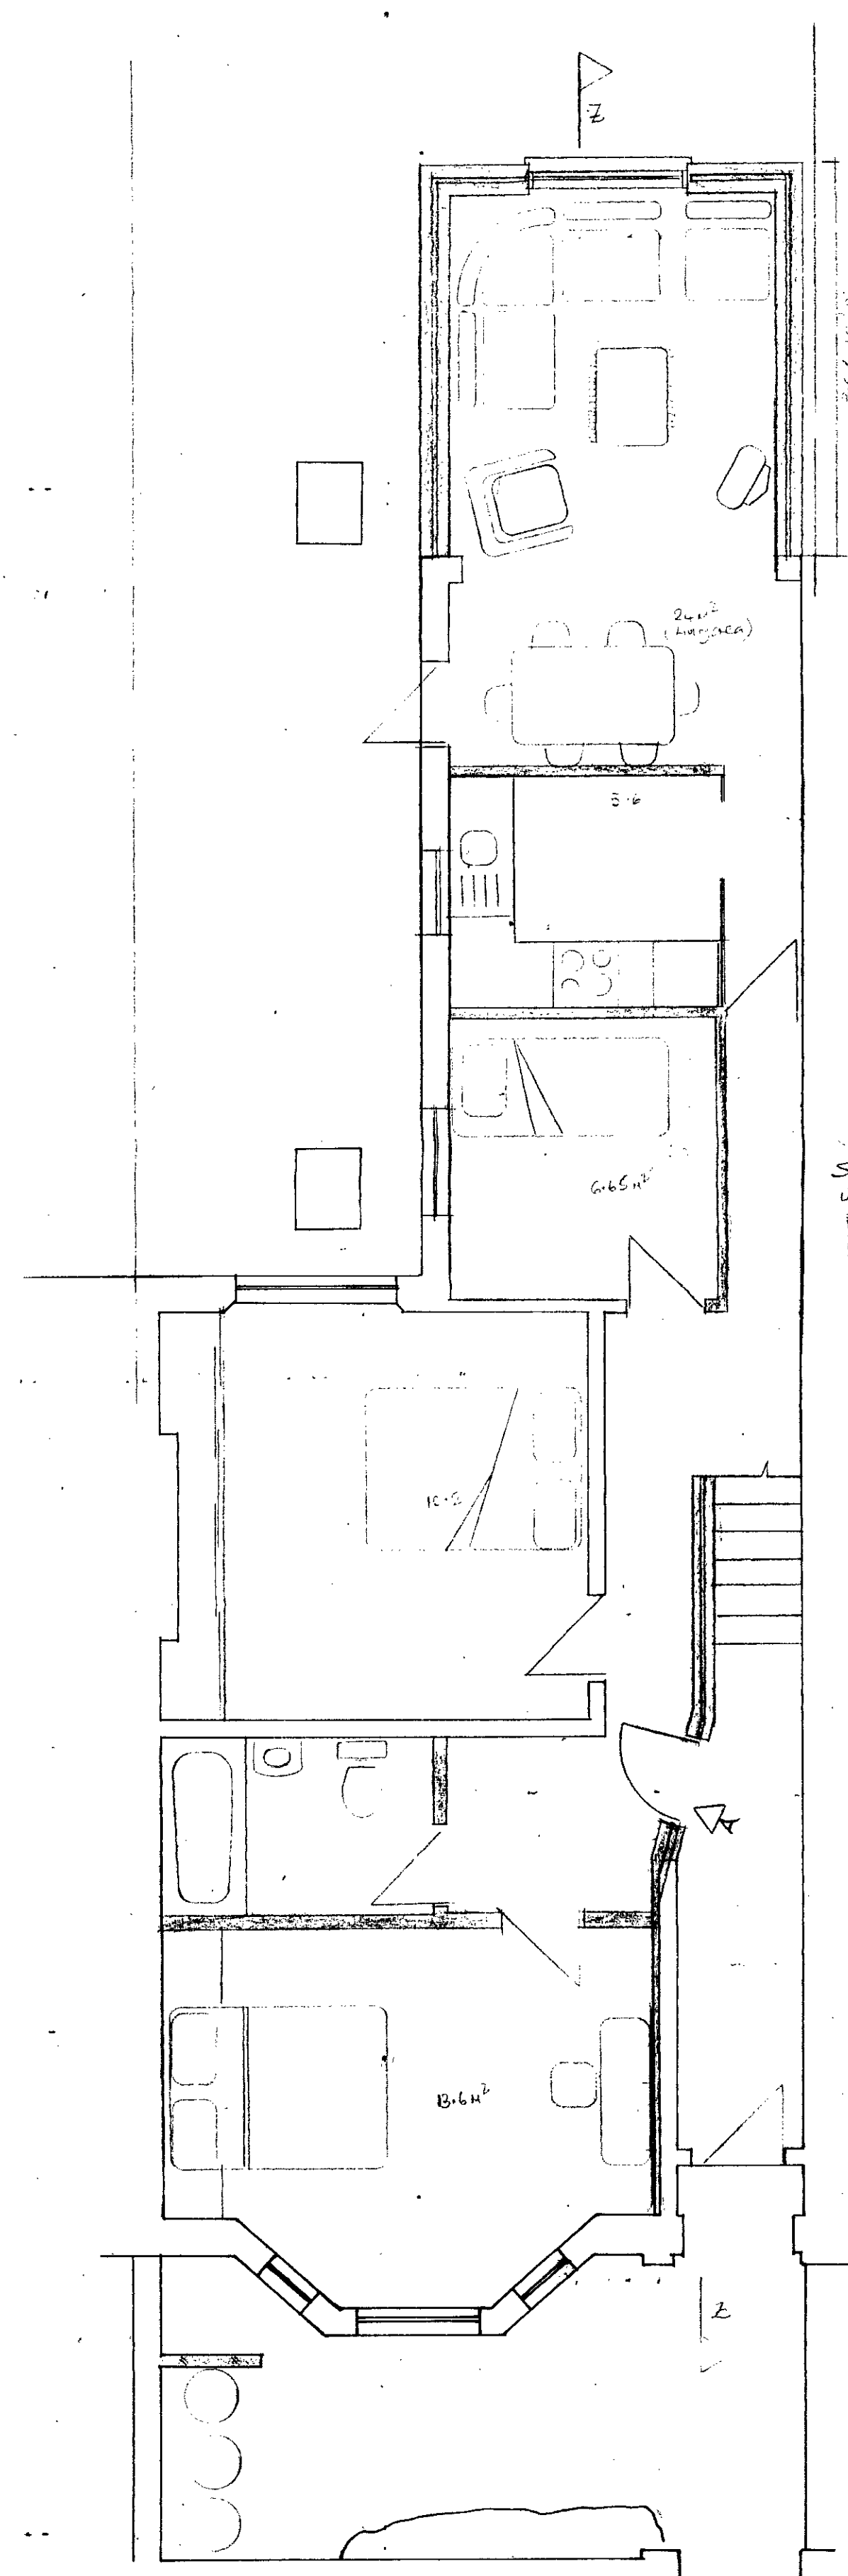



G.F. PLAN

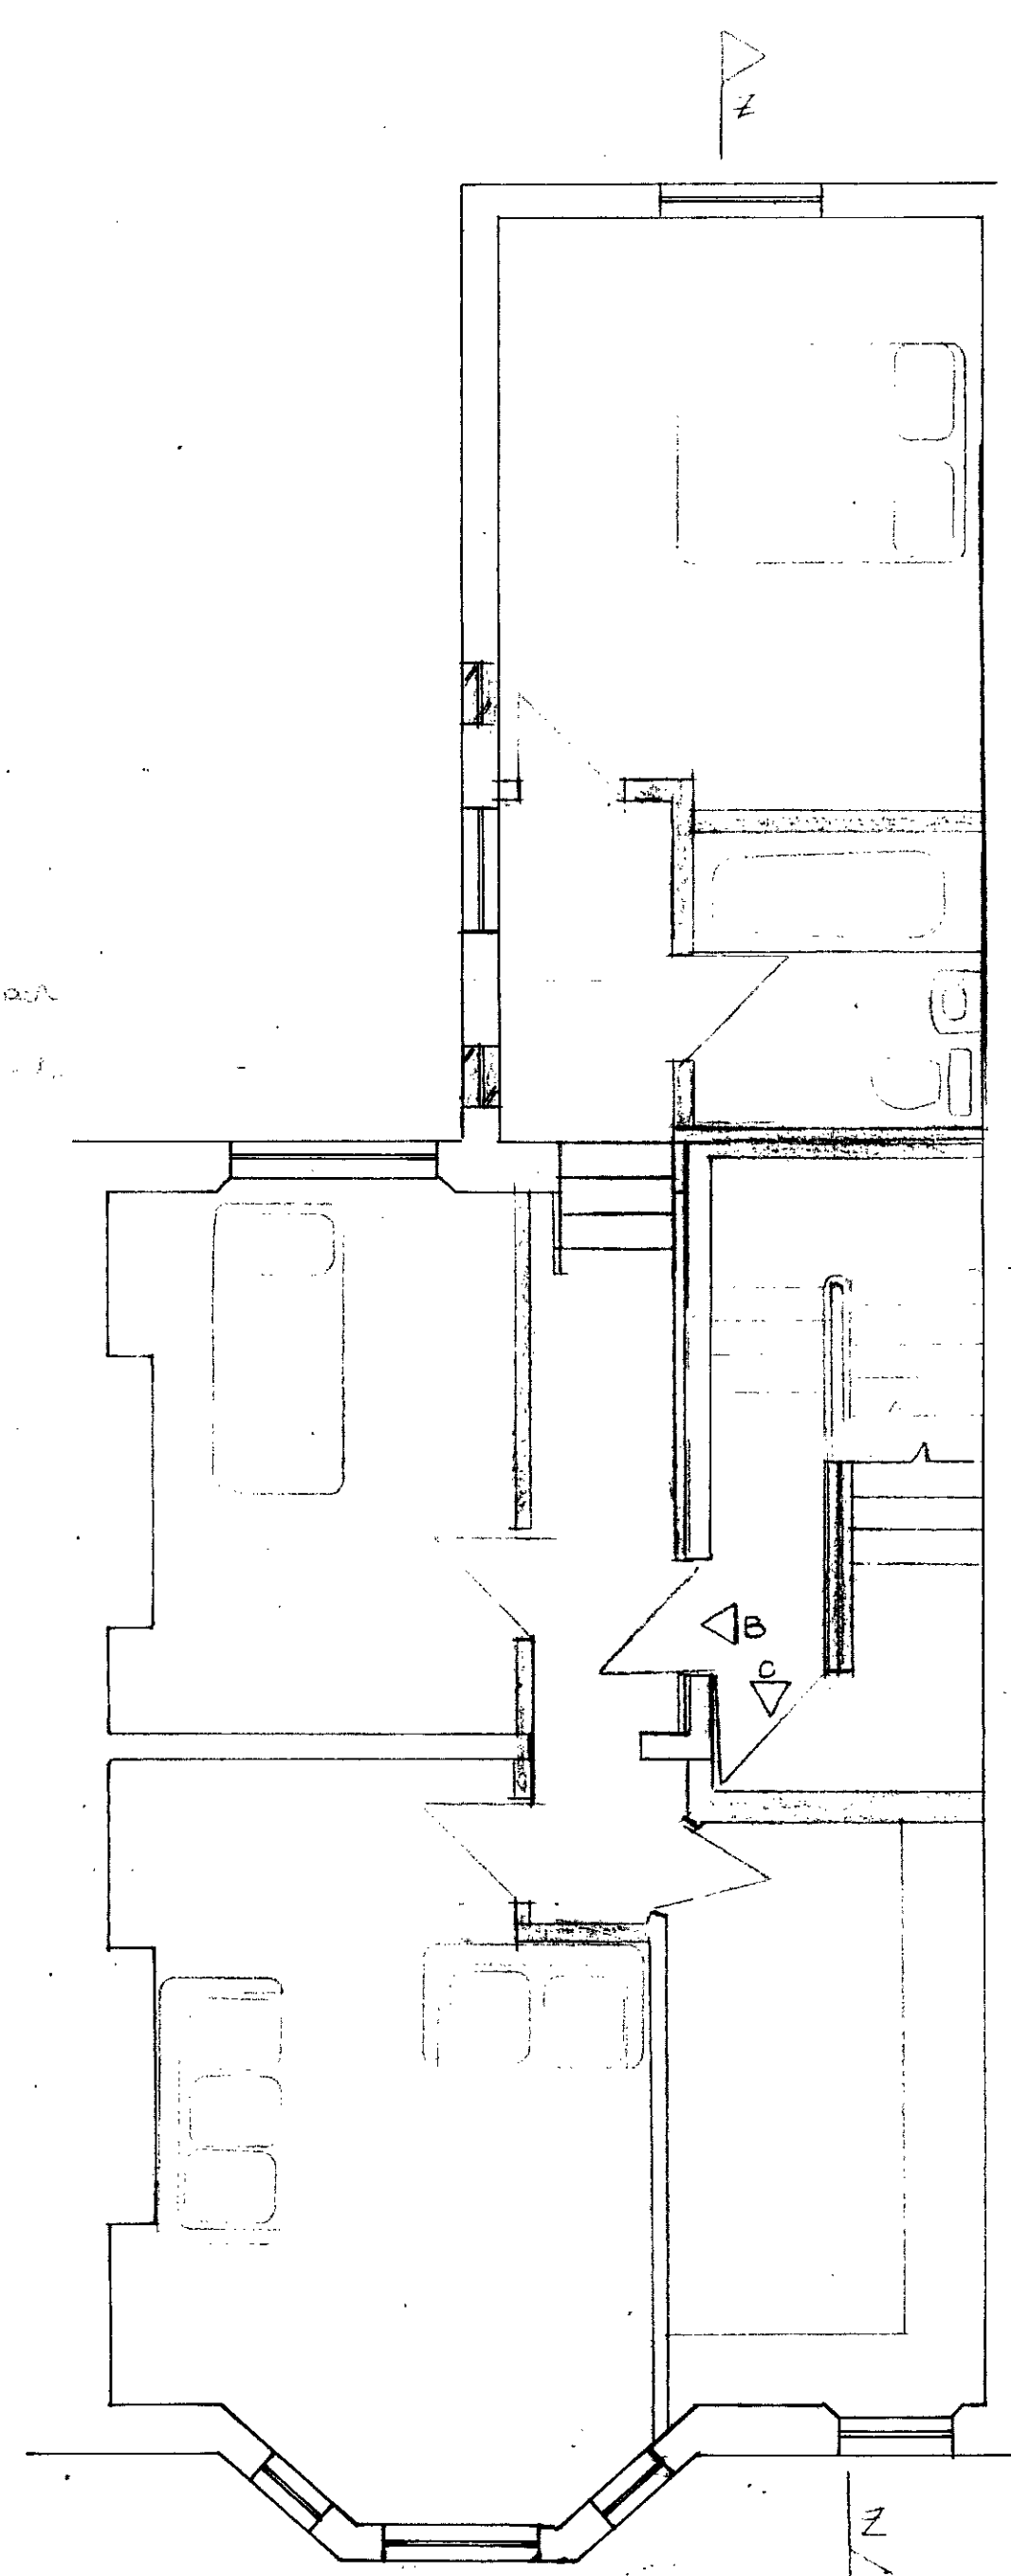

F.F. PLAN

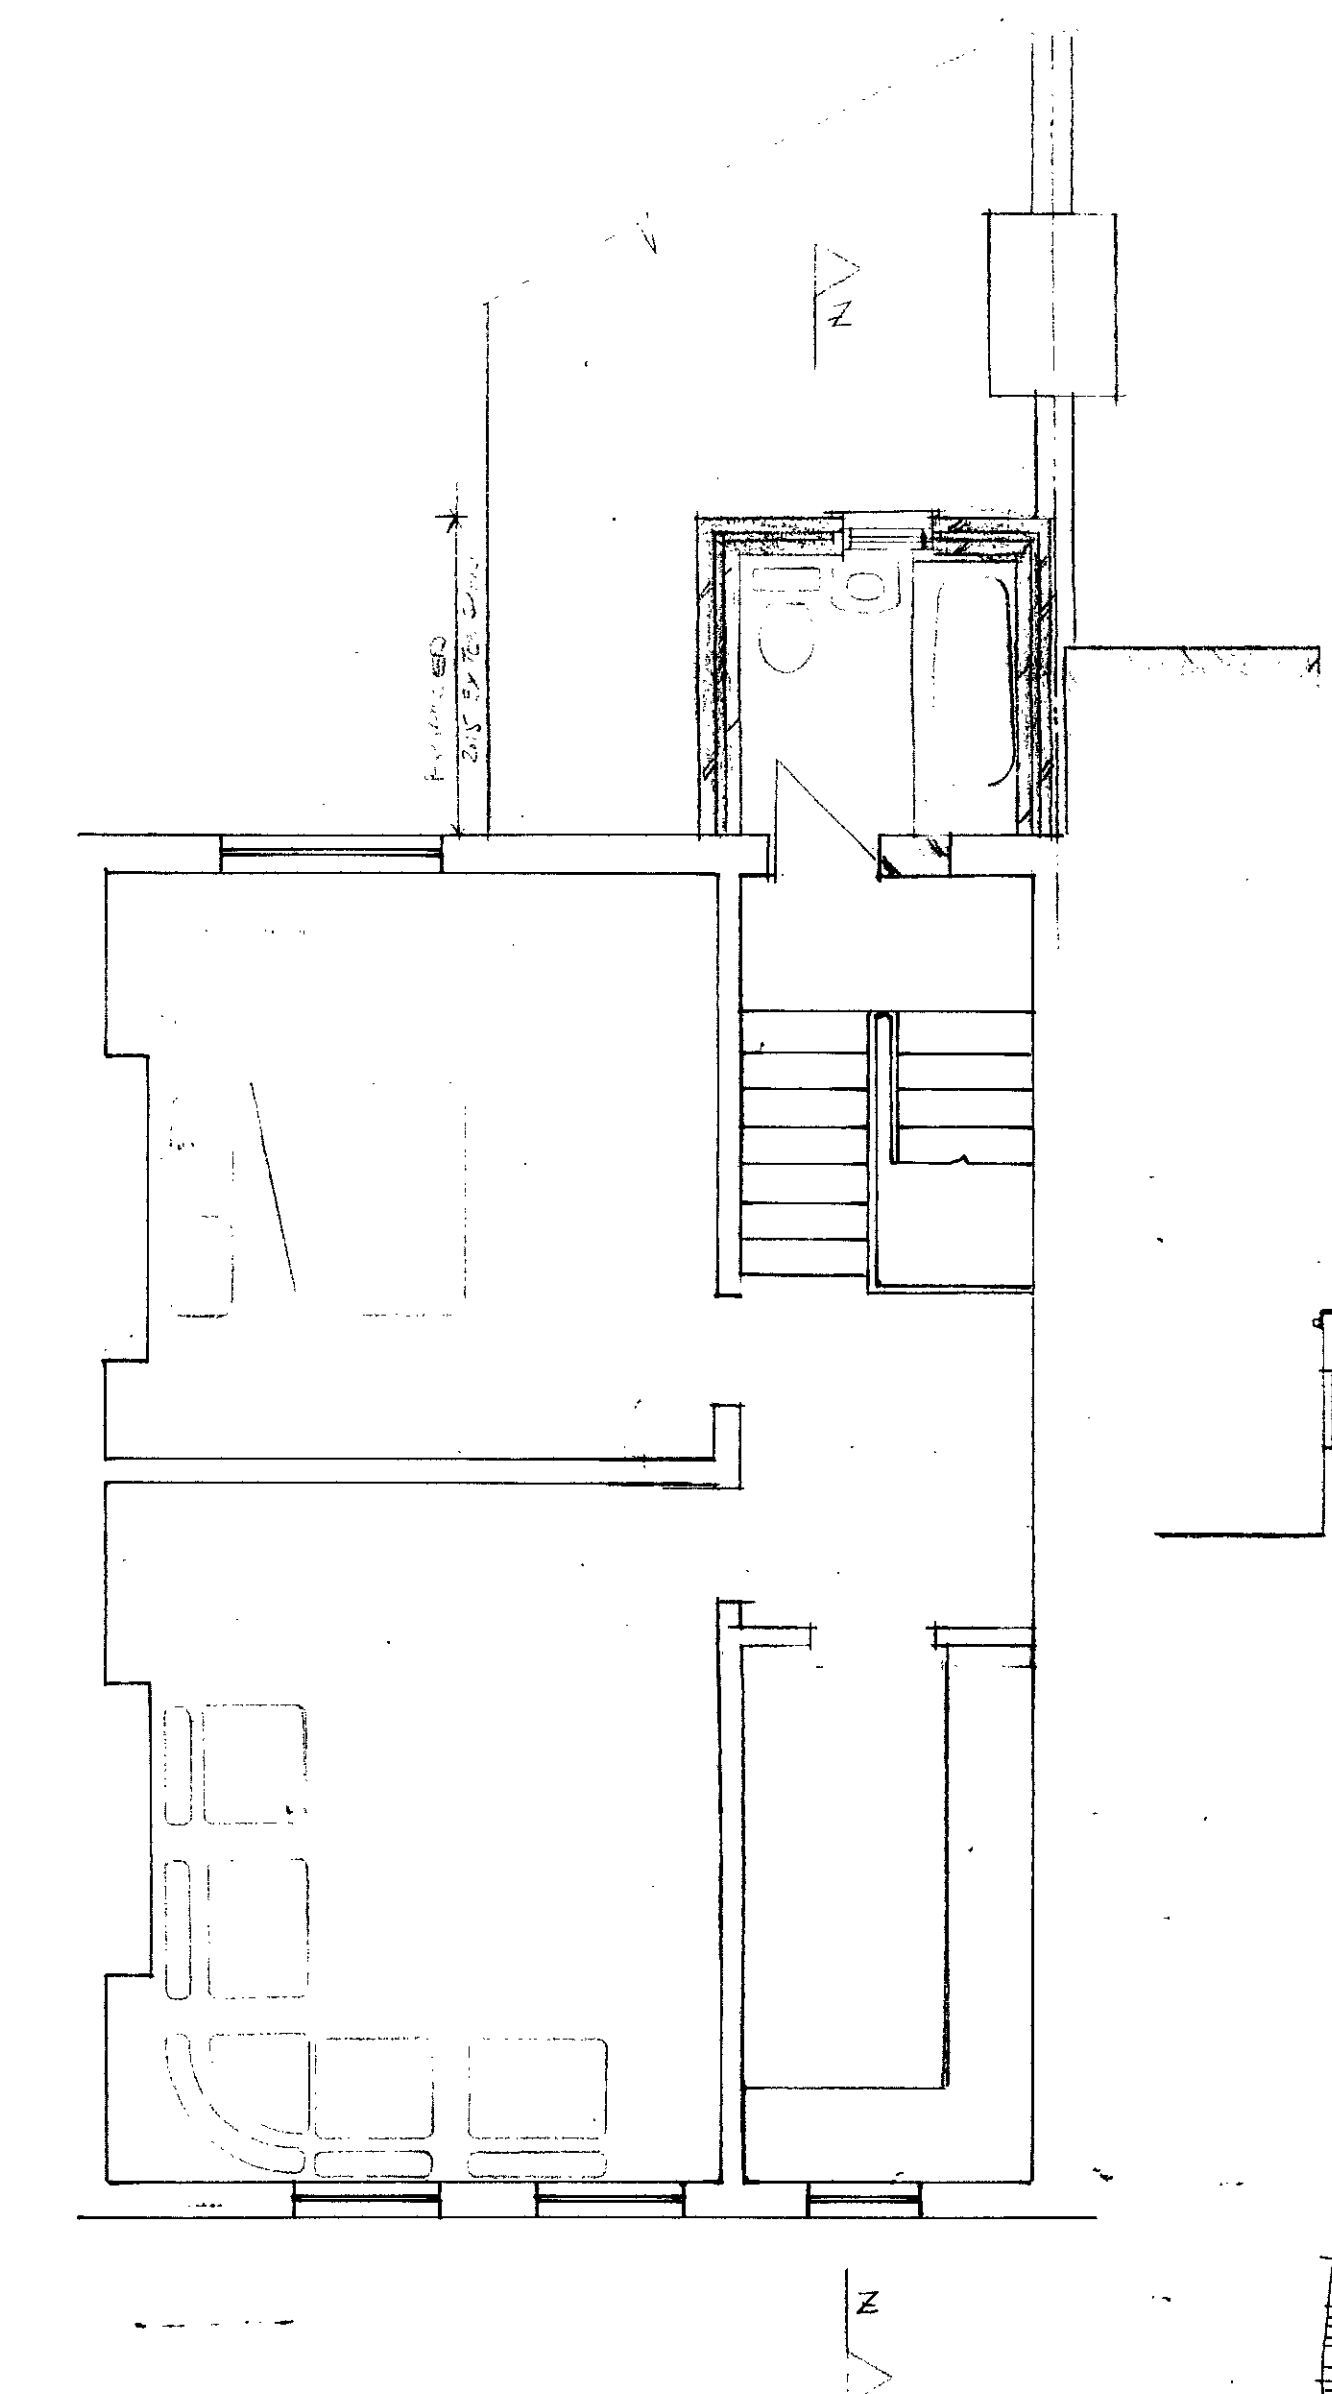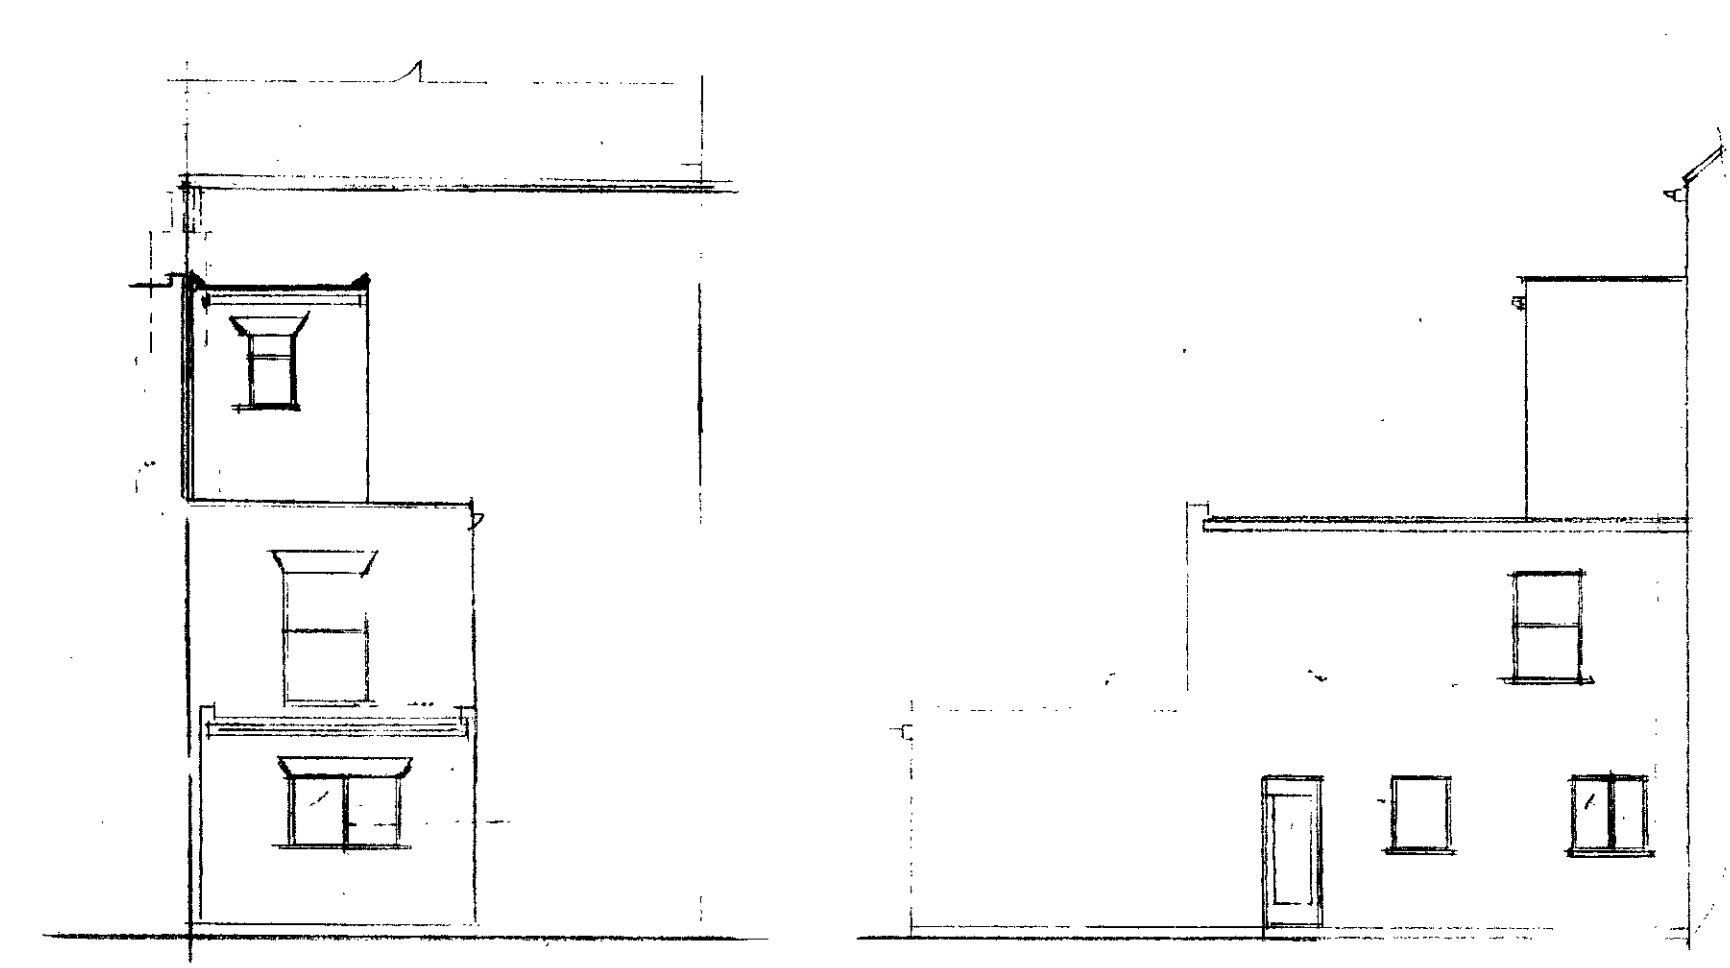

S.F. PLAN

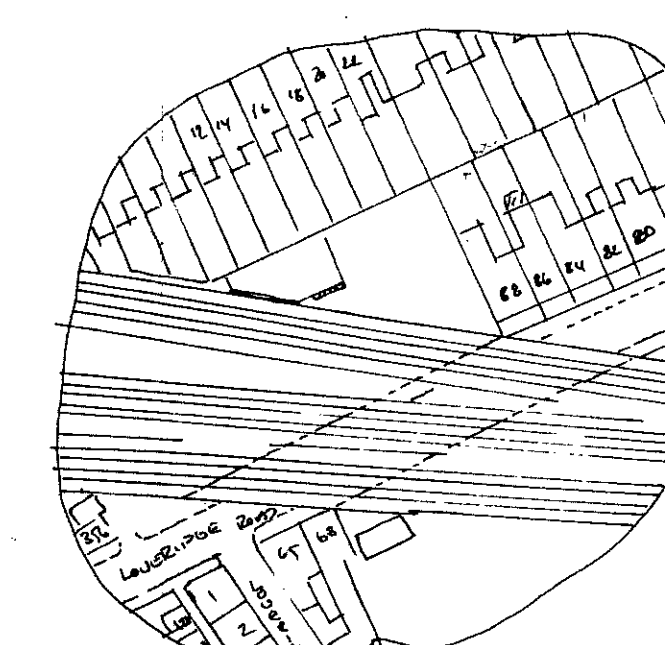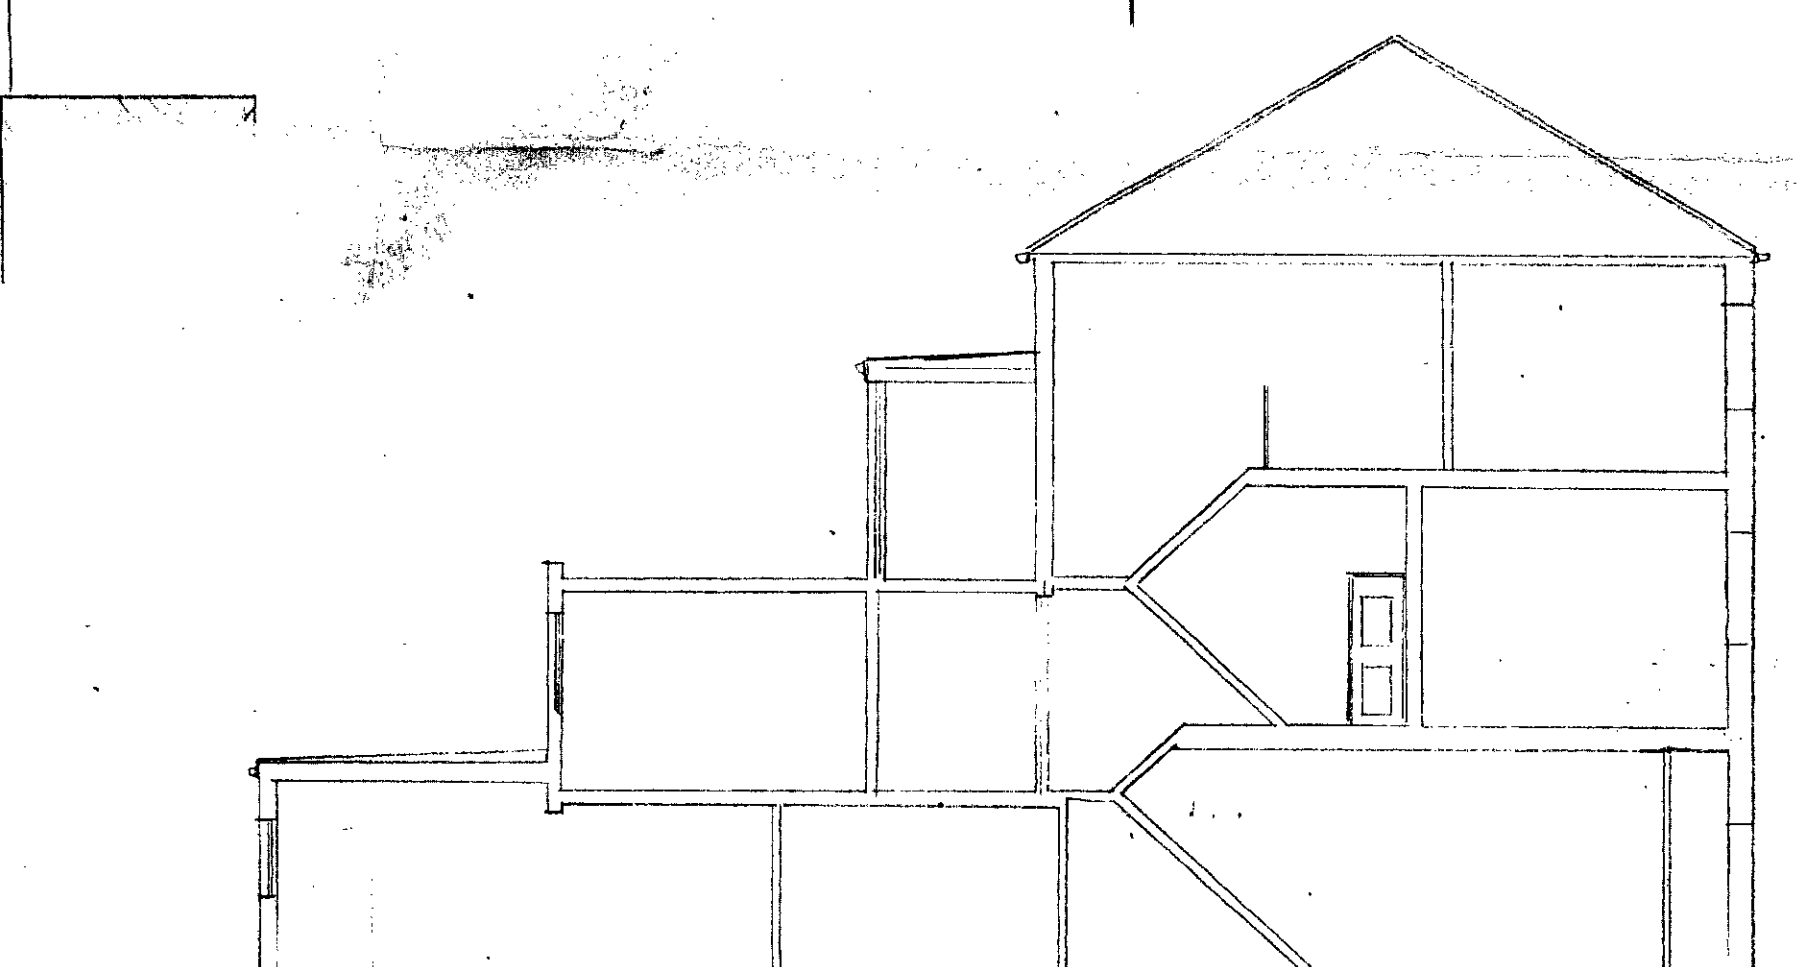

Site plan
1:11250

REV.	DESCRIPTION	DATE
1	Client	
2	18-4-93	Drawn
3	Scale 1:100 1:50	Drg. No. 331230
4	Title	
5	FLAT CONVERSION	
6	86 LOUERIDGE ROAD	
7	KILBURN	
8	LONDON NW6	
9	S. S. DESIGN LTD.	
10	Shree Hari House	
11	888 Cobbold Road	
12	London NW10 8BL	
13	Tel: 01-459 2878	
14	Fax: 01-451 0592	

Client	
Date	18-4-93
Drawn	2
Scale	1:100 1:50
Drg. No.	331230
Title	
FLAT CONVERSION	
86 LOUERIDGE ROAD	
KILBURN	
LONDON NW6	
S. S. DESIGN LTD.	
Shree Hari House	
888 Cobbold Road	
London NW10 8BL	
Tel: 01-459 2878	
Fax: 01-451 0592	

S. S. DESIGN LTD.

Shree Hari House
888 Cobbold Road
London NW10 8BL
Tel: 01-459 2878
Fax: 01-451 0592