



ROOF TILES  
 TIMBER WINDOWS  
 PEANUT GRANK  
 TIMBER WINDOWS

WEST ELEVATION

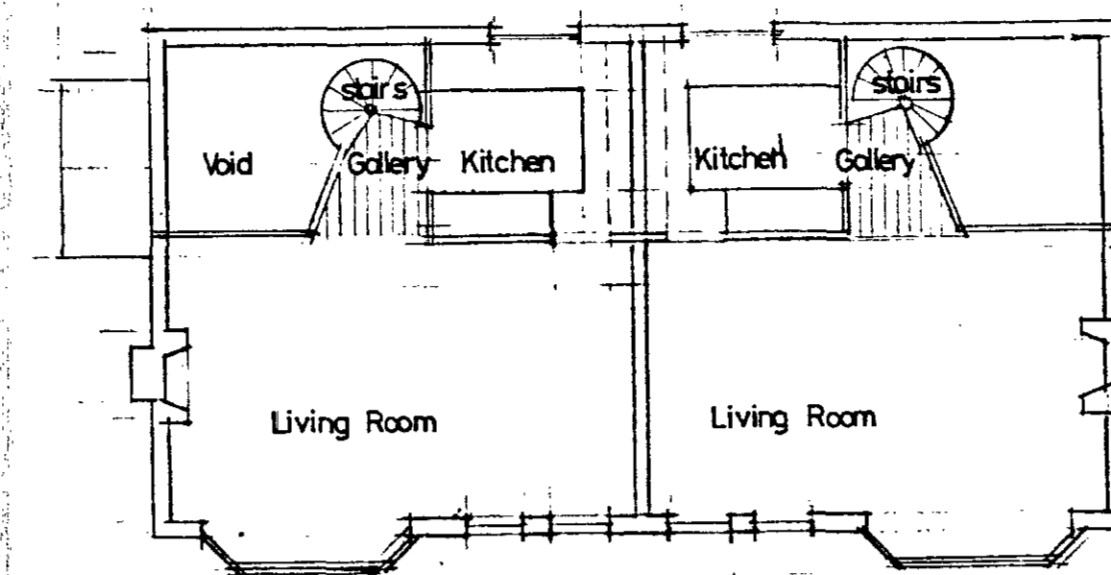


FIRST FLOOR PLAN

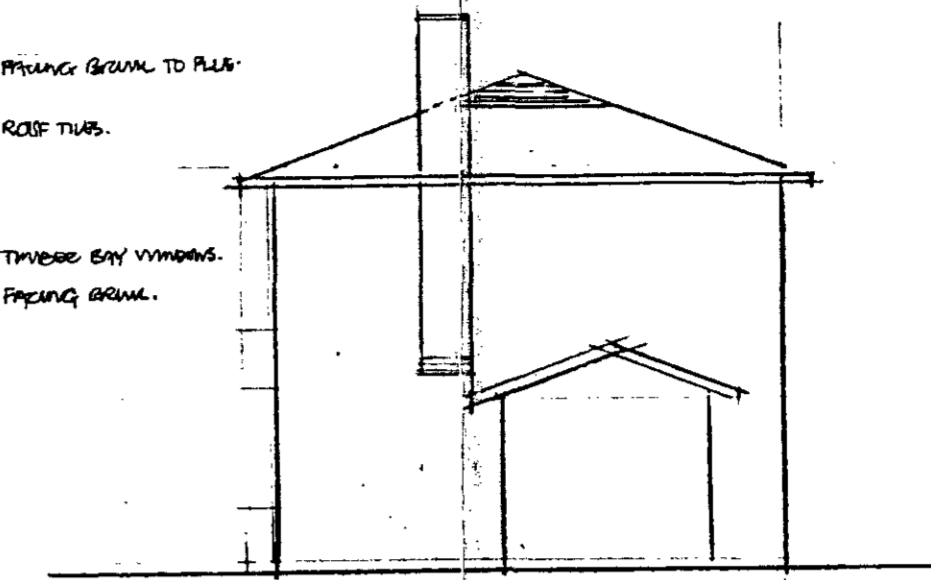

NORTH ELEVATION


FRANKING GRANK TO PILE  
 ROOF TILES  
 TIMBER EYE WINDOWS  
 PEANUT GRANK

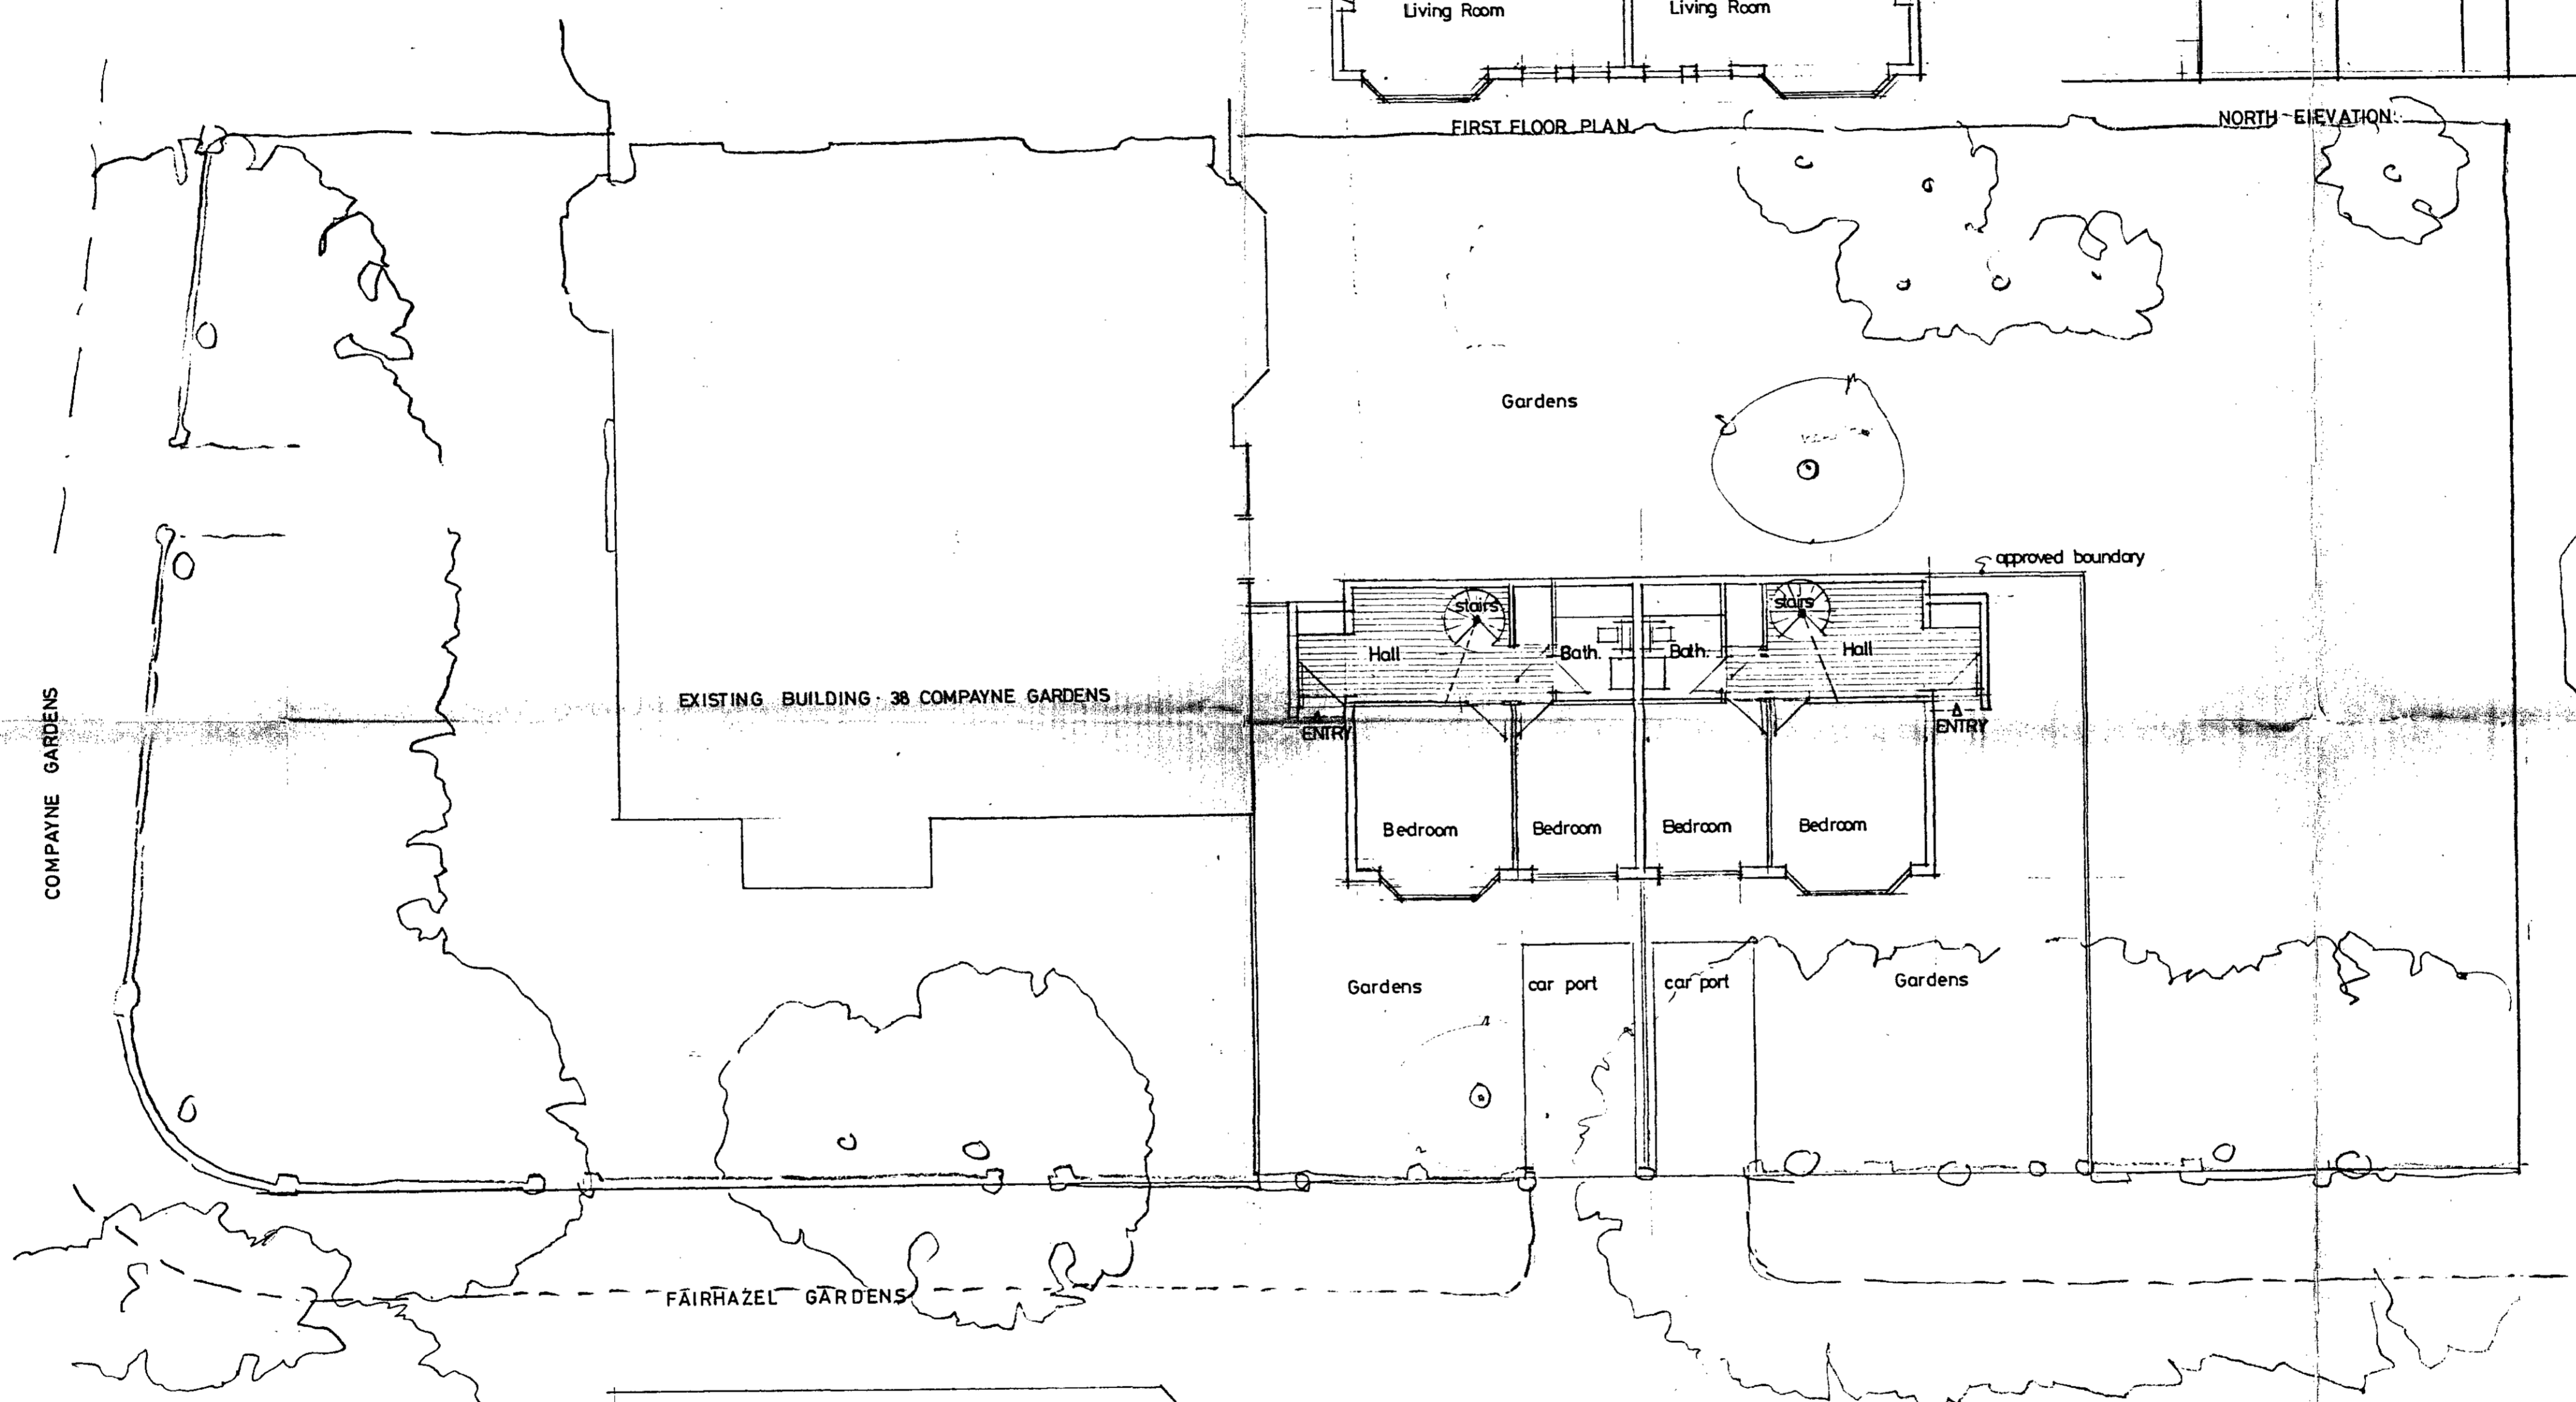

EXISTING BUILDING - 38 COMPAYNE GARDENS

Gardens


approved boundary

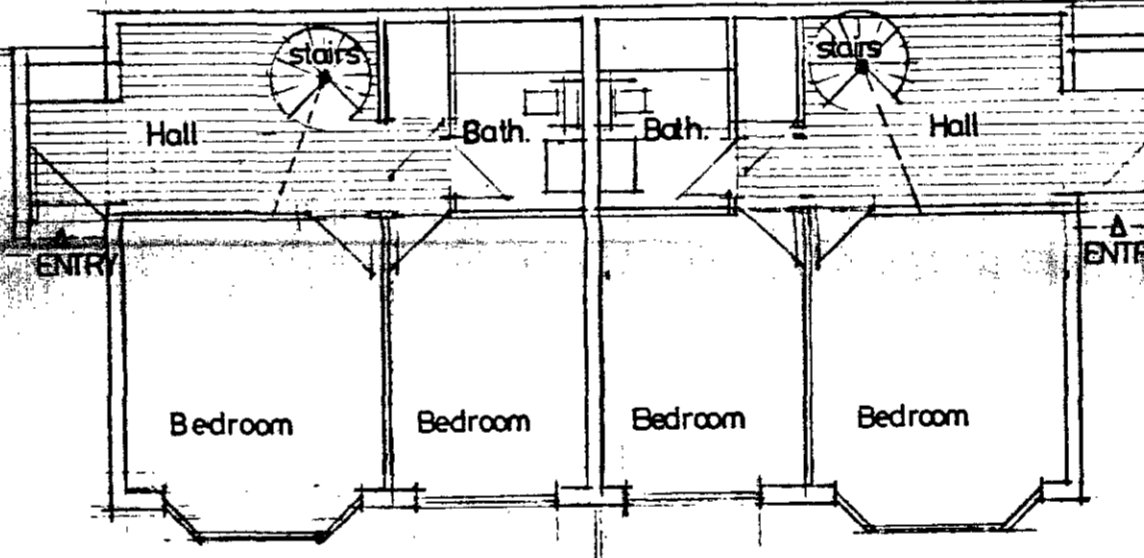

Bedroom Bedroom Bedroom Bedroom

Gardens car port car port Gardens

FAIRHAZEL GARDENS

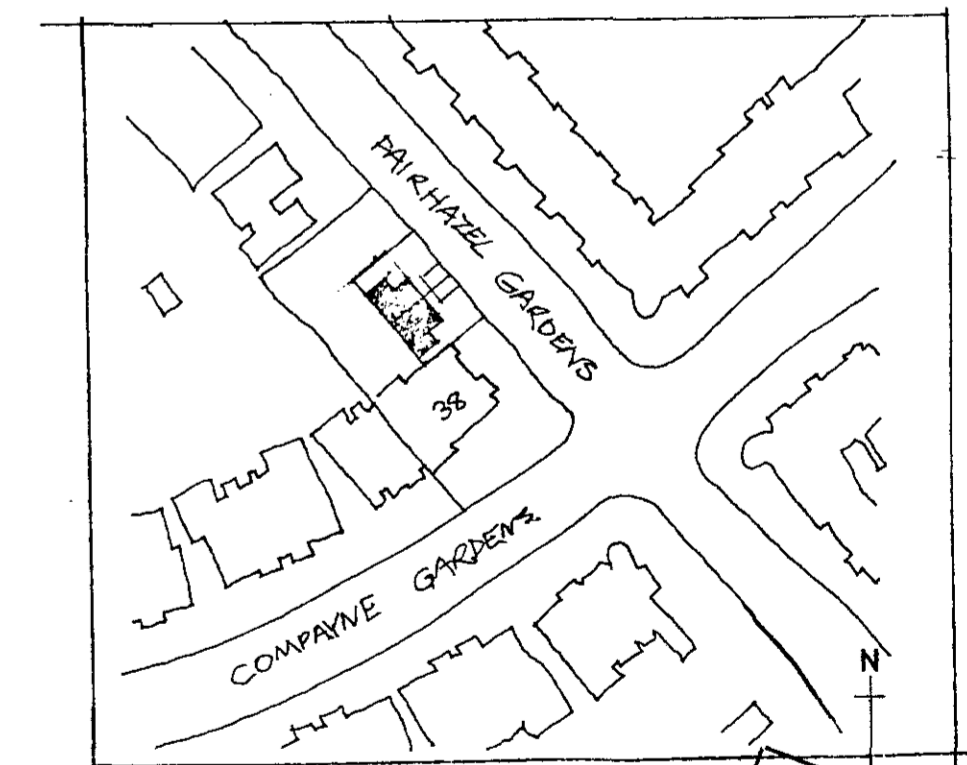

LOCATION PLAN



outline of approved building

38 COMPAYNE GARDENS - EXISTING

EAST ELEVATION - NEW BUILDING

ROOF TILES  
 TIMBER WINDOWS  
 PEANUT GRANK

JOB TITLE 38 COMPAYNE GARDENS

Client

Sheet title

PROPOSED DEVELOPMENT

No. REVISIONS  
 Contractors to check all dimensions on site

Drawn by

422

Date

1.85.

Scale

1:100

LONDON BOROUGH OF CAMDEN  
 TOWN AND COUNTRY PLANNING ACTS  
 03 APR 1985  
 PLANS APPROVED  
 ON BEHALF OF THE COUNCIL  
 NTP 850016