



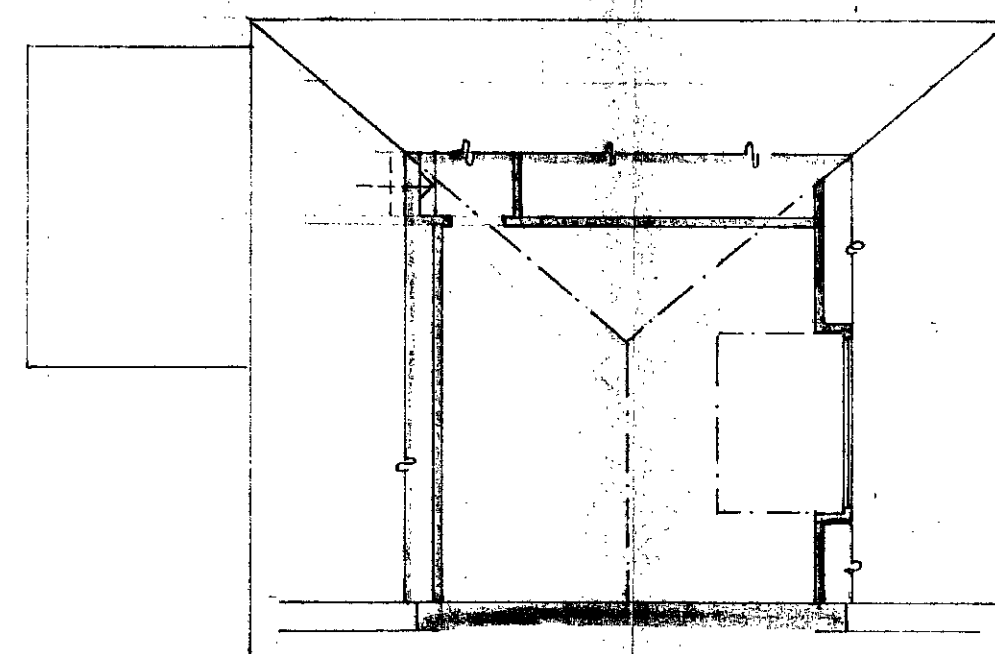

Second Floor


86.25 m²

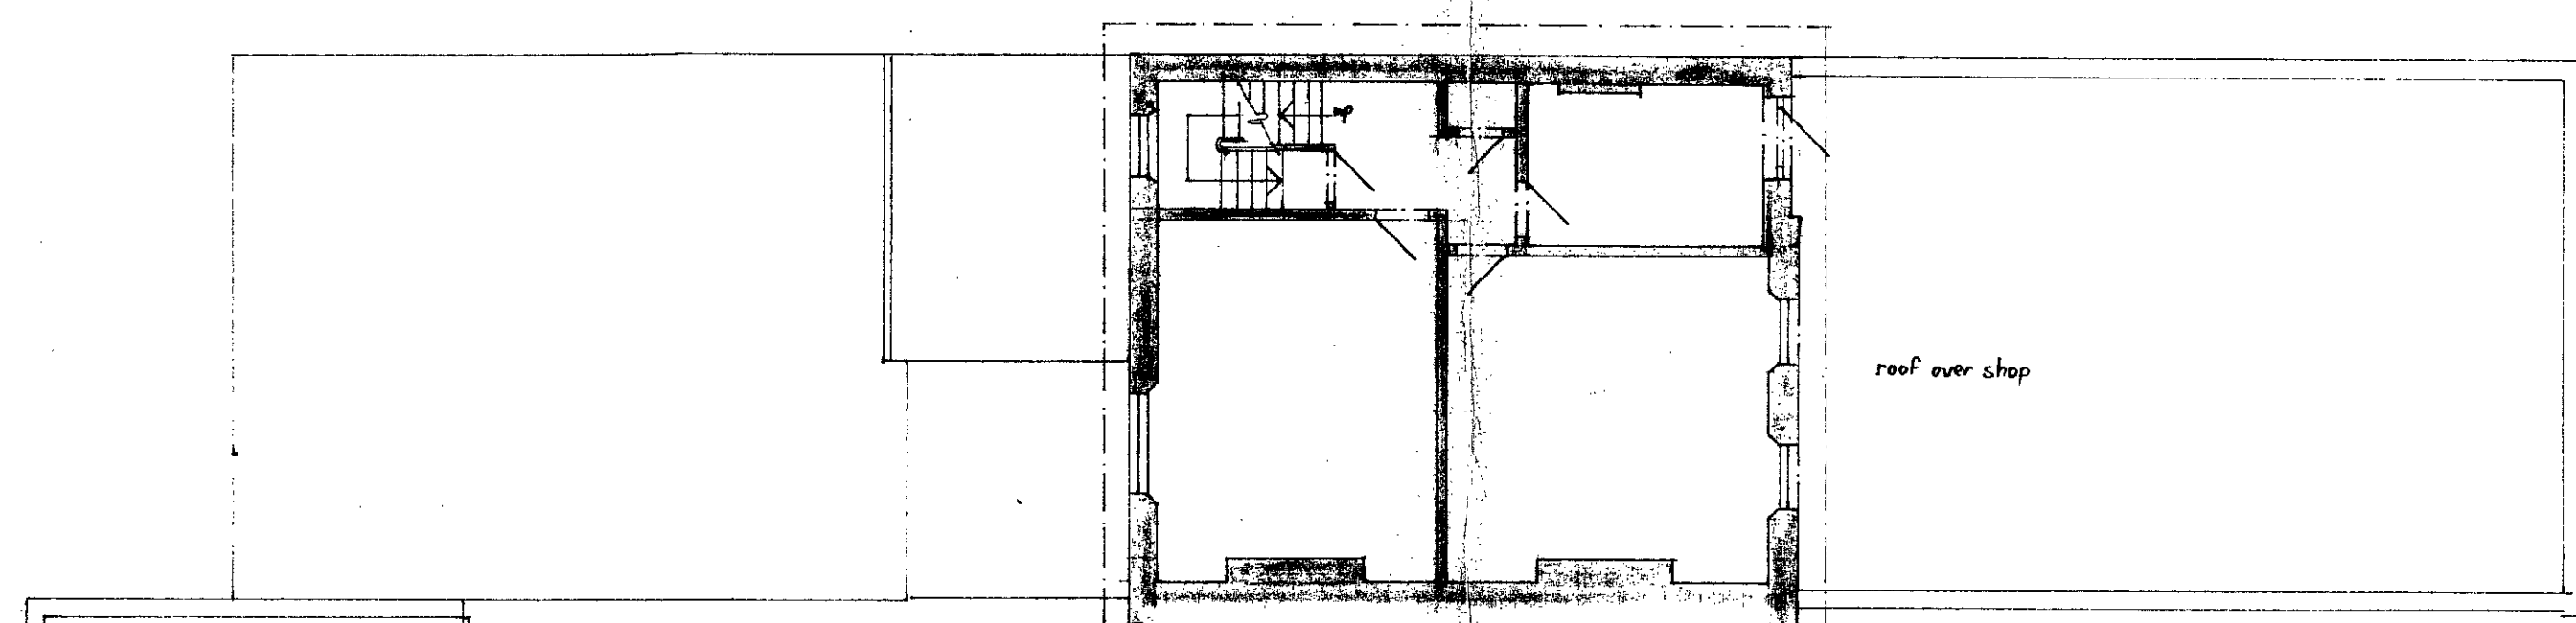

First Floor


Light Ind.
since 1940

69.75 m²

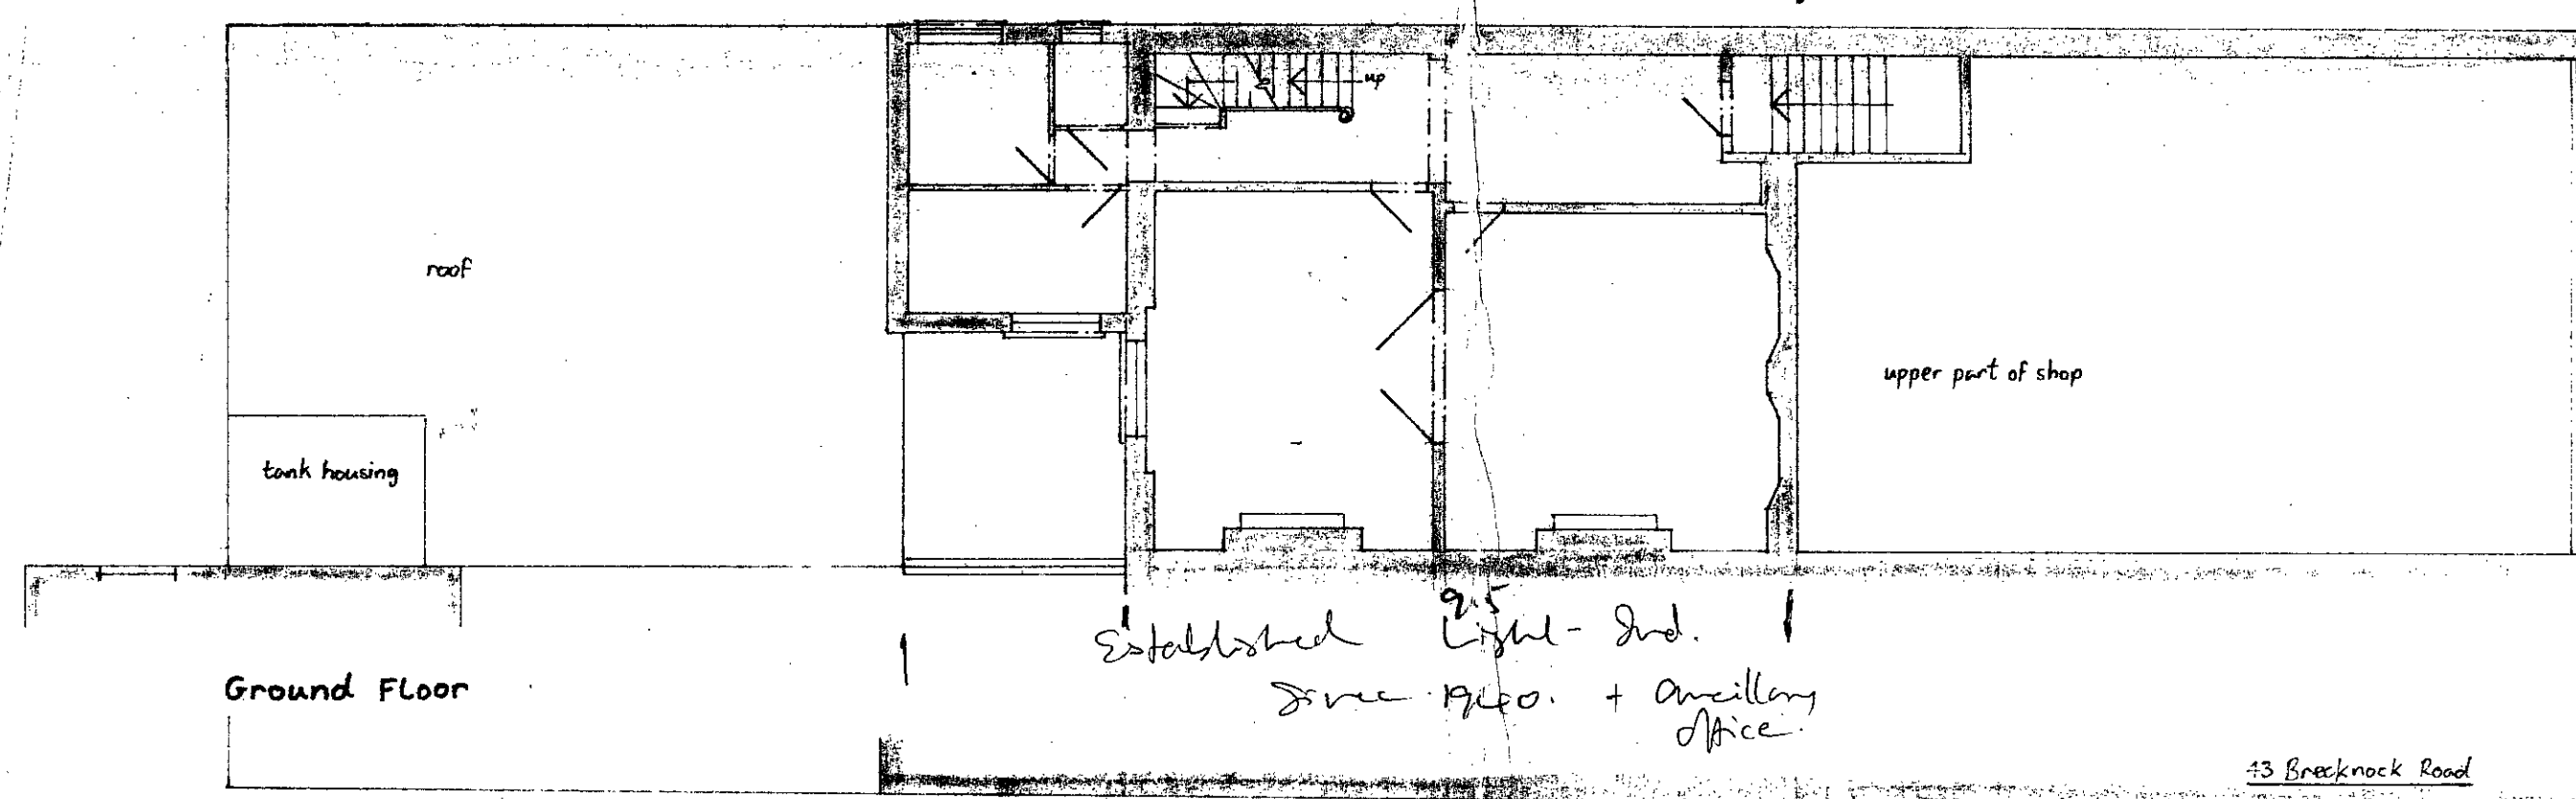

Ground Floor

71.25
14.19
85.44 m² Gross

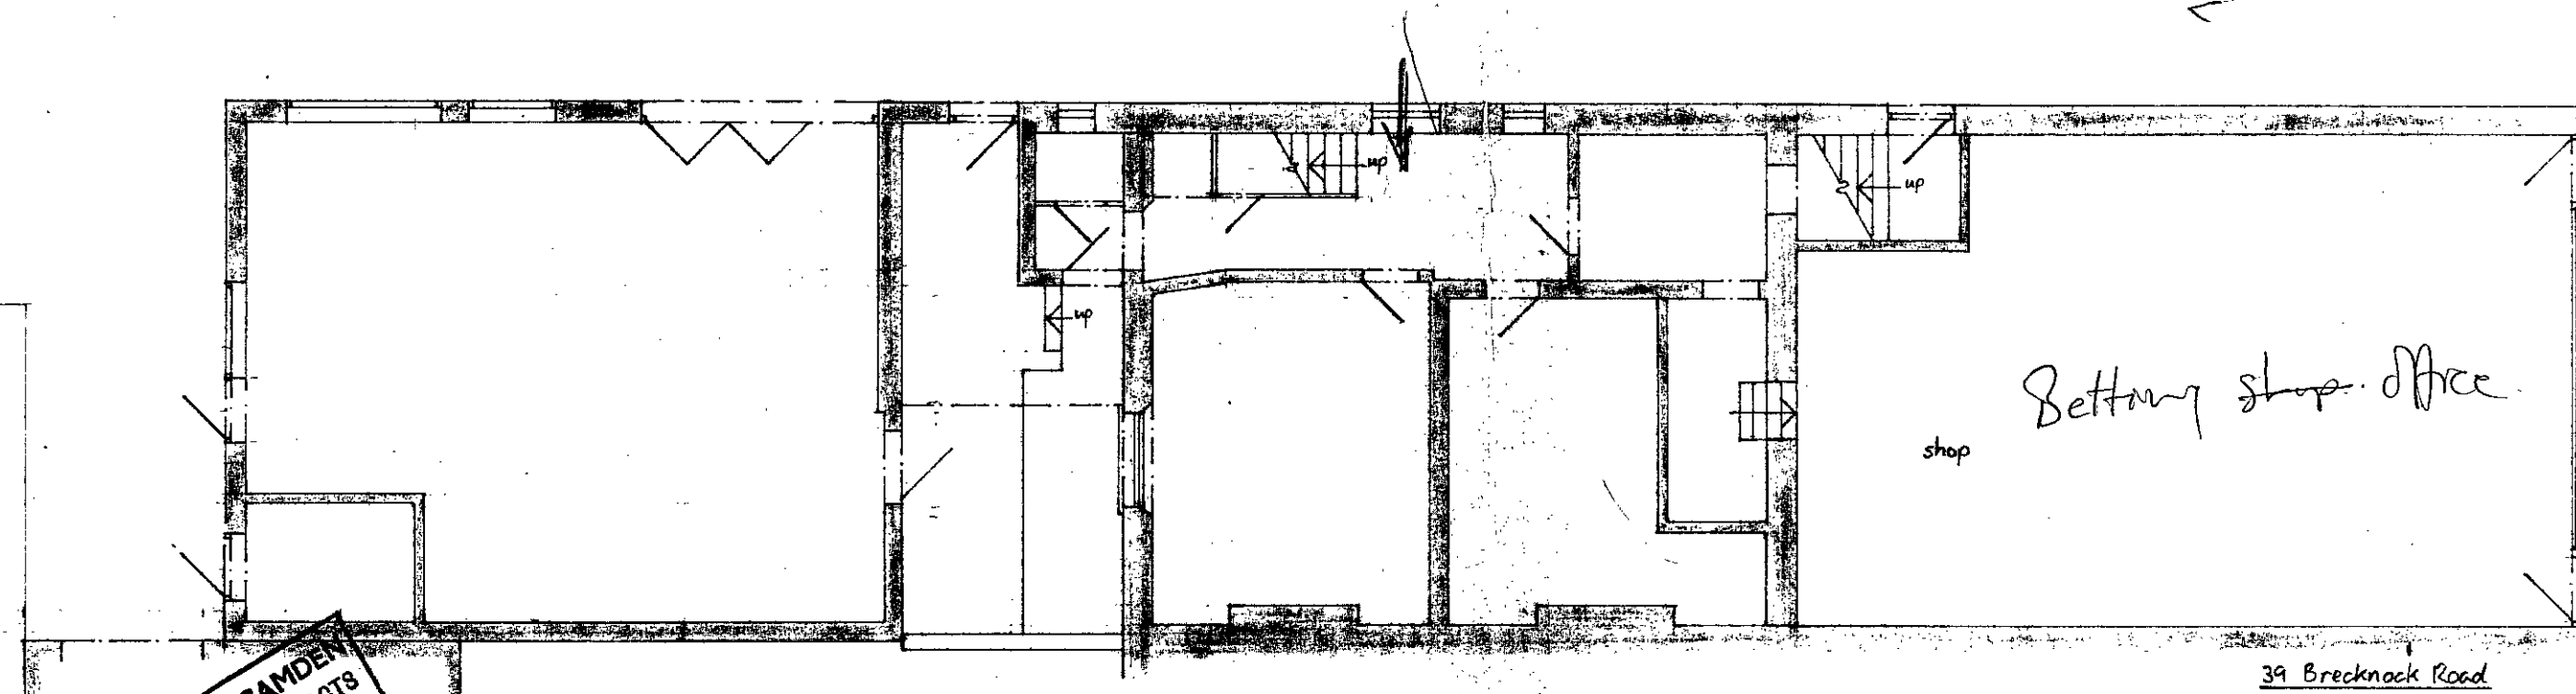

7.5

Brecknock Road

Established Light industrial
since 1940

32.5 m

243.75 m²
Gross

LONDON BOROUGH OF CAMDEN
TOWN AND COUNTRY PLANNING ACTS
- 9 OCT 1988
APPROVED
NOT APPROVED
ON BEHALF OF THE COUNCIL

date 6.86

title

SURVEY

drawing no.
01

41 Brecknock Road N7


job no.
8519

record no.


Dip. Arch. (UCL) RIBA 41 Queens Crescent London NW5 3AD Telephone 01-492 3182

10.5
750

35
25
20
20

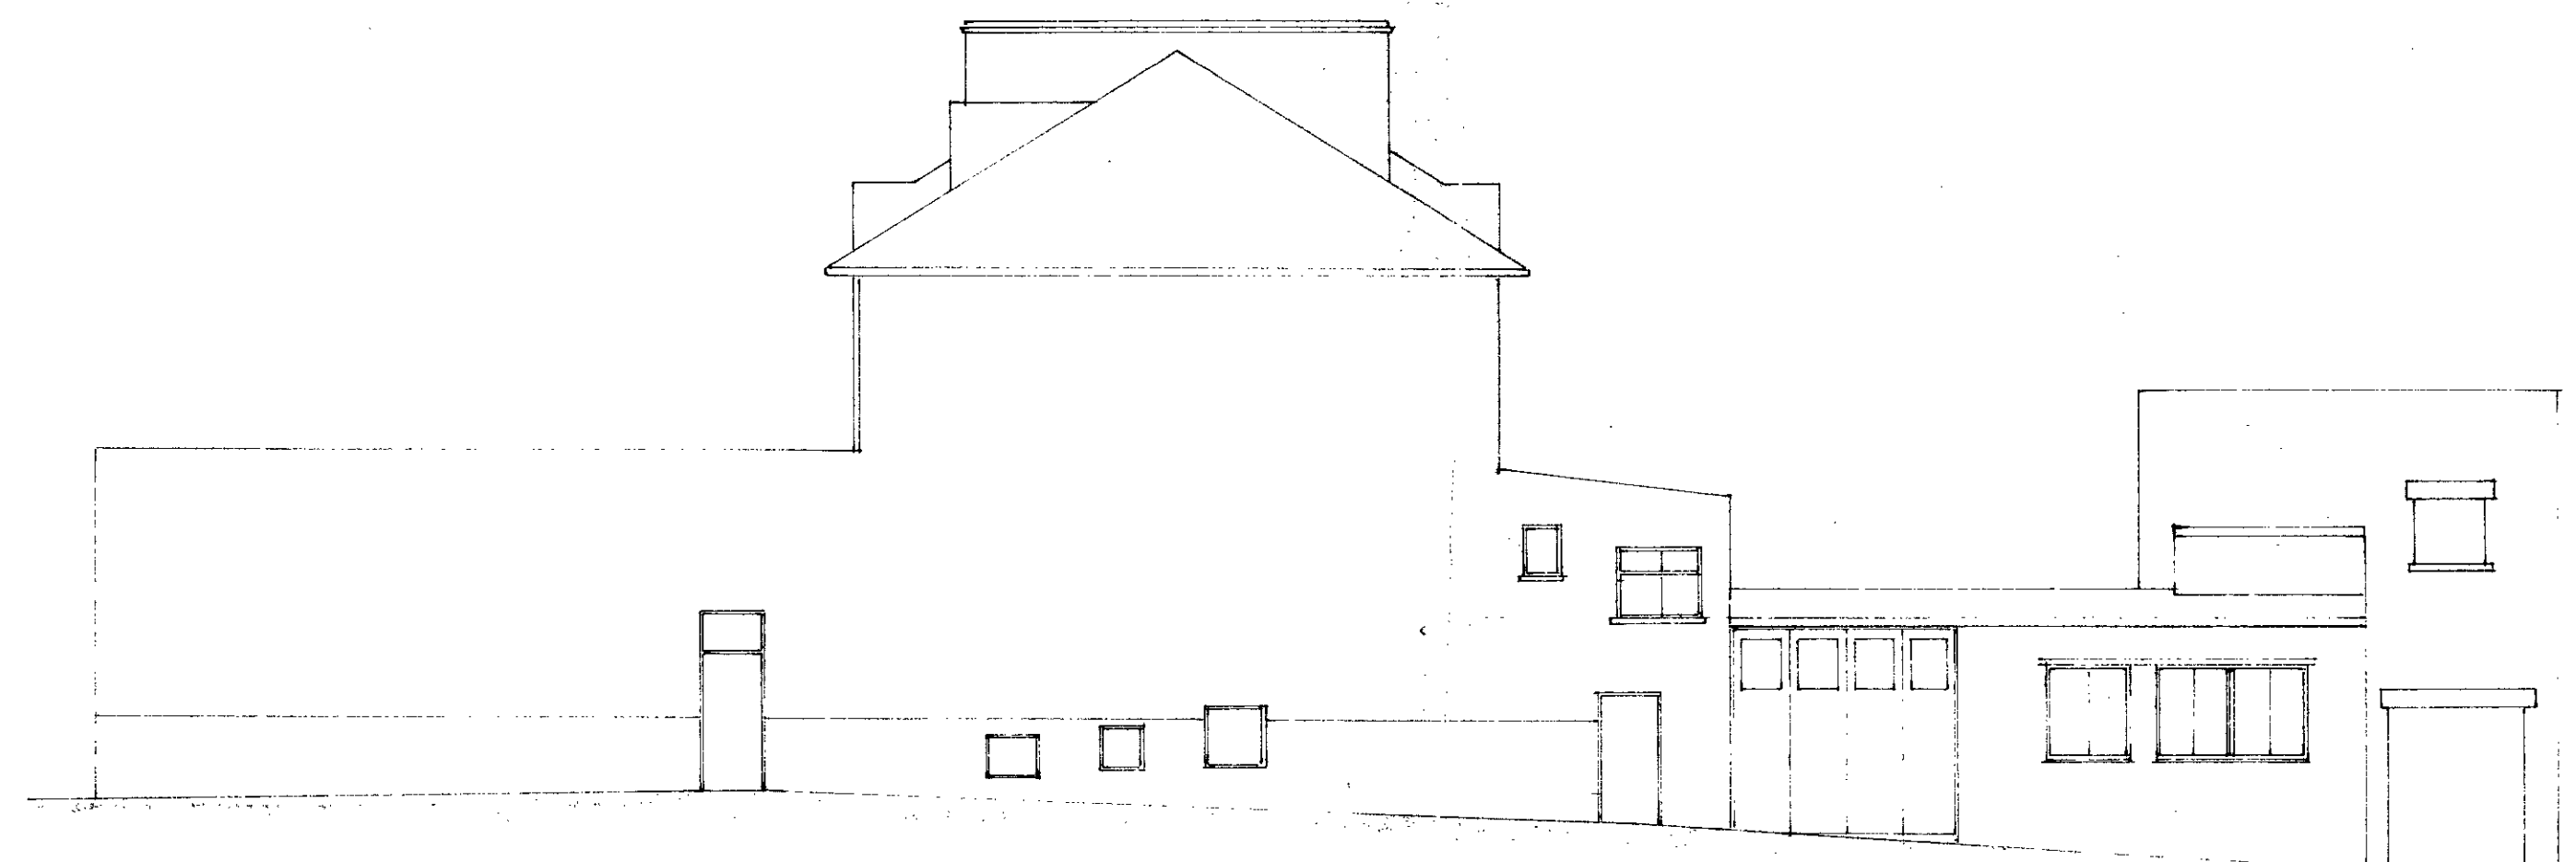

North Floor

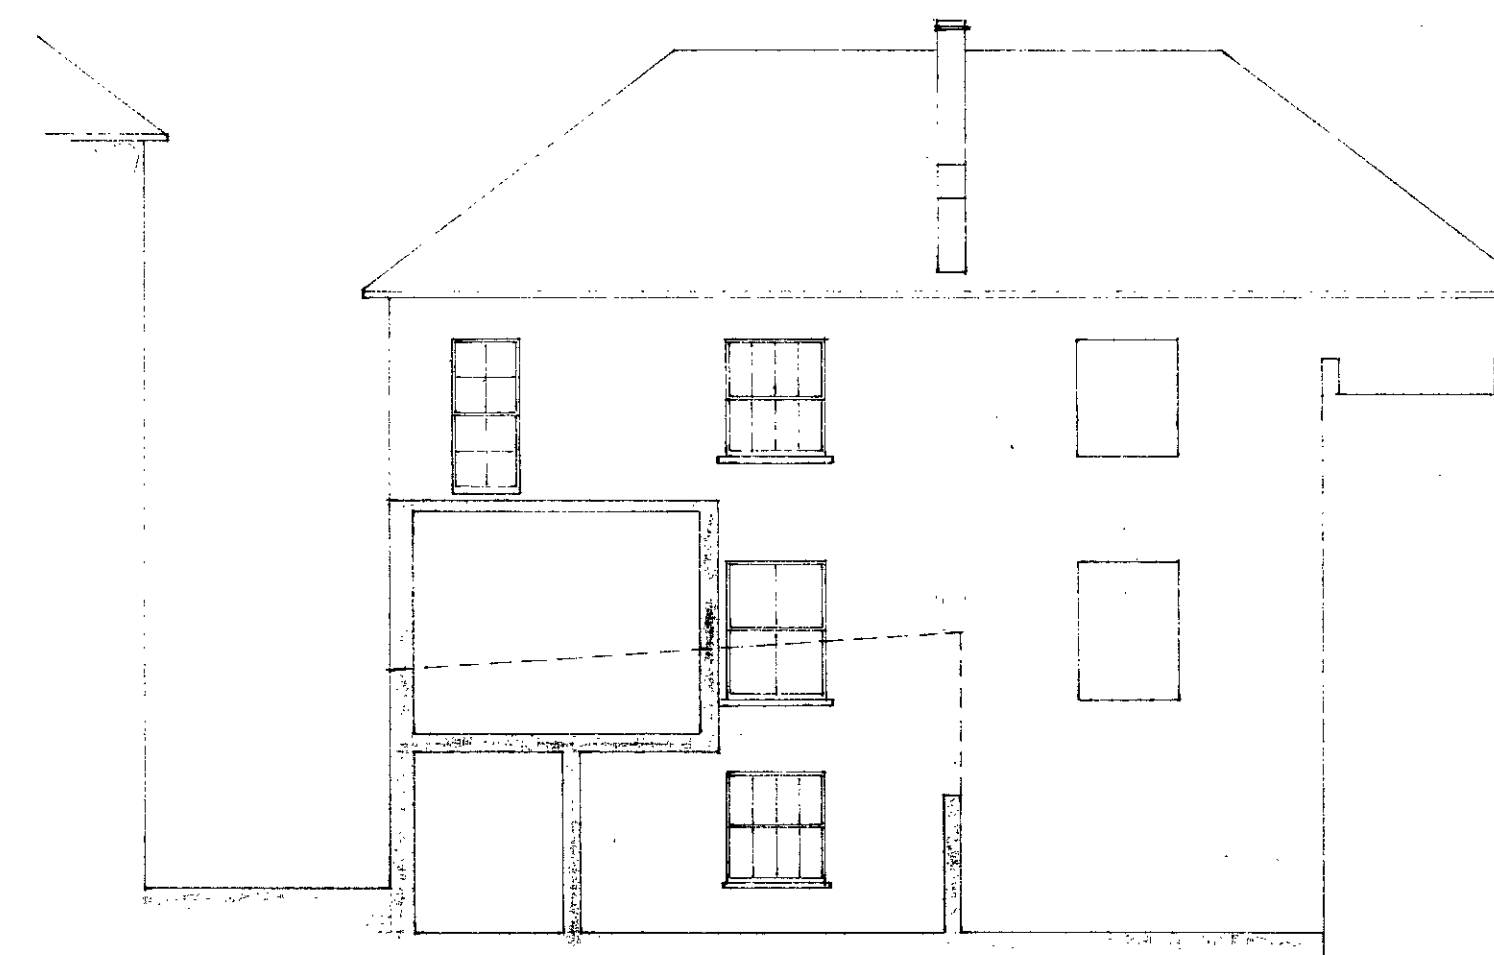

West Elevation









Proposed
Plot ratio
243.75

Net Plot Area
243.75
Gross Plot Area 288.75

EXISTING GROSS
BUILT UP AREA
429.19 m²
Existing Plot Ratio
1.76

11 Rooms

243.75
243.75
487.50
429.19
658.31

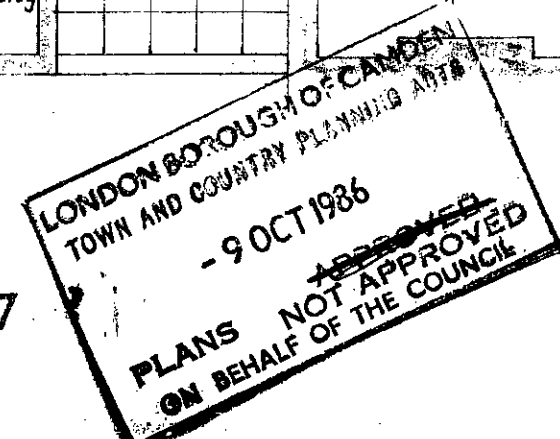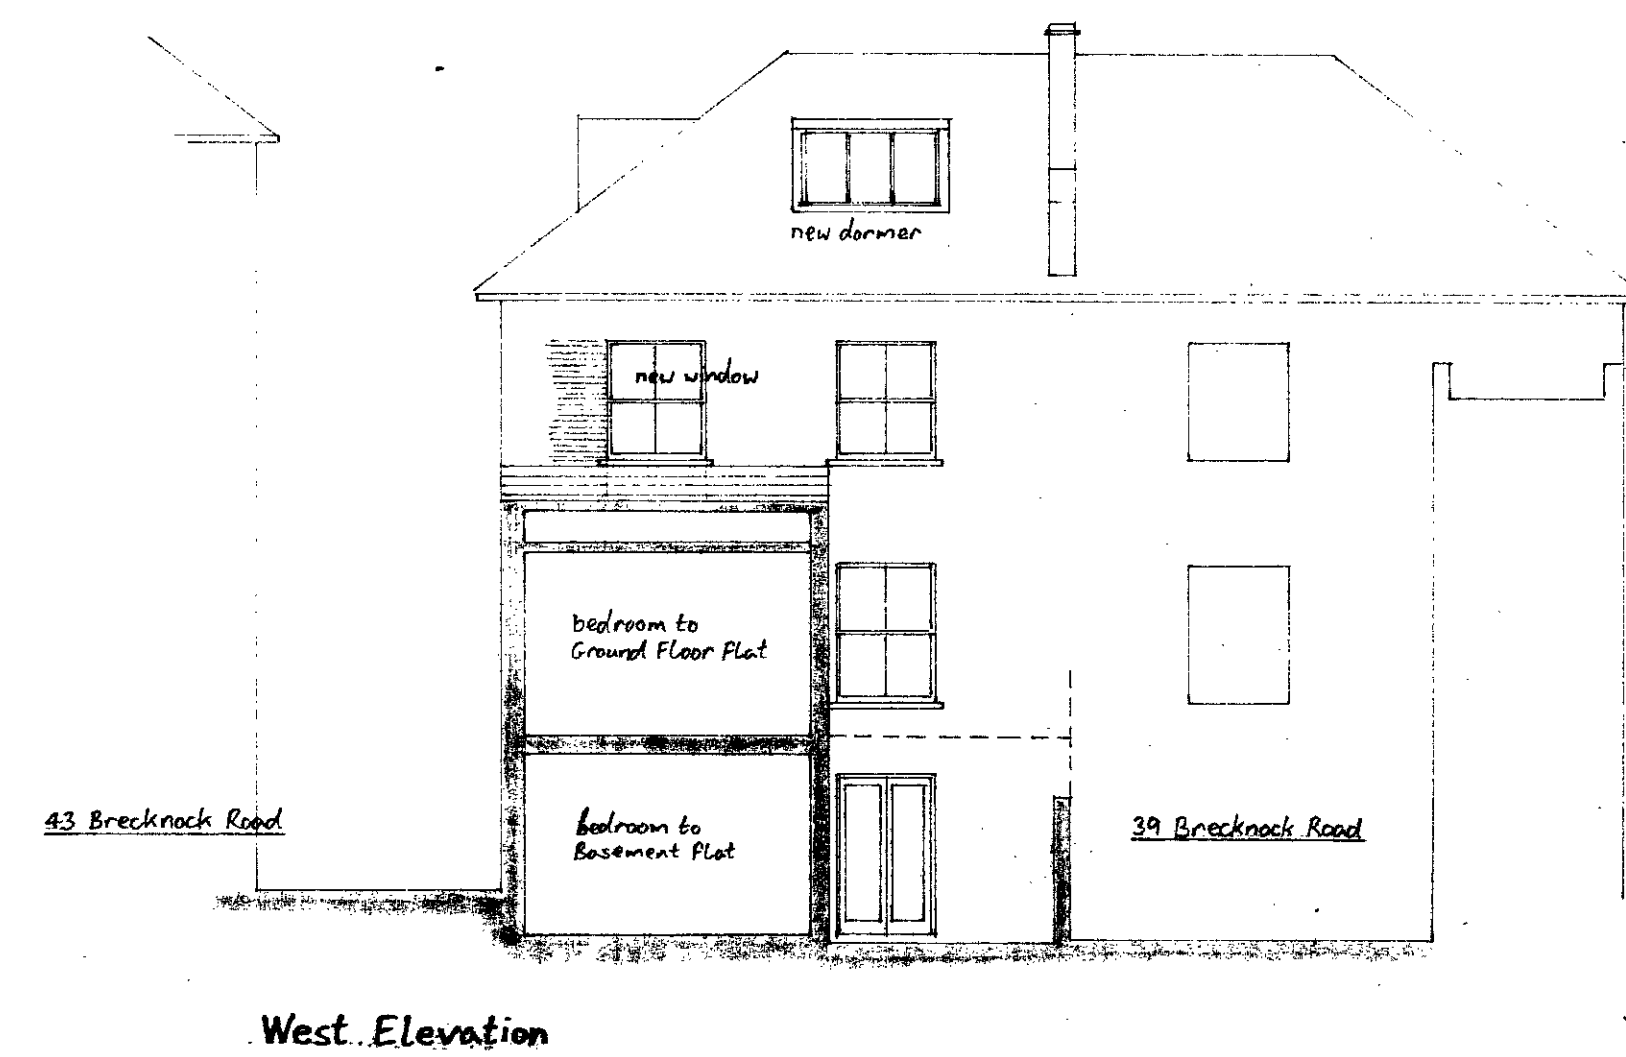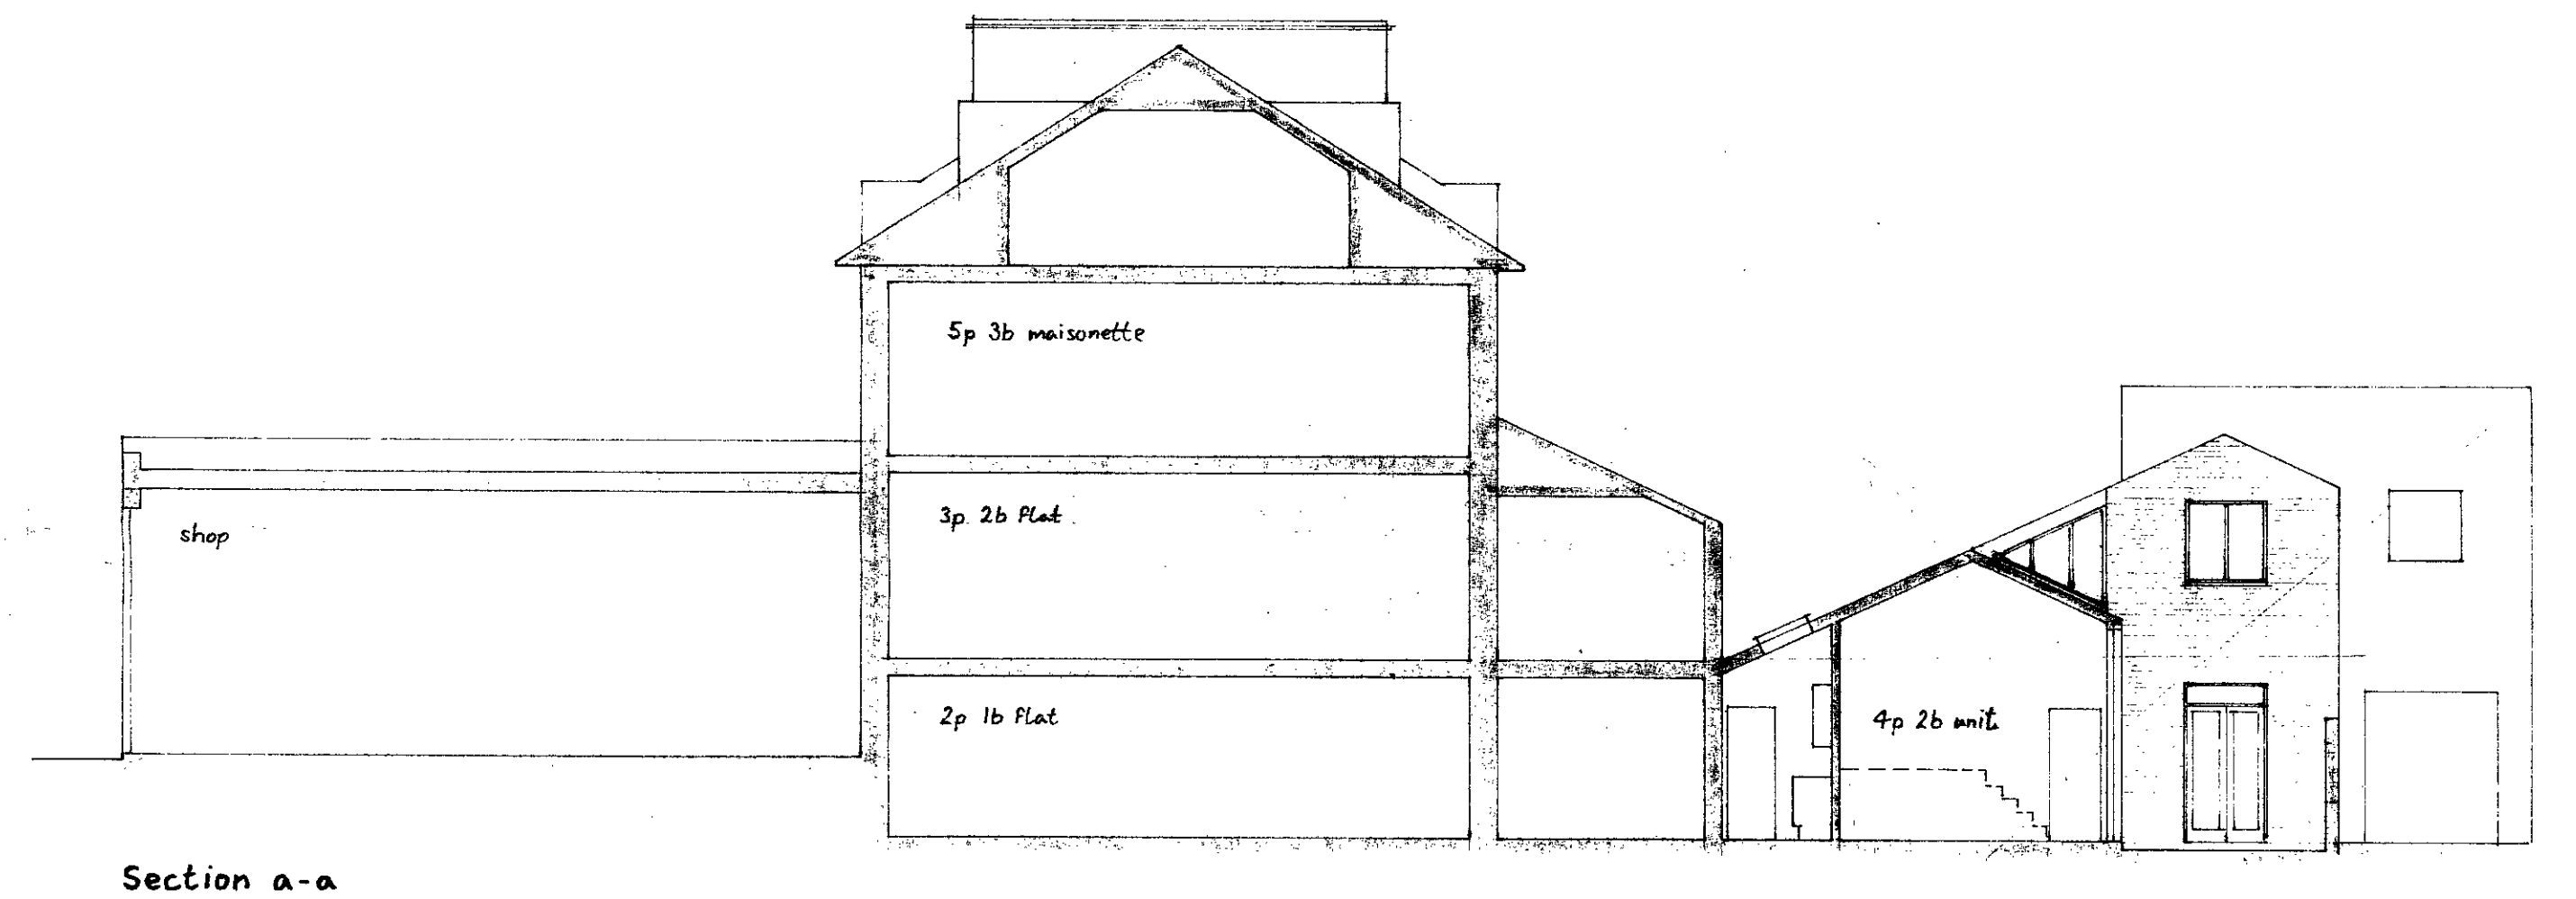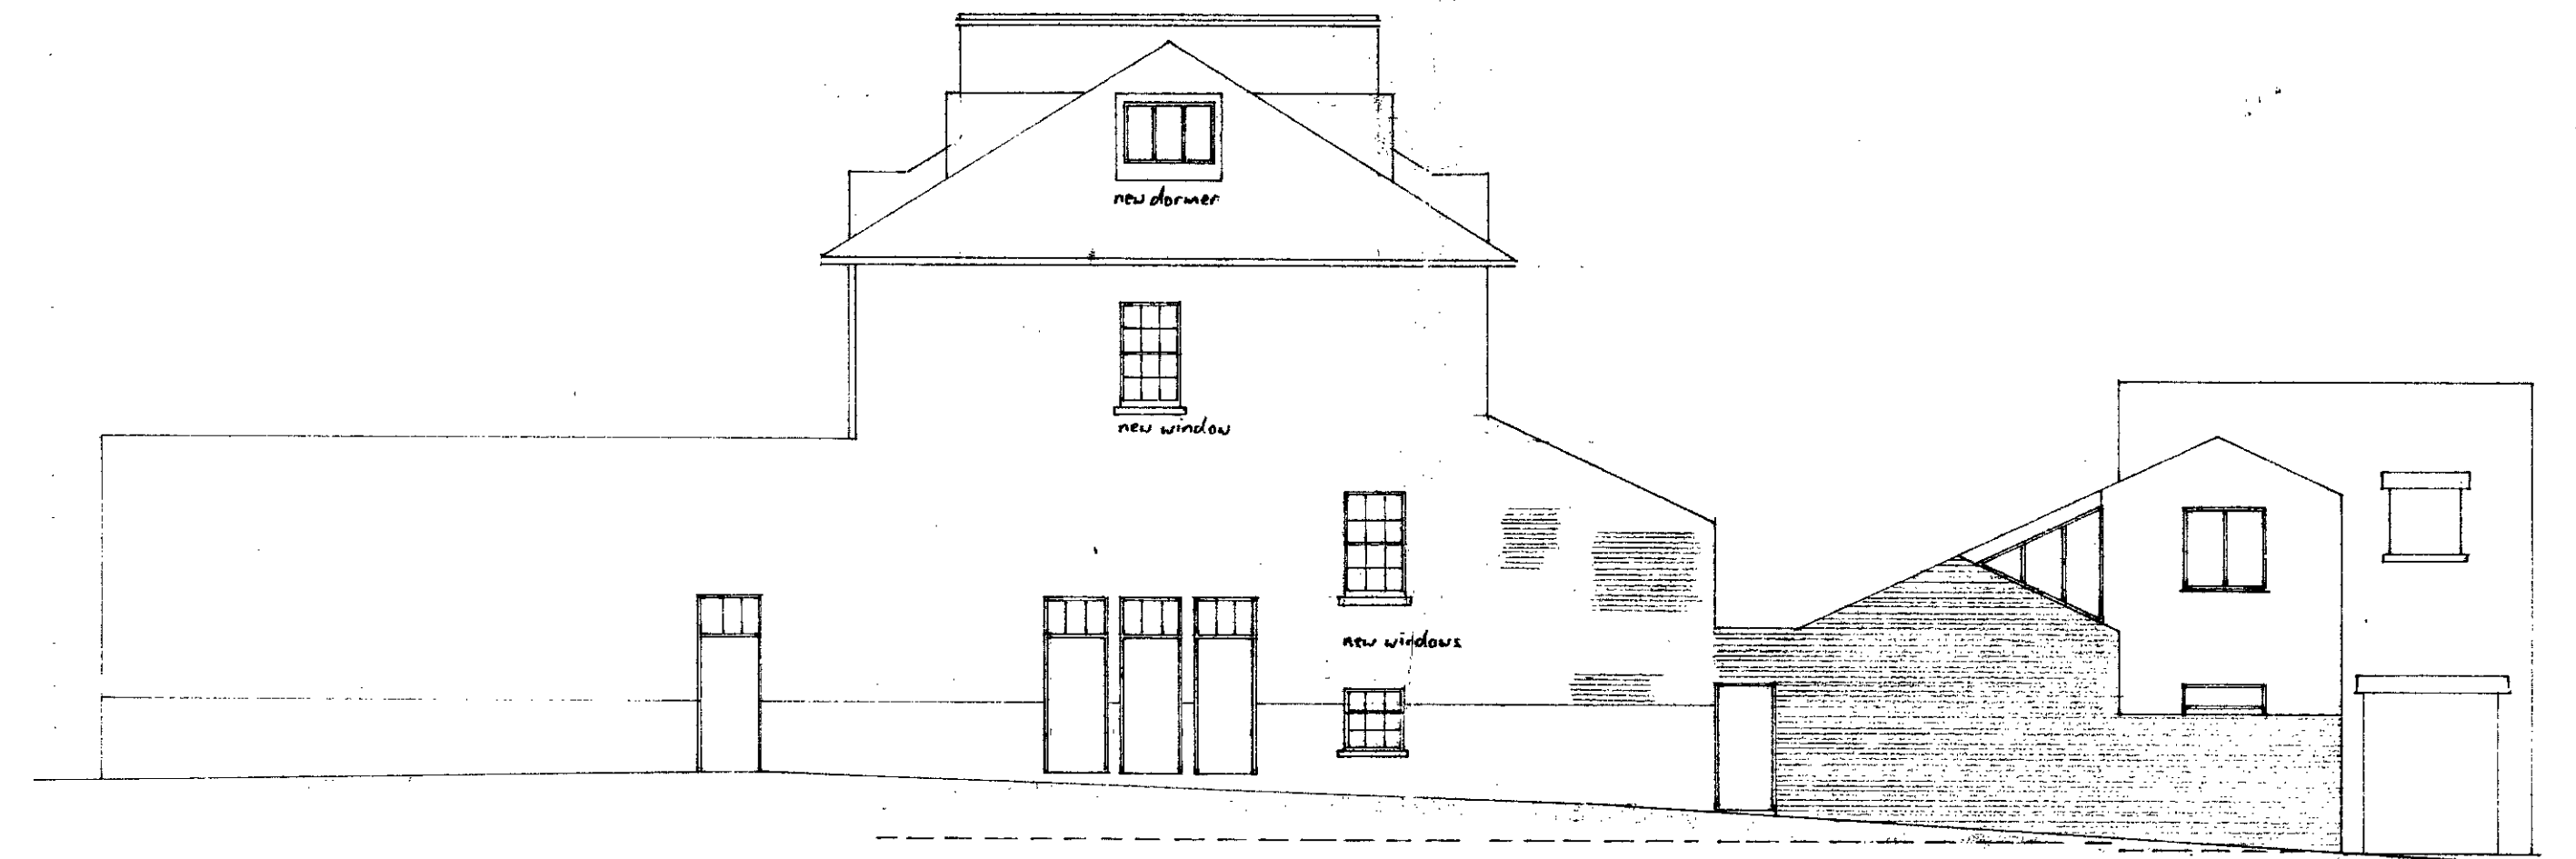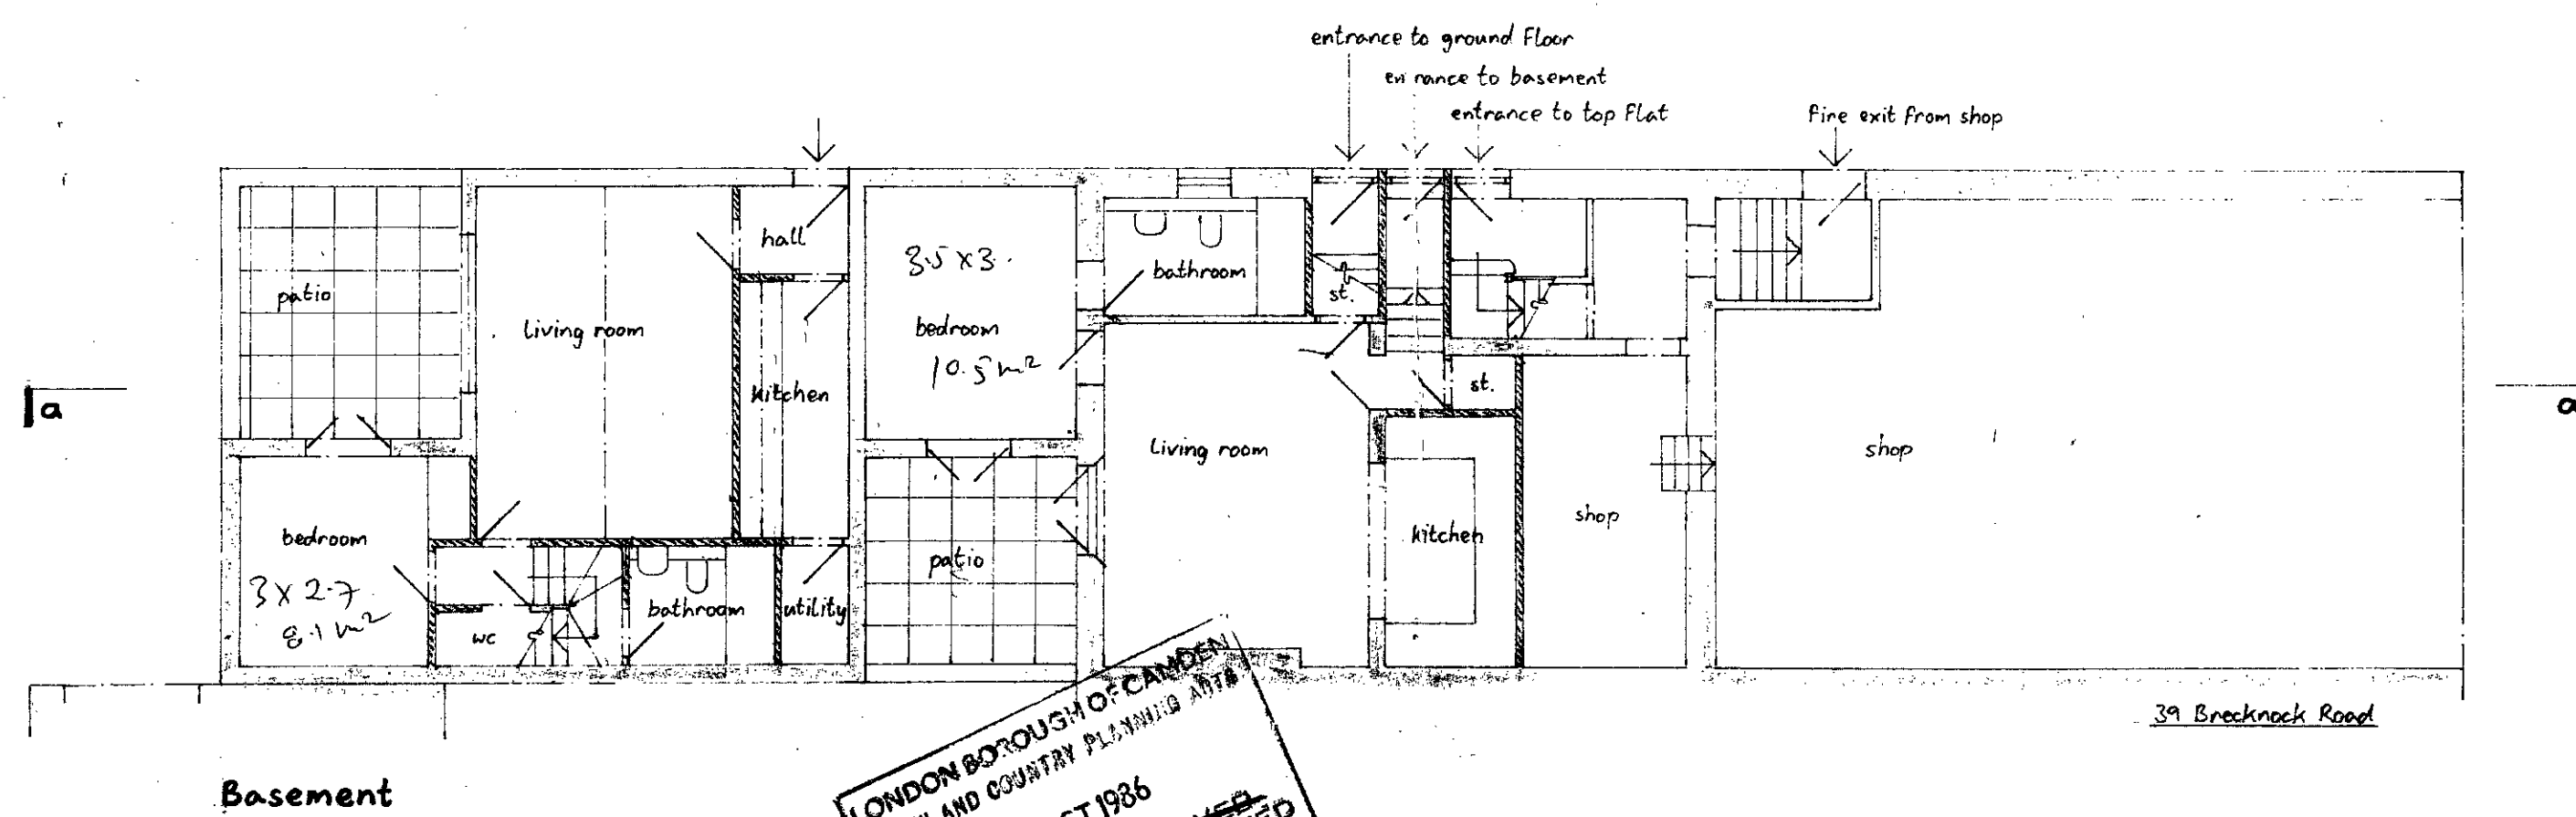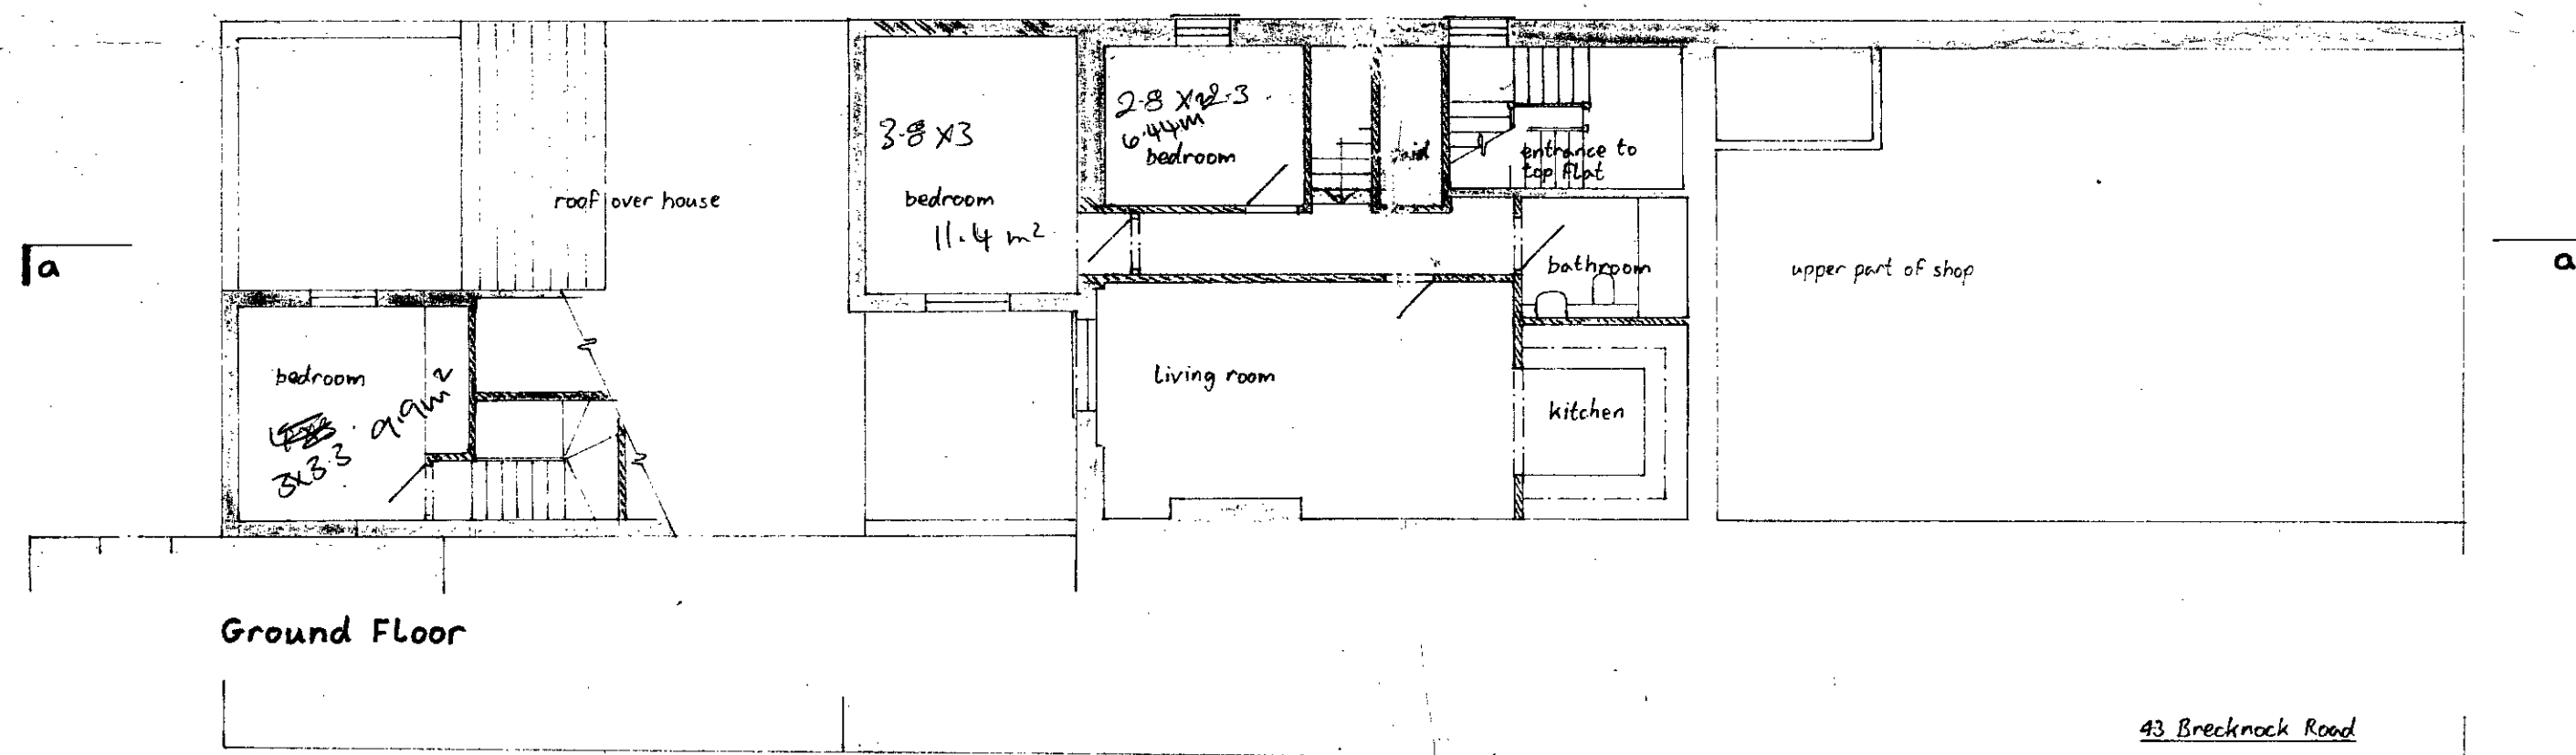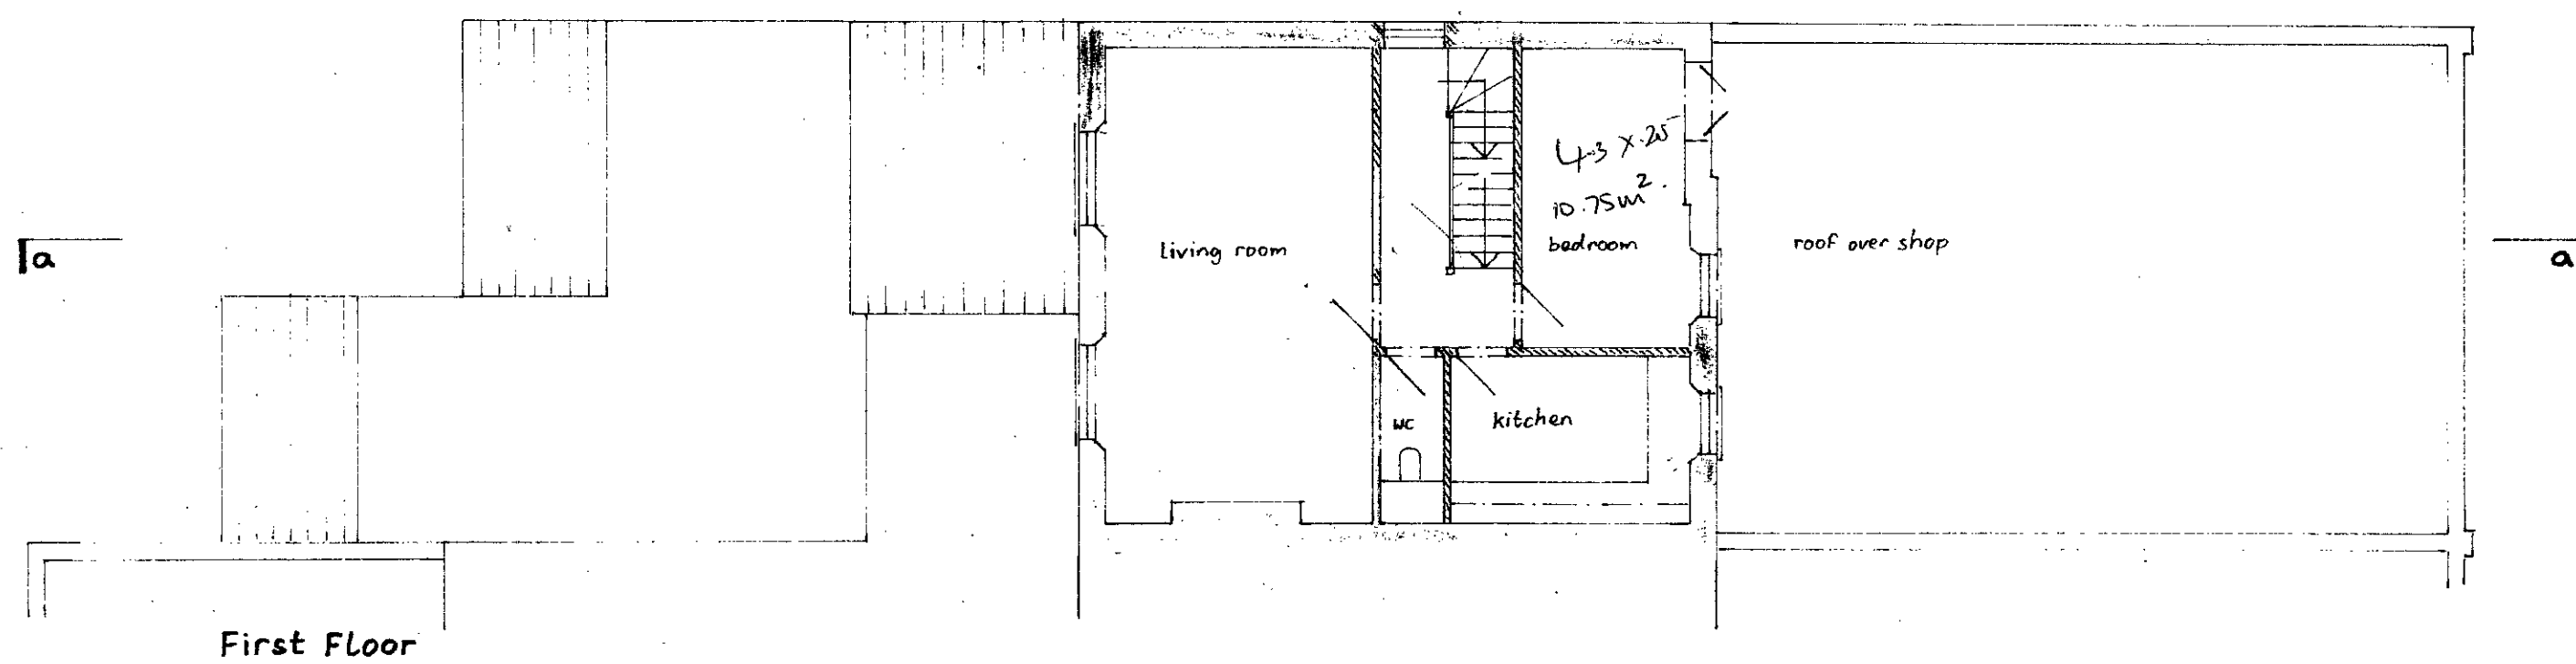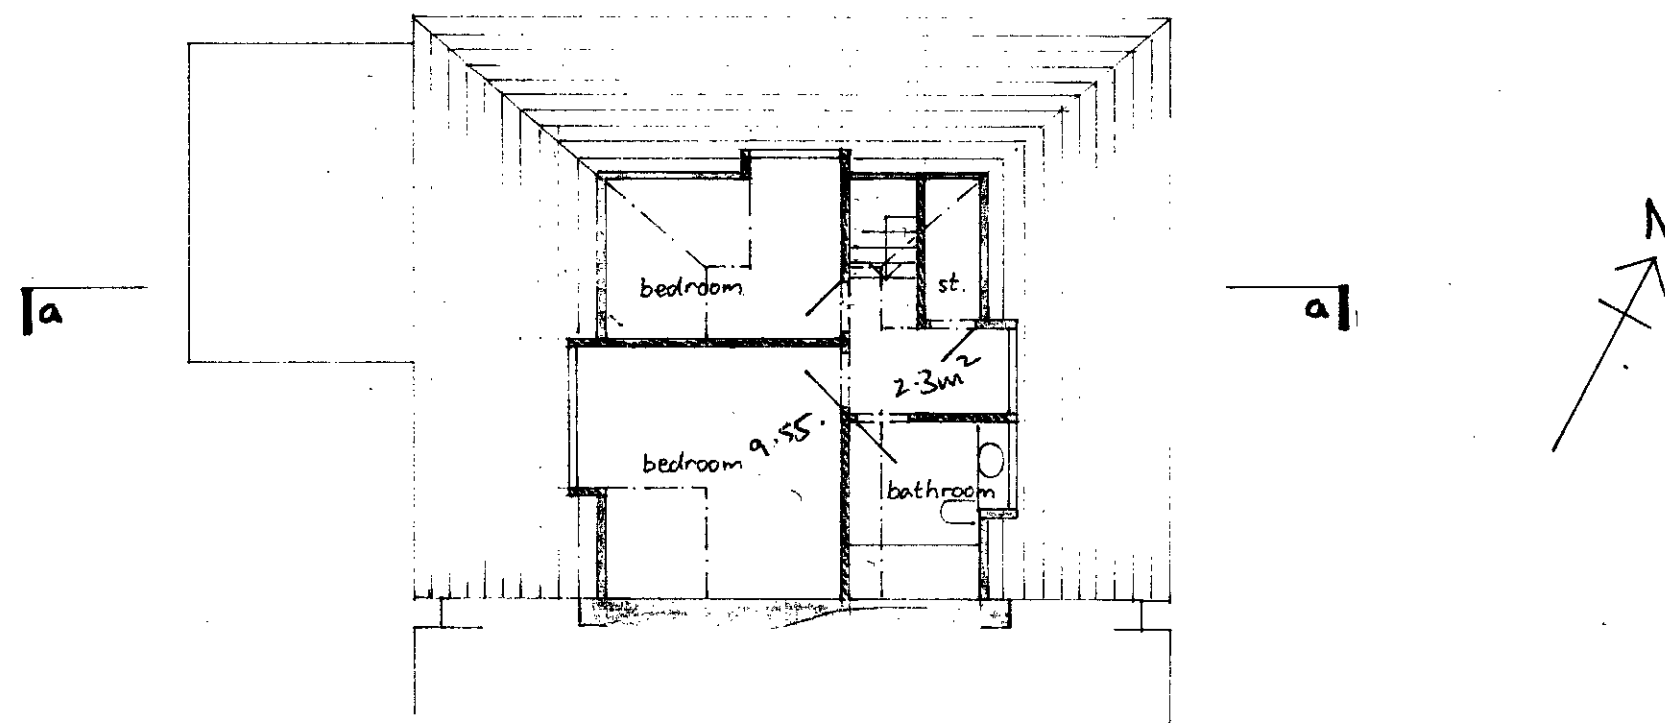

JTP 8601097

Scale	1 : 100	Date	6.86	Title	PROPOSALS	Drawing No.	02
					41 Brecknock Road N7	Job No.	8519
Latt Dip. Arch. (VCL) RIBA 44 Queens Crescent London NW5 3RD Telephone 01-482 3488				Record No.			