

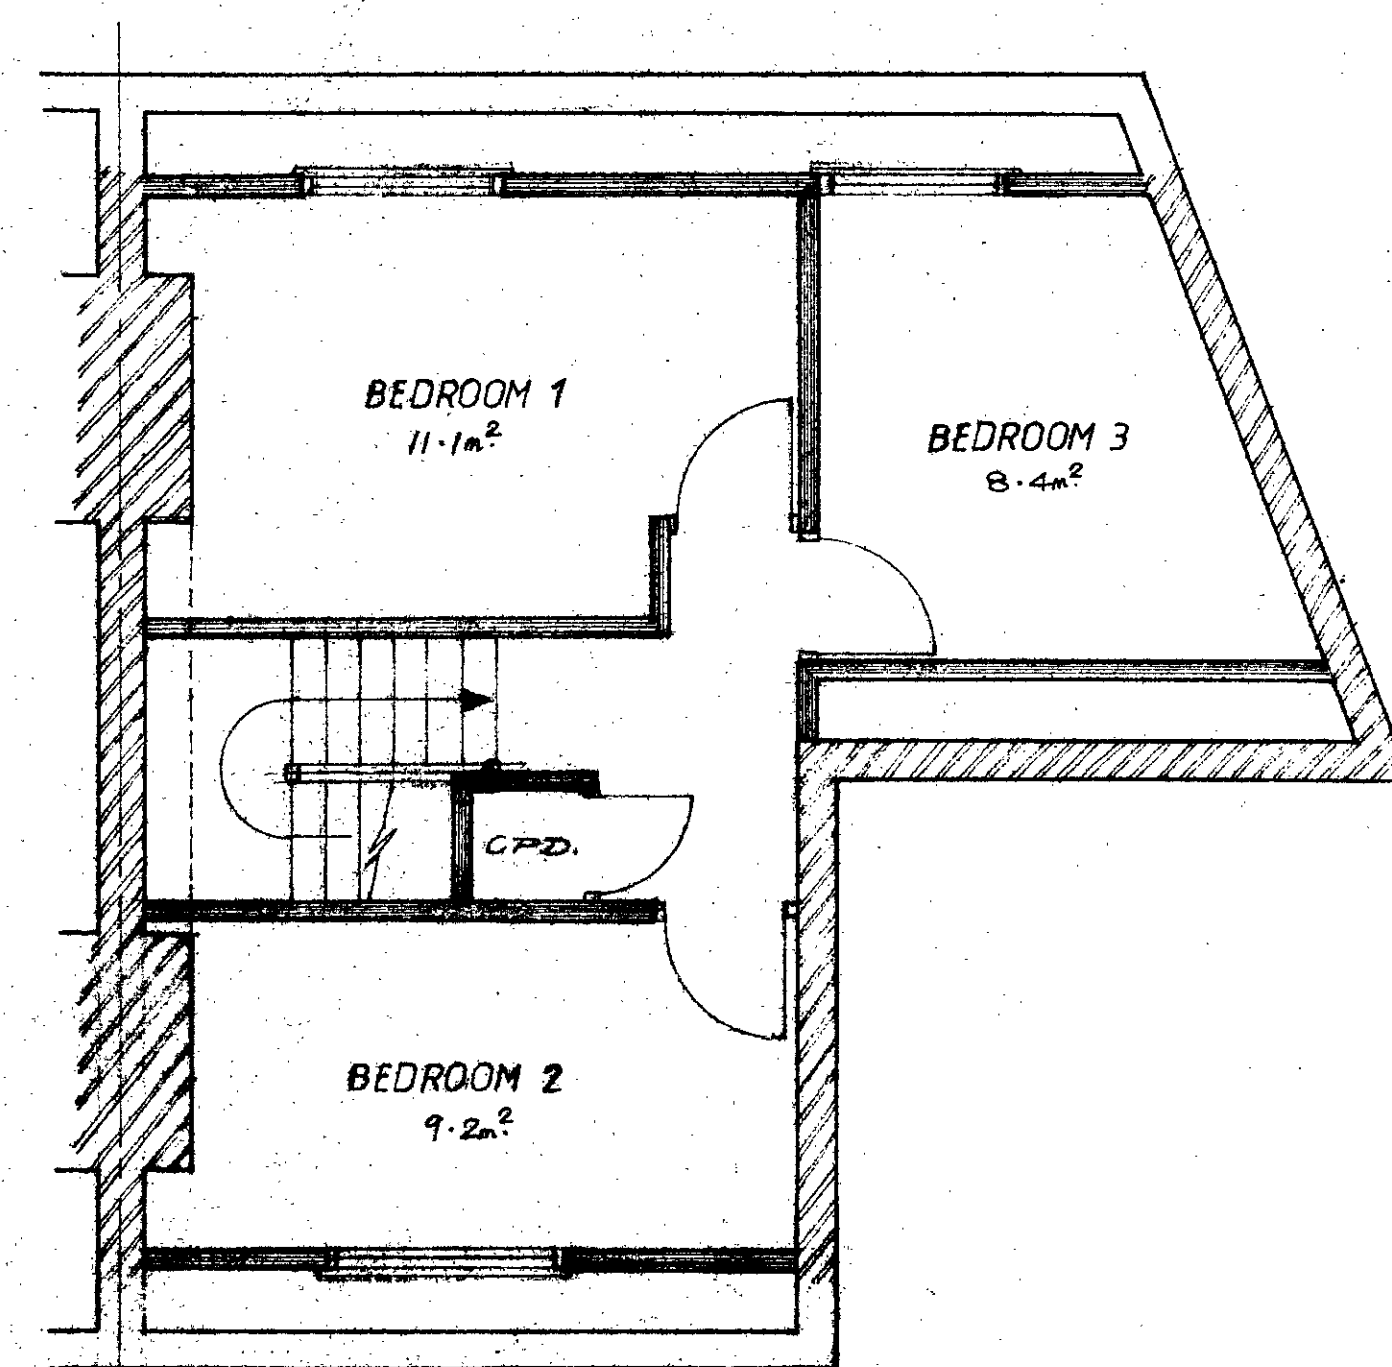


SECOND FLOOR

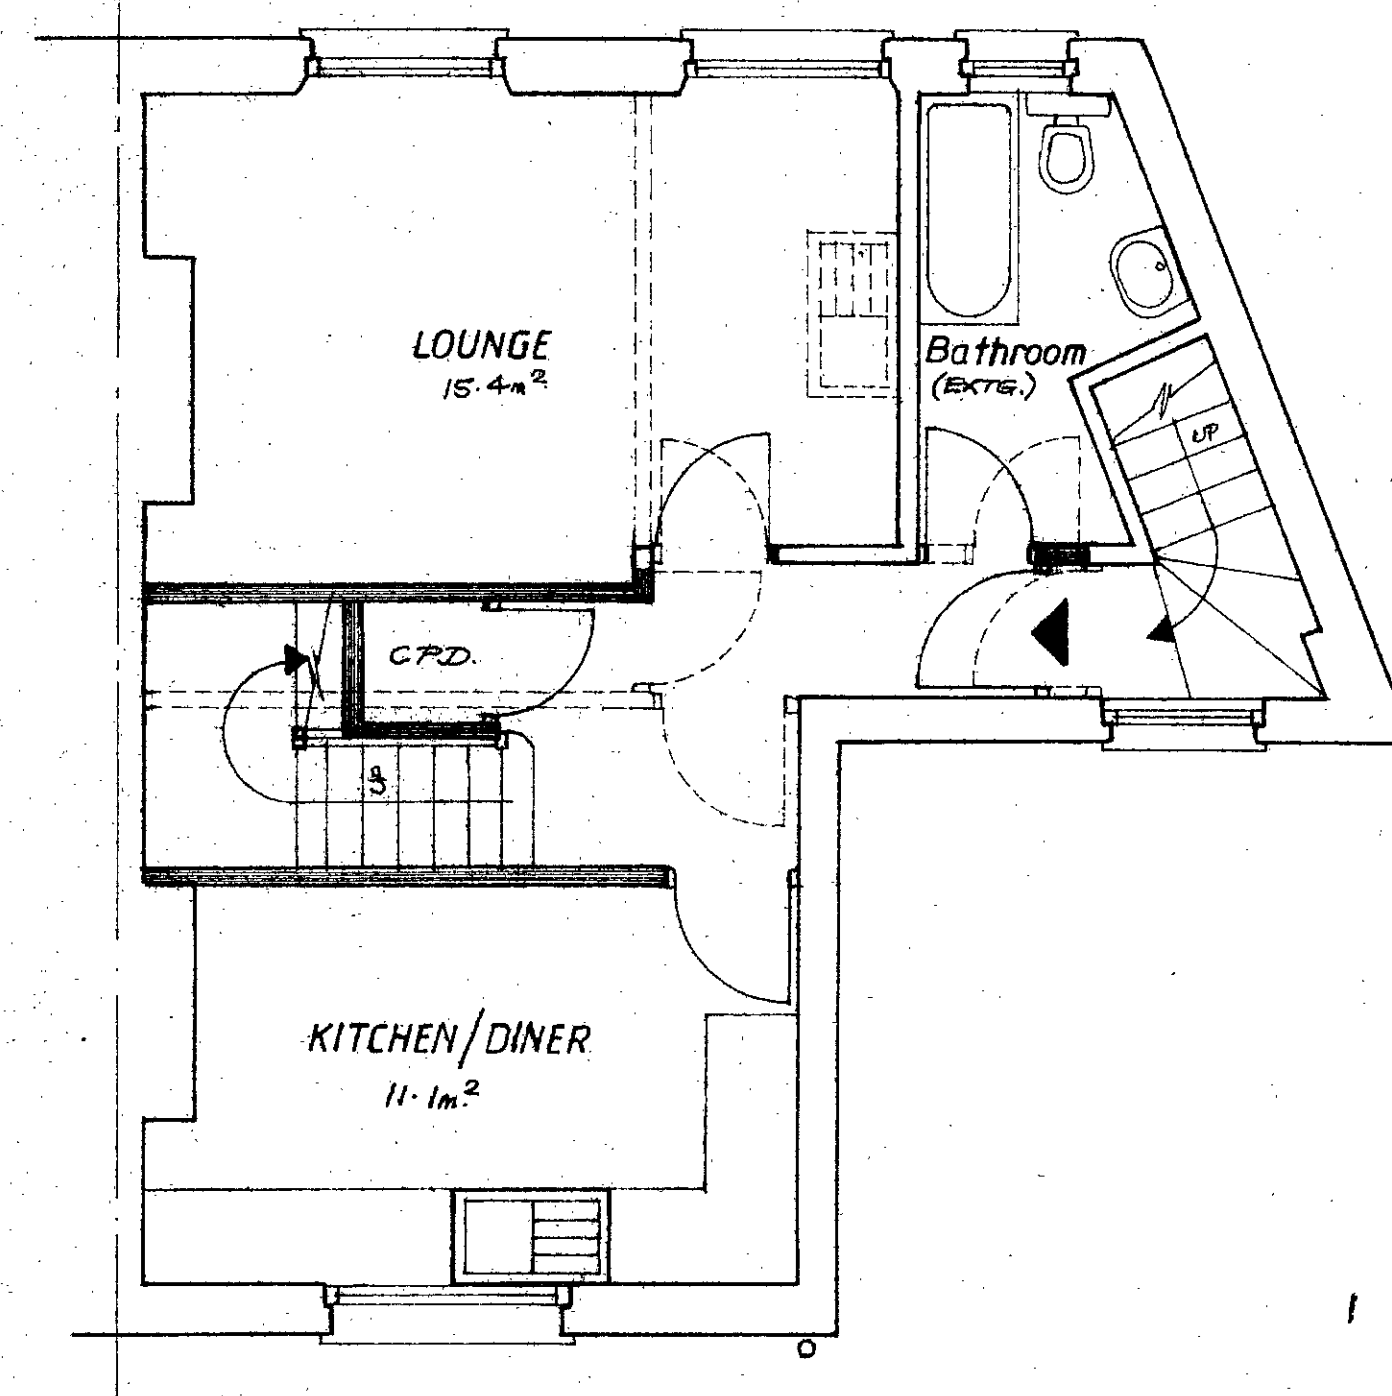

THIRD FLOOR

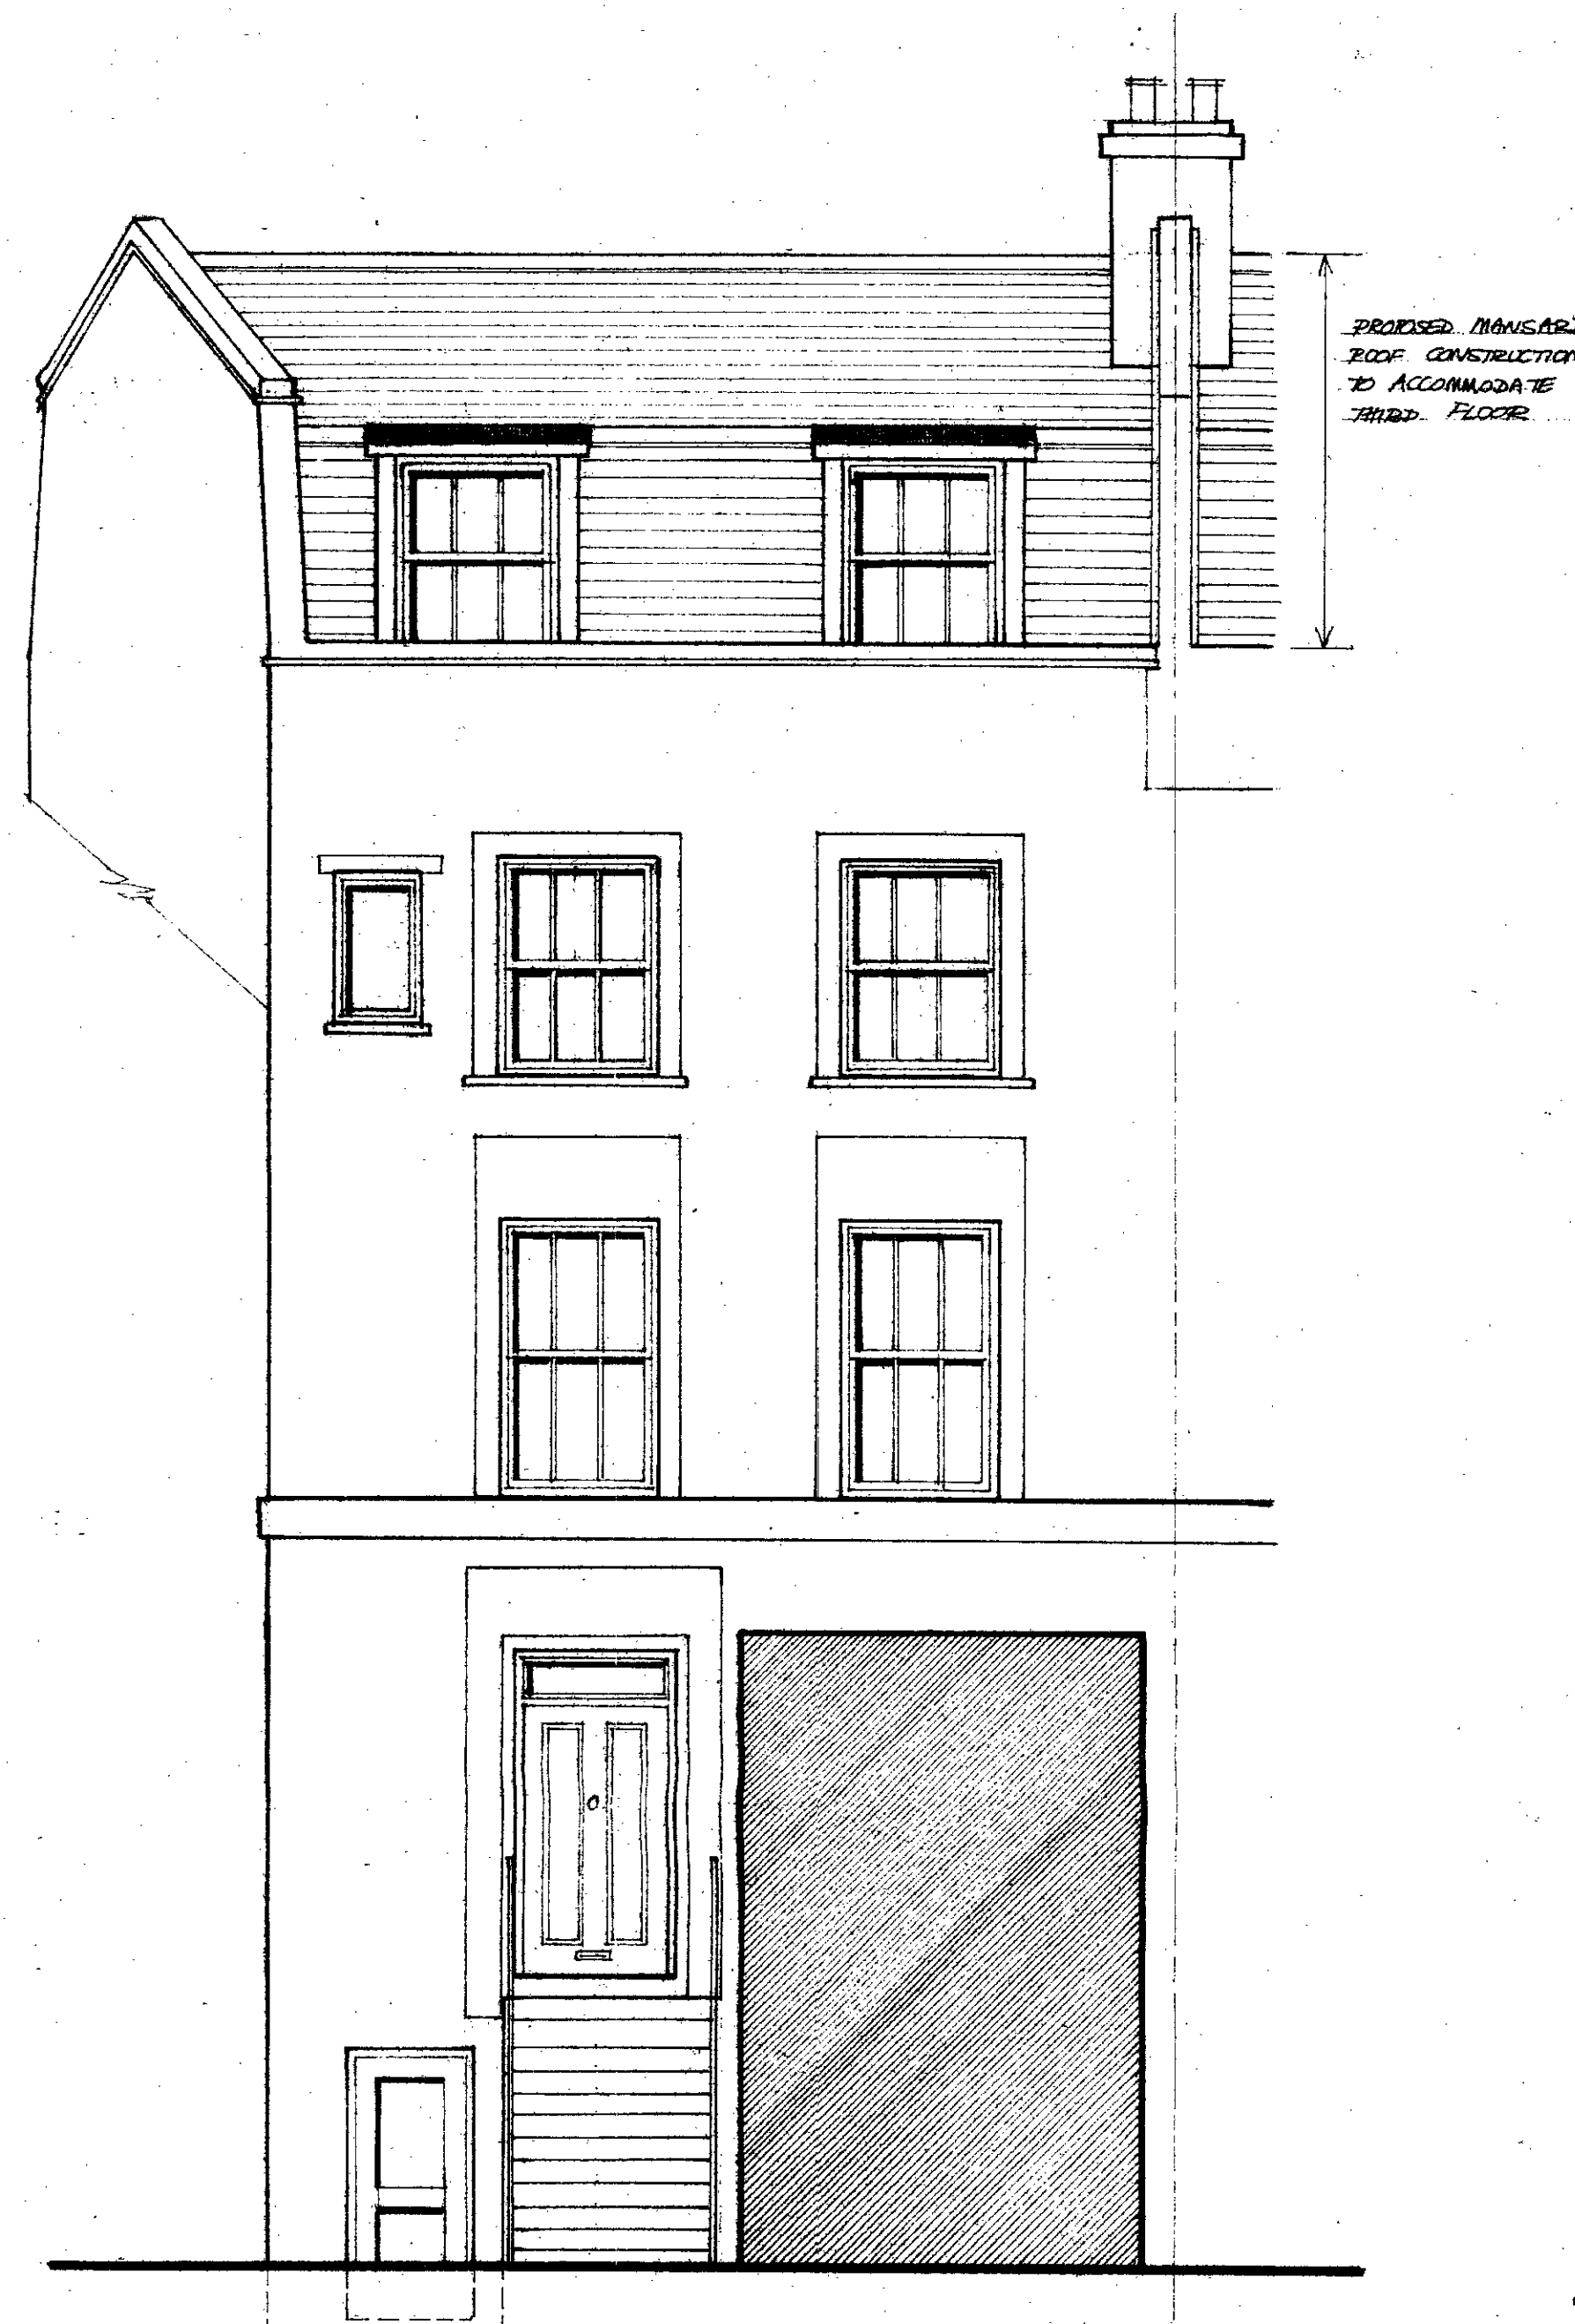

FRONT ELEVATION



REAR ELEVATION

NOTE: ANY NEW AREAS OF BRICKWORK TO BE IN SECOND-HAND STOCKS TO MATCH EXISTING

8701331


Revisions			
No.	Date	By	Contents

Site Address
15 BRECKNOCK ROAD N7


Job Title
Conversion of property into 2 maisonettes & one bedroom flat

Drawing Title		
Proposed second & third floors / elevations		
Scale 1:50	Date AUGUST 1987	Drawn By TM


Drg. No. 584/4	Rev.
----------------	------

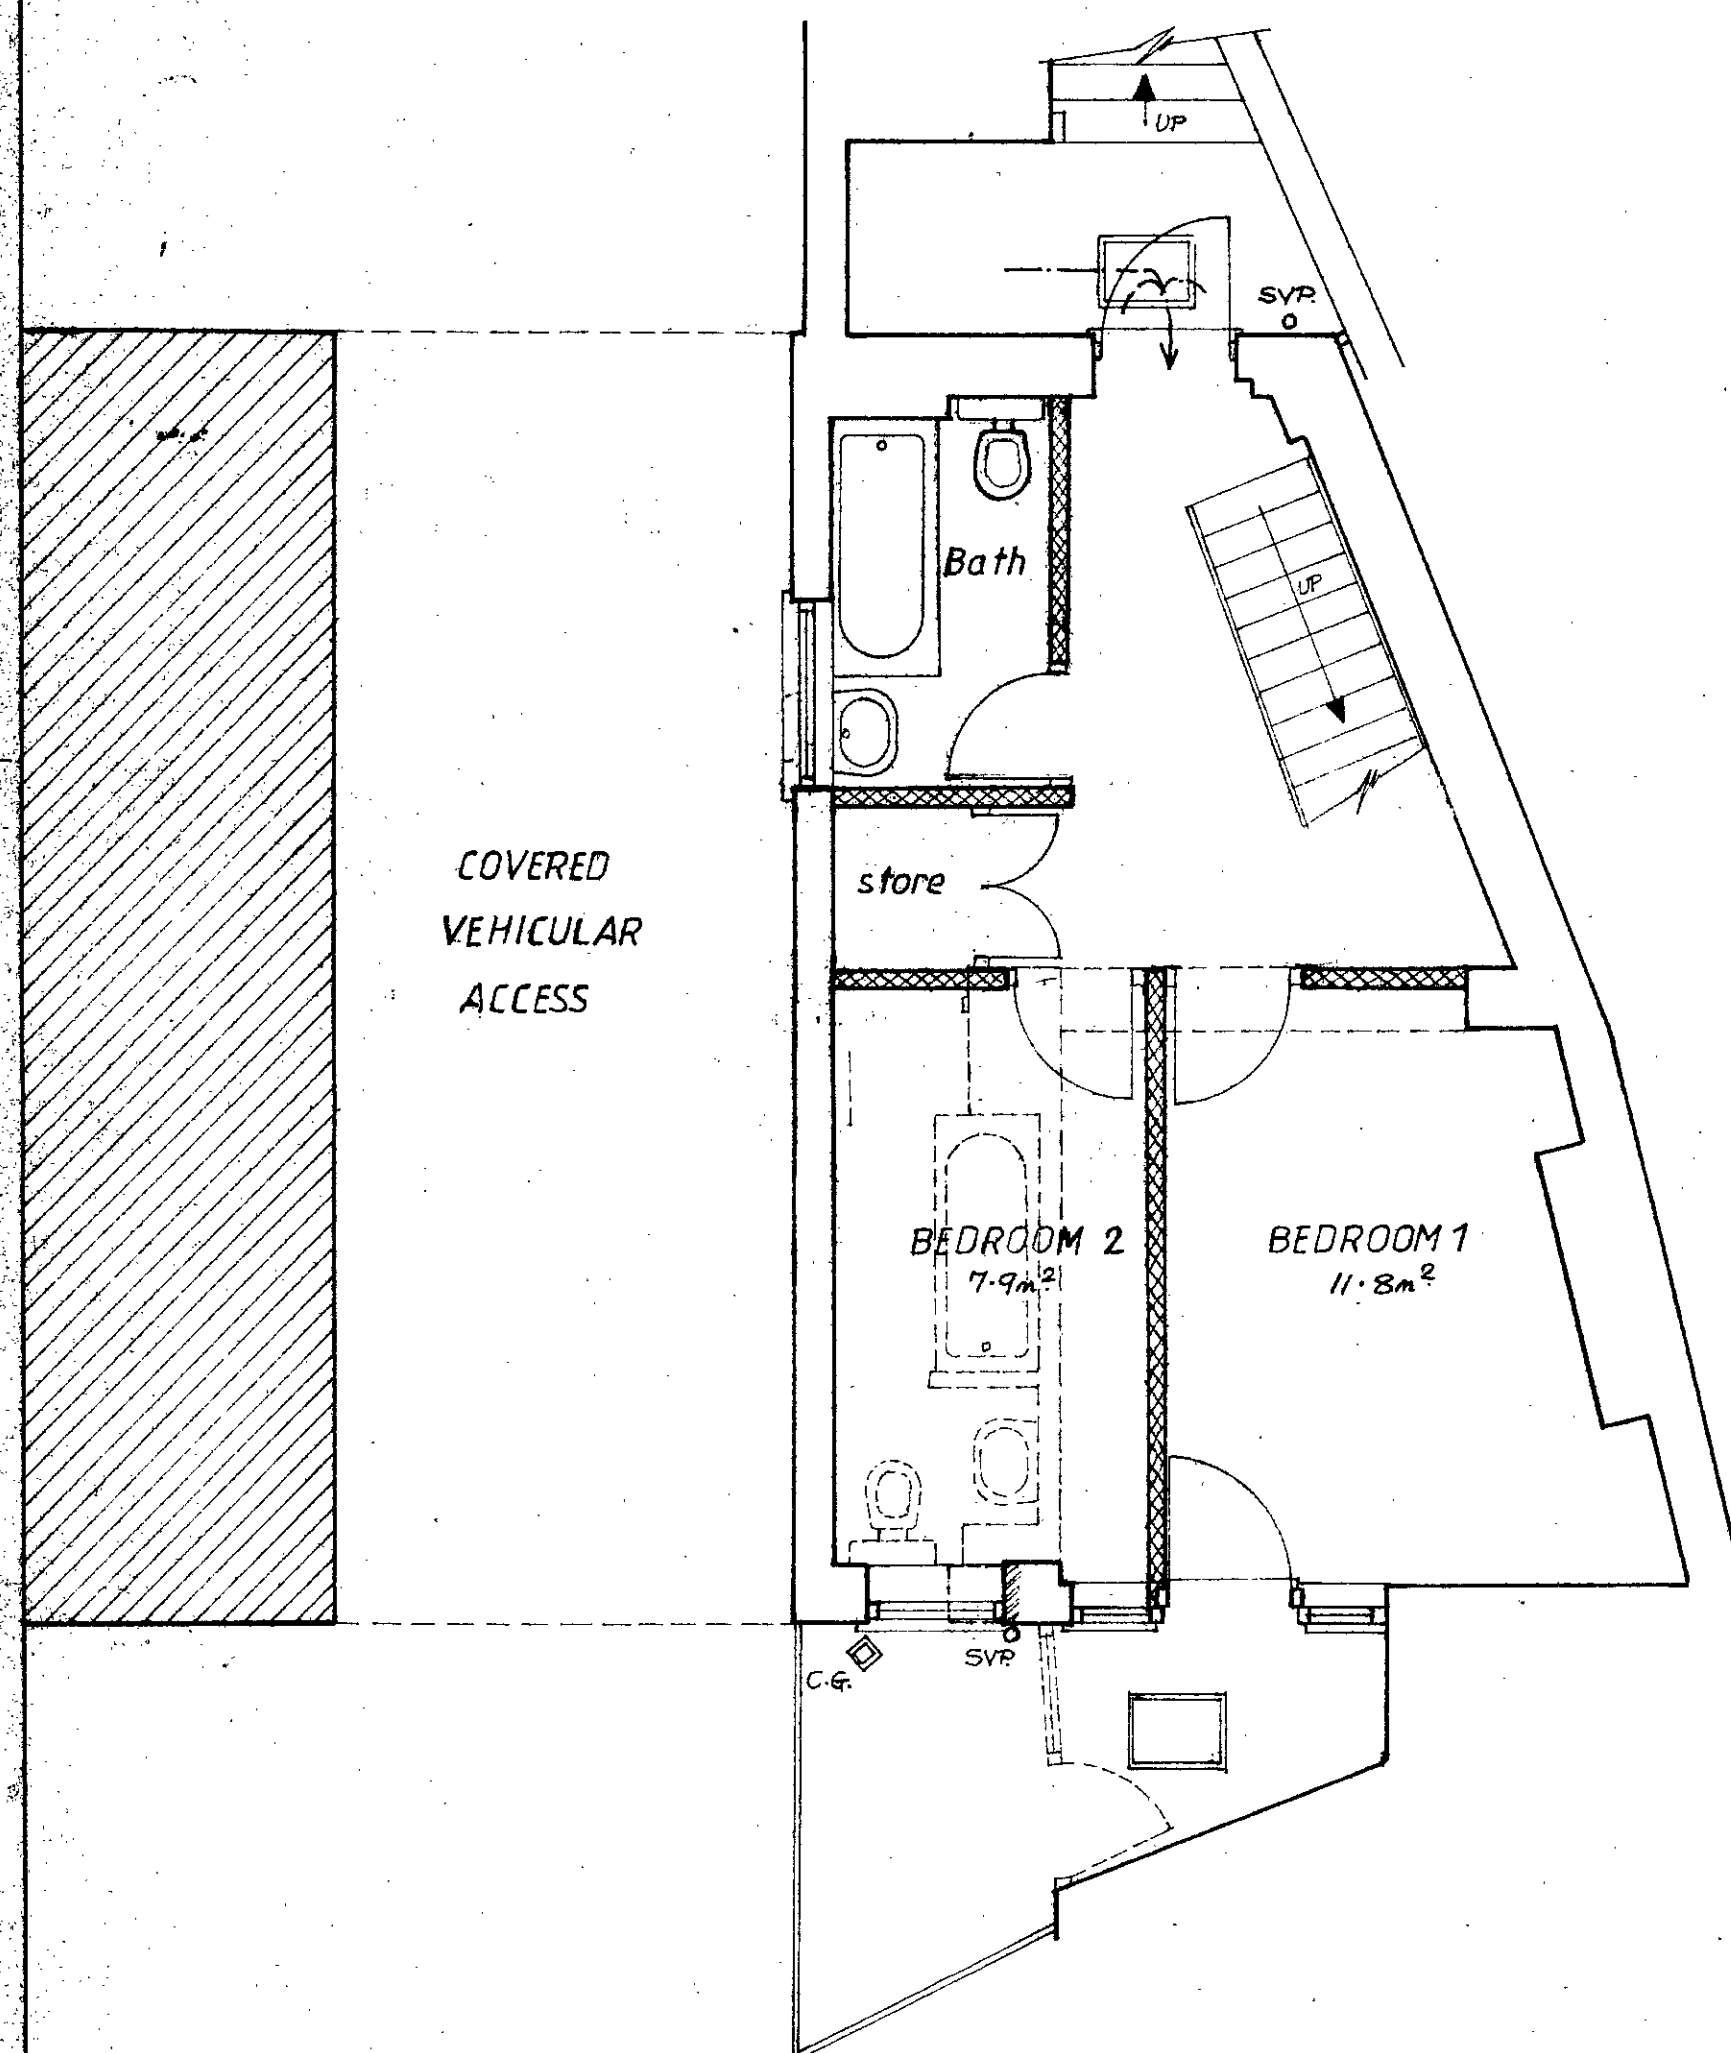

LOWER GROUND FLOOR

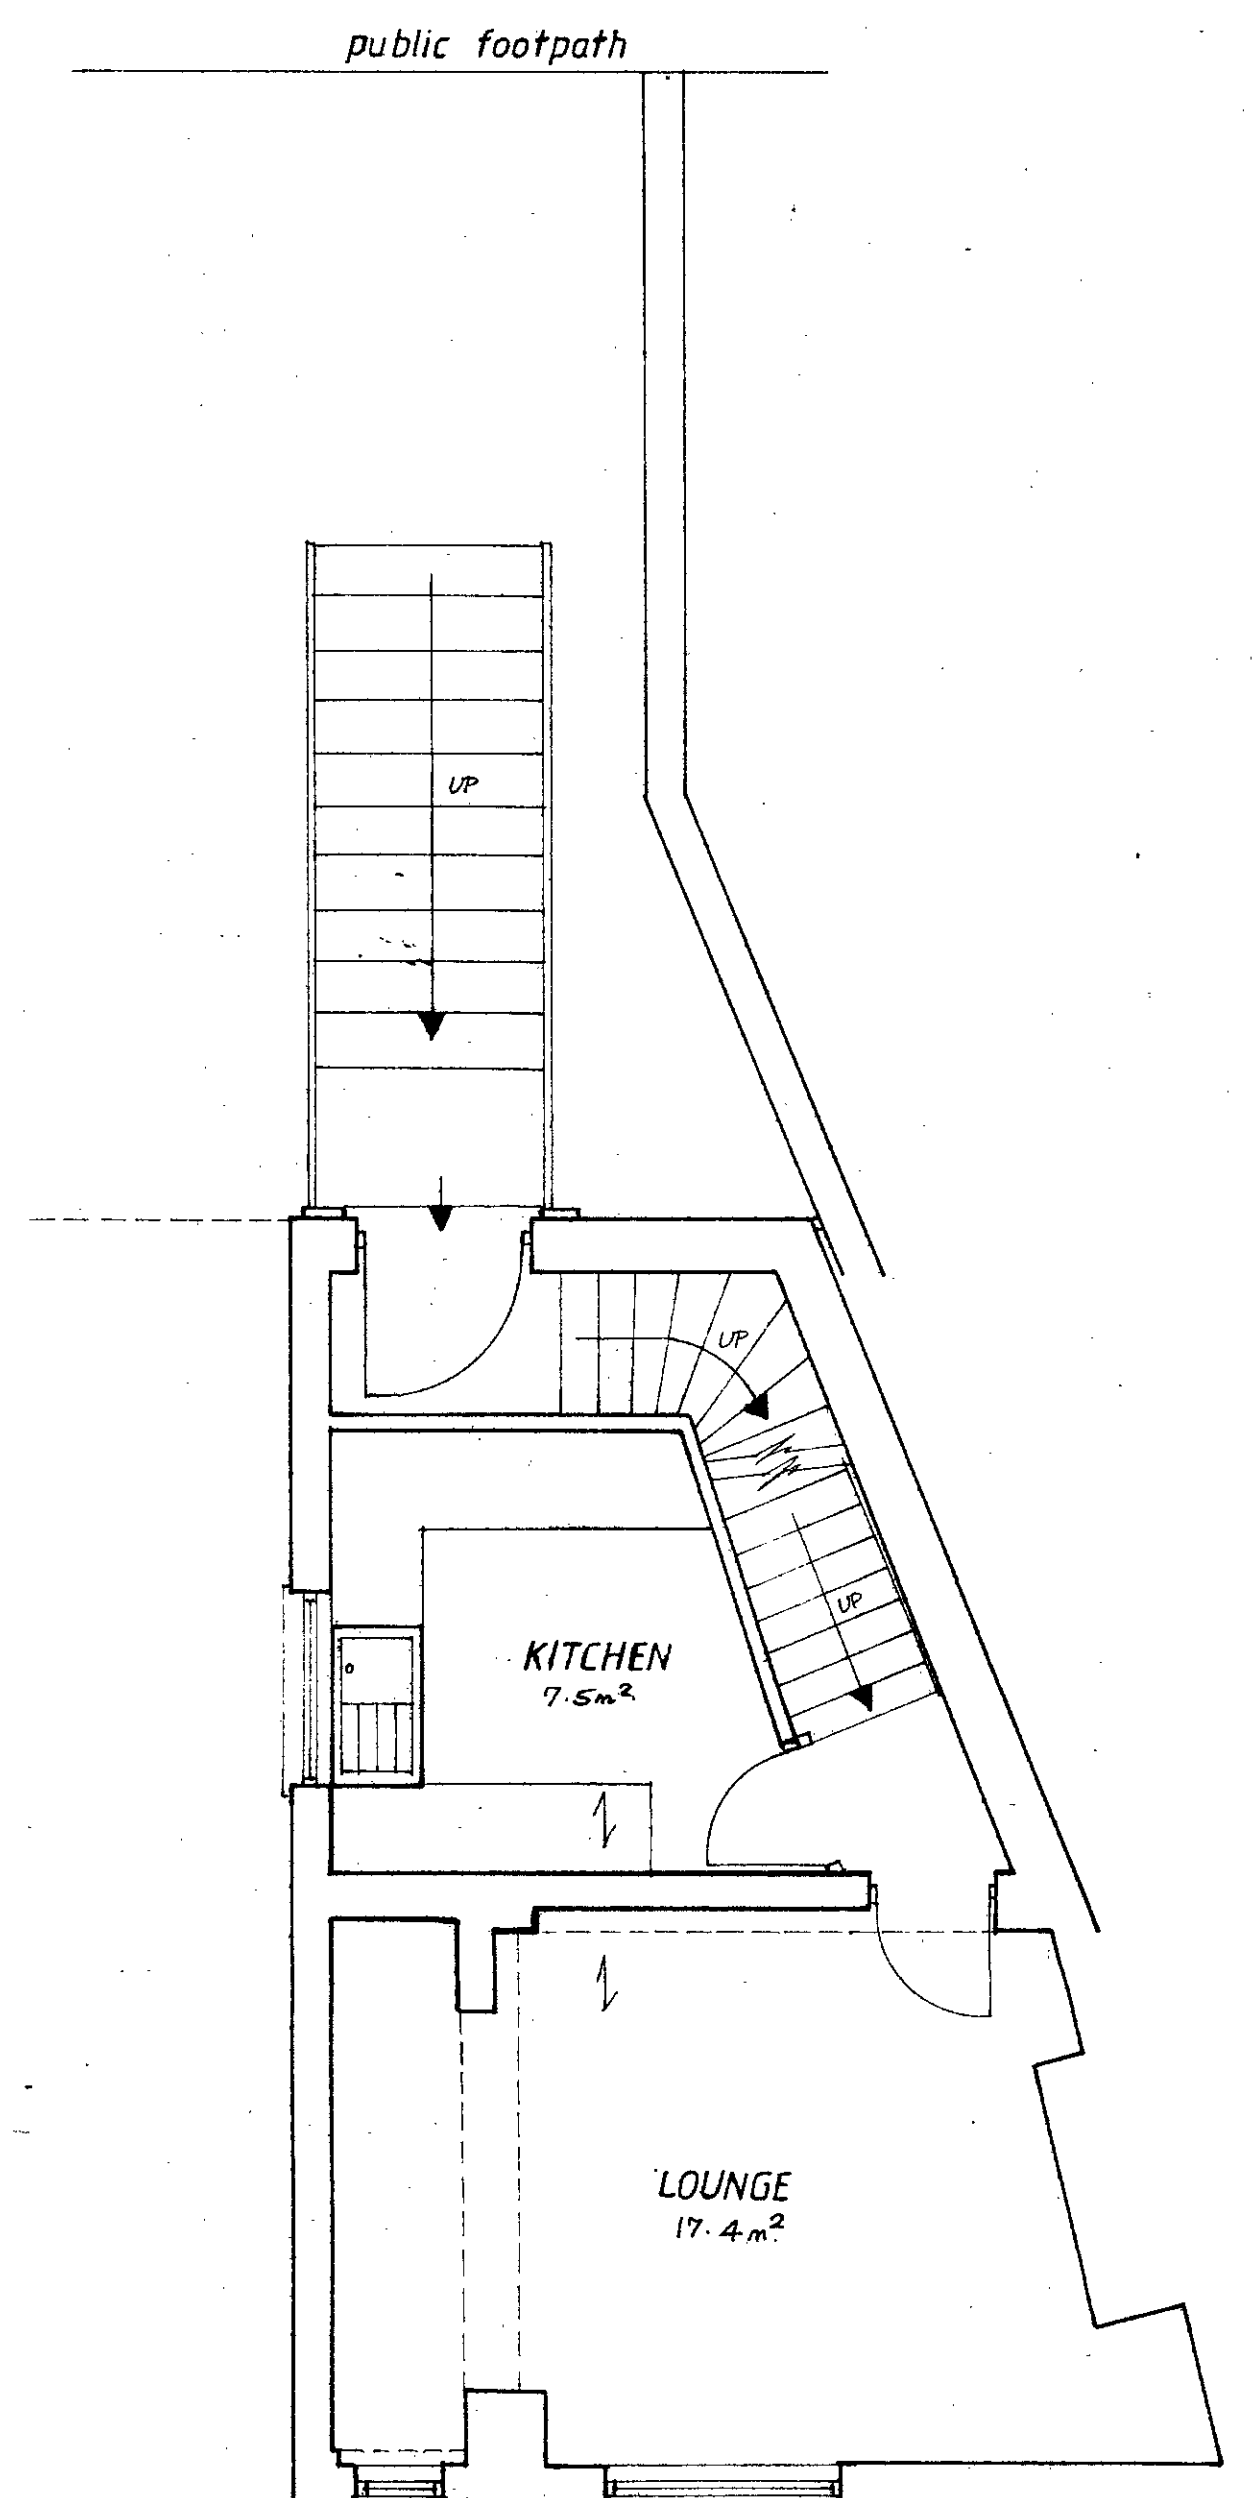

GROUND FLOOR

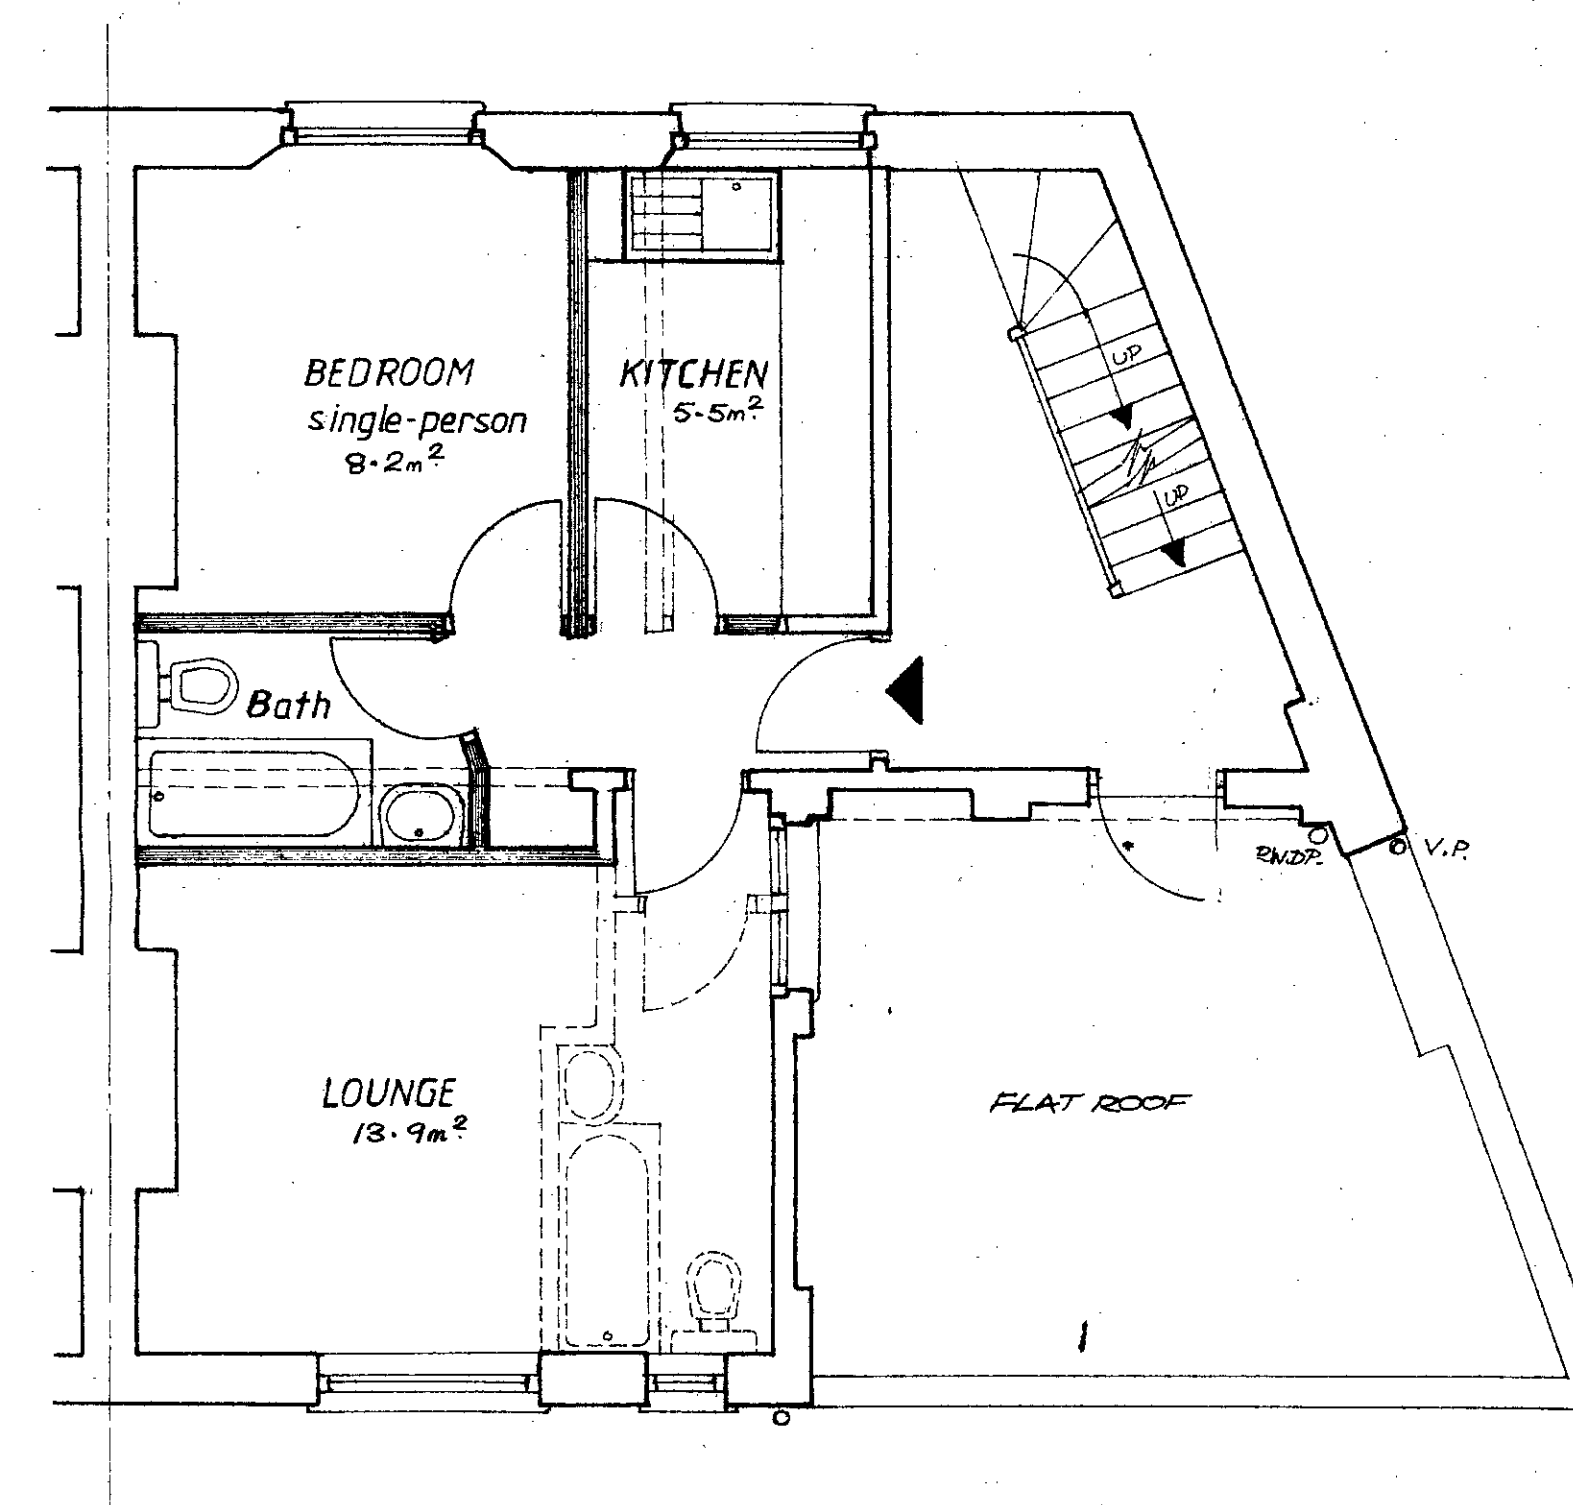

FIRST FLOOR

NEW STUDWORK PARTITIONING

NEW 100mm 'CELCON' BLOCKWORK PARTITIONING

8701331

Revisions			
No.	Date	By	Contents

Site Address
15 BRECKNOCK ROAD N7

Job Title
Conversion of property into
2 maisonettes &
one bedroom flat

Drawing Title
Proposed lower ground,
ground & first floors

Scale 1:50	Date AUGUST 1987	Drawn By T.M.
---------------	---------------------	------------------

TONY GOOD ARICS
TEL. 531-0635

Dwg. No. 584/3	Rev.
-------------------	----------