



ORIGINAL FRAME SIZE 380 mm x 549 mm


THIRD ANGLE PROJECTION

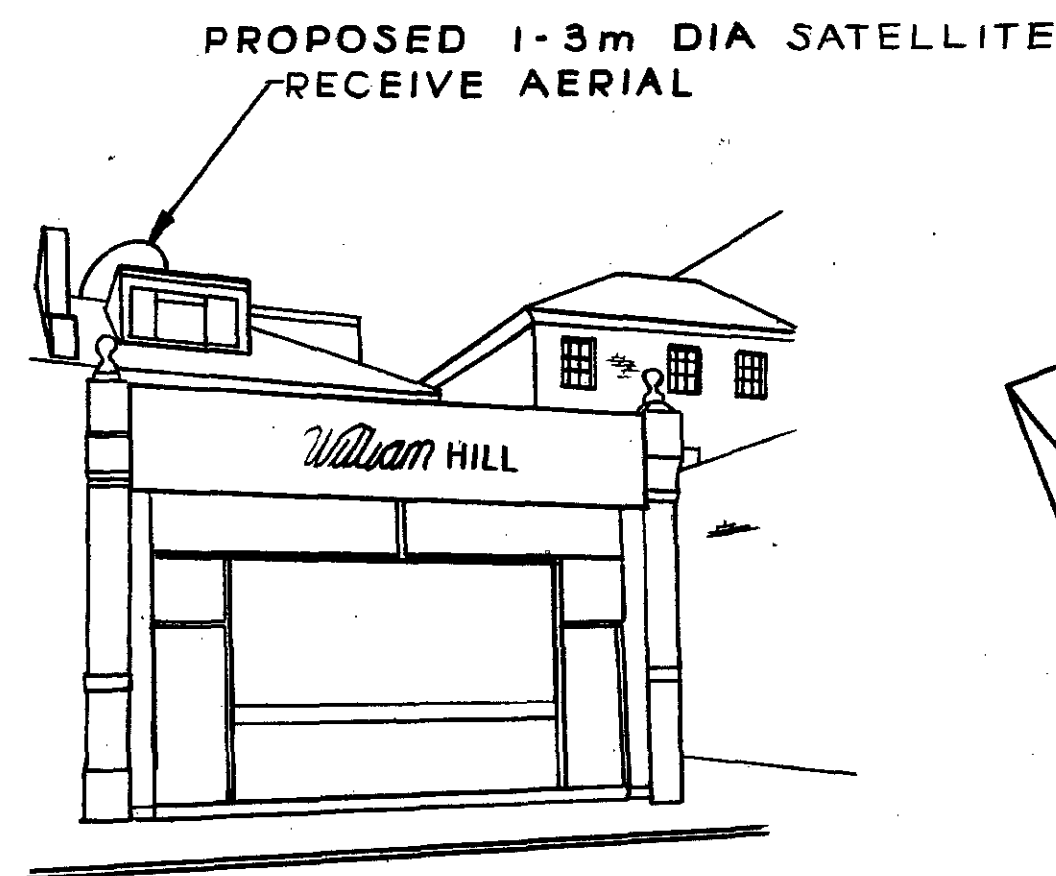


(A) VIEW FROM EAST

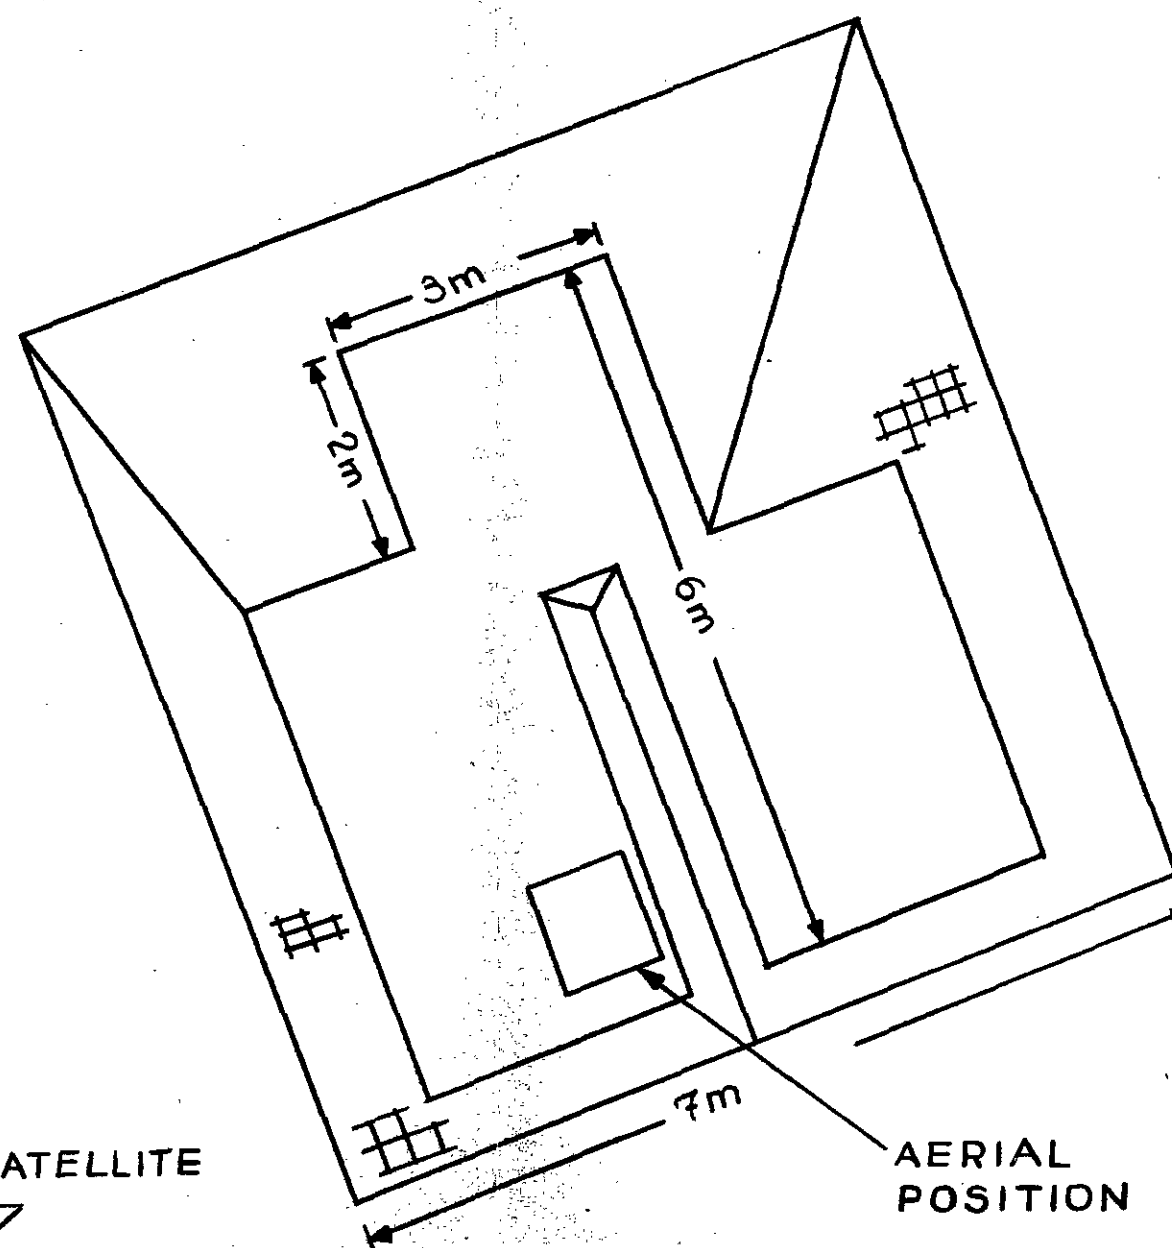

ROOF PLAN
NOT TO SCALE

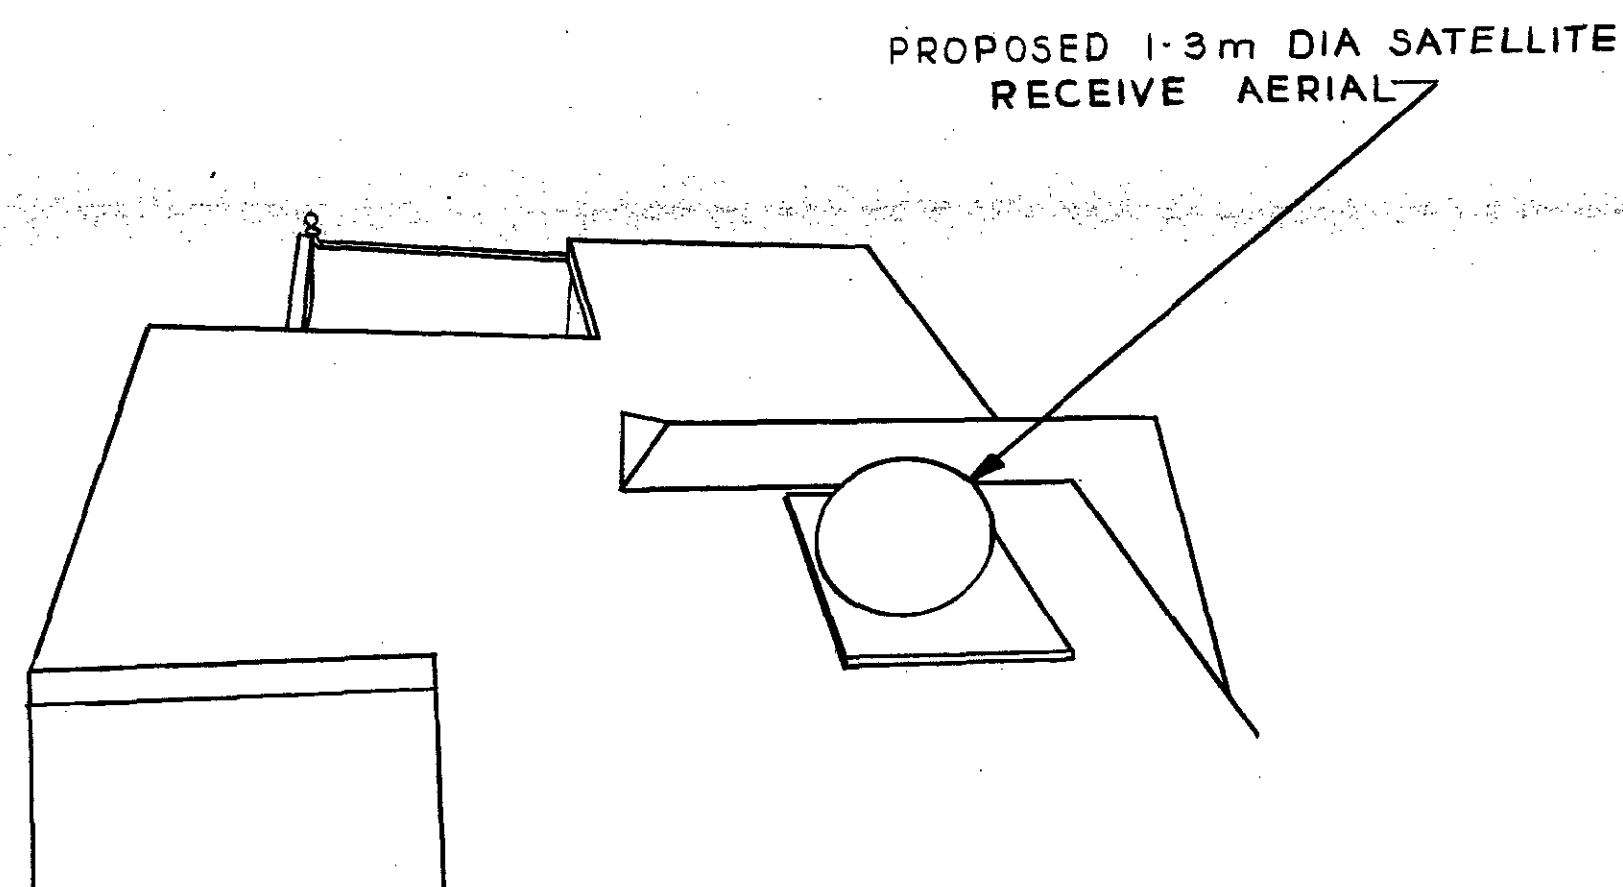

(B) VIEW FROM SOUTH WEST
N.T.S.

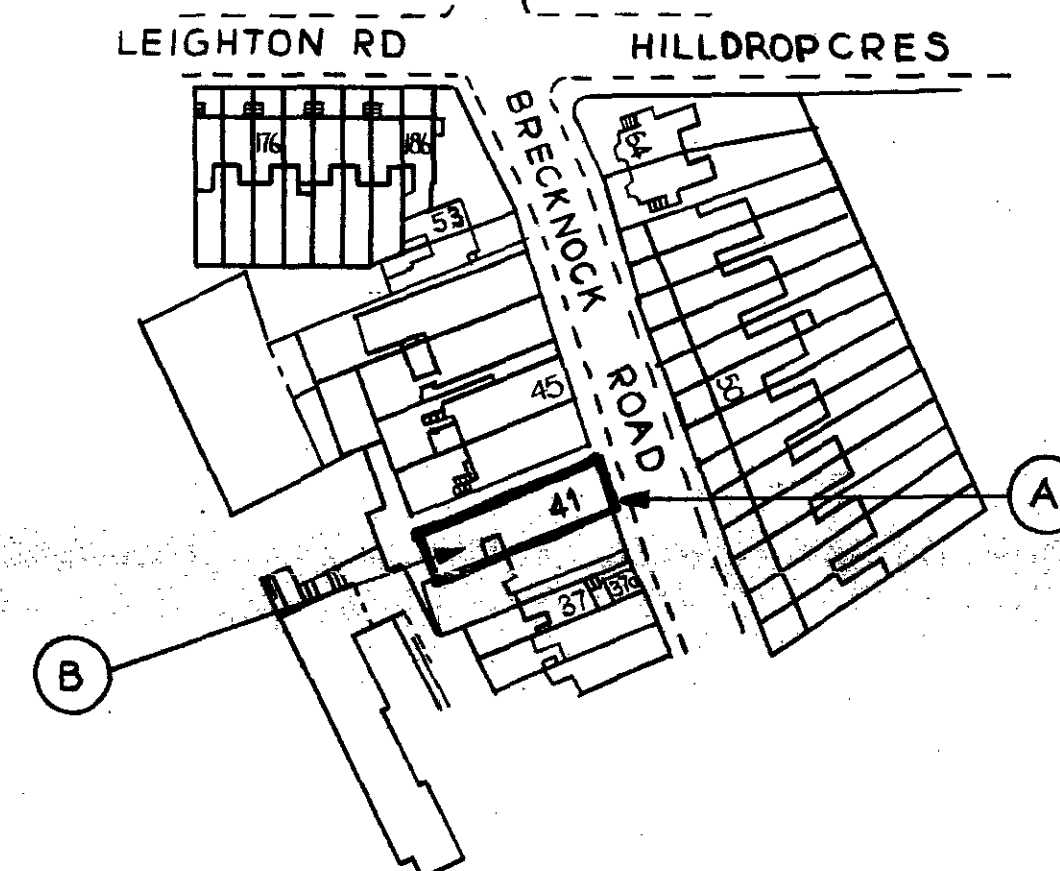

SITE PLAN SCALE 1:1250

10701
LONDON BOROUGH
OF CAMDEN
TOWN AND COUNTRY
PLANNING ACTS
20 JUN 1988
REF. TO.....

Case Copy
LONDON BOROUGH OF CAMDEN
TOWN AND COUNTRY PLANNING ACTS
12 OCT 1989
PLANS NOT APPROVED
ON BEHALF OF THE COUNCIL

PLANNING AND BUILDING
DEPARTMENT
30 SEP 1989
RECEIVED

TP 8802544

© British Telecommunications plc 1988

DO NOT SCALE

ORIGINAL SCALE 1:100

© British Telecommunications plc 1988										DO NOT SCALE		TP 8802544		ORIGINAL SCALE 1:100	
A2 A3	DRN <i>P.N.</i> CKD <i>JOB C</i>						MATERIAL	FINISH	REFERENCES ZRCCM SRO1532H						
	PROPOSED TVRO INSTALLATION 41, BRECKNOCK RD, LONDON N7 OBT														
R700	DATE <i>2-6-88</i>						AMENDMENT			ISSUE	BRITISH TELECOMMUNICATIONS UKC / NPW 4			WL217396	

MF51528P

8168.1844/2.F.T.10-84.JMR.Dd8002629.9000.