



TP 8007/1/1
LONDON BOROUGH OF CAMDEN
TOWN AND COUNTRY PLANNING ACTS
13 DEC 1988
APPROVED
PLANS NOT APPROVED
ON BEHALF OF THE COUNCIL

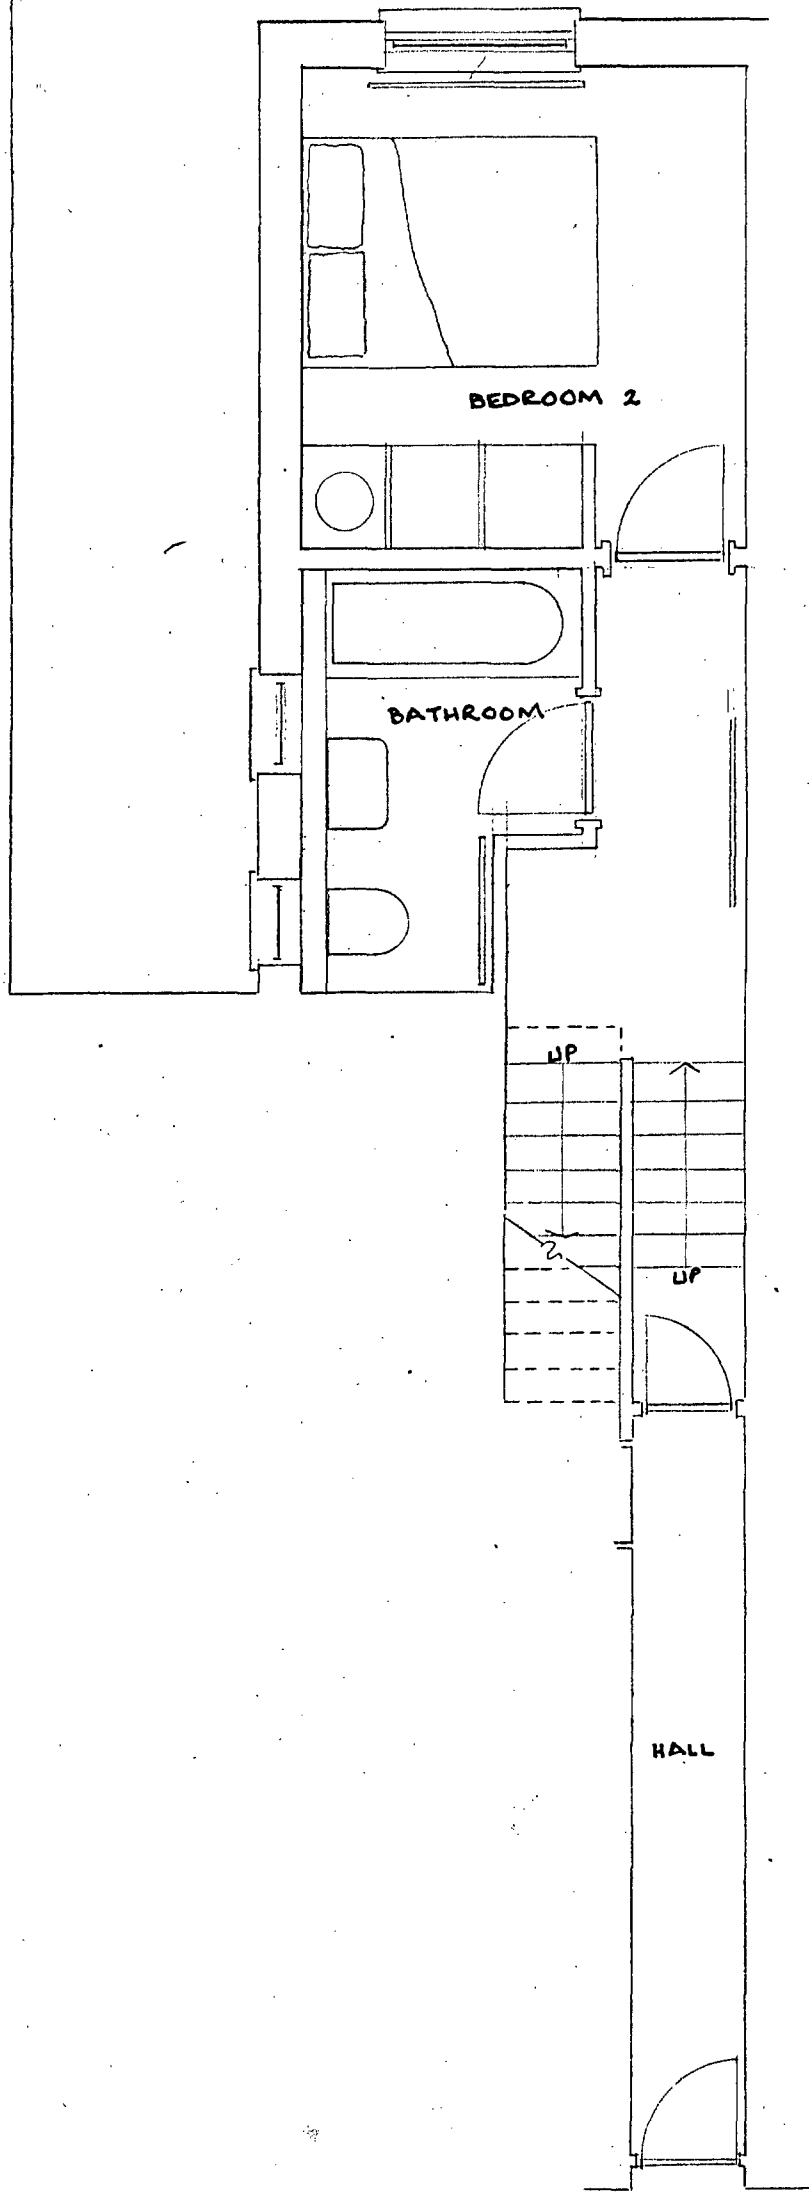

LONDON BOROUGH OF CAMDEN
PLANNING AND COMMUNICATIONS
DEPARTMENT
26 MAY 1988 (A.M.)
RECEIVED
REF. TO:
P.C.

8 KYLEMORE ROAD LONDON NW6
PROPOSED FIRST FLOOR PLAN
SCALE 1:50
MAY 1988
SIMON COLEBROOK ARCHITECT
2, THE LODGE, CLISSOLD CRESCENT, LONDON N16 9AU
TEL. 01-734-4924

LONDON BOROUGH OF CAMDEN
TOWN AND COUNTRY PLANNING ACTS
88208888
13 DEC 1988
APPROVED
PLANS NOT APPROVED
ON BEHALF OF THE COUNCIL

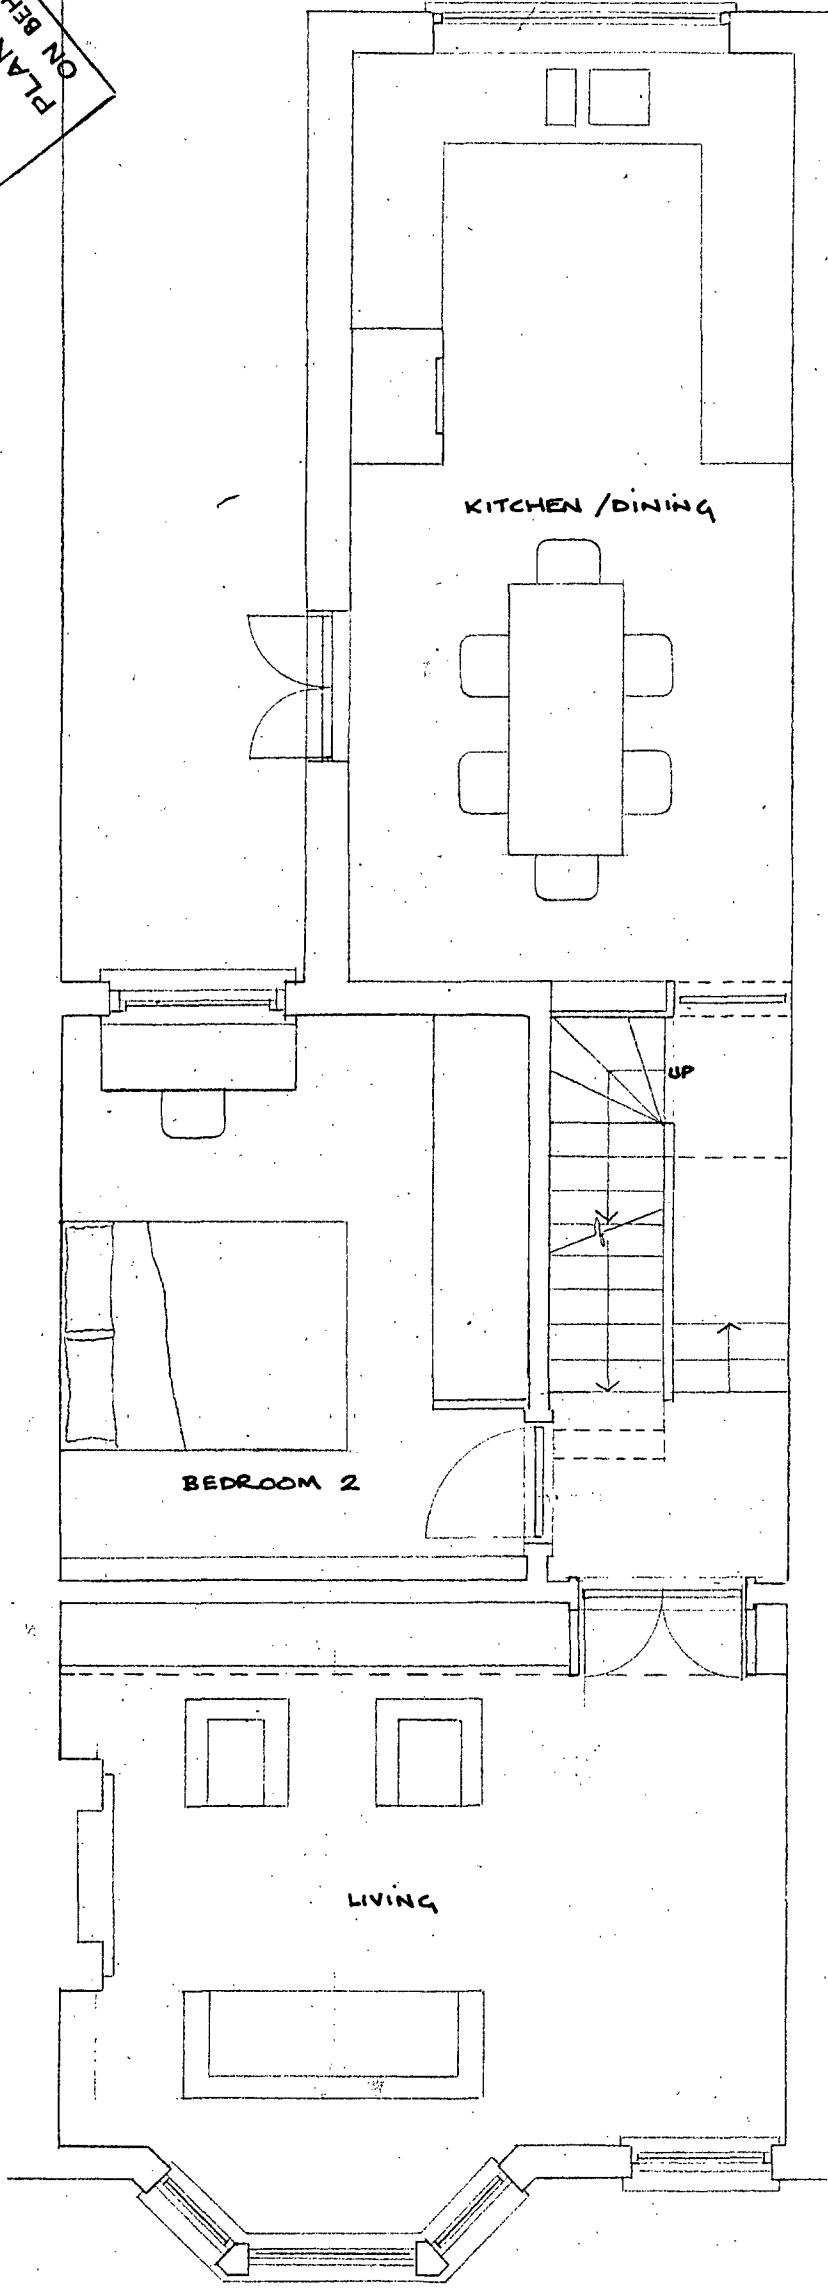


LONDON BOROUGH OF CAMDEN
PLANNING AND COMMUNICATIONS
DEPARTMENT
26 MAY 1988 (A.M.)
RECEIVED
REF. TO:
ACK.

8 KYLEMORE ROAD LONDON NW6
PROPOSED SECOND FLOOR PLAN SCALE 1:50

MAY 1988

SMON COLEBROOK ARCHITECT 2, THE LODGE, CLISSOLD CRESCENT, LONDON N16 9AU
TEL: 01.734 4924

LONDON BOROUGH OF CAMDEN
TOWN AND COUNTRY PLANNING ACTS
13 DEC 1988
PLANS NOT APPROVED
ON BEHALF OF THE COUNCIL
4880398A

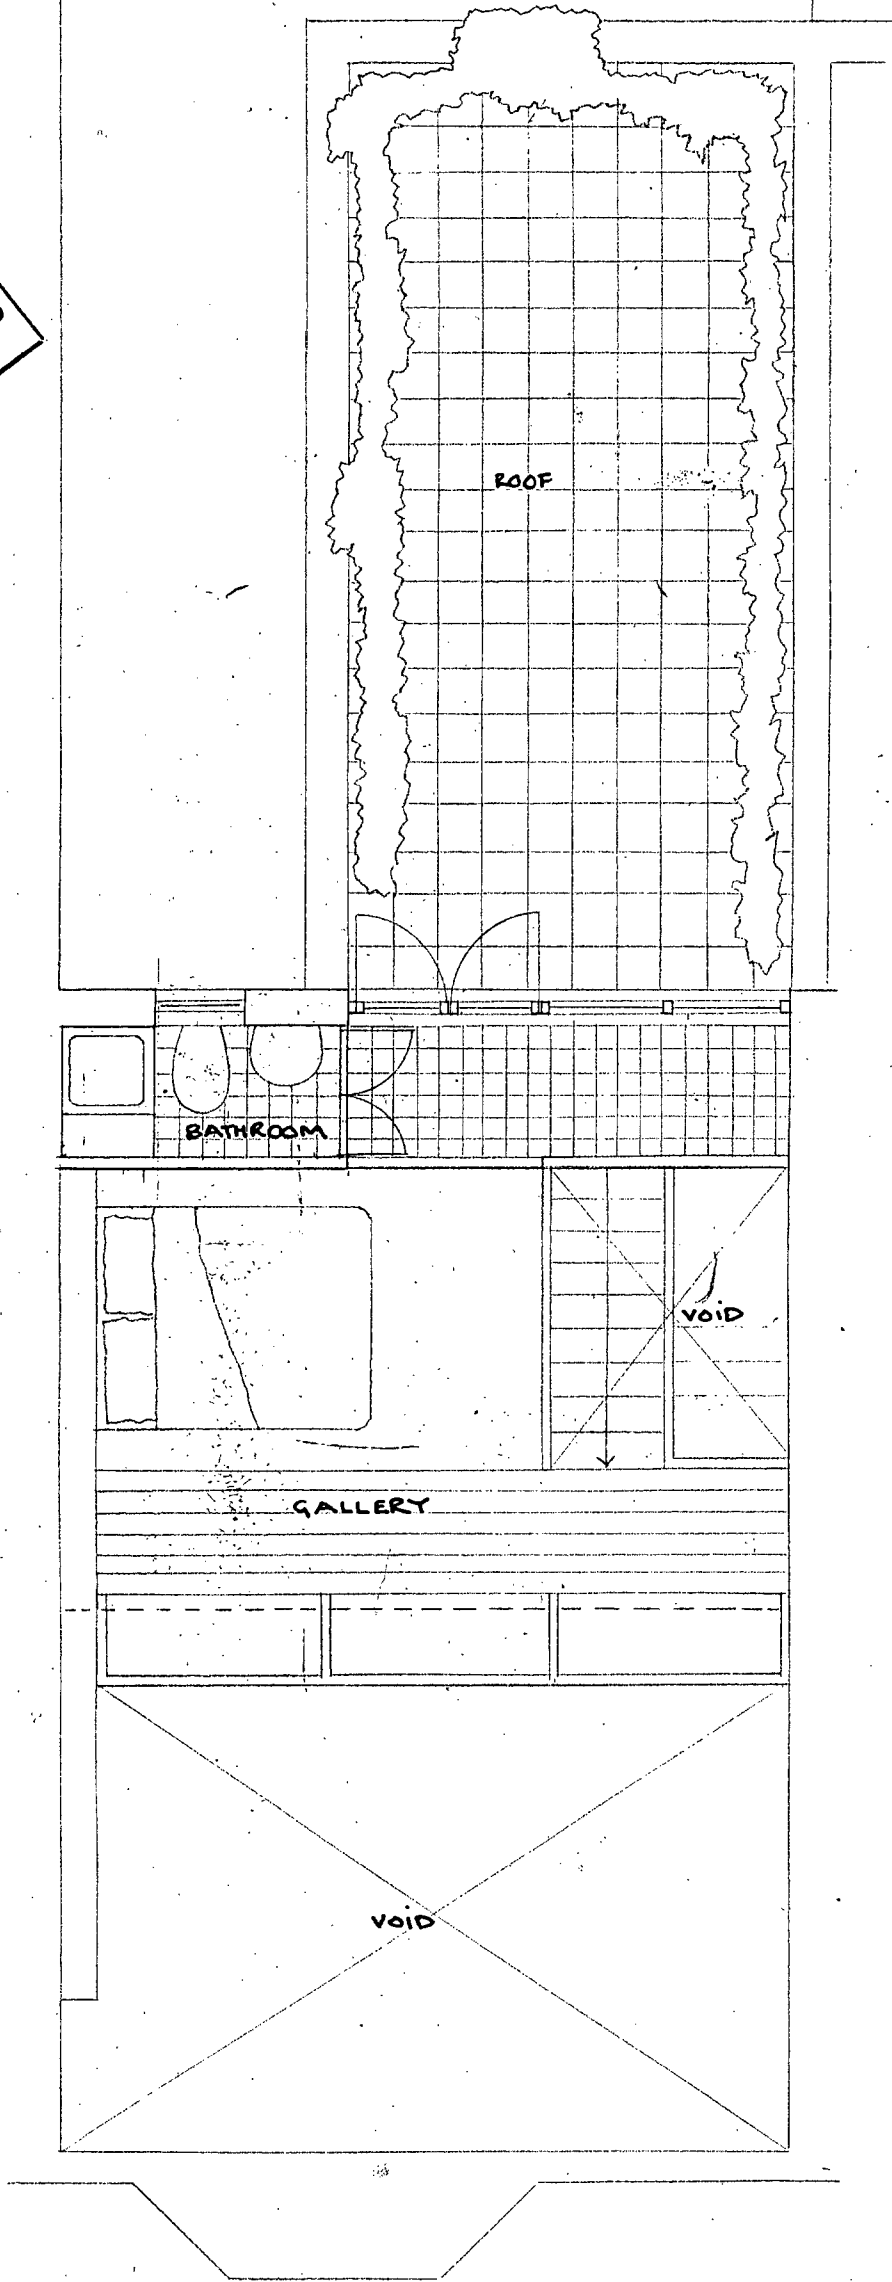


ACK
LONDON BOROUGH OF CAMDEN
PLANNING AND COMMUNICATIONS
DEPARTMENT (A.M.)
26 MAY 1988
J.M.D.
26 MAY 1988

8 KYLEMORE ROAD LONDON NW6
PROPOSED THIRD FLOOR PLAN SCALE 1:50

MAY 1988

SIMON COLEBROOK ARCHITECT 2, THE LODGE, CLISSOLD CRESCENT, LONDON N16 9AU
TEL. 01-734 4924

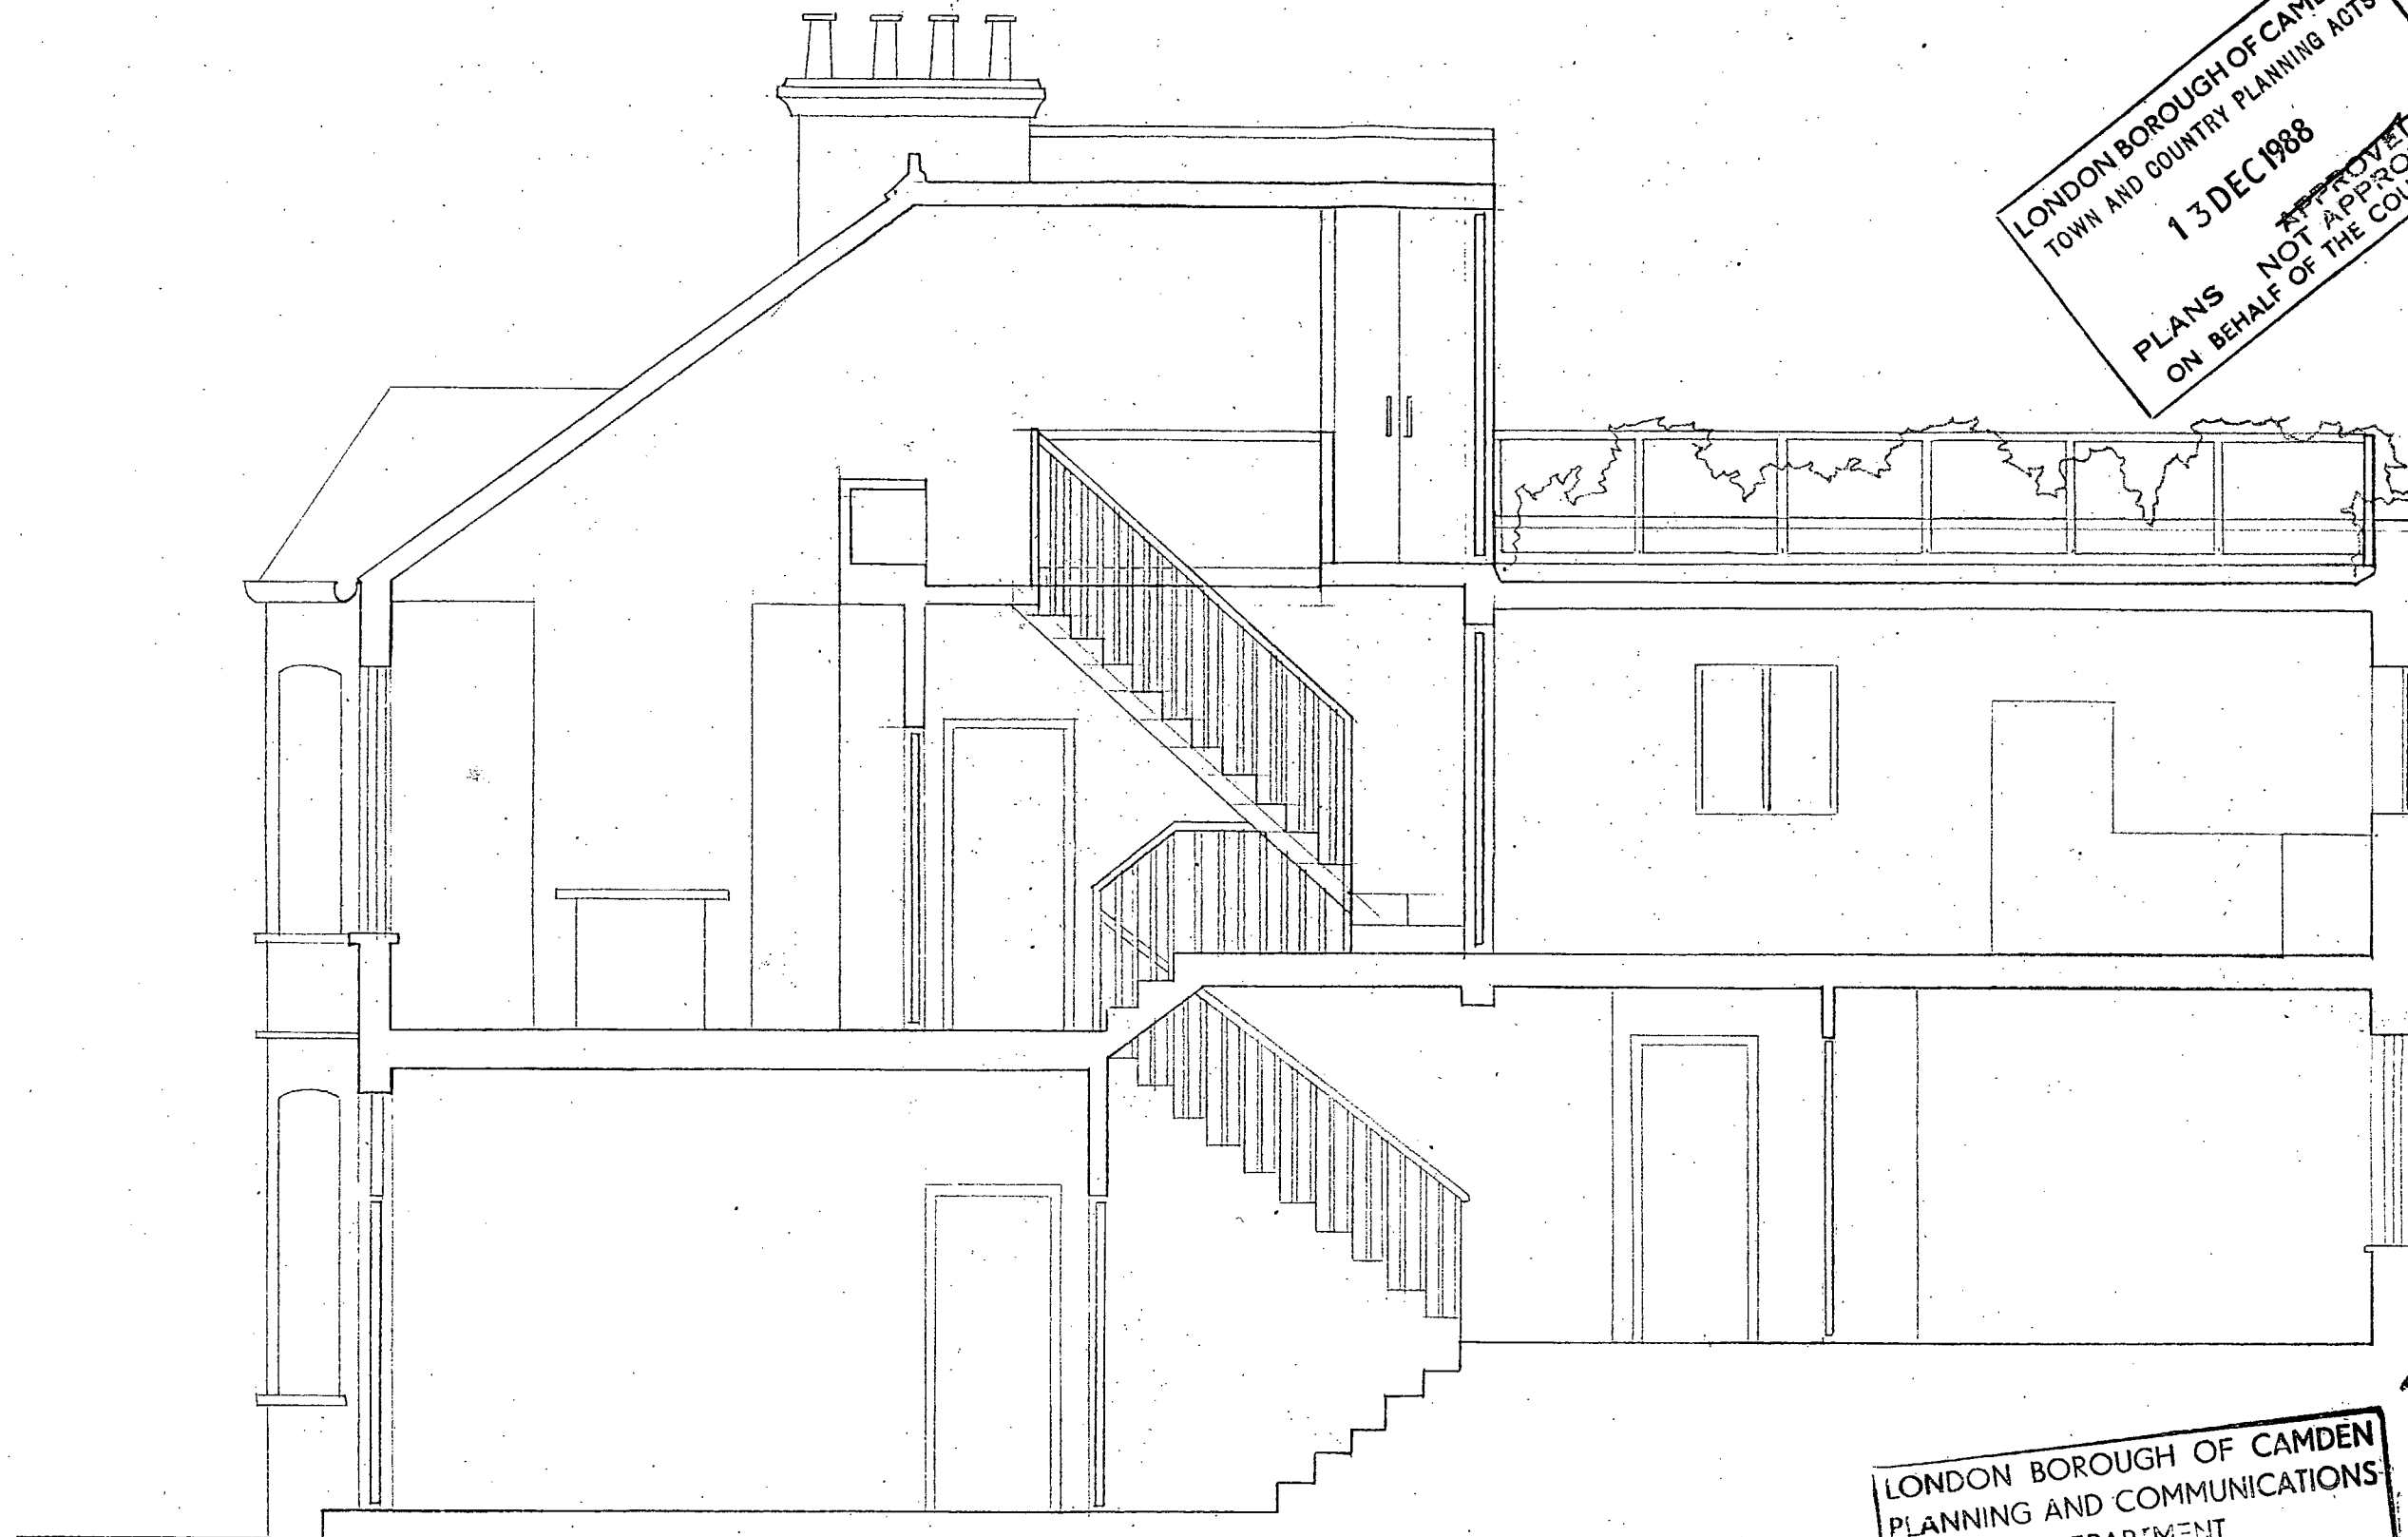

LONDON BOROUGH OF CAMDEN
TOWN AND COUNTRY PLANNING ACTS
13 DEC 1988
APPROVED
PLANS NOT APPROVED
ON BEHALF OF THE COUNCIL

TP 8803984

LONDON BOROUGH OF CAMDEN
PLANNING AND COMMUNICATIONS
DEPARTMENT
28 MAY 1988 (A.M.)
ECLIV. D
ACK. REF. TO?

8 KYLEMORE ROAD LONDON NW6
PROPOSED CROSS SECTION

SCALE 1:50

MAY 1988


SIMON COLEBROOK ARCHITECT 2, THE LODGE, CLISSOLD CRESCENT, LONDON N16 9AU
TEL: 01 734 4924

could record.
 ~ 2-3 m headweights
 ~ with physical panels
 could be used for
 650 room + 2. in wide
 + 800 + 100 + 100

LONDON BOROUGH OF CAMDEN
 TOWN AND COUNTRY PLANNING ACTS
 15 DEC 1988 TP 8803984
 APPROVED
 PLANS NOT APPROVED
 ON BEHALF OF THE COUNCIL

A

LONDON BOROUGH OF CAMDEN
 PLANNING DEPARTMENT
 26 MAY 1988 (A.M.)
 RECEIVED
 ACK. REF. TO:

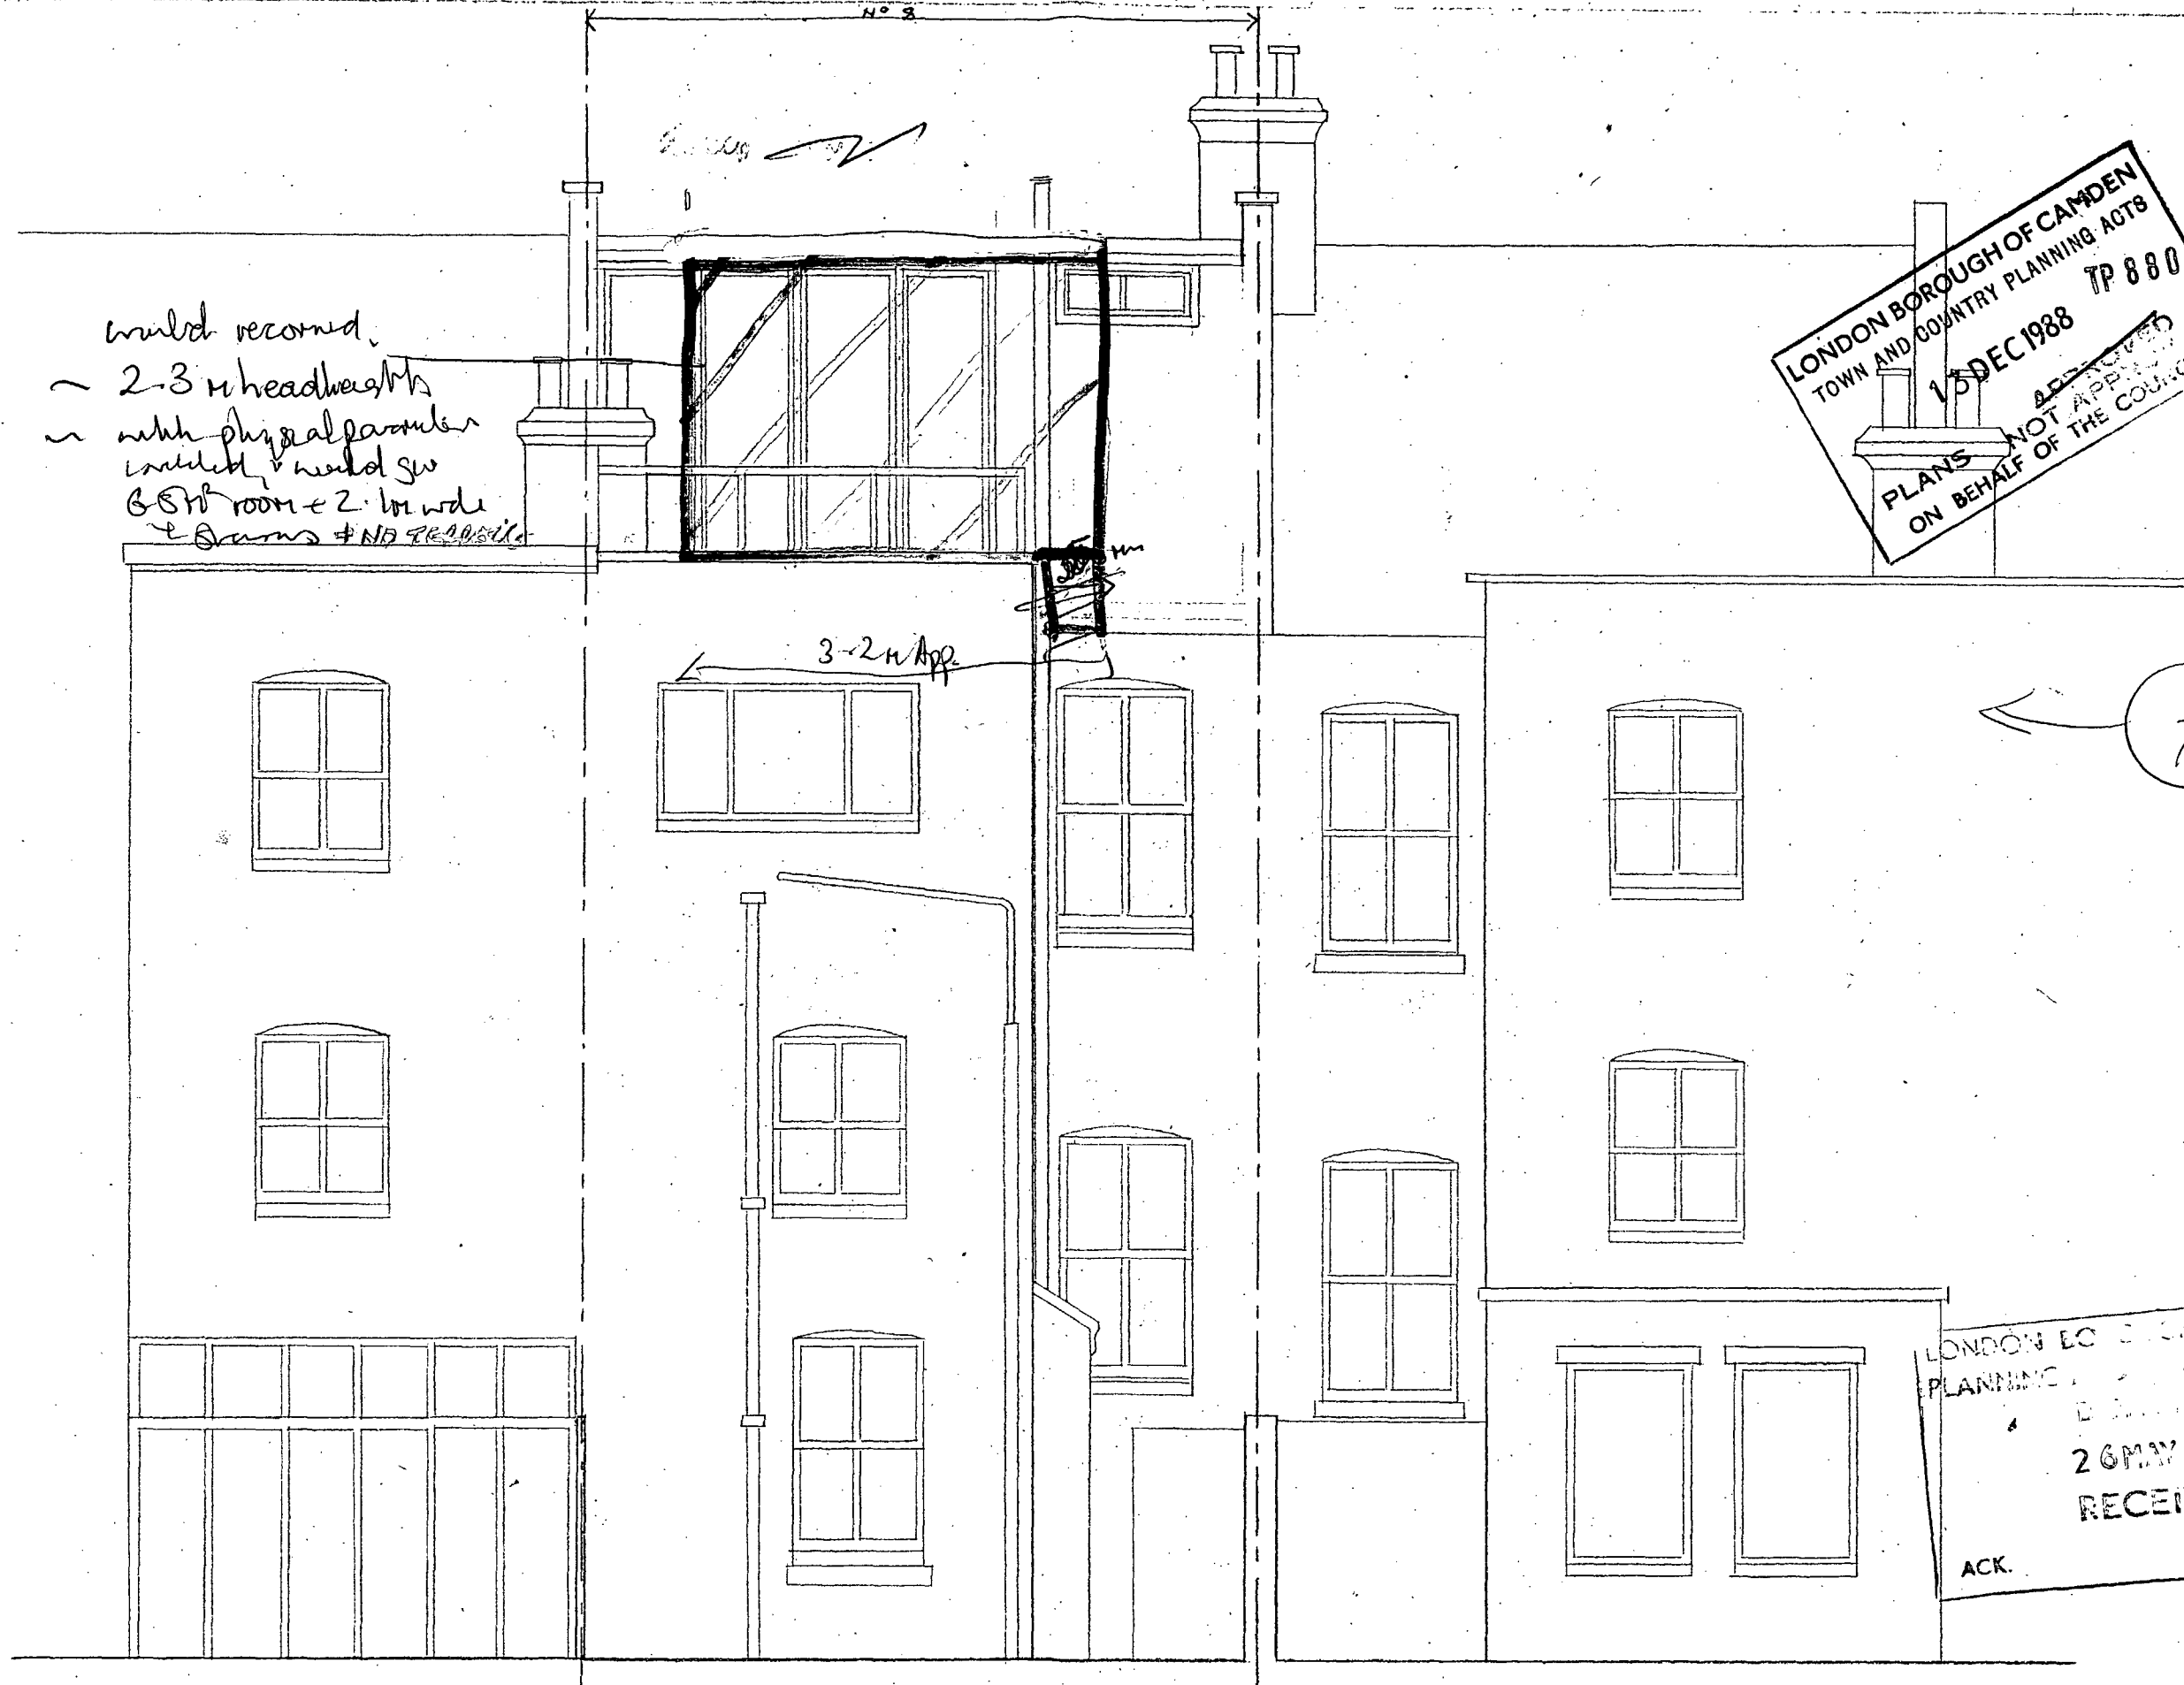

8 KYLEMORE ROAD LONDON NW6
 PROPOSED REAR ELEVATION SCALE 1:50

MAY 1988

SIMON COLEBROOK ARCHITECT 2, THE LODGE, CLISSOLD CRESCENT, LONDON N16 9AU
 TEL 01 734 4924



TP 8805984

LONDON BOROUGH OF CAMDEN
TOWN AND COUNTRY PLANNING ACTS
13 DEC 1988
PLANS ~~APPROVED~~ NOT APPROVED
ON BEHALF OF THE COUNCIL

LONDON BOROUGH OF CAMDEN
PLANNING AND COMMUNICATIONS
DEPARTMENT
26 MAY 1988 (A.M.)
RECEIVED
ACK. REF. TO:

8 KYLEMORE ROAD LONDON NW6
EXISTING REAR ELEVATION

SCALE 1:50

MAY 1988

SIMON COLEBROOK ARCHITECT 2, THE LODGE, CHISSOLD CRESCENT, LONDON N16 9AU
TEL 01 734 4924



LONDON BOROUGH OF CAMDEN
TOWN AND COUNCIL
13 DEC 1988
PLANS NOT
ON BEHALF OF THE COUNCIL

LONDON BOROUGH OF CAMDEN
PLANNING AND COMMUNICATIONS
DEPARTMENT
26 MAY 1988 (A.M.)
RECEIVED
ACK. REF. TO:

8 KYLEMORE ROAD LONDON NW6
EXISTING CROSS SECTION

SCALE 1:50

MAY 1988

SIMON COLEBROOK ARCHITECT 2, THE LODGE, CLISSOLD CRESCENT, LONDON N16 9AU
TEL: 01 734 4924