


NOTES
 GRID ARBITRARY
 LEVELS BASED ON OSBM SITUATED ON WALL, MARESFIELD ROAD
 VALUE 86.55m AOD (AS CONFIRMED BY ORDNANCE SURVEY)
 TREE TYPES STATED WHERE IDENTIFIED
 TREES STATED AS TYPE/TRUNK DIA./SPREAD/HEIGHT
 ALL TREE MEASUREMENTS APPROXIMATE
 ALL PIPE SIZES APPROXIMATE

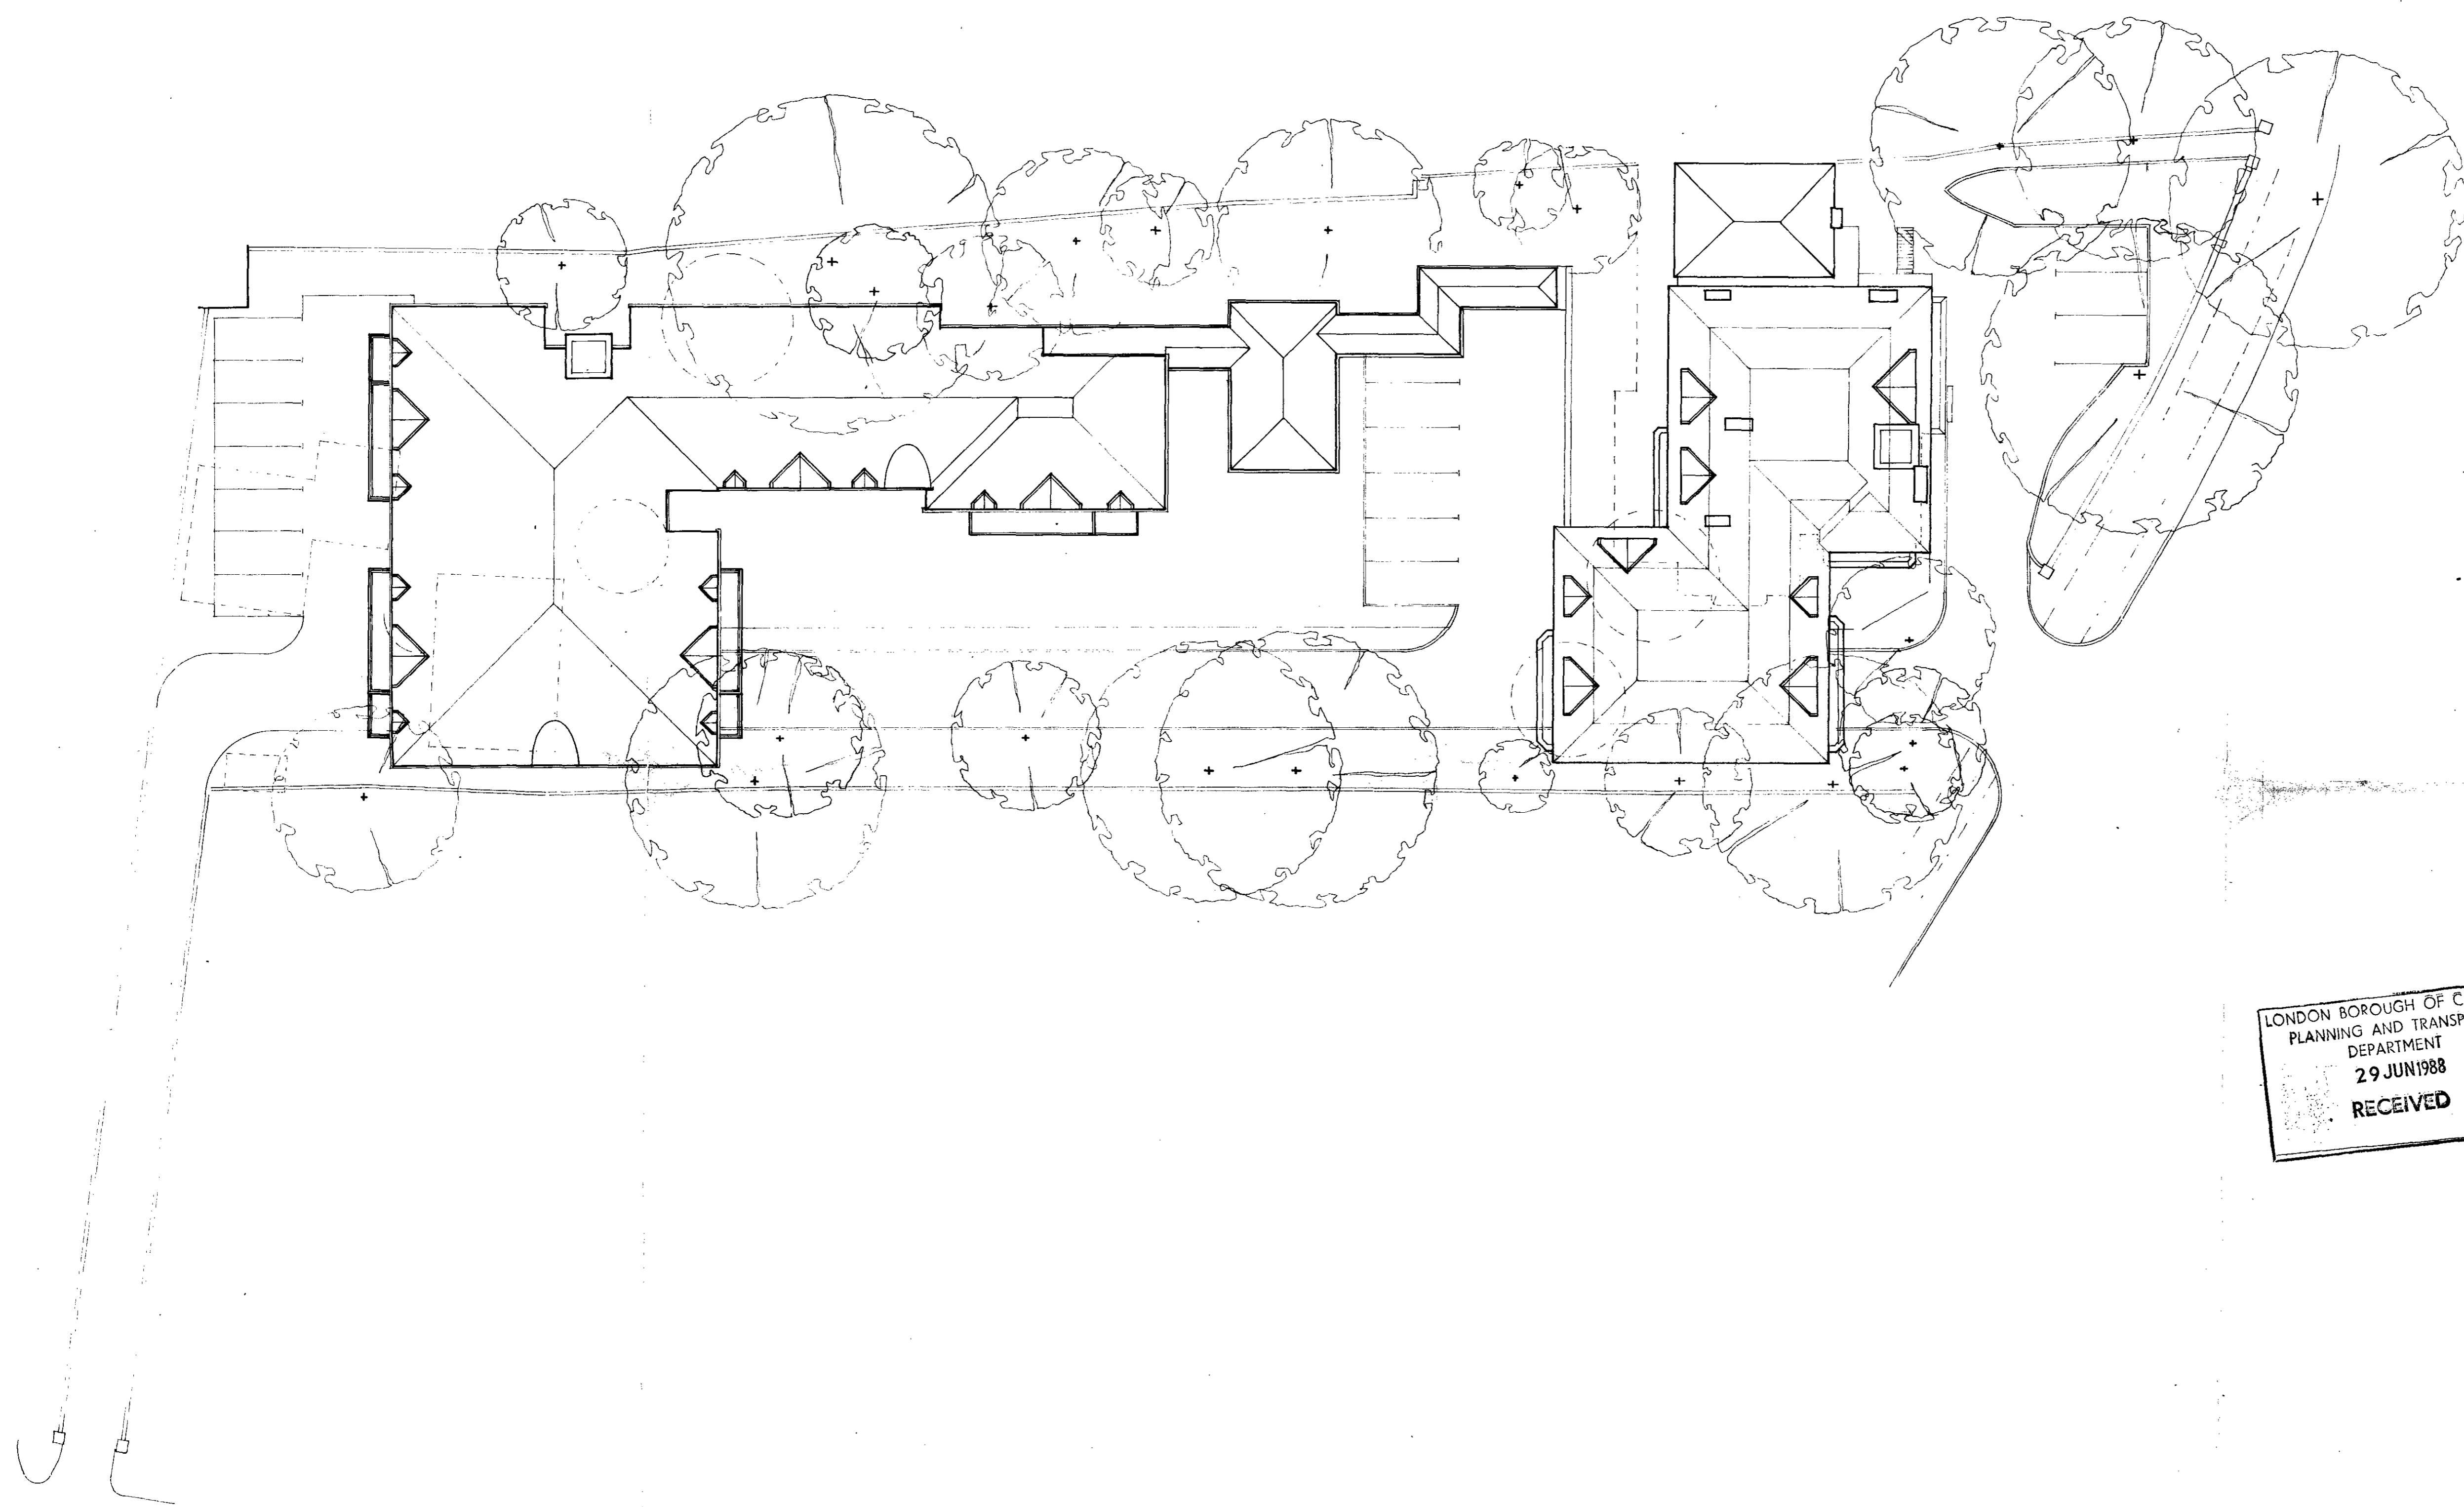

NOTES TO CONTRACTORS
 THE CONTRACTOR IS RESPONSIBLE FOR CHECKING DIMENSIONS.
 ANY DISCREPANCY TO BE VERIFIED WITH THE ARCHITECT BEFORE PROCEEDING WITH THE WORKS.
 WHERE AN ITEM IS COVERED BY TWO DIFFERENT SCALES, THE LARGER SCALE IS TO BE WORKED TO.
 DO NOT SCALE DRAWINGS, FIGURED DIMENSIONS TO BE WORKED TO IN ALL CASES.

REVISIONS	DATE

WPCC04135-4

LONDON BOROUGH OF CAMDEN
 PLANNING AND TRANSPORT
 DEPARTMENT
 29 JUN 1988
 RECEIVED

DRAWN BY	CHECKED BY
----------	------------


TITLE OF JOB
 69 FITZJOHNS AVENUE
 LONDON NW3

TITLE OF SHEET
 PROPOSED SITE
 PLAN

SCALE	DATE
1:200	5.5.1988

Grinling and Crisp
 CHARTERED ARCHITECTS
 53 THAMES ROAD CHISWICK
 LONDON W4 3PP
 01-994-4432

DRAWING NUMBER
 1010/101

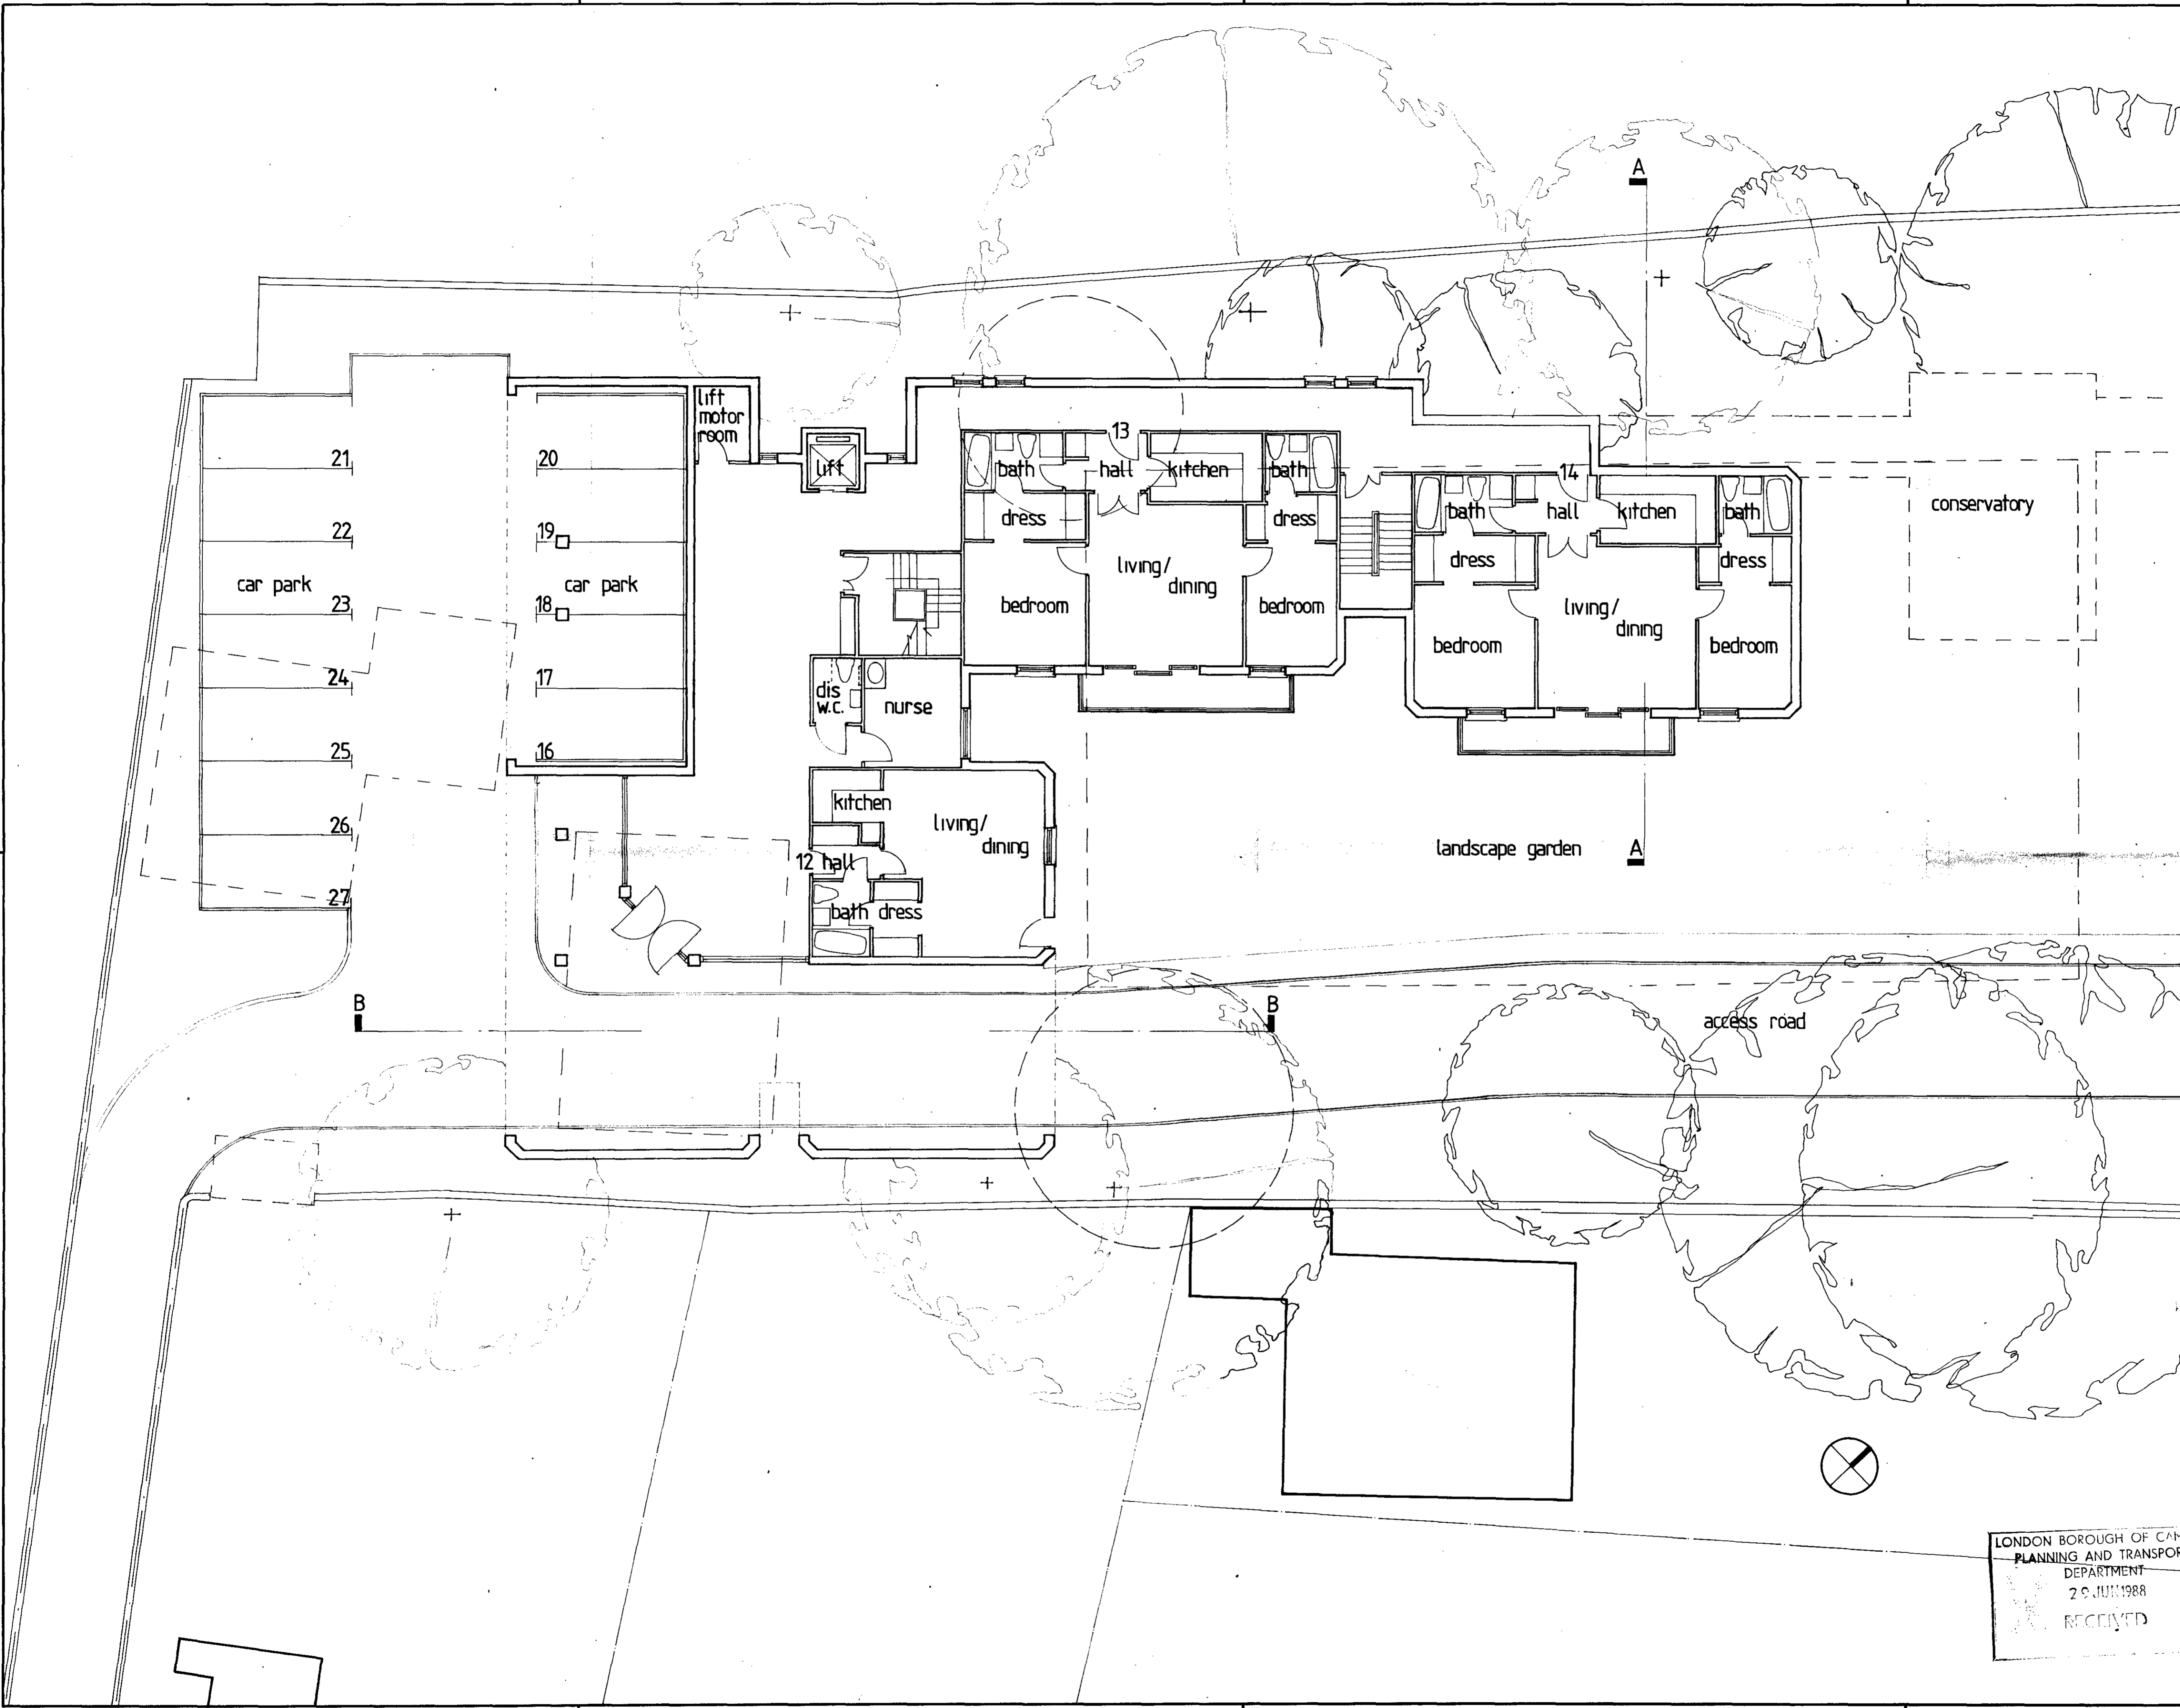

NOTES TO CONTRACTORS
 THE CONTRACTOR IS RESPONSIBLE FOR CHECKING DIMENSIONS.
 ANY DISCREPANCY TO BE VERIFIED WITH THE ARCHITECT BEFORE PROCEEDING WITH THE WORKS.
 WHERE AN ITEM IS COVERED BY TWO DIFFERENT SCALES, THE LARGER SCALE IS TO BE WORKED TO.
 DO NOT SCALE DRAWINGS, FIGURED DIMENSIONS TO BE WORKED TO IN ALL CASES.

REVISIONS	DATE

LONDON BOROUGH OF CAMDEN
 PLANNING AND TRANSPORT
 DEPARTMENT
 29 JUN 1988
 RECEIVED

DRAWN BY
 TP0004135

CHECKED BY

TITLE OF JOB
 69 FITZJOHNS AVENUE
 LONDON NW3

TITLE OF SHEET
 REAR ADDITION
 GROUND FLOOR


SCALE
 1:100

DATE
 16.5.1988

Grinling and Crisp
 CHARTERED ARCHITECTS
 53 THAMES ROAD CHISWICK
 LONDON W4 3PP

LONDON BOROUGH OF CAMDEN
 PLANNING AND TRANSPORT
 DEPARTMENT
 29 JUN 1988
 RECEIVED

DRAWING NUMBER
 1010/102

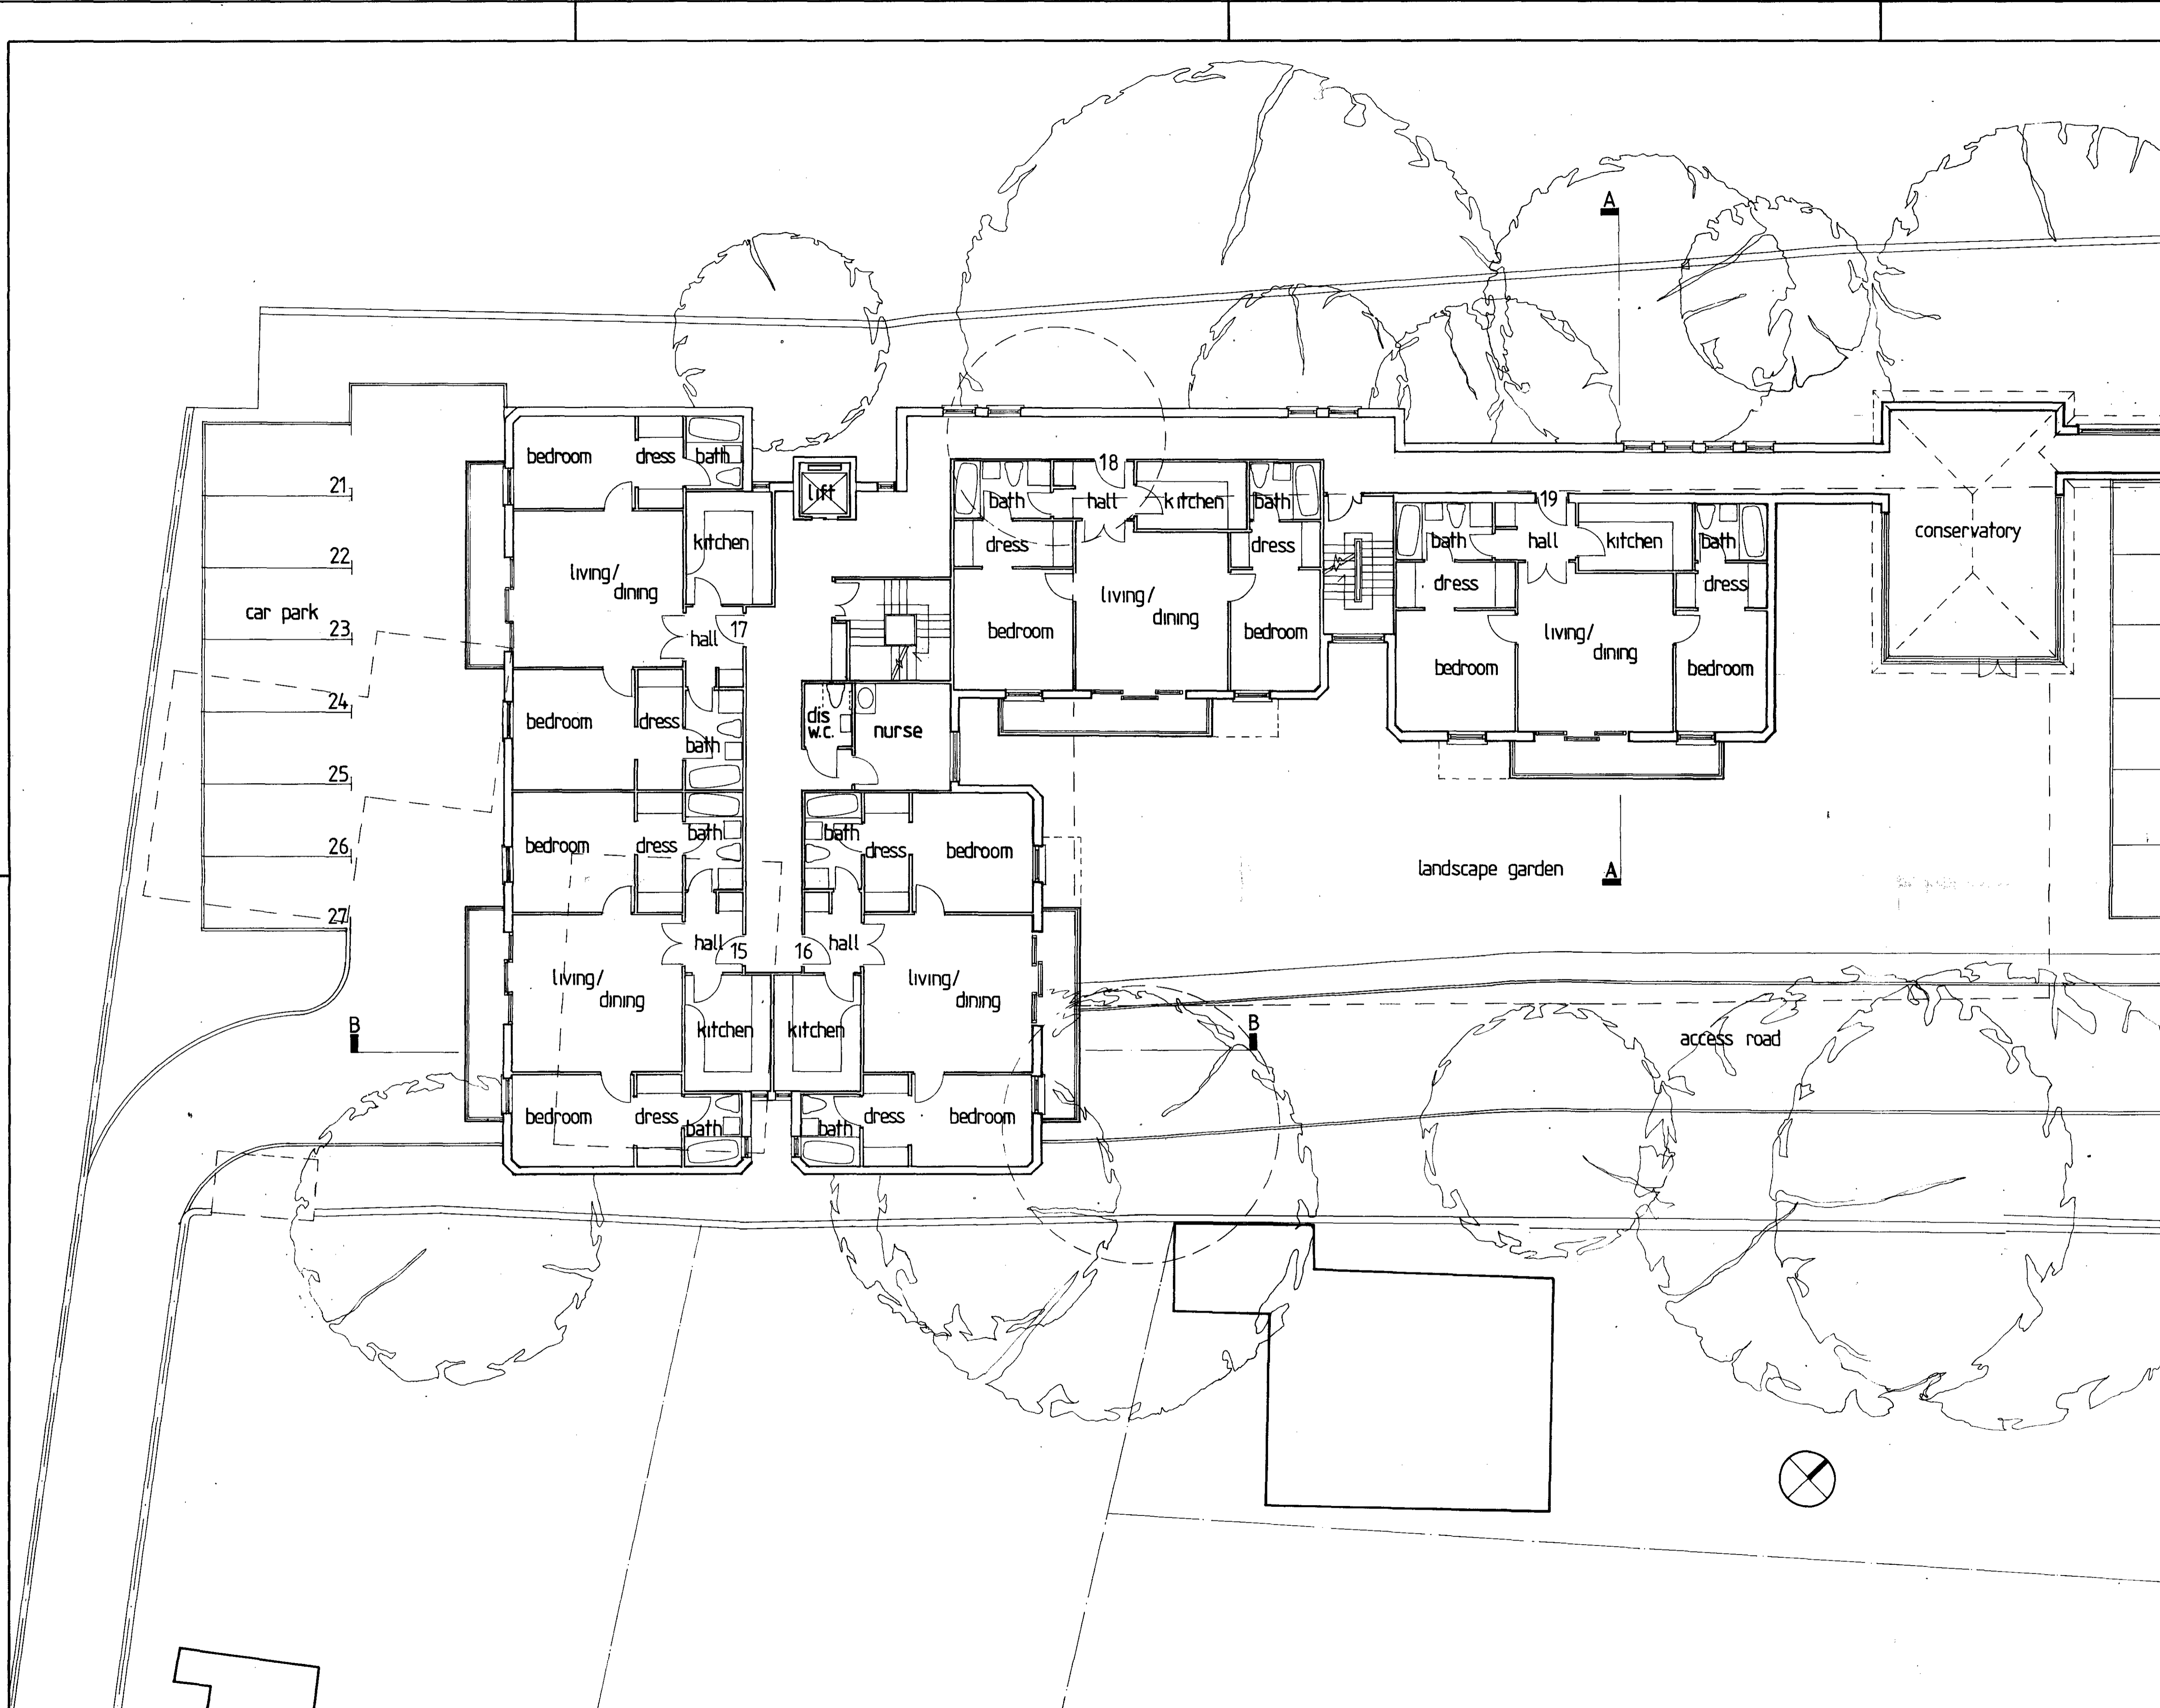

NOTES TO CONTRACTORS
 THE CONTRACTOR IS RESPONSIBLE FOR CHECKING DIMENSIONS.
 ANY DISCREPANCY TO BE VERIFIED WITH THE ARCHITECT BEFORE PROCEEDING WITH THE WORKS.
 WHERE AN ITEM IS COVERED BY TWO DIFFERENT SCALES, THE LARGER SCALE IS TO BE WORKED TO.
 DO NOT SCALE DRAWINGS, FIGURED DIMENSIONS TO BE WORKED TO IN ALL CASES.

REVISIONS	DATE

LONDON BOROUGH OF CAMDEN
 PLANNING AND TRANSPORT
 DEPARTMENT
 29 JUN 1988
 RECEIVED

DRAWN BY _____ CHECKED BY _____


TITLE OF JOB
**69 FITZJOHNS AVENUE
 LONDON NW3**

TITLE OF SHEET
**REAR ADDITION
 FIRST FLOOR**

SCALE 1:100	DATE 18.5.1988
----------------	-------------------

Grinling and Crisp
 CHARTERED ARCHITECTS
 53 THAMES ROAD CHISWICK
 LONDON W4 3PP
 01-994-4432

DRAWING NUMBER
1010/103

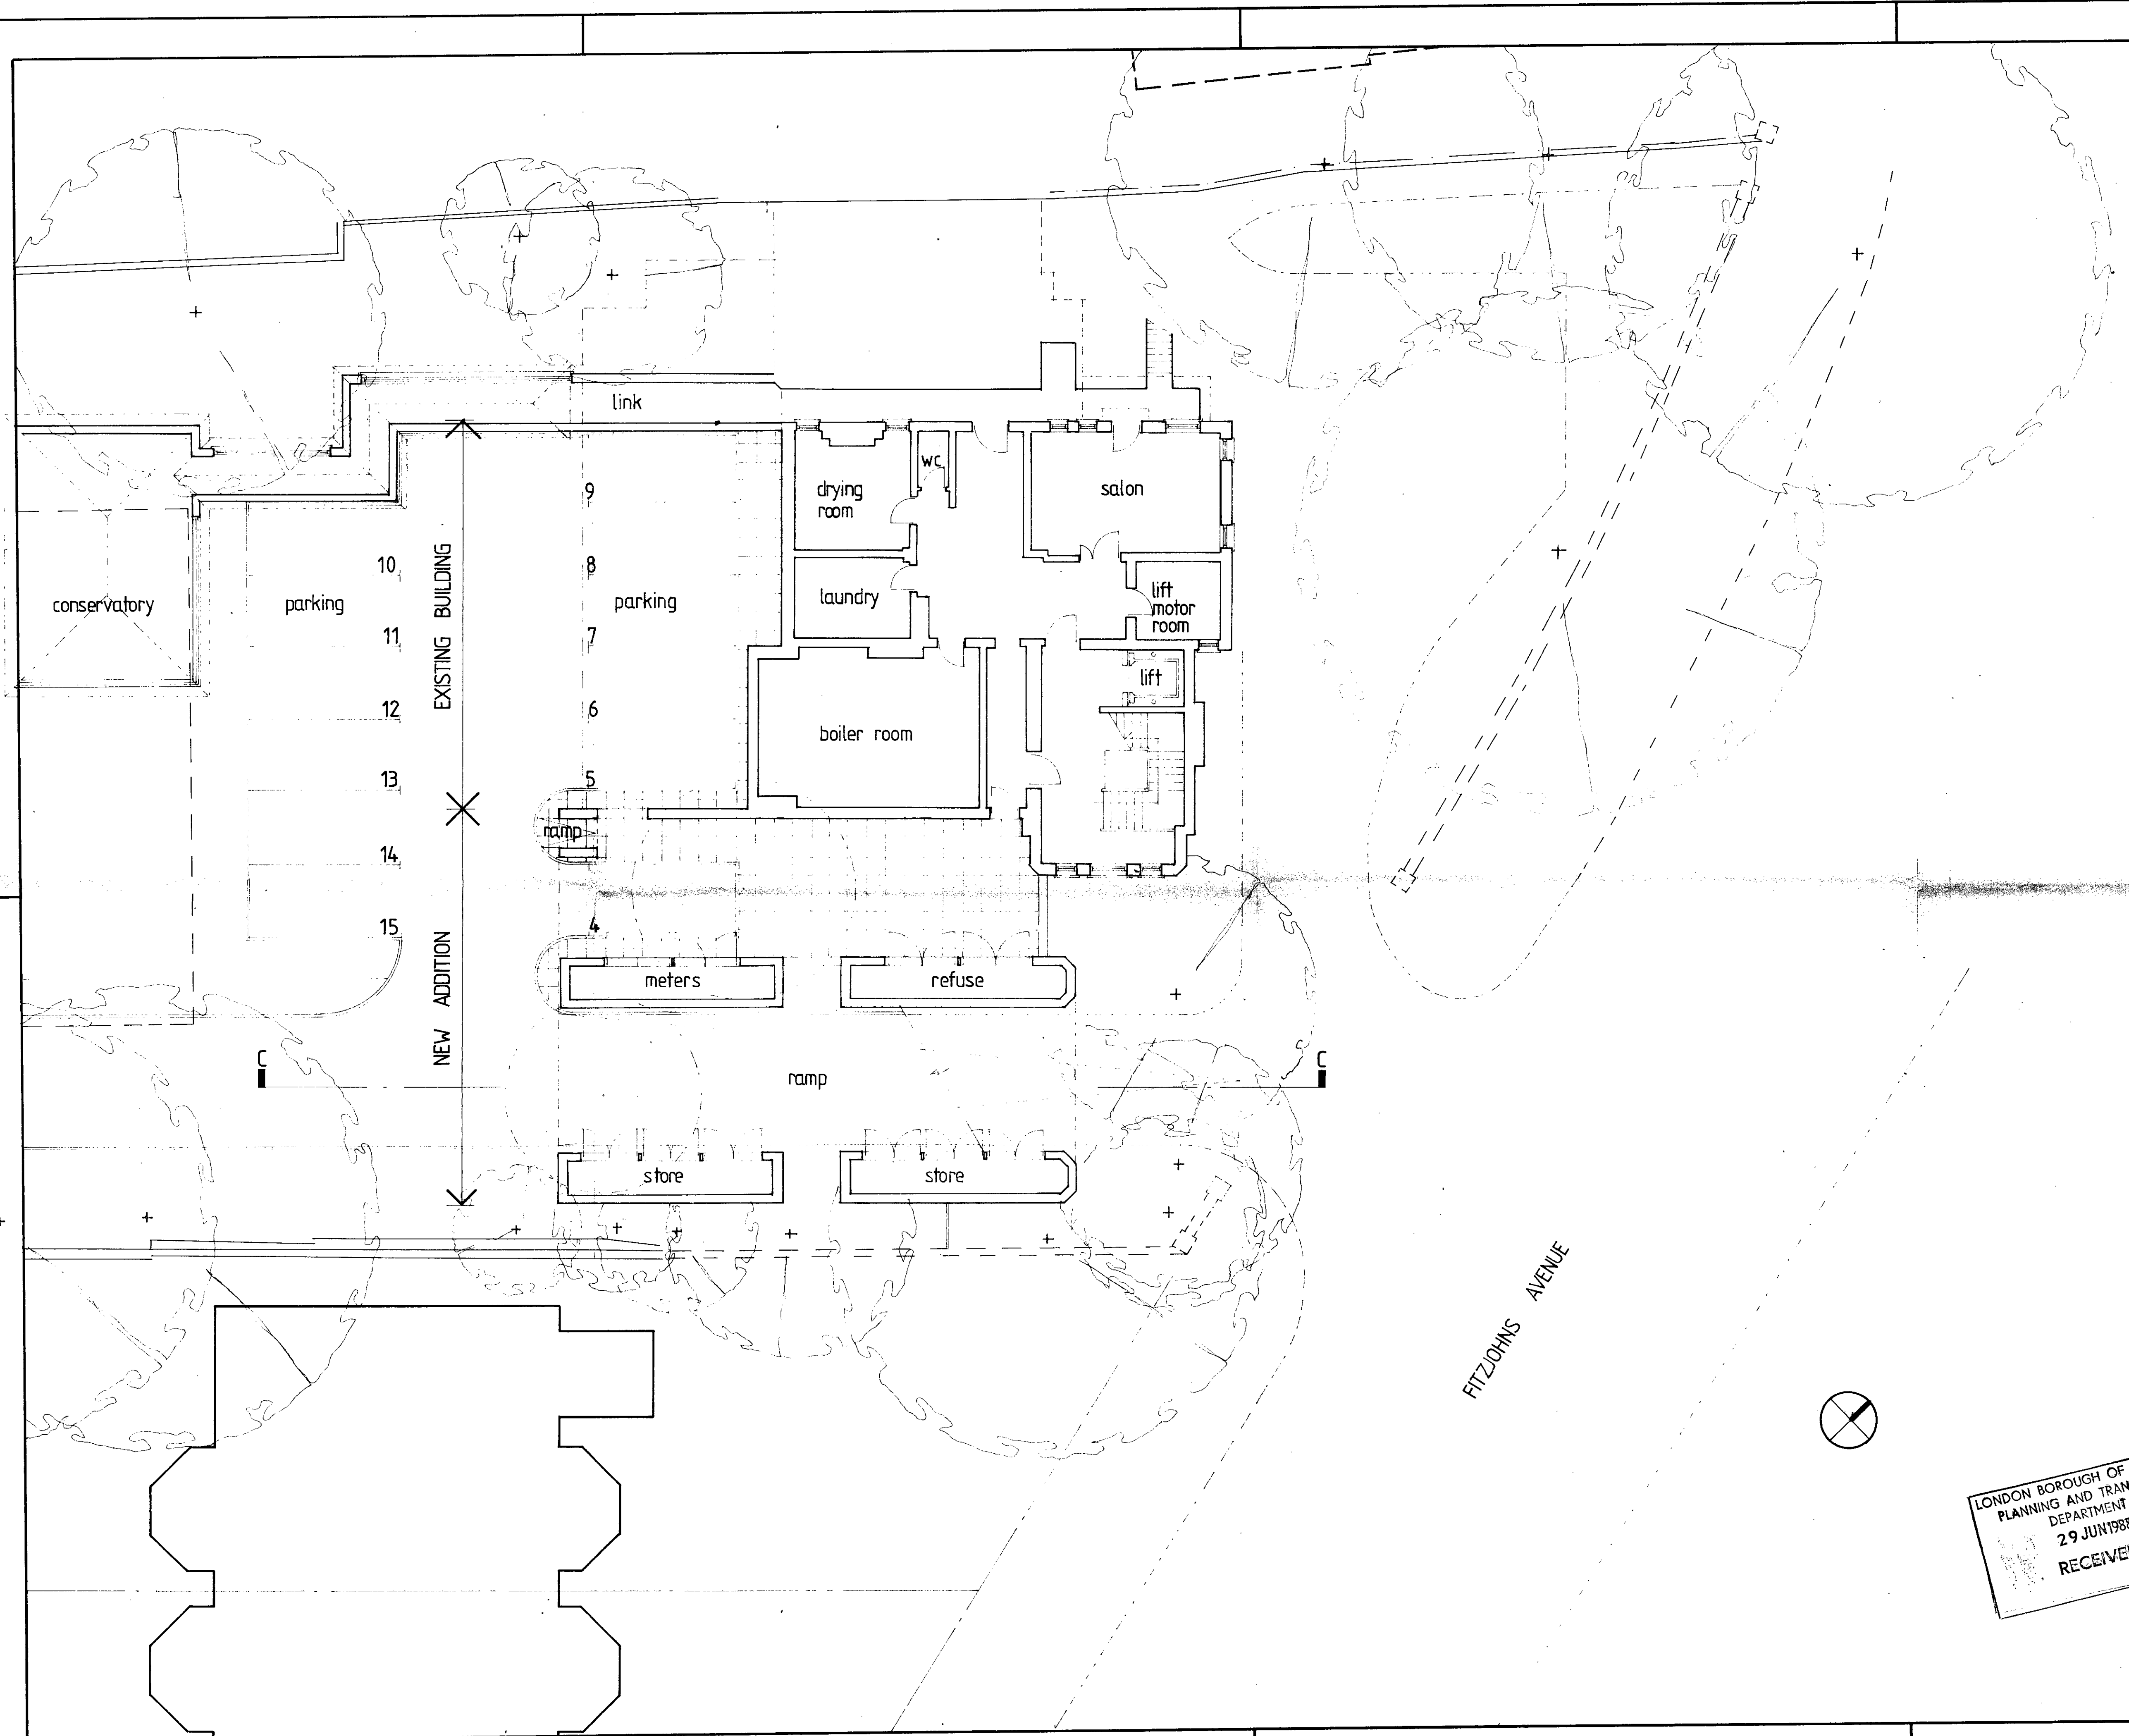

NOTES TO CONTRACTORS

THE CONTRACTOR IS RESPONSIBLE FOR CHECKING DIMENSIONS.
 ANY DISCREPANCY TO BE VERIFIED WITH THE ARCHITECT BEFORE PROCEEDING WITH THE WORKS.
 WHERE AN ITEM IS COVERED BY TWO DIFFERENT SCALES, THE LARGER SCALE IS TO BE WORKED TO.
 DO NOT SCALE DRAWINGS. FIGURED DIMENSIONS TO BE WORKED TO IN ALL CASES.

REVISIONS	DATE

TP2004135

DRAWN BY	CHECKED BY
----------	------------

TITLE OF JOB
 69 FITZJOHNS AVENUE
 LONDON NW3


TITLE OF SHEET
 PROPOSED LOWER
 GROUND FLOOR
 ALTERATIONS

SCALE	DATE
1:100	18.5.1988

LONDON BOROUGH OF CAMDEN
 PLANNING AND TRANSPORT
 DEPARTMENT
 29 JUN 1988
 RECEIVED

Grinling and Crisp
 CHARTERED ARCHITECTS
 53 THAMES ROAD CHISWICK
 LONDON W4 3PP
 01-994-4432

DRAWING NUMBER
 1010/104

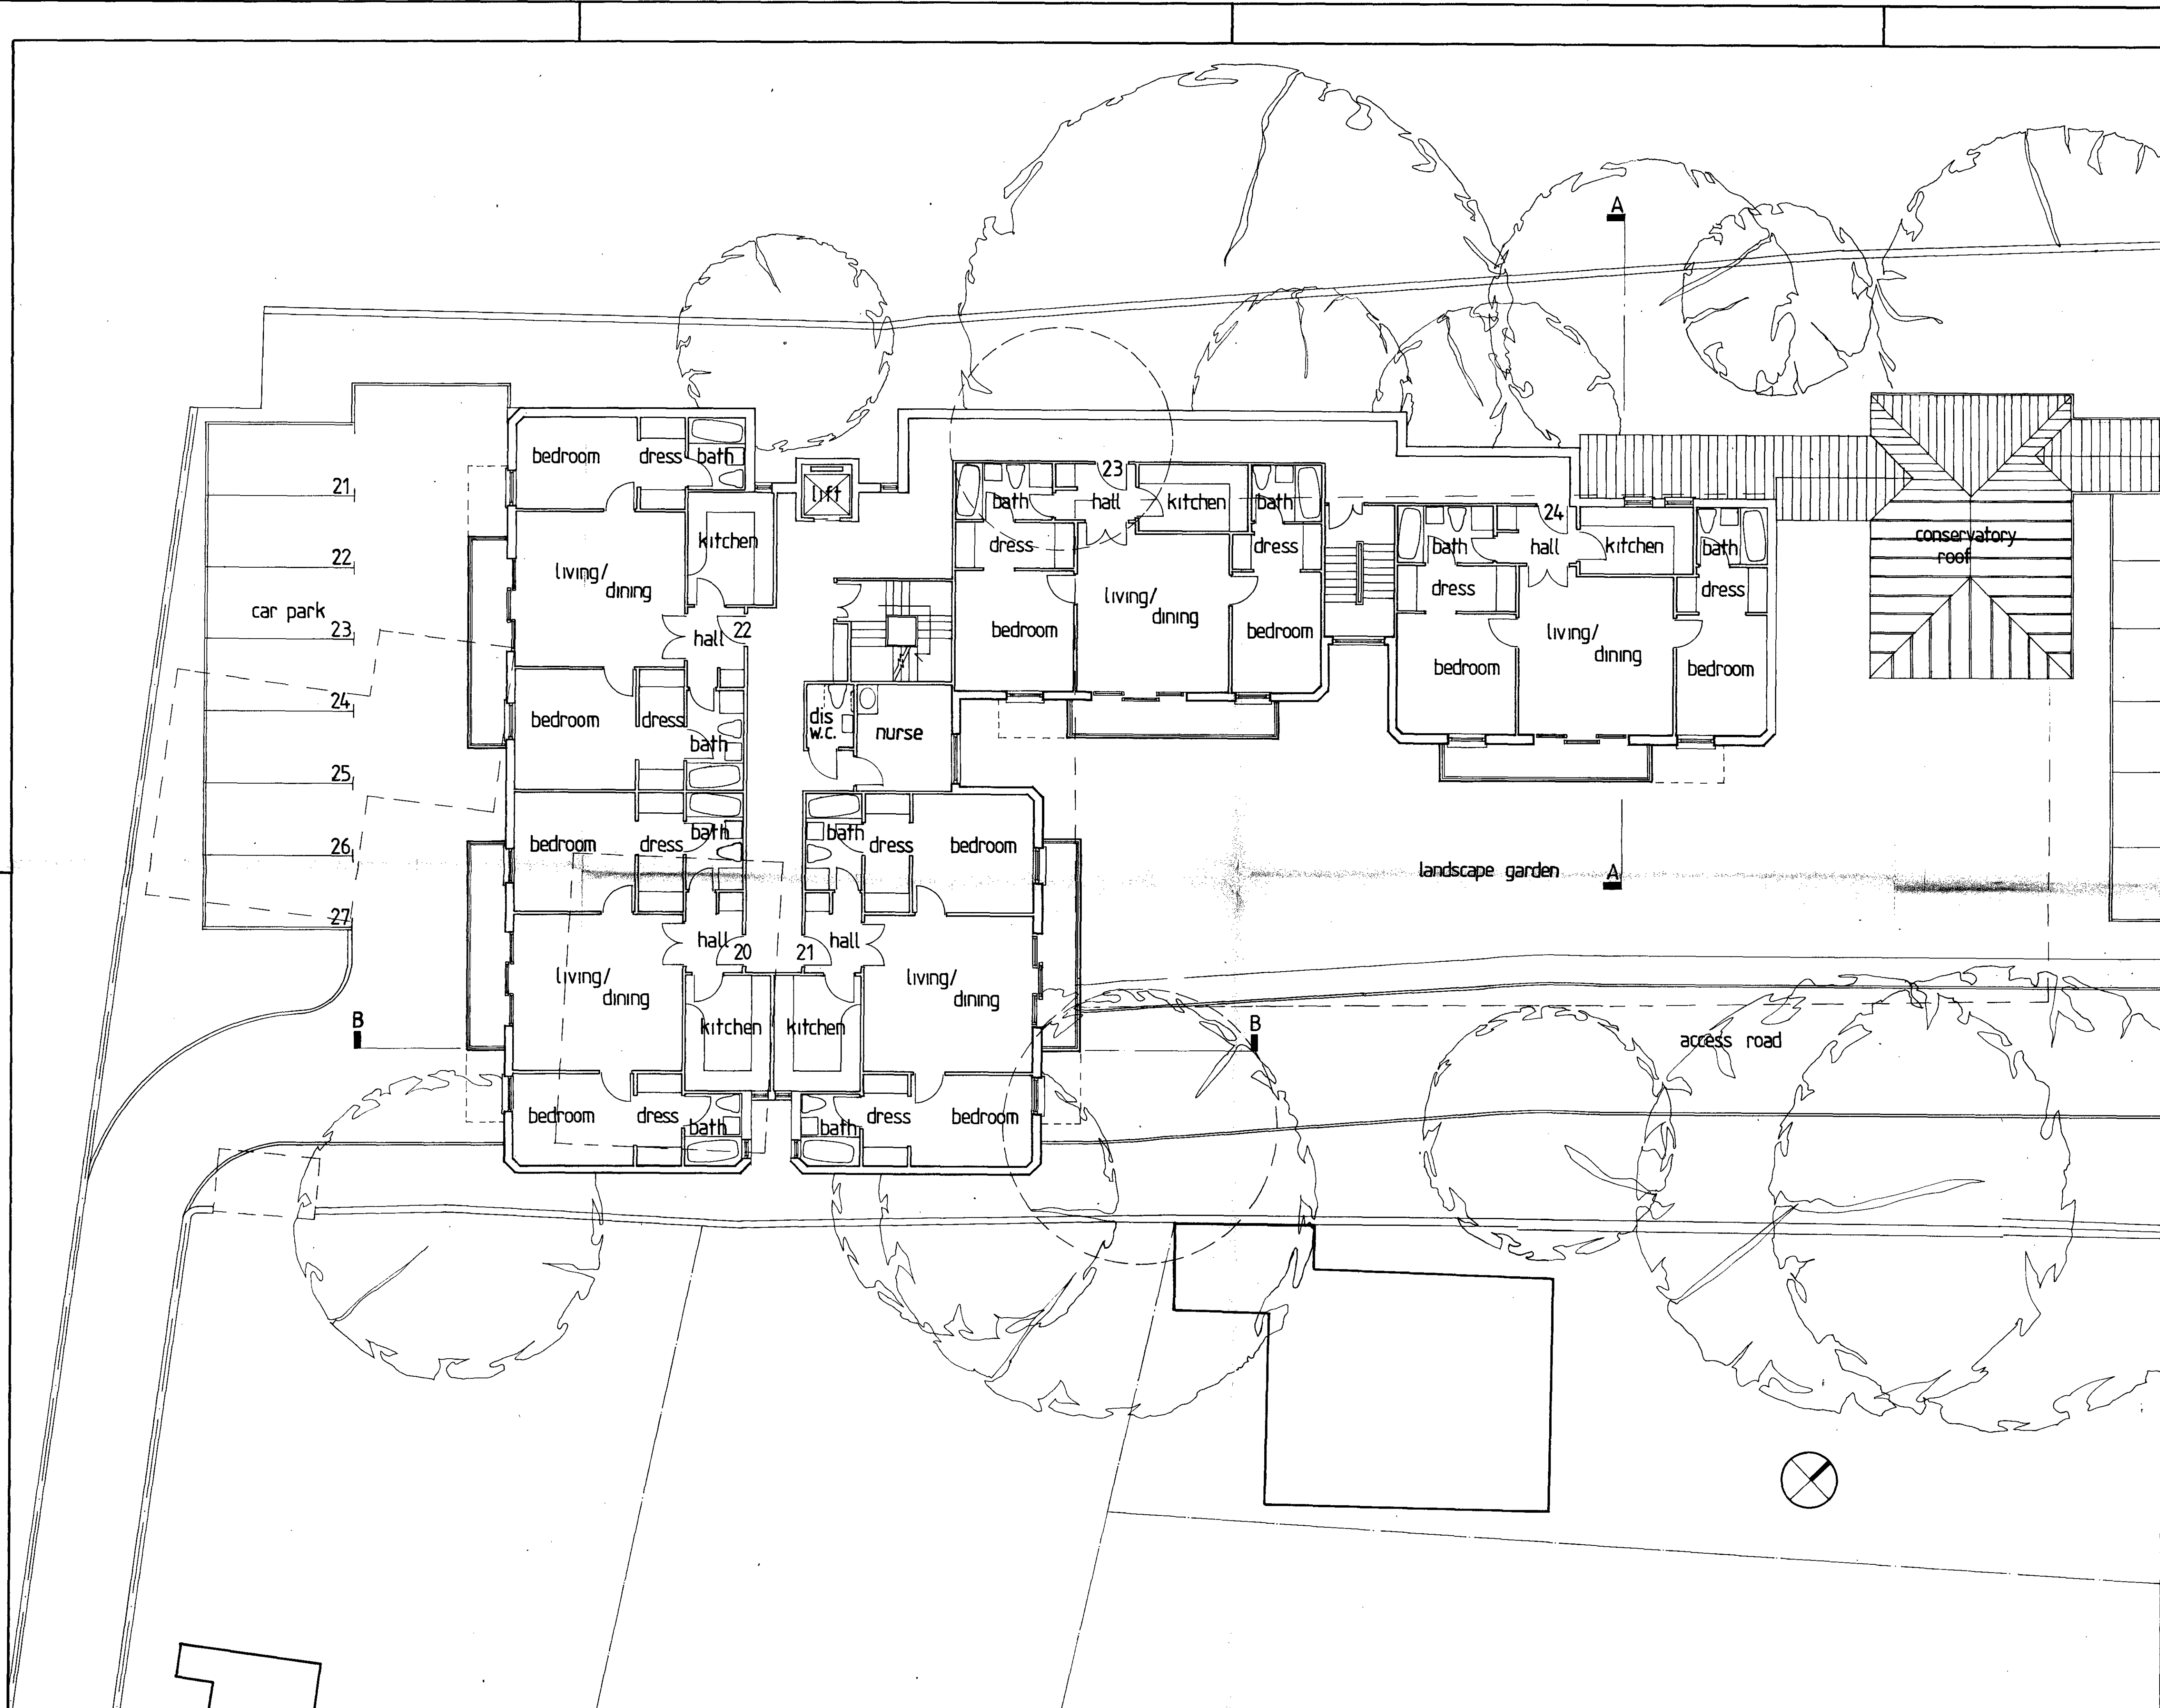

NOTES TO CONTRACTORS
 THE CONTRACTOR IS RESPONSIBLE FOR CHECKING DIMENSIONS.
 ANY DISCREPANCY TO BE VERIFIED WITH THE ARCHITECT BEFORE PROCEEDING WITH THE WORKS.
 WHERE AN ITEM IS COVERED BY TWO DIFFERENT SCALES, THE LARGER SCALE IS TO BE WORKED TO.
 DO NOT SCALE DRAWINGS. FIGURED DIMENSIONS TO BE WORKED TO IN ALL CASES.

REVISIONS	DATE

LONDON BOROUGH OF CAMDEN
 PLANNING AND TRANSPORT
 DEPARTMENT
 29 JUN 1988
 RECEIVED

DRAWN BY TP0004135	CHECKED BY
-----------------------	------------


TITLE OF JOB
 69 FITZJOHNS AVENUE
 LONDON NW3

TITLE OF SHEET
 REAR ADDITION
 SECOND FLOOR

SCALE 1:100	DATE 16.5.1988
----------------	-------------------

Grinling and Crisp
 CHARTERED ARCHITECTS
 53 THAMES ROAD CHISWICK
 LONDON W4 3PP
 01-994-4432

DRAWING NUMBER
 1010/105

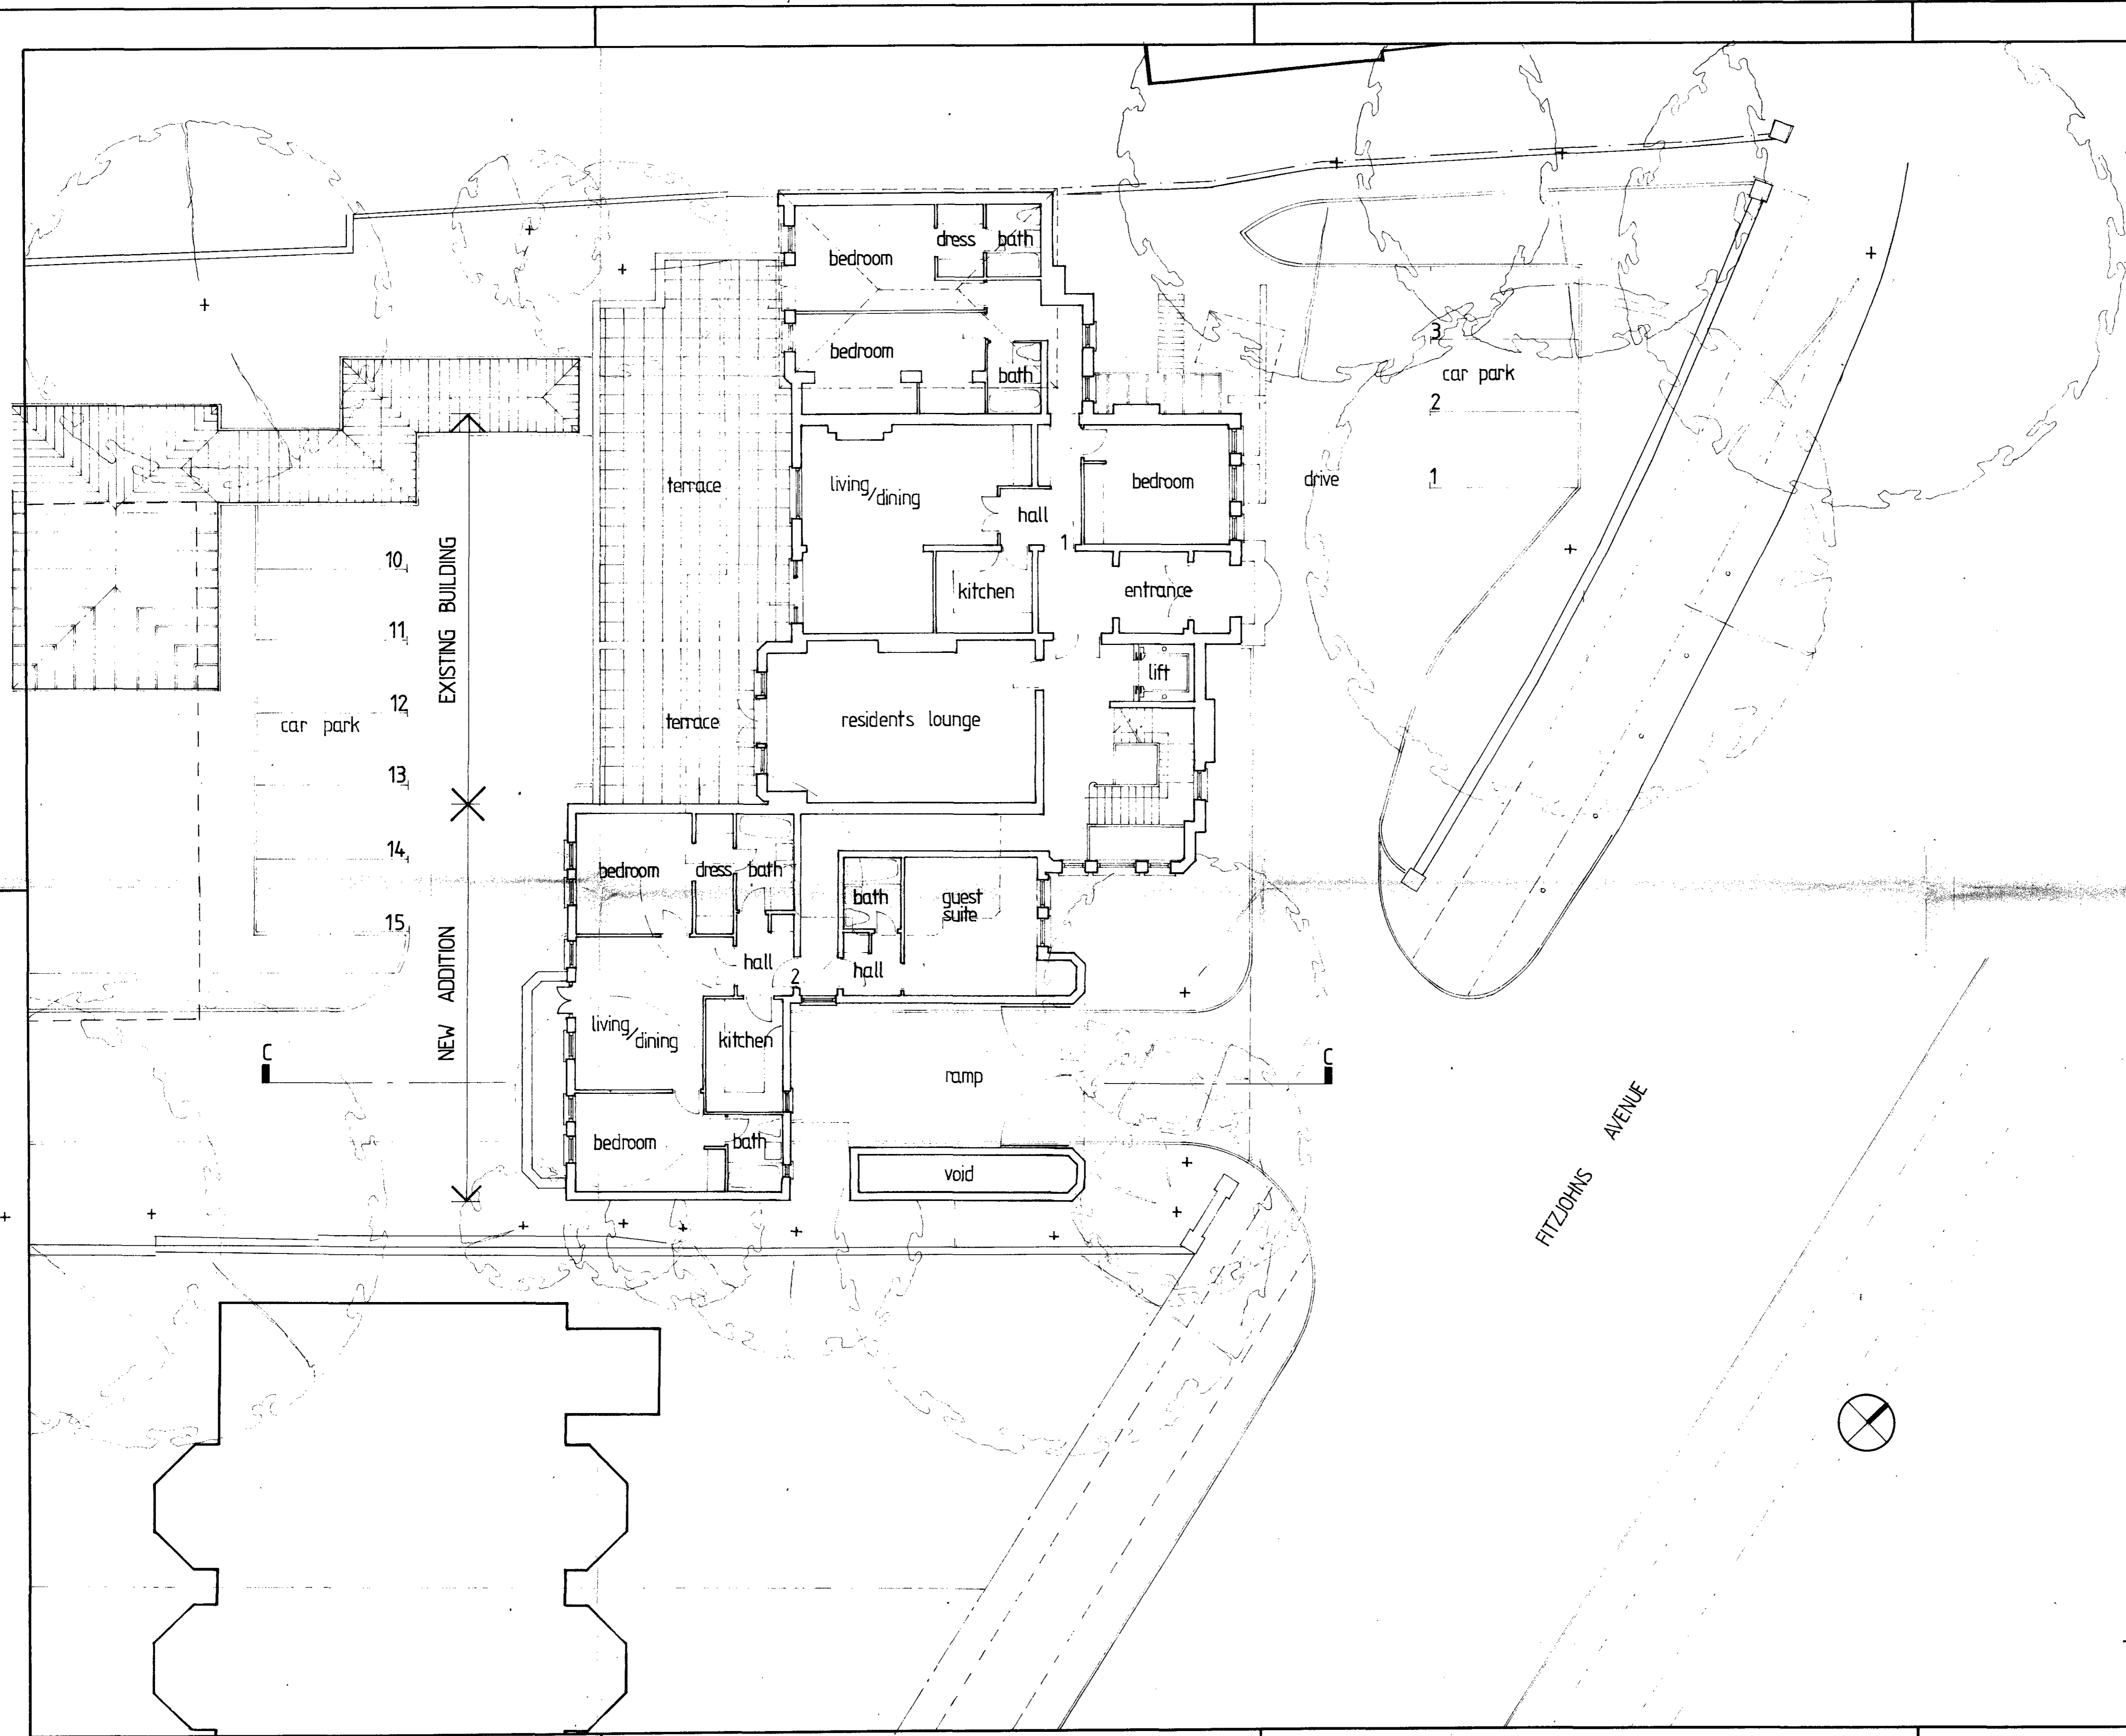

NOTES TO CONTRACTORS

THE CONTRACTOR IS RESPONSIBLE FOR CHECKING DIMENSIONS.
 ANY DISCREPANCY TO BE VERIFIED WITH THE ARCHITECT BEFORE PROCEEDING WITH THE WORKS.
 WHERE AN ITEM IS COVERED BY TWO DIFFERENT SCALES, THE LARGER SCALE IS TO BE WORKED TO.
 DO NOT SCALE DRAWINGS, FIGURED DIMENSIONS TO BE WORKED TO IN ALL CASES.

REVISIONS	DATE

LONDON BOROUGH OF CAMDEN
 PLANNING AND TRANSPORT
 DEPARTMENT
 29 JUN 1988
 RECEIVED

DRAWN BY TP8064135	CHECKED BY
-----------------------	------------


TITLE OF JOB
 69 FITZJOHNS AVENUE
 LONDON NW3

TITLE OF SHEET
 PROPOSED GROUND
 FLOOR ALTERATIONS

SCALE 1:100	DATE 18.5.1988
----------------	-------------------

Grinling and Crisp
 CHARTERED ARCHITECTS
 53 THAMES ROAD CHISWICK
 LONDON W4 3PP
 01-994-4432

DRAWING NUMBER
 1010/106

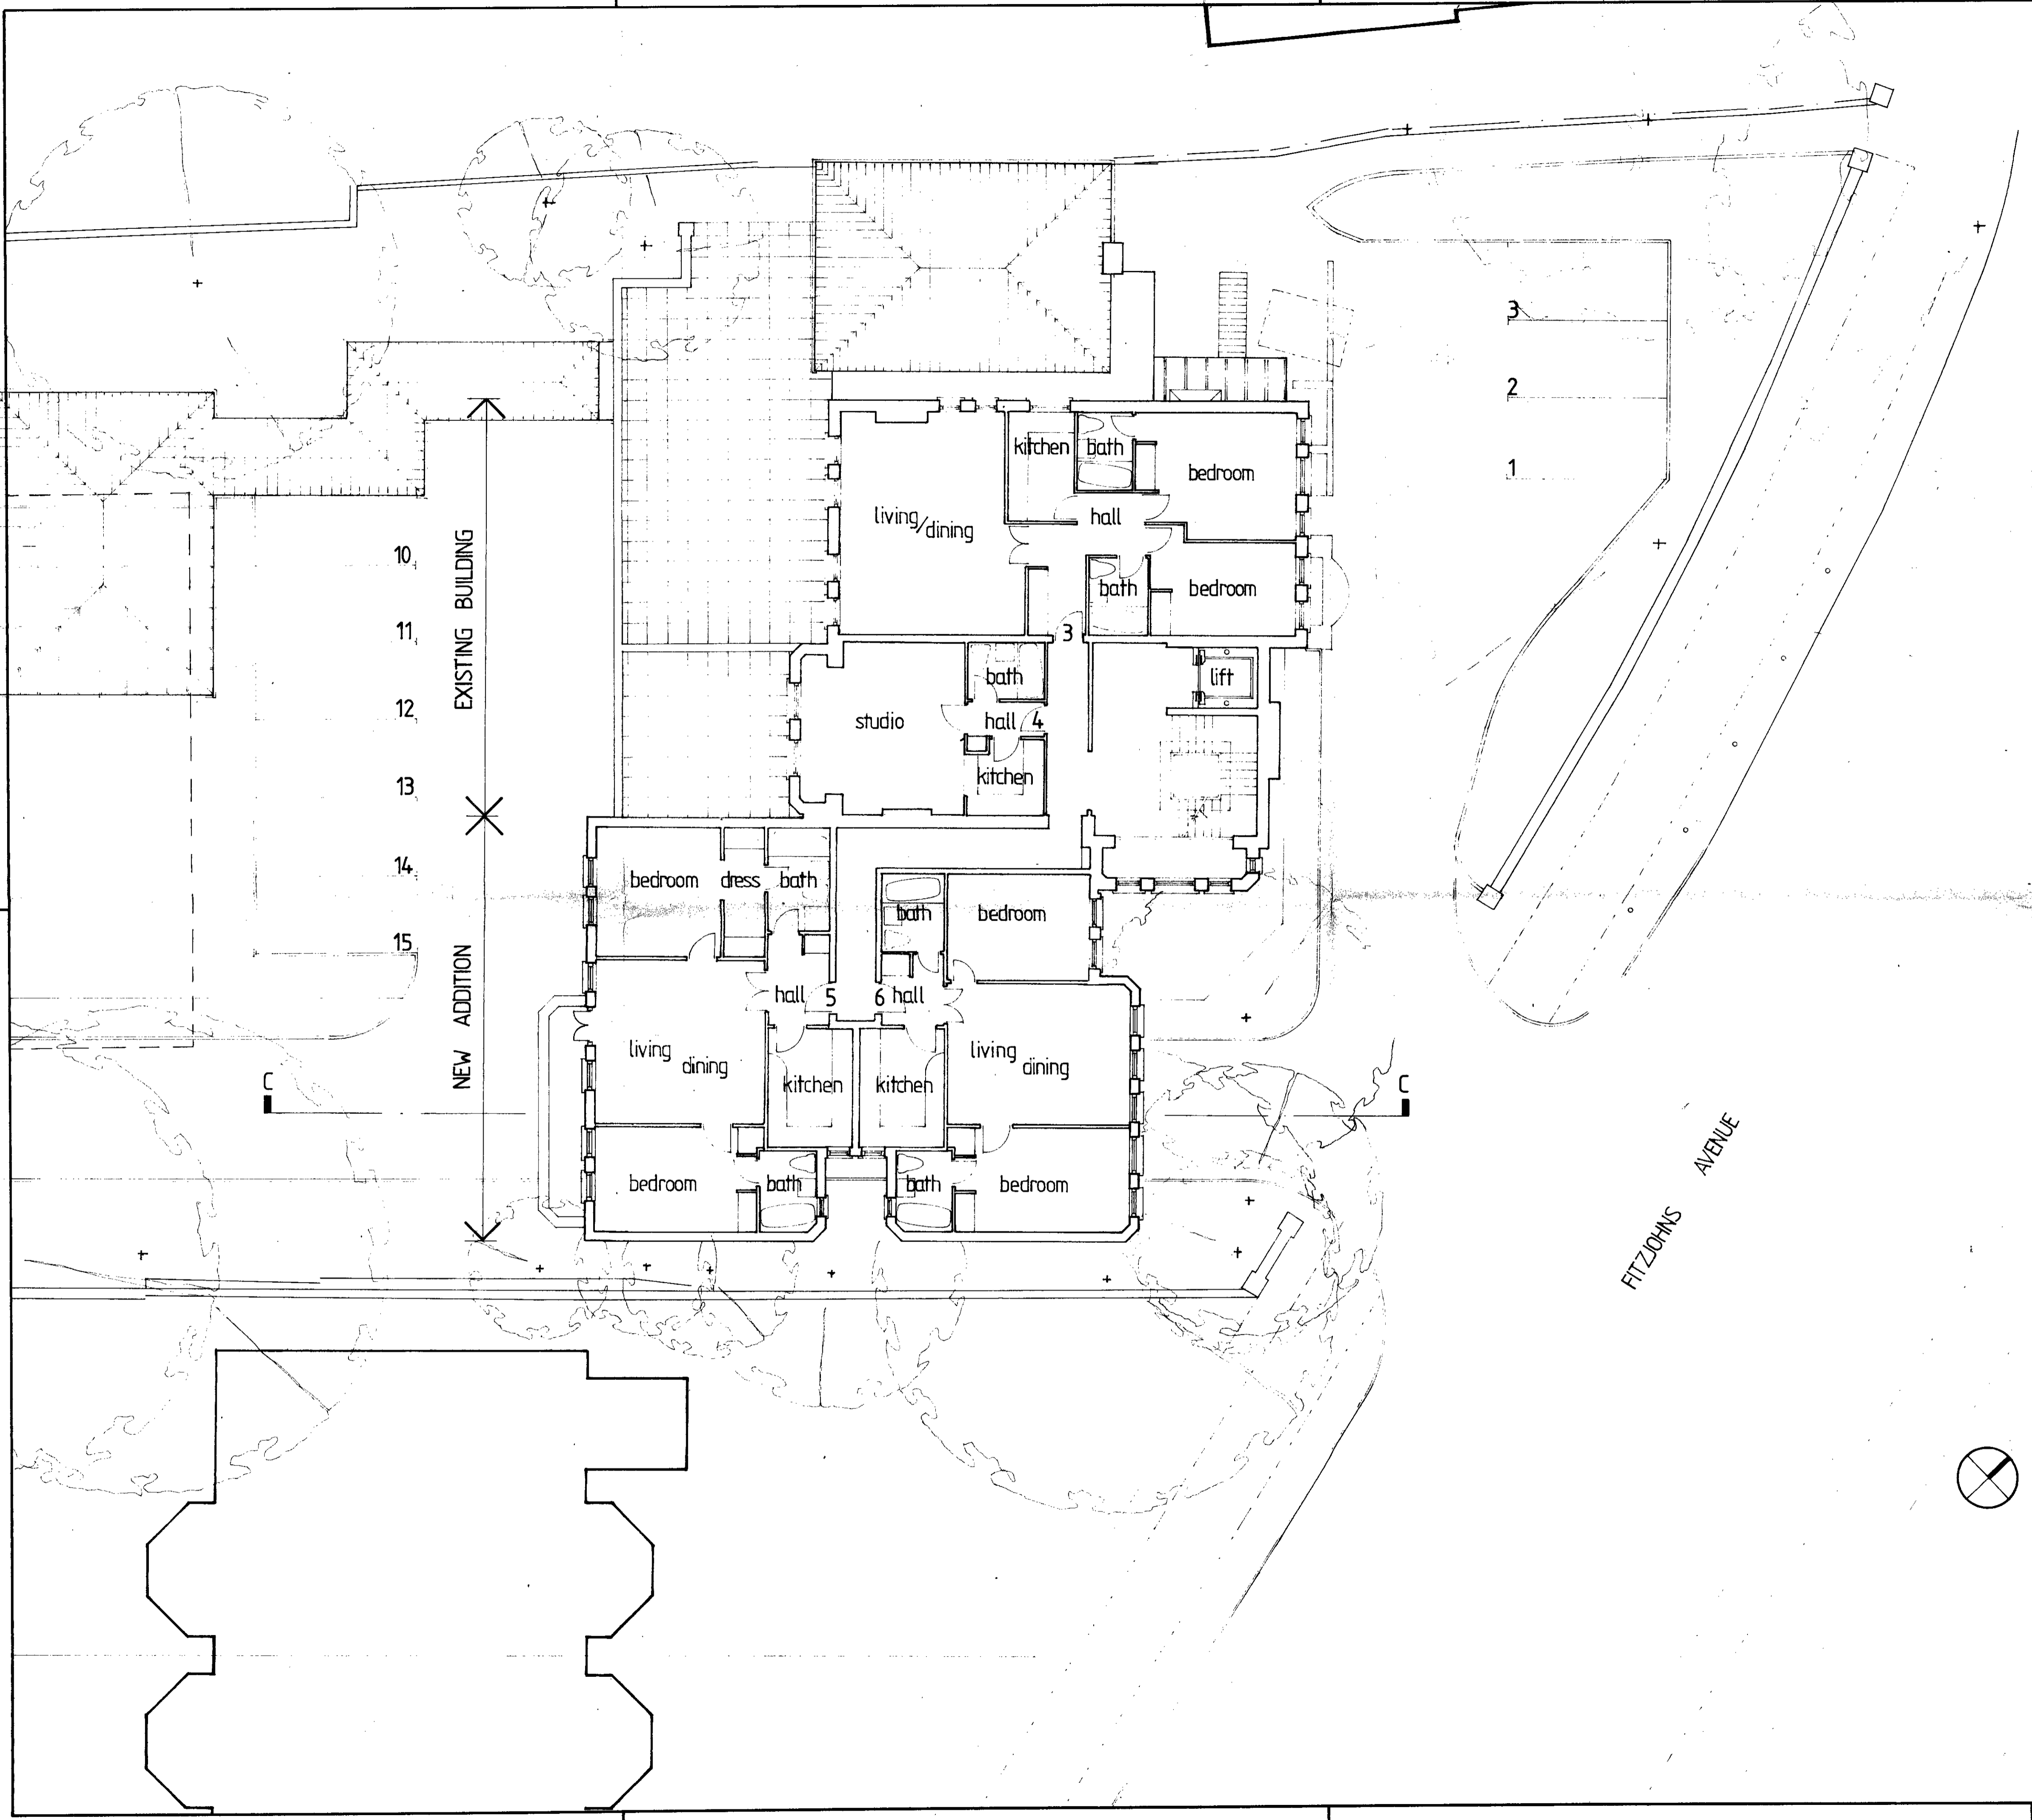

NOTES TO CONTRACTORS
 THE CONTRACTOR IS RESPONSIBLE FOR CHECKING DIMENSIONS.
 ANY DISCREPANCY TO BE VERIFIED WITH THE ARCHITECT BEFORE PROCEEDING WITH THE WORKS.
 WHERE AN ITEM IS COVERED BY TWO DIFFERENT SCALES, THE LARGER SCALE IS TO BE WORKED TO.
 DO NOT SCALE DRAWINGS, FIGURED DIMENSIONS TO BE WORKED TO IN ALL CASES.

REVISIONS	DATE

LONDON BOROUGH OF C/R/D. N.
 PLANNING AND TRANSPORT
 DEPARTMENT
 29 JUN 1988
 RECEIVED

DRAWN BY
 100004135

CHECKED BY

TITLE OF JOB
 69 FITZJOHNS AVENUE
 LONDON NW3


TITLE OF SHEET
 PROPOSED FIRST
 FLOOR ALTERATIONS

SCALE
 1:100

DATE
 5-1988

Grinling and Crisp
 CHARTERED ARCHITECTS
 53 THAMES ROAD CHISWICK
 LONDON W4 3PP
 01-994-4432

DRAWING NUMBER
 1010/107

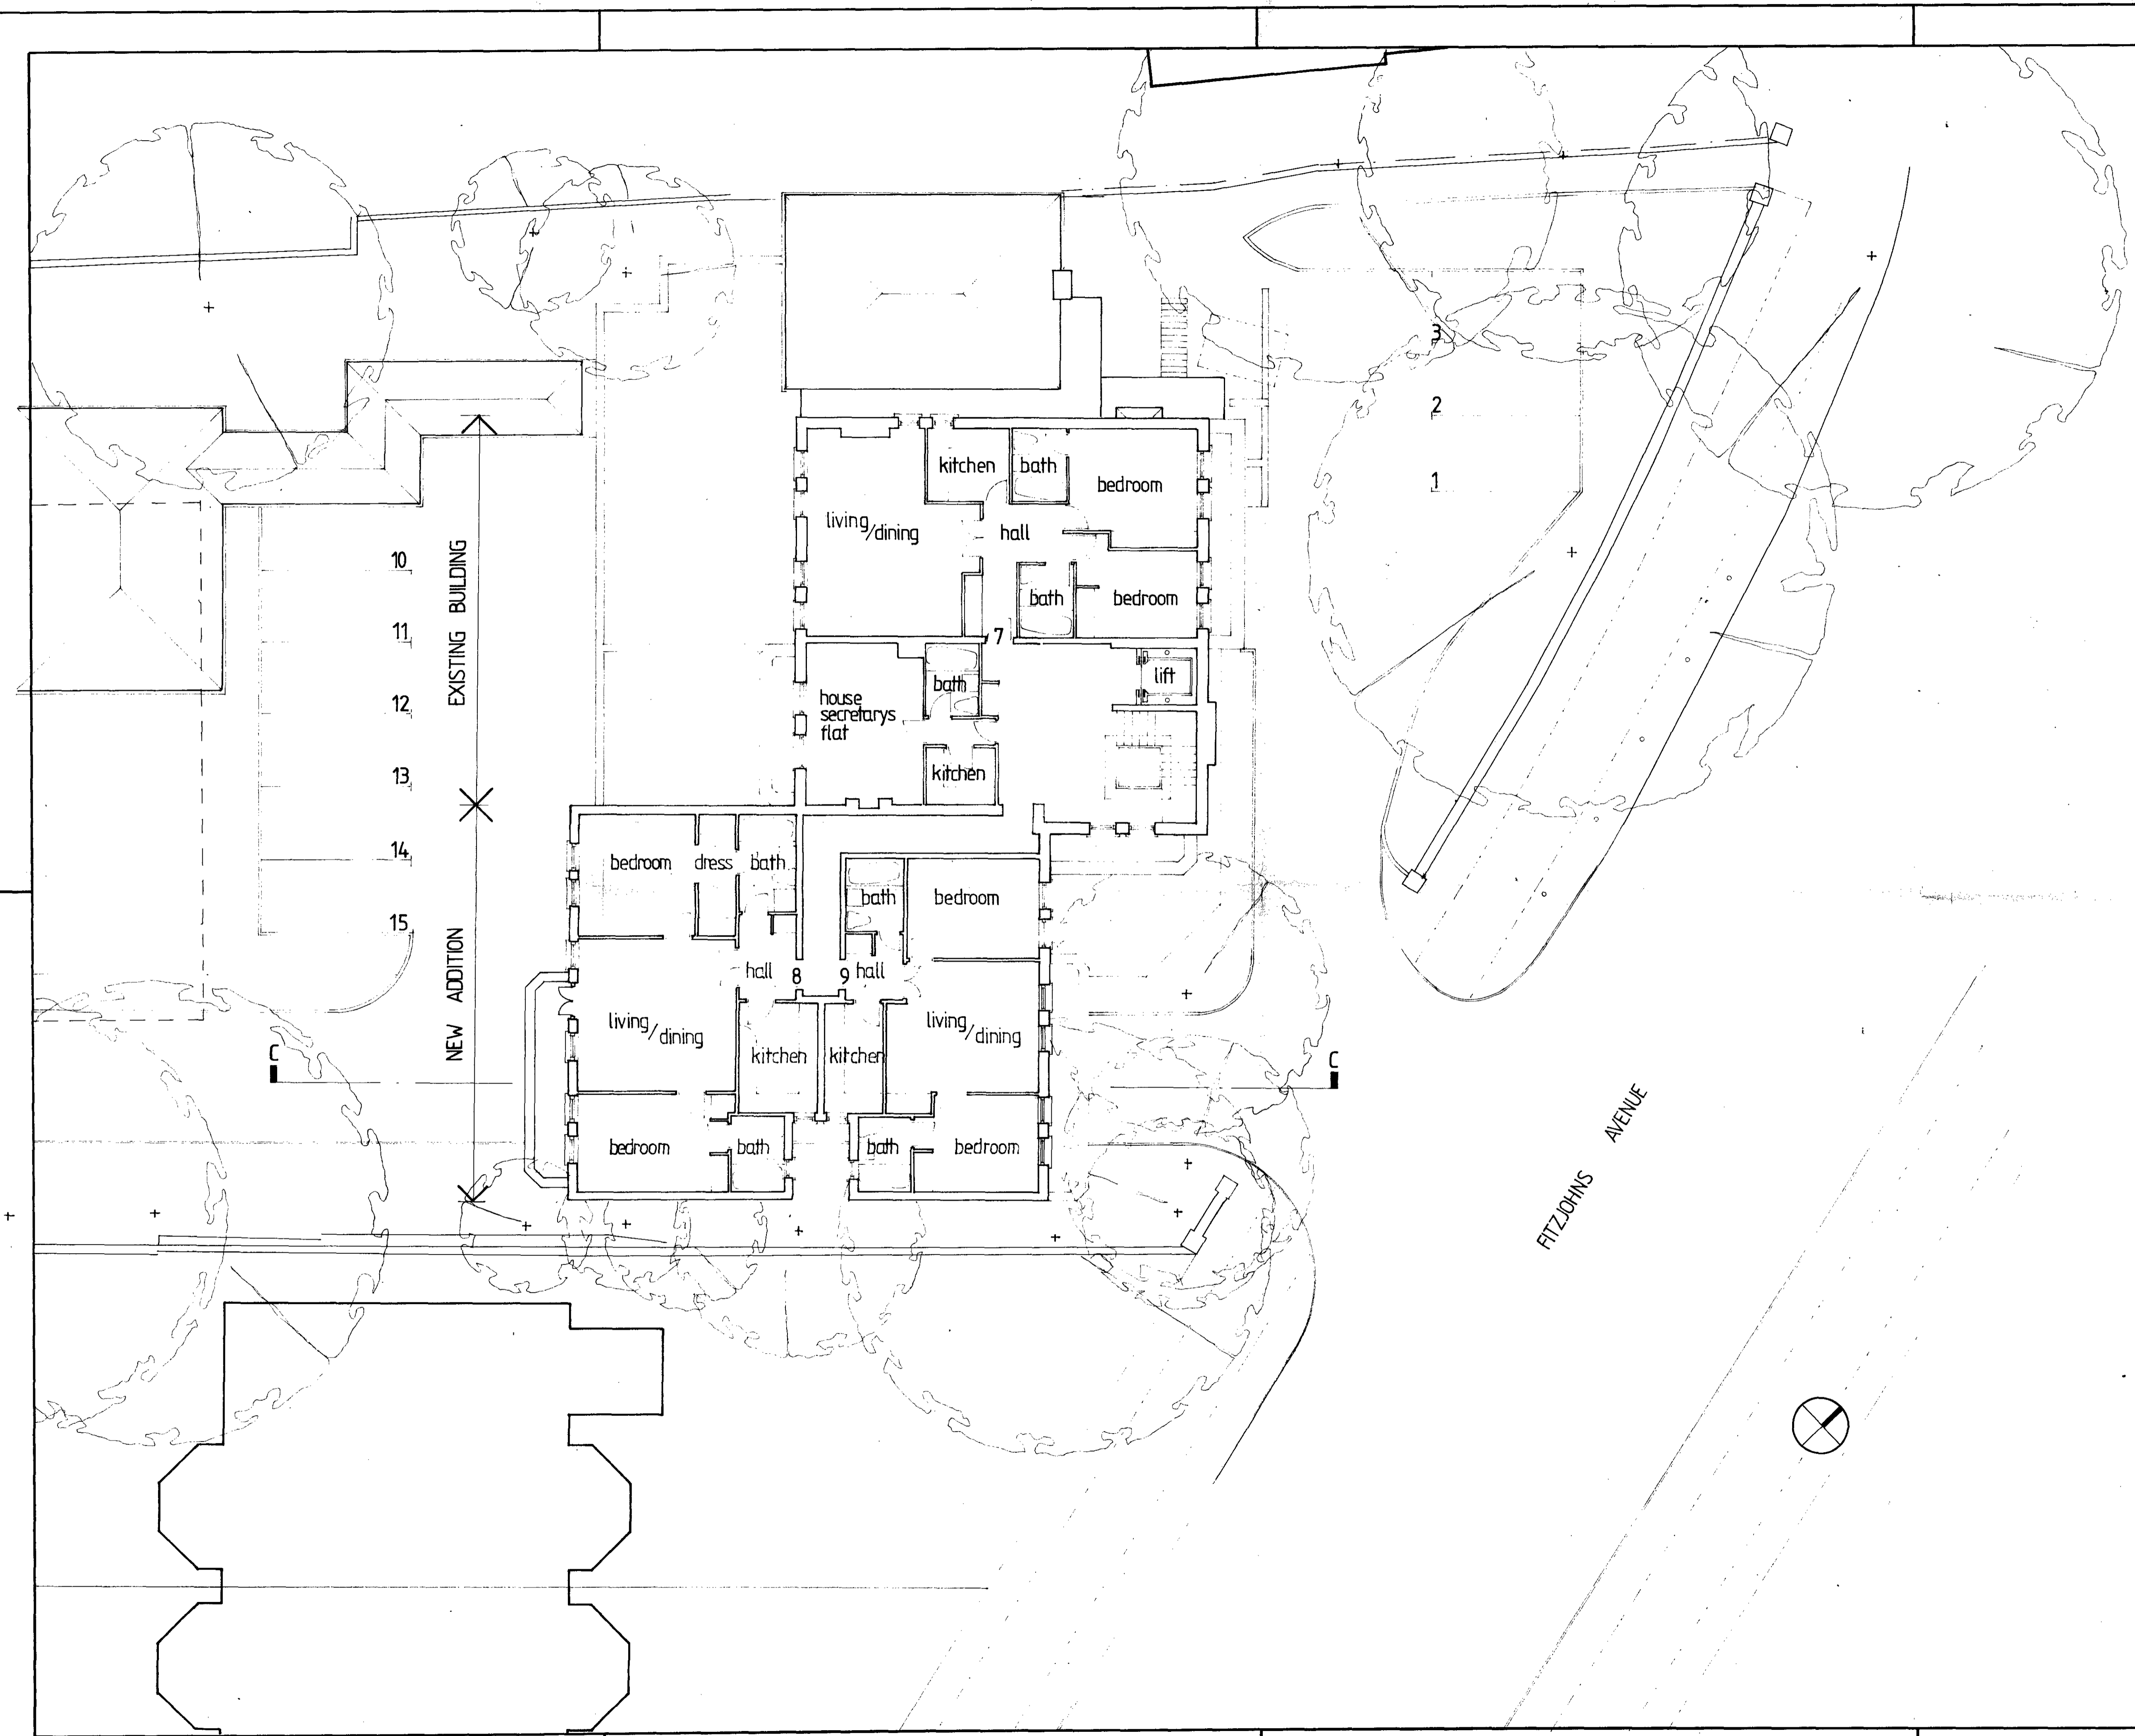

NOTES TO CONTRACTORS
 THE CONTRACTOR IS RESPONSIBLE FOR CHECKING DIMENSIONS.
 ANY DISCREPANCY TO BE VERIFIED WITH THE ARCHITECT BEFORE PROCEEDING WITH THE WORKS.
 WHERE AN ITEM IS COVERED BY TWO DIFFERENT SCALES, THE LARGER SCALE IS TO BE WORKED TO.
 DO NOT SCALE DRAWINGS. FIGURED DIMENSIONS TO BE WORKED TO IN ALL CASES.

REVISIONS	DATE

LONDON BOROUGH OF CAMDEN
 PLANNING AND TRANSPORT
 DEPARTMENT
 29 JUN 1983
 RECEIVED

DRAWN BY
 TP8004135

CHECKED BY

TITLE OF JOB
 69 FITZJOHNS AVENUE
 LONDON NW3


TITLE OF SHEET
 PROPOSED SECOND
 FLOOR ALTERATIONS

SCALE
 1:100

DATE
 18.5.1988

Grinling and Crisp
 CHARTERED ARCHITECTS
 53 THAMES ROAD CHISWICK
 LONDON W4 3PP
 01-994-4432

DRAWING NUMBER
 1010/108

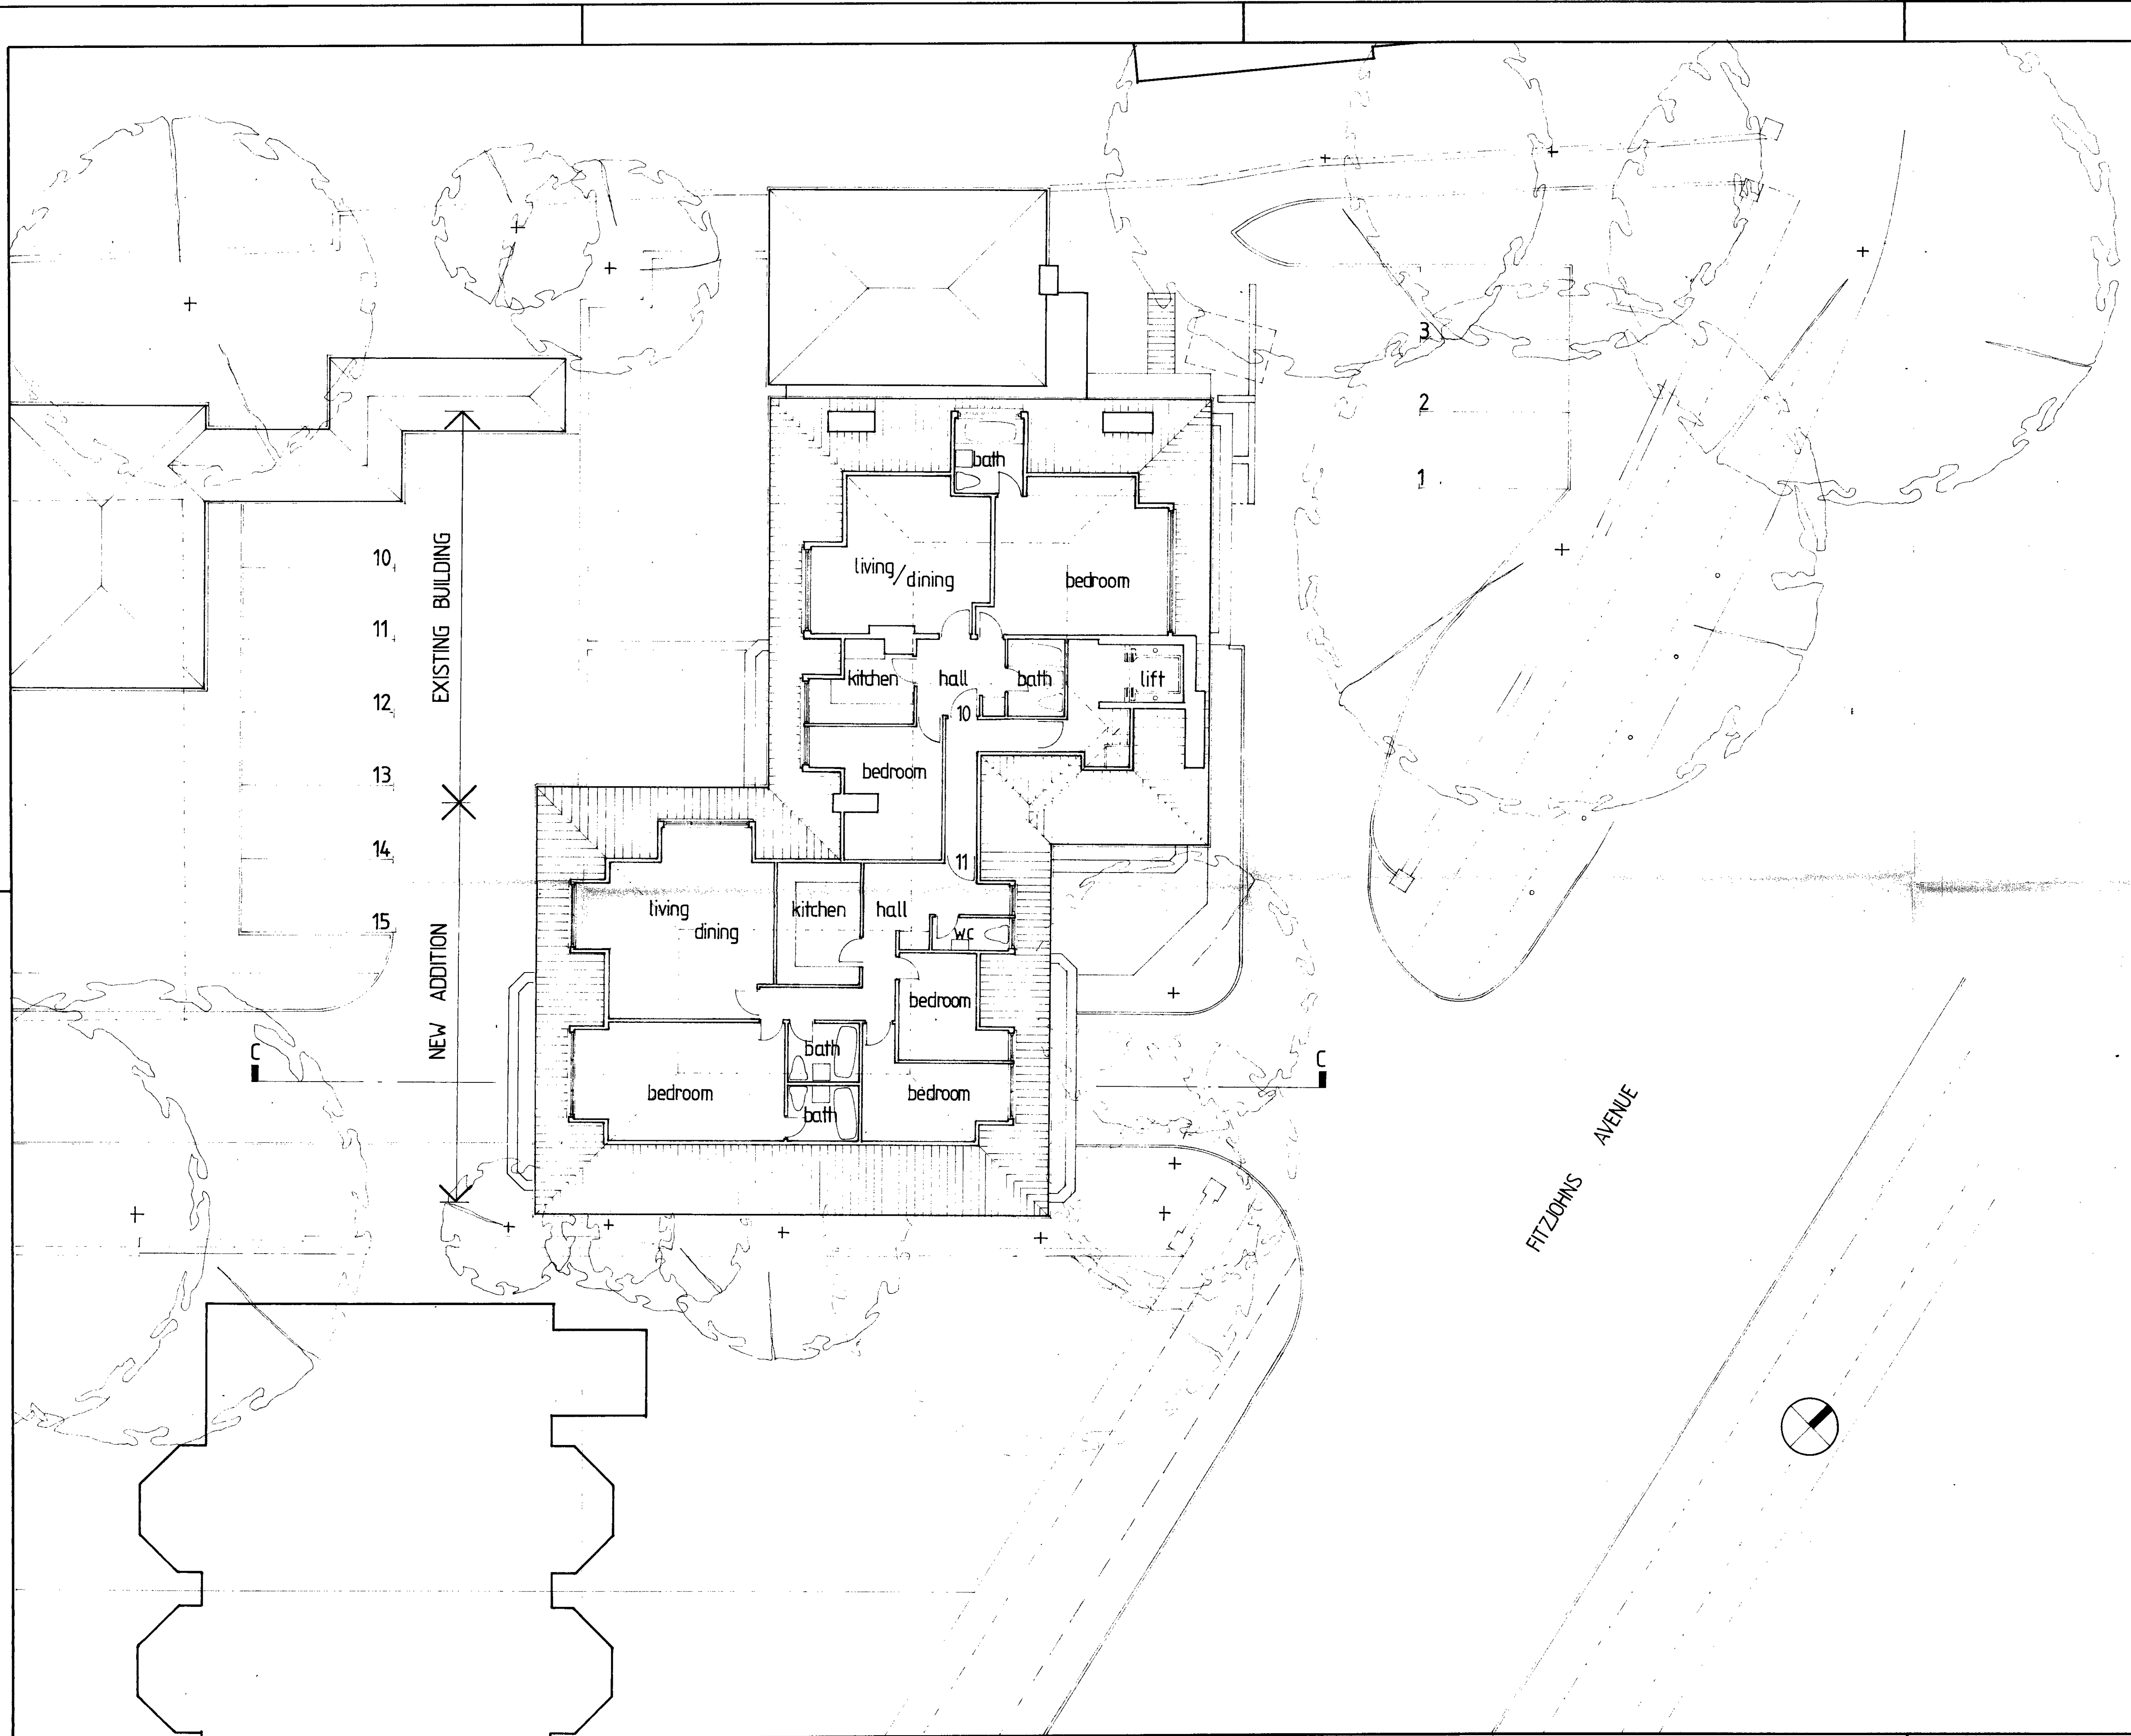

NOTES TO CONTRACTORS
 THE CONTRACTOR IS RESPONSIBLE FOR CHECKING DIMENSIONS.
 ANY DISCREPANCY TO BE VERIFIED WITH THE ARCHITECT BEFORE PROCEEDING WITH THE WORKS.
 WHERE AN ITEM IS COVERED BY TWO DIFFERENT SCALES, THE LARGER SCALE IS TO BE WORKED TO.
 DO NOT SCALE DRAWINGS. FIGURED DIMENSIONS TO BE WORKED TO IN ALL CASES.

REVISIONS	DATE

LONDON BOROUGH OF BARNET
 PLANNING AND TRANSPORT
 DEPARTMENT
 29 JUN 1988
 RECEIVED

DRAWN BY WP0004135	CHECKED BY
-----------------------	------------

TITLE OF JOB
 69 FITZJOHNS AVENUE
 LONDON NW3

TITLE OF SHEET
 PROPOSED THIRD
 FLOOR ALTERATIONS

SCALE 1:100	DATE 18.5.1988
----------------	-------------------


Grinling and Crisp
 CHARTERED ARCHITECTS
 53 THAMES ROAD CHISWICK
 LONDON W4 3PP
 01-994-4432

DRAWING NUMBER
 1010/109

NOTES TO CONTRACTORS

THE CONTRACTOR IS RESPONSIBLE FOR CHECKING DIMENSIONS.
 ANY DISCREPANCY TO BE VERIFIED WITH THE ARCHITECT BEFORE PROCEEDING WITH THE WORKS.
 WHERE AN ITEM IS COVERED BY TWO DIFFERENT SCALES, THE LARGER SCALE IS TO BE WORKED TO.
 DO NOT SCALE DRAWINGS, FIGURED DIMENSIONS TO BE WORKED TO IN ALL CASES.

REVISIONS	DATE

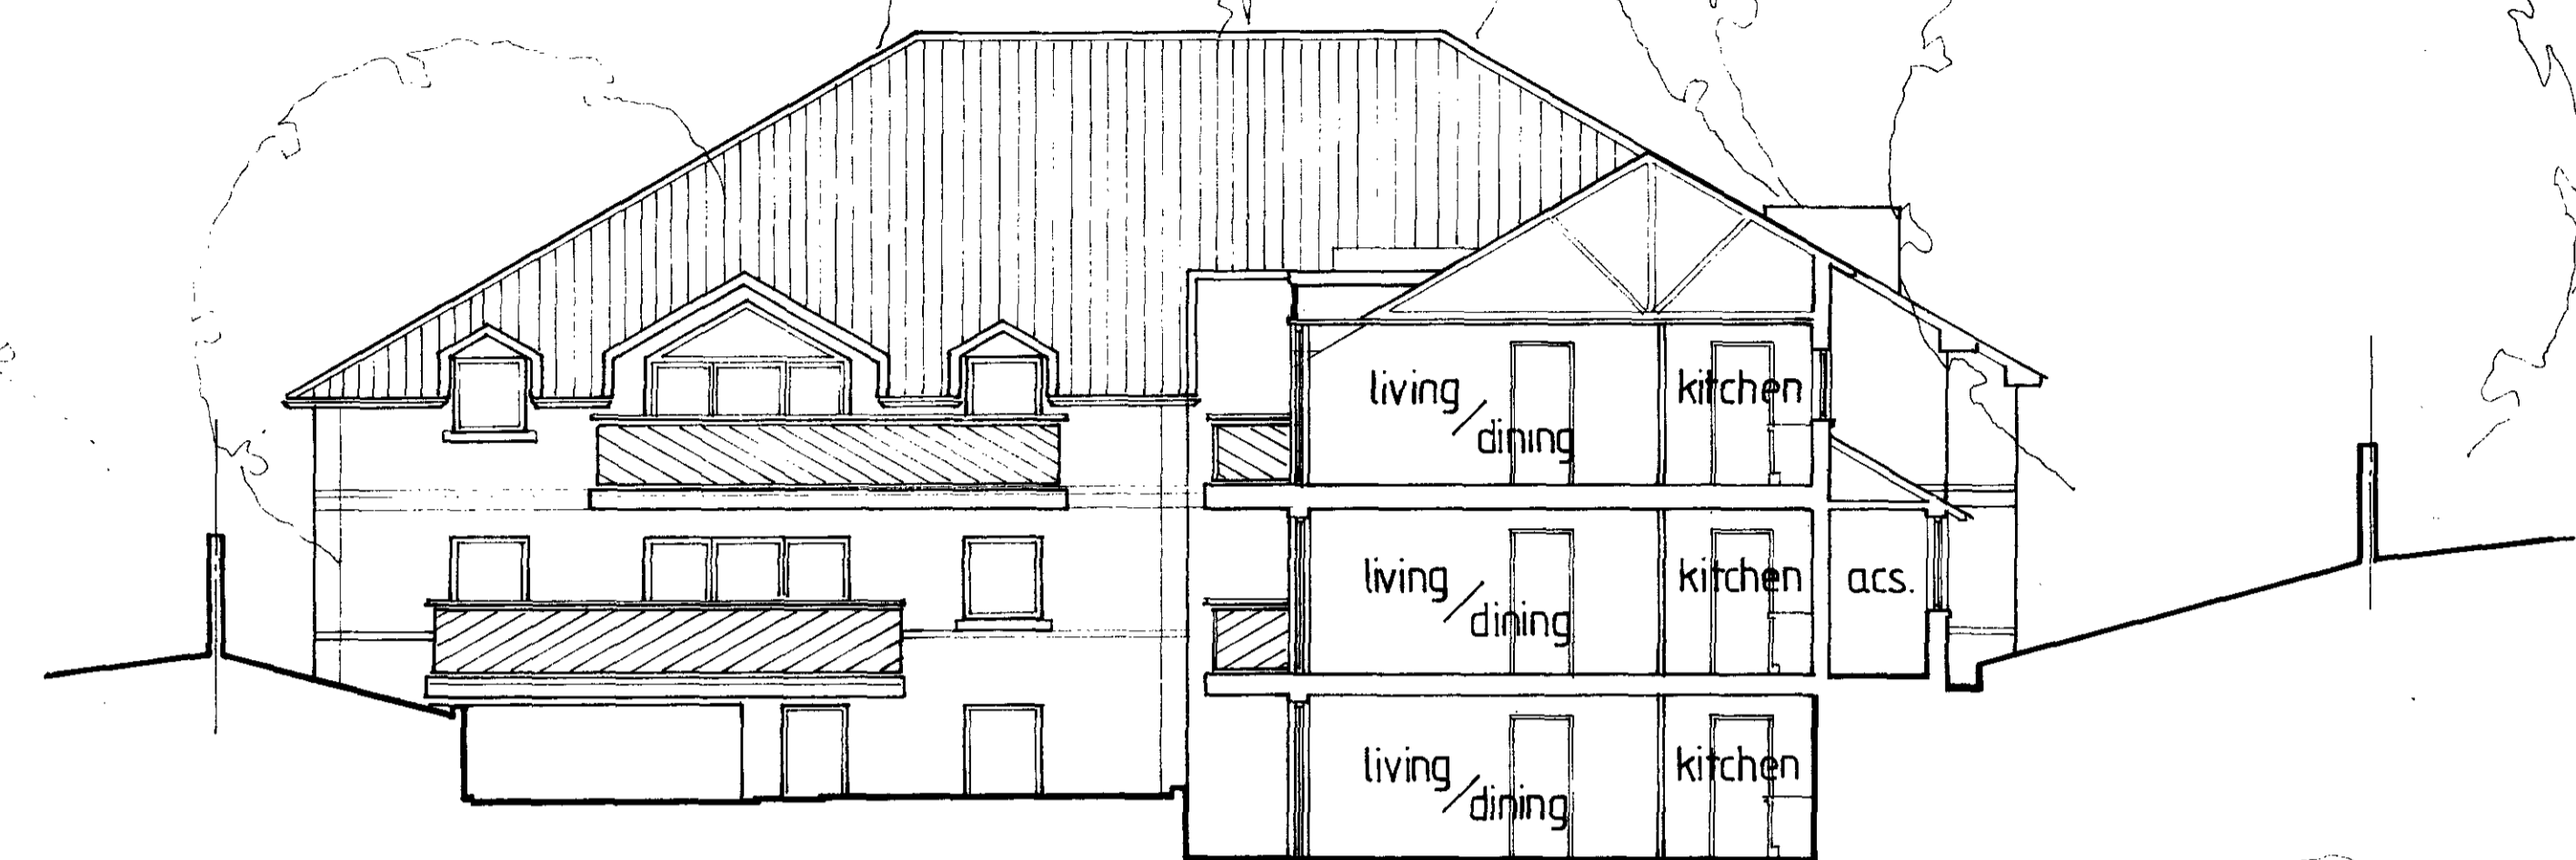

SECTION A-A



SECTION B-B

LONDON BOROUGH OF CAMDEN
 PLANNING AND TRANSPORT
 DEPARTMENT
 29 JUN 1988
 RECEIVED

DRAWN BY IP0004135	CHECKED BY
-----------------------	------------


TITLE OF JOB
 69 FITZJOHNS AVENUE
 LONDON NW3

TITLE OF SHEET
 PROPOSED SECTIONS

SCALE 1:100	DATE 2.6.1988
----------------	------------------

Grinling and Crisp
 CHARTERED ARCHITECTS
 53 THAMES ROAD CHISWICK
 LONDON W4 3PP
 01-994-4432

DRAWING NUMBER
 1010/110

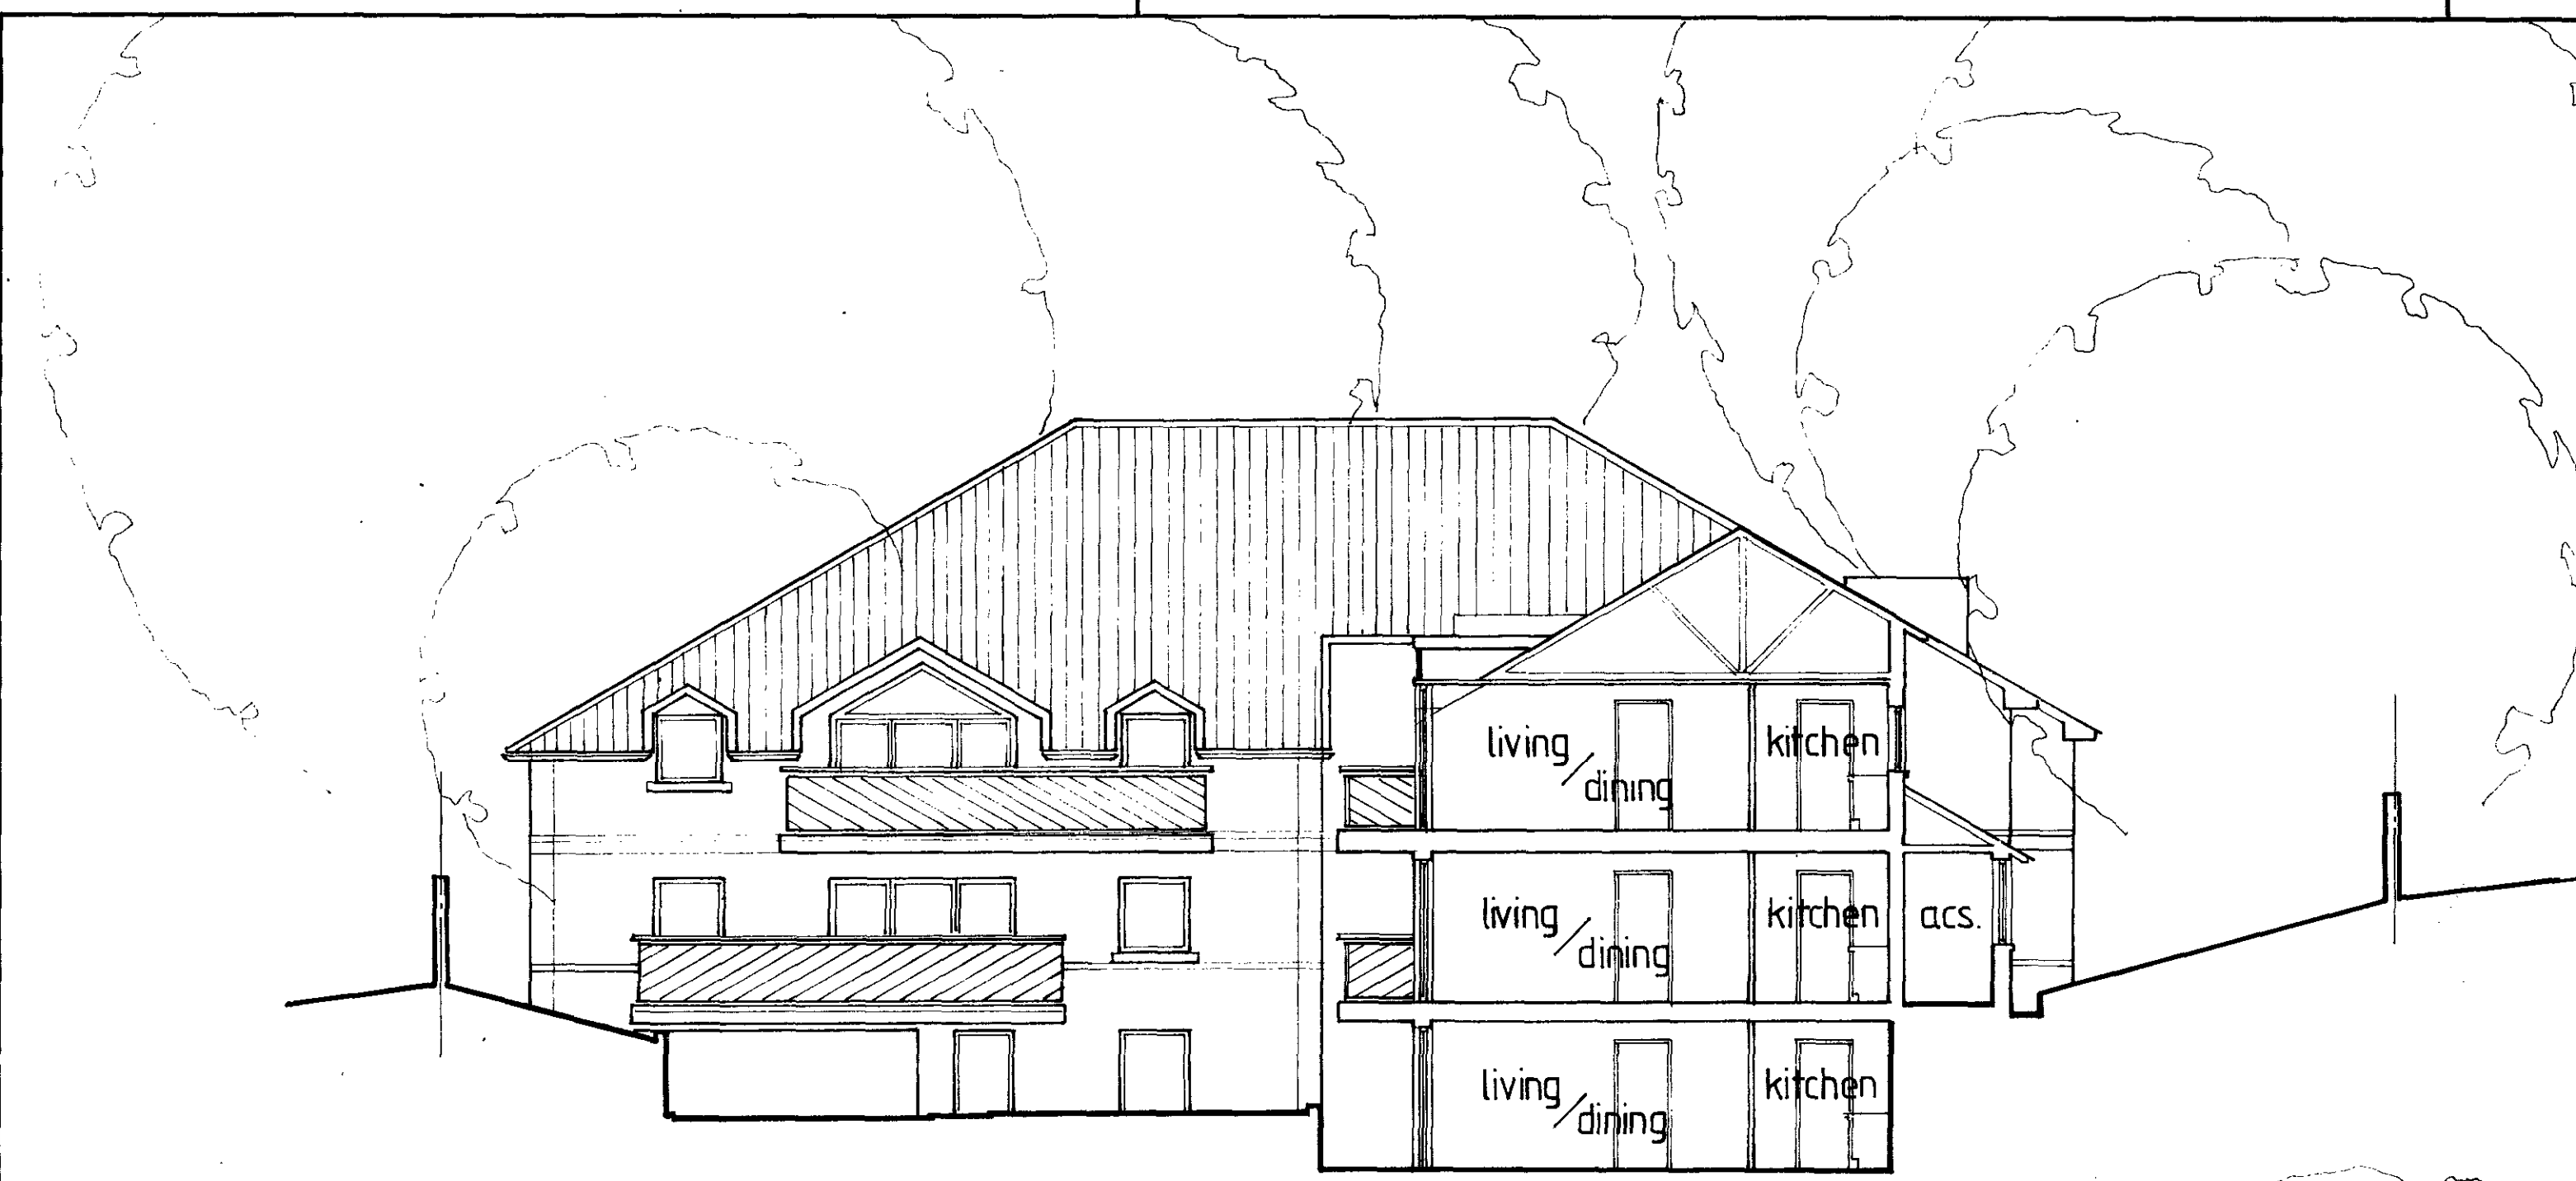

SECTION A-A



SECTION B-B

NOTES TO CONTRACTORS
 THE CONTRACTOR IS RESPONSIBLE FOR CHECKING DIMENSIONS.
 ANY DISCREPANCY TO BE VERIFIED WITH THE ARCHITECT BEFORE PROCEEDING WITH THE WORKS.
 WHERE AN ITEM IS COVERED BY TWO DIFFERENT SCALES, THE LARGER SCALE IS TO BE WORKED TO.
 DO NOT SCALE DRAWINGS. FIGURED DIMENSIONS TO BE WORKED TO IN ALL CASES.

REVISIONS	DATE
-----------	------

LONDON BOROUGH OF CAMDEN PLANNING AND TRANSPORT DEPARTMENT 29 JUN 1988 RECEIVED

TP0004135

DRAWN BY	CHECKED BY
----------	------------


TITLE OF JOB
 69 FITZJOHNS AVENUE
 LONDON NW3

TITLE OF SHEET
 PROPOSED SECTIONS

SCALE	DATE
1:100	2.6.1988

Grinling and Crisp
 CHARTERED ARCHITECTS
 53 THAMES ROAD CHISWICK
 LONDON W4 3PP
 01-994-4432

DRAWING NUMBER
 1010/110

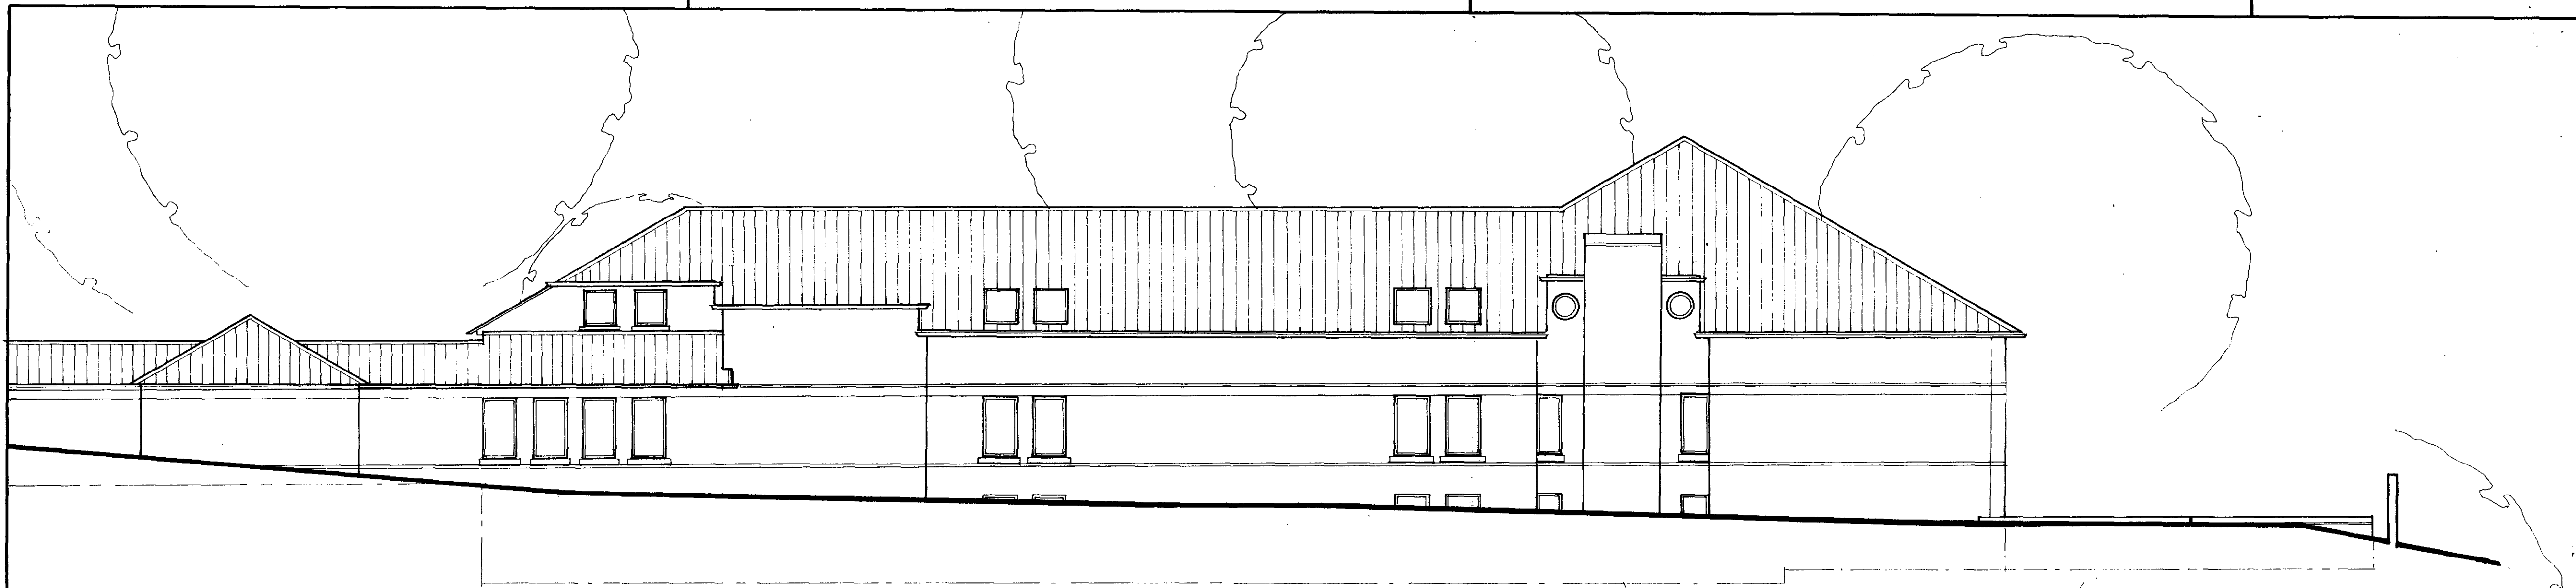

NORTH WEST ELEVATION



SOUTH WEST ELEVATION



SOUTH EAST ELEVATION

NOTES TO CONTRACTORS

THE CONTRACTOR IS RESPONSIBLE FOR CHECKING DIMENSIONS.
 ANY DISCREPANCY TO BE VERIFIED WITH THE ARCHITECT BEFORE PROCEEDING WITH THE WORKS.
 WHERE AN ITEM IS COVERED BY TWO DIFFERENT SCALES, THE LARGER SCALE IS TO BE WORKED TO.
 DO NOT SCALE DRAWINGS. FIGURED DIMENSIONS TO BE WORKED TO IN ALL CASES.

REVISIONS	DATE

LONDON BOROUGH OF CAMDEN
 PLANNING AND TRANSPORT
 DEPARTMENT
 29 JUN 1988
 RECEIVED

TP0004135

DRAWN BY

CHECKED BY

TITLE OF JOB

69 FITZJOHNS AVENUE
 LONDON NW3

TITLE OF SHEET

PROPOSED ELEVATIONS

SCALE

1:100

DATE

1-6-1988

Grinling and Crisp


CHARTERED ARCHITECTS
 53 THAMES ROAD CHISWICK
 LONDON W4 3PP
 01-994-4432

DRAWING NUMBER

1010/111



NORTH EAST ELEVATION

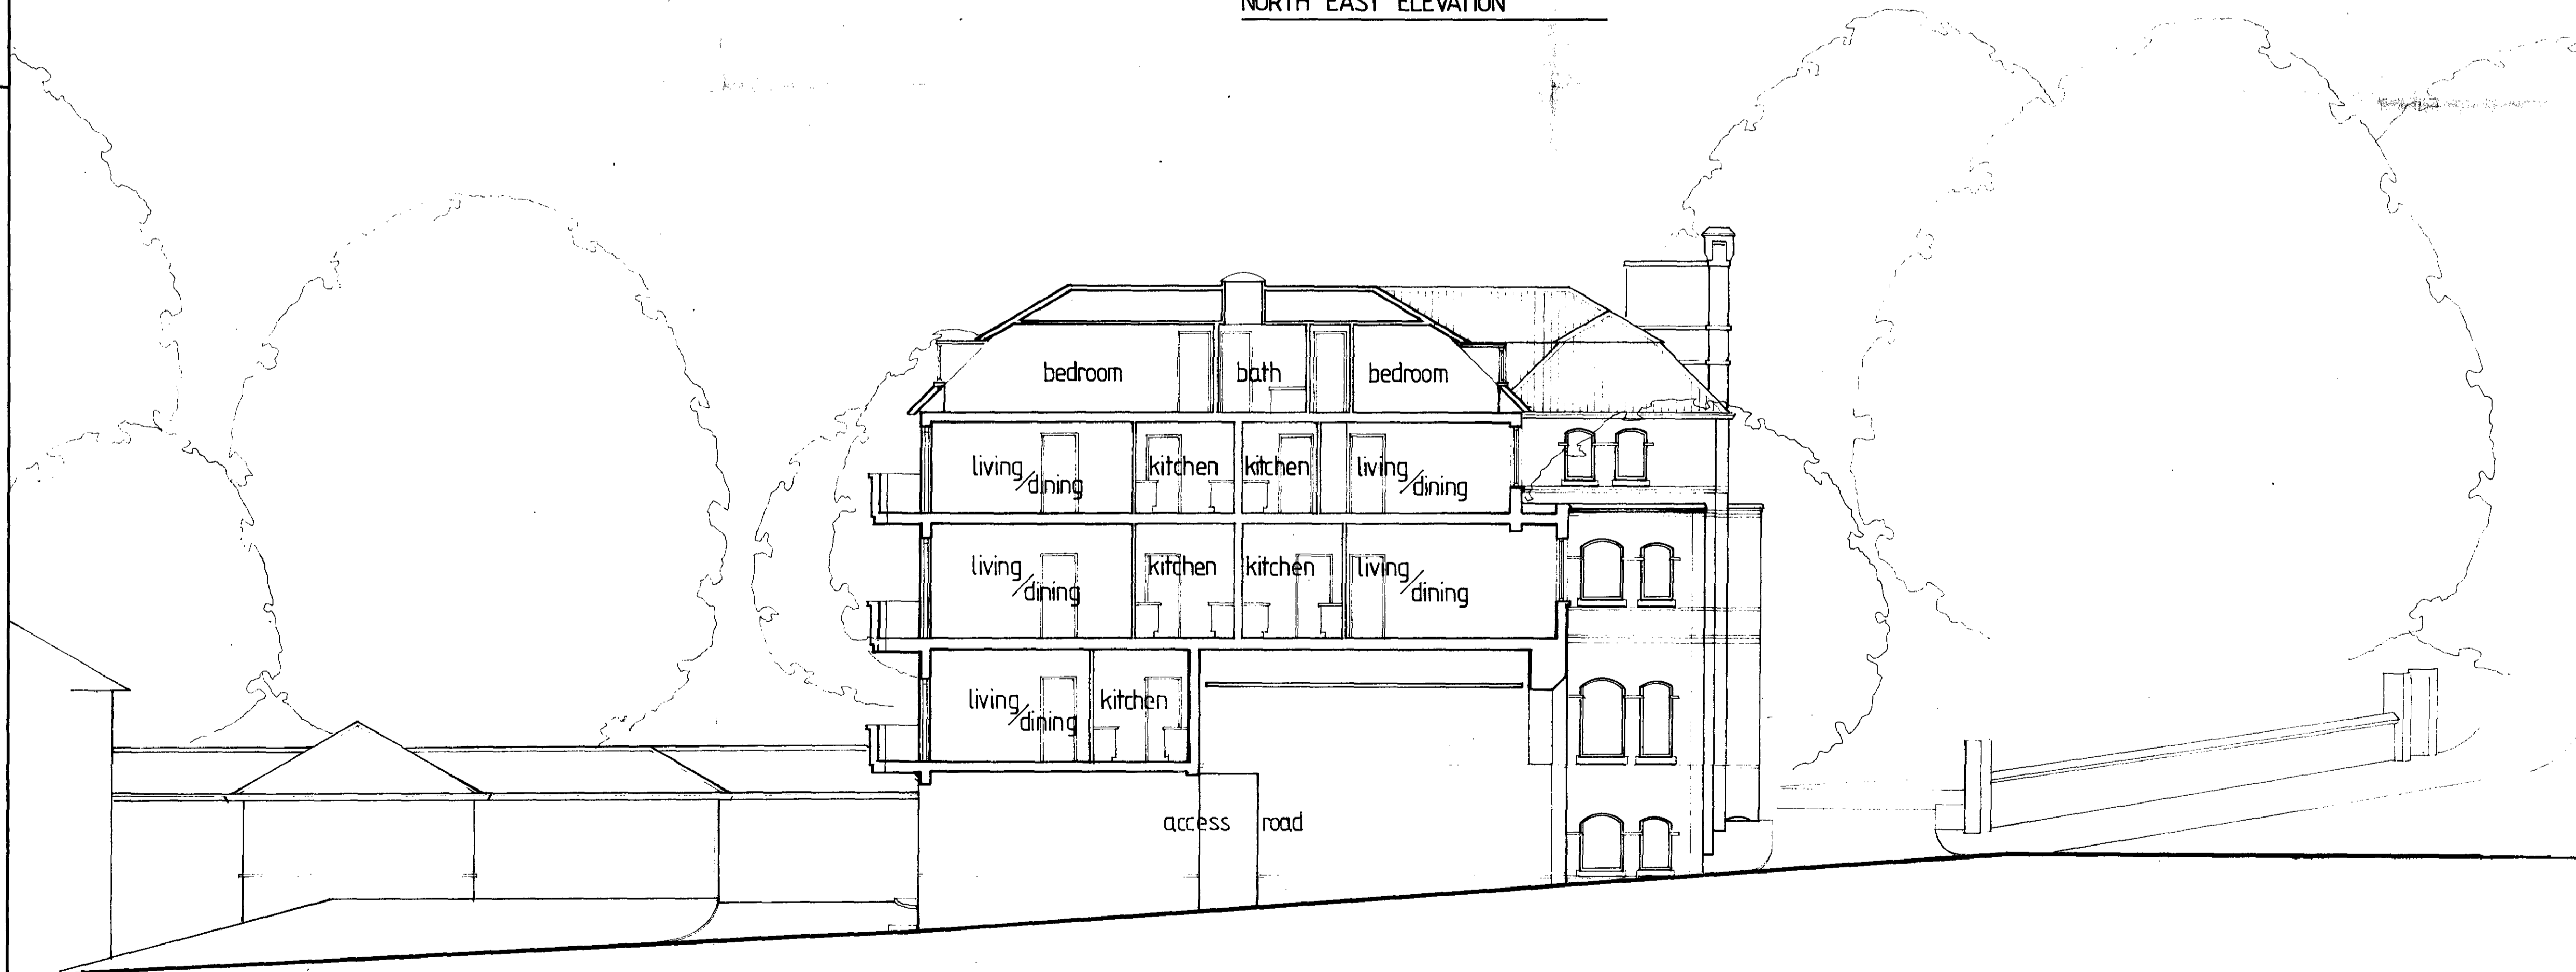

SECTION C.C.

NOTES TO CONTRACTORS

THE CONTRACTOR IS RESPONSIBLE FOR CHECKING DIMENSIONS.
 ANY DISCREPANCY TO BE VERIFIED WITH THE ARCHITECT BEFORE PROCEEDING WITH THE WORKS.
 WHERE AN ITEM IS COVERED BY TWO DIFFERENT SCALES, THE LARGER SCALE IS TO BE WORKED TO.
 DO NOT SCALE DRAWINGS, FIGURED DIMENSIONS TO BE WORKED TO IN ALL CASES.

REVISIONS	DATE
-----------	------

LONDON BOROUGH OF CAMDEN PLANNING AND TRANSPORT DEPARTMENT 29 JUN 1988 RECEIVED

TP8004135

DRAWN BY	CHECKED BY
----------	------------


TITLE OF JOB
 69 FITZJOHNS AVENUE
 LONDON NW3

TITLE OF SHEET
 PROPOSED ELEVATION
 AND SECTION


SCALE 1:100	DATE 18.5.1988
----------------	-------------------

Grinling and Crisp
 CHARTERED ARCHITECTS
 53 THAMES ROAD CHISWICK
 LONDON W4 3PP
 01-994-4432

DRAWING NUMBER
 1010/112

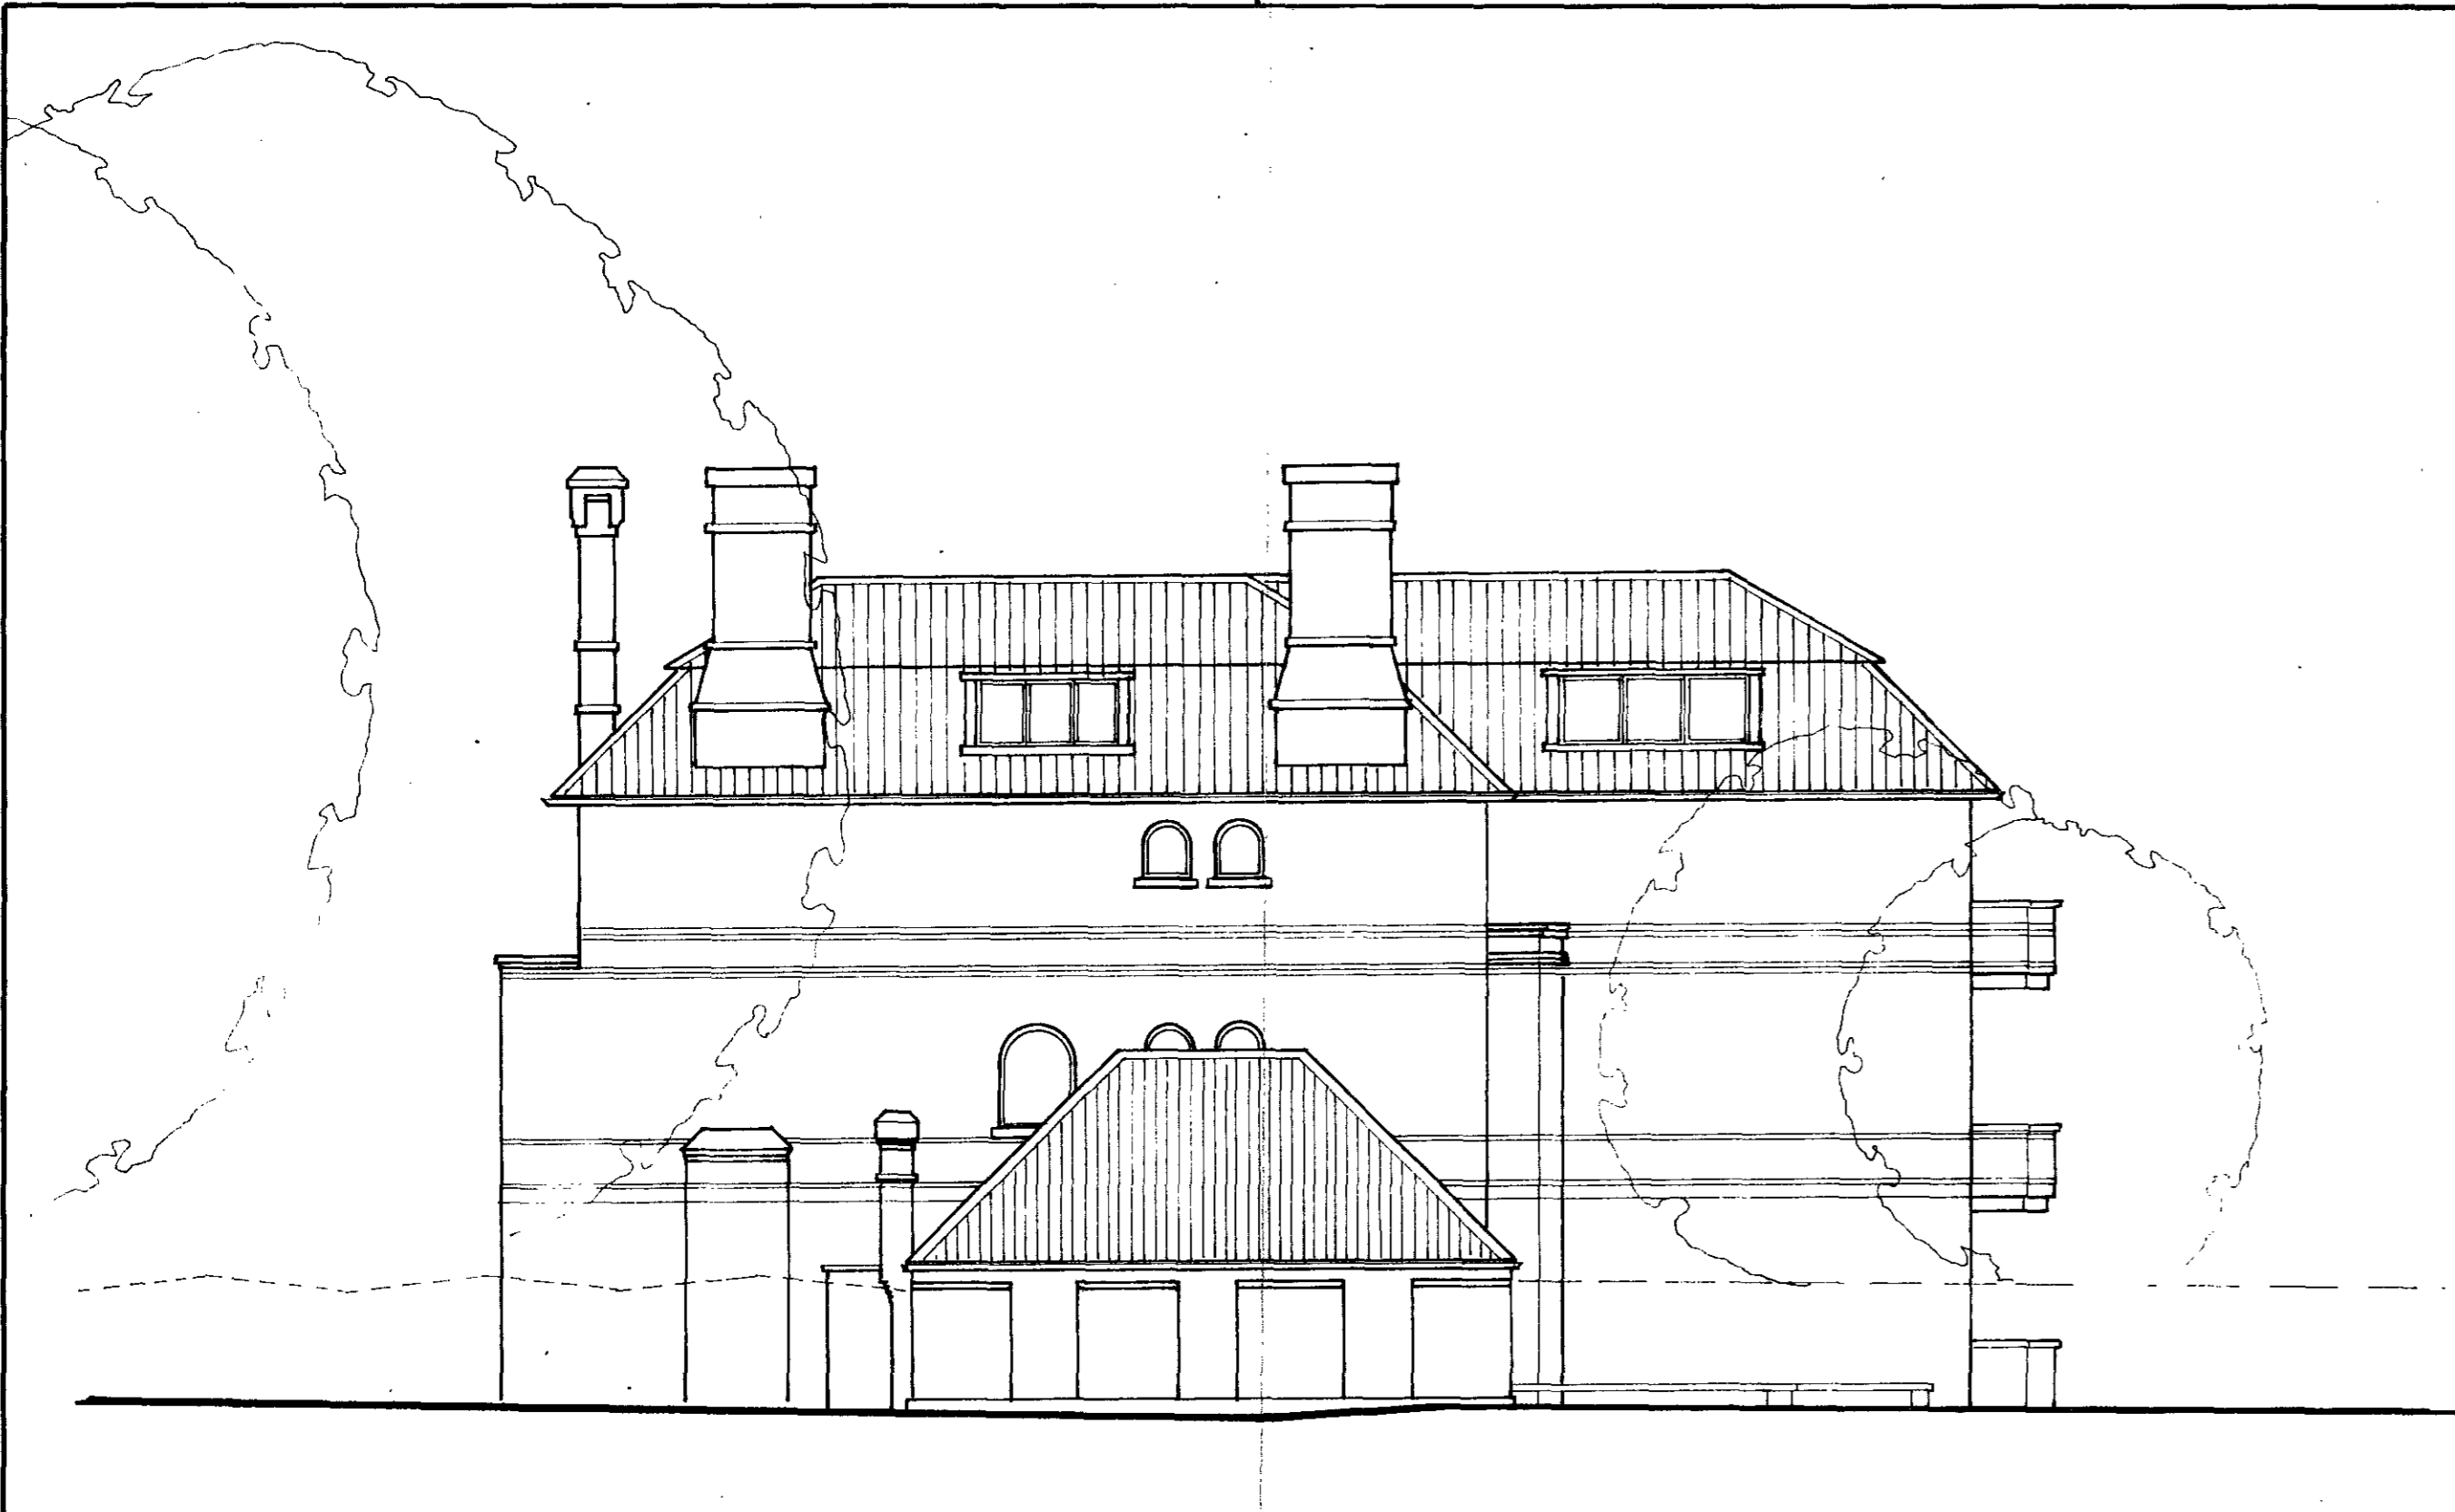

NORTH WEST ELEVATION

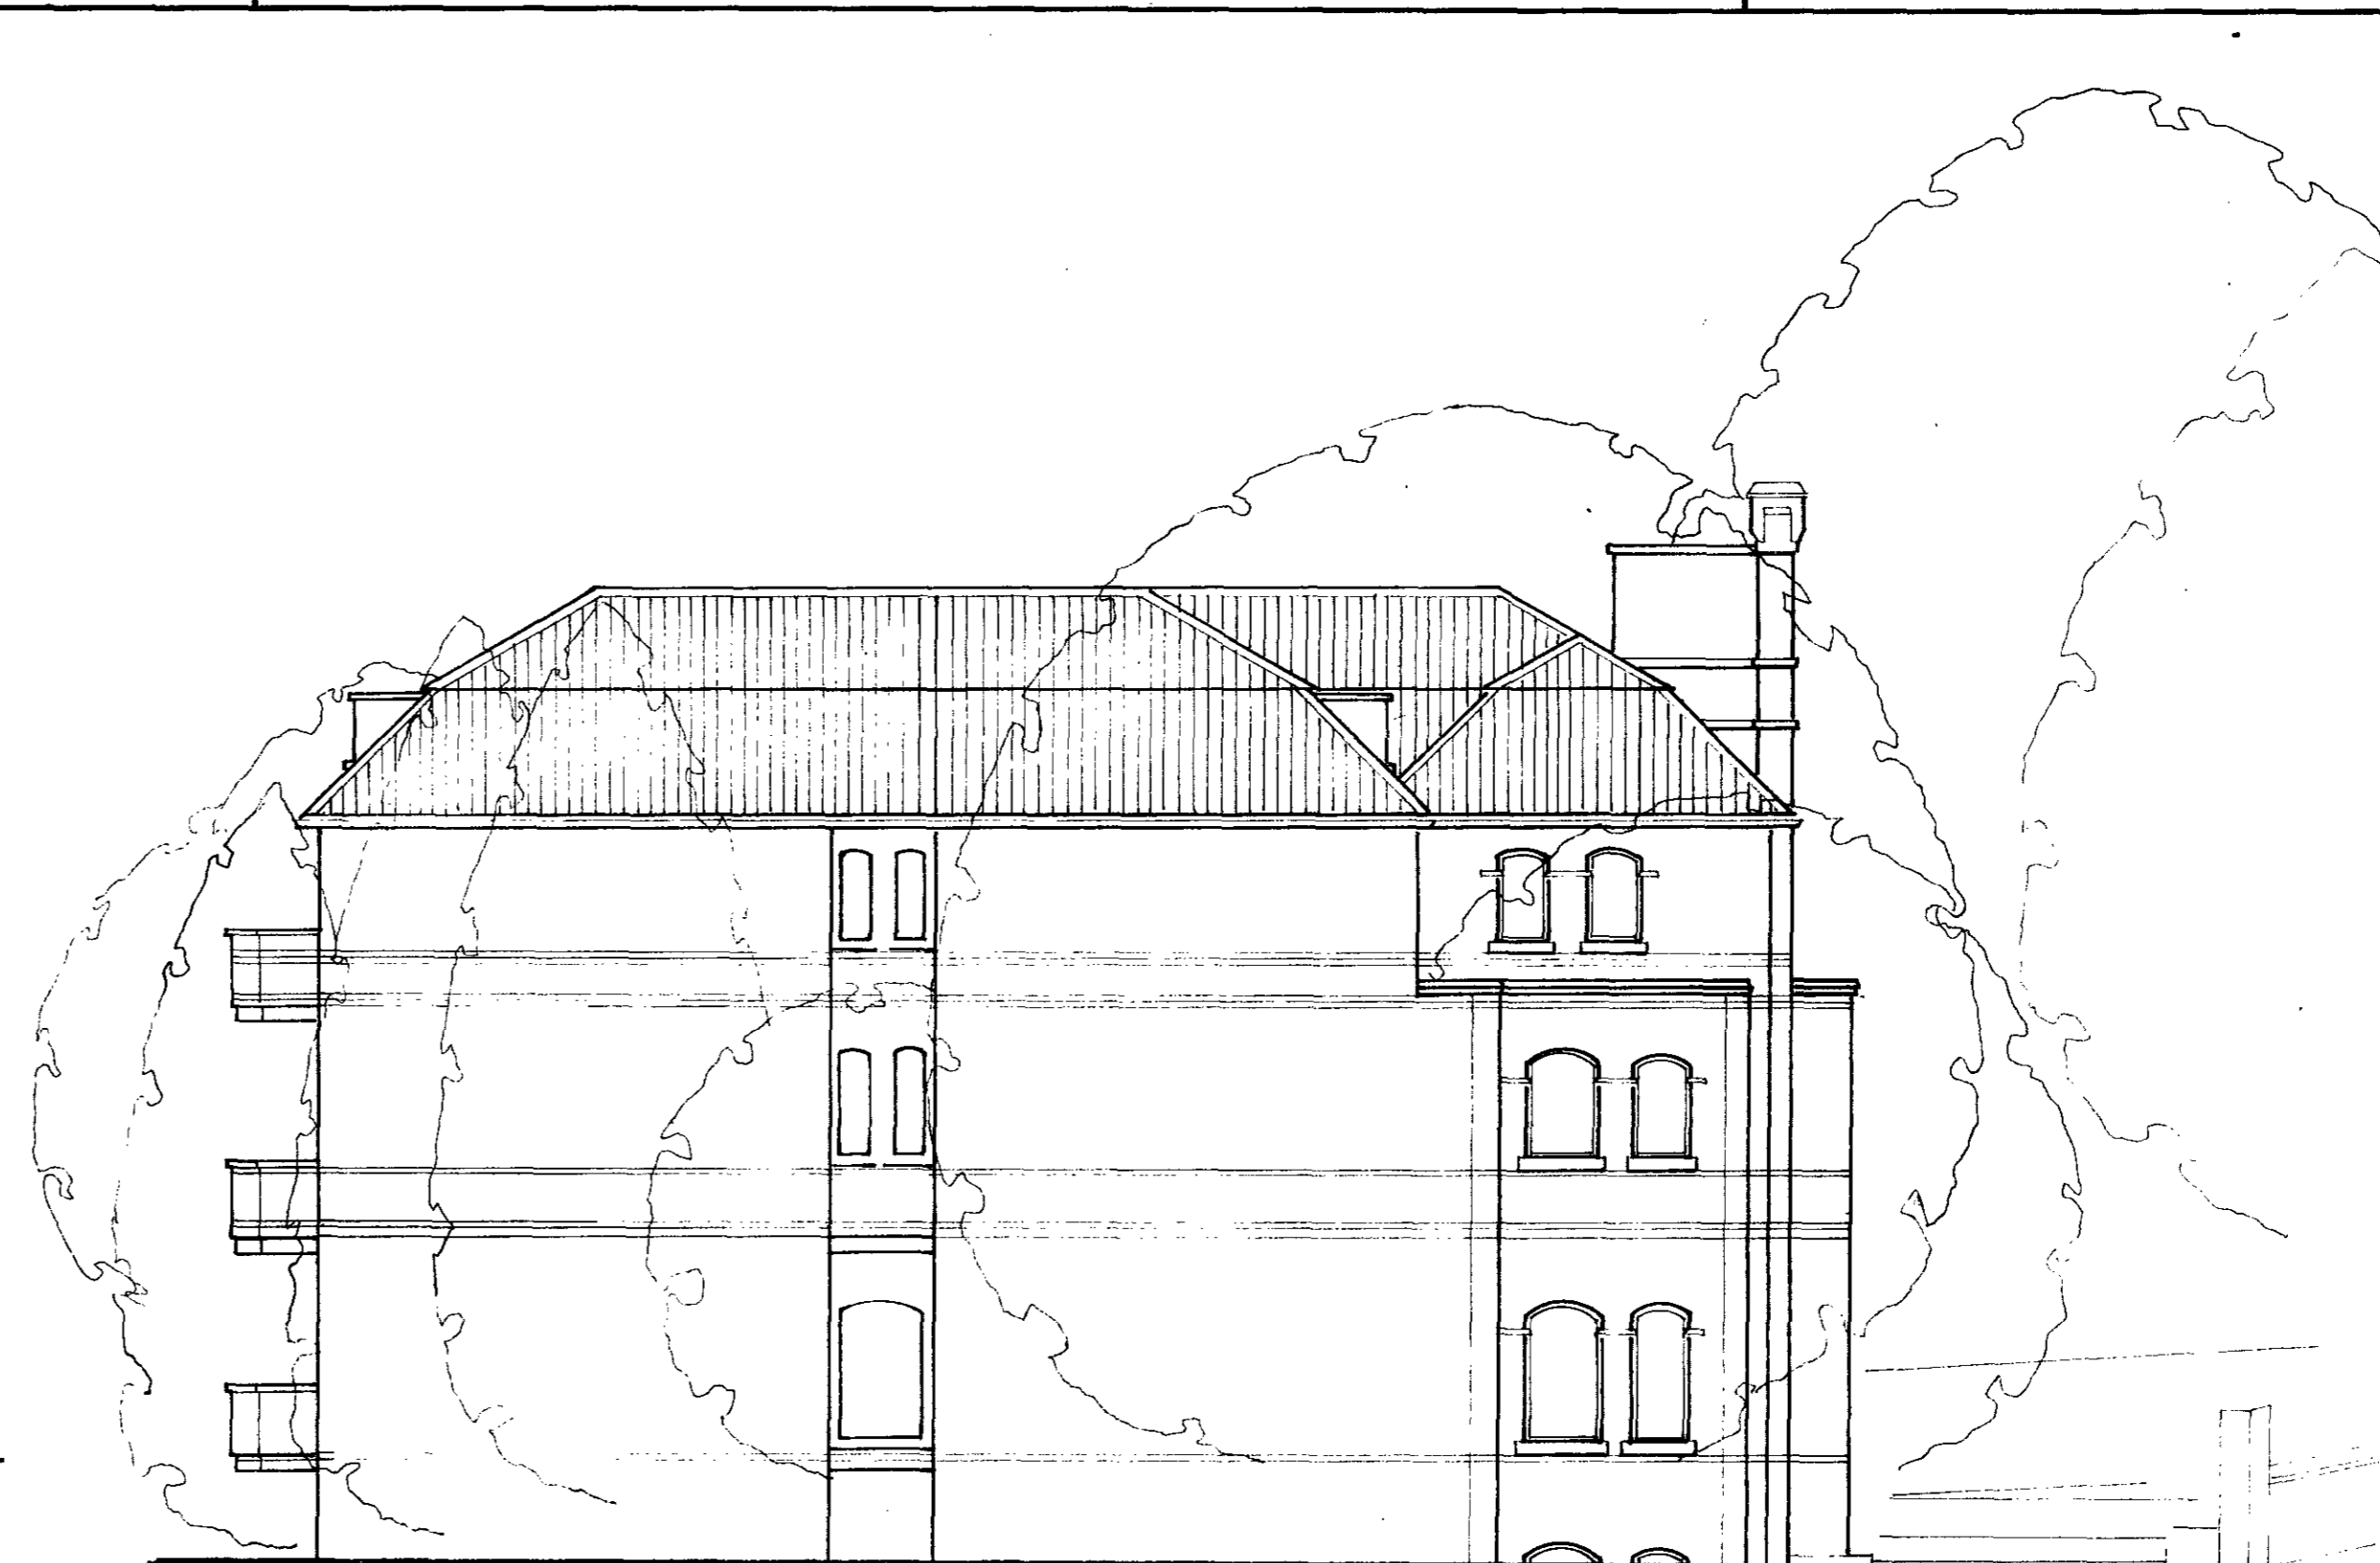

SOUTH EAST ELEVATION



SOUTH WEST ELEVATION

NOTES TO CONTRACTORS
 THE CONTRACTOR IS RESPONSIBLE FOR CHECKING DIMENSIONS.
 ANY DISCREPANCY TO BE VERIFIED WITH THE ARCHITECT BEFORE PROCEEDING WITH THE WORKS.
 WHERE AN ITEM IS COVERED BY TWO DIFFERENT SCALES, THE LARGER SCALE IS TO BE WORKED TO.
 DO NOT SCALE DRAWINGS, FIGURED DIMENSIONS TO BE WORKED TO IN ALL CASES.

REVISIONS	DATE

LONDON BOROUGH OF CAMDEN PLANNING AND TRANSPORT DEPARTMENT 29 JUN 1988 RECEIVED

TP8004135

DRAWN BY	CHECKED BY

TITLE OF JOB
 69 FITZJOHNS AVENUE
 LONDON NW3

TITLE OF SHEET
 ELEVATIONS

SCALE	DATE
1:100	1.6.1988

Grinling and Crisp
 CHARTERED ARCHITECTS
 53 THAMES ROAD CHISWICK
 LONDON W4 3PP
 01-994-4432

DRAWING NUMBER
 1010/113