


REAR ELEVATION




FRONT ELEVATION

Michael Burroughs Associates Planning Consultants 25 Dover Street W1X 3PA	
Job 6 SHERRIFF ROAD NW 6	
Title EXISTING ELEVATIONS	
Scale 1/4"=1'0"	Date 1:12:88
Drg.No:88/19/10	

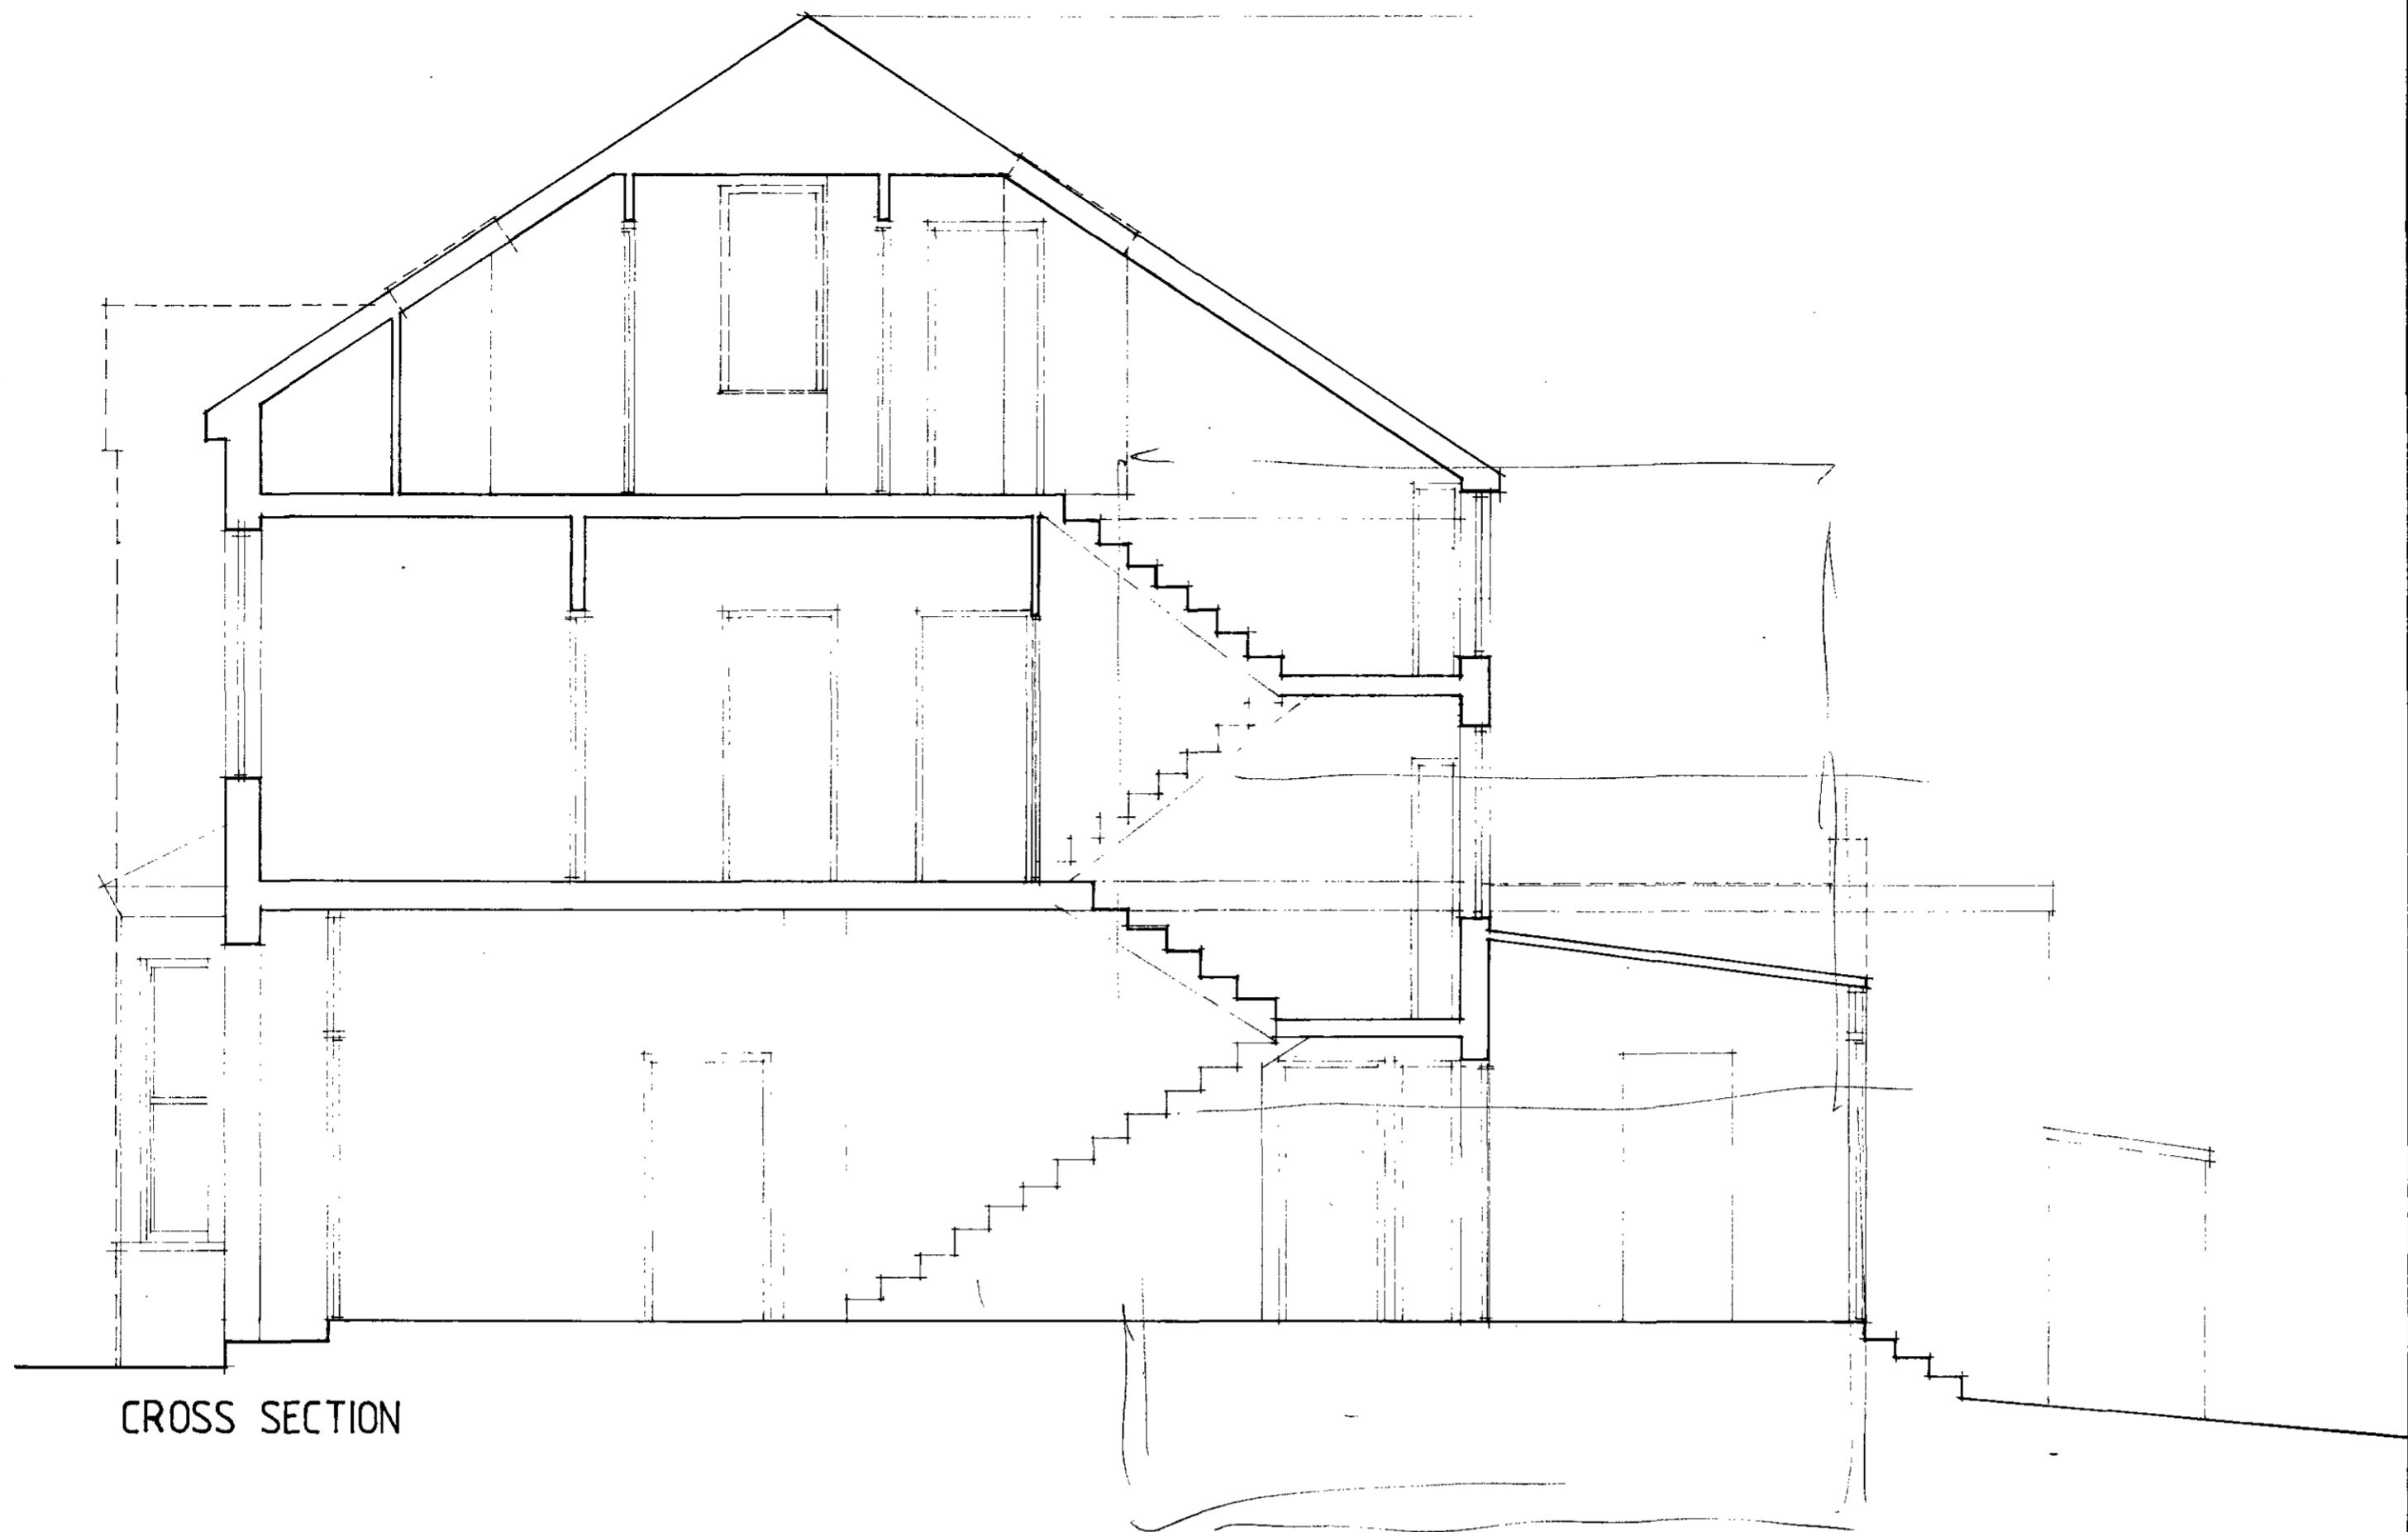

CROSS SECTION

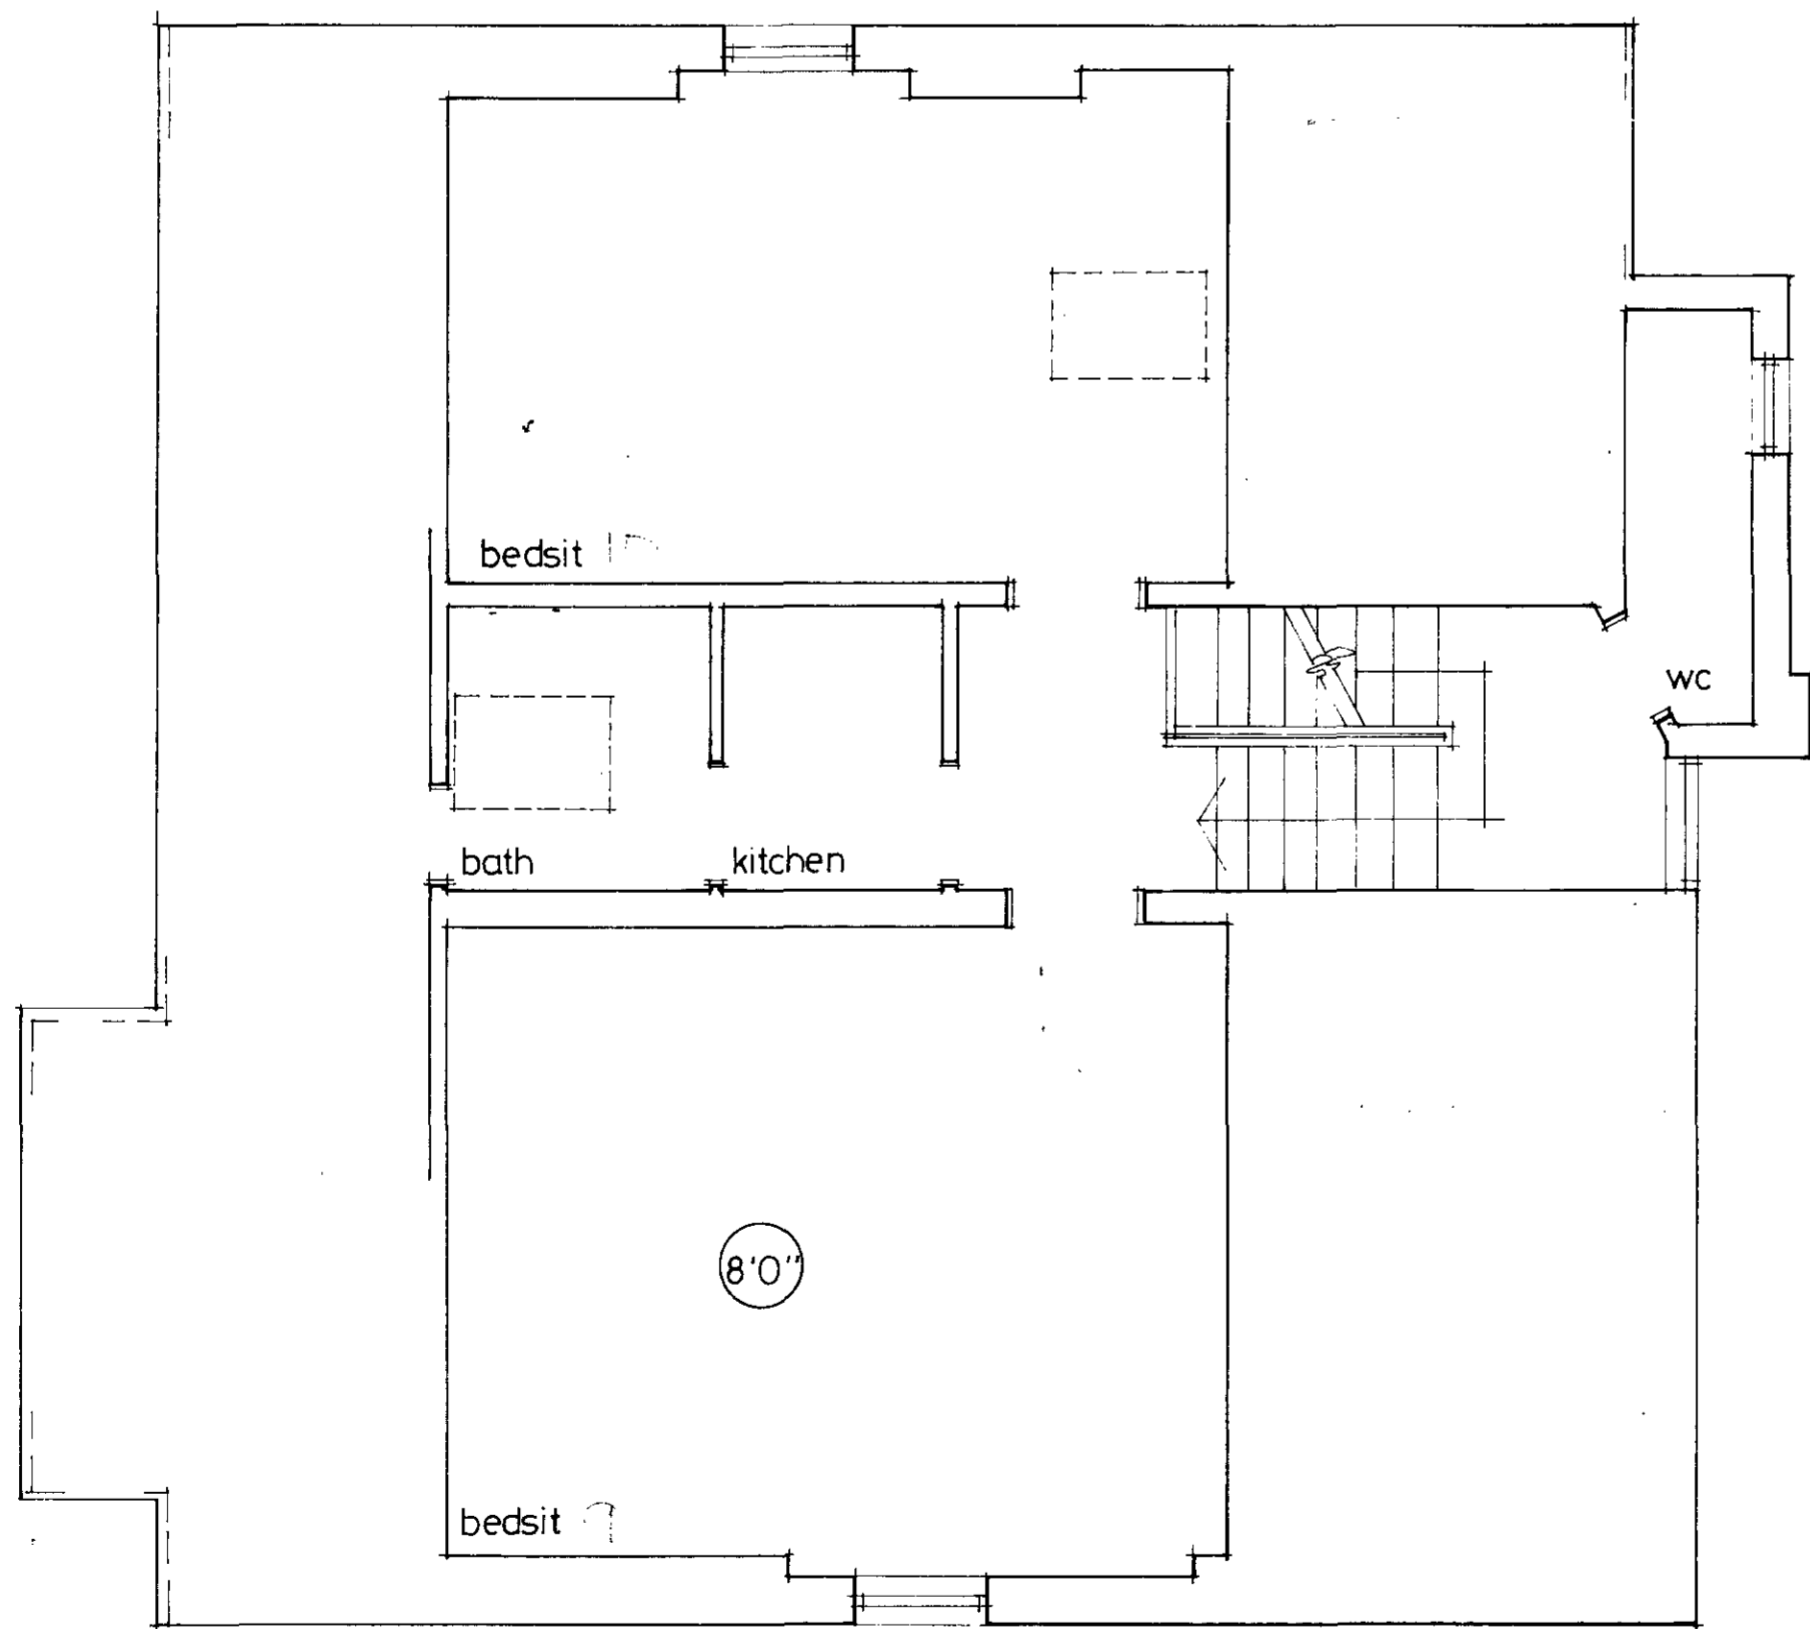

SECOND FLOOR PLAN

57.57


Michael  
Burroughs  
Associates  
Planning Consultants  
25 Dover Street W1X 3PA

Job 6 SHERRIFF ROAD  
NW6


Title EXISTING PLAN  
& SECTION

Scale 1/4" = 1' 0" m Date 12:88

Drg.No: 88/19/9

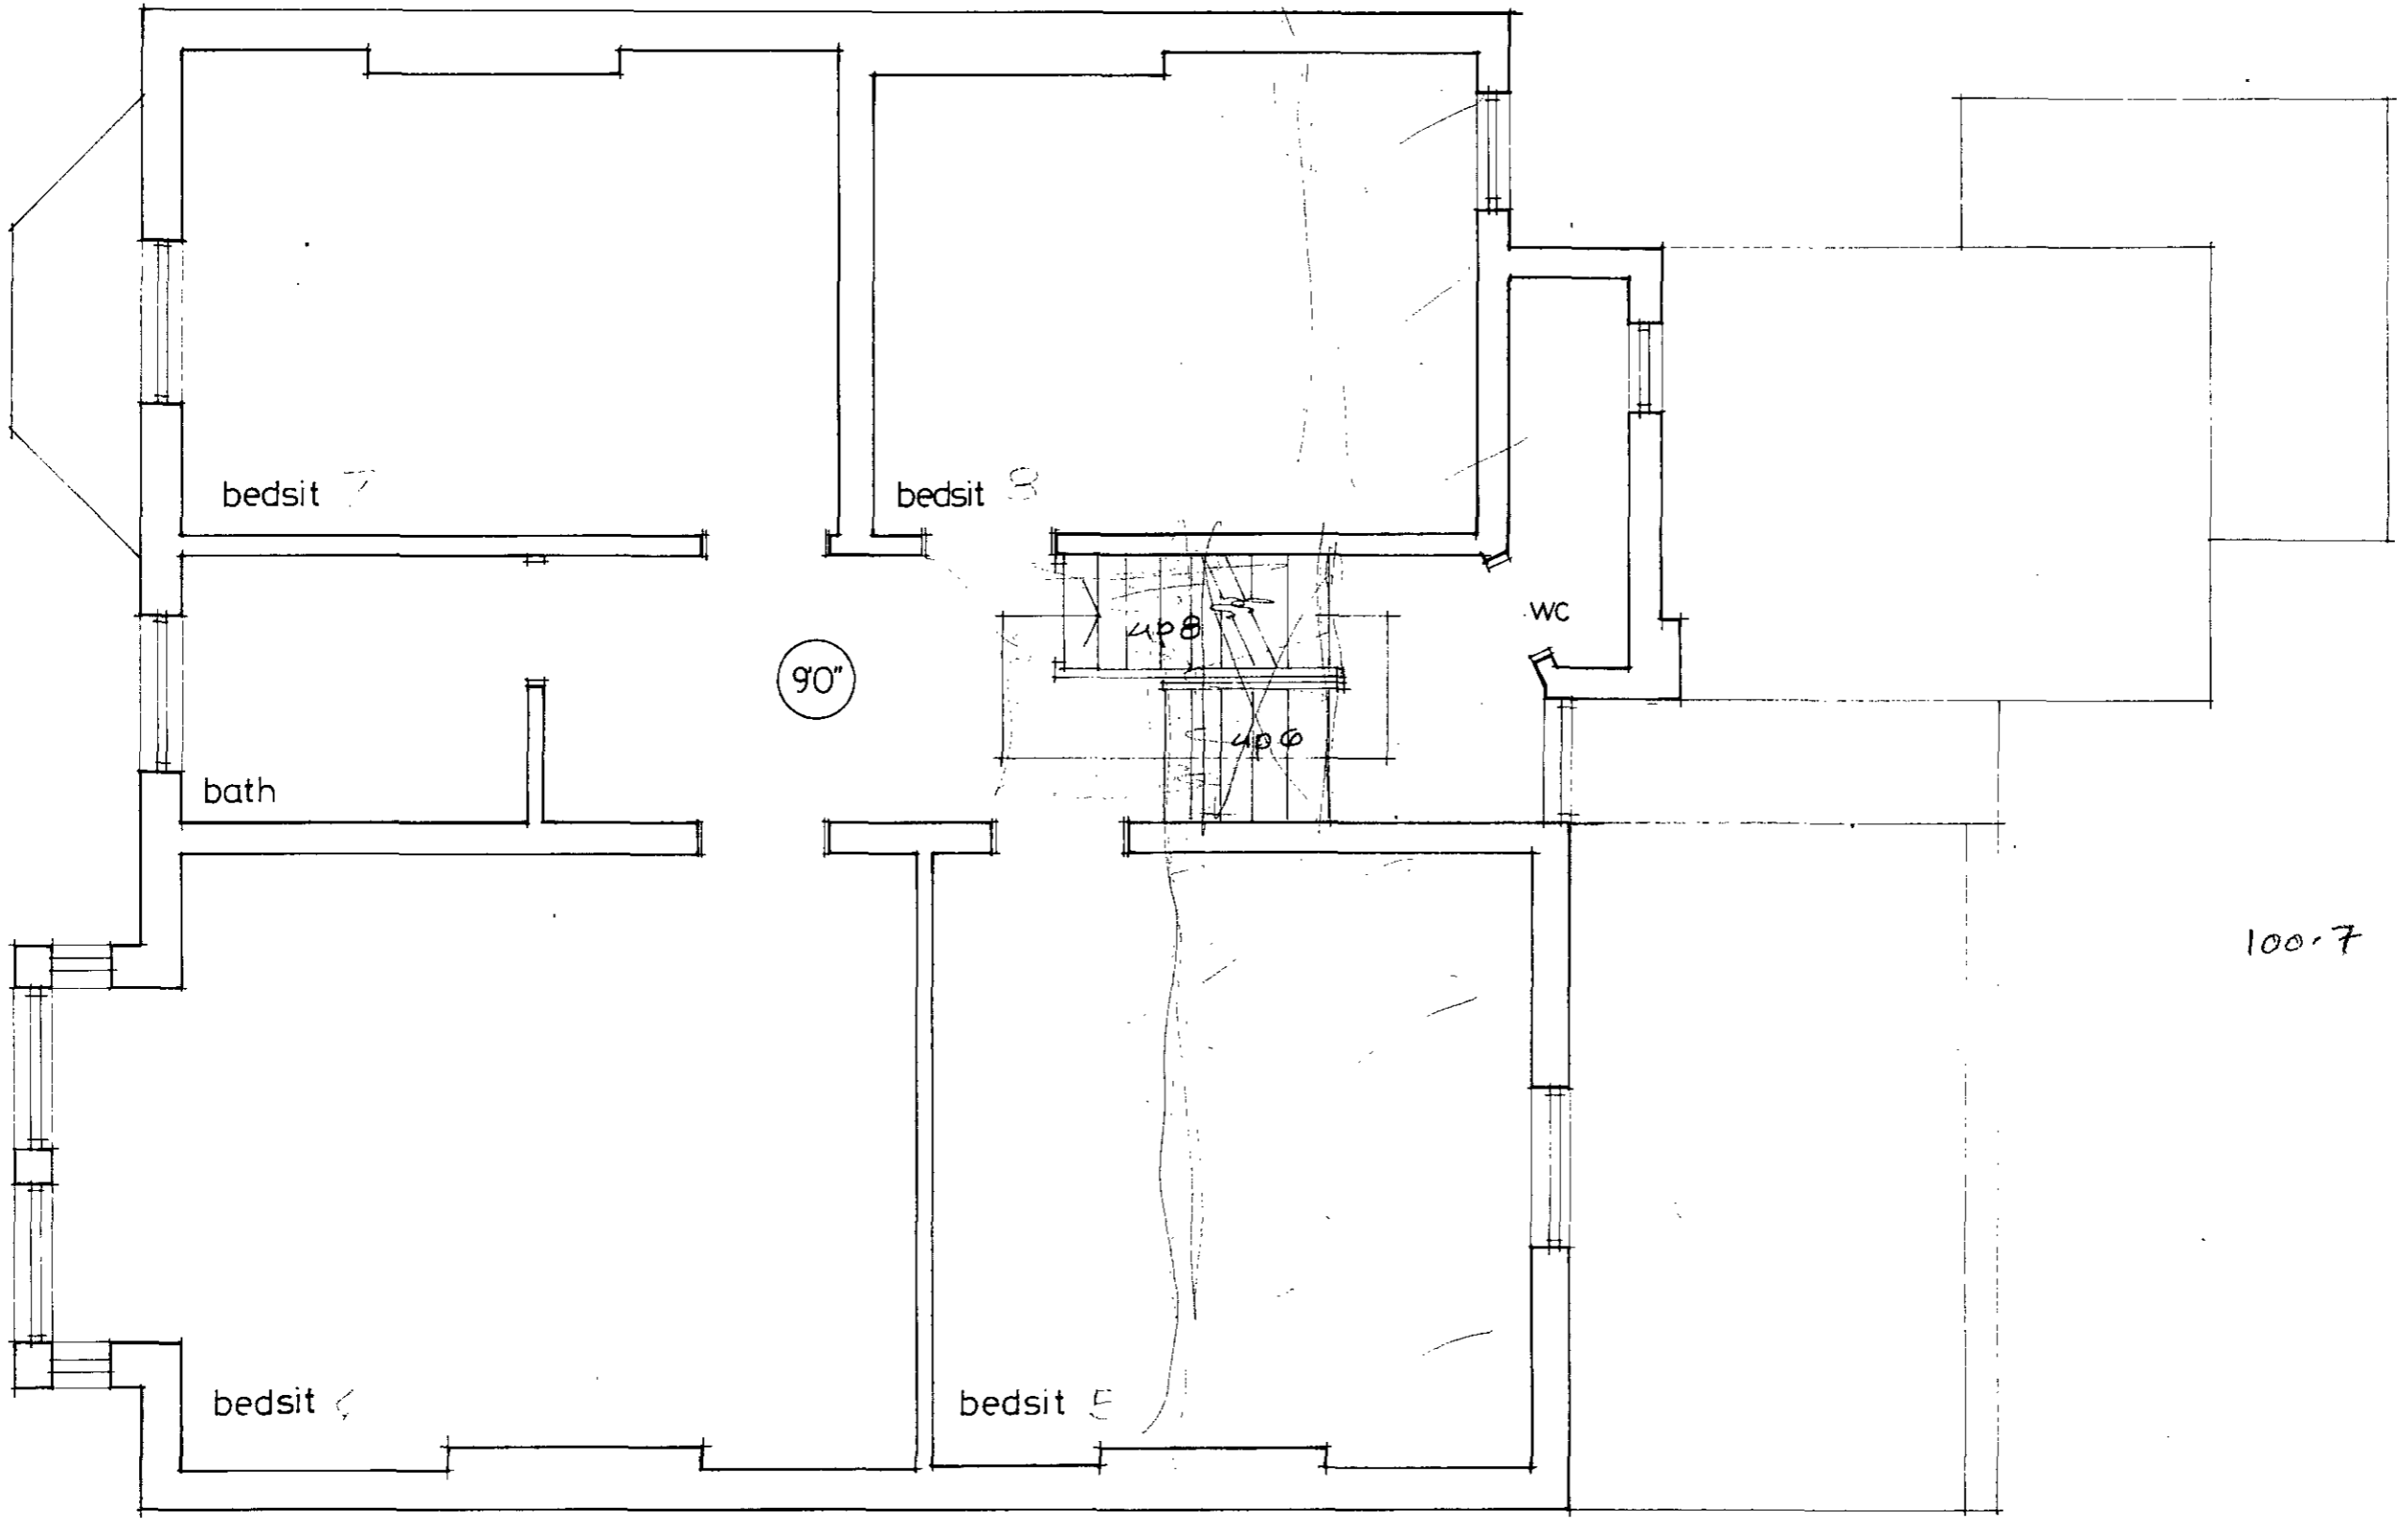


FIRST FLOOR PLAN

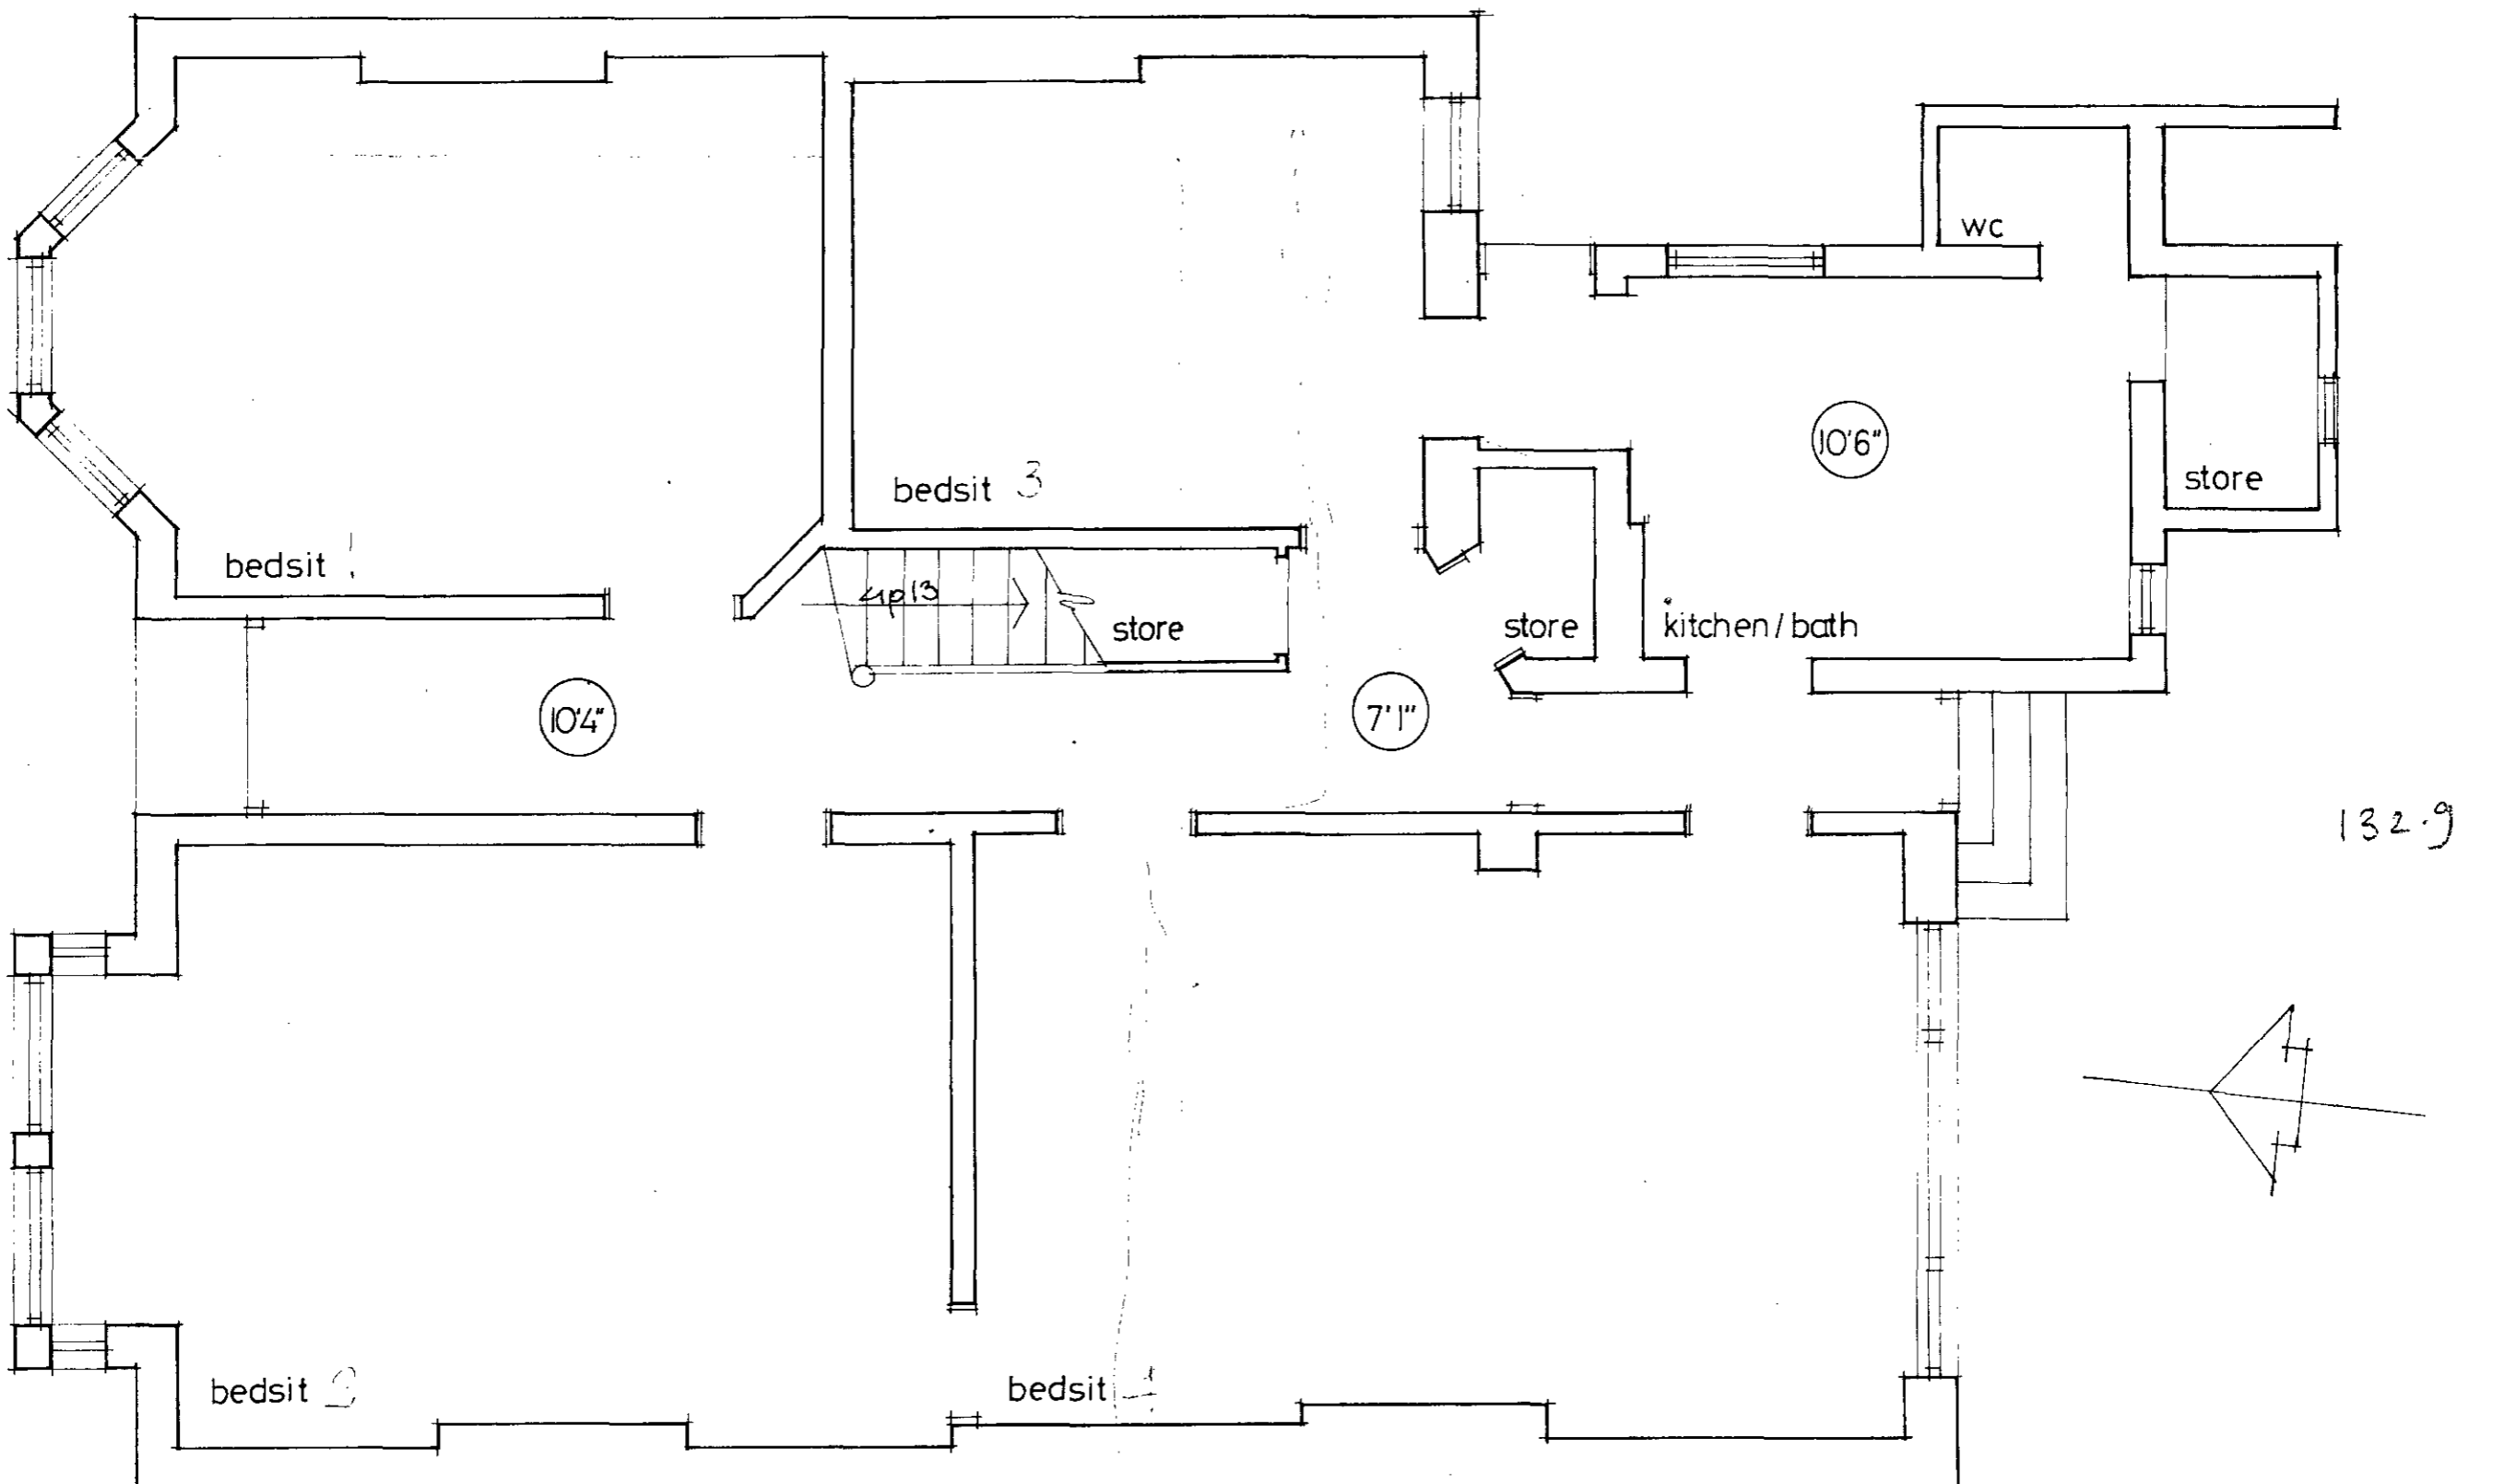

GROUND FLOOR PLAN

		Michael Burroughs Associates Planning Consultants 25 Dover Street W1X 3PA
Title EXISTING PLANS		Job 6 SHERRIFF ROAD NW 6
Scale 1/4" = 1'0" m	Date 12.88	
Drg.No: 88/19/8		

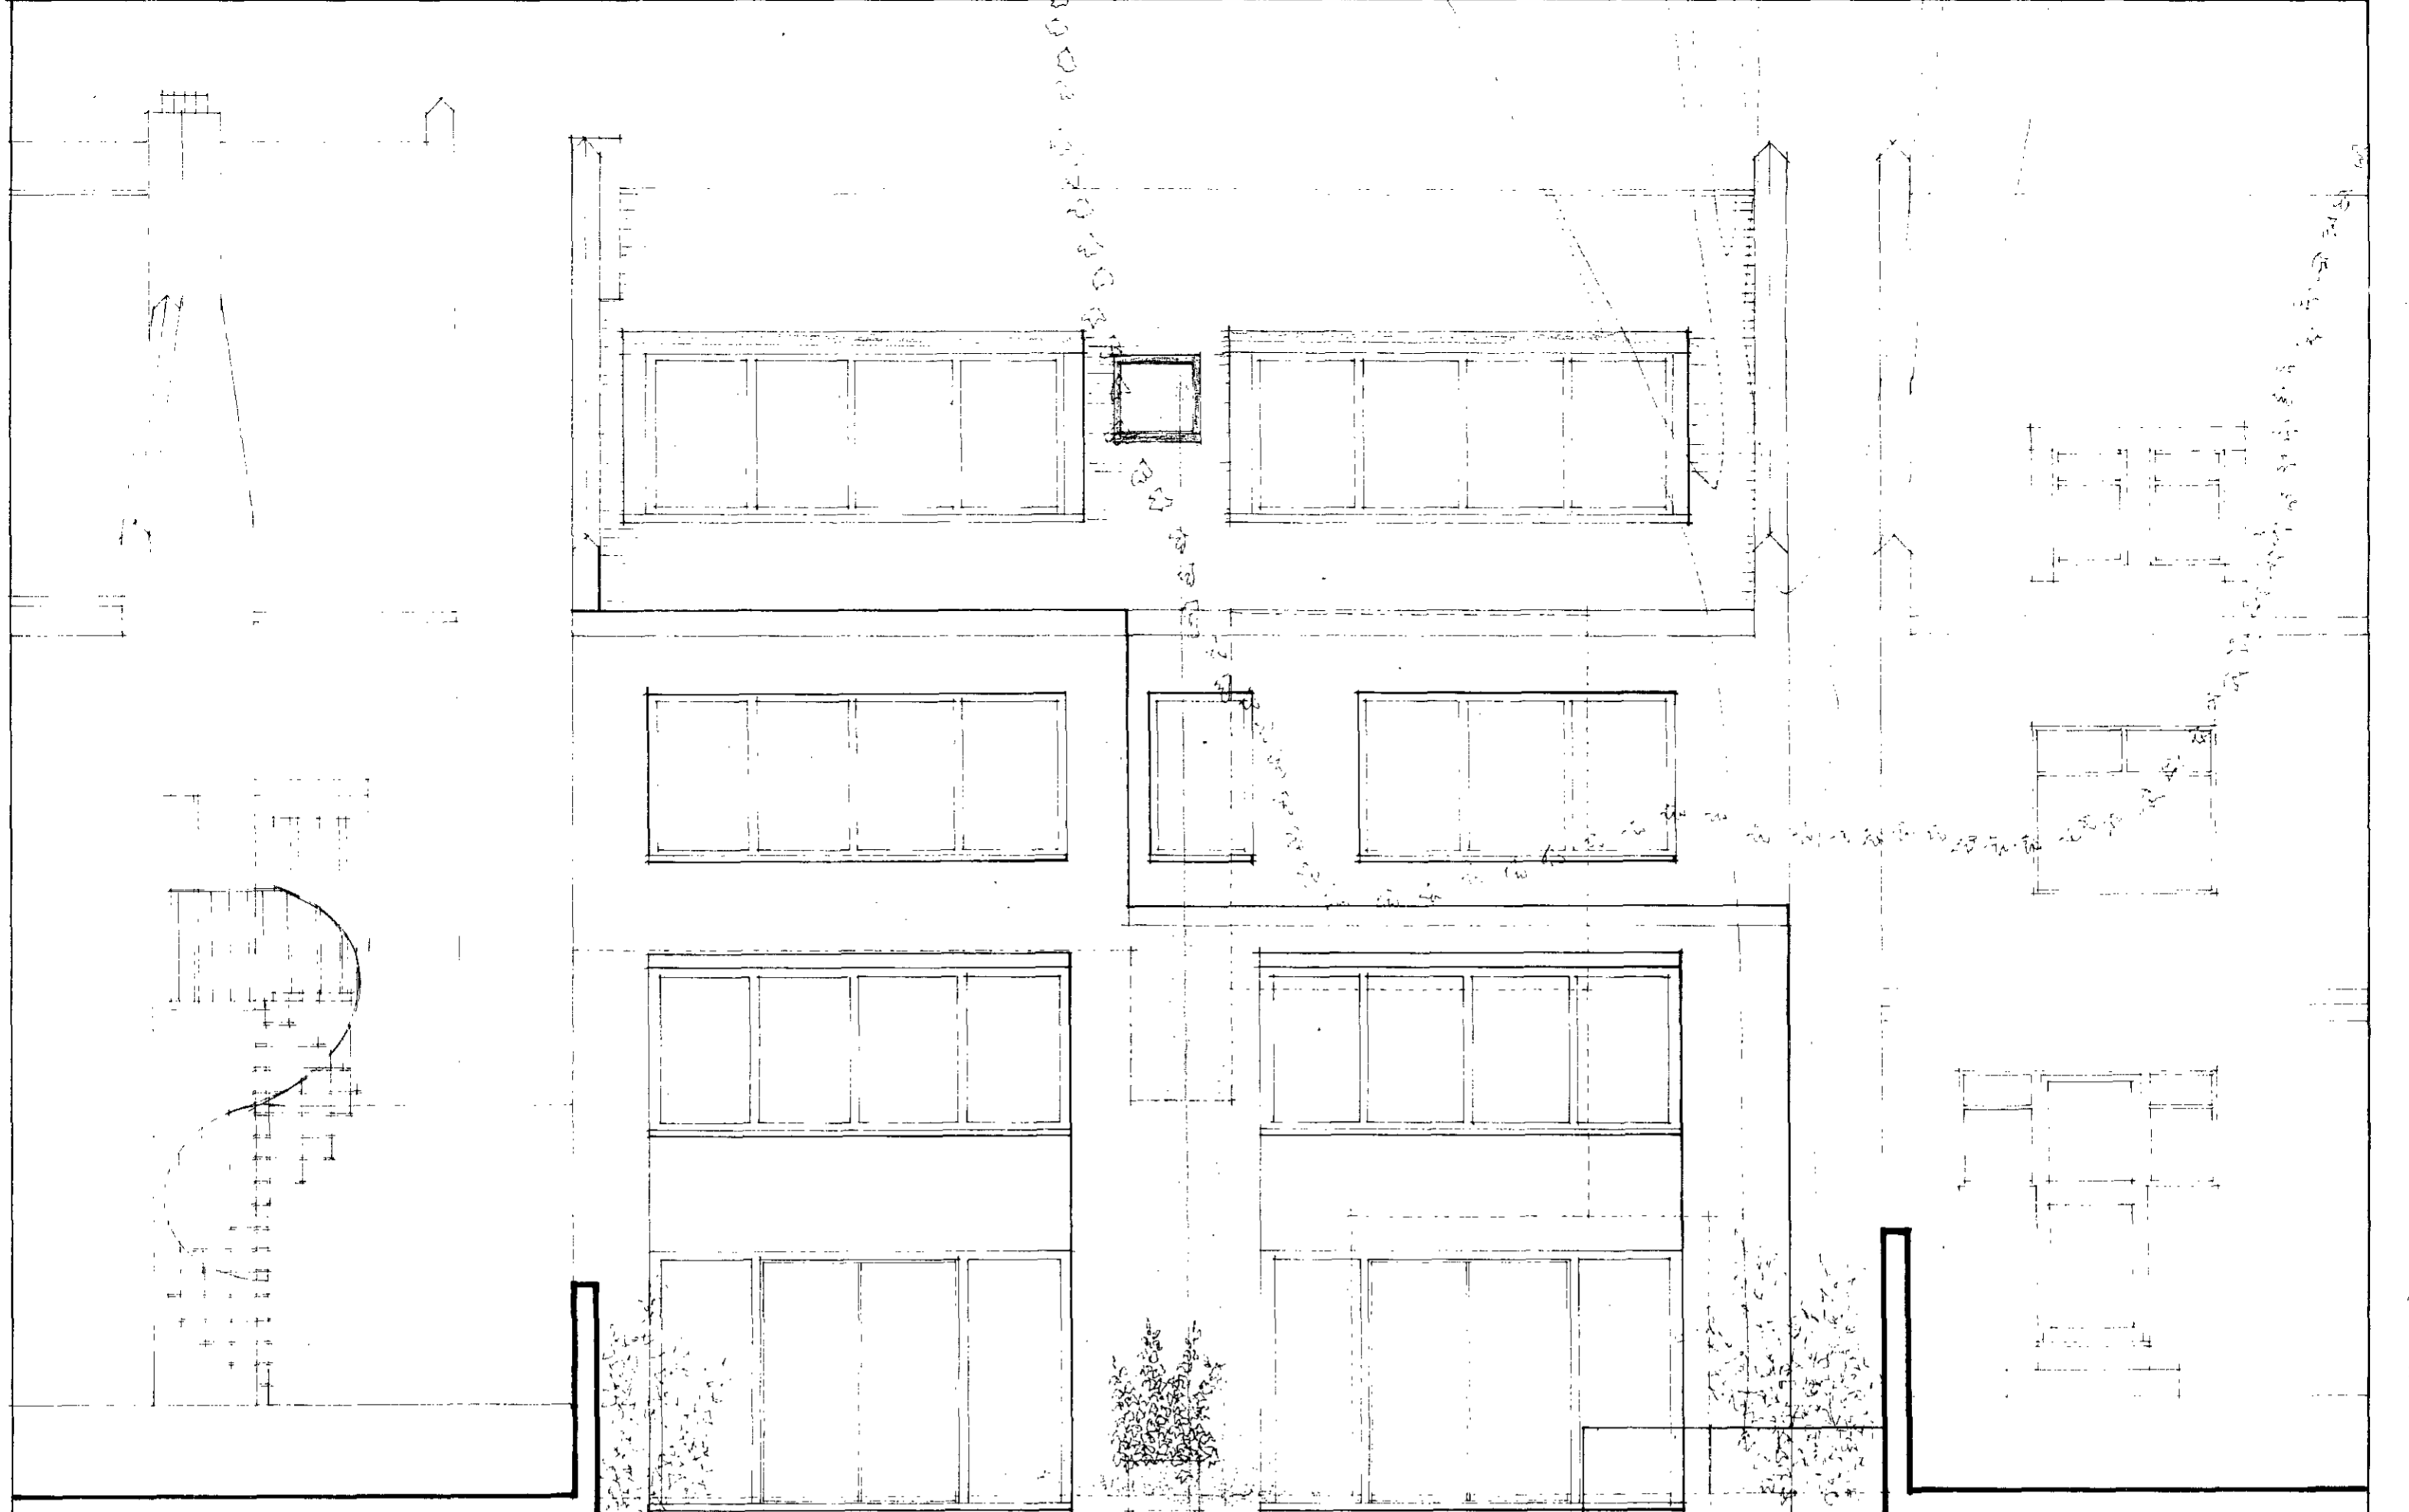


REAR ELEVATION



FRONT ELEVATION


WP0004707  
WP0004708

Michael Burroughs Associates Planning Consultants 25 Dover Street W1X 3PA	
Job 6 SHERRIFF ROAD NW6 SINGLE FLATS	
Title ELEVATIONS	
Scale 1/4" = 1'0"	Date 1:12:88
Drg.No: 88/19/7	

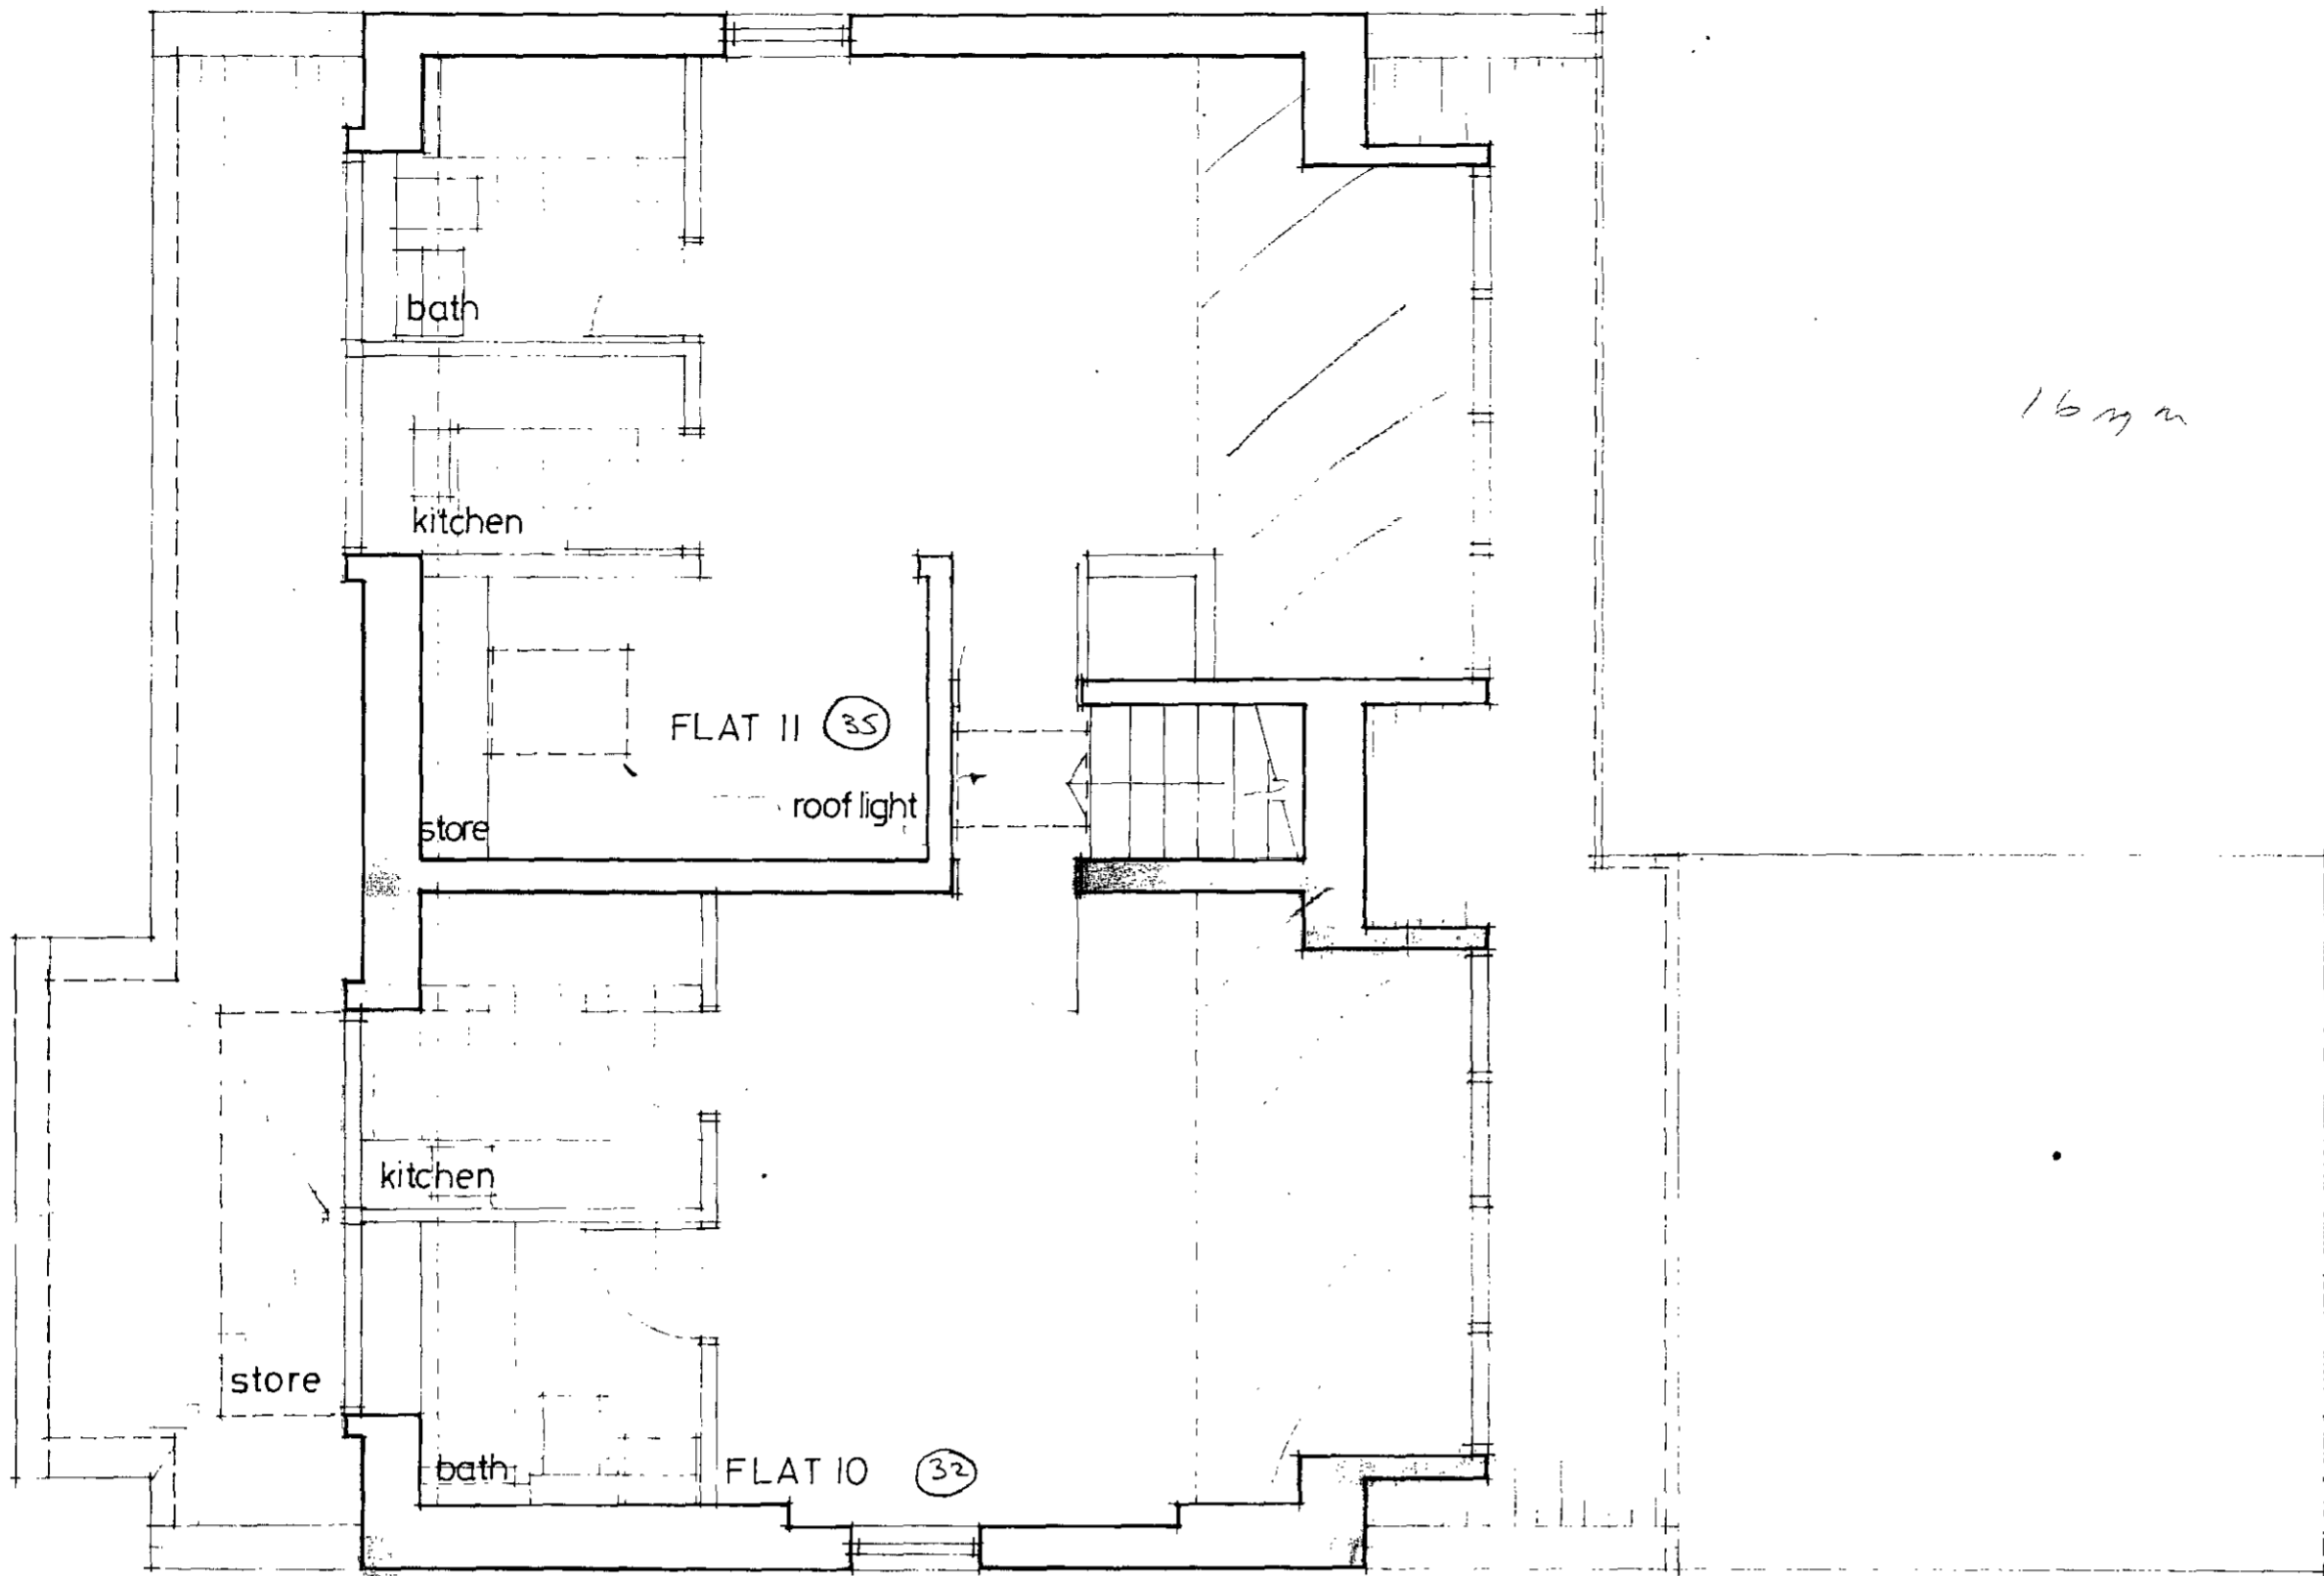

16 m

SECOND FLOOR PLAN  
(top)

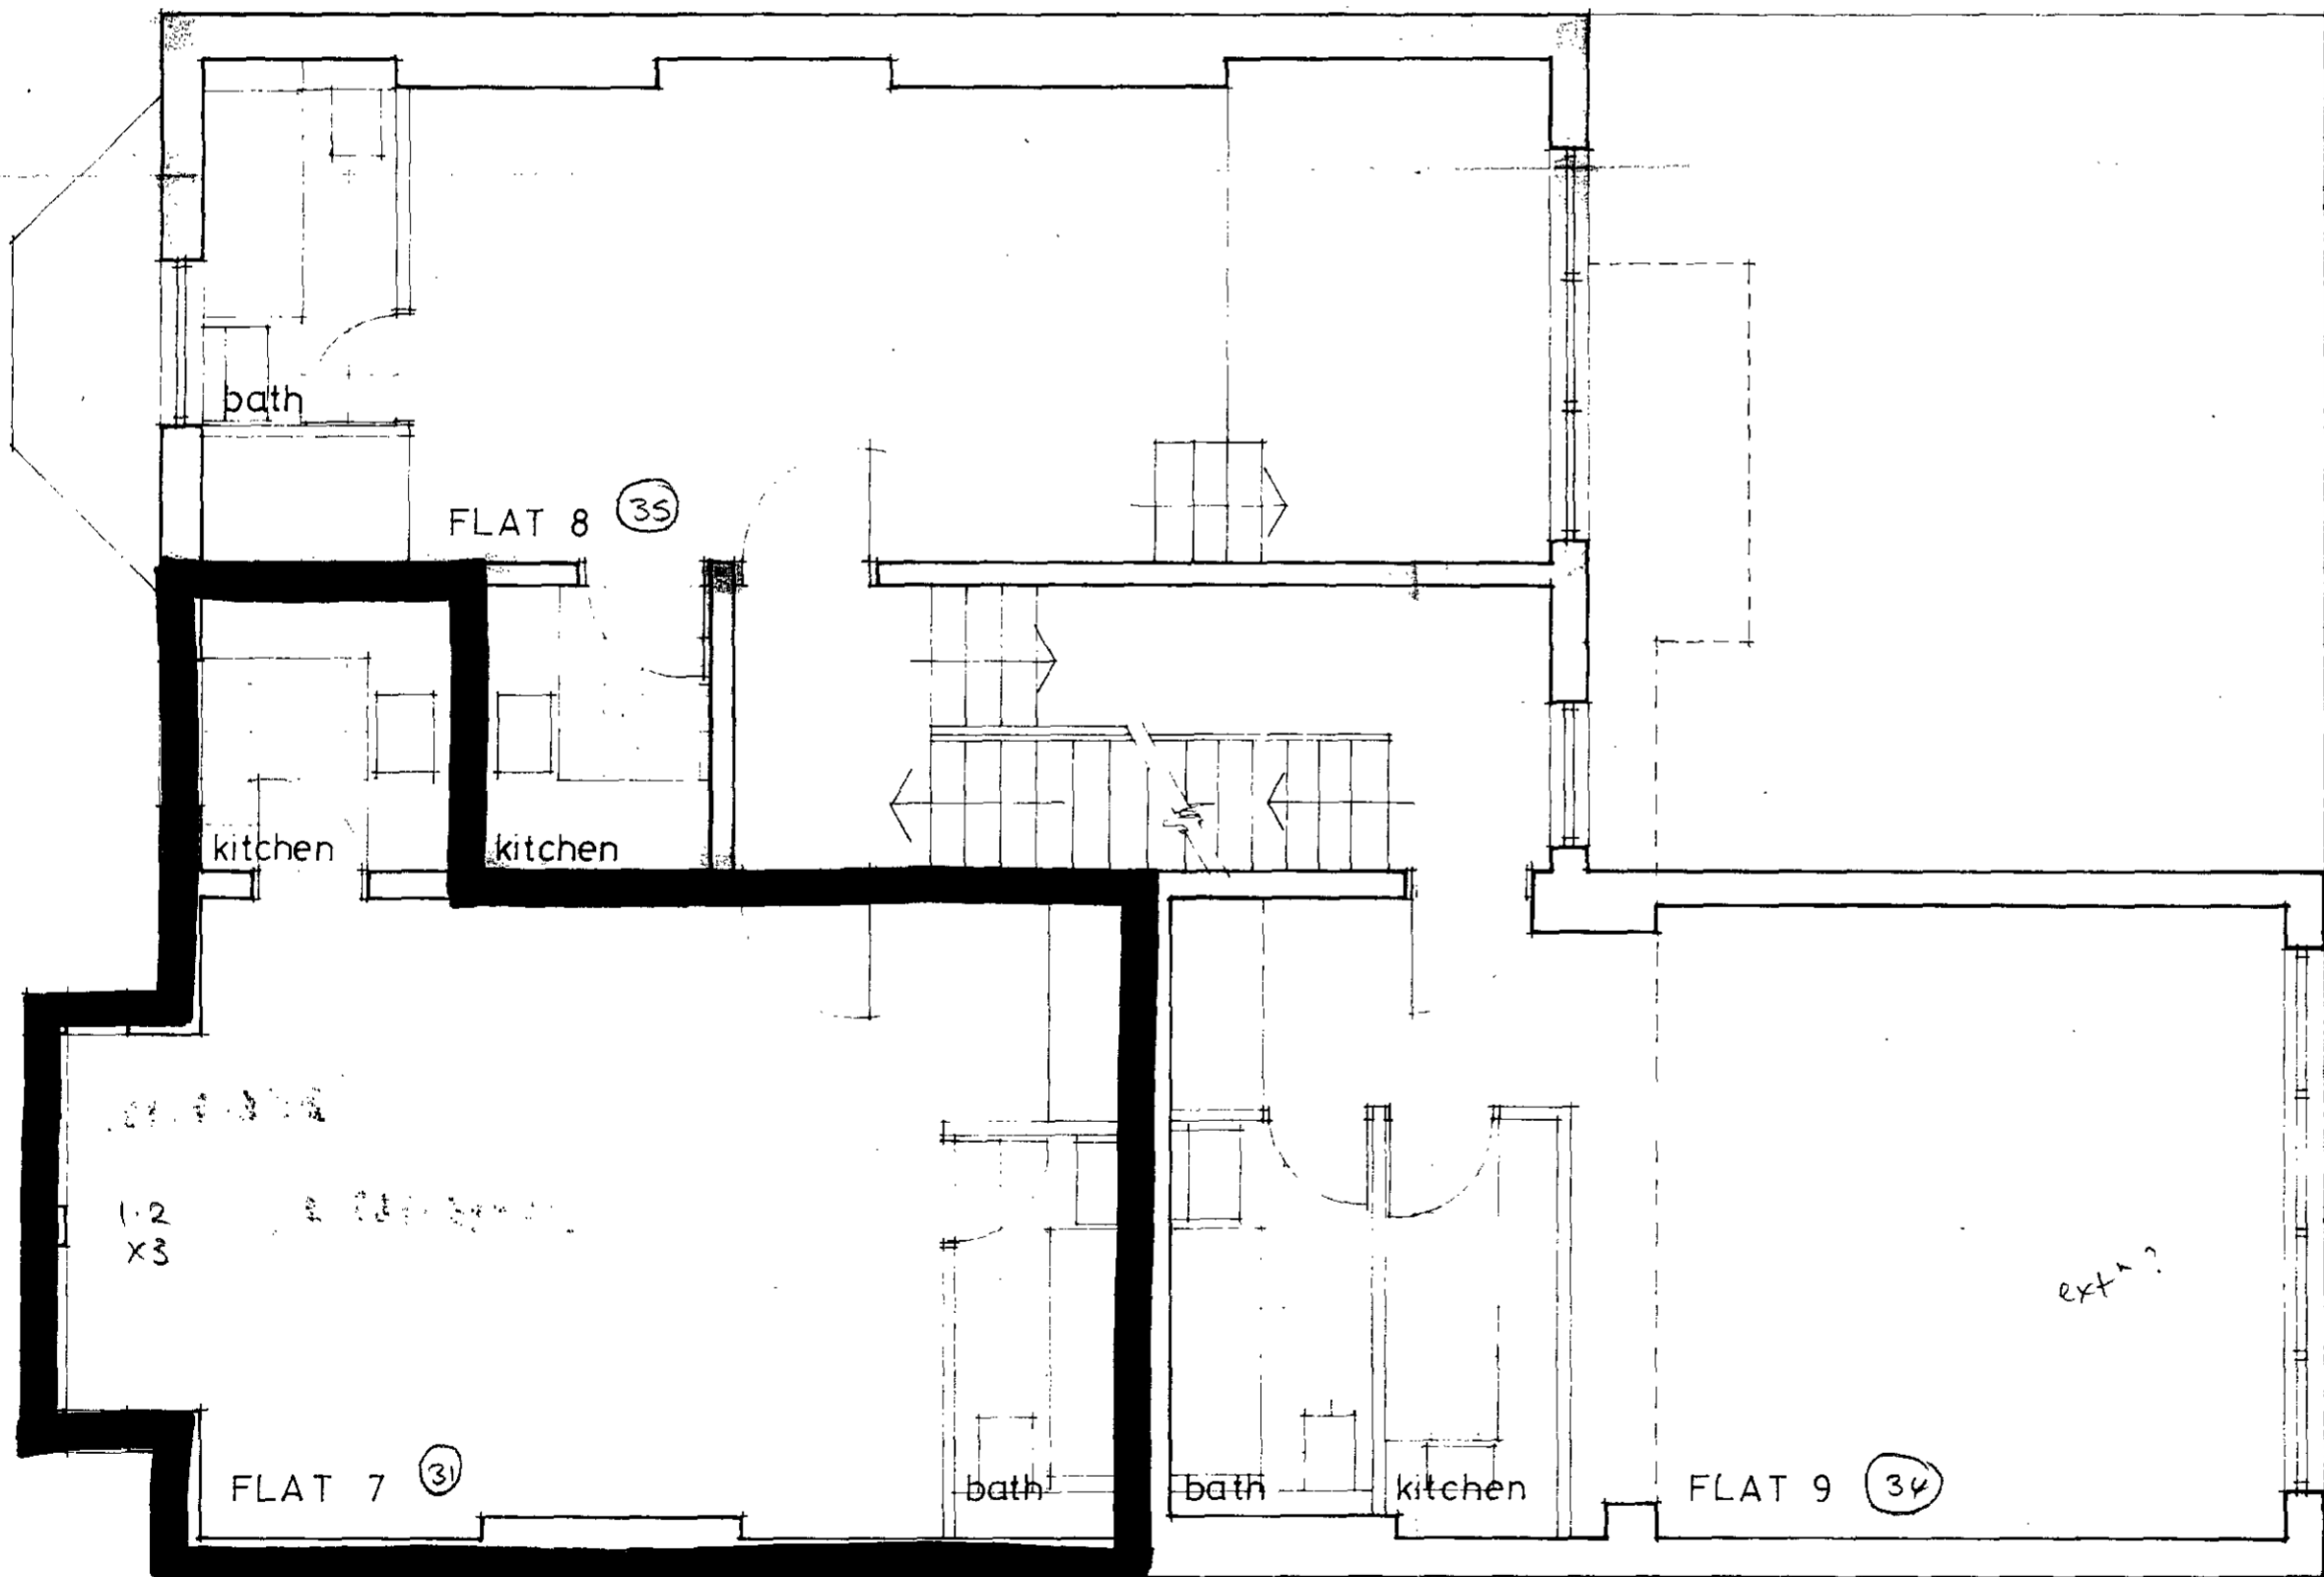


TP 8804707


TP 8804708 X

FIRST FLOOR PLAN

		Michael Burroughs Associates
Title FIRST & SECON FLOOR PLANS		Planning Consultants 25 Dover Street W1X 3PA
Scale 1/4" = 1'0" m	Date 1 : 12 : 88	Job 6 SHERRIFF ROAD NW 6 SINGLE FLATS
Drg.No: 88/19/6		

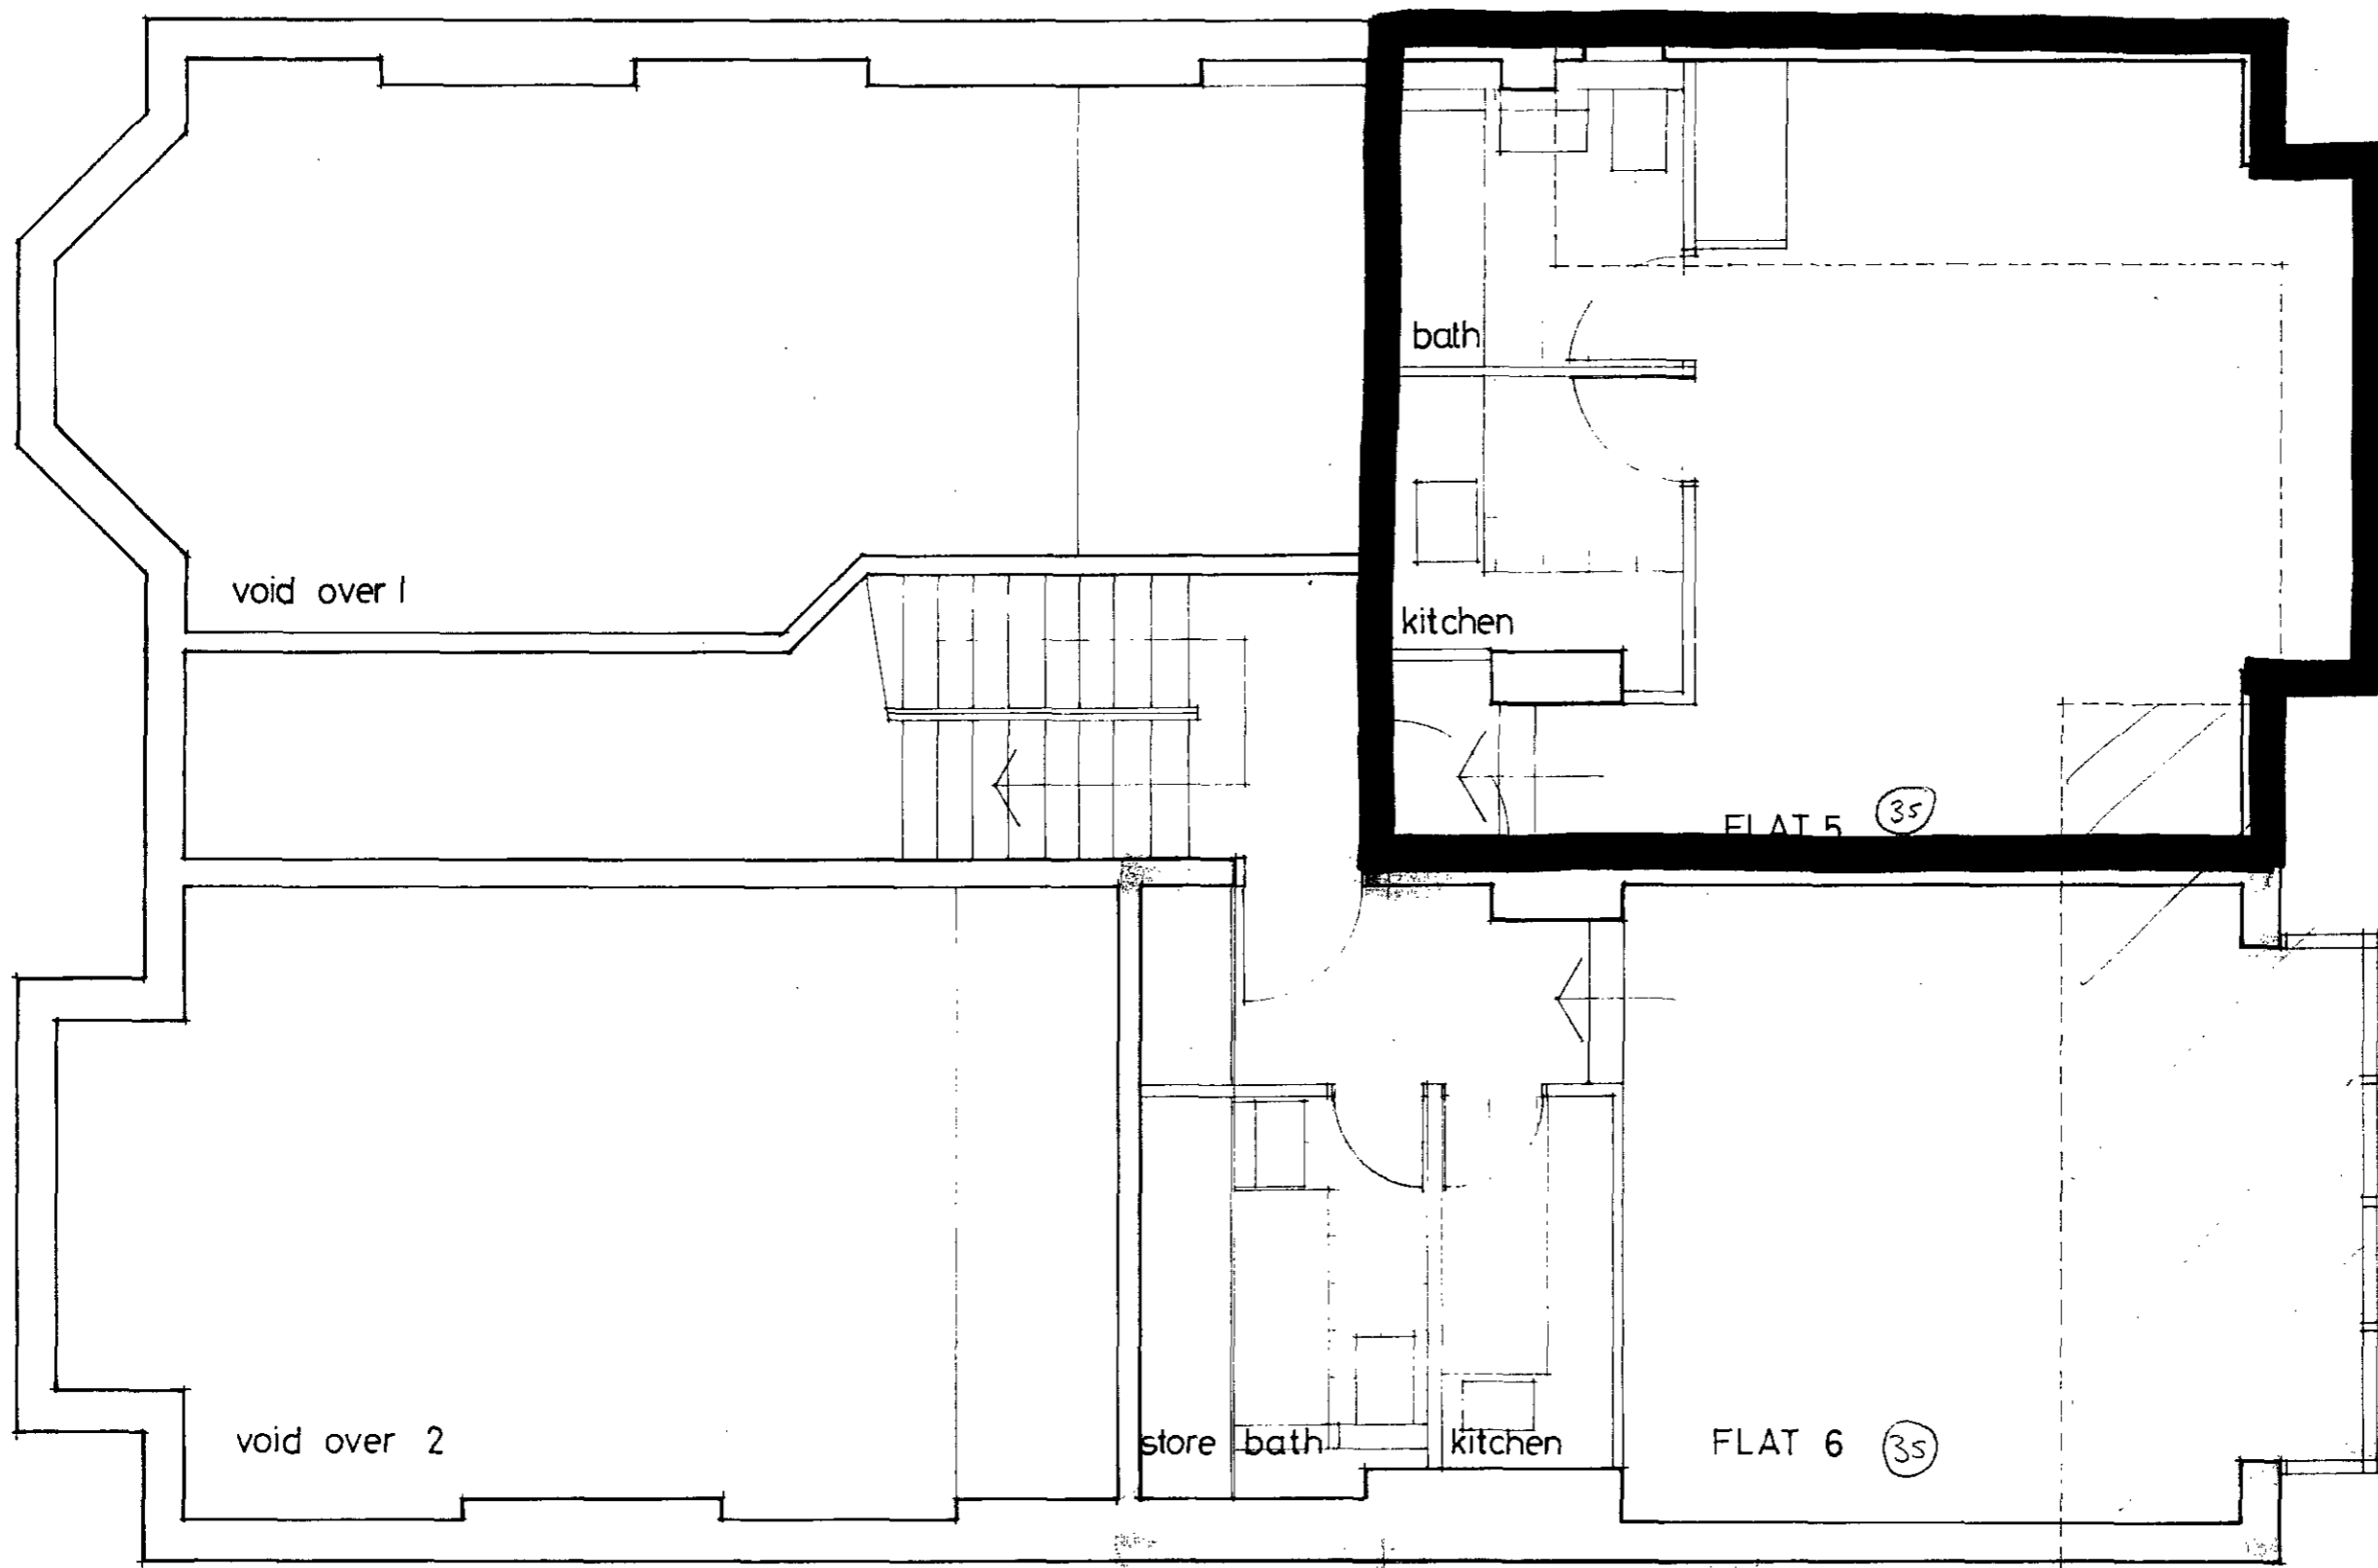

UPPER GROUND FLOOR PLAN

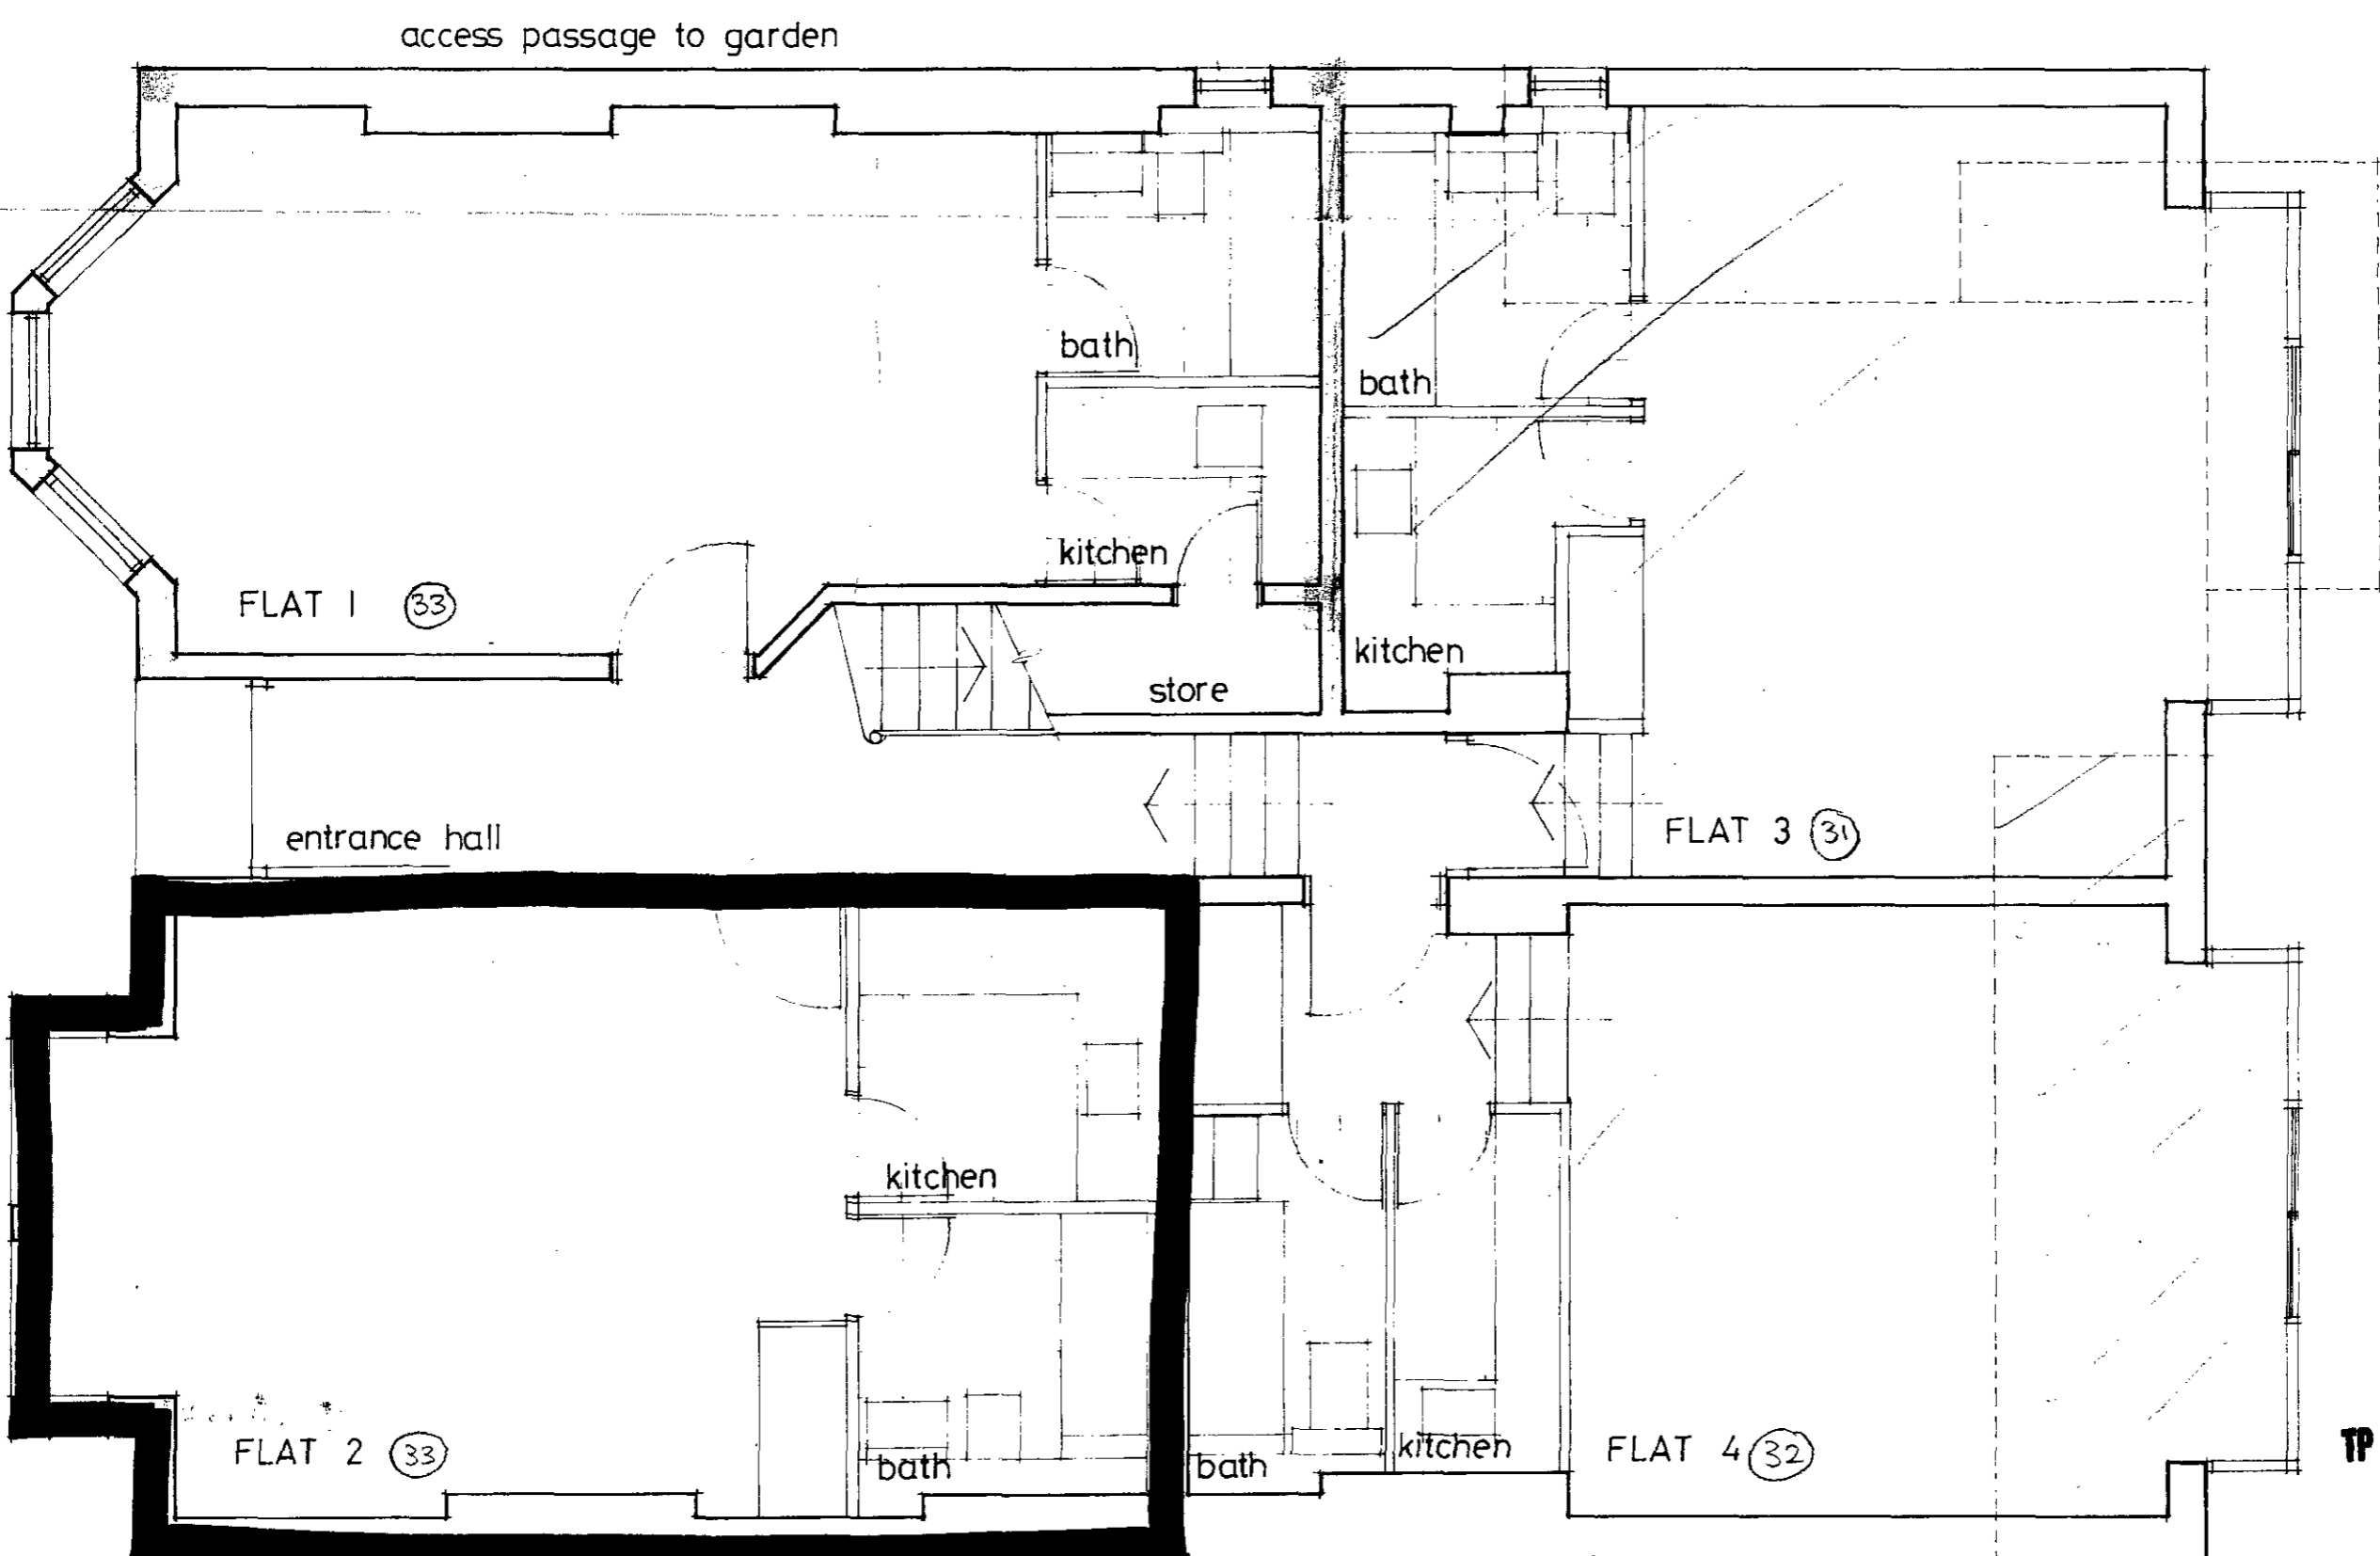

LOWER GROUND FLOOR PLAN

TP8804107-4  
TP8804108-4

		Michael Burroughs Associates Planning Consultants 25 Dover Street W1X 3PA
Title		GROUND FLOOR PLANS
Scale	1/4" 1'0"m	Date 1: 12 :88
Drg.No: 88/19/5		Job 6 SHERRIFF ROAD NW6 SINGLE FLATS